



**POLYUREA - FINAL PAVEMENT MARKING LEGEND**  
(USE STANDARD BEADS)

(VA)	WHITE EDGELINE (4")	(WA)	↶ (LEFT ARROW)
(VD)	2 FT. WHITE MINISKIP (4")	(WB)	↷ (RIGHT ARROW)
(VE)	WHITE SOLID LANE LINE (4")	(WC)	→ (STRAIGHT ARROW)
(VI)	YELLOW DOUBLE CENTER (4")		
(VT)	YELLOW DIAGONAL (8")		
(V2)	WHITE STOPBAR (24")		


**NOTES:**  
1. SEE ROADWAY STANDARD DRAWING NUMBERS 1250.01 AND 1251.01 FOR PAVEMENT MARKER SPACING AND DETAILS.

APPROVED:  DATE: 12/12/07

SEAL



**FINAL PAVEMENT MARKING PLAN**

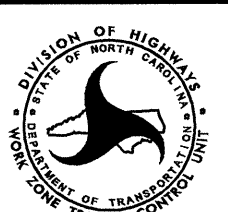SCALE:	NONE		<b>REVISIONS</b> <table border="1"> <tr><td> </td><td> </td></tr> <tr><td> </td><td> </td></tr> <tr><td> </td><td> </td></tr> <tr><td> </td><td> </td></tr> </table>								
DATE:	12/07										
DWG. BY:	KPB										
DESIGN BY:	KPB										
REVIEWED BY:	JWG	CADD FILE									


### POLYUREA - FINAL PAVEMENT MARKING LEGEND

(USE STANDARD BEADS)

- |    |                            |    |                    |
|----|----------------------------|----|--------------------|
| VA | WHITE EDGELINE (4")        | WA | ↵ (LEFT ARROW)     |
| VD | 2 FT. WHITE MINISKIP (4")  | WB | ↷ (RIGHT ARROW)    |
| VE | WHITE SOLID LANE LINE (4") | WC | → (STRAIGHT ARROW) |
| VI | YELLOW DOUBLE CENTER (4")  |    |                    |
| VT | YELLOW DIAGONAL (8")       |    |                    |
| V2 | WHITE STOPBAR (24")        |    |                    |


**NOTES:**

- SEE ROADWAY STANDARD DRAWING NUMBERS 1250.01 AND 1251.01 FOR PAVEMENT MARKER SPACING AND DETAILS.

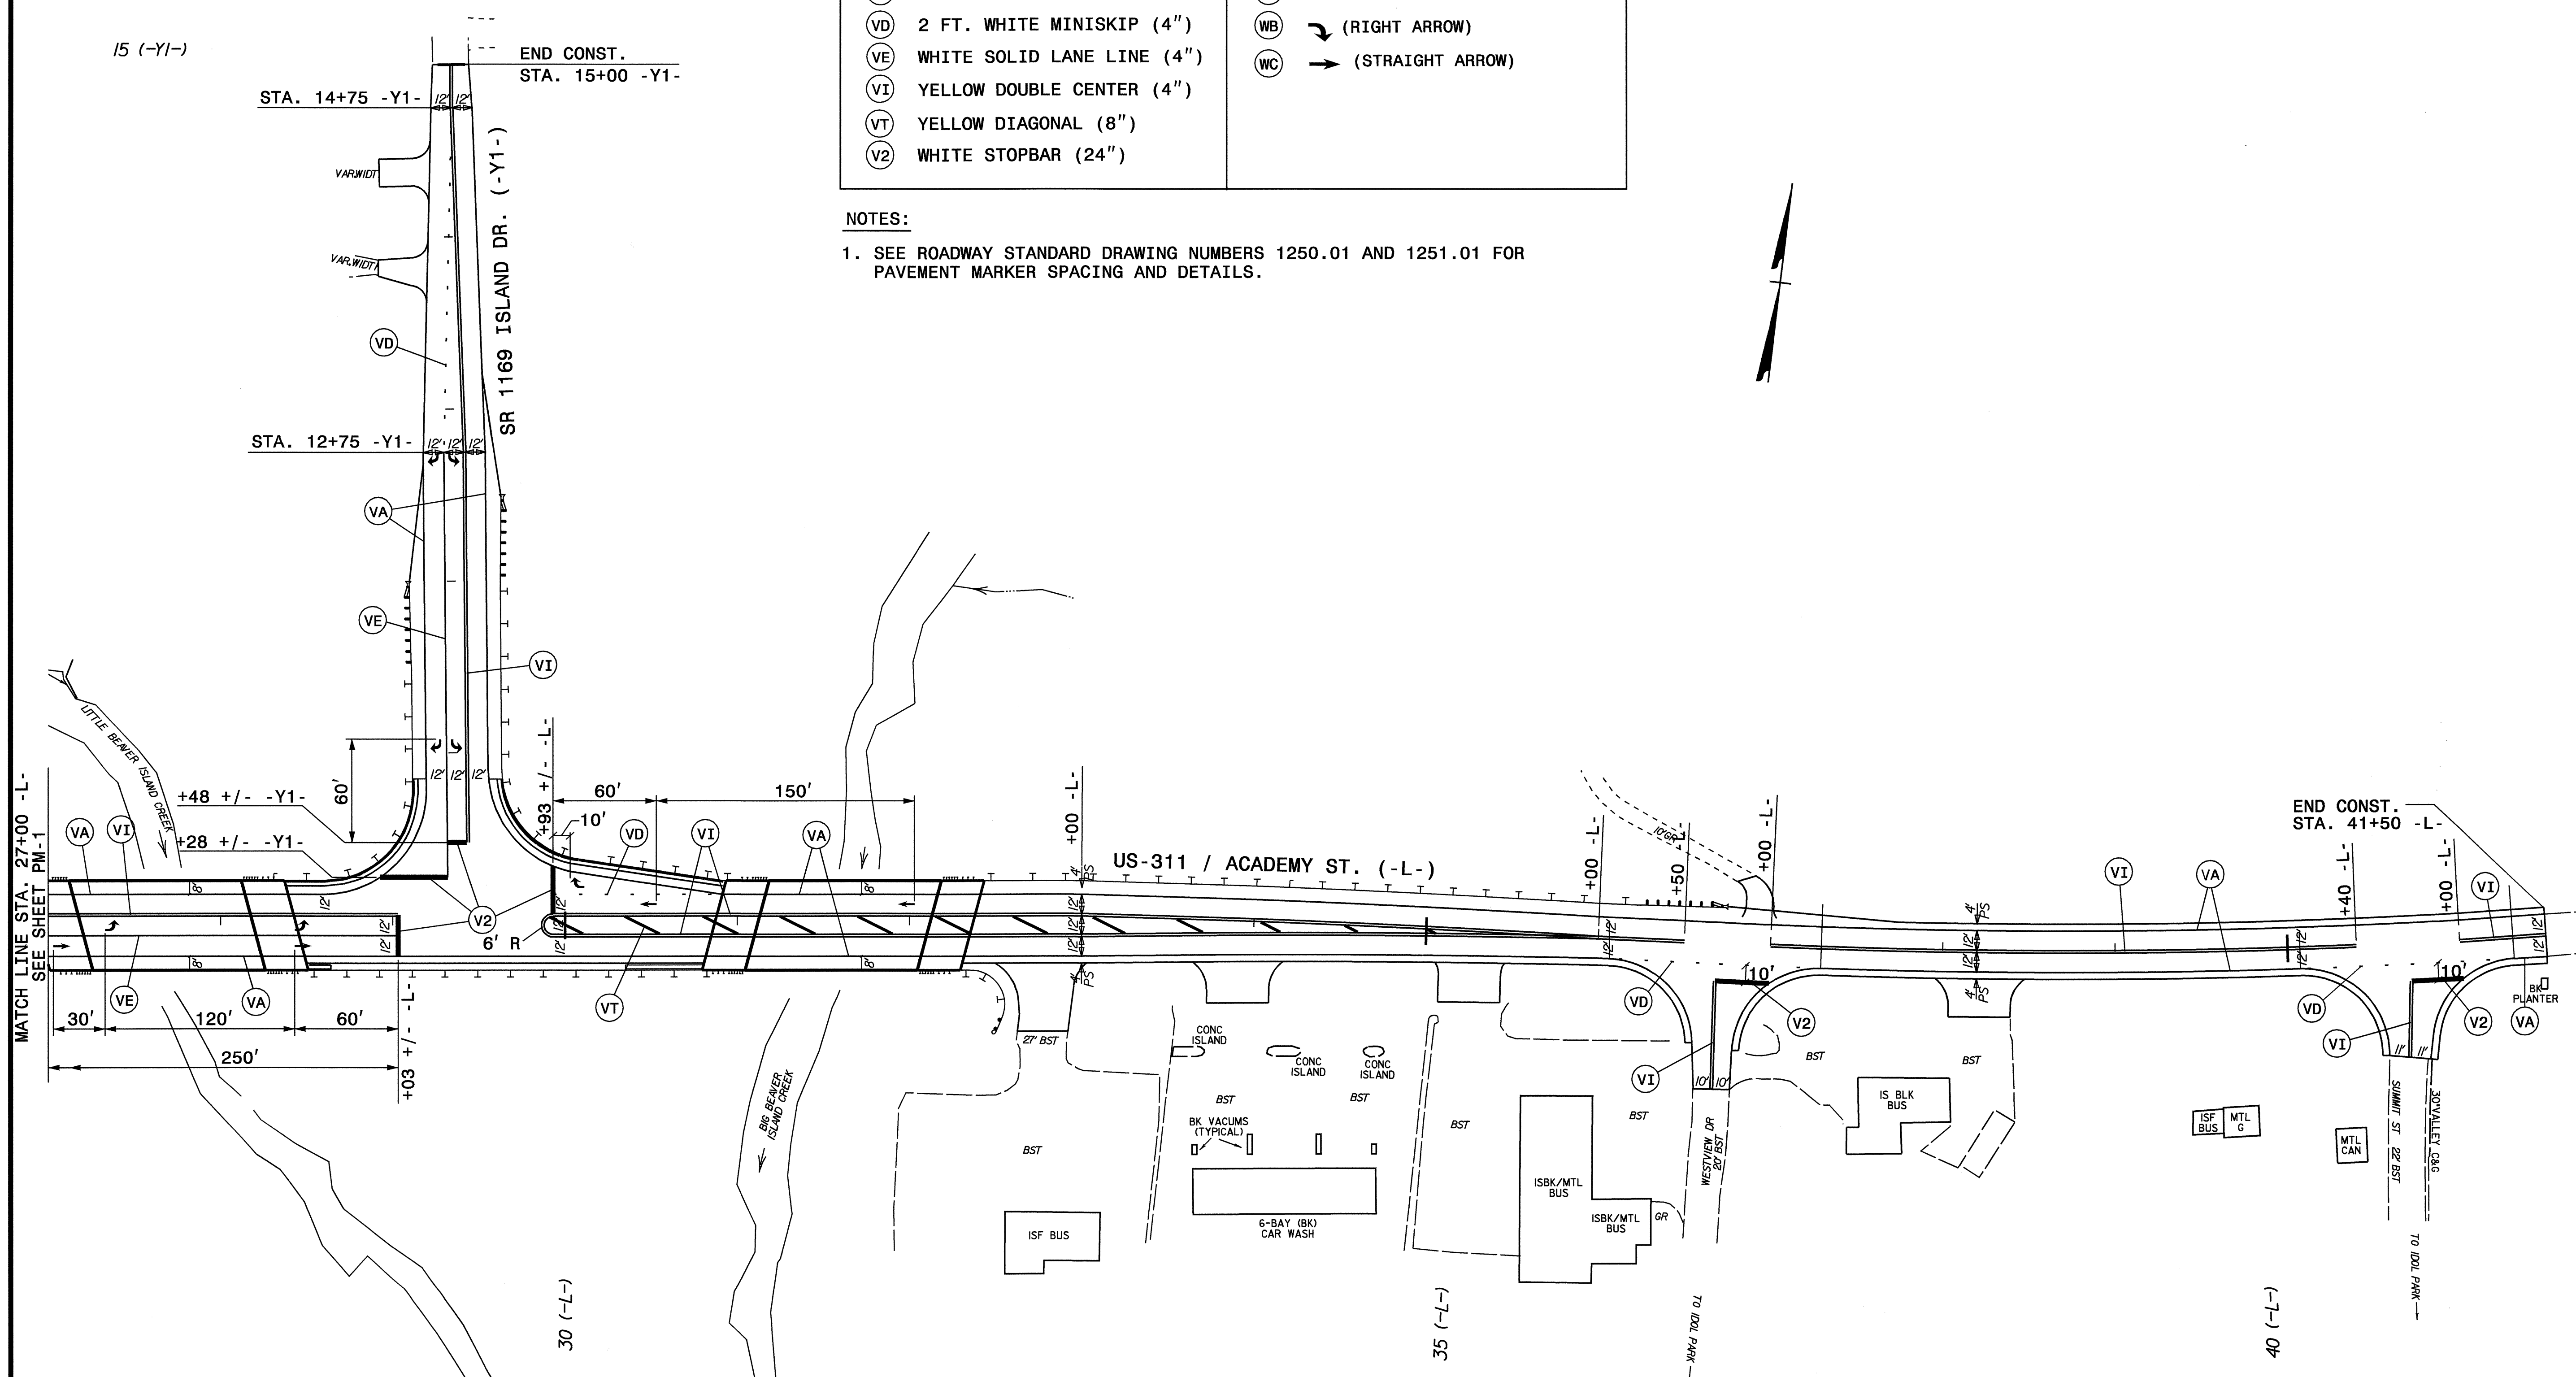

18-FEB-2008 08:00  
 \\dot\dfsroot\01\Pro\N\ipprojects\b4252\traffic\trafficcontrol\top\b-4252-to.pmp-pm-2.dgn  
 kbroadwell AT WZTC23745

APPROVED:	DATE: 12/07	<b>FINAL PAVEMENT MARKING PLAN</b>						
	SCALE: NONE DATE: 12/07 DWG. BY: KPB DESIGN BY: KPB REVIEWED BY: JWG							
		<table border="1"> <thead> <tr> <th colspan="2">REVISIONS</th> </tr> </thead> <tbody> <tr> <td> </td> <td> </td> </tr> <tr> <td> </td> <td> </td> </tr> </tbody> </table>	REVISIONS					
REVISIONS								

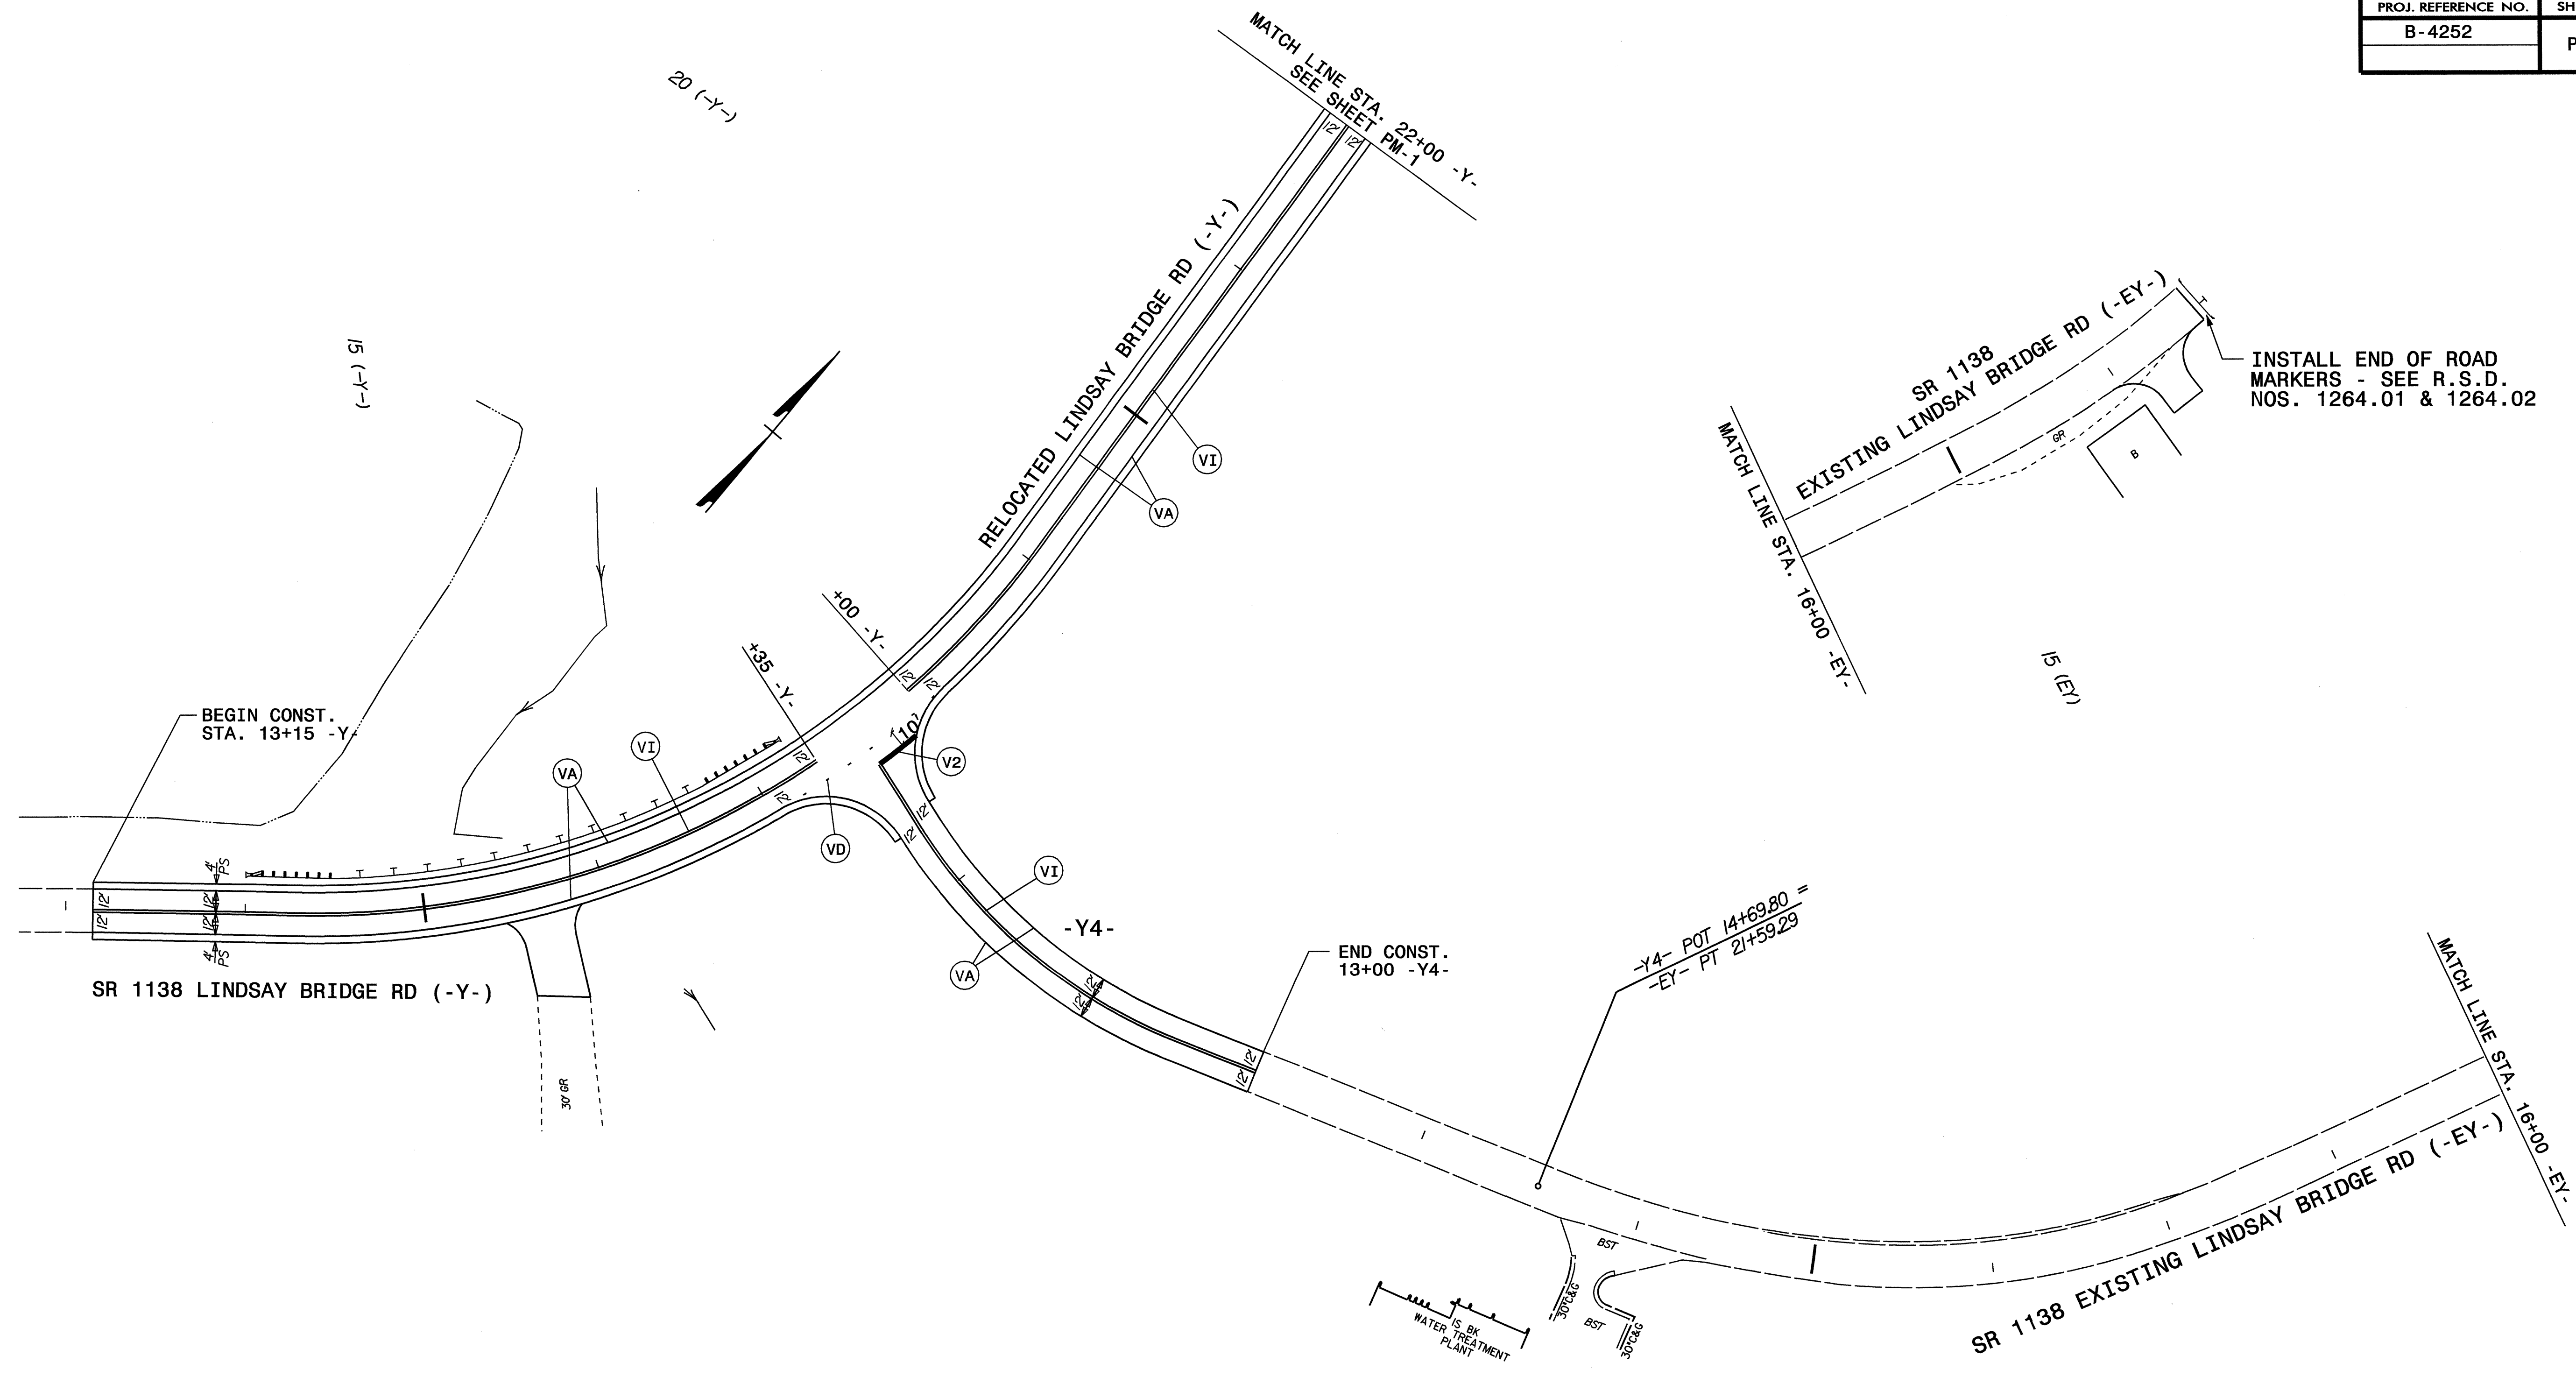

INSTALL END OF ROAD MARKERS - SEE R.S.D. NOS. 1264.01 & 1264.02

**POLYUREA - FINAL PAVEMENT MARKING LEGEND**  
(USE STANDARD BEADS)

(VA) WHITE EDGELINE (4")	(WA) ↶ (LEFT ARROW)
(VD) 2 FT. WHITE MINISKIP (4")	(WB) ↷ (RIGHT ARROW)
(VE) WHITE SOLID LANE LINE (4")	(WC) → (STRAIGHT ARROW)
(VI) YELLOW DOUBLE CENTER (4")	
(VT) YELLOW DIAGONAL (8")	
(V2) WHITE STOPBAR (24")	

**NOTES:**  
1. SEE ROADWAY STANDARD DRAWING NUMBERS 1250.01 AND 1251.01 FOR PAVEMENT MARKER SPACING AND DETAILS.

APPROVED:	DATE: 12/07	<b>FINAL PAVEMENT MARKING PLAN</b>	
SCALE: NONE	REVISIONS		
DATE: 12/07			
DWG. BY: KPB			
DESIGN BY: KPB			
REVIEWED BY: JWG			

18-FEB-2008 08:00  
 \\dot\dfsroot\01\Proj\Tipp\projects-b\4252\Traffic\TrafficControl\top\b-4252.tc.pmp\_pm-3.dgn  
 kbroadwell AT WZTC23745