


T.I.P.: B-4274

CONTRACT: C201896


**STATE OF NORTH CAROLINA
DEPARTMENT OF TRANSPORTATION**

**SIGNING PLANS
SCOTLAND COUNTY**

LOCATION: BRIDGE NO. 14 ON NC 144 OVER BIG SHOE HEEL CREEK

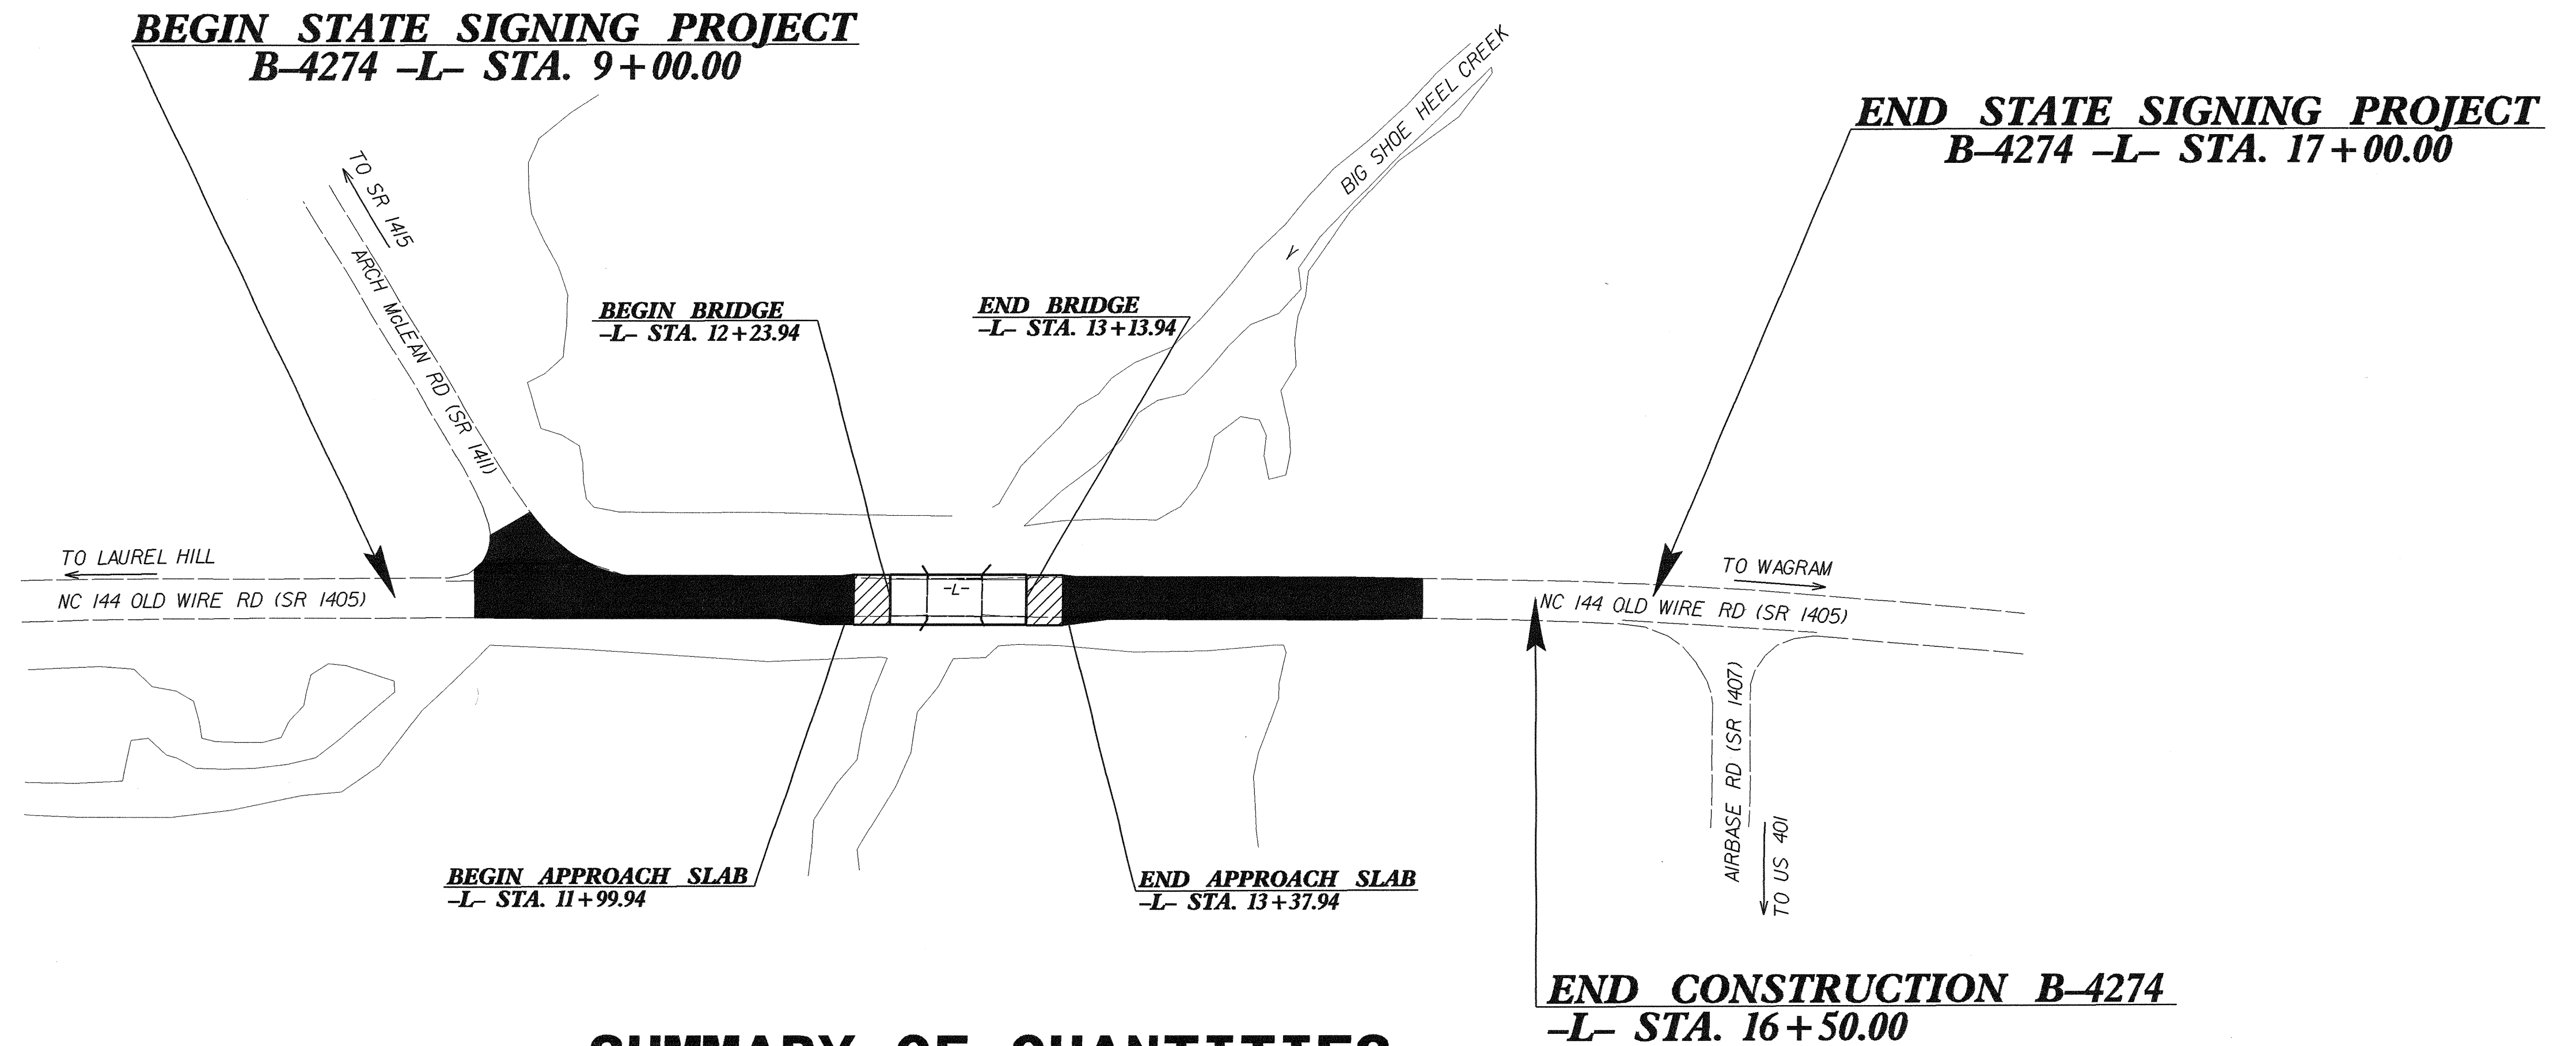

TIP NO. B-4274	SHEET NO. SIGN-1
APPROVED: <i>[Signature]</i>	
DATE: 5/6/08	
SEAL	

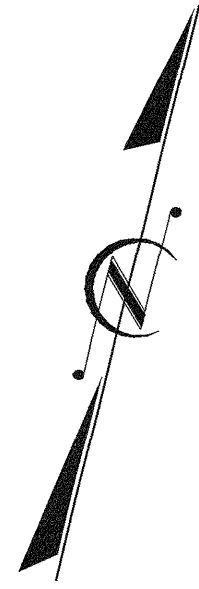

SUMMARY OF QUANTITIES

PLAN PREPARED BY: N.C.D.O.T. SIGNING SECTION

<u>R. W. KING, PE</u>	SIGNING ENGINEER
<u>A. I. ALQUDWAH, PE</u>	SIGNING PROJECT ENGINEER
<u>D. M. EATON</u>	SIGNING PROJECT DESIGN ENGINEER
<u>R. R. HENNEIN</u>	SIGNING DESIGNER

ITEM NO.		ITEM DESCRIPTION	QUANTITY	UNIT
DESC. NO.	SECT. NO.			
4072000000	903	SUPPORTS, 3 LB STEEL U-CHANNEL	191	L.F.
4096000000	904	SIGN ERECTION, TYPE D	2	EA.
4102000000	904	SIGN ERECTION, TYPE E	3	EA.
4108000000	904	SIGN ERECTION, TYPE F	3	EA.
4155000000	907	DISPOSAL OF SIGN SYSTEM, U-CHANNEL	12	EA.

ROADWAY STANDARD DRAWINGS
APPLICABLE TO THESE SIGNING PLANS
904.10 904.50

SHEET NO.	DESCRIPTION
1	TITLE SHEET
2	TYPE "D" SIGNS
3	TYPE "E" & "F" SIGNS
4	EXISTING/PROPOSED ROADWAY