



8/23/99

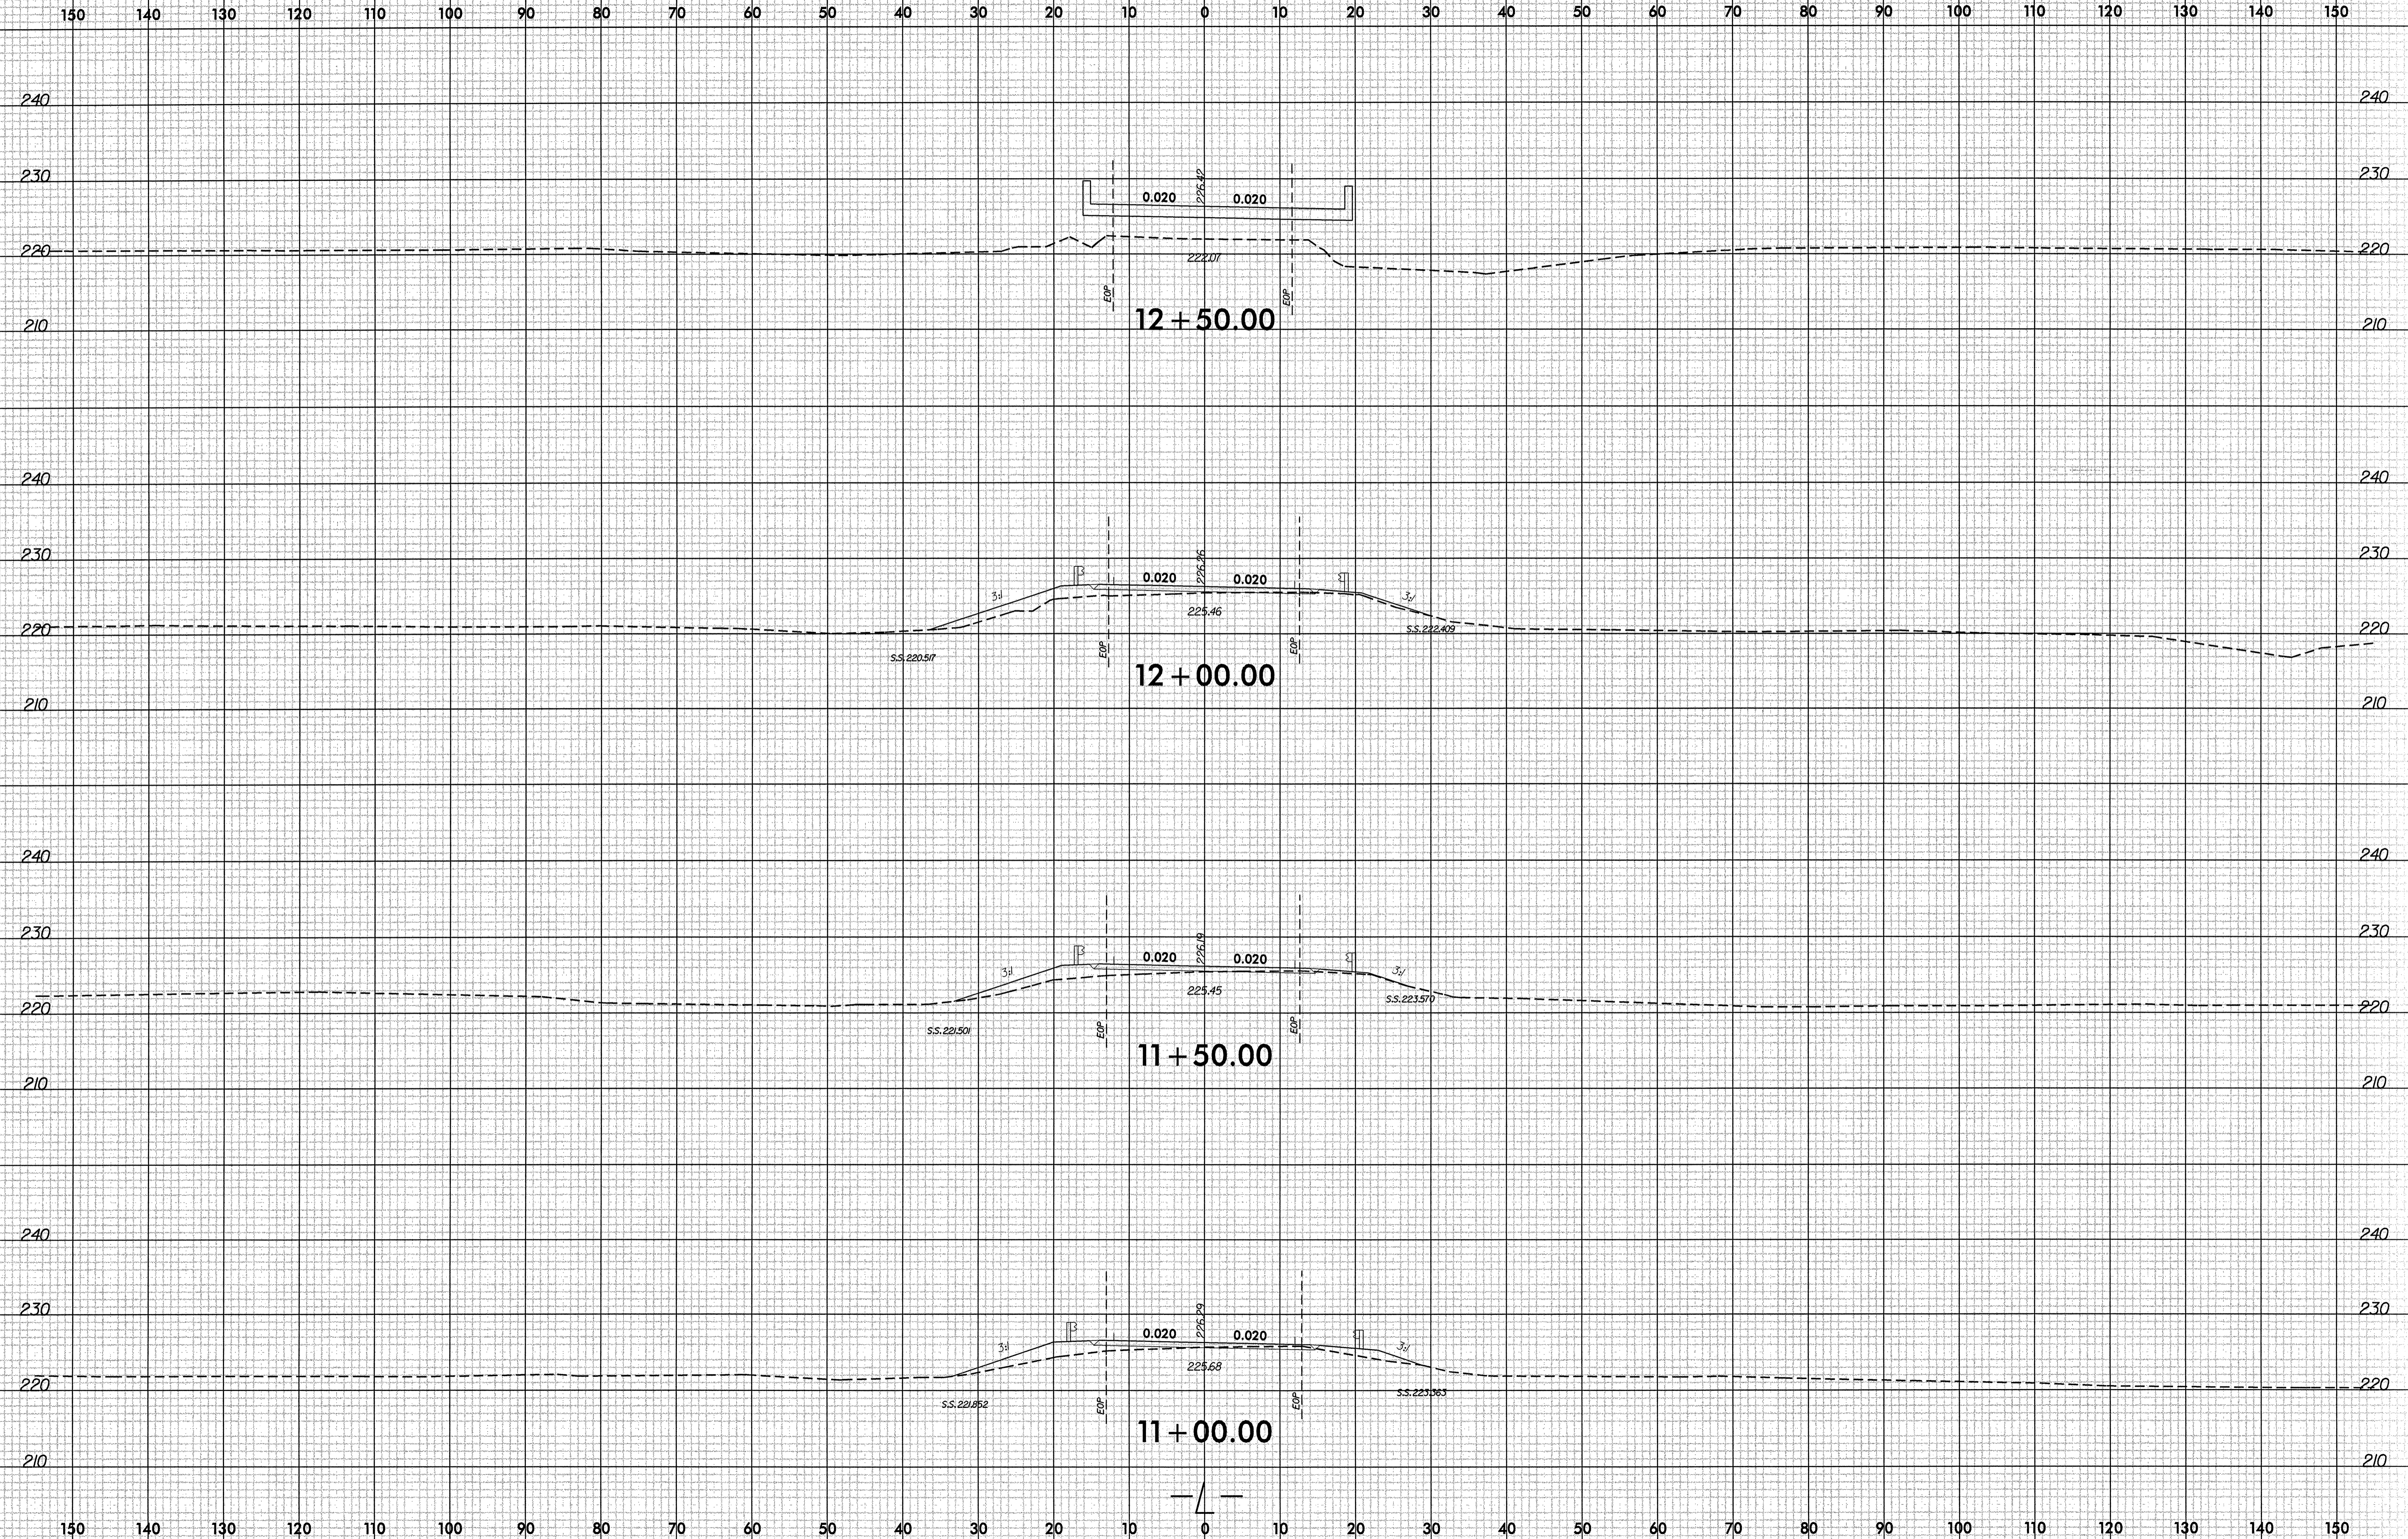


28-APR-2008 11:12
 LA Projects\DOT\p1000000\Group 46 Final Design\B4274\Roadway\Xsec\B4274_rdy_xpl.dgn
 10/10/08

8/23/99

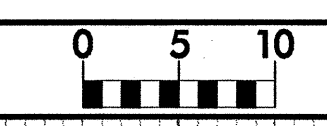


PROJ. REFERENCE NO.	SHEET NO.
B-4274	X-4

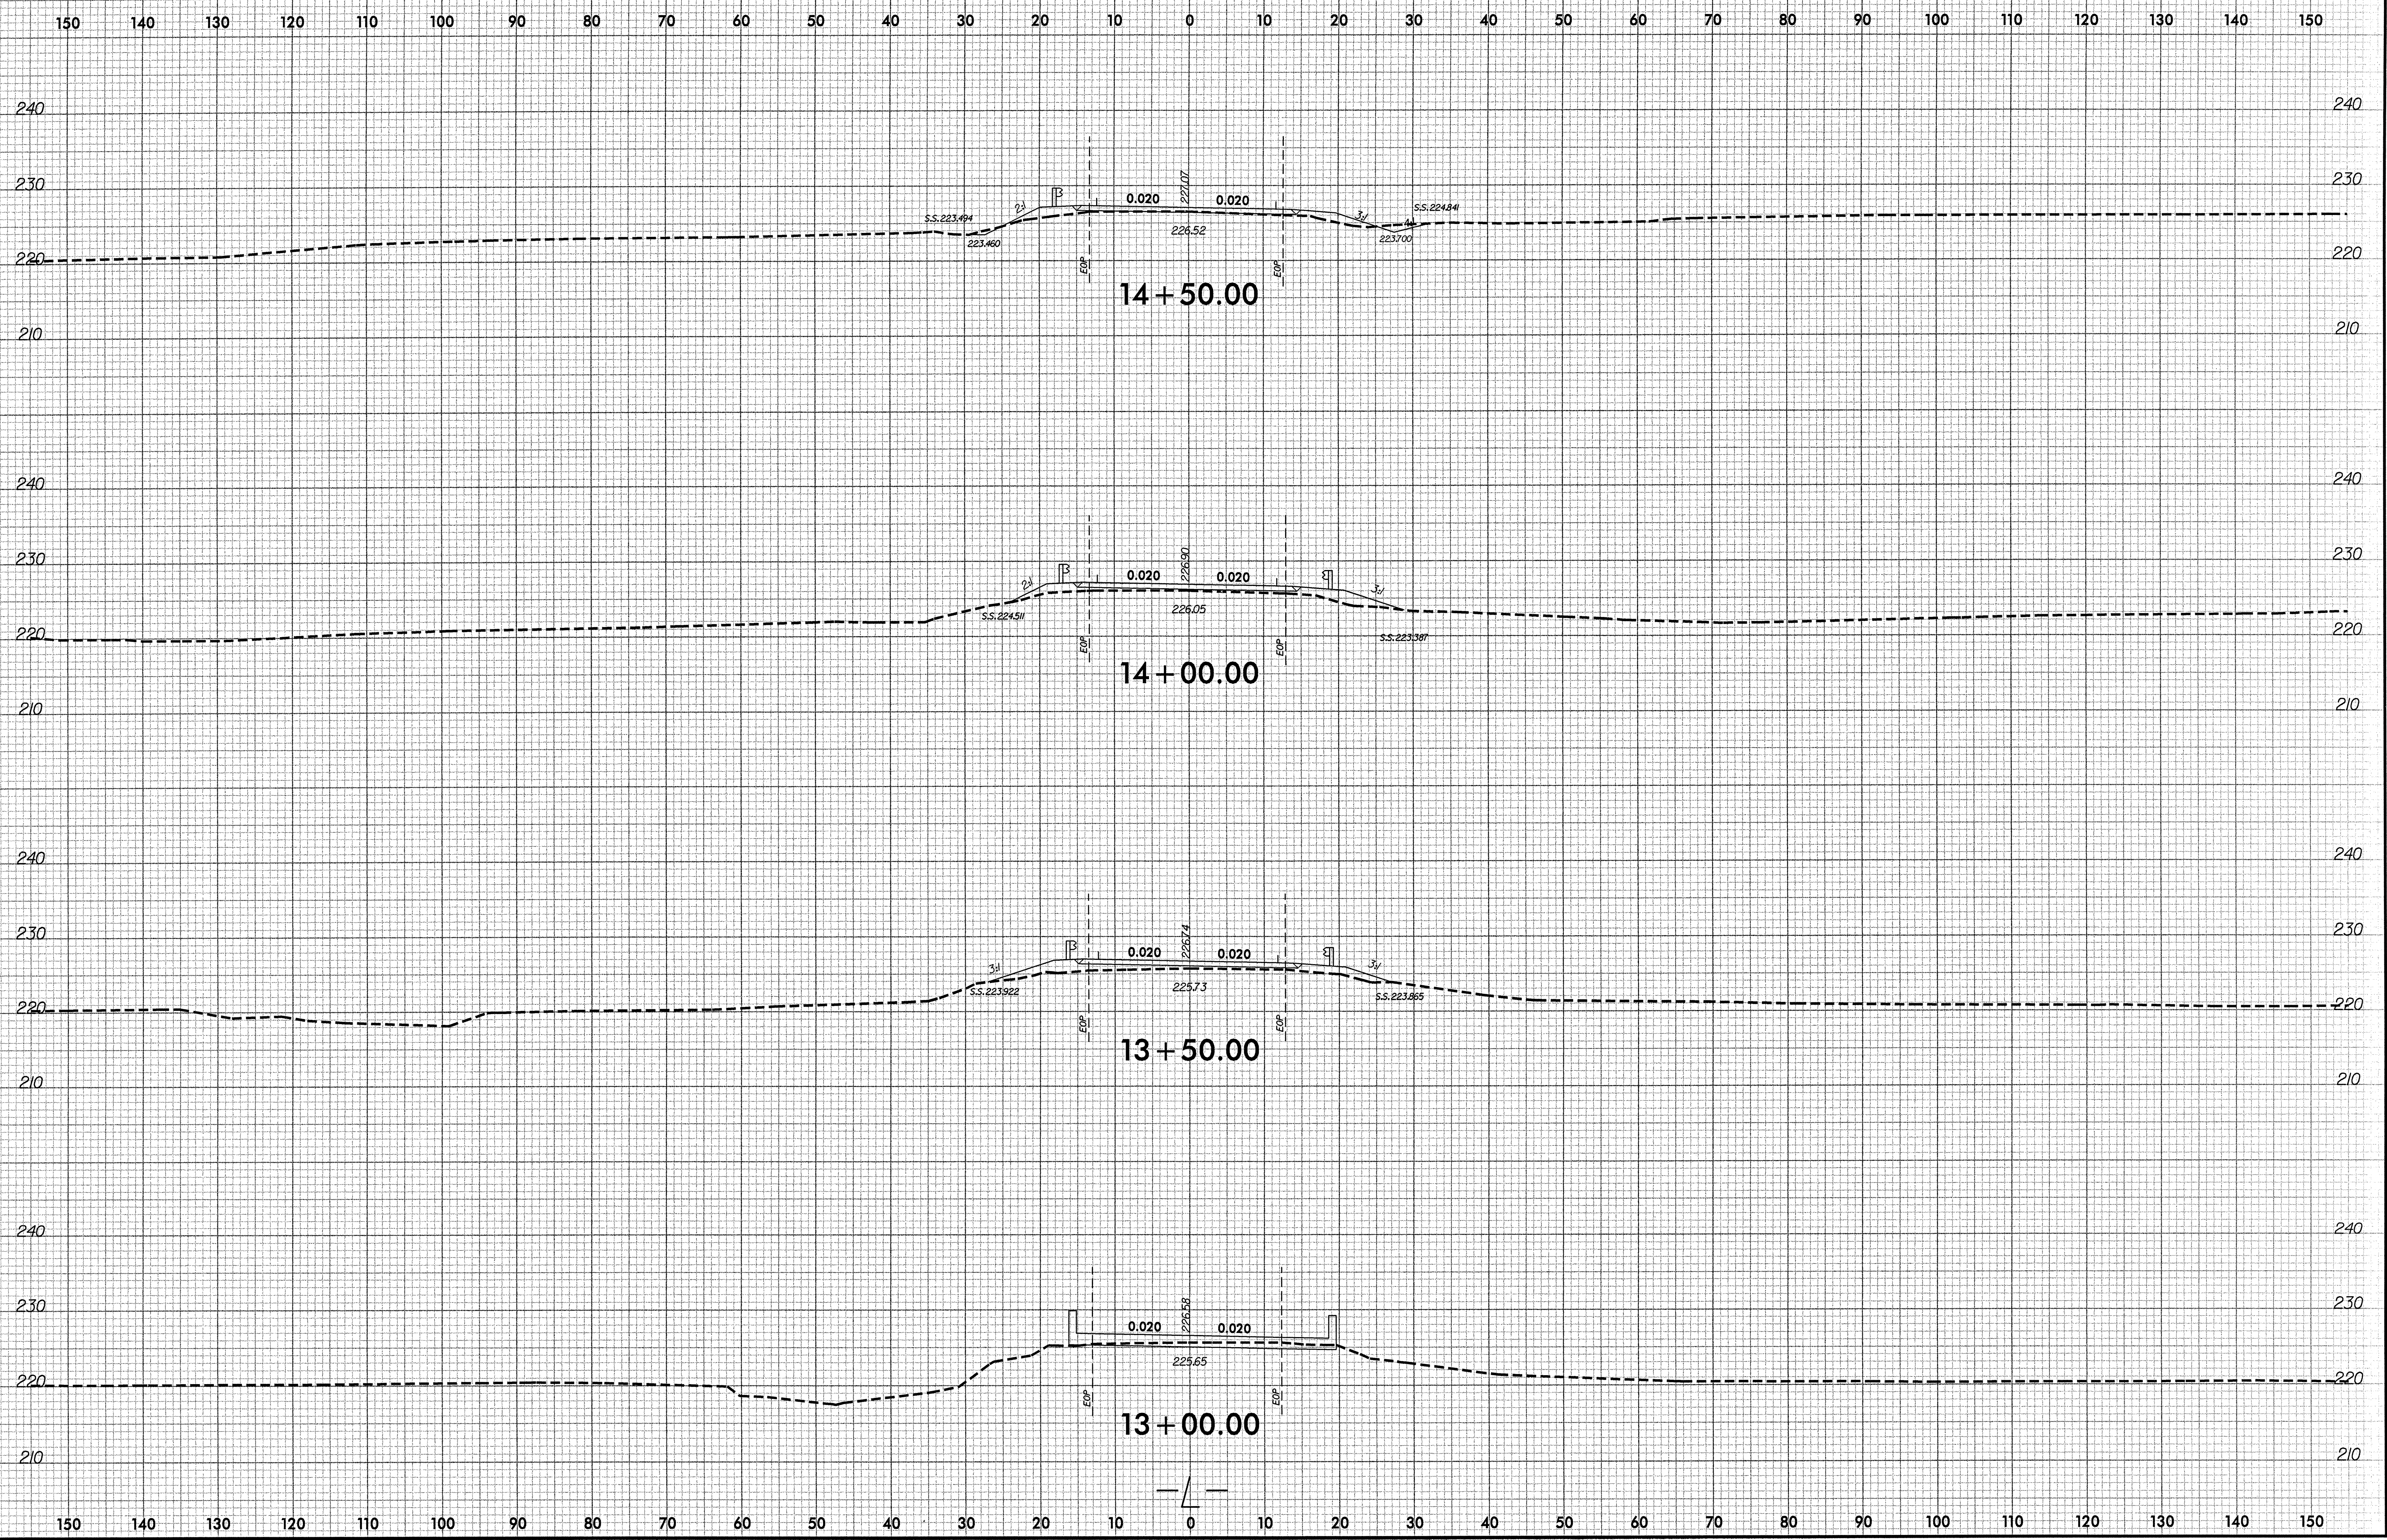


04-JUN-2008 10:01 AM
 C:\Program Files\AutoCAD 2008\Projects\B4274\Roadway\sc\B4274_rdy_xpl.dgn
 2008/06/04 10:01 AM
 2008/06/04 10:01 AM

8/23/99

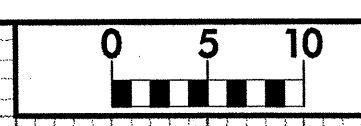

PROJ. REFERENCE NO.	SHEET NO.
B-4274	X-5

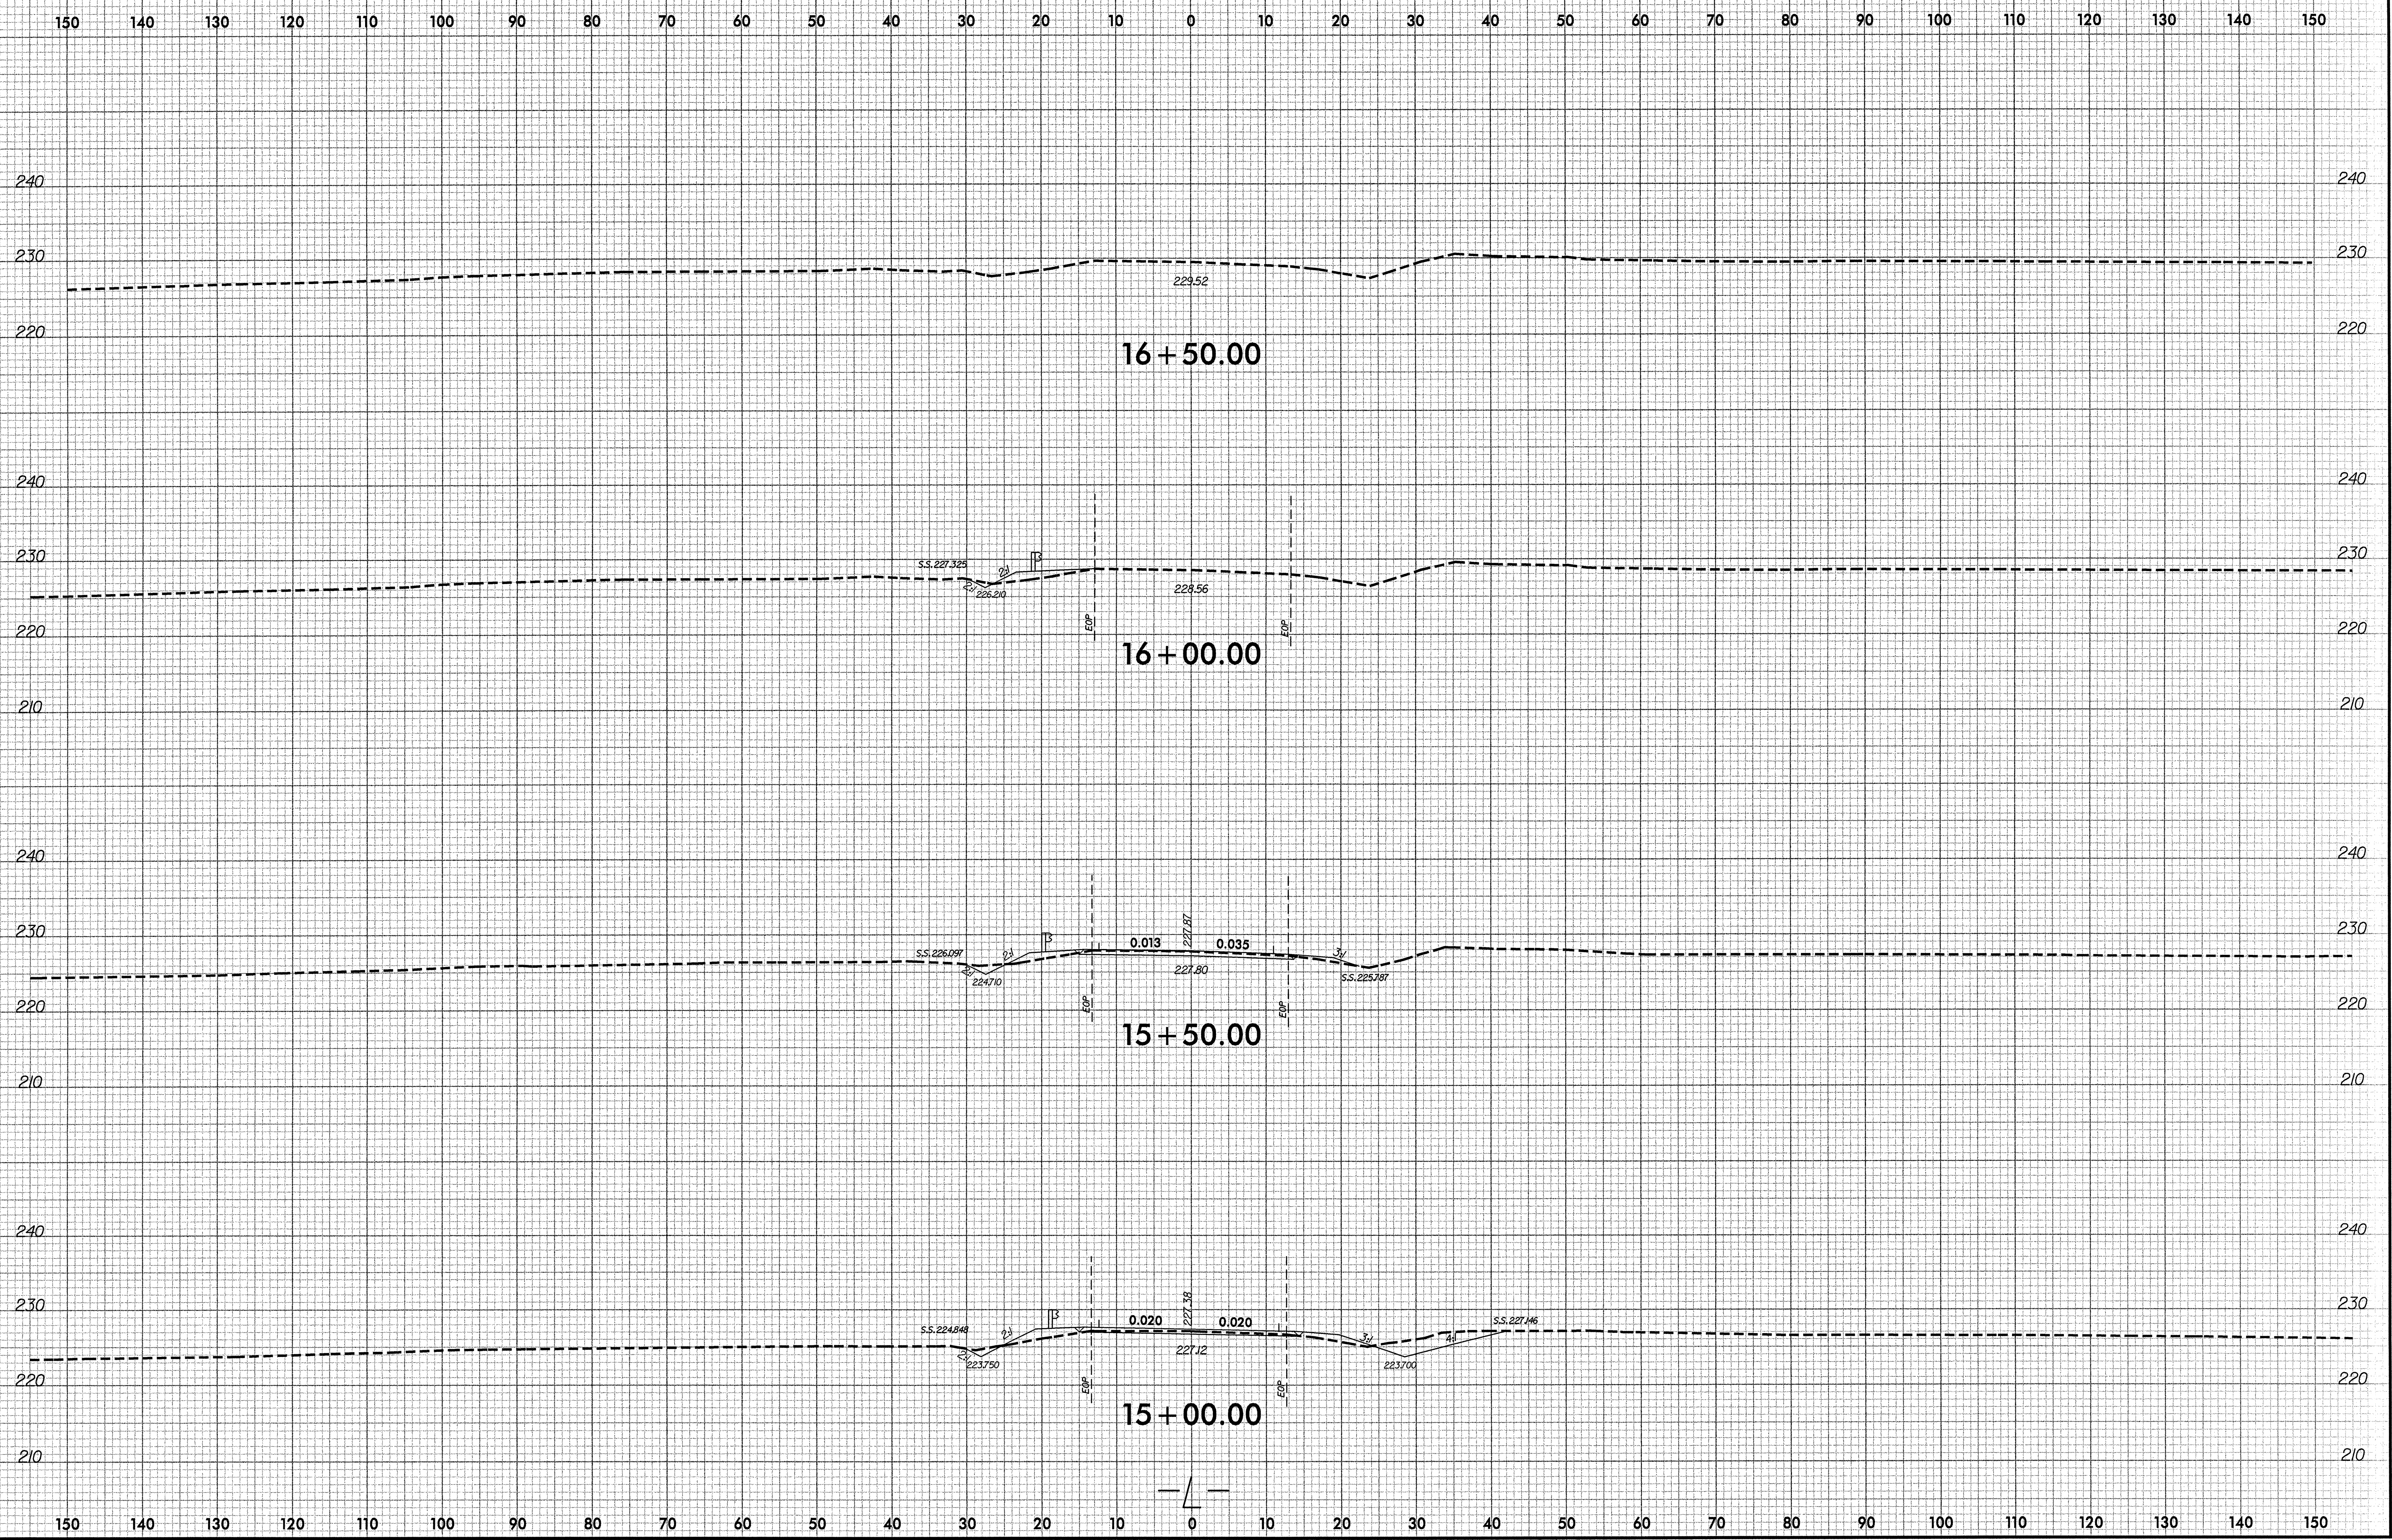

04-JUN-2008 16:01
 I:\Projects\NCDOT\Bridges\Group 46 Final Design\B4274\Roadway\sc\B4274_r.dwg_xpl.dgn
 LPA30666
 deauctar