


45

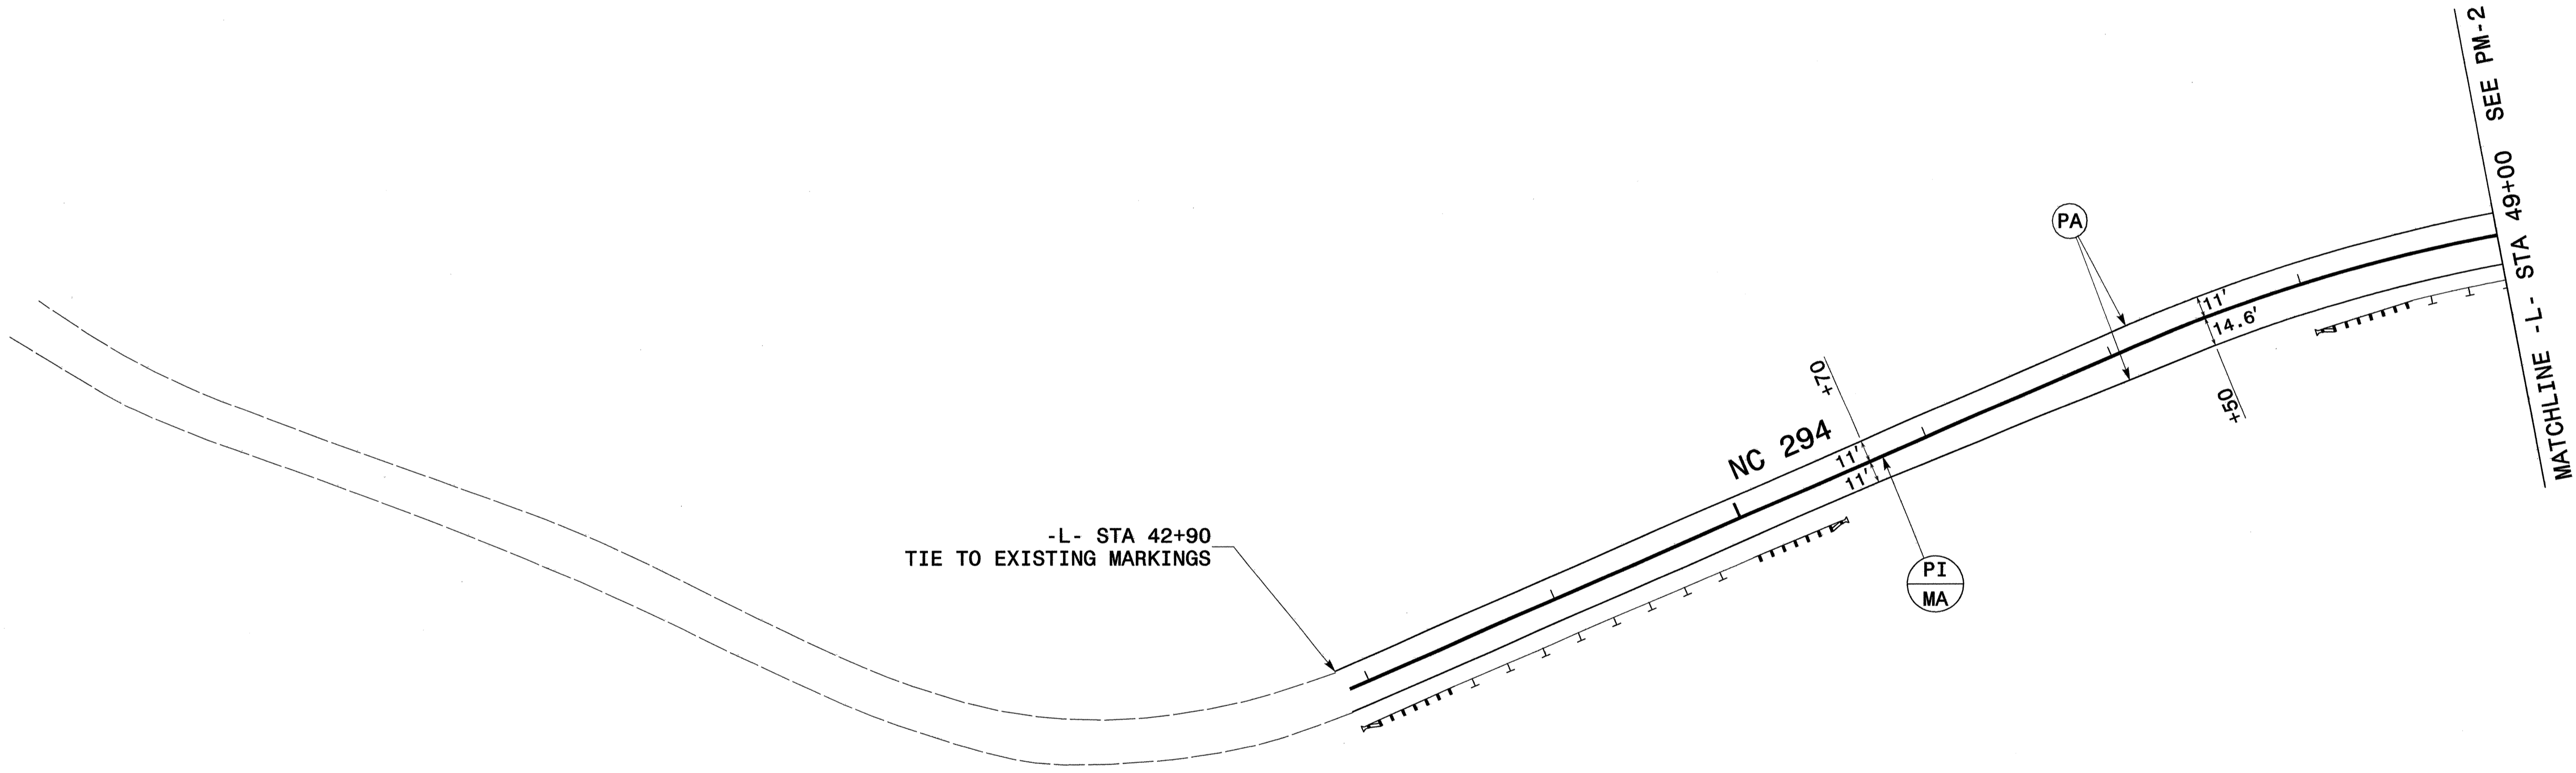


\$\$\$\$\$SYTIME\$\$\$\$\$  
 \$\$\$EDGN\$\$\$\$\$  
 \$\$\$USERNAME\$\$\$\$\$

|                  | <b>FINAL PAVEMENT MARKING<br/>DETAIL</b>   |           |  |  |  |  |  |  |  |
|------------------|--|-----------|--|--|--|--|--|--|--|
|                  | SCALE: NONE  |           |  |  |  |  |  |  |  |
|                  | DATE: 1/2008   |           |  |  |  |  |  |  |  |
|                  | DWG. BY: KWB   |           |  |  |  |  |  |  |  |
| DESIGN BY: KWB   |  |           |  |  |  |  |  |  |  |
| REVIEWED BY: DWP | <table border="1"> <thead> <tr> <th colspan="2">REVISIONS</th> </tr> </thead> <tbody> <tr> <td> </td> <td> </td> </tr> <tr> <td> </td> <td> </td> </tr> <tr> <td> </td> <td> </td> </tr> </tbody> </table> | REVISIONS |  |  |  |  |  |  |  |
| REVISIONS        |  |           |  |  |  |  |  |  |  |
|                  |  |           |  |  |  |  |  |  |  |
|                  |  |           |  |  |  |  |  |  |  |
|                  |  |           |  |  |  |  |  |  |  |

*3-18-2008*



55

60

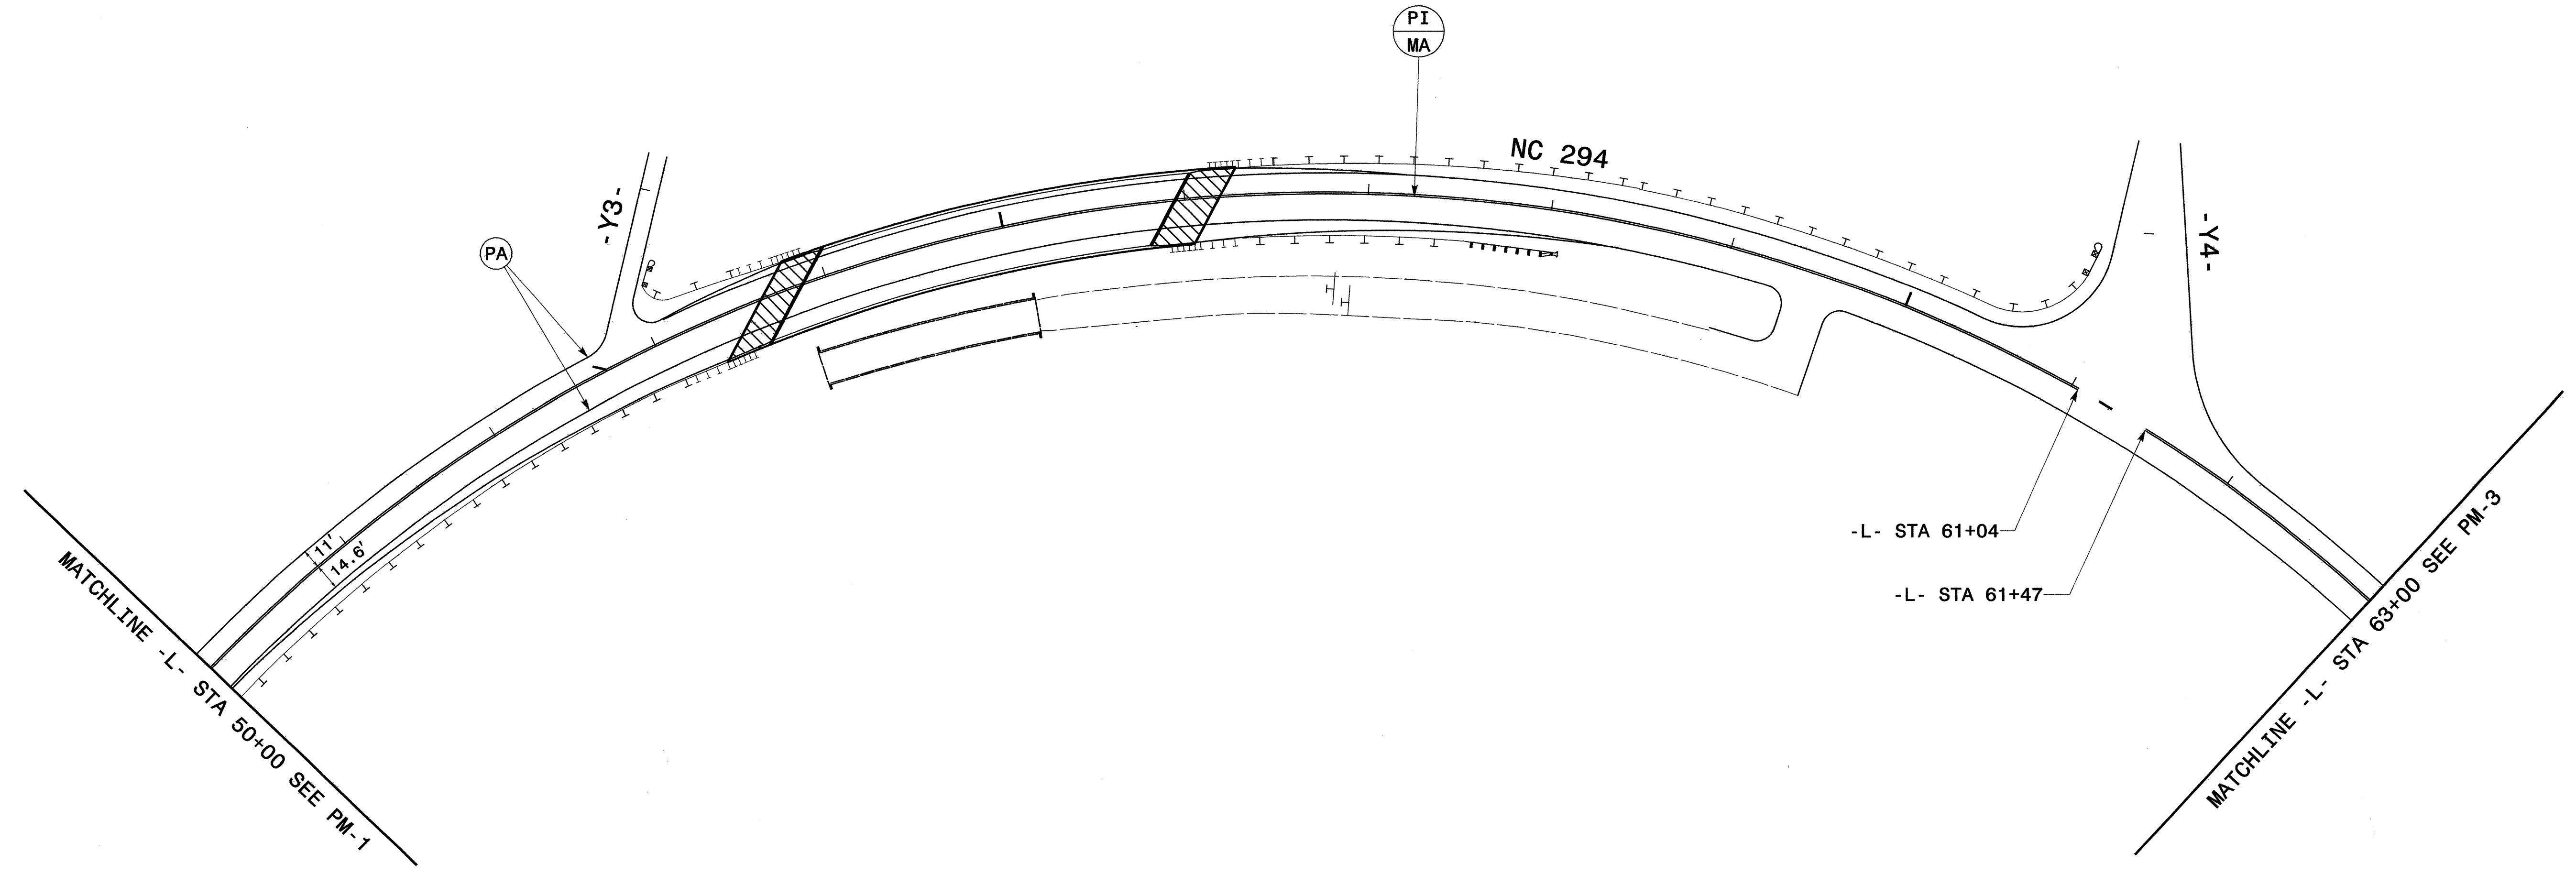

|                  |  |           |
|------------------|--|-----------|
|                  | <b>FINAL PAVEMENT MARKING<br/>DETAIL</b> |           |
|                  | SCALE: NONE                              | REVISIONS |
|                  | DATE: 1/2008                             |           |
|                  | DWG. BY: KWB                             |           |
| DESIGN BY: KWB   |  |           |
| REVIEWED BY: DWP |  |           |
|                  |  | ADD FILE  |

65

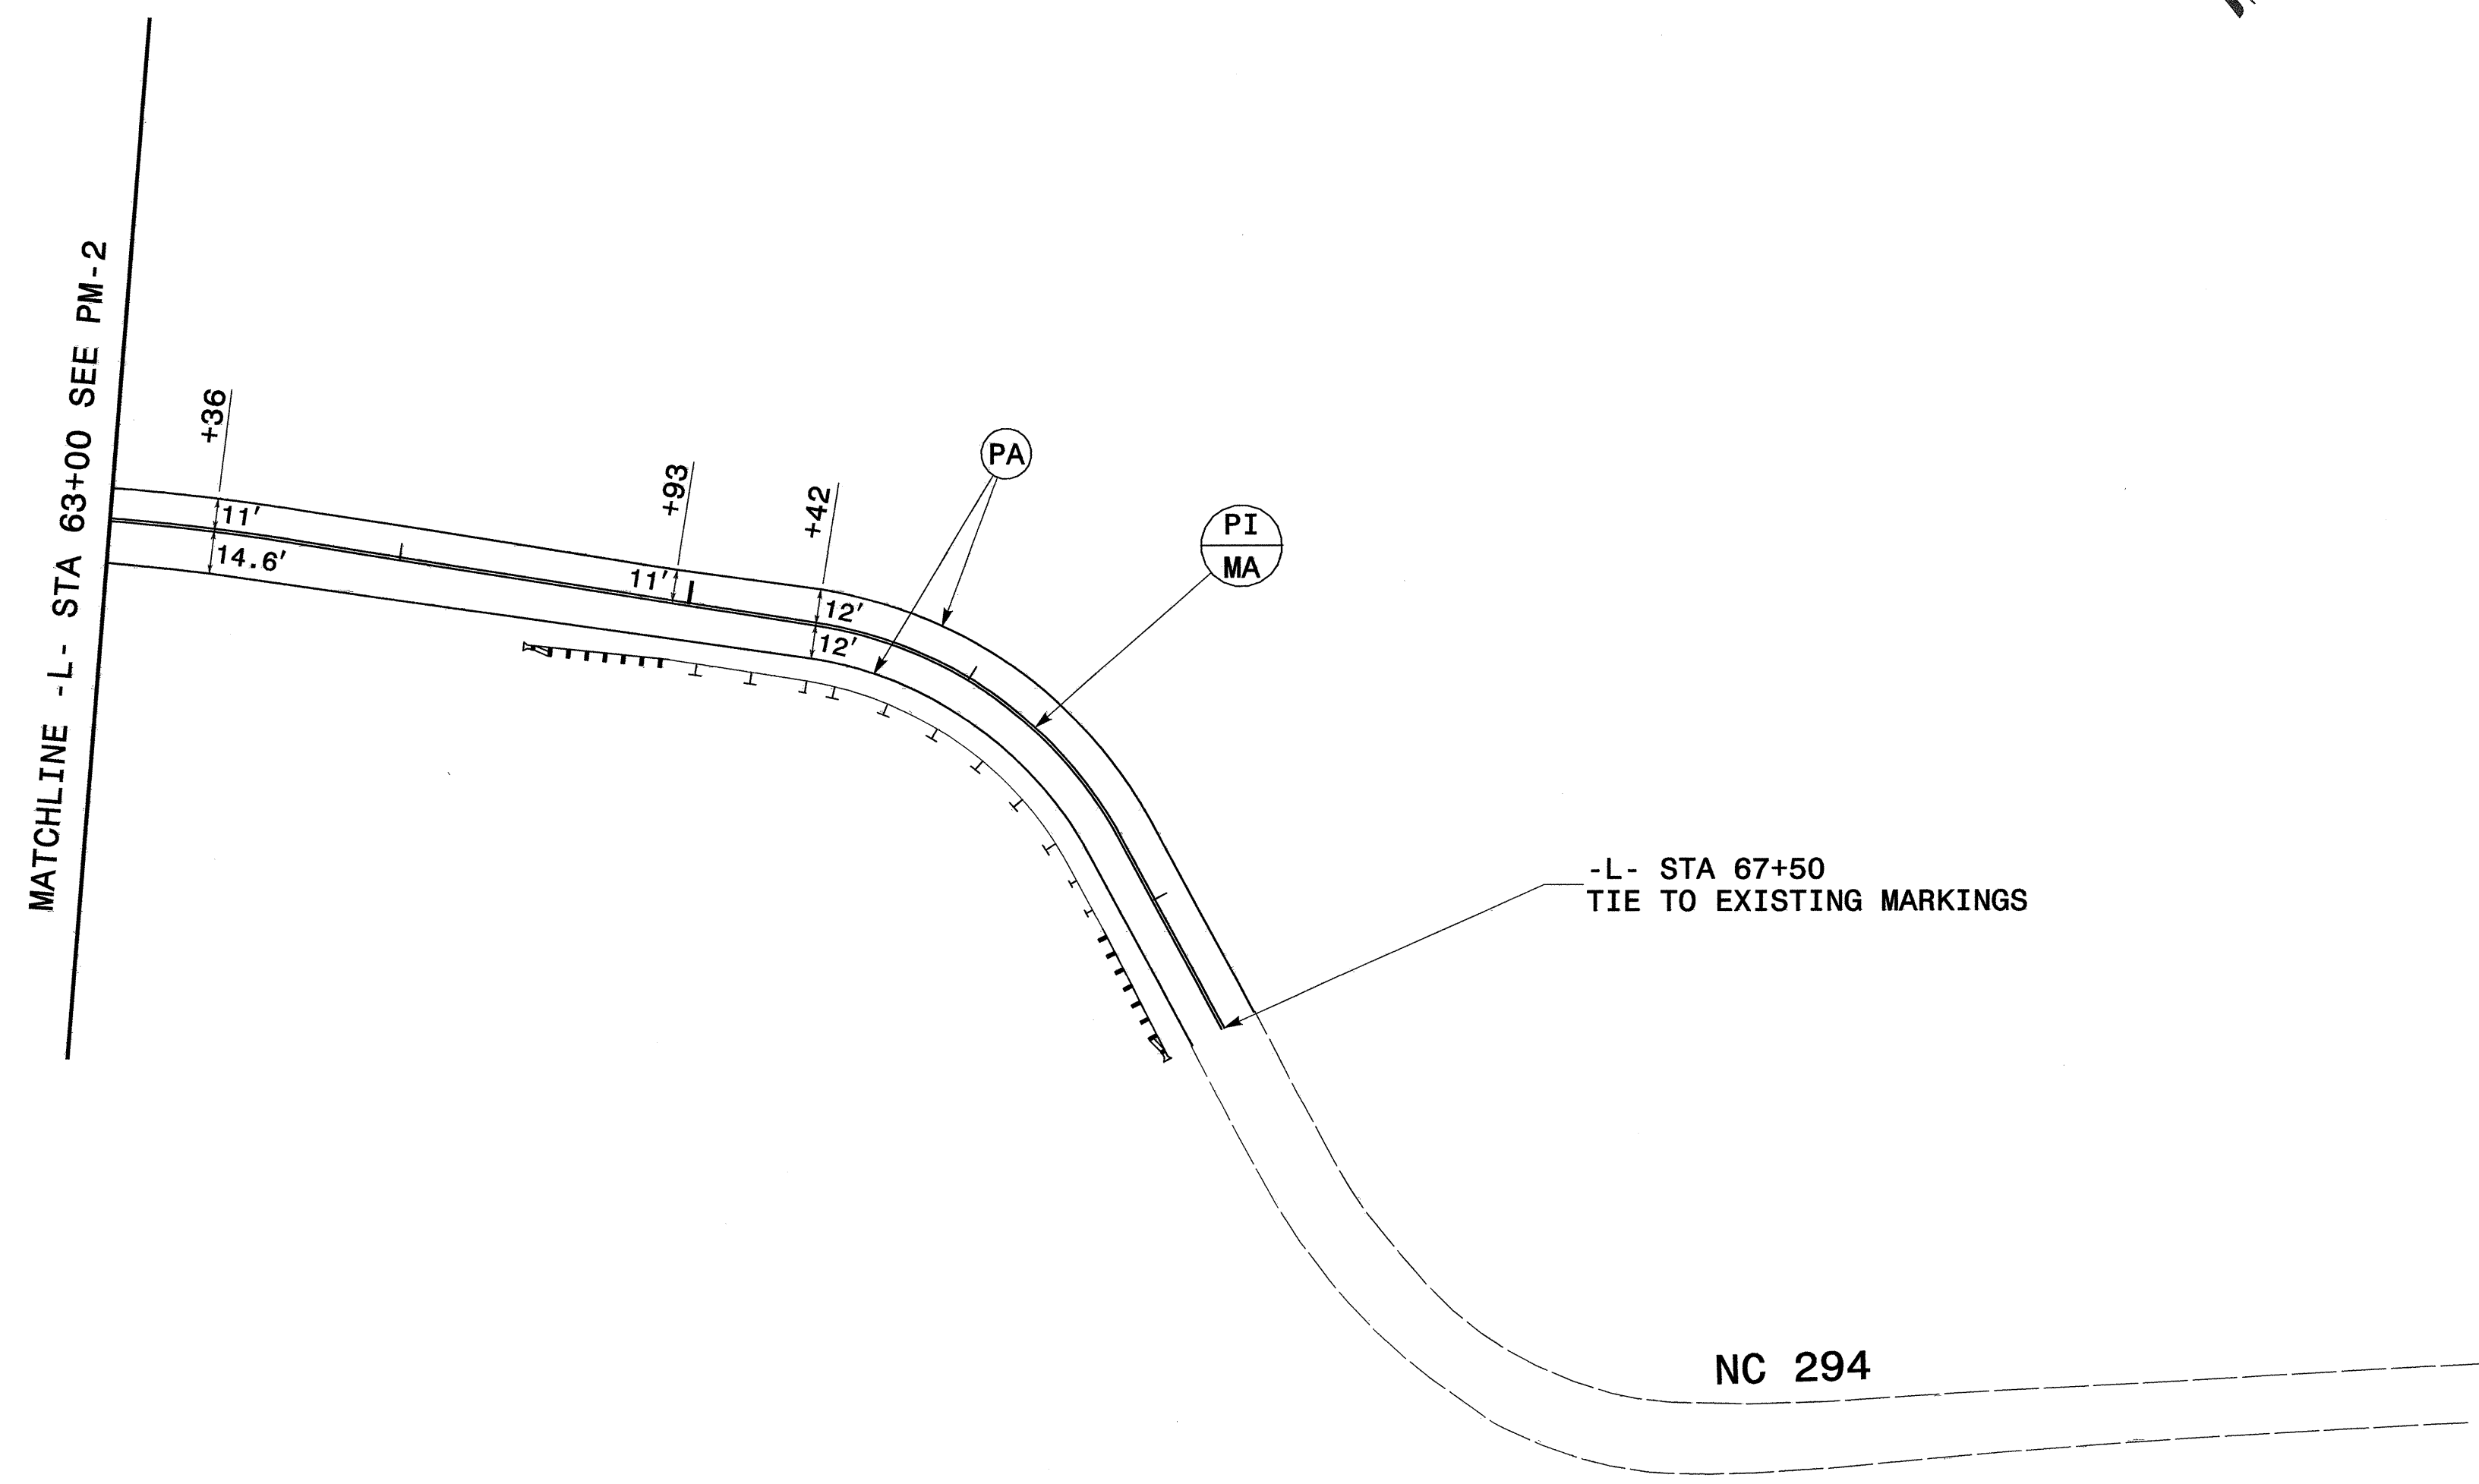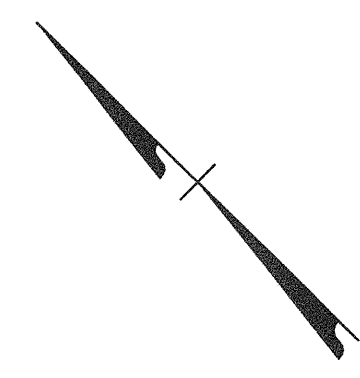

\$\$\$\$\$SYTIME\$\$\$\$\$  
 \$\$\$\$\$\$DCN\$\$\$\$\$  
 \$\$\$\$\$\$USERNAME\$\$\$\$\$

|                  | <b>FINAL PAVEMENT MARKING<br/>DETAIL</b>  |           |  |  |  |  |  |
|------------------|---|-----------|--|--|--|--|--|
|                  | SCALE: NONE   |           |  |  |  |  |  |
|                  | DATE: 1/2008  |           |  |  |  |  |  |
|                  | DWG. BY: KWB  |           |  |  |  |  |  |
| DESIGN BY: KWB   |   |           |  |  |  |  |  |
| REVIEWED BY: DWP | <table border="1"> <thead> <tr> <th colspan="2">REVISIONS</th> </tr> </thead> <tbody> <tr> <td> </td> <td> </td> </tr> <tr> <td> </td> <td> </td> </tr> </tbody> </table> | REVISIONS |  |  |  |  |  |
| REVISIONS        |   |           |  |  |  |  |  |
|                  |   |           |  |  |  |  |  |
|                  |   |           |  |  |  |  |  |