


T.I.P. NO.	SHEET NO.
B-4078	UO-1

STATE OF NORTH CAROLINA
DIVISION OF HIGHWAYS



**UTILITY BY OTHERS PLANS
COLUMBUS COUNTY**

LOCATION: BRIDGE NO.10 OVER WACCAMAW RIVER OVERFLOW ON NC 130
TYPE OF WORK: UTILITIES BY OTHERS

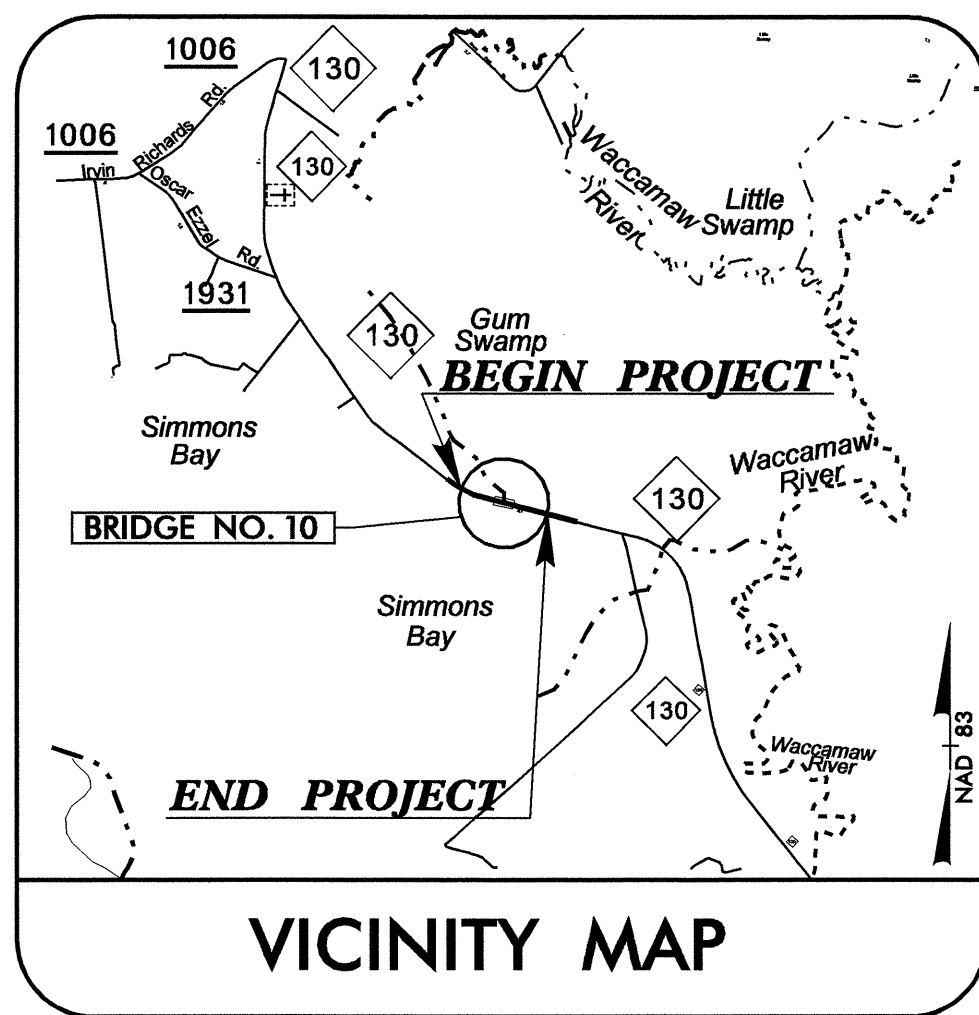

TIP PROJECT: B-4078

CONTRACT: C202036

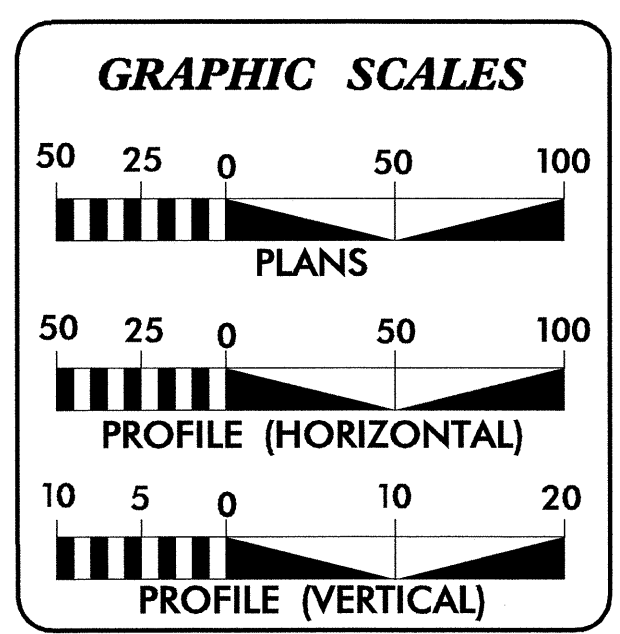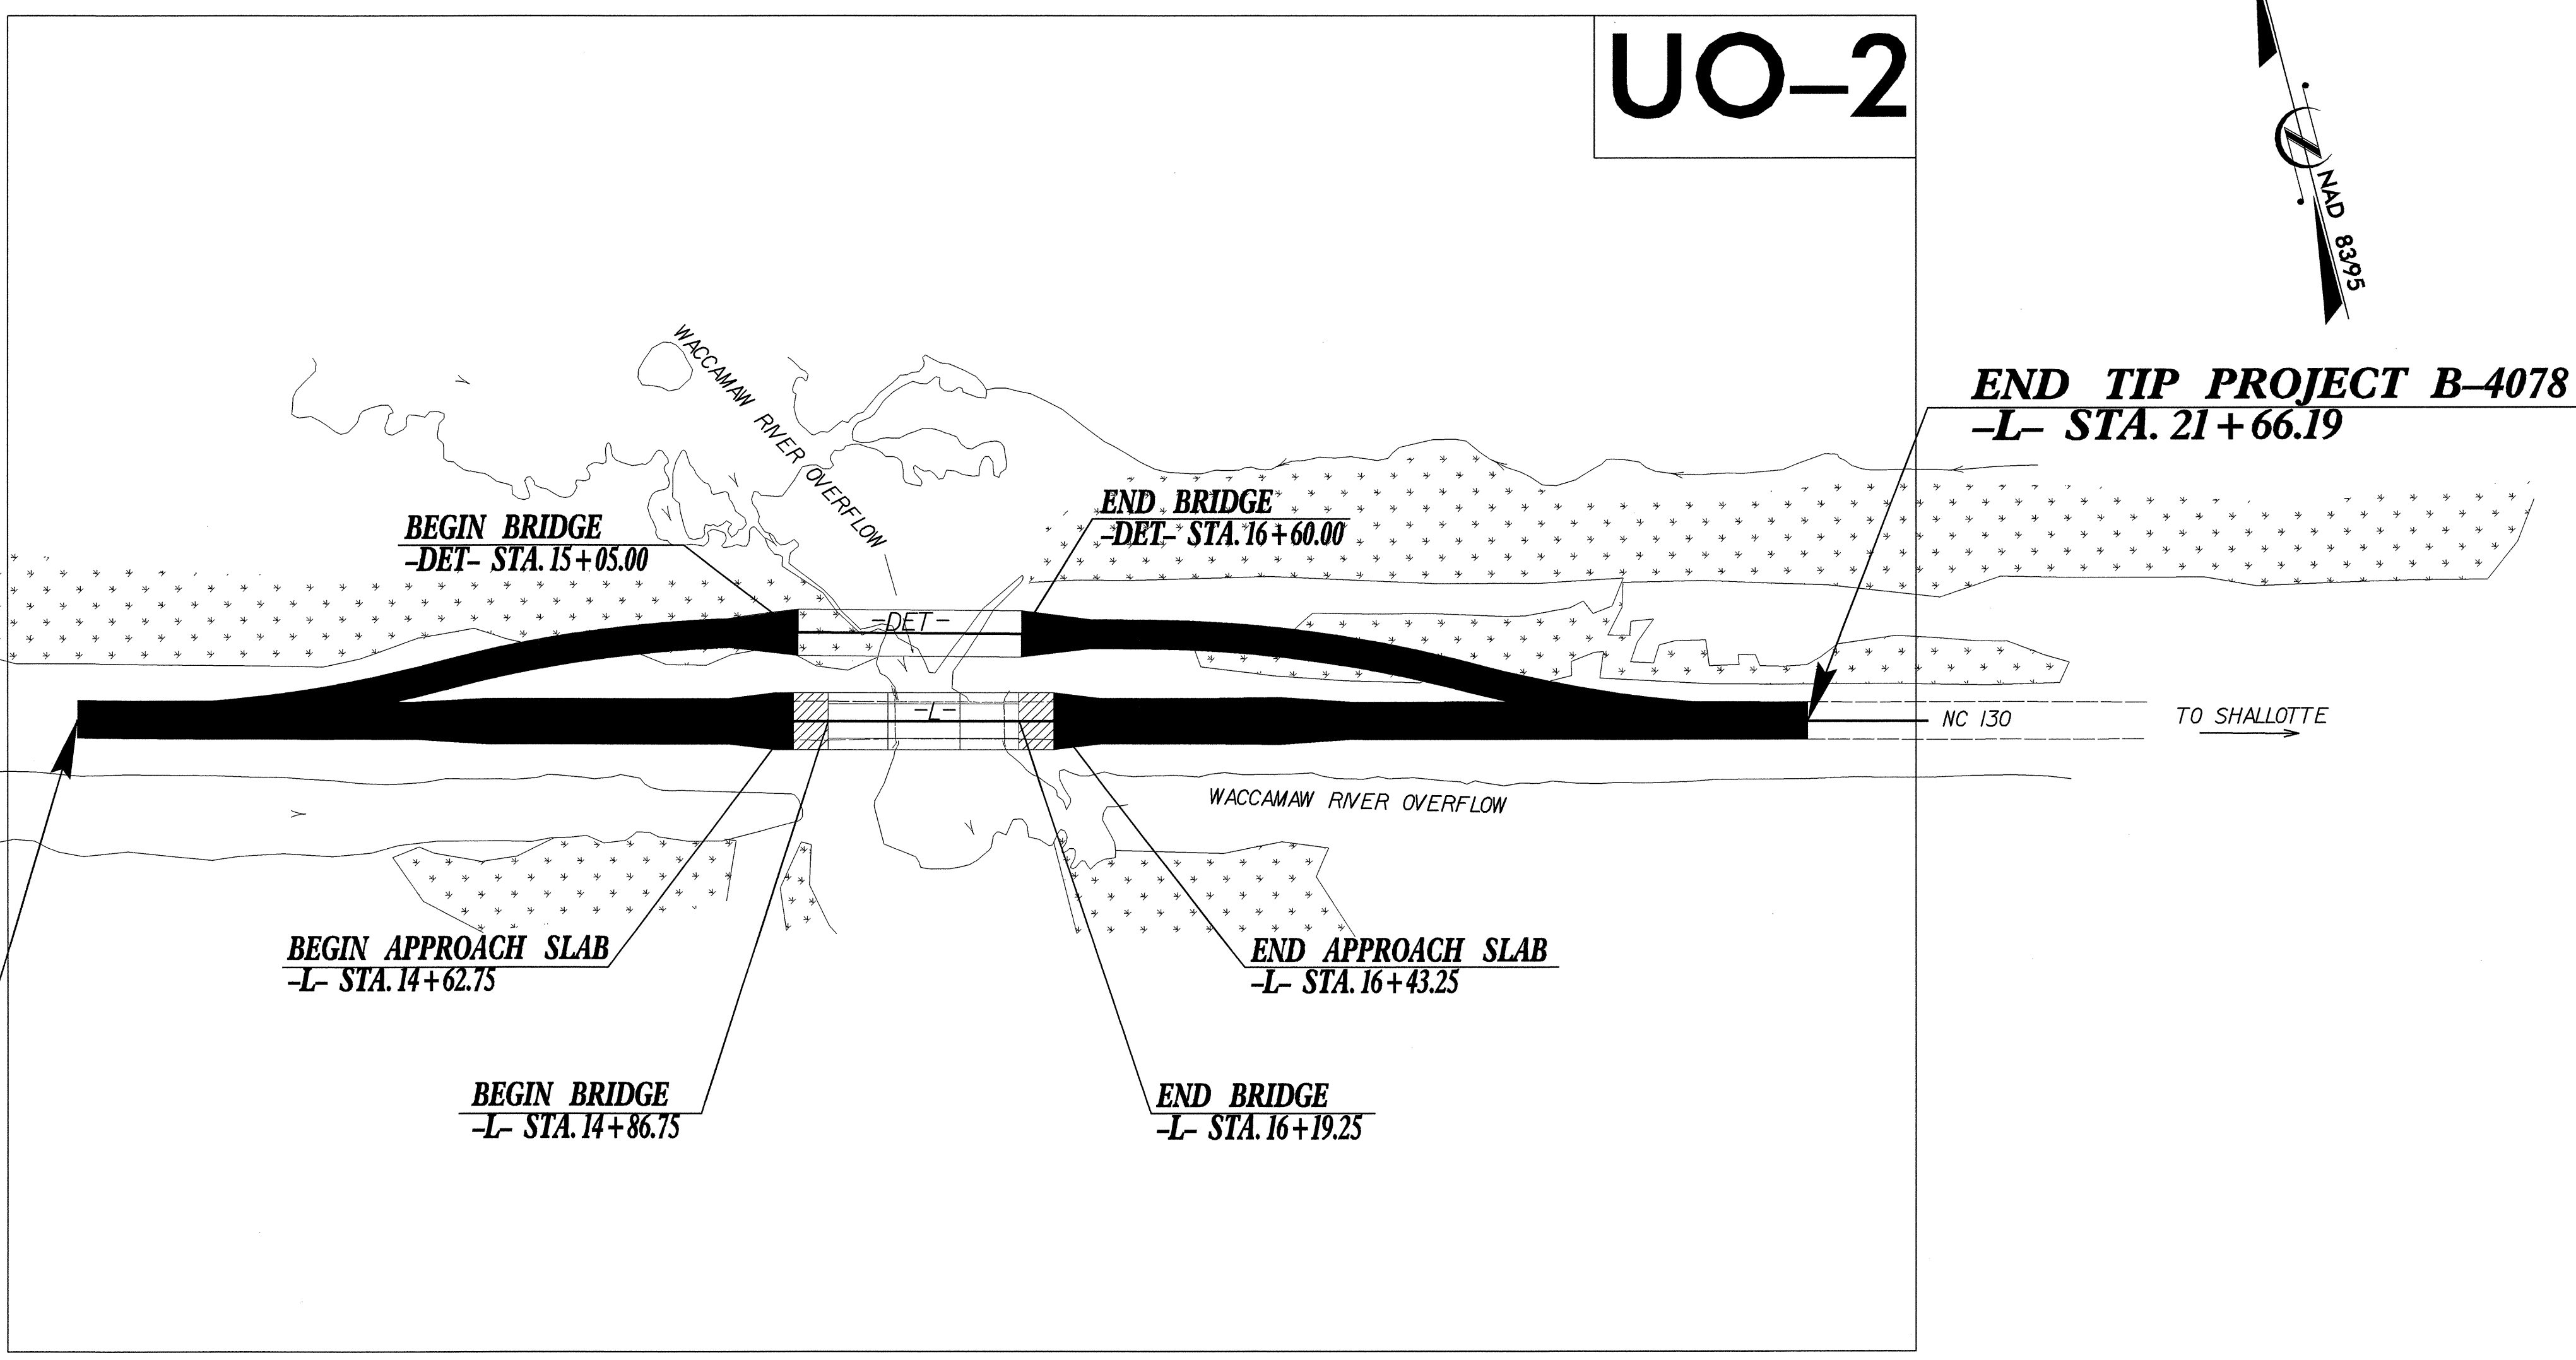

SHEET NO.	DESCRIPTION
UO-1	TITLE SHEET
UO-2	UTILITY BY OTHERS PLAN SHEET

UTILITY OWNERS ON PROJECT
(1) BRUNSWICK EMC - POWER TRANSMISSION

PREPARED IN THE OFFICE OF:
**DIVISION OF HIGHWAYS
PROJECT SERVICES
UTILITY SECTION**

1591 MAIL SERVICES CENTER
RALEIGH NC 27699-1591
PHONE (919) 250-4128
FAX (919) 250-4119

Roger Worthington, P.E. UTILITIES SECTION ENGINEER
R. B. WILKINS, P.E. UTILITIES SQUAD LEADER PROJECT ENGINEER
MICHAEL R. BRIGHT UTILITIES PROJECT DESIGNER

14-FEB-2008 12:09
r:\utilities\rdy\ut\proj\b4078_ut_title_uol_psh.dgn
\$\$\$\$\$USERNAME\$\$\$\$\$

