
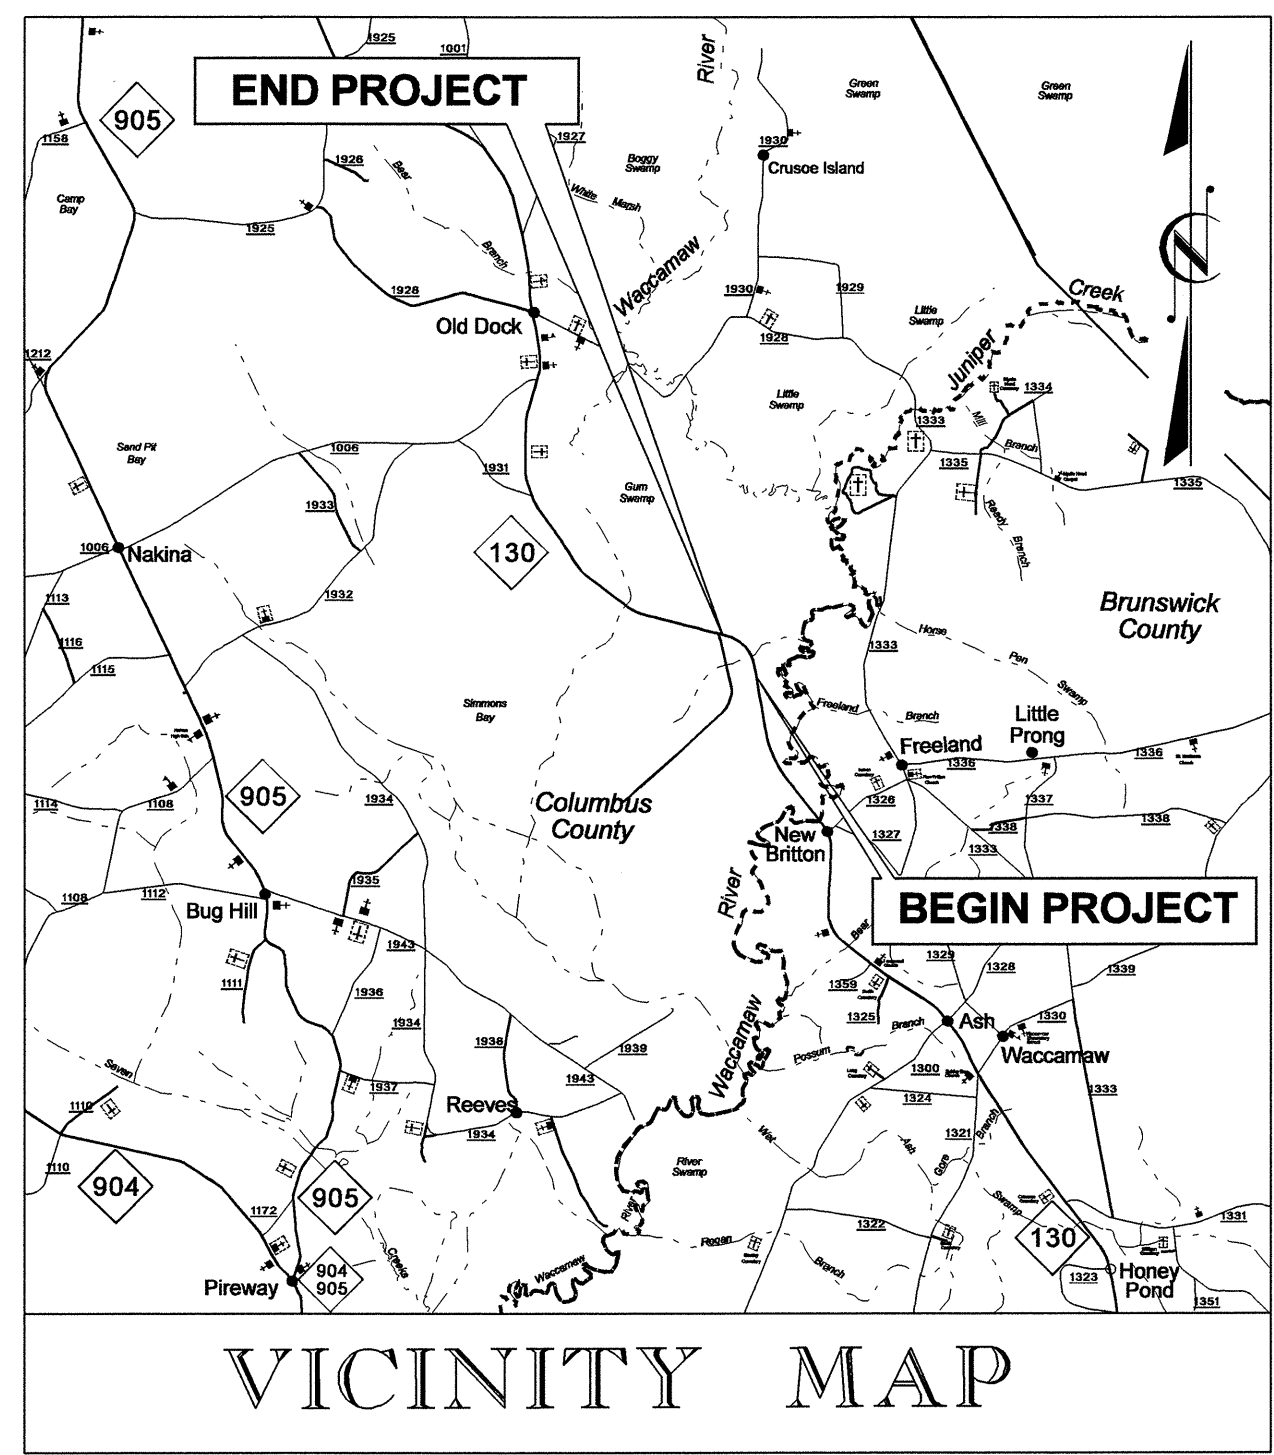


STATE OF NORTH CAROLINA
DIVISION OF HIGHWAYS

**UTILITY BY OTHERS PLANS
COLUMBUS COUNTY**



LOCATION: BRIDGE 25 OVER WACCAMA RIVER OVERFLOW ON NC 130

TYPE OF WORK: UTILITIES BY OTHERS

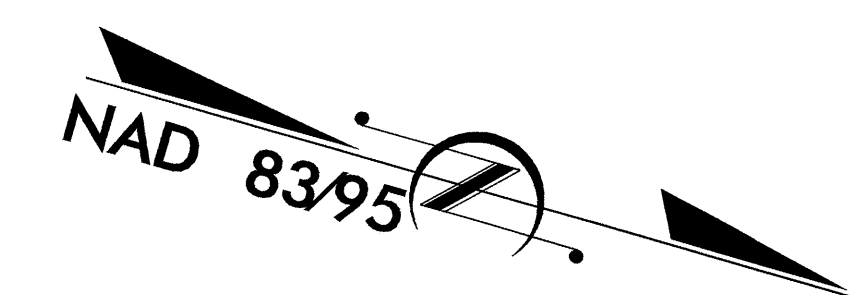

TIP PROJECT: B-4077

CONTRACT: C201962

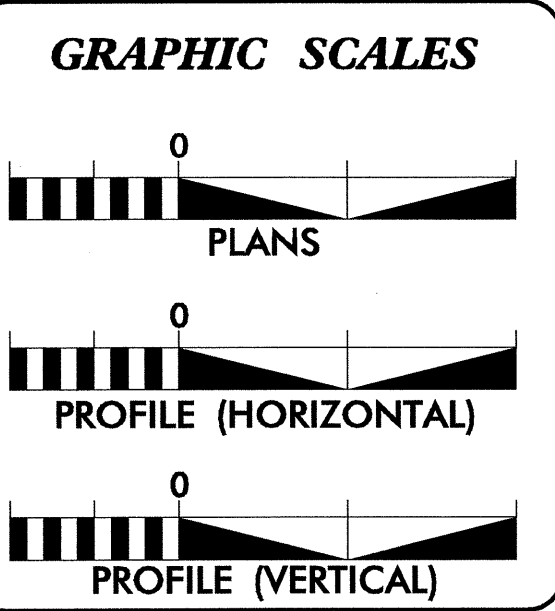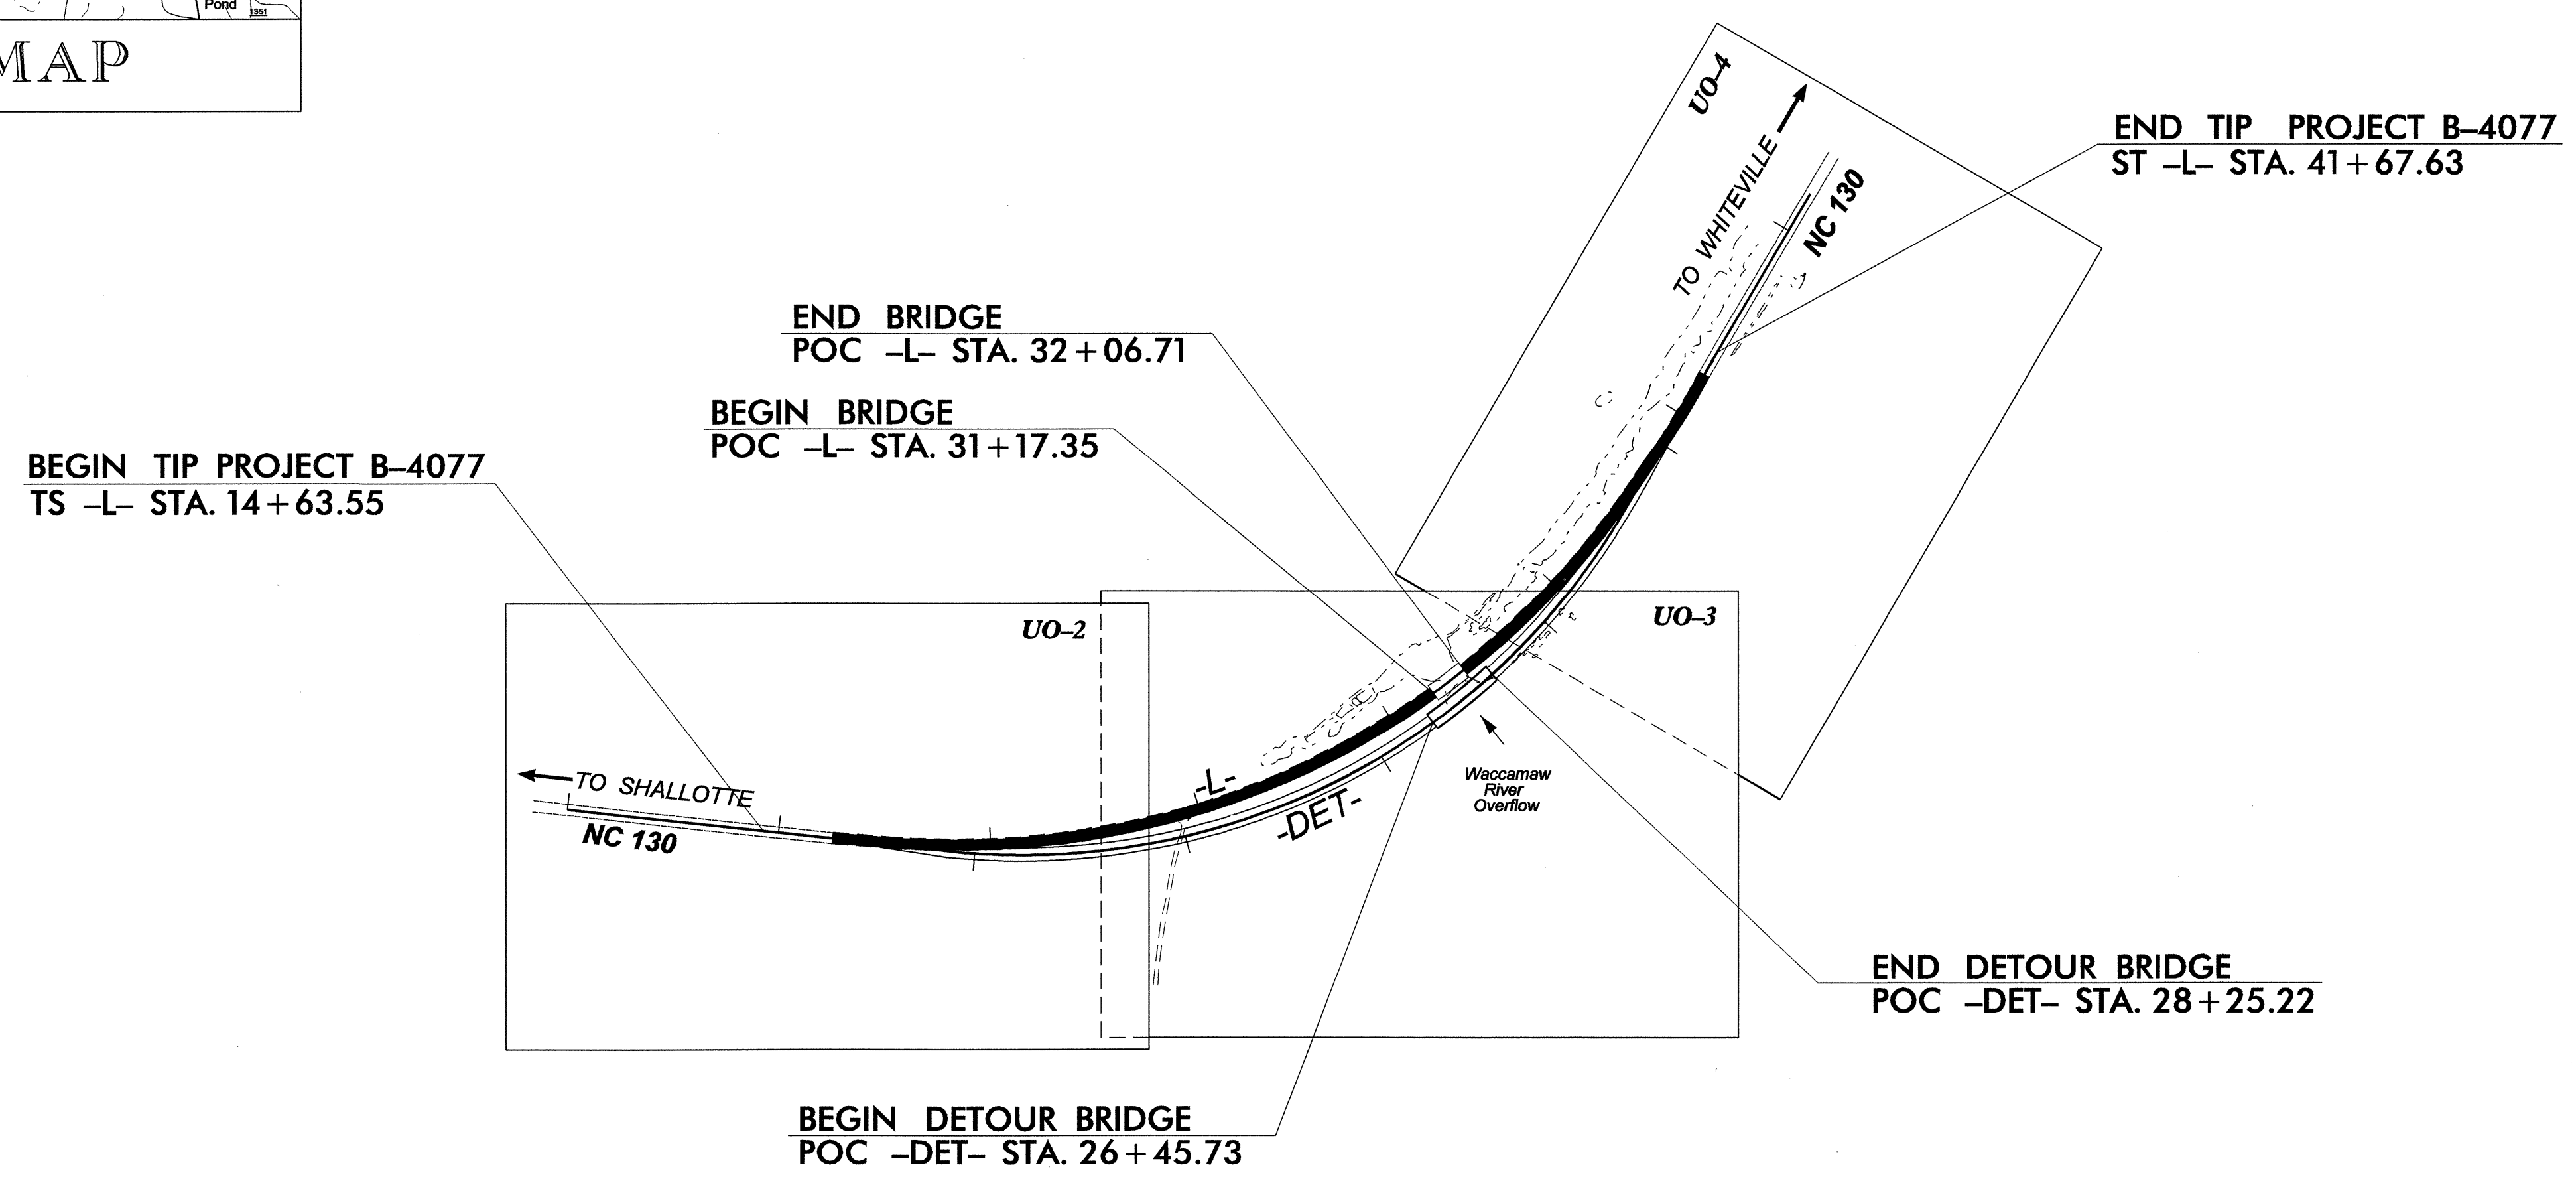

INDEX OF SHEETS

SHEET NO.	DESCRIPTION
UO-1	TITLE SHEET
UO-2 THRU UO-4	UTILITY BY OTHERS PLAN SHEETS

UTILITY OWNERS ON PROJECT

(1) BRUNSWICK EMC - POWER (TRANSMISSION)
--

PREPARED IN THE OFFICE OF:
**DIVISION OF HIGHWAYS
DESIGN SERVICES
UTILITY SECTION**


1591 MAIL SERVICES CENTER
RALEIGH NC 27699-1591
PHONE (919) 250-4128
FAX (919) 250-4119

Roger Worthington, P.E. UTILITIES SECTION ENGINEER
R. B. WILKINS, P.E. UTILITIES SQUAD LEADER PROJECT ENGINEER
MICHAEL R. BRIGHT UTILITIES PROJECT DESIGNER


IB-APP-2008 12:06
C:\utilities\proj\proj\proj\b-4077_ut_title_uo1_psh.dgn
USER:VAM/MS

UTILITIES BY OTHERS

NOTE:
ALL PROPOSED UTILITY WORK
SHOWN ON THIS SHEET WILL
BE DONE BY OTHERS

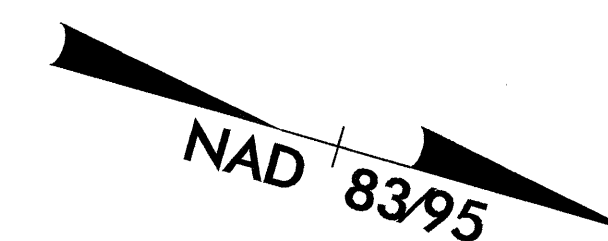

-L- SPIRAL DATA
Pls Sta. 17+97.18
Os = 7' 27' 37.4"
Ls = 500.00'
Rc = 1,920.00'
LT = 333.63'
ST = 166.94'
SE = EX
RO = EX

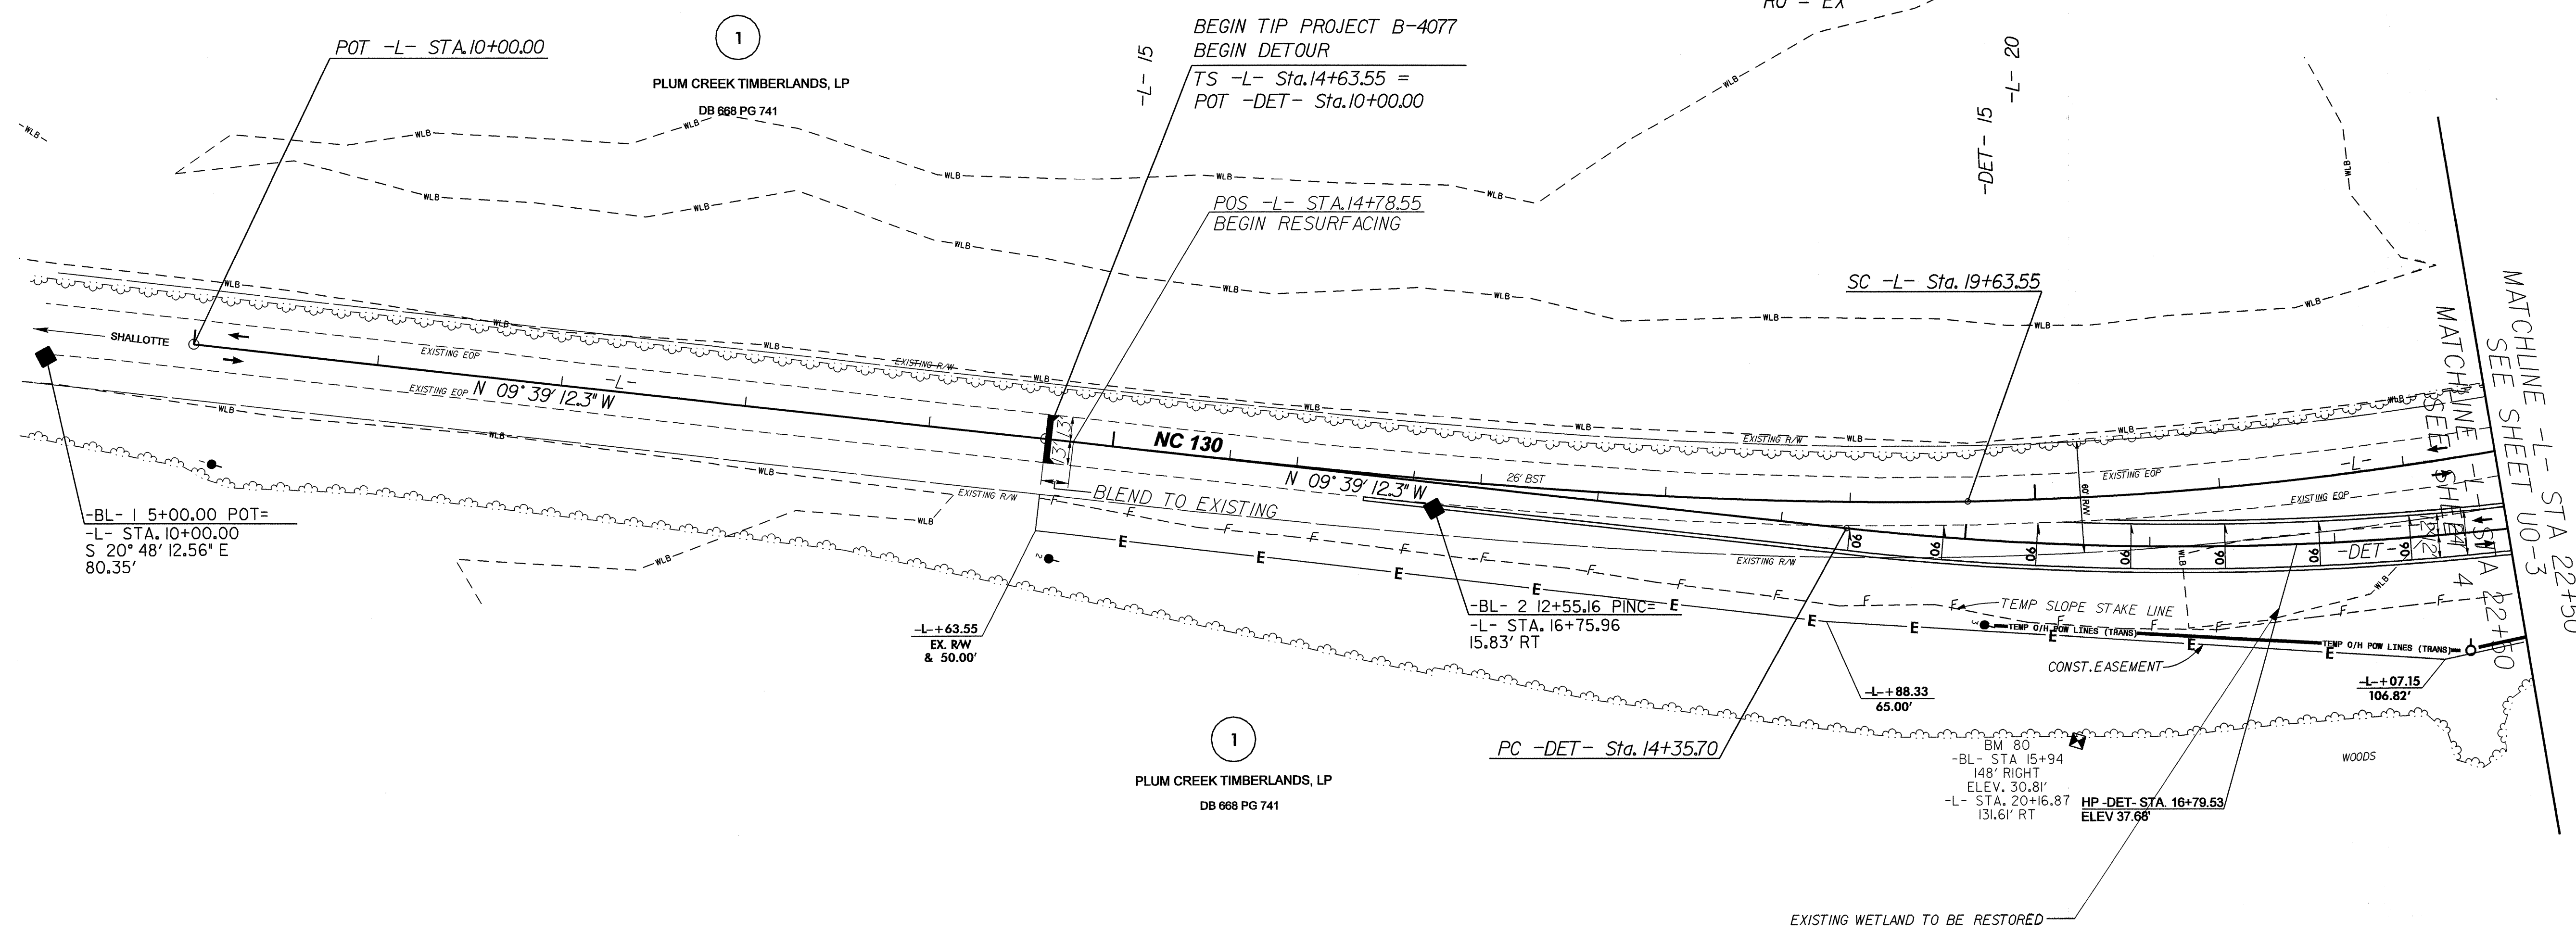

1
PLUM CREEK TIMBERLANDS, LP
DB 668 PG 741


1
PLUM CREEK TIMBERLANDS, LP
DB 668 PG 741

MATCHLINE -L- STA 22+50
SEE SHEET U0-3

5/14/99
18-APR-2008 14:51
I:\Utilities\B-4077_U0-2\proj\B-4077_U0-2.dgn

UTILITIES BY OTHERS

NOTE:
ALL PROPOSED UTILITY WORK SHOWN ON THIS SHEET WILL BE DONE BY OTHERS

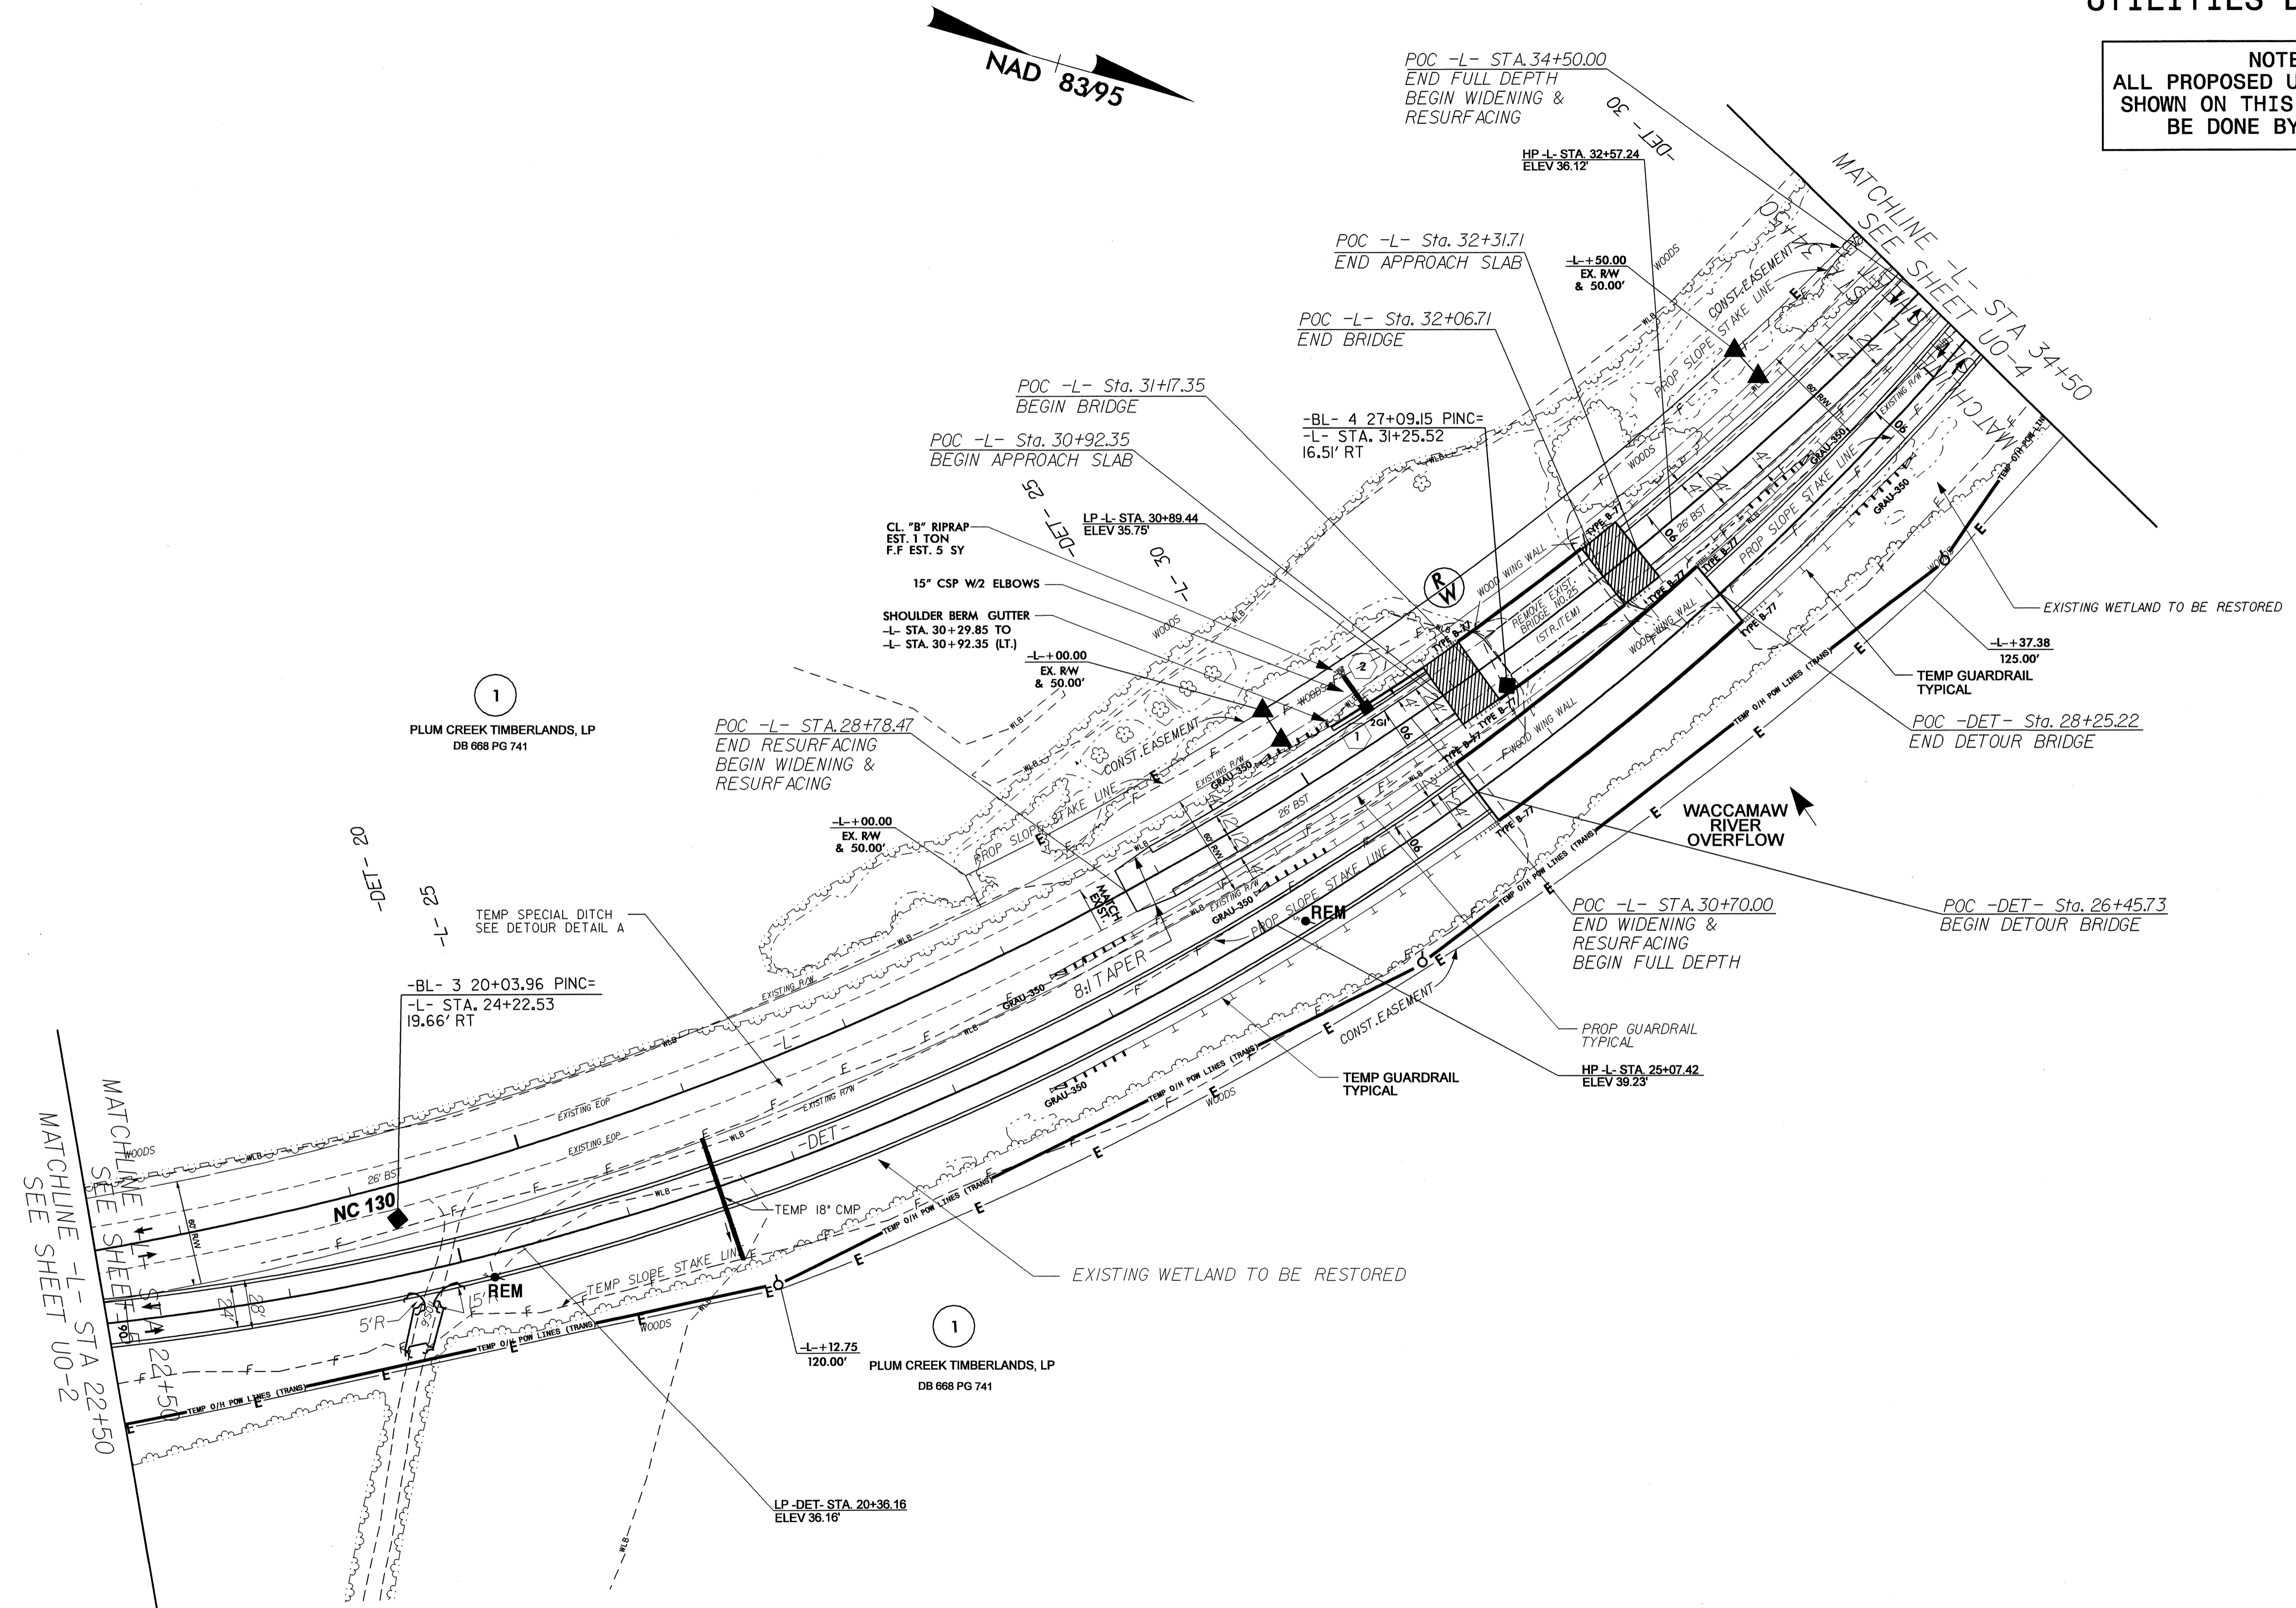

1
PLUM CREEK TIMBERLANDS, LP
DB 668 PG 741

1
PLUM CREEK TIMBERLANDS, LP
DB 668 PG 741

MATCHLINE -L- STA 22+50
SEE SHEET U0-2

MATCHLINE -L- STA 34+50
SEE SHEET U0-4



5/14/99

18-APR-2008 11:51
I:\Projects\4077\U0-3\psh.dgn

UTILITIES BY OTHERS

NOTE:
 ALL PROPOSED UTILITY WORK
 SHOWN ON THIS SHEET WILL
 BE DONE BY OTHERS

5/14/99

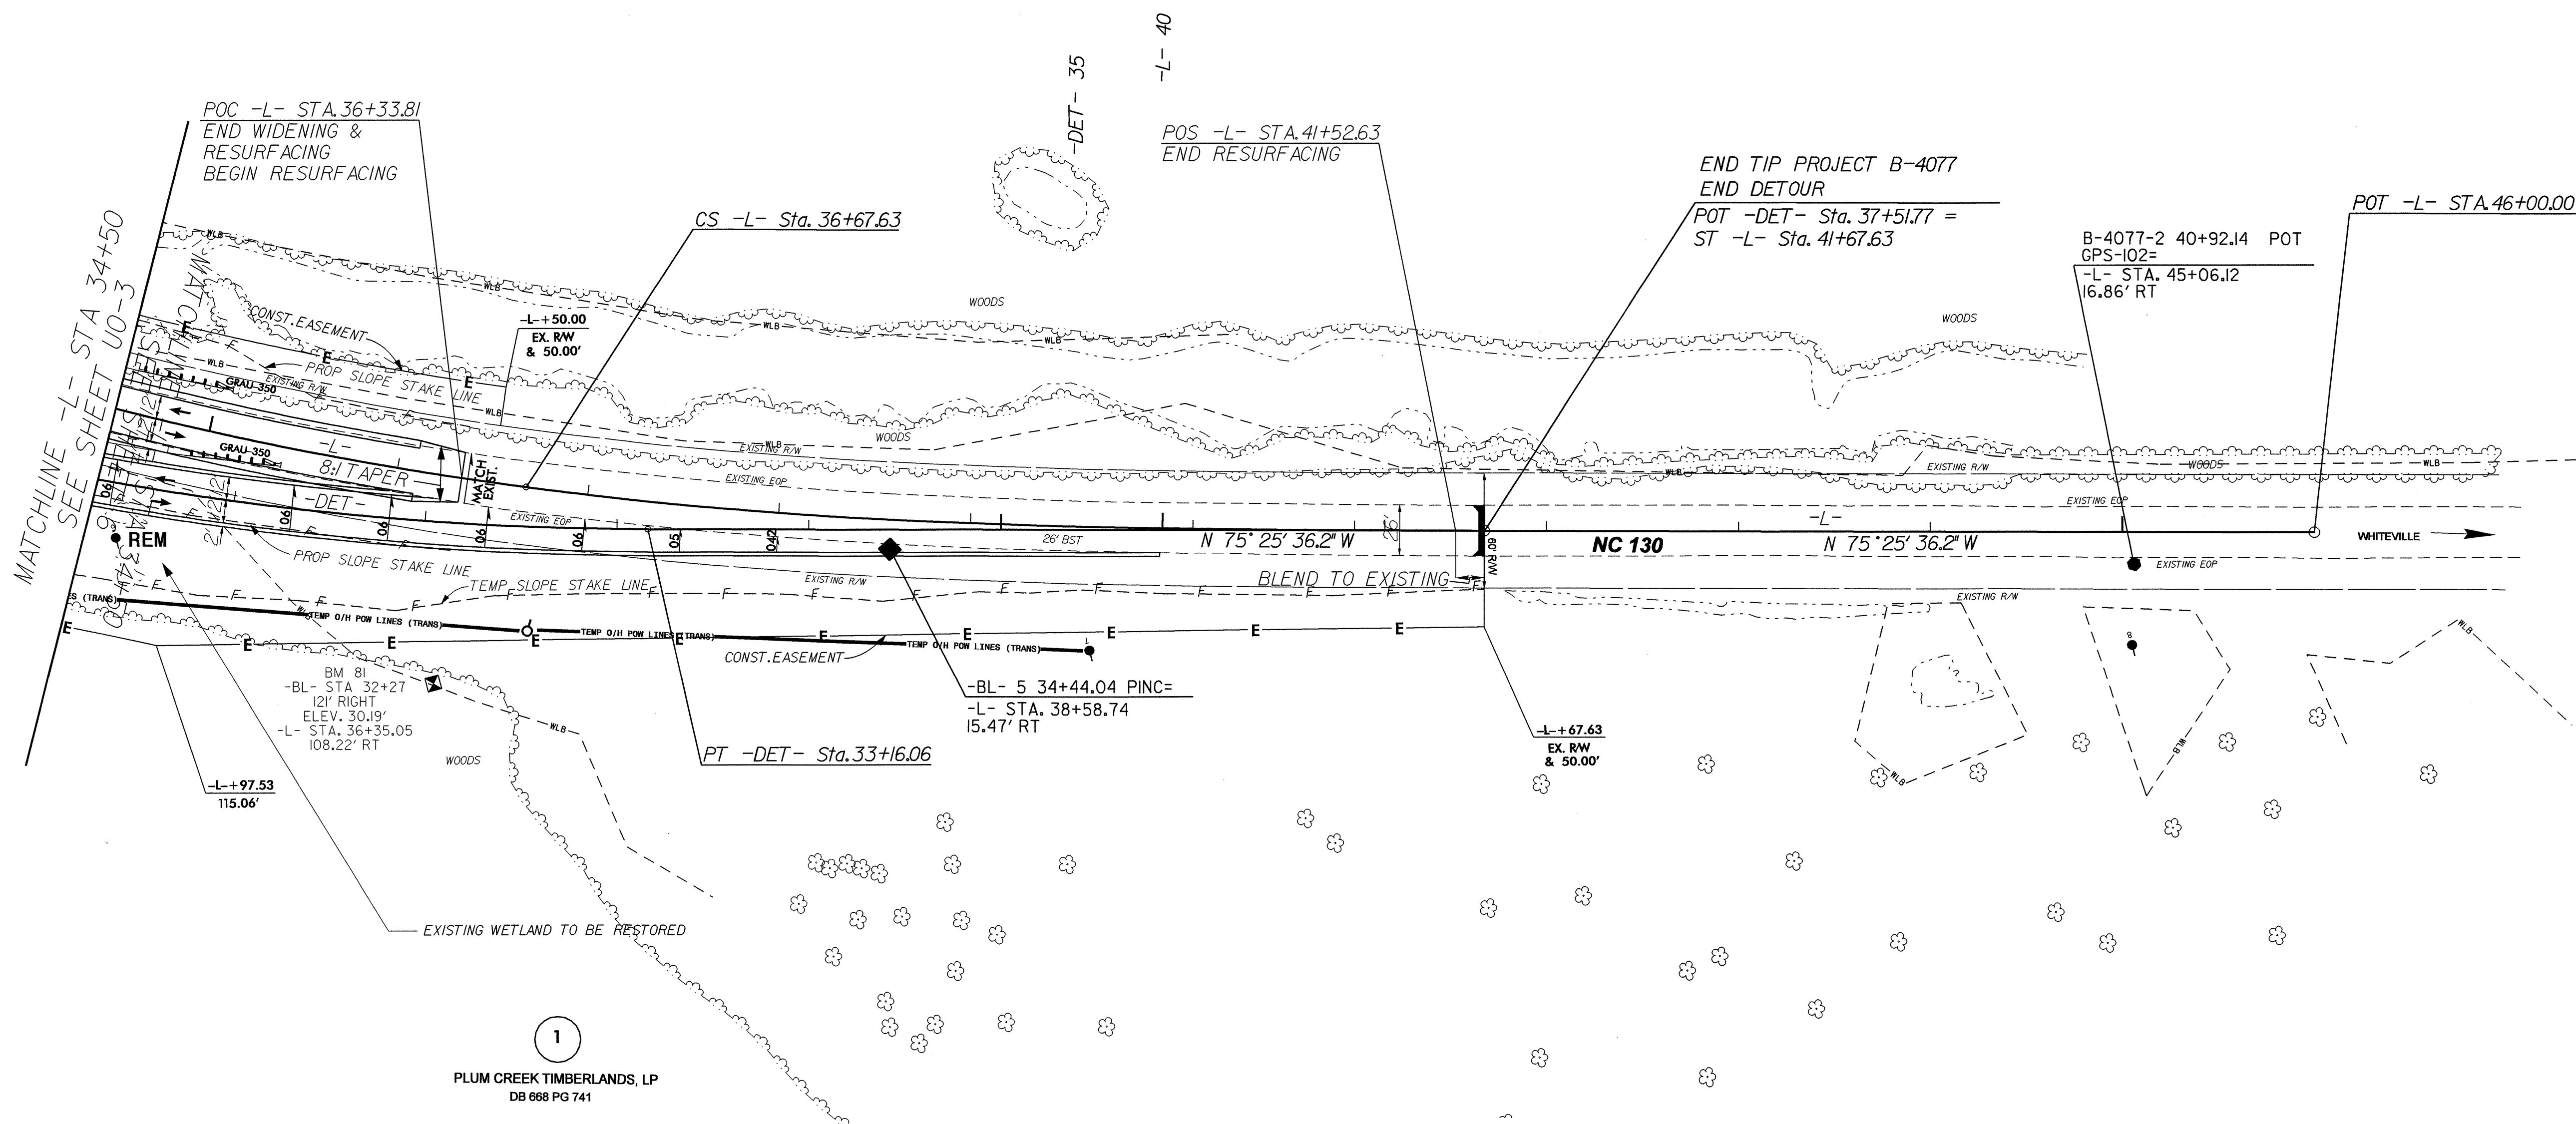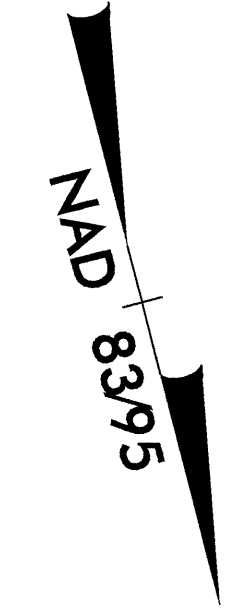

18-APR-2008 11:52
 r:\utilities\duffy\proj\B-4077_Ut-6_U04_psh.dgn

