
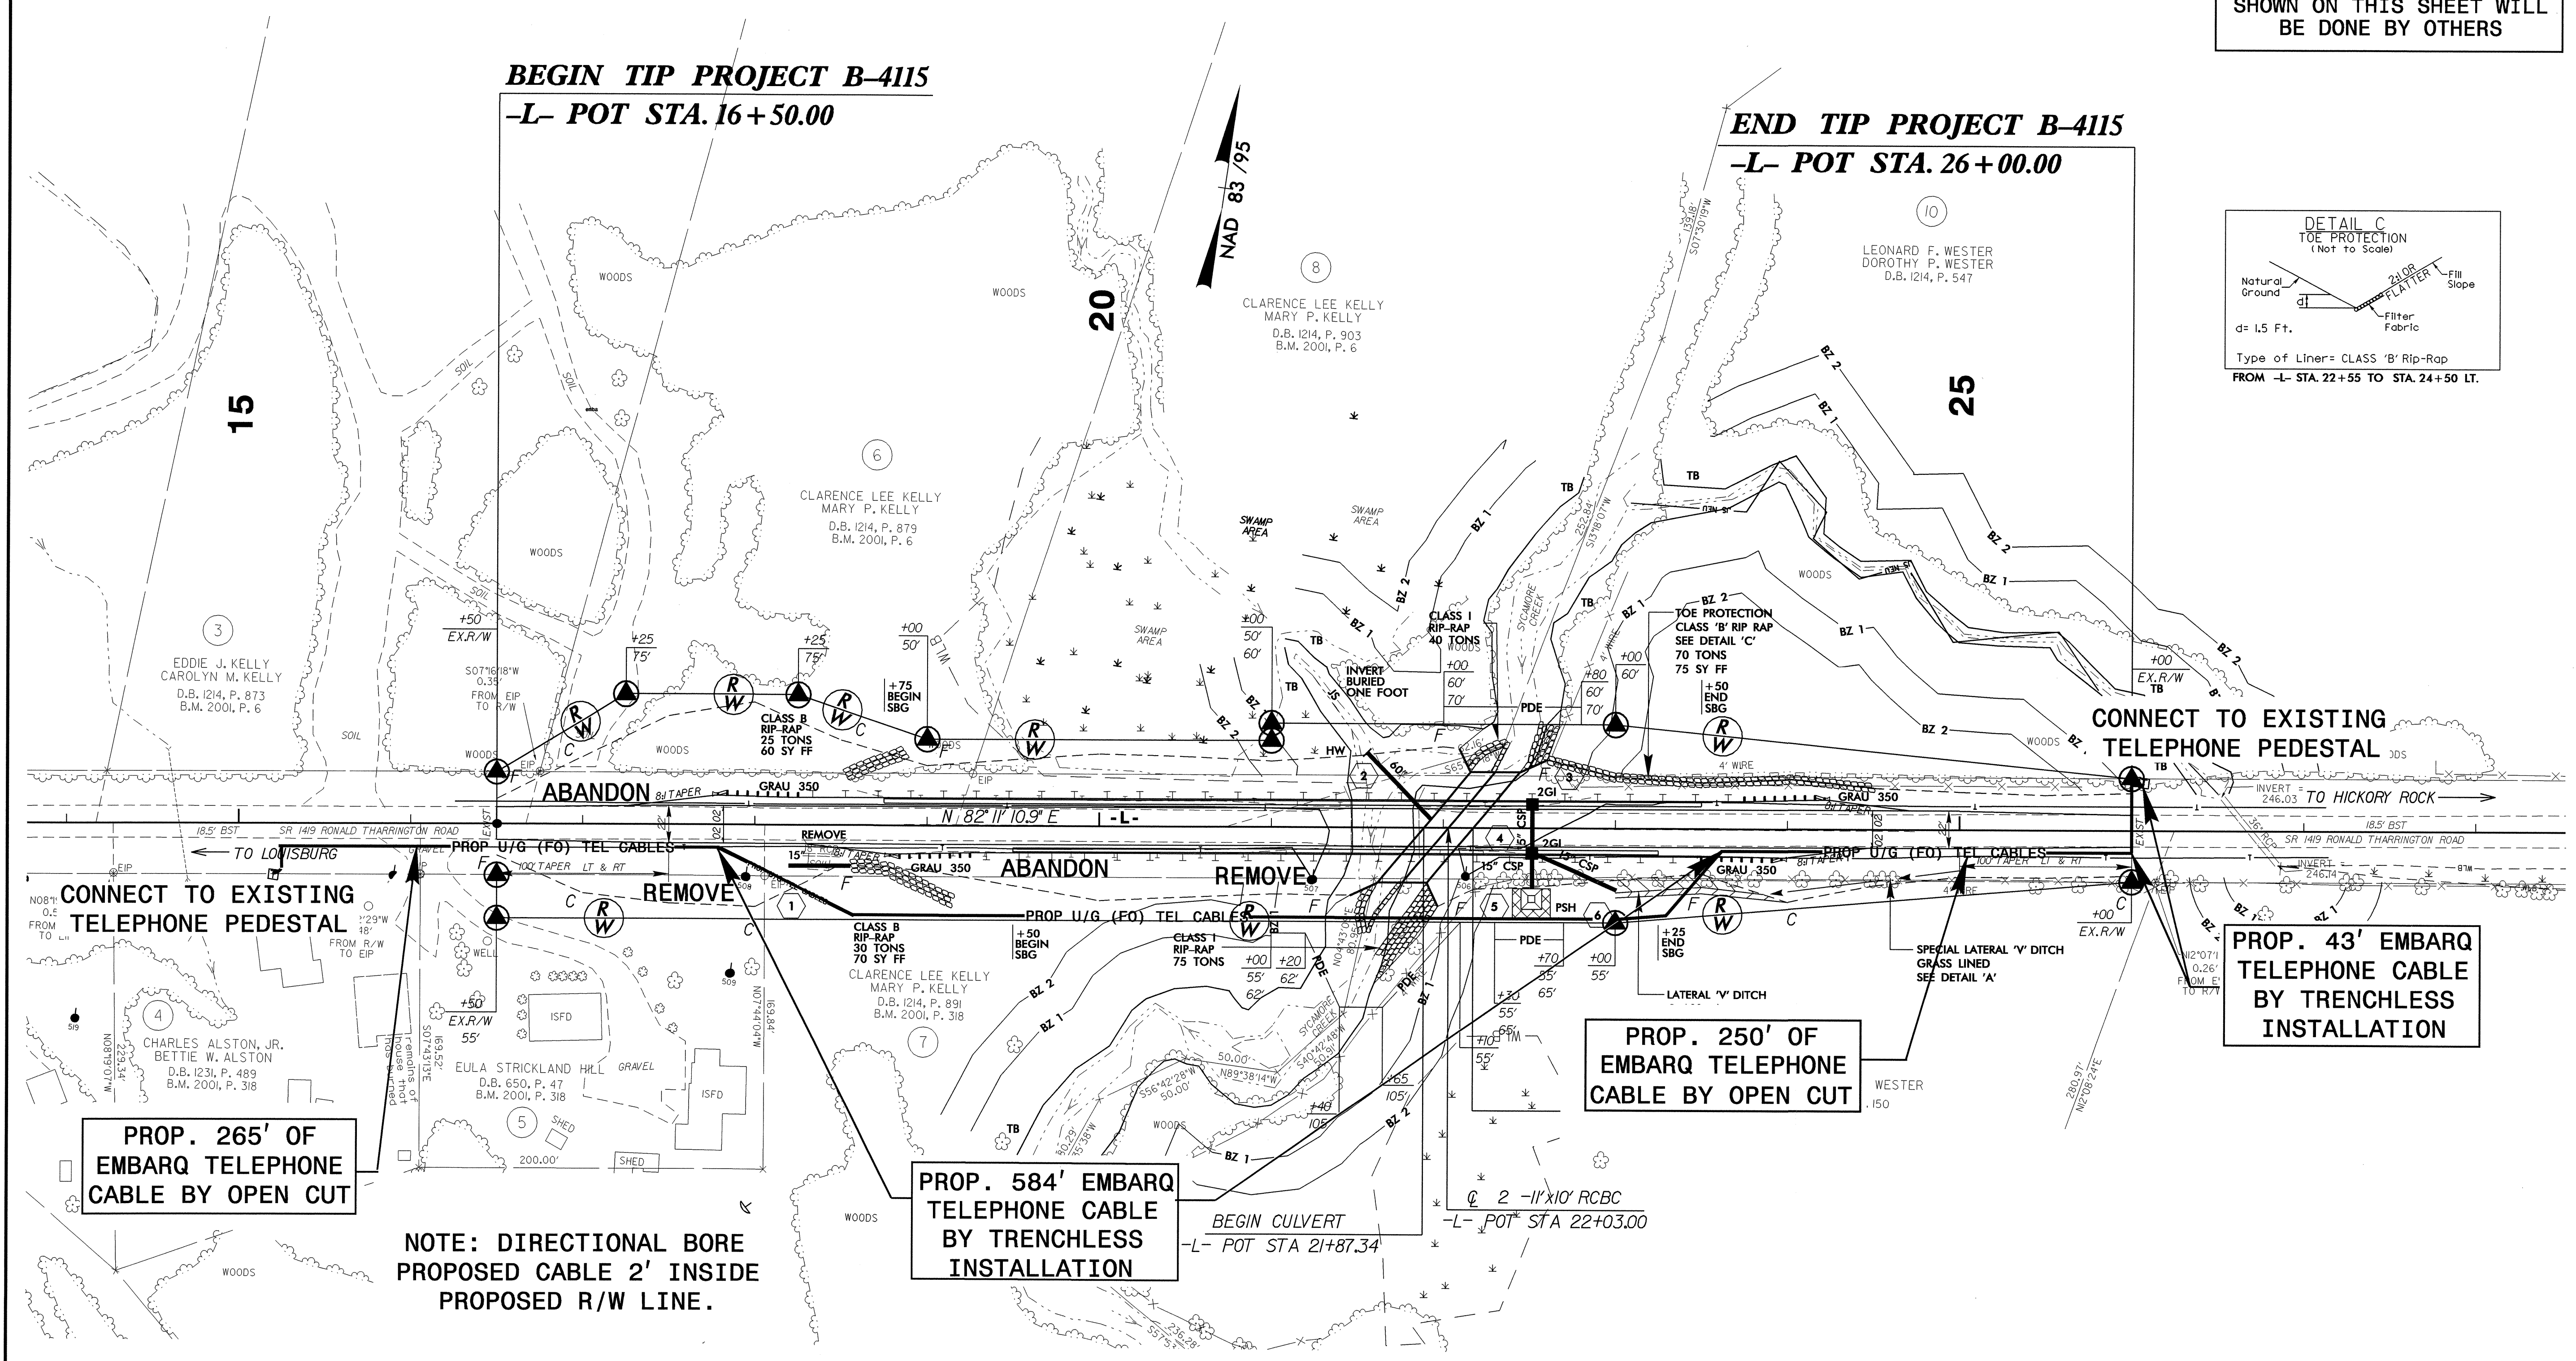


UTILITIES BY OTHERS

NOTE:  
ALL PROPOSED UTILITY WORK  
SHOWN ON THIS SHEET WILL  
BE DONE BY OTHERS

BEGIN TIP PROJECT B-4115  
-L- POT STA. 16+50.00

END TIP PROJECT B-4115  
-L- POT STA. 26+00.00

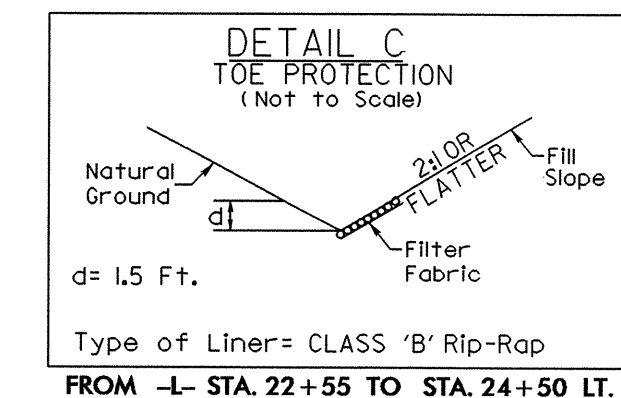

CONNECT TO EXISTING TELEPHONE PEDESTAL

CONNECT TO EXISTING TELEPHONE PEDESTAL

PROP. 265' OF EMBARQ TELEPHONE CABLE BY OPEN CUT

PROP. 250' OF EMBARQ TELEPHONE CABLE BY OPEN CUT

PROP. 43' EMBARQ TELEPHONE CABLE BY TRENCHLESS INSTALLATION

PROP. 584' EMBARQ TELEPHONE CABLE BY TRENCHLESS INSTALLATION


NOTE: DIRECTIONAL BORE PROPOSED CABLE 2' INSIDE PROPOSED R/W LINE.

BEGIN CULVERT -L- POT STA 21+87.34




150 140 130 120 110 100 90 80 70 60 50 40 30 20 10 0 10 20 30 40 50 60 70 80 90 100 110 120 130 140 150

Note: Approximate quantities only. Unclassified Excavation, Borrow Excavation, Fine Grading, Clearing and Grubbing, Breaking of Existing Pavement, and Removal of Existing Pavement will be paid for at the contract lump sum price for "Grading."

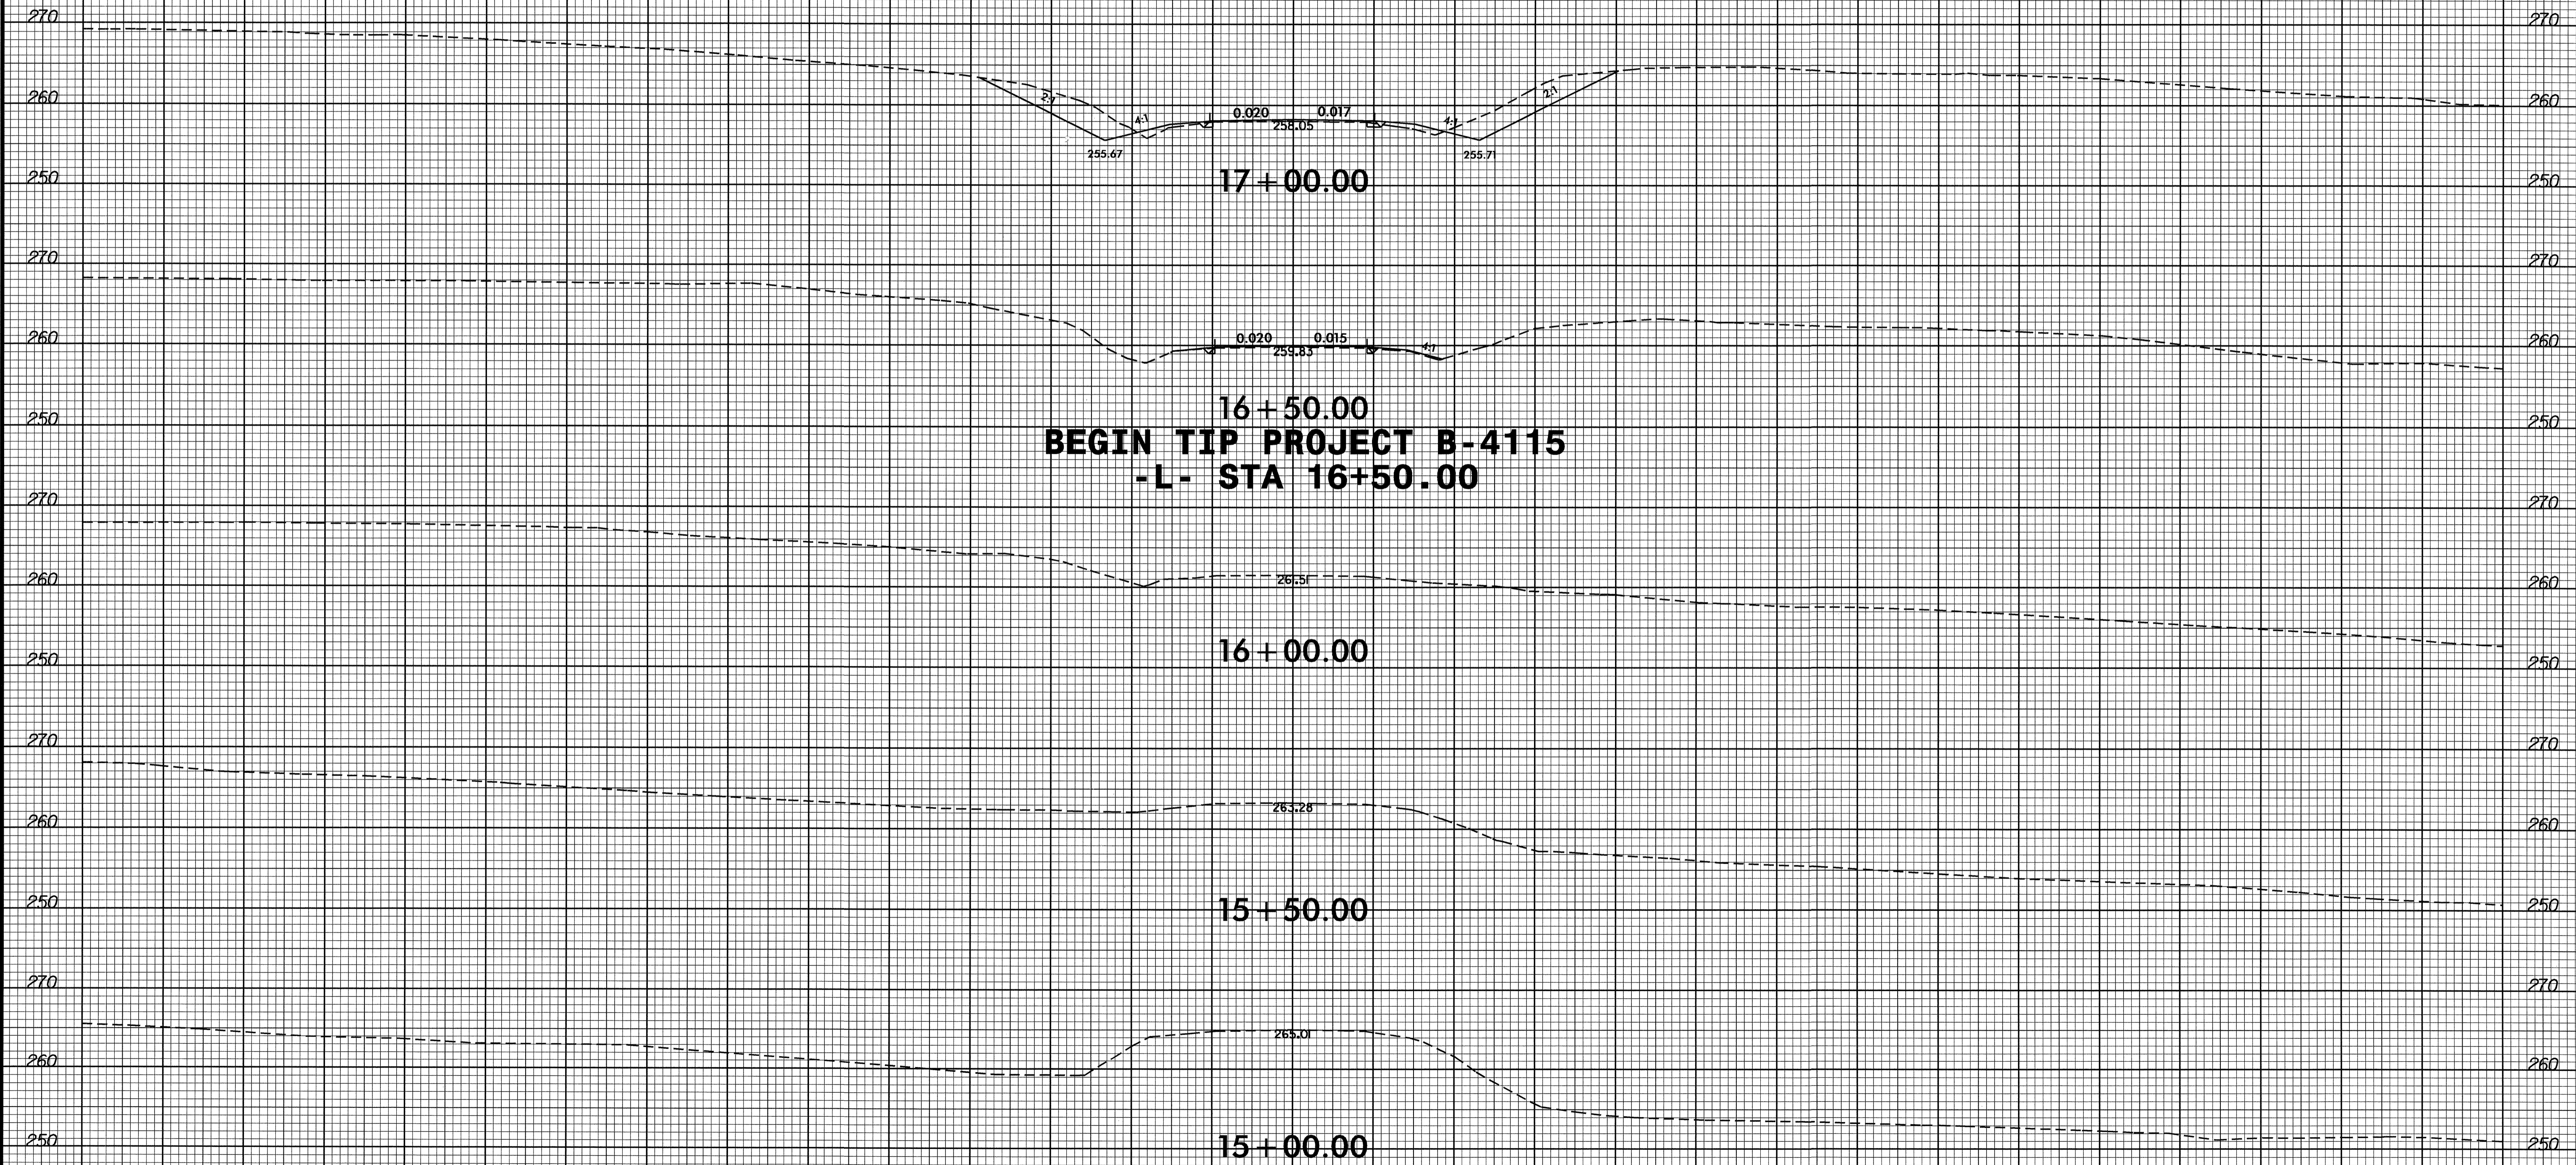


**BEGIN TIP PROJECT B-4115**  
**-L- STA 16+50.00**

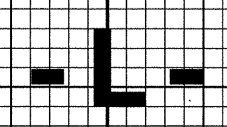


150 140 130 120 110 100 90 80 70 60 50 40 30 20 10 0 10 20 30 40 50 60 70 80 90 100 110 120 130 140 150

8/23/99

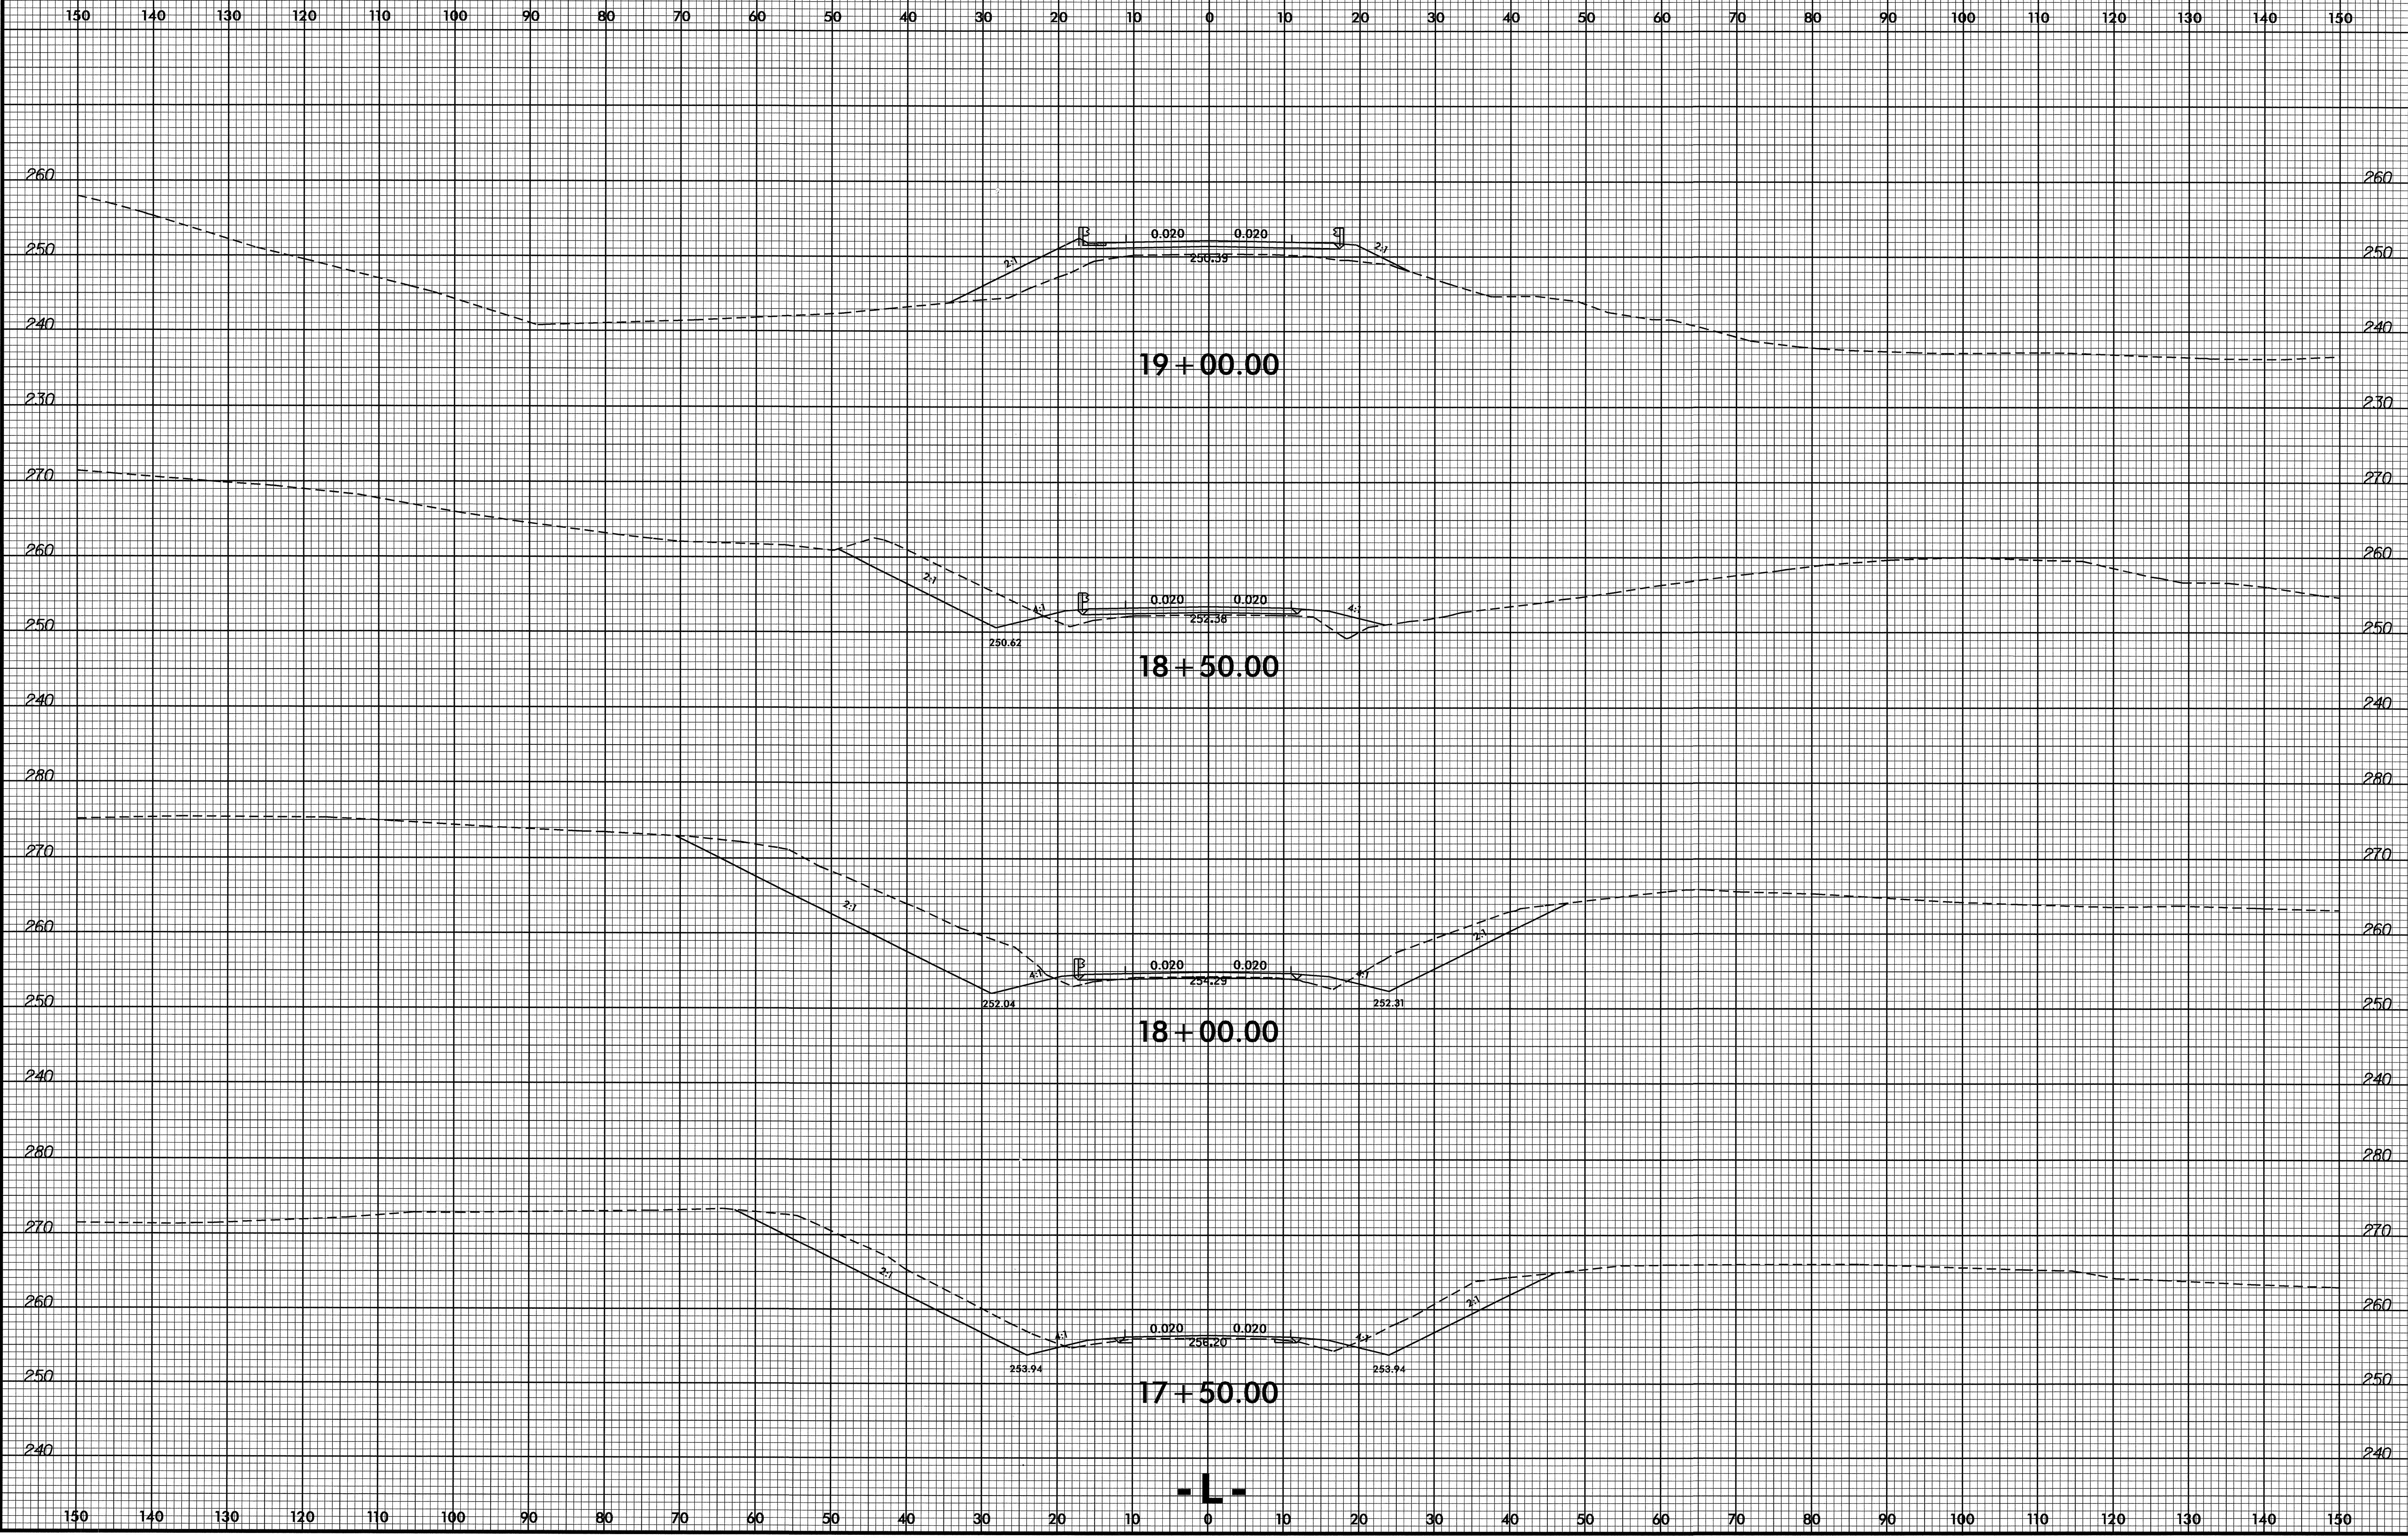


10-JUN-2008 12:22  
r:\roadwork\ssc\_b-4115\_rdy-xl-1.dgn  
\$\$\$\$USERNAME\$\$\$

8/23/99

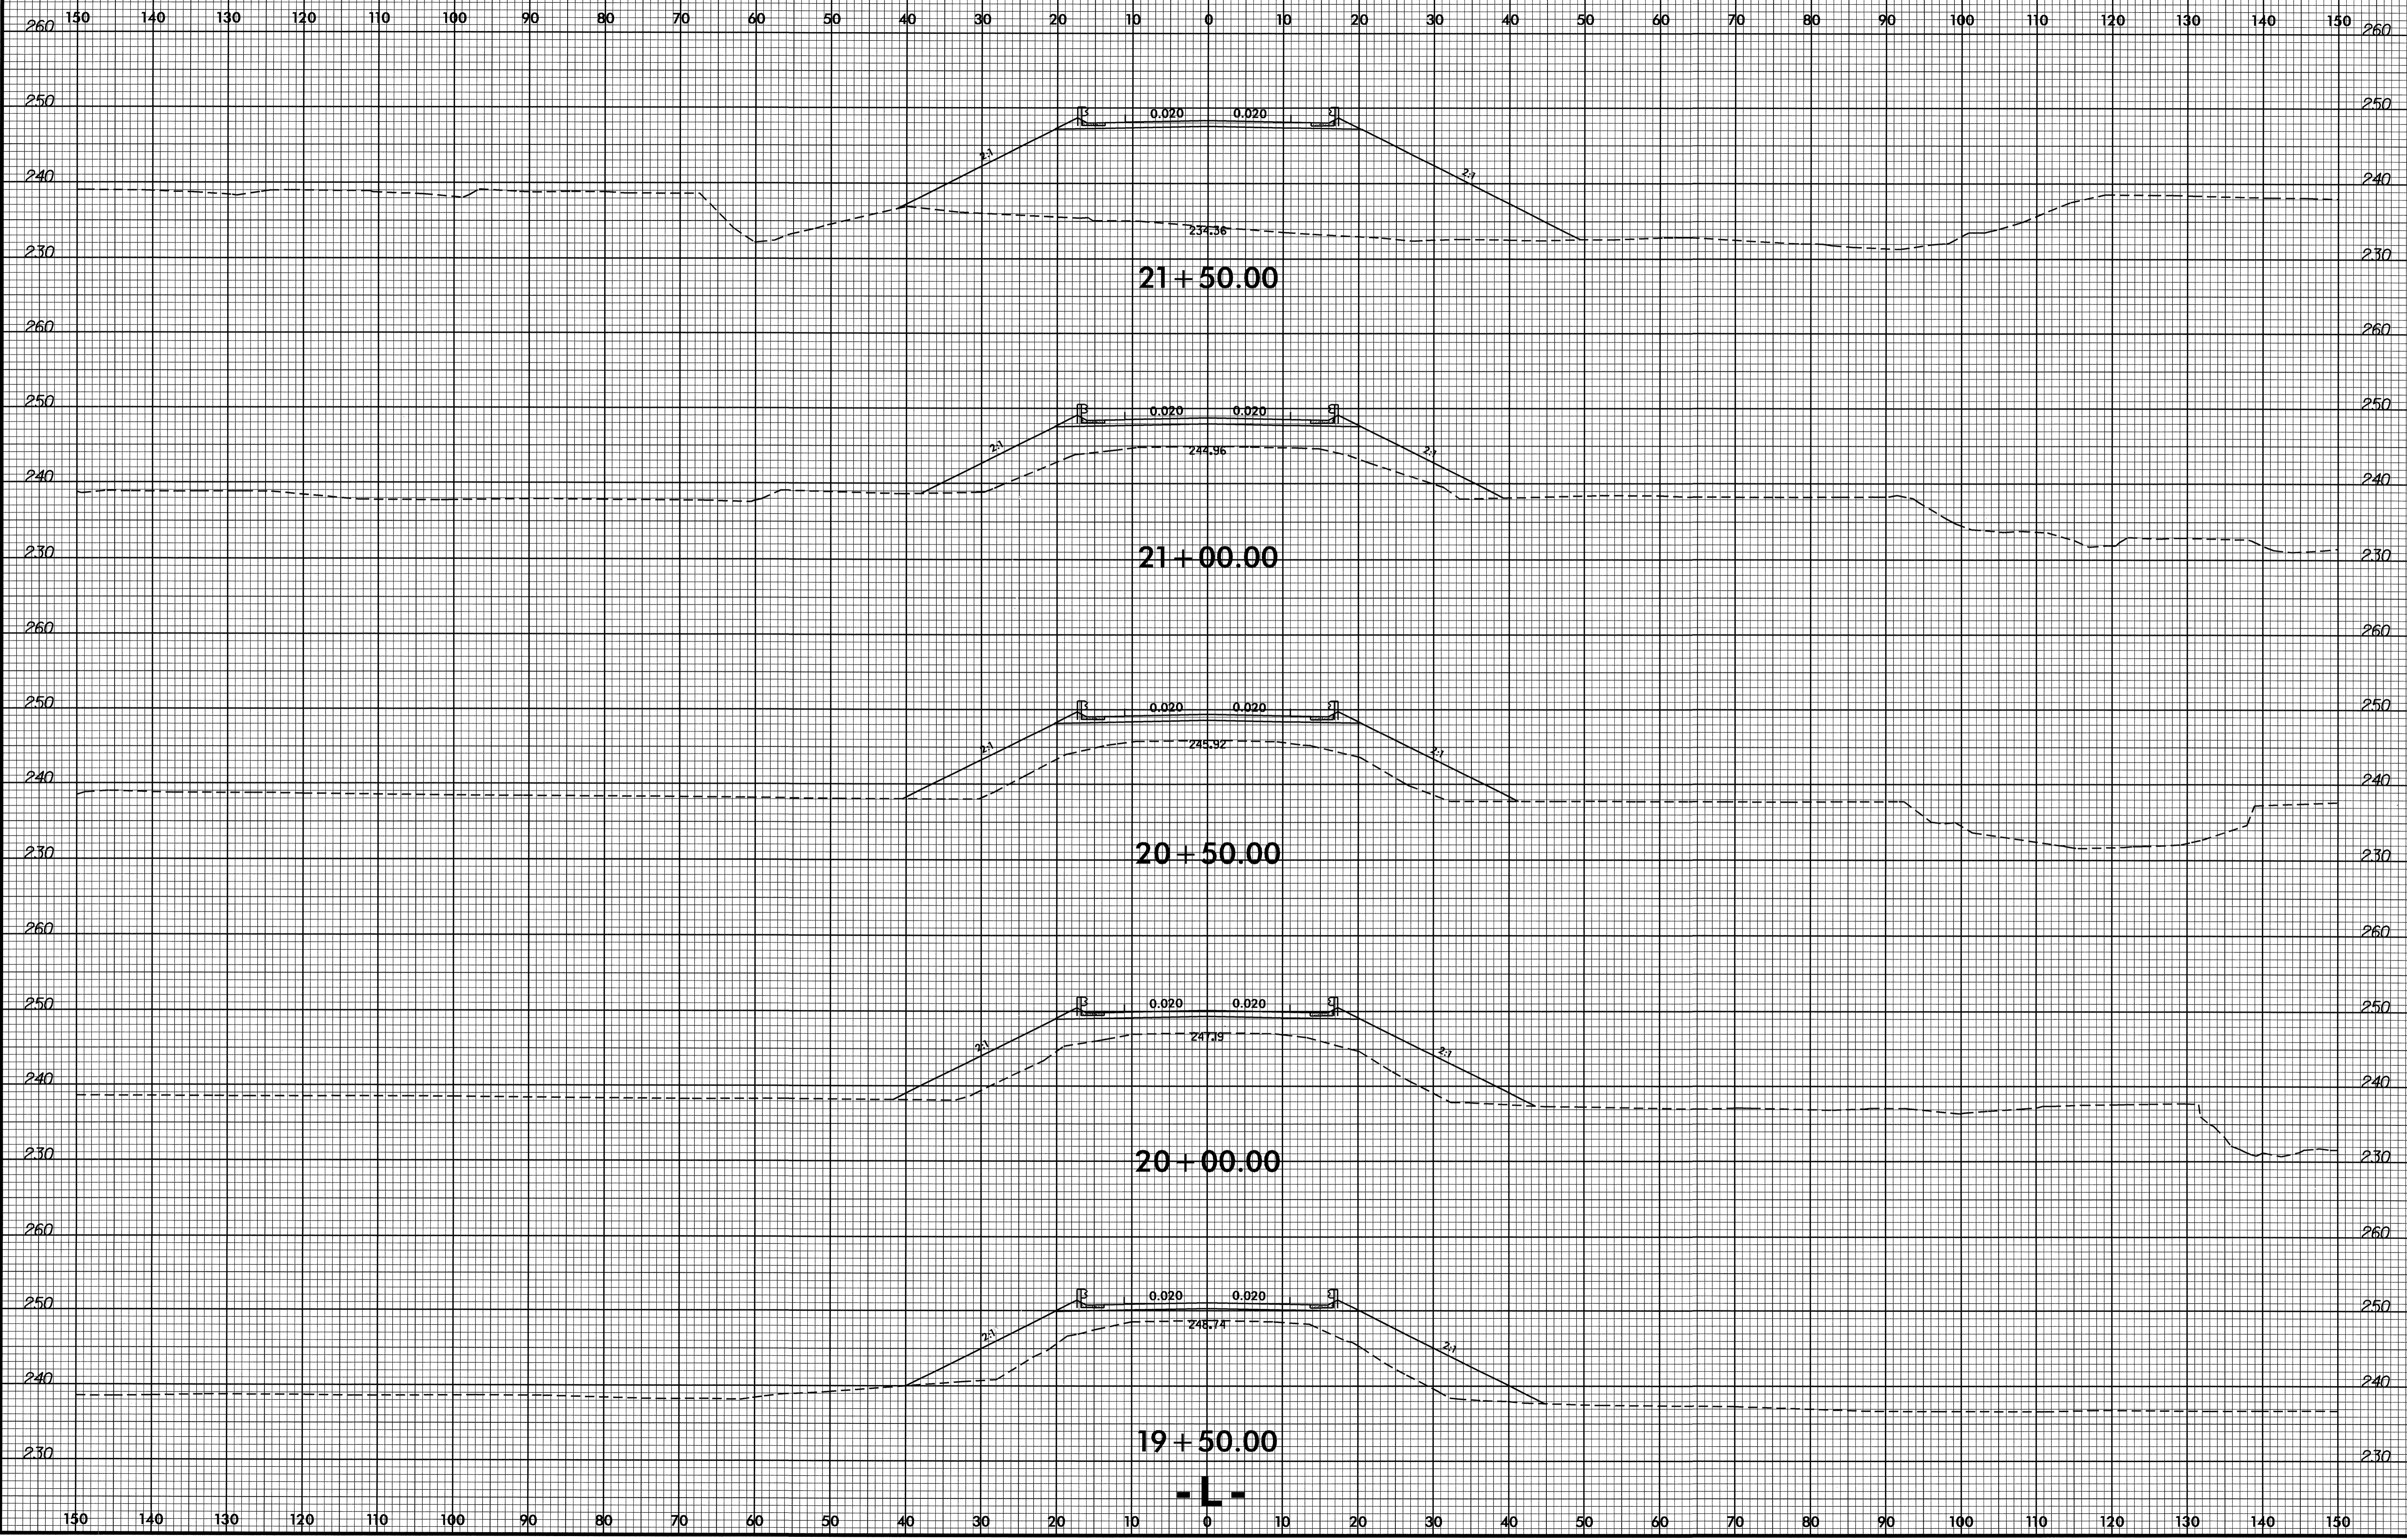


10-JUN-2008 12:22  
c:\roadwork\ssc\_b-4115\_rdy\_xp1.dgn  
\$\$\$\$USER:RNLKJ\$\$\$\$

8/23/99

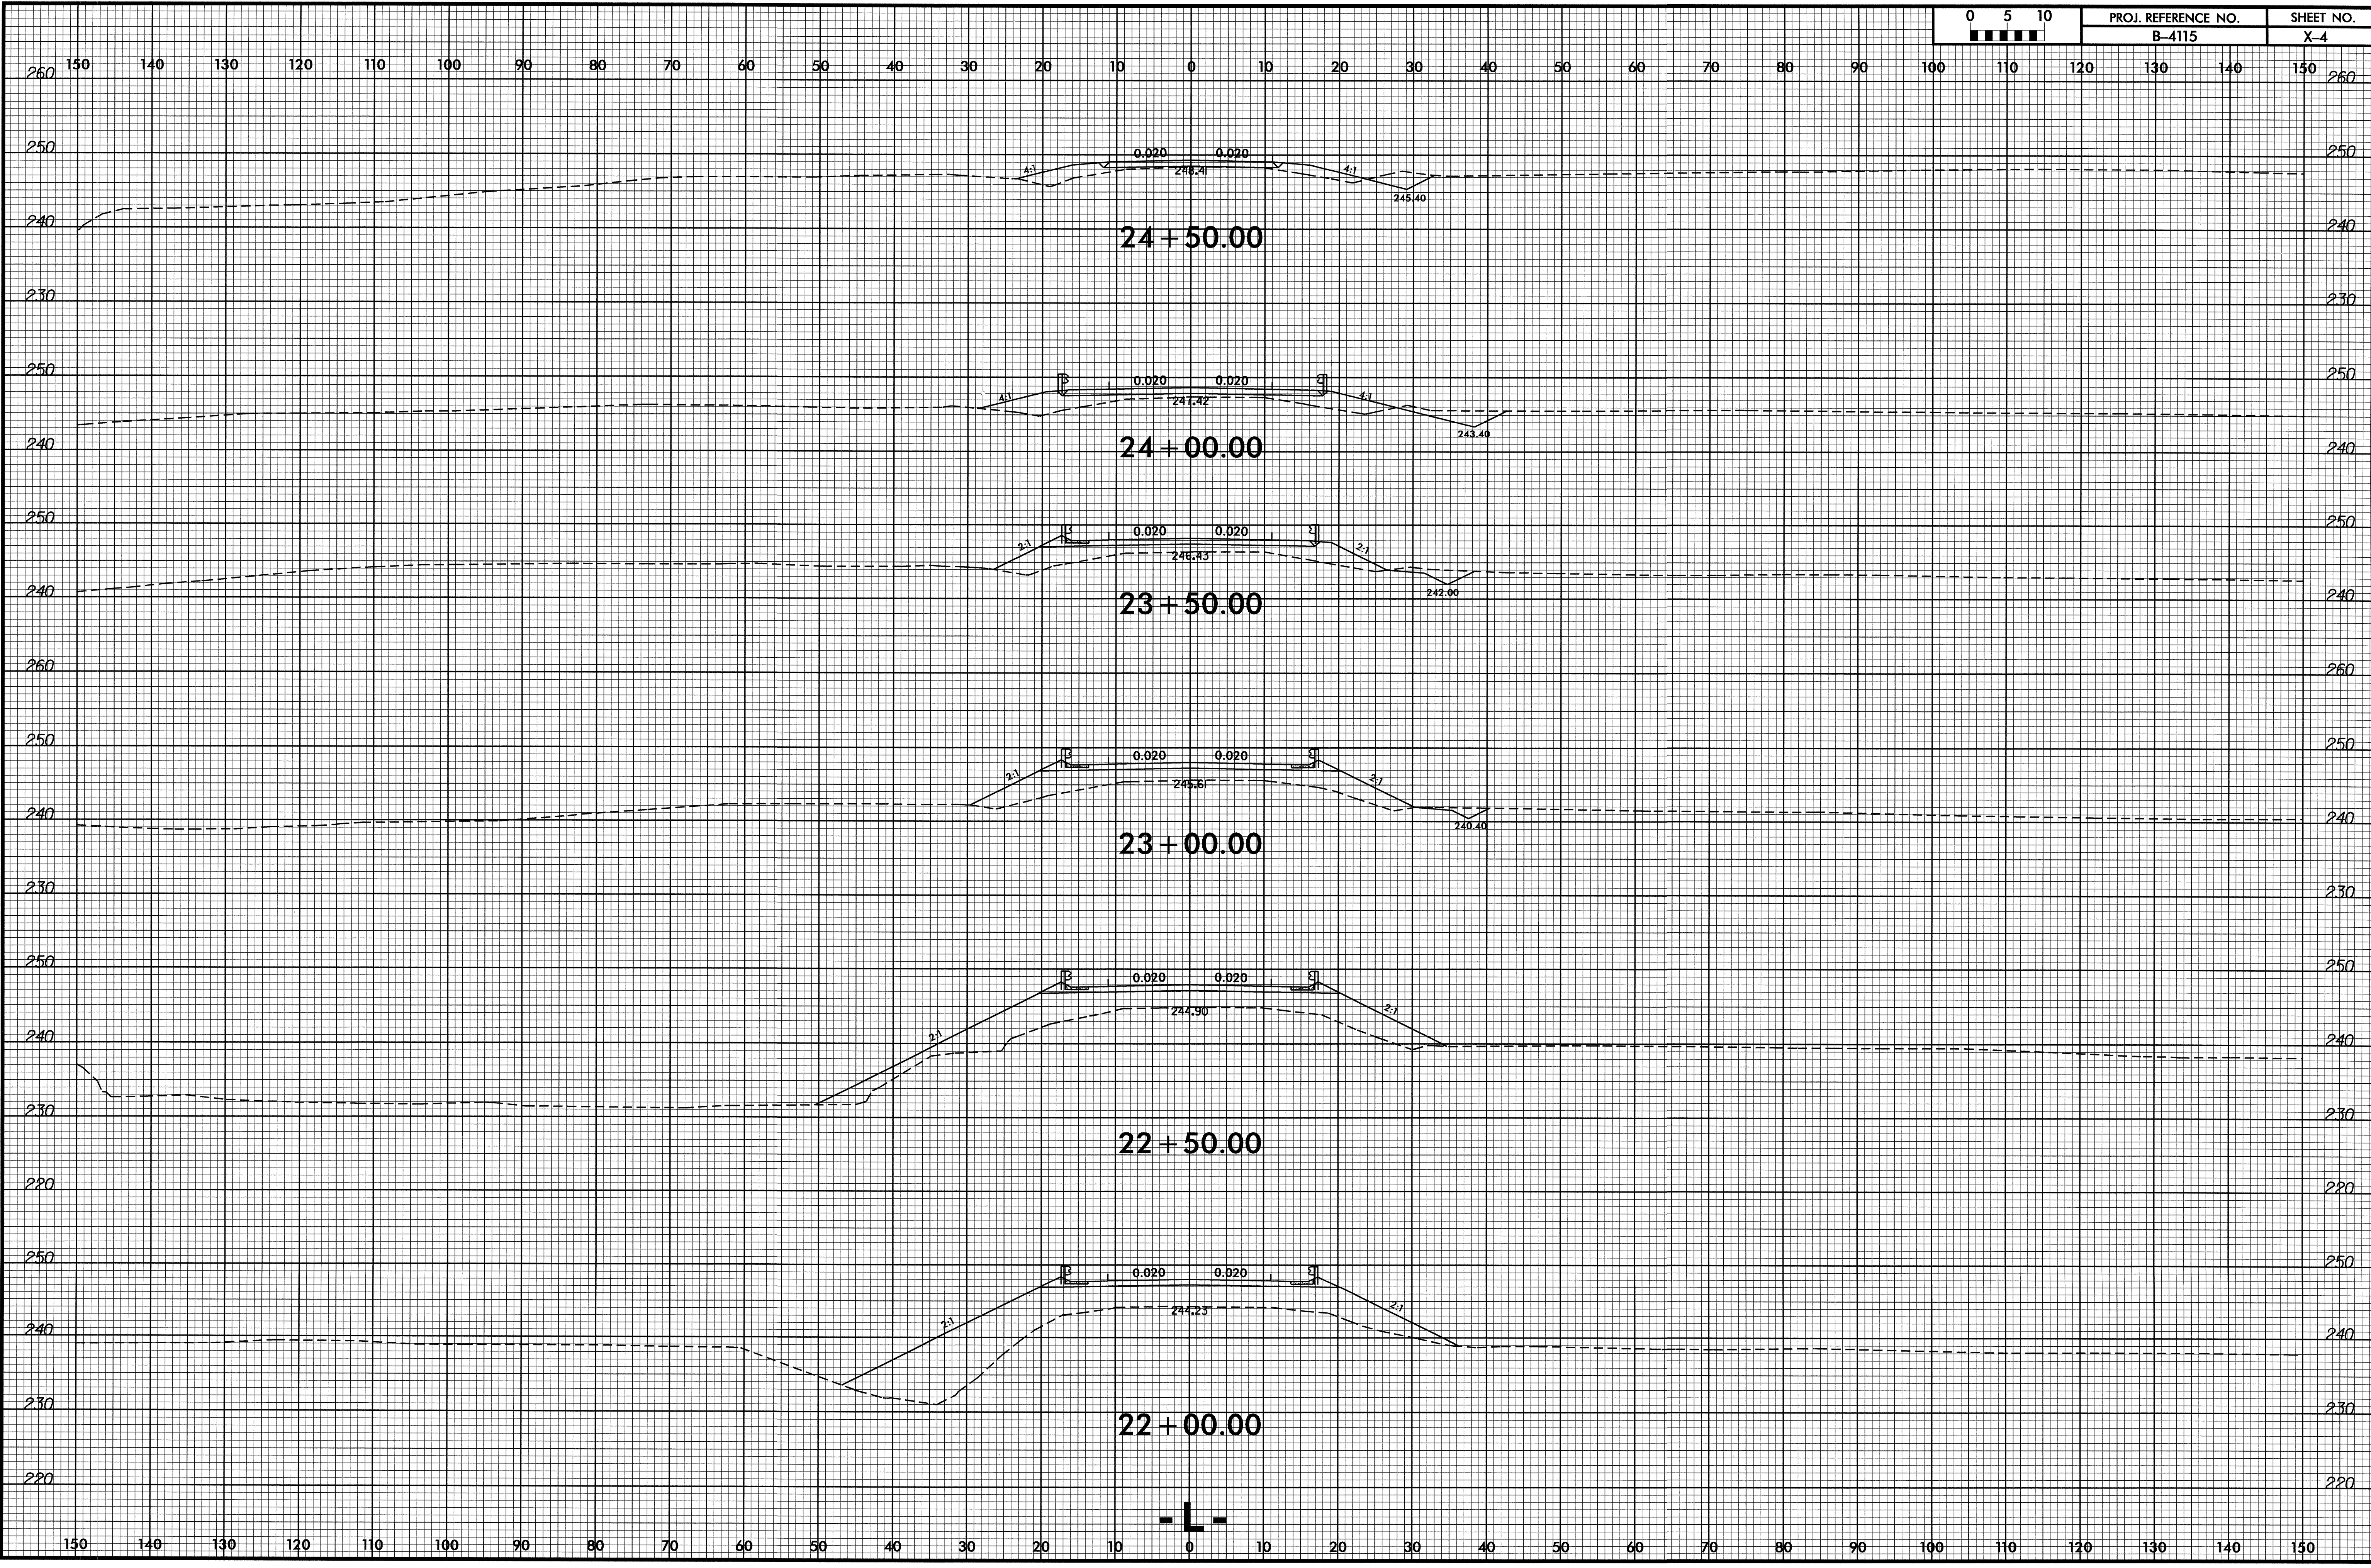


10-JUN-2008 12:23  
r:\projects\B-4115\B-4115\_rdu\_xpl.dgn  
\$\$\$\$\$USER\$NAME\$\$\$\$\$

8/23/99

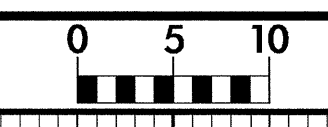

|                     |           |
|---------------------|-----------|
| PROJ. REFERENCE NO. | SHEET NO. |
| B-4115              | X-5       |

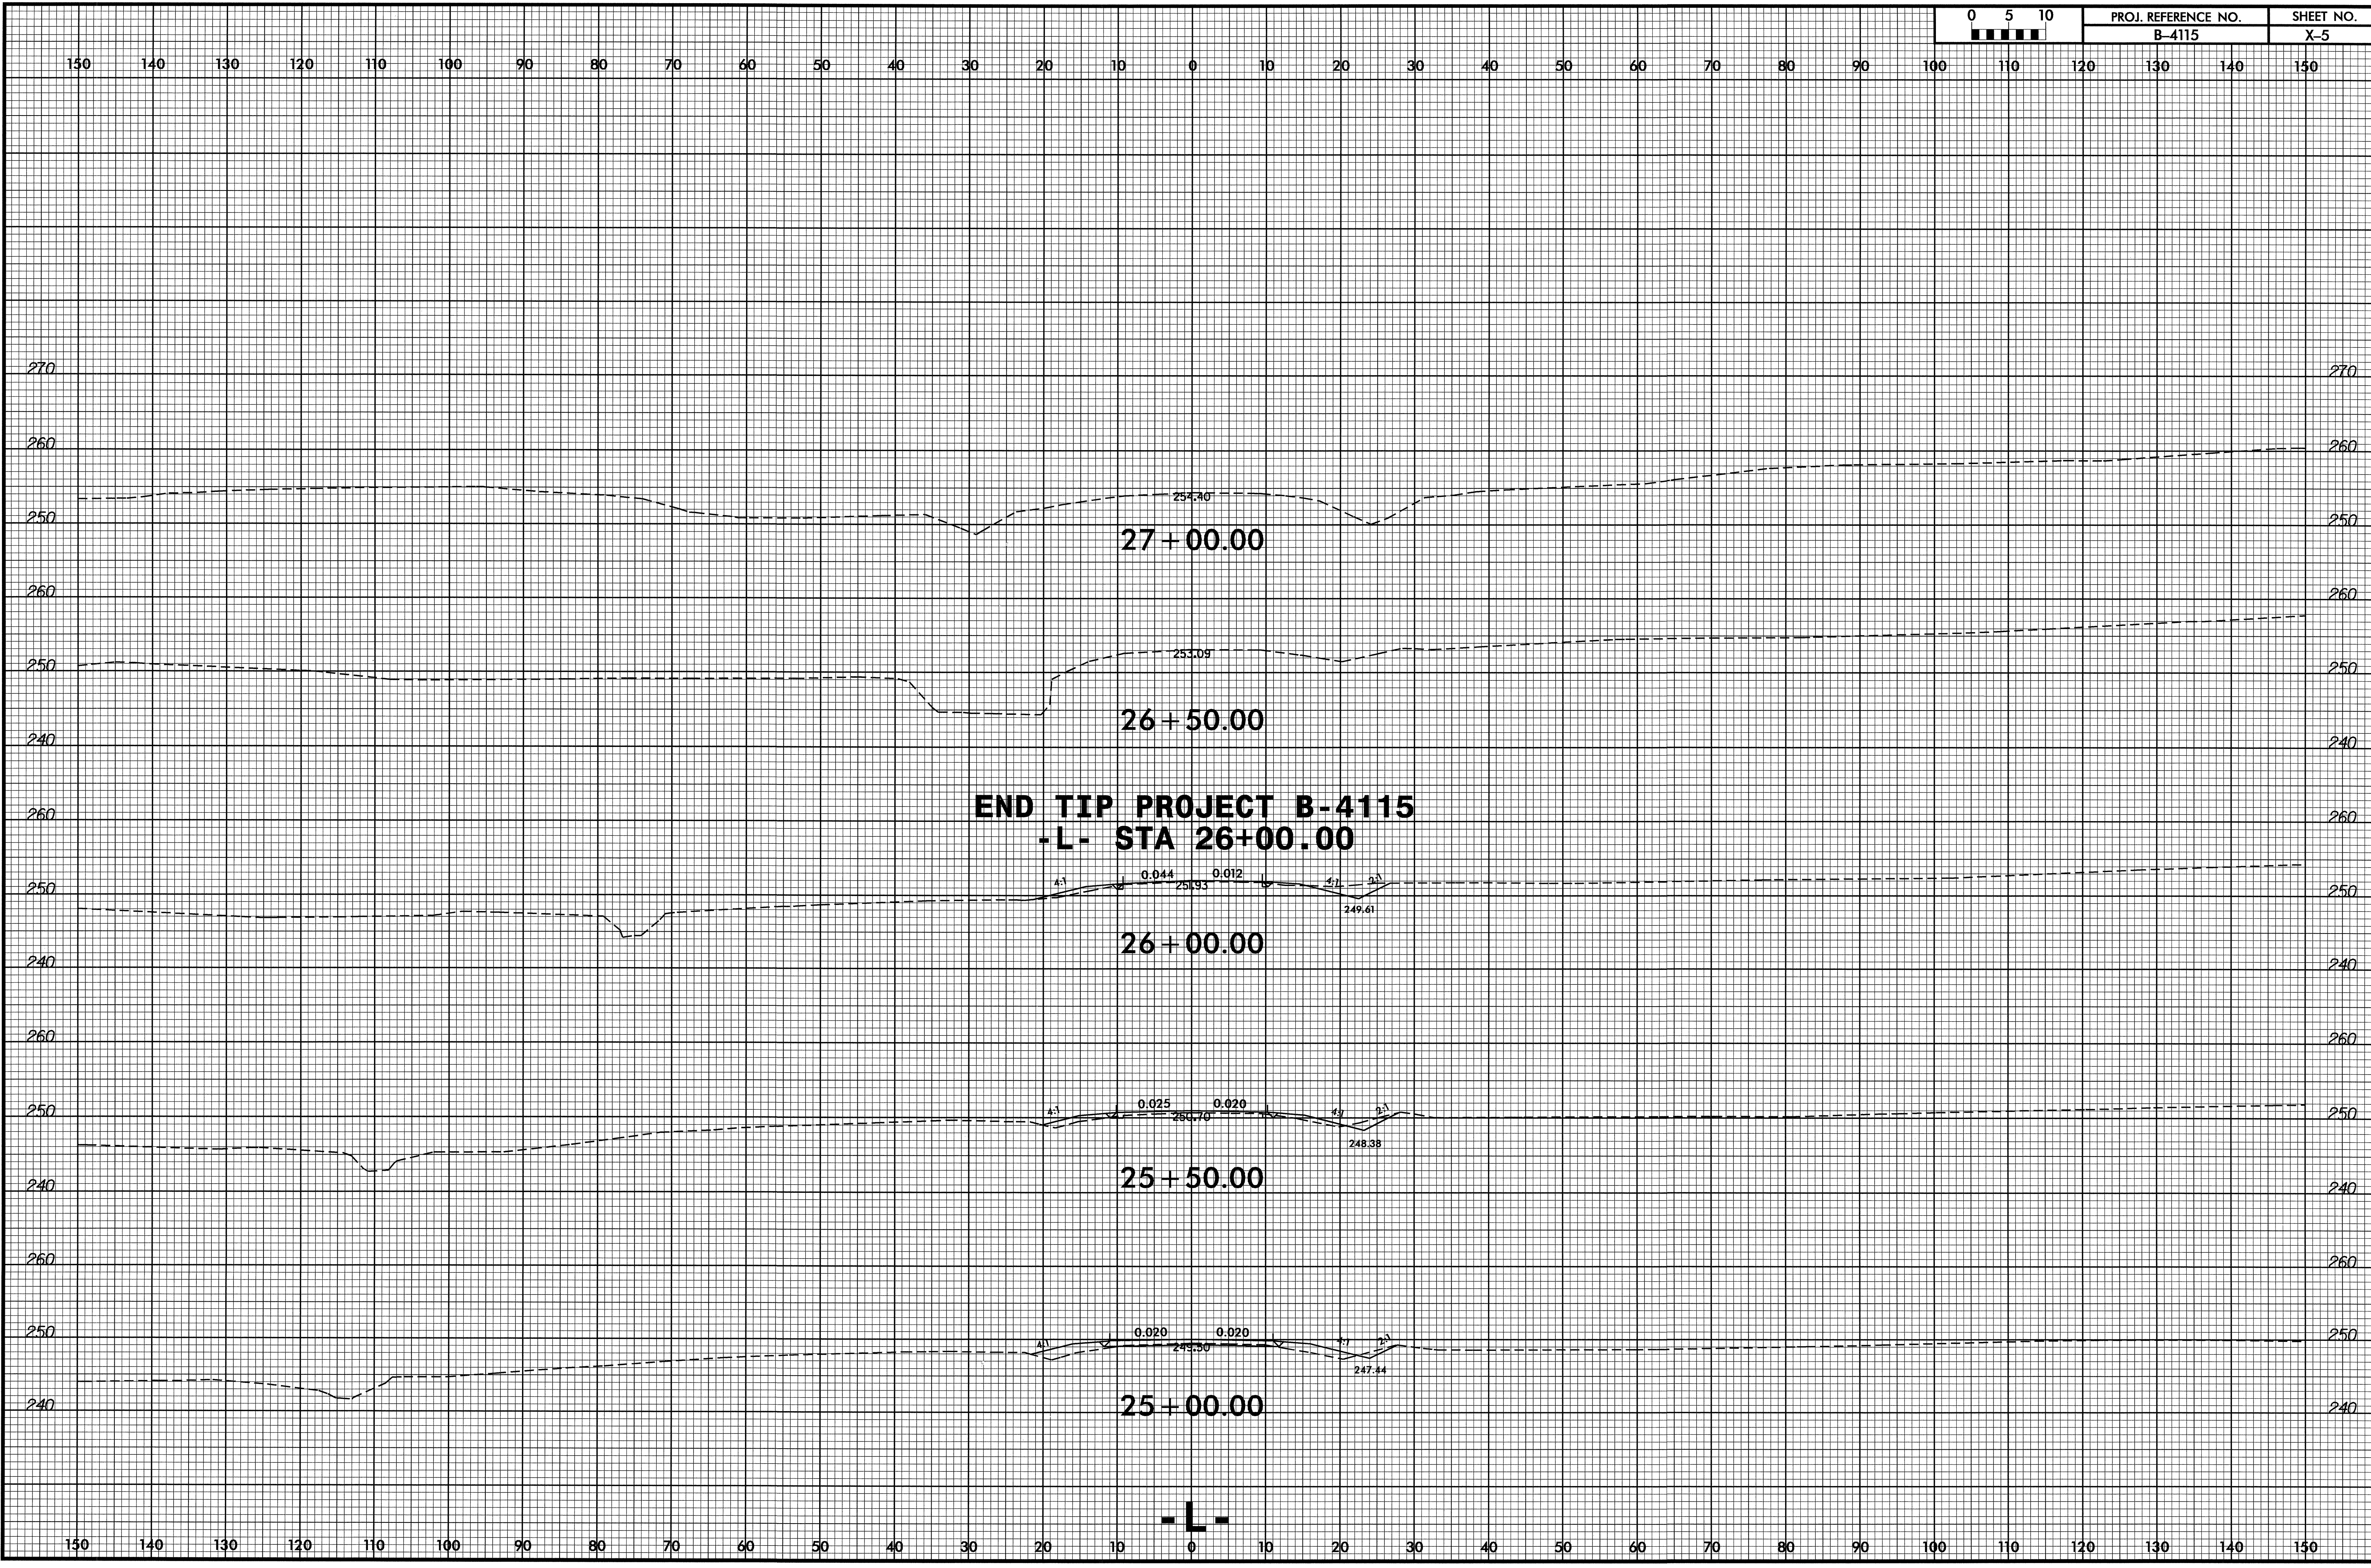

**END TIP PROJECT B-4115**  
**-L- STA 26+00.00**

**-L-**

10-JUN-2008 02:23  
 r:\v\edkhu\asc\b-4115\_rdy\_xpl.lrdgn  
 \$\$\$USERNAME\$\$\$