


PAVEMENT MARKING SCHEDULE

SYMBOL	DESCRIPTION	BREAKDOWN	PAY ITEM
PAVEMENT MARKING LINES			
PA	WHITE EDGELINE		PAINT (4")
PD	2 ft. WHITE MINISKIP		
PE	WHITE SOLID LANE LINE		
PI	YELLOW DOUBLE CENTER LINE		
PV	YELLOW DIAGONAL		PAINT (8")
P4	WHITE STOP BAR		PAINT (24")
PAVEMENT MARKING SYMBOLS			
QA	LEFT TURN ARROW		PAINT SYMBOL
PAVEMENT MARKERS			
MA	YELLOW & YELLOW		PERMANENT RAISED
MB	CRYSTAL & RED		

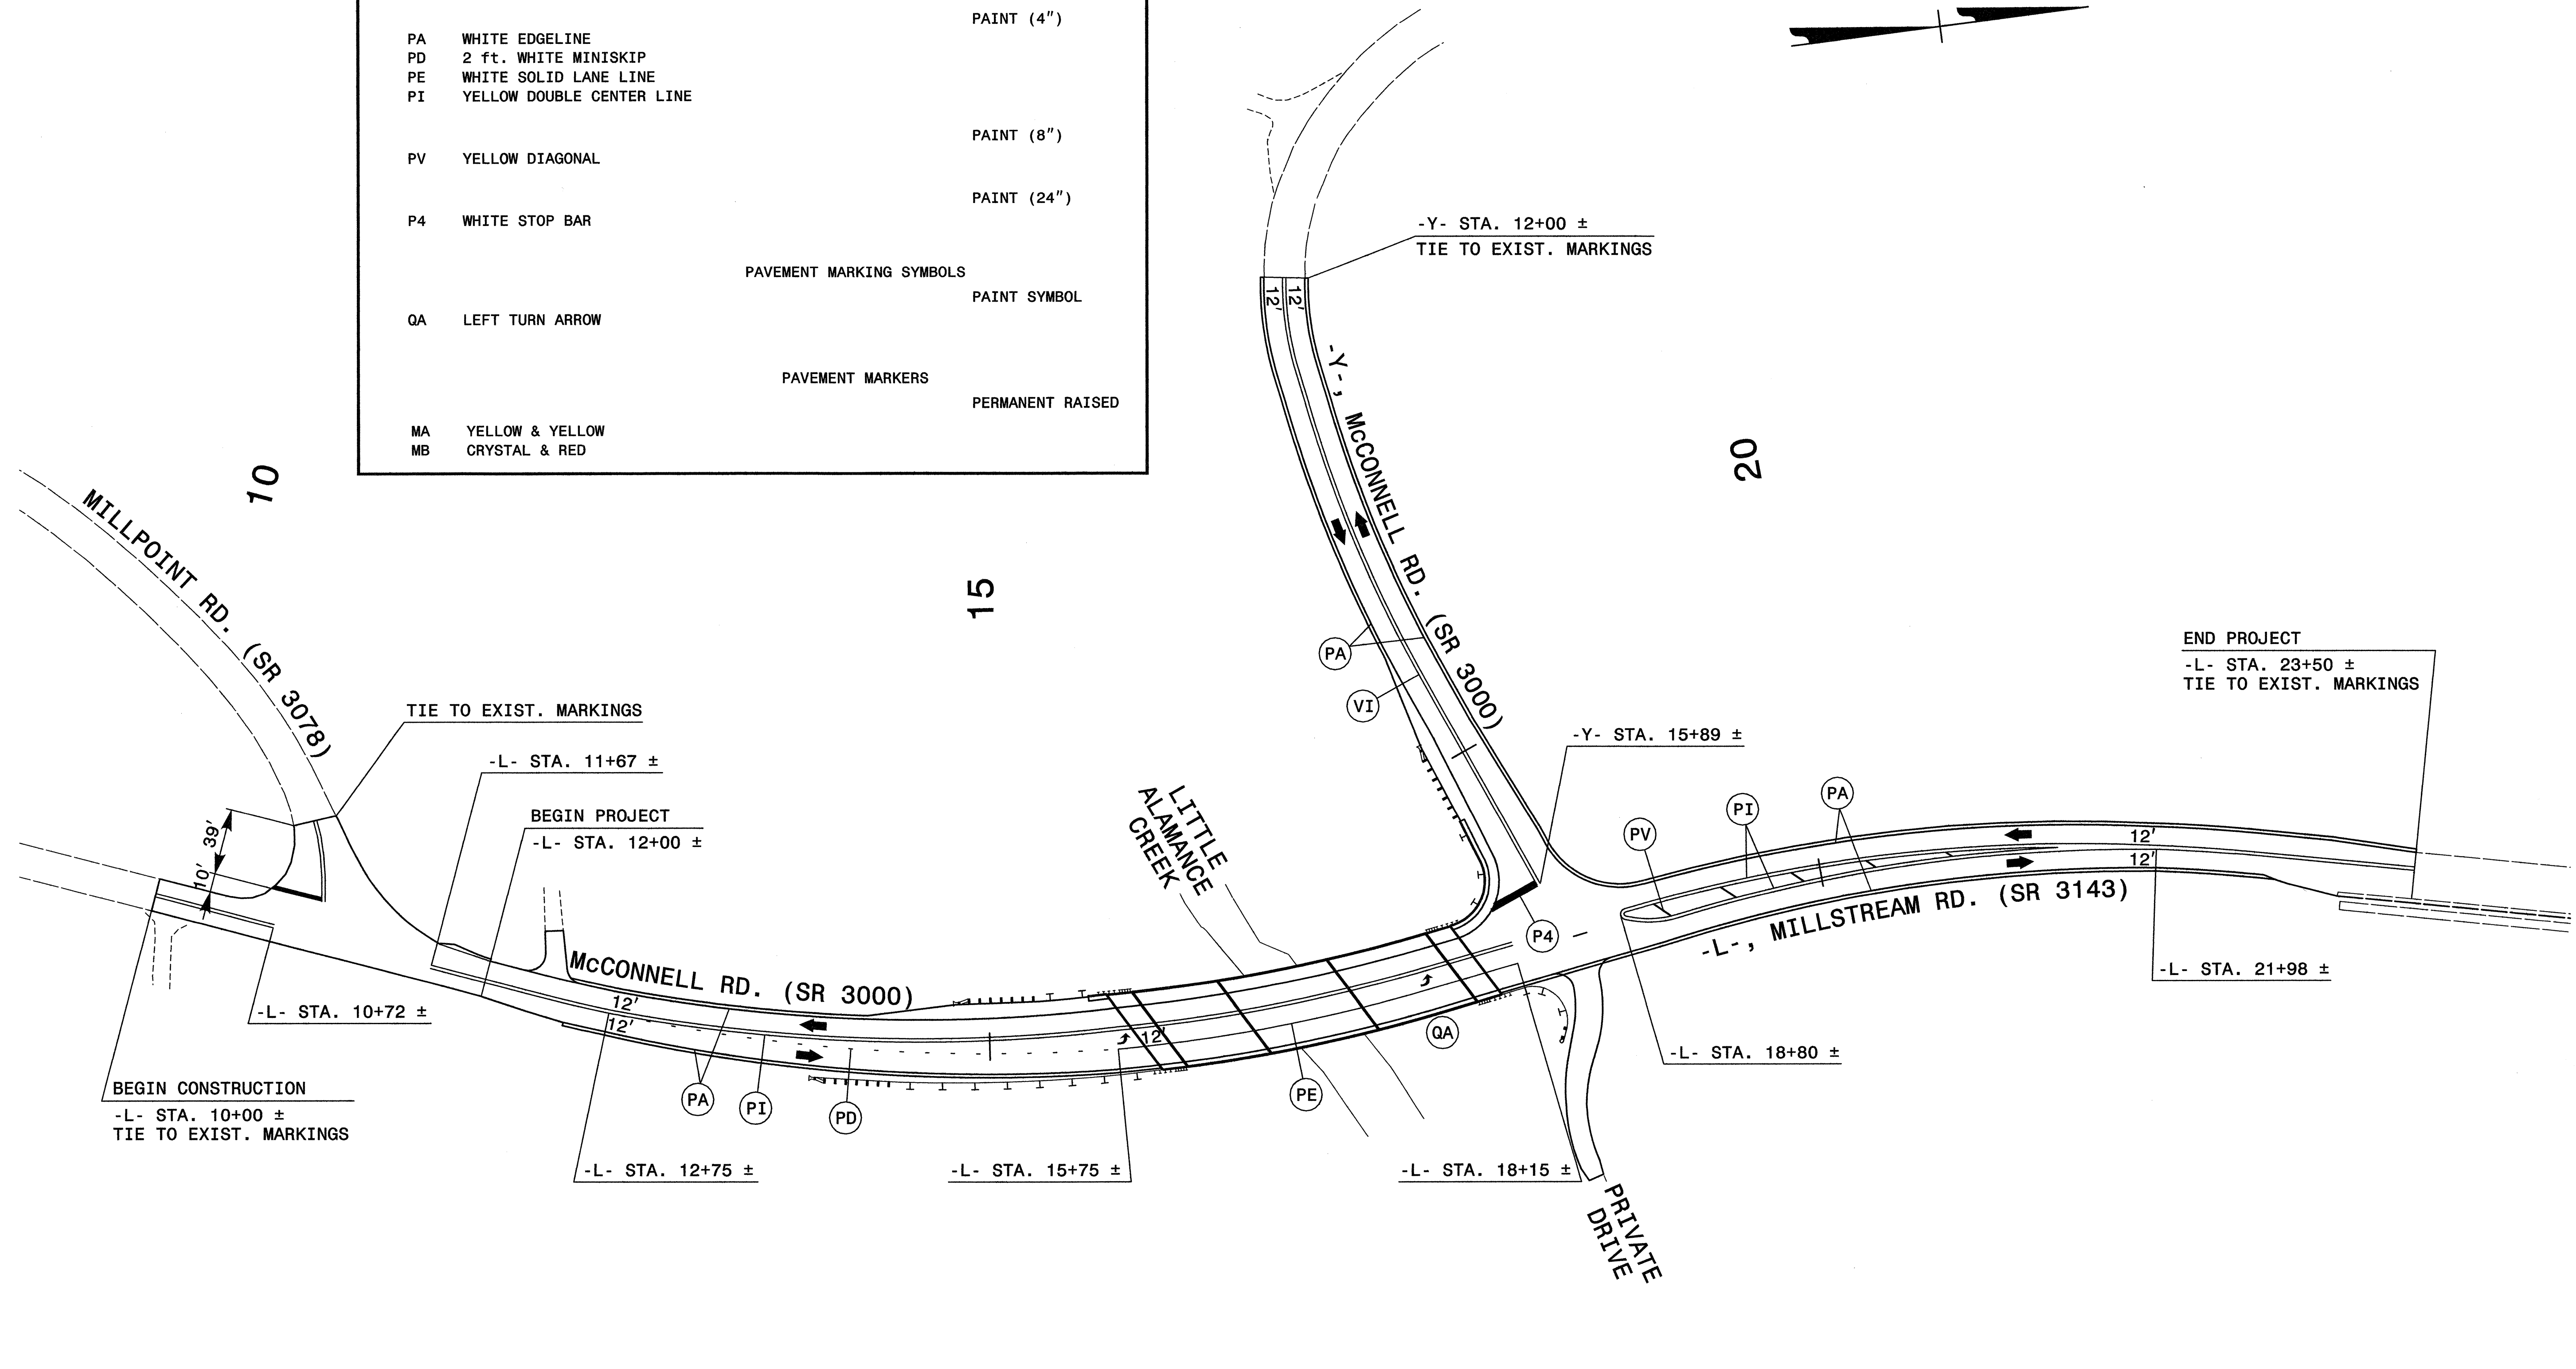

10/16/2007
 P:\Tip\Group45\B4129.ko\B4129\TrafficControl\CPN100\B4129_TC.pmp1.dgn
 KO & Associates, P.C.

APPROVED: <i>Michael T. Rzesma</i> DATE: 10-17-07	PAV'T. MARKING SCHEDULE AND PAV'T. MARKING PLAN	SCALE: NONE		REVISIONS
		DATE: 7-07		
	DWG. BY: BLM			
	DESIGN BY: BLM			
	REVIEWED BY: MTR			