

STATE OF NORTH CAROLINA
DIVISION OF HIGHWAYS

STATE PROJECT REFERENCE NO.	SHEET NO.
B-4195	TCP-1

**PLAN FOR PROPOSED
TRAFFIC CONTROL, MARKING & DELINEATION
MCDOWELL COUNTY**

B-4195

ROADWAY STANDARD DRAWINGS

THE FOLLOWING ROADWAY STANDARDS AS APPEAR IN "ROADWAY STANDARD DRAWINGS"- ROADWAY DESIGN UNIT-N.C. DEPARTMENT OF TRANSPORTATION-RALEIGH, N.C., DATED JANUARY 2002 ARE APPLICABLE TO THIS PROJECT AND BY REFERENCE HEREBY ARE CONSIDERED A PART OF THESE PLANS:

STD. NO.	TITLE
1101.02	TEMPORARY LANE CLOSURES
1101.03	TEMPORARY ROAD CLOSURES
1101.04	TEMPORARY SHOULDER CLOSURES
1101.05	WORK ZONE VEHICLE ACCESSES
1101.11	TRAFFIC CONTROL DESIGN TABLES
1110.01	STATIONARY WORK ZONE SIGNS
1110.02	PORTABLE WORK ZONE SIGNS
1115.01	FLASHING ARROW PANELS
1135.01	CONES
1145.01	BARRICADES
1150.01	FLAGGERS
1205.01	PAVEMENT MARKINGS - LINE TYPES & OFFSETS
1205.02	PAVEMENT MARKINGS - 2 LANE & MULTILANE ROADWAYS
1205.04	PAVEMENT MARKINGS - INTERSECTIONS
1205.12	PAVEMENT MARKINGS - BRIDGES
1261.01	GUARDRAIL & BARRIER DELINEATOR SPACING
1261.02	GUARDRAIL & BARRIER DELINEATOR TYPES
1262.01	GUARDRAIL END DELINEATION
1264.01	OBJECT MARKERS
1264.02	PLACEMENT OF OBJECT MARKERS

INDEX OF SHEETS

SHEET NO.	TITLE
TCP-1	LIST OF APPLICABLE ROADWAY STANDARD DRAWINGS, PAVEMENT MARKINGS, LEGEND AND INDEX OF SHEETS
TCP-2	PROJECT NOTES AND PHASING
TCP-3	DINK CANNON RD DETOUR
SD-1	SIGN DESIGN

LEGEND

- GENERAL**
- ← DIRECTION OF TRAFFIC FLOW
 - ↖ NORTH ARROW
 - PROPOSED PVMT. - - - - - EXIST. PVMT.
 - WORK AREA
 - ▨ REMOVAL OF EXISTING PAVEMENT
- TRAFFIC CONTROL DEVICES**
- I TYPE I BARRICADE
 - II TYPE II BARRICADE
 - ▨ TYPE III BARRICADE
 - ▲ CONE
 - DRUM ⊙ SKINNY DRUM
 - ⊙ FLASHING ARROW PANEL (TYPE C)
 - ⊥ STATIONARY SIGN
 - ⊏ PORTABLE SIGN
 - ⊕ STATIONARY OR PORTABLE SIGN
 - ⚠ WARNING FLAGS
 - ⋯ CRASH CUSHION
 - ◀ CHANGEABLE MESSAGE SIGN
 - ⊠ TRUCK MOUNTED IMPACT ATTENUATOR (TMIA)
 - ⊠ POLICE
 - ⊠ FLAGGER
- PAVEMENT MARKINGS**
- CRYSTAL/CRYSTAL PAVEMENT MARKER
 - ◆ YELLOW/YELLOW PAVEMENT MARKER
 - ◻ CRYSTAL/RED PAVEMENT MARKER
 - ↔ PAVEMENT MARKING SYMBOLS

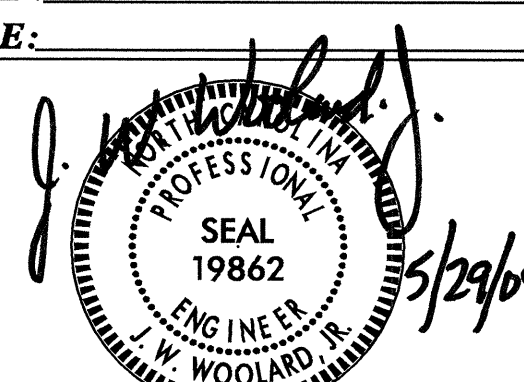
PAVEMENT MARKINGS

PAVEMENT MARKING
PAINT (4")
PA WHITE EDGELINE (2X)
PI YELLOW DOUBLE CENTER (2X)

NOTE: FOR EACH PAINT PAVEMENT MARKING ITEM, 1X IMPLIES A SINGLE APPLICATION, 2X IMPLIES TWO APPLICATIONS, AND 3X IMPLIES THREE.

TIP PROJECT:

29-MAY-2008 10:57
\\dot\dfs\root01\p\proj\traffic\traffic\traffic\traffic\top\b4195.tc_top_title.dgn
idonaldson AT WZTC237459

APPROVED: _____ DATE: _____	PLAN PREPARED BY: N.C.D.O.T. WORK ZONE TRAFFIC CONTROL UNIT
SEAL  5/29/08	J. S. BOURNE, PE TRAFFIC CONTROL ENGINEER
	G. L. GETTIER, PE TRAFFIC CONTROL PROJECT ENGINEER
	J.W. WOOLARD, PE TRAFFIC CONTROL PROJECT DESIGN ENGINEER
	LORI DONALDSON TRAFFIC CONTROL DESIGN ENGINEER / TECHNICIAN

