

## FINAL PAVEMENT MARKING SCHEDULE

SYMBOL	DESCRIPTION	PAY ITEM/ QUANTITY BREAKDOWN	TOTAL QUANTITY
PAVEMENT MARKING LINES			
TA	WHITE EDGELINE	THERMOPLASTIC (4", 90 mils) 34322 LF	TOTAL 34322 LF
TC	10 FT WHITE SKIP	THERMOPLASTIC (4", 120 mils) 9405 LF	TOTAL 15122 LF
TD	2 FT WHITE MINISKIP	743 LF	
TE	WHITE SOLID LANE LINE	2526 LF	
TI	YELLOW DOUBLE CENTER LINE	2448 LF	
TP	WHITE GORE	THERMOPLASTIC (8", 90 mils) 3291 LF	TOTAL 3771 LF
TQ	WHITE DIAGONAL	480 LF	
T2	WHITE STOPBAR	THERMOPLASTIC (24", 120 mils) 339 LF	TOTAL 339 LF
T2	RUMBLE STRIP	THERMOPLASTIC (4", 240 mils) 288 LF	TOTAL 288 LF
COLD APPLIED PLASTIC (4") TYPE 3 - WET REFLECTIVE			
CA	WHITE EDGELINE	702 LF	TOTAL 1580 LF
CB	YELLOW EDGELINE	702 LF	
CB	YELLOW EDGELINE	176 LF	
PAVEMENT MARKING SYMBOLS			
THERMOPLASTIC PAVEMENT MARKING SYMBOLS (90 mils)			
UA	LEFT TURN ARROW	37 EA	TOTAL 103 EA
UB	RIGHT TURN ARROW	17 EA	
UC	STRAIGHT ARROW	47 EA	
UE	COMBO STRAIGHT/RIGHT	1 EA	
UF	COMBO LEFT/RIGHT	1 EA	
UI	ALPHANUMERIC CHARACTER	8 EA	
MARKERS			
SNOWPLOWABLE PAVEMENT MARKERS			
MA	YELLOW & YELLOW	16 EA	TOTAL 679 EA
MB	CRYSTAL & RED	663 EA	

REVISIONS

SYSTEMS  
 DESIGN  
 SERVICES

PO BOX 30128    TELE 919.788.0224  
 RALEIGH, NC 27622    FAX 919.788.0232

APPROVED: *Randa B. Early*    DATE: 3-28-08


SEAL

### FINAL PAVEMENT MARKING SCHEDULE

SCALE: NONE		REVISIONS
DATE: 3/28/08		
DESIGN BY: JAP		
REVIEWED BY: RBE		



REVISIONS

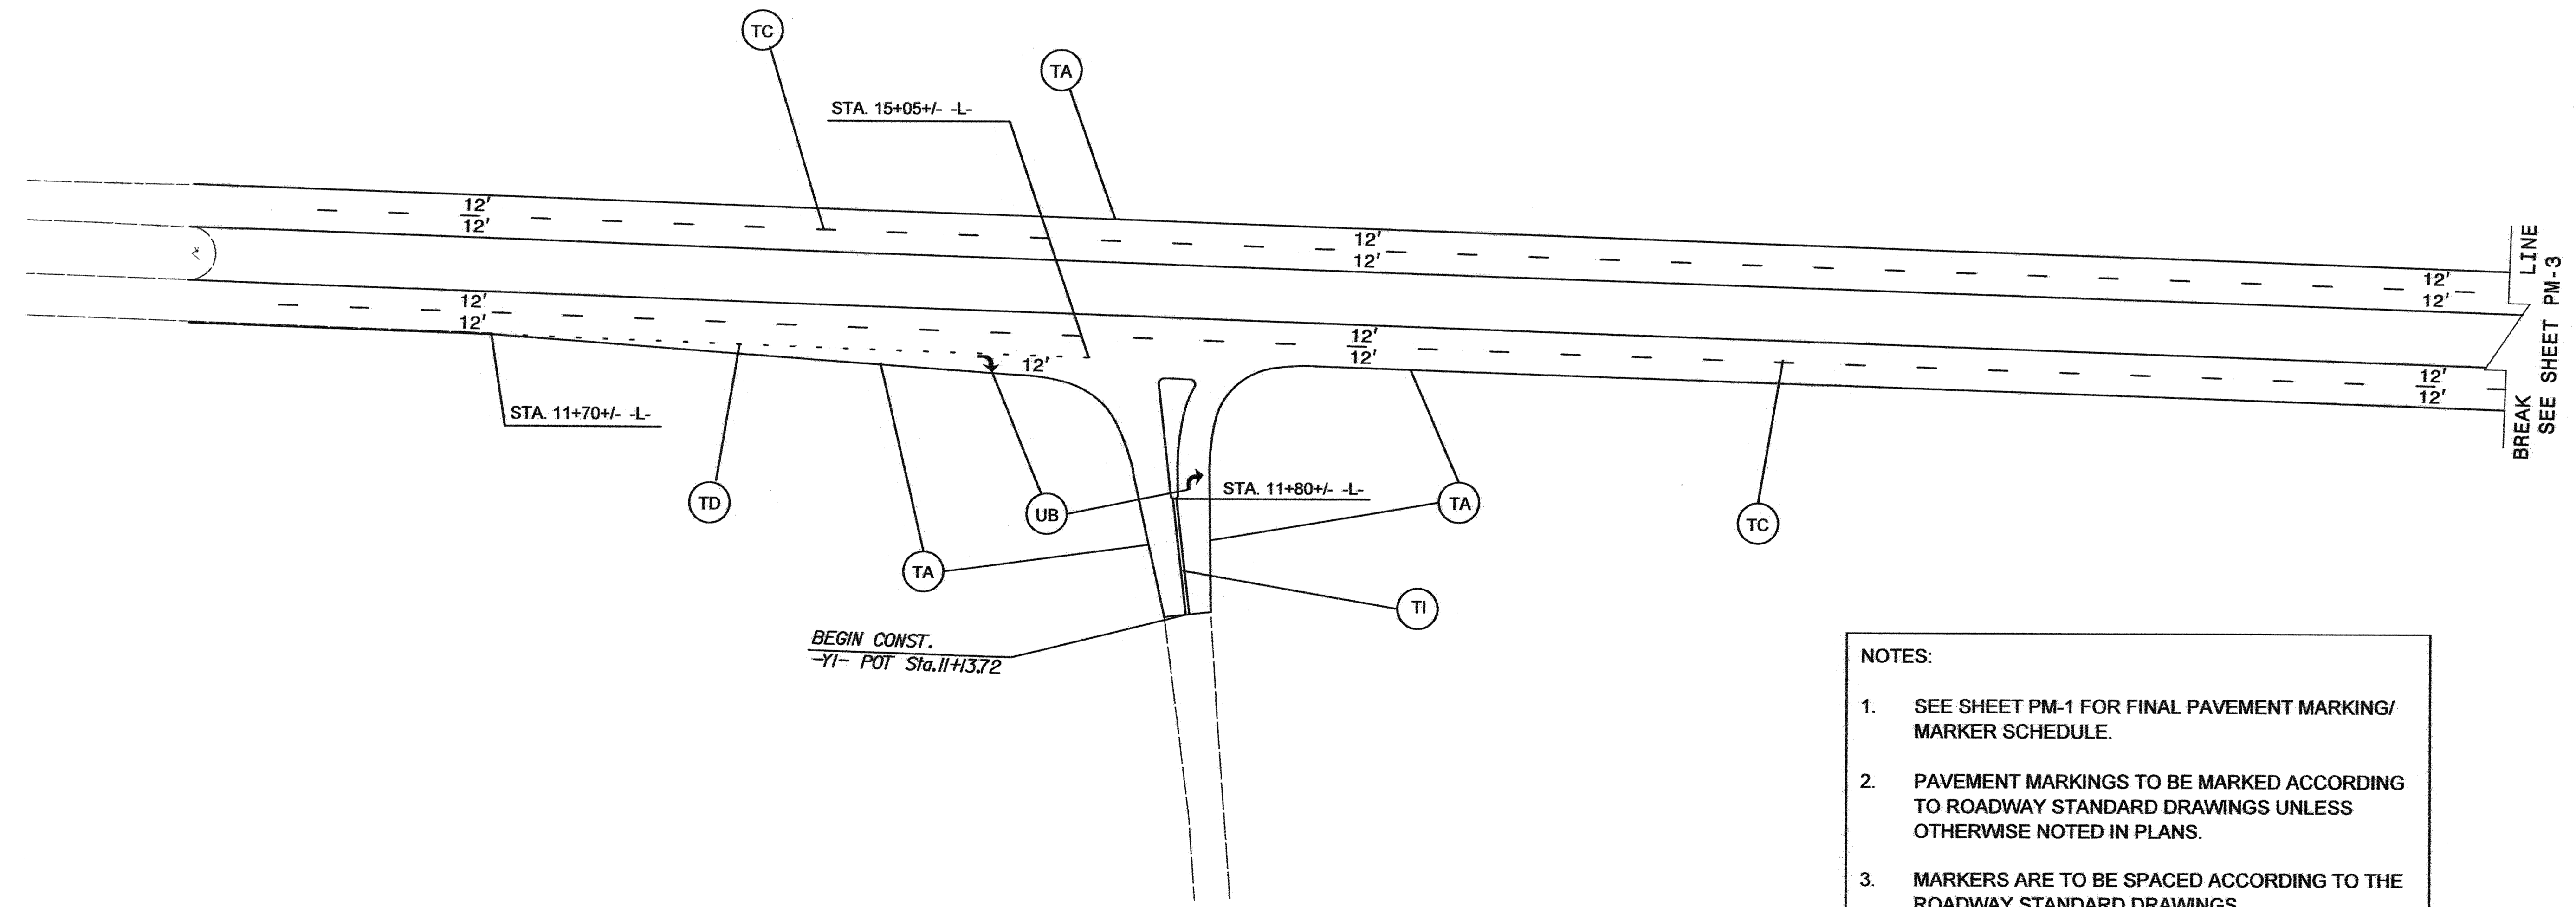

- NOTES:**
- SEE SHEET PM-1 FOR FINAL PAVEMENT MARKING/ MARKER SCHEDULE.
  - PAVEMENT MARKINGS TO BE MARKED ACCORDING TO ROADWAY STANDARD DRAWINGS UNLESS OTHERWISE NOTED IN PLANS.
  - MARKERS ARE TO BE SPACED ACCORDING TO THE ROADWAY STANDARD DRAWINGS.

\$\$\$\$\$SYTIME\$\$\$\$\$  
\$\$\$\$\$USERNAME\$\$\$\$\$

**CH ENGINEERING**

PO BOX 30128 TELE 919.788.0224  
RALEIGH, NC 27622 FAX 919.788.0232


APPROVED: *Shanda S. Coffey* DATE: 5-28-08

SEAL

**FINAL PAVEMENT MARKING**

SCALE: 1" = 50'  
DATE: 3/28/08  
DWG. BY: JAP  
DESIGN BY: JAP  
REVIEWED BY: RBE

NO.	DATE	REVISIONS

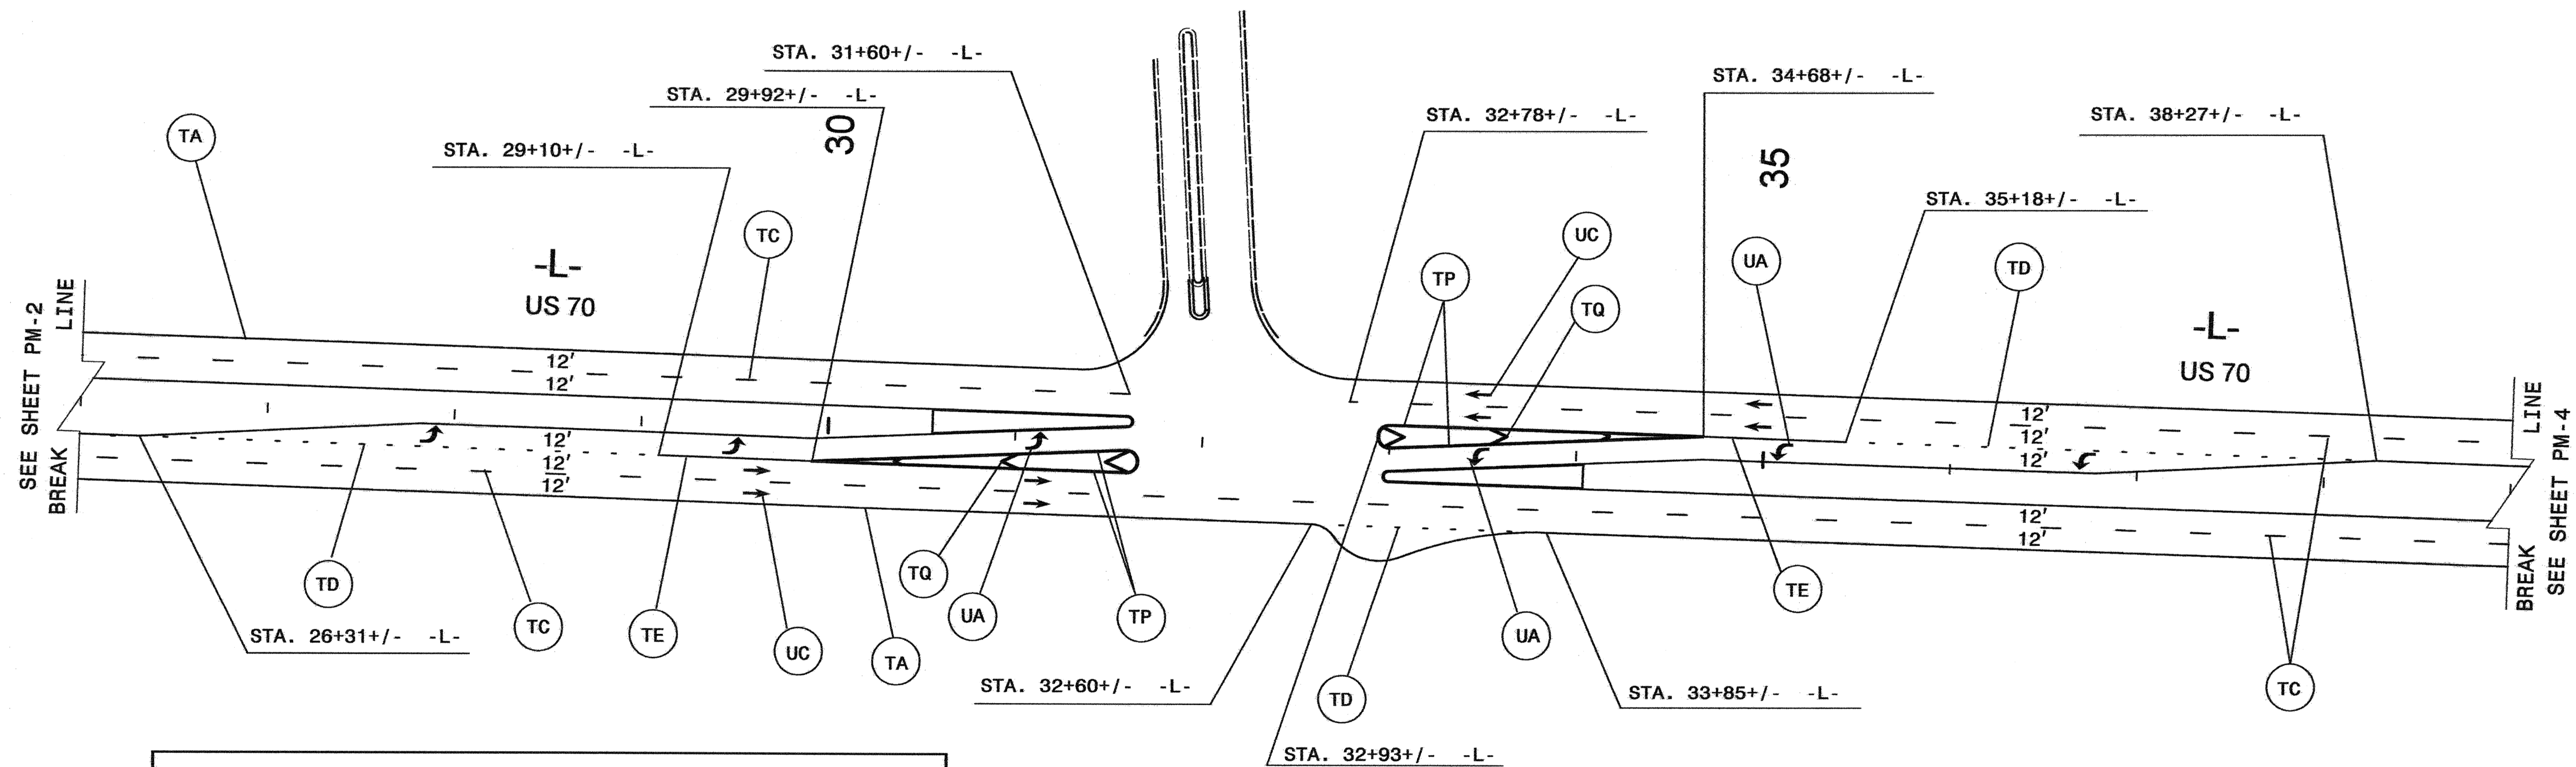

**NOTES:**

1. SEE SHEET PM-1 FOR FINAL PAVEMENT MARKING/MARKER SCHEDULE.
2. PAVEMENT MARKINGS TO BE MARKED ACCORDING TO ROADWAY STANDARD DRAWINGS UNLESS OTHERWISE NOTED IN PLANS.
3. MARKERS ARE TO BE SPACED ACCORDING TO THE ROADWAY STANDARD DRAWINGS.

REVISIONS

SYSTEMS  
 >DCN  
 USERNAME

**CH ENGINEERING**

PO BOX 30128 TELE 919.788.0224  
 RALEIGH, NC 27622 FAX 919.788.0232

APPROVED: *Branda B. Emery* DATE: 5-28-08

SEAL

**FINAL PAVEMENT MARKING**

SCALE: 1" = 50'

DATE: 3/28/08



DWG. BY: JAP

DESIGN BY: JAP

REVIEWED BY: RBE

NO.	DATE	DESCRIPTION

CADD FILE

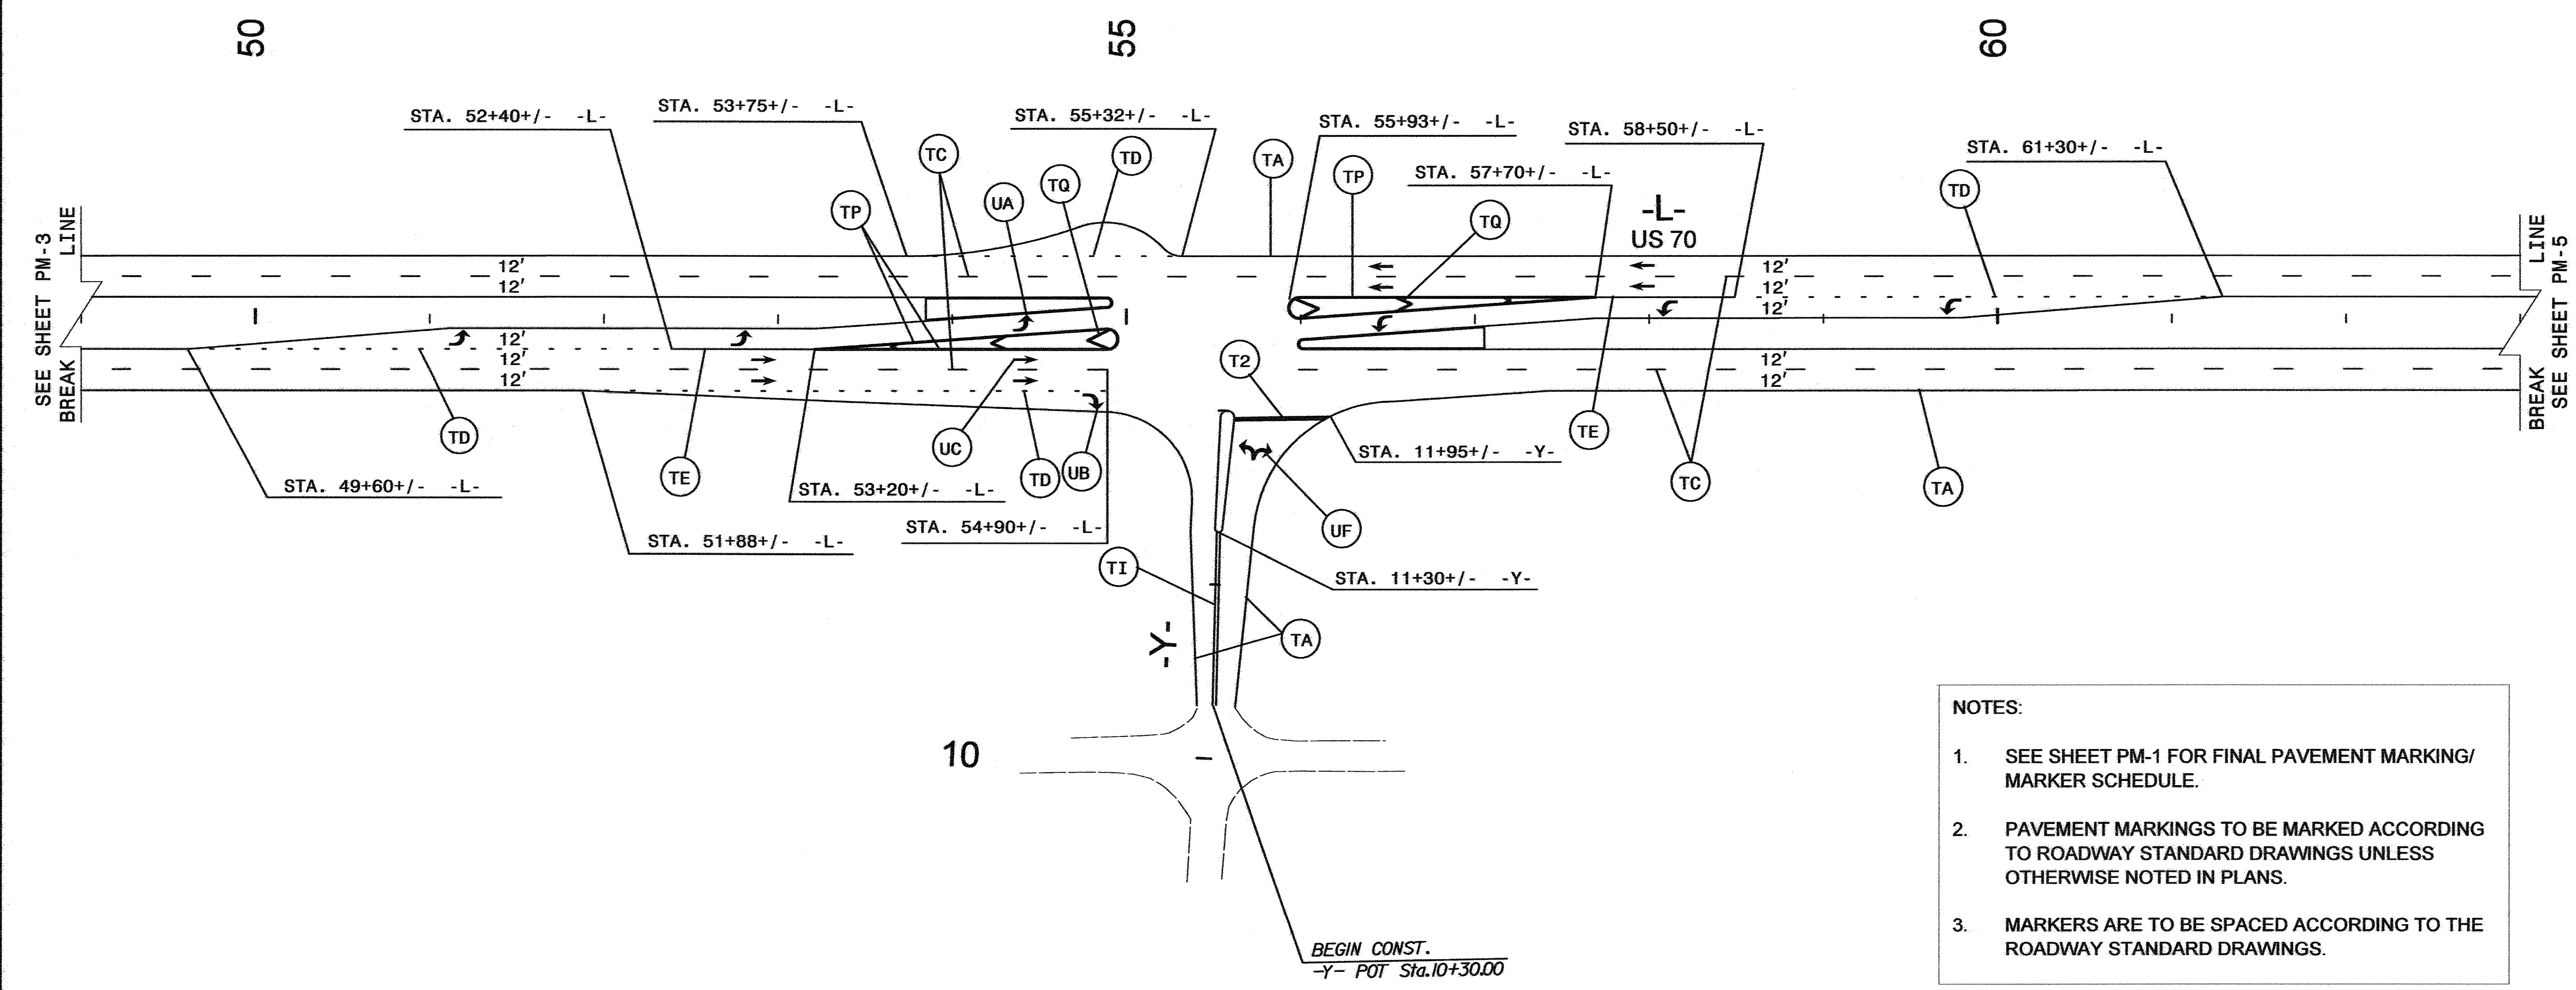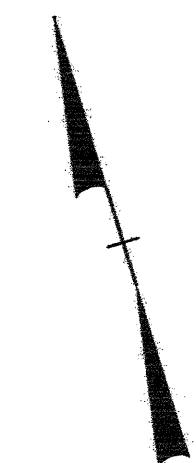

NOTES:

- SEE SHEET PM-1 FOR FINAL PAVEMENT MARKING/MARKER SCHEDULE.
- PAVEMENT MARKINGS TO BE MARKED ACCORDING TO ROADWAY STANDARD DRAWINGS UNLESS OTHERWISE NOTED IN PLANS.
- MARKERS ARE TO BE SPACED ACCORDING TO THE ROADWAY STANDARD DRAWINGS.

REVISIONS

SEE SHEET PM-3  
BREAK  
LINE

LINE  
BREAK  
SEE SHEET PM-5

\$\$\$\$\$SYTIME\$\$\$\$\$  
\$\$\$\$\$>\$\$\$\$\$  
\$\$\$\$\$USERNAME\$\$\$\$\$

**CH ENGINEERING**

PO BOX 30128 TELE 919.788.0224  
RALEIGH, NC 27622 FAX 919.788.0232

APPROVED: *Handwritten Signature* DATE: 5-28-08



SEAL  
NORTH CAROLINA  
PROFESSIONAL  
ENGINEER  
FRANDA B. EARLY

**FINAL PAVEMENT MARKING**

SCALE: 1" = 50'  
DATE: 3/28/08  
DWG. BY: JAP  
DESIGN BY: JAP  
REVIEWED BY: RBE

NO.	DATE	REVISIONS

CADD FILE

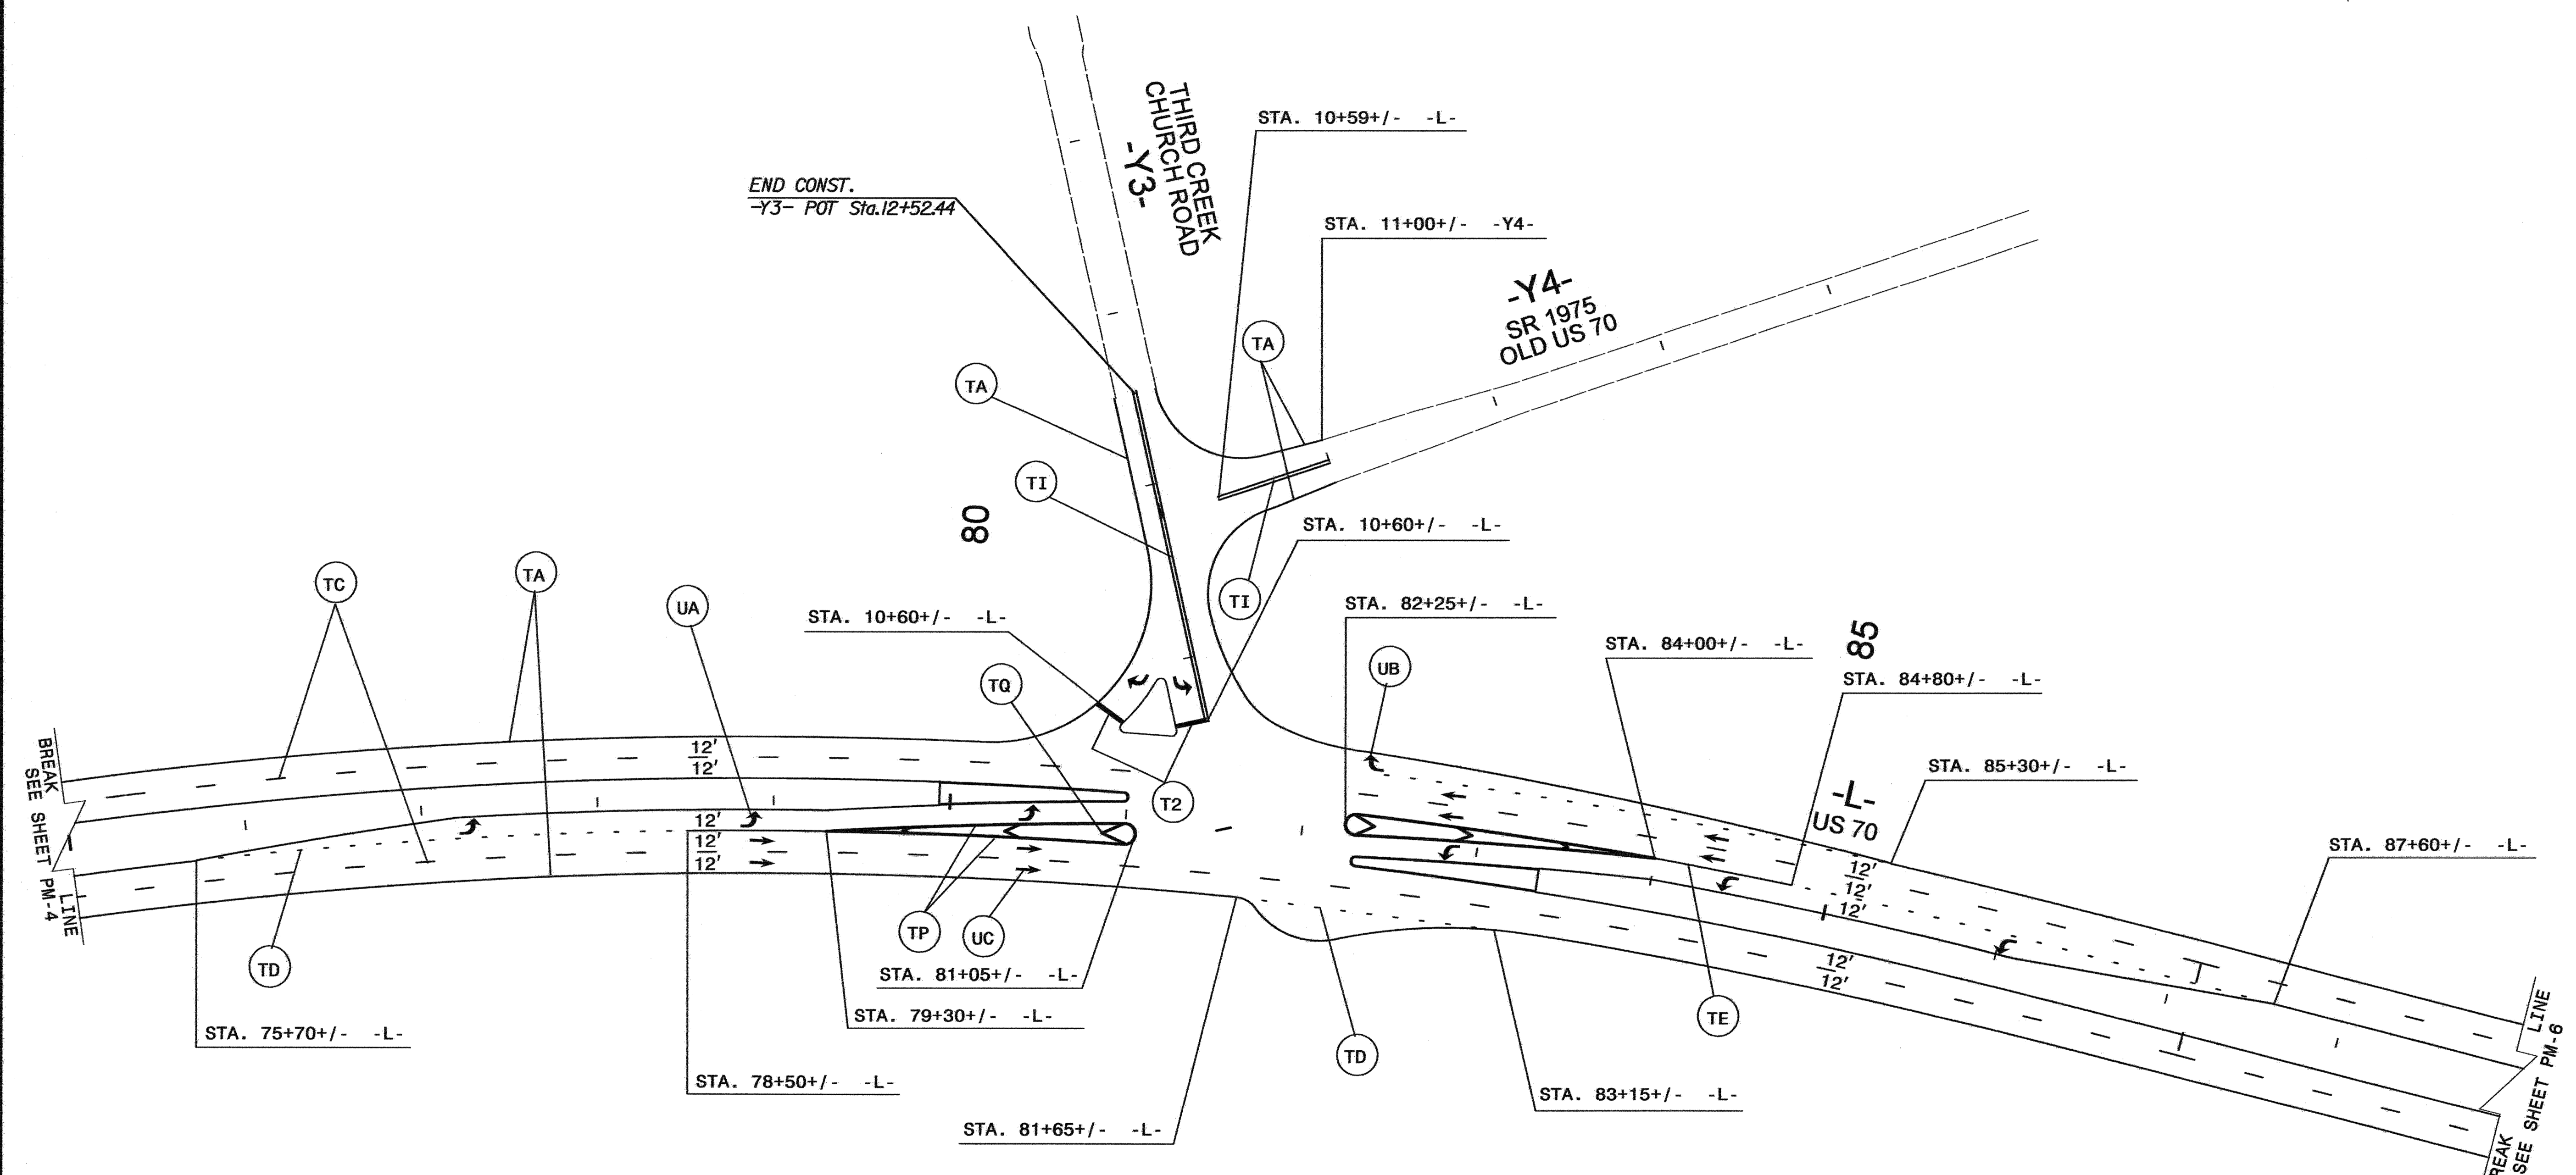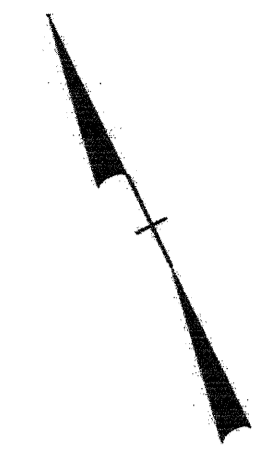

REVISIONS

- NOTES:
1. SEE SHEET PM-1 FOR FINAL PAVEMENT MARKING/ MARKER SCHEDULE.
  2. PAVEMENT MARKINGS TO BE MARKED ACCORDING TO ROADWAY STANDARD DRAWINGS UNLESS OTHERWISE NOTED IN PLANS.
  3. MARKERS ARE TO BE SPACED ACCORDING TO THE ROADWAY STANDARD DRAWINGS.

**CH ENGINEERING**

PO BOX 30128 TELE 919.788.0224  
 RALEIGH, NC 27622 FAX 919.788.0232

APPROVED: *Kenneth S. Early* DATE: 3-28-08

SEAL

**FINAL PAVEMENT MARKING**

SCALE: 1" = 50'

DATE: 3/28/08

DWG. BY: JAP



DESIGN BY: JAP

REVIEWED BY: RBE

REVISIONS

CADD FILE

SYSTEMTIME: 3/28/08 10:00:00 AM  
 DGN: JAP  
 USER: JAP

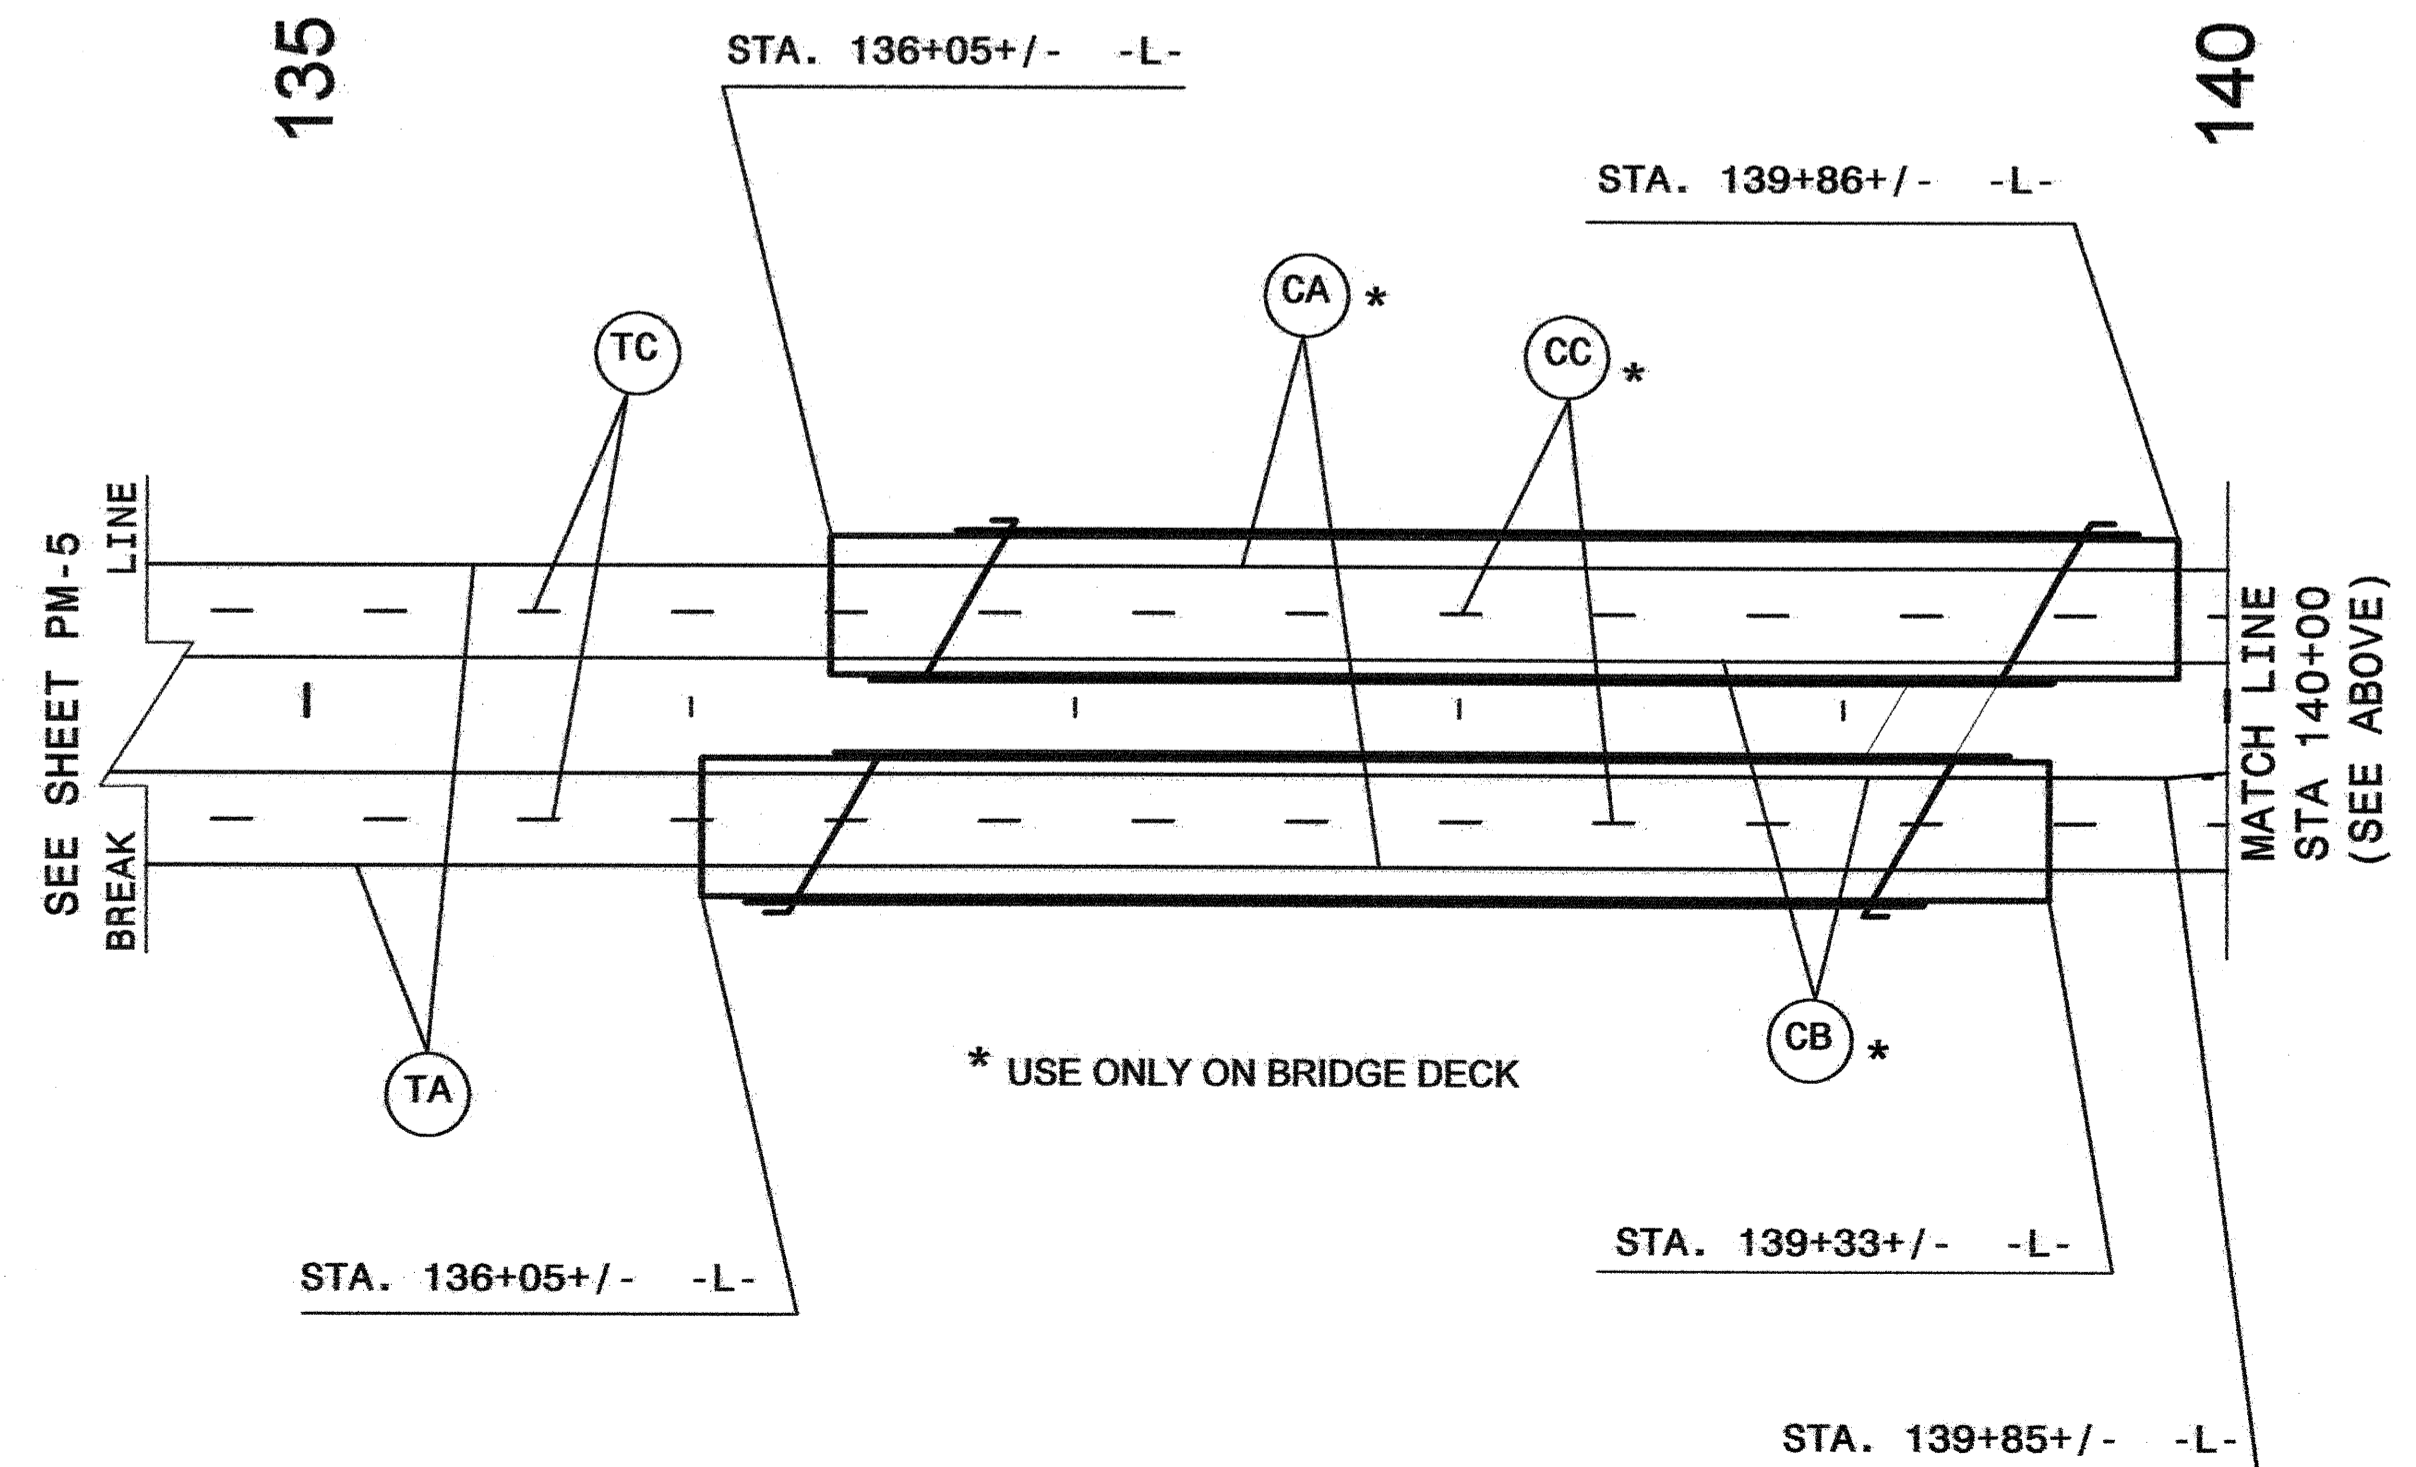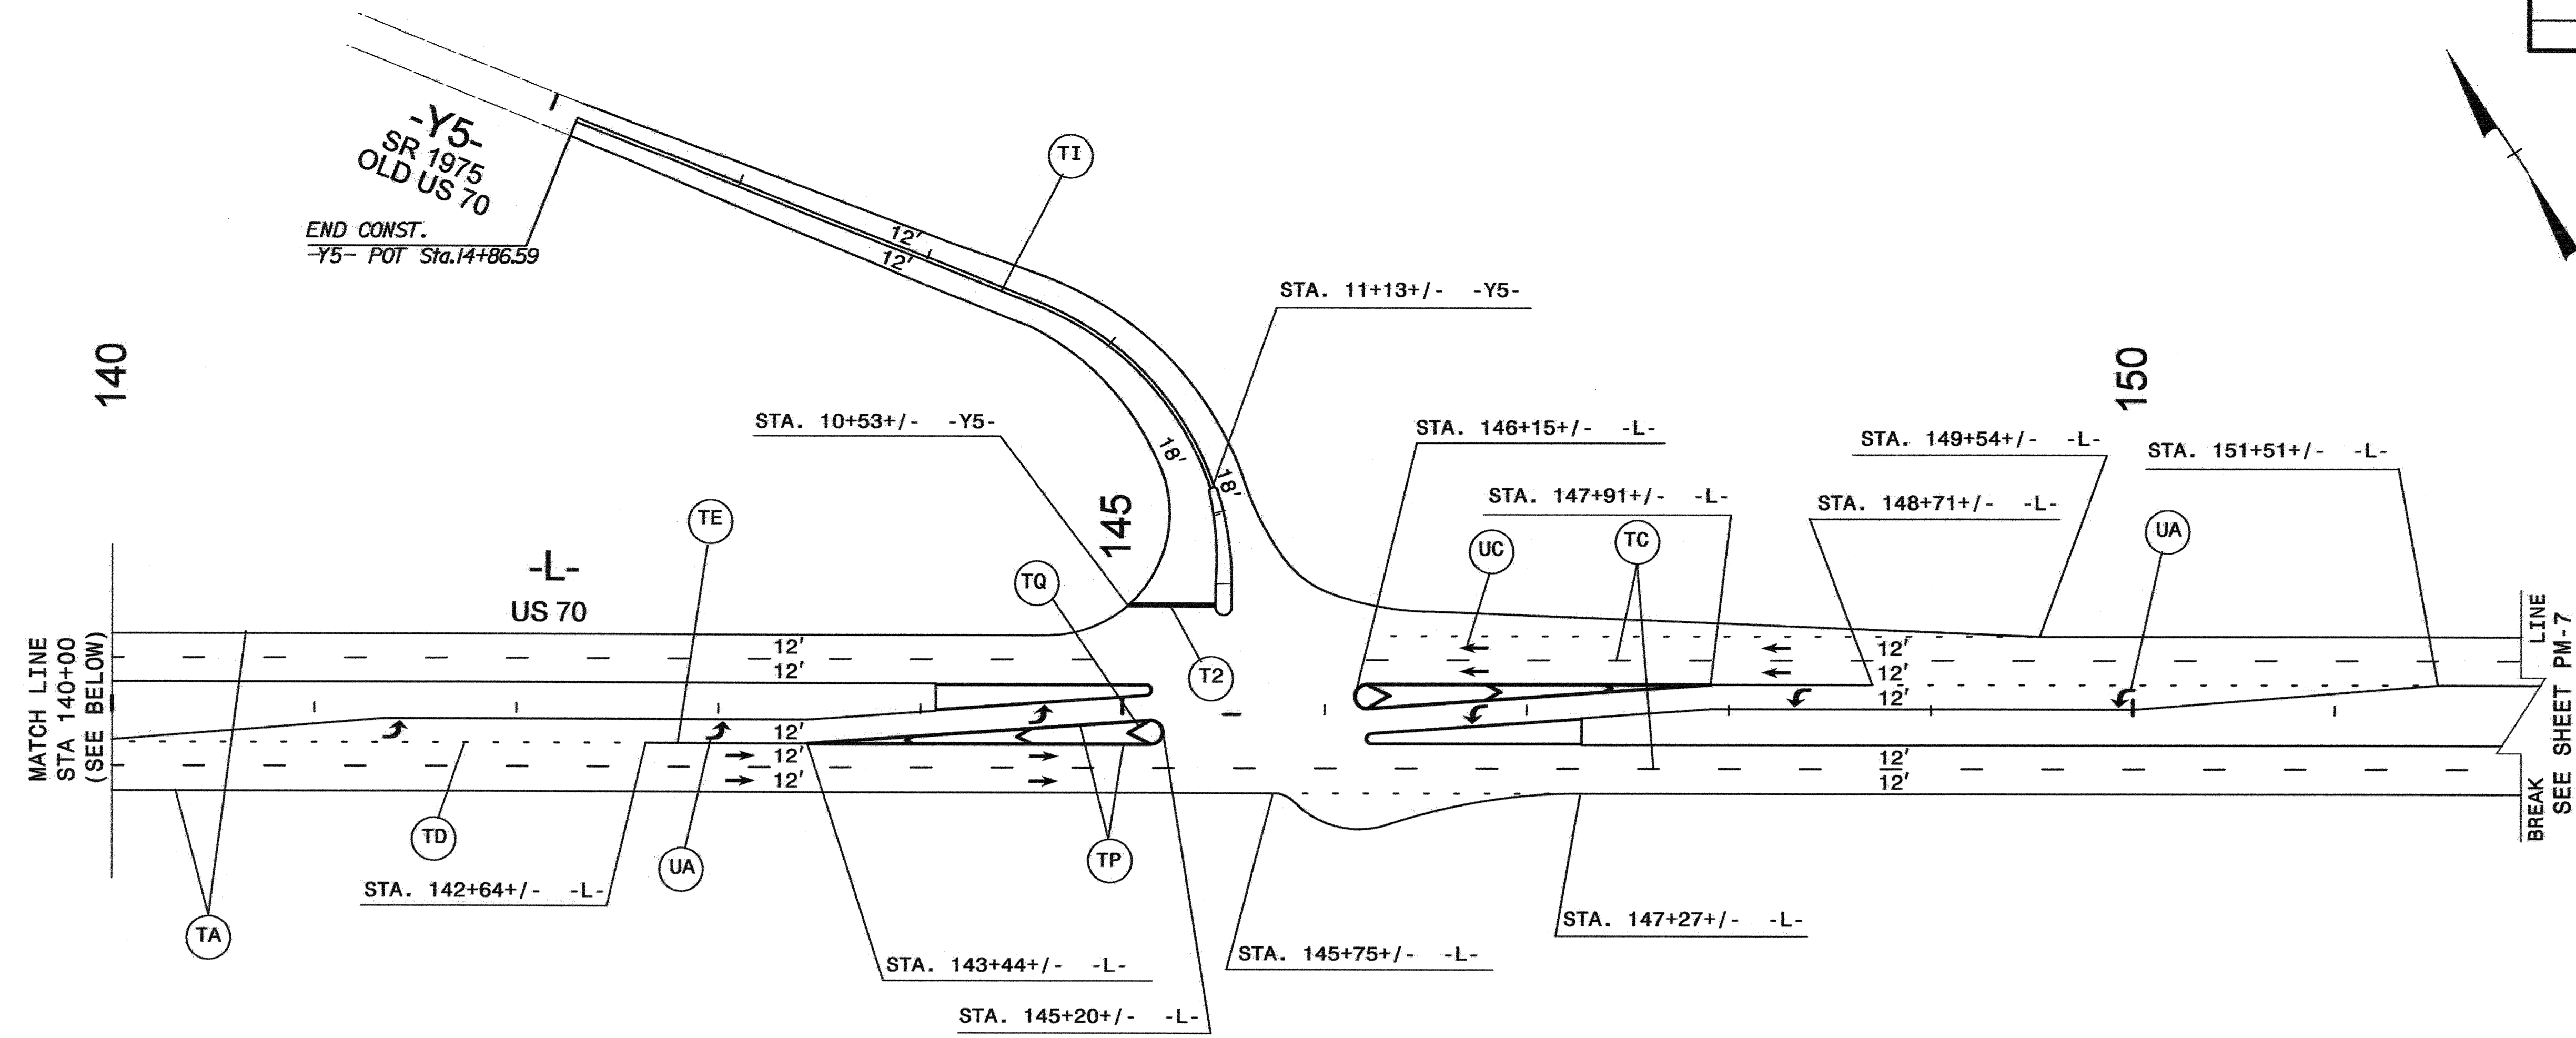

\* USE ONLY ON BRIDGE DECK

MATCH LINE  
STA 140+00  
(SEE BELOW)

BREAK LINE  
SEE SHEET PM-7

SEE SHEET PM-5  
BREAK LINE

MATCH LINE  
STA 140+00  
(SEE ABOVE)

- NOTES:
- SEE SHEET PM-1 FOR FINAL PAVEMENT MARKING/MARKER SCHEDULE.
  - PAVEMENT MARKINGS TO BE MARKED ACCORDING TO ROADWAY STANDARD DRAWINGS UNLESS OTHERWISE NOTED IN PLANS.
  - MARKERS ARE TO BE SPACED ACCORDING TO THE ROADWAY STANDARD DRAWINGS.

REVISIONS

\$\$\$\$\$SYTIME\$\$\$\$\$  
\$\$\$\$\$DGN\$\$\$\$\$  
\$\$\$\$\$USERNAME\$\$\$\$\$

**CH ENGINEERING**

PO BOX 30128 TELE 919.788.0224  
RALEIGH, NC 27622 FAX 919.788.0232

APPROVED: *Branda B. Emery* DATE: 5-28-08

SEAL

**FINAL PAVEMENT MARKING**

SCALE: 1" = 50'

DATE: 3/28/08


DWG. BY: JAP

DESIGN BY: JAP

REVIEWED BY: RBE

REVISIONS	
NO.	DESCRIPTION

CADD FILE

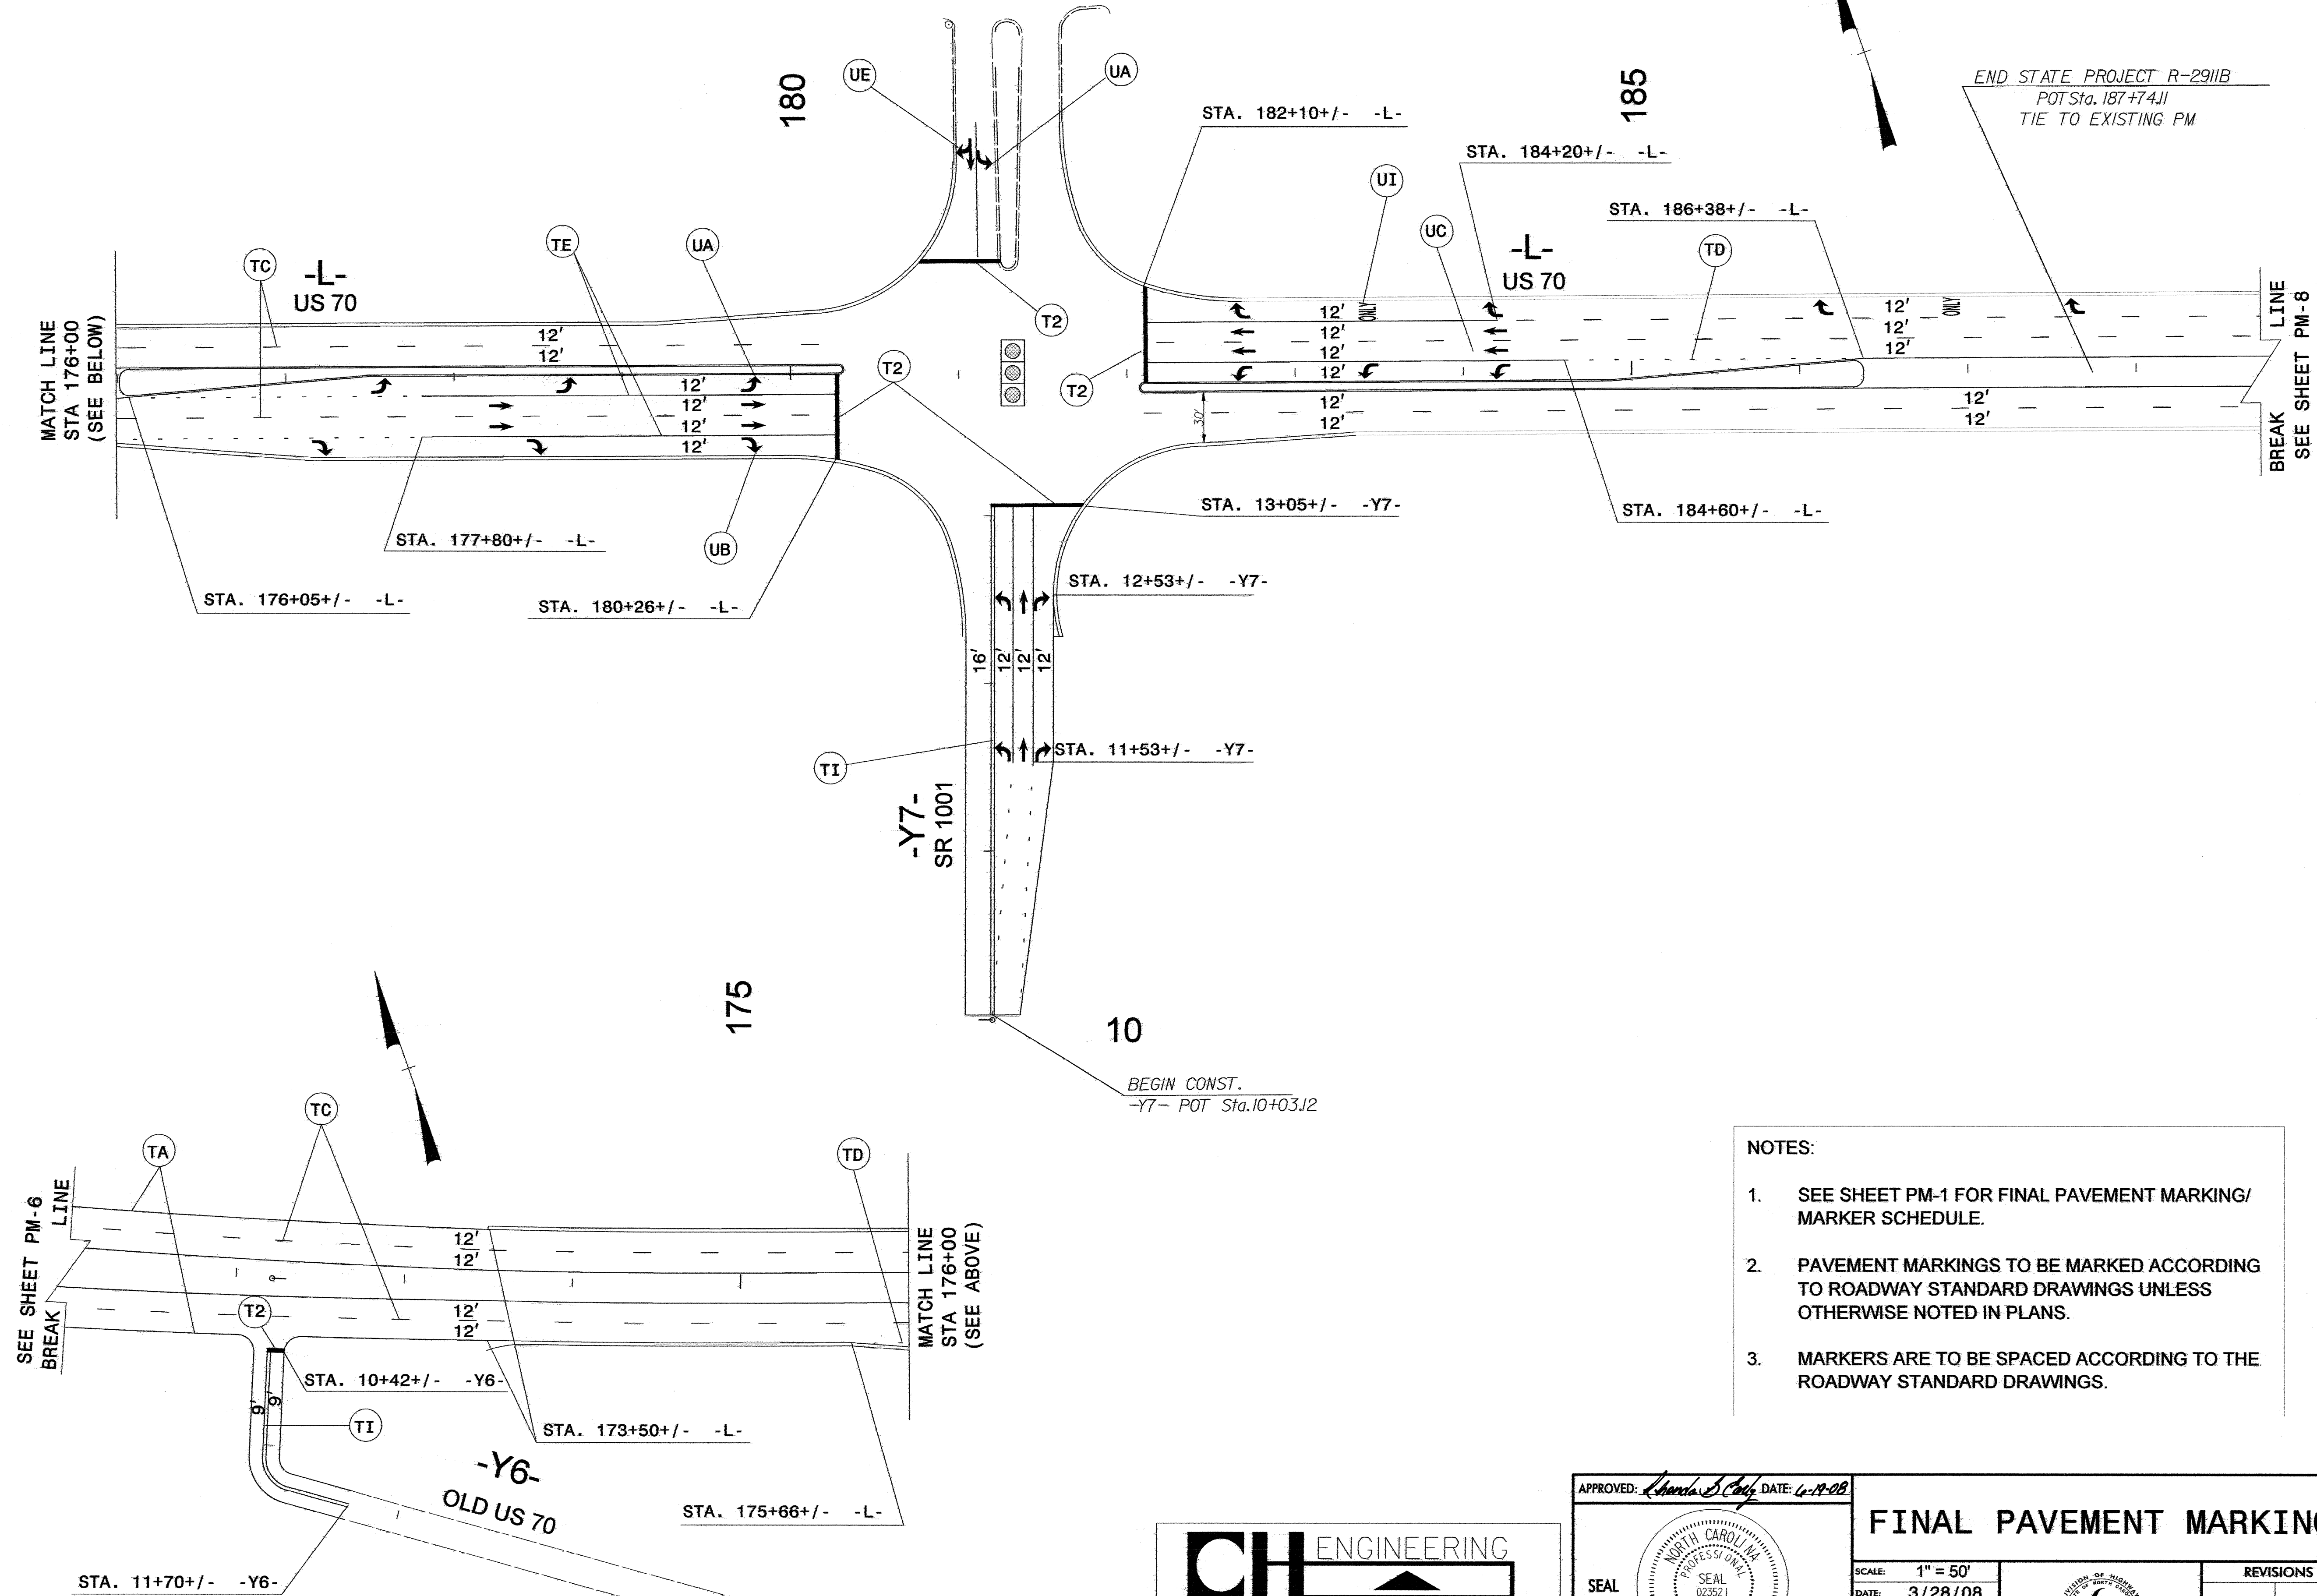

END STATE PROJECT R-2911B  
 POT Sta. 187+74.11  
 TIE TO EXISTING PM

- NOTES:
- SEE SHEET PM-1 FOR FINAL PAVEMENT MARKING/MARKER SCHEDULE.
  - PAVEMENT MARKINGS TO BE MARKED ACCORDING TO ROADWAY STANDARD DRAWINGS UNLESS OTHERWISE NOTED IN PLANS.
  - MARKERS ARE TO BE SPACED ACCORDING TO THE ROADWAY STANDARD DRAWINGS.

REVISIONS

\$\$\$\$SYTIME\$\$\$\$  
 \$\$\$EDGN\$\$\$  
 \$\$\$SERVIER\$\$\$

**CH ENGINEERING**

PO BOX 30128 TELE 919.788.0224  
 RALEIGH, NC 27622 FAX 919.788.0232


APPROVED: *[Signature]* DATE: 4-14-08


SEAL

NORTH CAROLINA PROFESSIONAL ENGINEER  
 SEAL 023521  
 PRINDA B. ENRI

**FINAL PAVEMENT MARKING**

SCALE: 1" = 50'	REVISIONS
DATE: 3/28/08	
DWG. BY: JAP	
DESIGN BY: JAP	
REVIEWED BY: RBE	

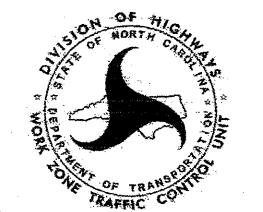

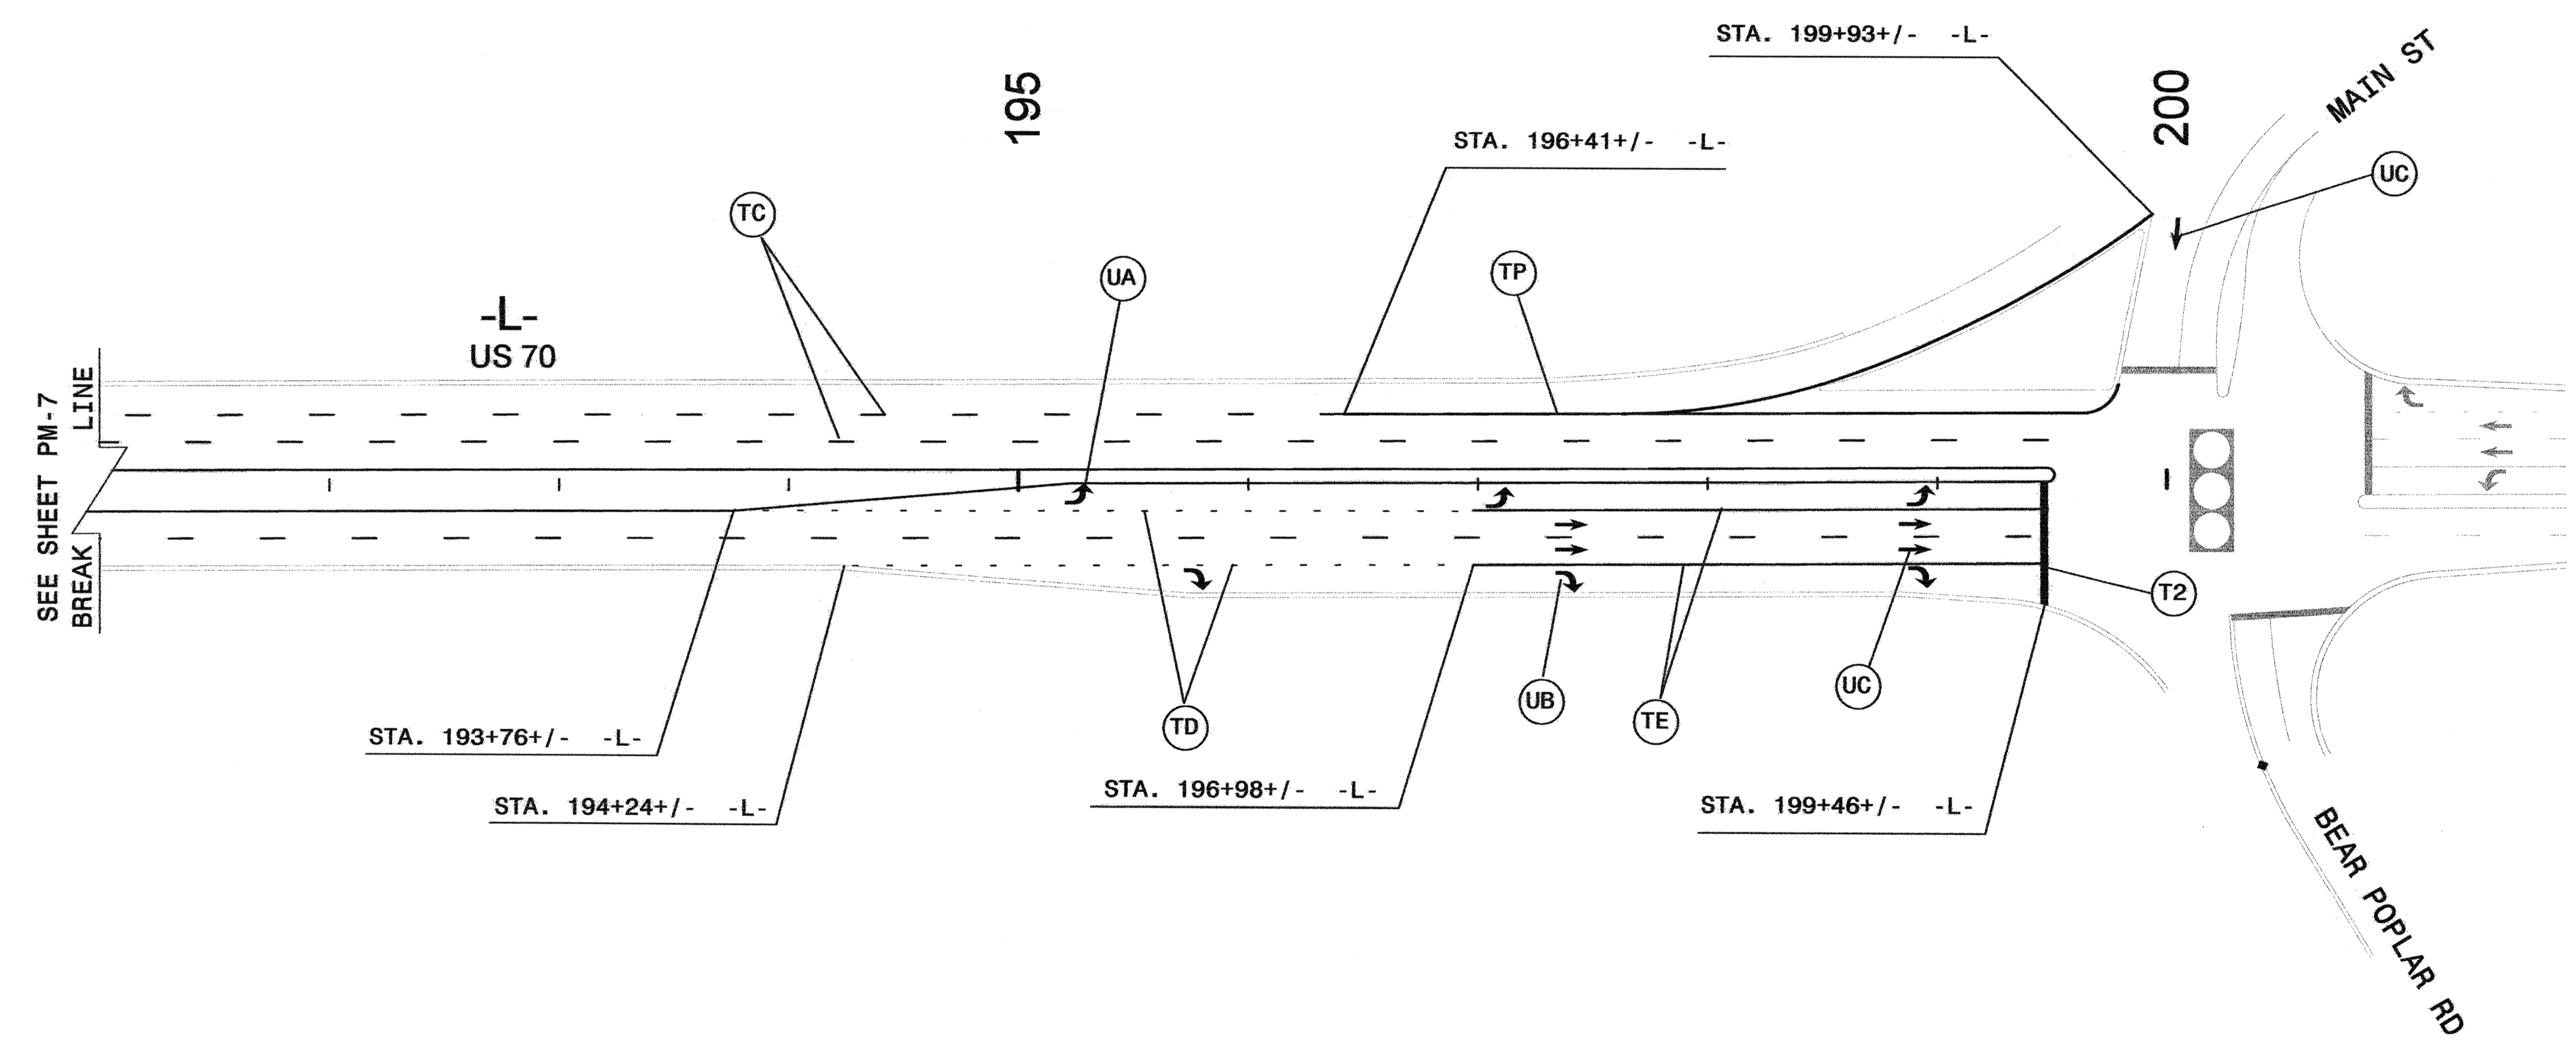

REVISIONS

- NOTES:
1. SEE SHEET PM-1 FOR FINAL PAVEMENT MARKING/MARKER SCHEDULE.
  2. PAVEMENT MARKINGS TO BE MARKED ACCORDING TO ROADWAY STANDARD DRAWINGS UNLESS OTHERWISE NOTED IN PLANS.
  3. MARKERS ARE TO BE SPACED ACCORDING TO THE ROADWAY STANDARD DRAWINGS.

**CH ENGINEERING**

PO BOX 30128      TELE 919.788.0224  
 RALEIGH, NC 27622      FAX 919.788.0232

APPROVED: *[Signature]* DATE: 5-28-08

SEAL

**FINAL PAVEMENT MARKING**

SCALE: 1" = 50'

DATE: 3/28/08

DWG. BY: JAP

DESIGN BY: JAP

REVIEWED BY: RBE

NO.	DESCRIPTION	DATE

REVISIONS

\$\$\$\$\$SYTIME\$\$\$\$\$  
 \$\$\$USERNAVE\$\$\$