


09/08/99

T.I.P. NO.	SHEET NO.
B-4258	UC-1

TIP PROJECT: B-4258

CONTRACT: C201927


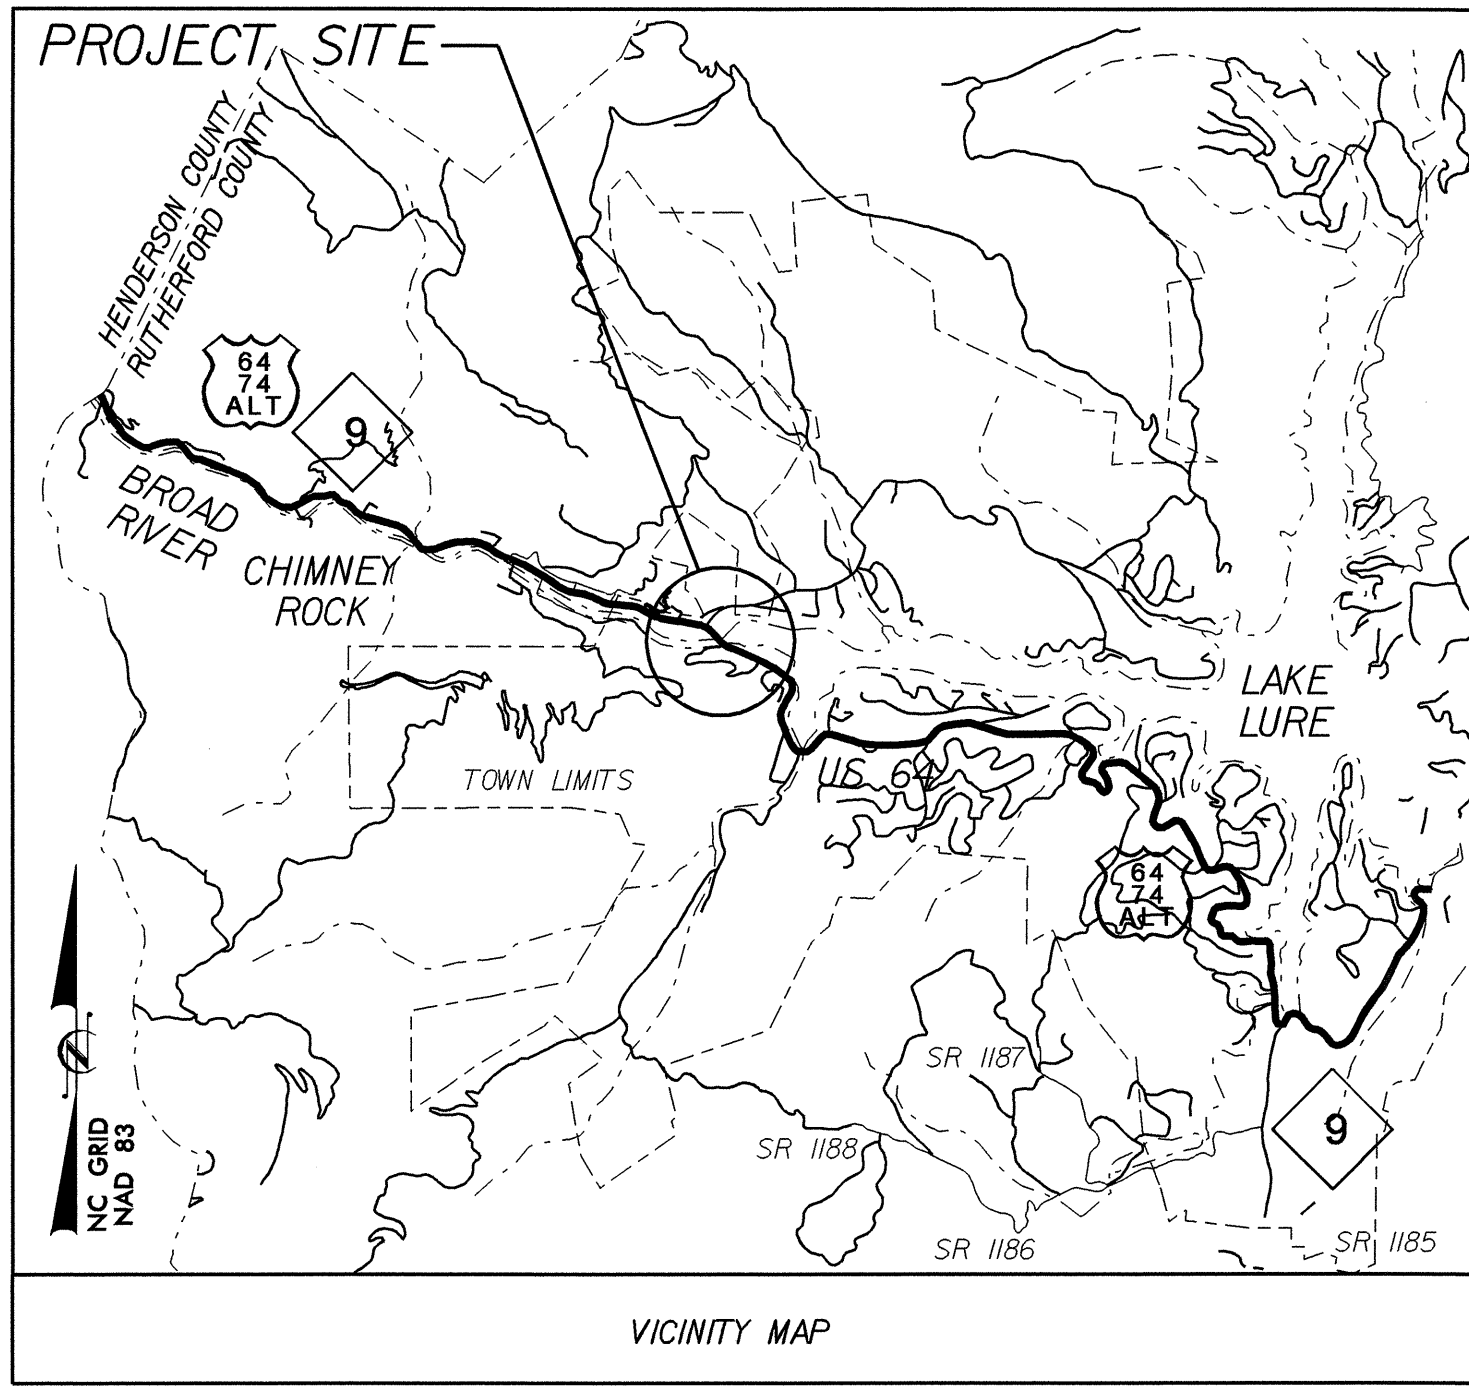


STATE OF NORTH CAROLINA  
DIVISION OF HIGHWAYS

# UTILITY CONSTRUCTION PLANS RUTHERFORD COUNTY

LOCATION: BRIDGE 7 OVER BROAD RIVER ON US 64


TYPE OF WORK: UTILITY CONSTRUCTION

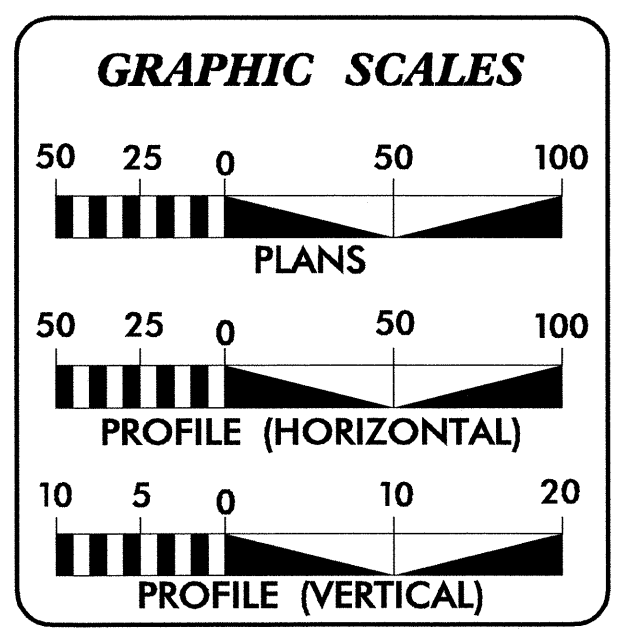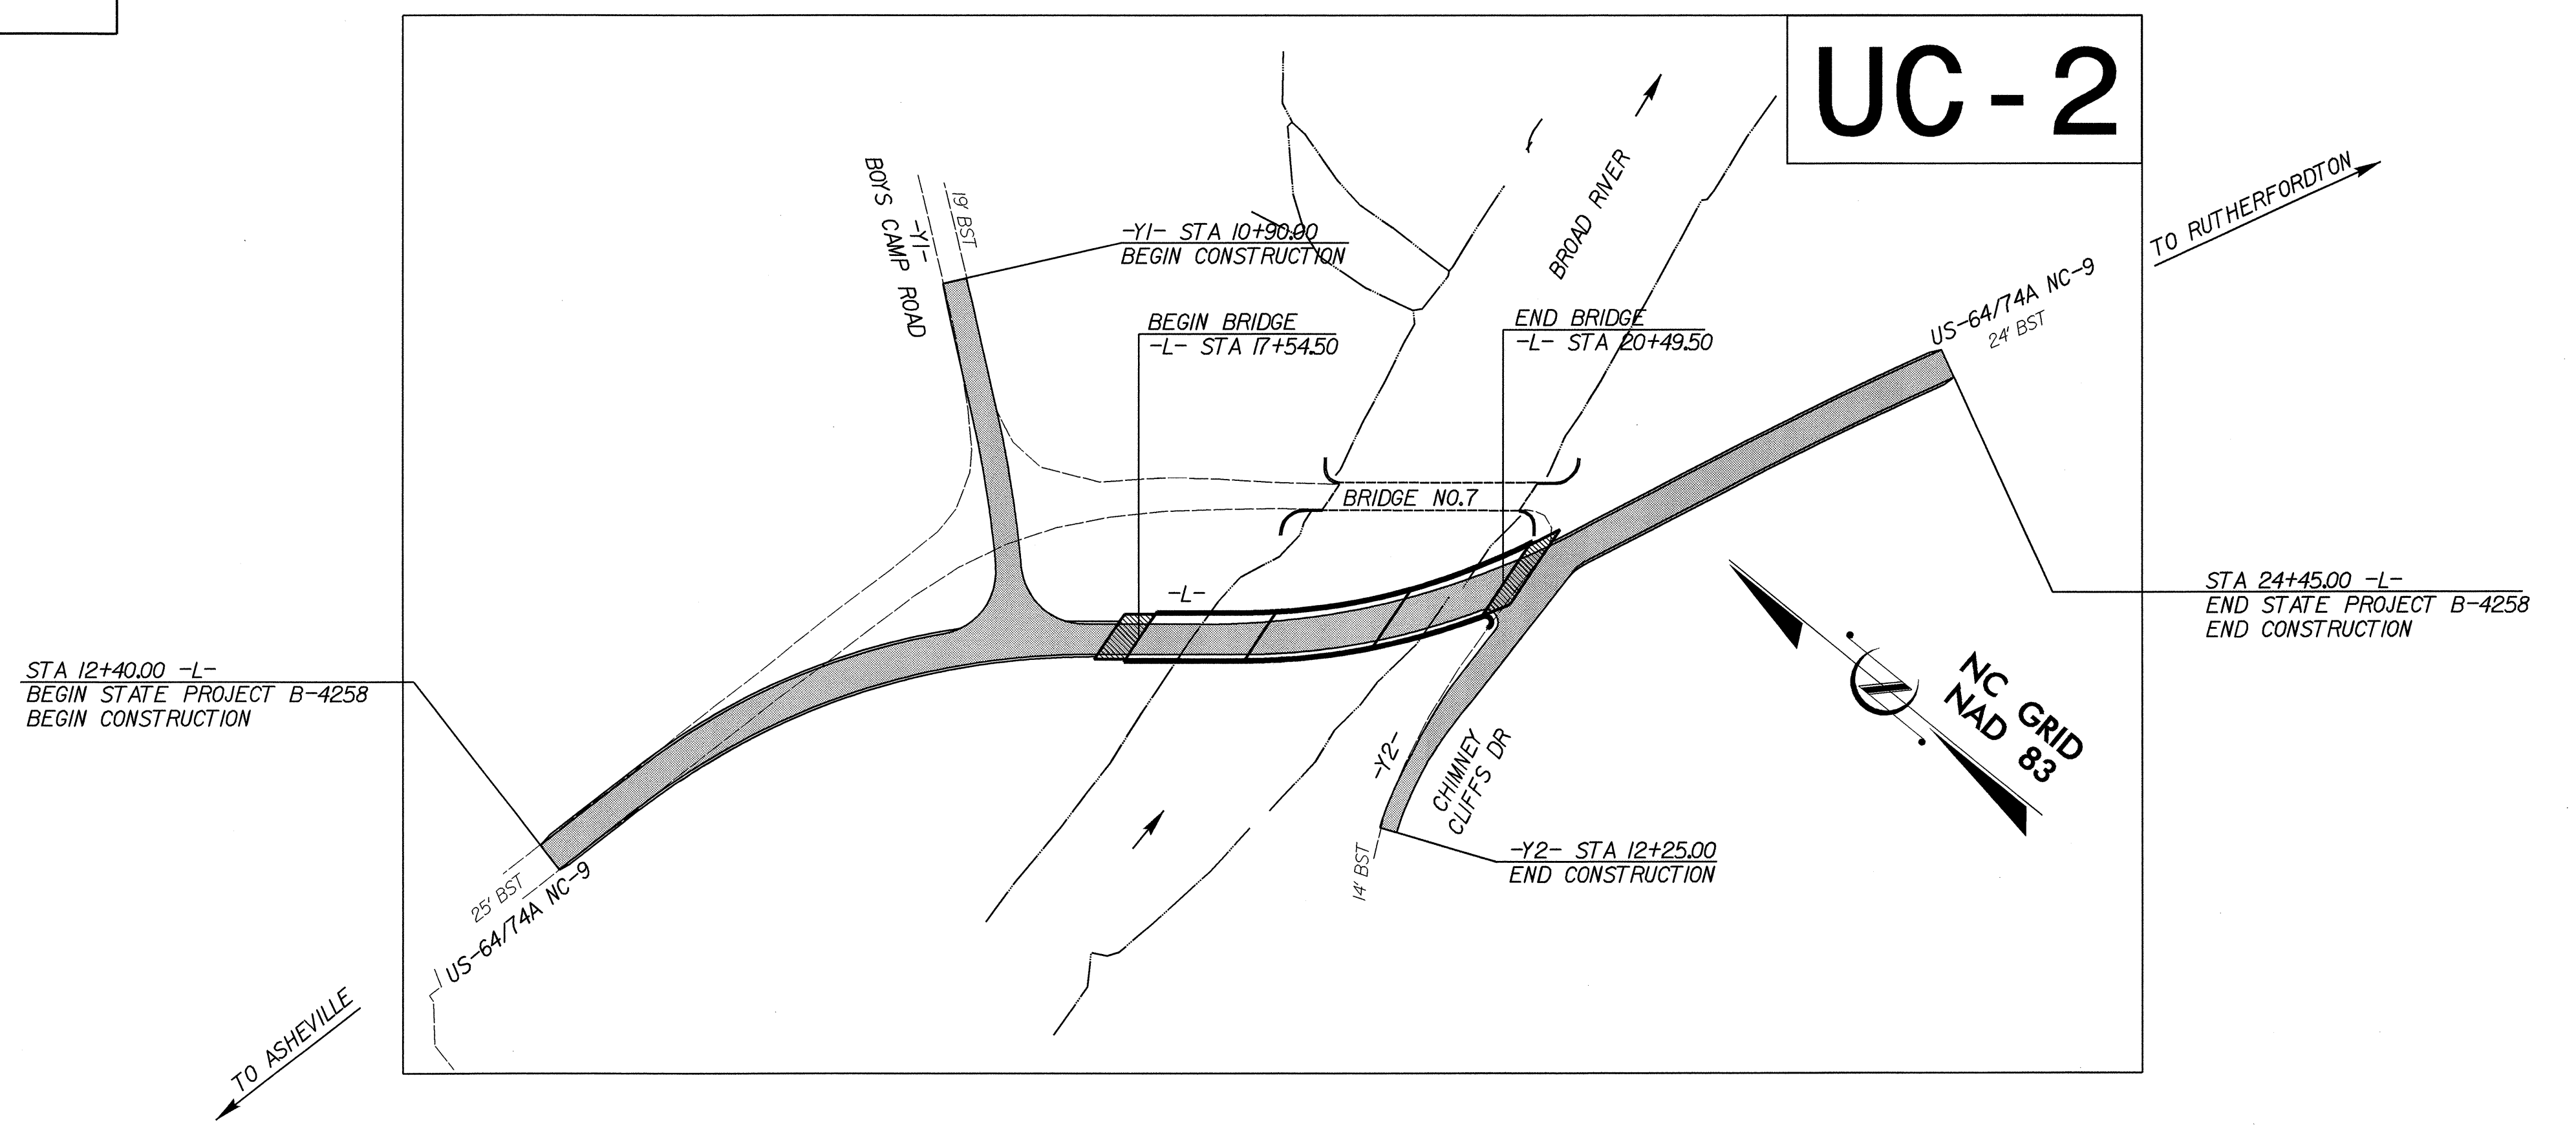

SHEET NO.	DESCRIPTION
UC-1	TITLE SHEET
UC-2	UTILITY CONSTRUCTION PLAN SHEET

WATER AND SEWER OWNERS ON PROJECT

(1) WATER - TOWN OF LAKE LURE

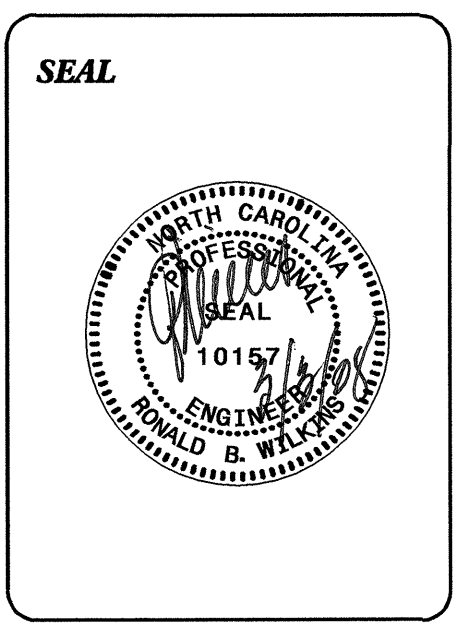

PREPARED IN THE OFFICE OF:  
**DIVISION OF HIGHWAYS  
PROJECT SERVICES  
UTILITY SECTION**

1591 MAIL SERVICES CENTER  
RALEIGH NC 27699-1591  
PHONE (919) 250-4128  
FAX (919) 250-4119

**Roger Worthington, P.E.** UTILITIES SECTION ENGINEER  
**R. B. WILKINS, PE** UTILITIES SQUAD LEADER PROJECT ENGINEER  
**MICHAEL R. BRIGHT** UTILITIES PROJECT DESIGNER


13-FEB-2008 11:13 r:\utilities\rdy\_ut\proj\B4258\_UT\_Title\_UC1.psh.dgn



09/08/99

T.I.P. NO.	SHEET NO.
B-4258	UO-1

TIP PROJECT: B-4258

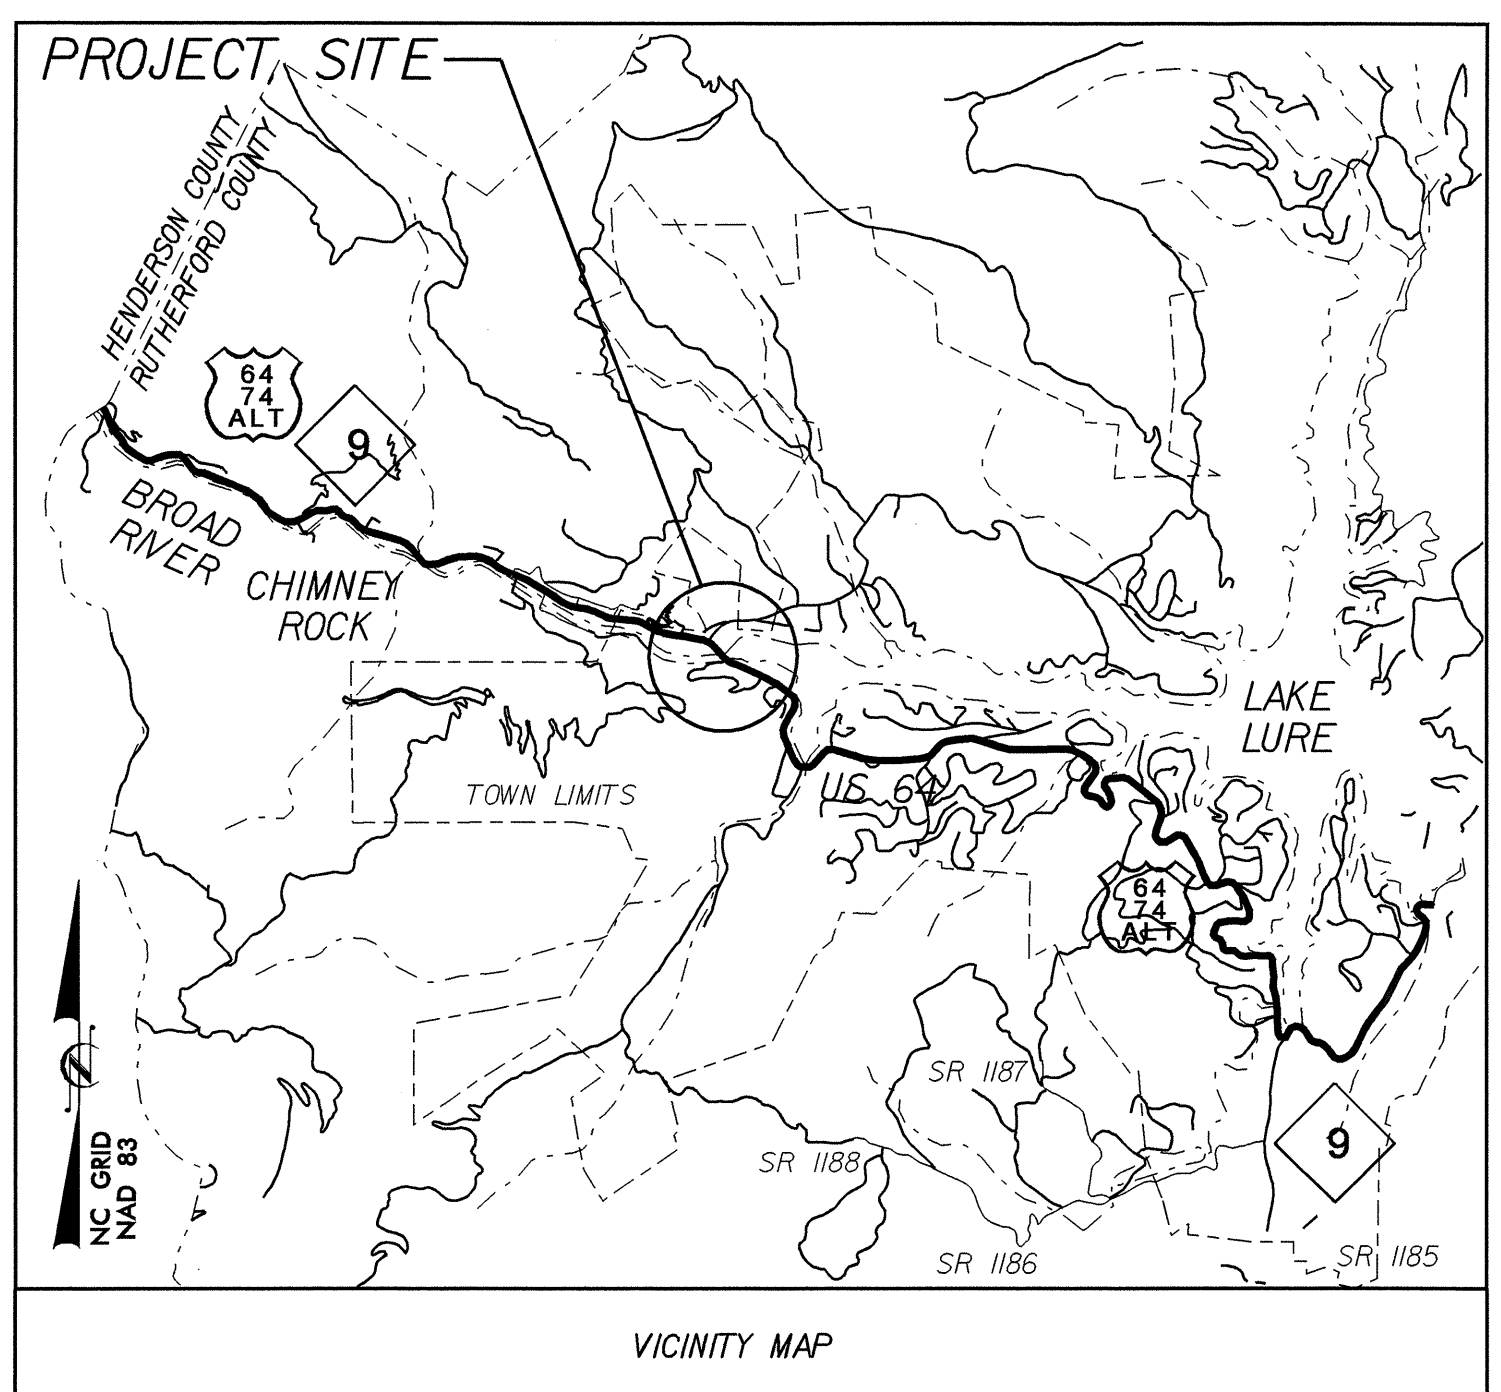


STATE OF NORTH CAROLINA  
DIVISION OF HIGHWAYS

**UTILITY BY OTHERS PLANS  
RUTHERFORD COUNTY**

LOCATION: BRIDGE 7 OVER BROAD RIVER ON US 64


TYPE OF WORK: UTILITIS BY OTHERS

CONTRACT: C201927

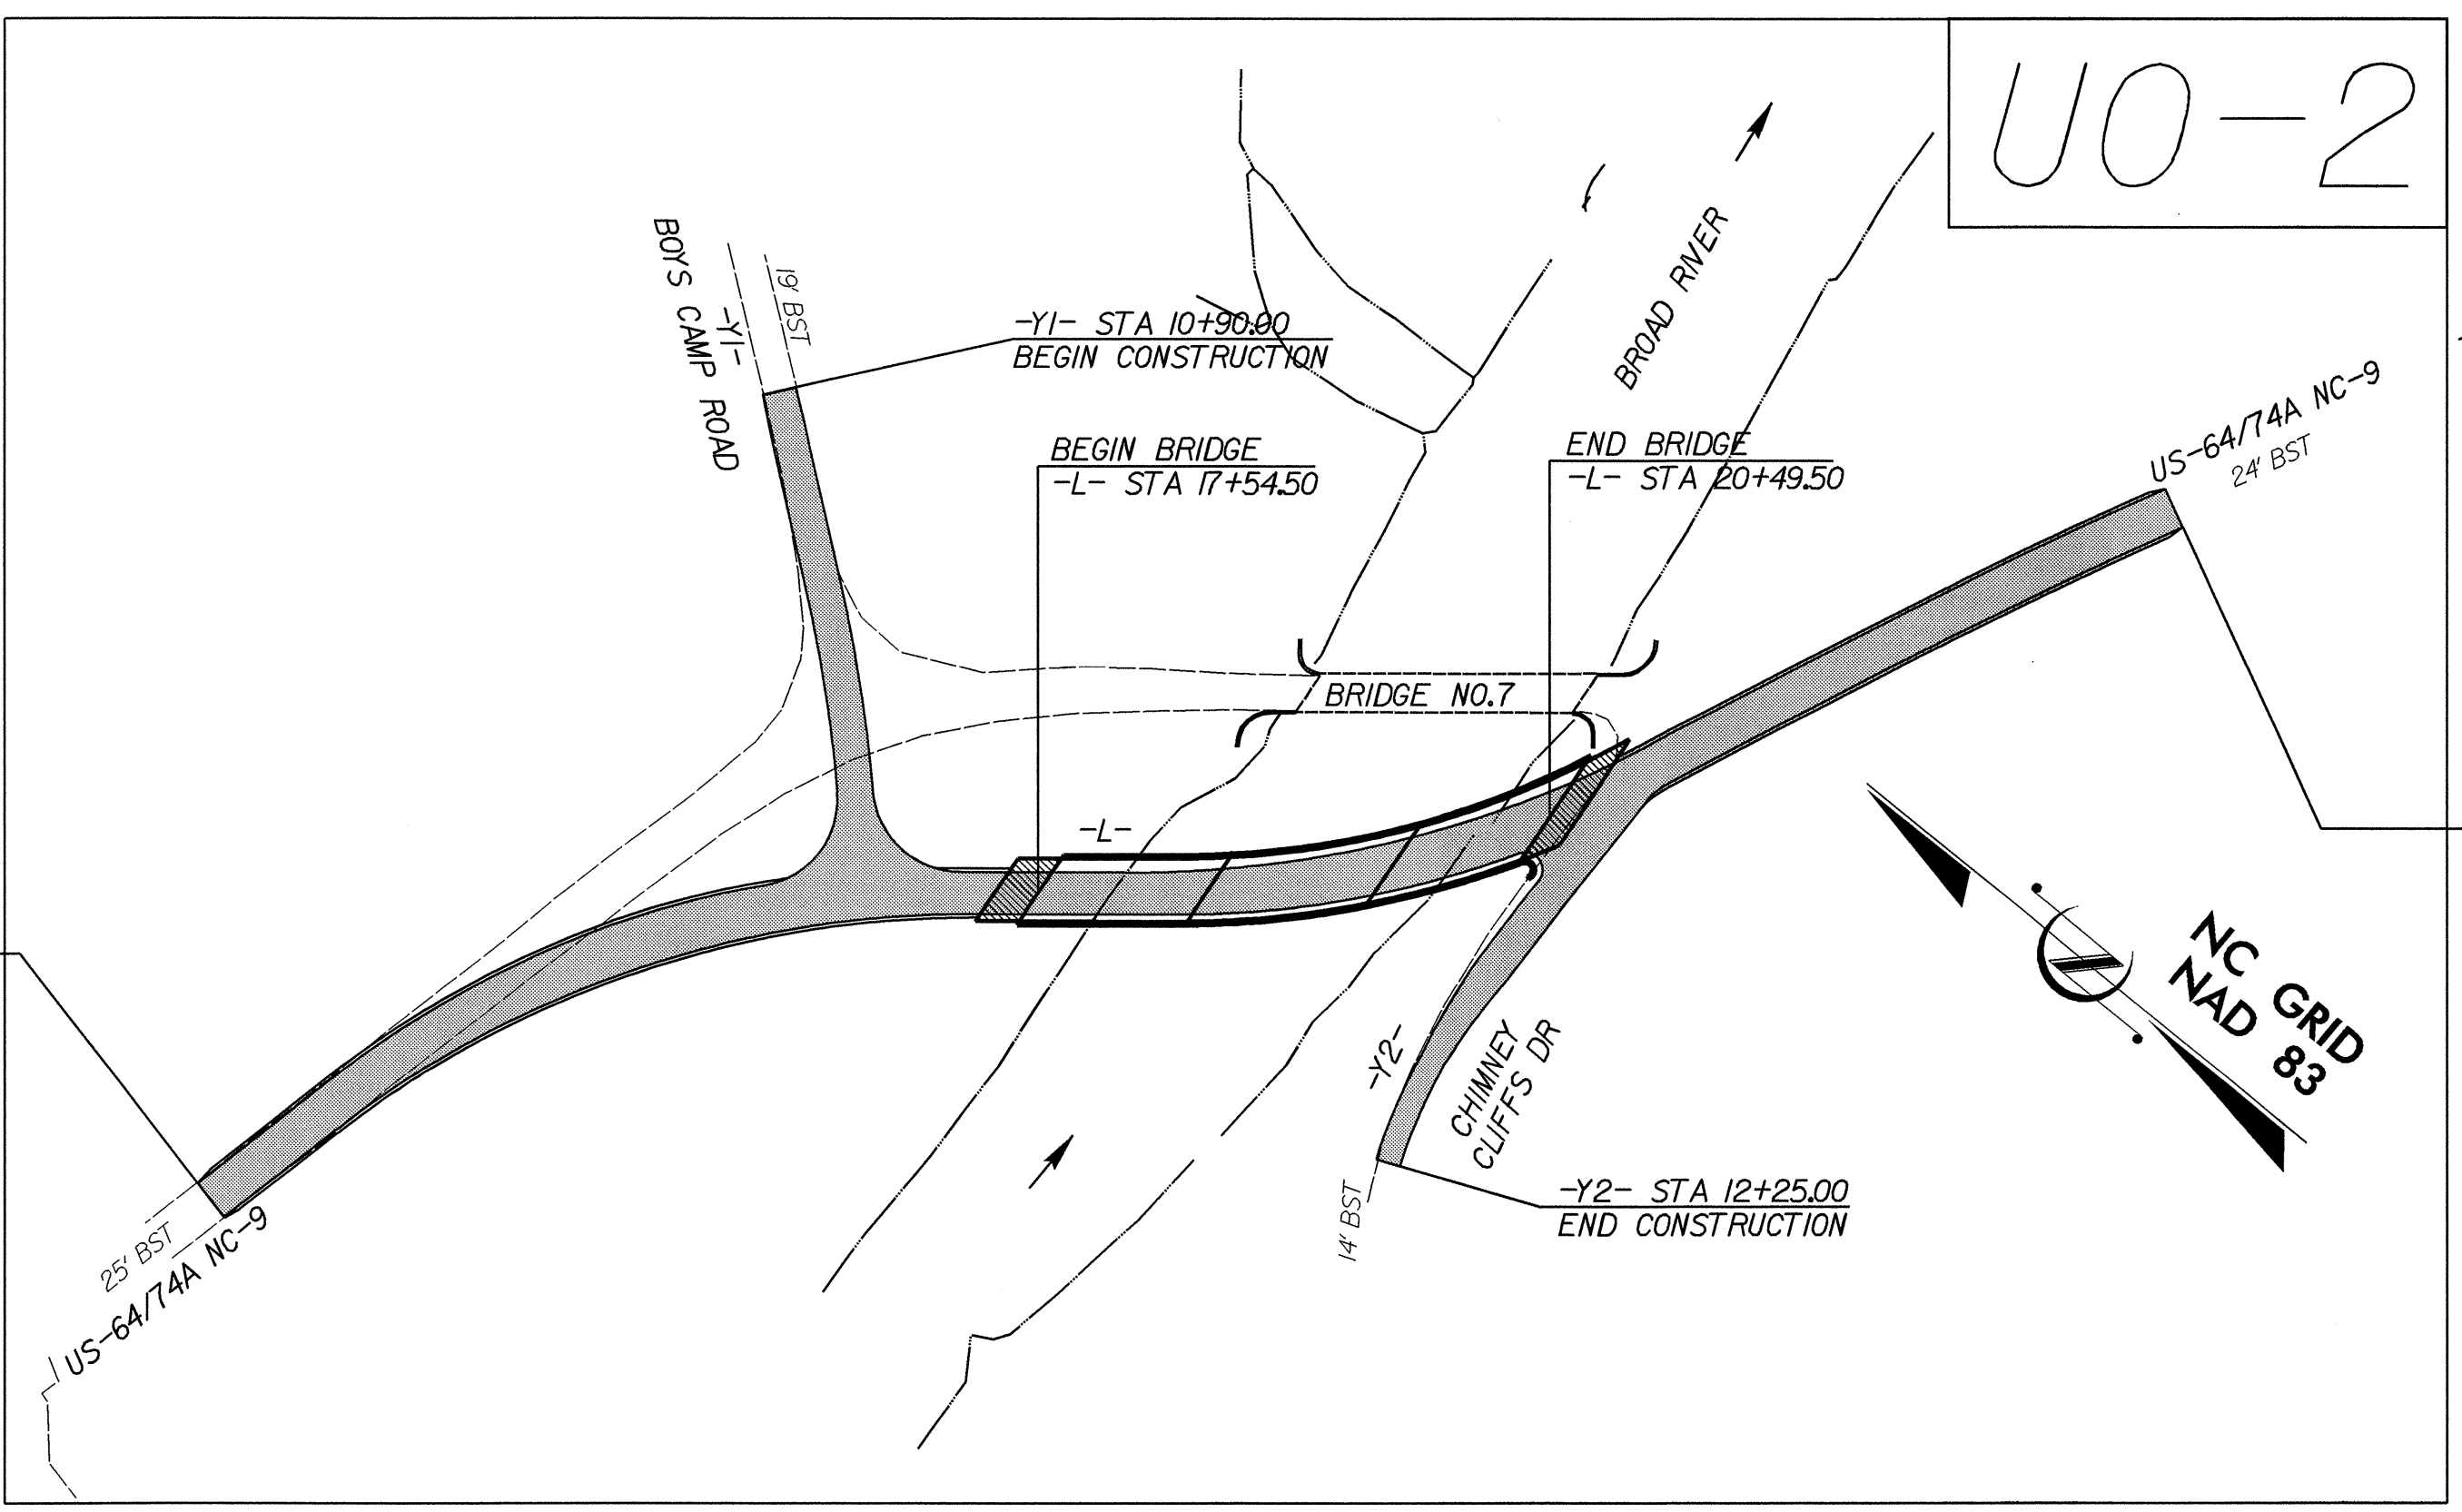


STA 12+40.00 -L-  
BEGIN STATE PROJECT B-4258  
BEGIN CONSTRUCTION

STA 24+45.00 -L-  
END STATE PROJECT B-4258  
END CONSTRUCTION

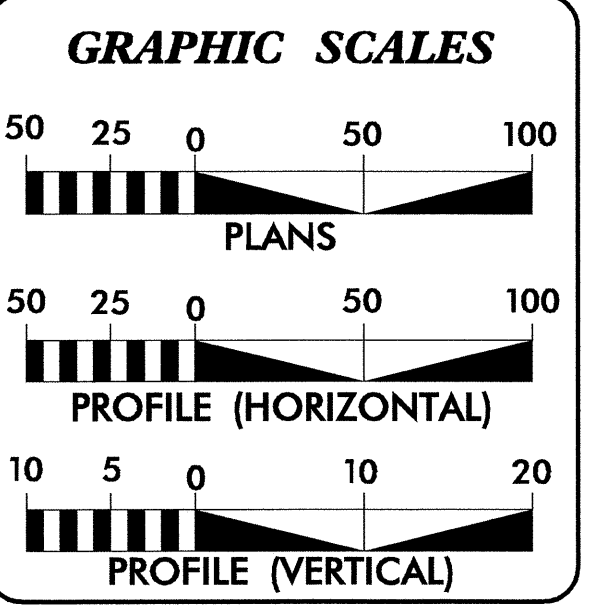

SHEET NO.	DESCRIPTION
UO-1	TITLE SHEET
UO-2	UTILITY BY OTHERS PLAN SHEET

UTILITY OWNERS ON PROJECT
(1) DUKE ENERGY - POWER (DISTRIBUTION)
(2) AT&T NORTH CAROLINA - TELEPHONE
(3) NORTHLAND CABLE - CATV

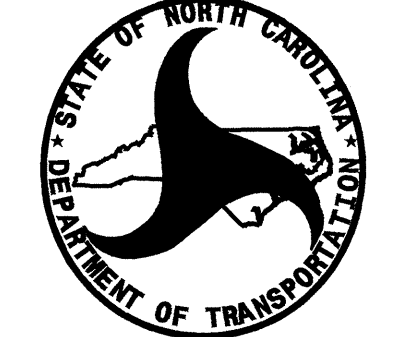

PREPARED IN THE OFFICE OF:  
**DIVISION OF HIGHWAYS  
PROJECT SERVICES  
UTILITY SECTION**

1591 MAIL SERVICES CENTER  
RALEIGH NC 27699-1591  
PHONE (919) 250-4128  
FAX (919) 250-4119


**Roger Worthington, P.E.** UTILITIES SECTION ENGINEER  
**R. B. WILKINS, P.E.** UTILITIES SQUAD LEADER PROJECT ENGINEER  
**MICHAEL R. BRIGHT** UTILITIES PROJECT DESIGNER

04-MAR-2008 13:58  
F:\utilities\psh\dy-ut\proj\b4258-ut\_title\_uol\_psh.dgn  
\$\$\$\$\$USERNAME\$\$\$\$\$

# UTILITIES BY OTHERS

**NOTE:**  
ALL PROPOSED UTILITY WORK  
SHOWN ON THIS SHEET WILL  
BE DONE BY OTHERS

5/14/99

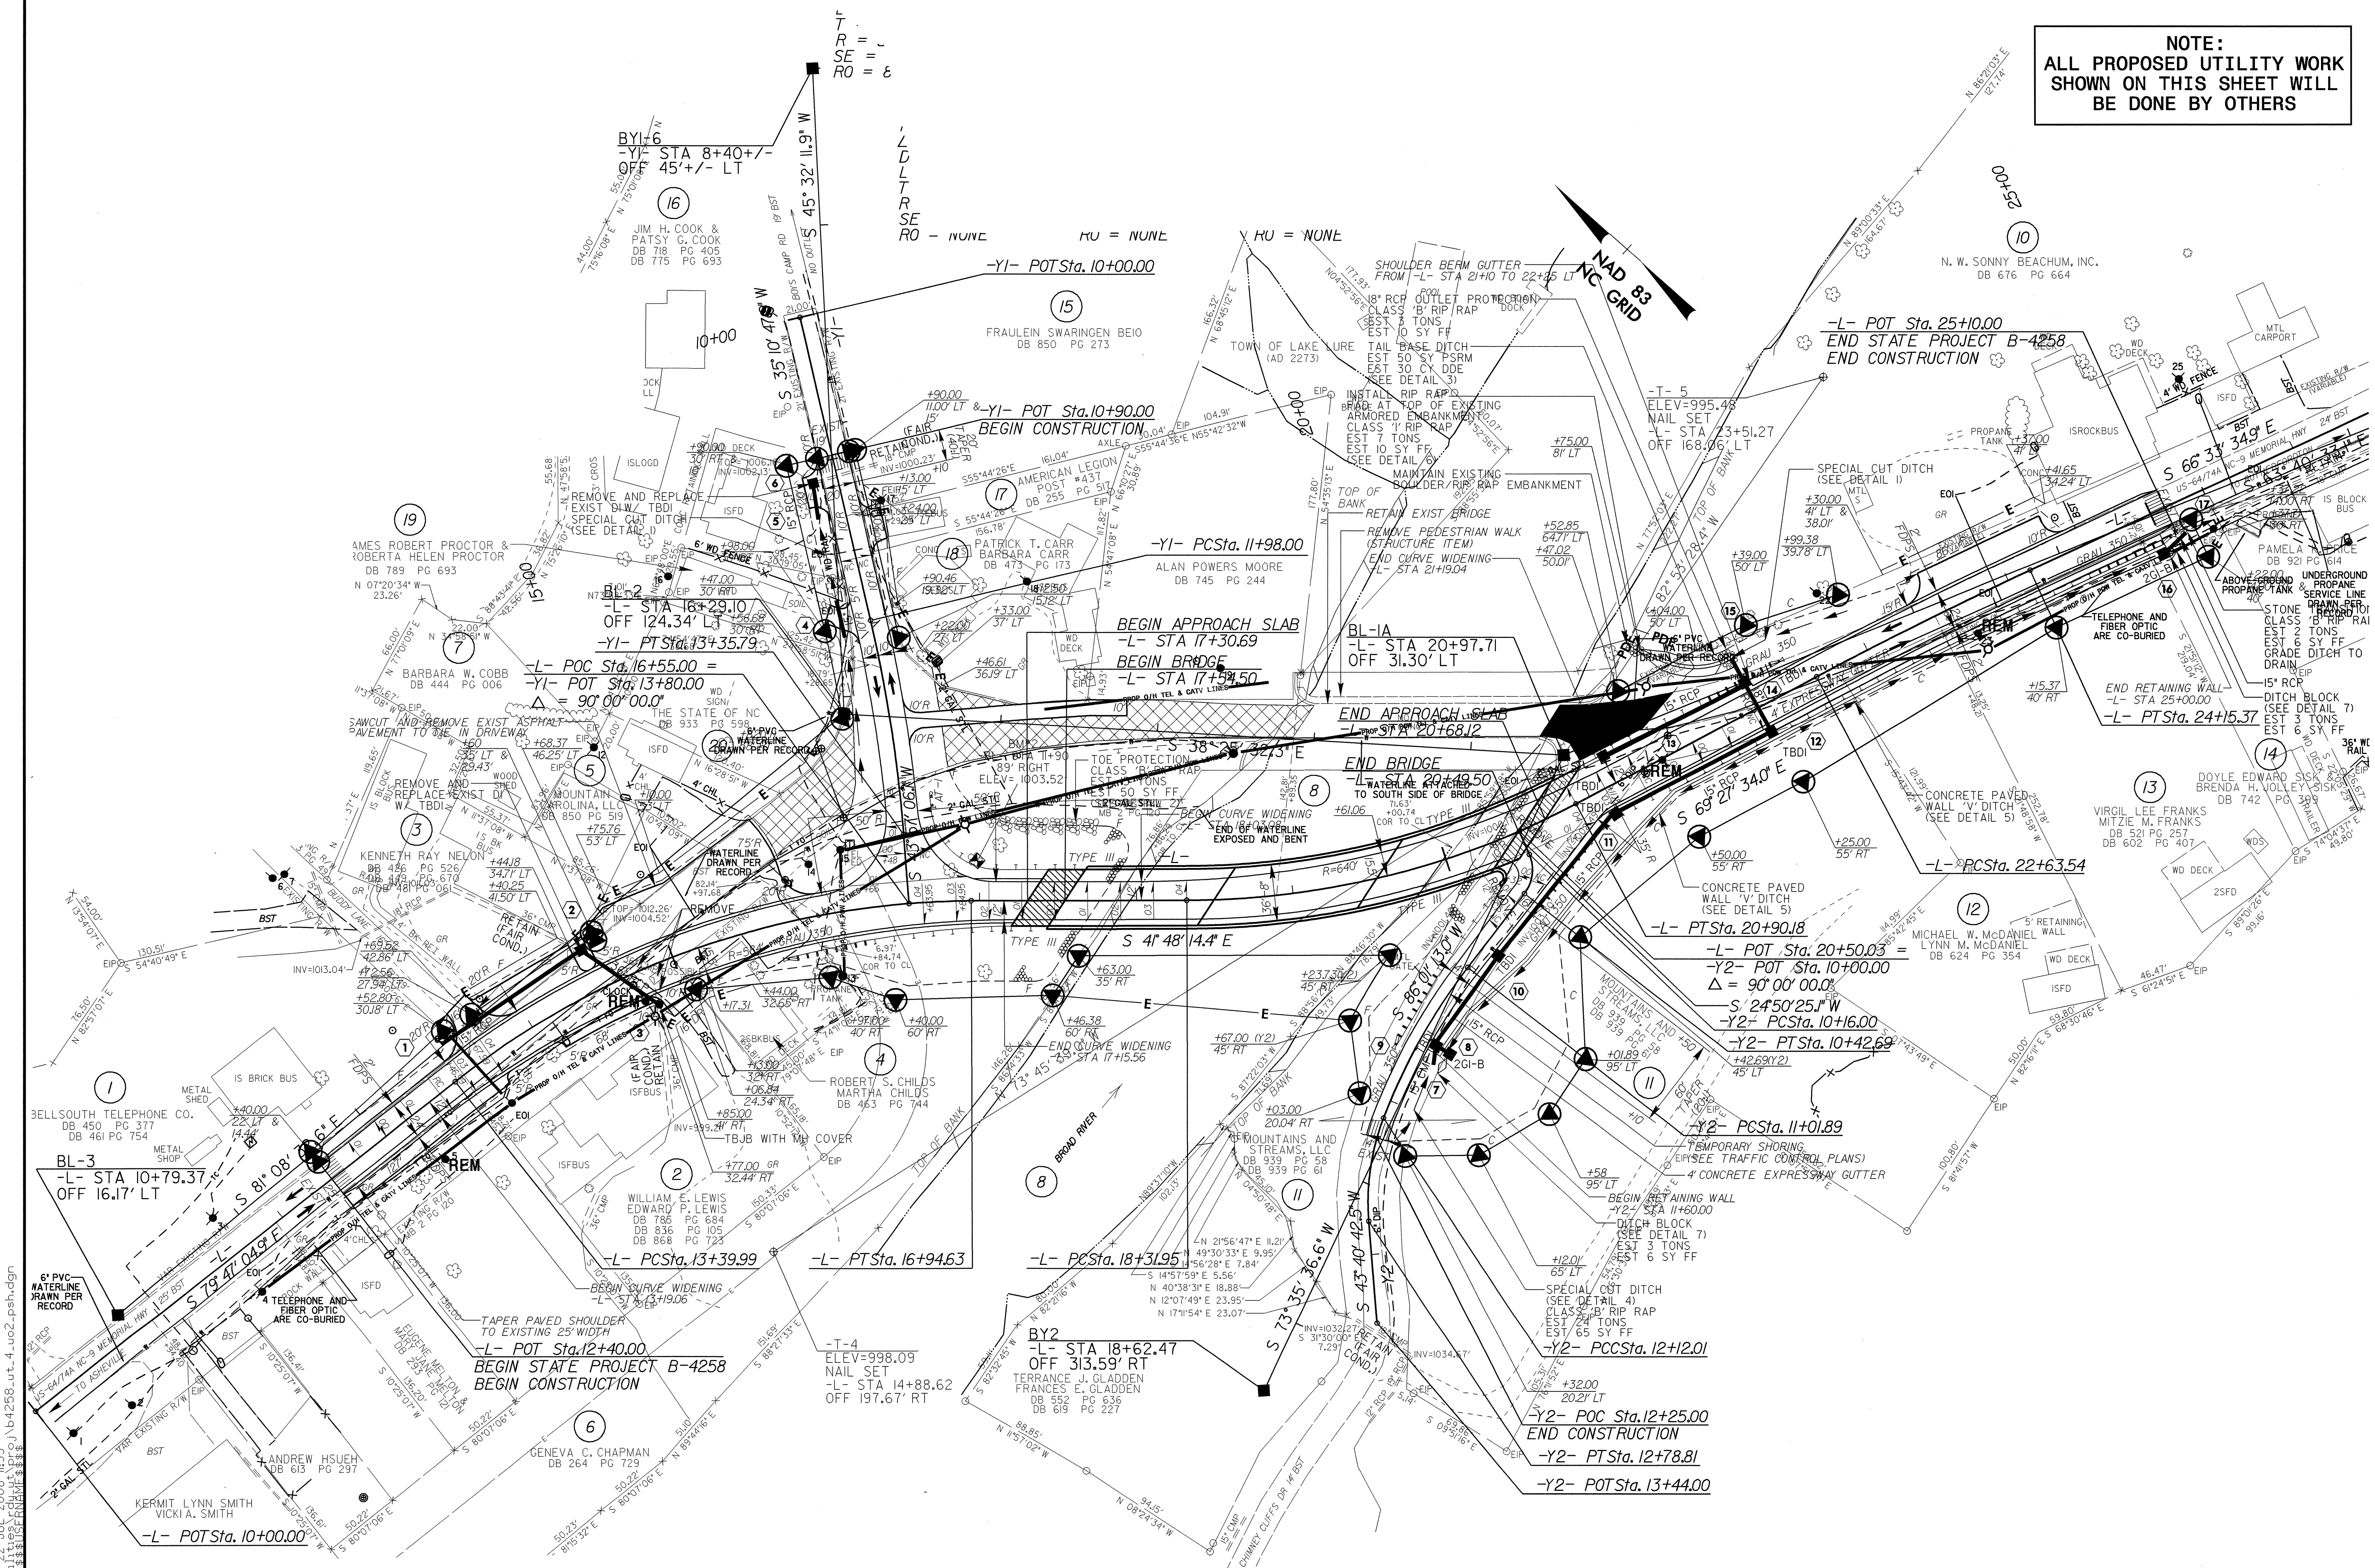

22-JUL-2008 14:53  
r:\projects\2008\B-4258\ut\_4\_uo2\_psh.mbr  
22-JUL-2008 14:53  
r:\projects\2008\B-4258\ut\_4\_uo2\_psh.mbr