

SIGN NUMBER: SP08057
 TYPE: D
 QUANTITY: 1
 SIGN WIDTH: 3'-6"
 HEIGHT: 3'-0"
 TOTAL AREA: 10.5 Sq.Ft.

BACKG COLOR: Fluorescent Orange
 COPY COLOR: Black

DESIGN BY: WRD
 PROJECT ID: B-4263

CHECKED BY:
 DIV: 13

DATE: Mar 12, 2008

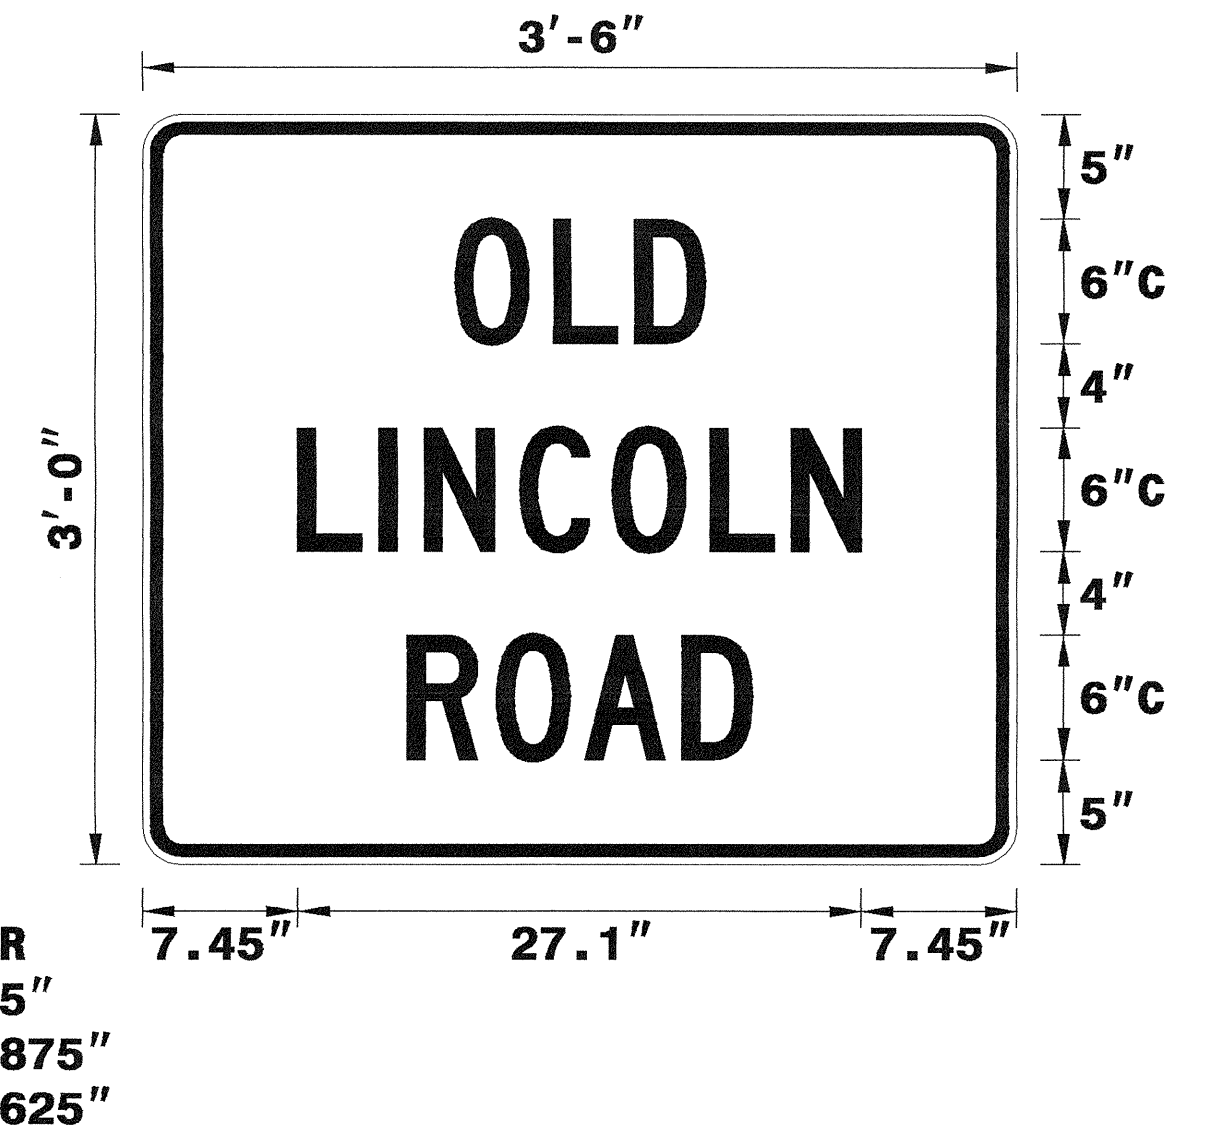
SYMBOL	X	Y	WID	HT

BORDER TYPE: INSET
 RECESS: 0.38"
 WIDTH: 0.63"
 RADII: 1.5"
 NO. Z BARS:
 LENGTH:

MAT'L: 0.080" (2.0 mm) ALUMINUM
 0.079" COMPOSITE

USE NOTES: 1,2

- Legend and border shall be direct applied black non-reflective sheeting.
- Background shall be Type VII,VIII,IX(Prismatic) retro-reflective sheeting.



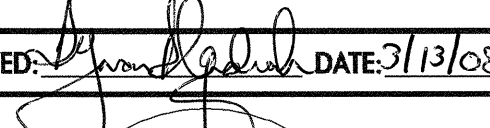

Spacing Factor is 1 unless specified otherwise

LETTER POSITIONS

Letter spacings are to start of next letter													Series/Size		
													Text Length		
		O	L	D											C 2000
15	4.7	3.9	3.4	15											12
		L	I	N	C	O	L	N							C 2000
7.5	3.9	2.2	4.6	4.4	4.7	3.9	3.4	7.5							27.1
		R	O	A	D										C 2000
12.7	4.3	4.3	4.7	3.4	12.7										16.6

FILENAME: practice sign designs

NORTH CAROLINA D.O.T. SIGN DETAIL

APPROVED:  DATE: 3/13/08	SPECIAL SIGN DESIGN												
													
<table border="1"> <tr><td>SCALE: NONE</td></tr> <tr><td>DATE: 03/12/08</td></tr> <tr><td>DWG. BY: WRD</td></tr> <tr><td>DESIGN BY: WRD</td></tr> <tr><td>REVIEWED BY: JGM</td></tr> </table>	SCALE: NONE	DATE: 03/12/08	DWG. BY: WRD	DESIGN BY: WRD	REVIEWED BY: JGM	<table border="1"> <tr><td>REVISIONS</td></tr> <tr><td> </td></tr> <tr><td> </td></tr> <tr><td> </td></tr> <tr><td> </td></tr> <tr><td> </td></tr> </table>		REVISIONS					
SCALE: NONE													
DATE: 03/12/08													
DWG. BY: WRD													
DESIGN BY: WRD													
REVIEWED BY: JGM													
REVISIONS													