



8/22/99

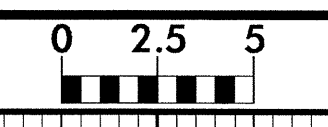


PROJ. REFERENCE NO.	SHEET NO.
B-4263	X-1

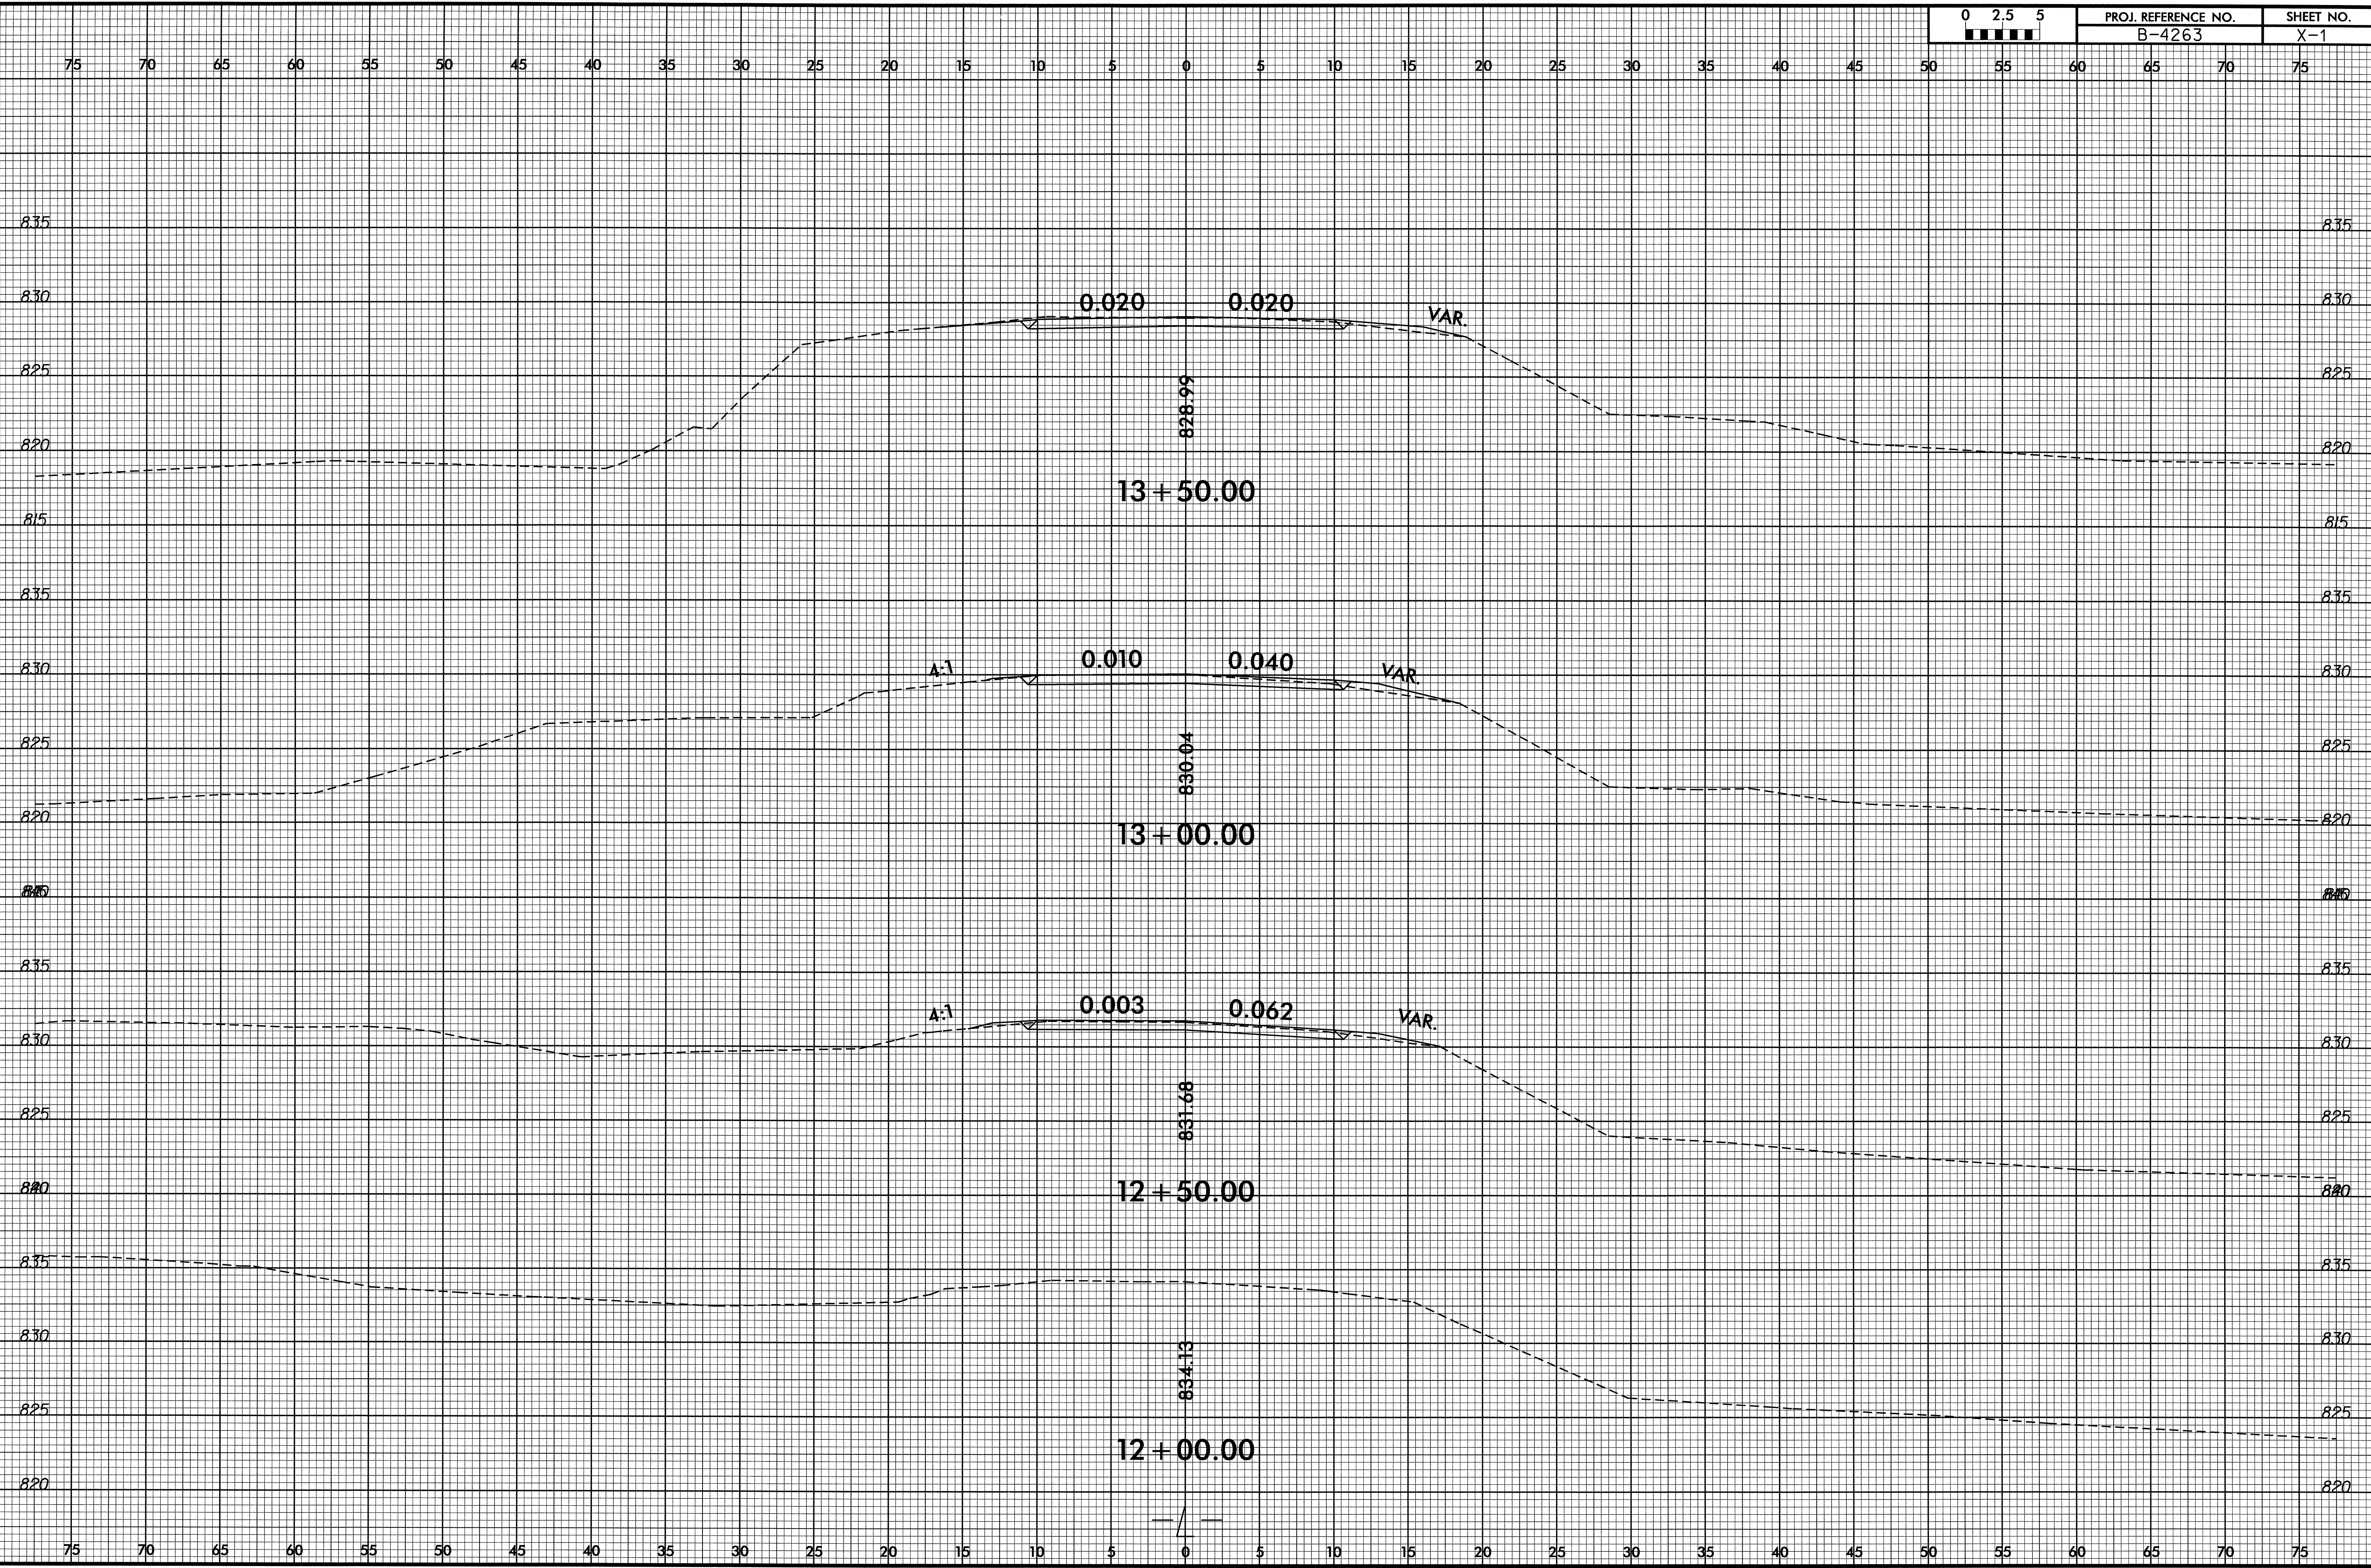


12-MAY-2008 13:49
C:\Gis\Projects\B-4263-X-1.dgn

8/23/99

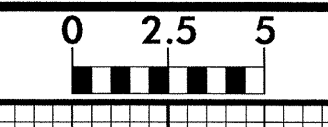


PROJ. REFERENCE NO.	SHEET NO.
B-4263	X-2


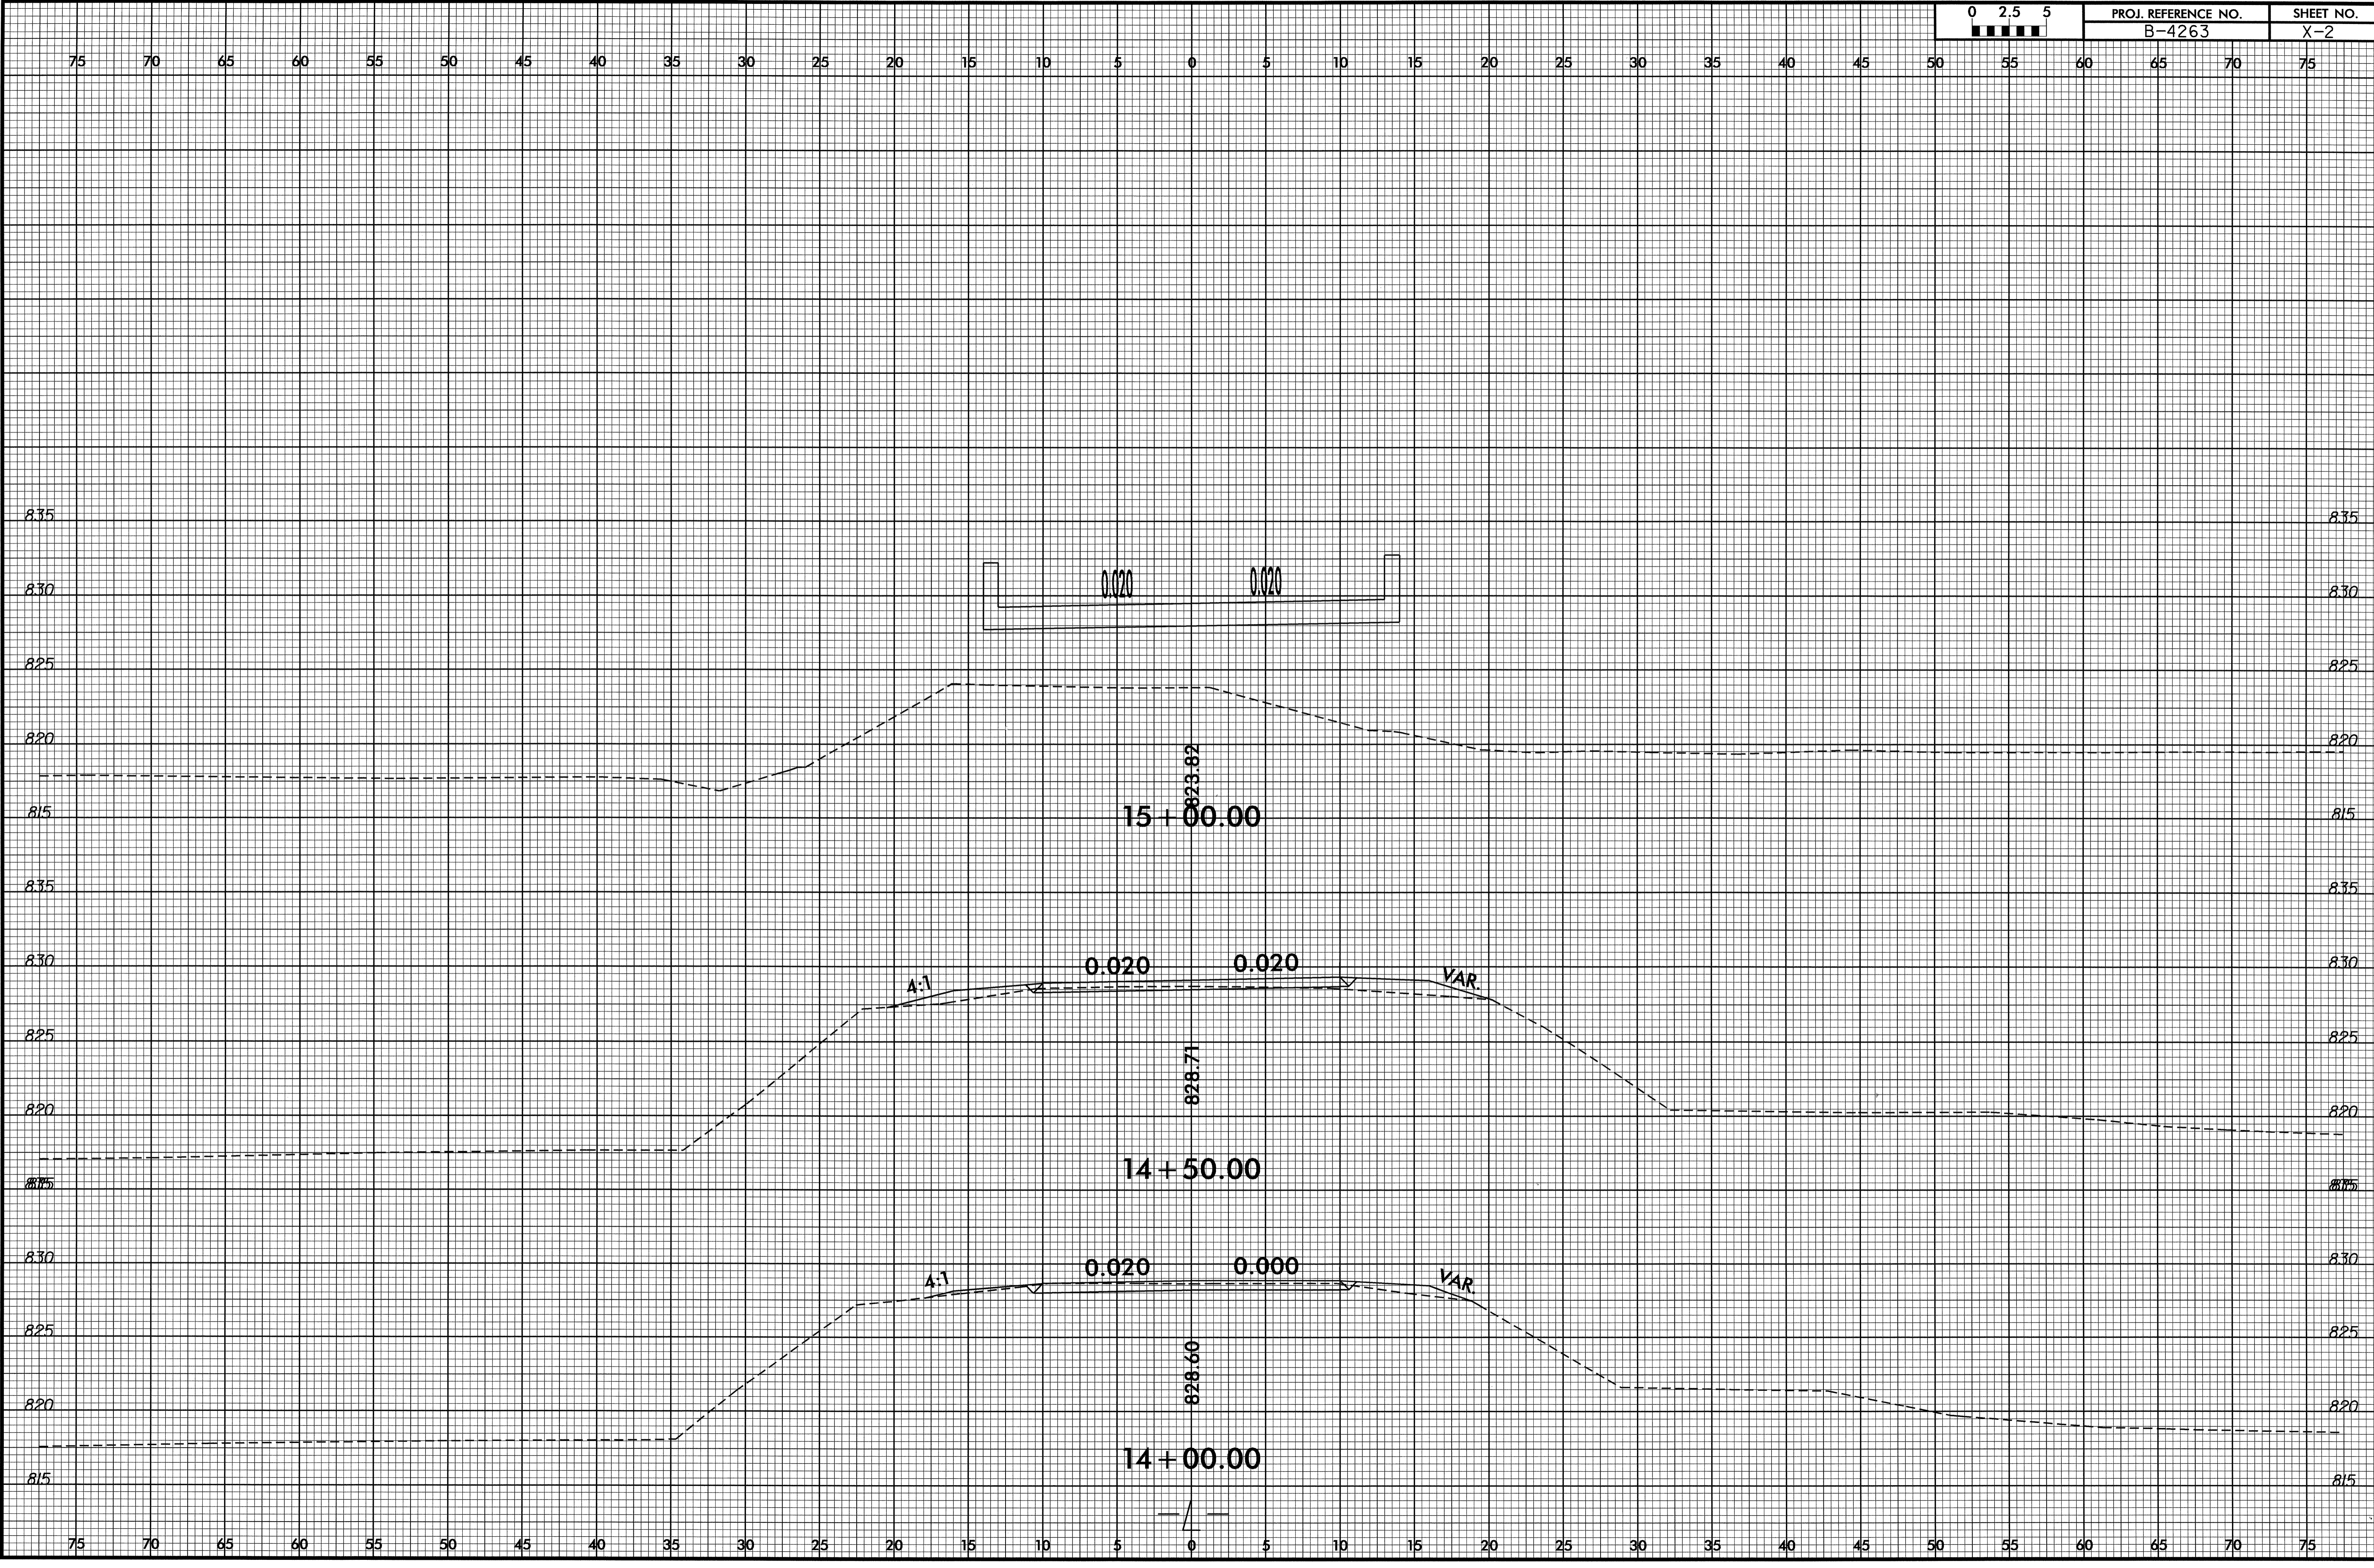


12-MAY-2008 13:49
 R:\Roadway\XSC\4263_rdy_xpl.dgn
 \$\$\$USERNAME\$\$\$

8/23/99

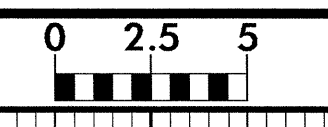


PROJ. REFERENCE NO. B-4263	SHEET NO. X-3
-------------------------------	------------------

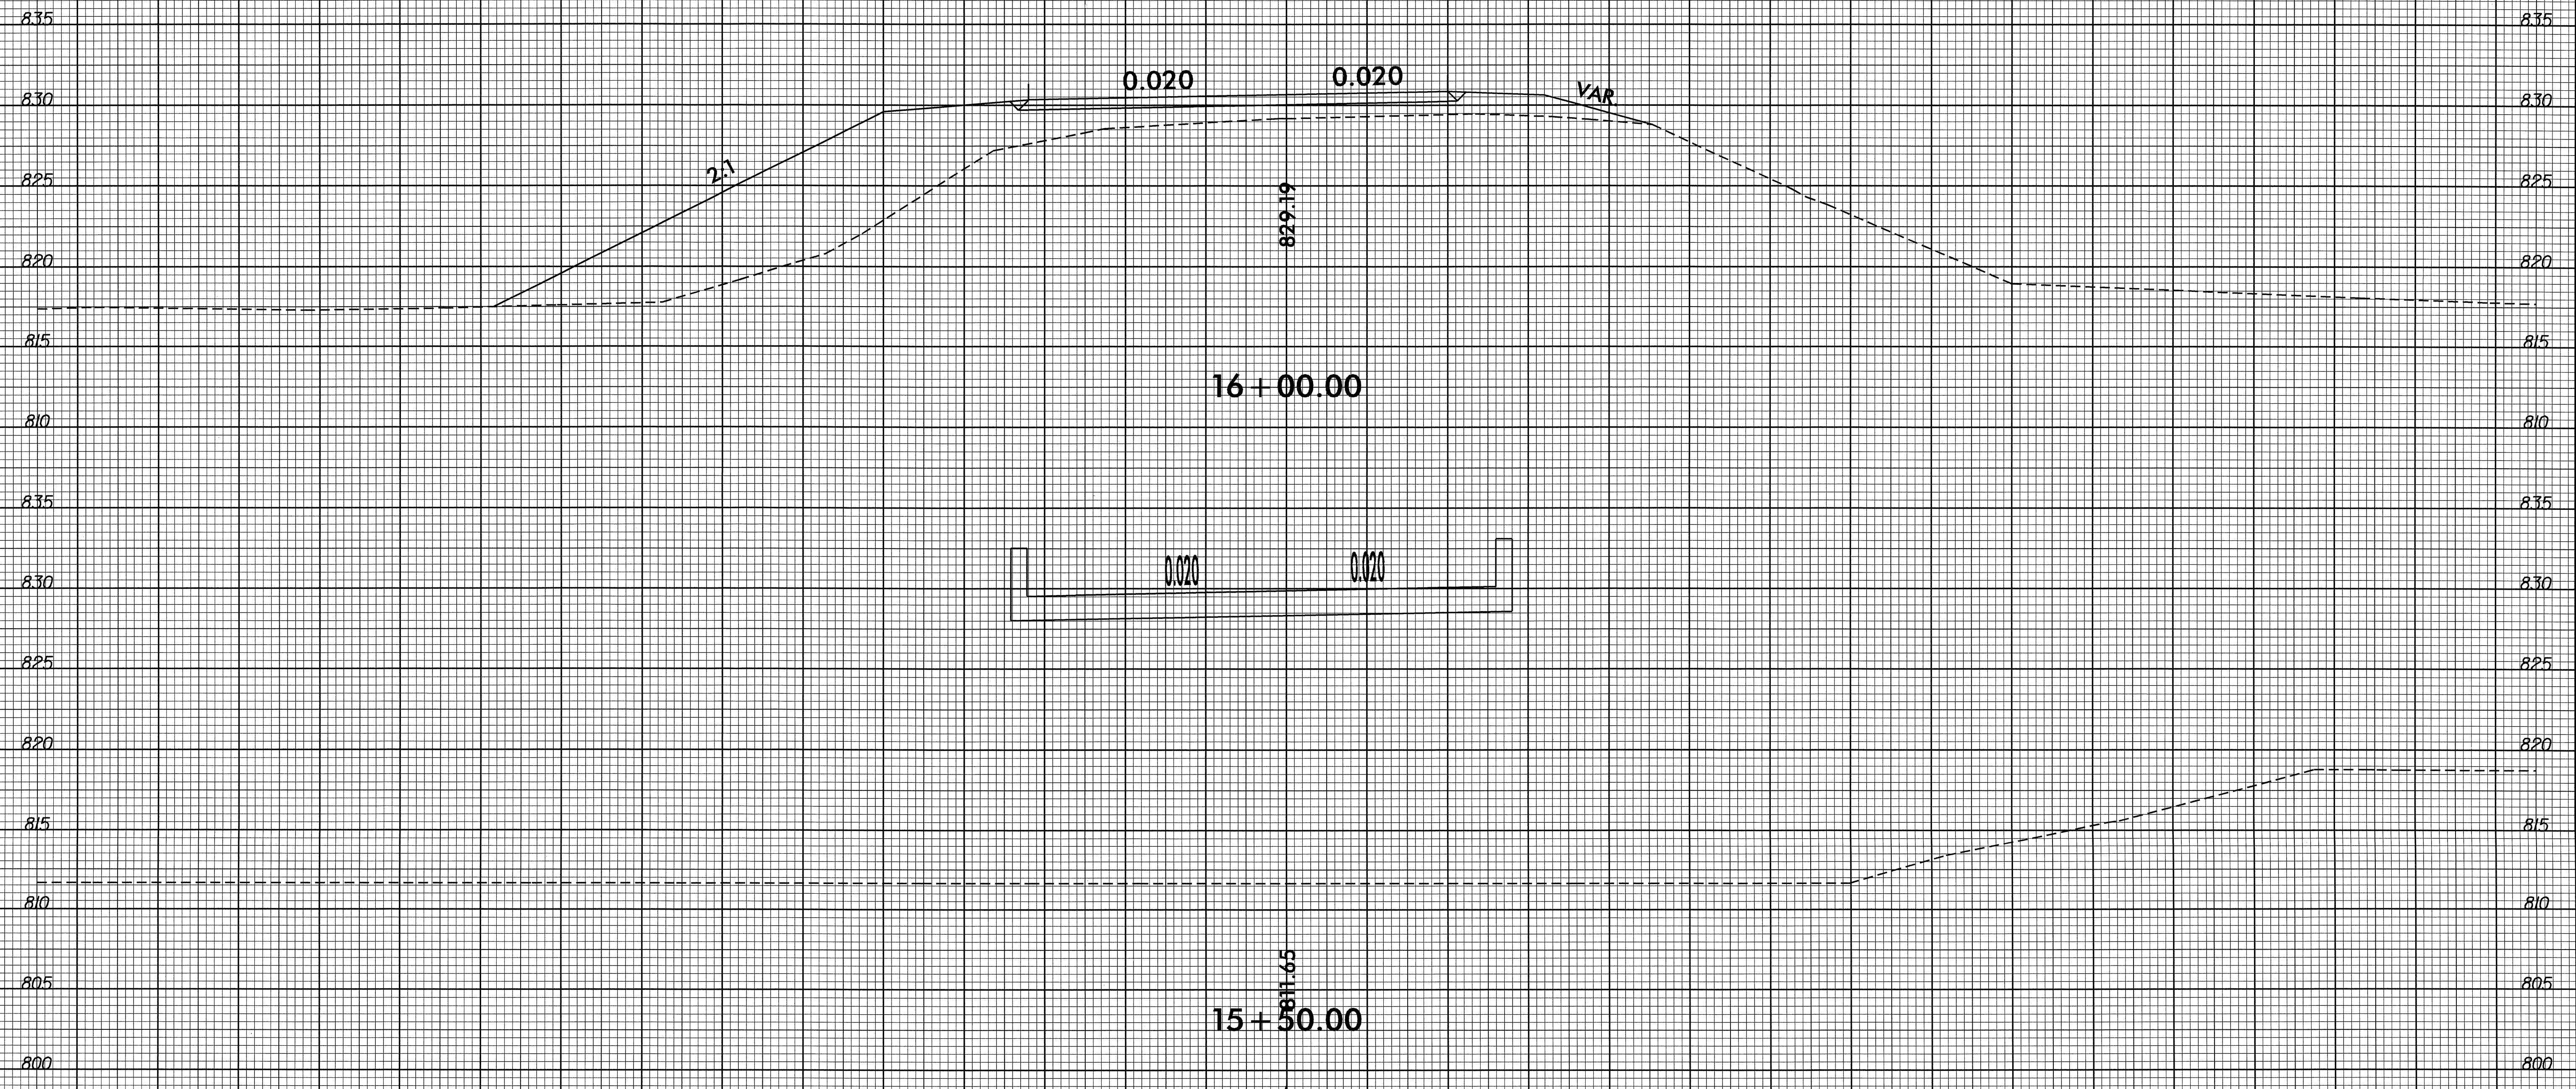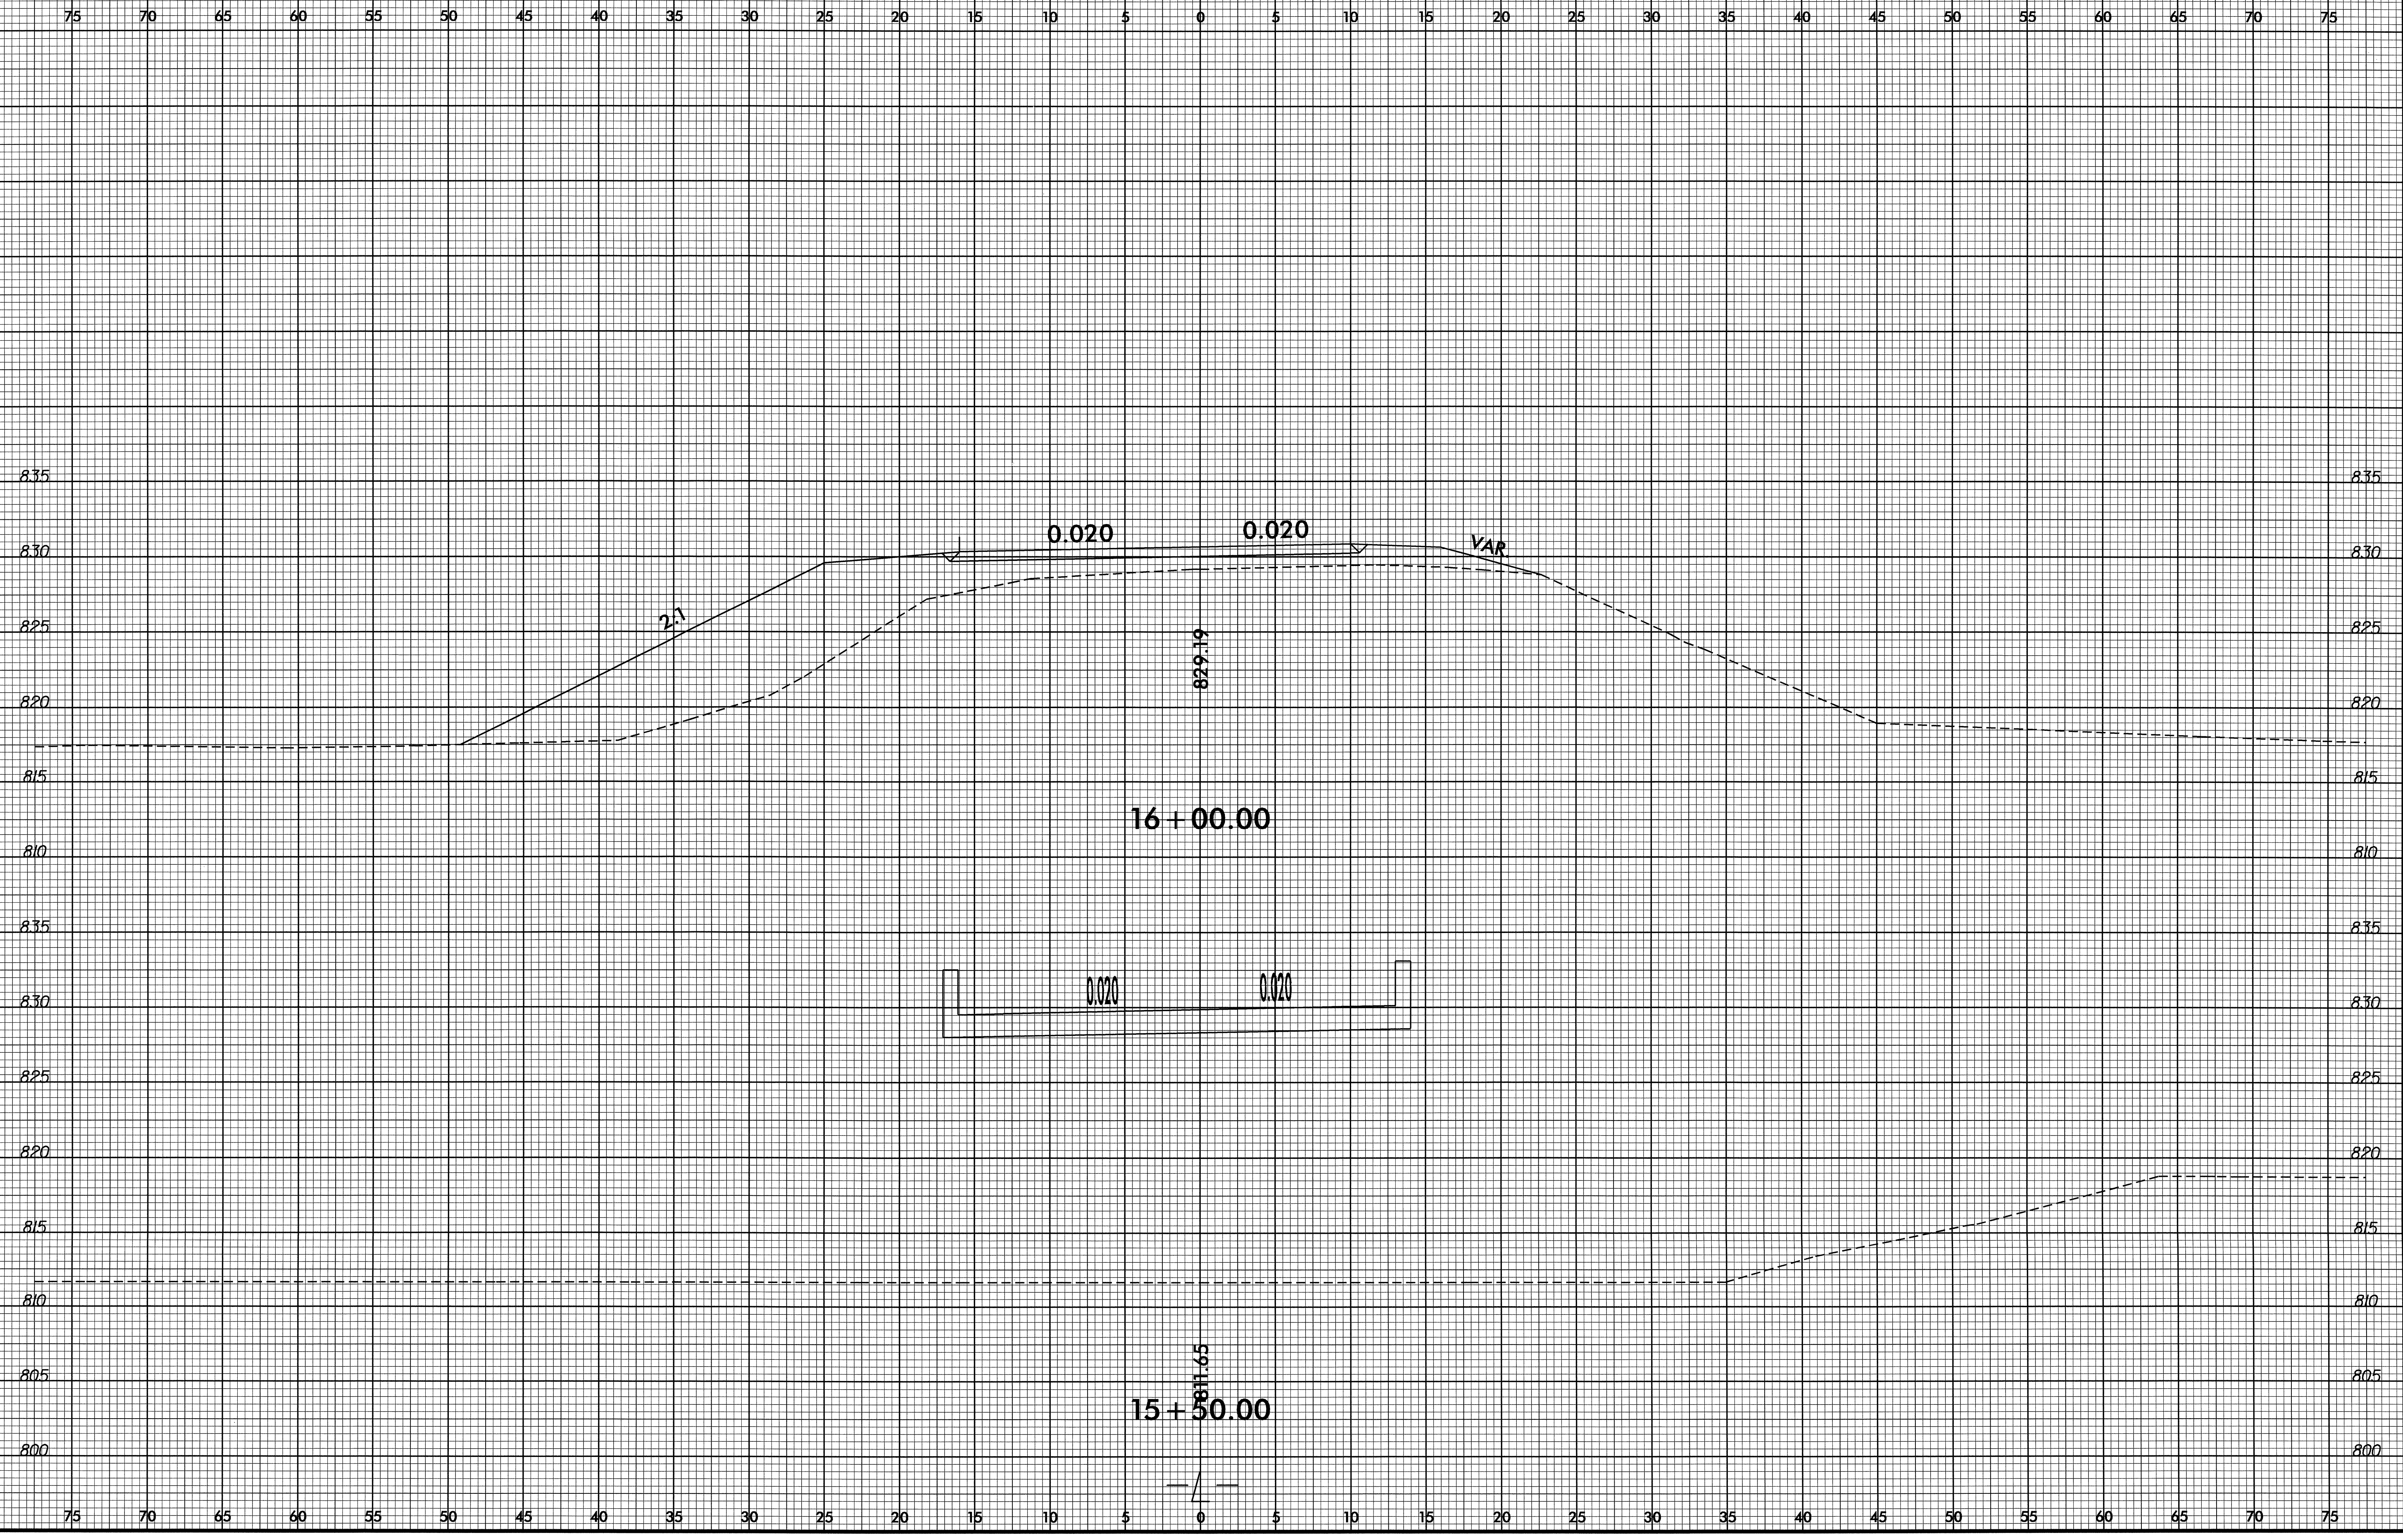

12-MAY-2008 13:49 4263-rdy_xpl.dgn


8/23/09

0 2.5 5	PROJ. REFERENCE NO.	SHEET NO.
	B-4263	X-4

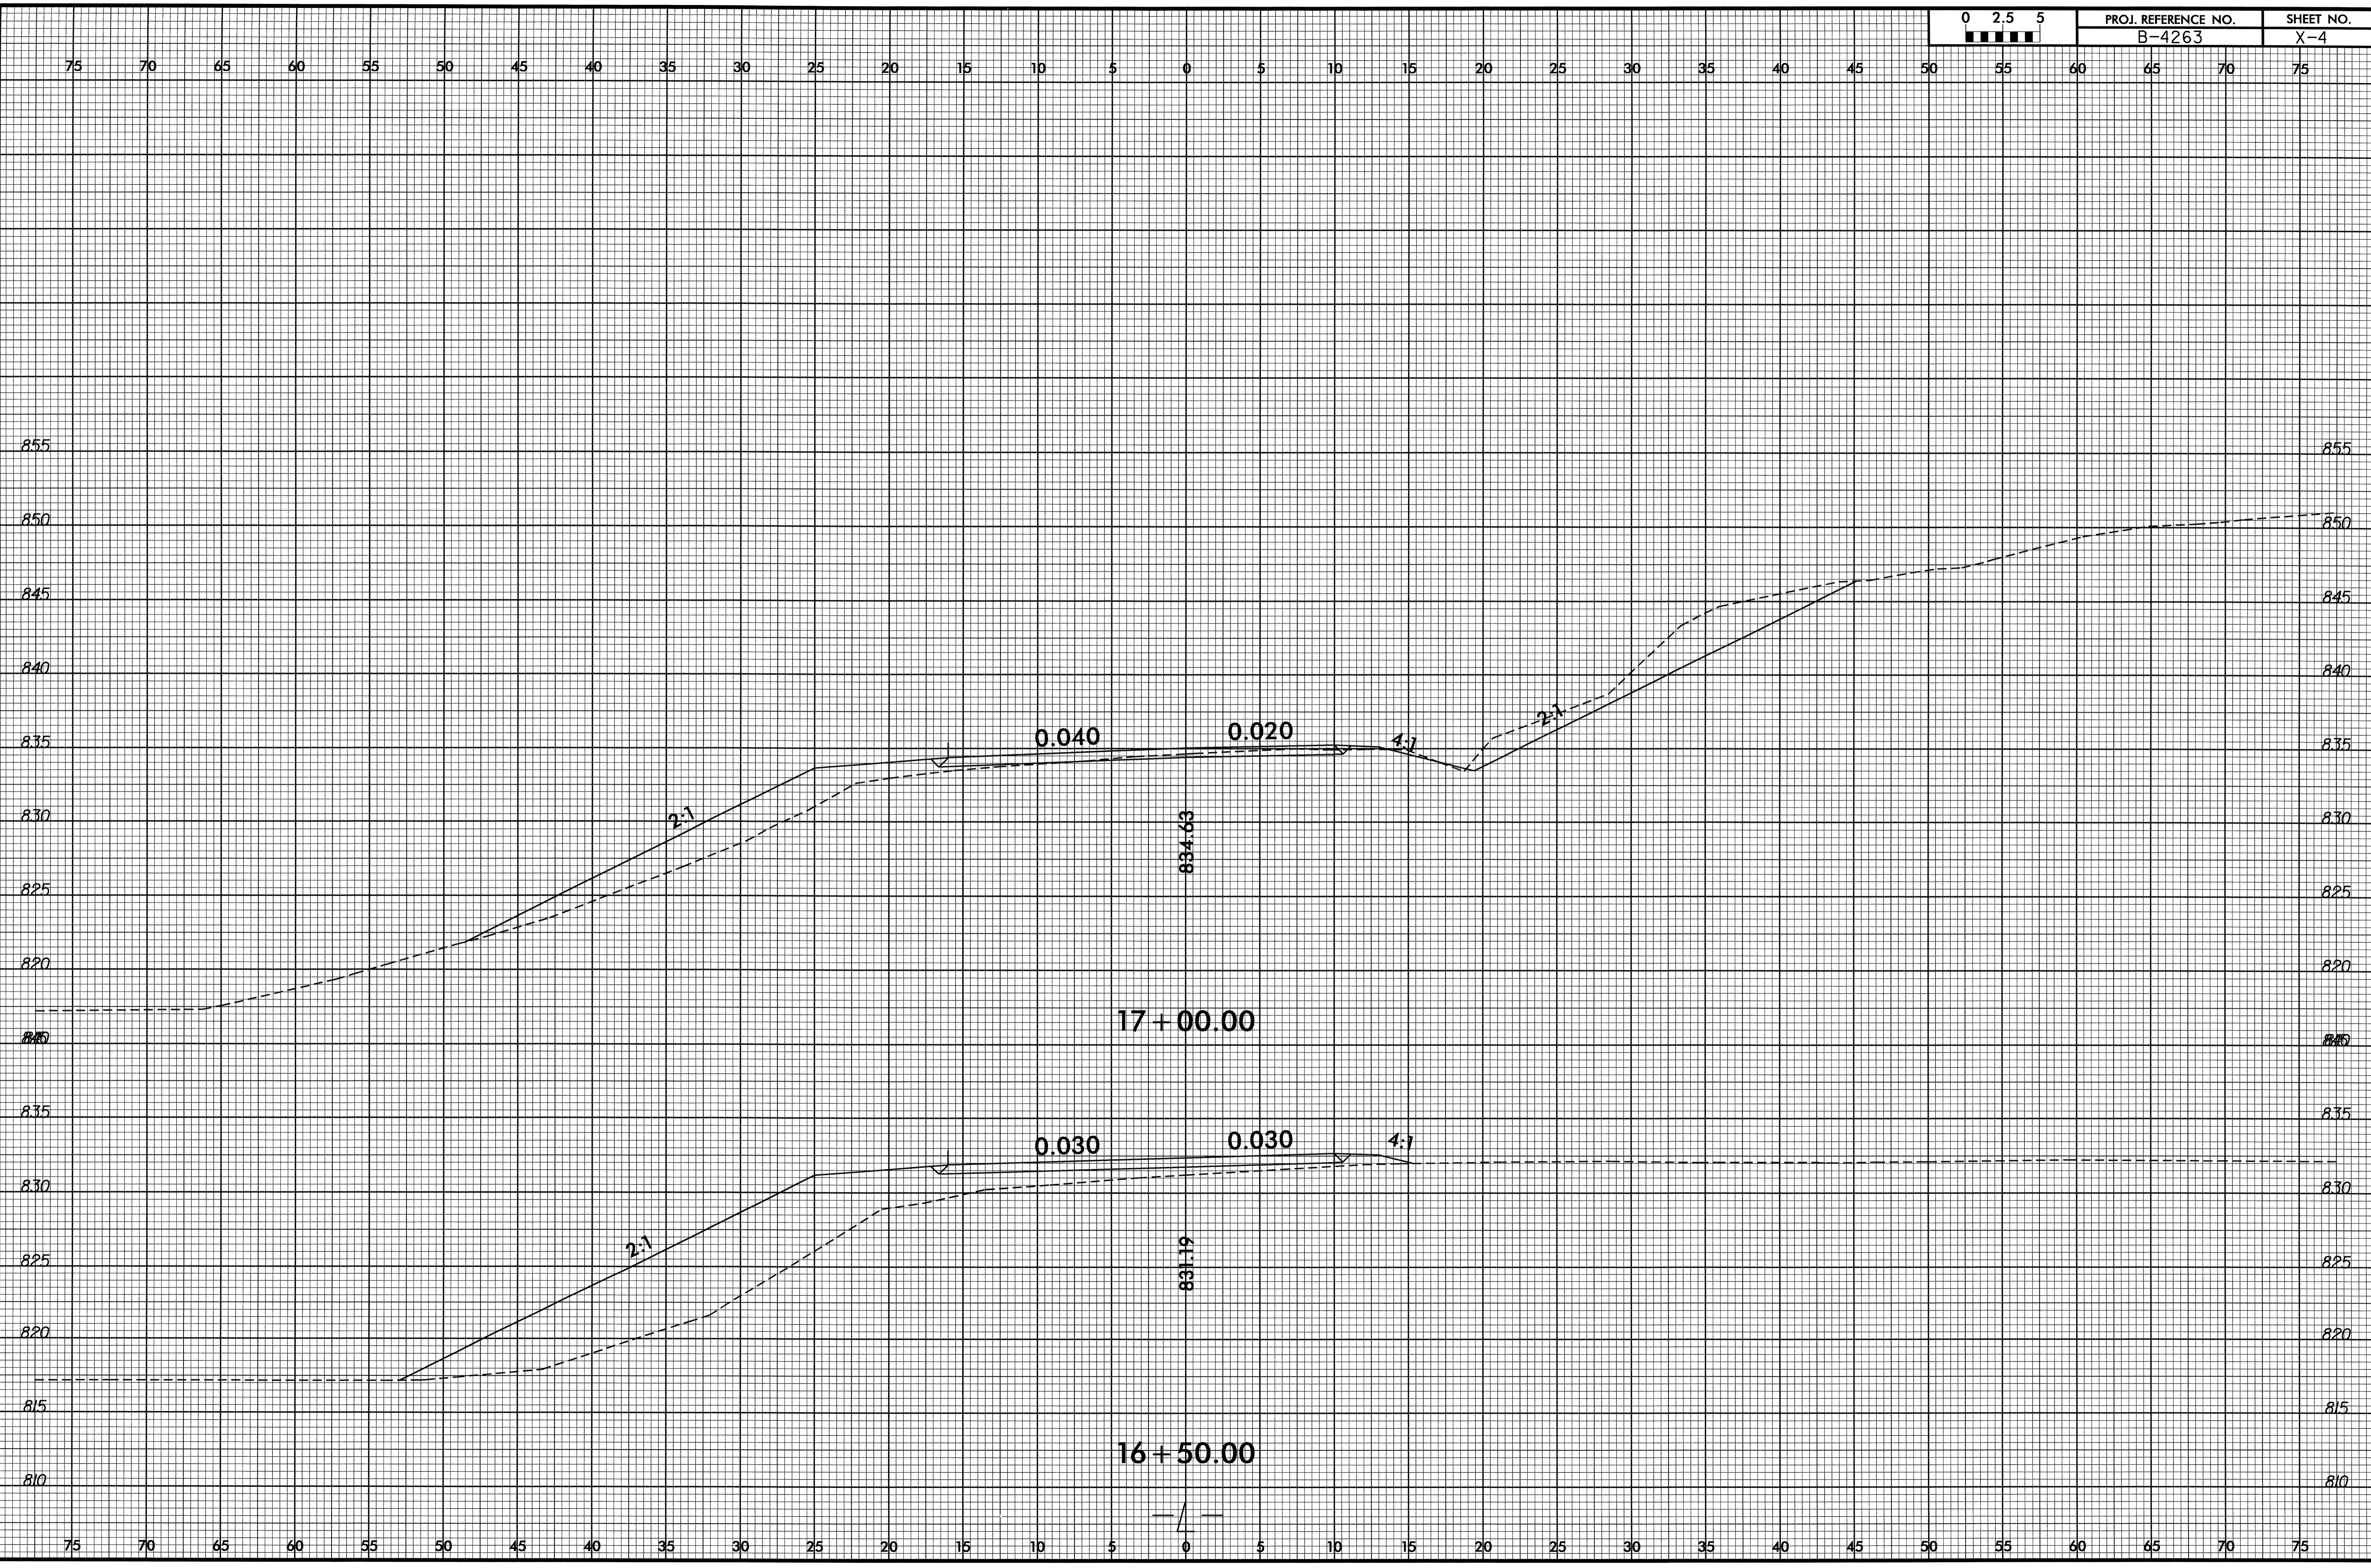


12-MAY-2008 13:49
 C:\Program Files\AutoCAD\2008\Drawings\164263.rdy_xpl1.dgn
 8/23/09 11:44 AM

8/23/98

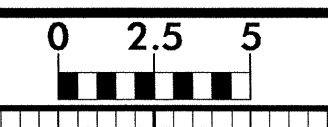


PROJ. REFERENCE NO.	SHEET NO.
B-4263	X-5

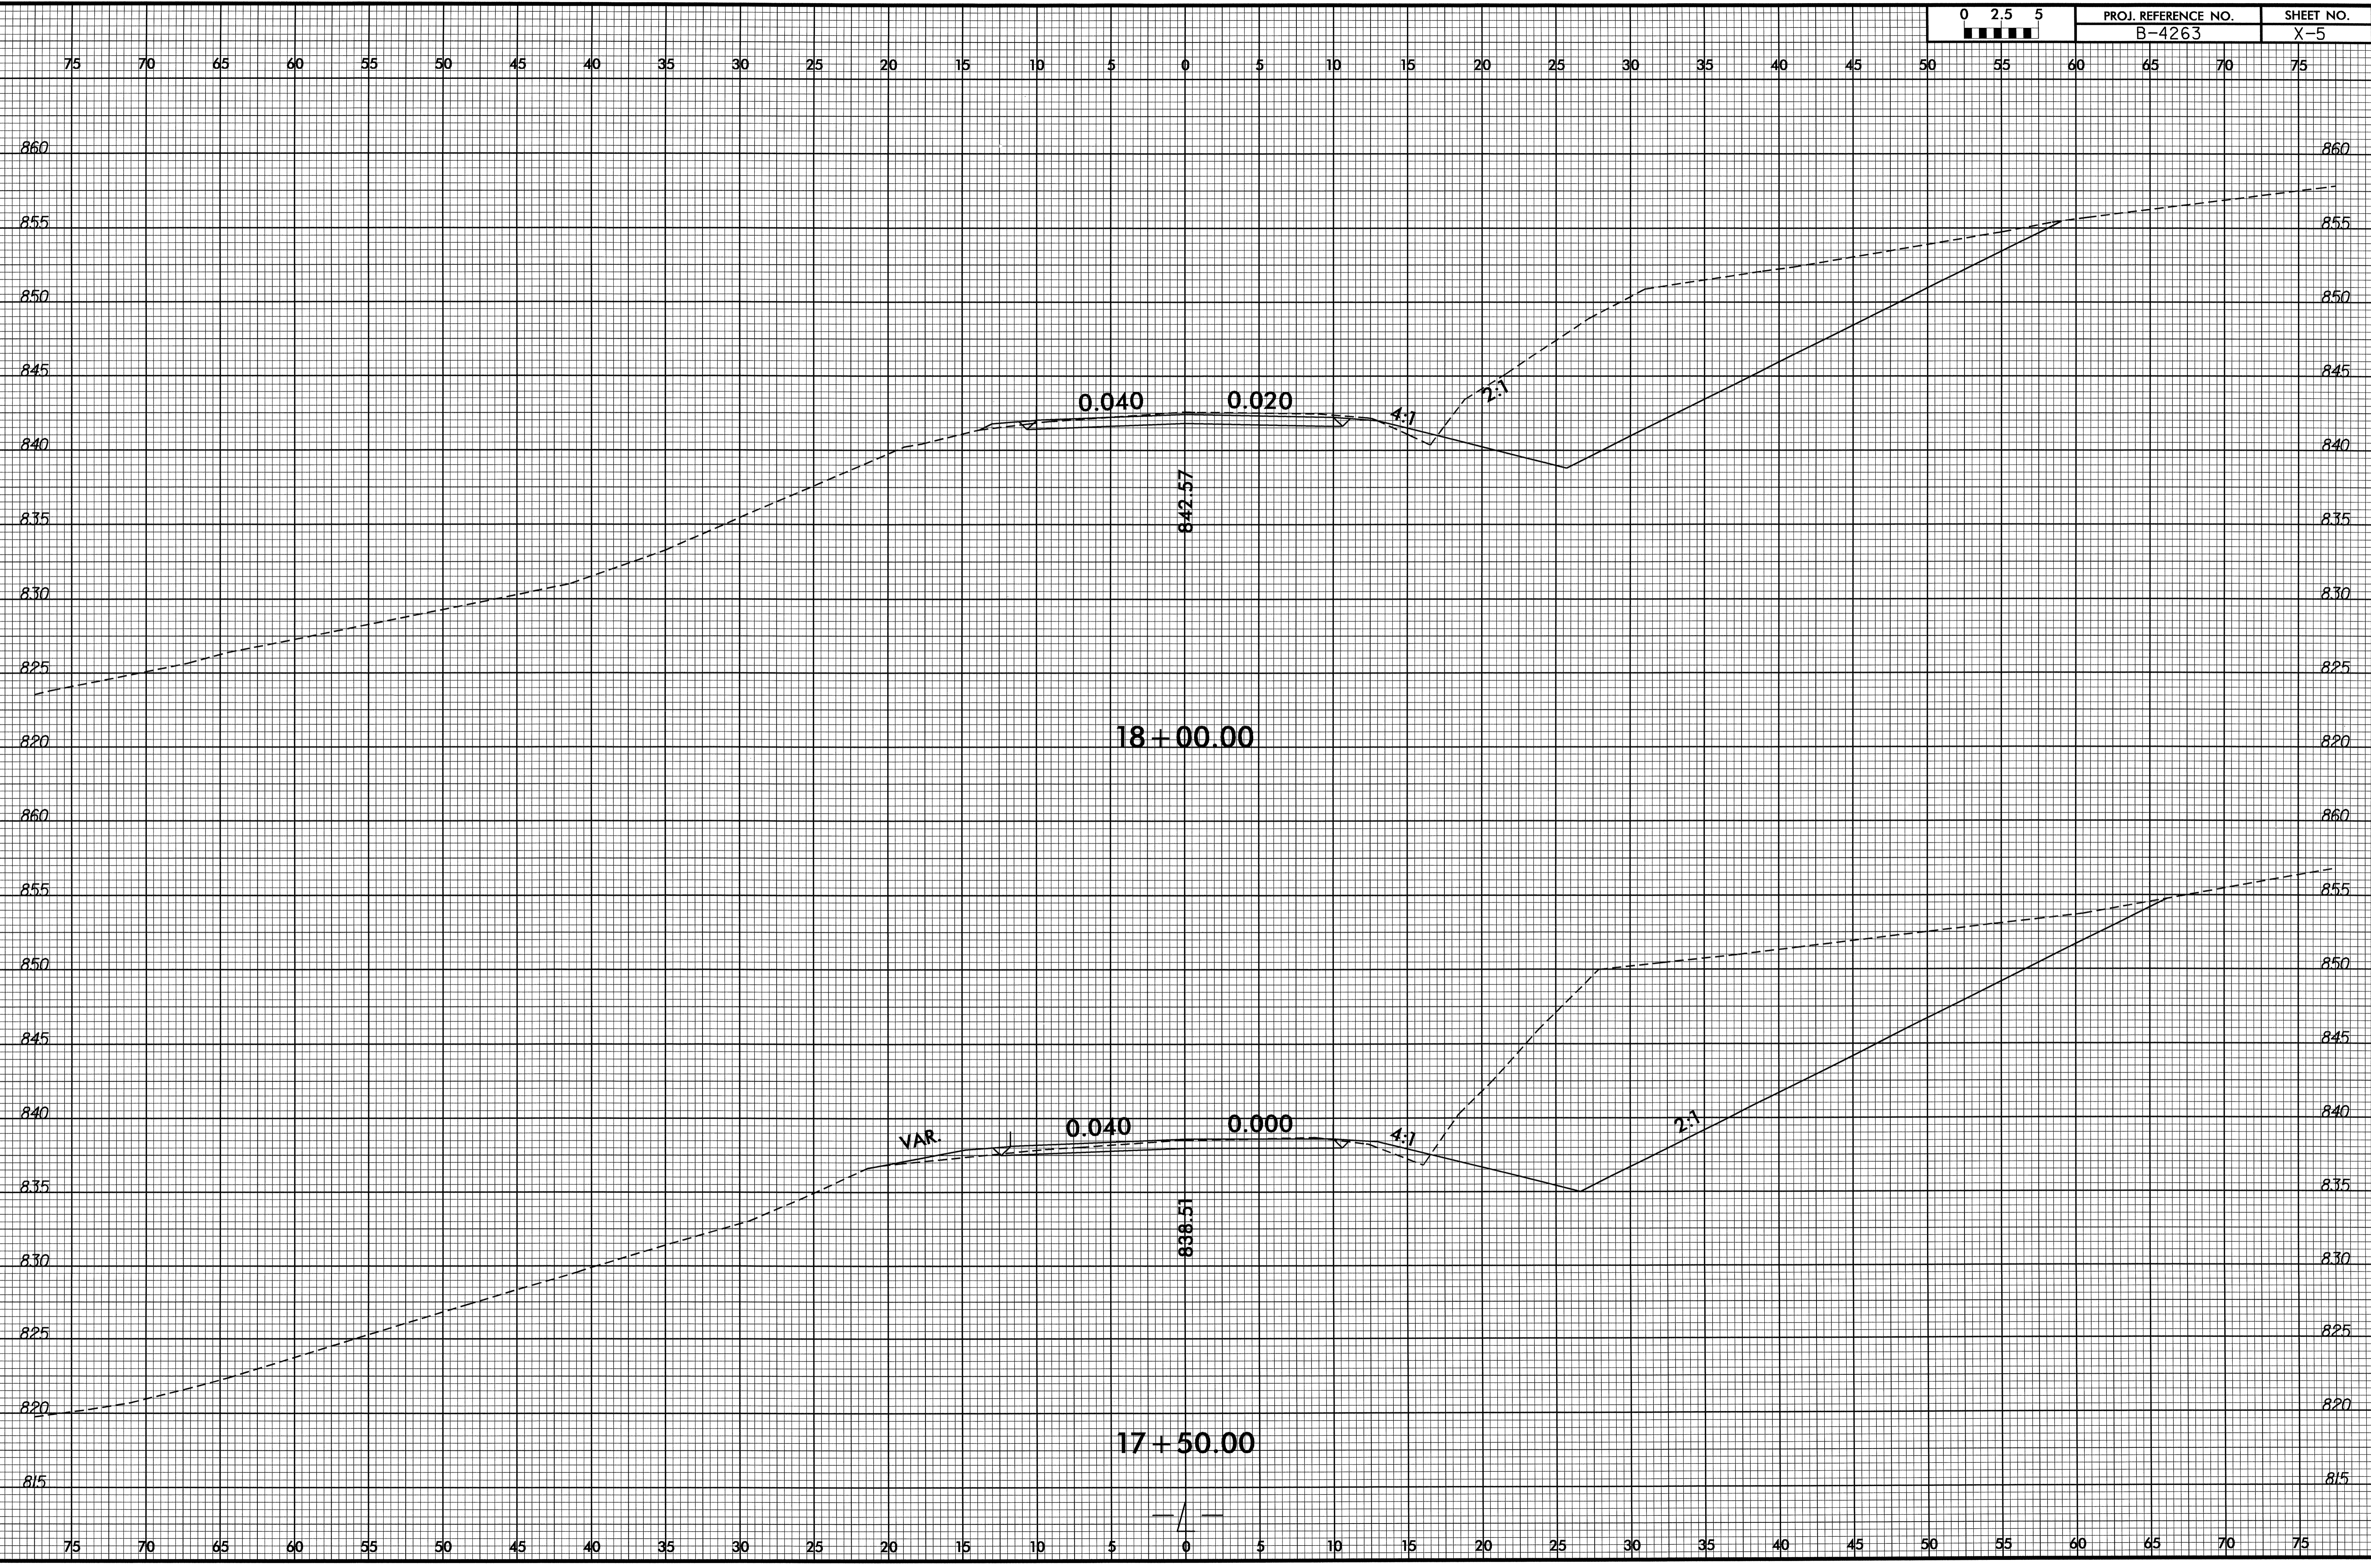


12-MAY-2008 13:49
C:\G080808\PROJECTS\B-4263-rdy-xpl.dgn
8/23/98

8/23/99

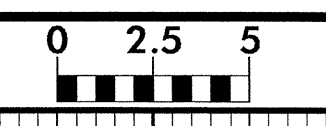

PROJ. REFERENCE NO.	SHEET NO.
B-4263	X-6

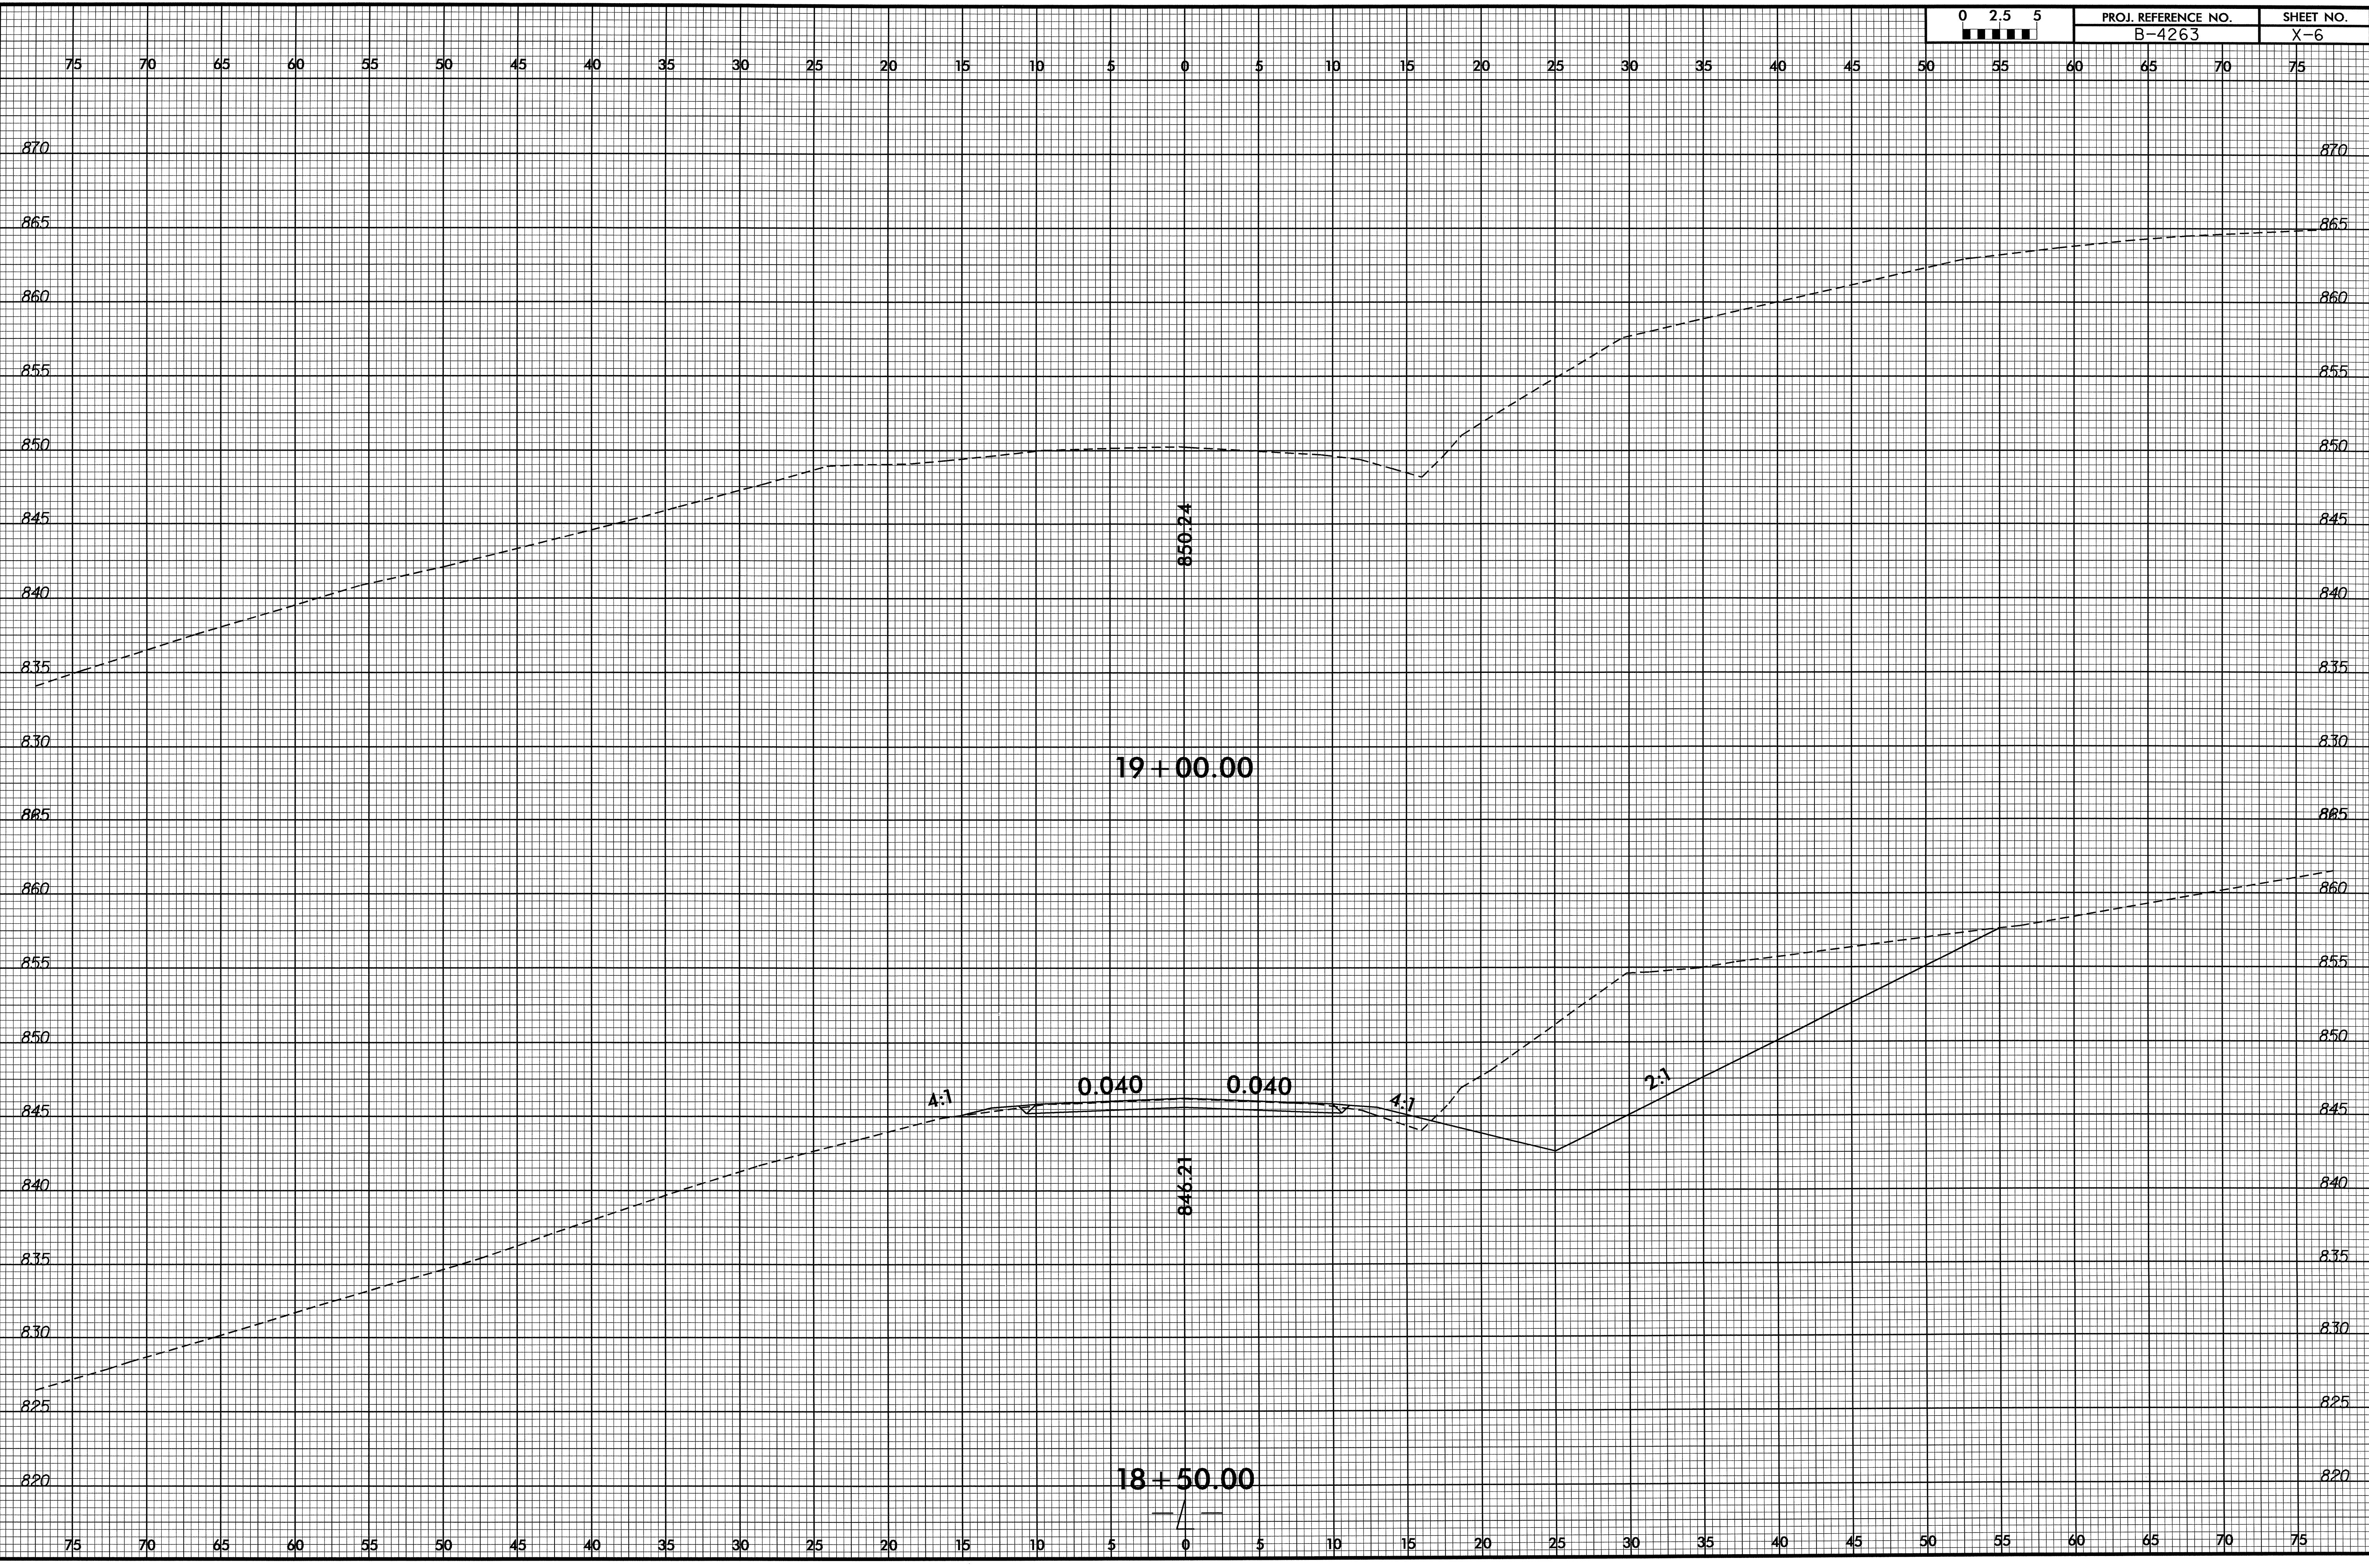

19 + 00.00

850.24

4:1

0.040

0.040

4:1


2:1

846.21

18 + 50.00

12-MAY-2008 13:49
3:36:00 PM
C:\SOURCE\WME\848


8/23/99

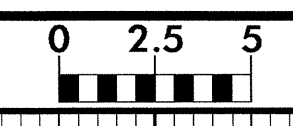

PROJ. REFERENCE NO.
B-4263


SHEET NO.
X-7

75 70 65 60 55 50 45 40 35 30 25 20 15 10 5 0 5 10 15 20 25 30 35 40 45 50 55 60 65 70 75

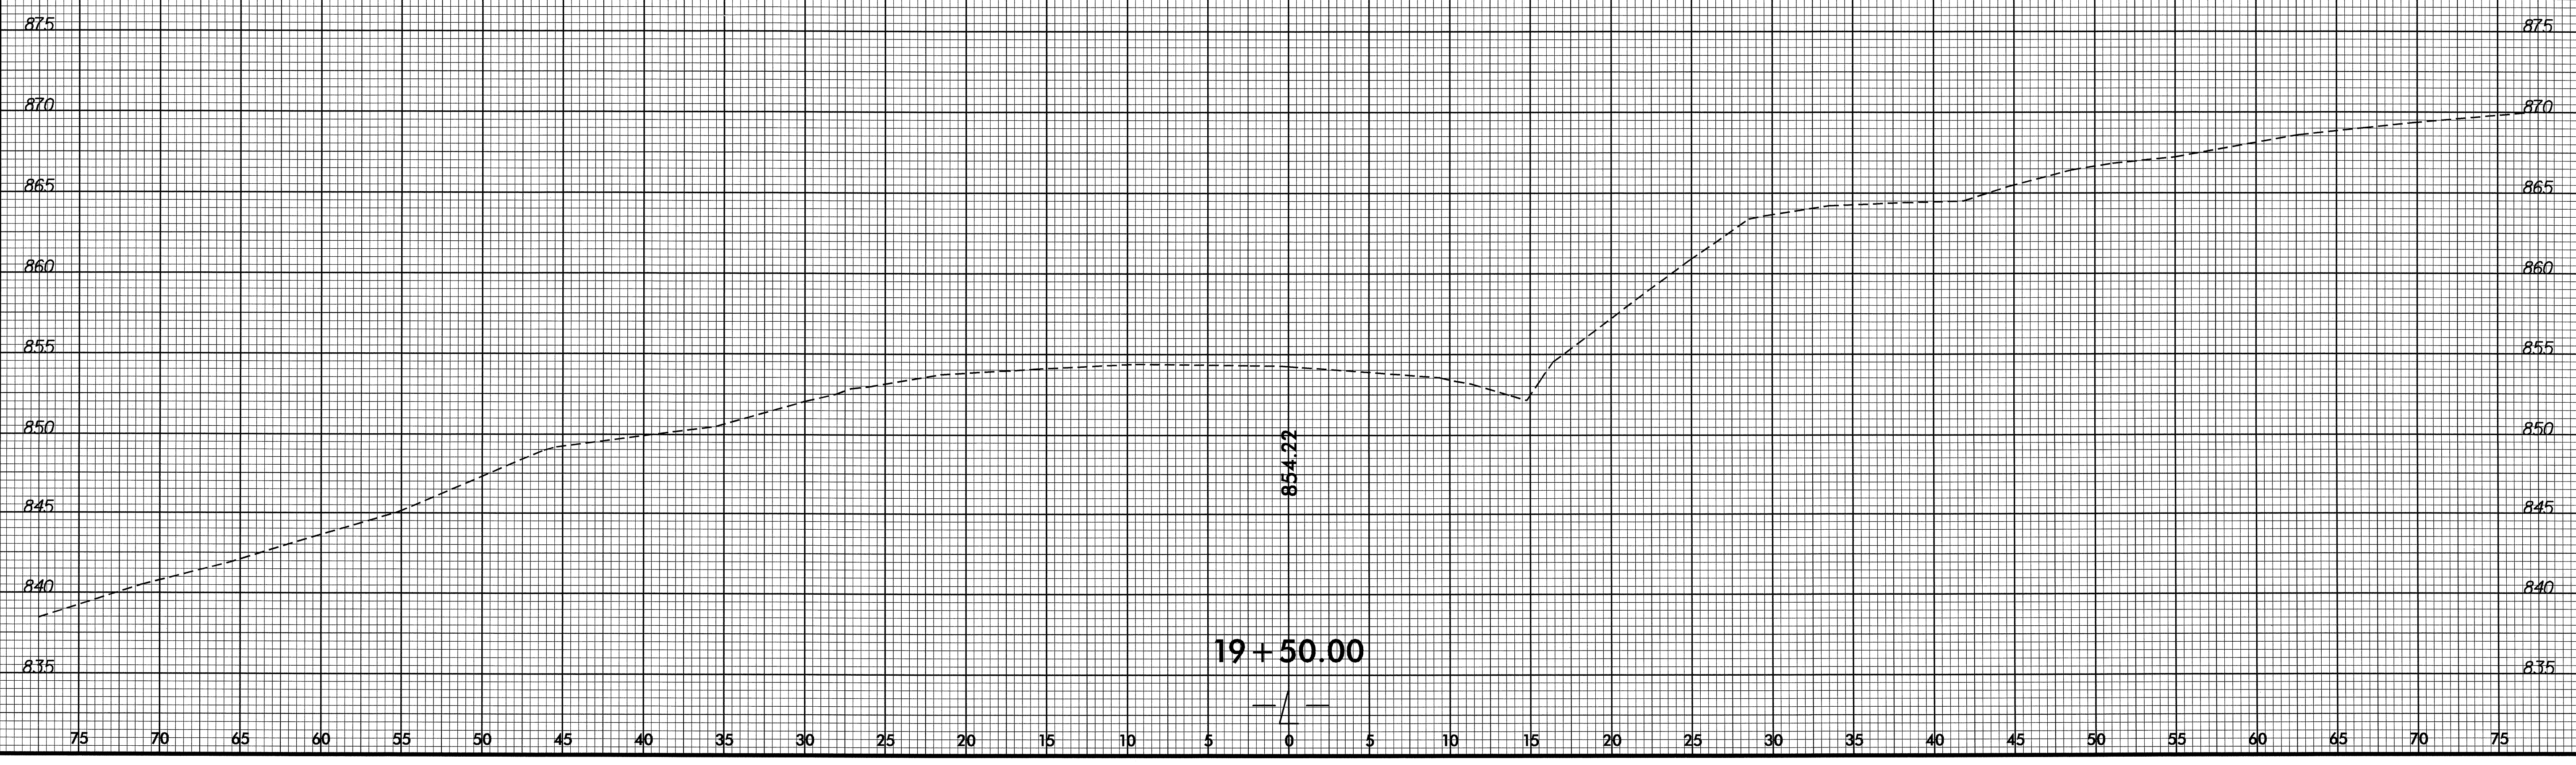


I2-MAY-2008 13:49
S:\PROJECTS\B-4263-rdy-xp1.1.dgn


19+50.00

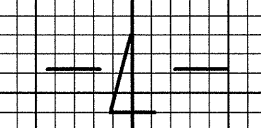

8/23/99

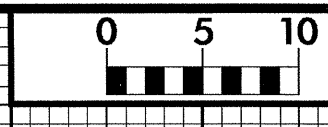


PROJ. REFERENCE NO.	SHEET NO.
B-4263	X-8

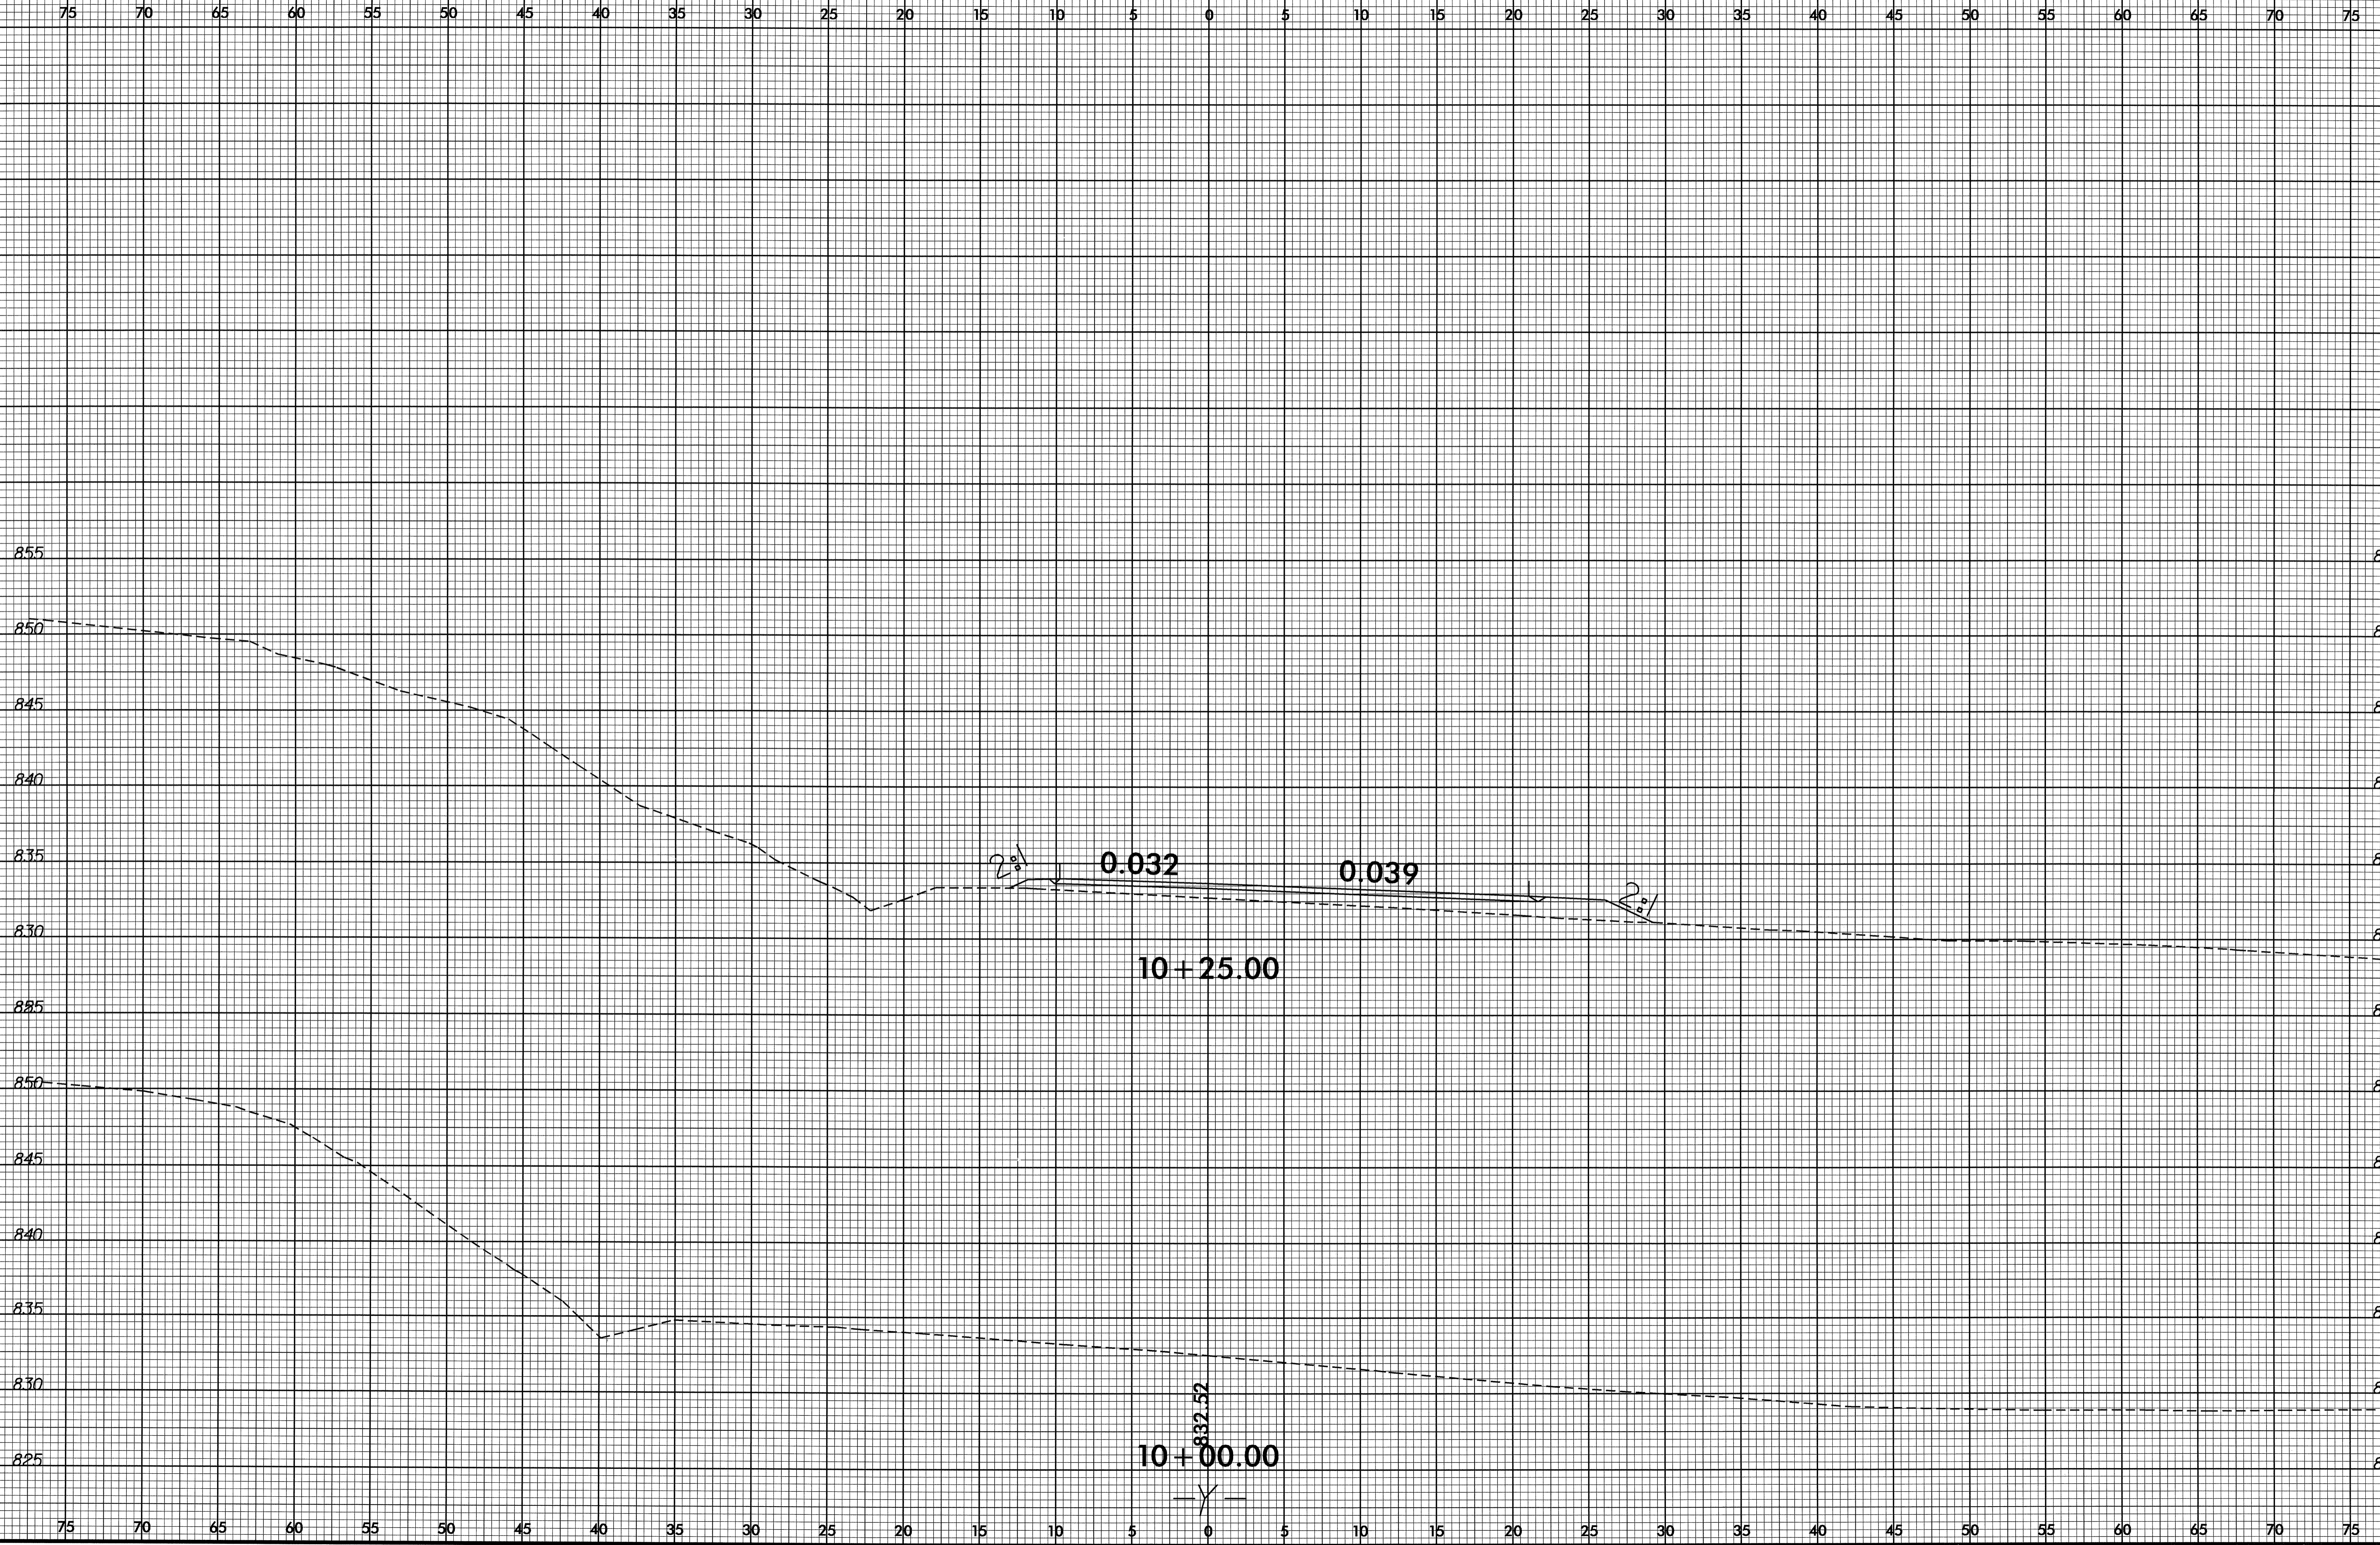


08-MAY-2008 16:28
r:\roadwork\ssc\B4263_Rdy_xpl.y.dgn
\$\$\$\$\$USERNAME\$\$\$\$\$

8/23/99

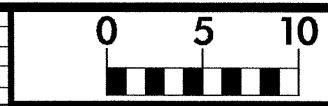


PROJ. REFERENCE NO.	SHEET NO.
B-4263	X-9

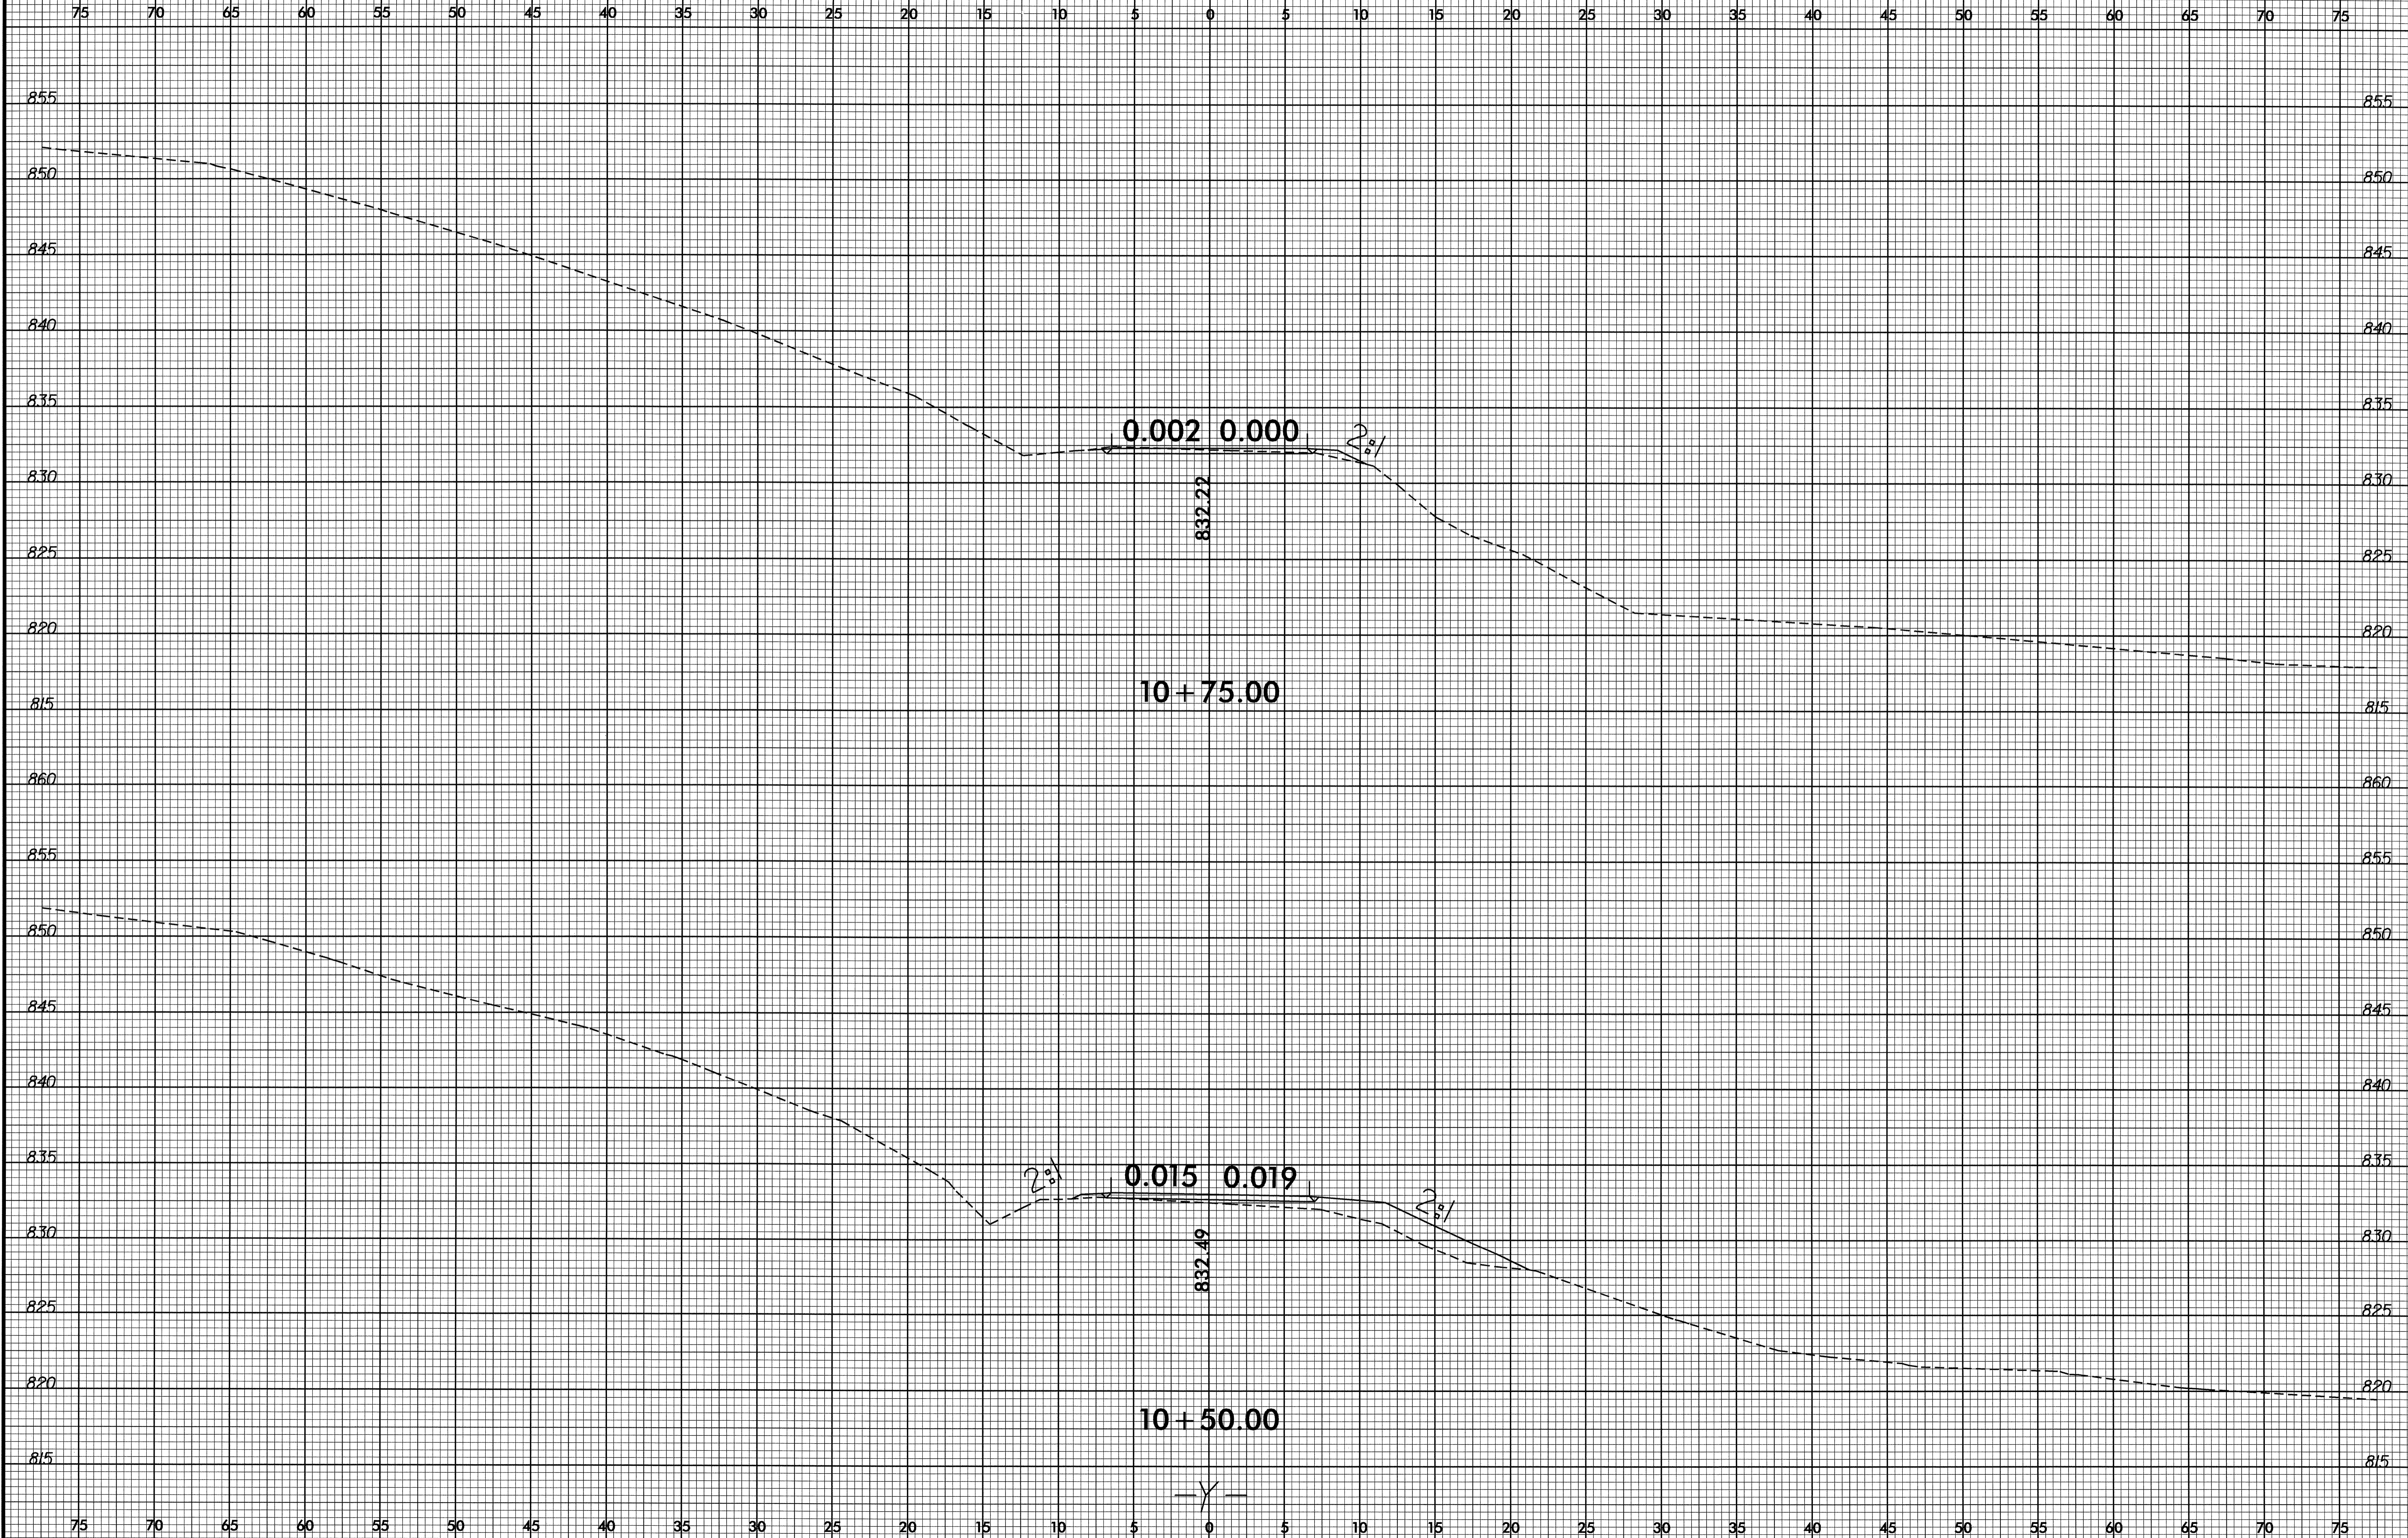


08-MAY-2008 16:29
 r:\roadwork\ss\B4263_Rdy_xp1_y.dgn
 \$\$\$USERNAME\$\$\$

8/23/99

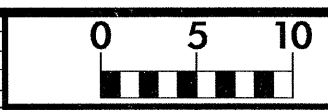

PROJ. REFERENCE NO.	SHEET NO.
B-4263	X-10

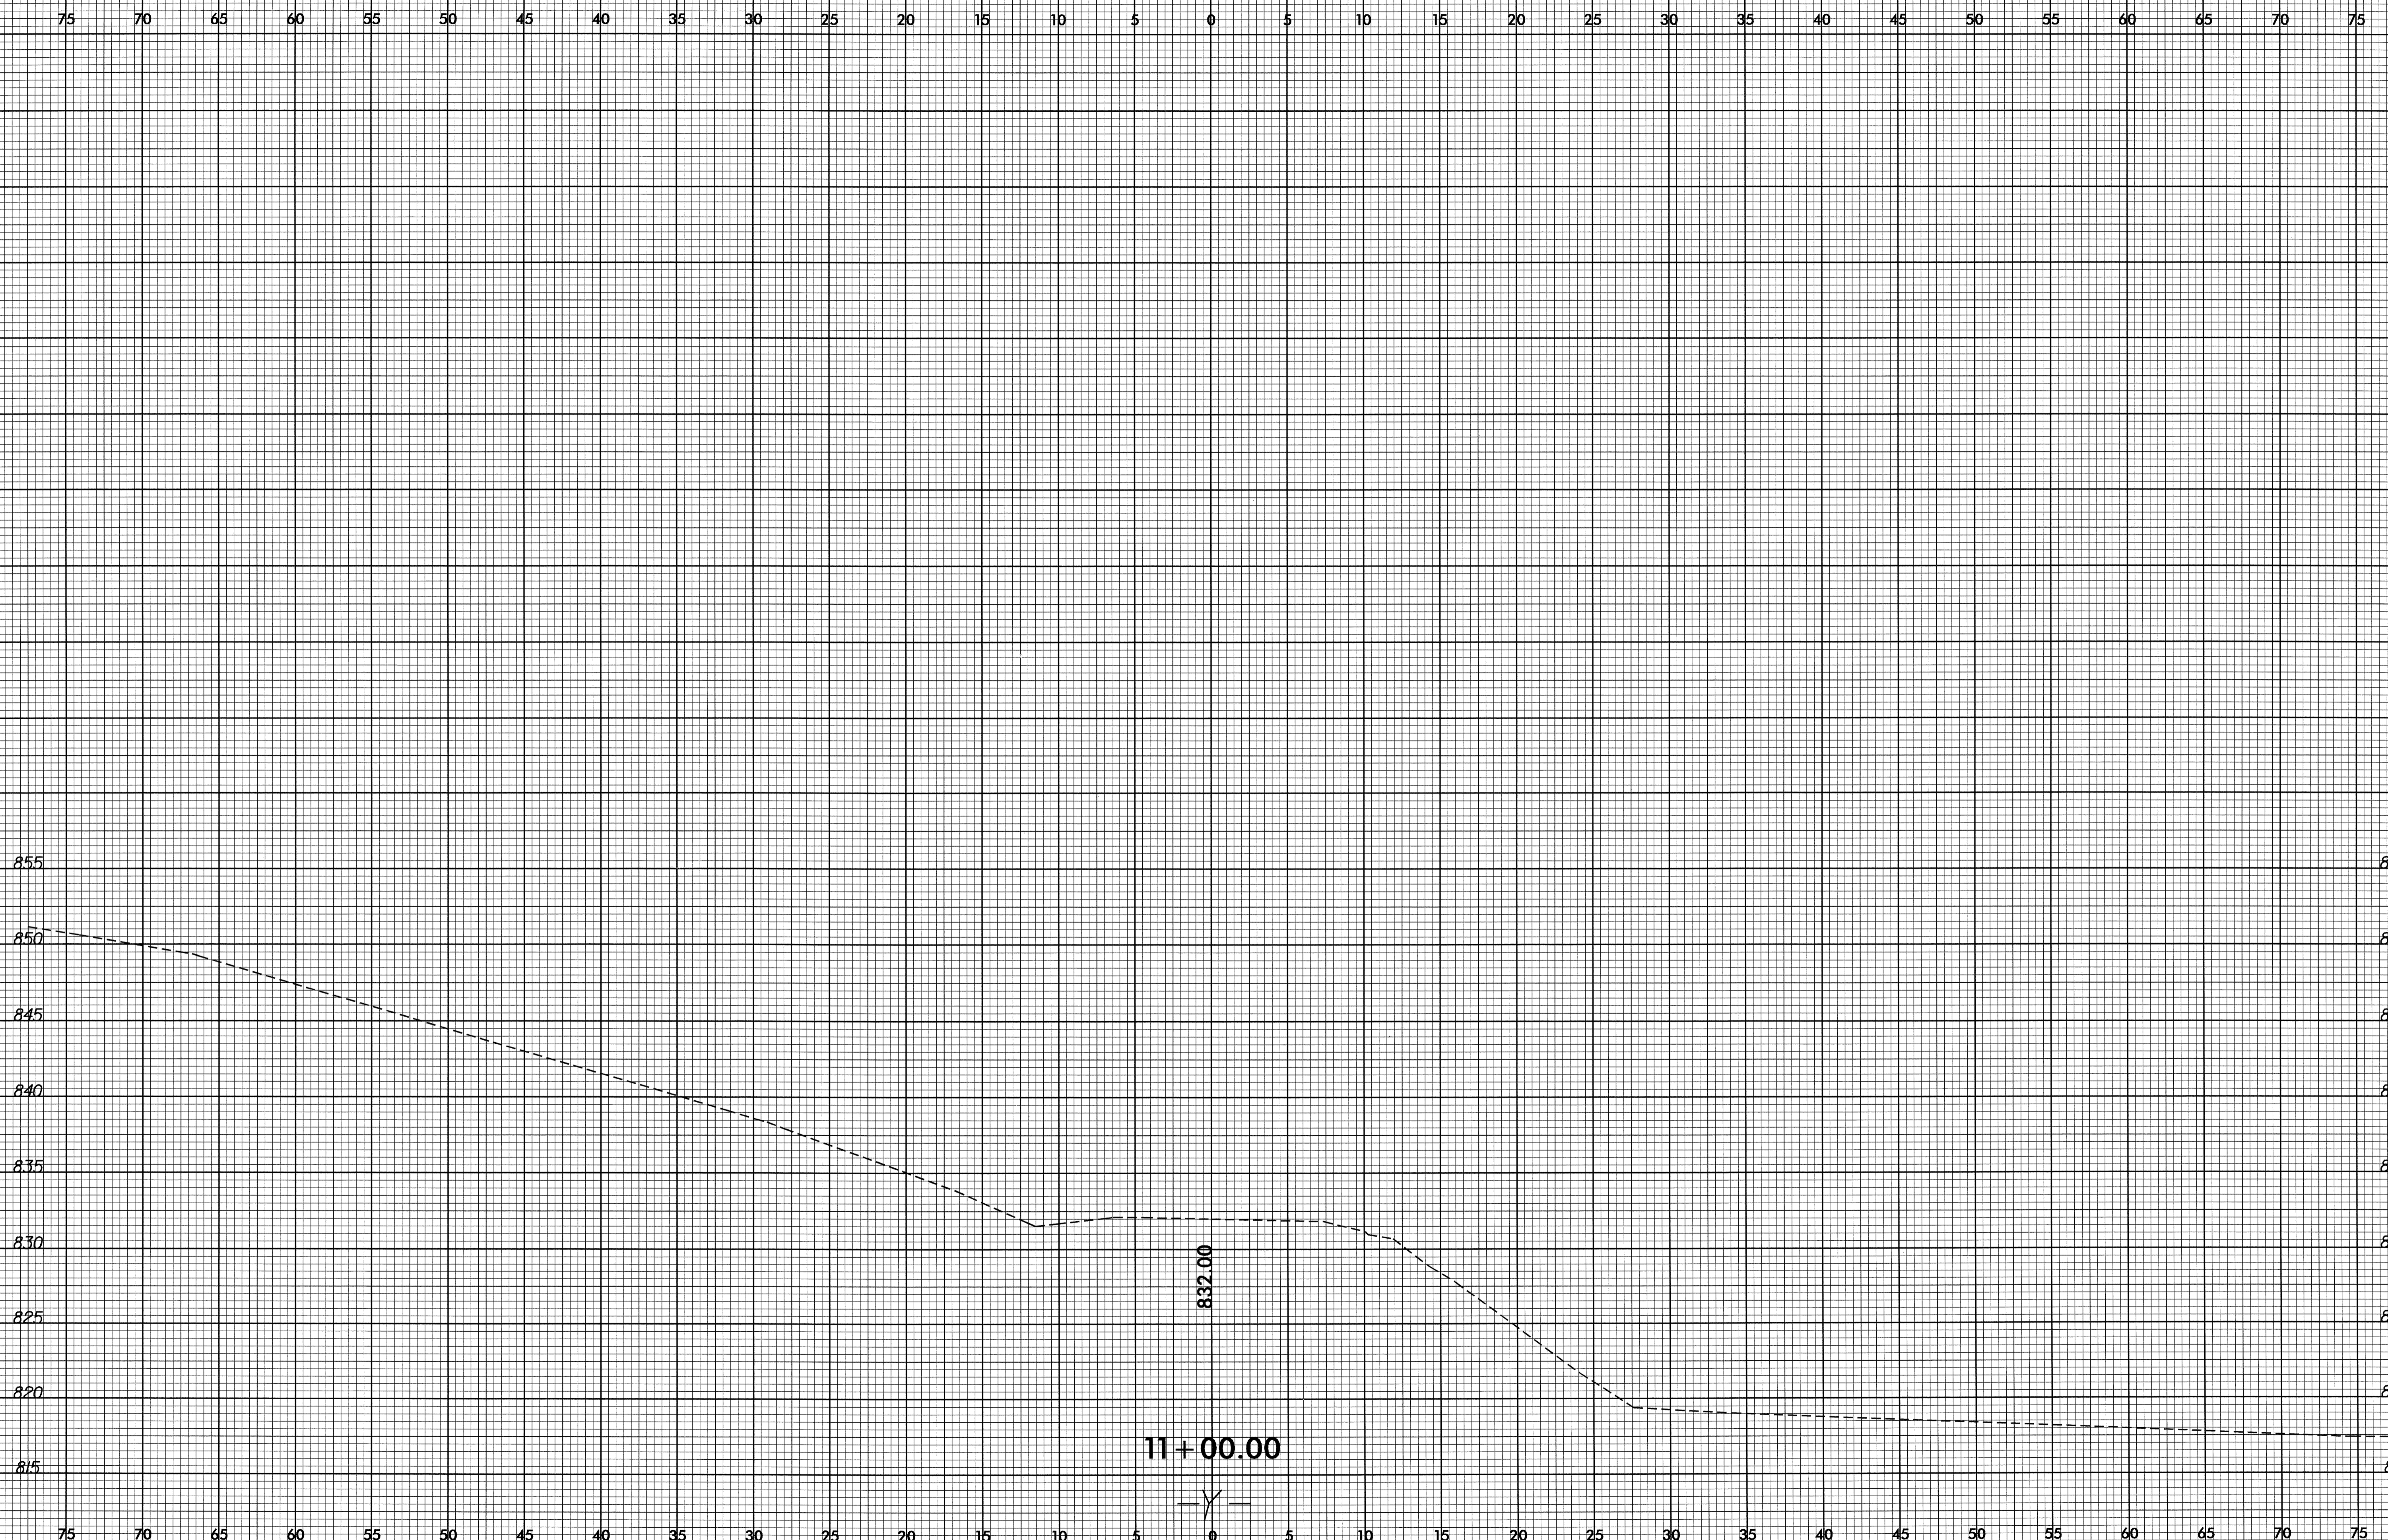

08-MAY-2008 16:29
 C:\road\p\y\80\B4263-Rdy_xpl_1.dgn
 \$\$\$USERNAME\$\$\$