



8/23/99

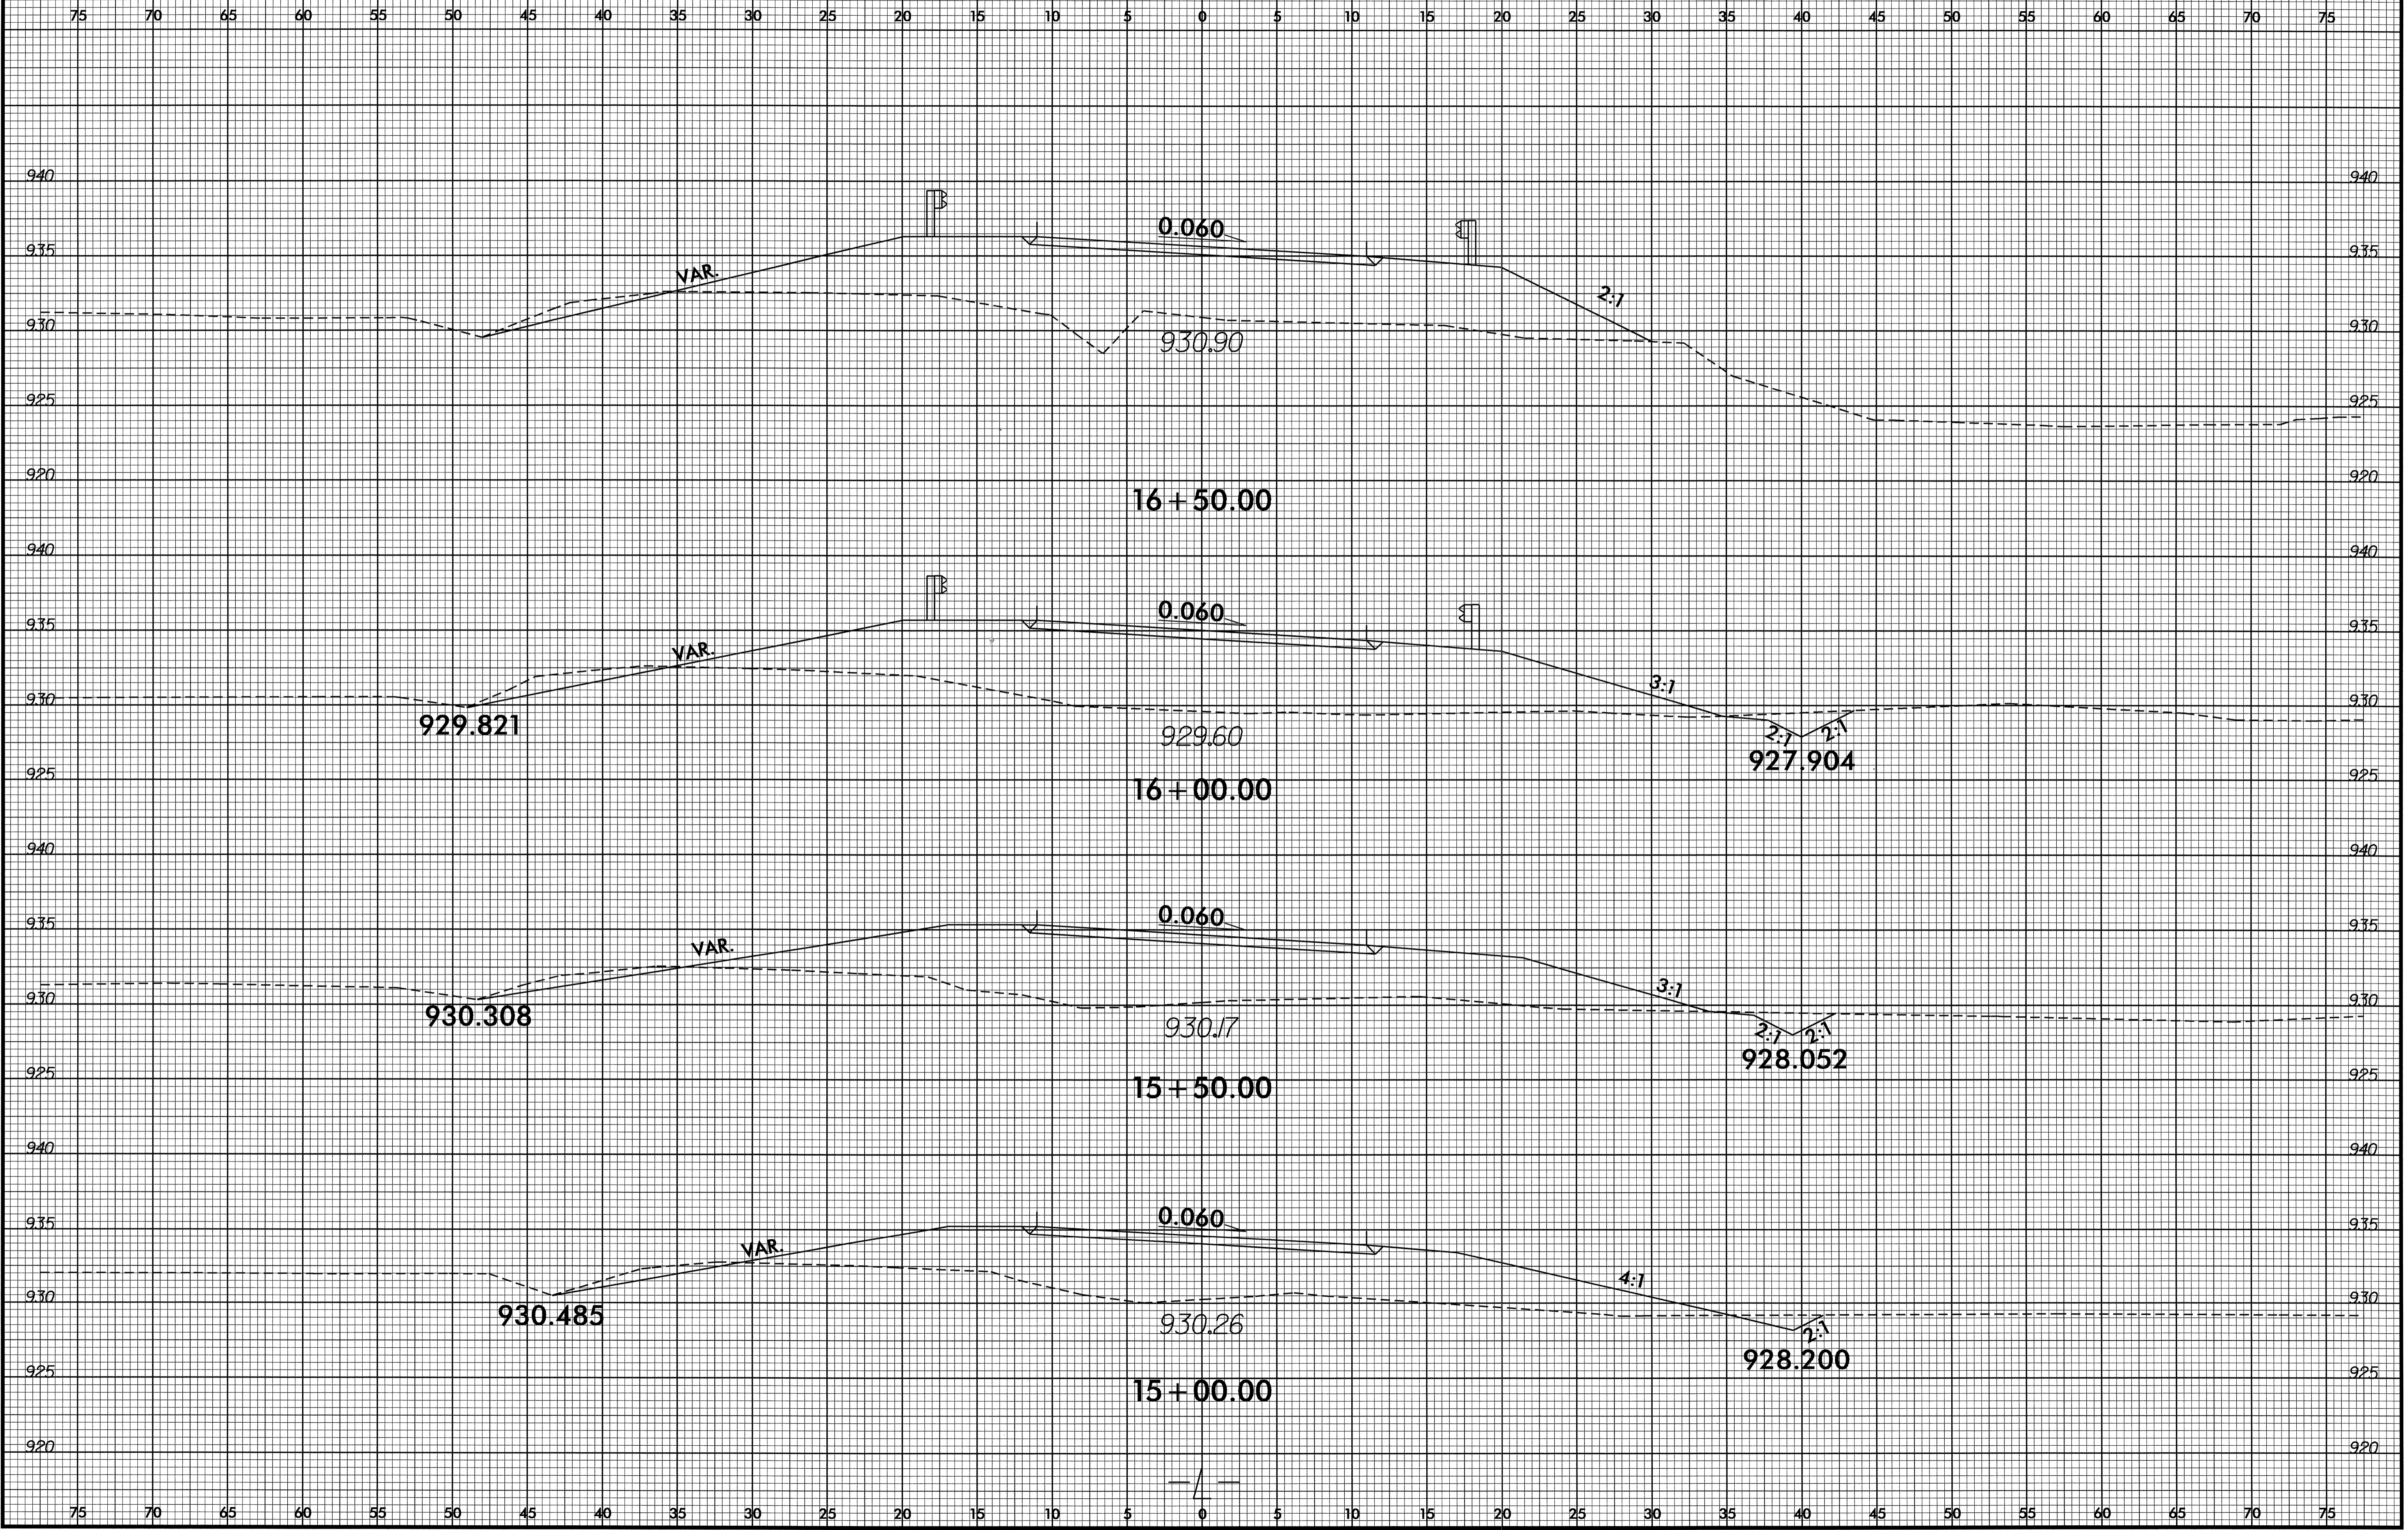


09-JUN-2008 09:25
R:\Road\p1\XSC\B4631_rdu_xp1_1.dgn
\$\$\$\$\$US\$R\$AM\$\$\$\$\$

8/23/99

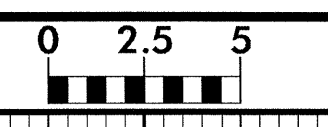


PROJ. REFERENCE NO.	SHEET NO.
B-4631	X-4

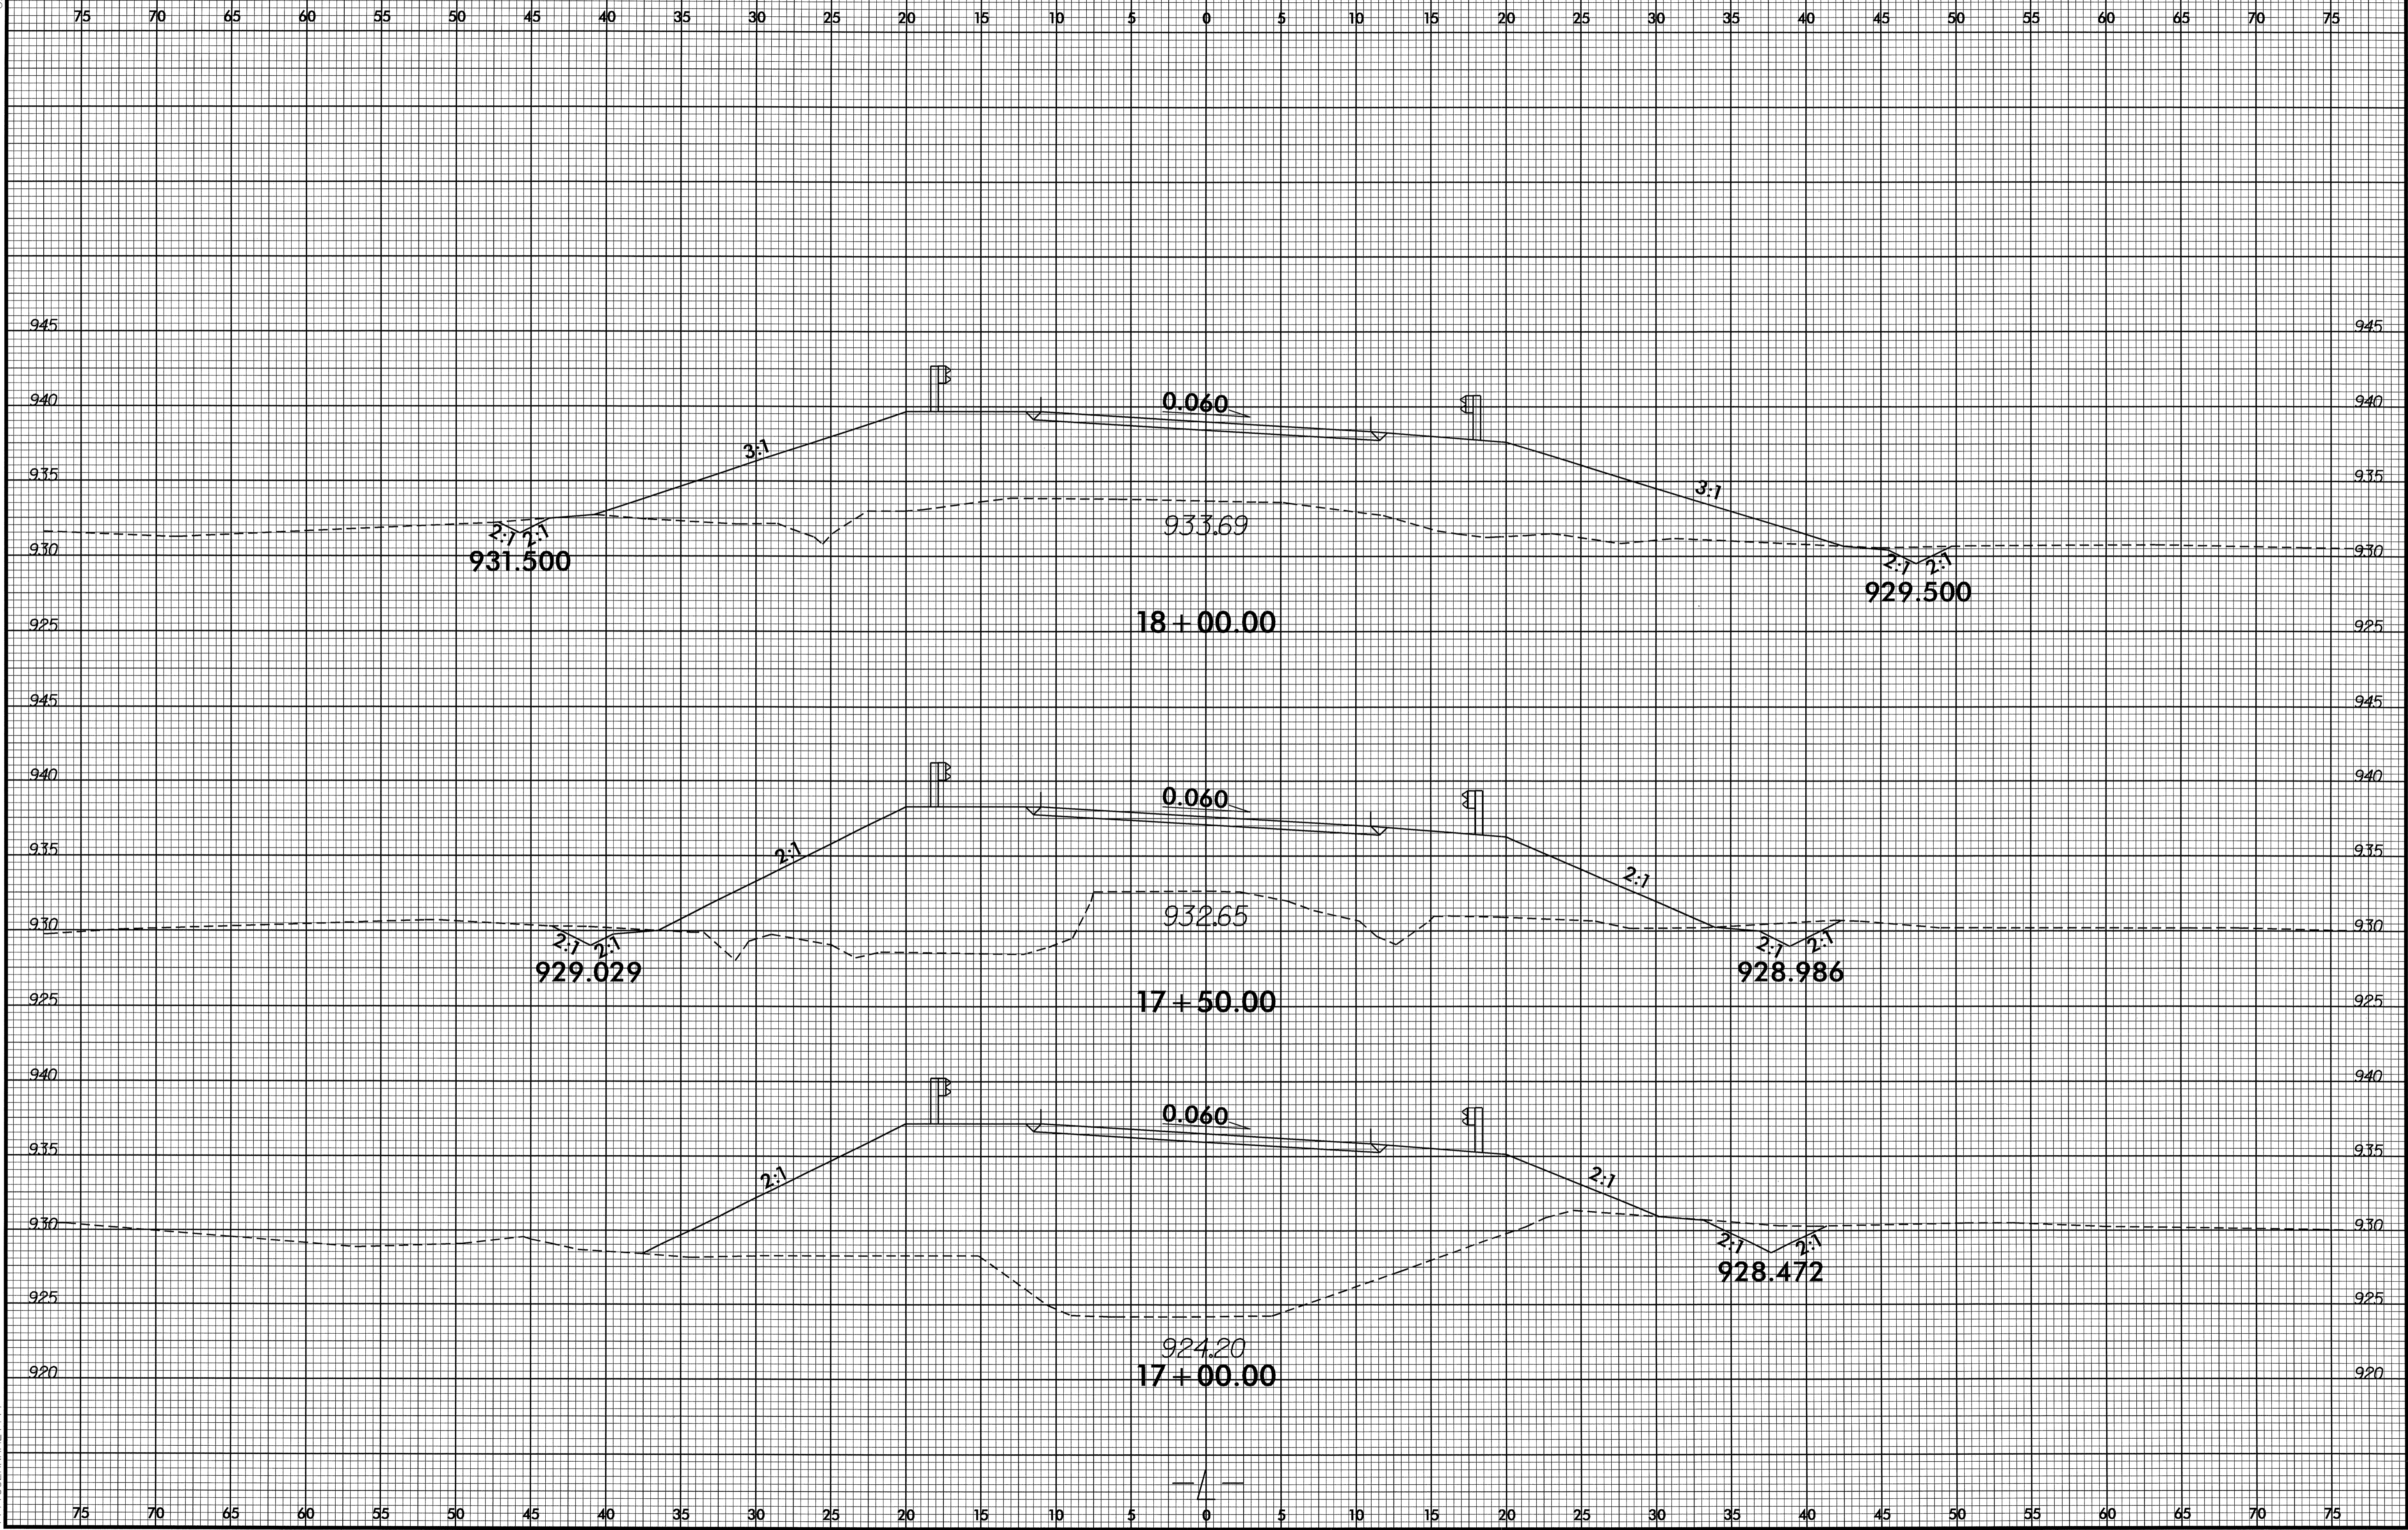


04-JUN-2008 10:21
 P:\R0606\AS\B-4631-r.dwg-xpl.lrdgm
 \$\$\$SEFRAME\$\$\$

8/23/99

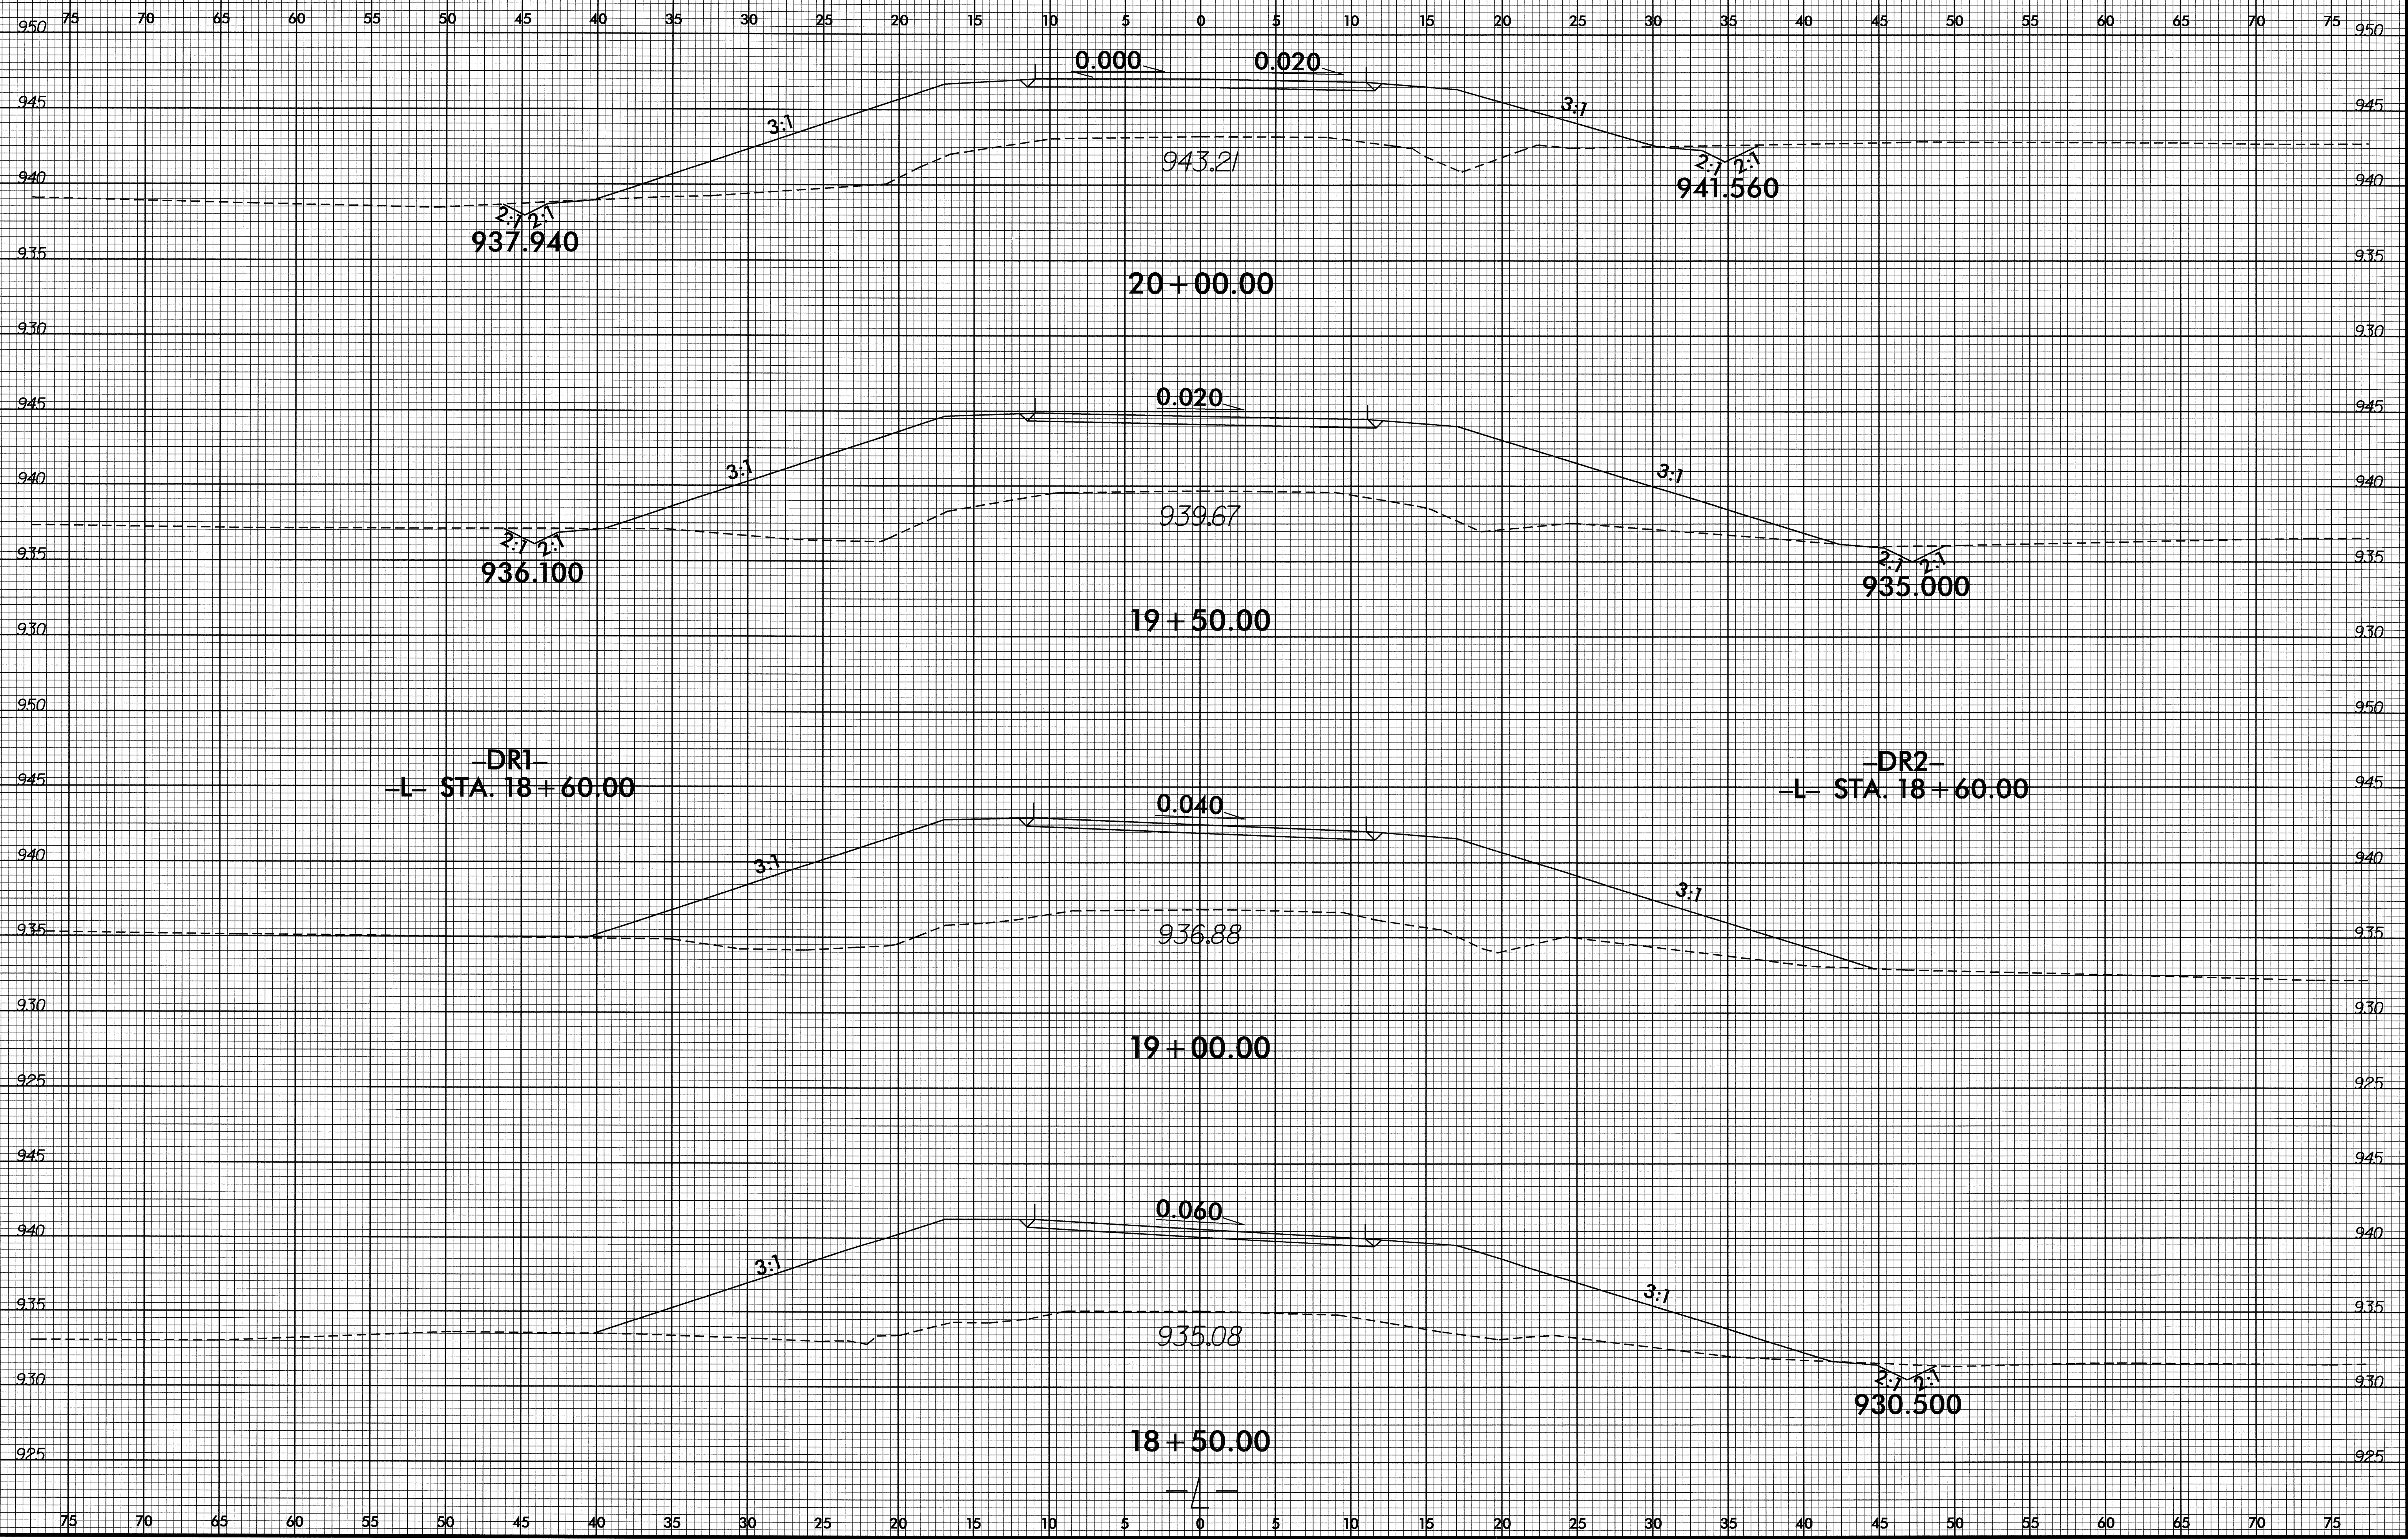


04-JUN-2008 10:21
R:\PROJECTS\2008\B-4631-X-5\DRAWING\18+50.00.dwg

8/23/99

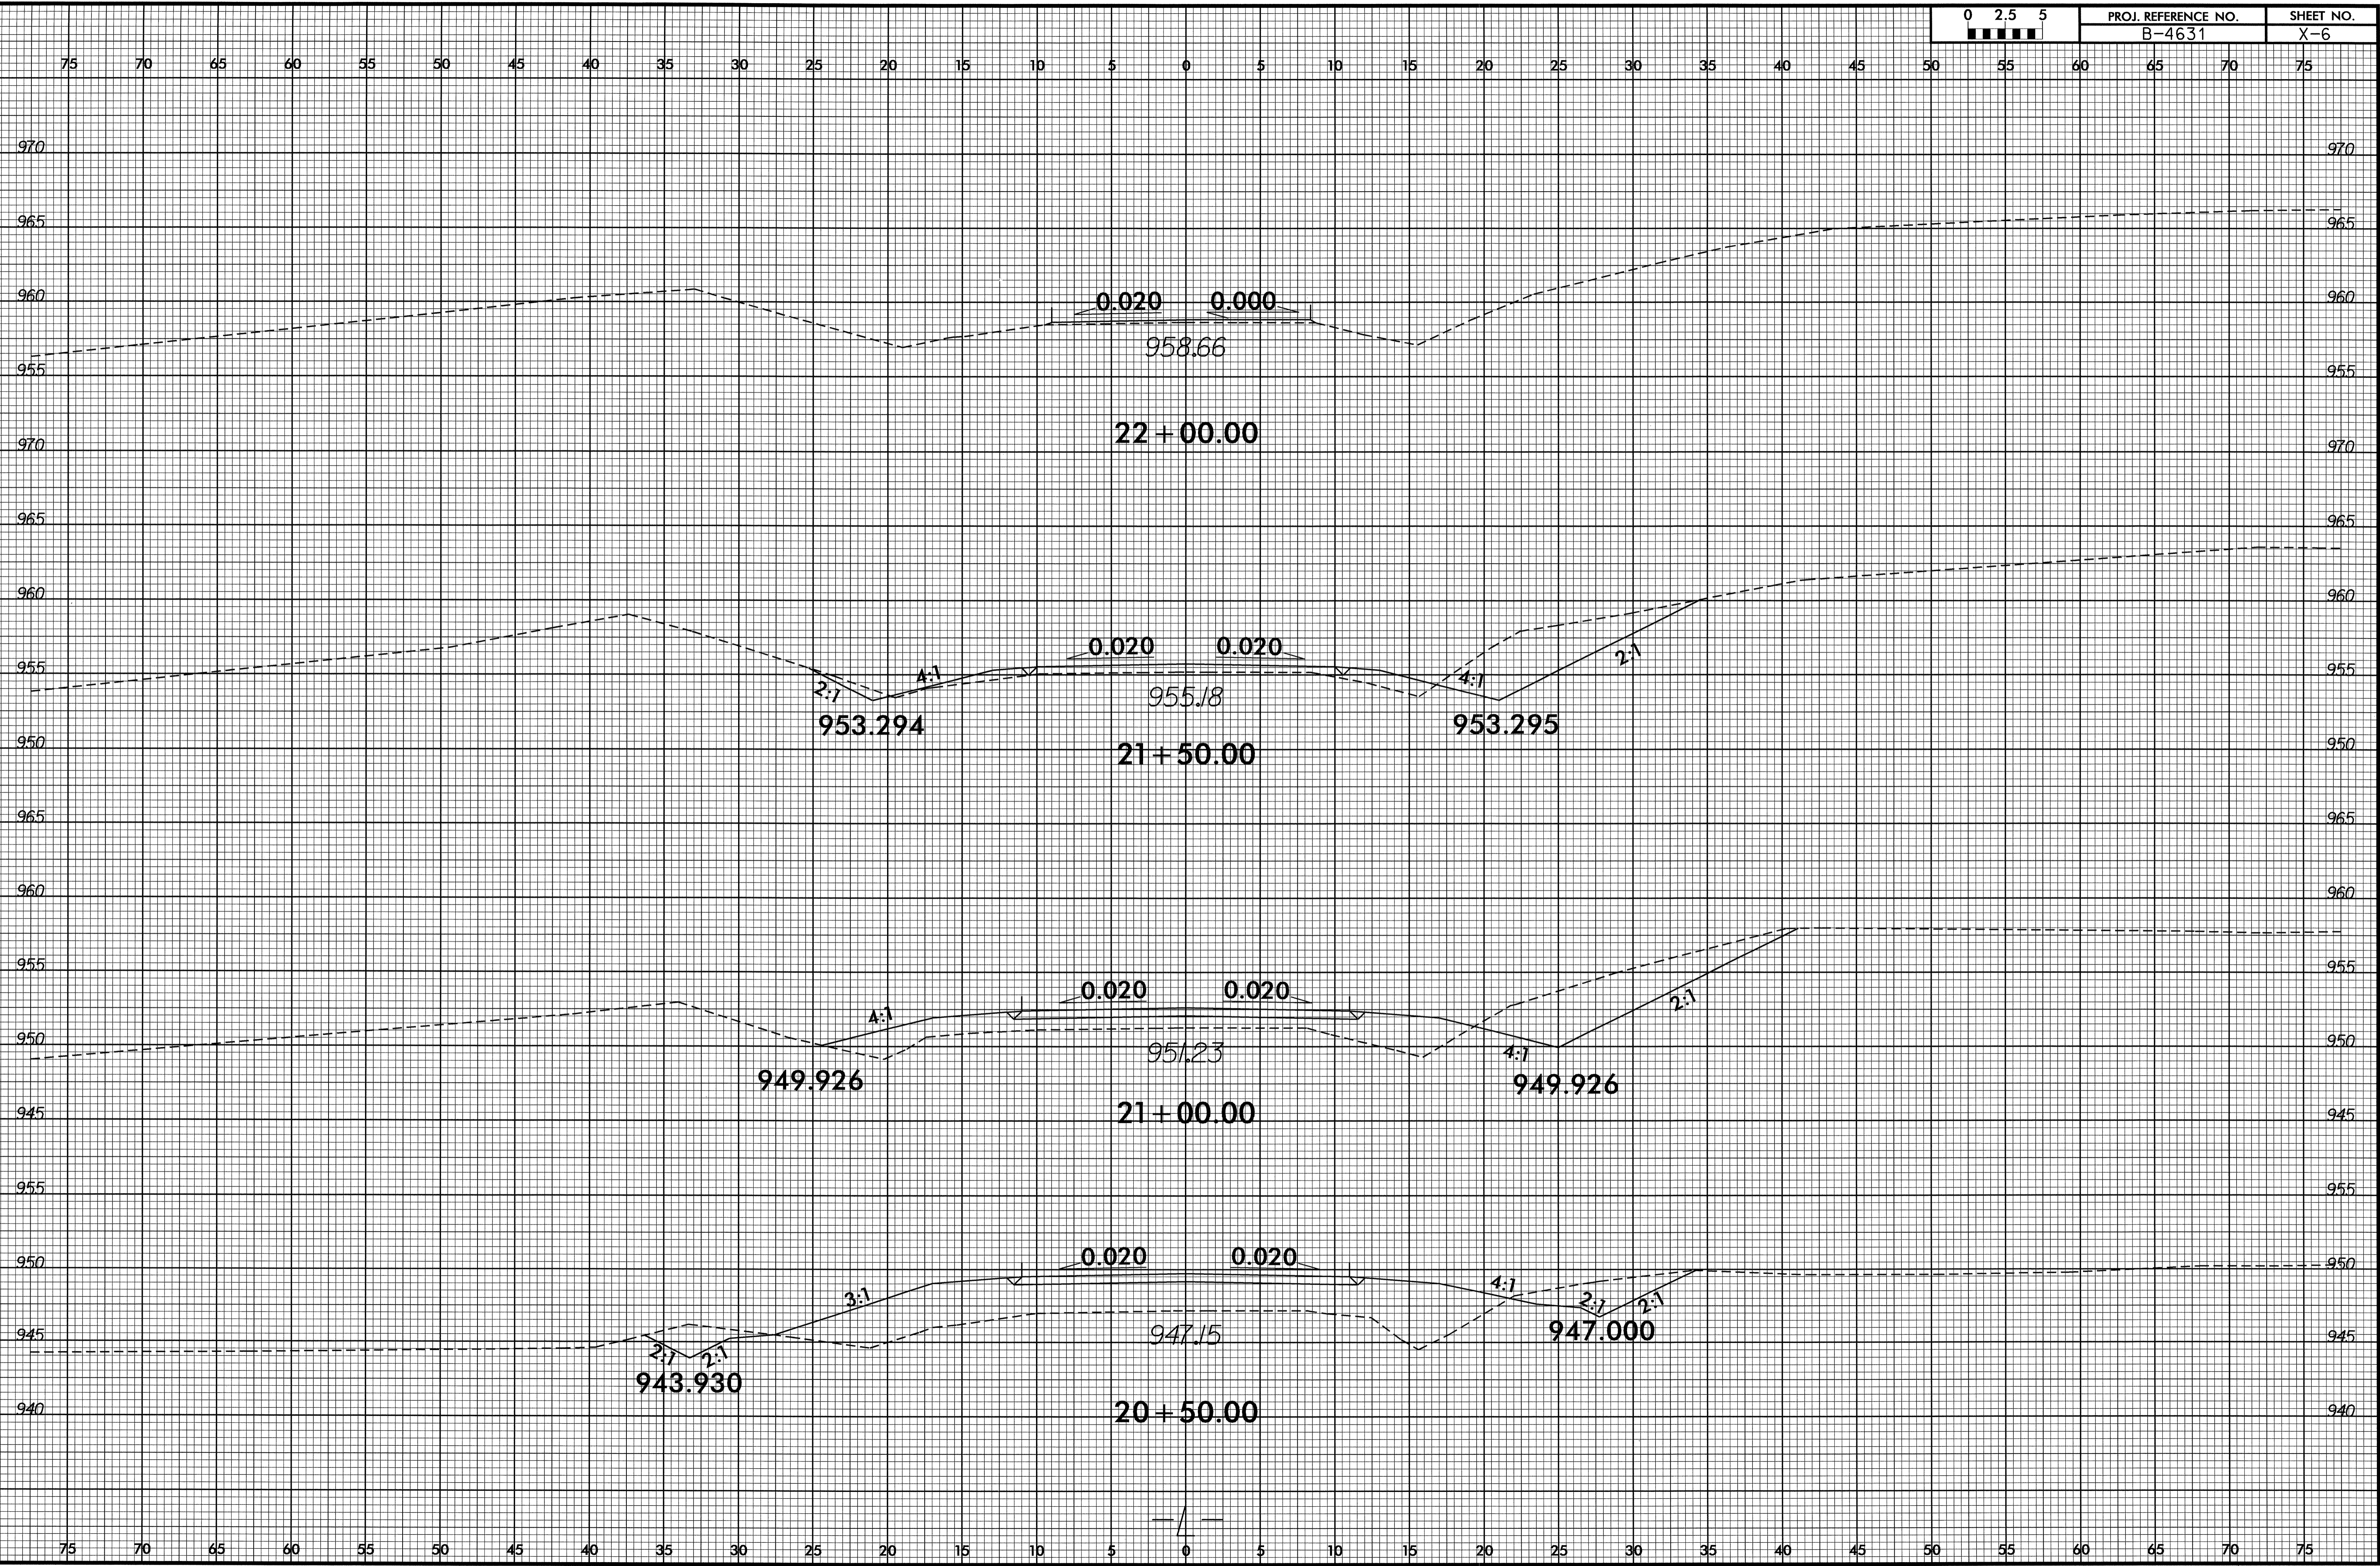


04-JUN-2008 10:21
P:\R\631\AS\B4631_r.dwg - xpl.lrdgn
\$\$\$\$\$USERNAME\$\$\$\$\$

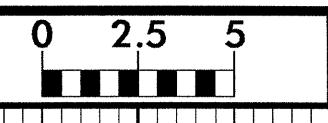


PROJ. REFERENCE NO.
B-4631

SHEET NO.
X-7

75 70 65 60 55 50 45 40 35 30 25 20 15 10 5 0 5 10 15 20 25 30 35 40 45 50

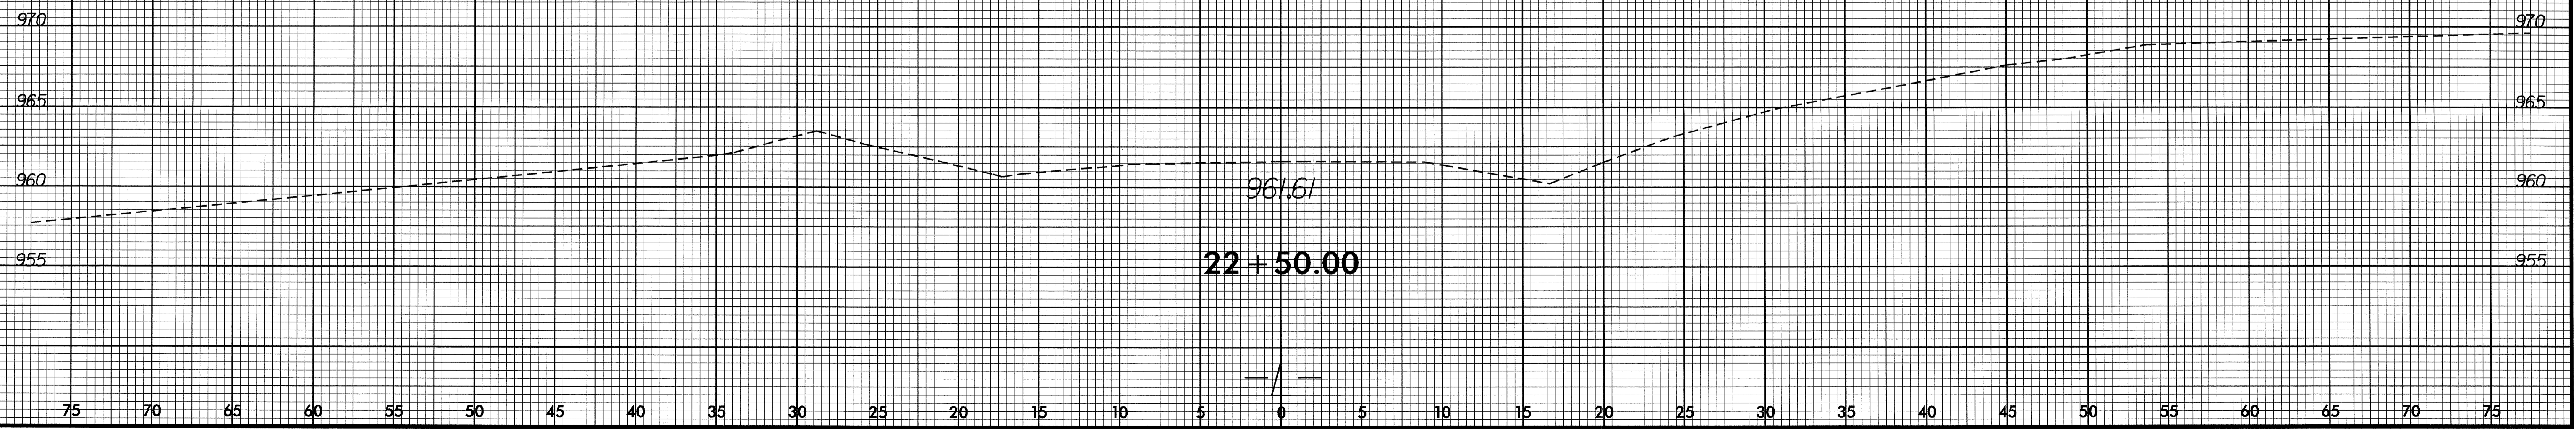


8/23/99

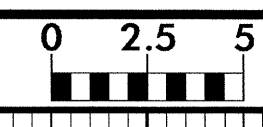


PROJ. REFERENCE NO.	SHEET NO.
B-4631	X-8

75 70 65 60 55 50 45 40 35 30 25 20 15 10 5 0 5 10 15 20 25 30 35 40 45 50 55 60 65 70 75

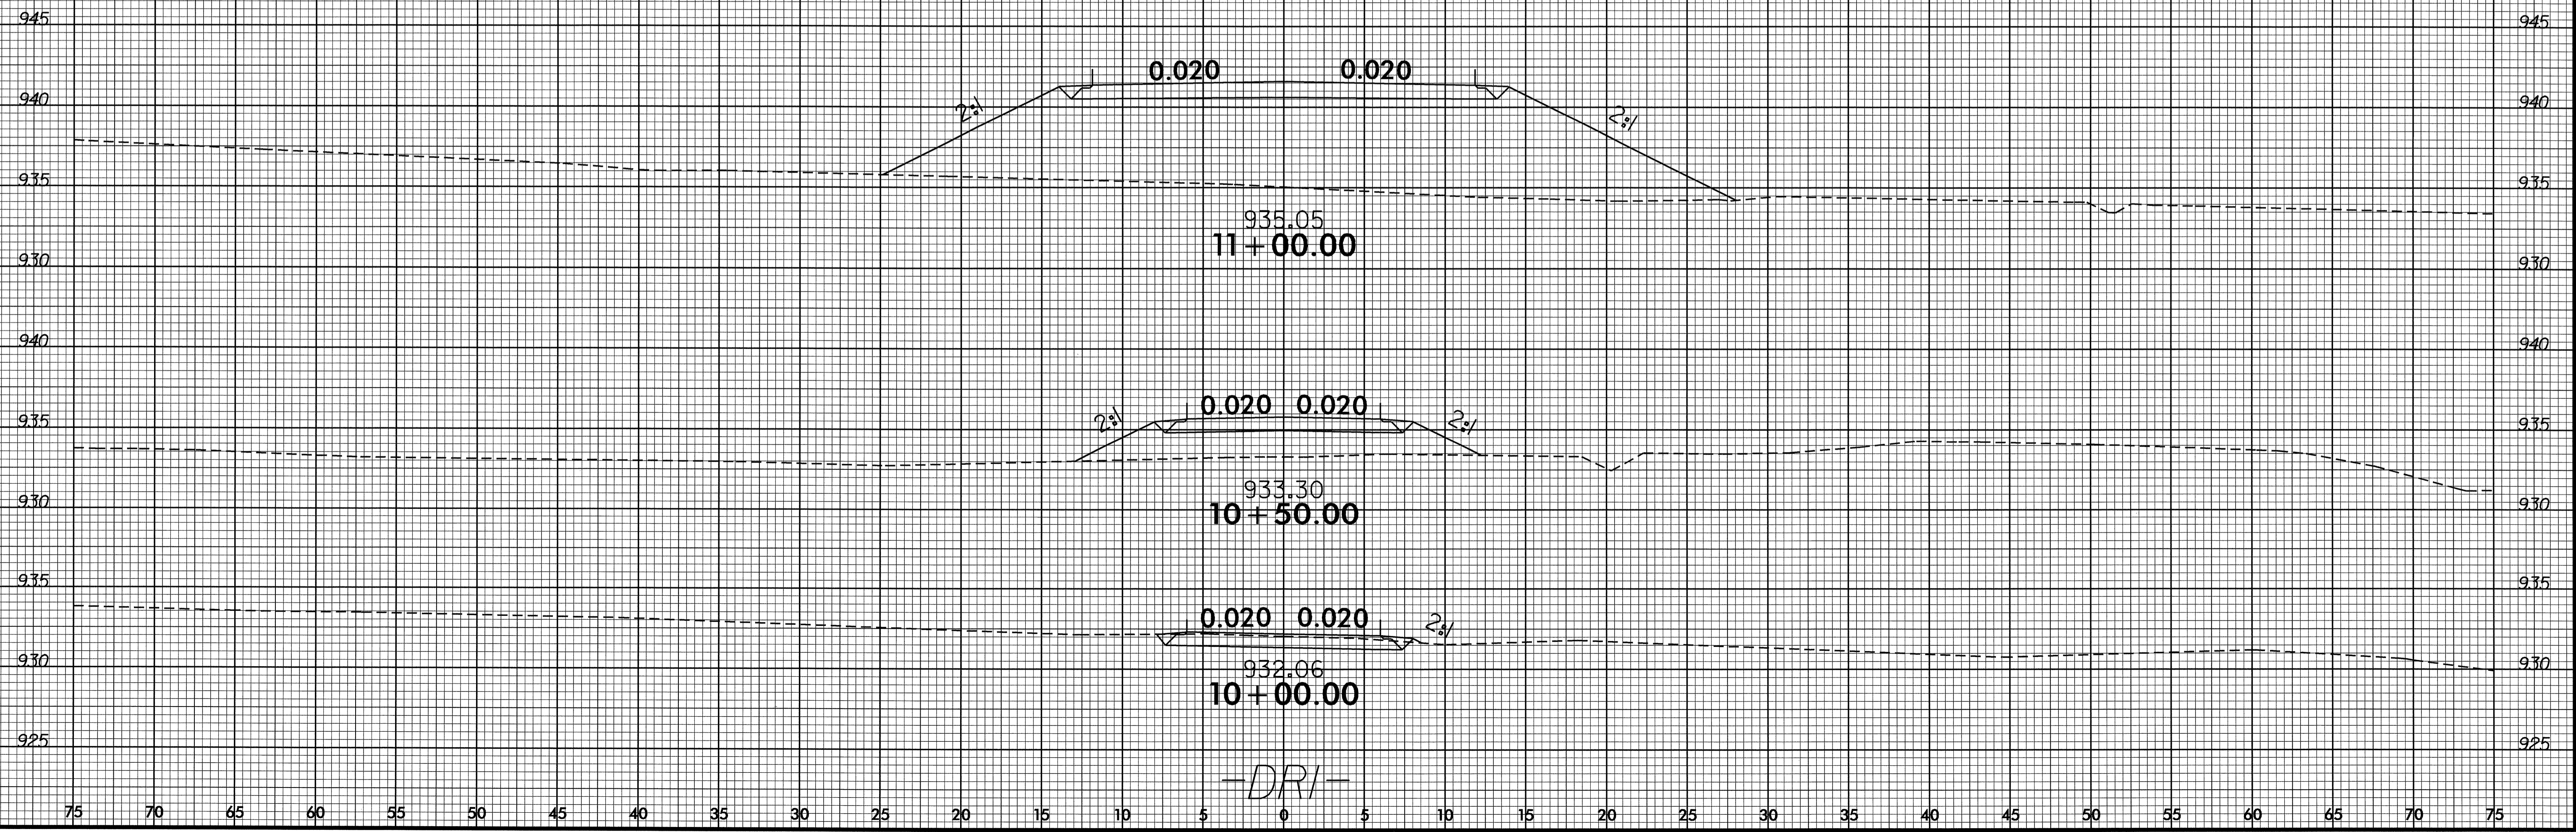

04-JUN-2008 10:21
R:\P\A\4631_rdy_xpl.dwg
\$\$\$\$\$USERNAME\$\$\$\$\$

8/23/99

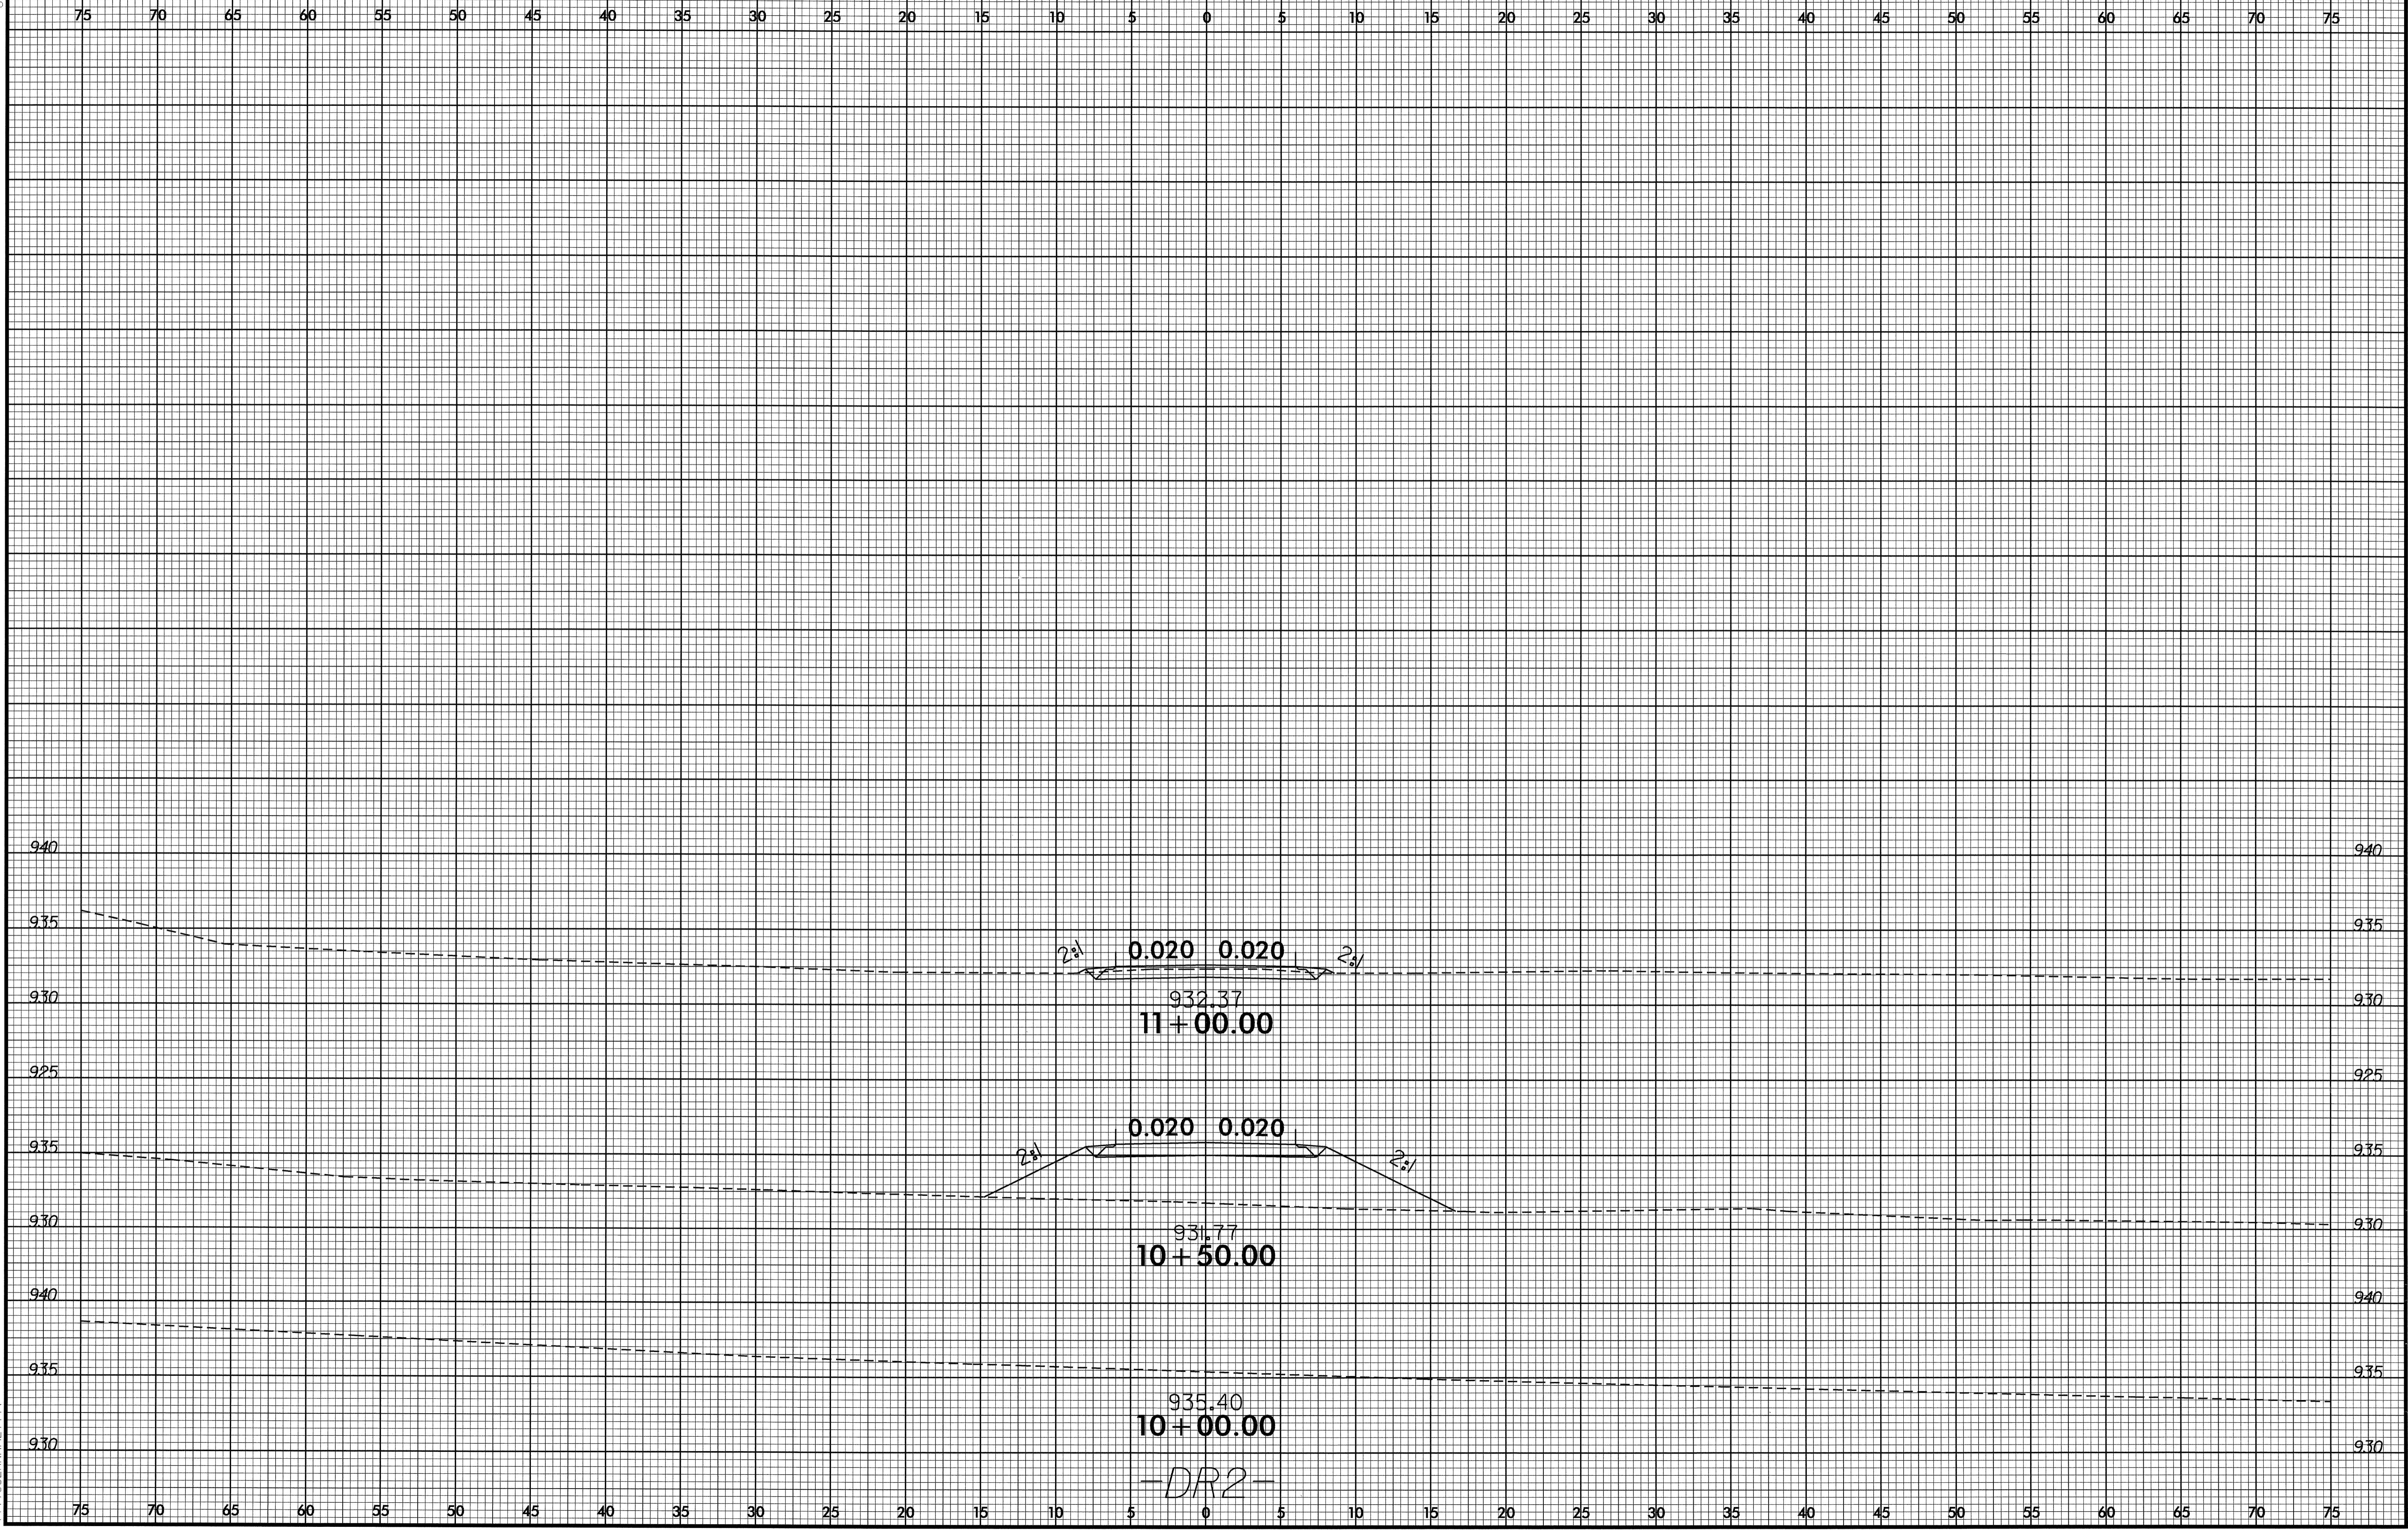

04-JUN-2008 10:21
RAY.PLOTTER X:\CA\4631-rdy-yp1-dr2.dgn
\$\$\$\$USERNAME\$\$\$\$

-DR2-