


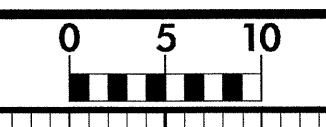


8/23/99




PROJ. REFERENCE NO.  
B-4649

SHEET NO.  
X-1

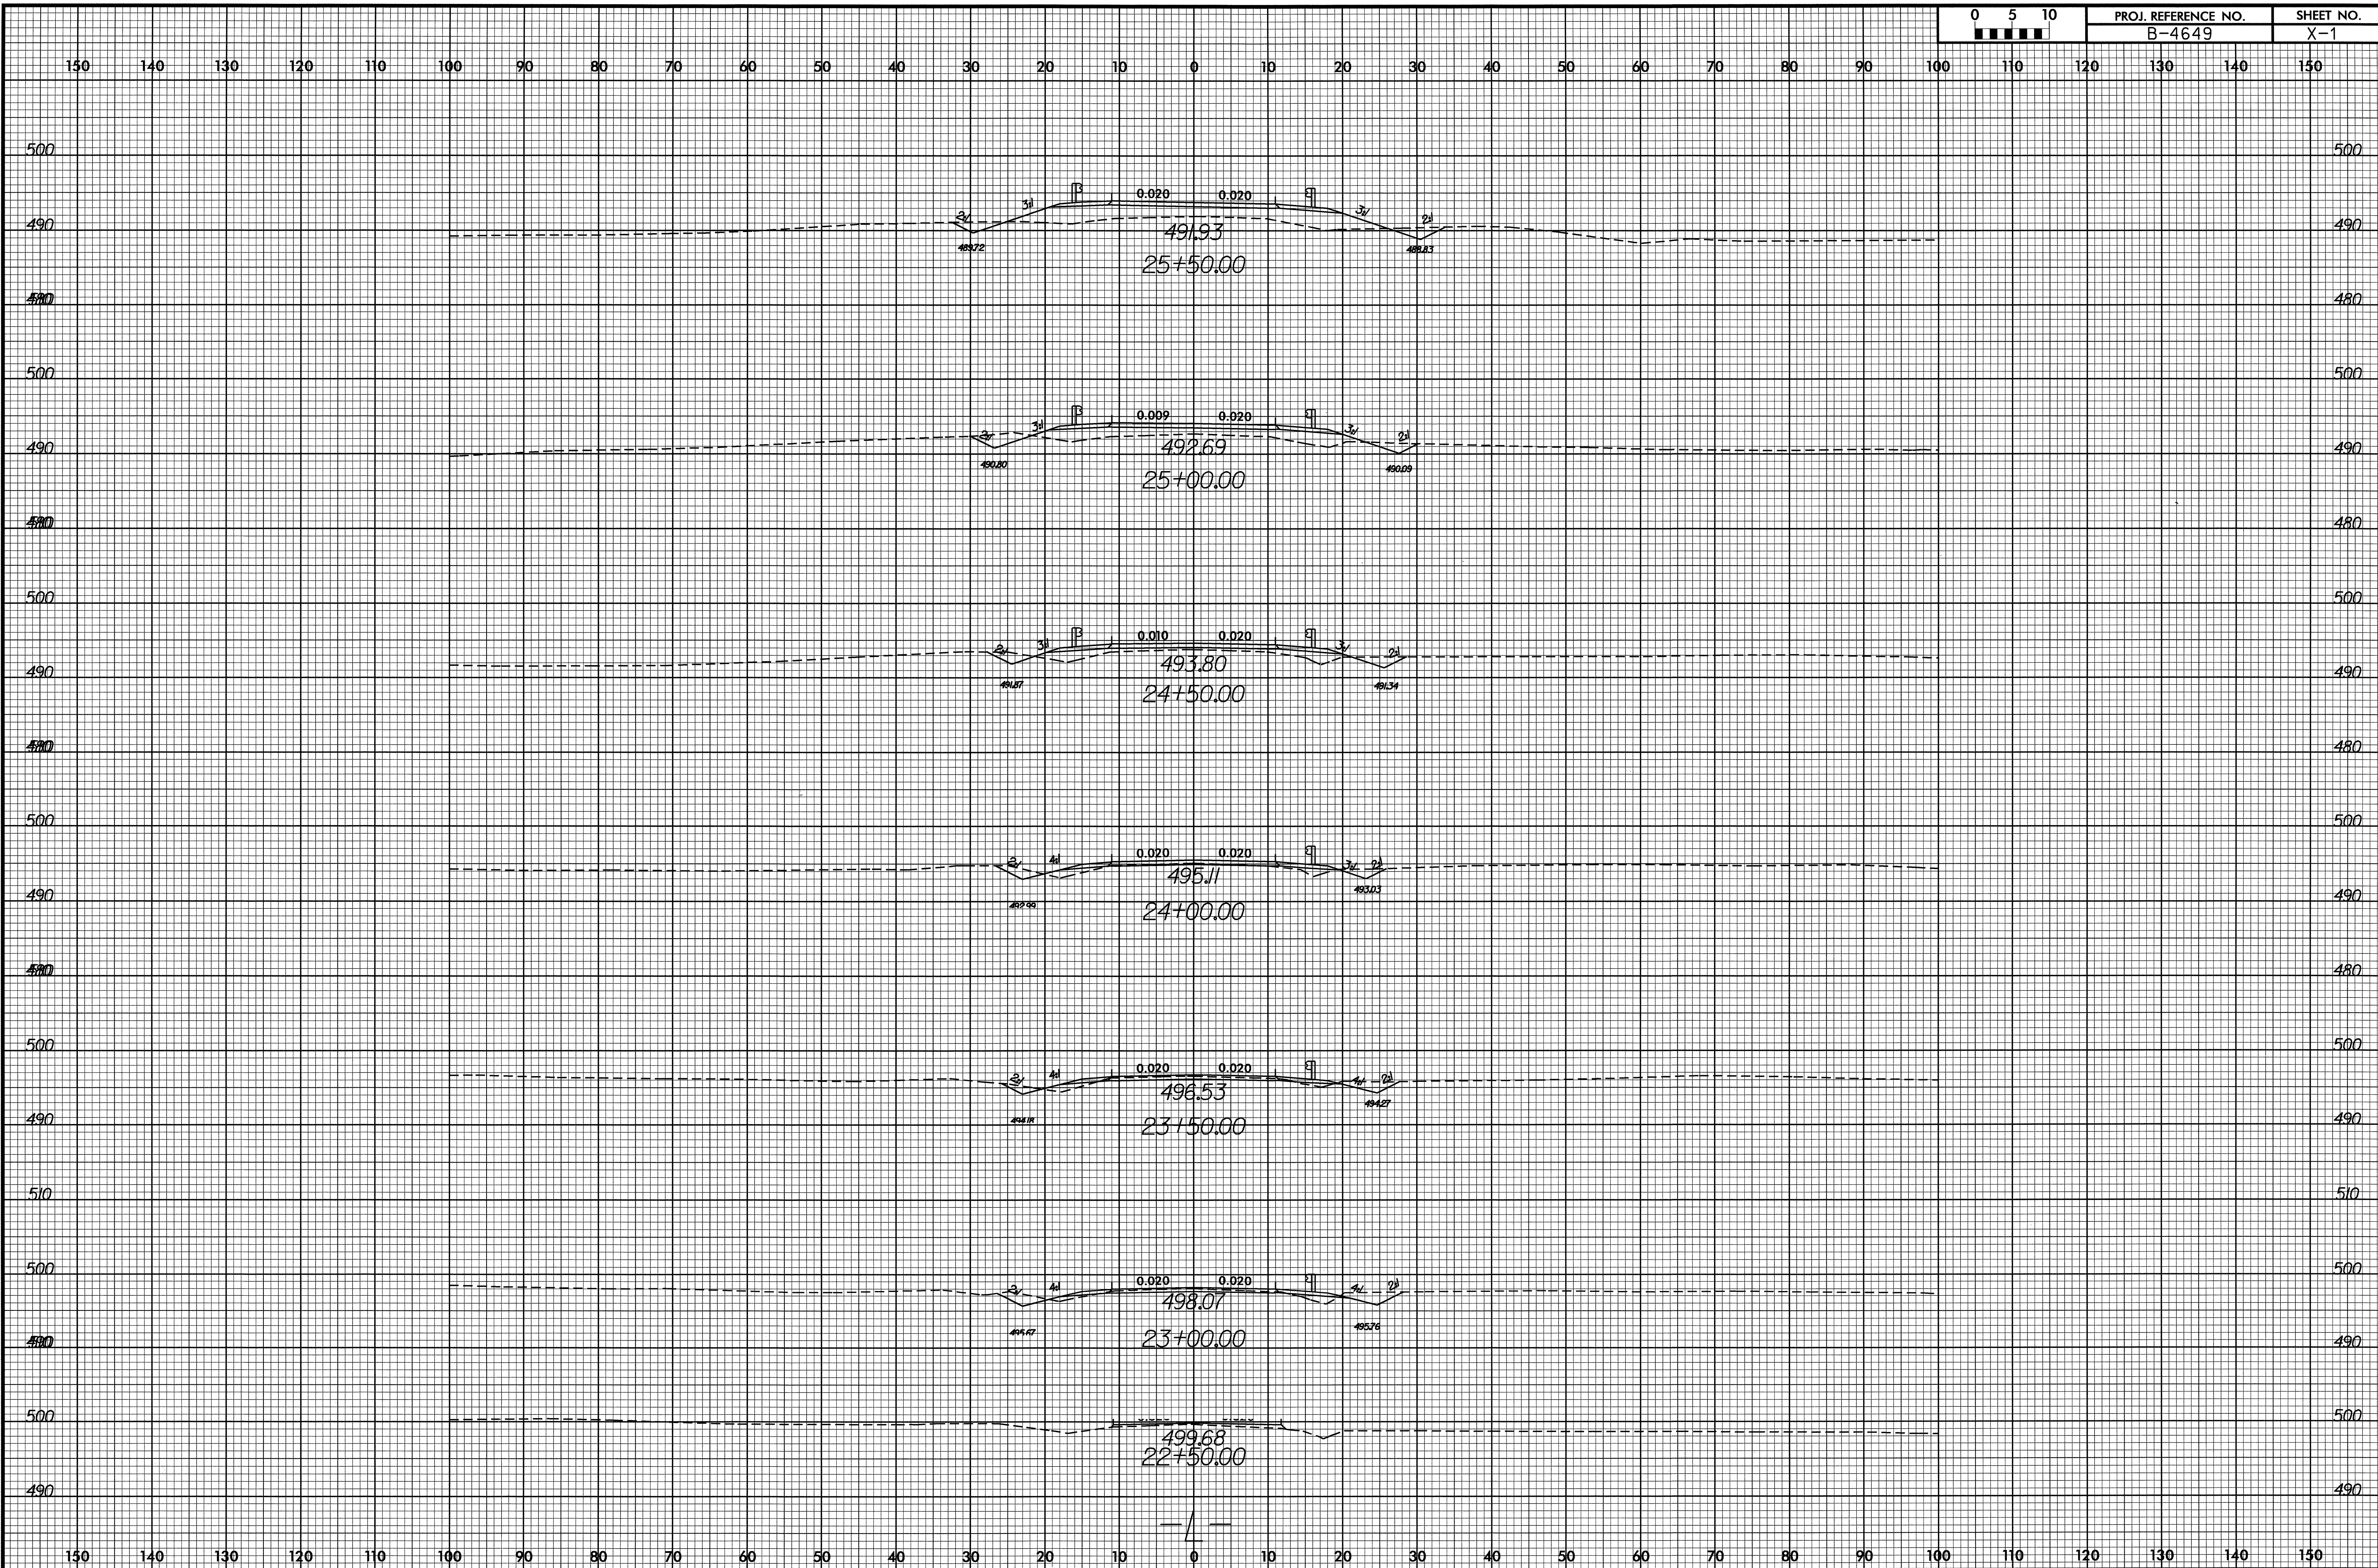


14-MAY-2008 10:41  
r:\p000000\80\B-4649\_rdy\_xpl.dgn  
\$\$\$\$\$

8/23/99

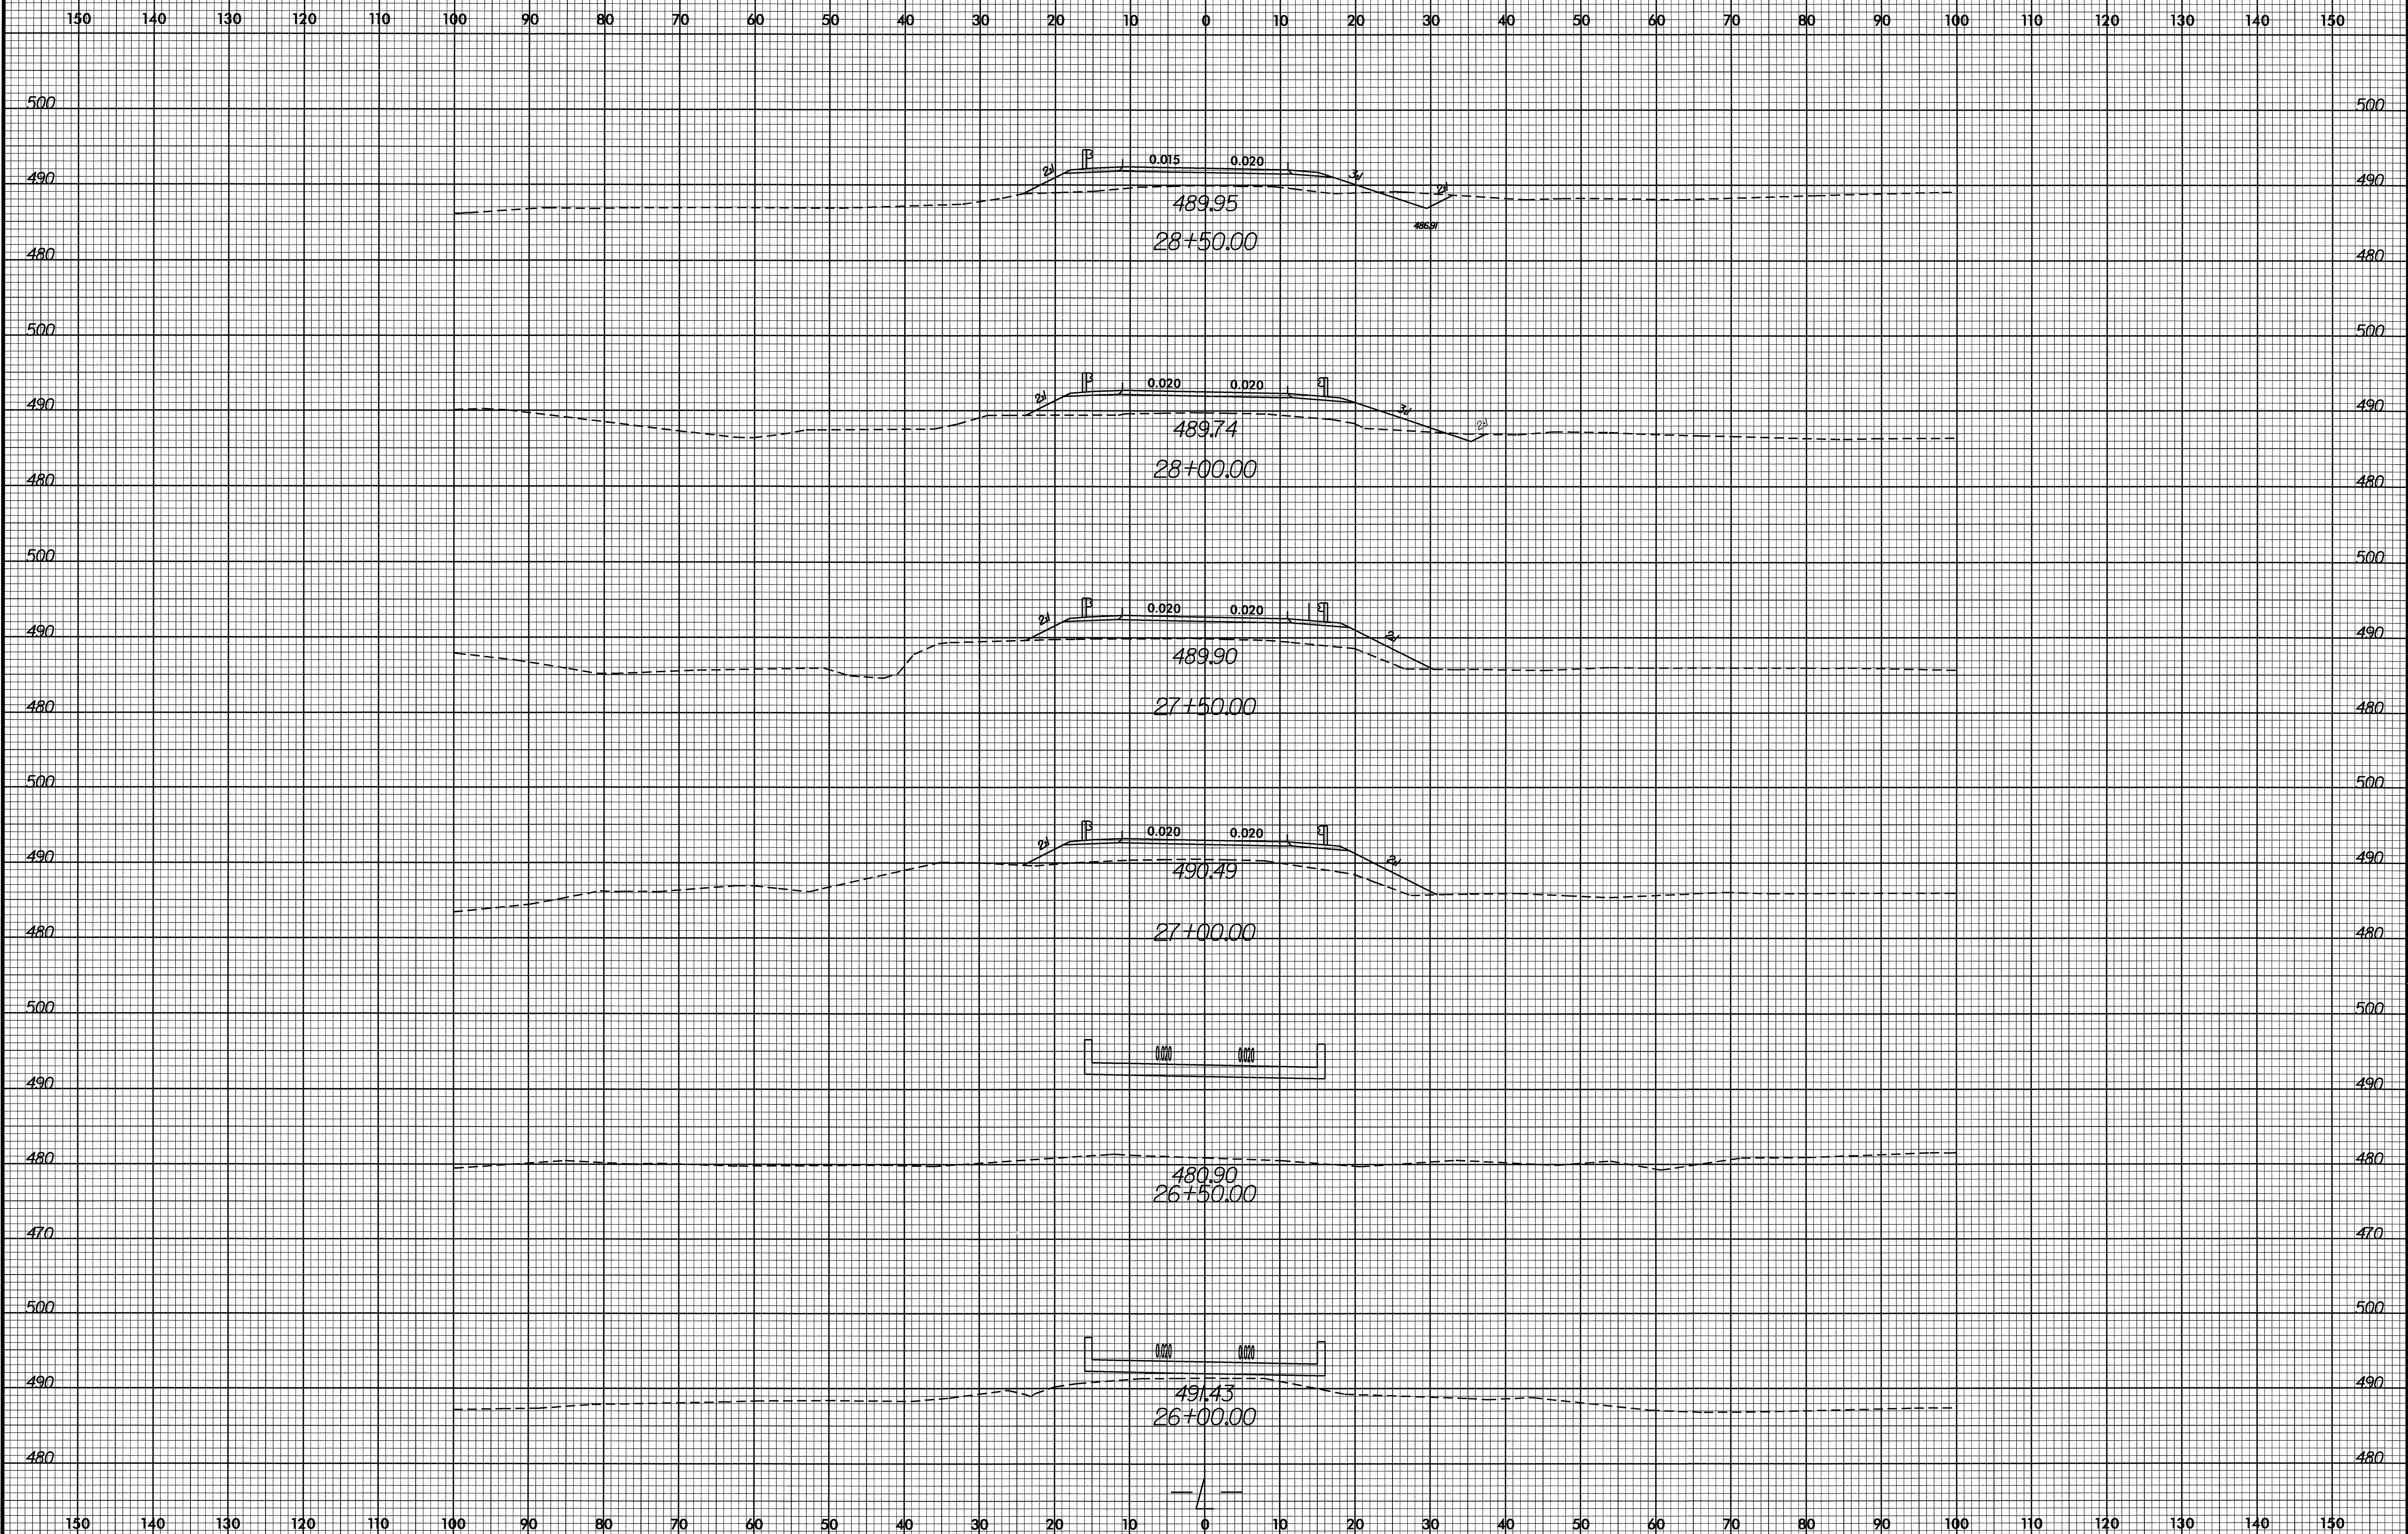


I4-MAY-2008 10:41:10 b\_4649\_1.rdy xp1.dgn  
C:\PROJECTS\B-4649\B-4649.dwg

8/23/99

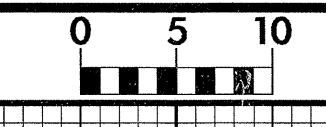

PROJ. REFERENCE NO. B-4649	SHEET NO. X-3
-------------------------------	------------------

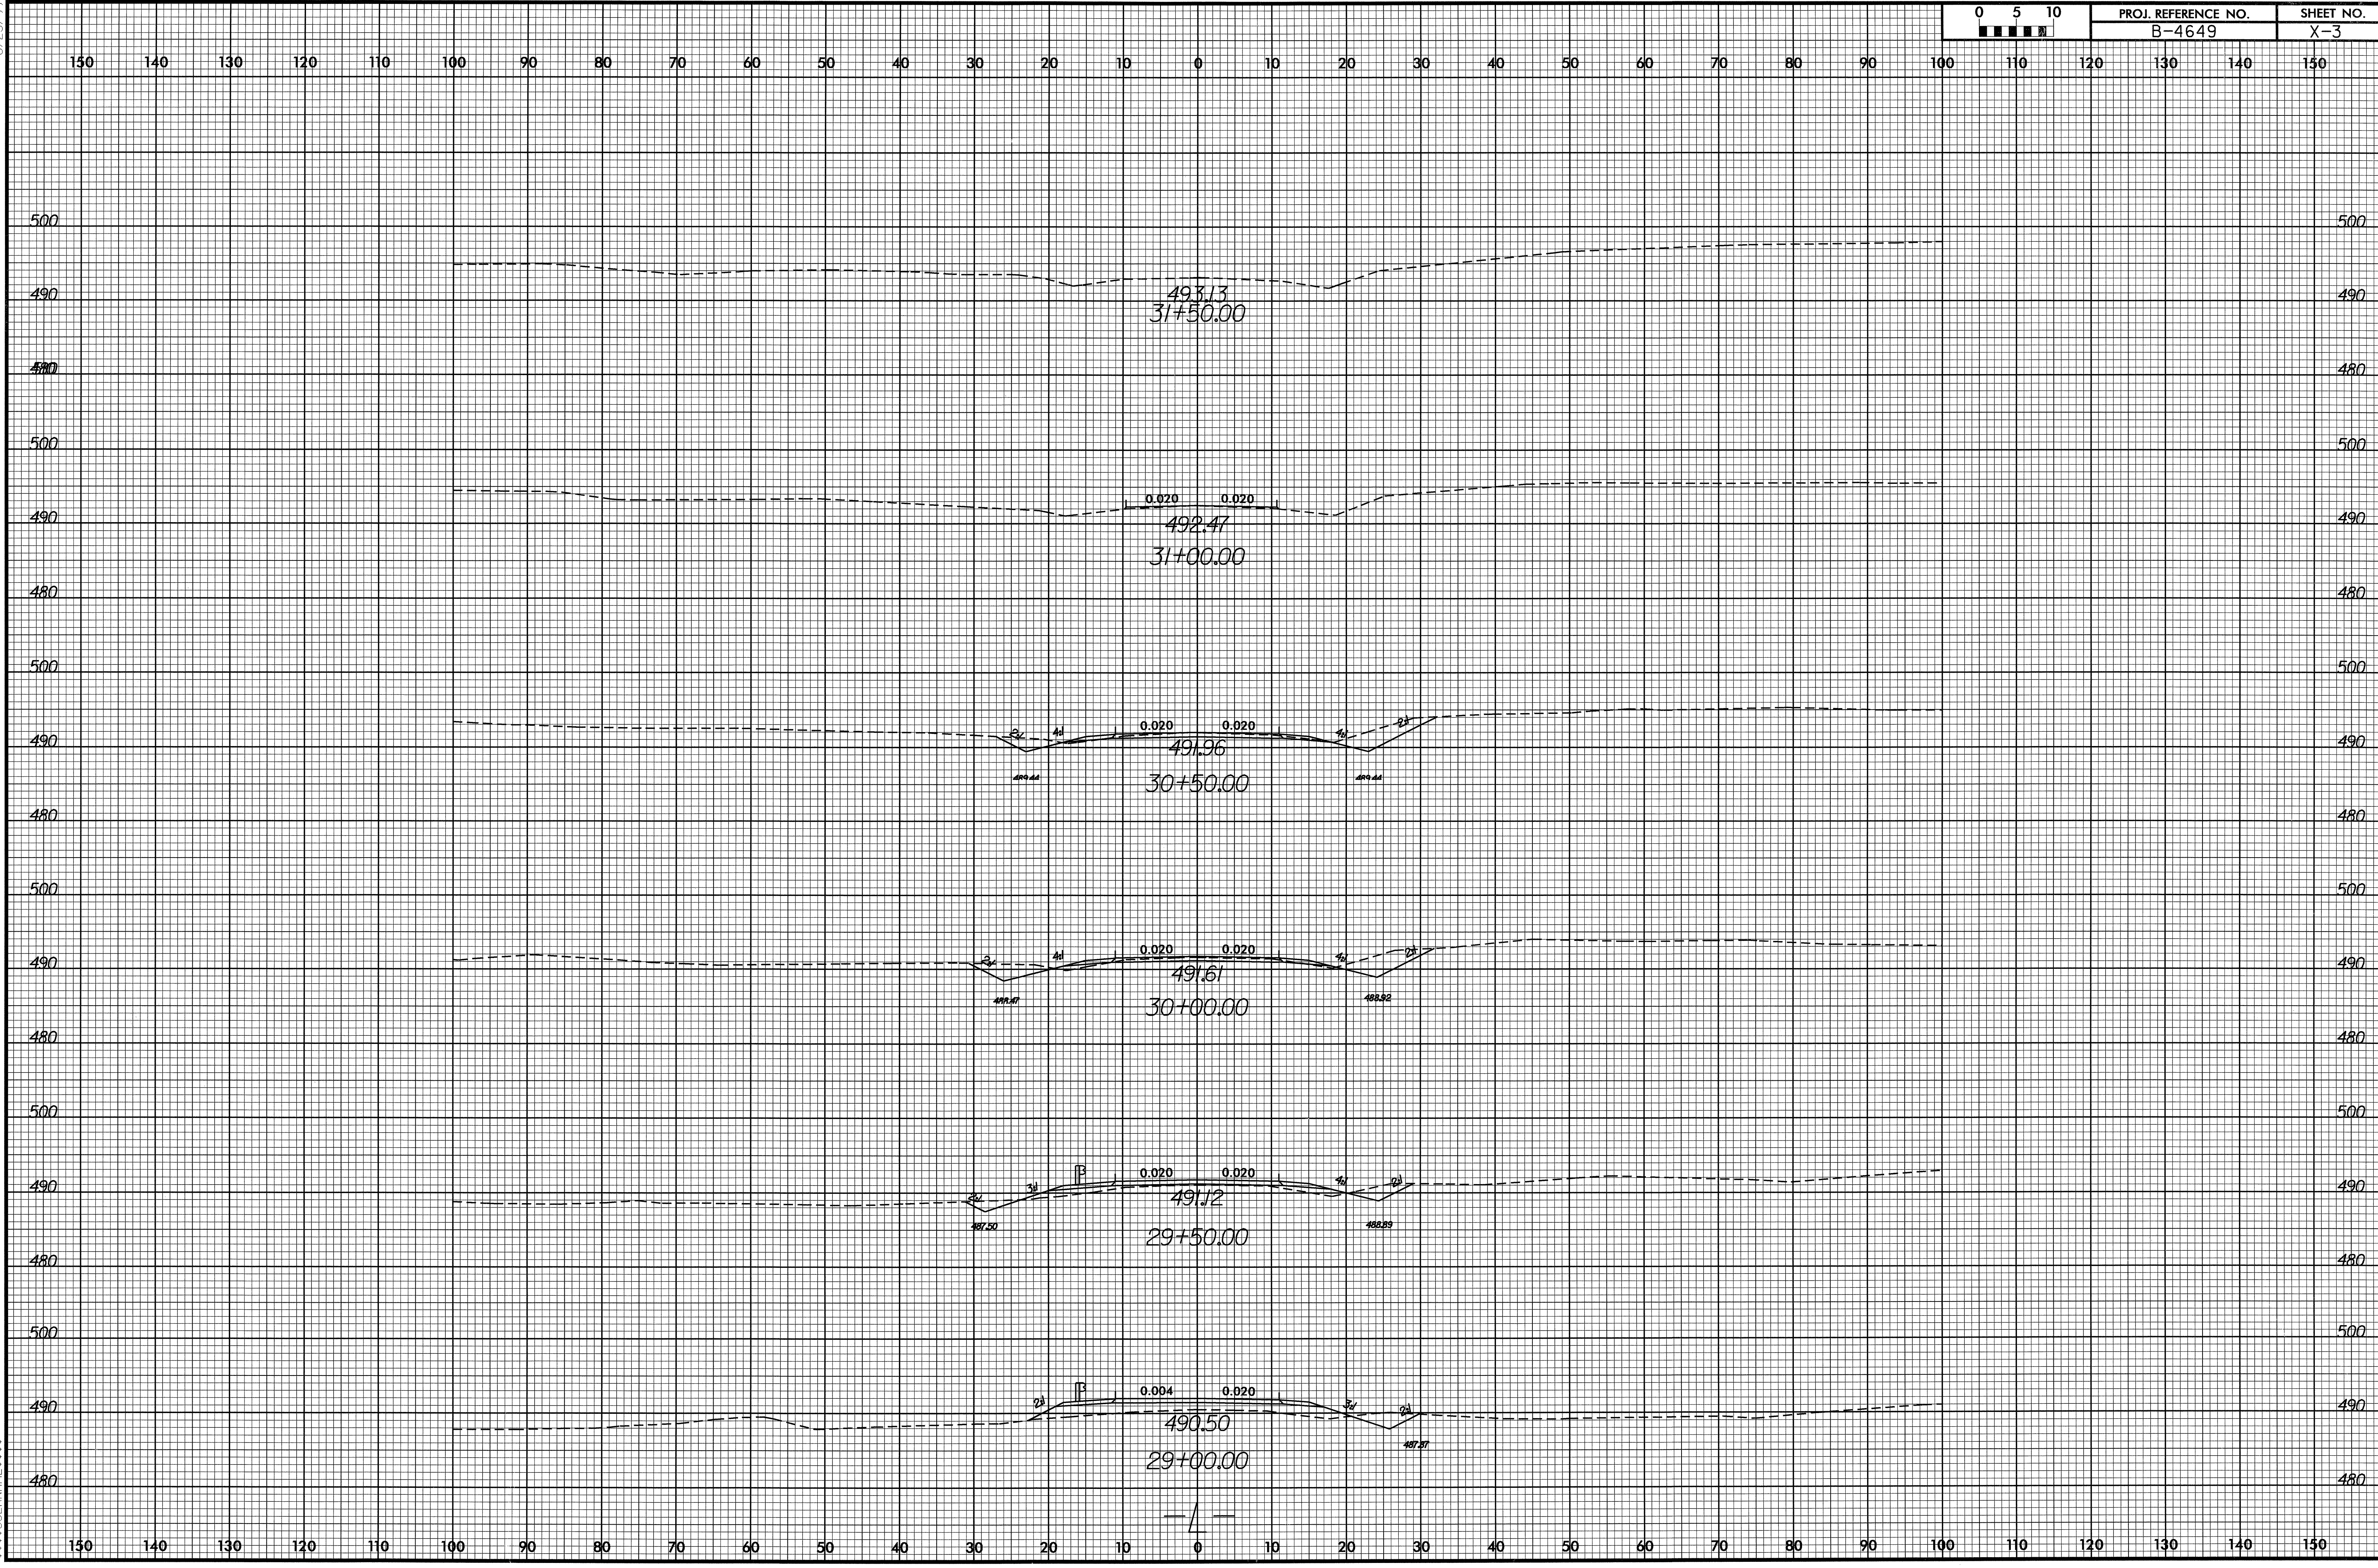

14-MAY-2008 10:41  
c:\p00\p00\p00\p00-b-4649\_rdu\_xpl.dgn  
3\$\$\$\$\$SERNAME\$\$\$\$\$