



8/23/09

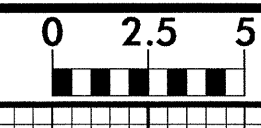


PROJ. REFERENCE NO.	SHEET NO.
B-4665	X-2

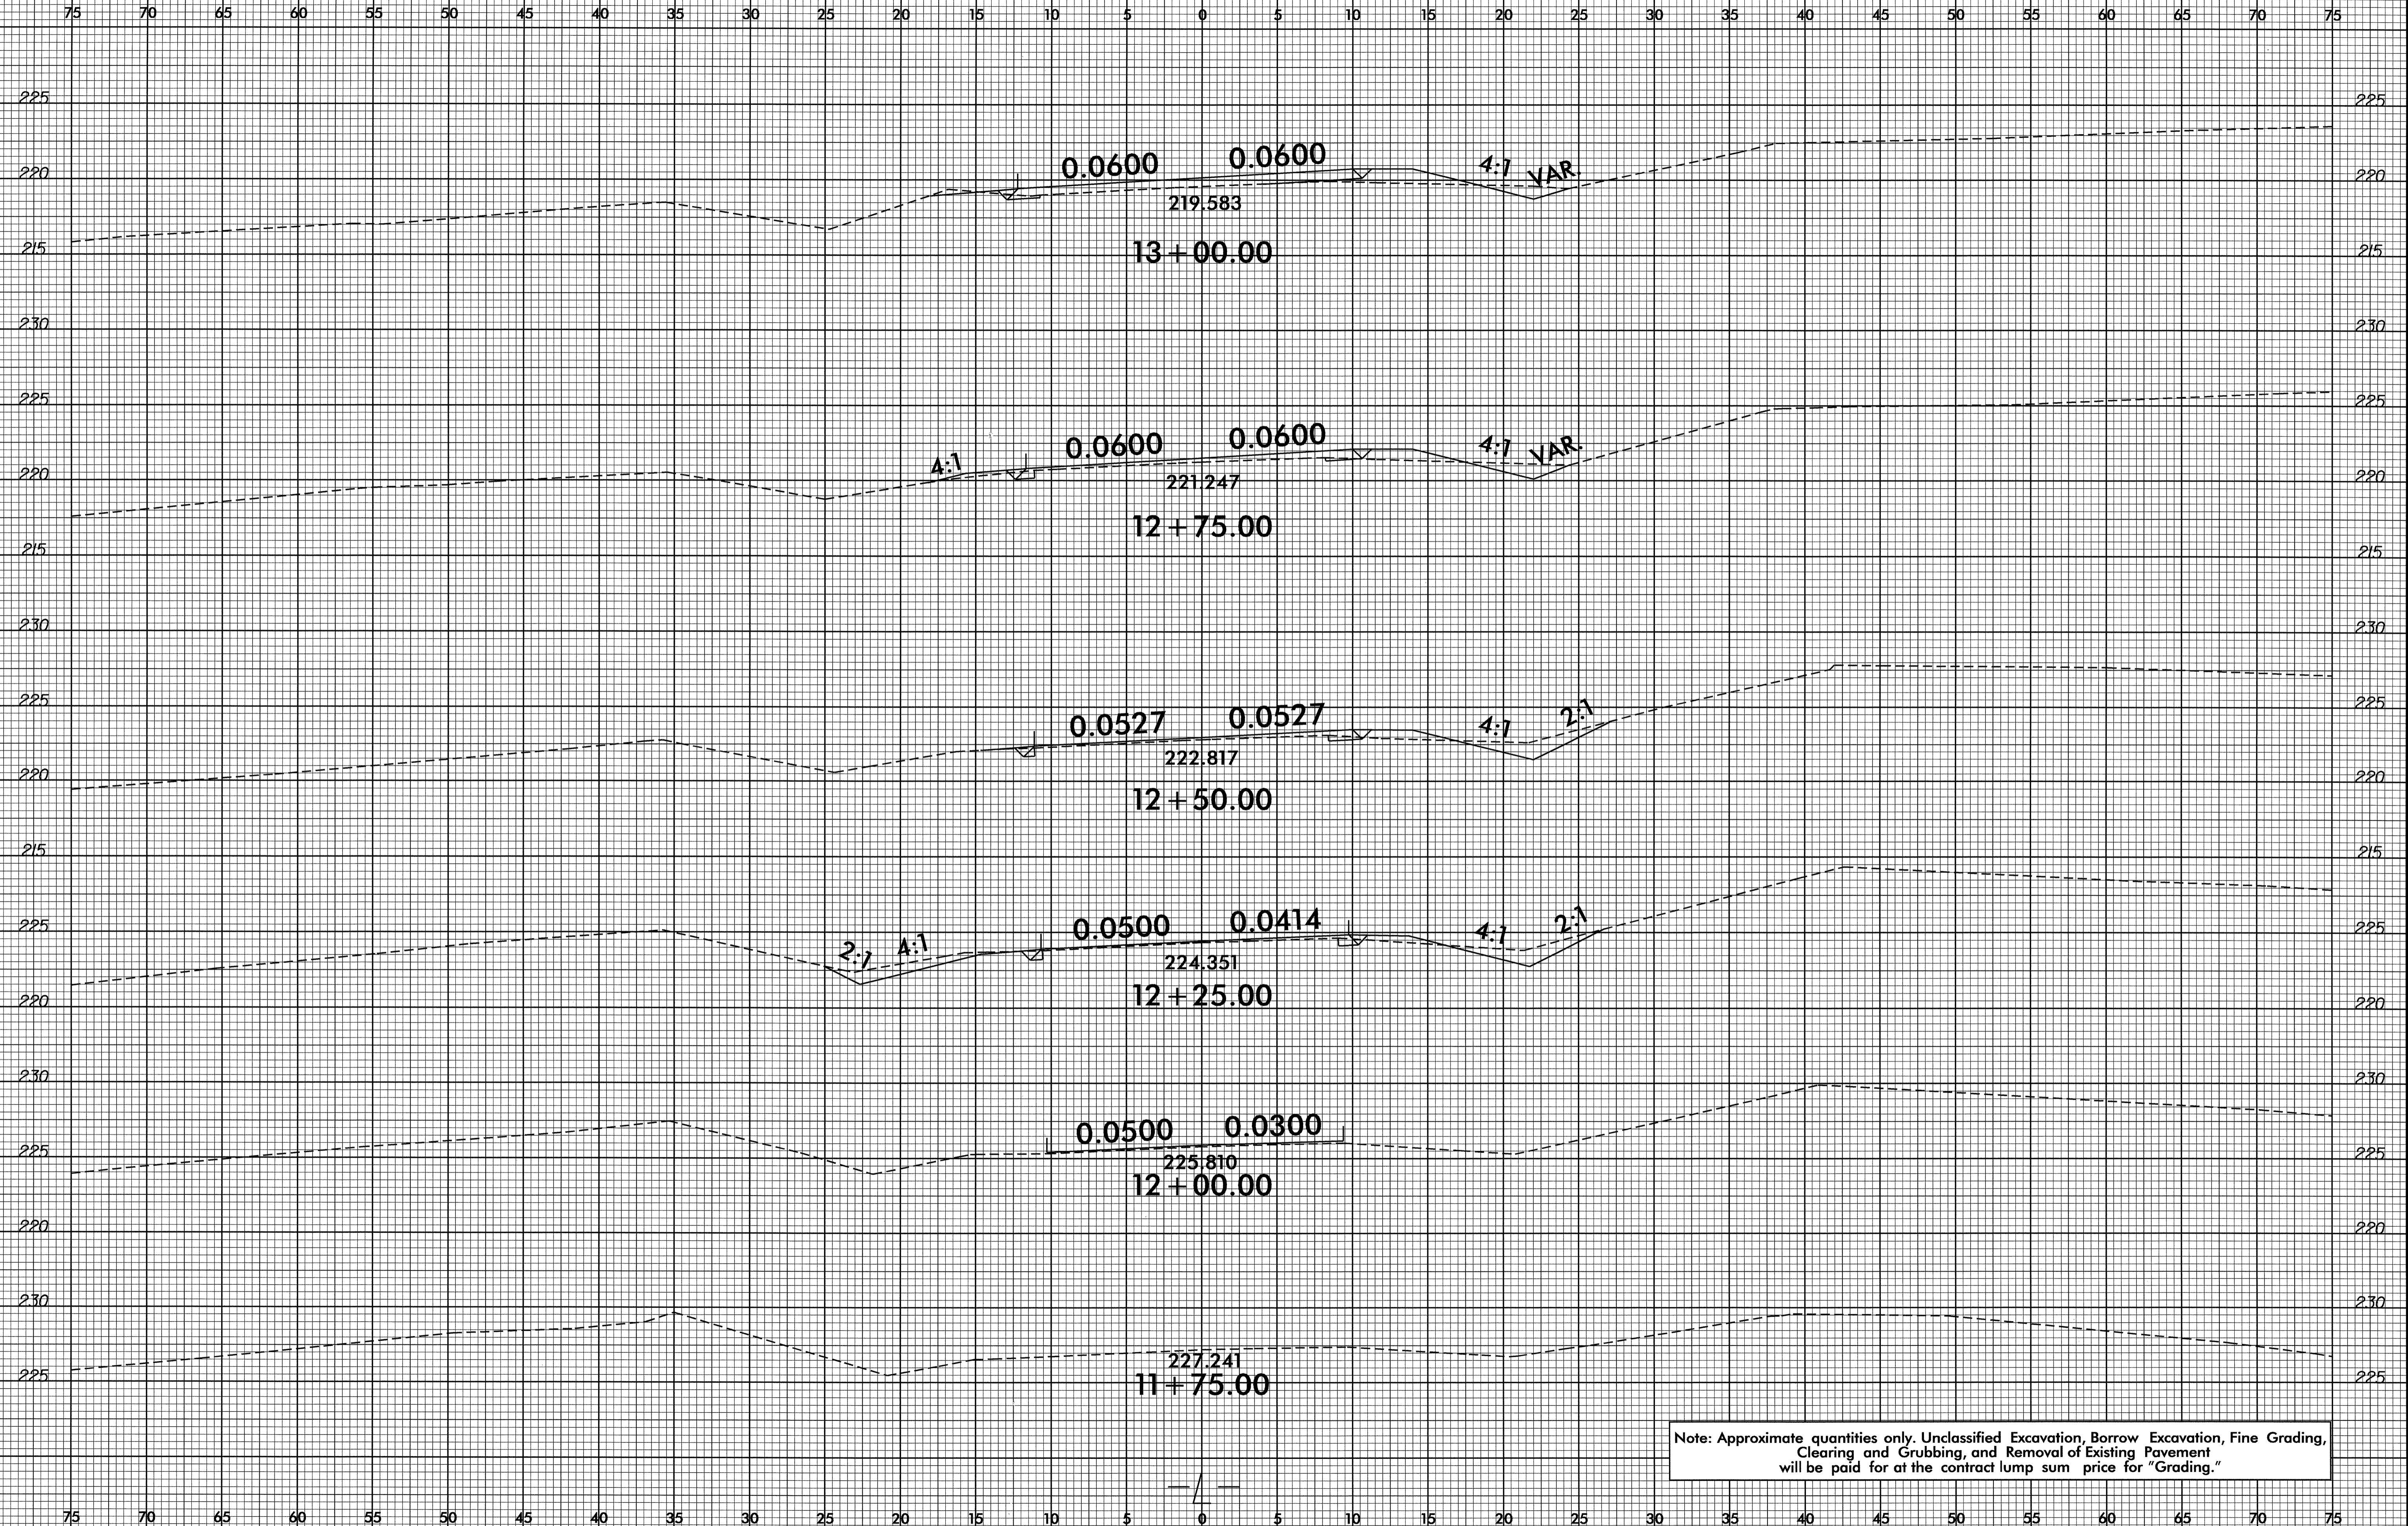

Note: Approximate quantities only. Unclassified Excavation, Borrow Excavation, Fine Grading, Clearing and Grubbing, and Removal of Existing Pavement will be paid for at the contract lump sum price for "Grading."


10 JUN 2008 14:27
 RD223174 6/10/2008 b4665_rdy_xpl_1.dgn
 \$\$\$SYTIME\$\$\$

8/23/99

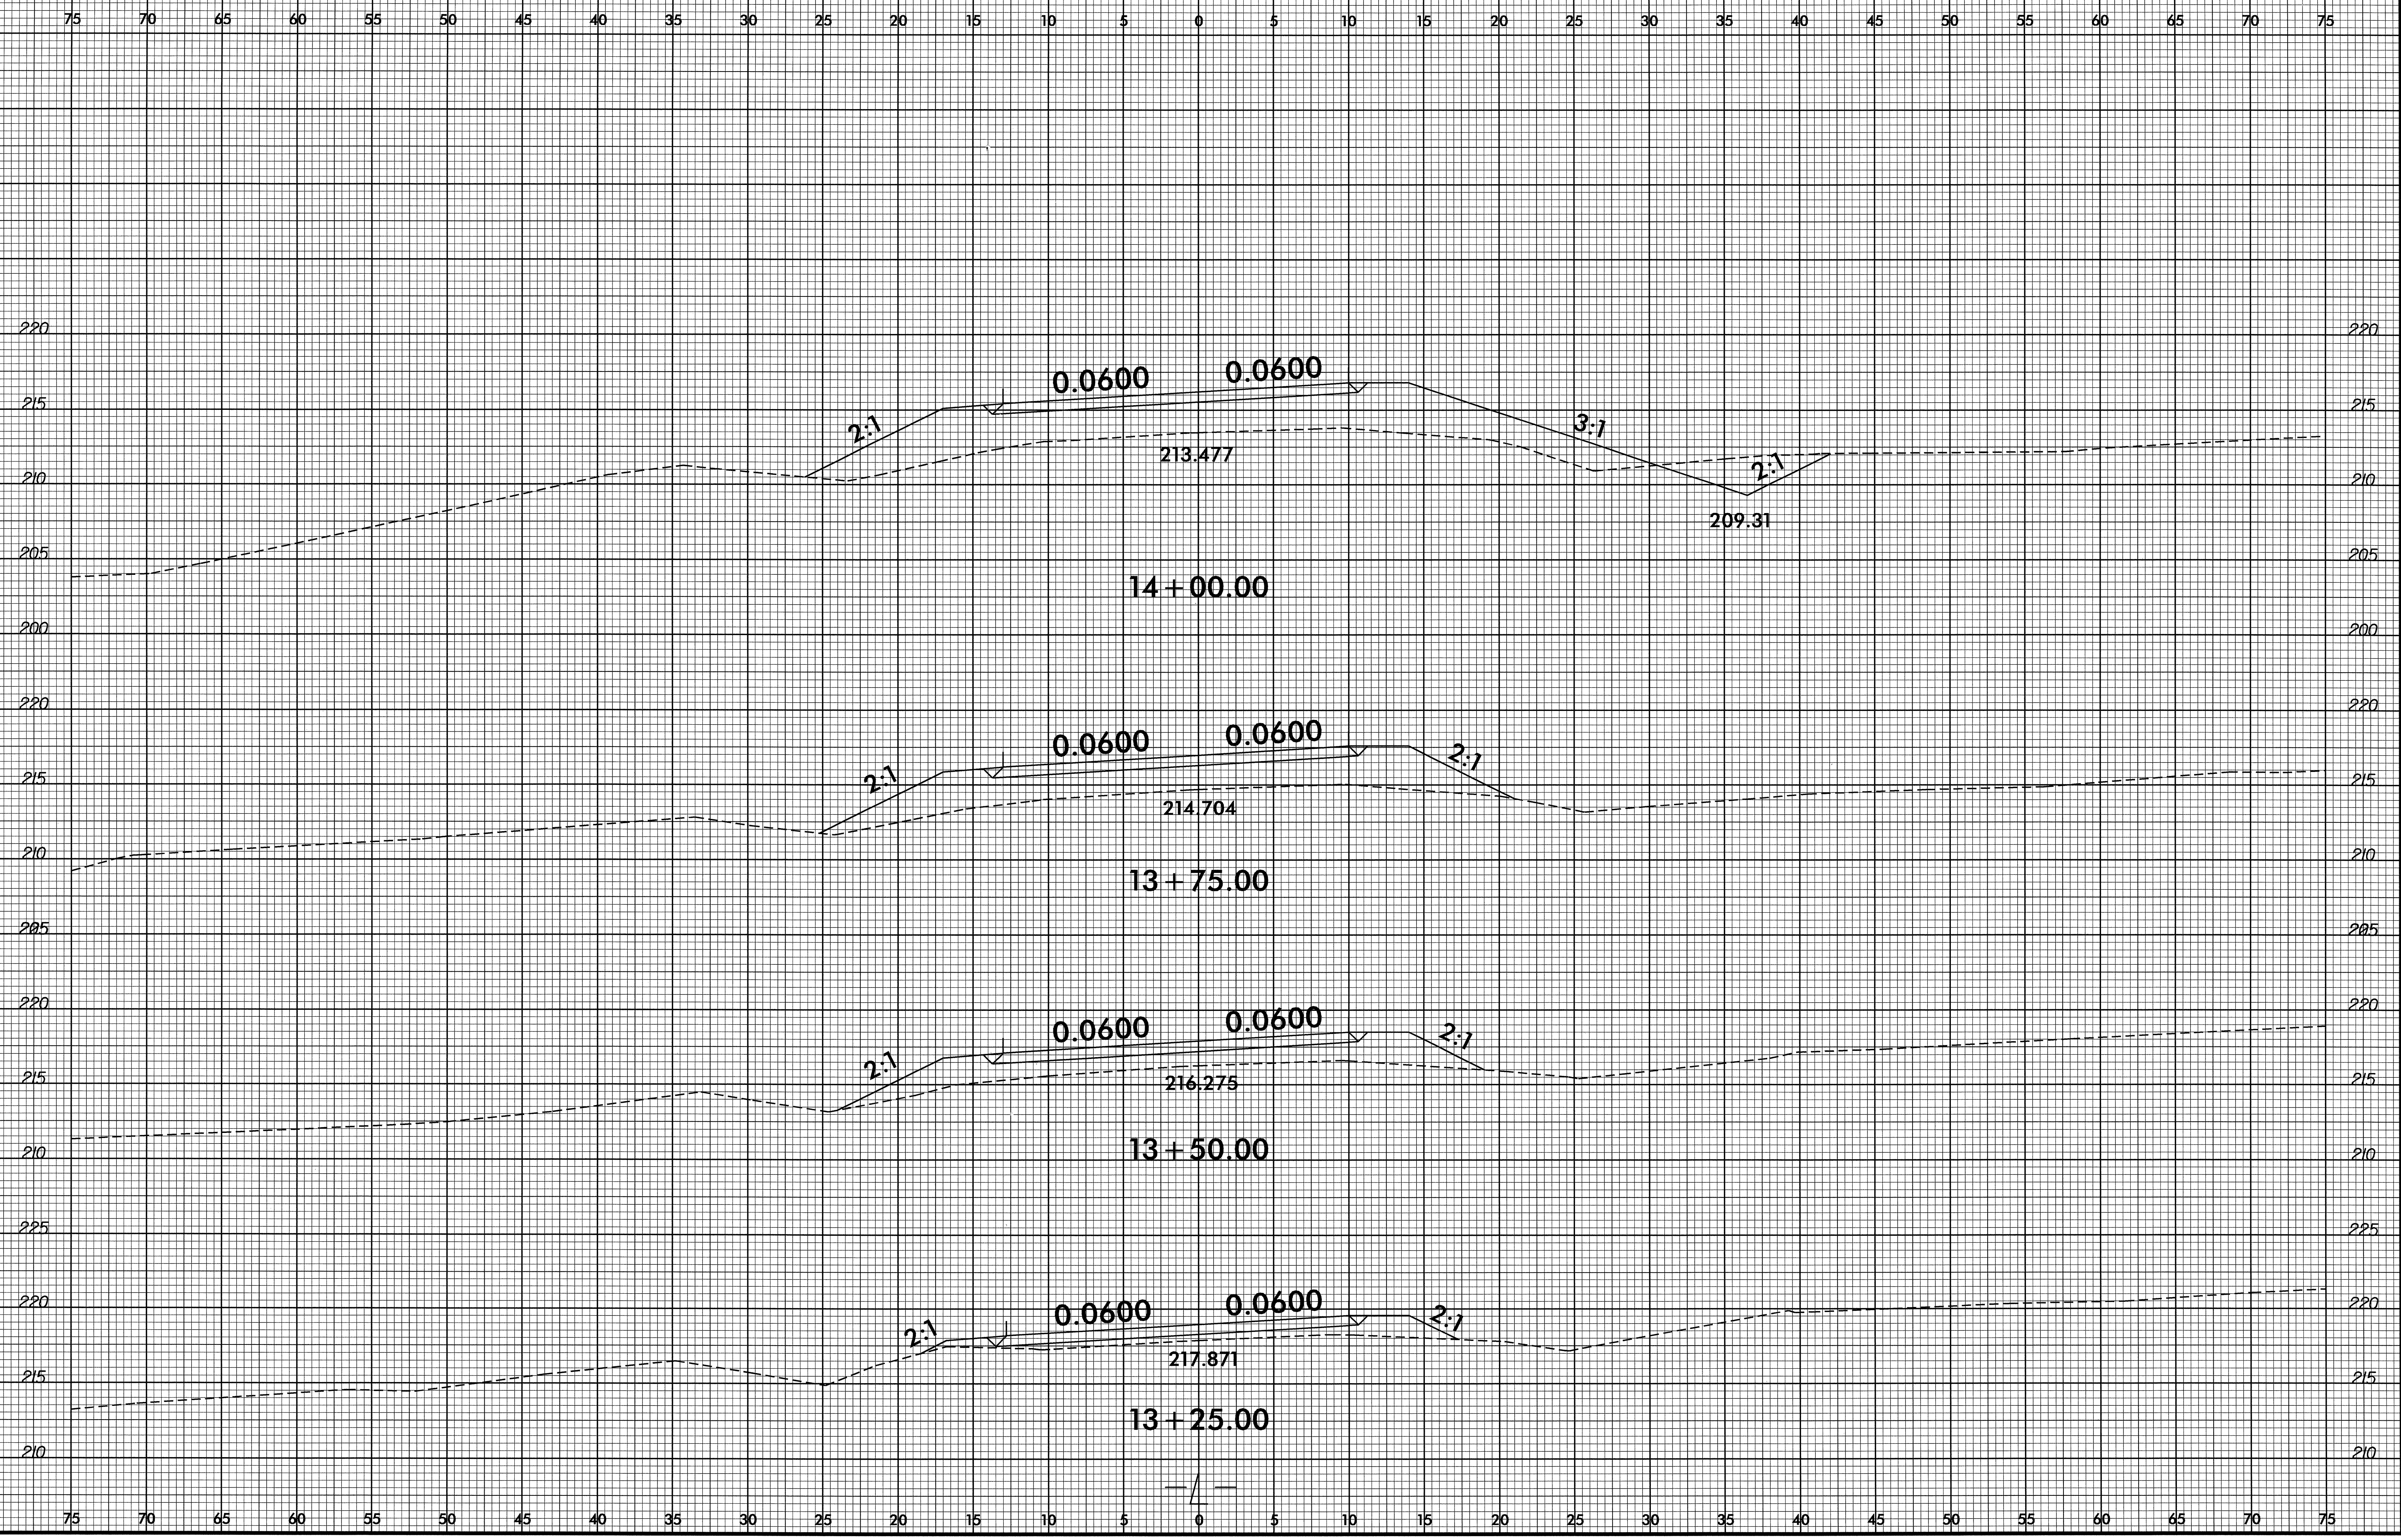

0: JUN-2008 14:27
D:\PROJECTS\B4665\RDY\RDY_XPL_11.DGN
\$\$\$\$\$BERRYMAN\$\$\$\$\$

8/23/99

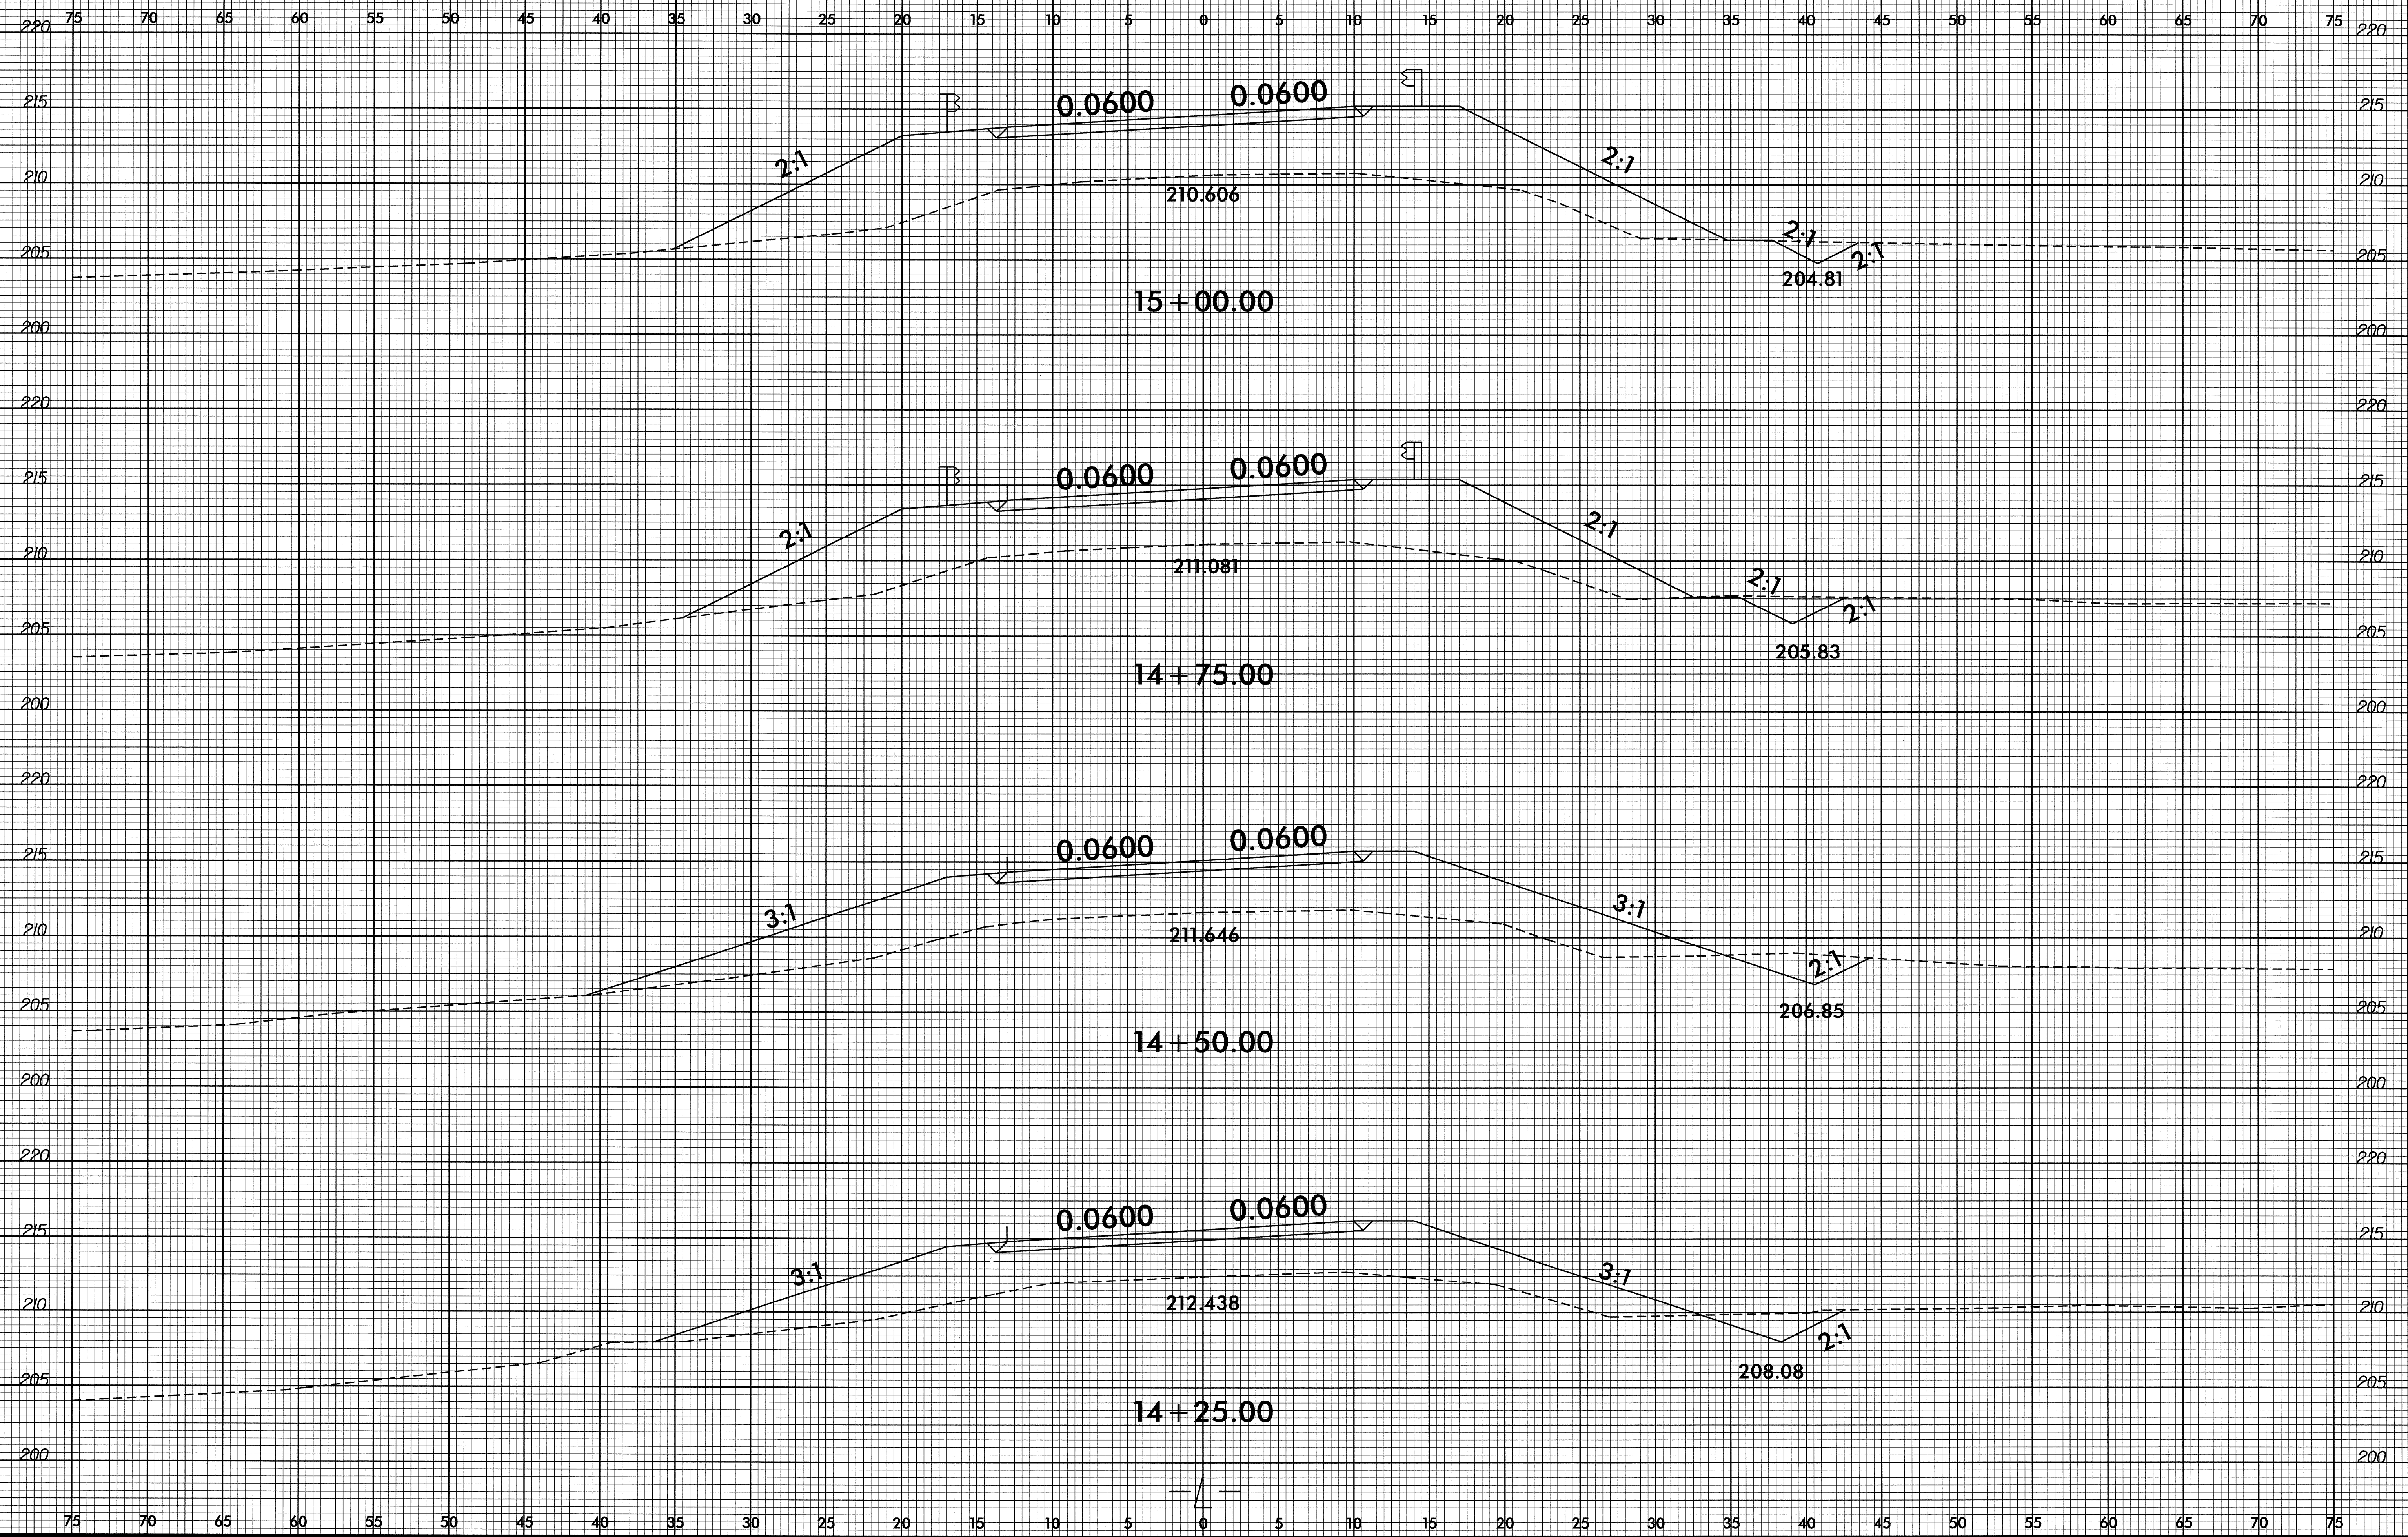


10 JUN 2008 14:27 14665_rdy_xpl_1.dgn

8/23/99




PROJ. REFERENCE NO.
B-4665

SHEET NO.
X-5

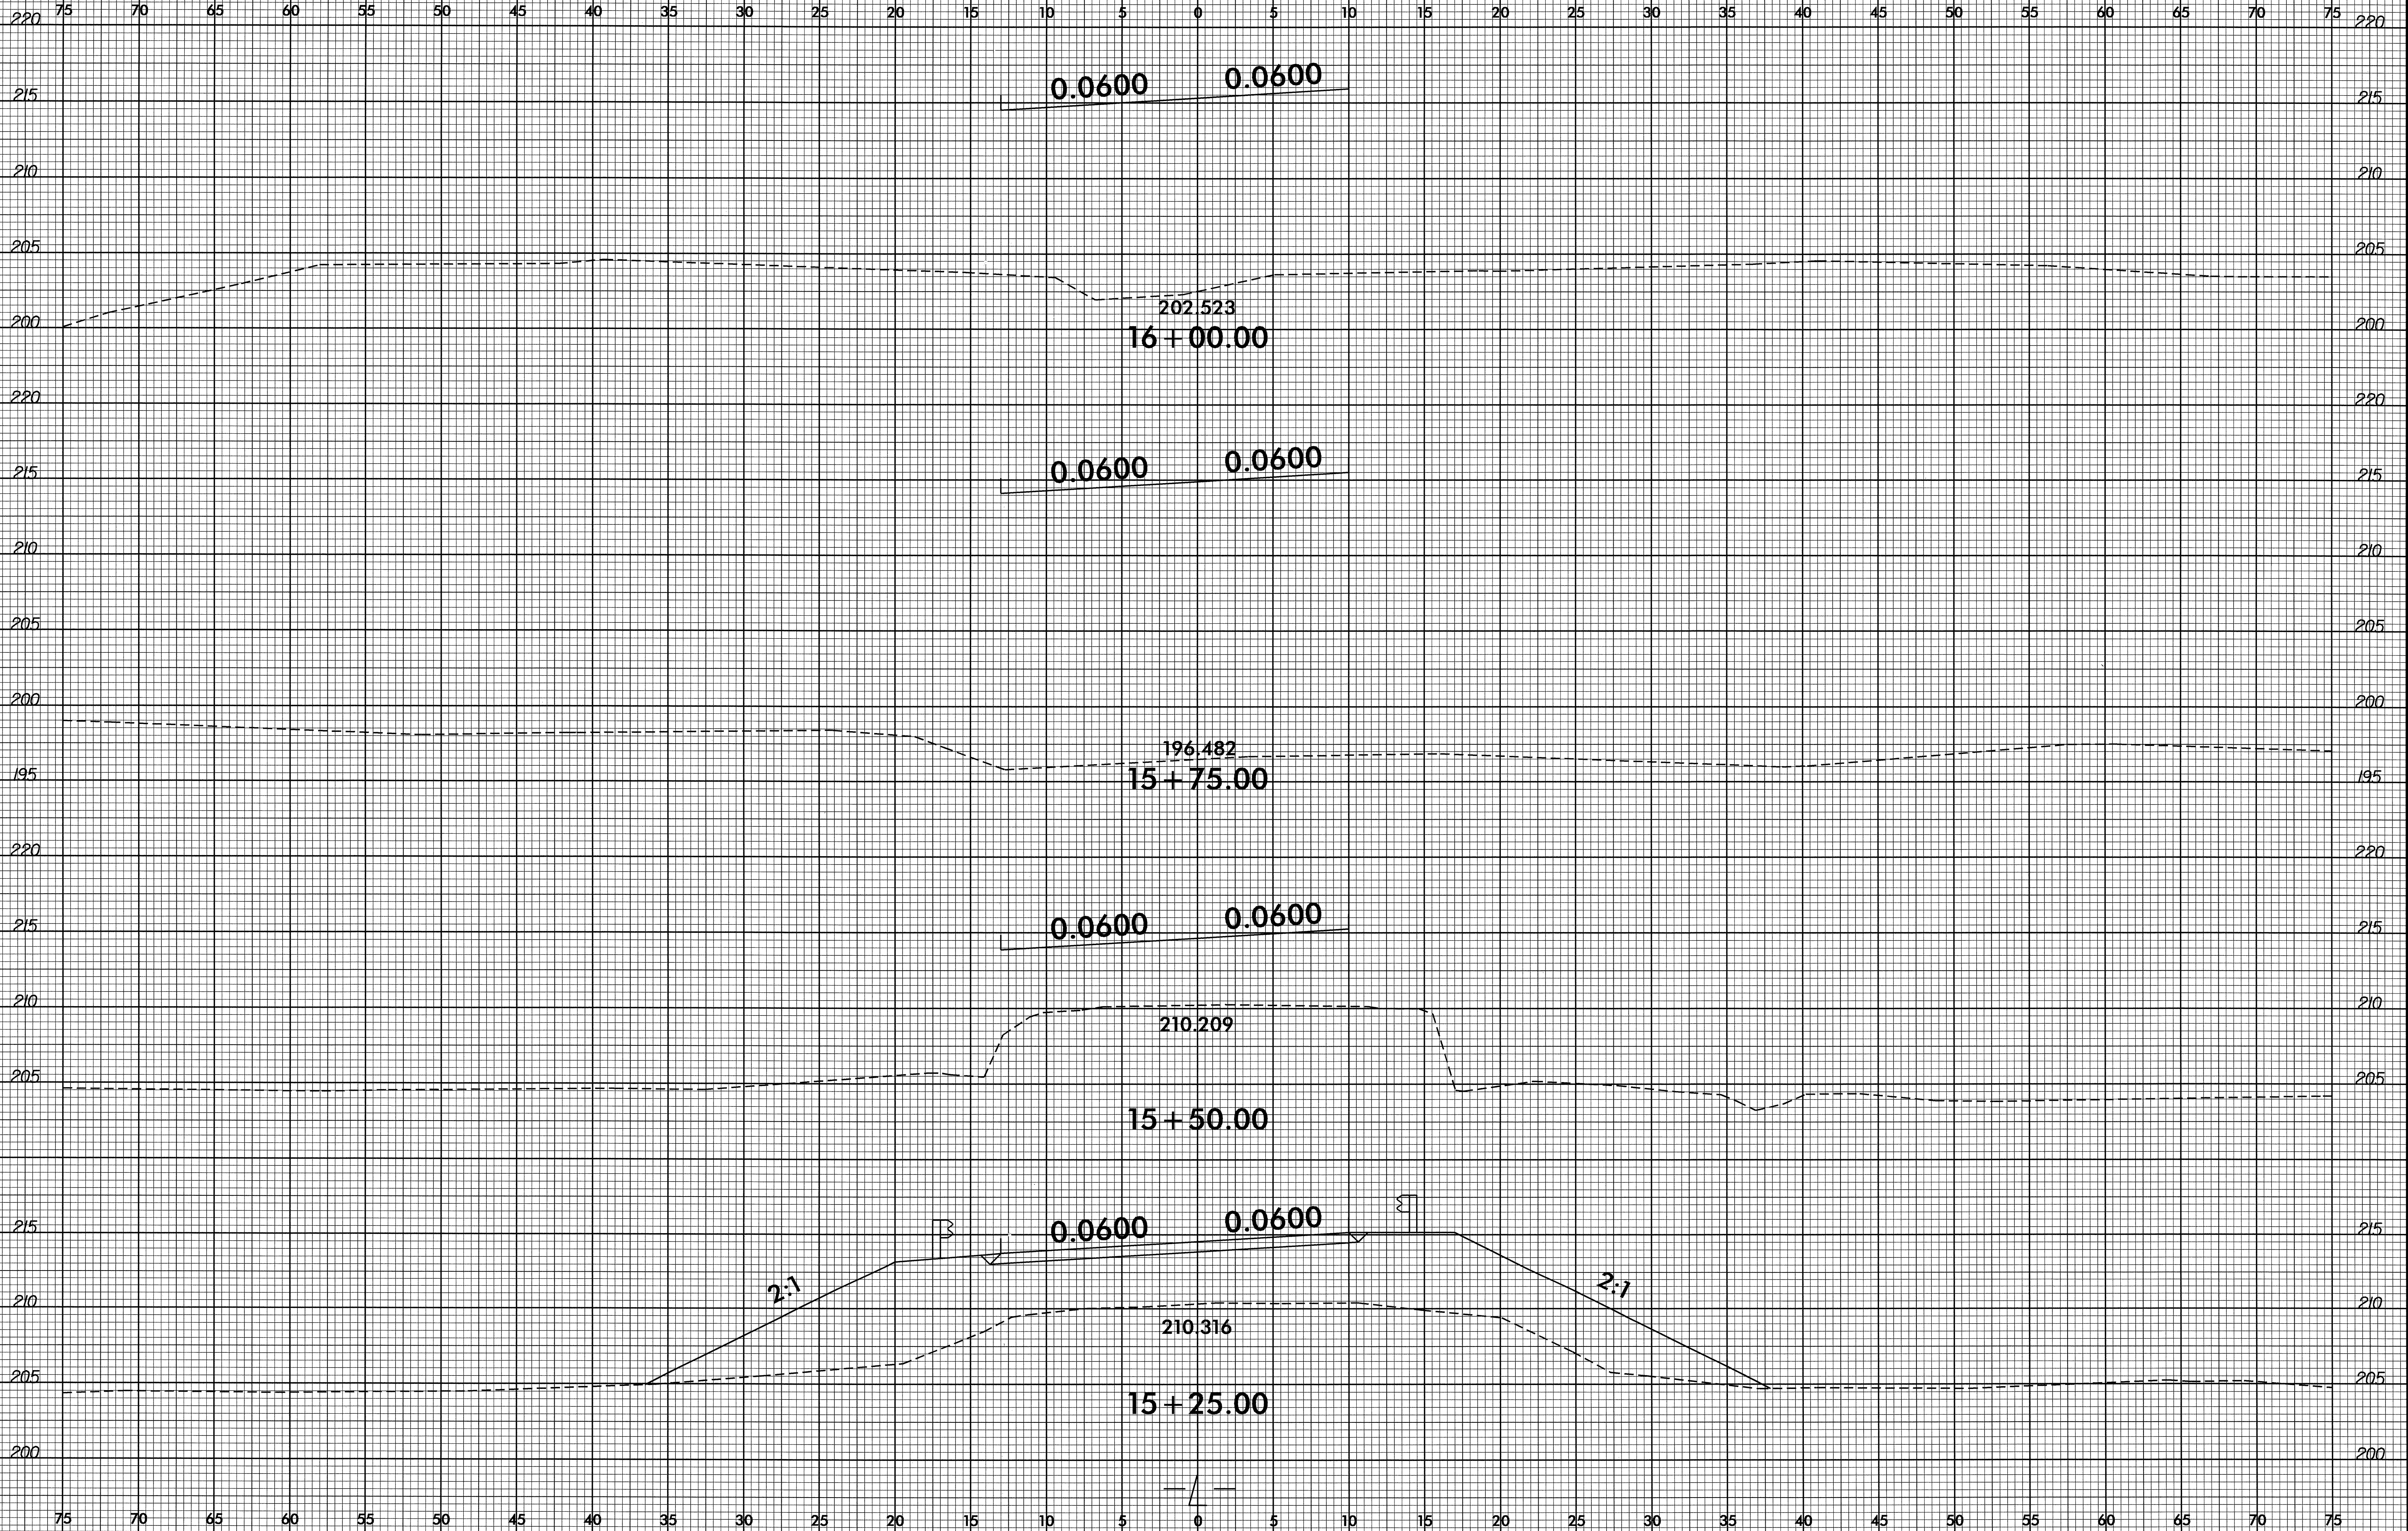


10 JUN 2008 14:27
RD223174 6/10/2008 b4665_rdy_xpl_13.dgn

8/23/99

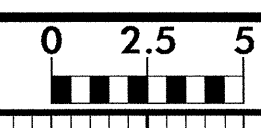


PROJ. REFERENCE NO.	SHEET NO.
B-4665	X-6

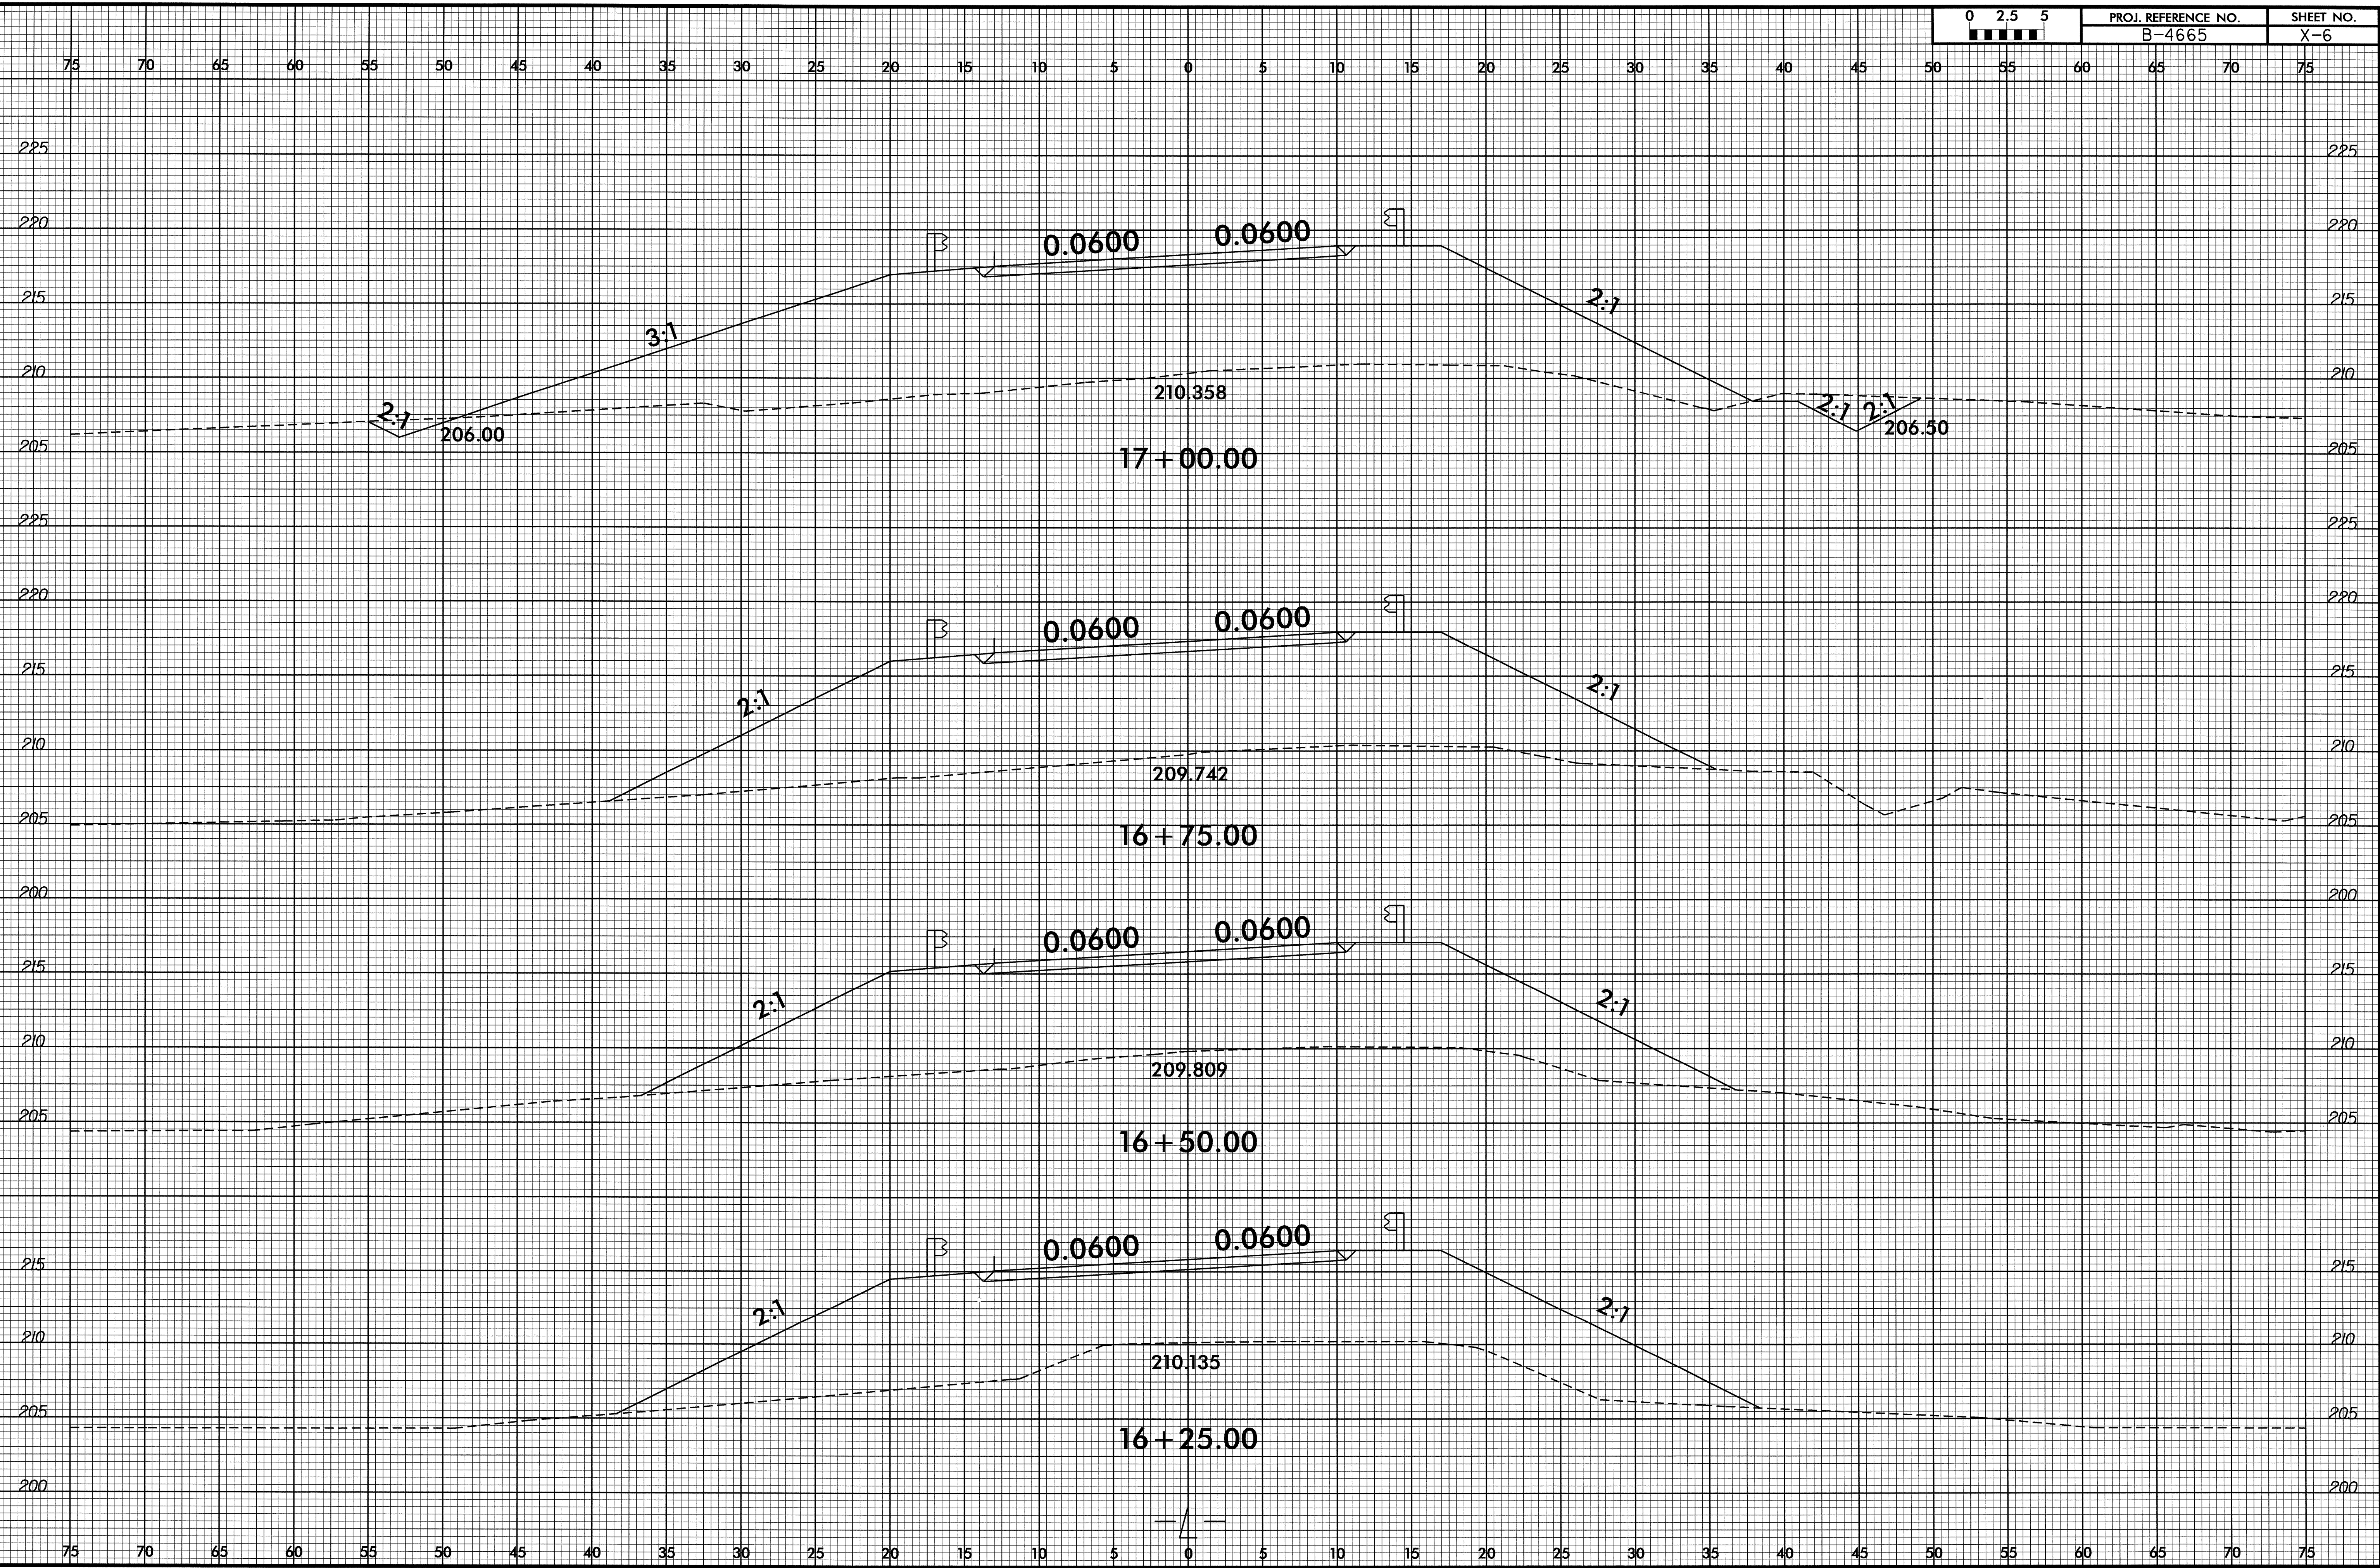


10 JUN 2008 14:28
RD223174 b4665_rdy_xpl_14.dgn

8/23/99

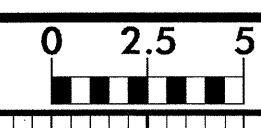


PROJ. REFERENCE NO.	SHEET NO.
B-4665	X-7

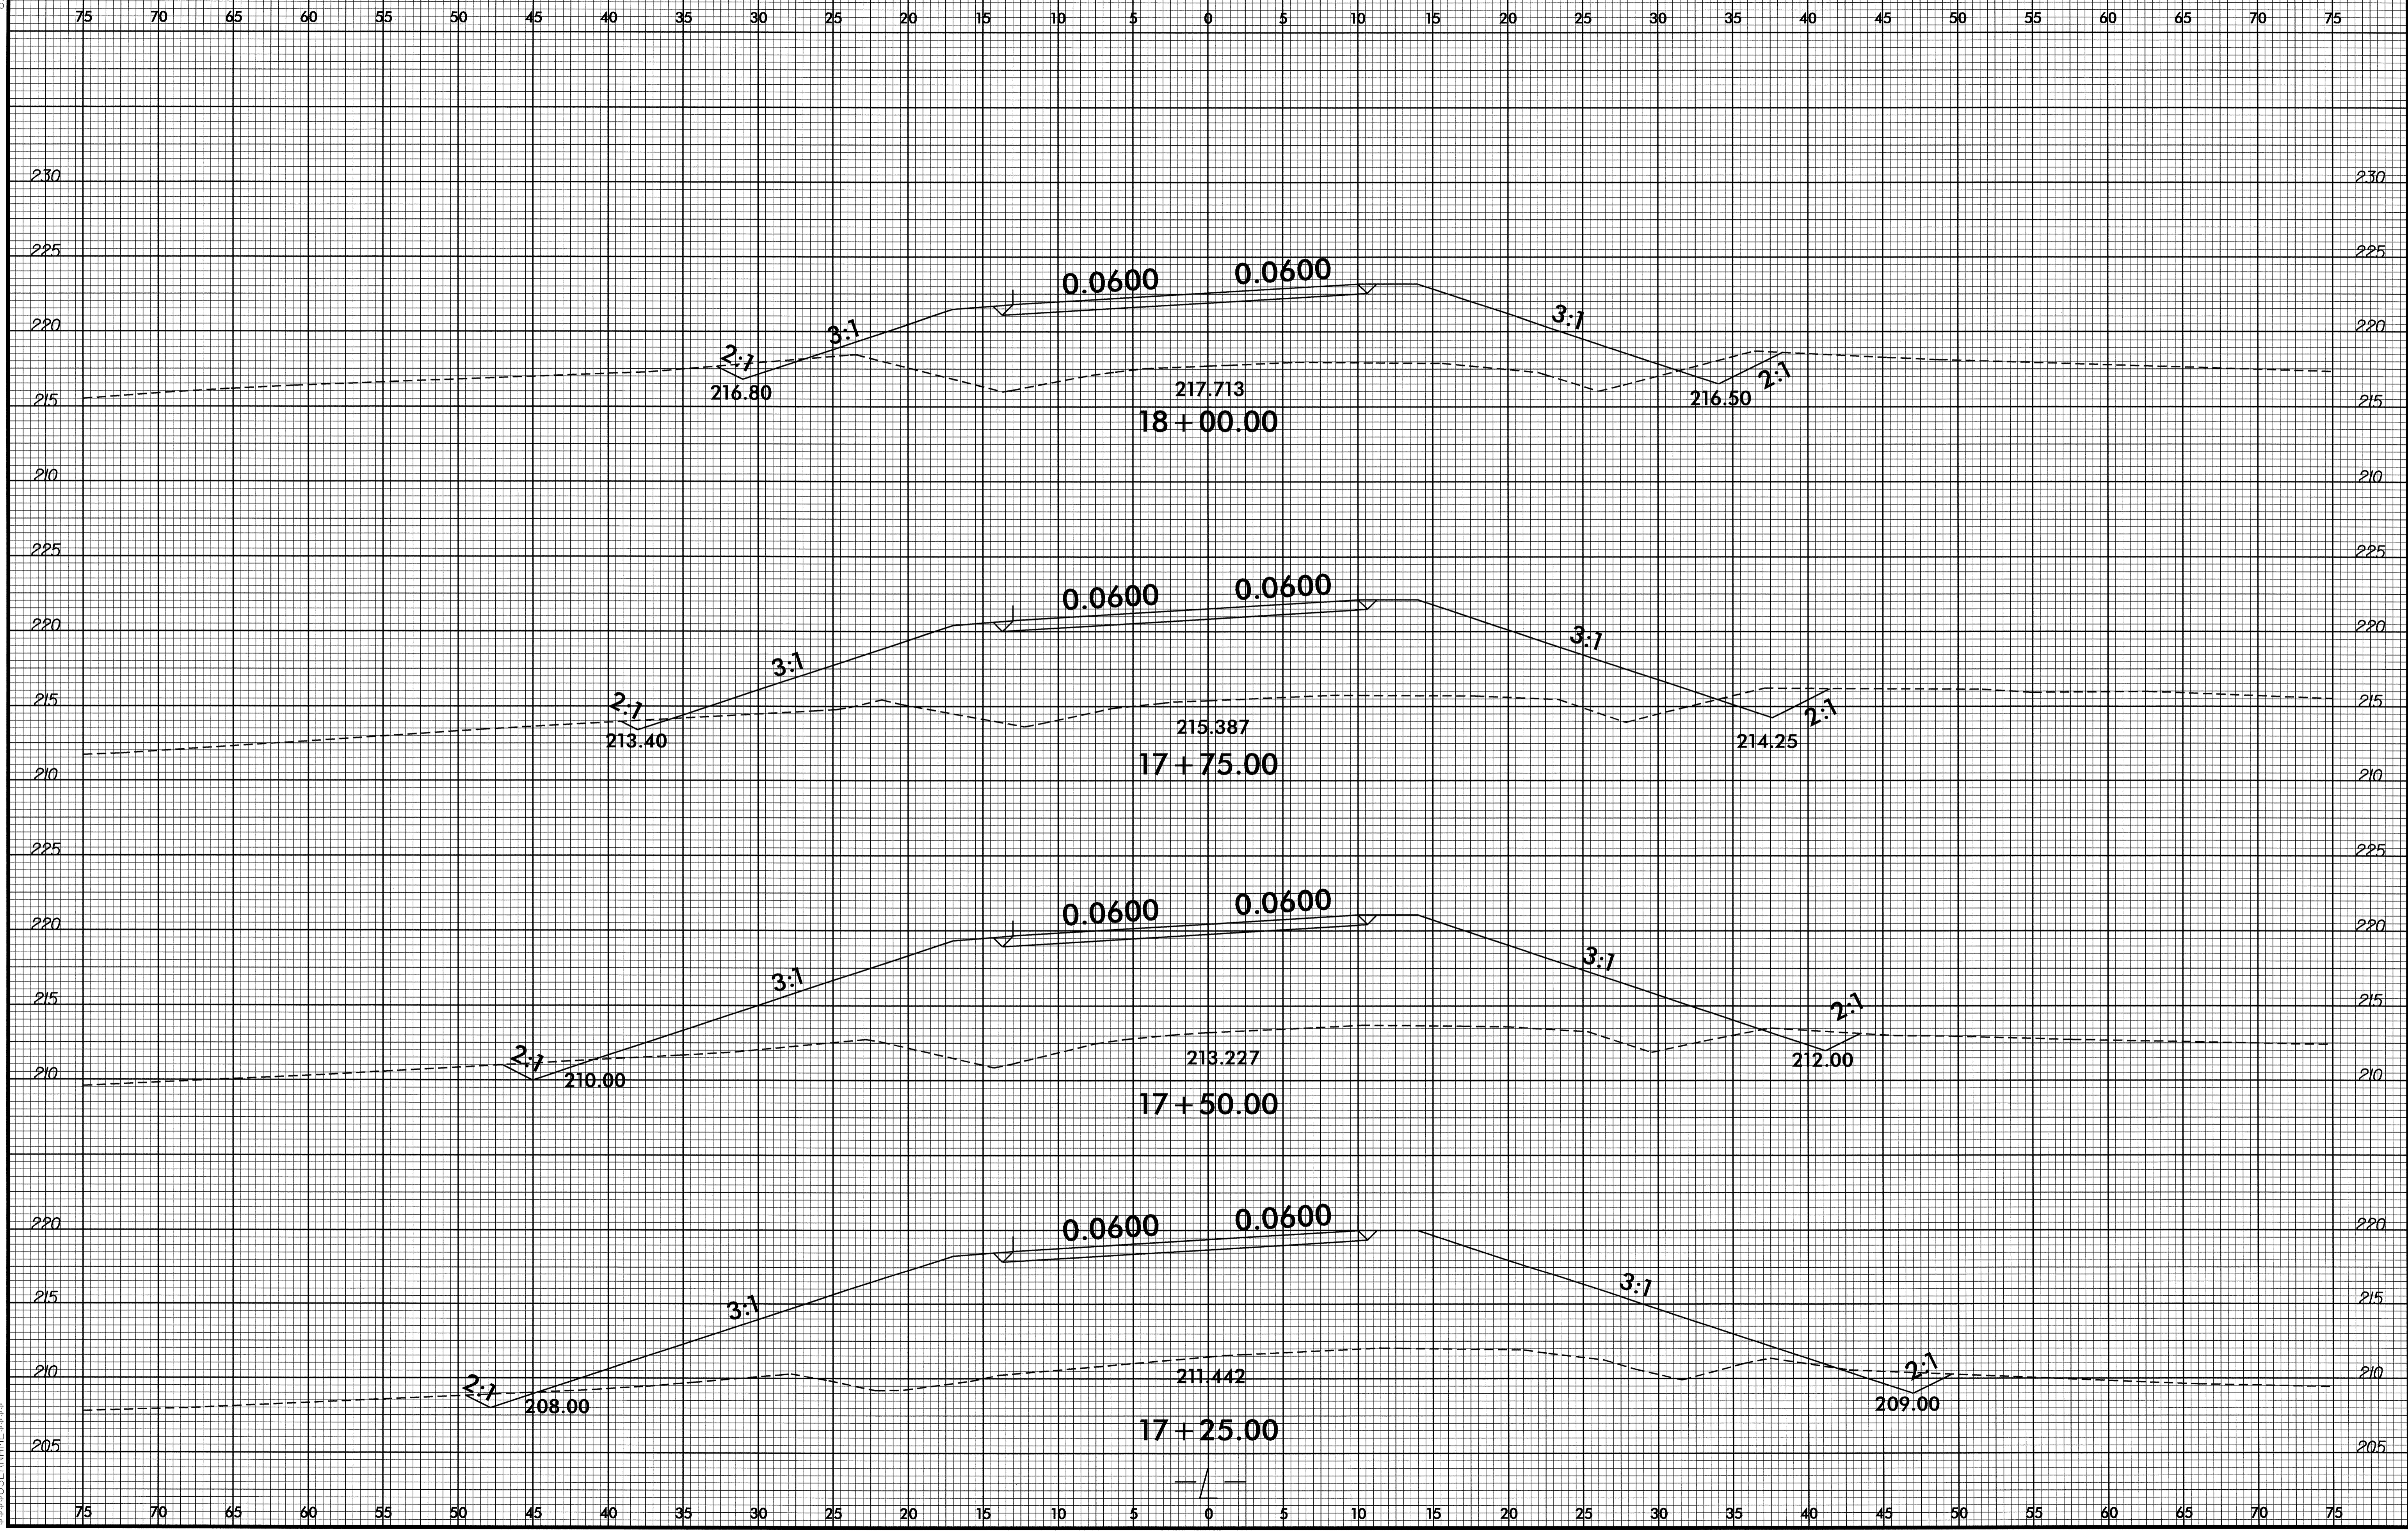


D:\JUN-2008\1528\4665_rdy_xpl_15.dgn
\$\$\$\$\$

8/23/99

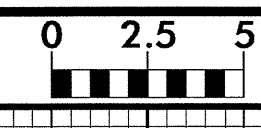


PROJ. REFERENCE NO. B-4665	SHEET NO. X-8
-------------------------------	------------------

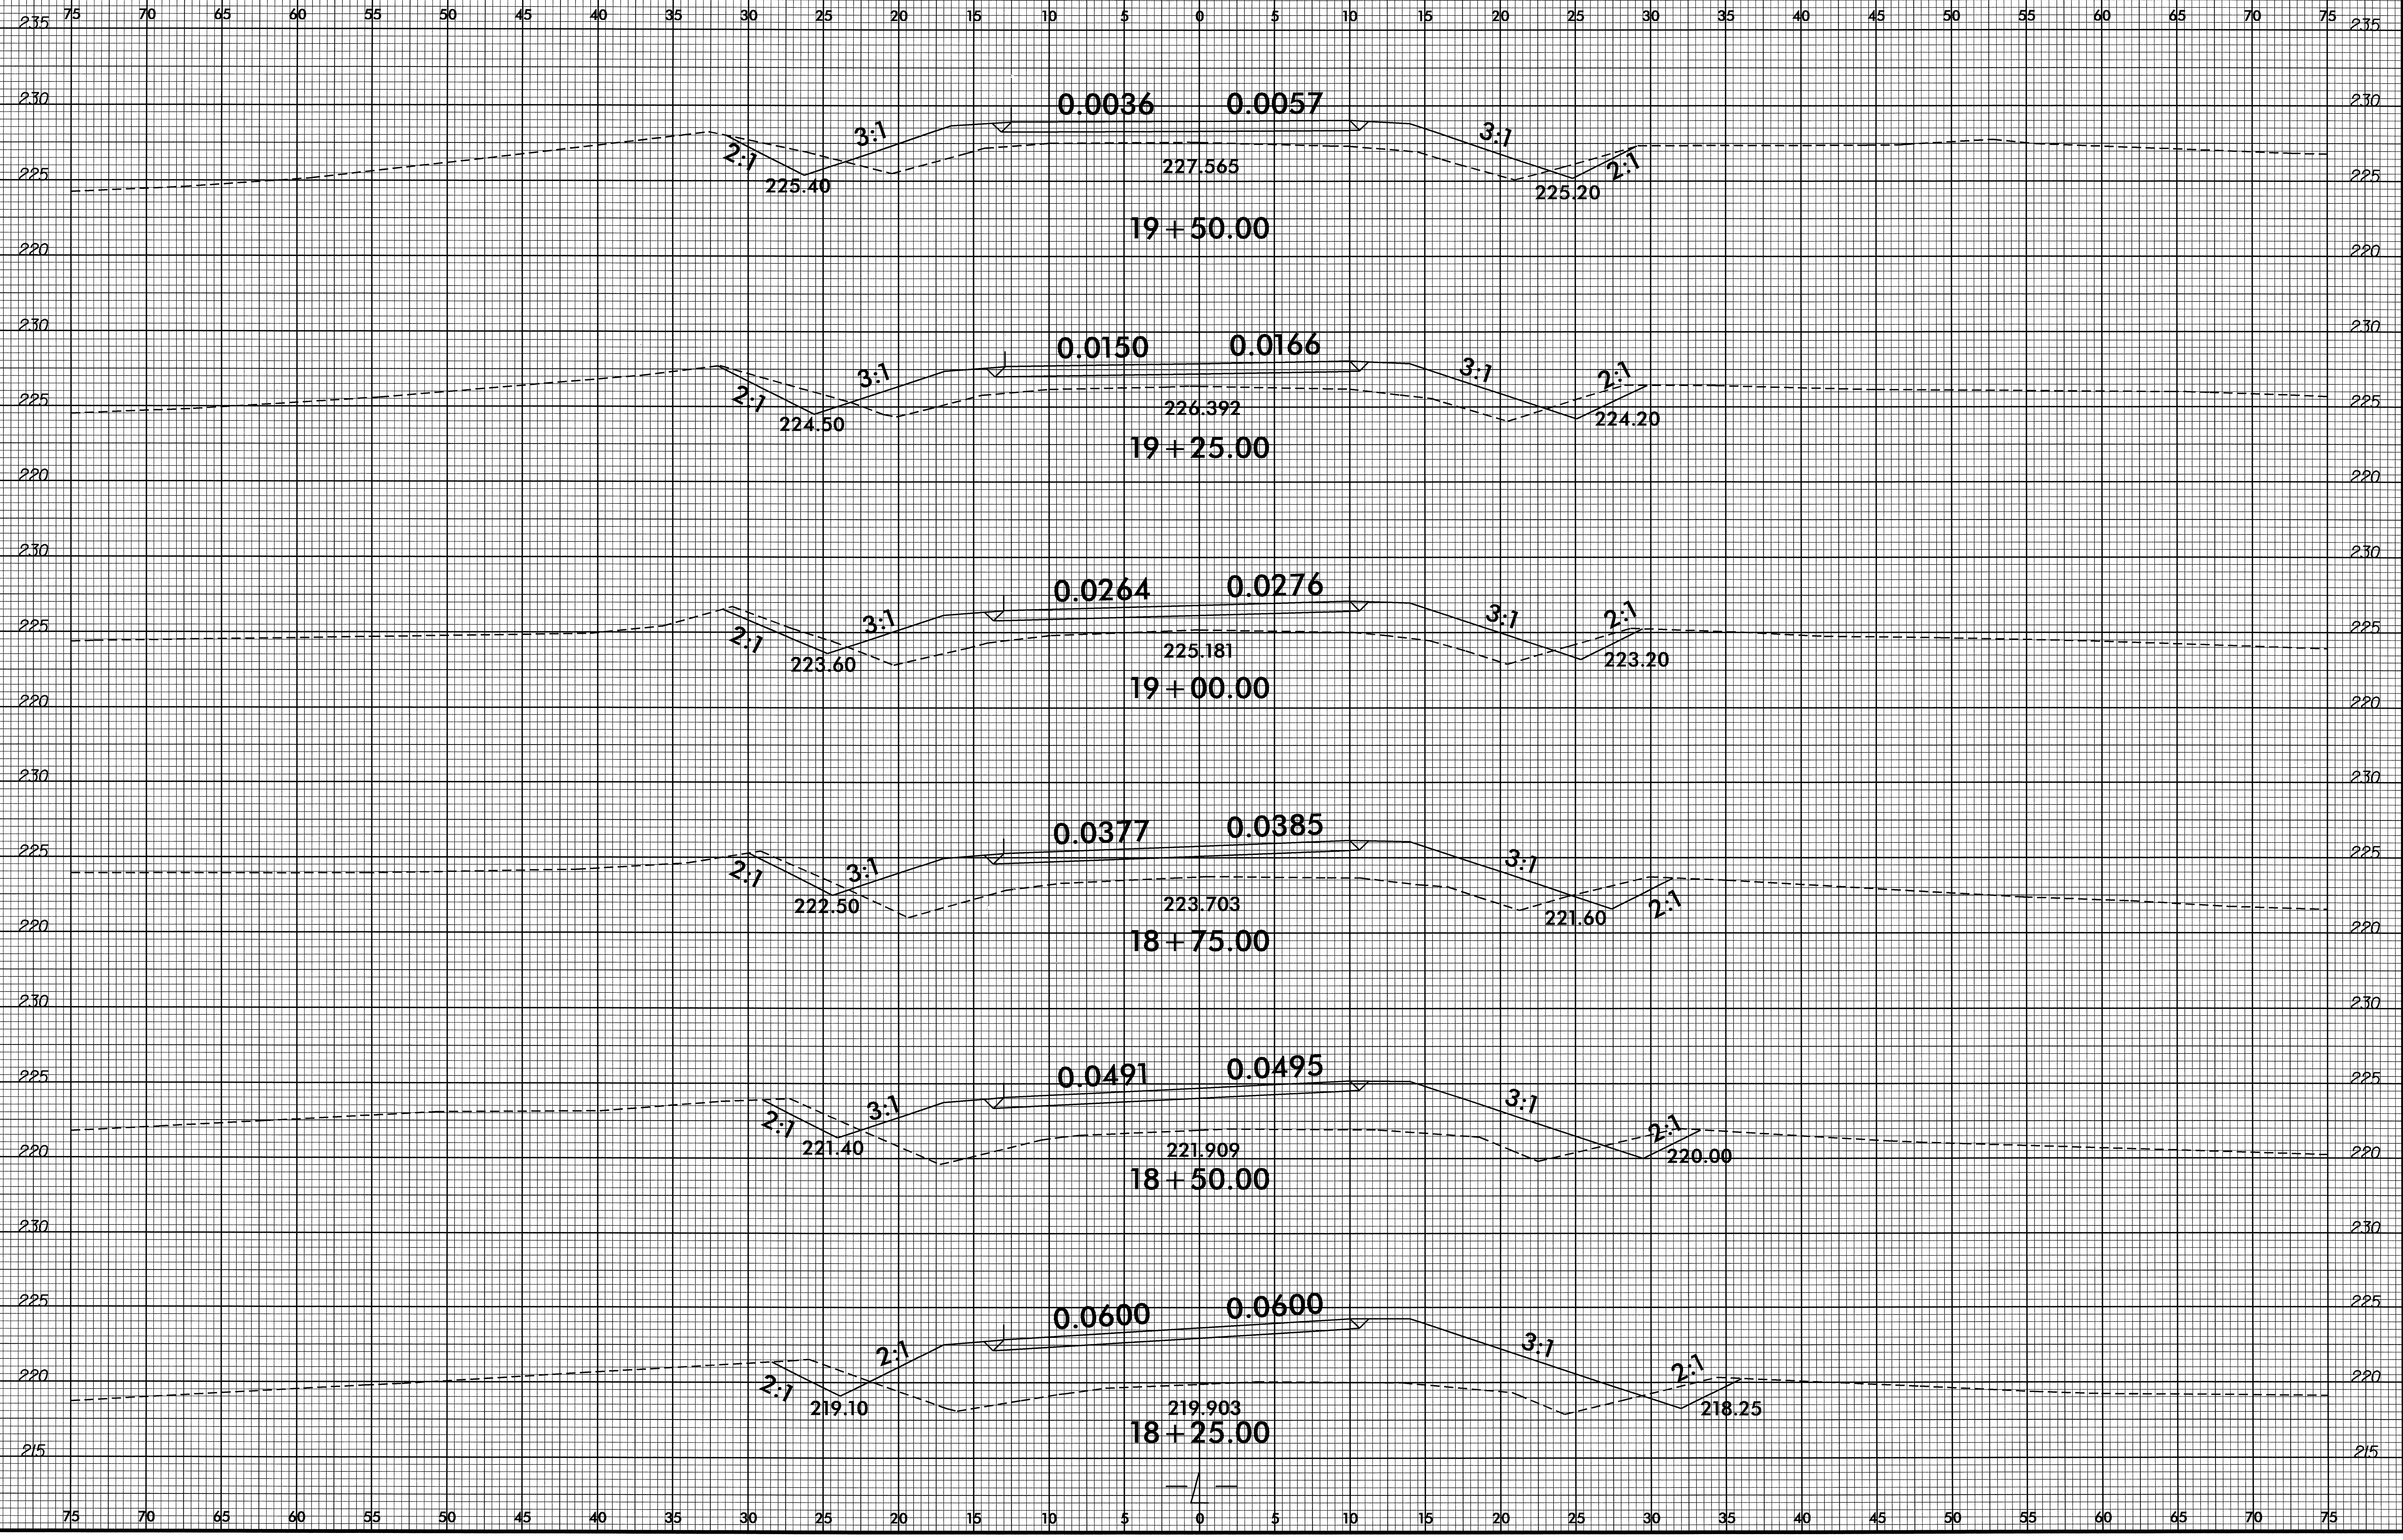

10 JUN 2008 14:28
RD223174 6/10/2008 b4665_rdy_xpl_l6 jgperkins RD-Oce34

8/23/99

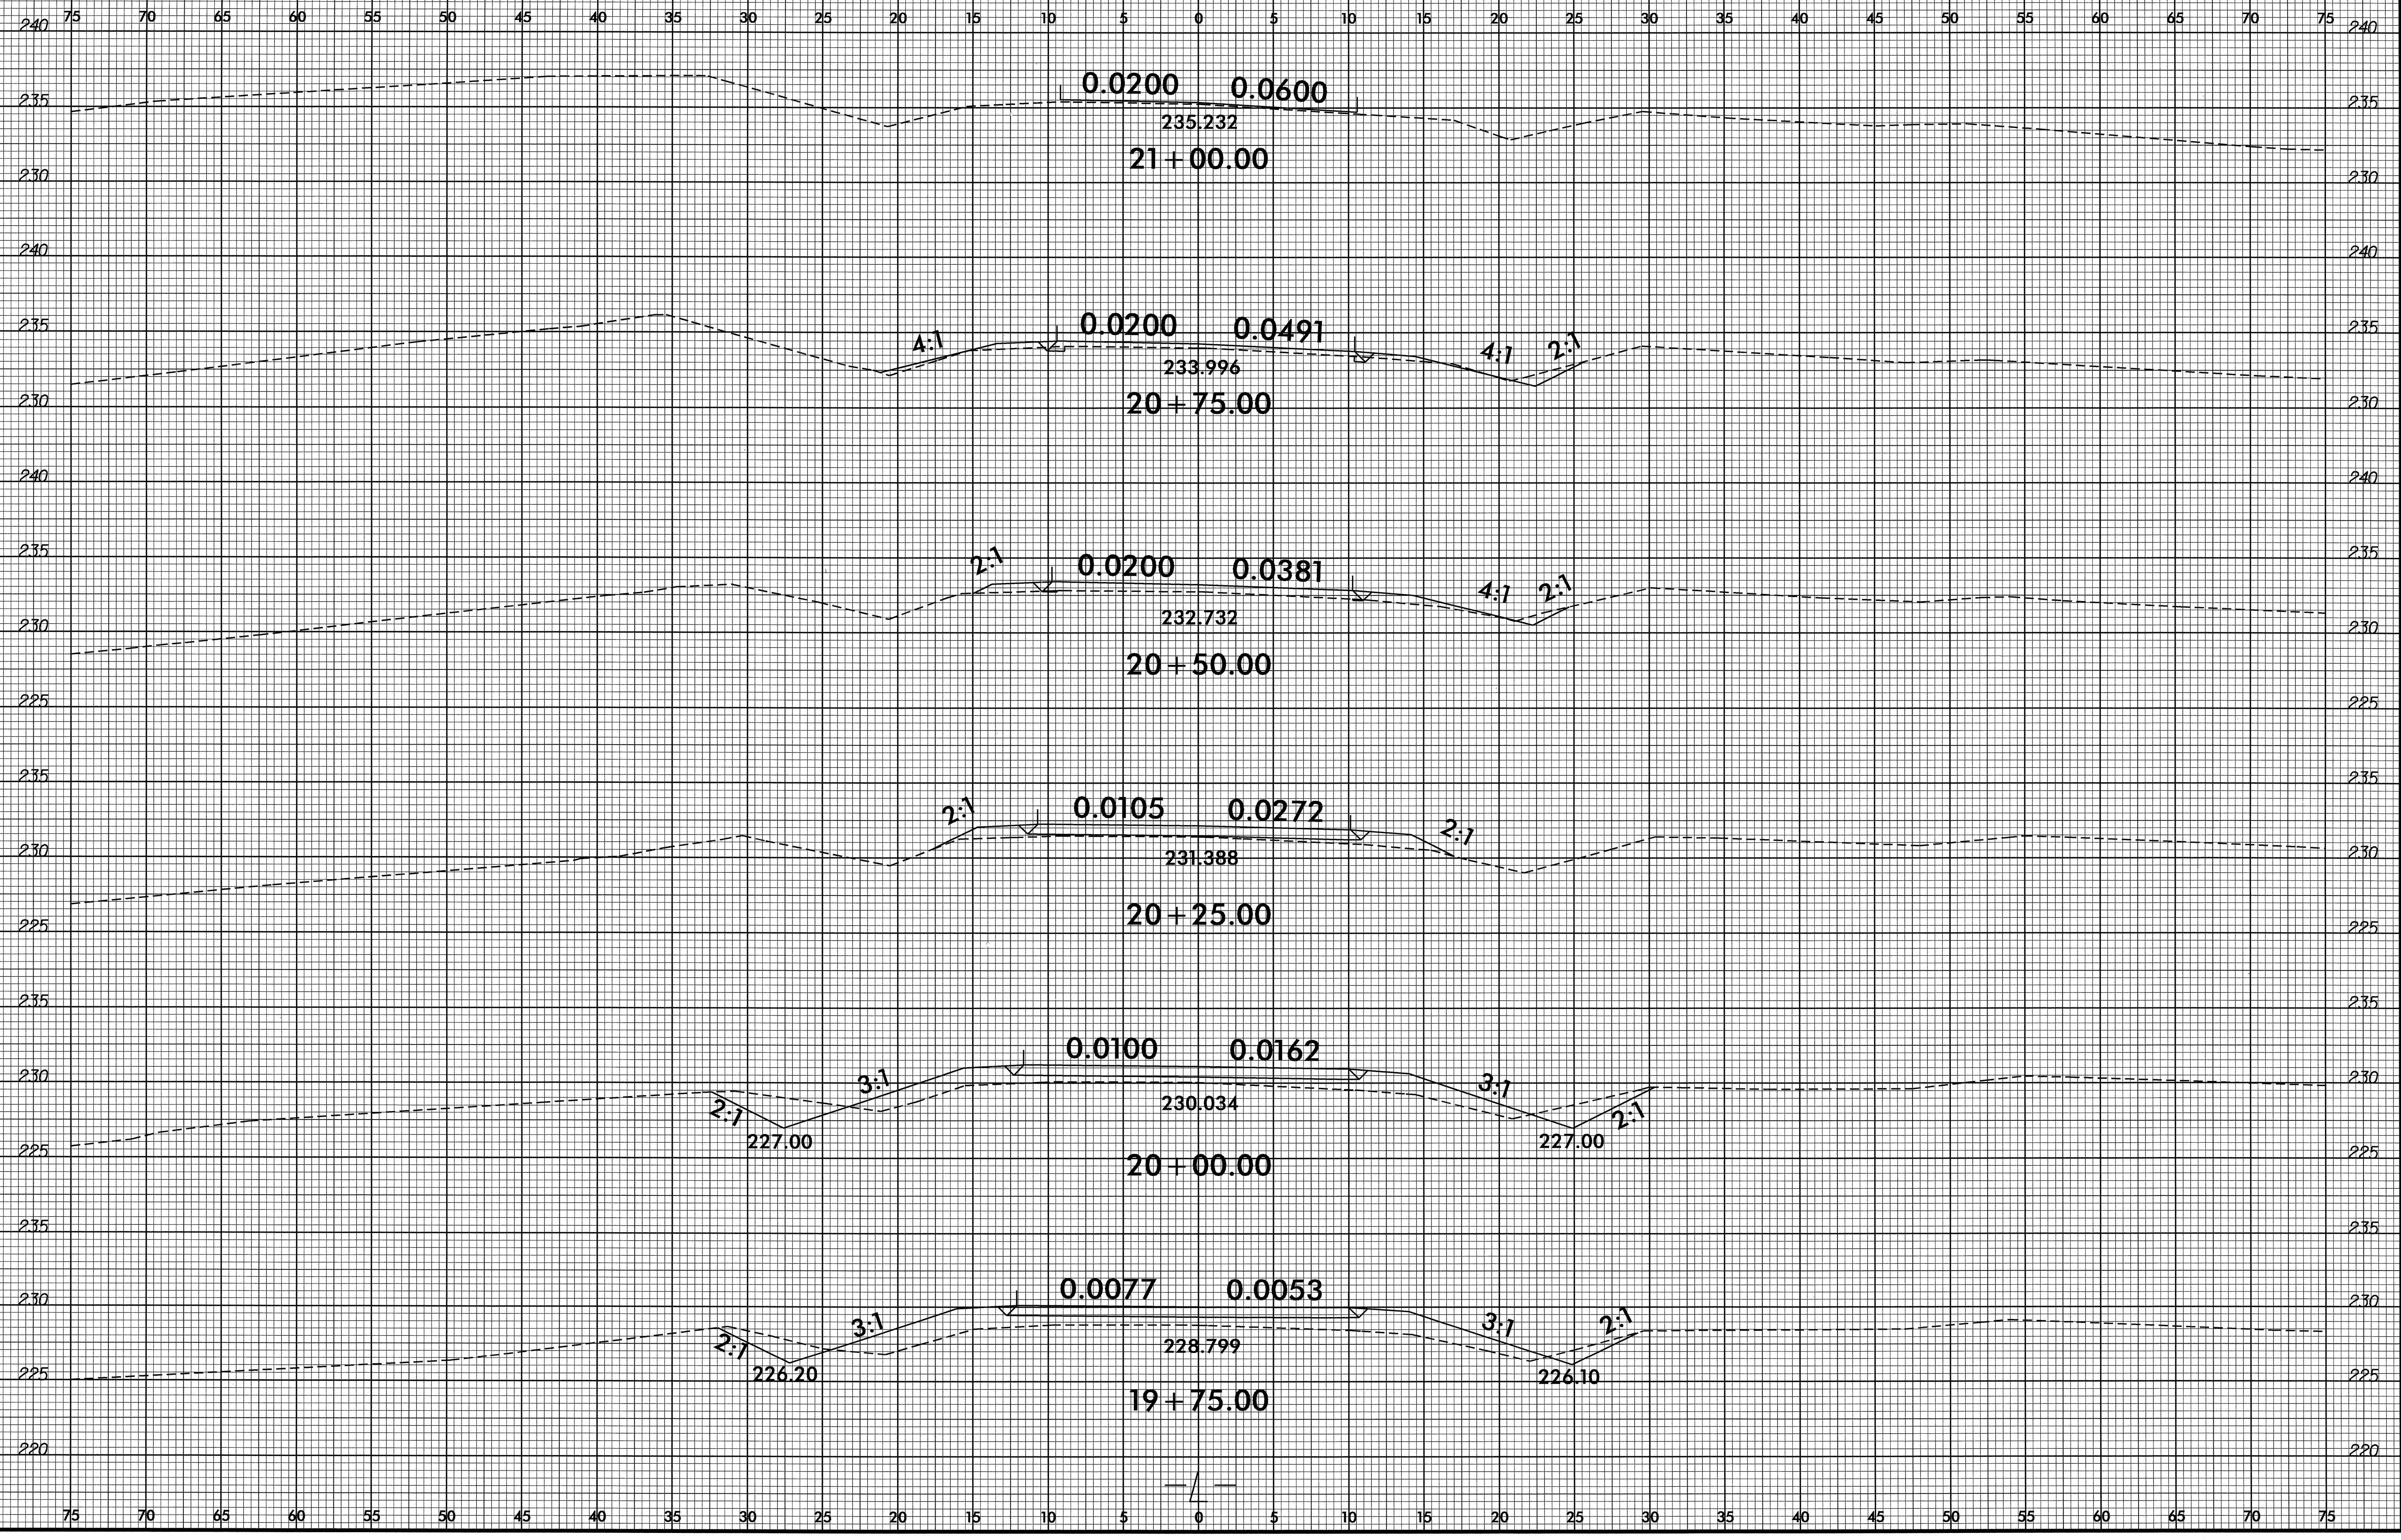


10 JUN 2008 14:28
RD223174 6/10/2008 b4665_rdy_xpl_17.dgn

8/23/99

0 2.5 5	PROJ. REFERENCE NO.	SHEET NO.
	B-4665	X-10

75 70 65 60 55 50 45 40 35 30 25 20 15 10 5 0 5 10 15 20 25 30 35 40 45 50 55 60 65 70 75

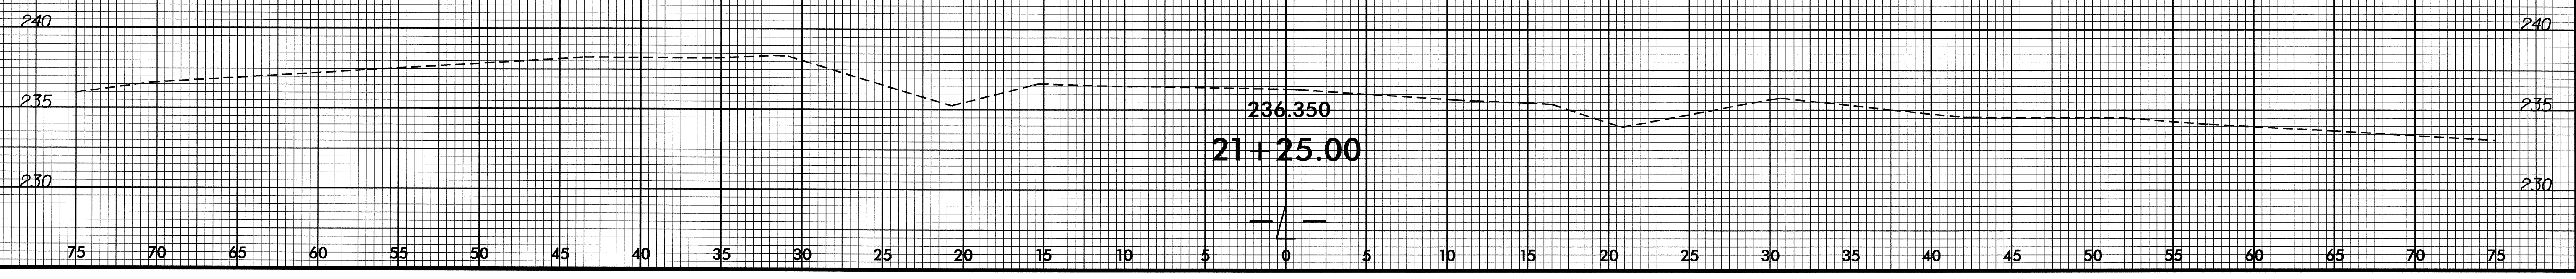

10 JUN 2008 14:28
 RD223174 6/10/2008 b4665_rdy_xpl_18 jgperkins RD-Oce34