





8/23/99

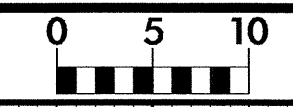

PROJ. REFERENCE NO.  
B-4449

SHEET NO.  
X-1

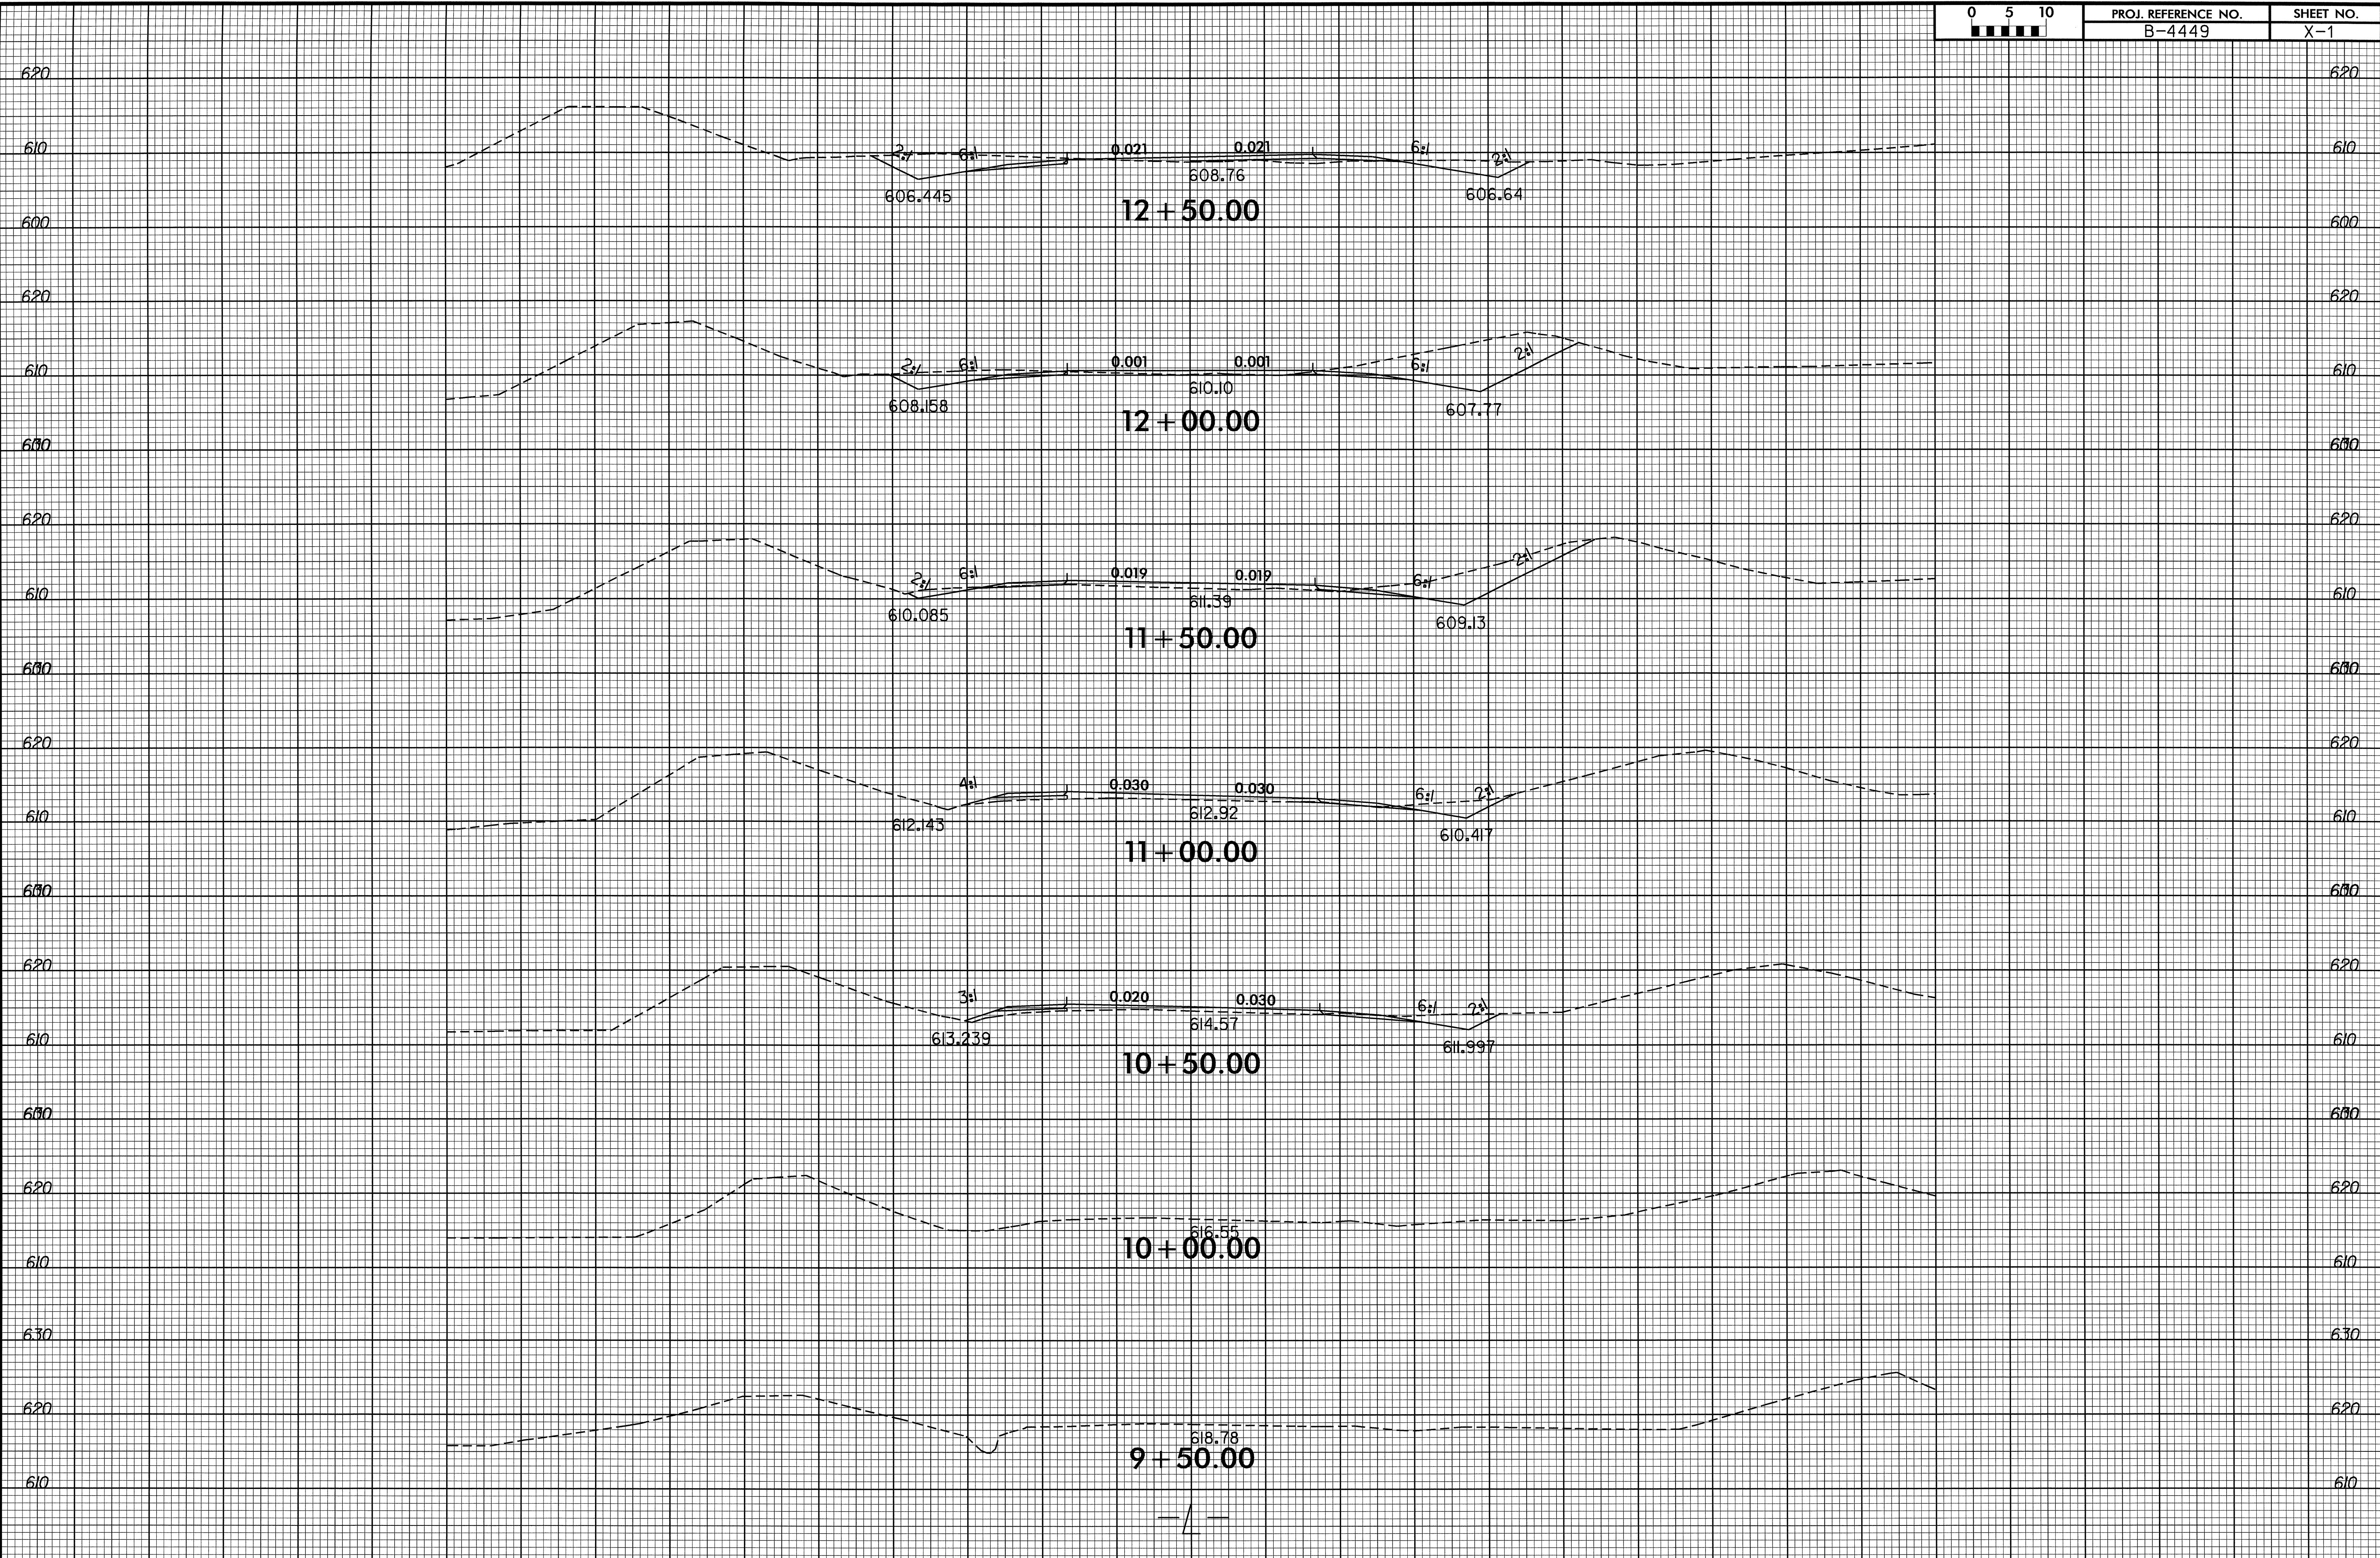

16-MAY-2008 15:07  
P:\Projects\RD\4449\Xref\4449\_rdy\_xpl.dgn

620

610

600

590

610

600

590

610

600

590

610

600

620

610

600

620

610

600

620

610

600

590

610

600

590

610

600

590

610

600

620


610

600


620

610


600

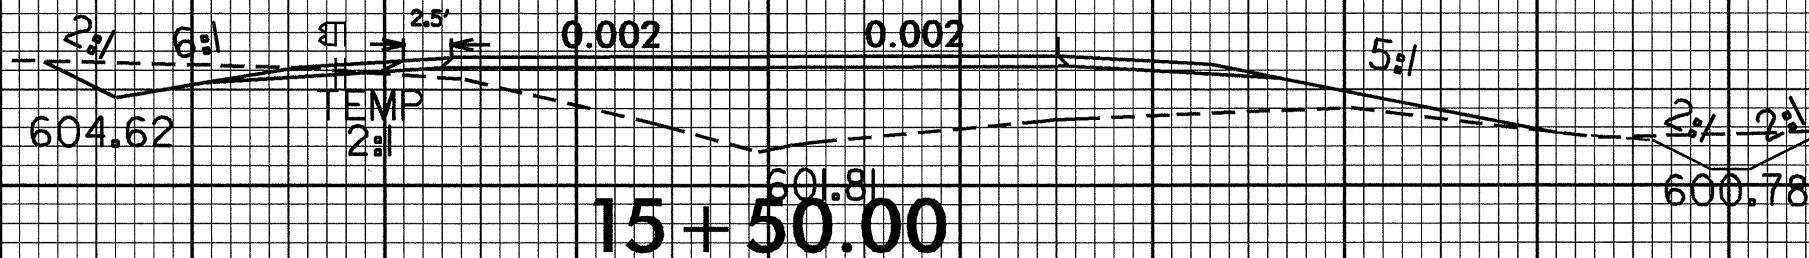


15 + 50.00

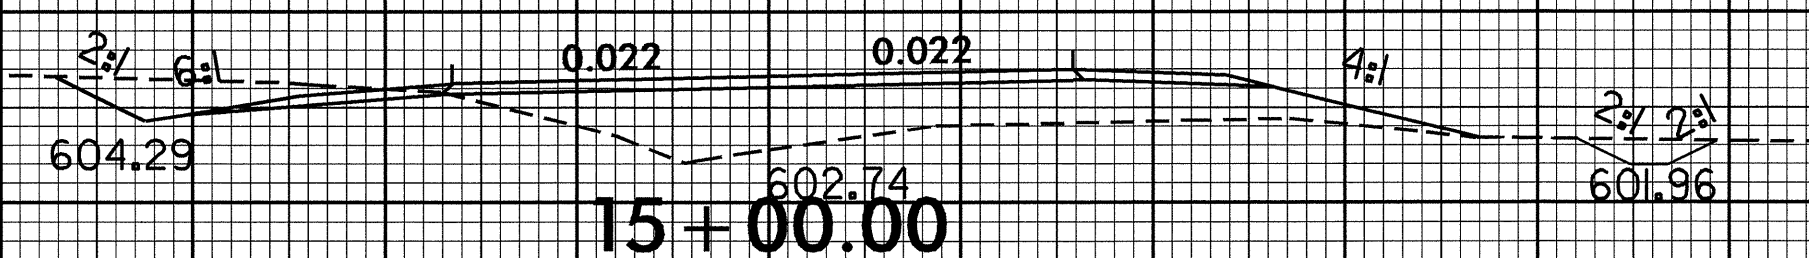


15 + 00.00

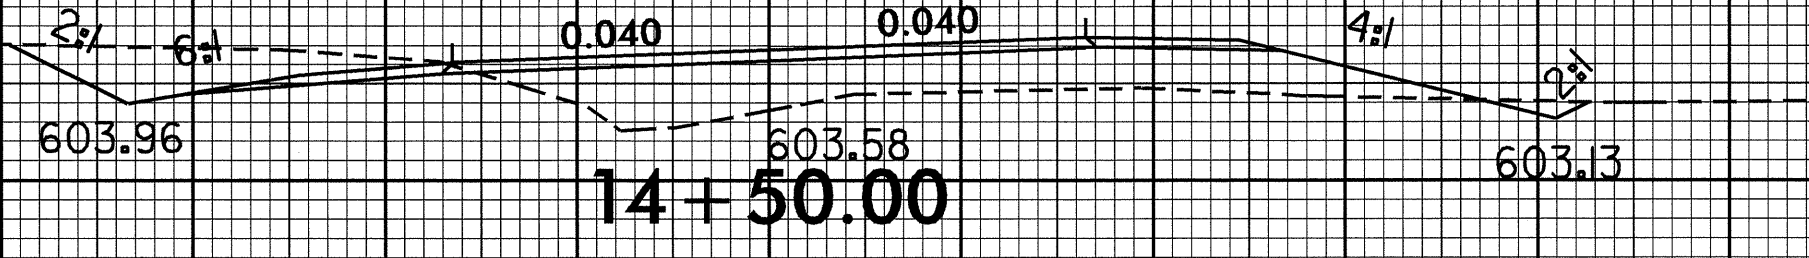


14 + 50.00

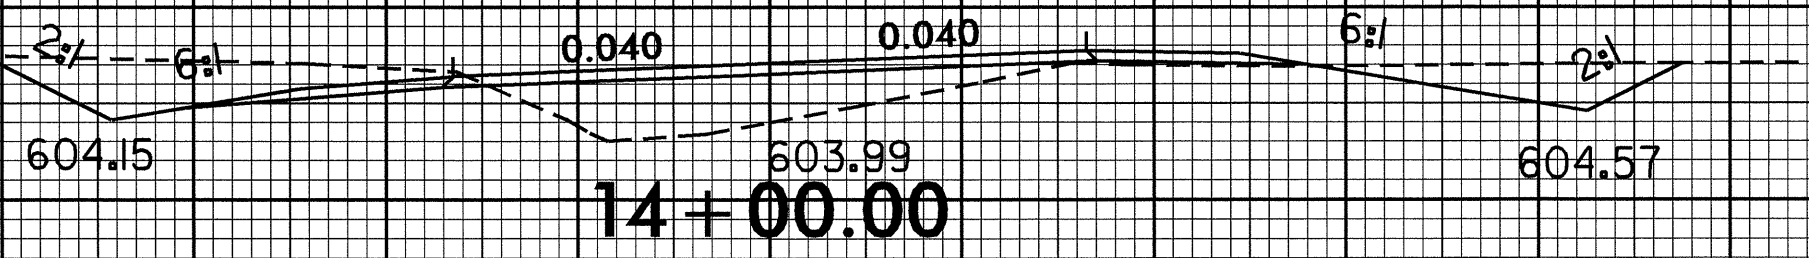

14 + 00.00

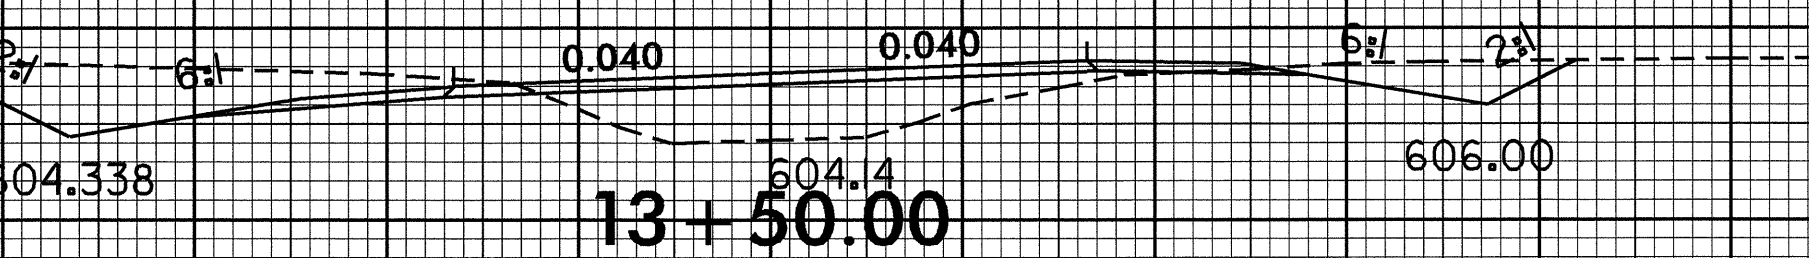


13 + 50.00

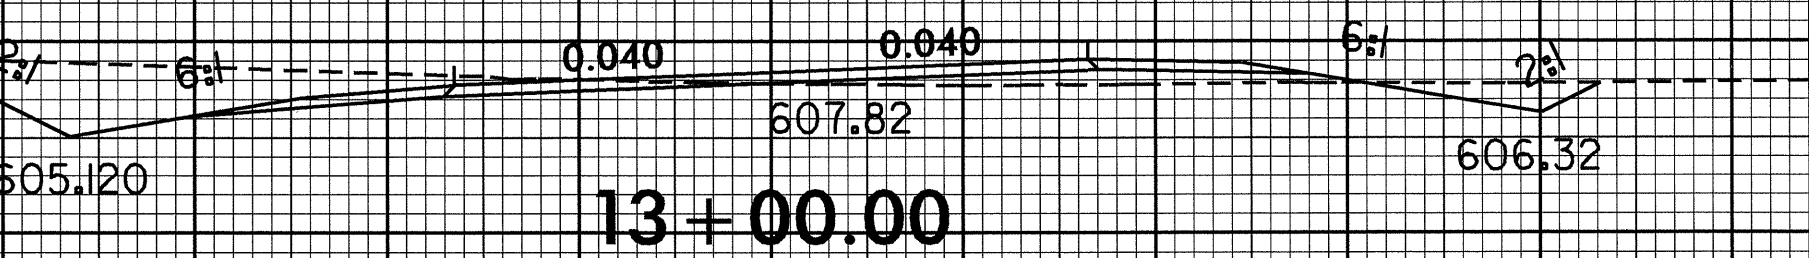

13 + 00.00


-/-

8/23/09

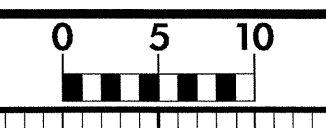


PROJ. REFERENCE NO.  
B-4449

SHEET NO.  
X-3

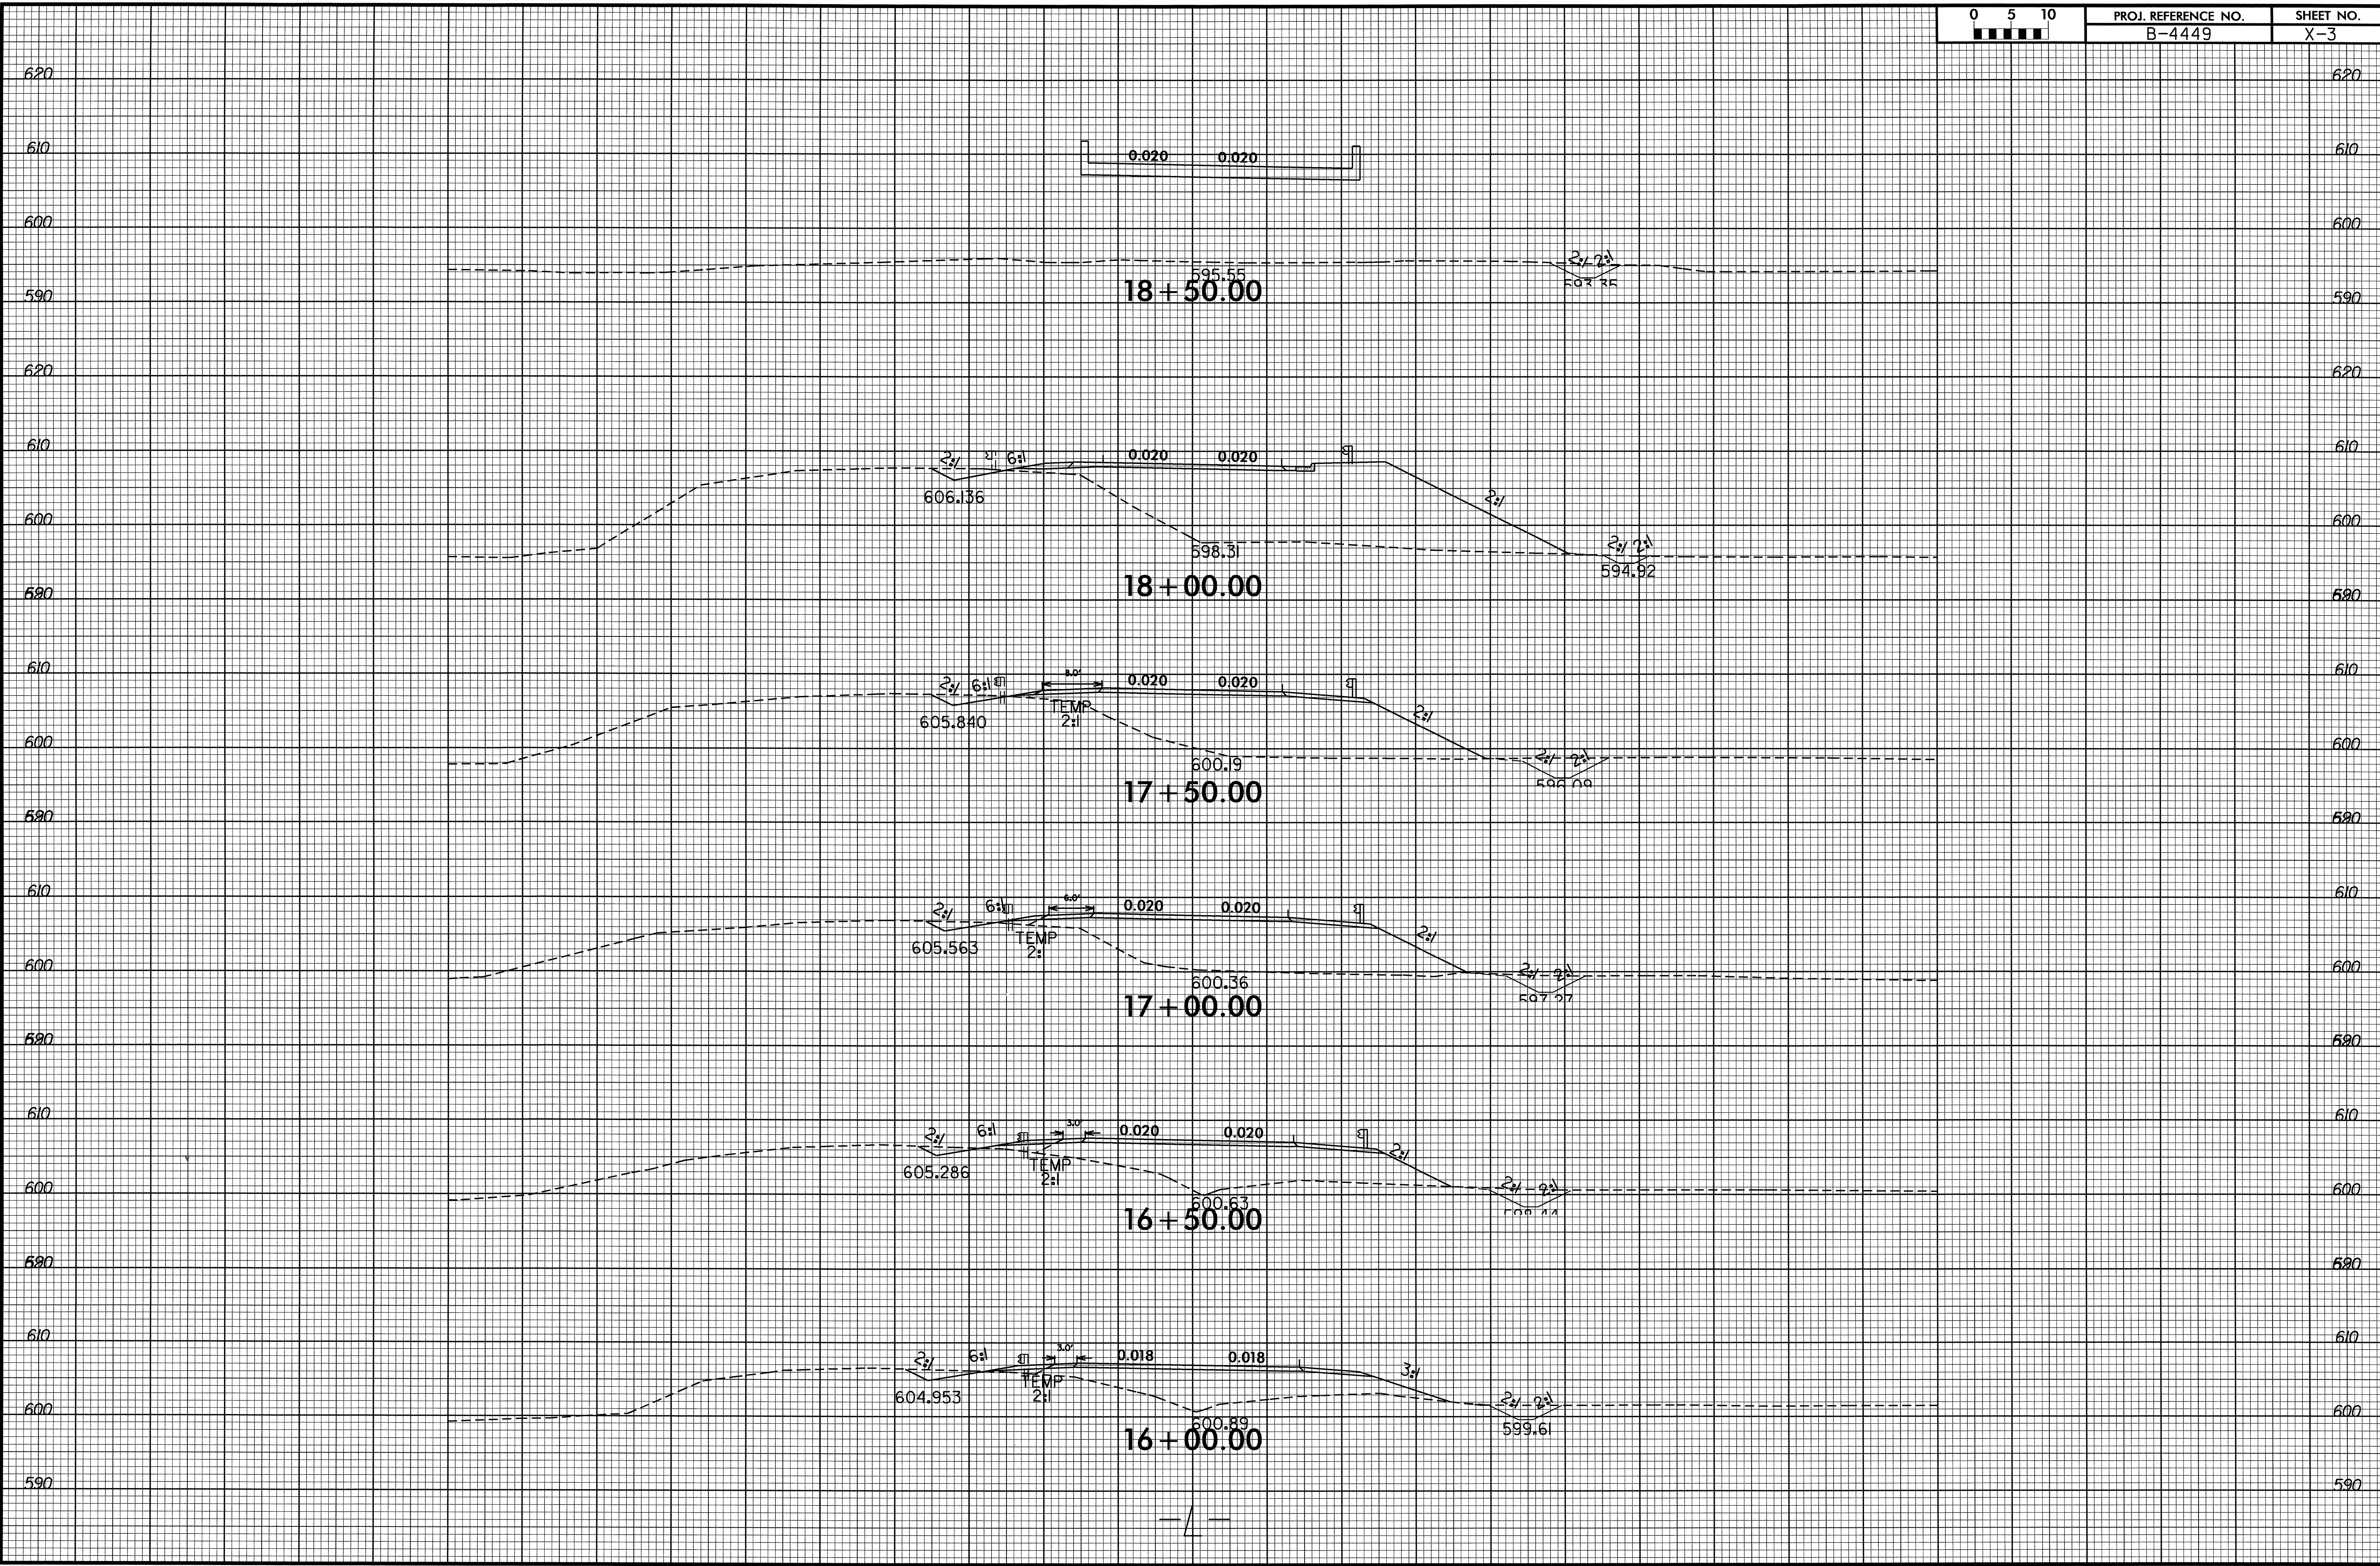


16-MAY-2008 15:07  
R:\09\RD22220\X3\cb-4449\_rdy\_xpl.dgn  
\$\$\$\$USERNAME\$\$\$\$

8/23/99

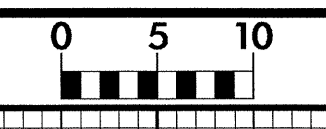


PROJ. REFERENCE NO.  
B-4449

SHEET NO.  
X-4

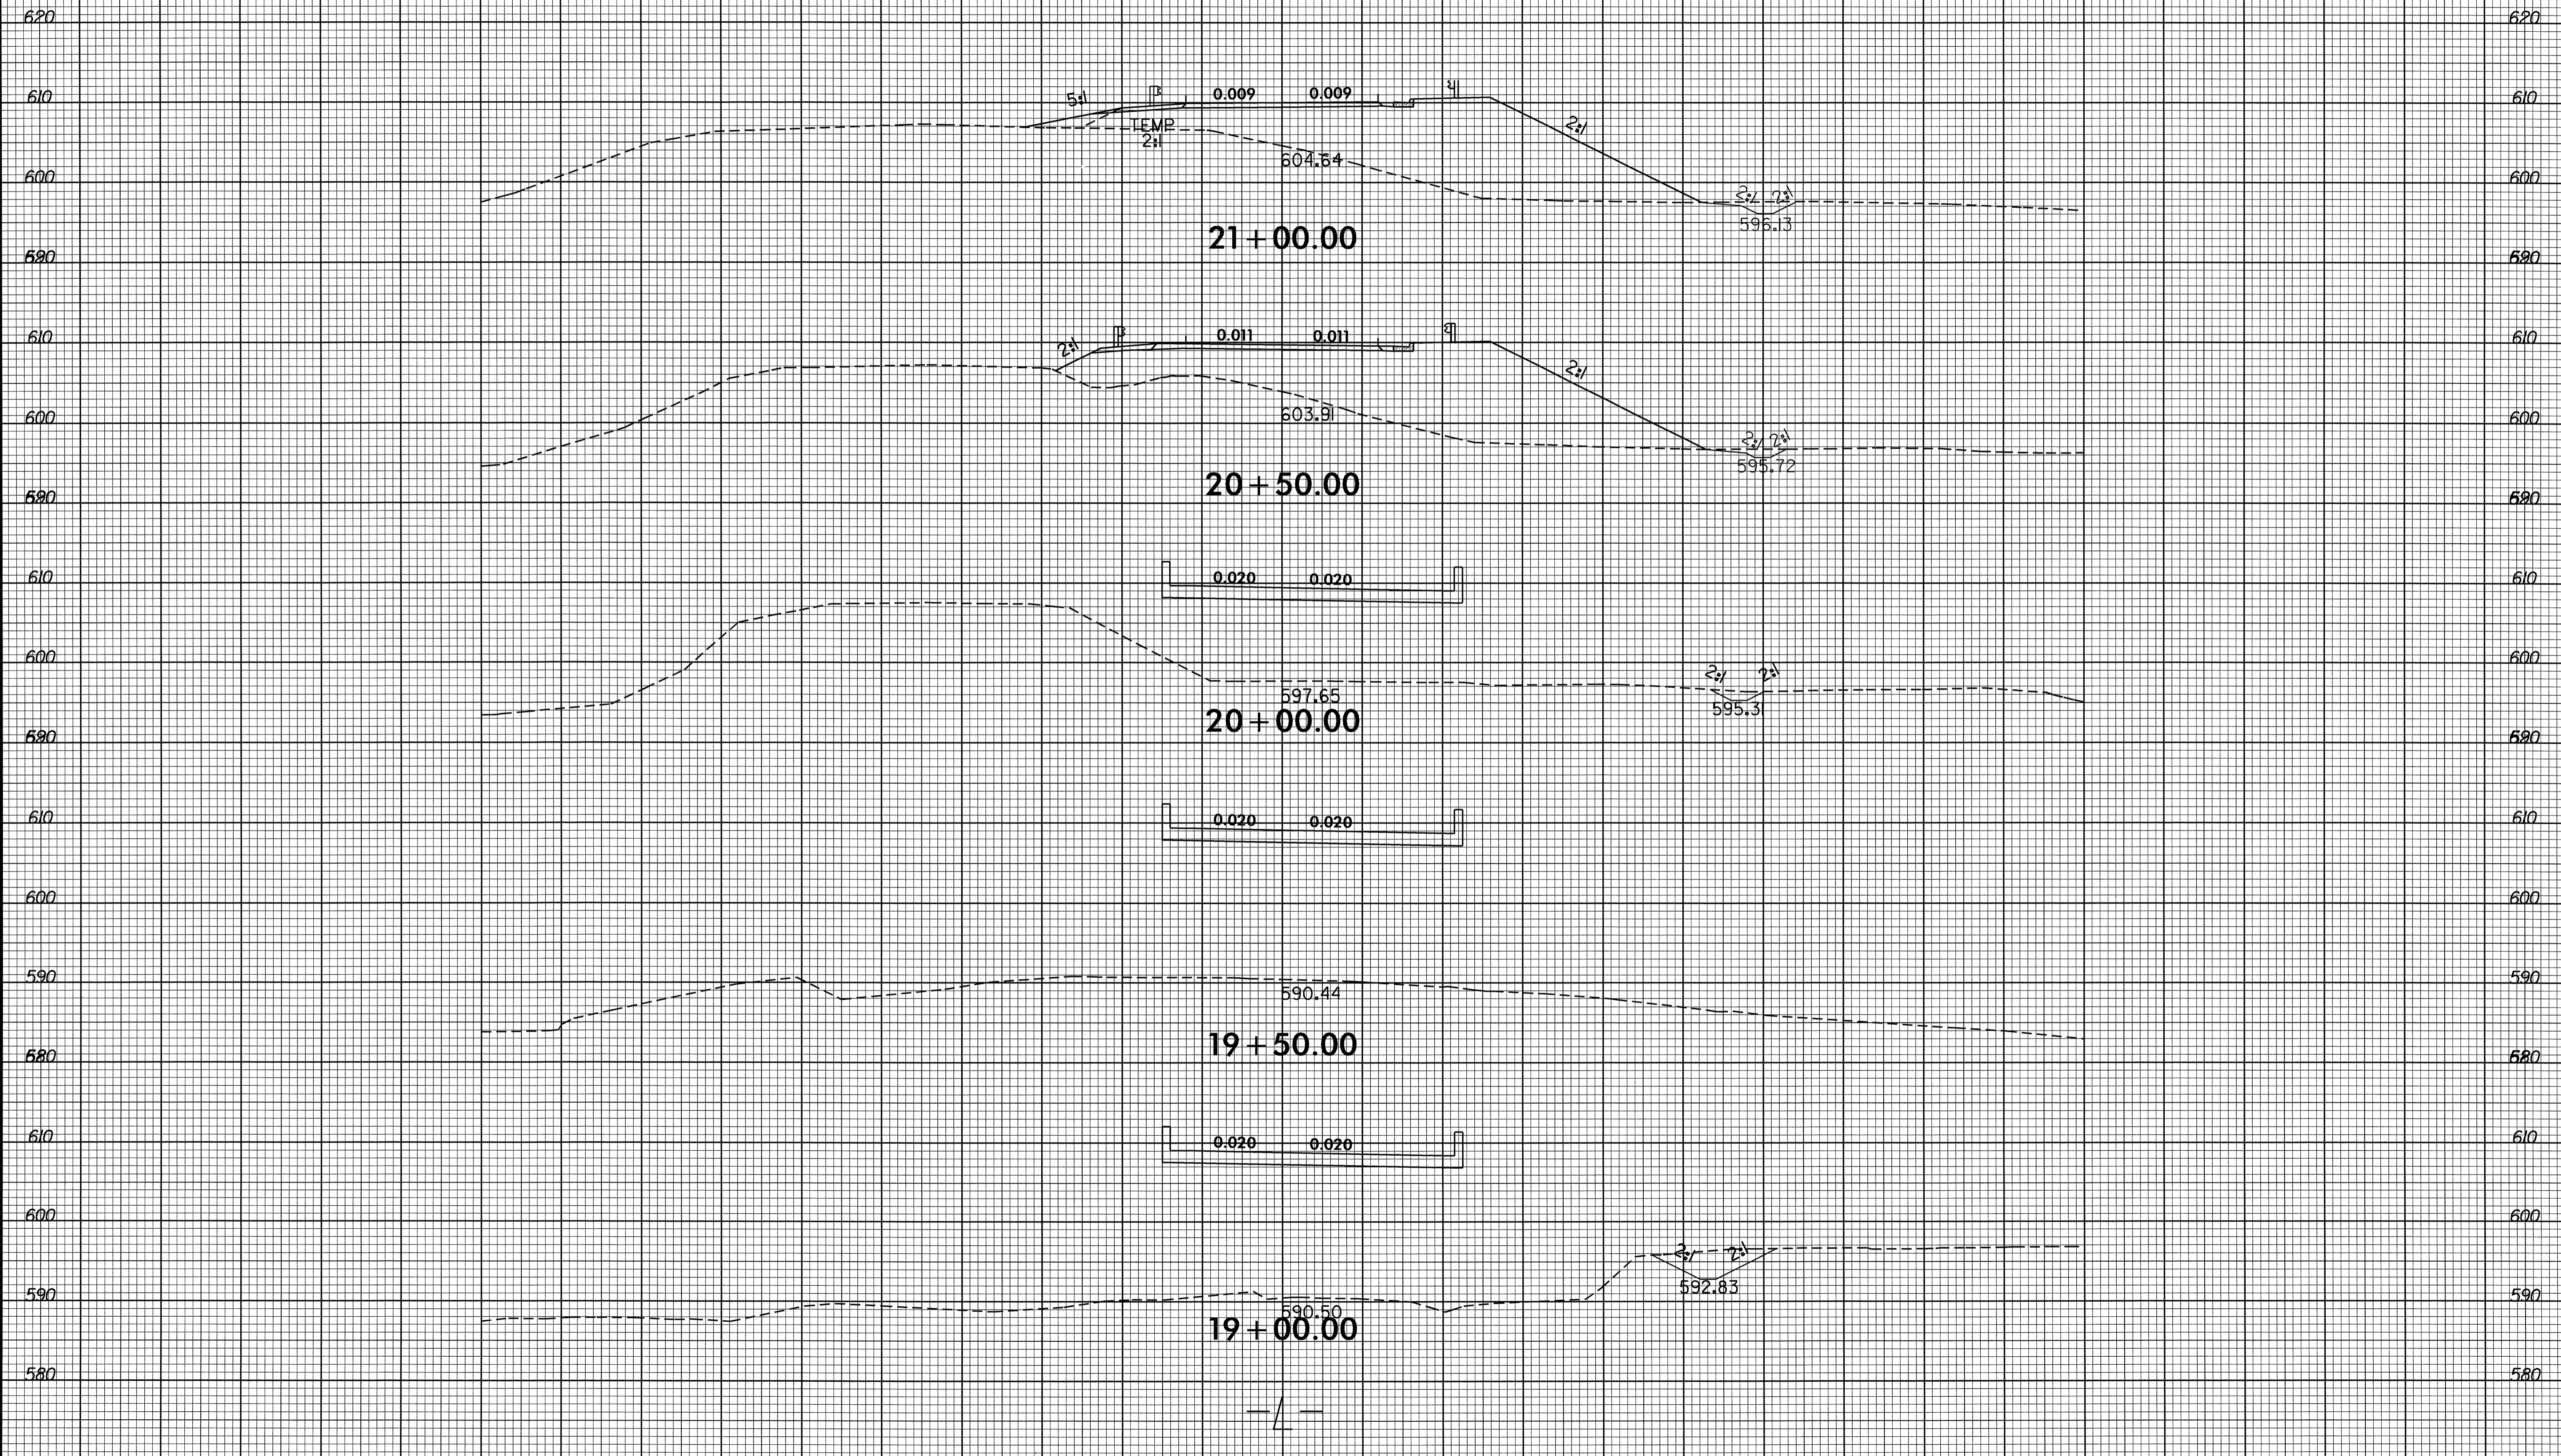


21-MAY-2008 15:46  
 P:\Projects\RD226363\XREF\4449\_rdy\_xpl.dgn  
 8/23/99

8/23/08

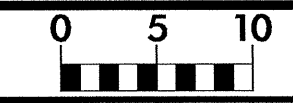


PROJ. REFERENCE NO.  
B-4449

SHEET NO.  
X-5

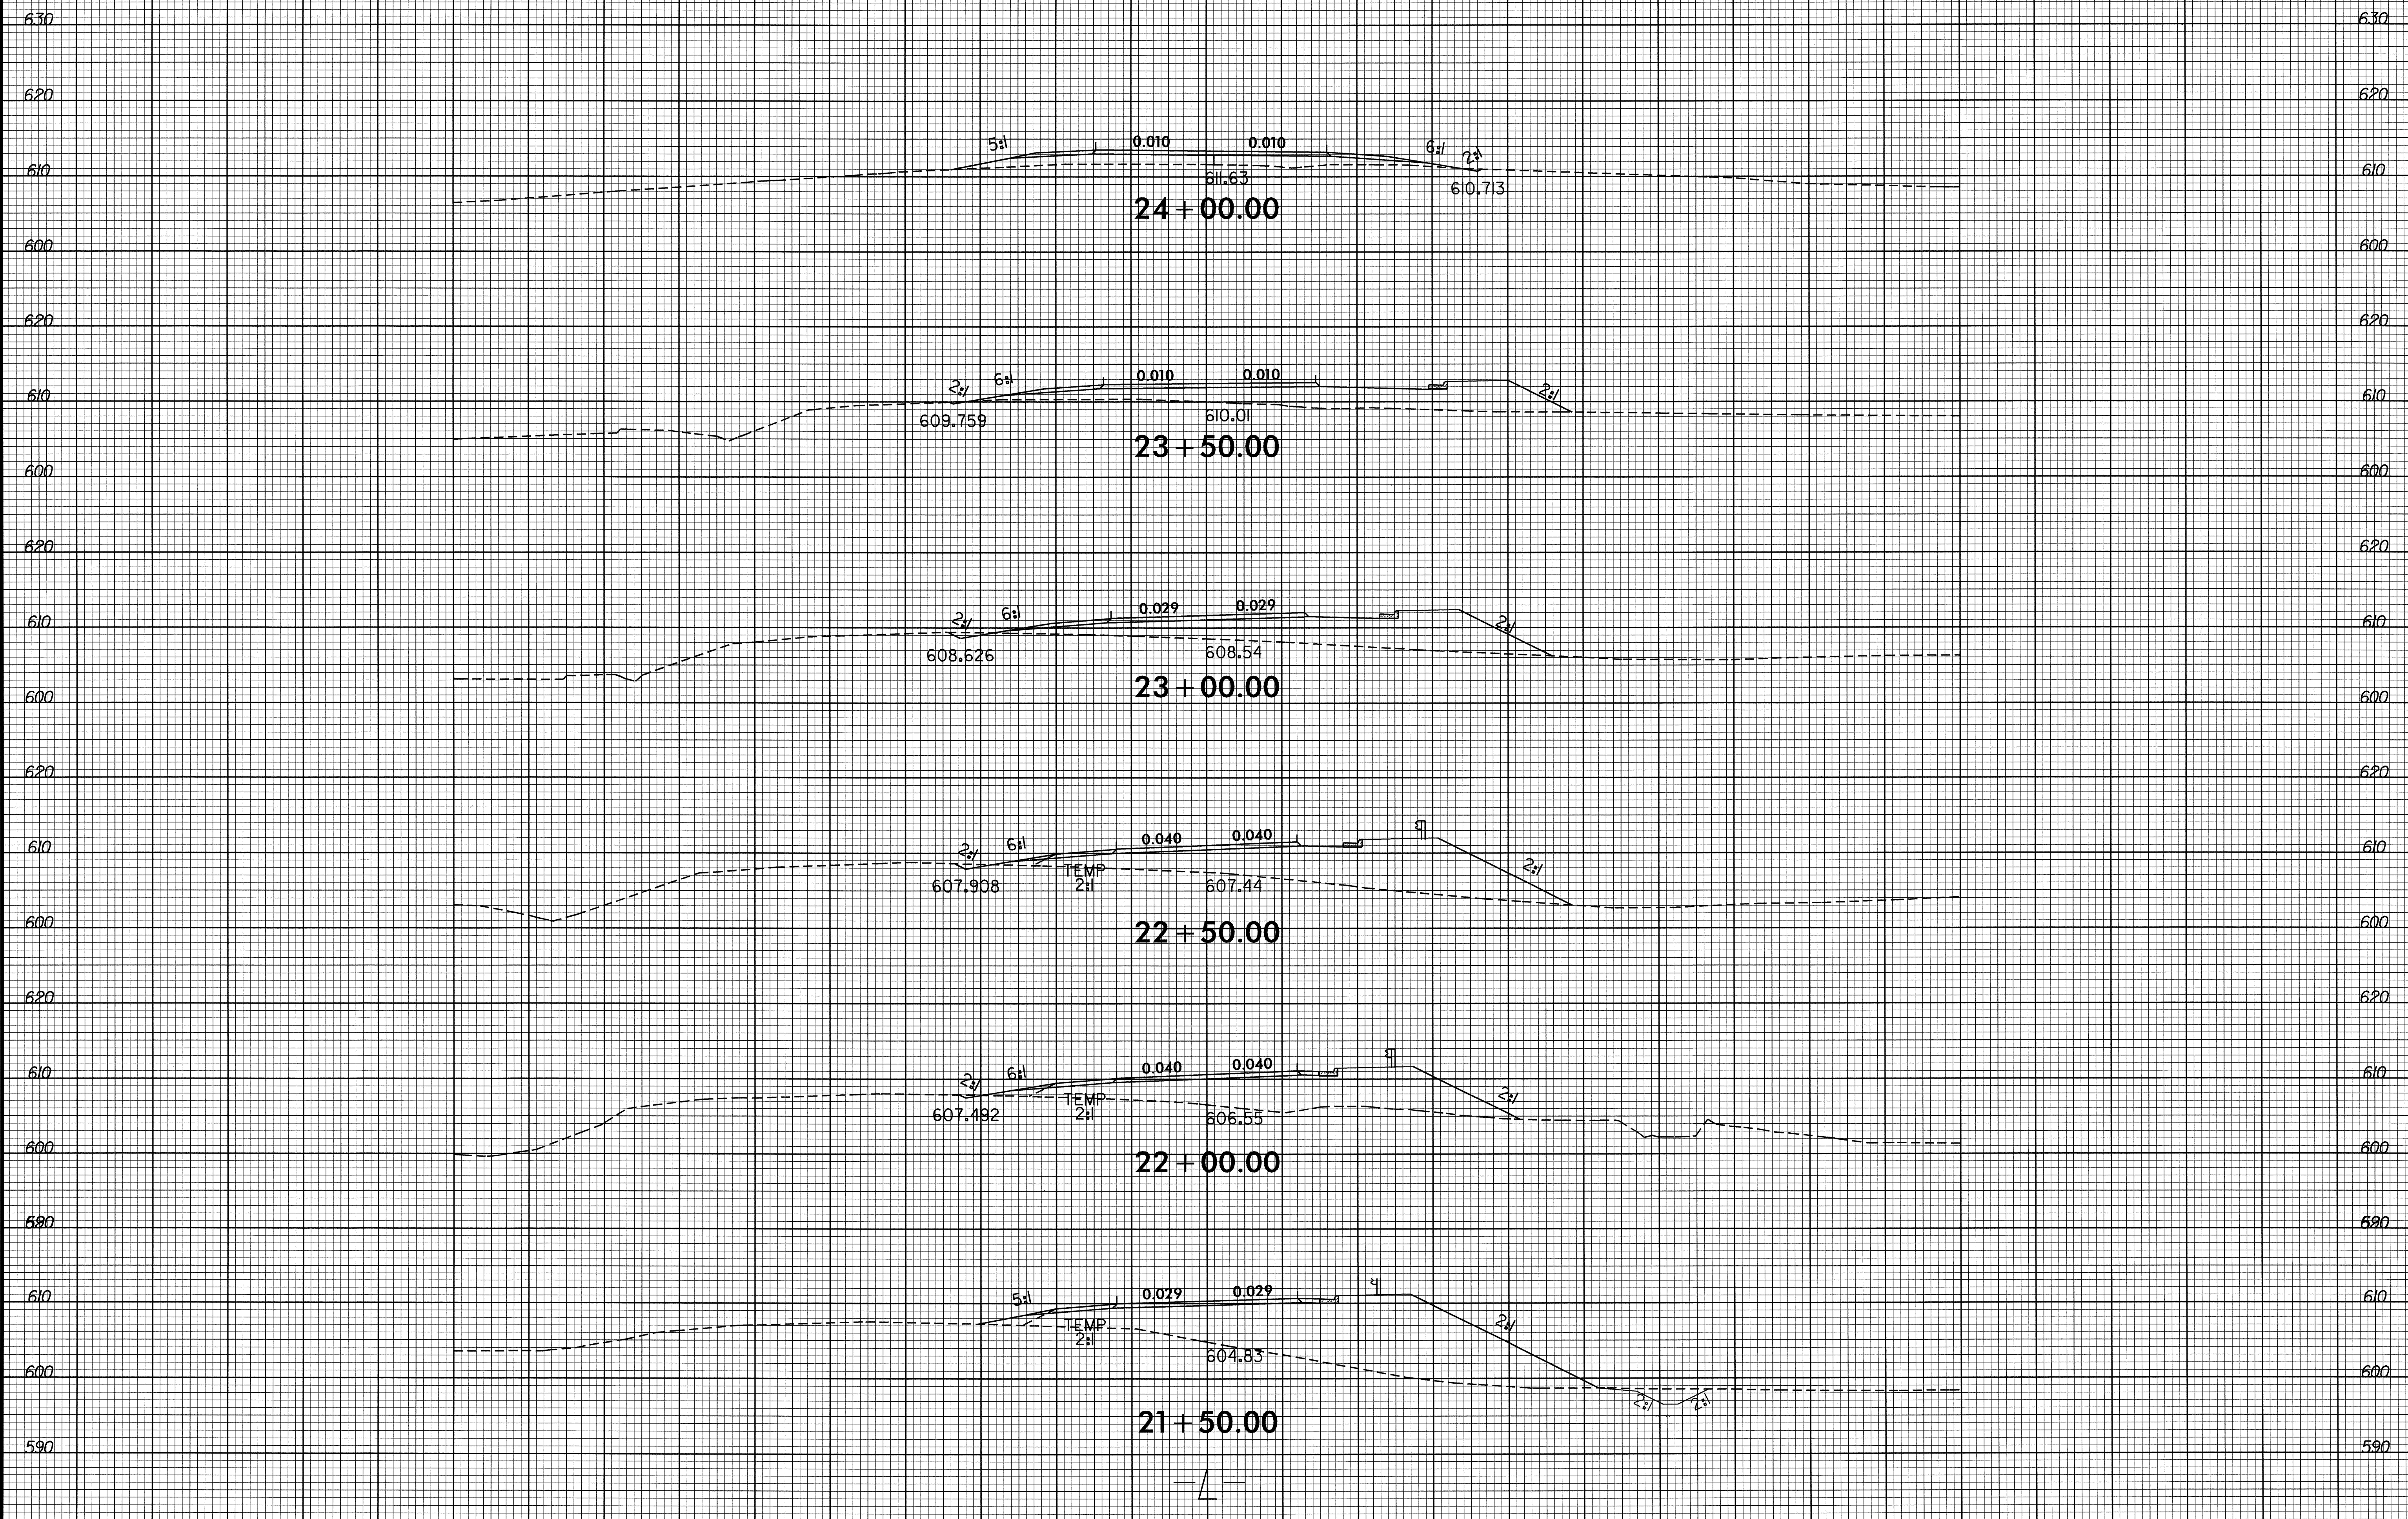


16-MAY-2008 15:07  
 P:\Projects\B-4449\SC\B-4449\_rdy\_xpl.dgn  
 \$\$\$USERNAME\$\$\$

8/23/99

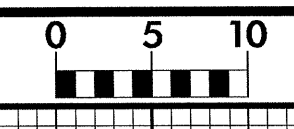

PROJ. REFERENCE NO.  
B-4449

SHEET NO.  
X-6

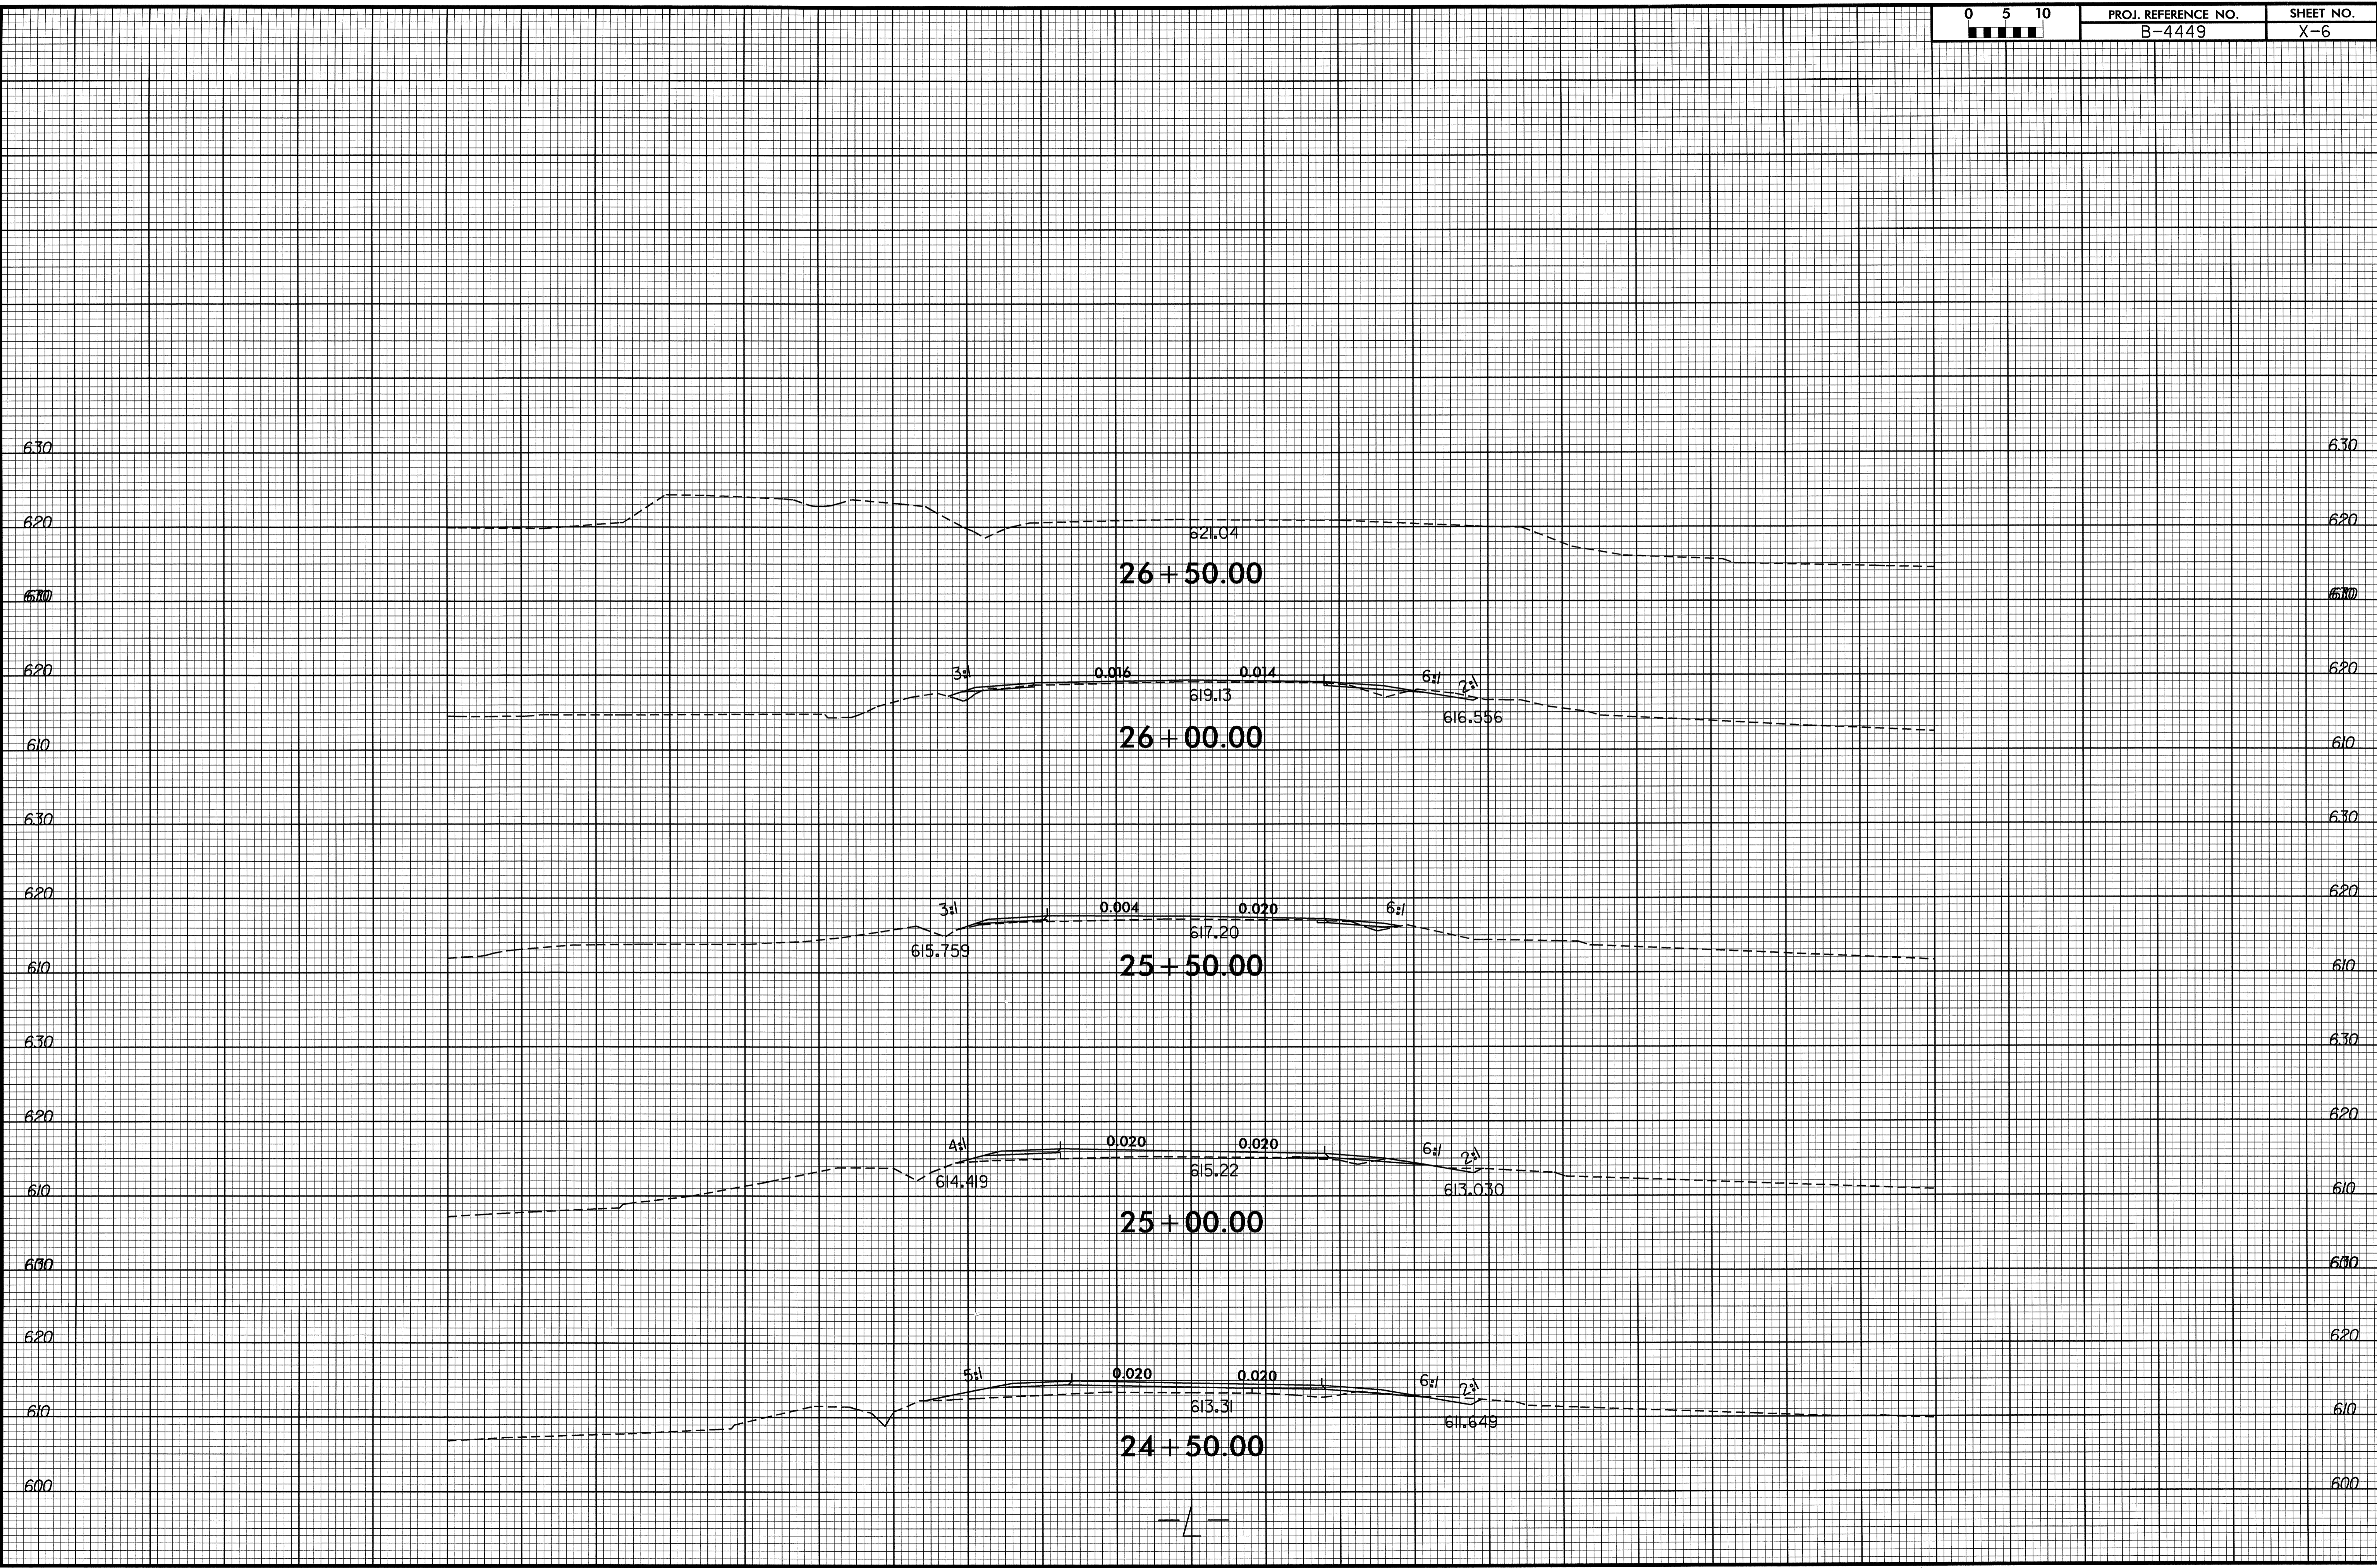

16-MAY-2008 15:07  
 P:\10\08\08\X\B-4449\_rdy\_xpl.dgn  
 \$\$\$USER\$\$\$