
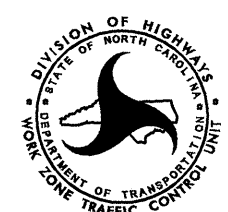
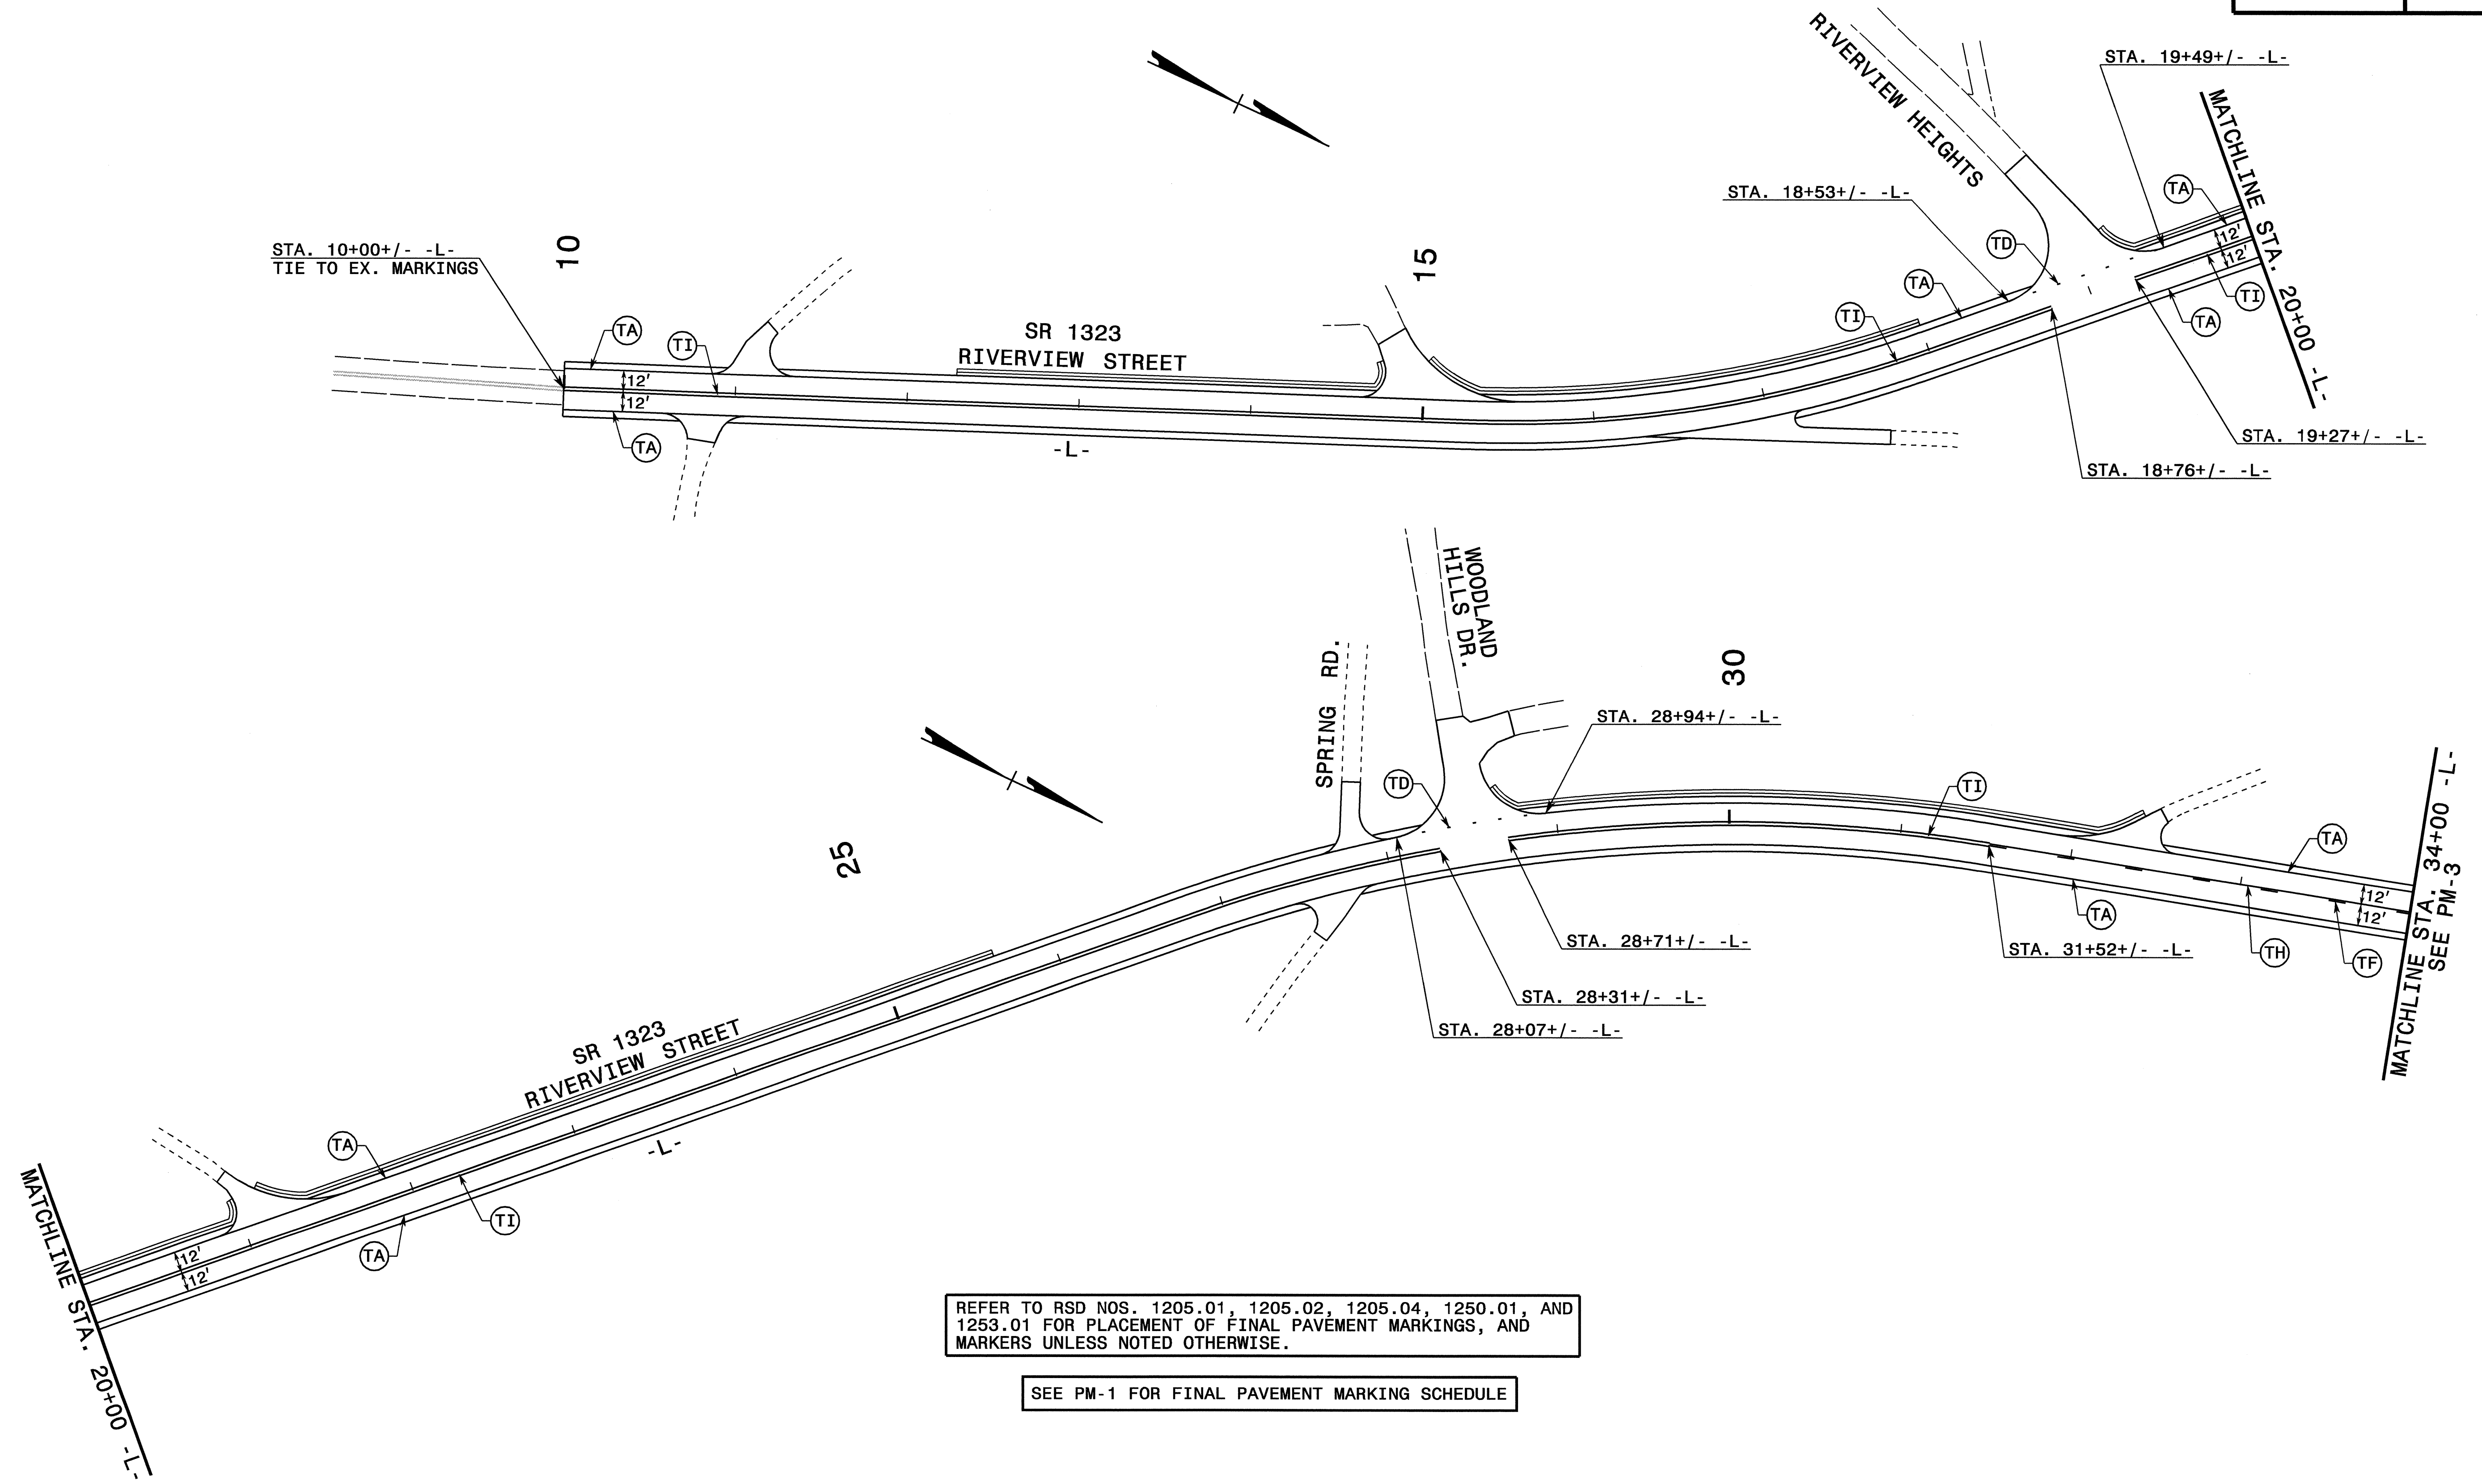


FINAL PAVEMENT MARKING SCHEDULE

SYMBOL	DESCRIPTION	FINAL PAVEMENT MARKINGS	PAY ITEM QUANTITY BREAKDOWN	TOTAL QUANTITY
		THERMOPLASTIC (4", 90 MILS)		
TA	WHITE EDGELINE		9947 L.F.	
				TOTAL 9947 L.F.
		THERMOPLASTIC (4", 120 MILS)		
TD	2 FT. WHITE MINISKIP		131 L.F.	
TE	WHITE SOLID LANE LINE		570 L.F.	
TF	10 FT. YELLOW SKIP		211 L.F.	
TH	YELLOW SINGLE CENTER		844 L.F.	
TI	YELLOW DOUBLE CENTER		10882 L.F.	
				TOTAL 12638 L.F.
		THERMOPLASTIC (8", 90 MILS)		
TP	WHITE GORELINE		151 L.F.	
TQ	WHITE DIAGONAL		49 L.F.	
TT	YELLOW DIAGONAL		347 L.F.	
				TOTAL 547 L.F.
		THERMOPLASTIC (24", 120 MILS)		
T2	WHITE STOPBAR		91 L.F.	
				TOTAL 91 L.F.
		THERMOPLASTIC PAVEMENT MARKING SYMBOLS (90 MILS)		
UA	LEFT TURN ARROW		4 EA.	
UB	RIGHT TURN ARROW		4 EA.	
UC	STRAIGHT ARROW		1 EA.	
UD	COMBO. STRAIGHT/LEFT		2 EA.	
UE	COMBO STRAIGHT/RIGHT		1 EA.	
UK	12" YIELD LINE TRIANGLE		6 EA.	
				TOTAL 18 EA.
		MARKERS		
		SNOWPLOWABLE RAISED PAVEMENT MARKERS		
ME	YELLOW & YELLOW		146 EA.	
MF	CRYSTAL & RED		62 EA.	
				TOTAL 208 EA.

31-OCT-2007 15:02
 \\dot\cfr\proj\101\Proj\TIP\Projects-R\R2408A\Traffic\trafficoontrol\top\pavement mar-kings\R2408A_TC-pm01.dgn
 scotts AT WZTC22489

APPROVED: <i>Chad L. Lanford</i> DATE: 11/1/07		FINAL PAVEMENT MARKING SCHEDULE	
	SCALE: 1" = 50'		REVISIONS
	DATE: 11-01-07		
	DWG. BY: SBC		
	DESIGN BY: SBC		
REVIEWED BY: CLL			




REFER TO RSD NOS. 1205.01, 1205.02, 1205.04, 1250.01, AND 1253.01 FOR PLACEMENT OF FINAL PAVEMENT MARKINGS, AND MARKERS UNLESS NOTED OTHERWISE.

SEE PM-1 FOR FINAL PAVEMENT MARKING SCHEDULE

31-OCT-2007 15:02
 \\dot\dfs\sc0701\pfrj\TIPPrj\Projects\R2408A\tr\affio\tr\affiocontr\ol\top\pavement_mar\Kings\R2408A_TC_pm02.dgn
 scoots AT WZTC22469

APPROVED: <i>Chad L. Lanford</i> DATE: 11/1/07		FINAL PAVEMENT MARKINGS	
		DATE: 11-01-07	REVISIONS
DWG. BY: SBC			
DESIGN BY: SBC			
REVIEWED BY: CLL			

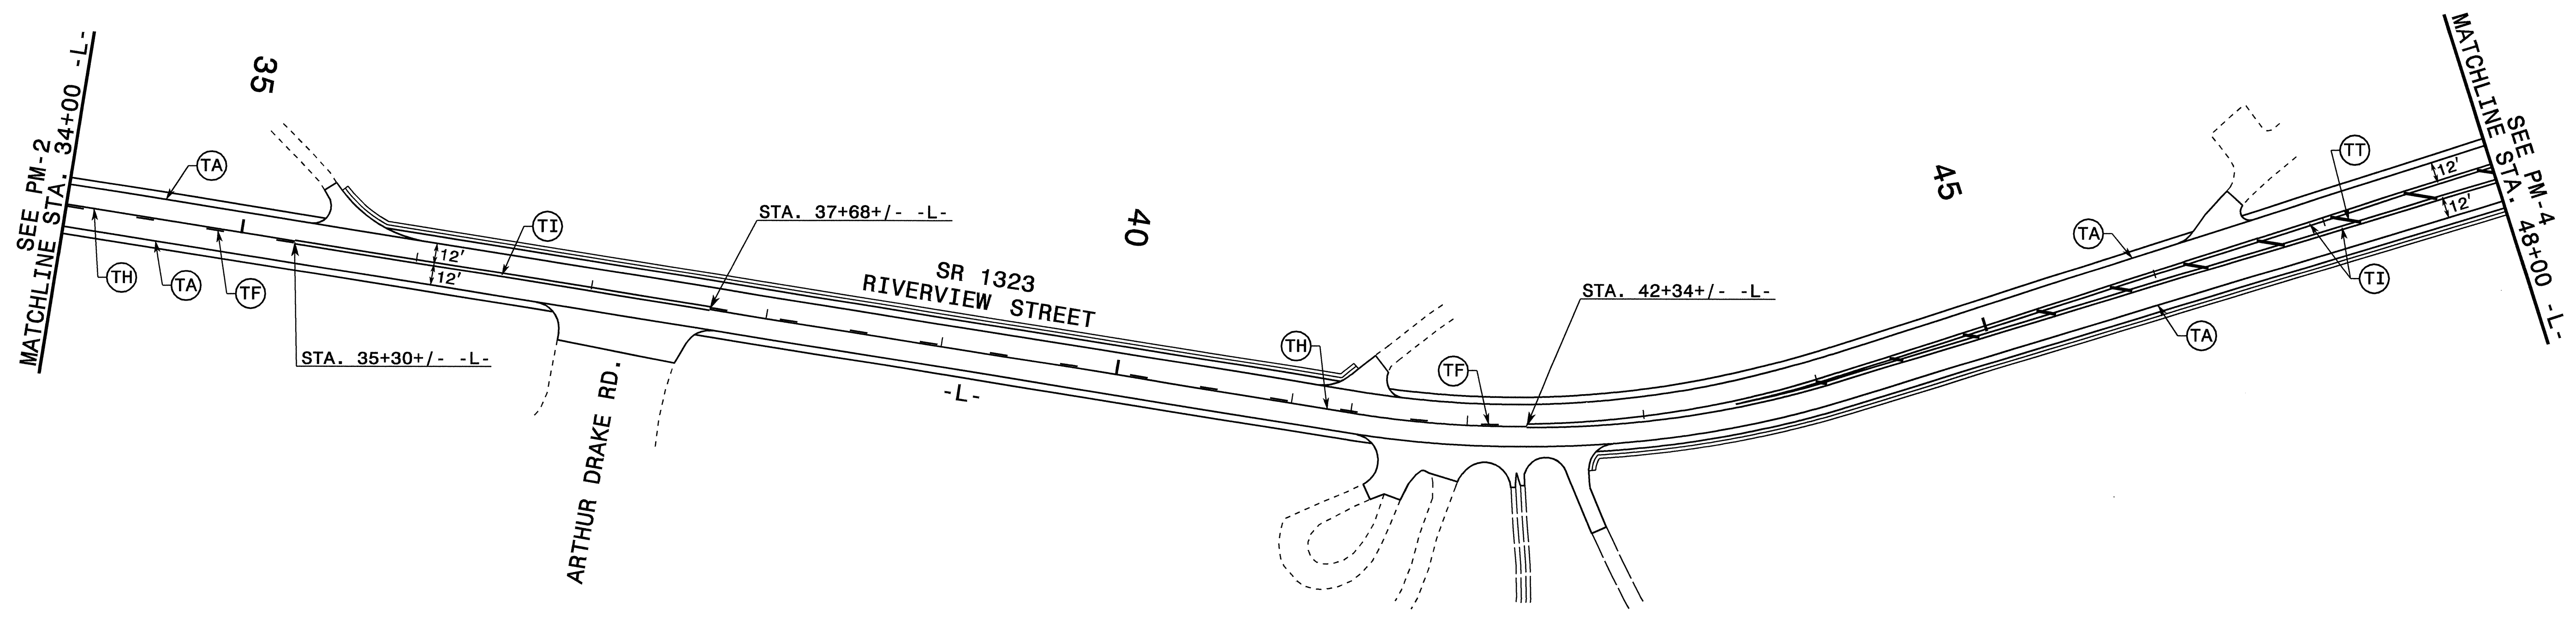

REFER TO RSD NOS. 1205.01, 1205.02, 1250.01, AND 1253.01 FOR PLACEMENT OF FINAL PAVEMENT MARKINGS, AND MARKERS UNLESS NOTED OTHERWISE.

SEE PM-1 FOR FINAL PAVEMENT MARKING SCHEDULE


31-OCT-2007 15:01
 \\dot\dfsroot\proj\IP\Projects-R\R2408A\Traffic\Traffic\trdoffico\trdoffico\top\pavement markings\R2408A_TC.pm03.dgn
 scotts AT WZTC224169

APPROVED: *Chad L. Lanford* DATE: 11/1/07



FINAL PAVEMENT MARKINGS

SCALE: 1" = 50'
 DATE: 11-01-07
 DWG. BY: SBC
 DESIGN BY: SBC
 REVIEWED BY: CLL

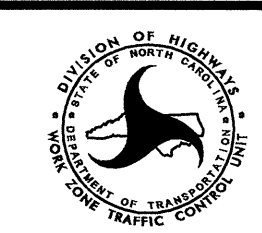

REVISIONS	



CADD FILE

REFER TO RSD NOS. 1205.01, 1205.02, 1205.04, 1205.05, 1205.08, 1205.09, 1250.01, AND 1253.01 FOR PLACEMENT OF FINAL PAVEMENT MARKINGS, SYMBOLS, AND MARKERS UNLESS NOTED OTHERWISE.

ALL PAVEMENT MARKING SYMBOLS AND CHARACTERS SHALL BE THERMOPLASTIC UNLESS NOTED OTHERWISE.

SEE PM-1 FOR FINAL PAVEMENT MARKING SCHEDULE

★ INDICATES PROPOSED SIGNALIZED INTERSECTION

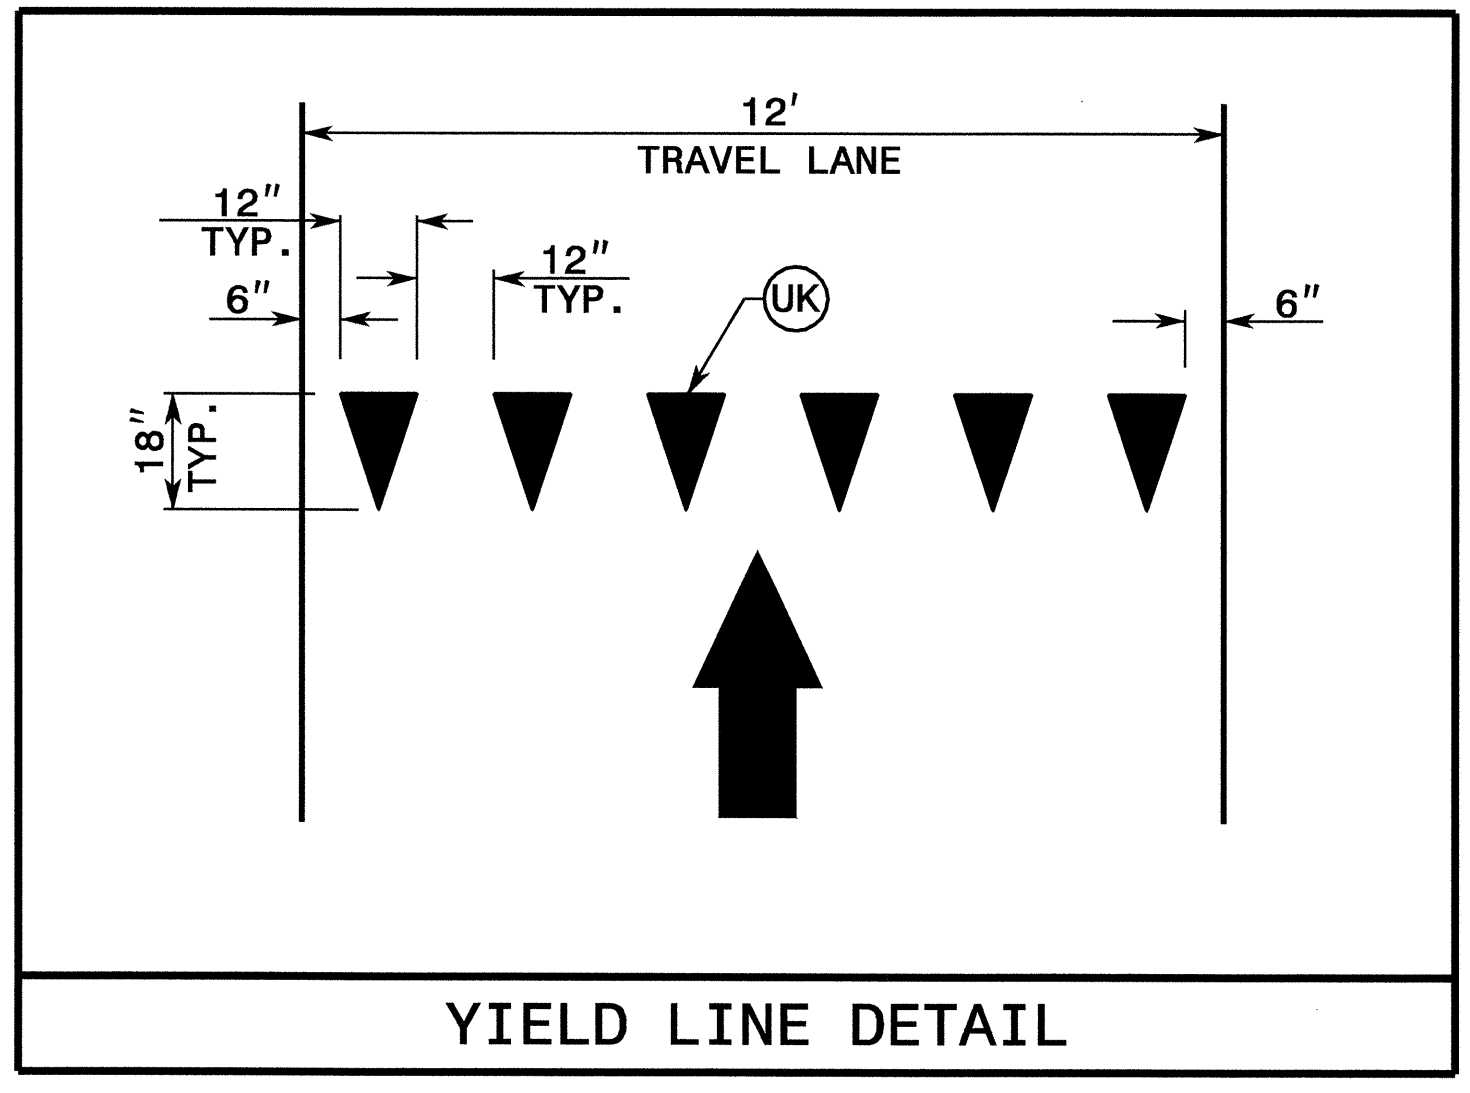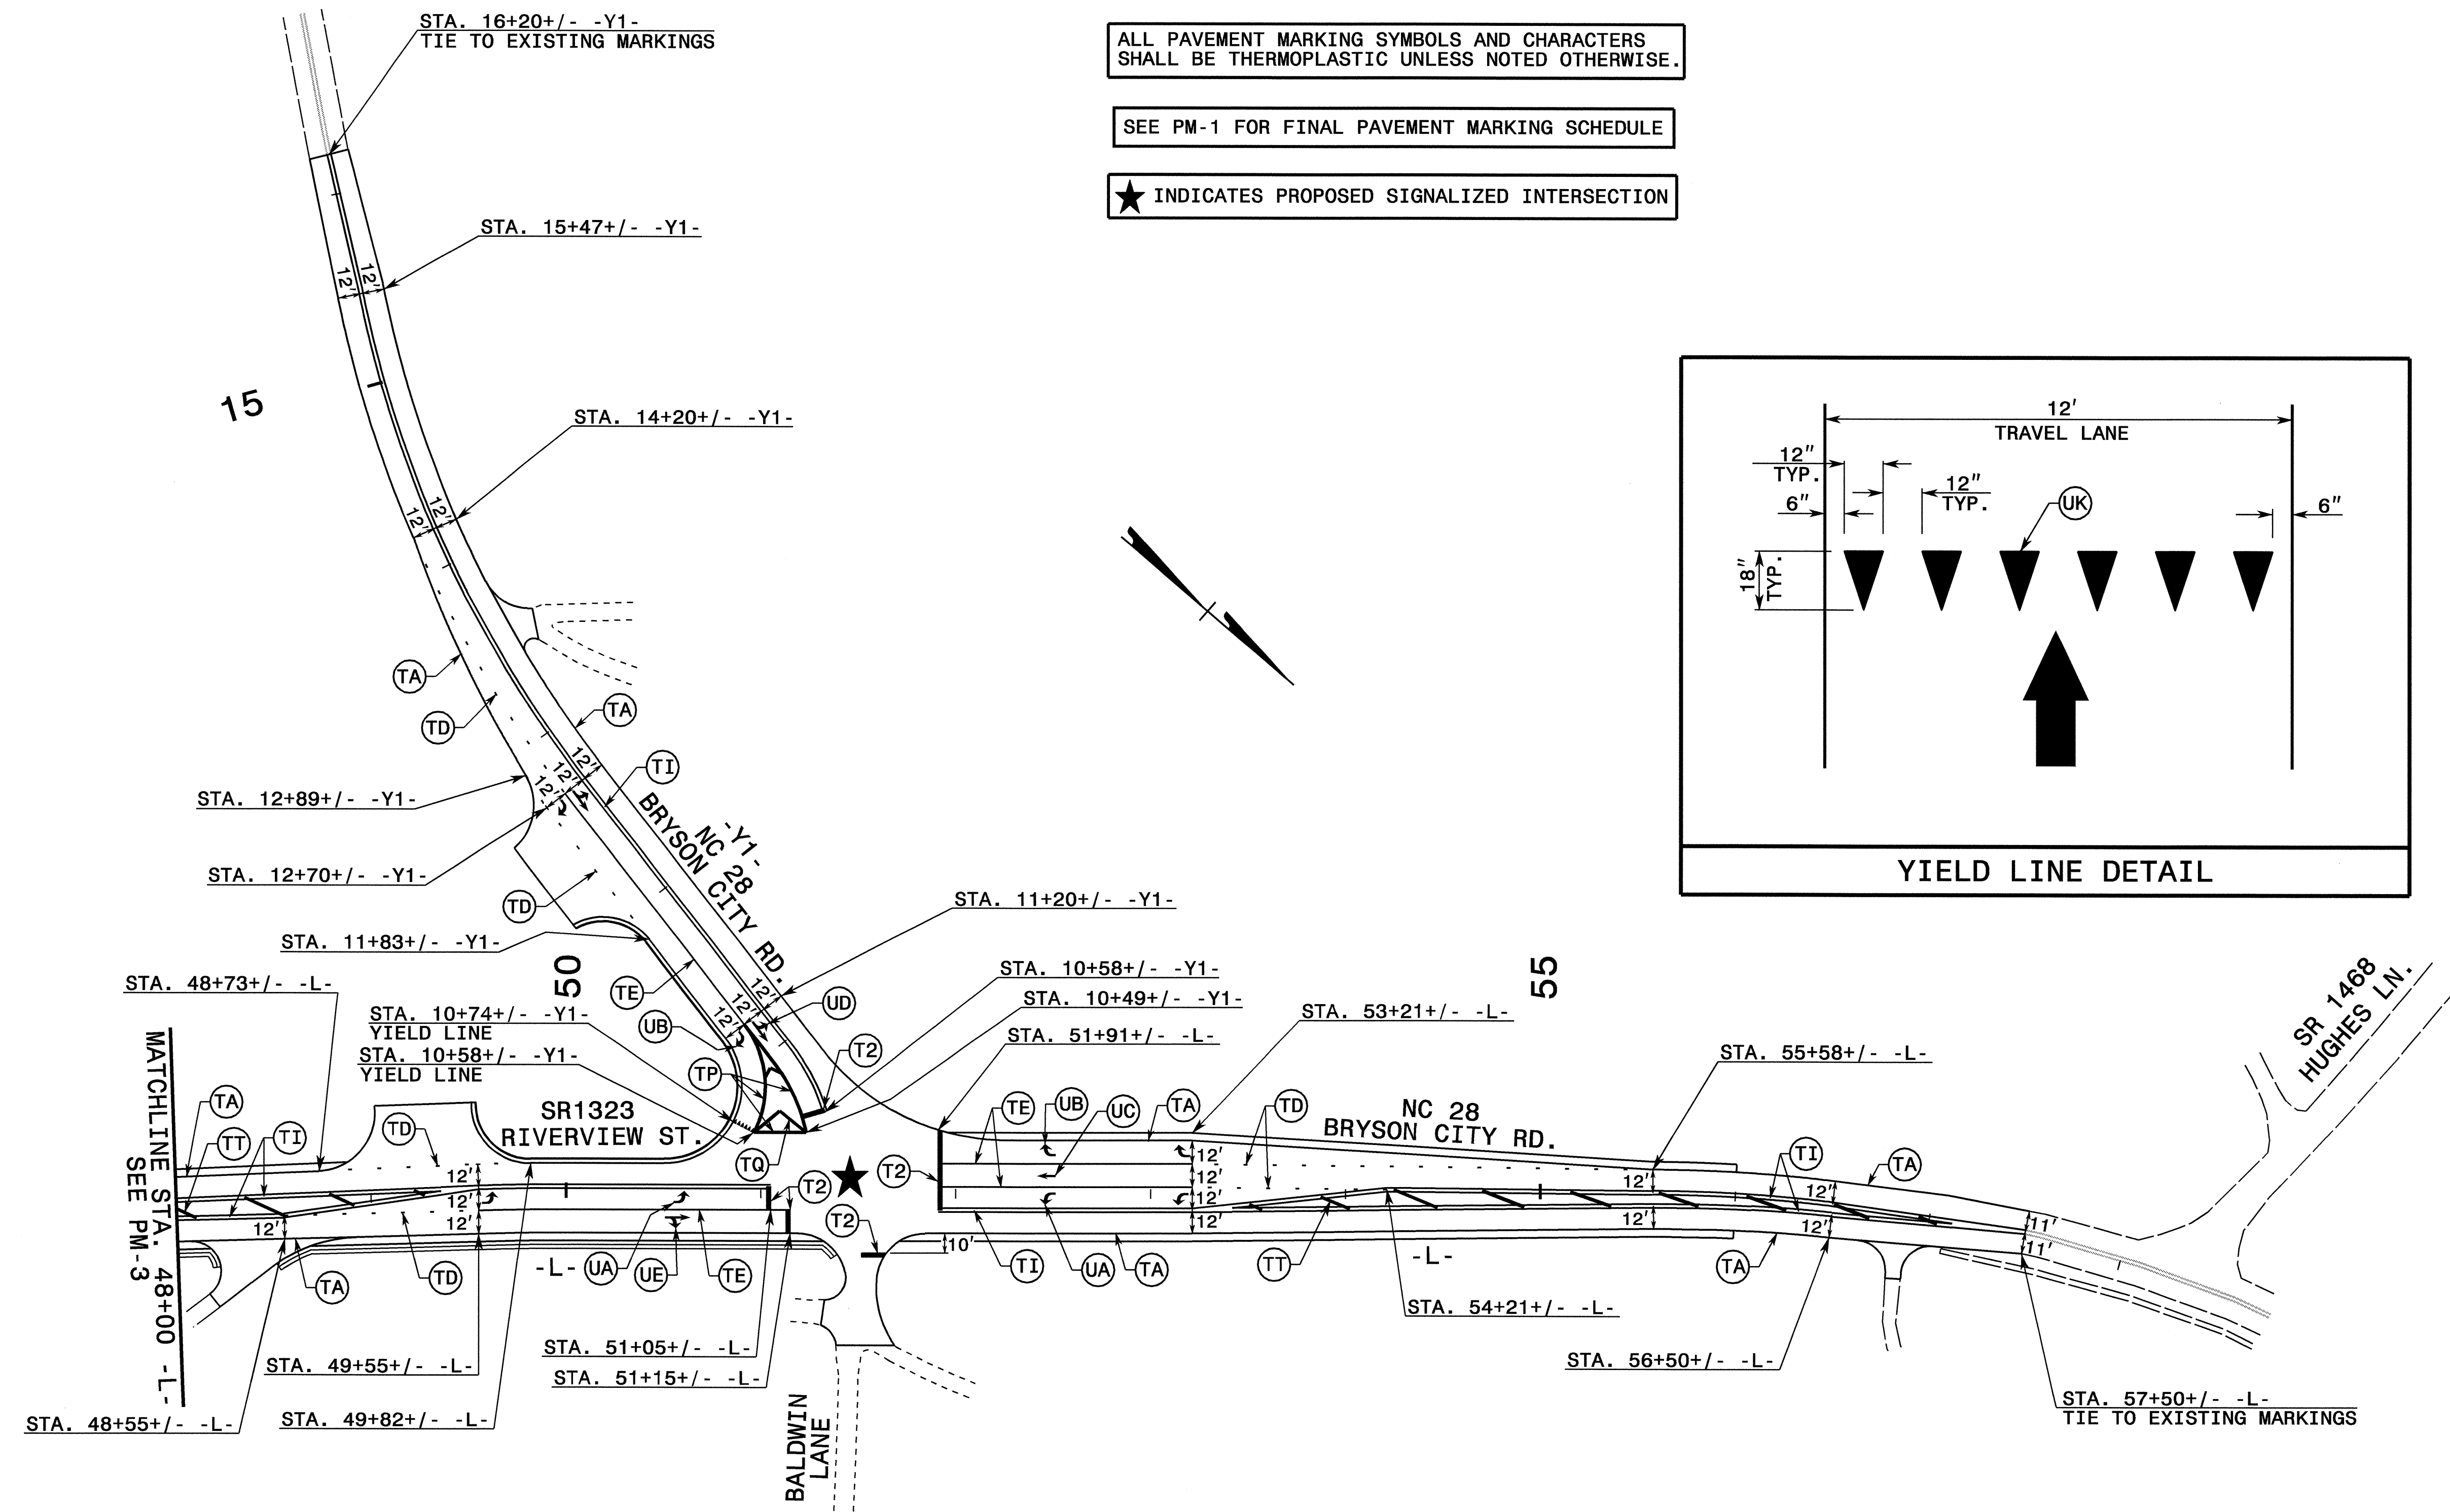

31-OCT-2007 15:01 \\dot\dfs\co\10\Pro\1\IP\Projects-R\2408A\Traffic\tr\affico\tr\top\pavement markings\R2408A_Tc.pn04.dgn s004ts AT WZTC224169

APPROVED: <i>Chad L Lanford</i> DATE: 11/1/07		FINAL PAVEMENT MARKINGS	
	SCALE: 1" = 50'		REVISIONS
	DATE: 11-01-07		
	DESIGN BY: SBC		
	REVIEWED BY: CLL		
		CADD FILE	