


SIGN NUMBER: SP07266
 TYPE: D
 QUANTITY: 1
 SIGN WIDTH: 42"
 HEIGHT: 24"
 TOTAL AREA: 7.0 Sq.Ft.
 BORDER TYPE: RECESSED
 RECESS: 0.38"
 WIDTH: 0.63"
 RADII: 1.5"
 NO. Z BARS:
 LENGTH:

BACKG COLOR: Fluorescent Orange	SYMBOL			
COPY COLOR: Black	X	Y	WID	HT

MAT'L: 0.080" (2.0 mm) ALUMINUM
 0.079" COMPOSITE

DESIGN BY: R. HENNEIN
 PROJECT ID: R-2408A
 CHECKED BY:
 DIV: 14
 DATE: Sep 17, 2007

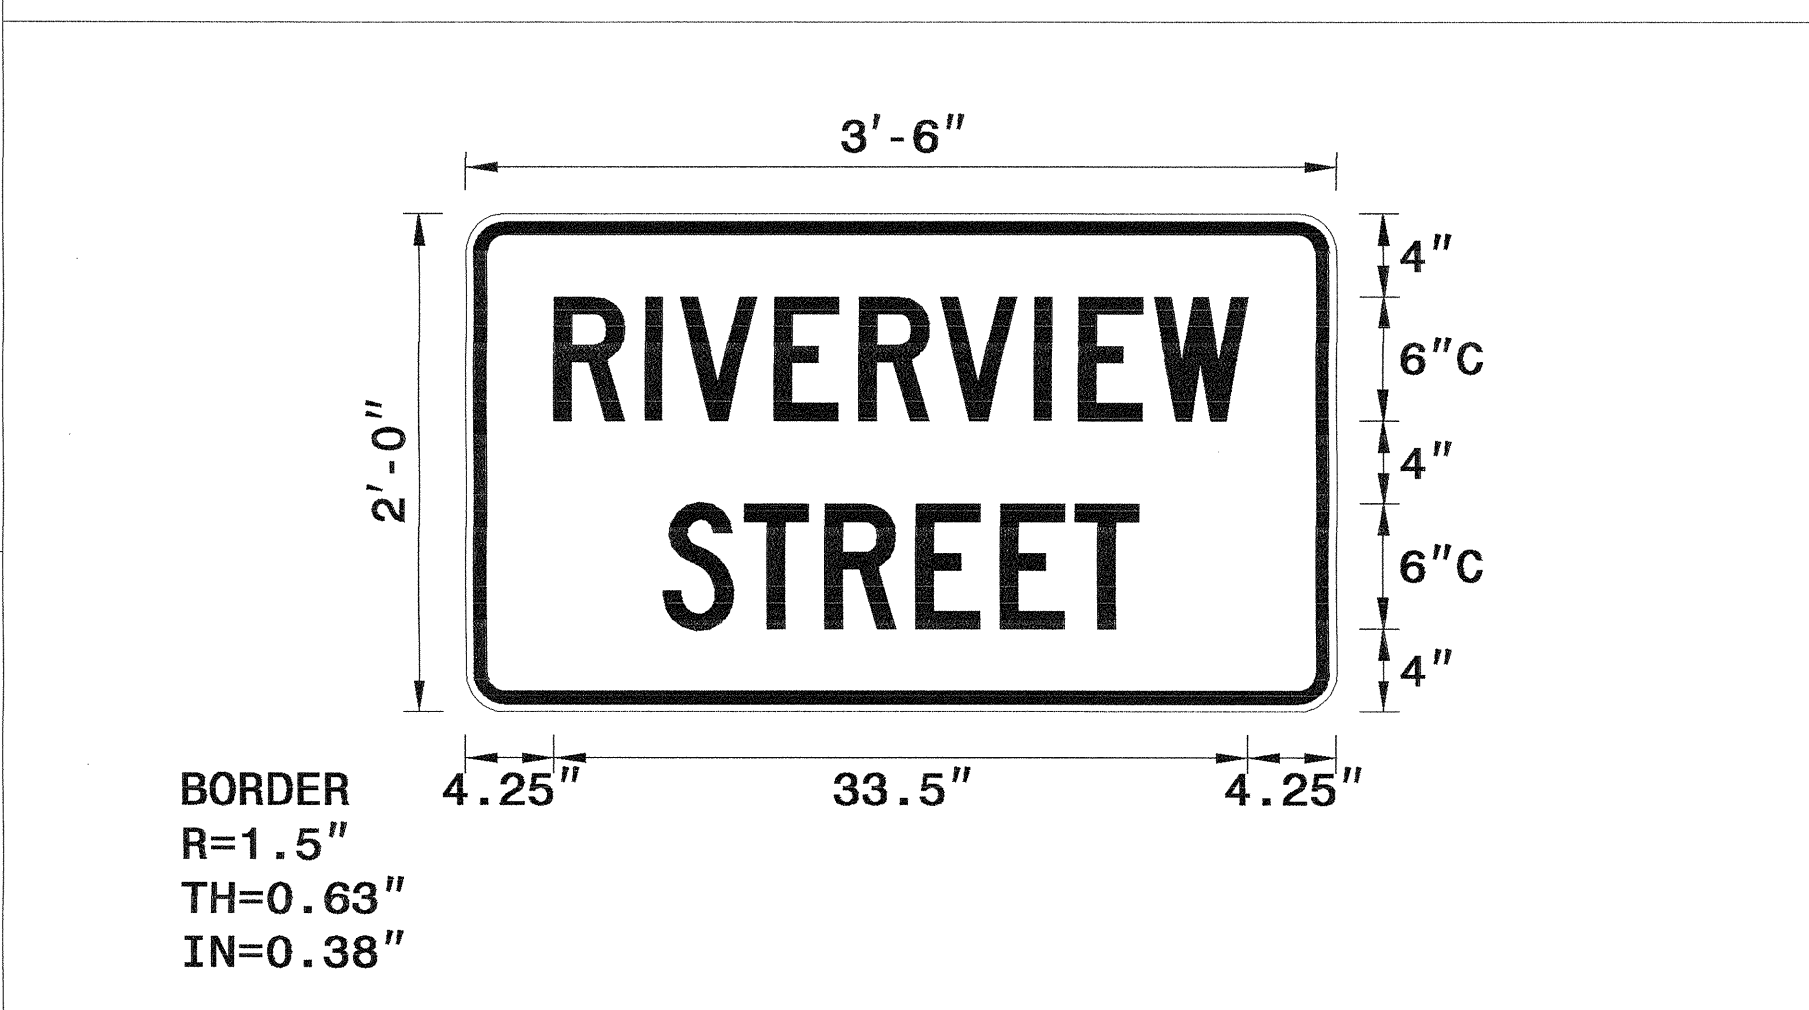

USE NOTES:
 1. Legend and border shall be direct applied non-reflective sheeting.
 2. Background shall be Type VII, VIII, or IX (prismatic) retroreflective sheeting.

LETTER POSITIONS

Letter spacings are to start of next letter

	R	I	V	E	R	V	I	E	W			Series/Size Text Length
	4.3	4.4	1.7	4.6	4.1	3.9	4.6	2.2	3.6	4.6	4.3	C 2000 33.5
		S	T	R	E	E	T					C 2000 22.9
	9.5	3.9	3.9	4.4	4.1	3.6	3.1	9.5				

FILENAME: sp07266_riverviewstreet NORTH CAROLINA D.O.T. SIGN DETAIL

APPROVED: *[Signature]* DATE: 9/25/07

SEAL: *[Professional Seal]*

SPECIAL SIGN DESIGN

SCALE: NONE
 DATE: 09/25/07
 DWG. BY: RRH
 DESIGN BY: RRH
 REVIEWED BY: JGM

REVISIONS	

CADD FILE