
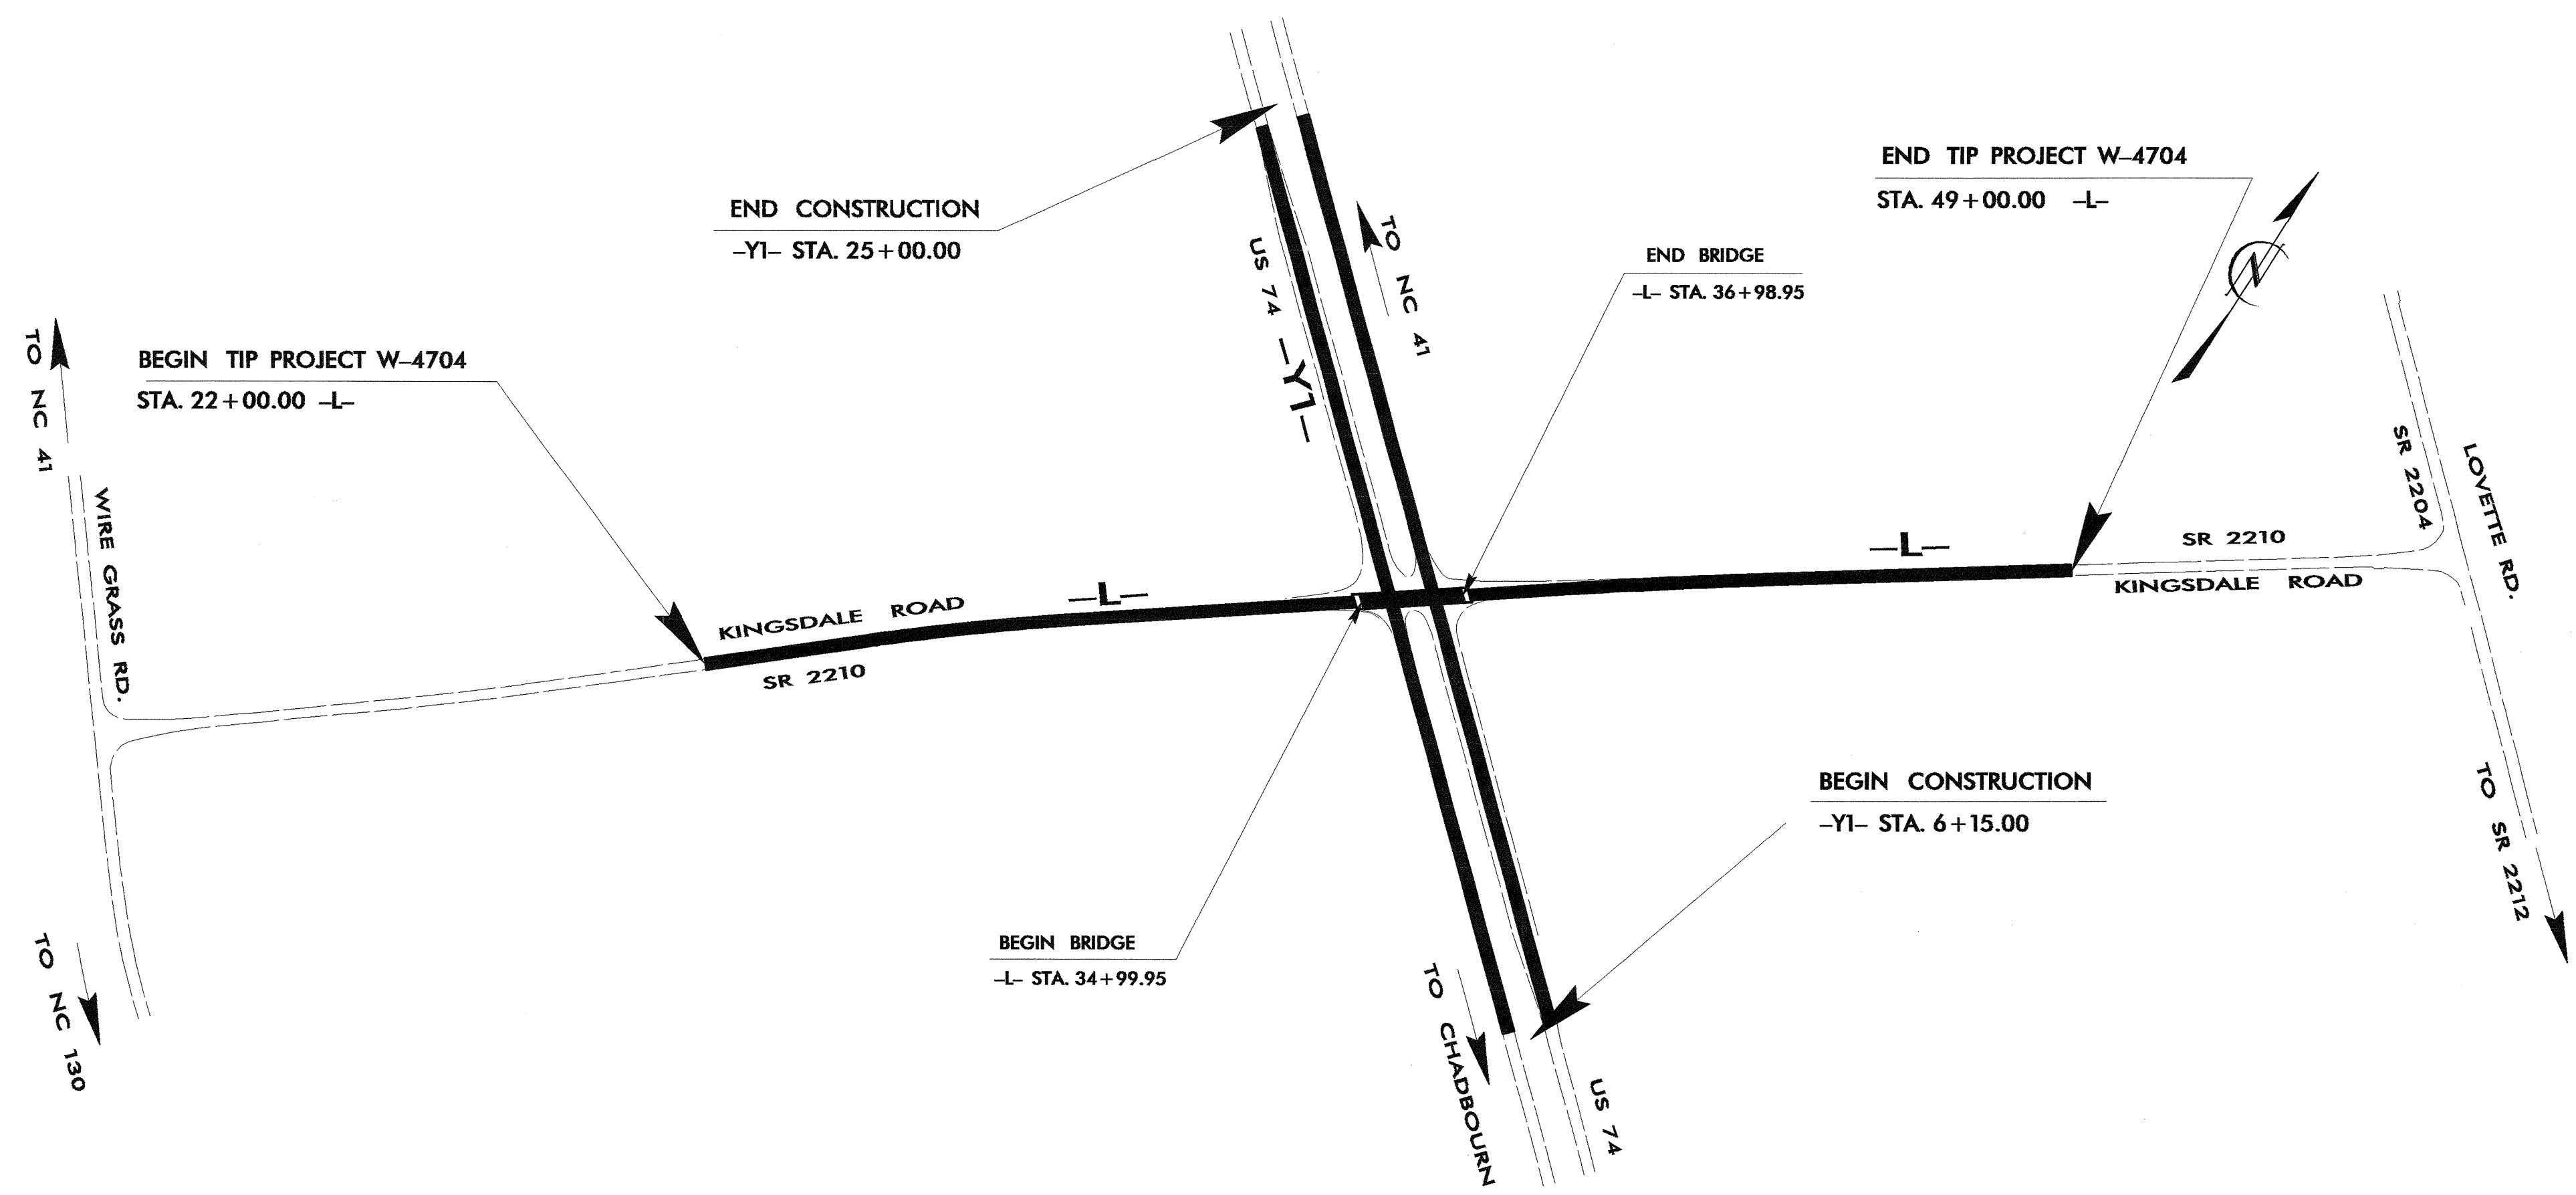
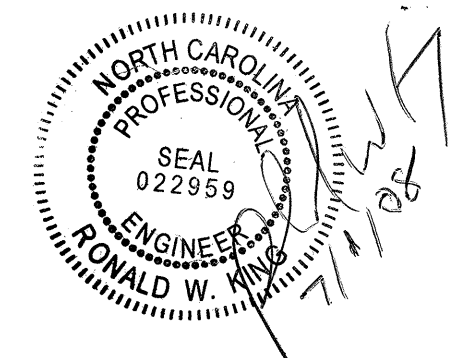


STATE OF NORTH CAROLINA
DEPARTMENT OF TRANSPORTATION

SIGNING PLANS
ROBESON COUNTY

LOCATION: US 74 AT SR 2210 (OLD KINGSDALE RD)

TIP NO. W-4704	SHEET NO. SIGN-1
APPROVED: _____	
DATE: _____	
SEAL	

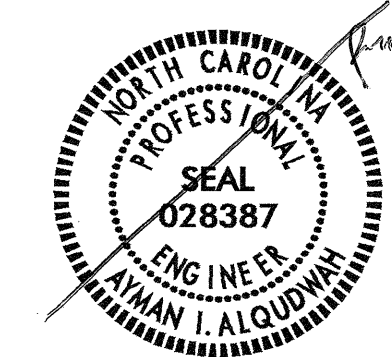

INDEX

SHEET NO.	DESCRIPTION
1	TITLE SHEET
2	NOTES and SUMMARY OF QUANTITIES
3	SIGN ROADWAY SHEET

PLAN PREPARED BY: N.C.D.O.T. SIGNING SECTION

RON KING, P.E. STATE SIGNING ENGINEER

AYMAN ALQUDWAH, P.E. SIGNING CONTRACTS ENGINEER

SAMUEL COLEMAN SIGNING CONTRACTS PROJ. DESIGN ENG.



GEORGE TERLIZZI SIGNING CONTRACTS DESIGN ENG.

T.I.P.: W-4704

CONTRACT: C201968

01-JUL-2008 11:33 AM C:\p1221\AT\TEC221638\104704\tr-fic\signing\cedd\signing_layout_plans\Engseed.dgn

TIP NO. W-4704	SHEET NO. SIGN-2
APPROVED: _____	
DATE: _____	
SEAL	

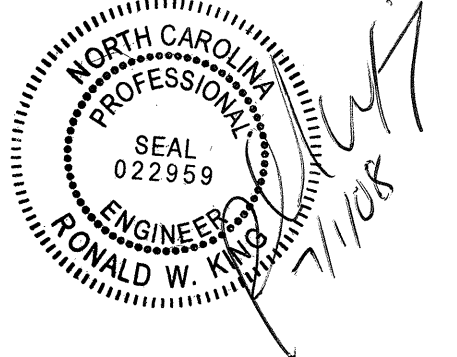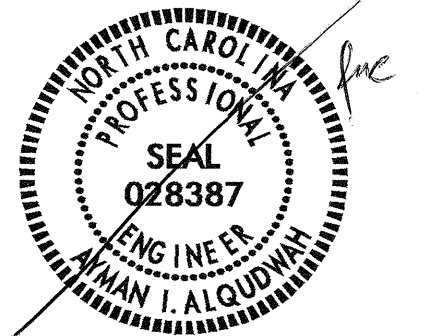

SIGNS SUMMARY OF QUANTITIES

ITEM NO.		ITEM DESCRIPTION	QUANTITY	UNIT
DESC. NO.	SECT. NO.			
4155000000	907	DISPOSAL OF SIGN SYSTEM, U-CHANNEL	22	EA.
4158000000	907	DISPOSAL OF SIGN SYSTEM, WOOD	1	EA.

NOTES



Pay Item Notes:	
1	DISPOSAL OF SIGN SYSTEM, WOOD
2	DISPOSAL OF SIGN SYSTEM, U-CHANNEL


General Notes:

- . IF REMOVAL OR RELOCATION OF SIGNS ON PRIVATE STREET (NON-STATE MAINTAINED) IS REQUIRED DUE TO CONSTRUCTION, THE CONTRACTOR SHALL INFORM THE ENGINEER. THE WORK WILL BE COMPLETED BY OTHERS.
- . SIGNING PLANS DO NOT INCLUDE TEMPORARY CONSTRUCTION SIGNING OR PAVEMENT MARKINGS. SEE TRAFFIC CONTROL PLANS.
- . WHEN NOT STATIONED OR DIMENSIONED ON PLANS, ALL 'E' AND 'F' SIGNS SHALL BE FIELD LOCATED BY THE ENGINEER
- . ALL EXISTING SIGNS ON "U" CHANNEL POST WITHIN THE PROJECT LIMITS SHALL BE REMOVED AND DISPOSED OF UNLESS OTHERWISE NOTED ON PLANS.
- . WHEN EXISTING SIGNS ARE REMOVED AND INSTALLED ON NEW SUPPORTS, THE RE-ERECTION SHALL IMMEDIATELY FOLLOW THE REMOVAL.

SEE ROADWAY PLANS FOR GUARD/GUIDE RAIL DETAILS.

**NOTES
SIGNS
SUMMARY OF QUANTITIES**

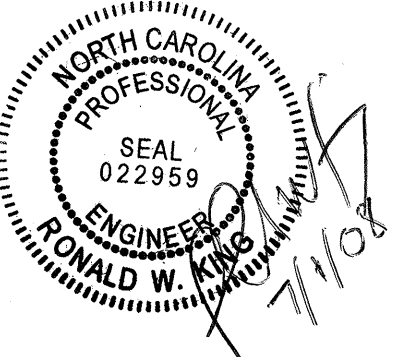TIP NO. W-4704	SHEET NO. SIGN-3
APPROVED: _____	
DATE: _____	
SEAL	
 	

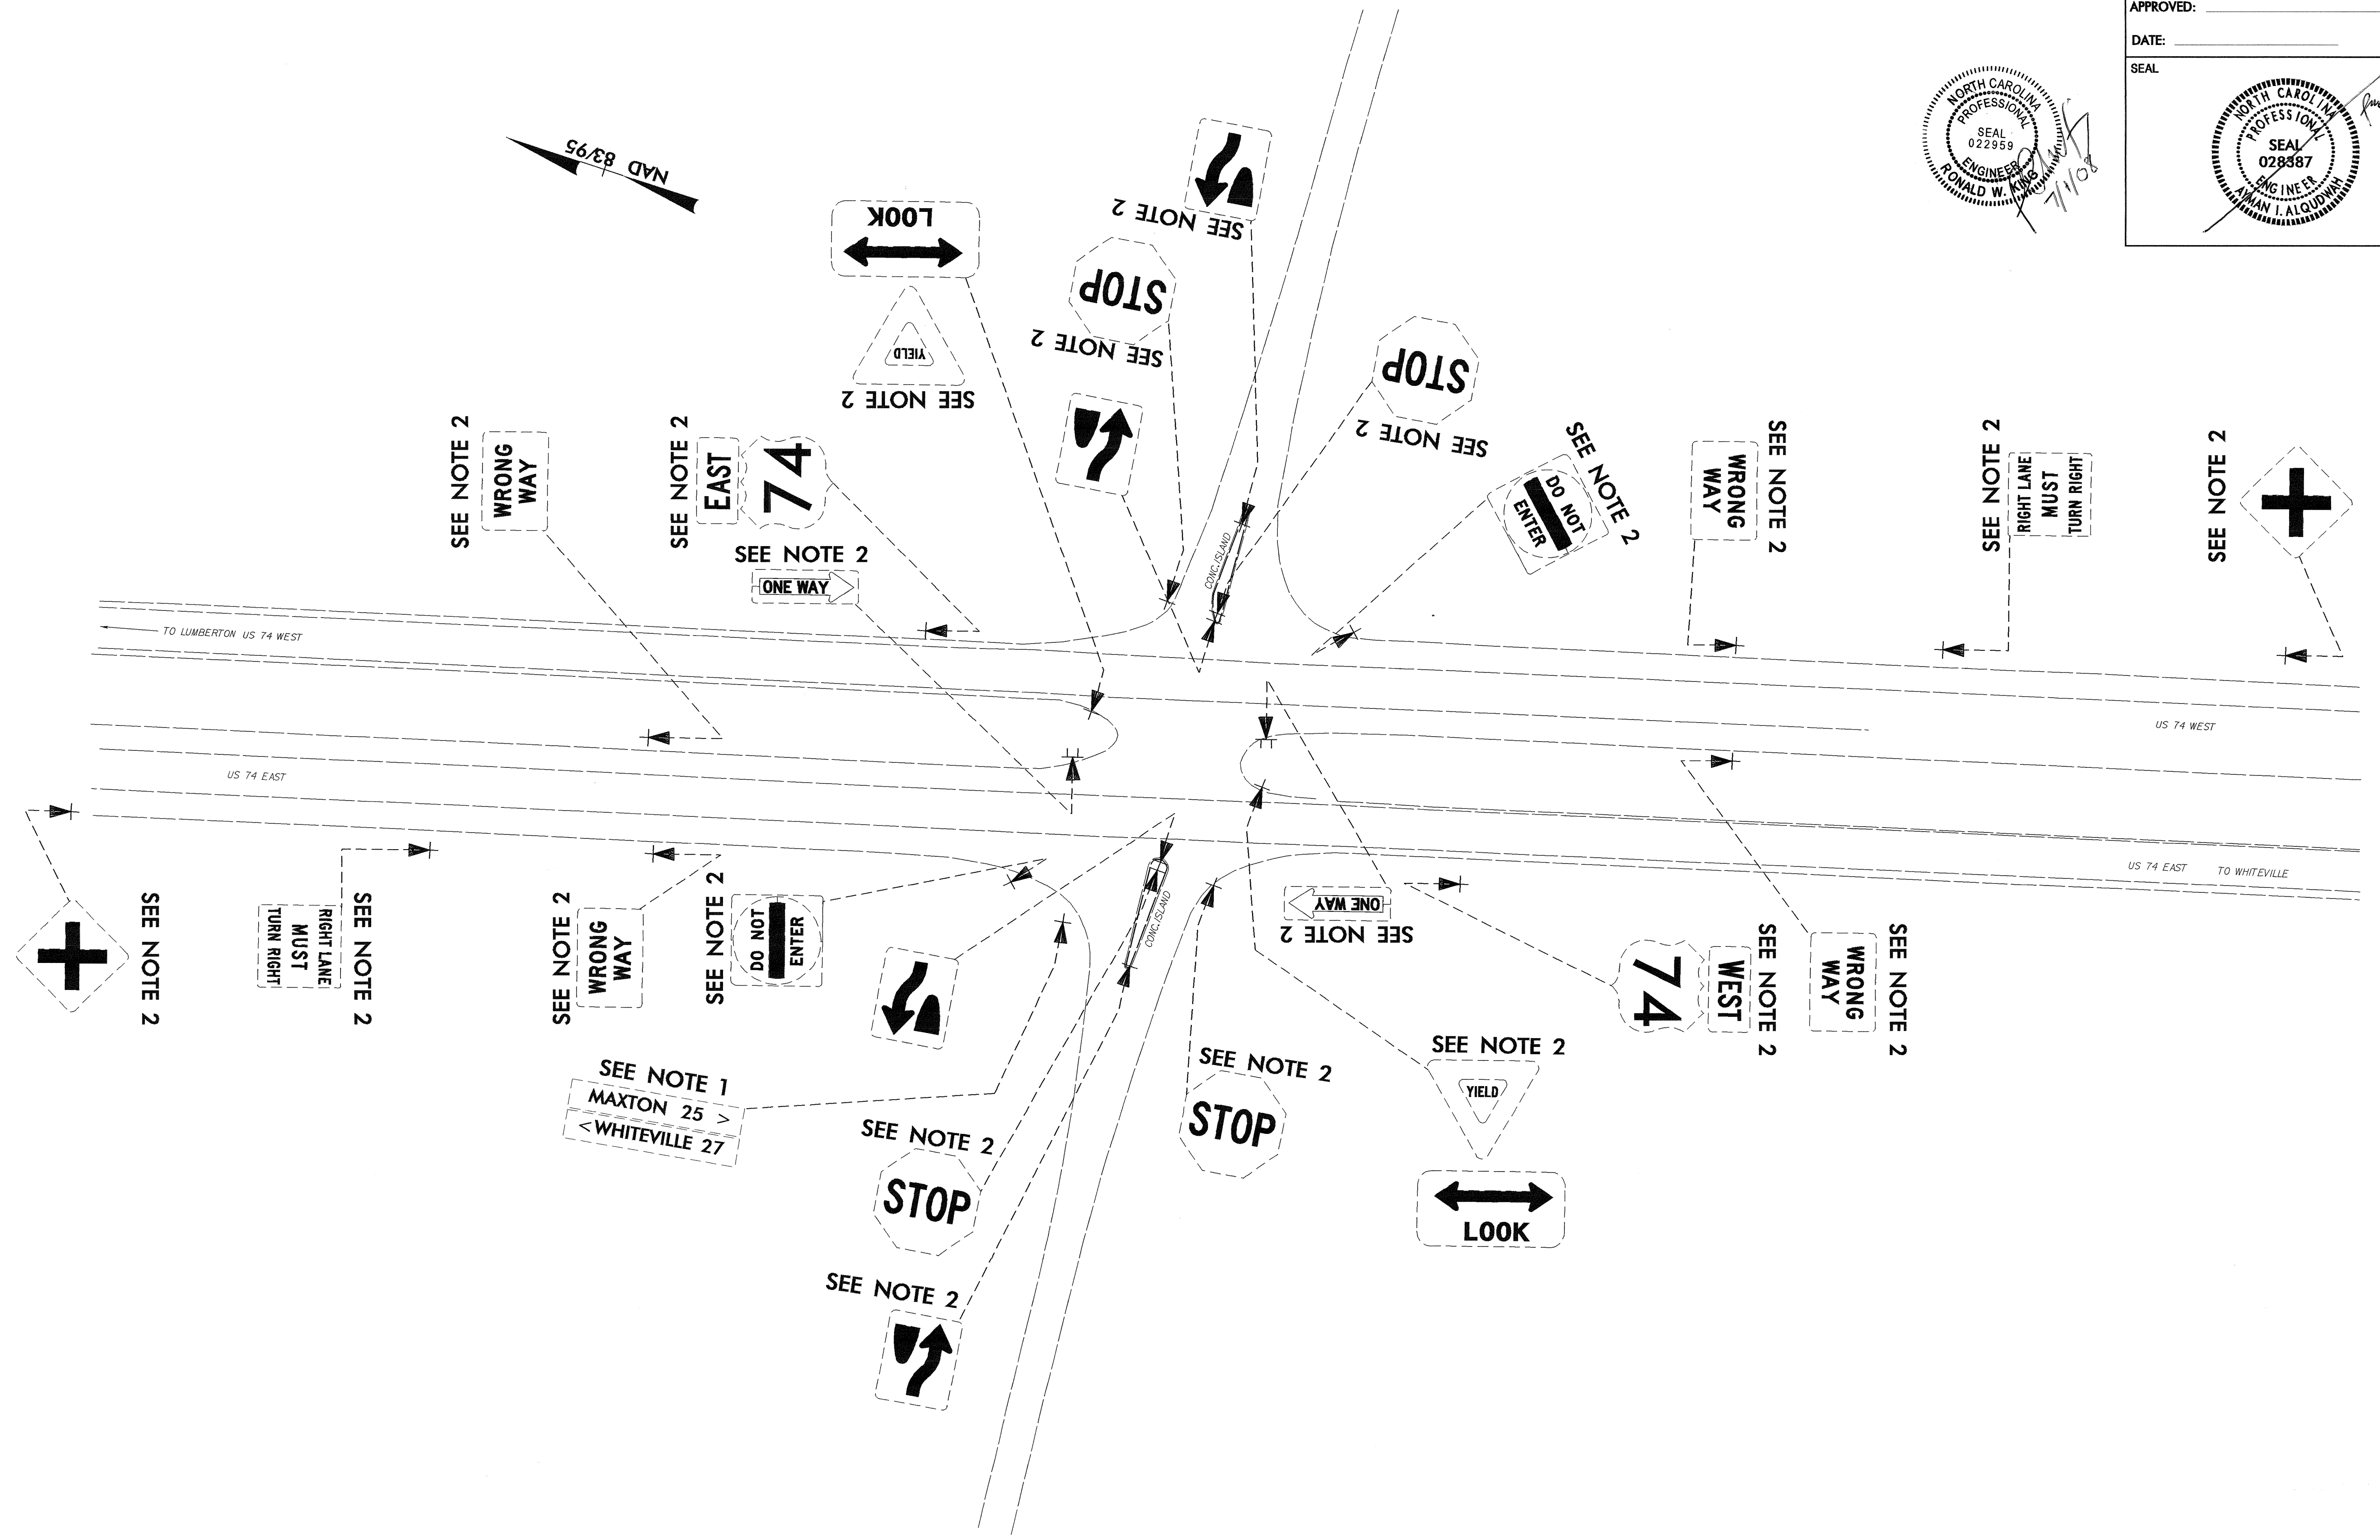

**EXISTING SIGNS
US 74**

O:\JUL-2008 09:54
 C:\p\proj\4704\staff\signing\ceadd\signing_layout\plans\w4704_rdy_dsn.dgn
 Created: AT: 07/22/08