


8/23/99

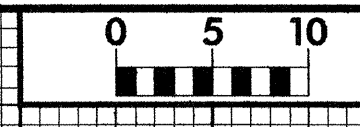

PROJ. REFERENCE NO. B-4033	SHEET NO. X-1
-------------------------------	------------------

150 140 130 120 110 100 90 80 70 60 50 40 30 20 10 0 10 20 30 40 50 60 70 80 90 100 110 120 130 140 150

2090 2090

2080 2080

2070 2070

2060 2060

18+00.00

2090 2090

2080 2080

2070 2070

2060 2060

17+50.00

2050 2050

2080 2080

2070 2070

2060 2060

17+00.00

2080 2080

2070 2070

2060 2060

16+50.00

2080 2080

2070 2070

2060 2060

16+00.00

2050 2050

150 140 130 120 110 100 90 80 70 60 50 40 30 20 10 0 10 20 30 40 50 60 70 80 90 100 110 120 130 140 150

PROPOSED X-SECTION FOR STATE PROJECT 37831

PROPOSED X-SECTION FOR STATE PROJECT 37831

PROPOSED X-SECTION FOR STATE PROJECT 37831


PROPOSED X-SECTION FOR STATE PROJECT 37831

PROPOSED X-SECTION FOR STATE PROJECT 37831

MOVING AHEAD PROJECT TO BE COMPLETED BY OTHERS AND TO BE FINISHED AHEAD OF B-4033. B-4033 CONTRACTOR IS TO COORDINATE WITH PROJECT 37831 CONTRACTOR BEFORE PERFORMING WORK IN THIS AREA.

20-MAY-2008 14:45 C:\Roads\X\4033\Fdu-1.dgn


8/23/99

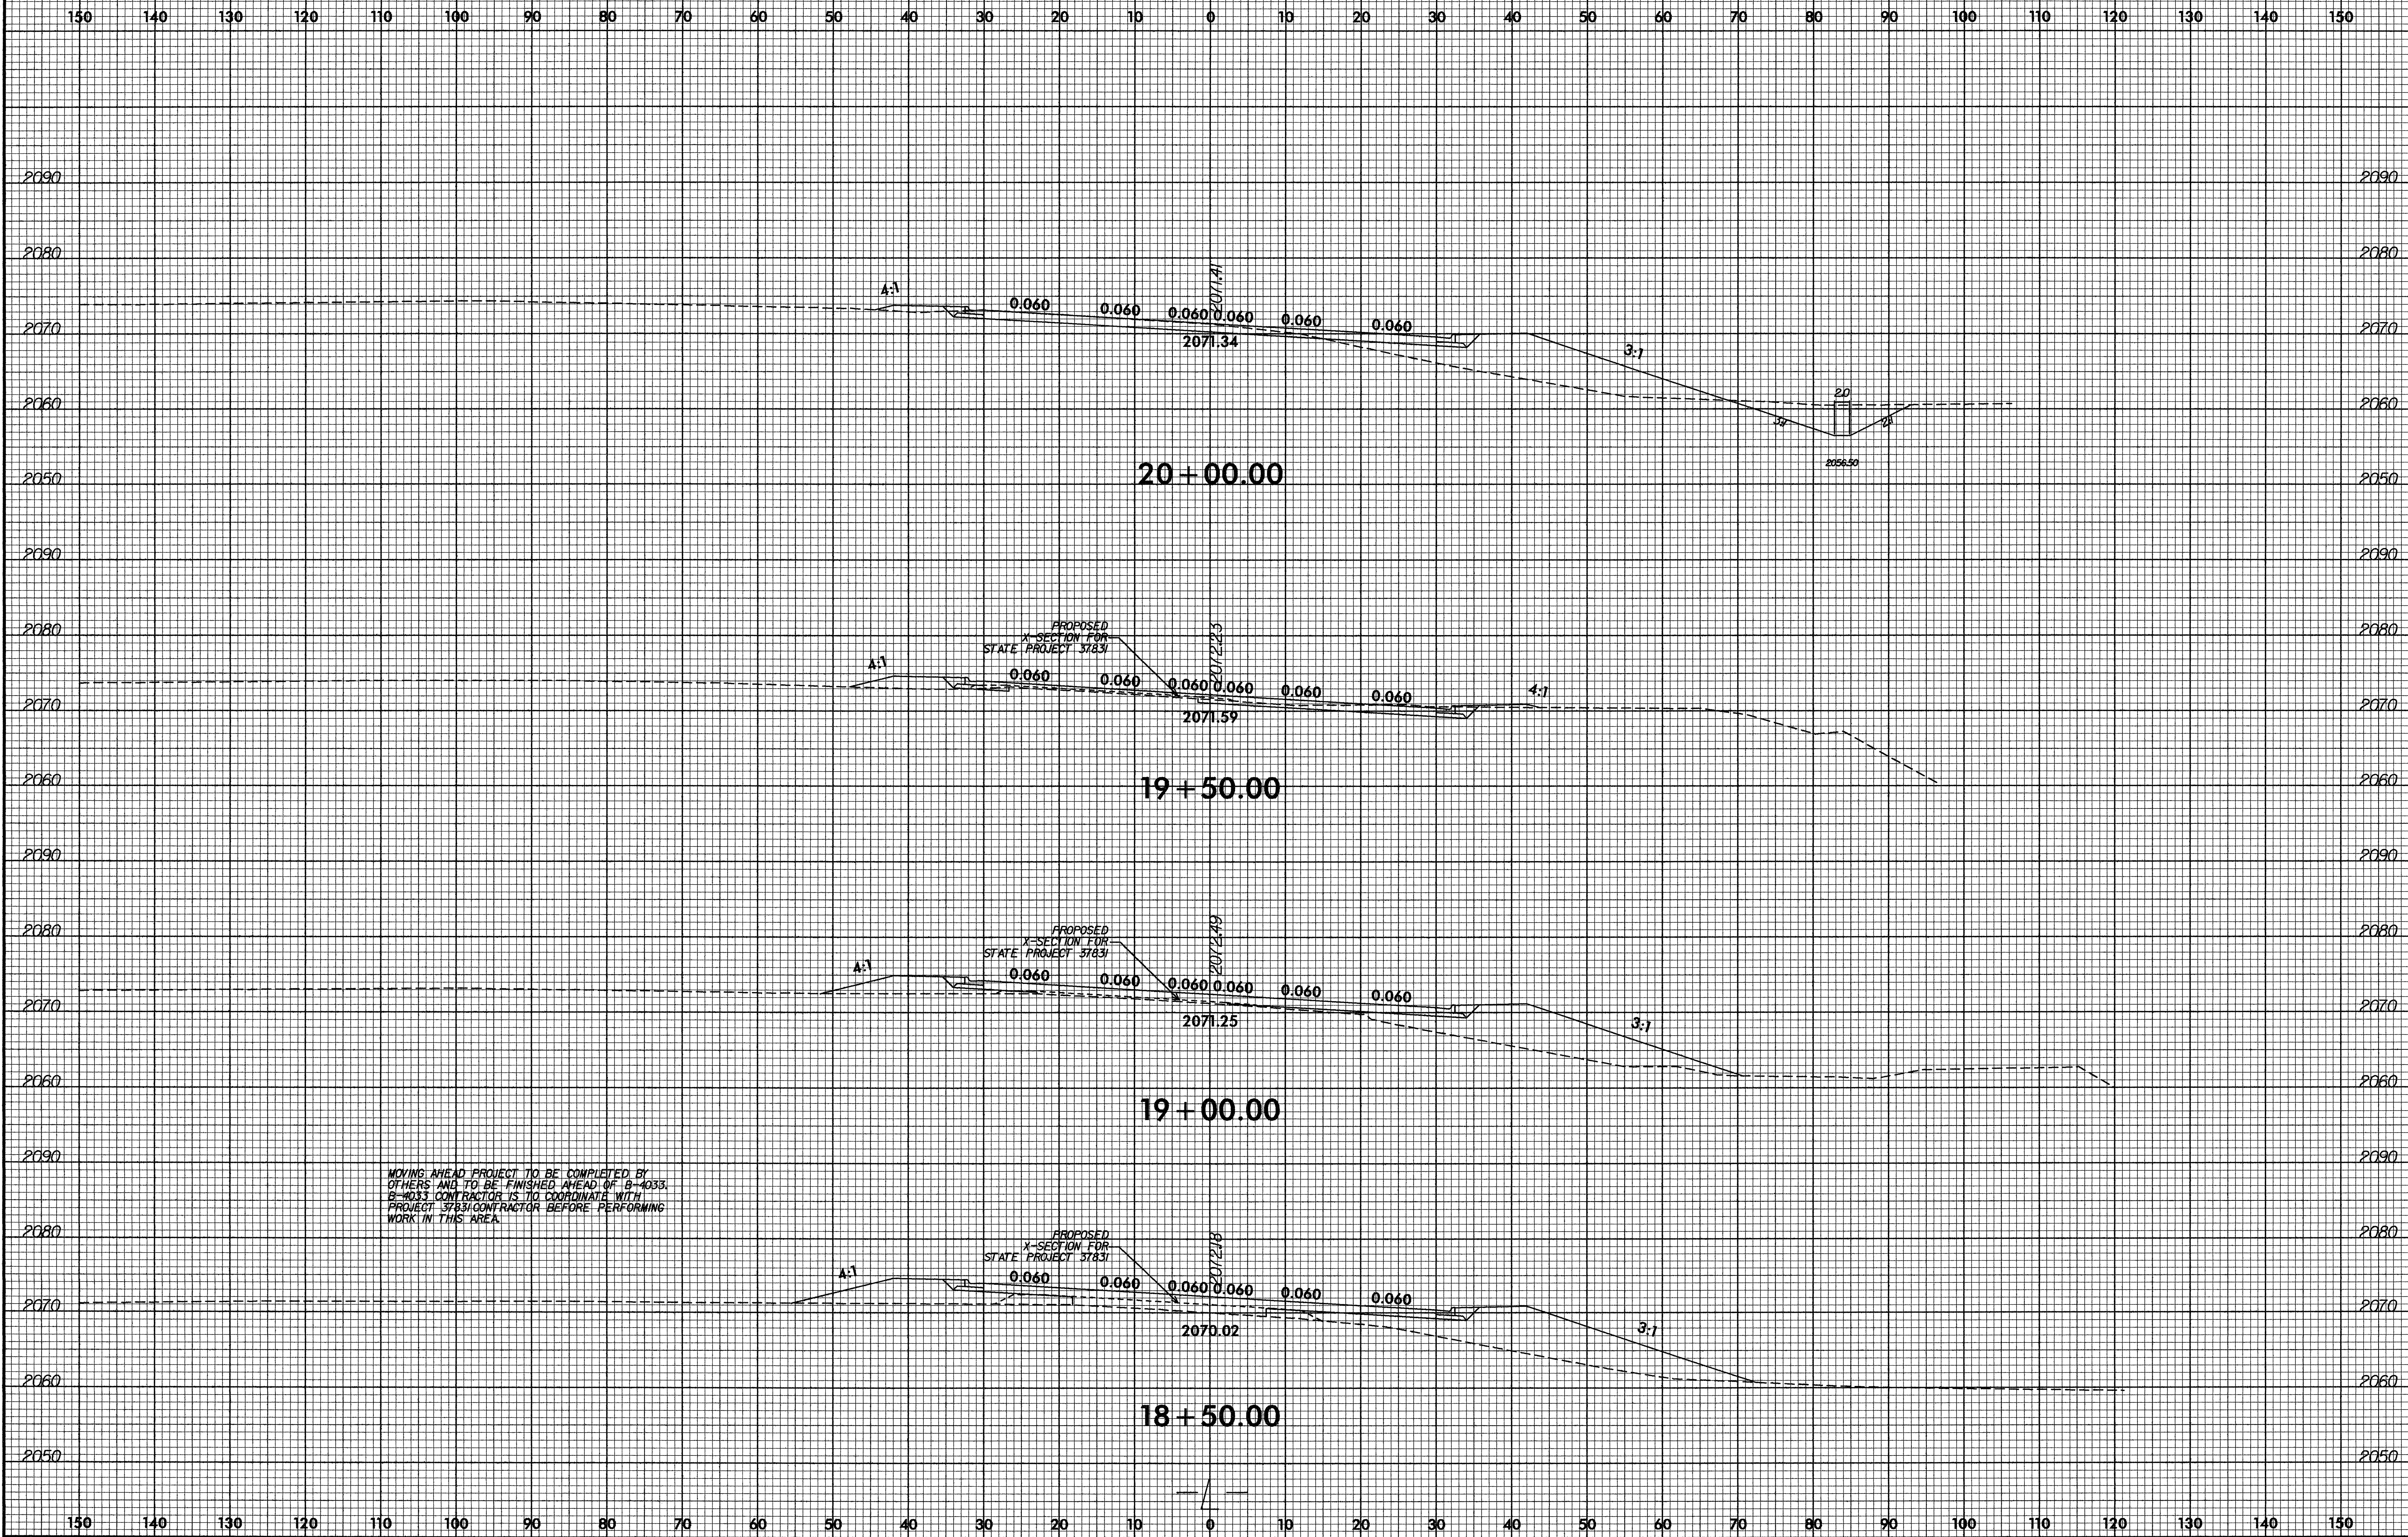

MOVING AHEAD PROJECT TO BE COMPLETED BY OTHERS AND TO BE FINISHED AHEAD OF B-4033. B-4033 CONTRACTOR IS TO COORDINATE WITH PROJECT 37831 CONTRACTOR BEFORE PERFORMING WORK IN THIS AREA.

20-MAY-2008 14:45
 R:\Roadway\XSec\B4033_Pdu-yp.L.L.dgn
 \$\$\$USERNAME\$\$\$

8/23/99

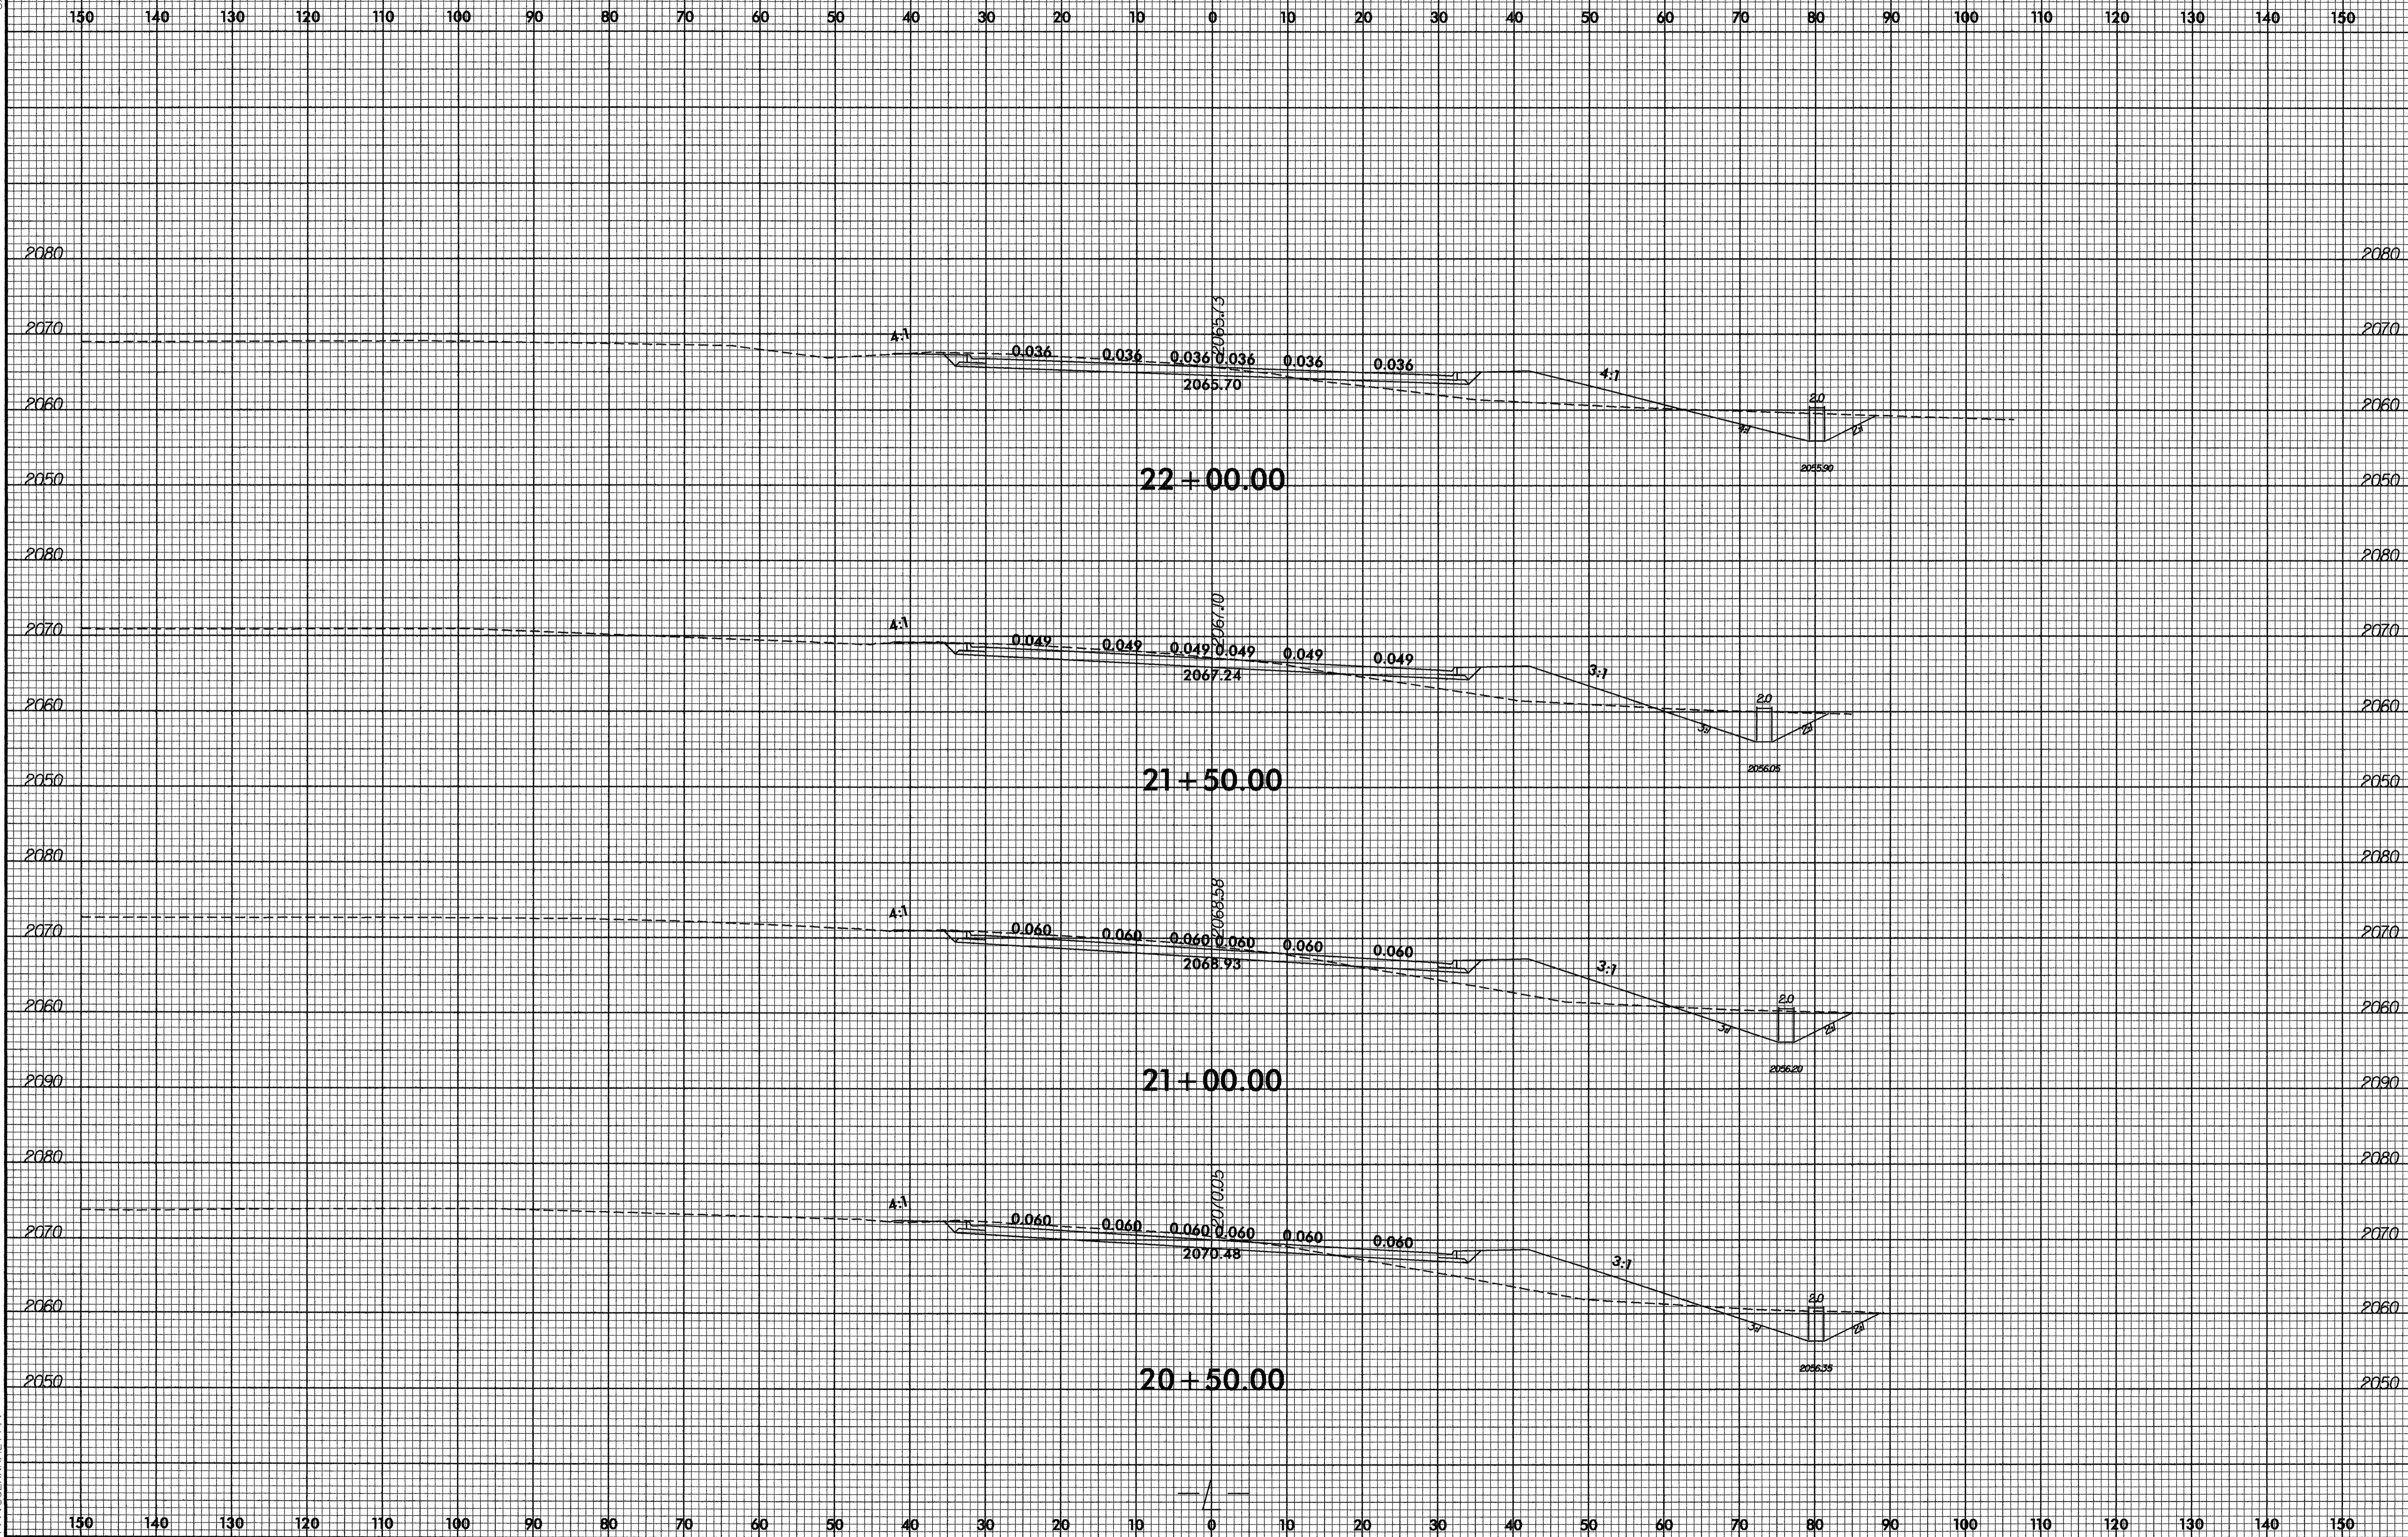


20-MAY-2008 14:46
C:\Roads\XSec\B4033.Rdy-1.L.dgn
\$\$\$\$\$15FRAN\$\$\$\$\$

B/23/99




PROJ. REFERENCE NO.
B-4033

SHEET NO.
X-4

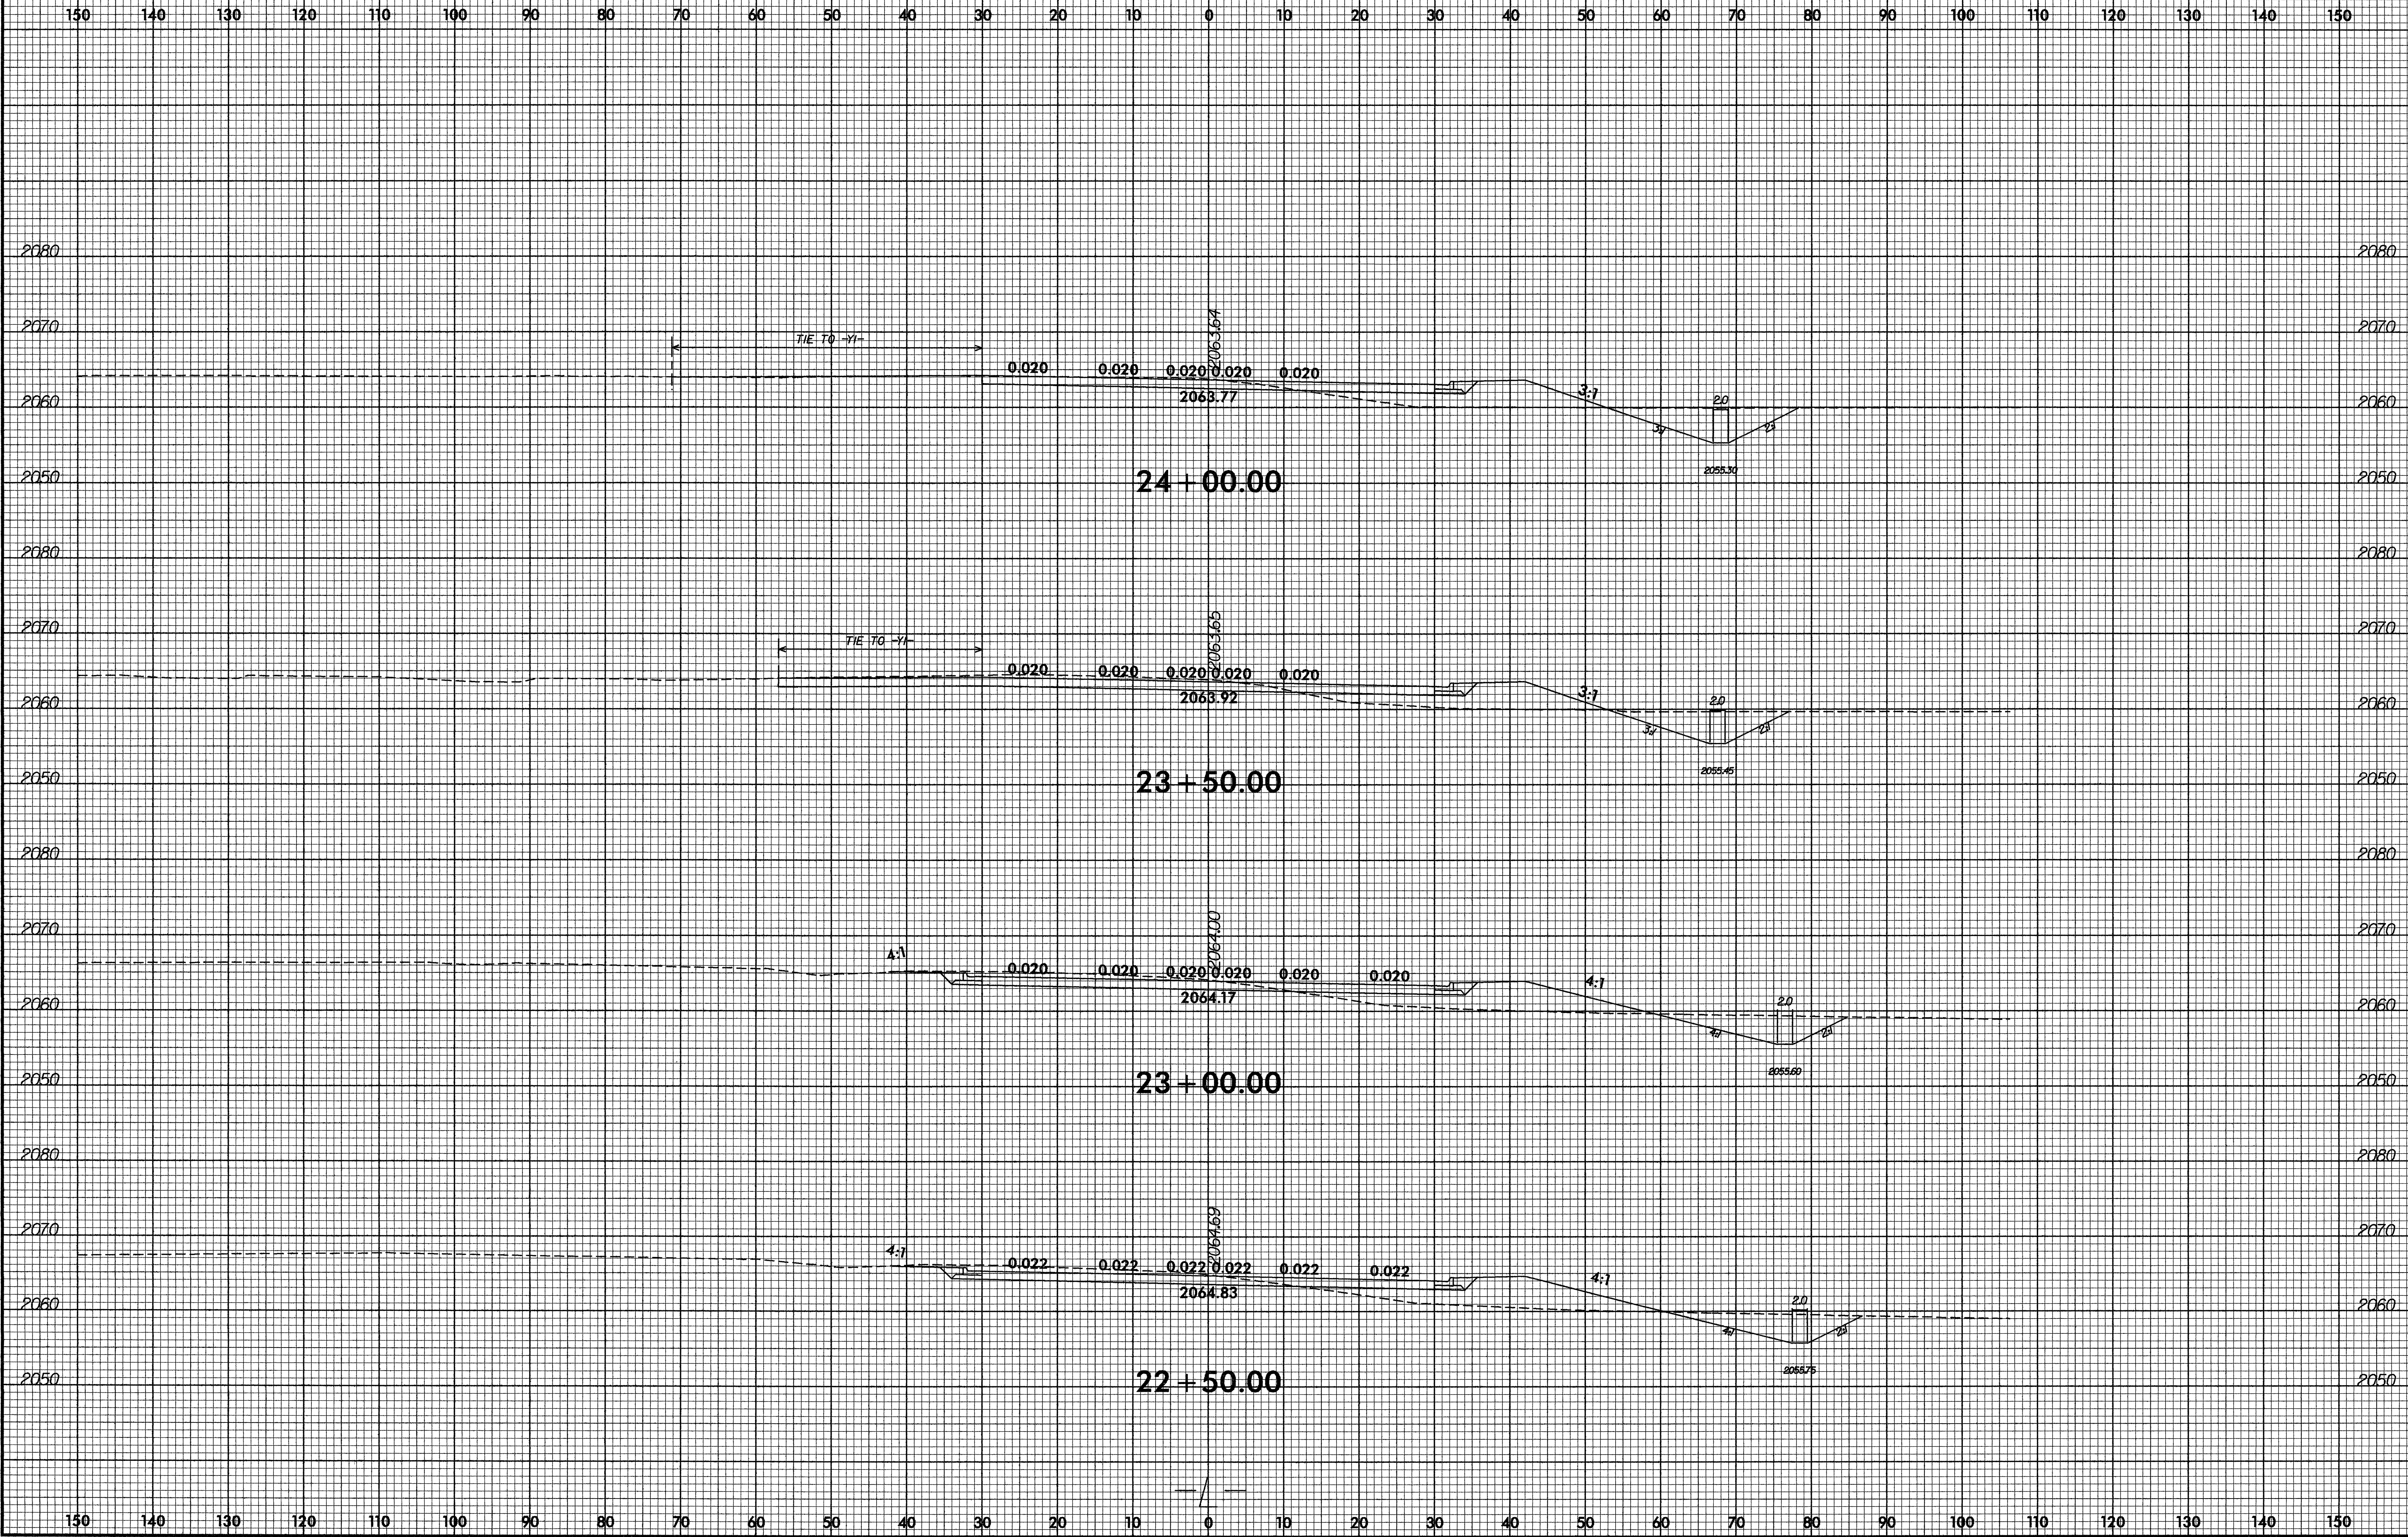

20-MAY-2008 14:46
R:\Regis\Xac\B4033_Rdy_xpl.L.dgn
\$\$\$\$\$USERNAM\$\$\$\$\$


B/25/99

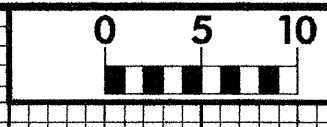

PROJ. REFERENCE NO.
B-4033

SHEET NO.
X-5


150 140 130 120 110 100 90 80 70 60 50 40 30 20 10 0 10 20 30 40 50 60 70 80 90 100 110 120 130 140 150

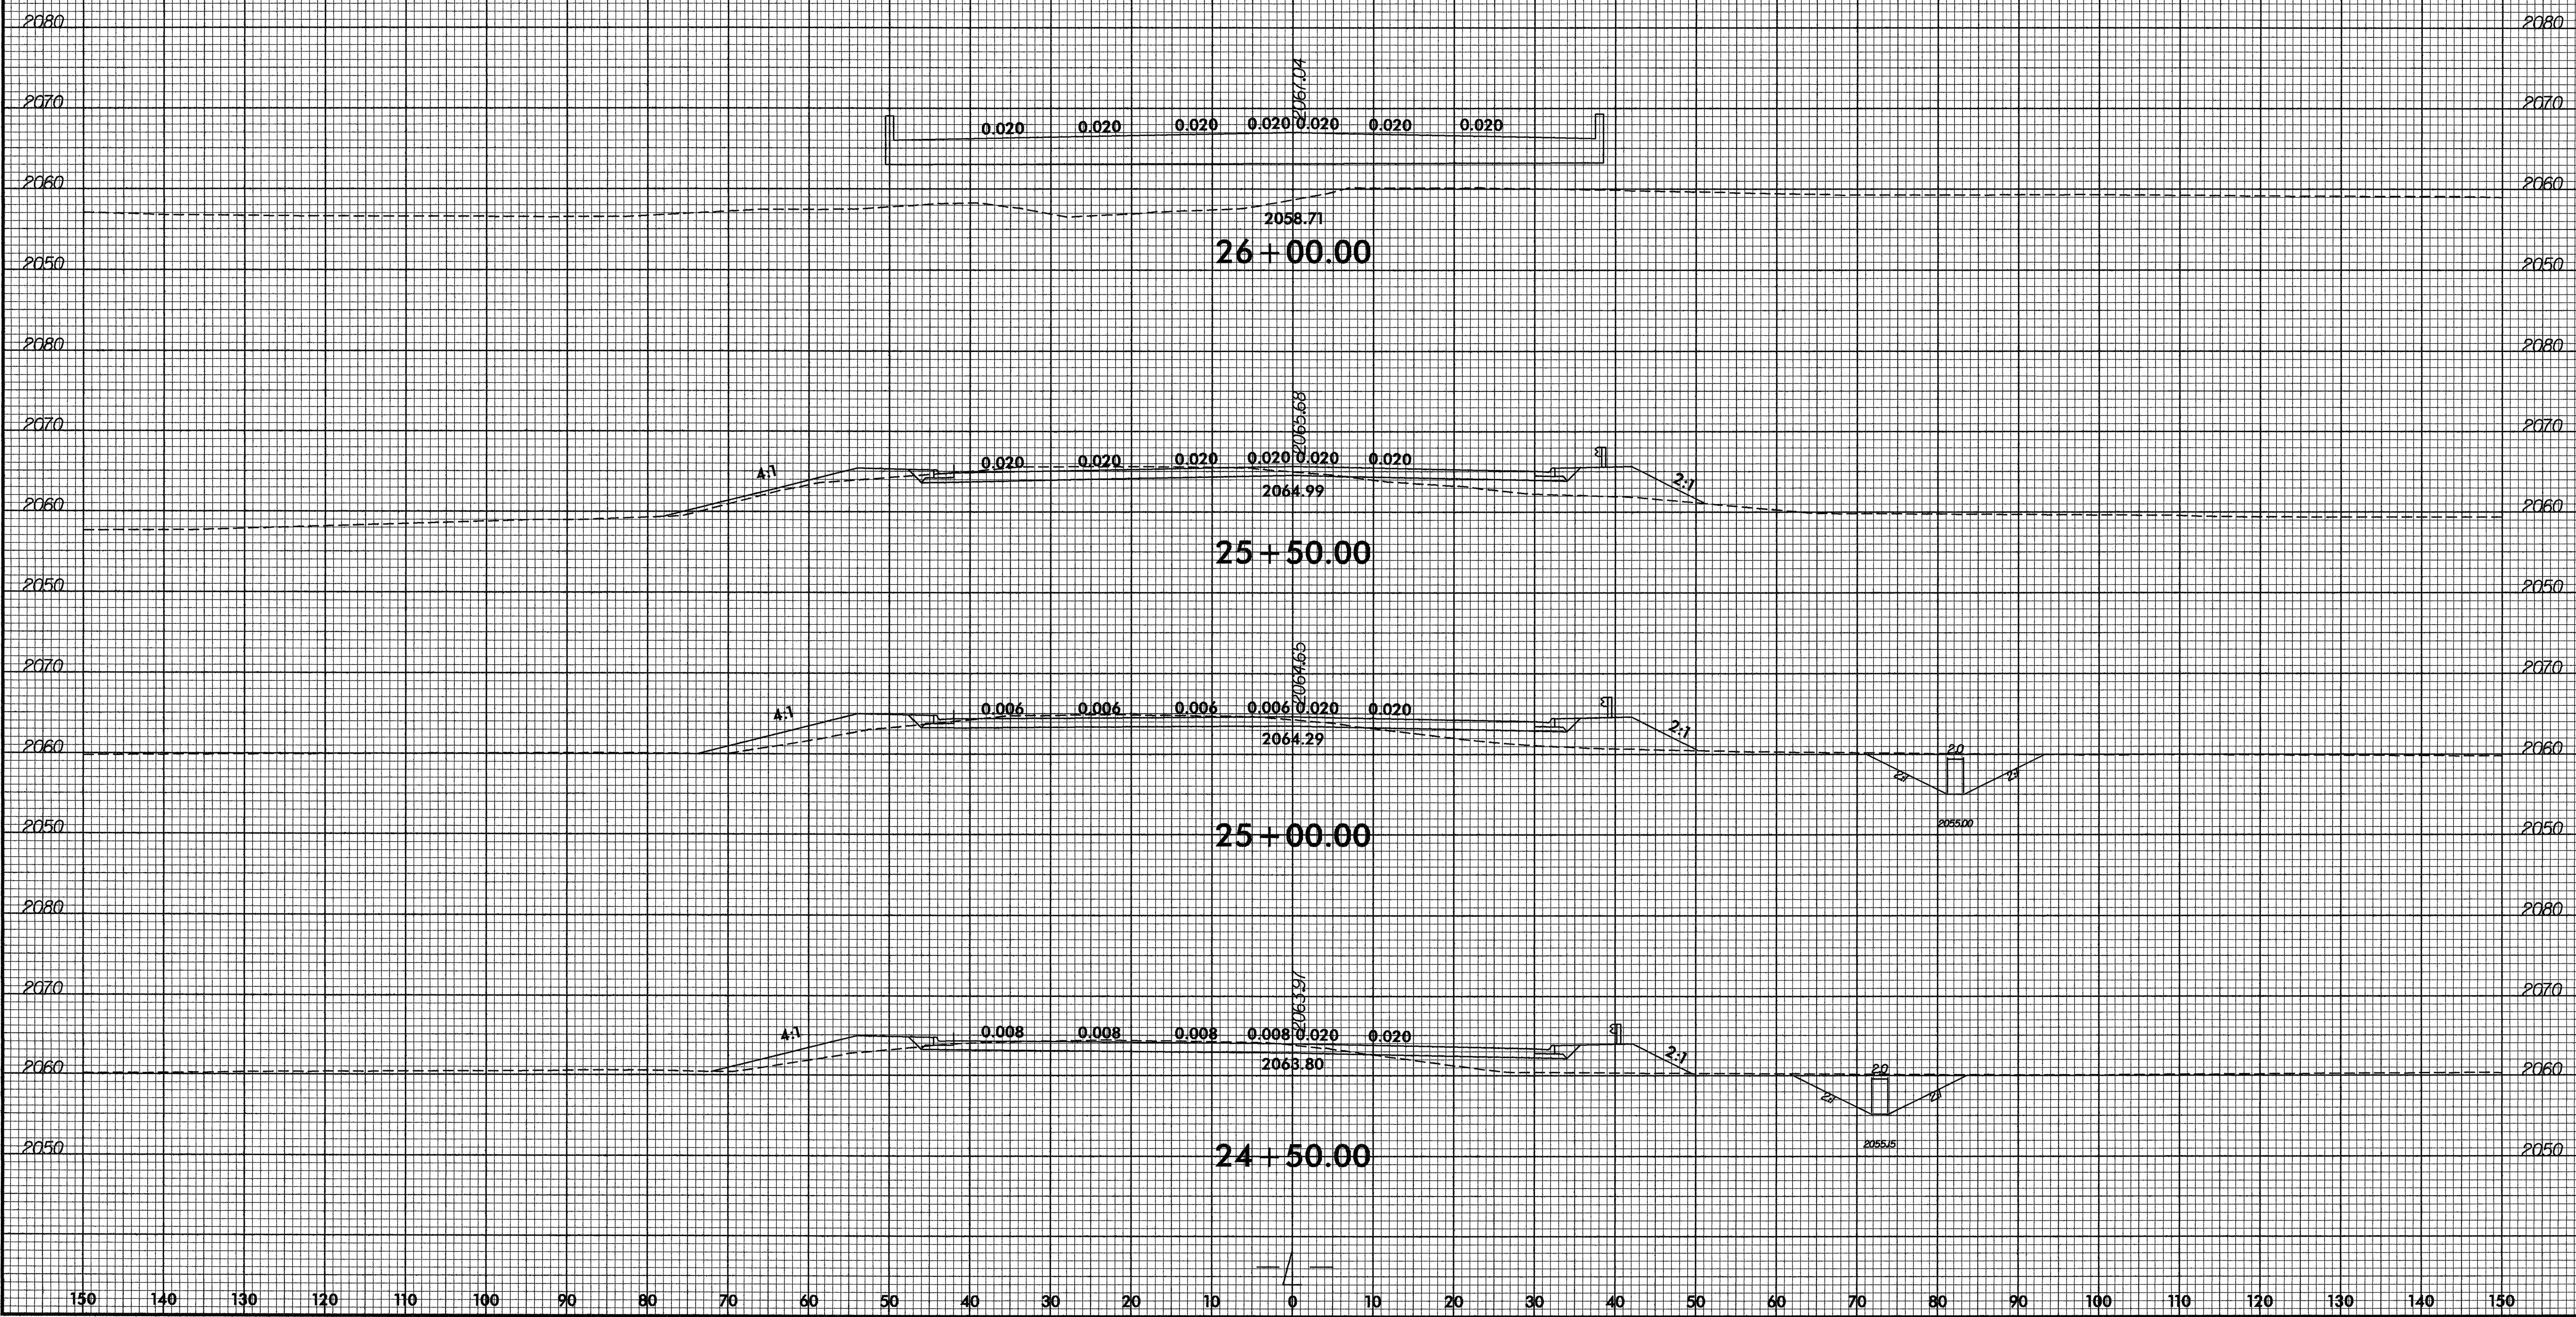

150 140 130 120 110 100 90 80 70 60 50 40 30 20 10 0 10 20 30 40 50 60 70 80 90 100 110 120 130 140 150


20-MAY-2008 14:46
R:\Projects\B4033\B4033_Rcdy_xpl.L.dgn
\$\$\$\$USERNAM\$\$\$\$

8/23/99

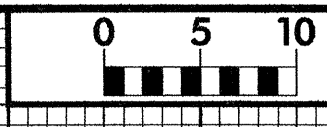


PROJ. REFERENCE NO.
B-4033

SHEET NO.
X-6

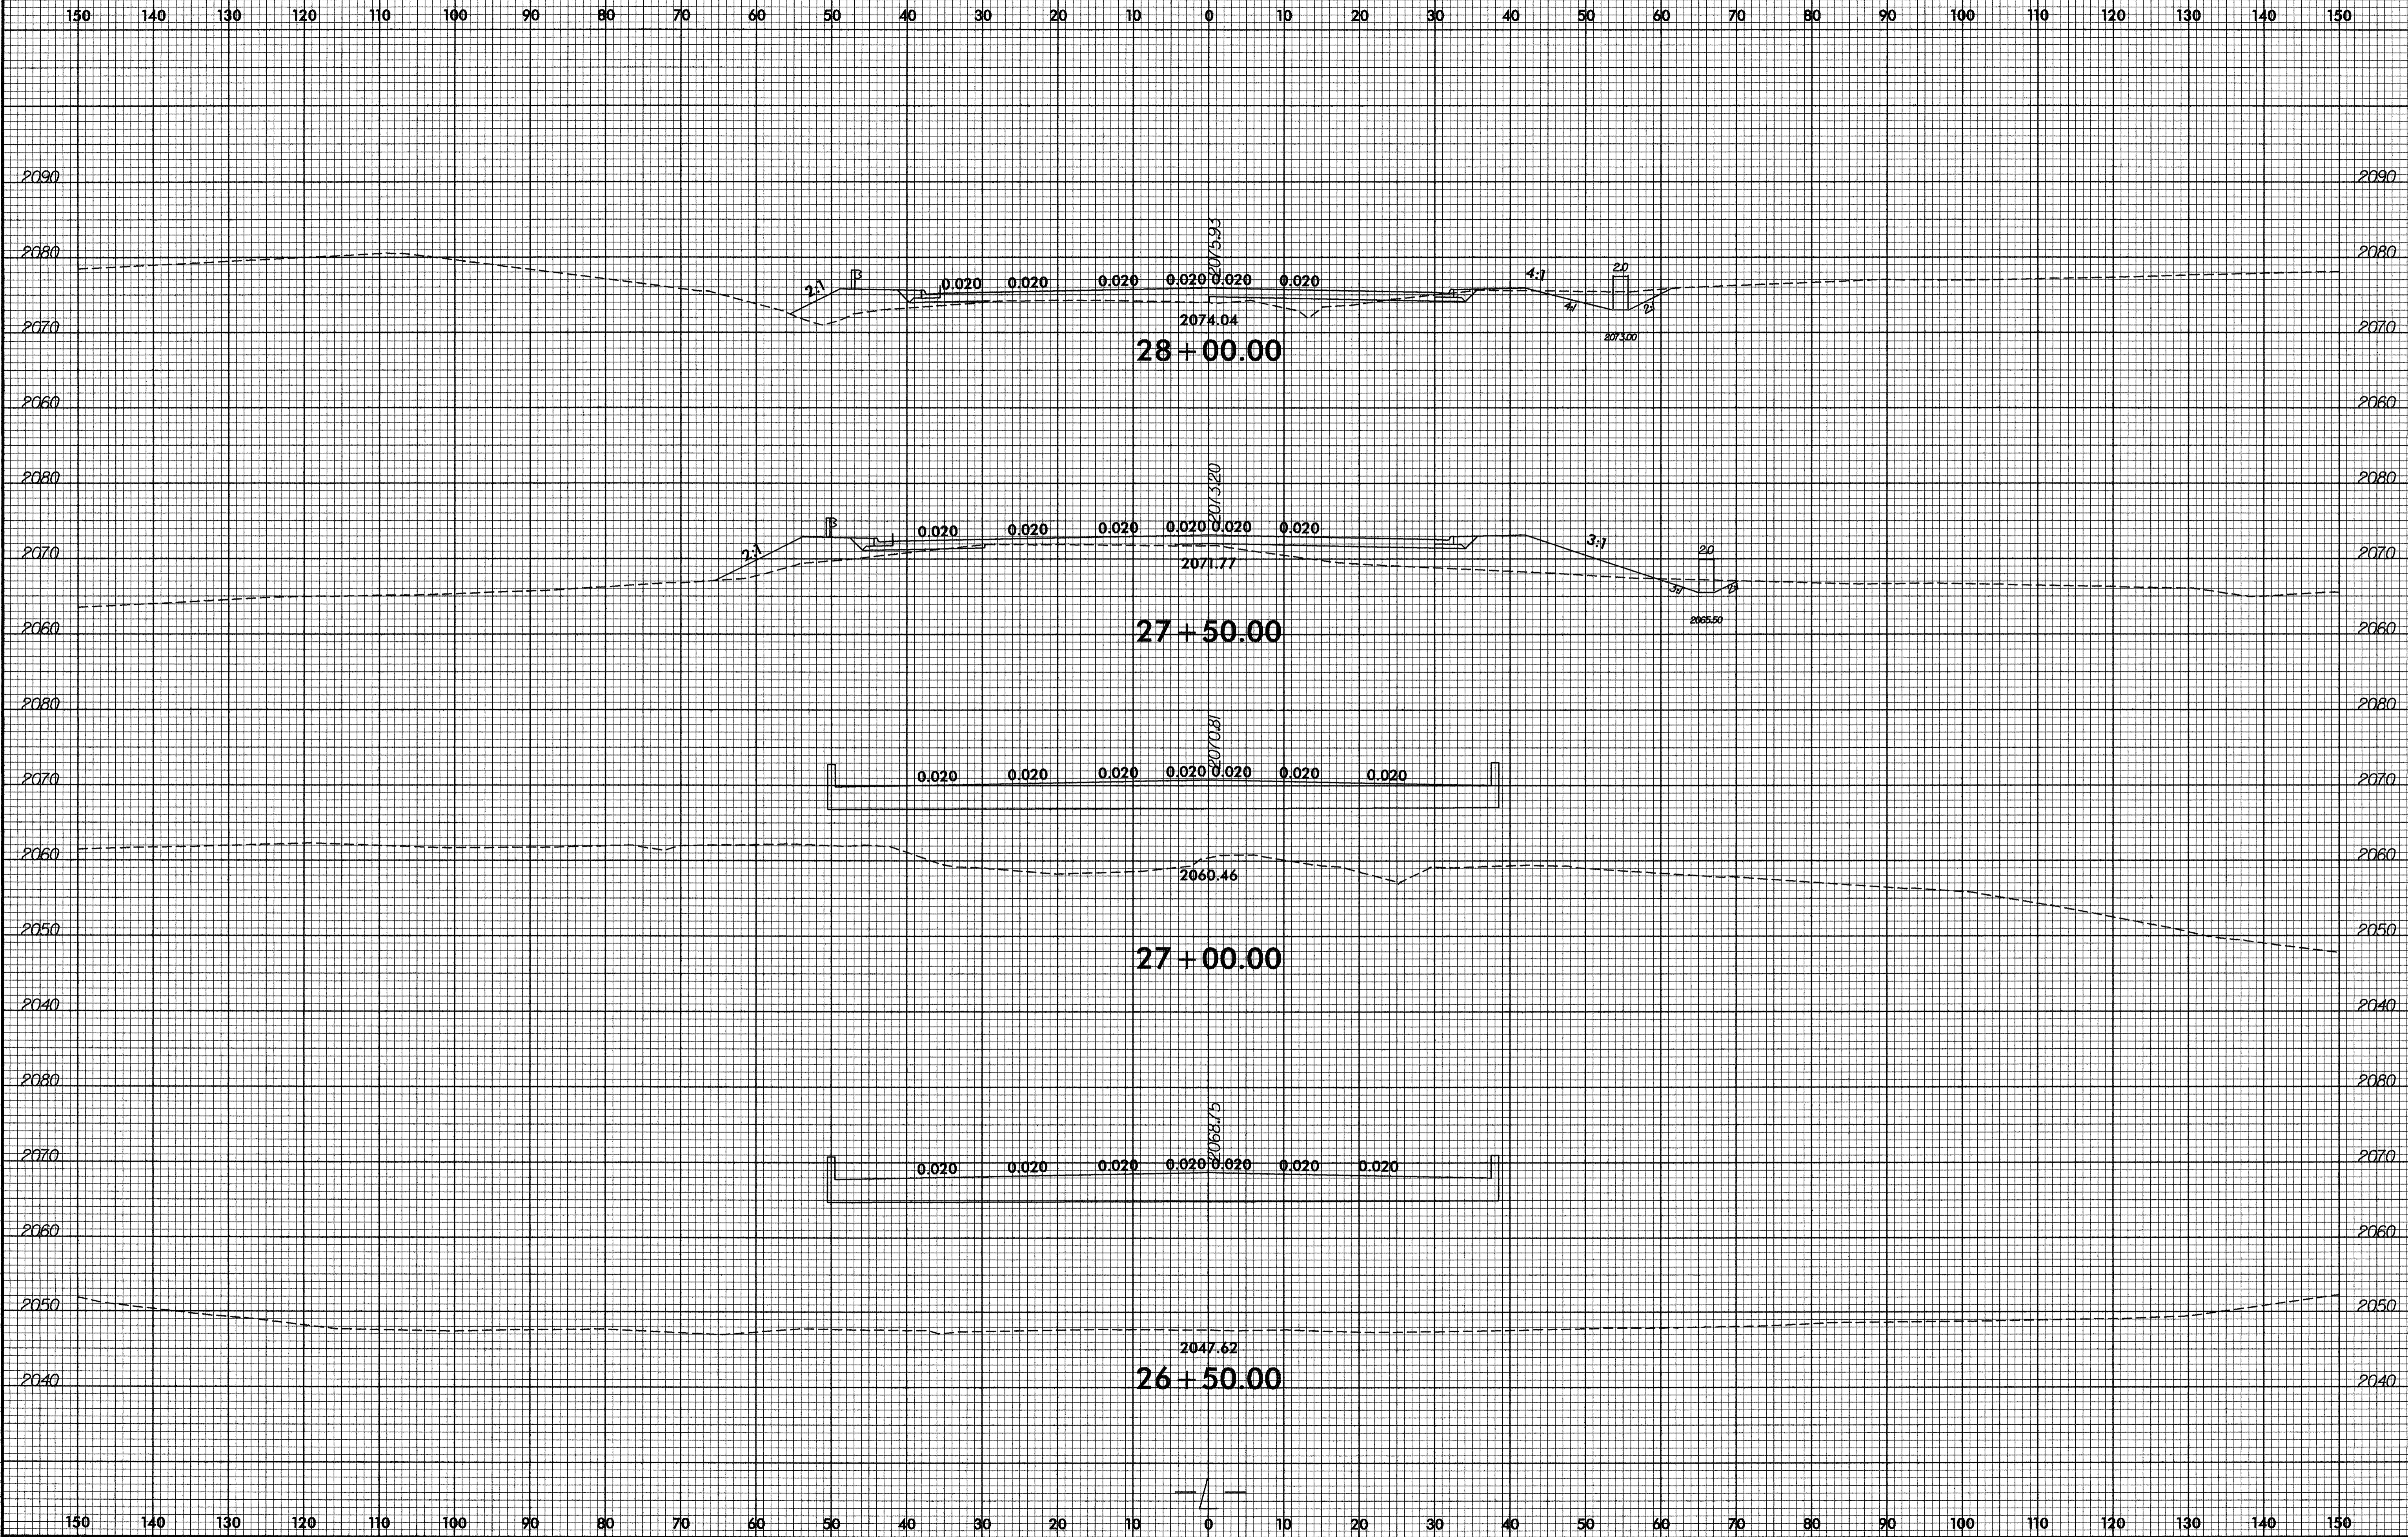


20-MAY-2008 14:47
R:\Roadway\Xsec\B4033_Rdy_xp1.L.dgn
\$\$\$\$USERNAM\$\$\$\$

8/23/99

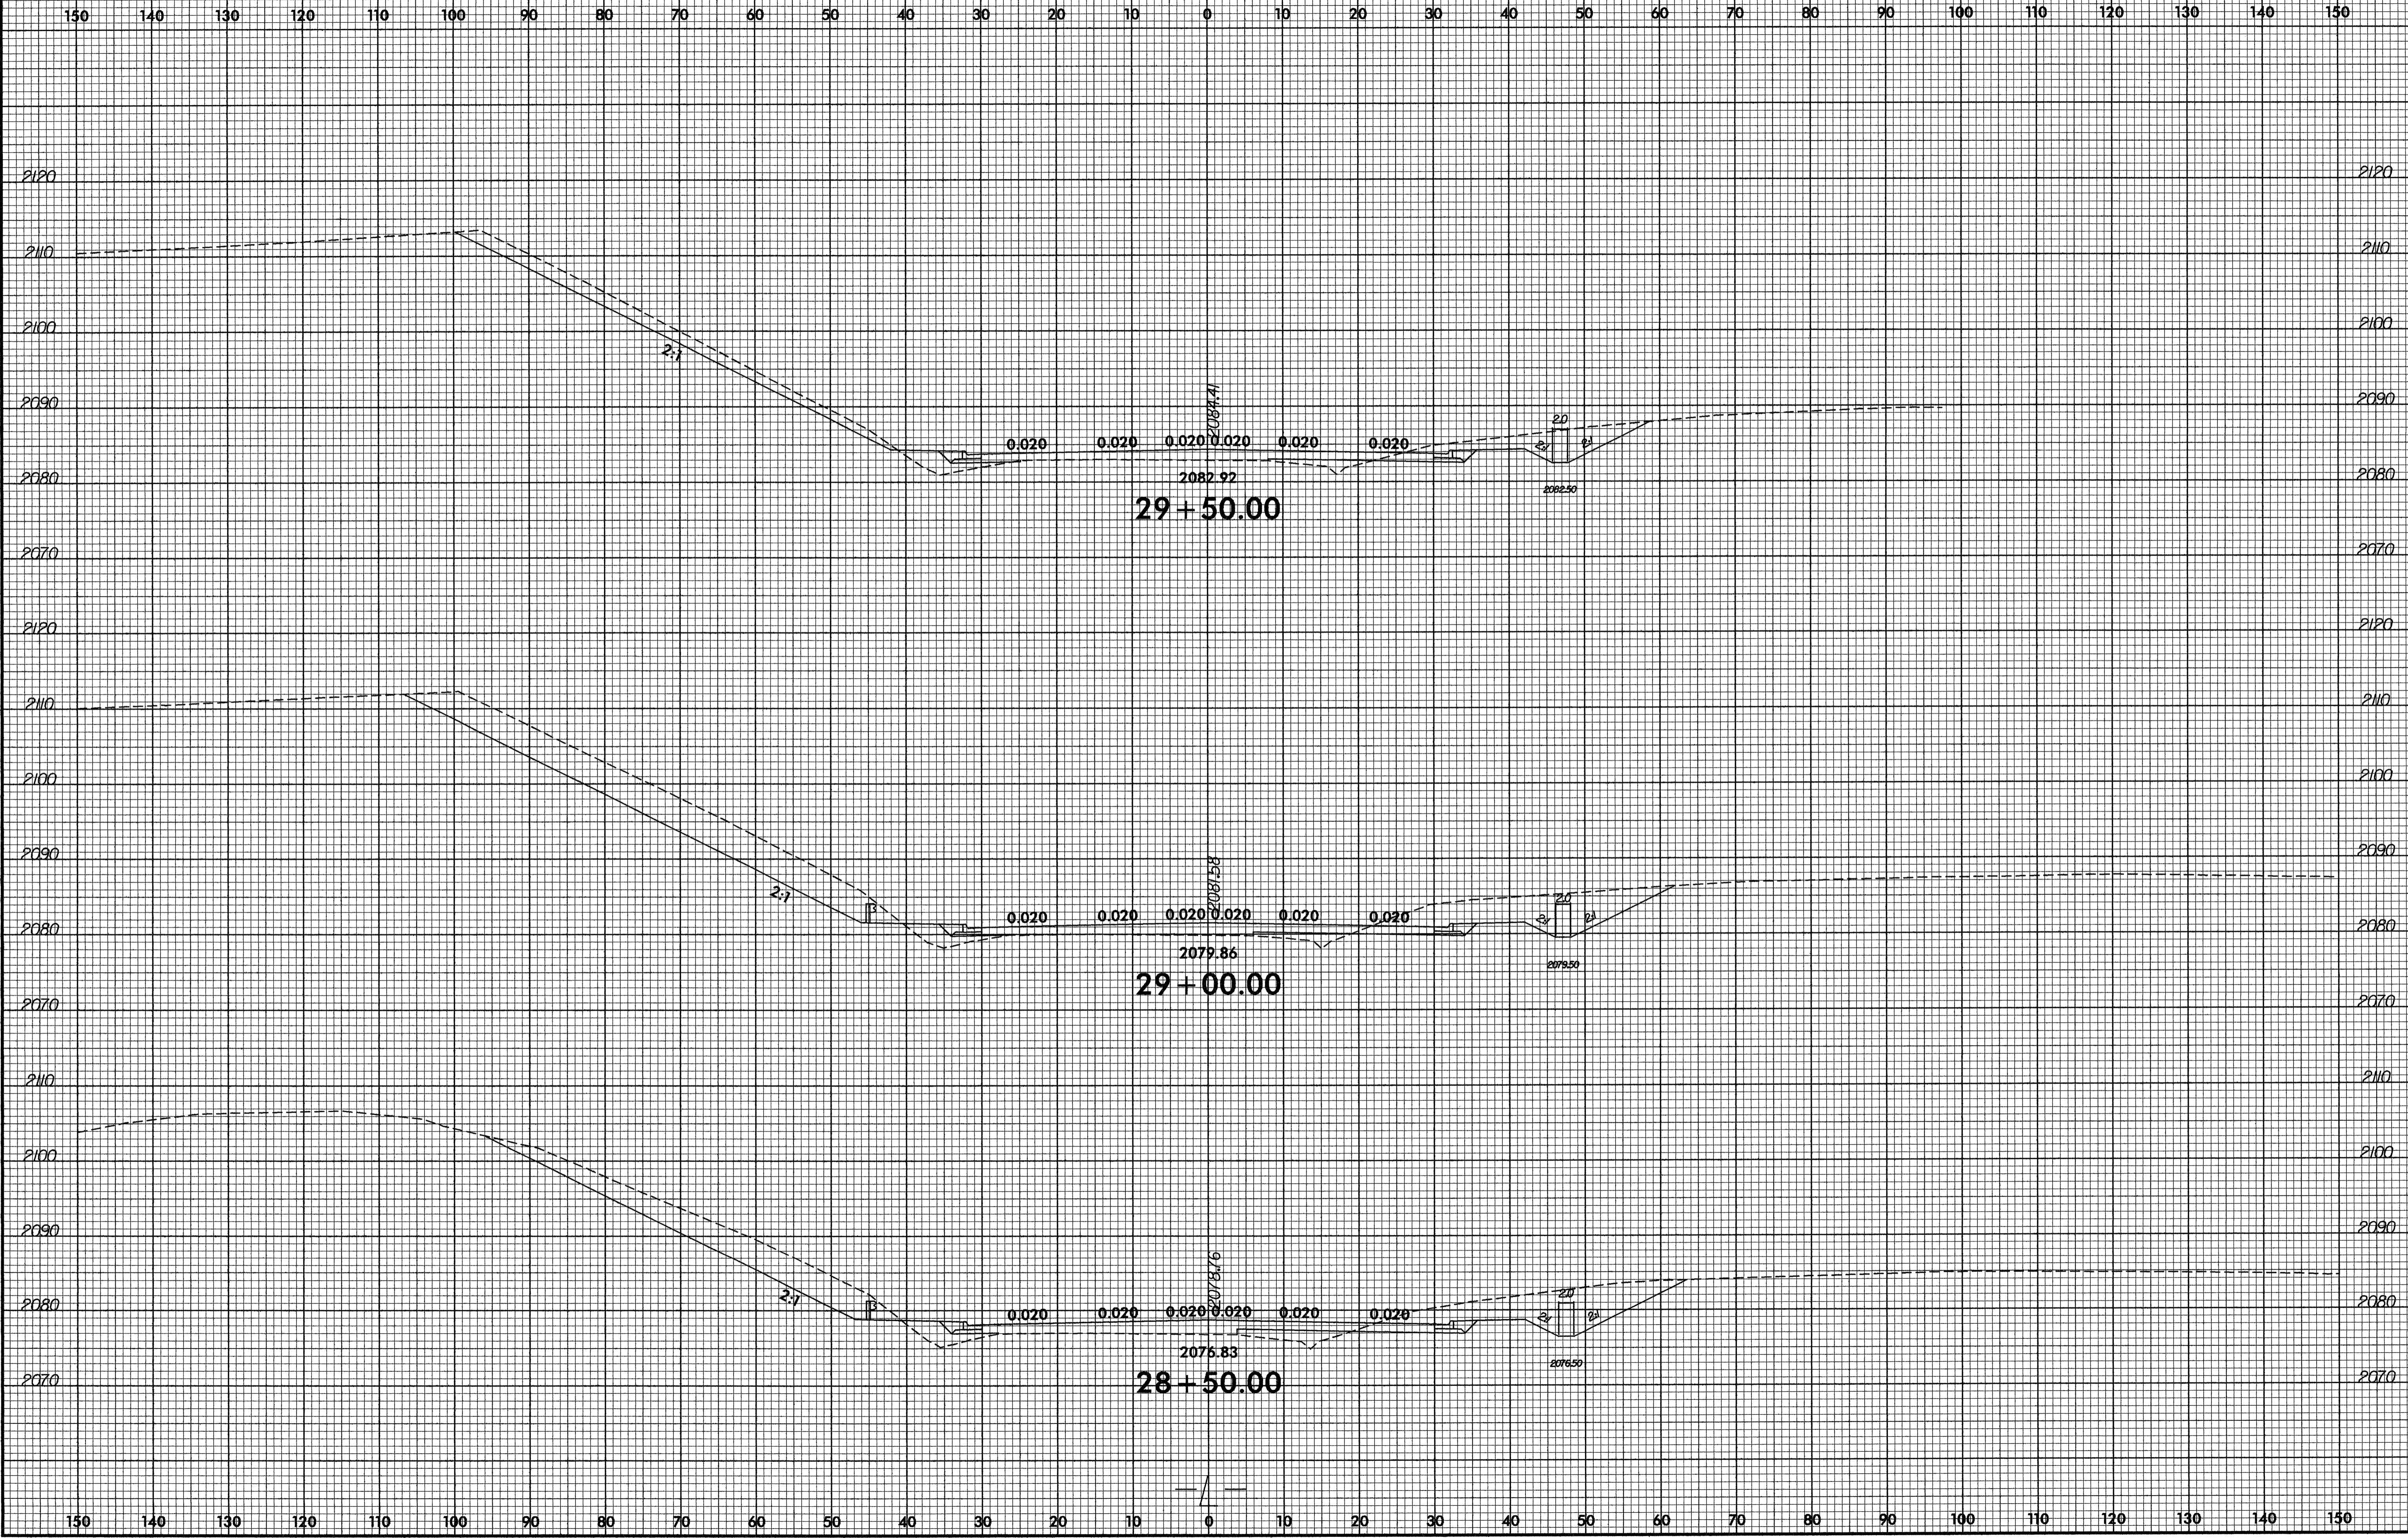


20-MAY-2008 14:47
R:\Roadway\Xc\B4033_Rcdy_xp1.L.dgn
\$\$\$\$USERNAM\$\$\$\$

8/23/99

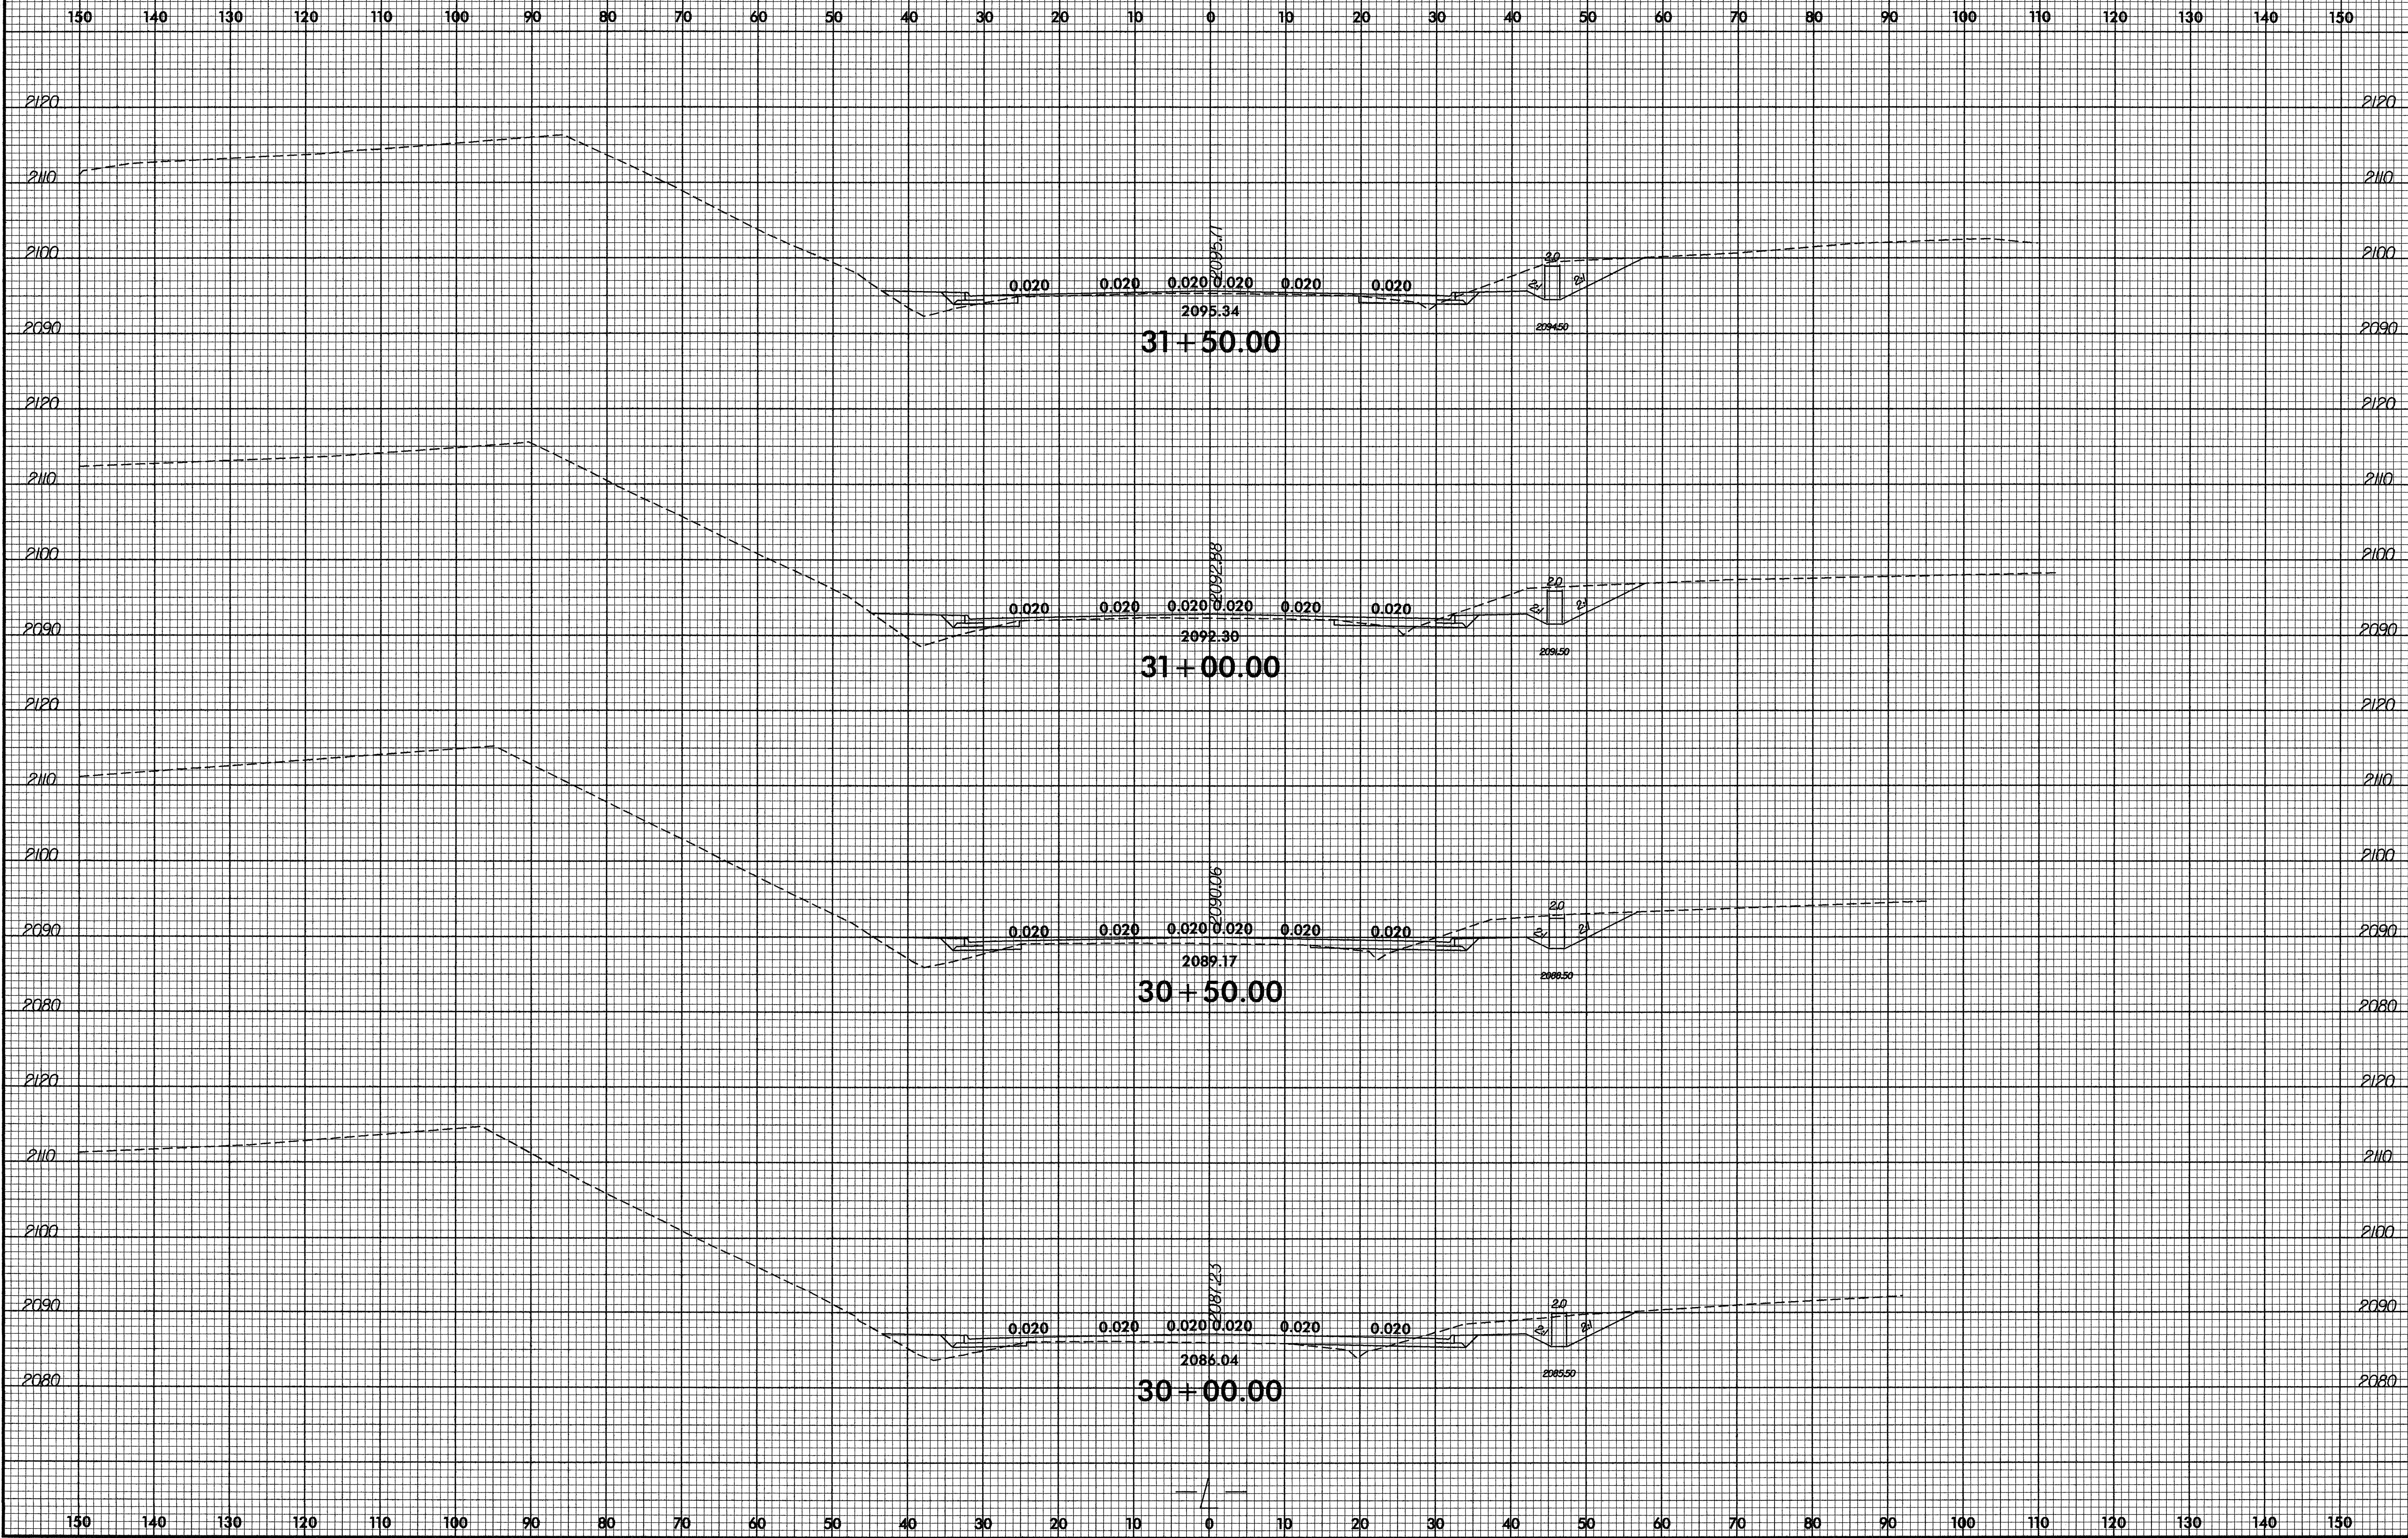


20-MAY-2008 14:47
 R:\Roadway\Xec\B4033_Rdy-1.L.dgn
 \$\$\$USERNAM\$\$\$

8/23/99

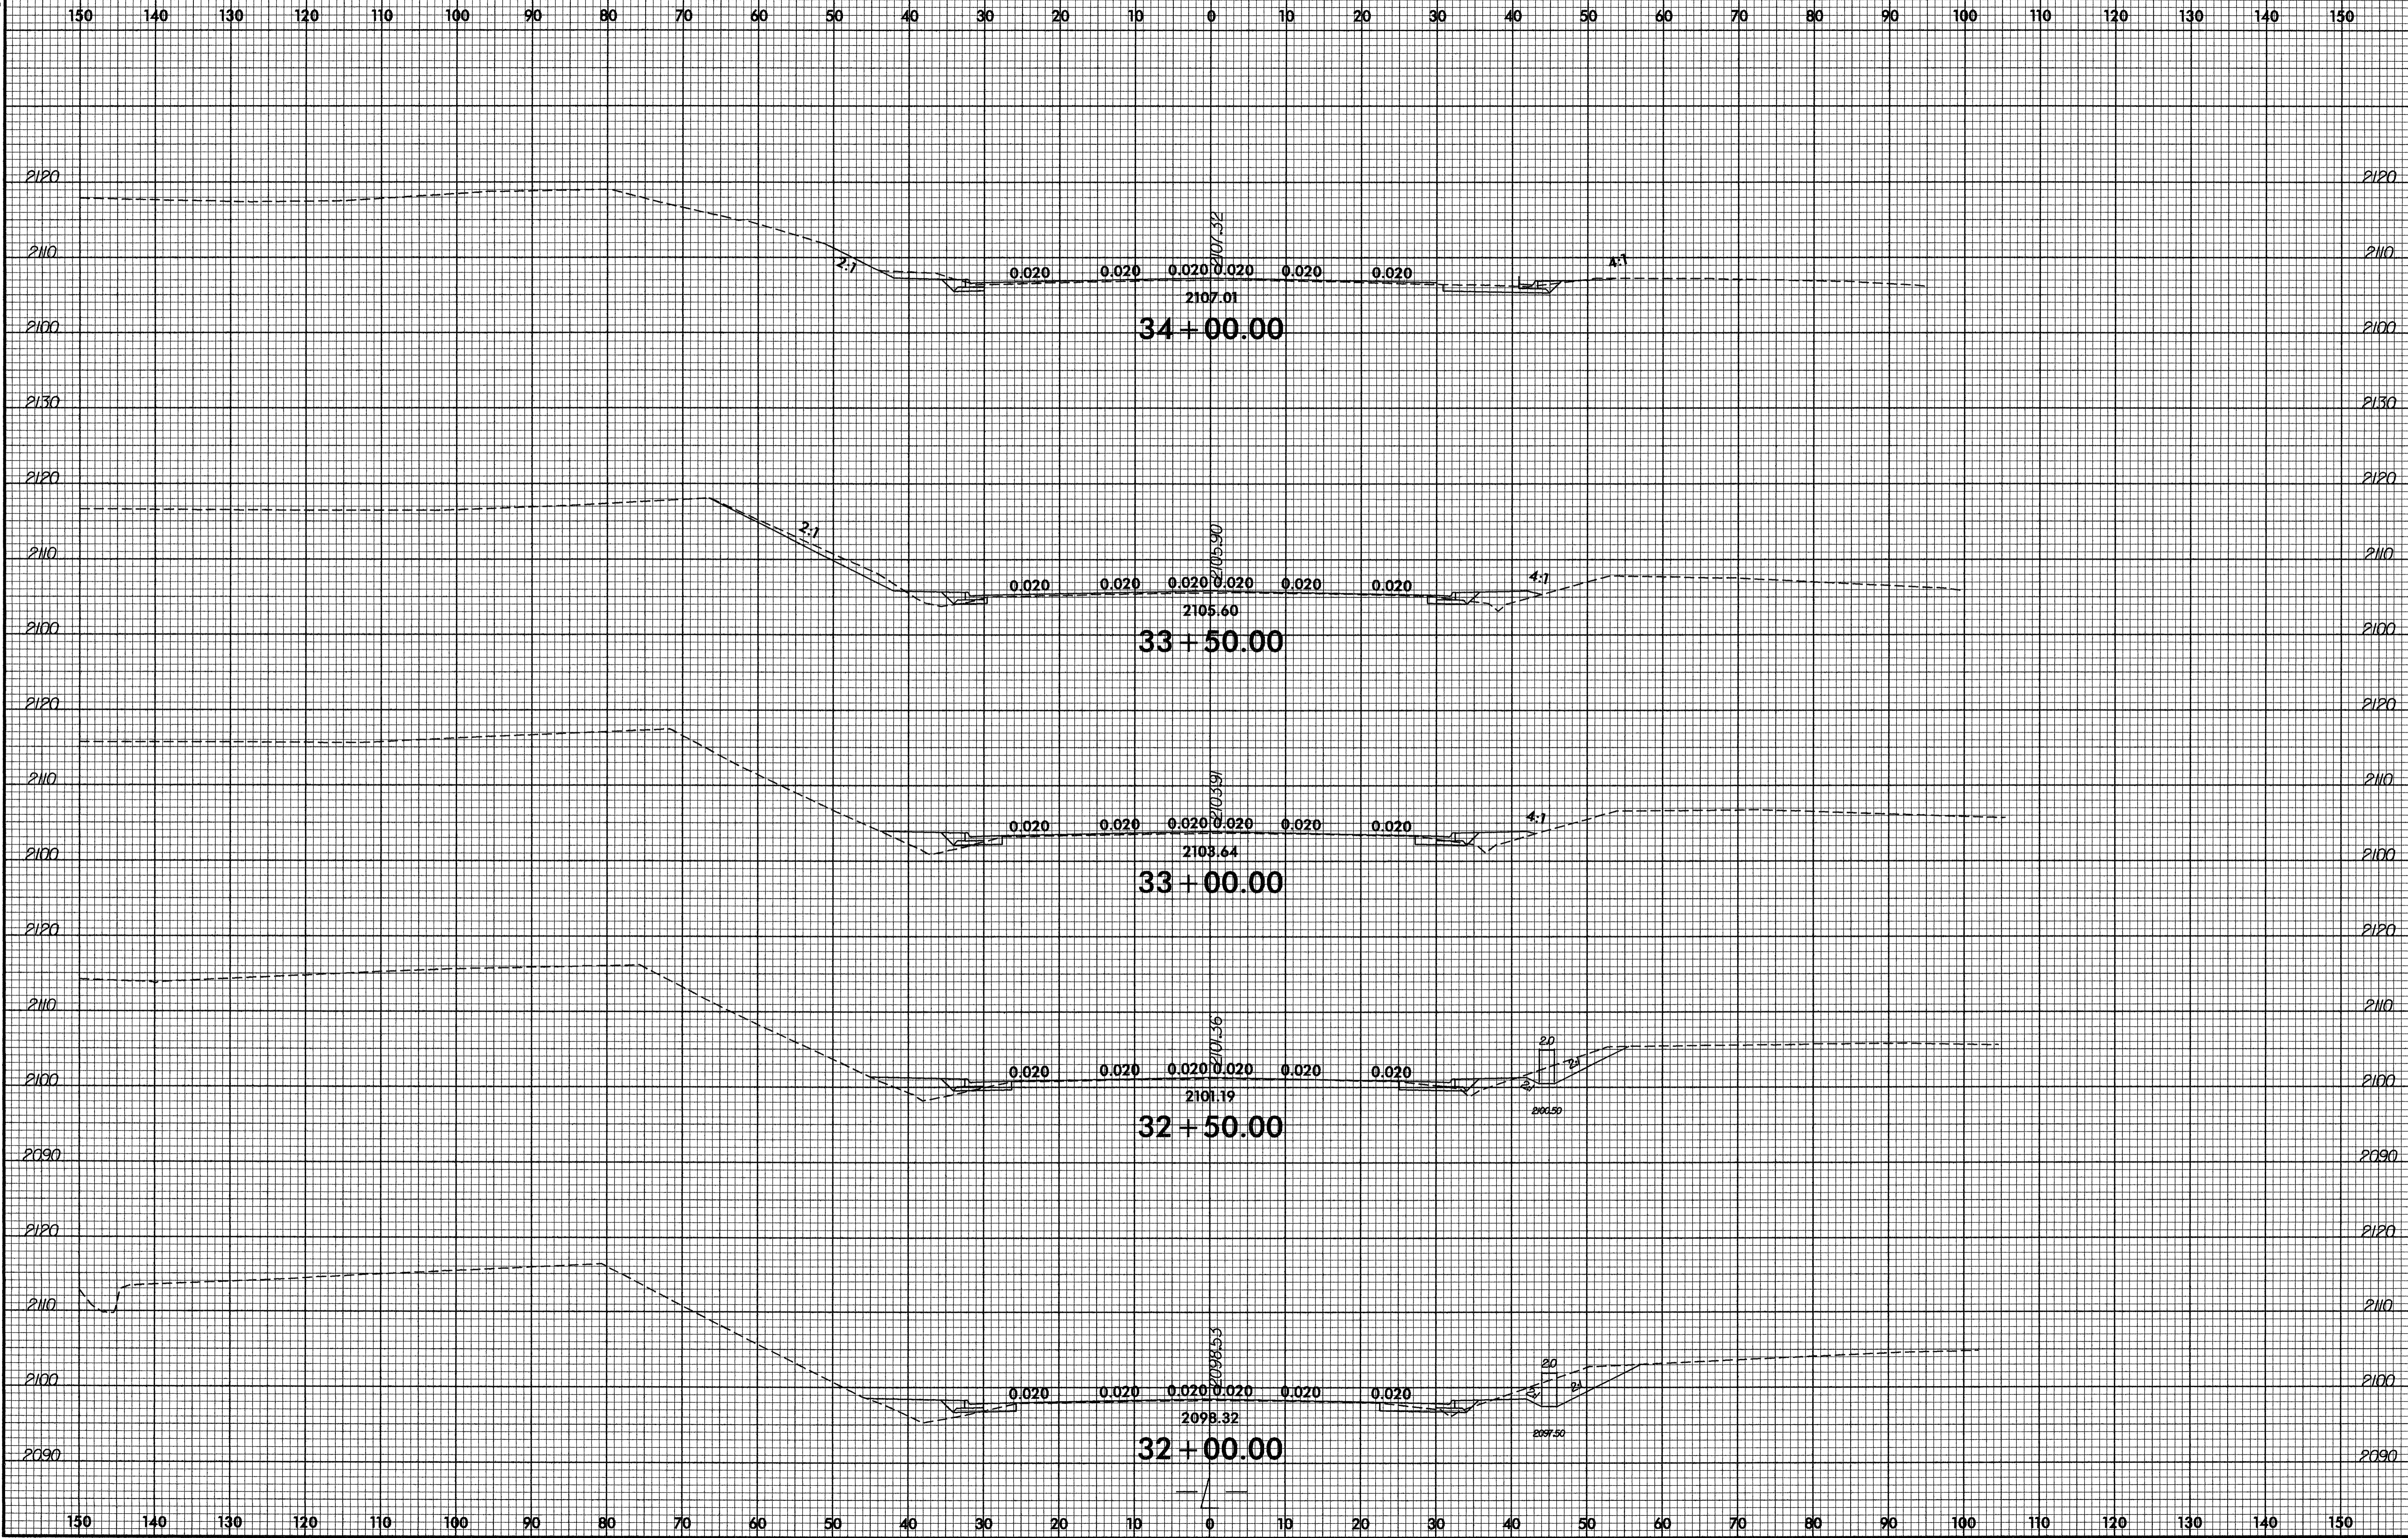

20-MAY-2008 14:48
 P:\Roadwork\Xc\B4033_Rdy_xp1.L.dgn
 \$\$\$USERNAM\$\$\$\$


8/23/99

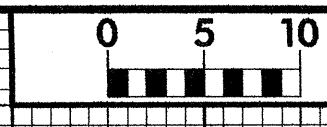

PROJ. REFERENCE NO.
B-4033

SHEET NO.
X-10

150 140 130 120 110 100 90 80 70 60 50 40 30 20 10 0 10 20 30 40 50 60 70 80 90 100 110 120 130 140 150

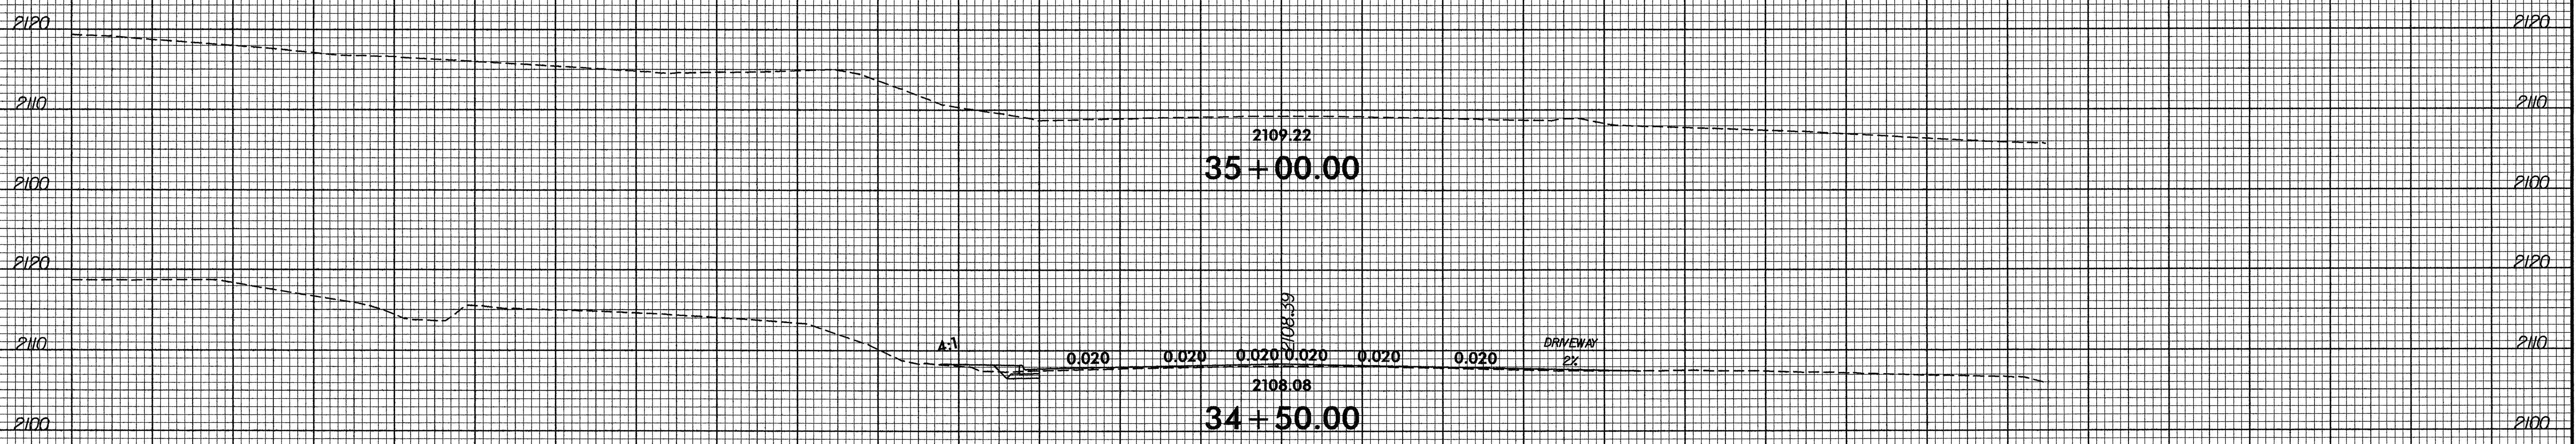

150 140 130 120 110 100 90 80 70 60 50 40 30 20 10 0 10 20 30 40 50 60 70 80 90 100 110 120 130 140 150

20-MAY-2008 14:48
RA:Redwin\Xsc\B4033.Rdy_xpl.L.dgn
\$\$\$\$\$USERNAME\$\$\$\$\$