



8/23/99

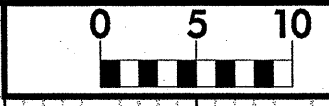

PROJ. REFERENCE NO. B-4080 SHEET NO. X-1

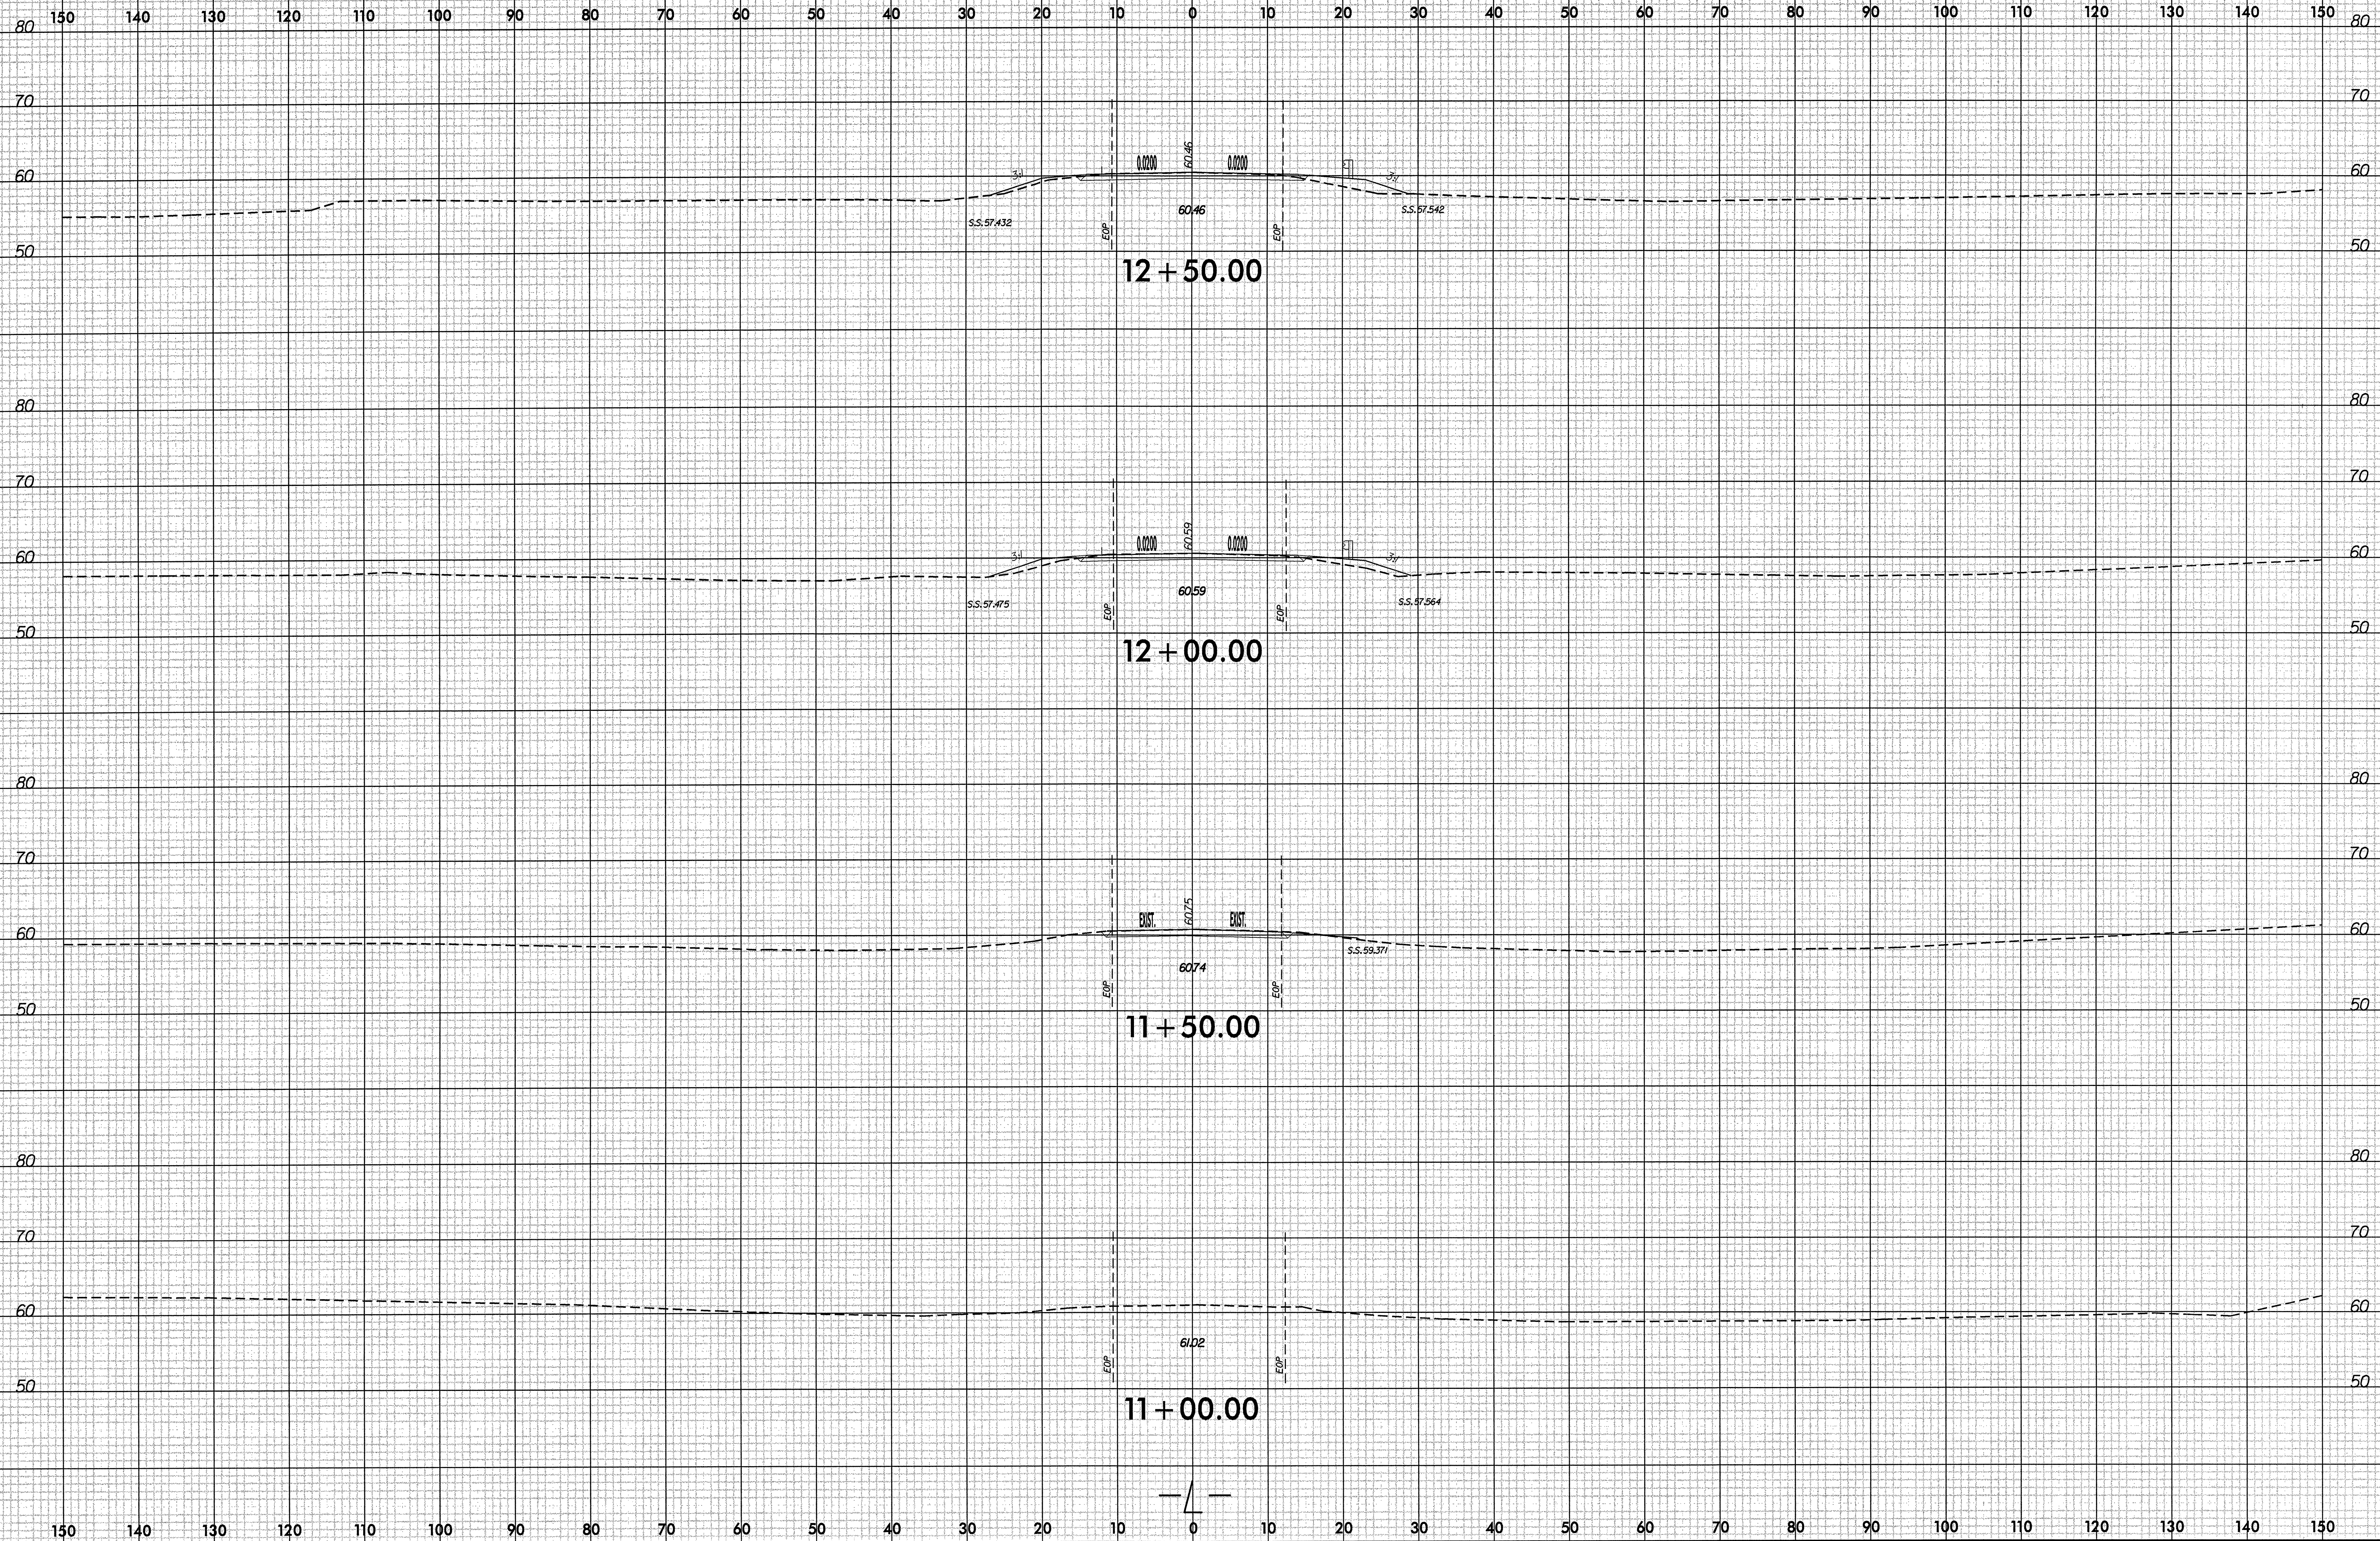

24-JUL-2008 14:28 I:\Projects\CDOT\Bridges\Group 46 Final Design\B4080\Roadway\Xsc\B4080_rdy_xpl.dgn




8/23/99




PROJ. REFERENCE NO.	SHEET NO.
B-4080	X-2


150 140 130 120 110 100 90 80 70 60 50 40 30 20 10 0 10 20 30 40 50 60 70 80 90 100 110 120 130 140 150

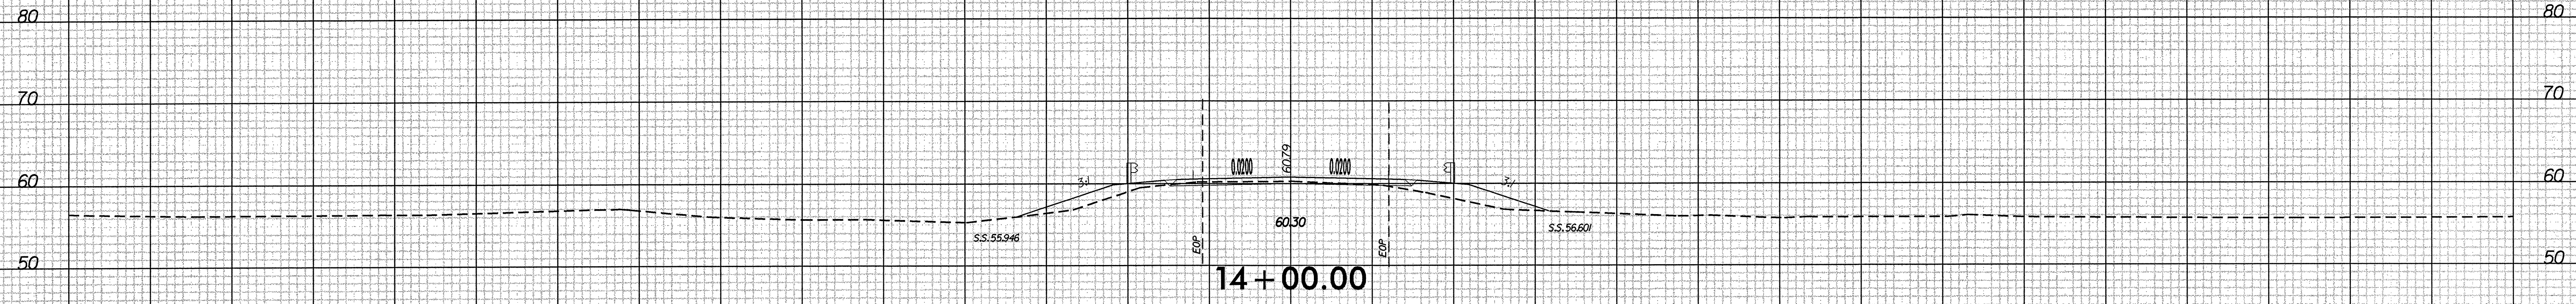

14 + 00.00

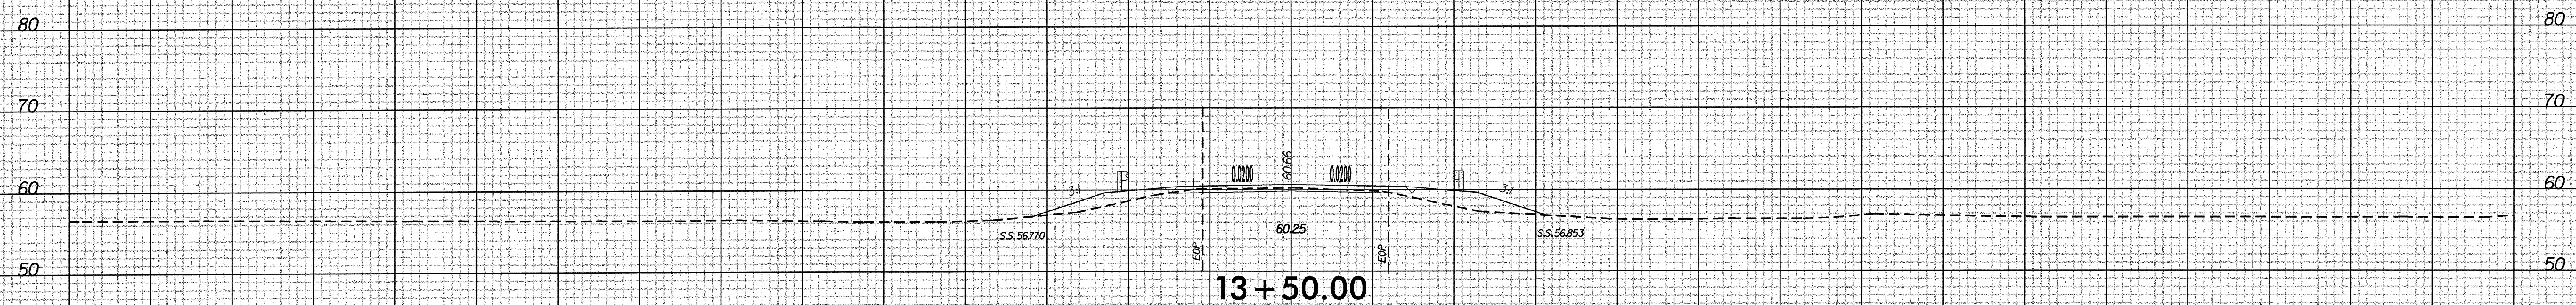

13 + 50.00

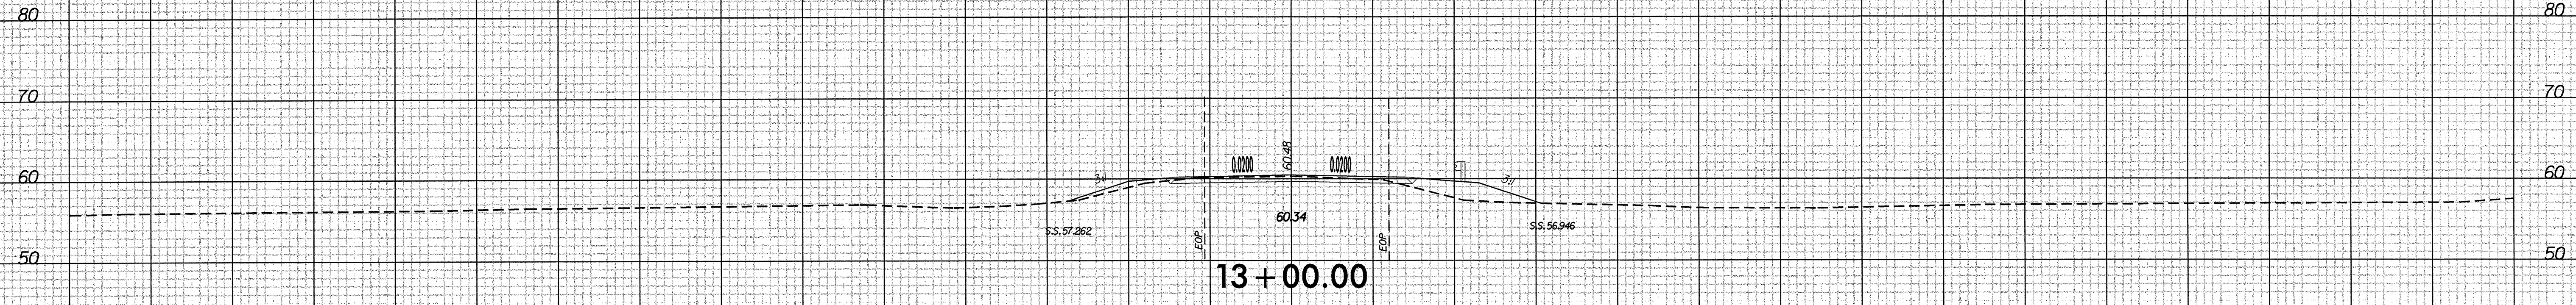


13 + 00.00




150 140 130 120 110 100 90 80 70 60 50 40 30 20 10 0 10 20 30 40 50 60 70 80 90 100 110 120 130 140 150

24-JUL-2008 12:05
 I:\Projects\N0001\Bridges Group 46 Final Design\B4080\Roadway\sc\B4080_rdu_xpl.dgn
 pasciatar

8/23/99

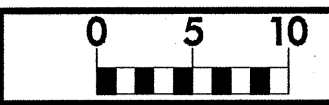


PROJ. REFERENCE NO. B-4080	SHEET NO. X-3
-------------------------------	------------------

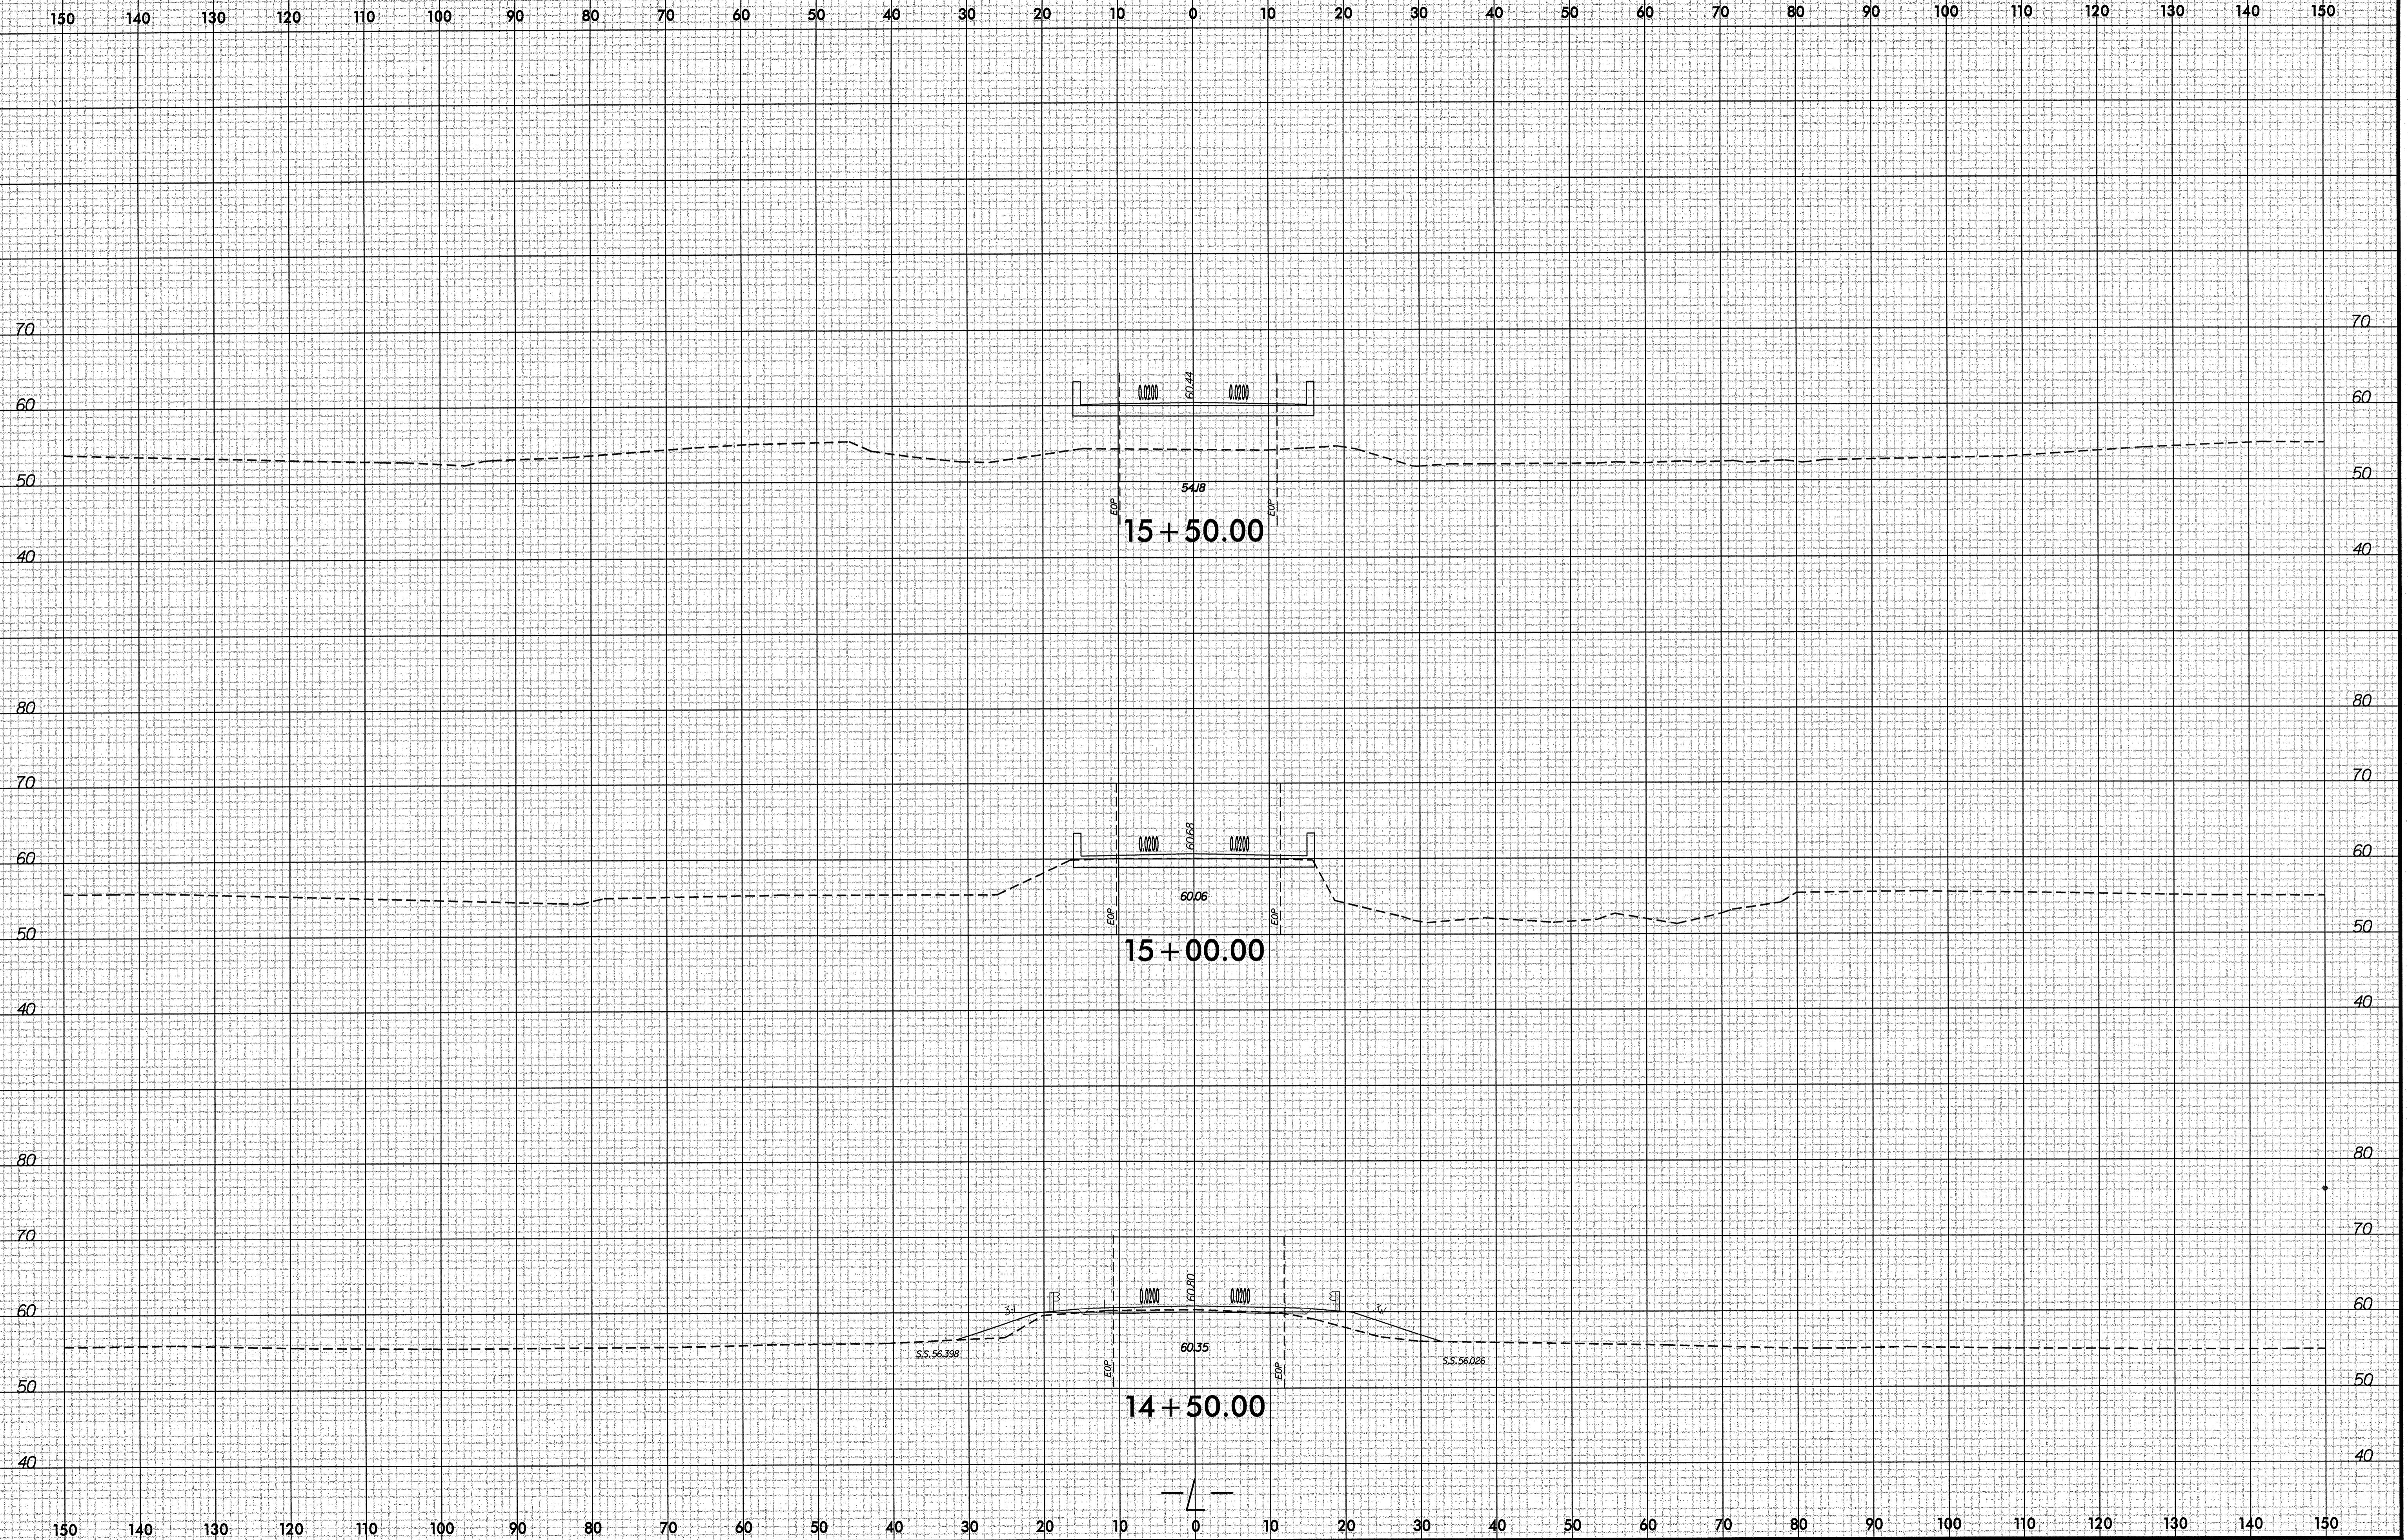


24-JUL-2008 12:05
 I:\Projects\CDOT\Bridges\Group 46 Final Design\B4080\Roadway\Xsc\B4080_rdy_xpl.dgn
 P:\2008\A1\PA080650

8/23/99

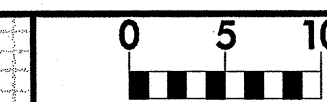


PROJ. REFERENCE NO.	SHEET NO.
B-4080	X-4

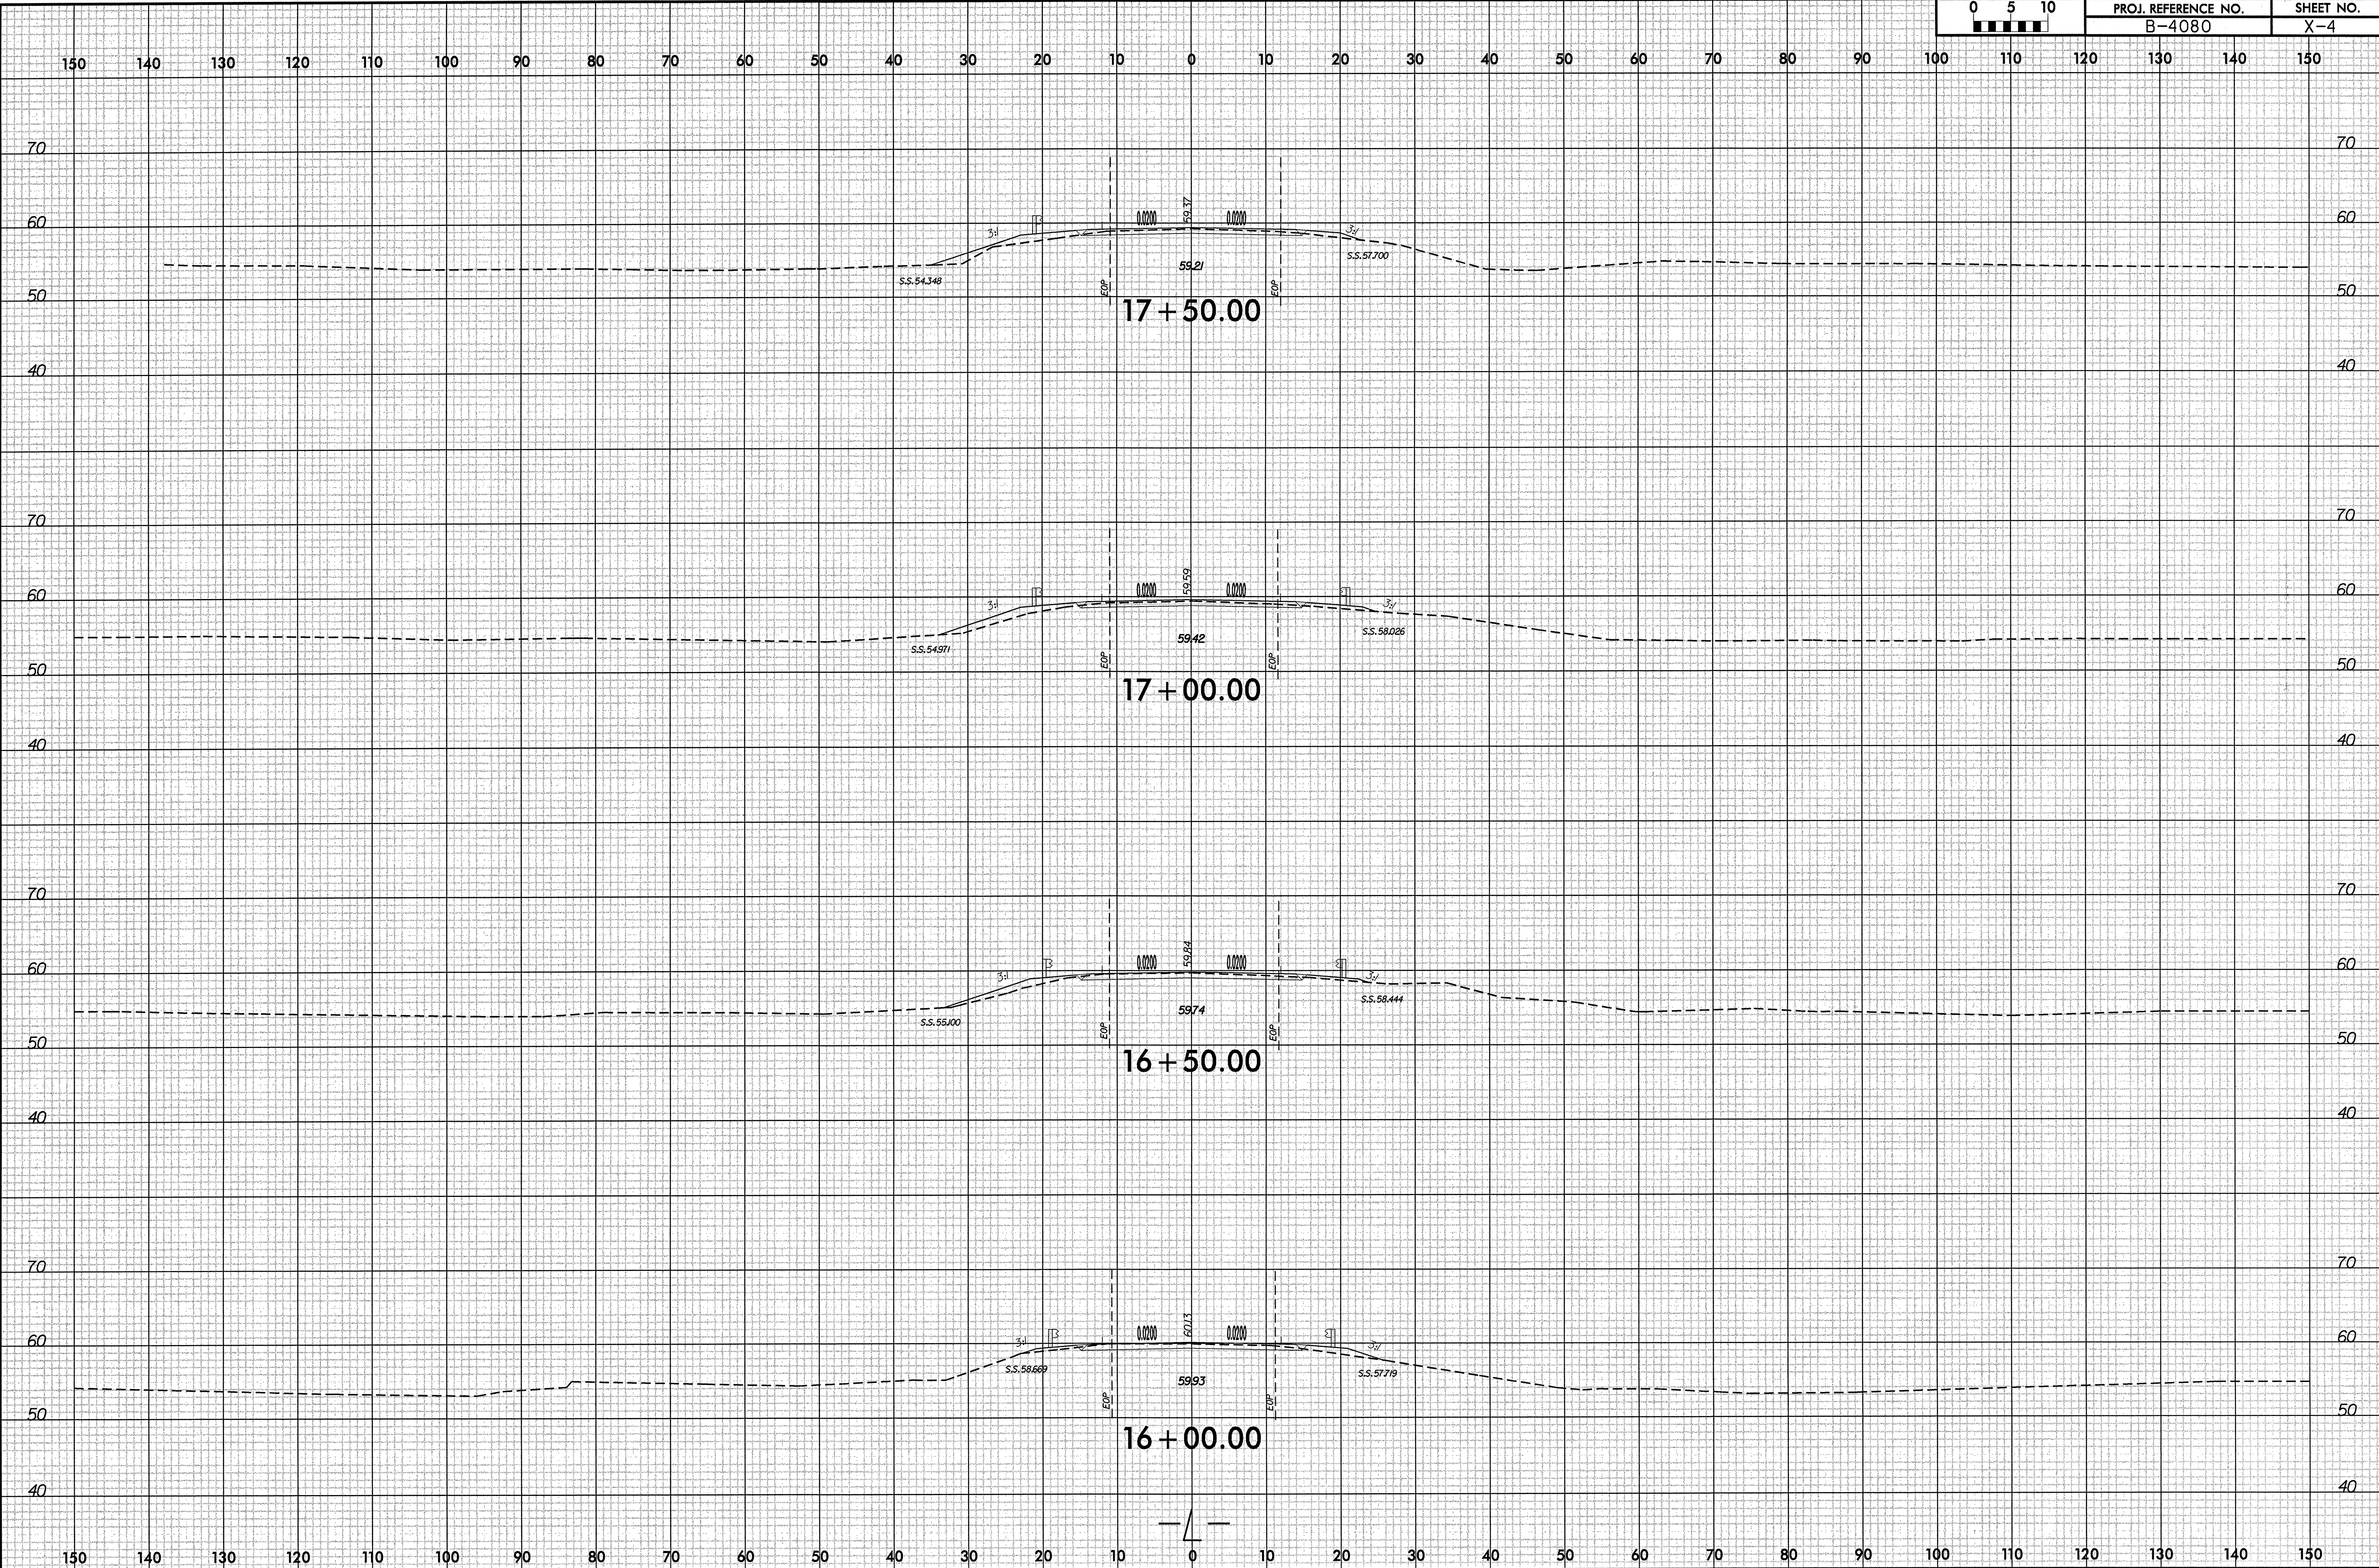


24-JUL-2008 12:05 I:\Projects\NCDOT\Bridges\Group 46 Final Design\B4080\Roadway\Xsc\B4080_rdy_xpl.dgn



8/23/99

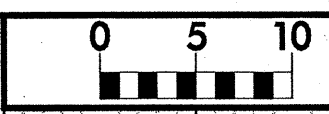

PROJ. REFERENCE NO.	SHEET NO.
B-4080	X-5

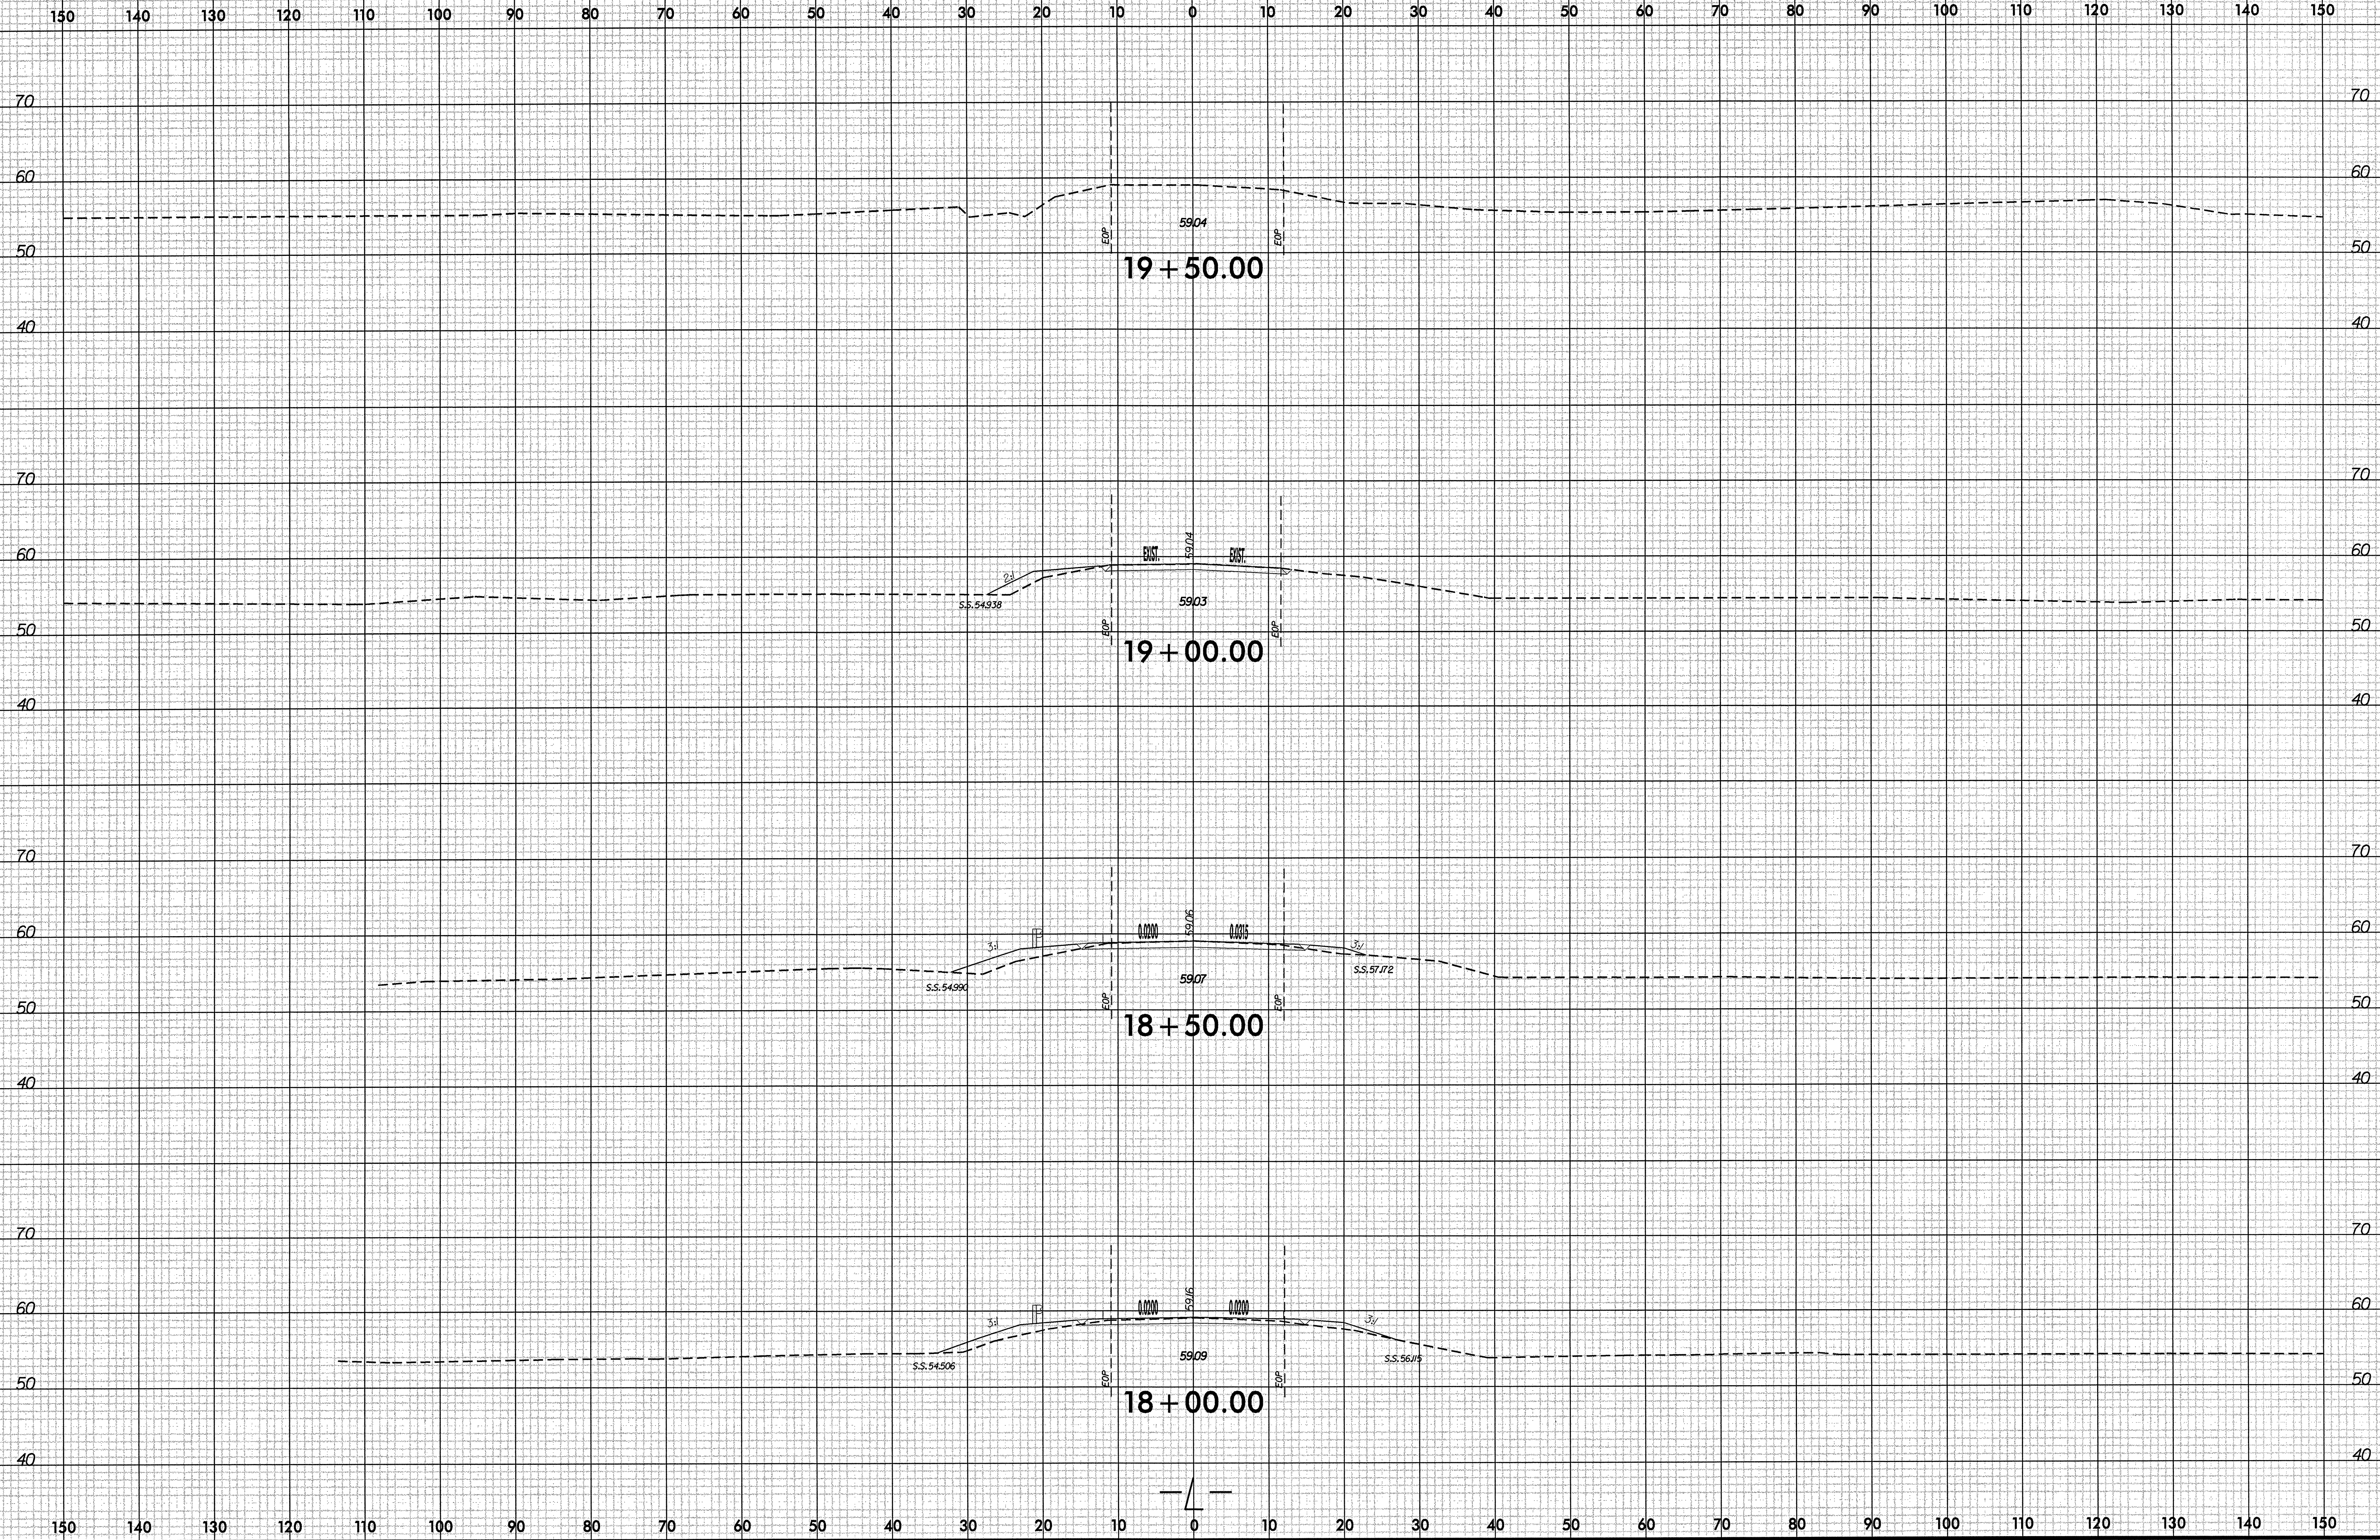

29-JUL-2008 10:54 I:\Projects\NCDOT\Bridges\Group 46 Final Design\B4080\Roadway\Xsc\B4080_rdy_xpl.dgn

