


NOTE 1: SEE PM-3 FOR PAVEMENT MARKING SCHEDULE
 NOTE 2: FOLLOW NCDOT ROADWAY STANDARD DRAWINGS DATED JULY 2006 FOR PLACEMENT OF ARROWS AND "ONLY" MARKINGS


03-SEP-2008 15:43
 G:\TEG\Curr\280246\03_White\PM\PM01.dgn
 18566 AT RAL2004601

PBS&J 1616 EAST MILLBROOK ROAD, SUITE 310
 RALEIGH, NORTH CAROLINA 27609
 PHONE: (919) 876-6888

APPROVED:	DATE:	PAVEMENT MARKING	SCALE: 1:50 DATE: 608 DWG. BY: JAW DESIGN BY: JAW REVIEWED BY: MRC	DIVISION OF HIGHWAY CONSTRUCTION NORTH CAROLINA DEPARTMENT OF TRANSPORTATION	REVISIONS			
					<table border="1"> <tr><td> </td><td> </td></tr> <tr><td> </td><td> </td></tr> <tr><td> </td><td> </td></tr> </table>			

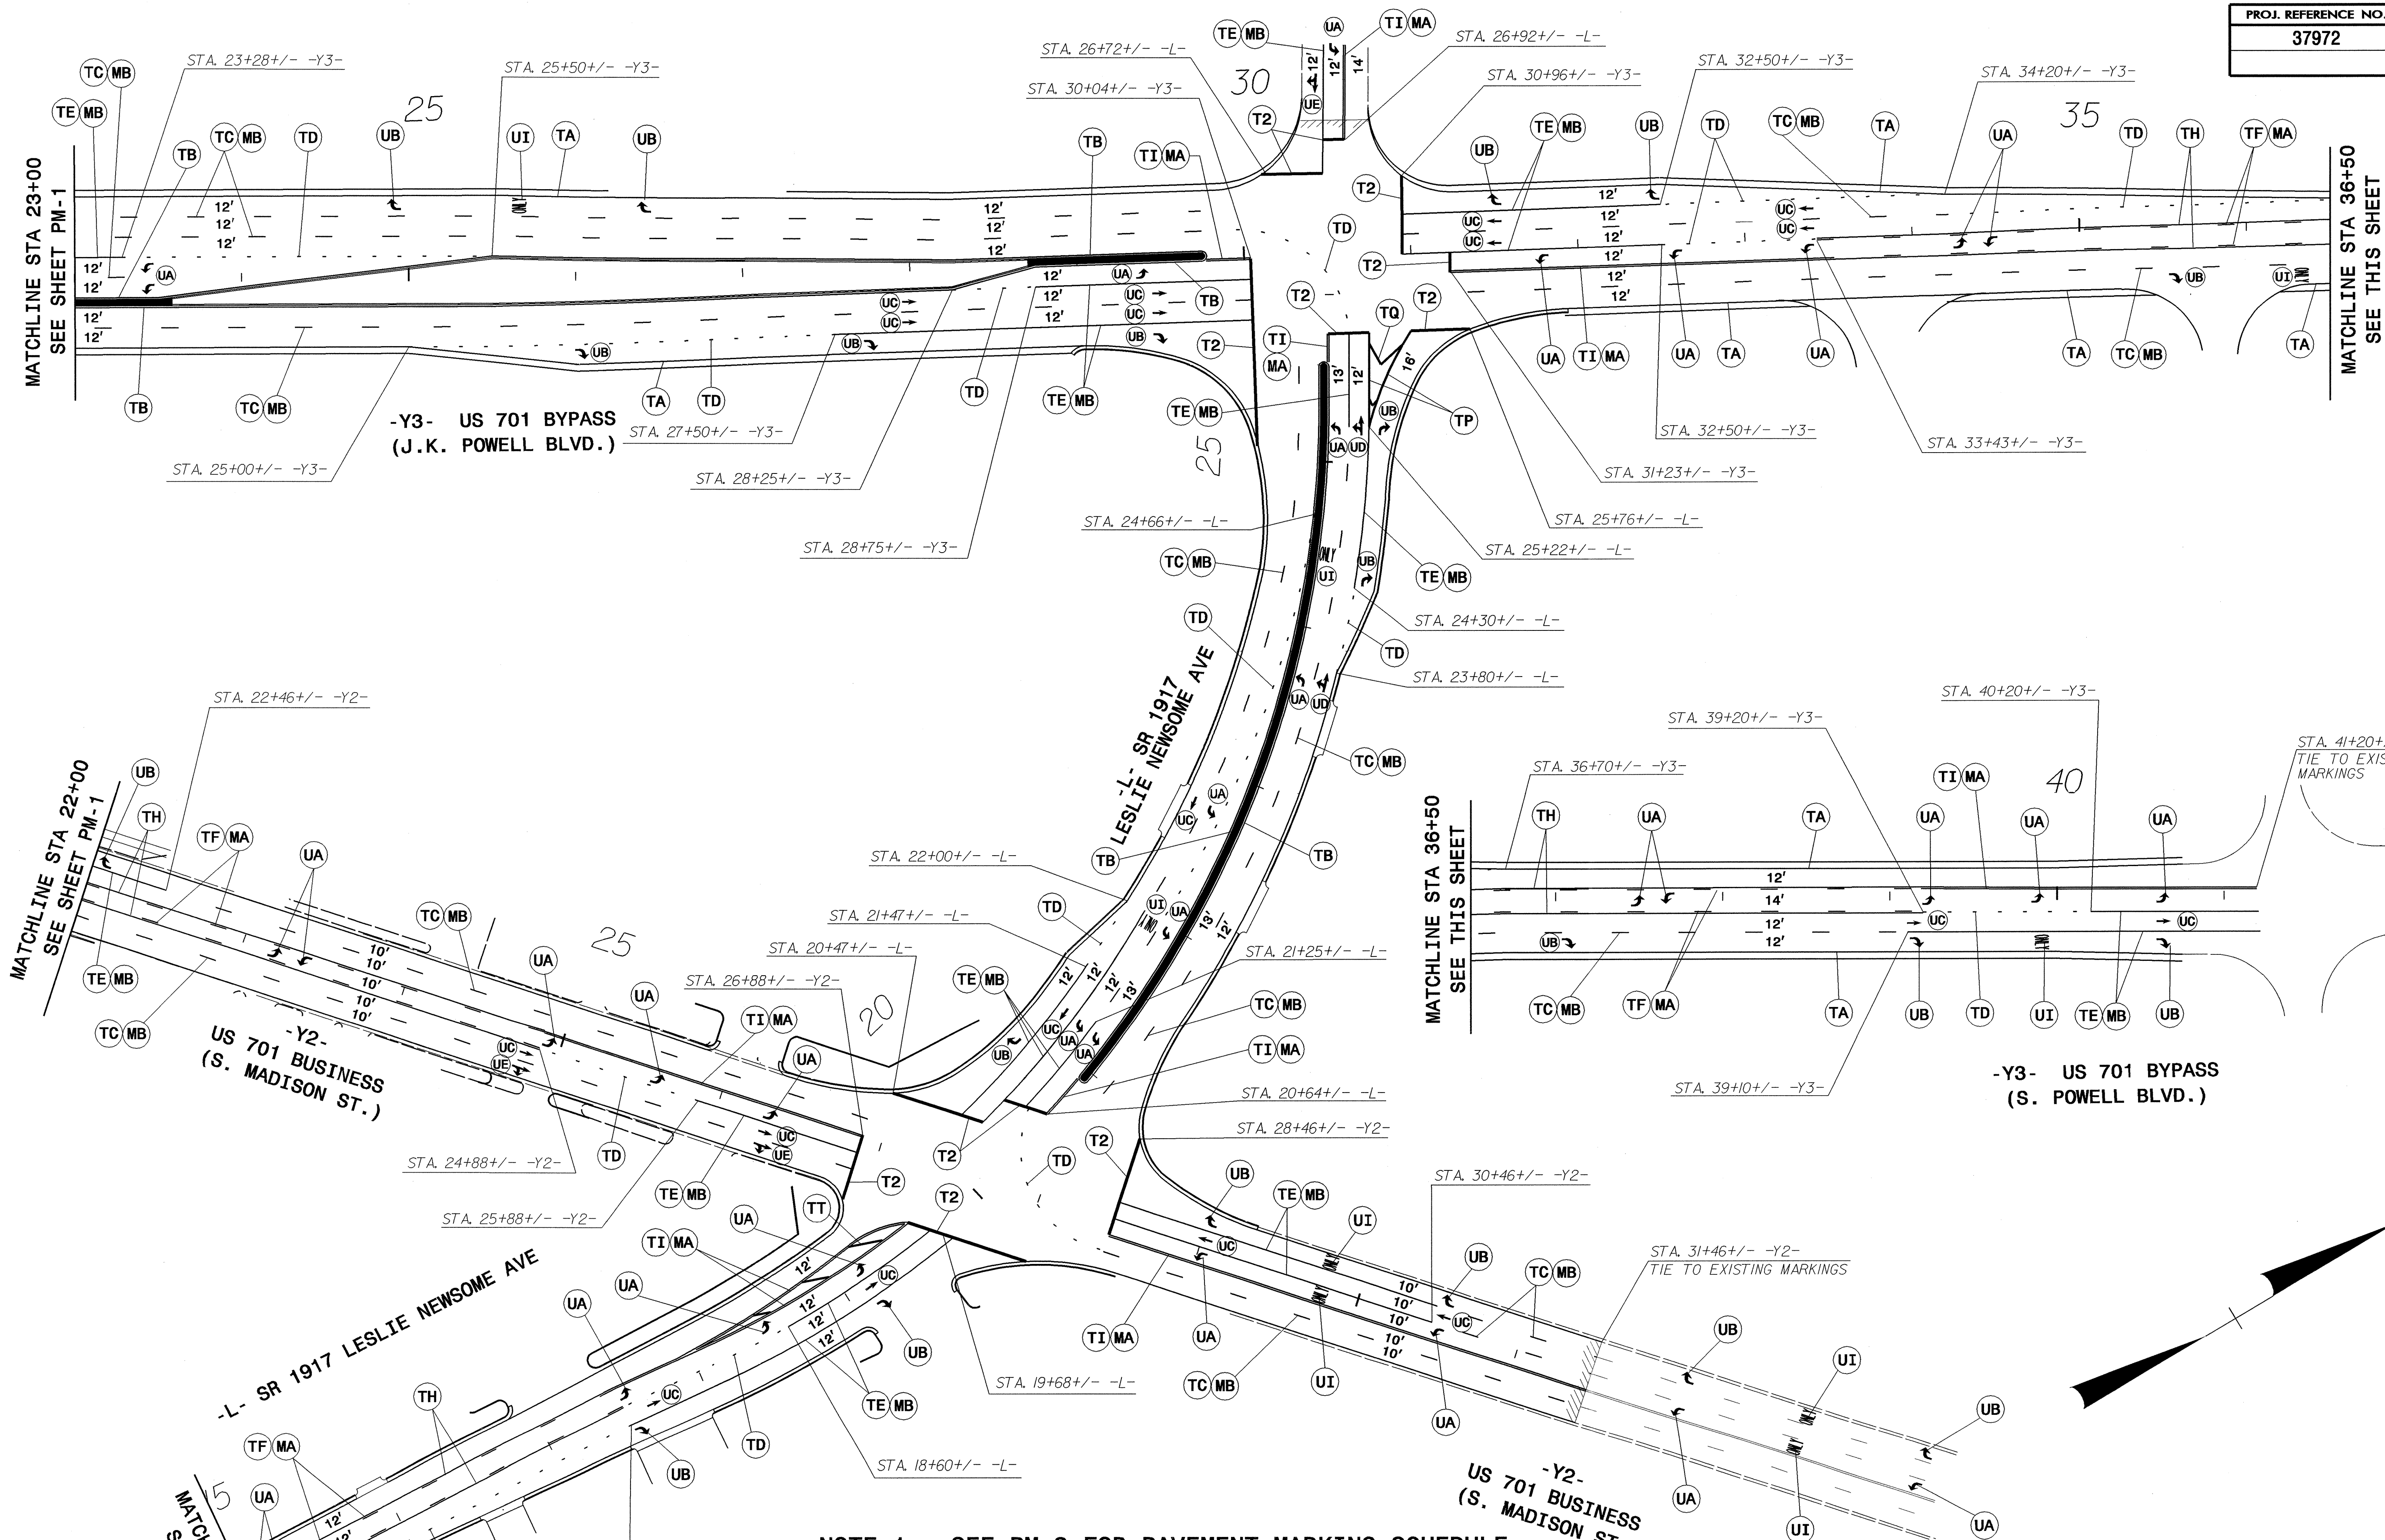

NOTE 1: SEE PM-3 FOR PAVEMENT MARKING SCHEDULE
 NOTE 2: FOLLOW NCDOT ROADWAY STANDARD DRAWINGS DATED JULY 2006 FOR PLACEMENT OF ARROWS AND "ONLY" MARKINGS

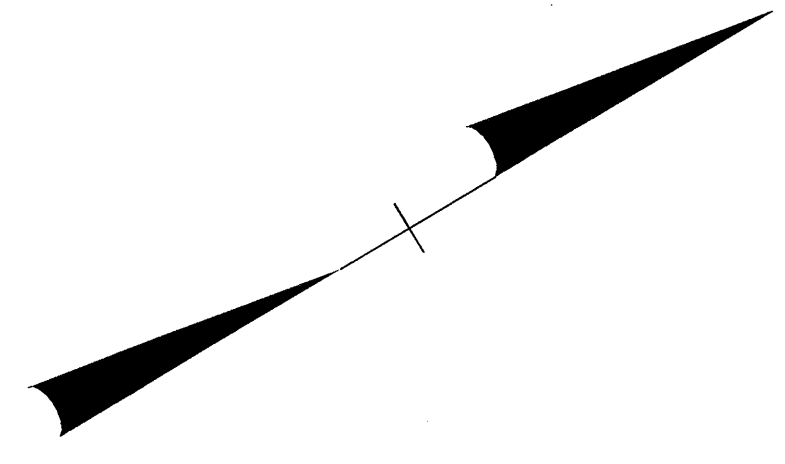


03-SEP-2008 15:43
 G:\TEG\Curr\280246\03_Whitfe\PM\PM02.dgn
 18566 AT RAL2004601

PBS&J 1616 EAST MILLBROOK ROAD, SUITE 310
 RALEIGH, NORTH CAROLINA 27609
 PHONE: (919) 876-6888

APPROVED: _____ DATE: _____

SEAL

PAVEMENT MARKING		REVISIONS	
SCALE:	1:50		
DATE:	6/08		
DWG. BY:	JAW		
DESIGN BY:	JAW		
REVIEWED BY:	MRC		

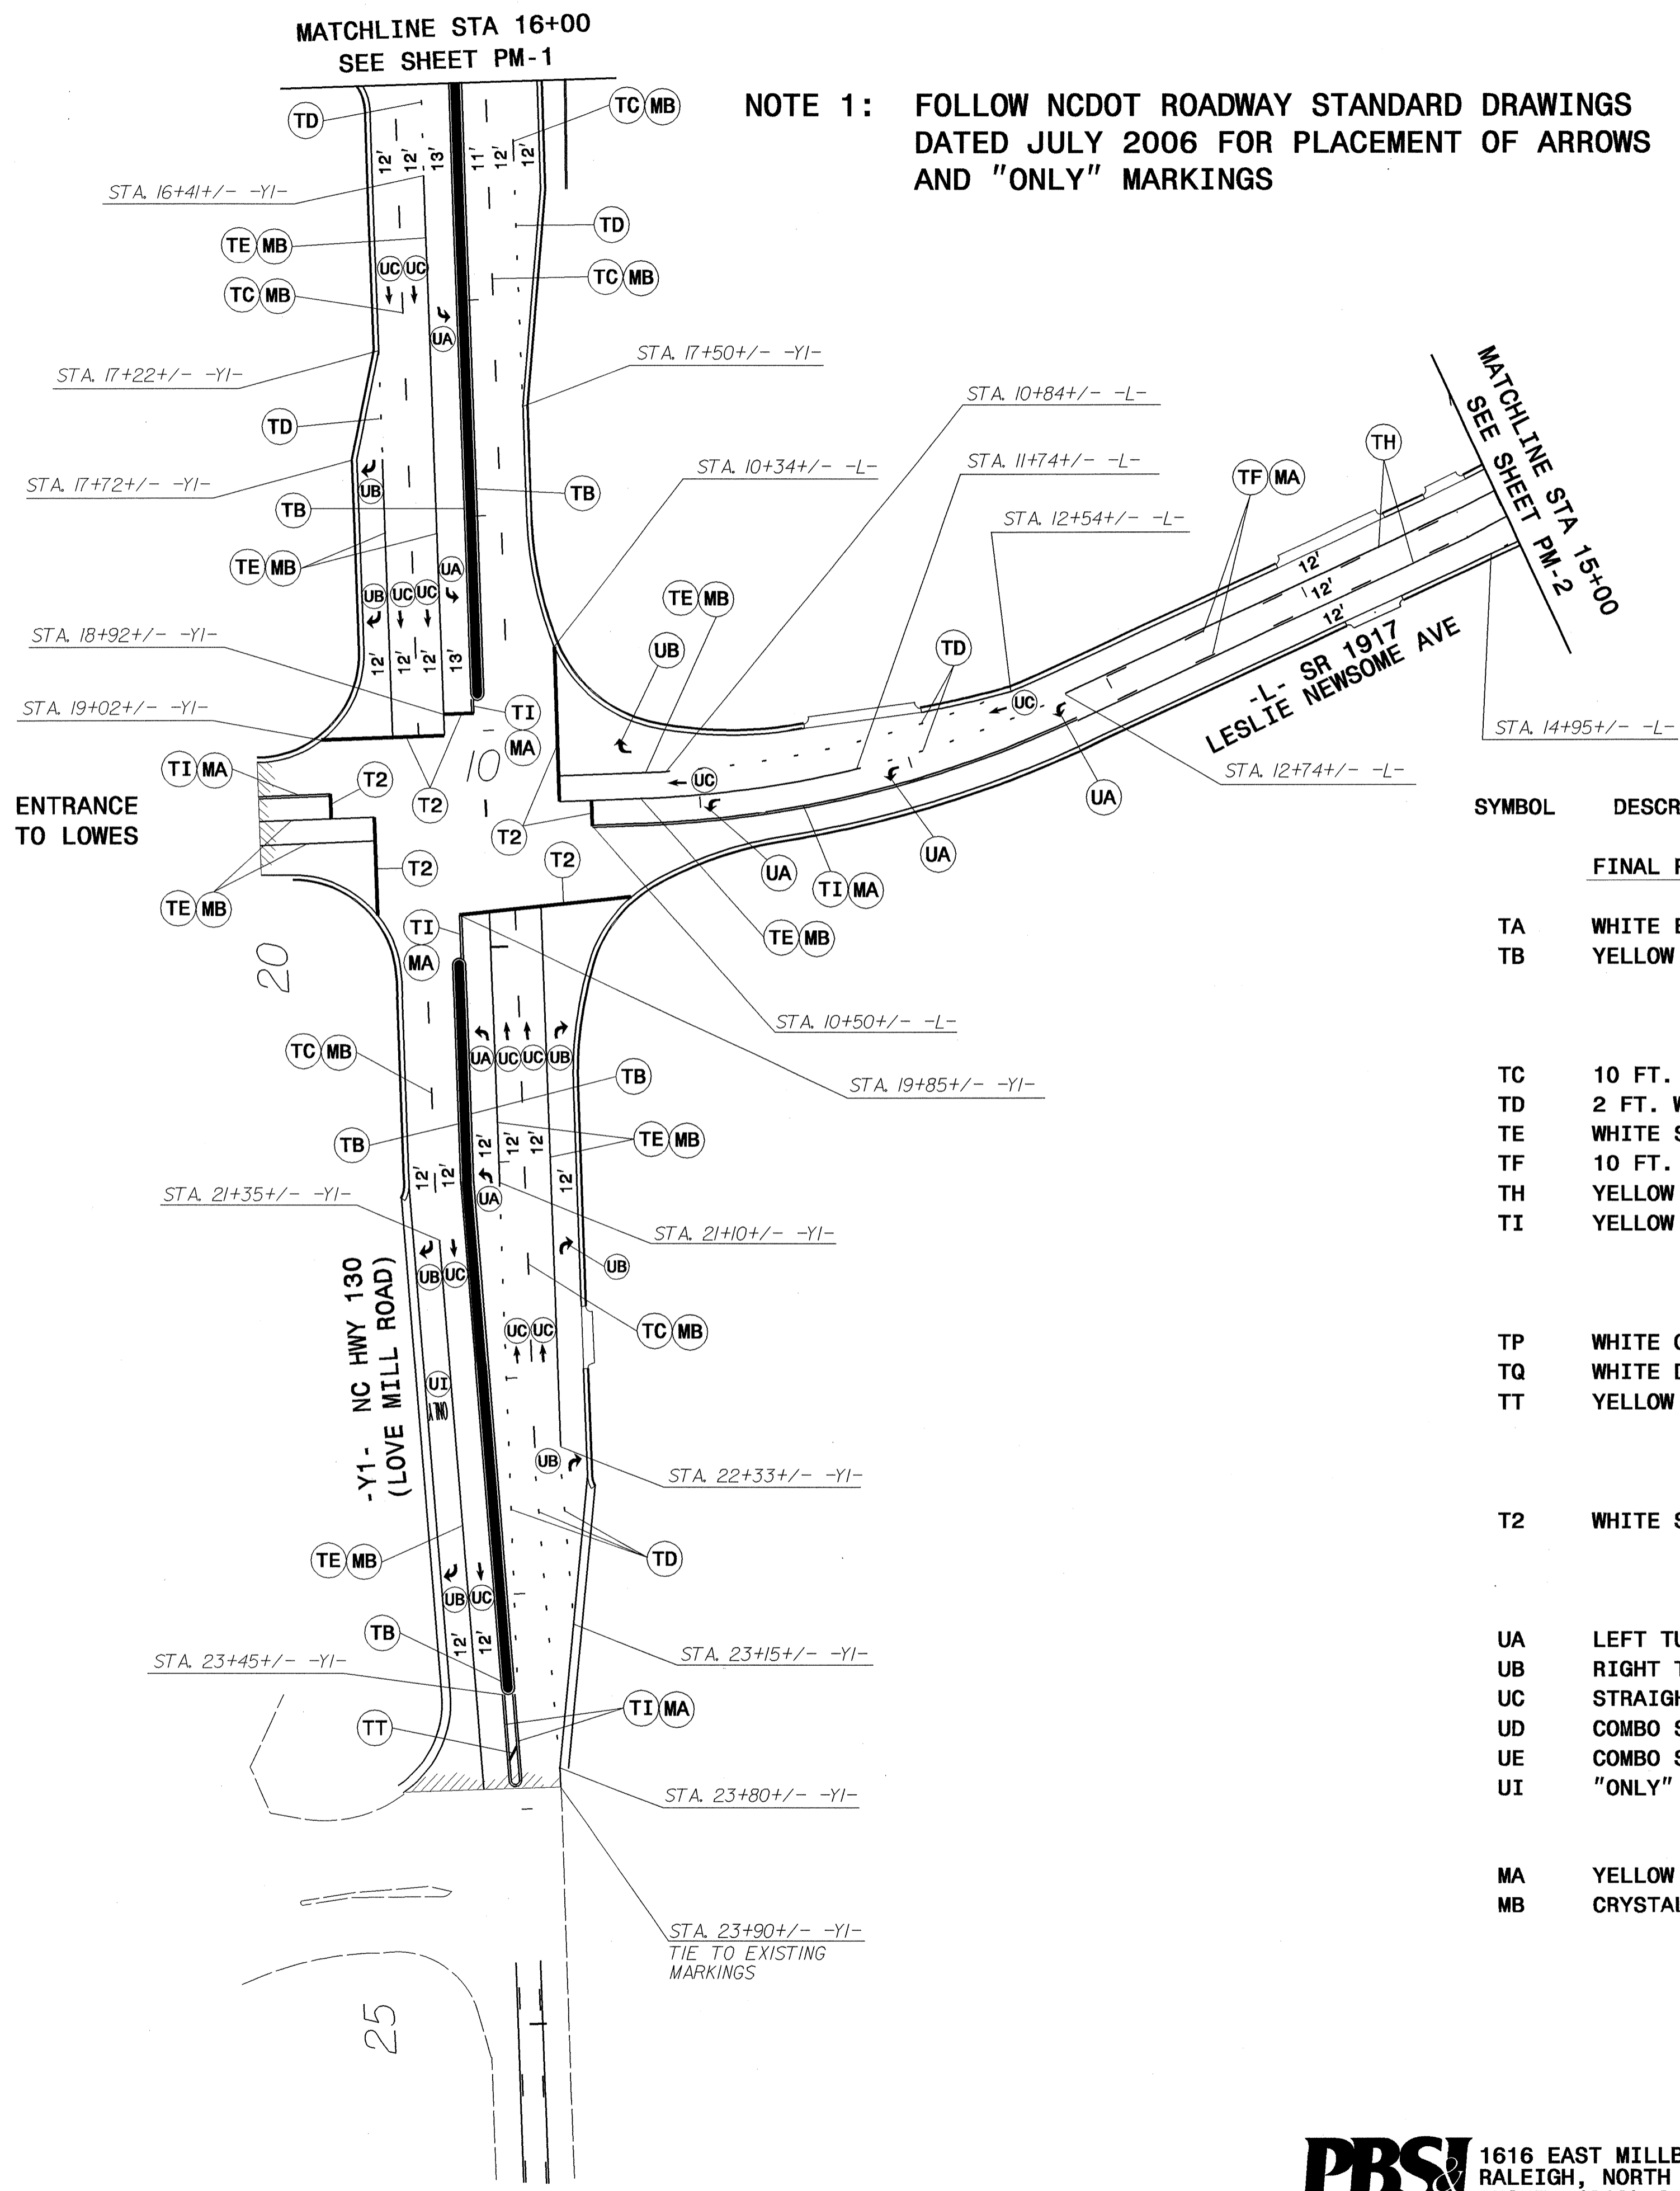



NOTE 1: FOLLOW NCDOT ROADWAY STANDARD DRAWINGS DATED JULY 2006 FOR PLACEMENT OF ARROWS AND "ONLY" MARKINGS

PVMT MARKING SCHEDULE

SYMBOL	DESCRIPTION	PAY ITEM	QUANTITY BREAKDOWN	TOTAL QUANTITY
FINAL PAVEMENT MARKING LINES				
		THERMOPLASTIC (4", 90 MILS)		
TA	WHITE EDGELINE		5820 LF	12305 LF
TB	YELLOW EDGELINE		6485 LF	
		THERMOPLASTIC (4", 120 MILS)		
TC	10 FT. WHITE SKIP		2653 LF	19160 LF
TD	2 FT. WHITE MINISKIP		677 LF	
TE	WHITE SOLID LANE LINE		6874 LF	
TF	10 FT. YELLOW SKIP		832 LF	
TH	YELLOW SINGLE CENTER		3322 LF	
TI	YELLOW DOUBLE CENTER		4802 LF	
		THERMOPLASTIC (8", 90 MILS)		
TP	WHITE GORE LINE		328 LF	528 LF
TQ	WHITE DIAGONAL		50 LF	
TT	YELLOW DIAGONAL		150 LF	
		THERMOPLASTIC (24", 120 MILS)		
T2	WHITE STOPBAR		1110 LF	1110 LF
		THERMOPLASTIC PAVEMENT MARKING SYMBOL		
UA	LEFT TURN ARROW		60 EA	155 EA
UB	RIGHT TURN ARROW		48 EA	
UC	STRAIGHT ARROW		40 EA	
UD	COMBO STRAIGHT/LEFT ARROW		2 EA	
UE	COMBO STRAIGHT/RIGHT ARROW		5 EA	
UI	"ONLY" SYMBOL		56 INDIVIDUAL CHARACTERS	
		PERMANENT RAISED PAVEMENT MARKER		
MA	YELLOW AND YELLOW		71 EA	391 EA
MB	CRYSTAL AND RED		320 EA	

23-SEP-2008 09:00
 GA:\REG\CURR\280246.03-White\PM\PM03.dgn
 15637 AT RAL3GK\YMC

PBS&J 1616 EAST MILLBROOK ROAD, SUITE 310
 RALEIGH, NORTH CAROLINA 27609
 PHONE: (919) 876-6888

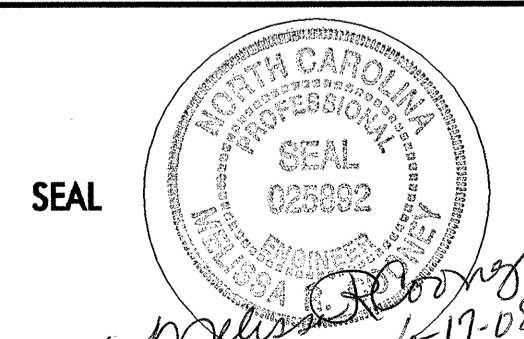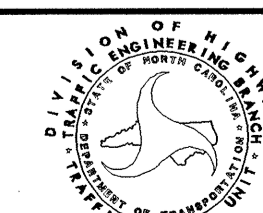APPROVED:	DATE:	PAVEMENT MARKING								
										
SCALE: 1:50	DATE: 608	<table border="1"> <tr> <th colspan="2">REVISIONS</th> </tr> <tr> <td> </td> <td> </td> </tr> <tr> <td> </td> <td> </td> </tr> <tr> <td> </td> <td> </td> </tr> </table>	REVISIONS							
REVISIONS										
DWG. BY: JAW	DESIGN BY: JAW									
REVIEWED BY: MRC										