


SIGN NUMBER: SP07301
 TYPE: D
 QUANTITY: 1
 SIGN WIDTH: 48"
 HEIGHT: 24"
 TOTAL AREA: 8.0 Sq.Ft.
 BORDER TYPE: RECESSED
 RECESS: 0.38"
 WIDTH: 0.63"
 RADII: 1.5"
 NO. Z BARS: 0
 LENGTH: 0

BACKG COLOR: Fluorescent Orange
 COPY COLOR: Black

SYMBOL	X	Y	WID	HT

MAT'L: 0.125" (3.2 mm) ALUMINUM
 0.079" COMPOSITE

DESIGN BY: R. HENNEIN
 PROJECT ID: B-4526
 CHECKED BY:
 DIV: 5
 DATE: Oct 12, 2007

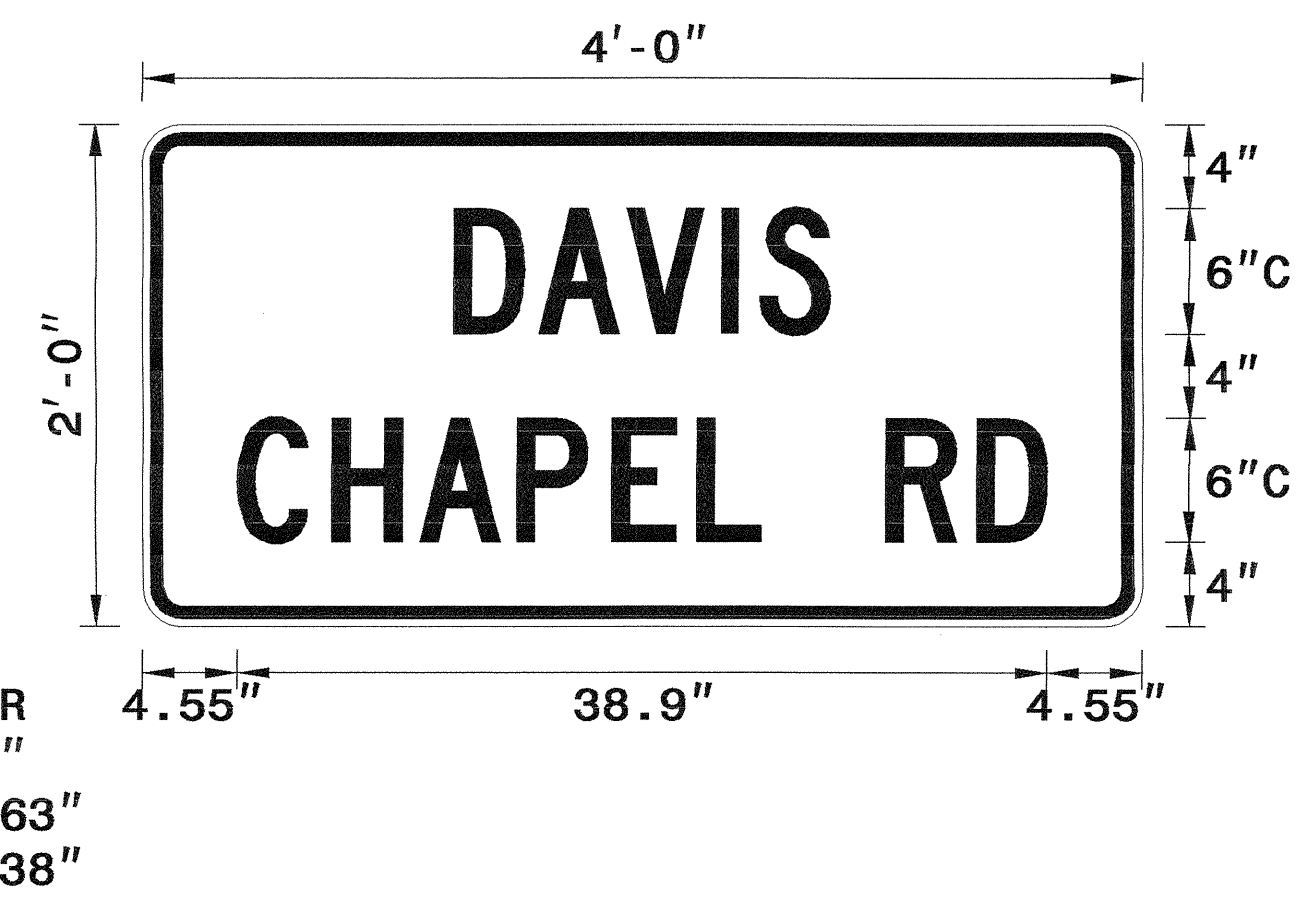

Spacing Factor is 1 unless specified otherwise

LETTER POSITIONS


Letter spacings are to start of next letter															Series/Size Text Length	
	D	A	V	I	S											C 2000 18.1
15	4.1	4.2	4.6	1.9	3.4	15										
	C	H	A	P	E	L		R	D							C 2000 38.9
4.6	4.6	4.2	4.7	4.6	4.1	3.1	6	4.4	3.4	4.6						

FILENAME: SP07301_davischapel.rtd NORTH CAROLINA D.O.T. SIGN DETAIL

APPROVED: *[Signature]* DATE: 10/15/07

SEAL

SPECIAL SIGN DESIGN

SCALE: NONE		REVISIONS
DATE: 10/15/07		
DWG. BY: RRH		
DESIGN BY: RRH		
REVIEWED BY: DME		CADD FILE