


STATE OF NORTH CAROLINA
DIVISION OF HIGHWAYS

UTILITY CONSTRUCTION PLANS
JOHNSTON COUNTY



LOCATION: BRIDGE 89 OVER SASSARIYA SWAMP ON SR 1162

TYPE OF WORK: UTILITY CONSTRUCTION

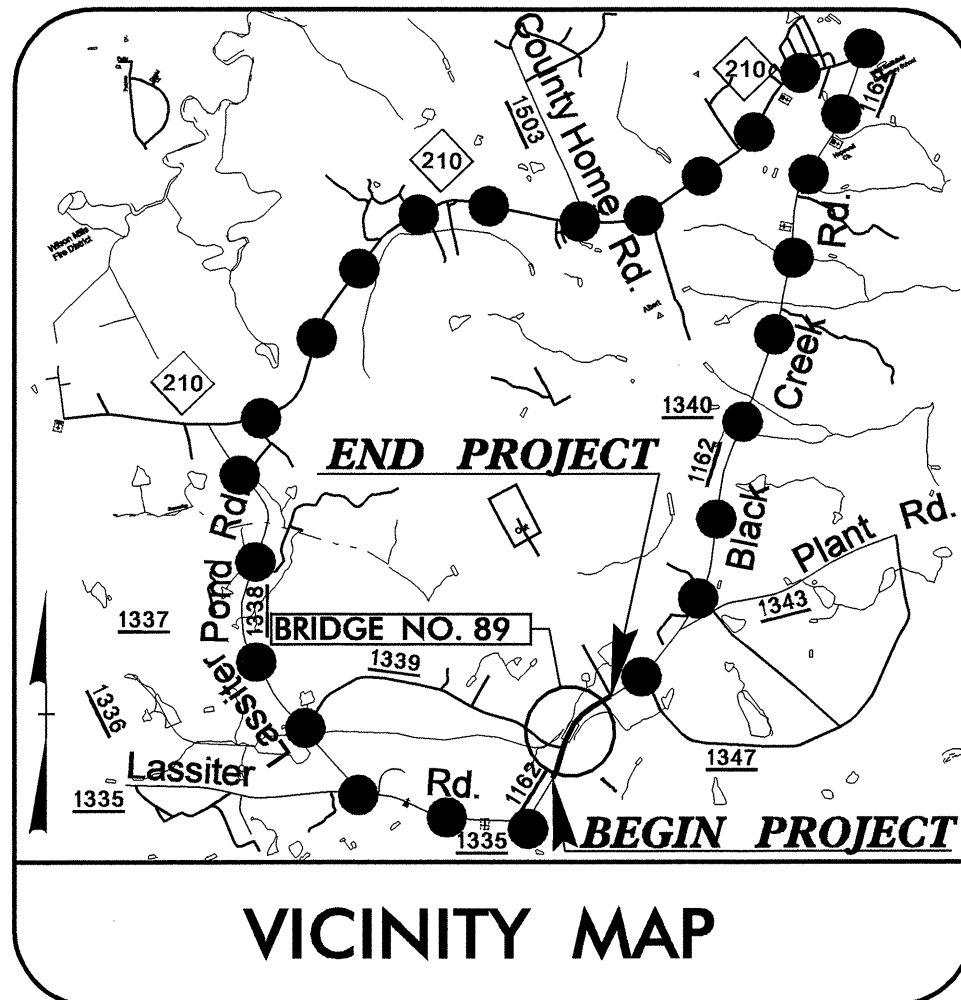


●-●-● OFFSITE DETOUR

UC-2

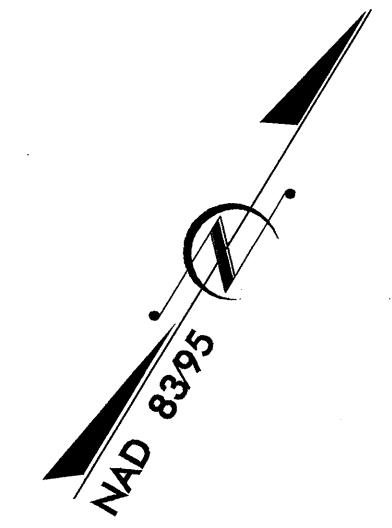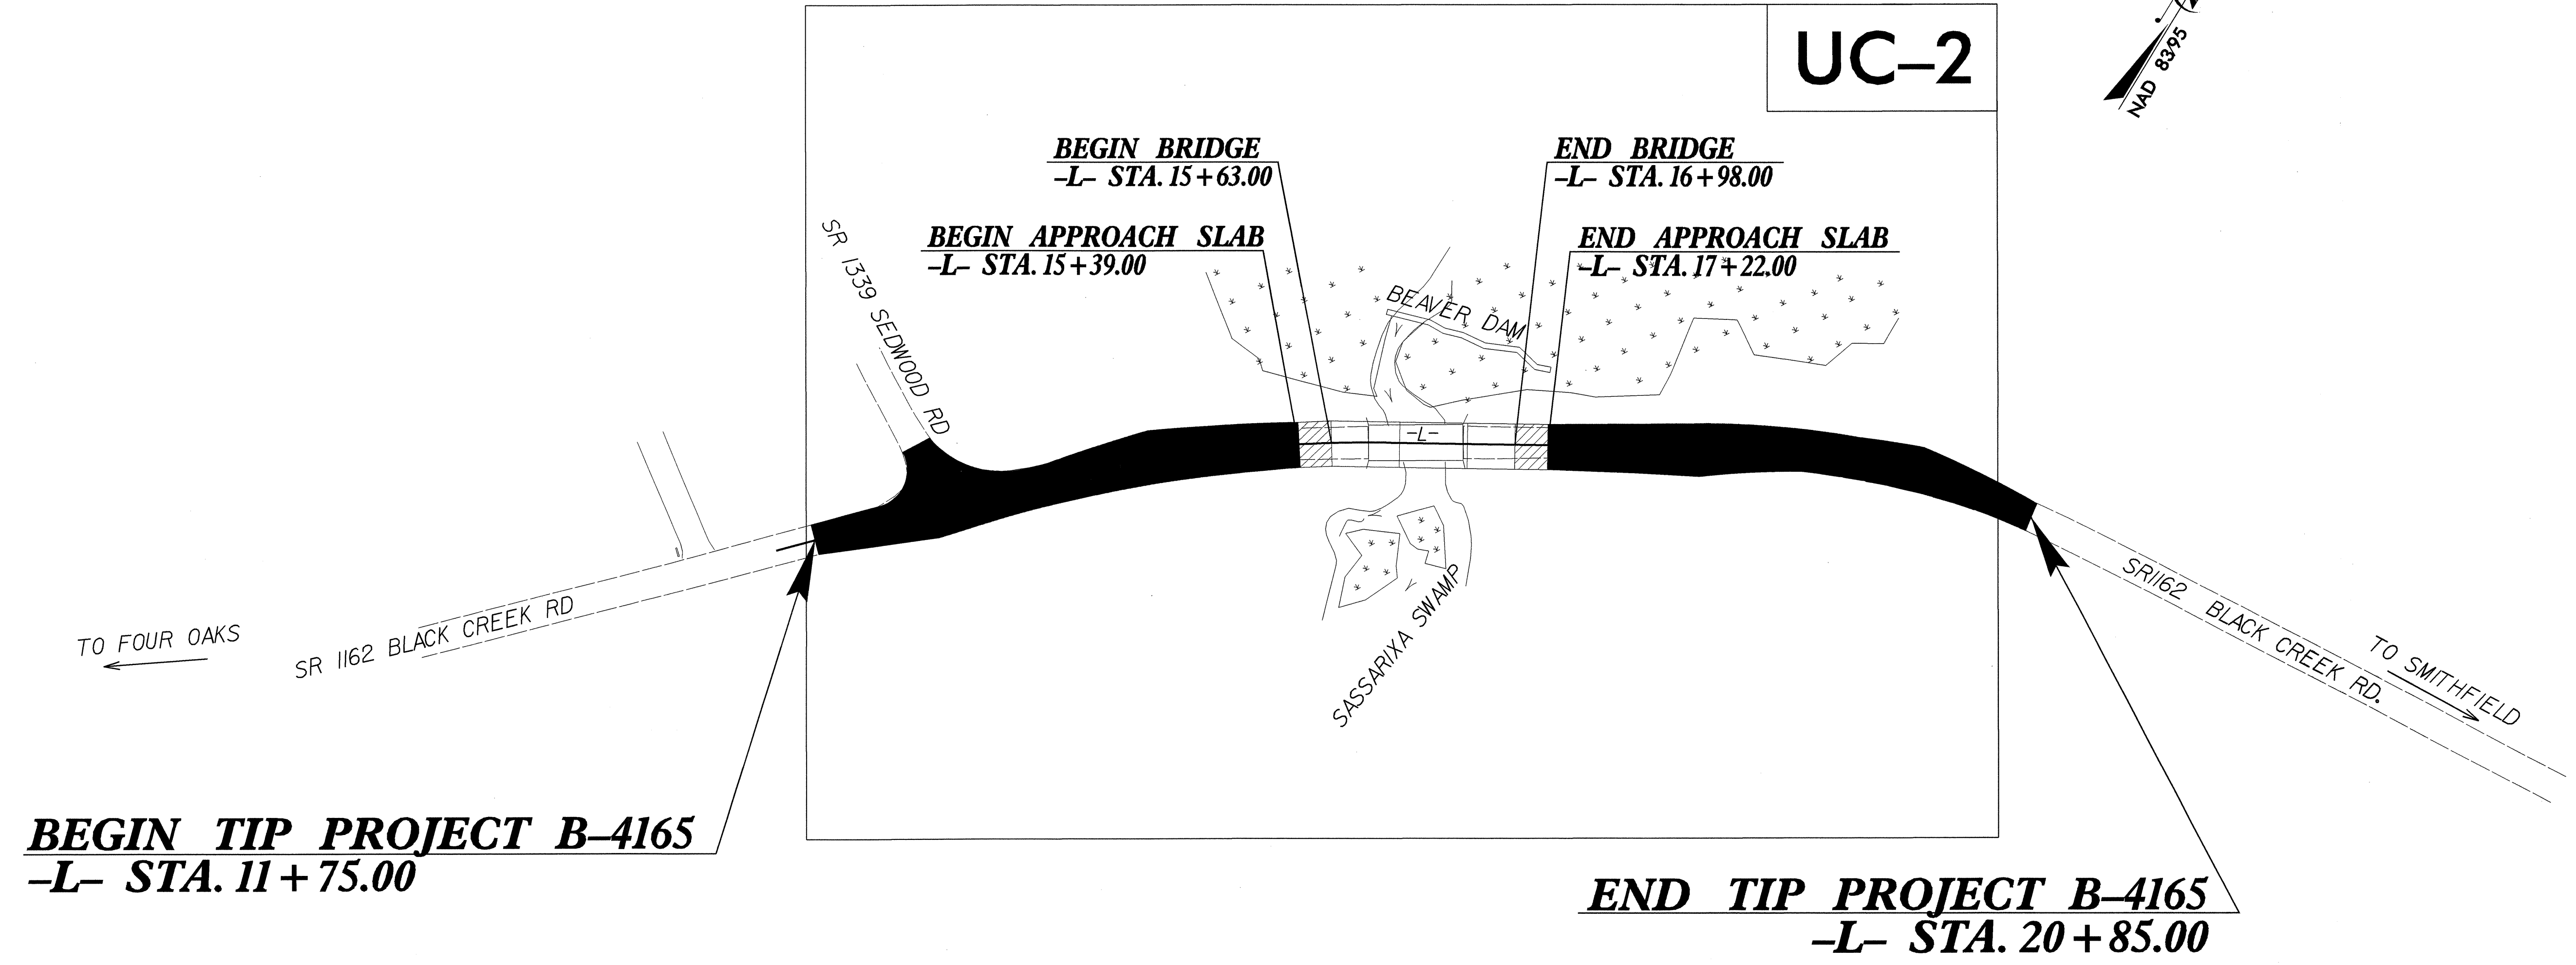

CONTRACT: C201971 TIP PROJECT: B-4165

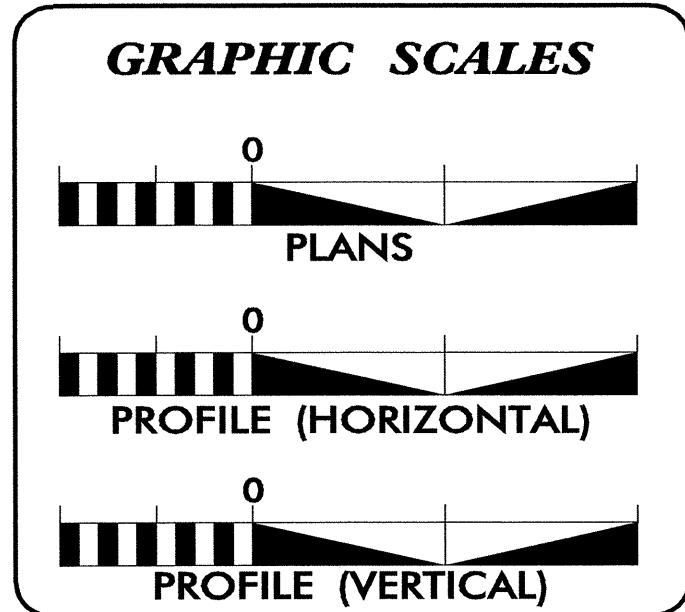


INDEX OF SHEETS

SHEET NO.	DESCRIPTION
UC-1	TITLE SHEET
UC-2	UTILITY CONSTRUCTION PLAN SHEET

WATER AND SEWER OWNERS ON PROJECT

(1) WATER - JOHNSTON COUNTY

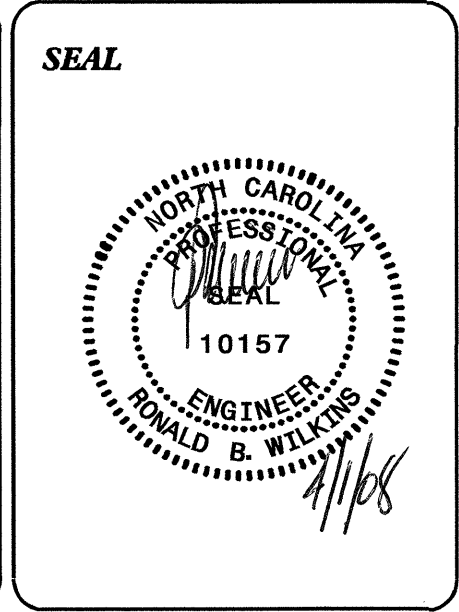

PREPARED IN THE OFFICE OF:
DIVISION OF HIGHWAYS
PROJECT SERVICES
UTILITY SECTION

1591 MAIL SERVICES CENTER
RALEIGH NC 27699-1591
PHONE (919) 250-4128
FAX (919) 250-4119


Roger Worthington, P.E. UTILITIES SECTION ENGINEER
R. B. WILKINS, P.E. UTILITIES SQUAD LEADER PROJECT ENGINEER
MICHAEL R. BRIGHT UTILITIES PROJECT DESIGNER

T.I.P. NO.	SHEET NO.
B-4165	UO-1

STATE OF NORTH CAROLINA
DIVISION OF HIGHWAYS



**UTILITY BY OTHERS PLANS
JOHNSTON COUNTY**

LOCATION: BRIDGE 89 OVER SASSARIYA SWAMP ON SR 1162
TYPE OF WORK: UTILITIES BY OTHERS

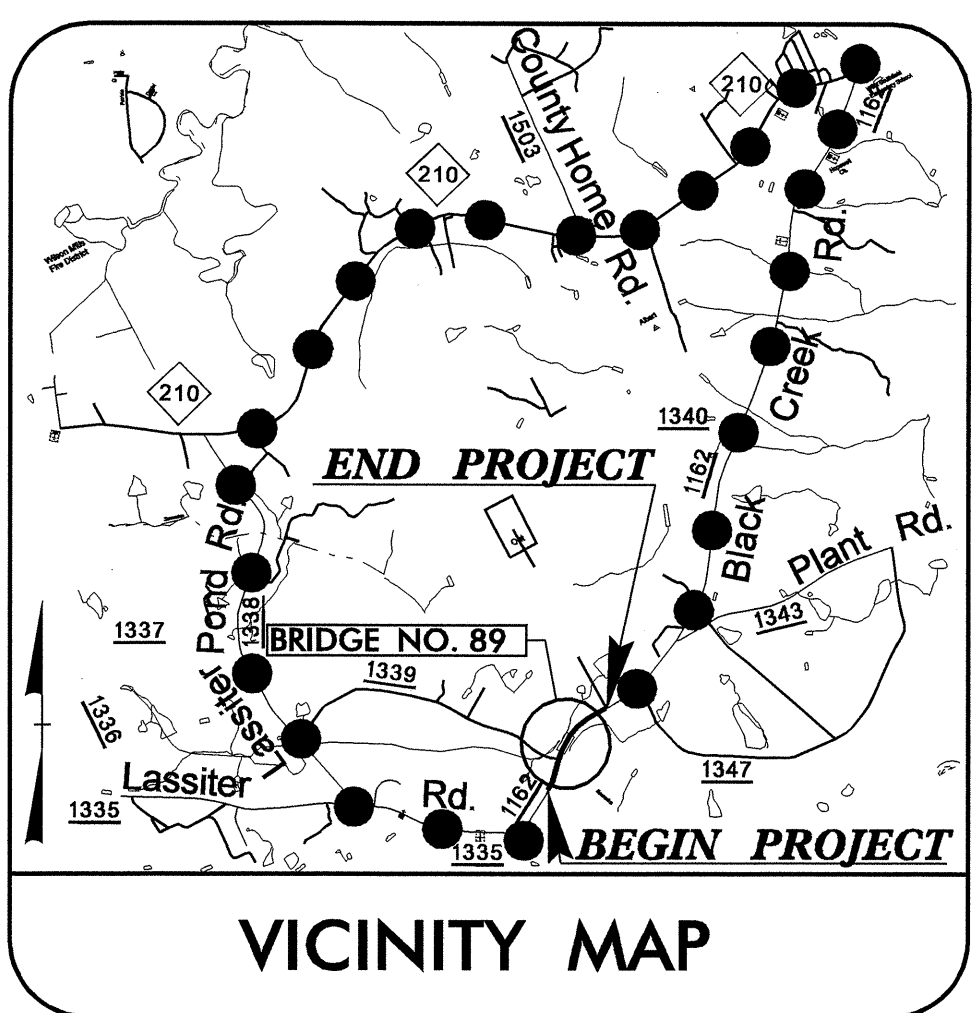

● ● ● OFFSITE DETOUR

UO-2

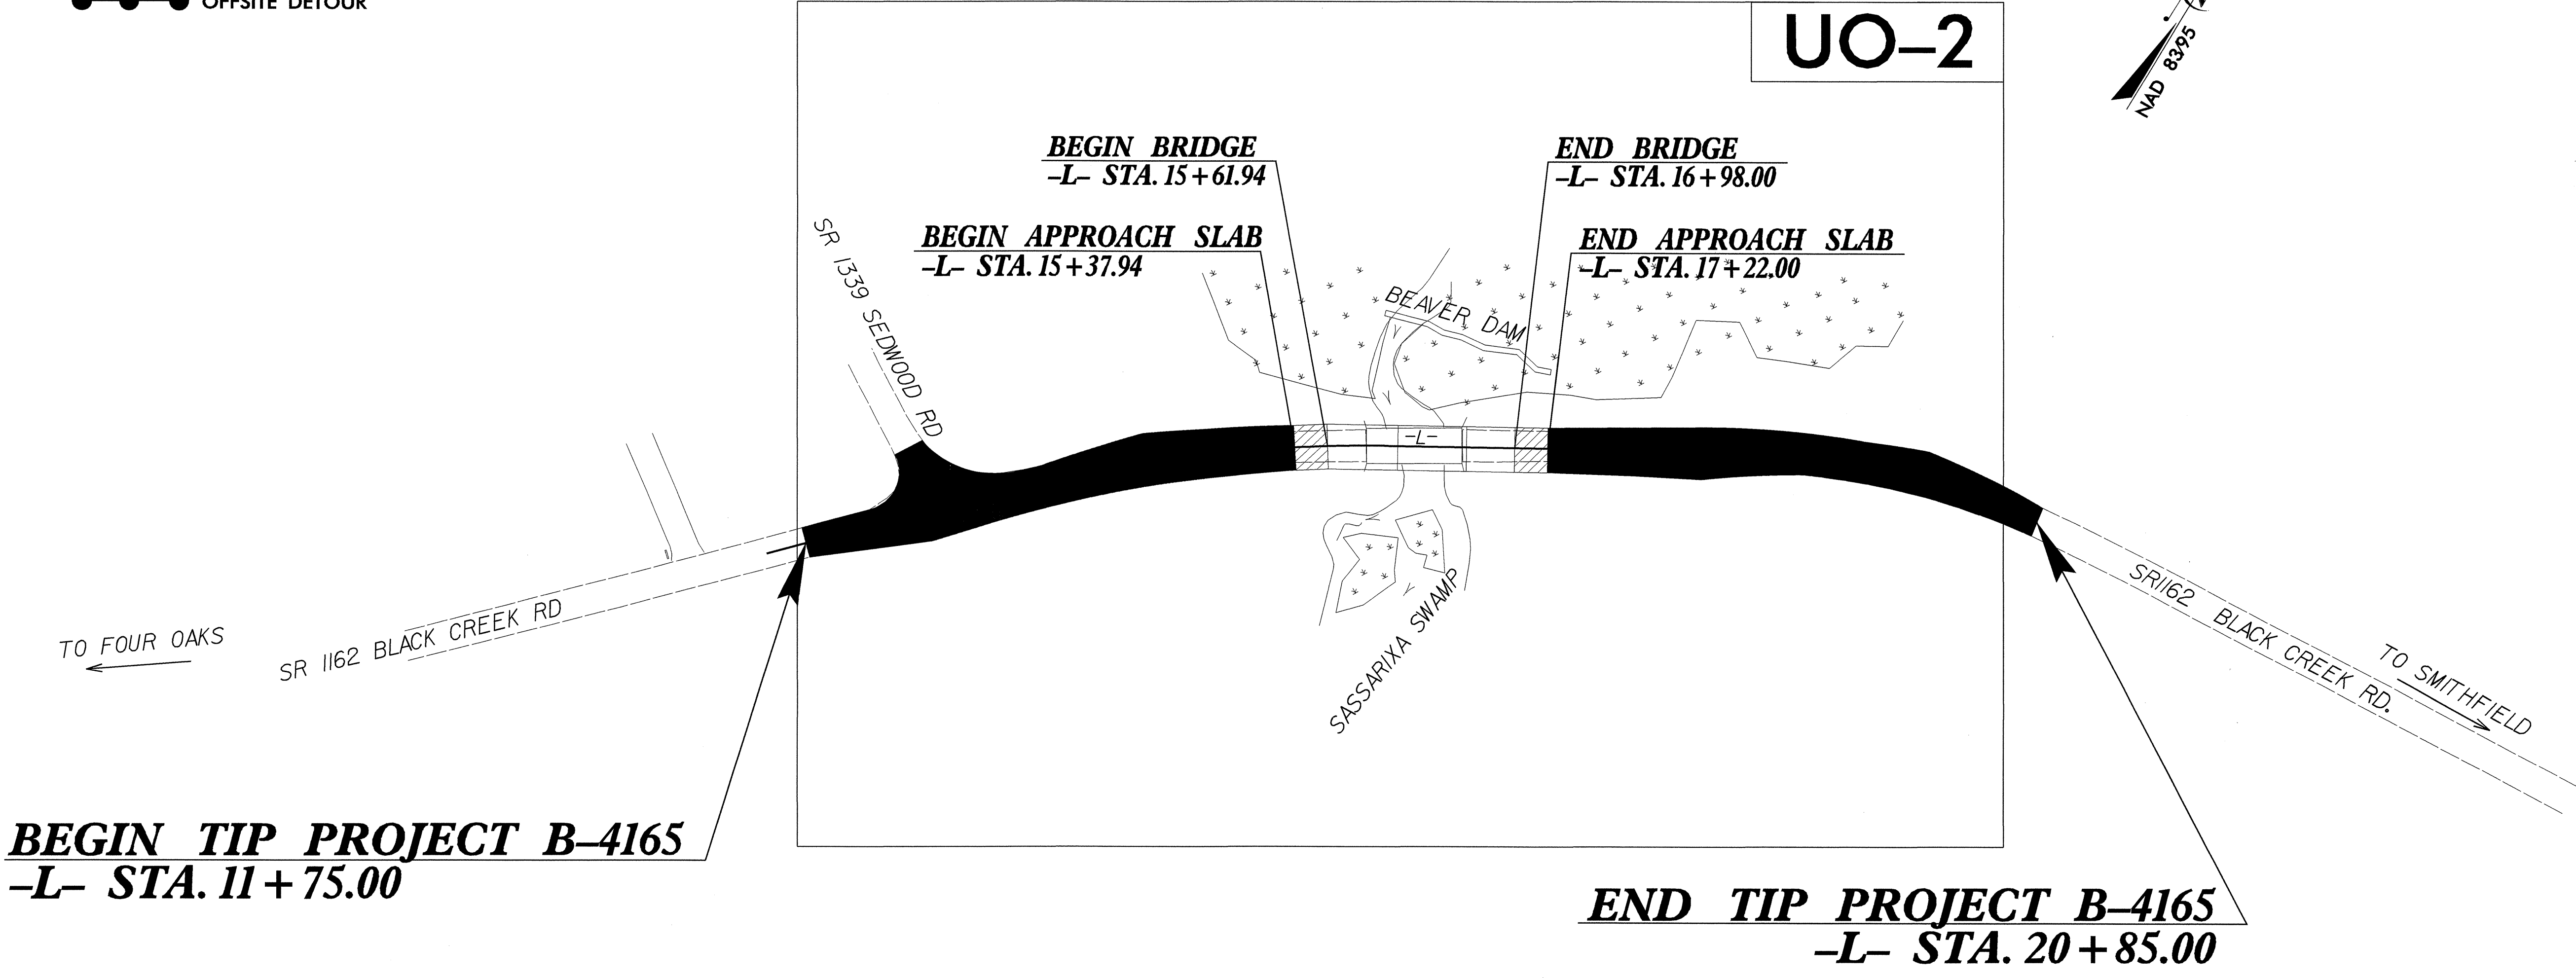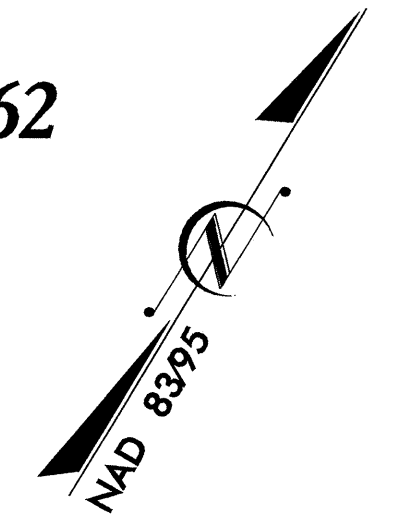


BEGIN TIP PROJECT B-4165
-L- STA. 11+75.00

END TIP PROJECT B-4165
-L- STA. 20+85.00

CONTRACT: C201971 TIP PROJECT: B-4165

GRAPHIC SCALES

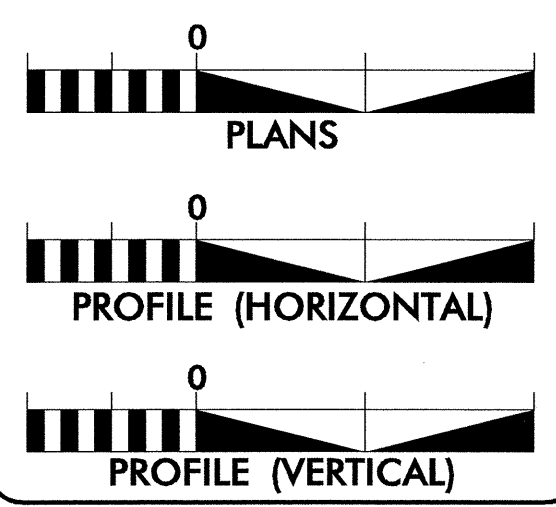


INDEX OF SHEETS

SHEET NO.	DESCRIPTION
UO-1	TITLE SHEET
UO-2	UTILITY BY OTHERS PLAN SHEET

UTILITY OWNERS ON PROJECT

- (1) PROGRESS ENERGY - POWER DISTRIBUTION
- (2) EMBARQ - TELEPHONE

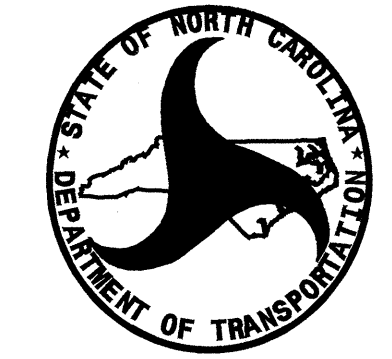


PREPARED IN THE OFFICE OF:
**DIVISION OF HIGHWAYS
DESIGN SERVICES
UTILITY SECTION**
1591 MAIL SERVICES CENTER
RALEIGH NC 27699-1591
PHONE (919) 250-4123
FAX (919) 250-4119

Roger Worthington, P.E. UTILITIES SECTION ENGINEER
R. B. WILKINS, P.E. UTILITIES SQUAD LEADER PROJECT ENGINEER
MICHAEL R. BRIGHT UTILITIES PROJECT DESIGNER

06-AUG-2008 08:40 F:\Utilities\rdy-ut\proj\b-4165-ut-title_uoL.psh.dgn \$\$\$USERNAME\$\$\$

UTILITIES BY OTHERS

NOTE:
ALL PROPOSED UTILITY WORK
SHOWN ON THIS SHEET WILL
BE DONE BY OTHERS

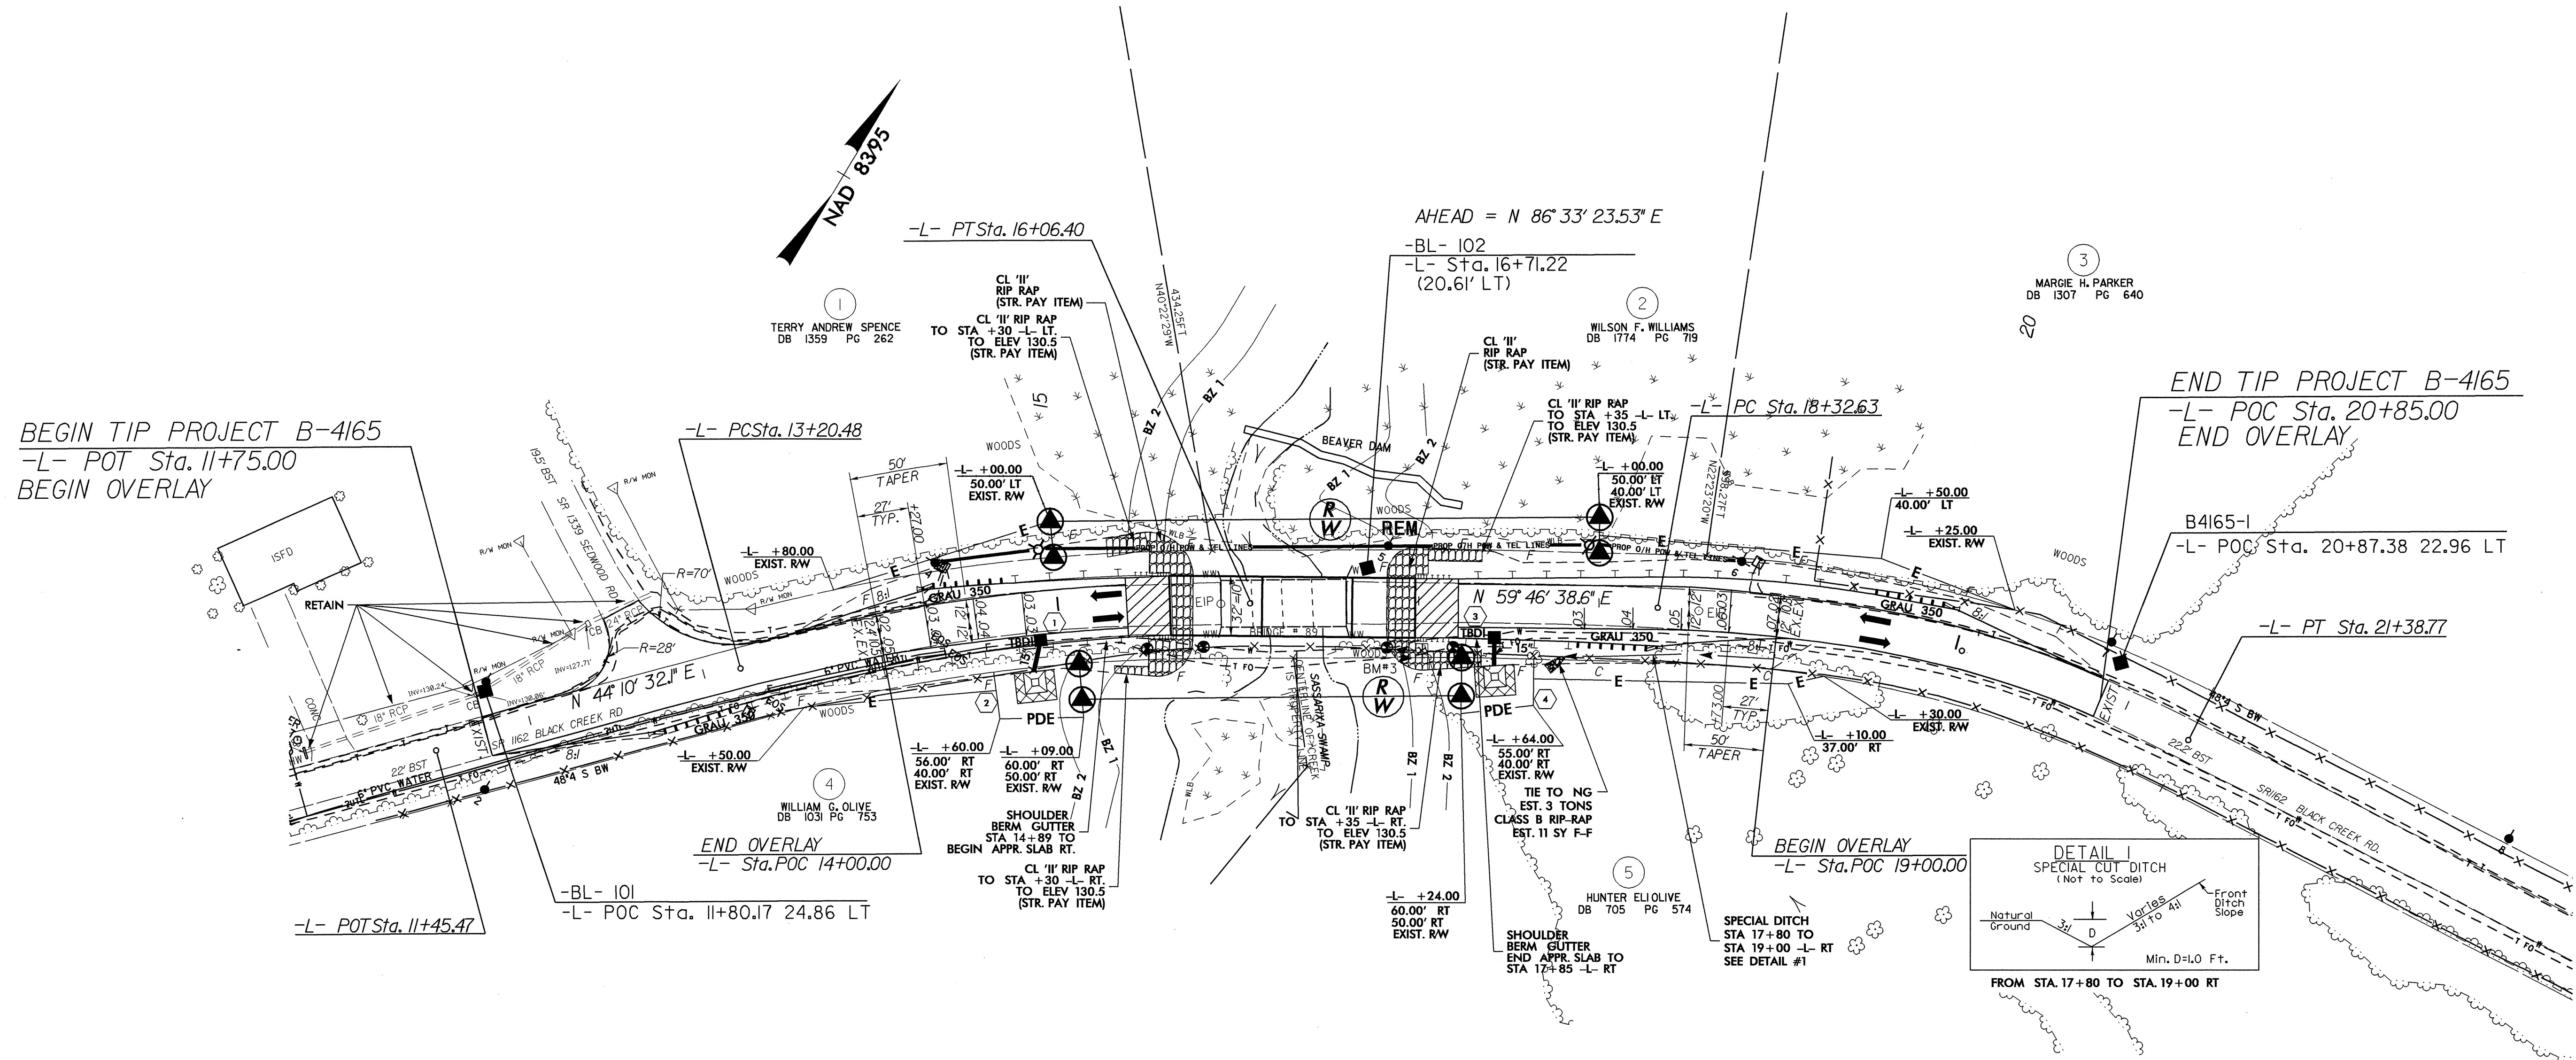

5/14/99

06-AUG-2008 08:27
r:\ut\1165\1165.dgn