



0 5 10	PROJ. REFERENCE NO. B-4322	SHEET NO. X-3
--------	-------------------------------	------------------

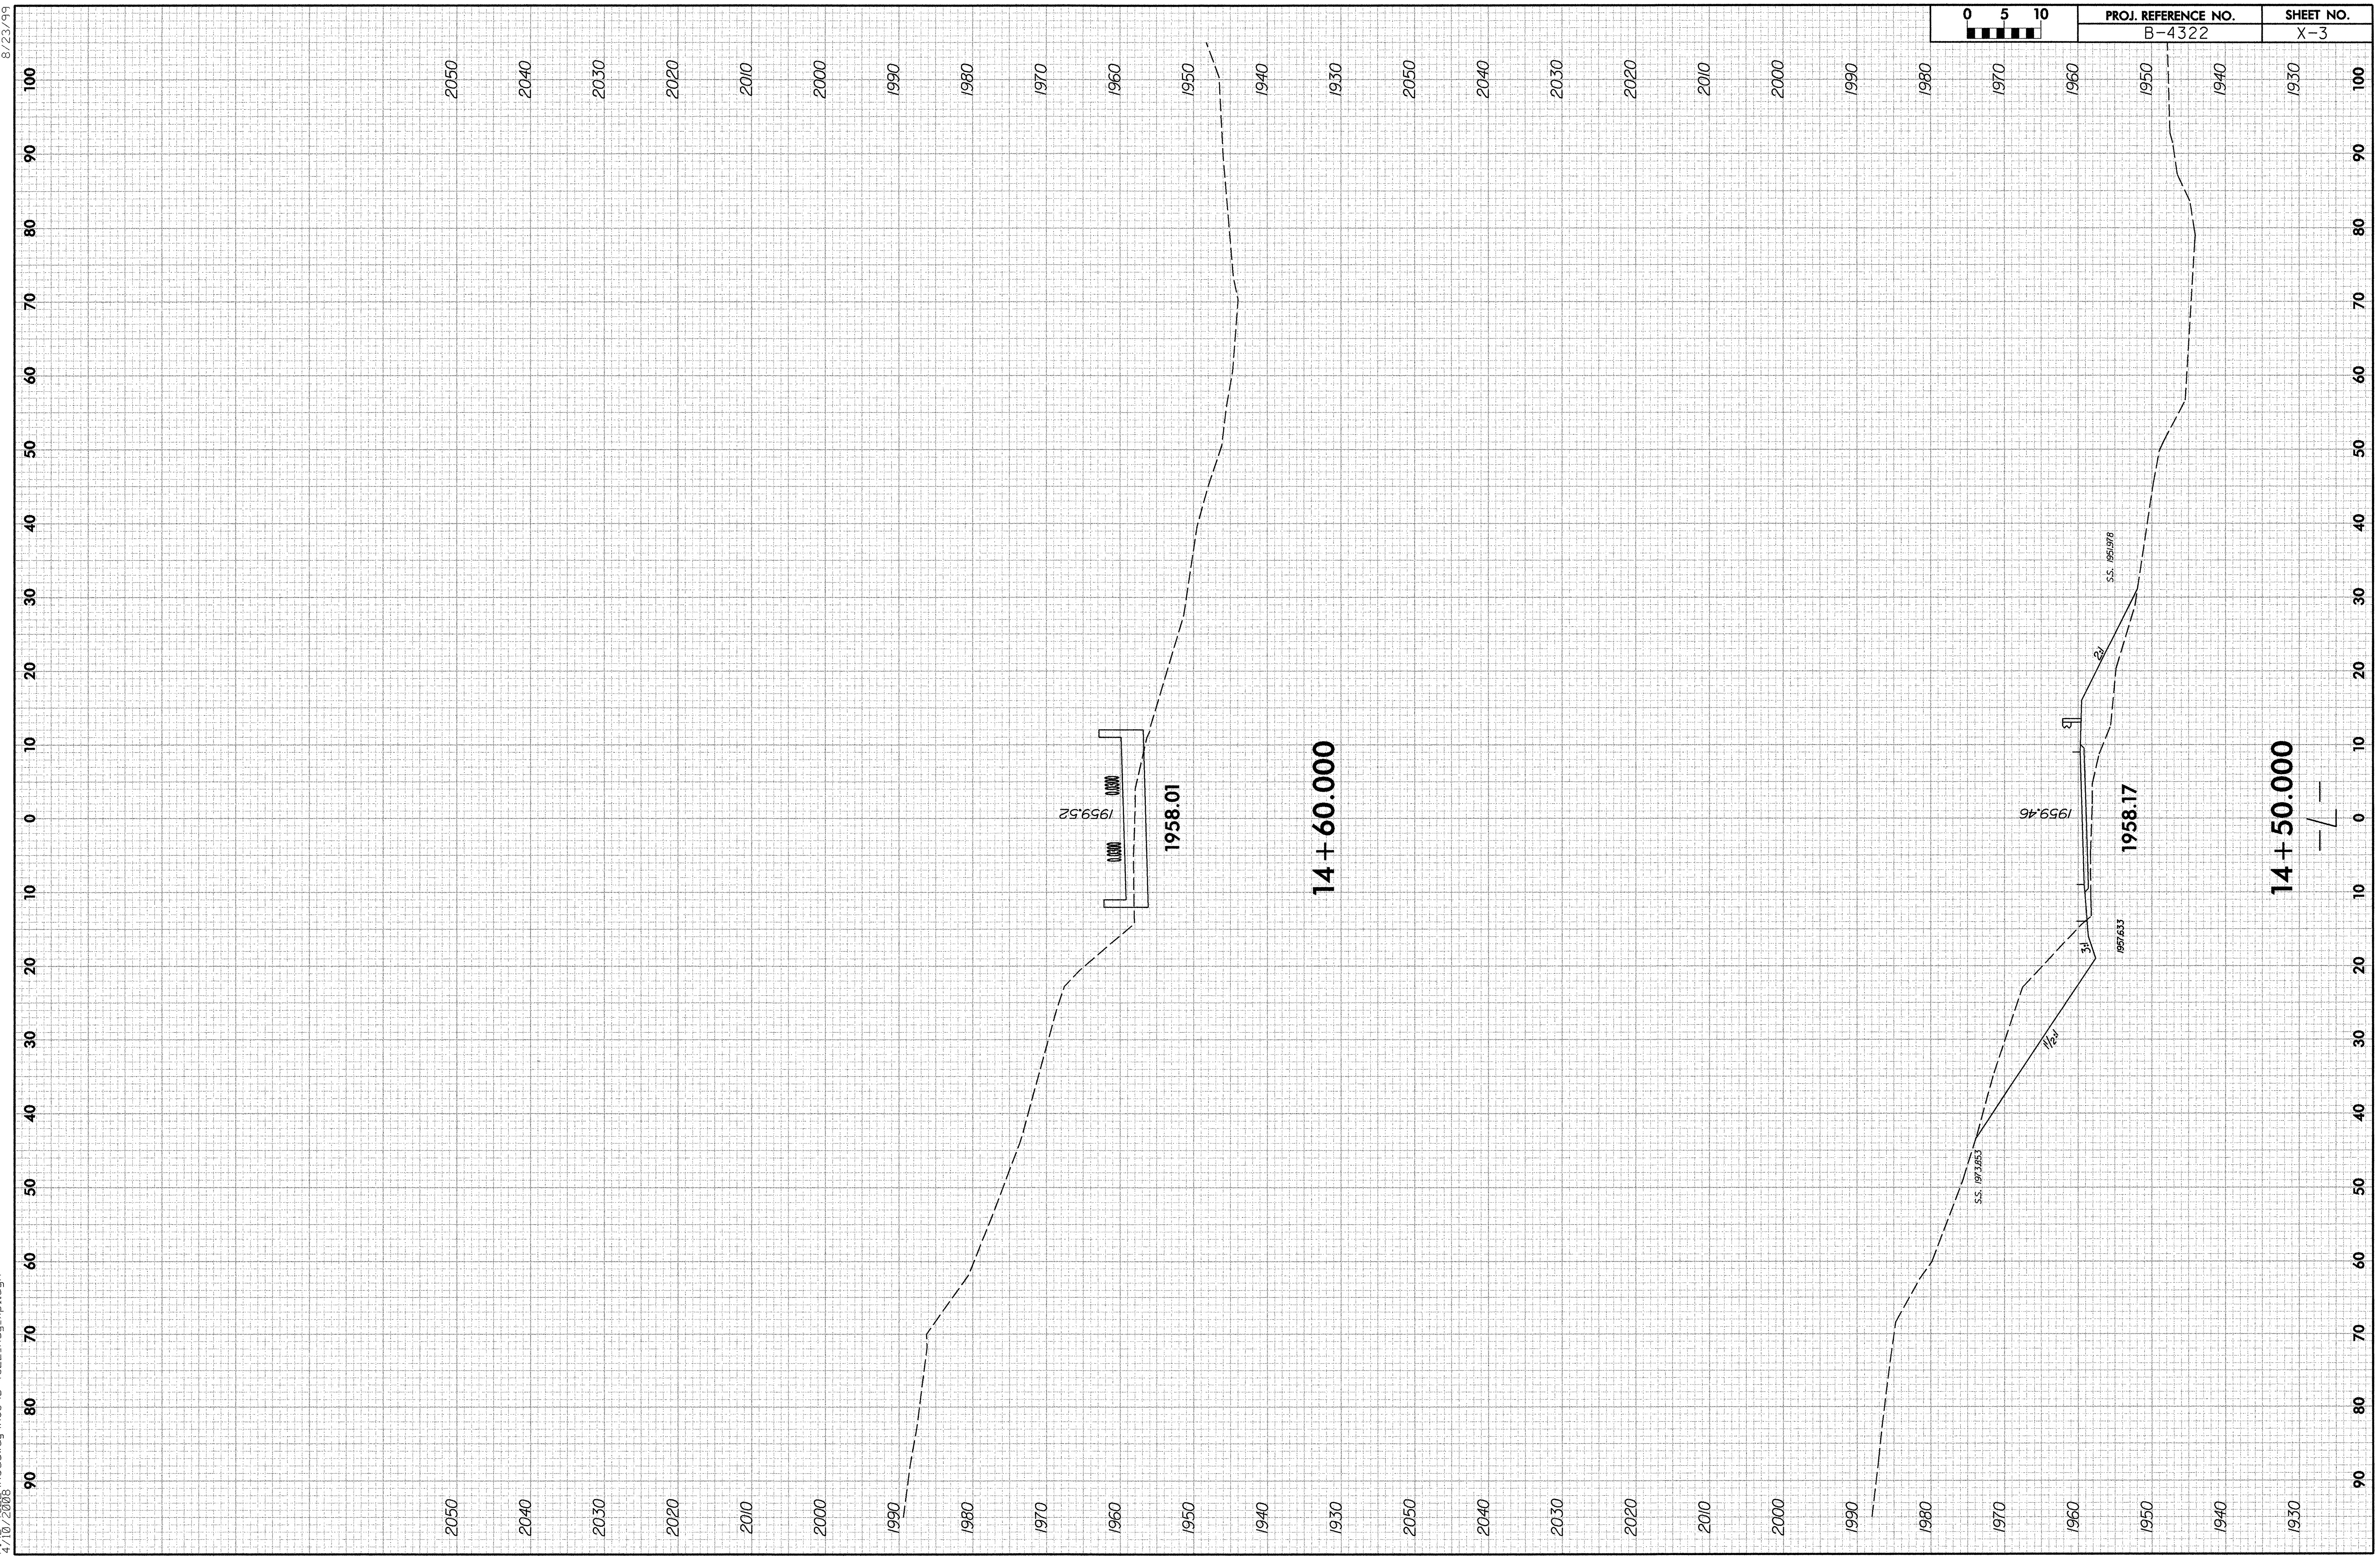

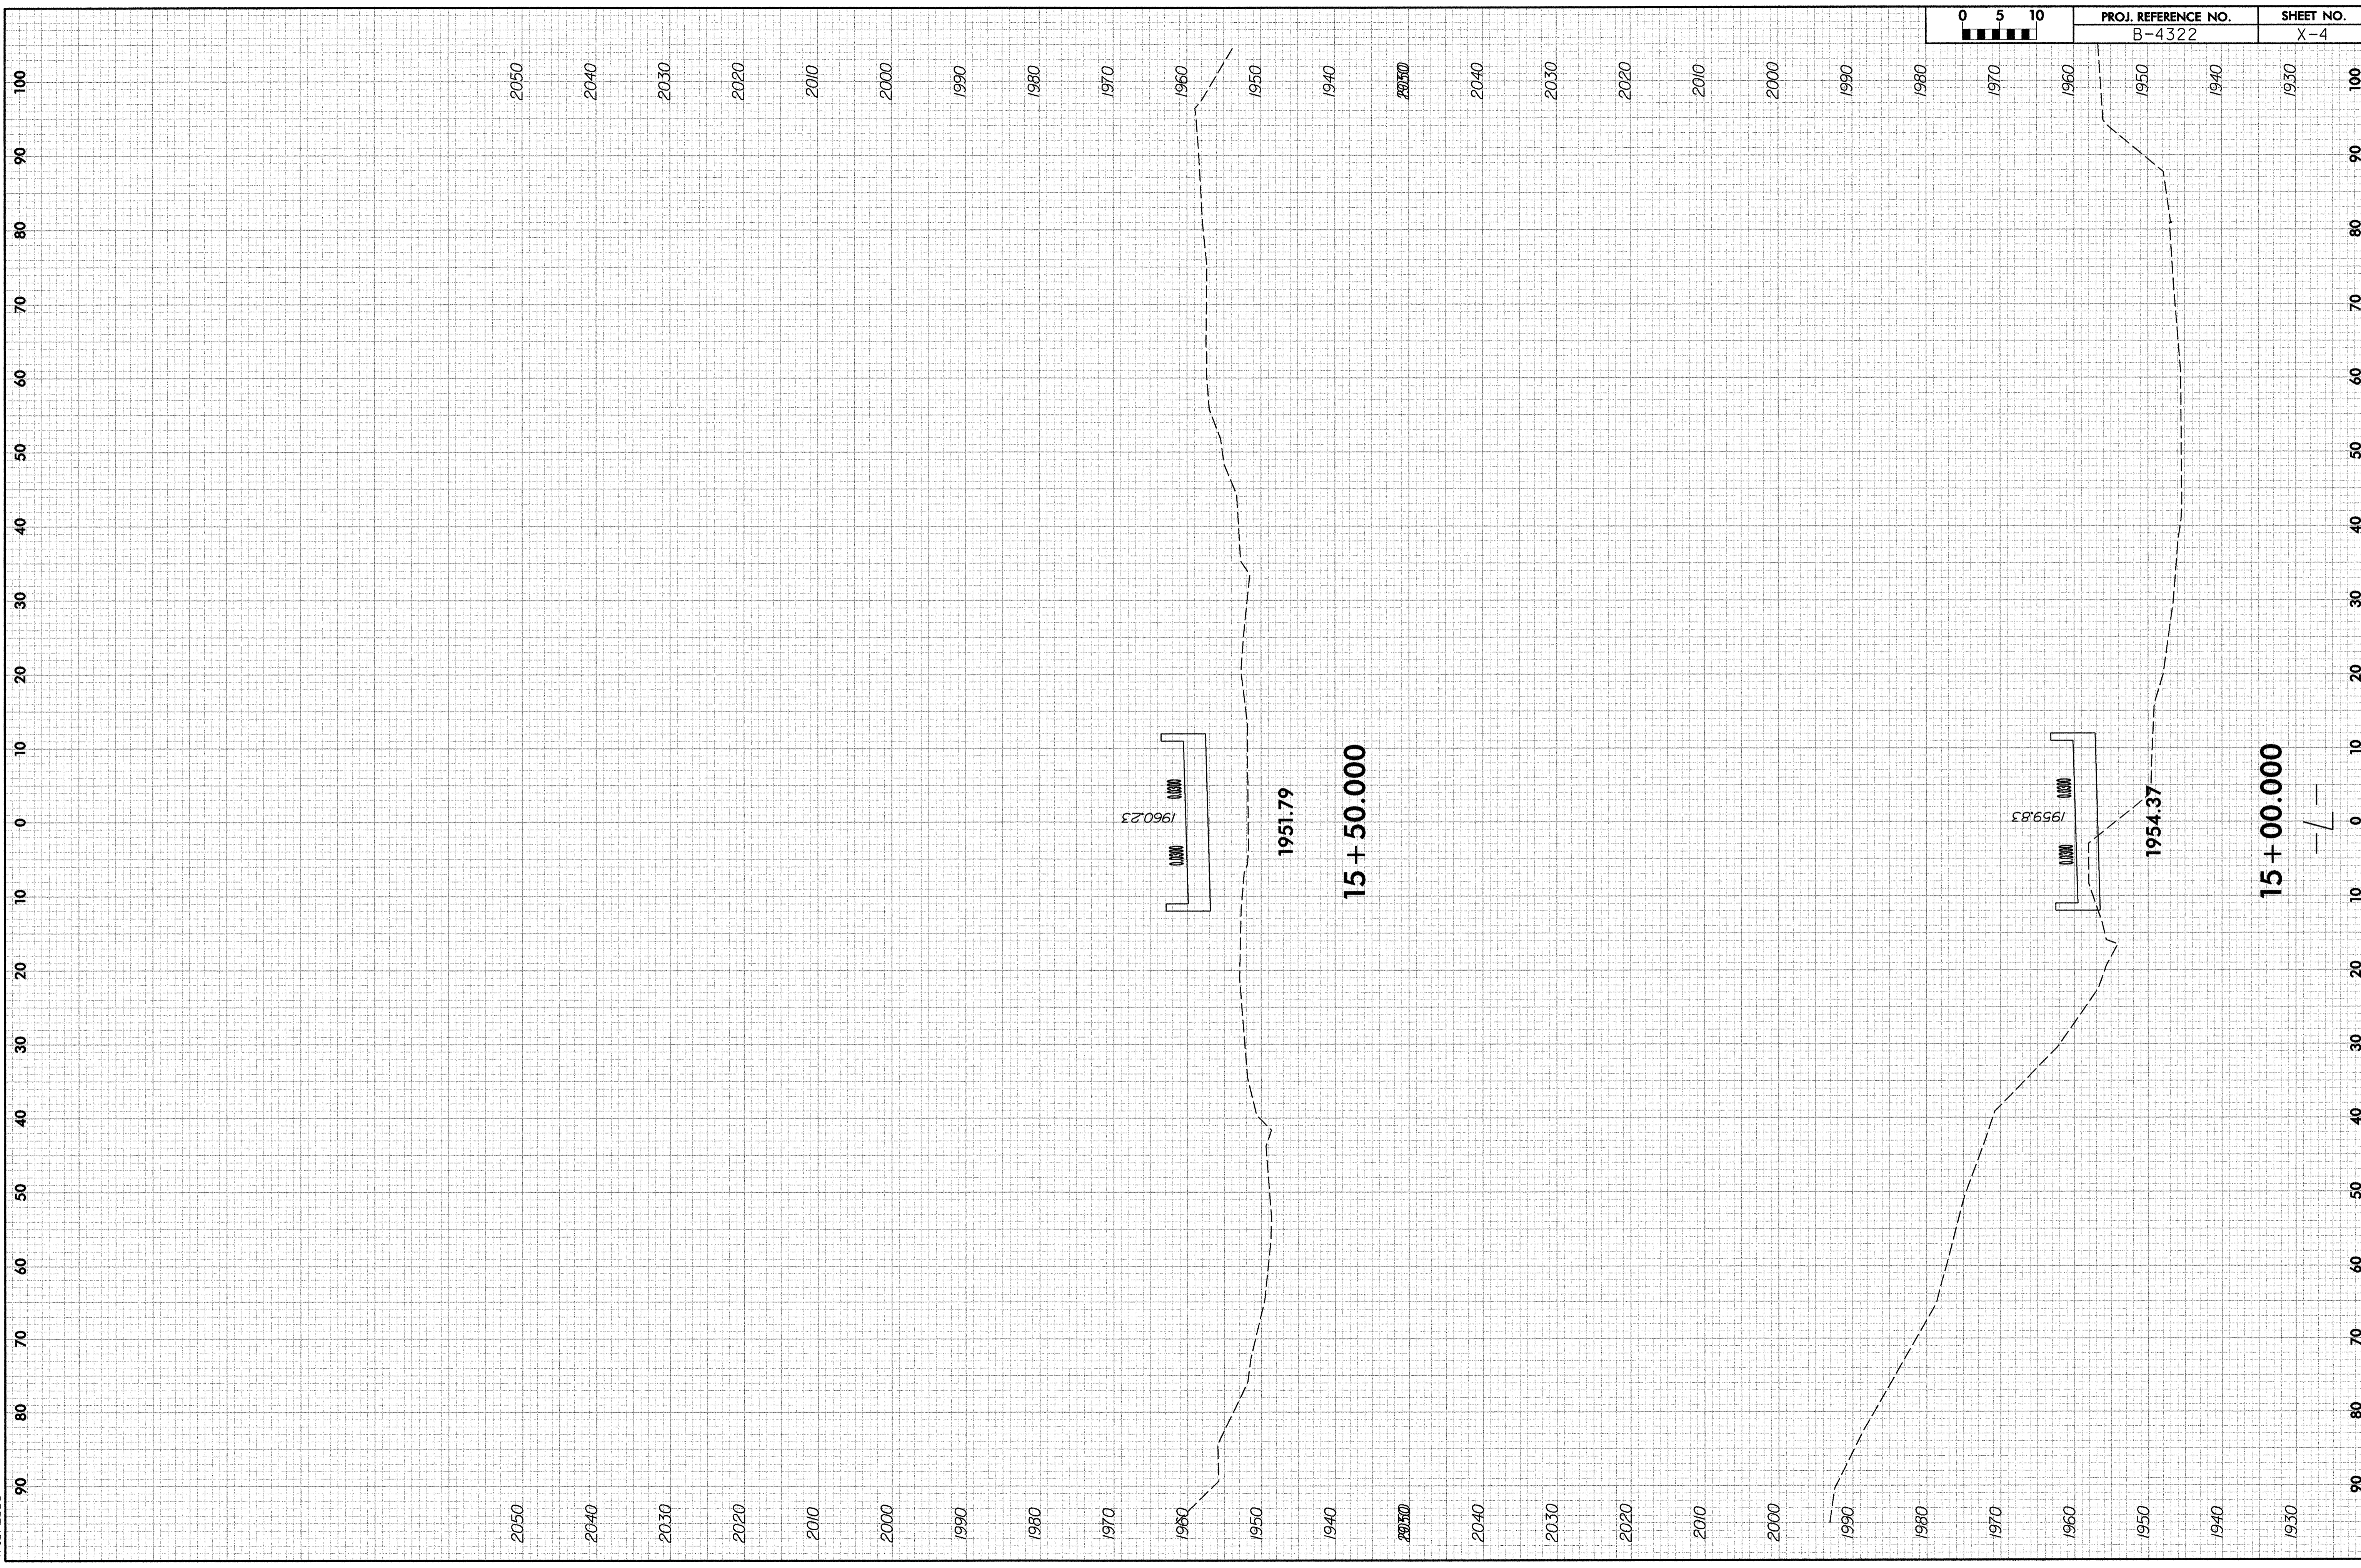


2050
2040
2030
2020
2010
2000
1990
1980
1970
1960
1950
1940
2050
2040
2030
2020
2010
2000
1990
1980

1960.23

1951.79
15 + 50.000

1959.83

1954.37
15 + 00.000

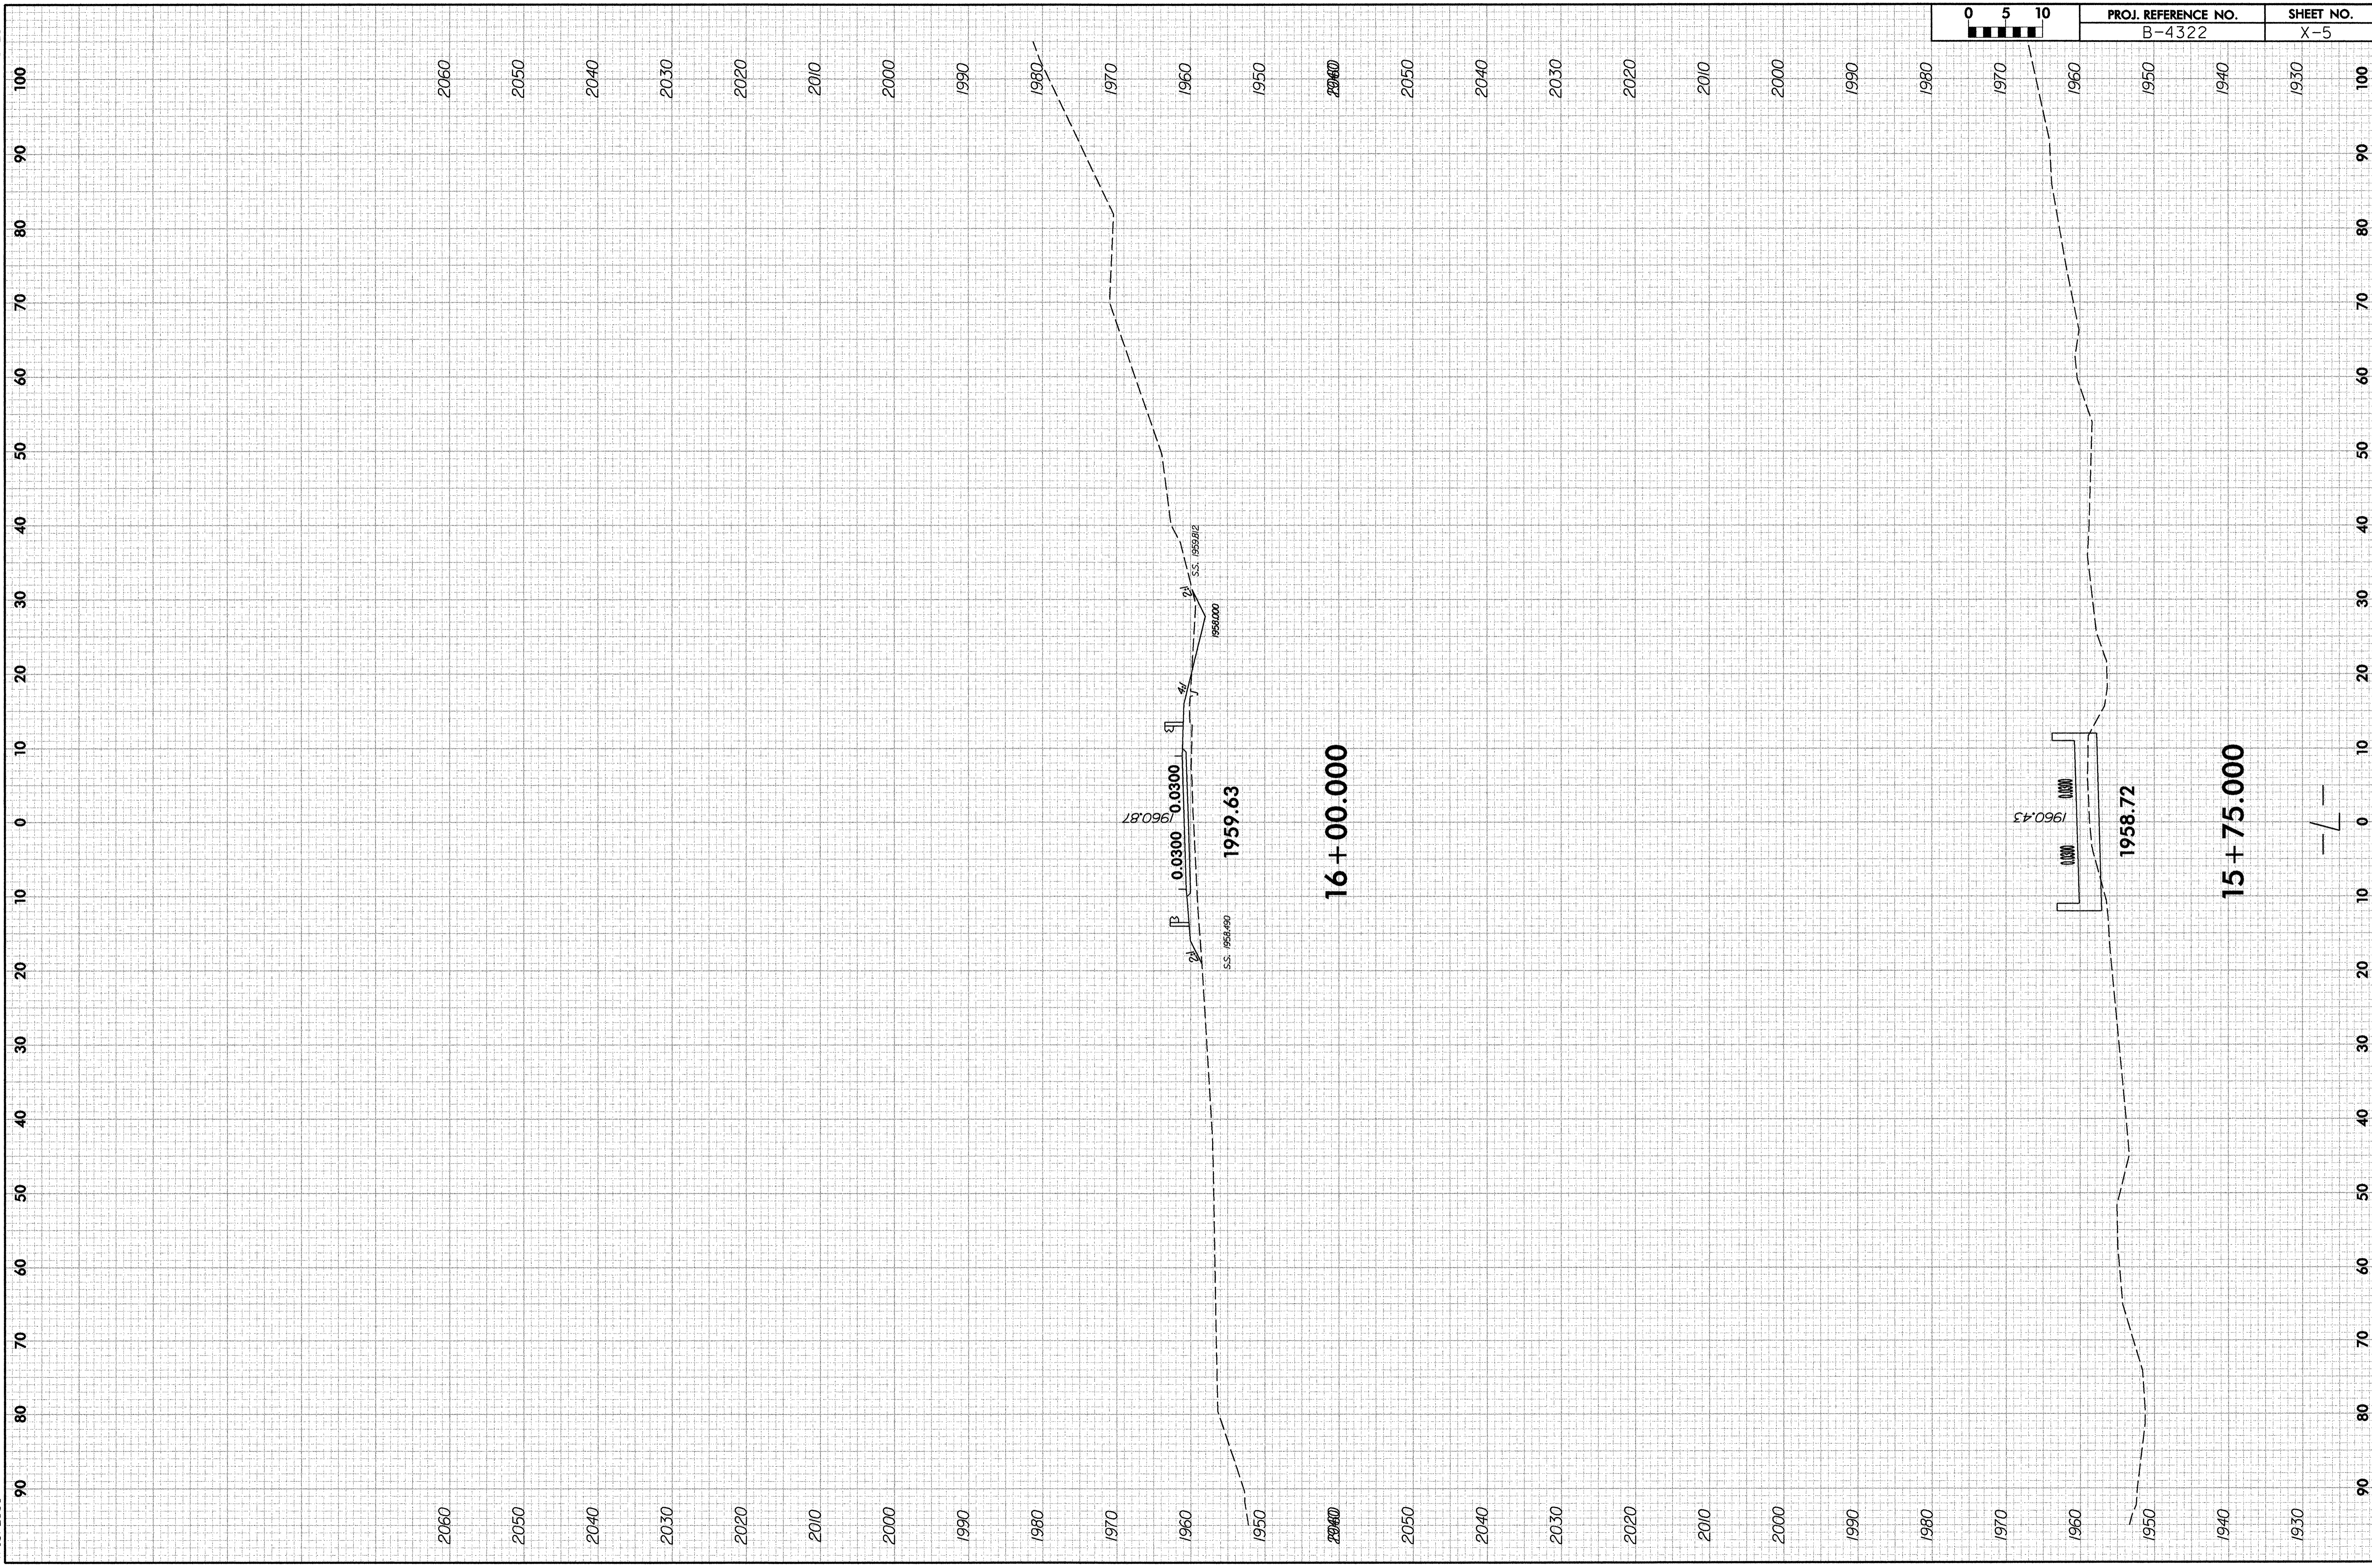

0	5	10
PROJ. REFERENCE NO.		SHEET NO.
B-4322		X-5

16 + 00.000

15 + 75.000

1959.63

1958.72

1960.87

0.0300

S.S. 15+98.490

PVI


S.S. 15+95.912

1956.000


1960.43

1960.000

1960.000

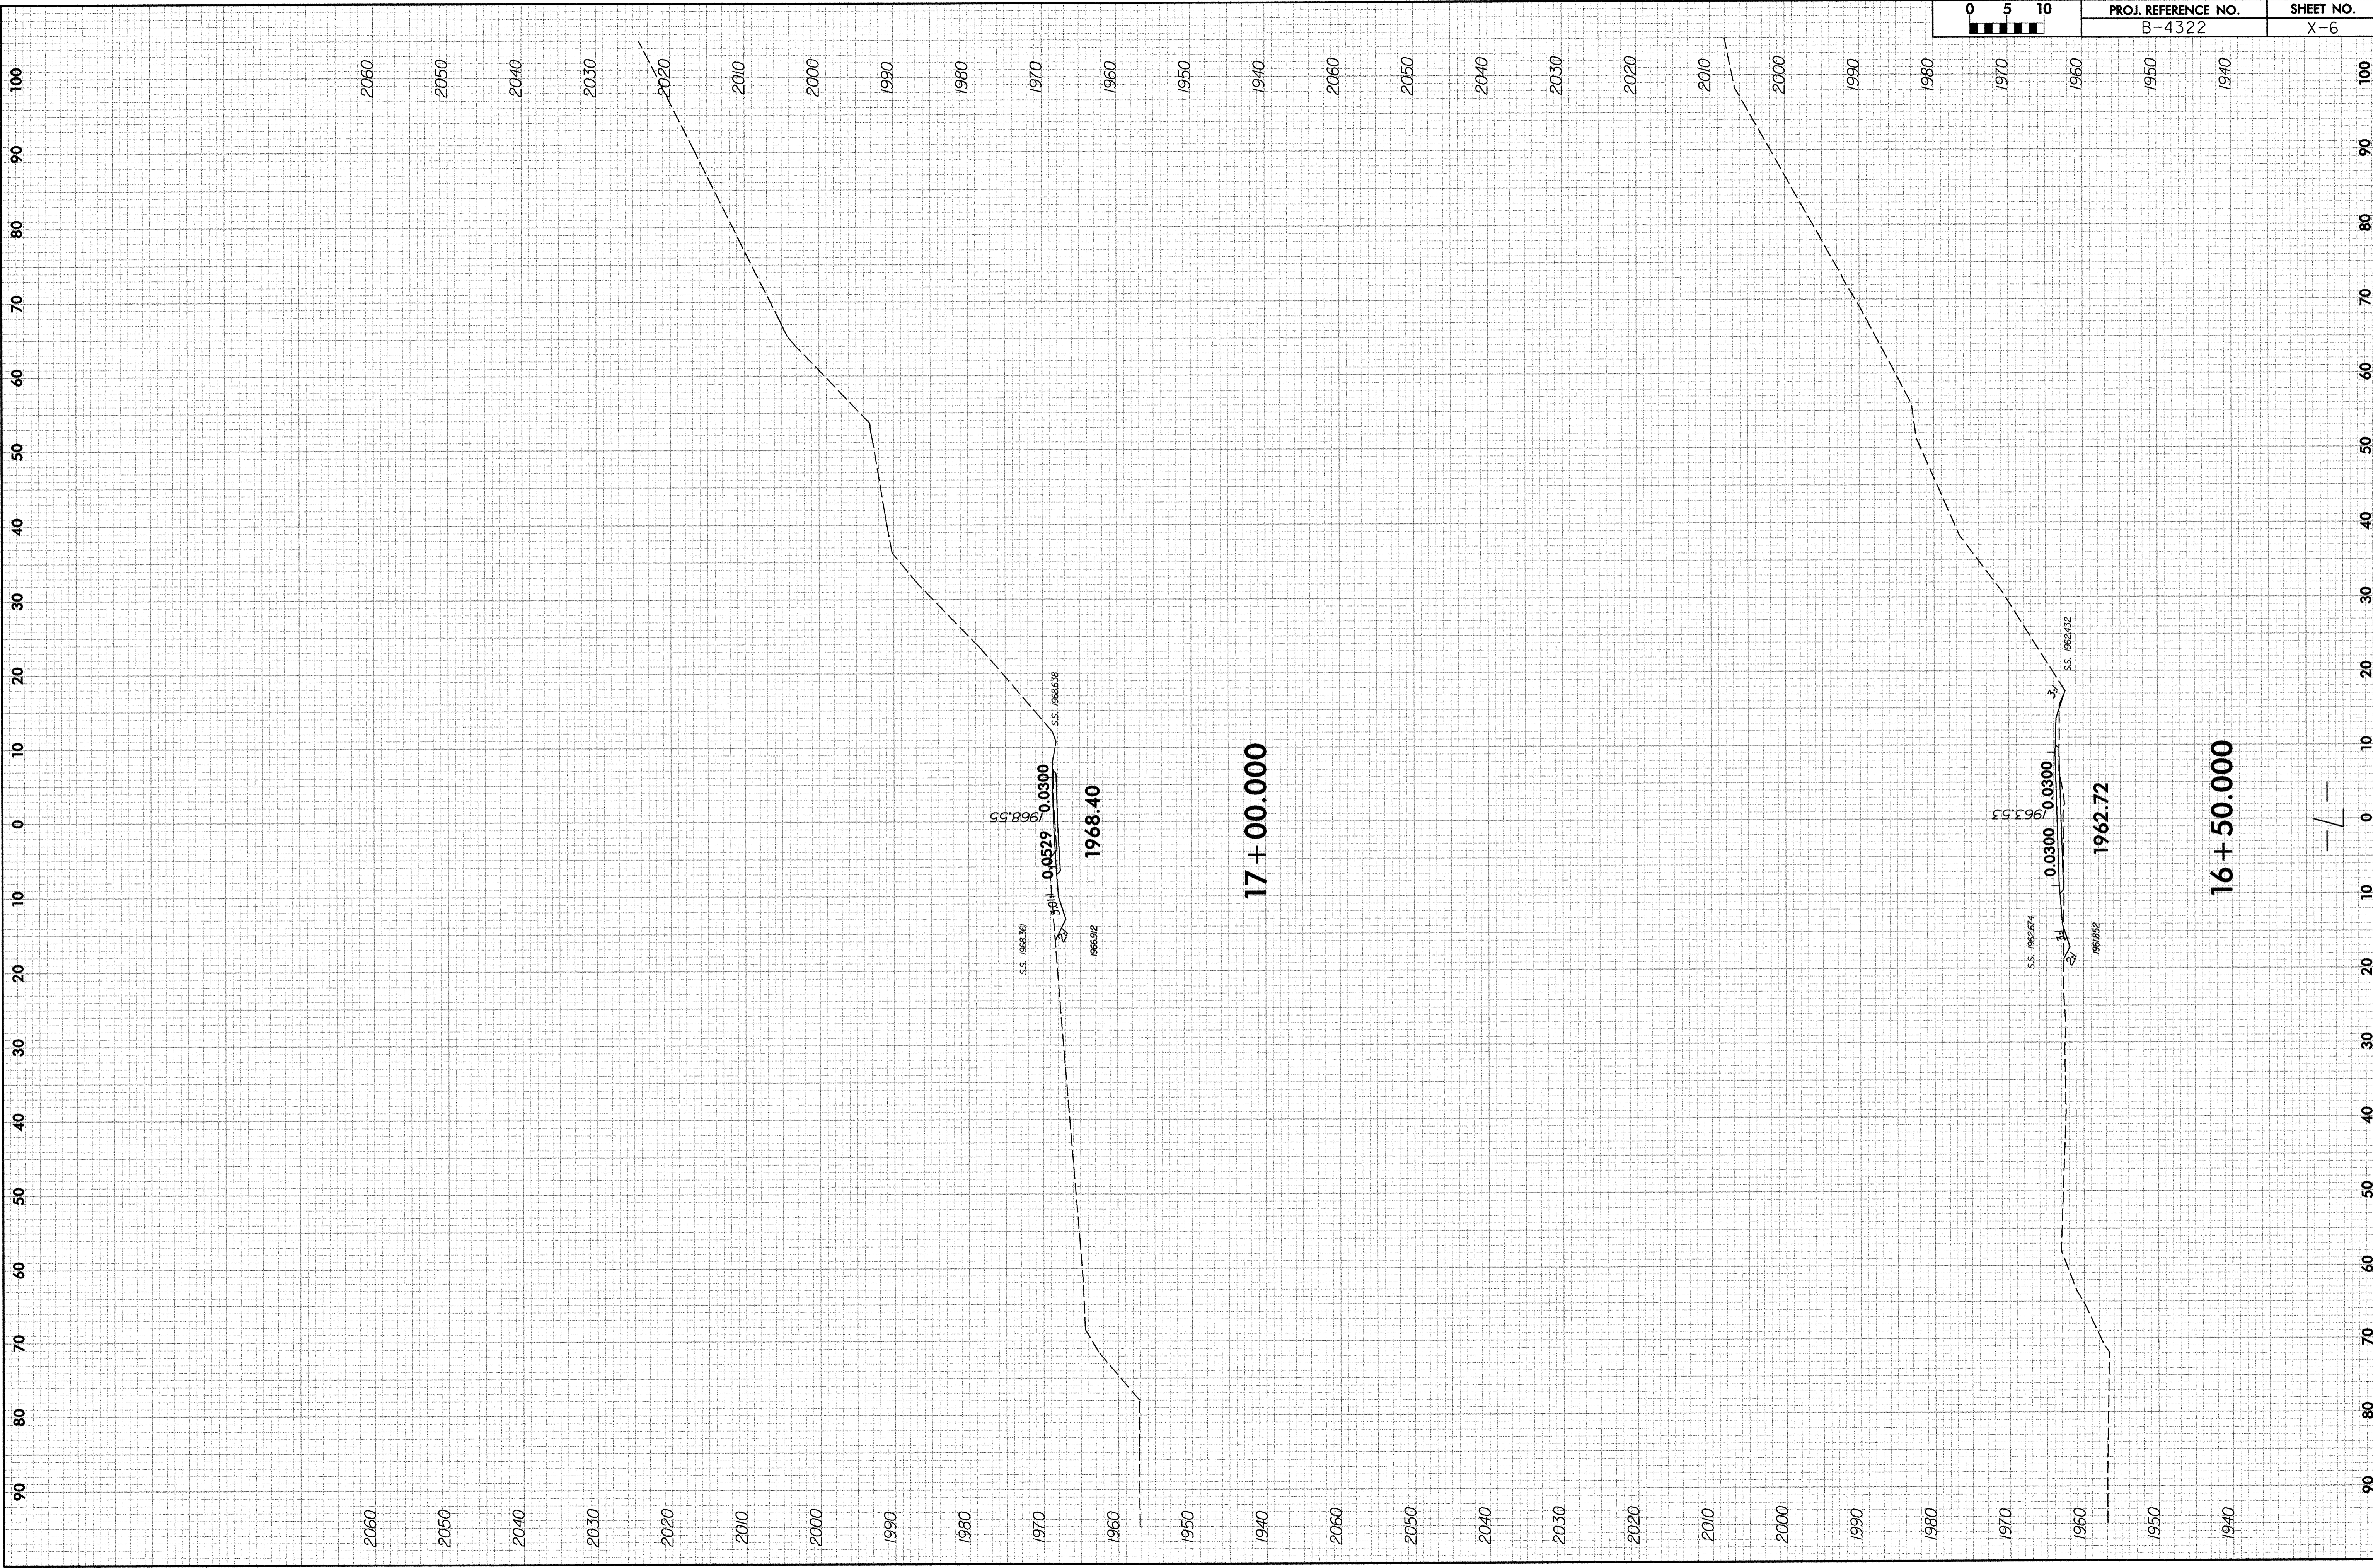

-- / --

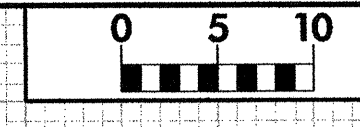

PROJ. REFERENCE NO.	SHEET NO.
B-4322	X-7

