

09/08/99

See Sheet 1-A For Index of Sheets
See Sheet 1-B For Conventional Plan Sheet Symbols

T.I.P. NO.	SHEET NO.
B-4012	UO-1


TIP PROJECT: B-4012

STATE OF NORTH CAROLINA DIVISION OF HIGHWAYS



UTILITY BY OTHERS PLANS ASHE COUNTY

LOCATION: BRIDGE 117 OVER NORTH FORK NEW RIVER ON SR 1118

TYPE OF WORK: UTILITY RELOCATION

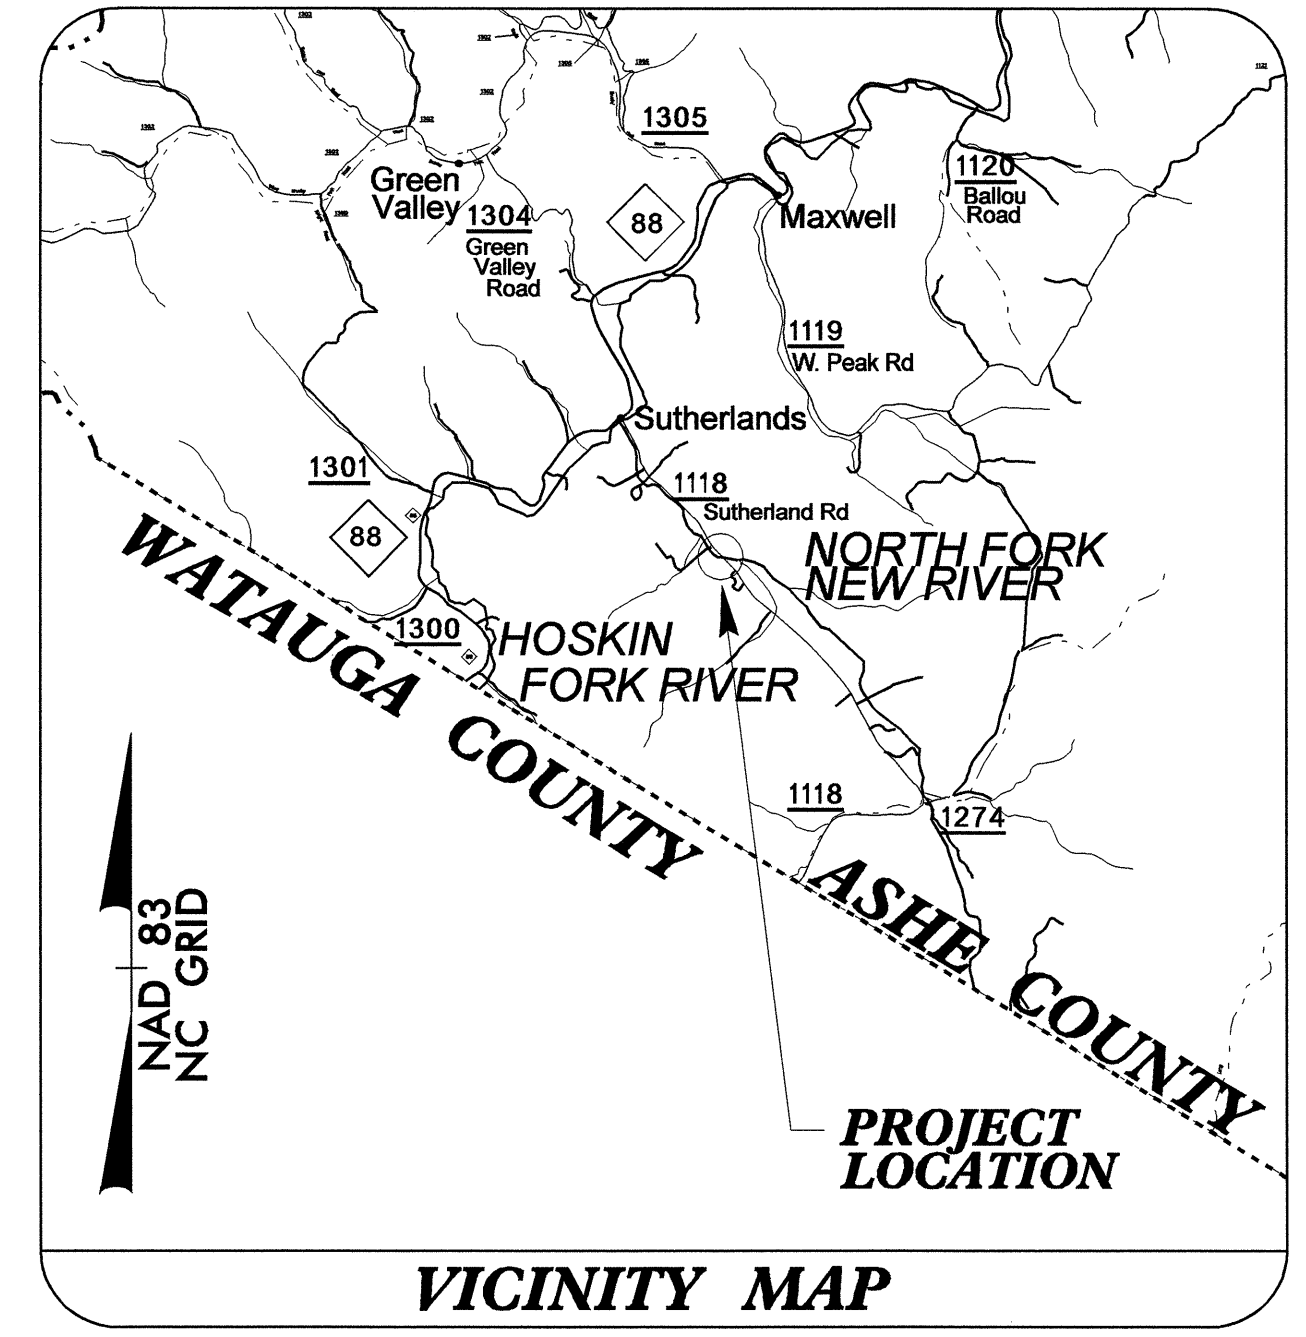

**END TIP PROJECT B-4012
END CONSTRUCTION
-L- STA. 20+50.00**

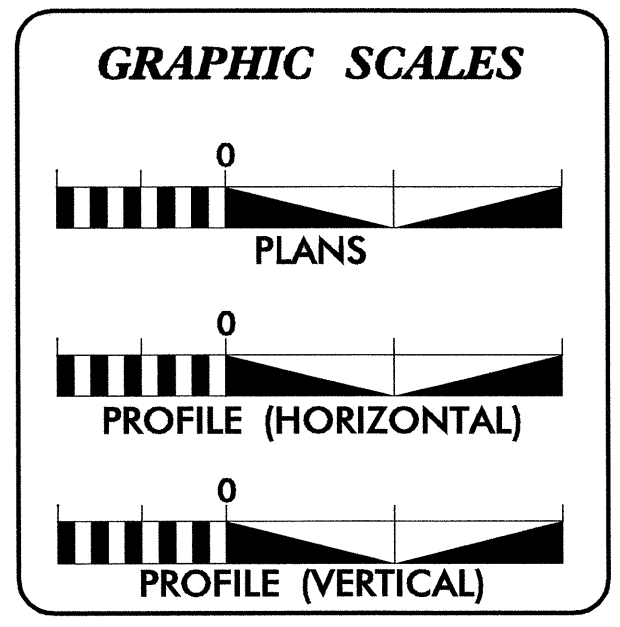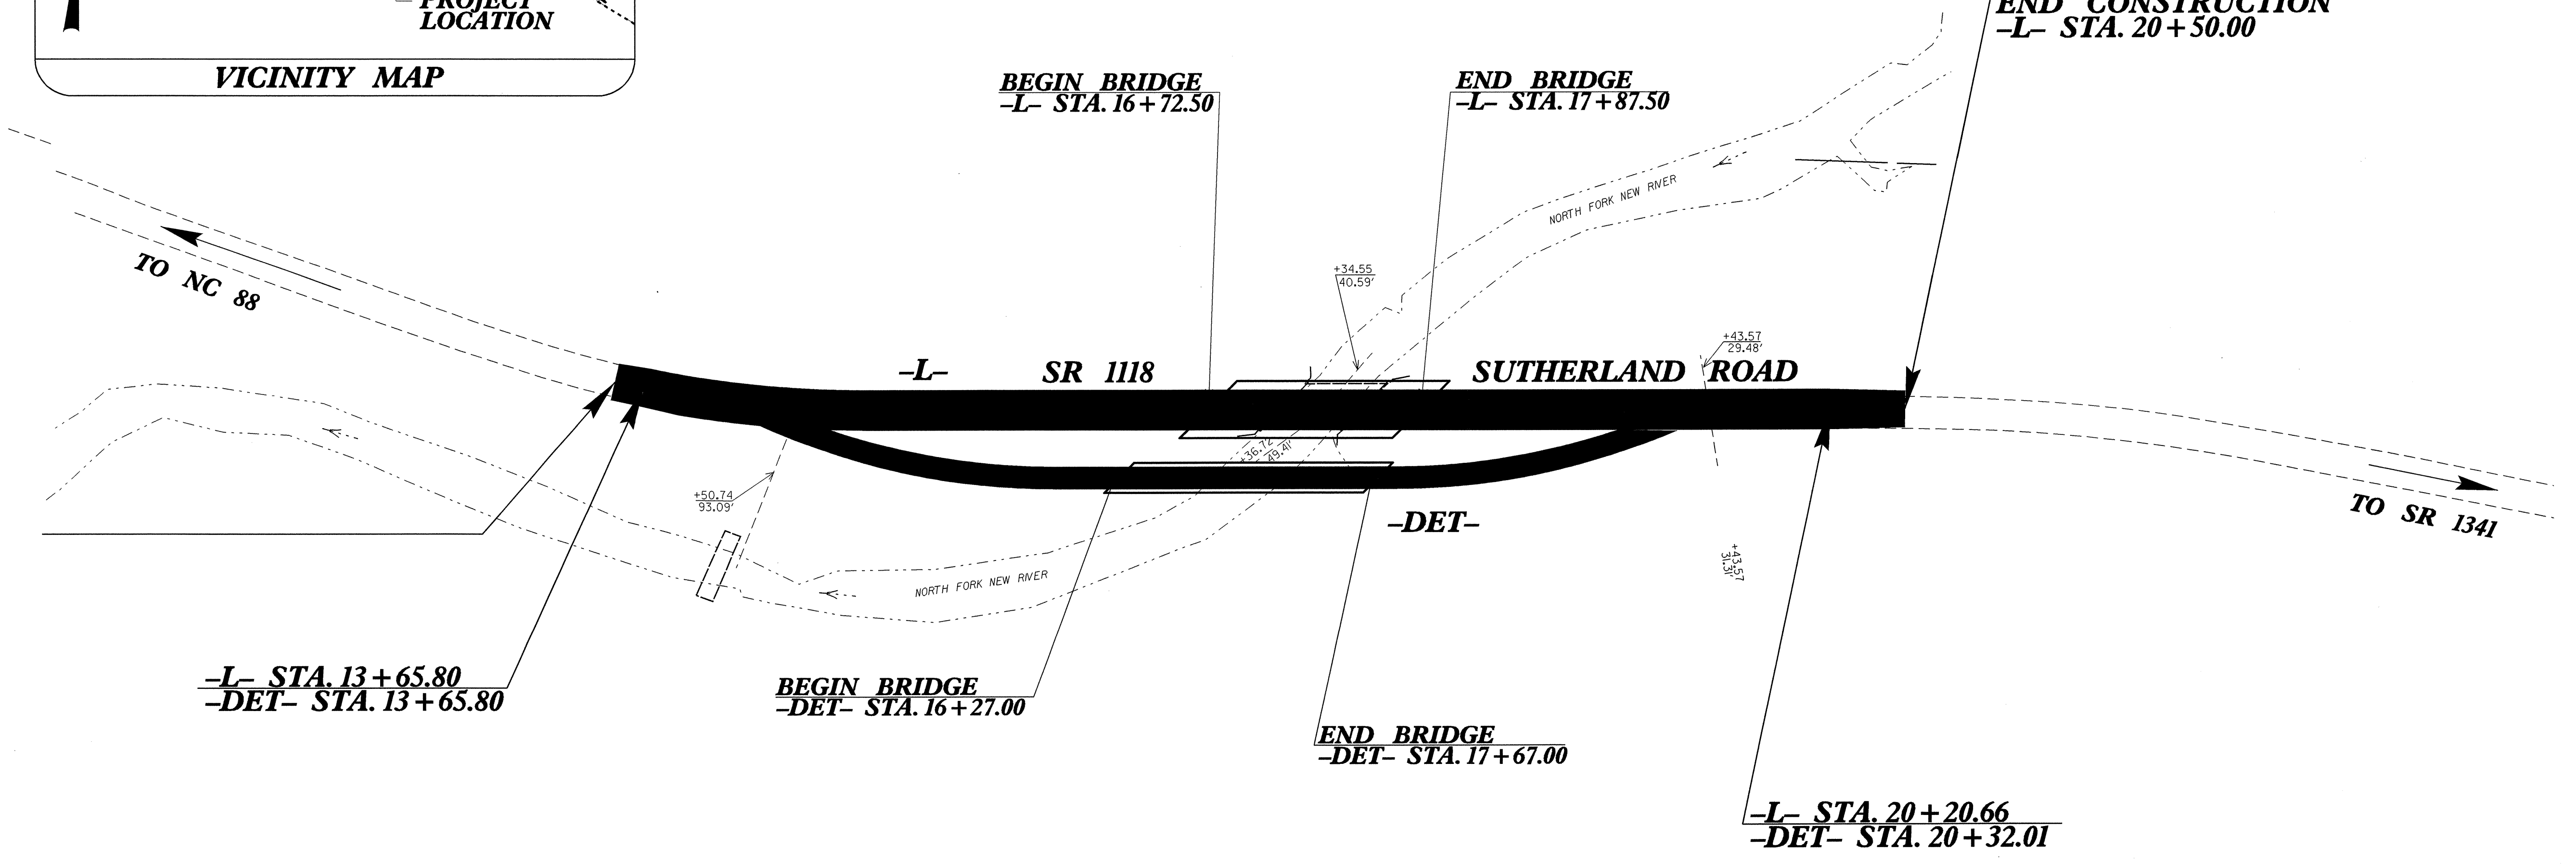

INDEX OF SHEETS

SHEET NO.	DESCRIPTION
UO-1	TITLE SHEET
UO-2	UTILITY BY OTHERS PLAN SHEET

UTILITY OWNERS ON PROJECT

- (1) Blue Ridge EMC
- (2) Skyline Telephone

PREPARED IN THE OFFICE OF:
**DIVISION OF HIGHWAYS
DESIGN SERVICES
UTILITY SECTION**

1591 MAIL SERVICES CENTER
RALEIGH NC 27699-1591
PHONE (919) 250-4128
FAX (919) 250-4119

Roger Worthington, P.E. UTILITIES SECTION ENGINEER
Corey Bousquet, P.E. UTILITIES SQUAD LEADER PROJECT ENGINEER
Kifah Kamil UTILITIES PROJECT DESIGNER

03-OCT-2007 09:22
r:\utilities\rdy\proj\revised\b4012_ut_uol.dgn
\$\$\$\$\$USERNAME\$\$\$\$\$

