


TIP PROJECT: B-4015

See Sheet 1-A For Index of Sheets

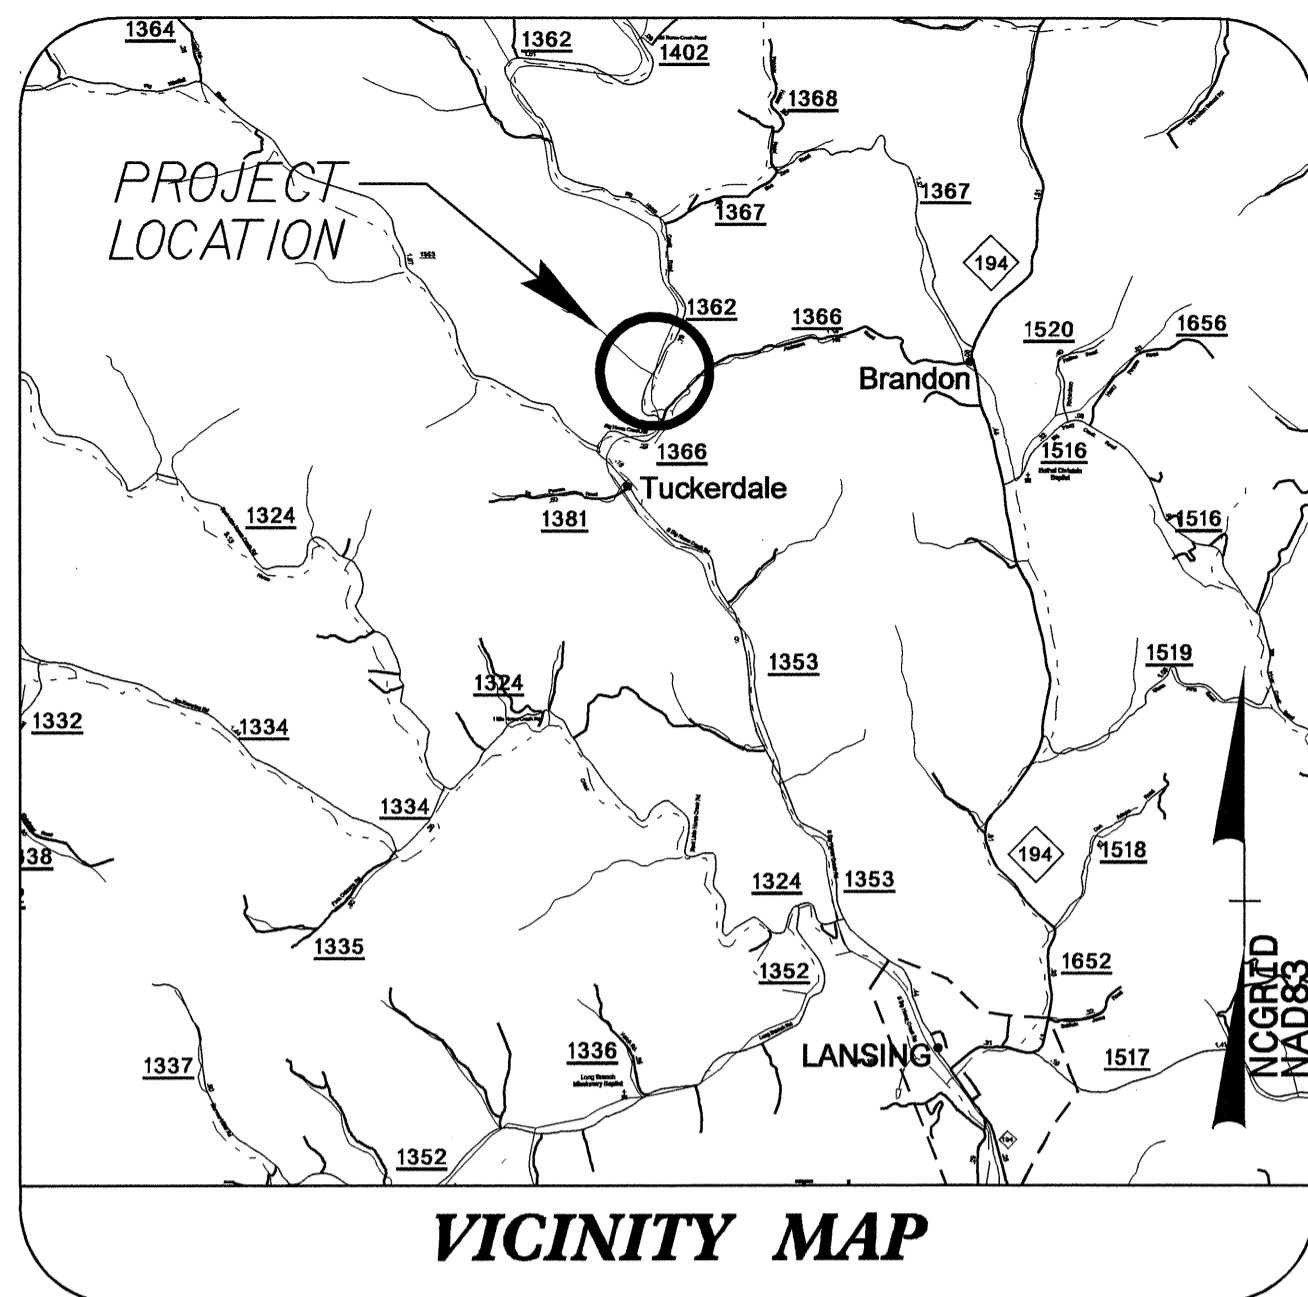



STATE OF NORTH CAROLINA
DIVISION OF HIGHWAYS

**UTILITY BY OTHERS PLANS
ASHE COUNTY**

**LOCATION: BRIDGE NO. 165 OVER BIG HORSE CREEK ON
SR 1362 (BIG HORSE CREEK RD)**


TYPE OF WORK: UTILITY RELOCATION

T.I.P. NO.	SHEET NO.
B-4015	UO-1

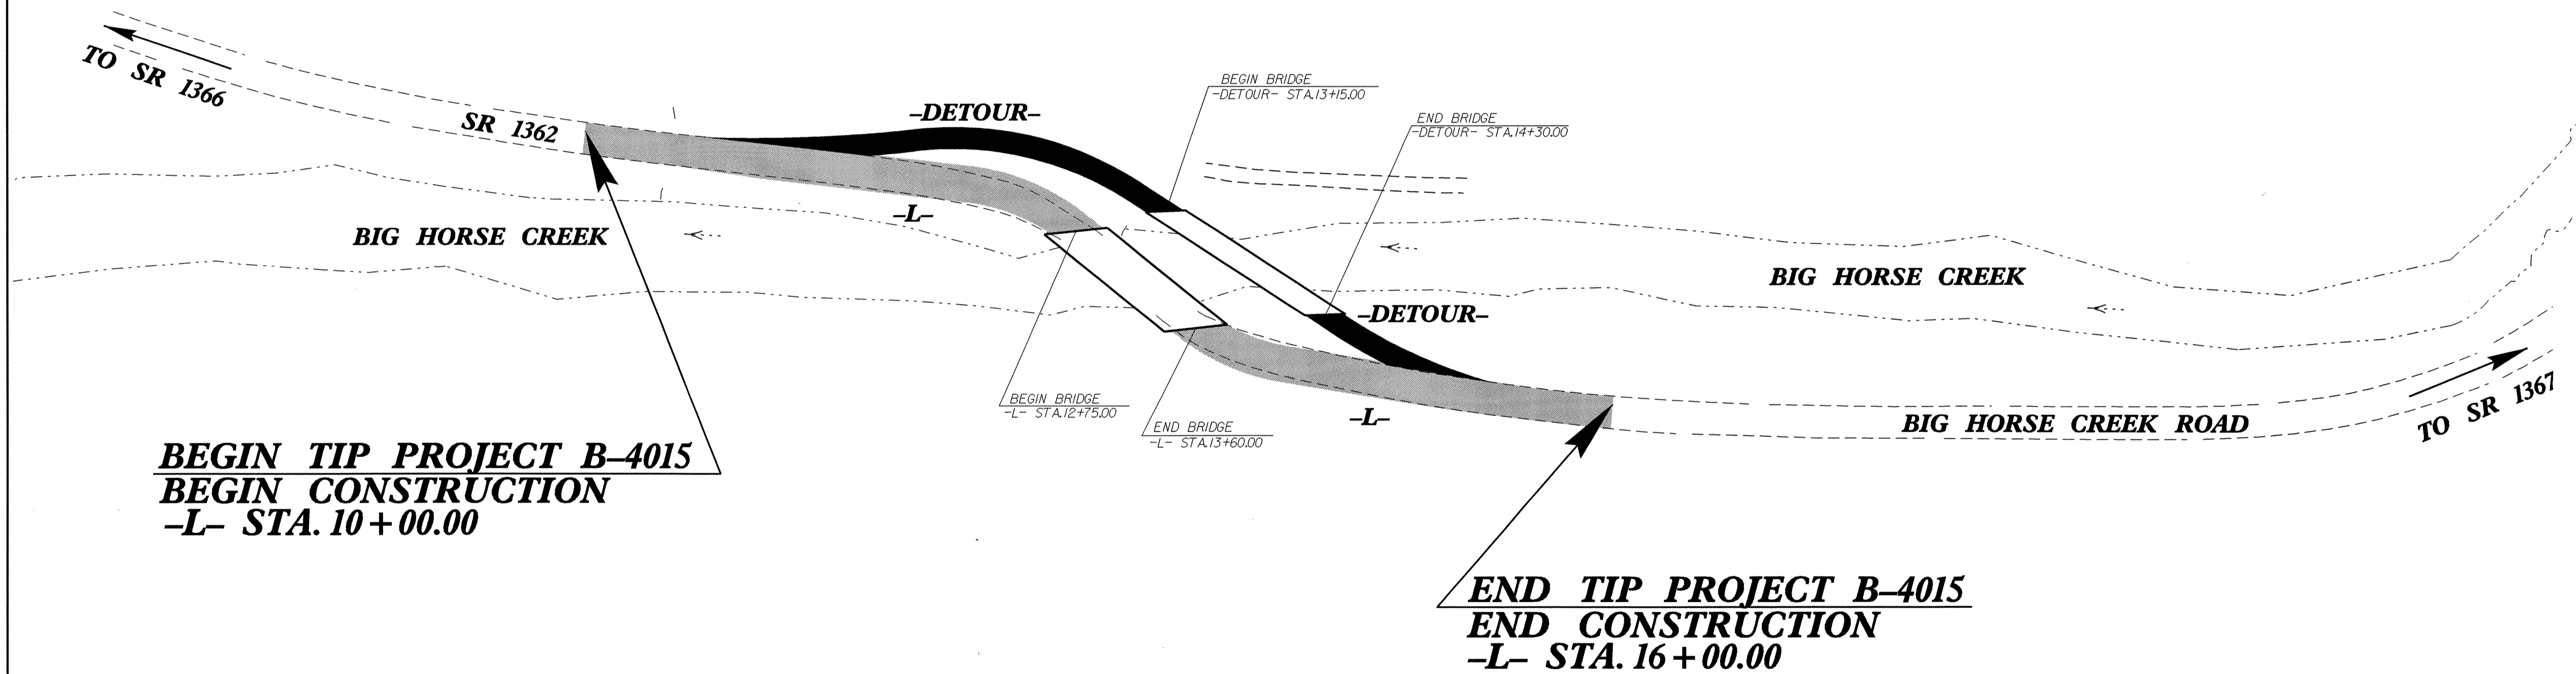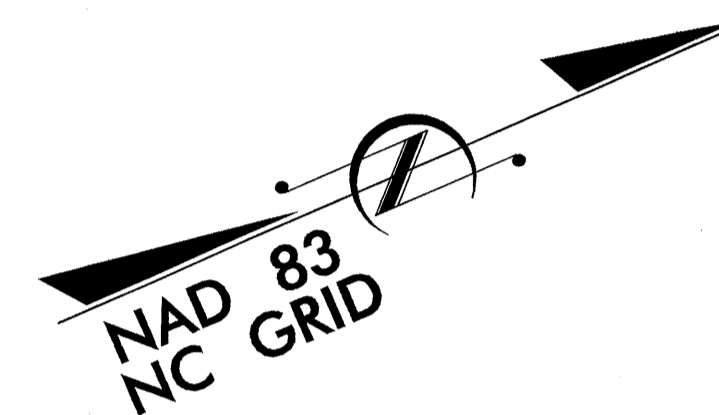

**BEGIN TIP PROJECT B-4015
BEGIN CONSTRUCTION
-L- STA. 10+00.00**

**END TIP PROJECT B-4015
END CONSTRUCTION
-L- STA. 16+00.00**

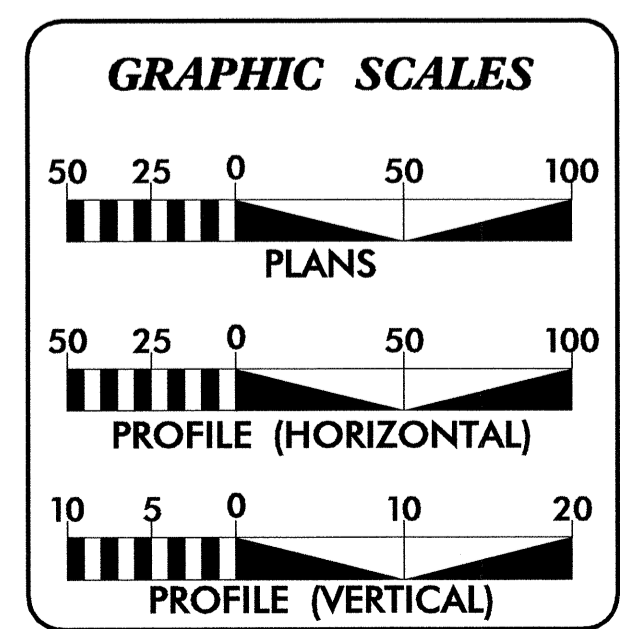

INDEX OF SHEETS	
SHEET NO.	DESCRIPTION
UO-1	TITLE SHEET
UO-2	UTILITY BY OTHERS PLAN SHEETS

UTILITY OWNERS ON PROJECT	
(1)	BLUE RIDGE EMC (POWER)
(2)	SKYLINE TELEPHONE (PHONE)
(3)	CHARTER COMMUNICATIONS (CATV)

PREPARED IN THE OFFICE OF:
**DIVISION OF HIGHWAYS
DESIGN SERVICES
UTILITY SECTION**

1591 MAIL SERVICES CENTER
RALEIGH NC 27699-1591
PHONE (919) 250-4128
FAX (919) 250-4119

<u>Roger Worthington, P.E.</u>	UTILITIES SECTION ENGINEER
<u>Corey Bousquet, P.E.</u>	UTILITIES SQUAD LEADER PROJECT ENGINEER
<u>Stephanie Athey</u>	UTILITIES PROJECT DESIGNER

