
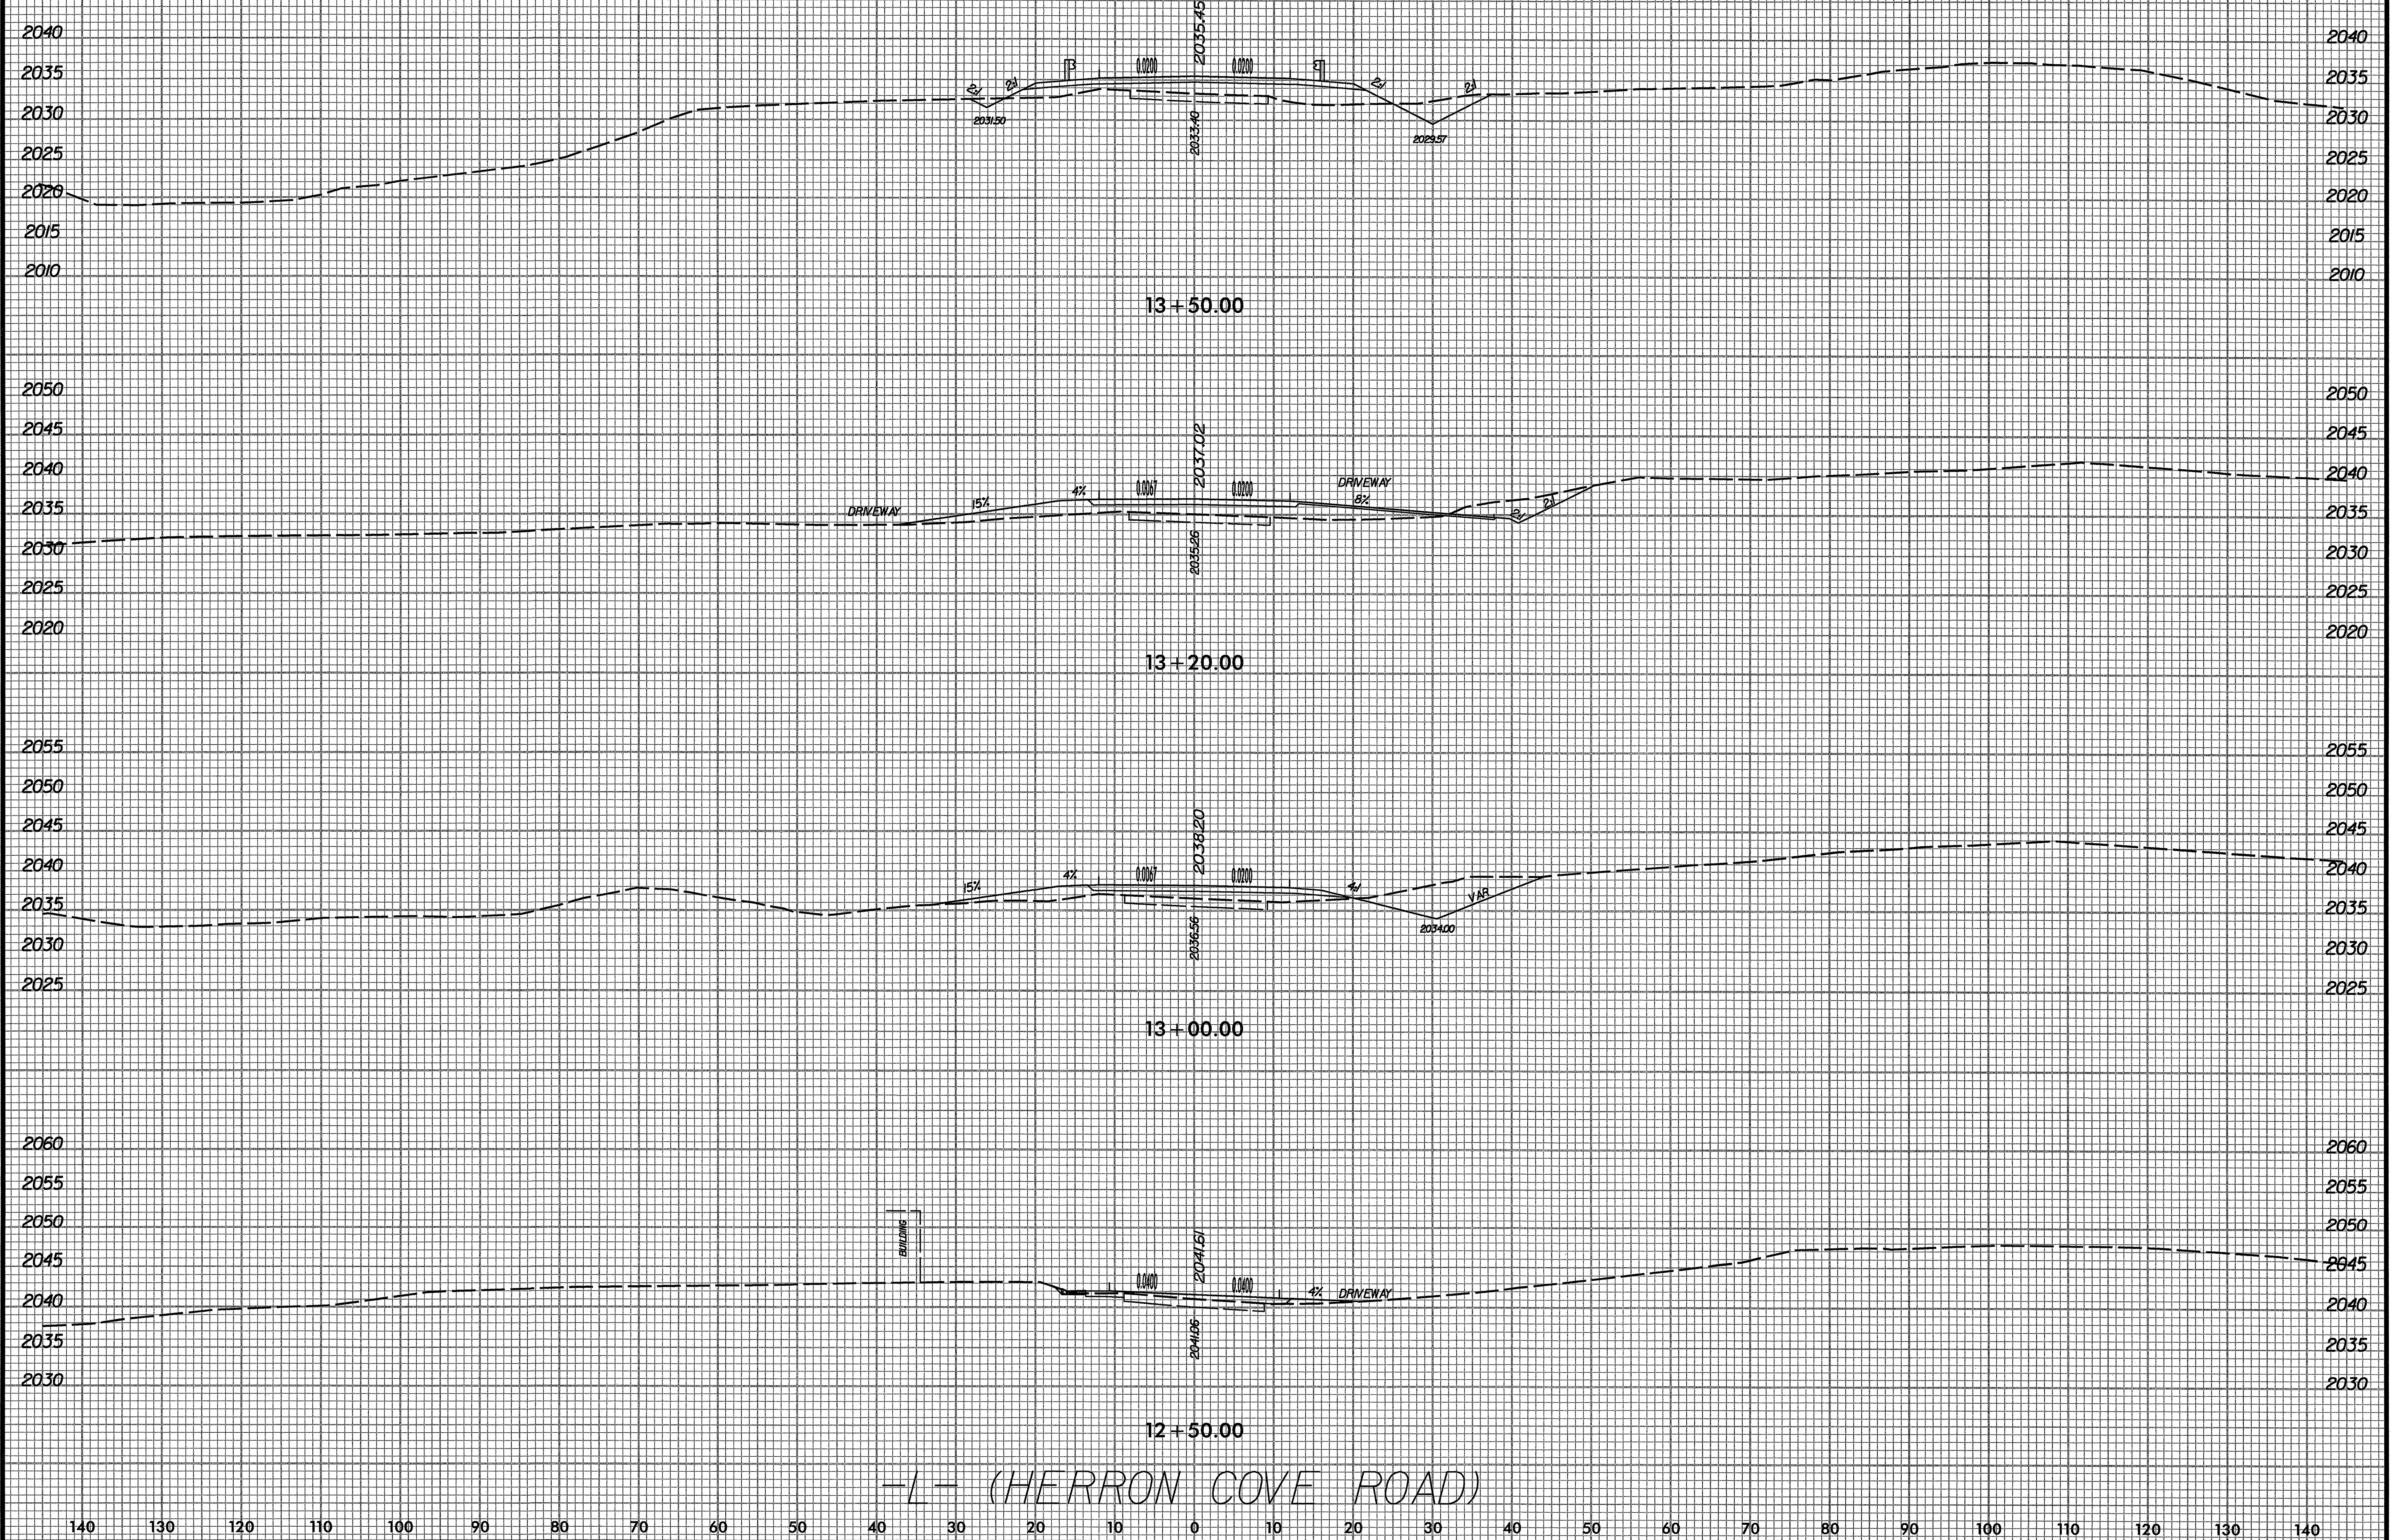


-1- (HERRON COVE ROAD)



R:\10\3619\Roadway\Isob4036_rdy_xpl.dgn
3/6/2008

140 130 120 110 100 90 80 70 60 50 40 30 20 10 0 10 20 30 40 50 60 70 80 90 100 110 120 130 140

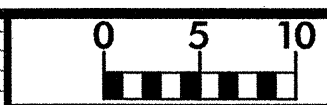

R:\01036119\Roadway\secB\4036_rdy_xpl.dgn
3/6/2008


-L- (HERRON COVE ROAD)

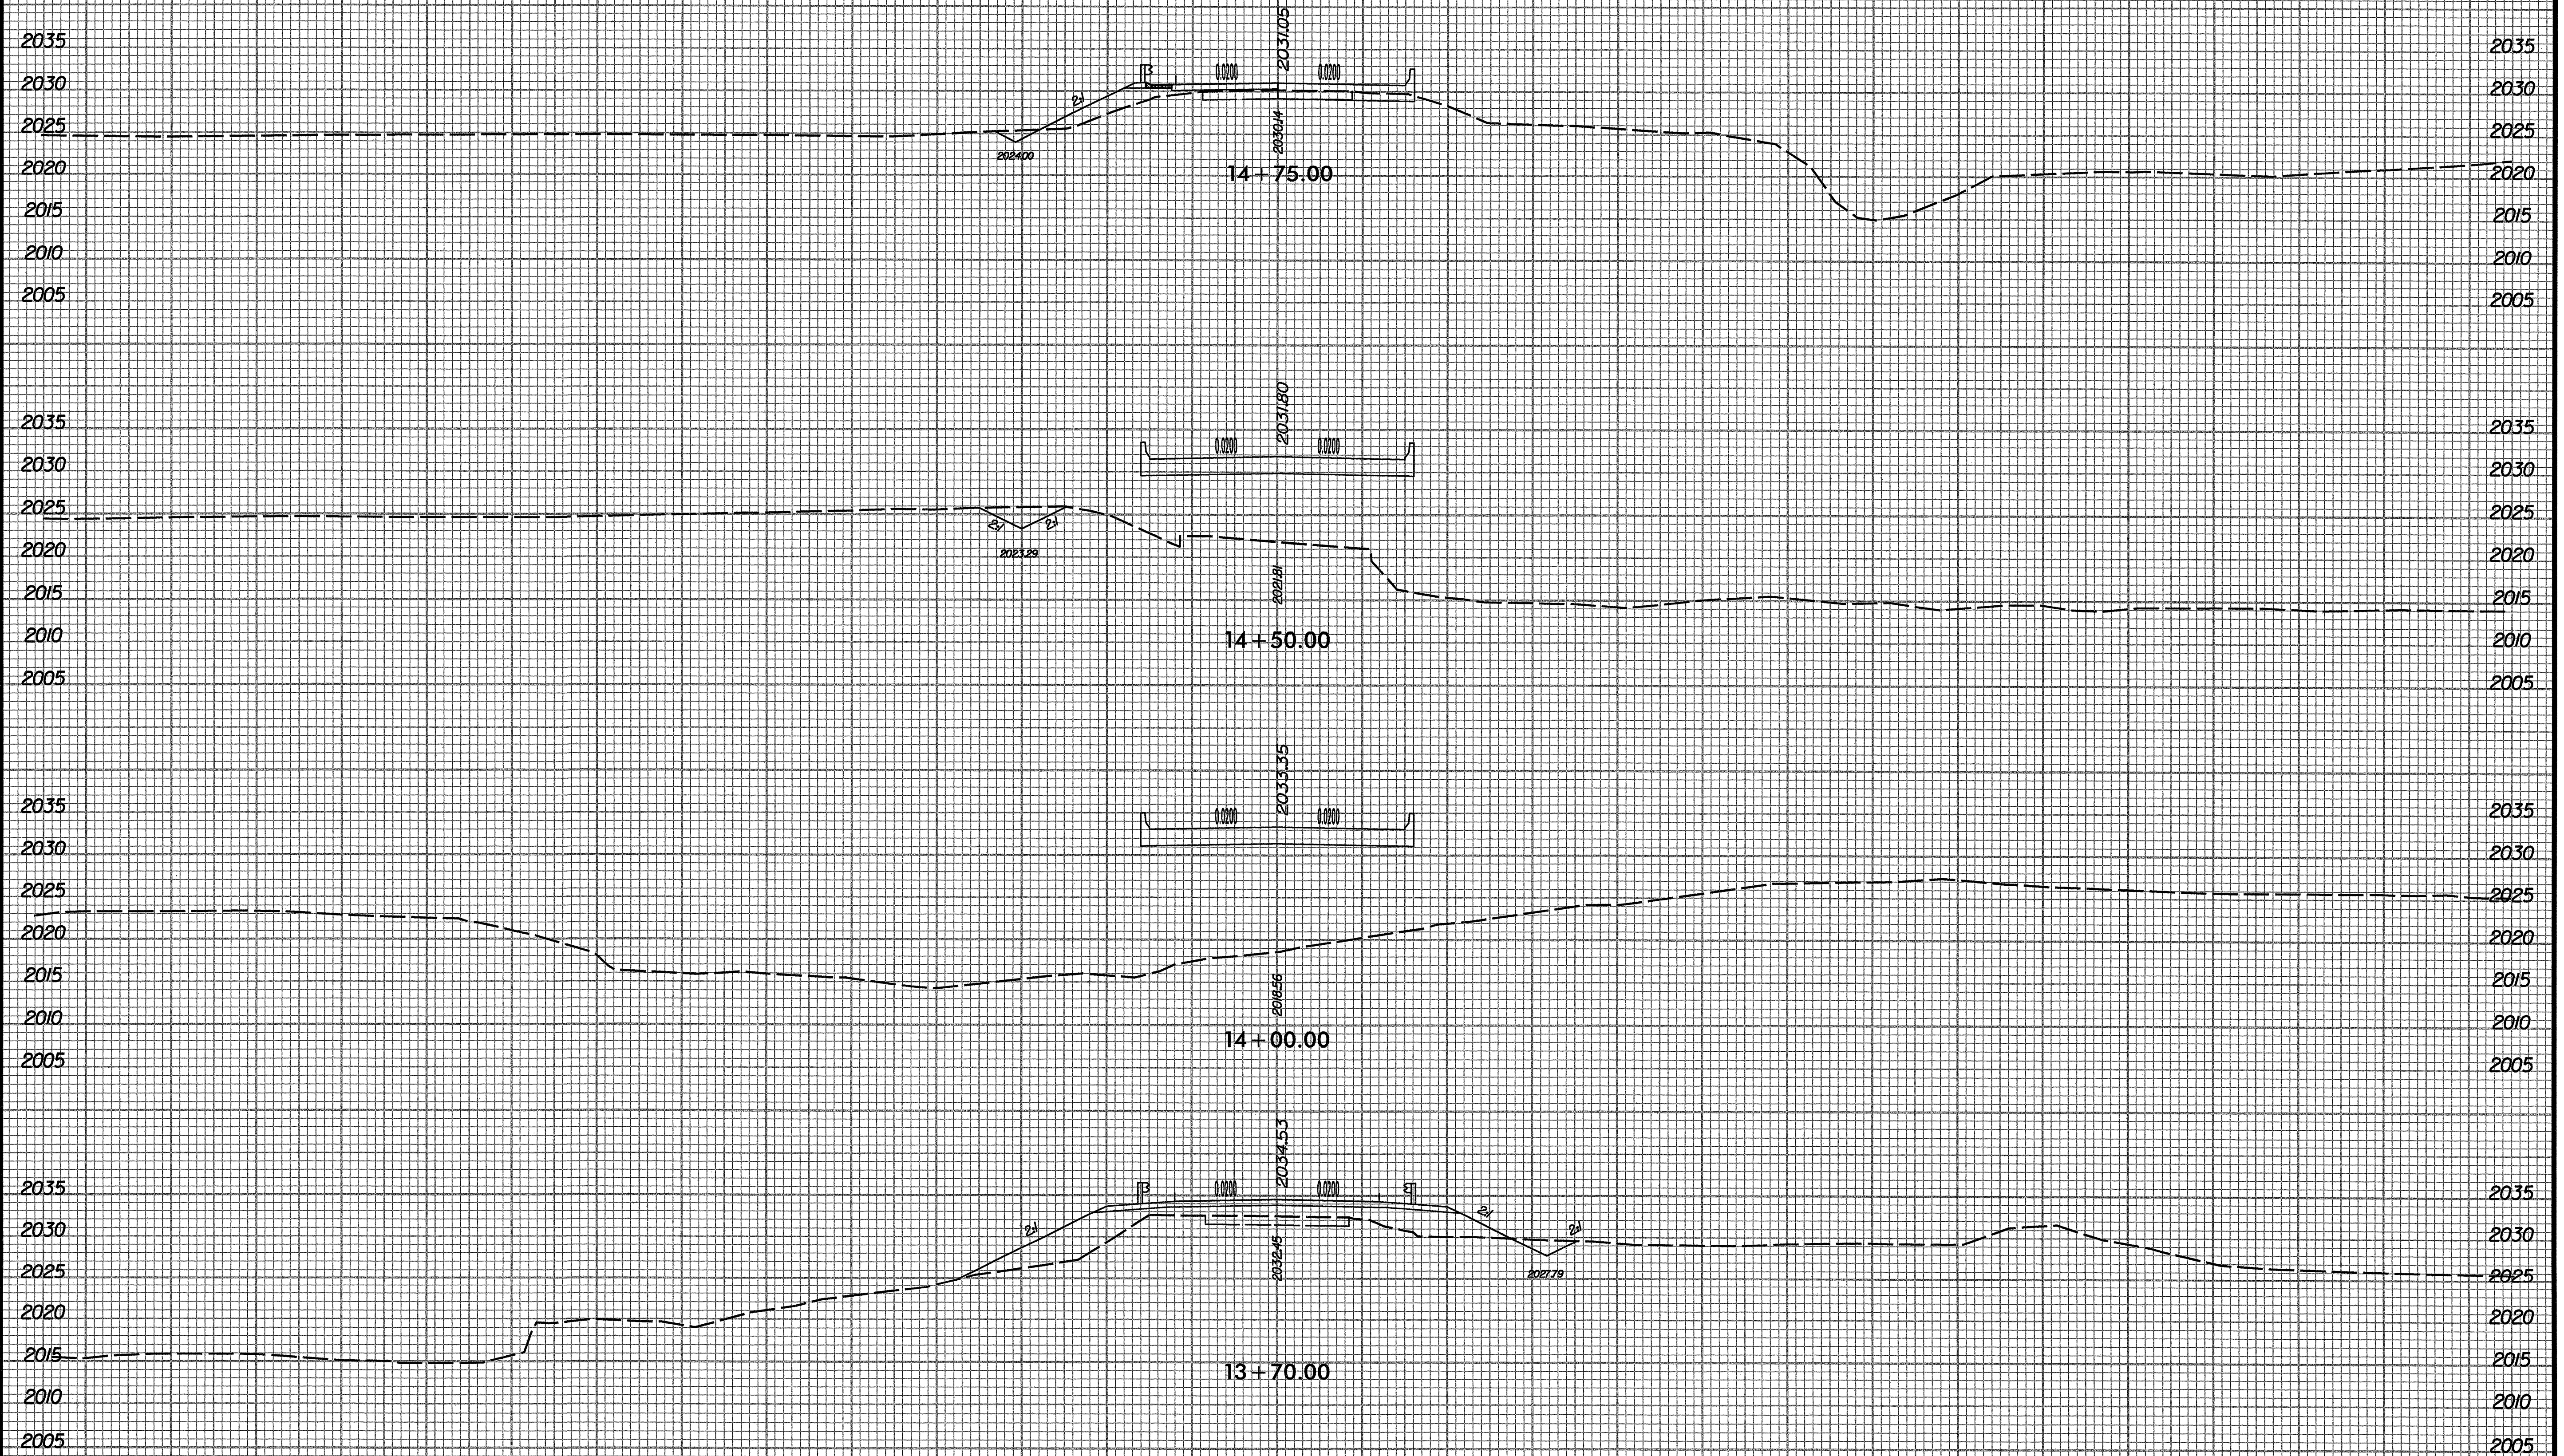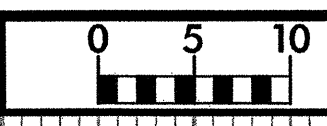


-L- (HERRON COVE ROAD)

R:\01103619\Froadway\Xsec\B4036_d1_xpl_1.dgn
3/16/2008


140 130 120 110 100 90 80 70 60 50 40 30 20 10 0 10 20 30 40 50 60 70 80 90 100 110 120 130 140

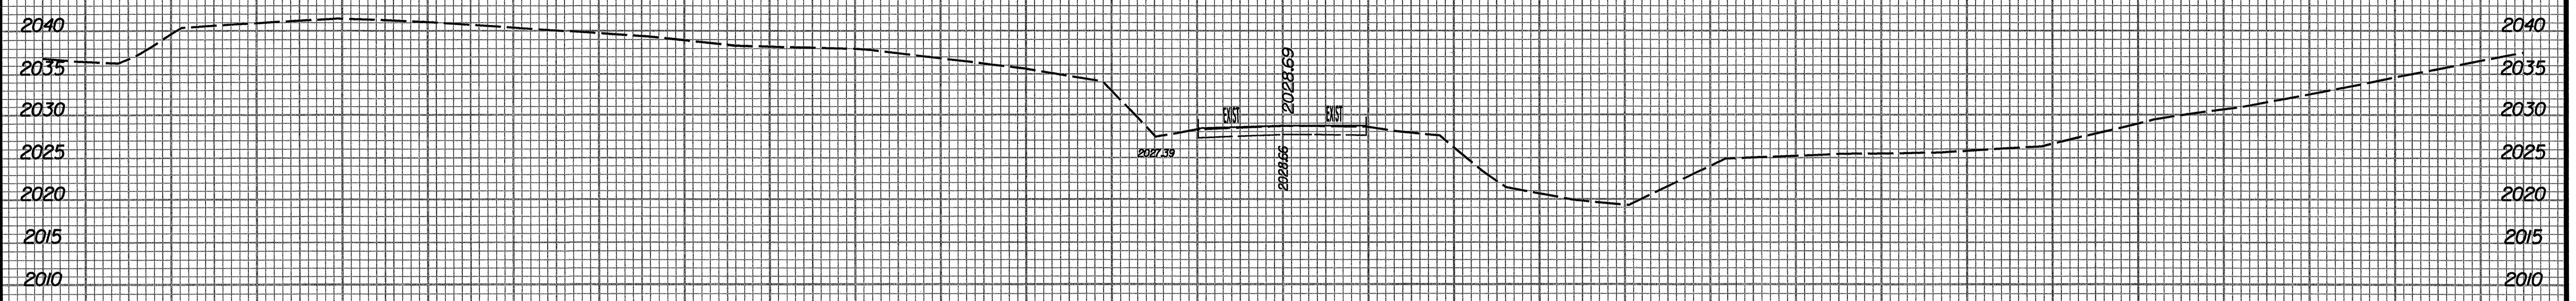


16+12.00

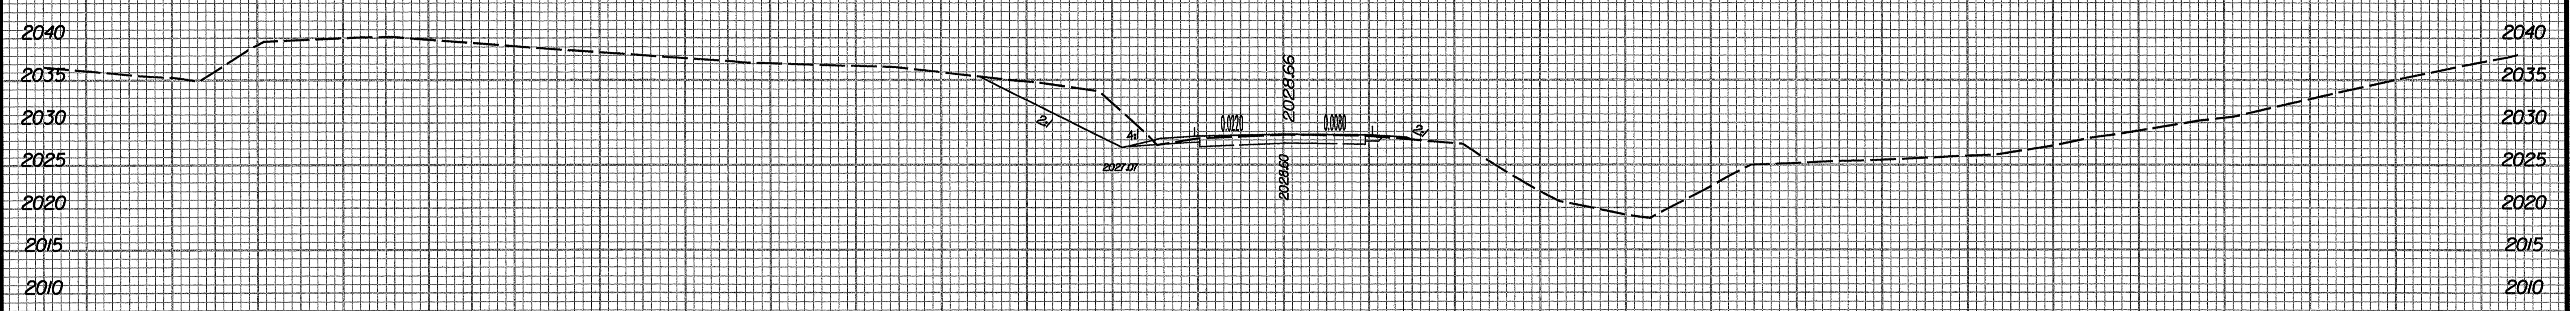

16+00.00

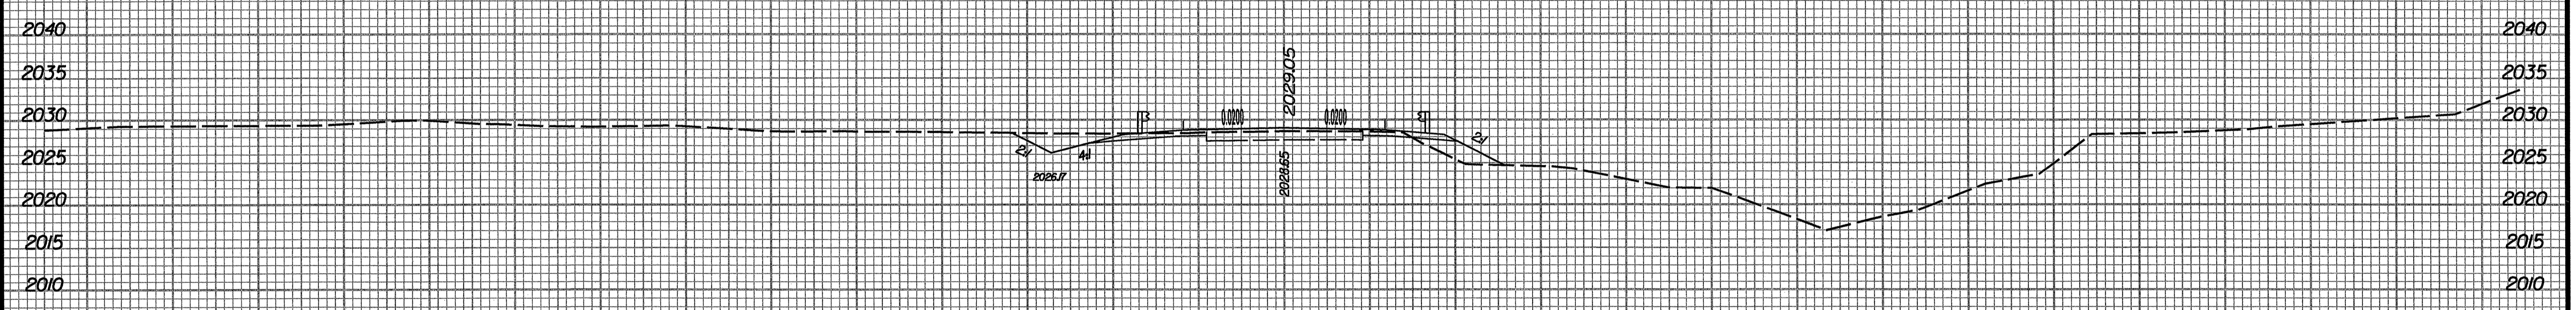

15+50.00

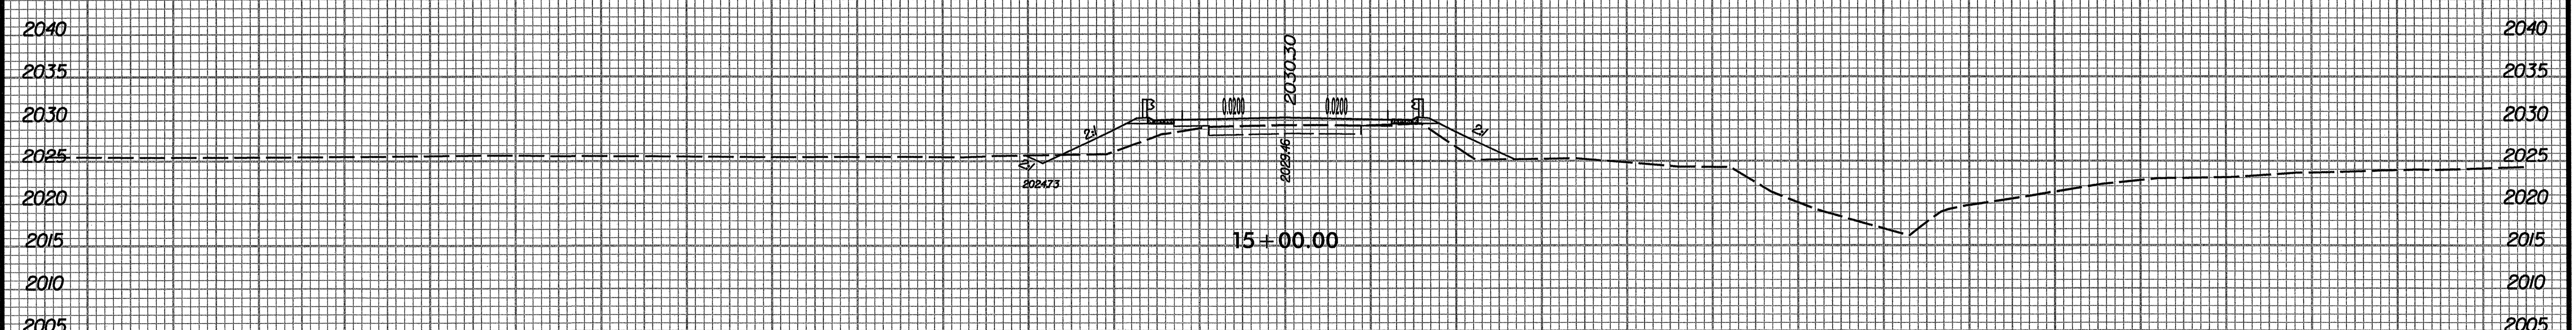

15+00.00

-1- (HERRON COVE ROAD)

R:\D\103615\Roadway\Xso\B4036_r01_xpl_L.dgn
3/6/2008

140 130 120 110 100 90 80 70 60 50 40 30 20 10 0 10 20 30 40 50 60 70 80 90 100 110 120 130 140