



TIP PROJECT: B-3635

CONTRACT: C202038



T.I.P. NO.	SHEET NO.
B-3635	UO-1

STATE OF NORTH CAROLINA
DIVISION OF HIGHWAYS

**UTILITIES BY OTHERS PLANS
CHEROKEE COUNTY**

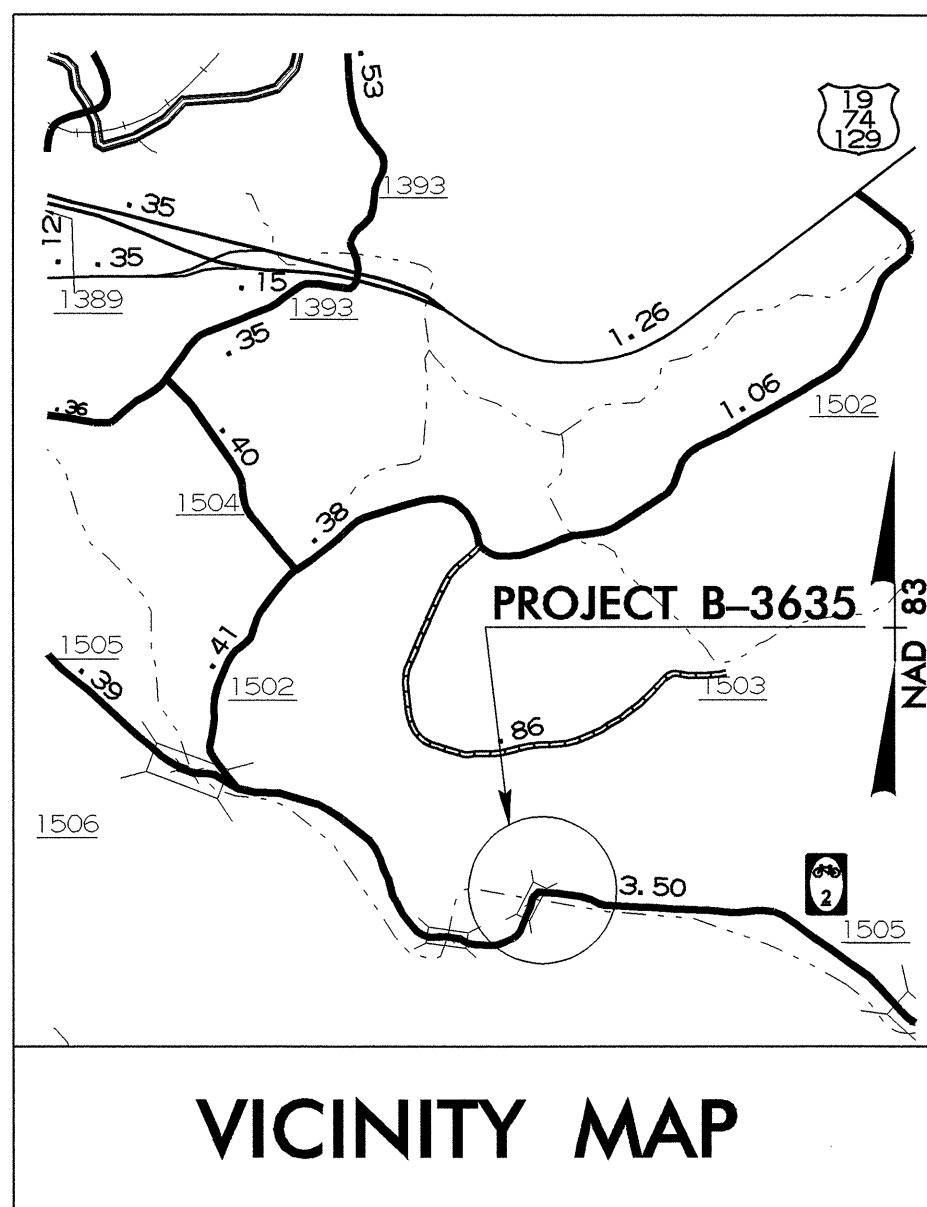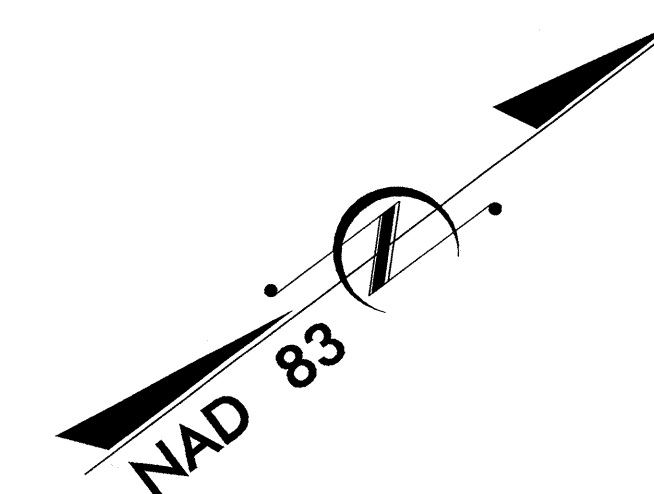


LOCATION: BRIDGE NO. 26 OVER JUNALUSKA CREEK AND APPROACHES ON SR 1505 (JUNALUSKA ROAD)
TYPE OF WORK: UTILITY RELOCATION

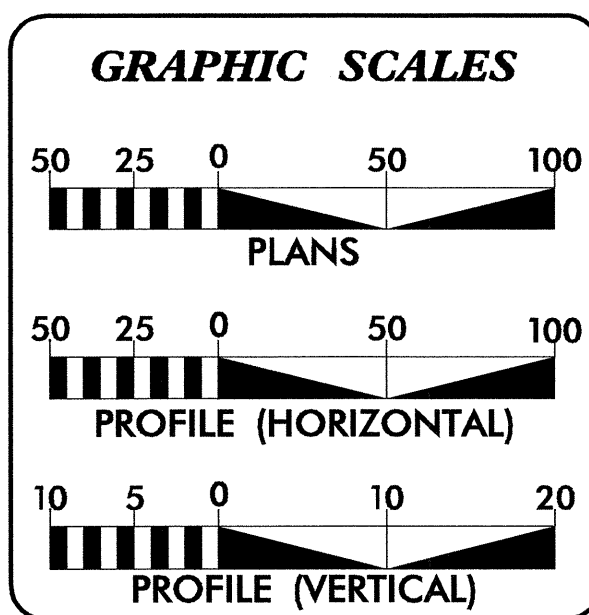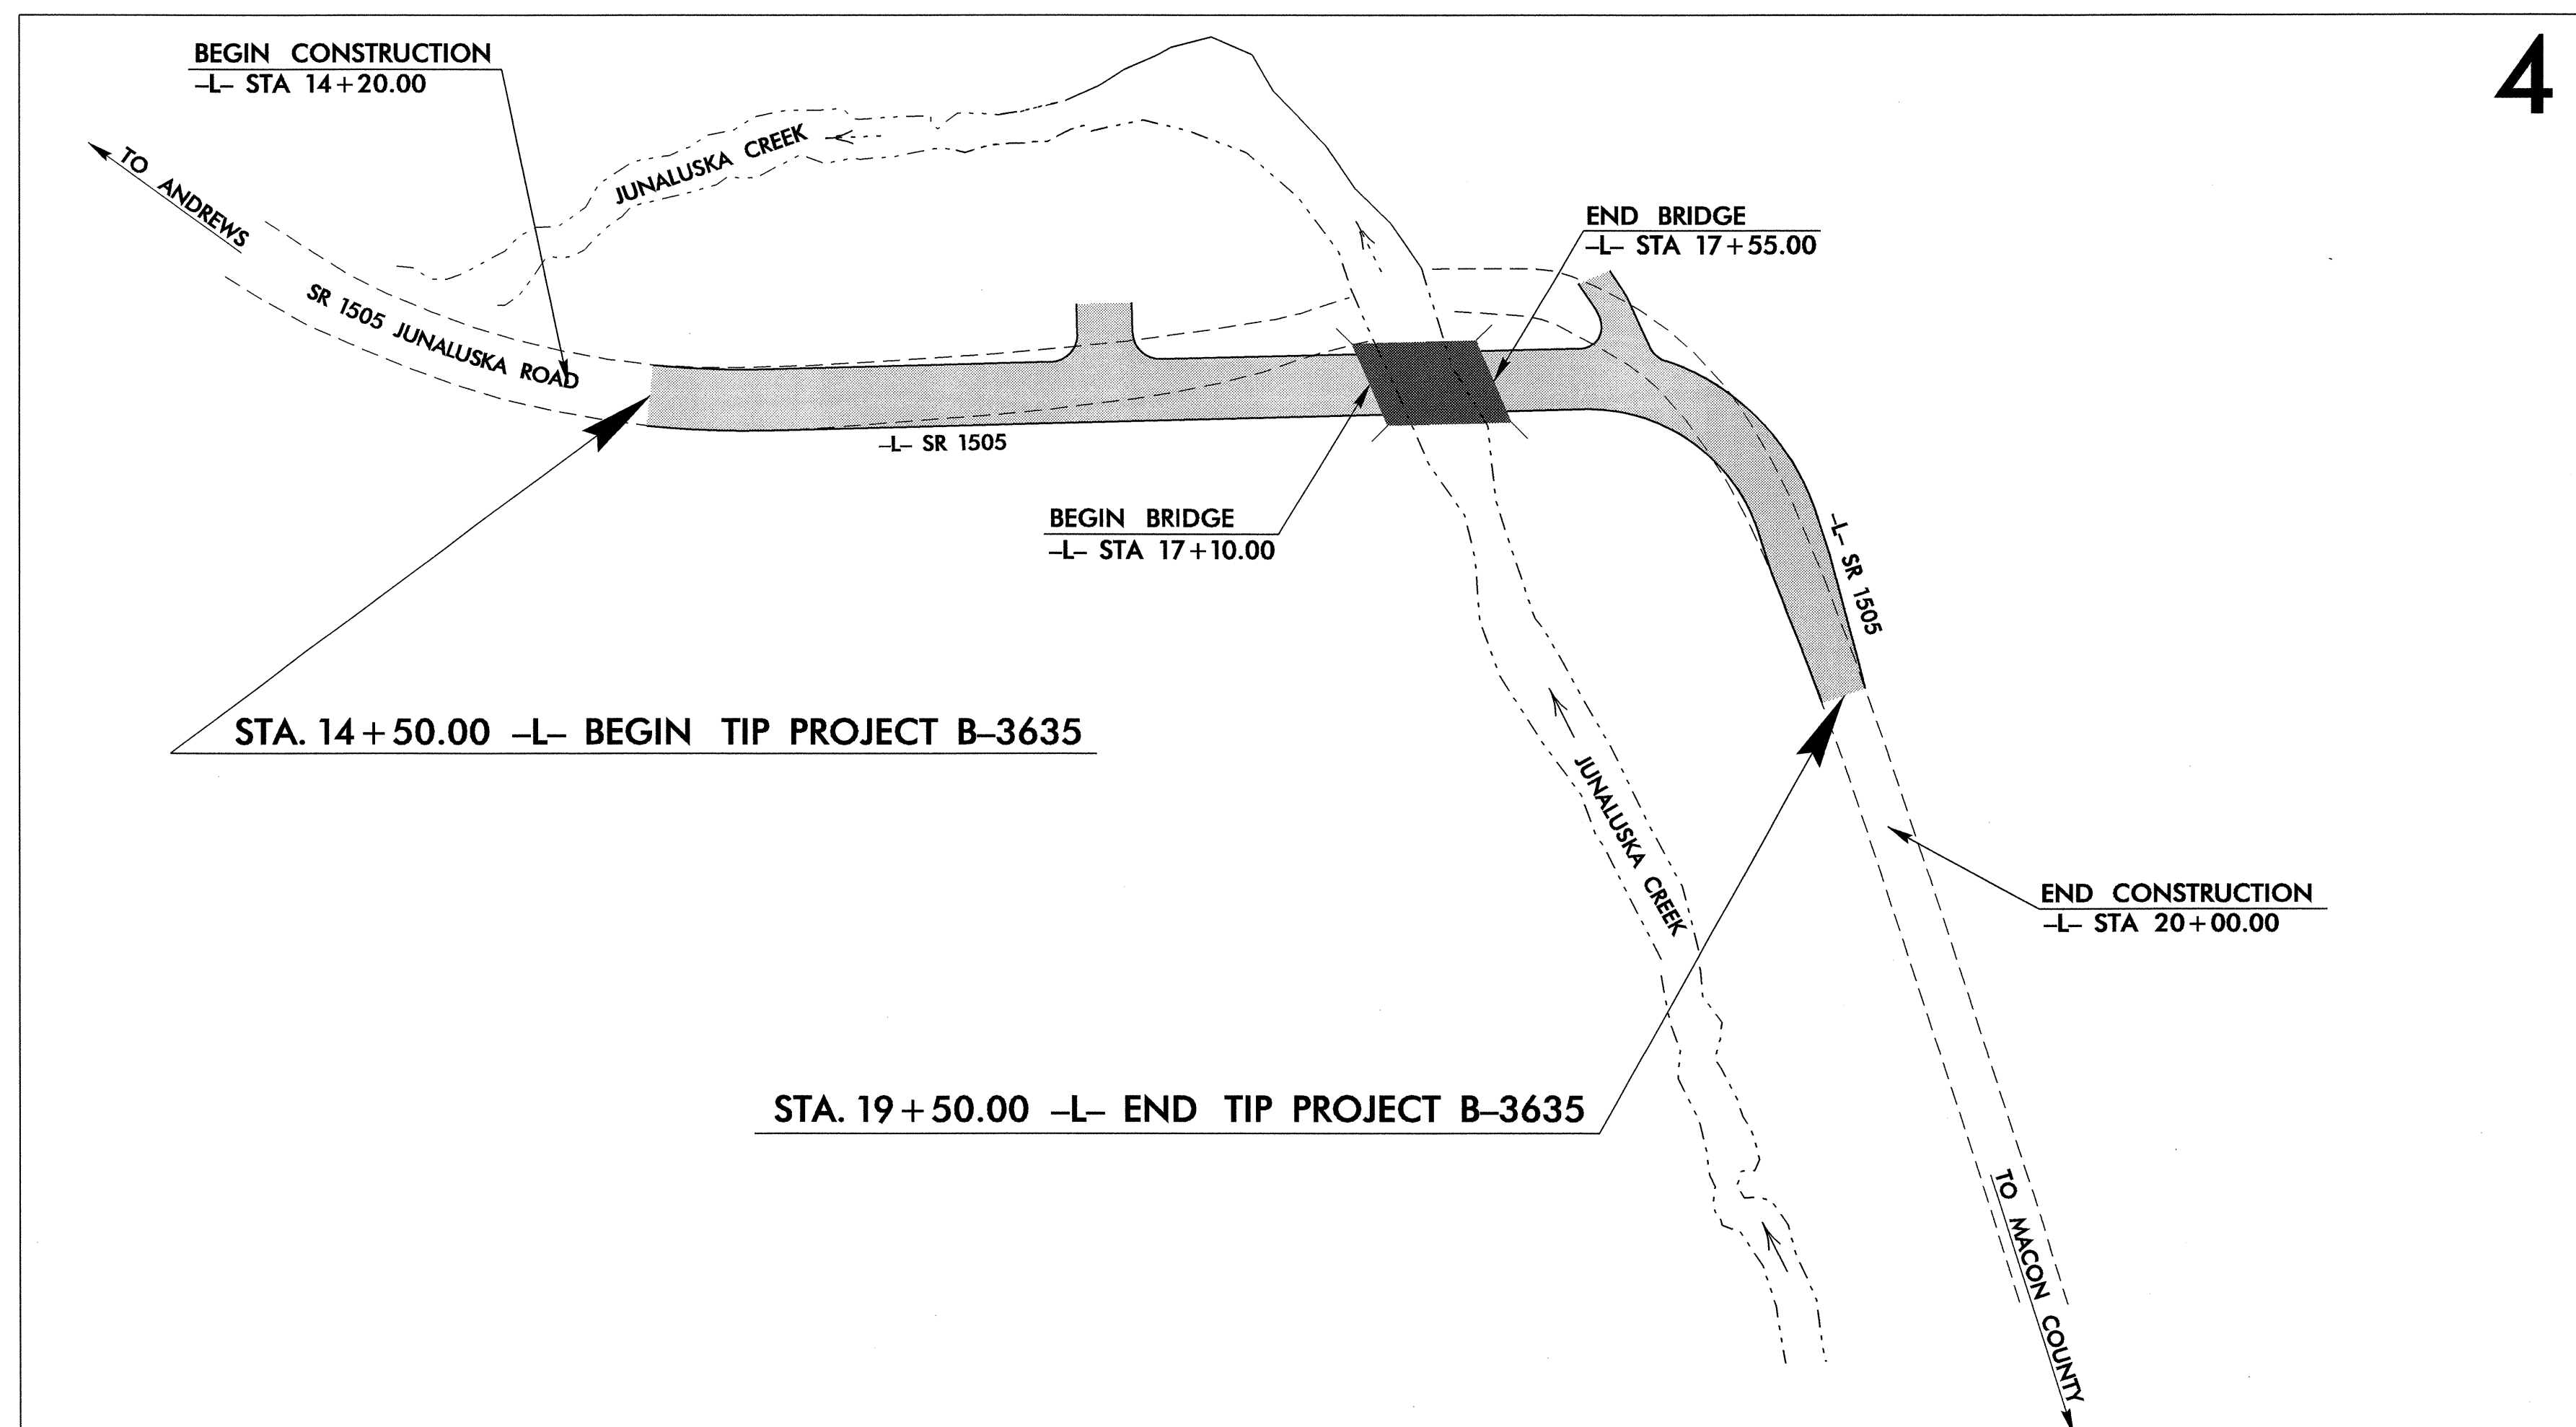

SHEET NO.	DESCRIPTION
UO-1	TITLE SHEET
UO-2	UTILITIES BY OTHERS PLAN SHEET

UTILITY OWNERS ON PROJECT
(1) DUKE ENERGY - ELECTRIC
(2) CHEROKEE CABLEVISION CORPORATION - CABLE TELEVISION
(3) VERIZON - TELEPHONE

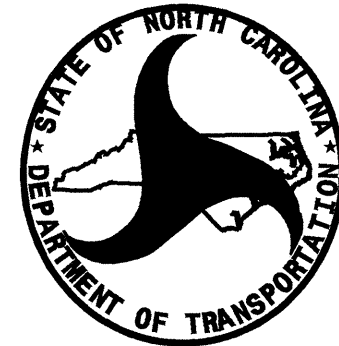


PREPARED IN THE OFFICE OF:
**DIVISION OF HIGHWAYS
PROJECT SERVICES
UTILITY SECTION**

1591 MAIL SERVICES CENTER
RALEIGH NC 27699-1591
PHONE (919) 250-4128
FAX (919) 250-4119

Roger Worthington, P.E. UTILITIES SECTION ENGINEER
Steve McKee, P.E. UTILITIES SQUAD LEADER PROJECT ENGINEER
Emily Davenport UTILITIES PROJECT DESIGNER

UTILITIES BY OTHERS

NOTE:
ALL PROPOSED UTILITY WORK
SHOWN ON THIS SHEET WILL
BE DONE BY OTHERS

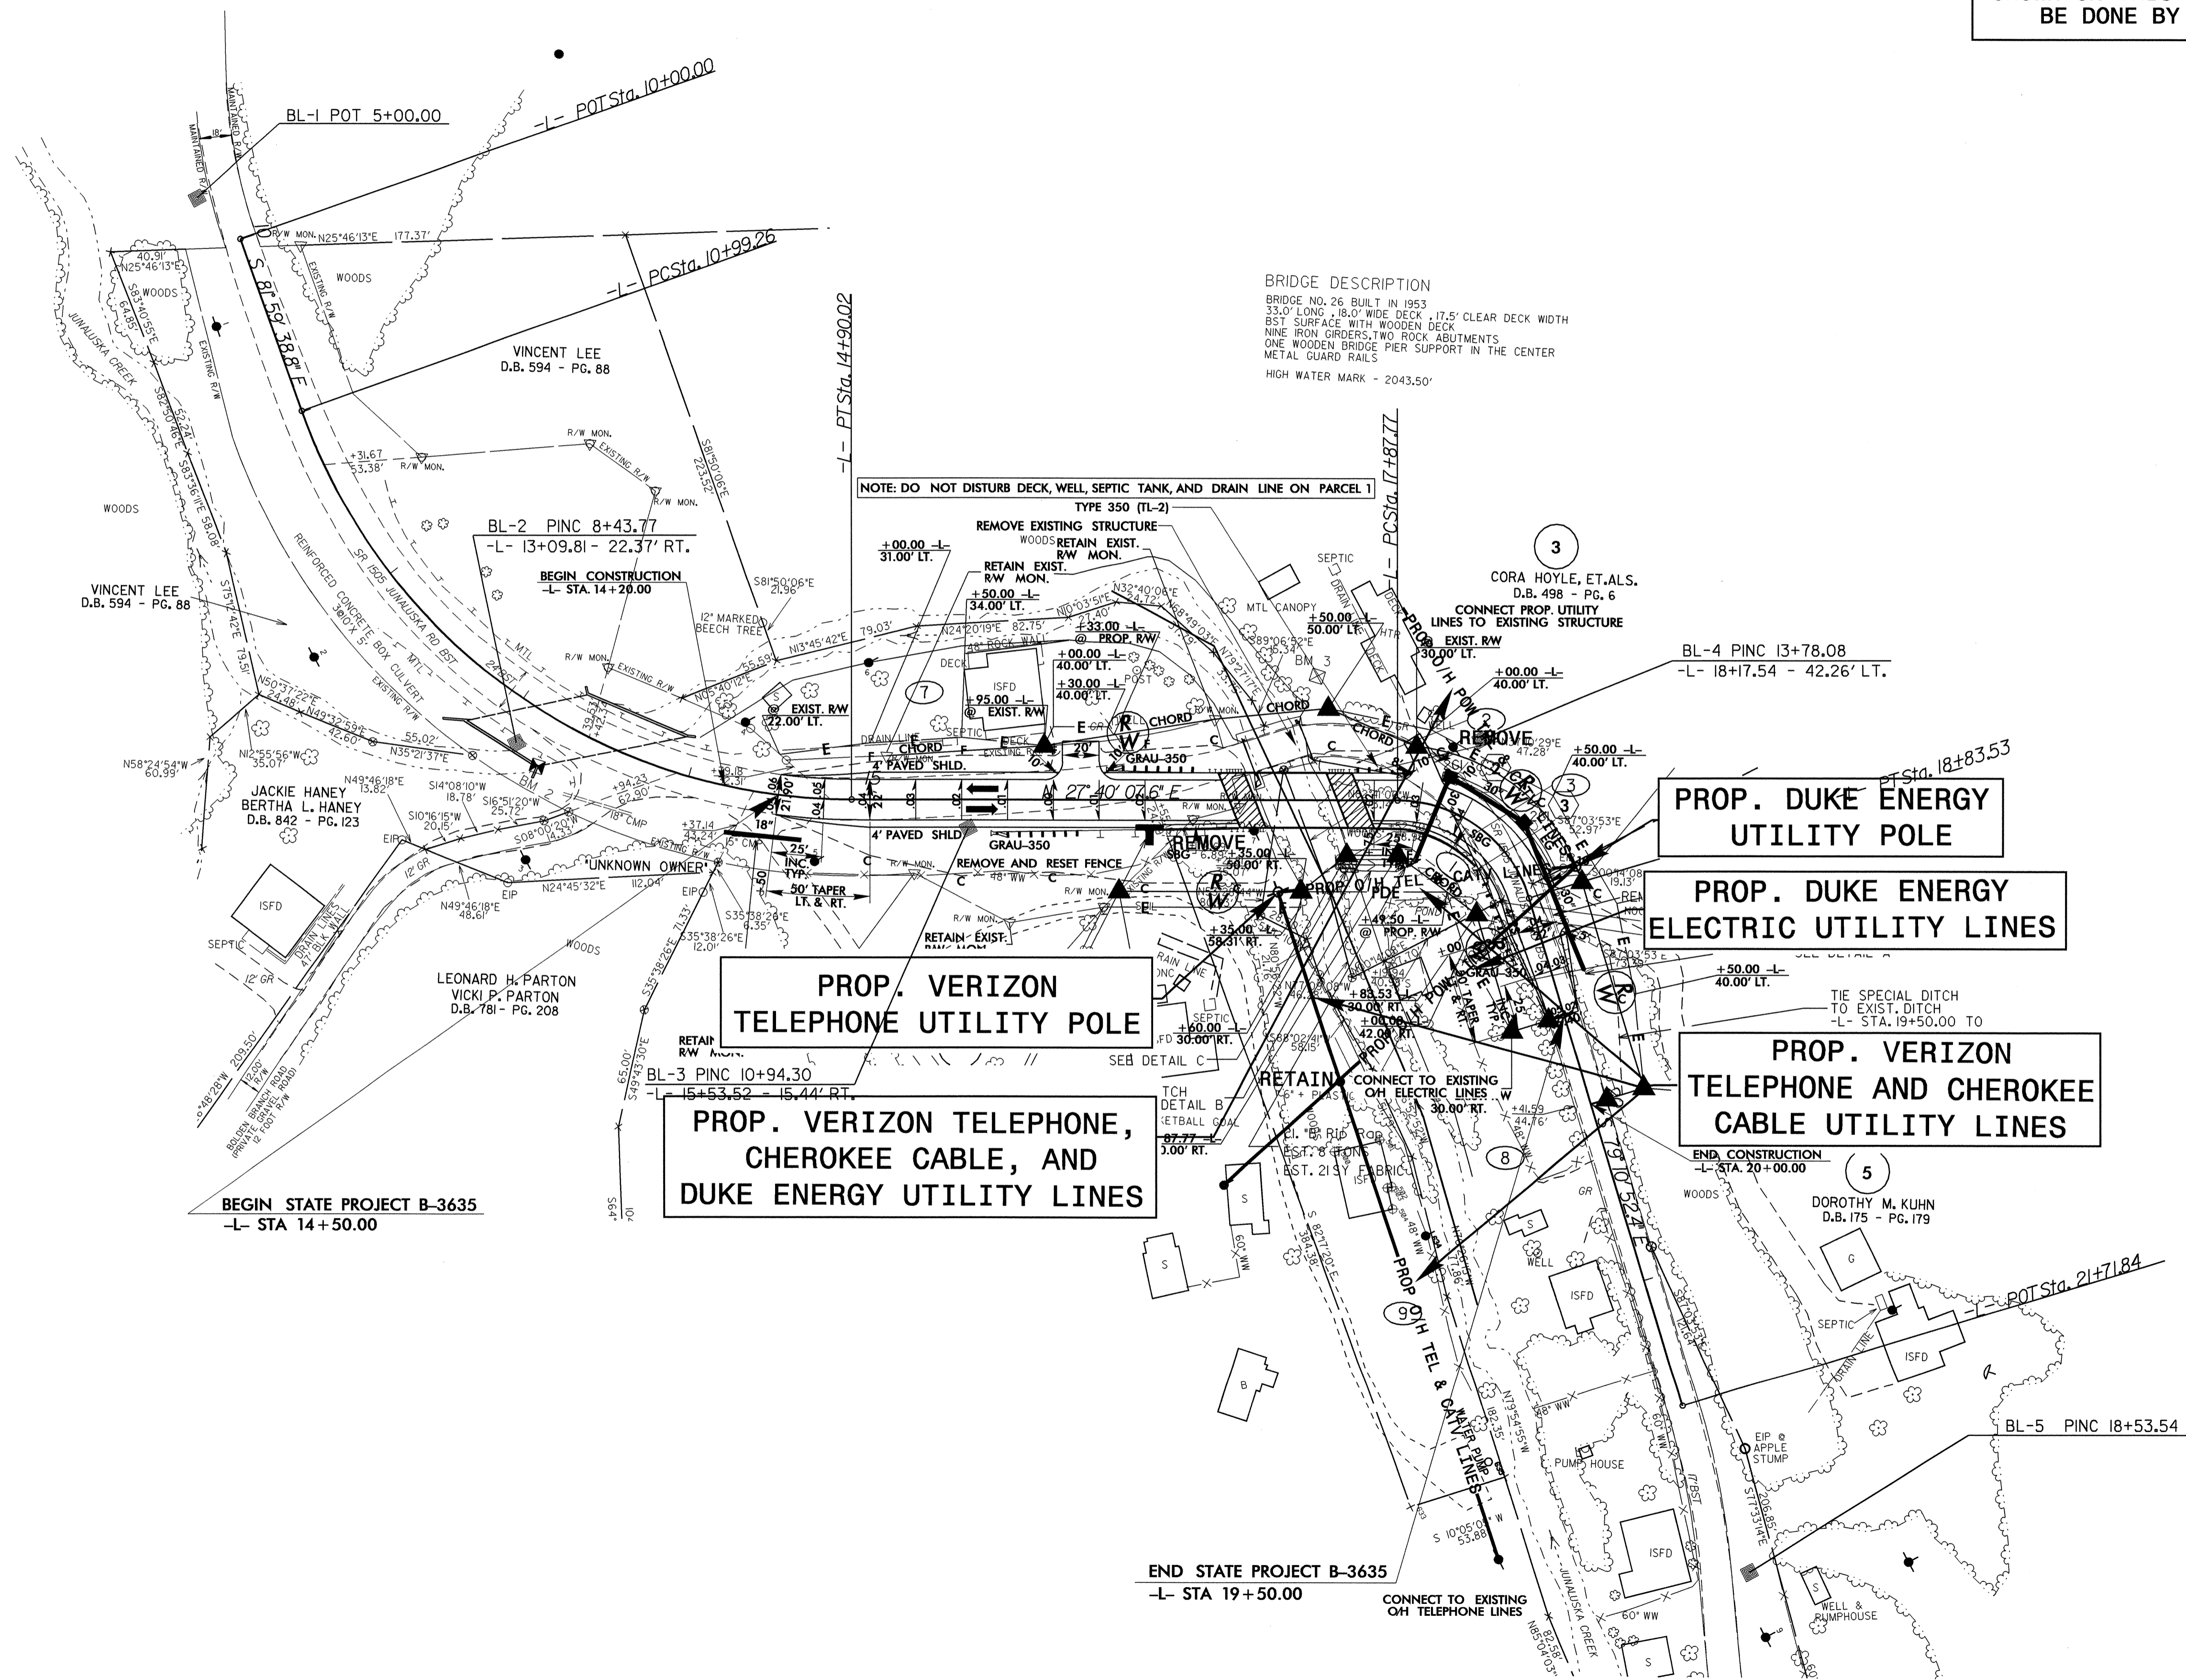

BRIDGE DESCRIPTION
BRIDGE NO. 26 BUILT IN 1953
33.0' LONG, 18.0' WIDE DECK, 17.5' CLEAR DECK WIDTH
BST SURFACE WITH WOODEN DECK
NINE IRON GIRDERS, TWO ROCK ABUTMENTS
ONE WOODEN BRIDGE PIER SUPPORT IN THE CENTER
METAL GUARD RAILS
HIGH WATER MARK - 2043.50'

NOTE: DO NOT DISTURB DECK, WELL, SEPTIC TANK, AND DRAIN LINE ON PARCEL 1

PROP. VERIZON TELEPHONE UTILITY POLE

PROP. VERIZON TELEPHONE, CHEROKEE CABLE, AND DUKE ENERGY UTILITY LINES

PROP. DUKE ENERGY UTILITY POLE

PROP. DUKE ENERGY ELECTRIC UTILITY LINES

PROP. VERIZON TELEPHONE AND CHEROKEE CABLE UTILITY LINES

BEGIN STATE PROJECT B-3635
-L- STA 14+50.00

END STATE PROJECT B-3635
-L- STA 19+50.00

CONNECT TO EXISTING OH TELEPHONE LINES