

SIGN NUMBER: SP0735I BACKG COLOR: Fluorescent Orange
 TYPE: D COPY COLOR: Black
 QUANTITY: 1


SYMBOL	X	Y	WID	HT

SIGN WIDTH: 42"
 HEIGHT: 34"
 TOTAL AREA: 9.9 Sq.Ft.

BORDER TYPE: RECESSED
 RECESS: 0.5"
 WIDTH: 0.75"
 RADII: 1.88"

NO. Z BARS: MAT'L: 0.080" (2.0 mm) ALUMINUM
 LENGTH: 0.079" COMPOSITE

DESIGN BY: R. HENNEIN CHECKED BY:
 PROJECT ID: B-4184 DIV: 13 DATE: Dec 12, 2007

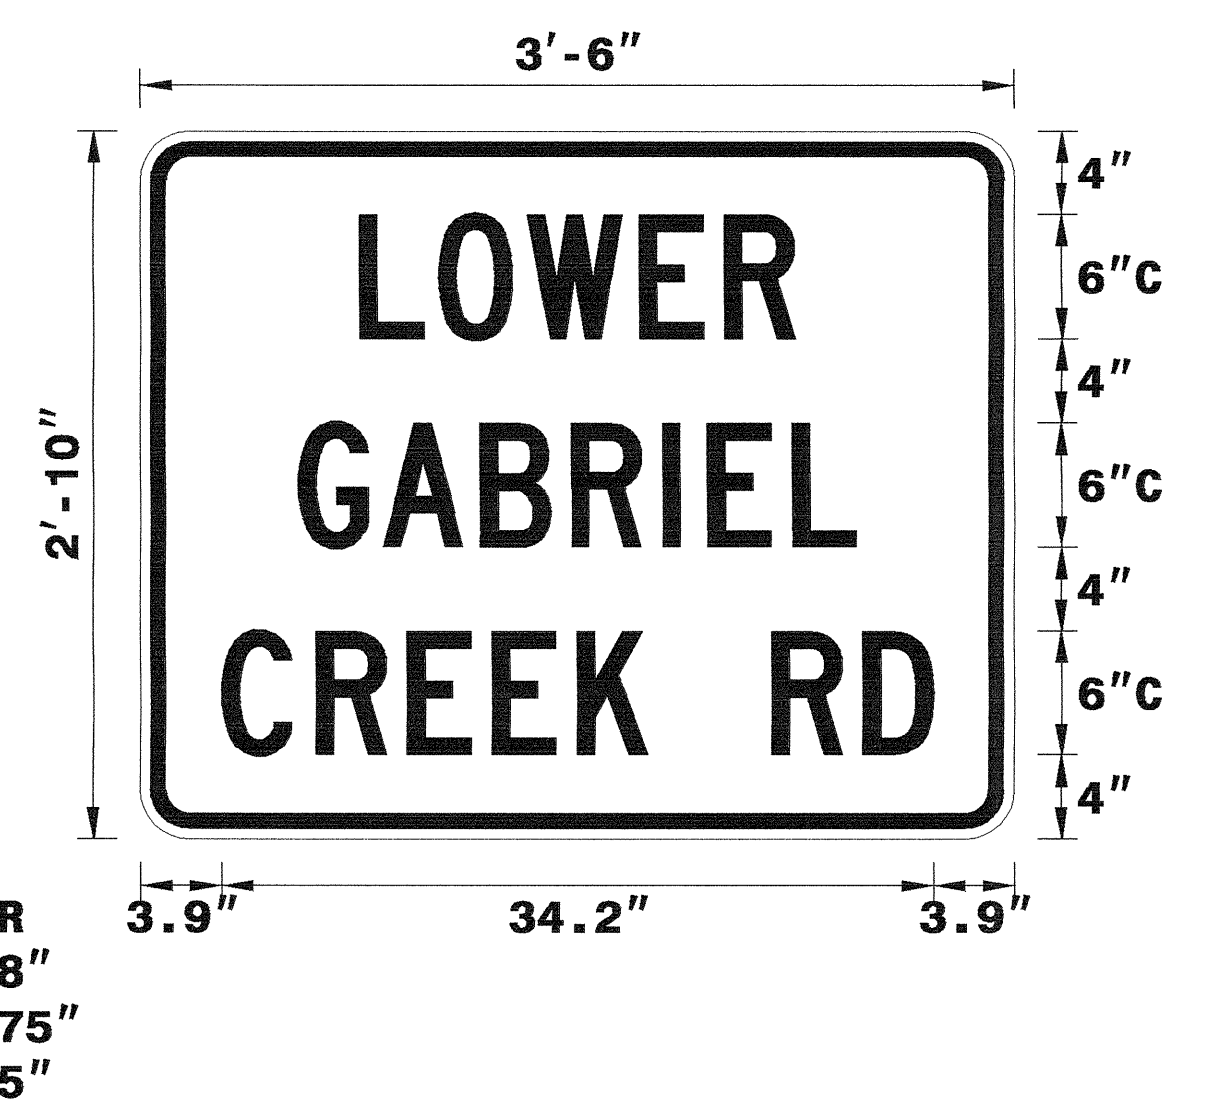

Spacing Factor is unless specified otherwise

USE NOTES:
 1. Legend and border shall be direct applied non-reflective sheeting.
 2. Background shall be Type VII, VIII, or IX (prismatic) retroreflective sheeting.

LETTER POSITIONS


Letter spacings are to start of next letter

											Series/Size	
											Text Length	
	L	O	W	E	R							C 2000
	10.6	3.8	4.3	5.4	4.1	3.4	10.6					20.9
	G	A	B	R	I	E	L					C 2000
	7.6	4.1	4.7	4.4	4.4	2.2	4.1	3.1	7.6			26.8
	C	R	E	E	K		R	D				C 2000
	3.9	4.6	4.4	4.1	4.1	3.4	6	4.4	3.4	3.9		34.2

FILENAME: SP0735I.lowergabrielcreekrd NORTH CAROLINA D.O.T. SIGN DETAIL

APPROVED: *[Signature]* DATE: 12/12/07

SPECIAL SIGN DESIGN

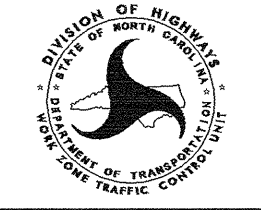SCALE: NONE		REVISIONS
DATE: 12/12/07		
DWG. BY: RRH		
DESIGN BY: RRH		
REVIEWED BY: DME		CADD FILE

SEAL

