

09/08/99

TIP PROJECT: B-4184



T.I.P. NO.	SHEET NO.
B-4184	UO-1

STATE OF NORTH CAROLINA
DIVISION OF HIGHWAYS



**UTILITY BY OTHERS PLANS
MADISON COUNTY**

LOCATION: BRIDGE NO. 4 OVER IVY RIVER ON SR 1565

TYPE OF WORK: UTILITIES CONFLICTS

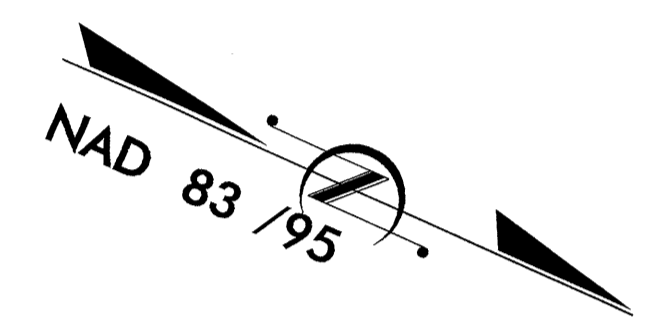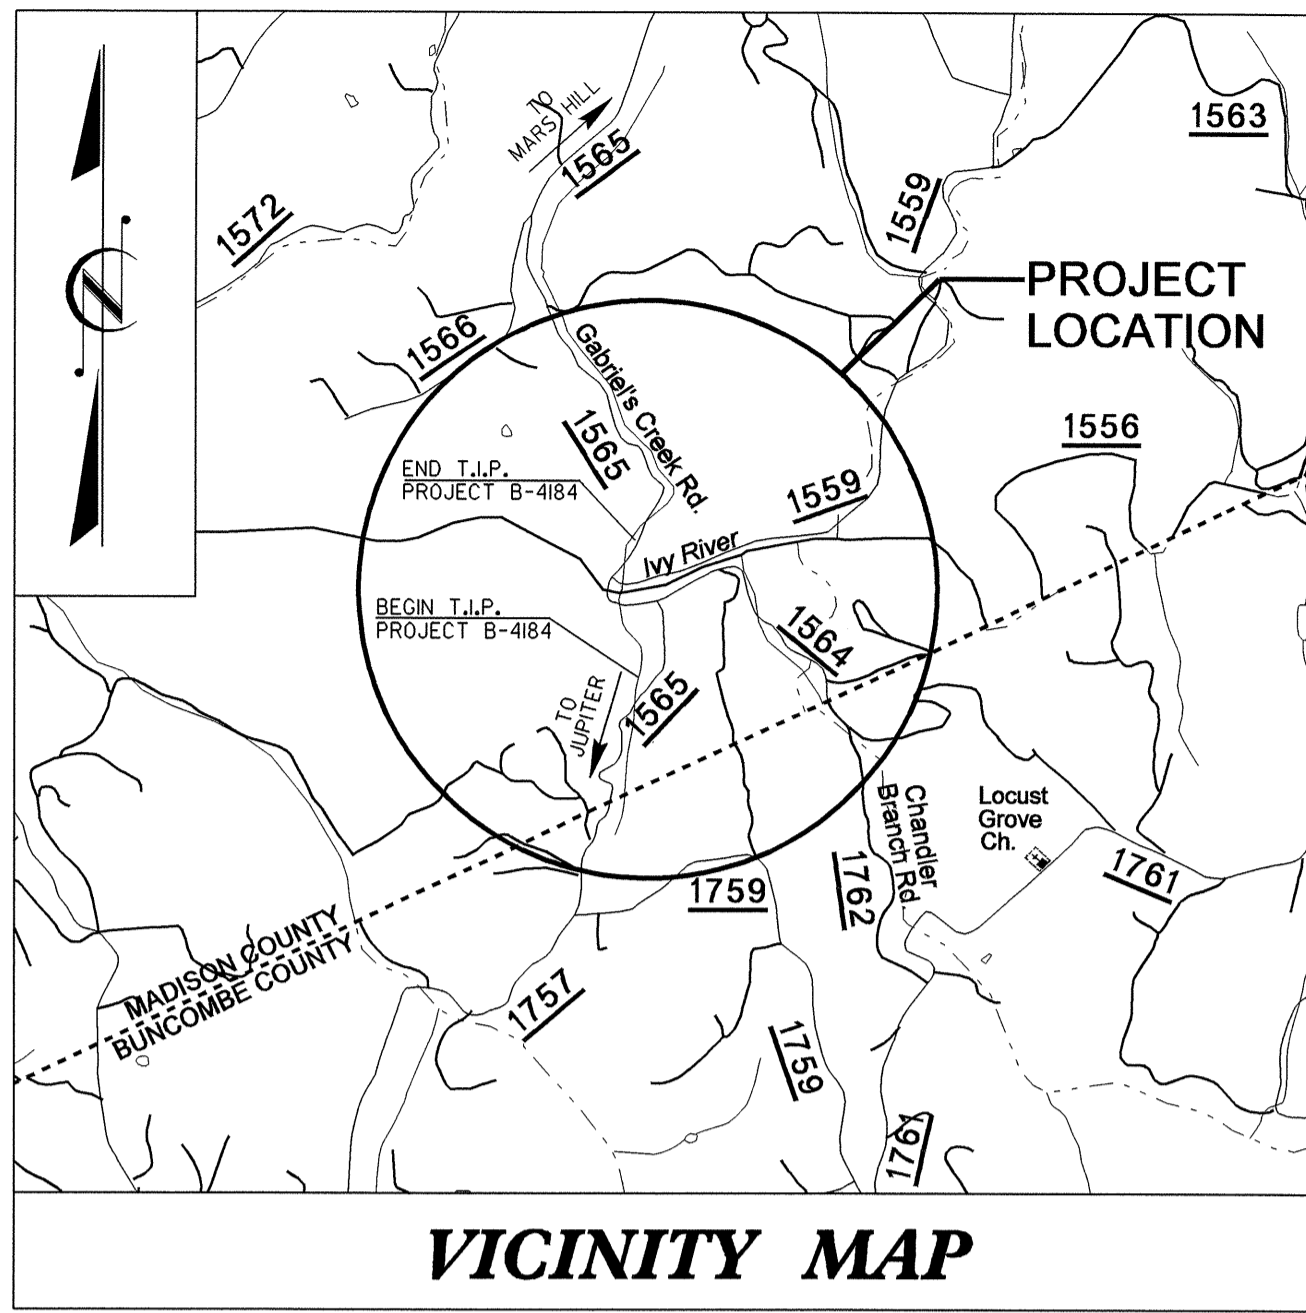

STA. 10+00.00 -L-
BEGIN T.I.P. PROJECT B-4184

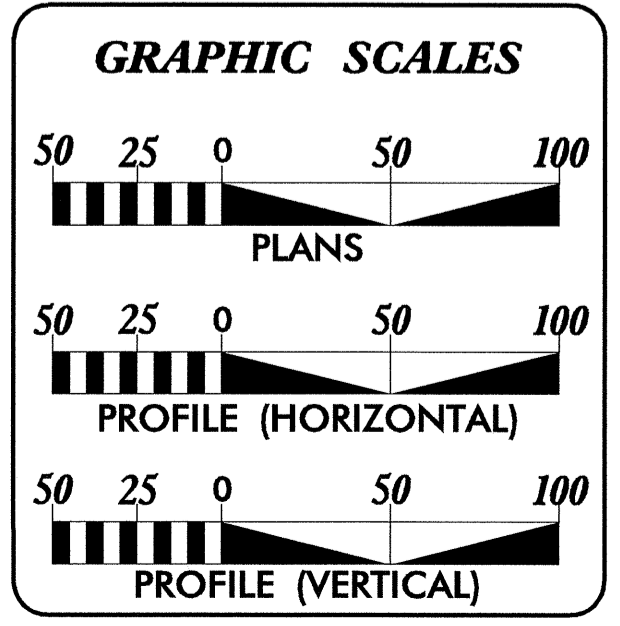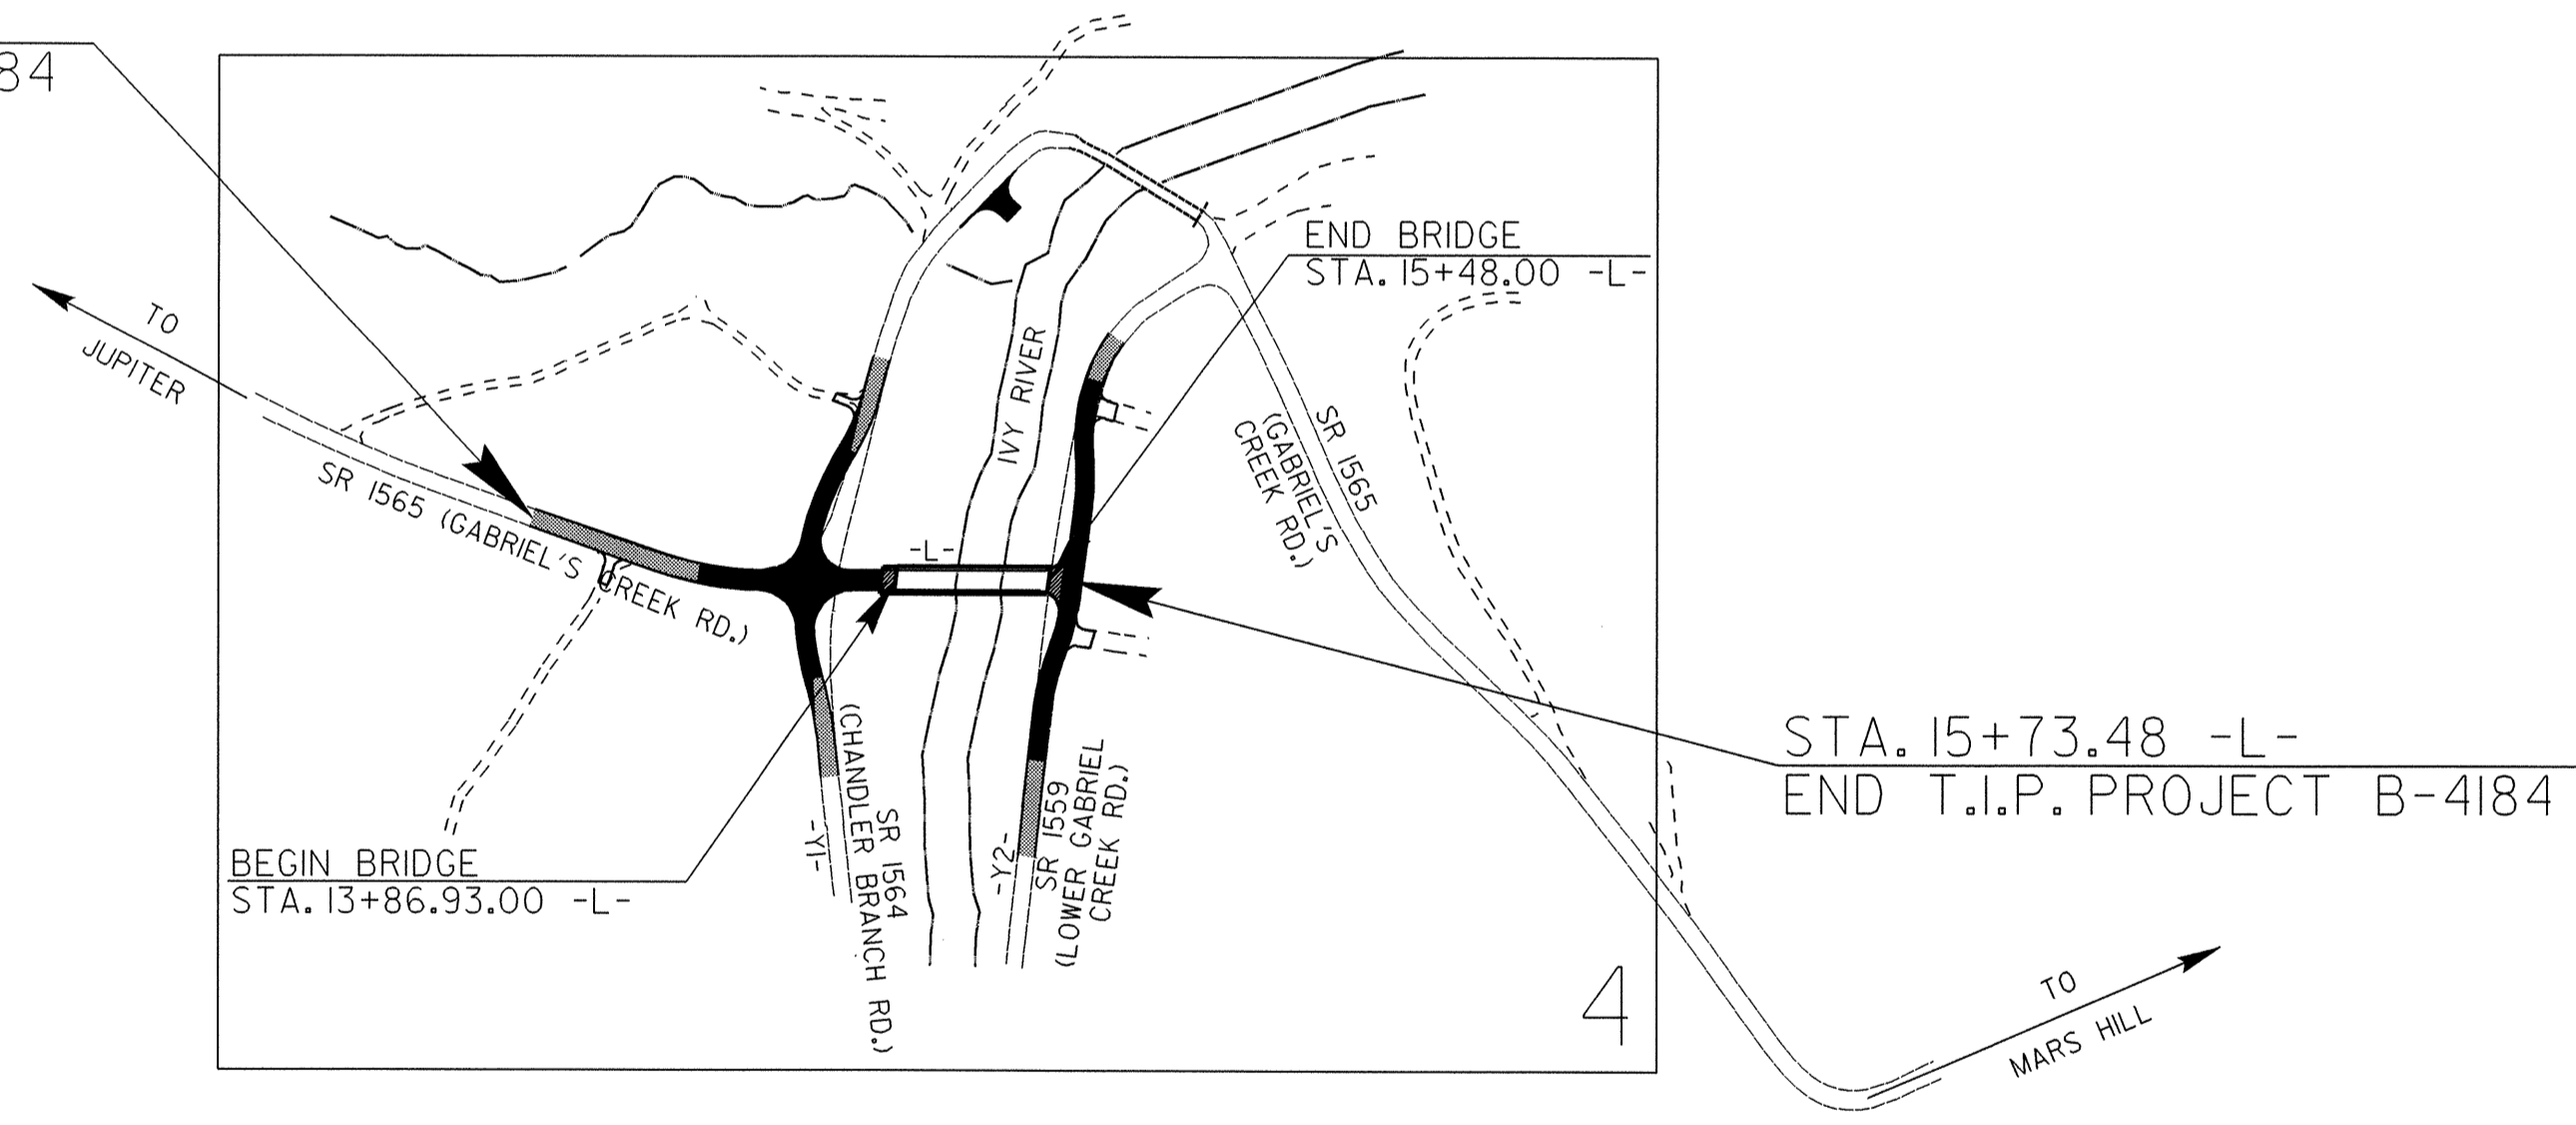


INDEX OF SHEETS

<u>SHEET NO.</u>	<u>DESCRIPTION</u>
UO-1	TITLE SHEET
UO-2	UTILITY BY OTHERS PLAN SHEETS

UTILITY OWNERS ON PROJECT

(1) VERIZON - TELEPHONE

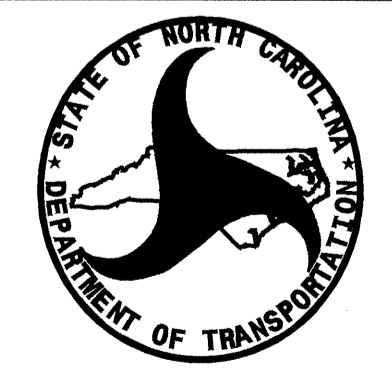


PREPARED IN THE OFFICE OF:
**DIVISION OF HIGHWAYS
DESIGN SERVICES
UTILITY SECTION**
1591 MAIL SERVICES CENTER
RALEIGH NC 27699-1591
PHONE (919) 250-4128
FAX (919) 250-4119

Roger Worthington, P.E. UTILITIES SECTION ENGINEER
Carl Barclay, P.E. UTILITIES SQUAD LEADER PROJECT ENGINEER
Ali Kouchehi, P.E. UTILITIES PROJECT DESIGNER

15-SEP-2008 09:44
r:\utilities\rdy\ut\proj\b-4184\ut_title_uol_psh.dgn
\$\$\$\$\$USERNAME\$\$\$\$\$

UTILITIES BY OTHERS

NOTE:
ALL PROPOSED UTILITY WORK
SHOWN ON THIS SHEET WILL
BE DONE BY OTHERS

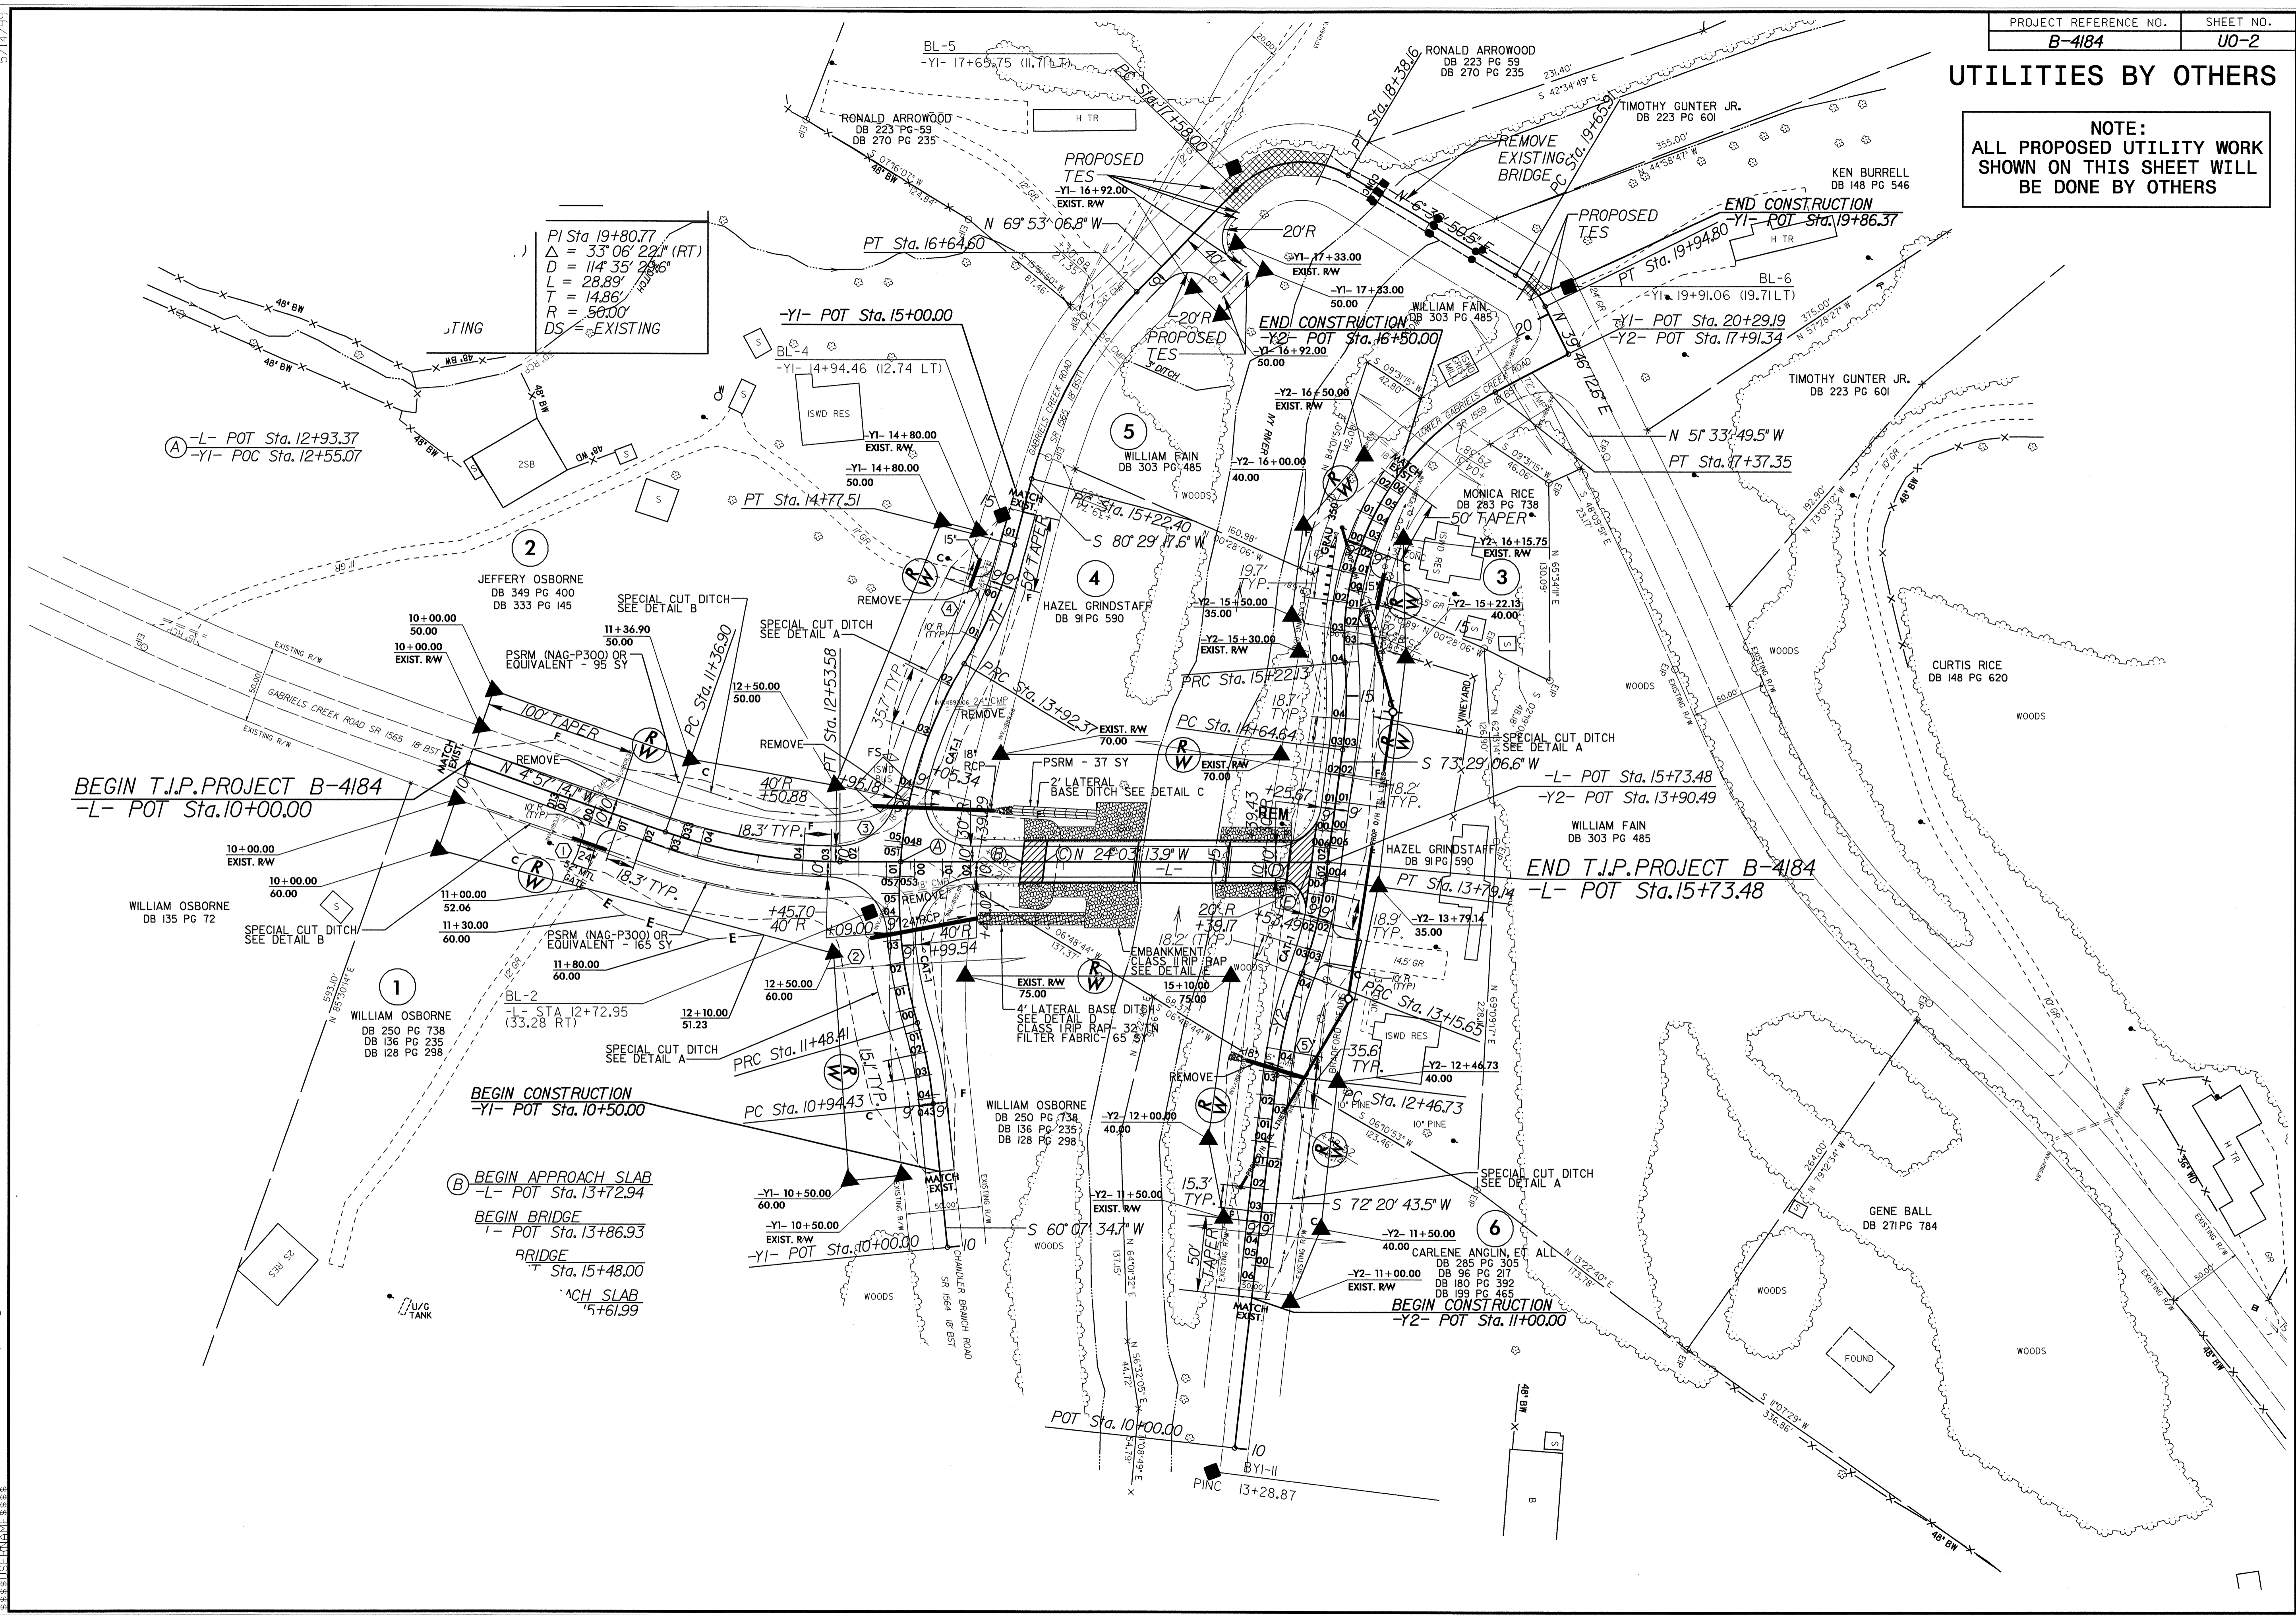

5/14/99
 15-SEP-2008 10:13
 N:\ut\11\15-4184-ut_04-uc02.psh.dgn