



25 JAN 2008 11:25
\\s01\p\p\4285_rdy_xpl1.dgn
\$\$\$\$\$USE PLOTNAME\$\$\$\$\$

- 1 -

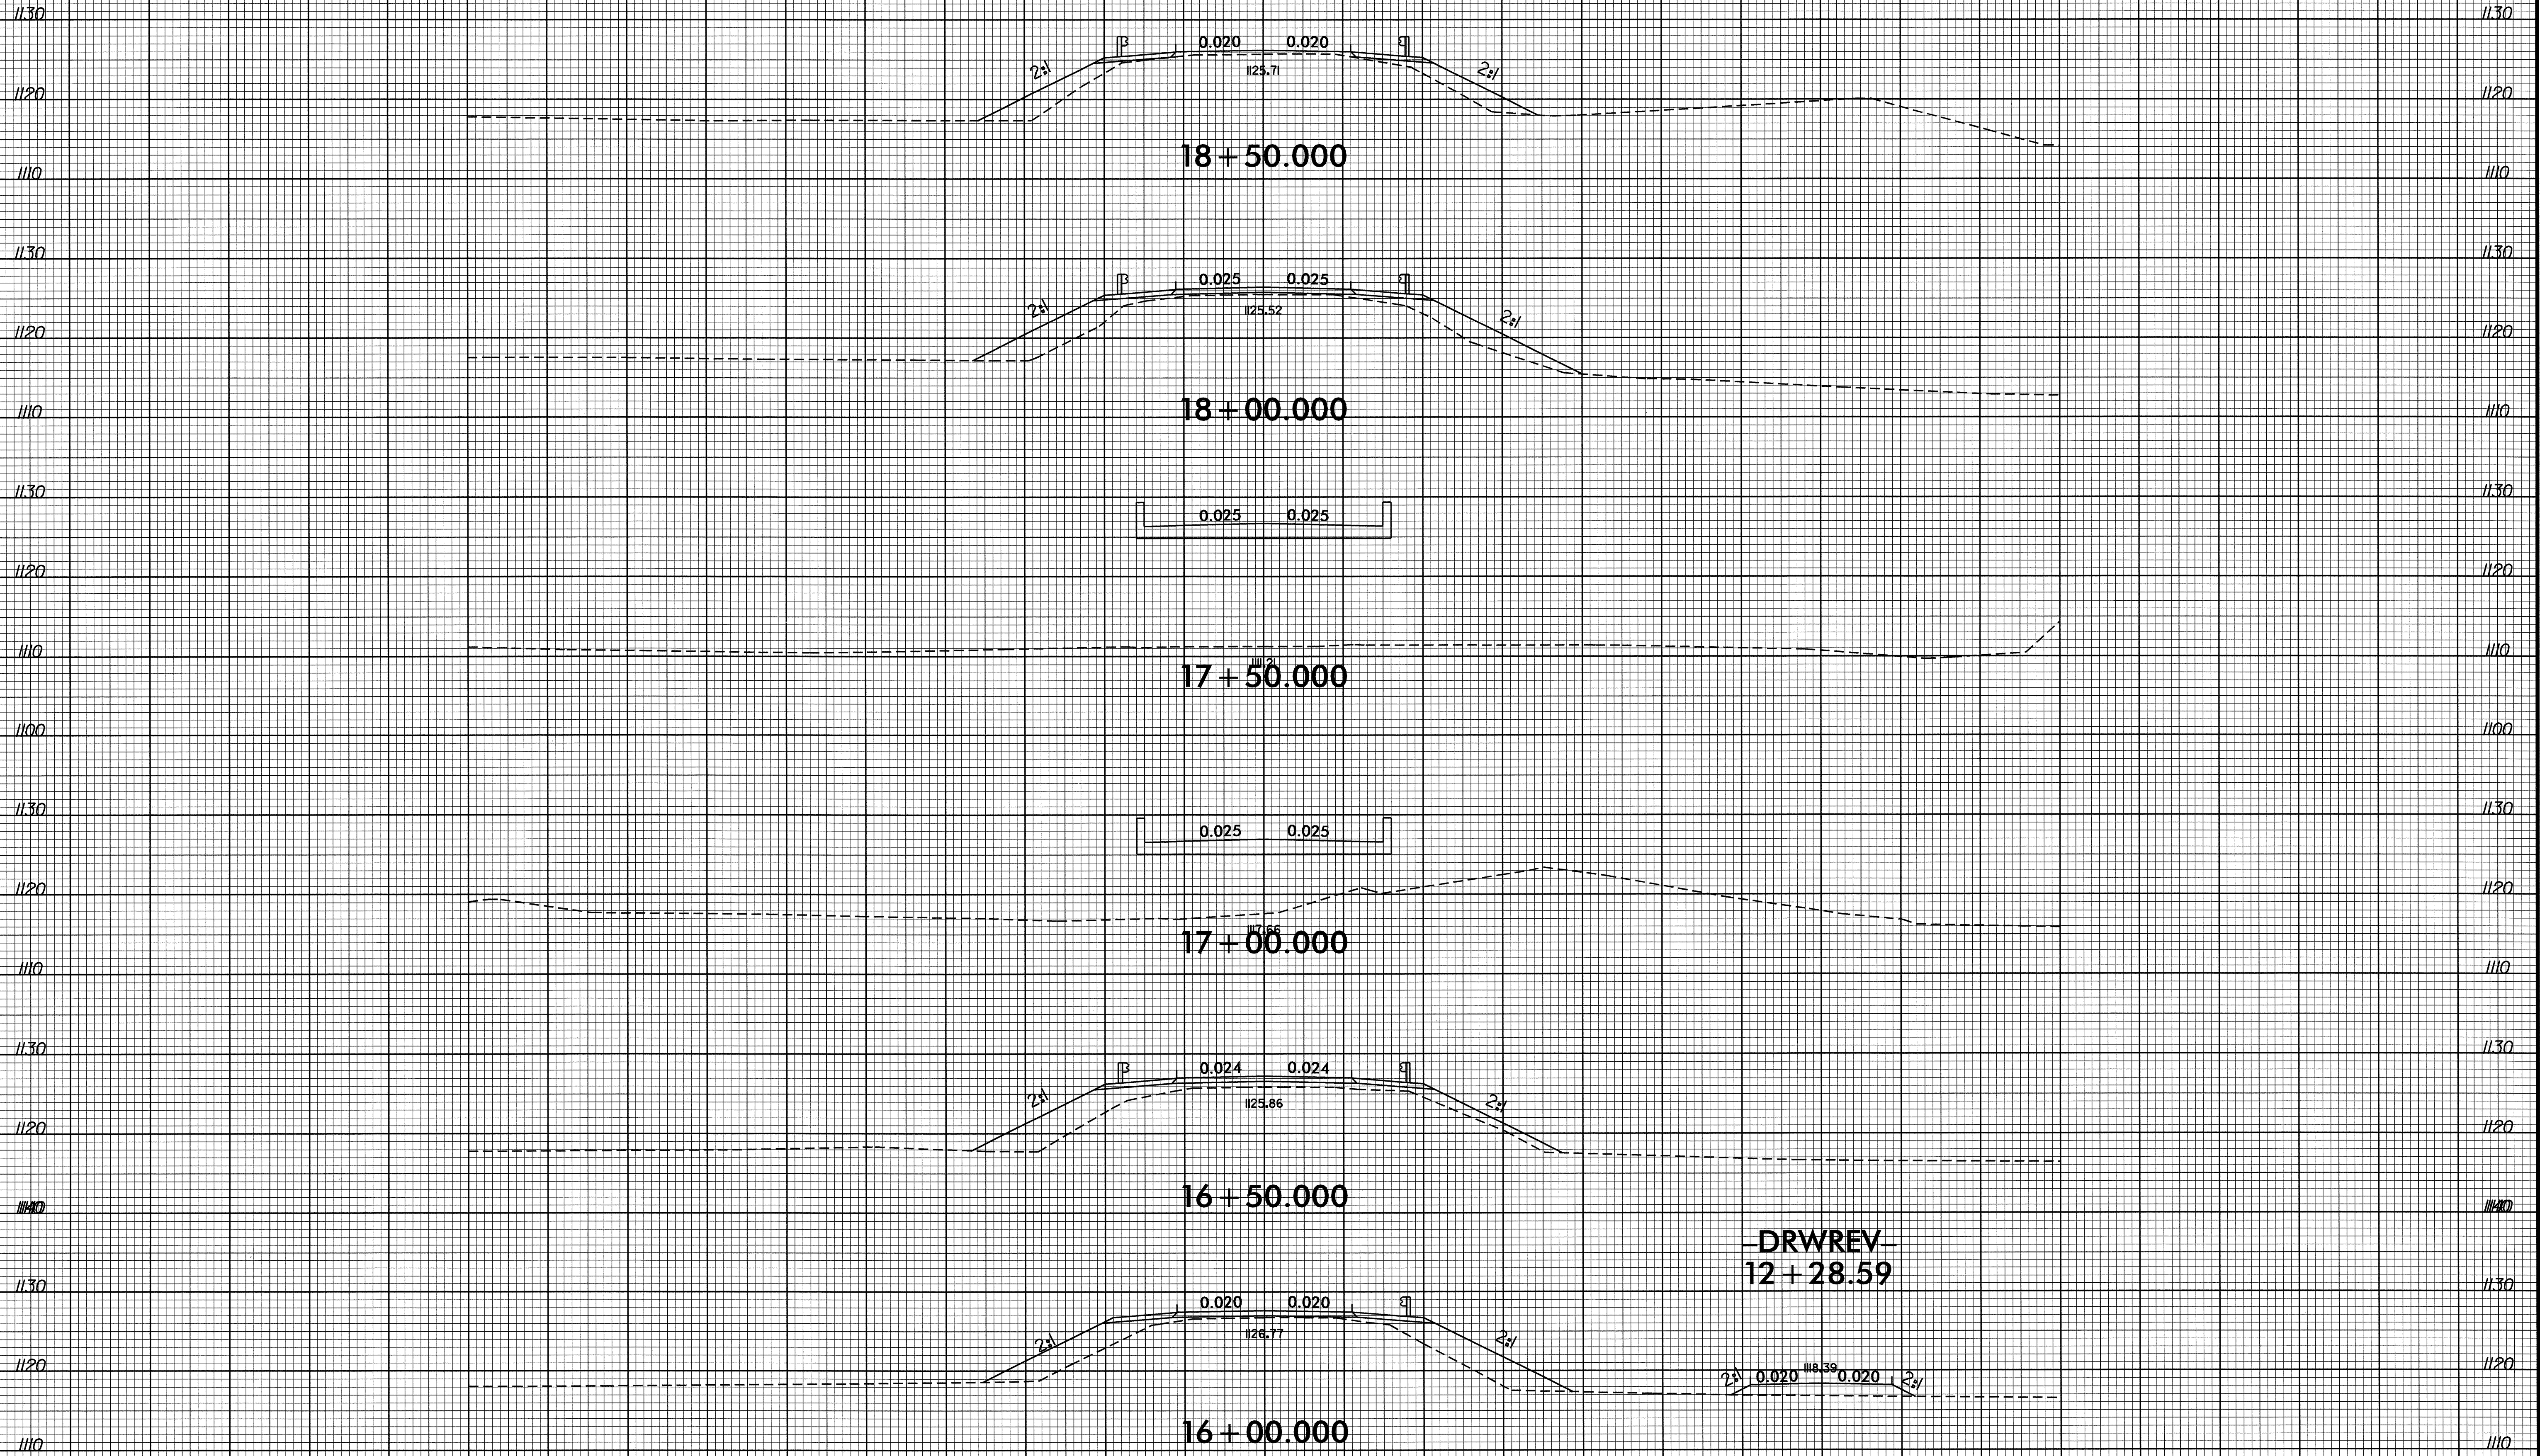

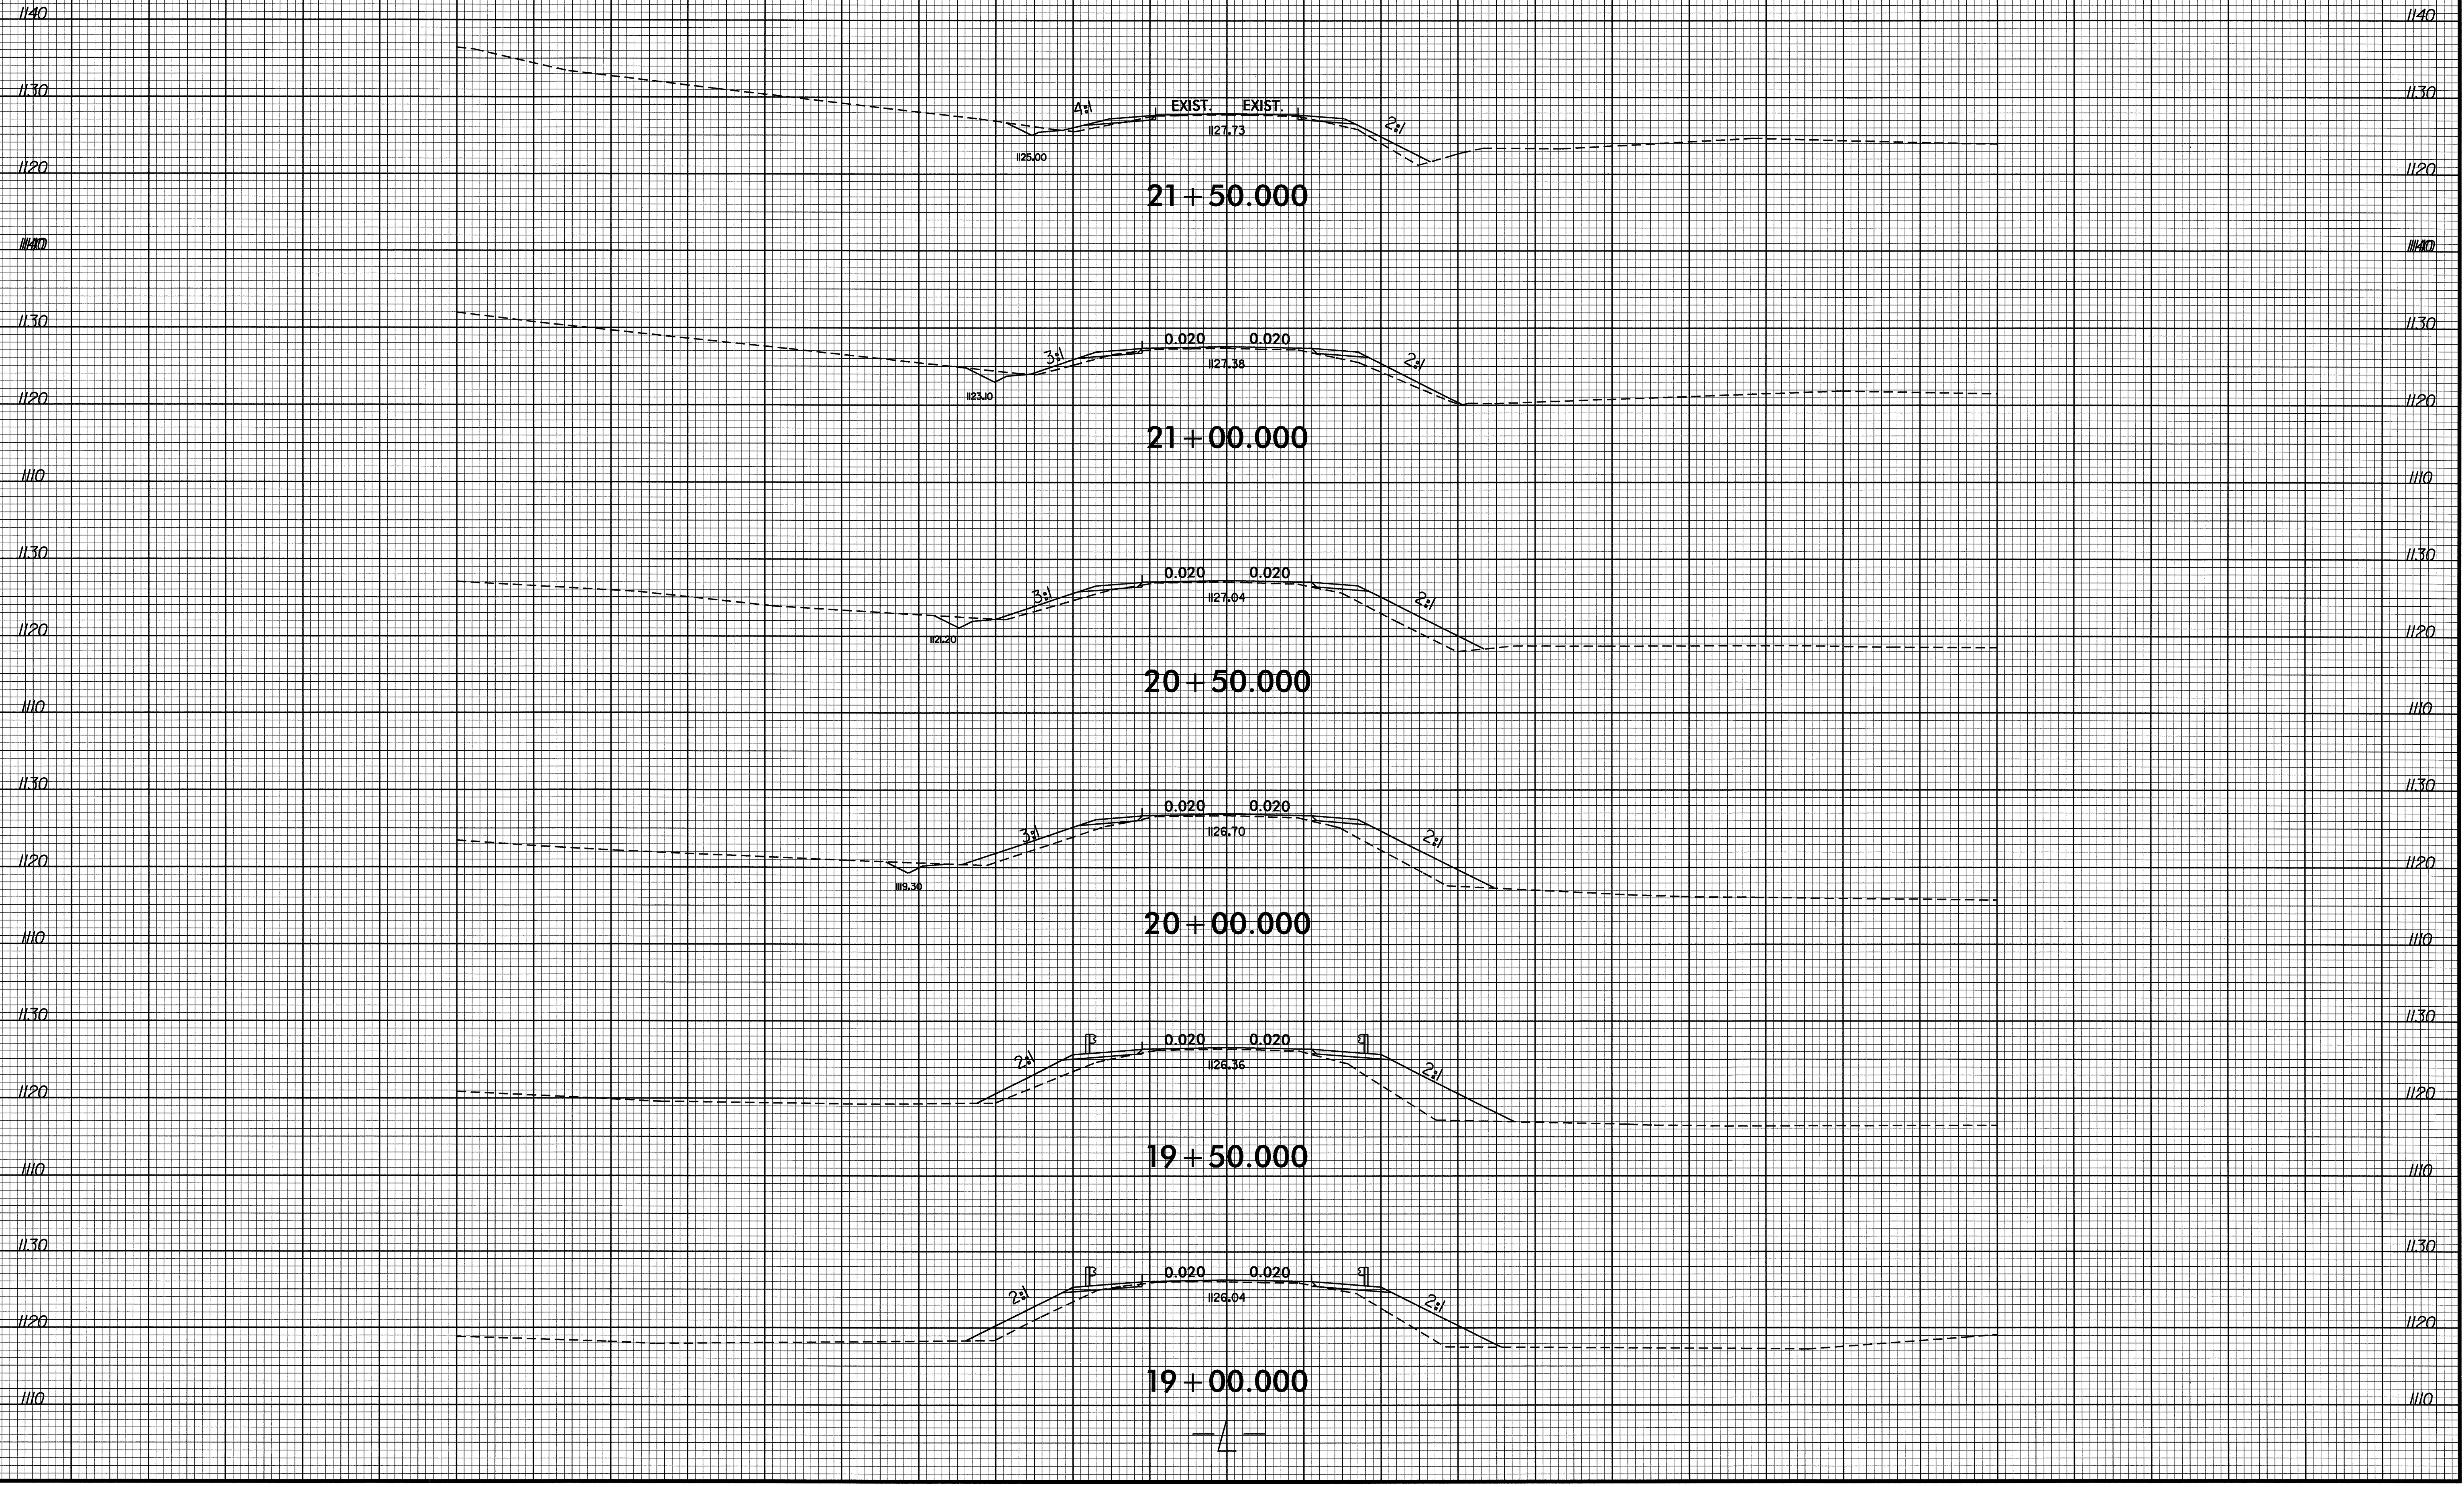

25-JAN-2008 11:25
C:\JAN-2008\B-4285-rdy_xpl_13.dgn
\$\$\$\$SERVICES\$\$\$\$