

GENERAL NOTES

Changes may be required when physical dimensions in the detail drawings, standard details and roadway details are not attainable to meet field conditions, or result in duplicate, or undesired overlapping of devices. Modification may include: moving, supplementing, covering or removal of devices, as directed by the Engineer.

The following general notes apply at all times for the duration of the construction project, except when otherwise noted in the plan, or directed by the Engineer.

Traffic Pattern Alterations

- A) Notify the Engineer twenty one (21) calendar days prior to any traffic pattern alteration.

Signing

- B) Provide permanent signing within the project limits and detour signing off the project limits.
 C) Provide detour signing within the project limits.
 D) Cover or remove all detour signs off the project limits when a detour is not in operation.
 E) Ensure all necessary signing is in place prior to altering any traffic pattern.

Traffic Control Devices

- F) Place Type III barricades, with "ROAD CLOSED" sign R11-2 attached, of sufficient length to close entire roadway.

Pavement Markings And Markers

- G) Install pavement markings and pavement markers on the final surface as follows:

Road Name	Marking	Marker
-L- (SR 1844, Mt Vernon Church Rd)	Thermo	Raised Permanent
-L- (Bridge #102)	Cold Applied Type III	Raised Permanent

- H) Tie proposed pavement marking lines to existing pavement marking lines.

PHASING

Note: Maintain access to all driveways within the project limits.



- Step 1) Using Roadway Standard Drawing (RSD) 1101.03 sheet 1 of 9 and Sheet TCP-3, perform the following:
 -Install all road closure and detour signing and barricades.
 -Close SR 1844 (Mt Vernon Church Road) from -L- Sta. 14+25+/- to -L- Sta. 26+00+/-.
 -Place traffic onto off-site detour.

- Step 2) Away from traffic, perform the following from -L- Sta. 14+25 +/- to -L- Sta. 26+00+/-:
 -Remove existing Bridge #102 from -L- Sta. 17+13+/- to -L- Sta. 18+28+/-, existing culvert from -L- Sta. 24+26+/- to -L- Sta. 24+53+/-, and approaches.
 -Construct the proposed structure from -L- Sta. 17+13+/- to -L- Sta. 18+28+/-, the proposed culvert from -L- Sta. 24+26+/- to -L- Sta. 24+53+/-, and approaches up to and including the final layer of surface course.
 -Install final pavement markings and markers.



- Step 3) Remove all traffic control signing and devices and re-open SR 1844 (Mt Vernon Church Road) to a two-lane, two-way pattern.

19-AUG-2008 16:23
 \dot\dfsroot\TZ\1037509
 Pssymore - AT\MZTC231502
 \Proj\TIPProjects-B\B4303\TrafficControl\TCP-B-4303-TC-TCP-2.GNP.dgn

APPROVED: <i>Chad L. Lanford</i> DATE: 8/26/08		GENERAL NOTES AND PHASING	
	SCALE: NONE		REVISIONS
	DATE: 08-19-08		
	DWG. BY: PS		
	DESIGN BY: CLL		
REVIEWED BY: MMM			
		<small>CADD FILE: B3648 TC TCP2.dgn</small>	

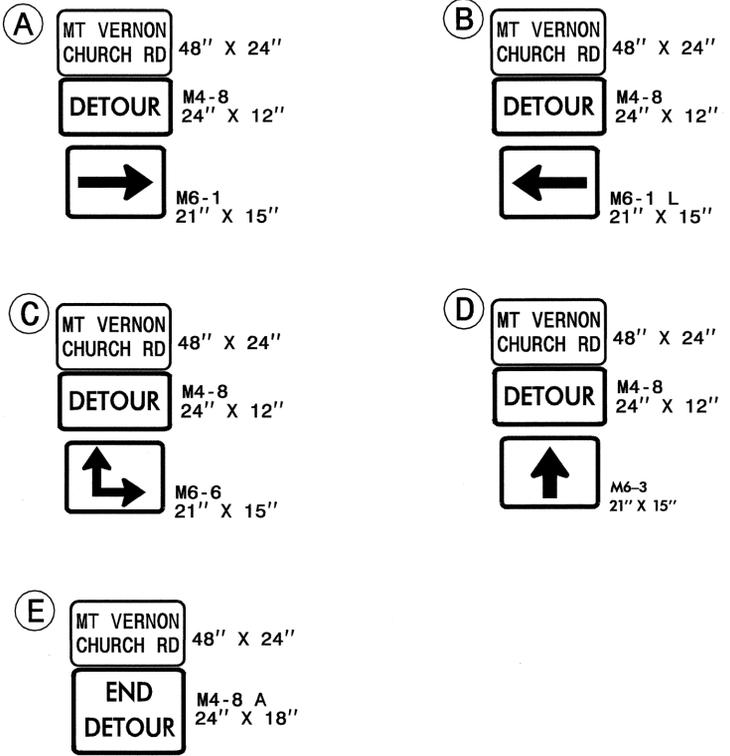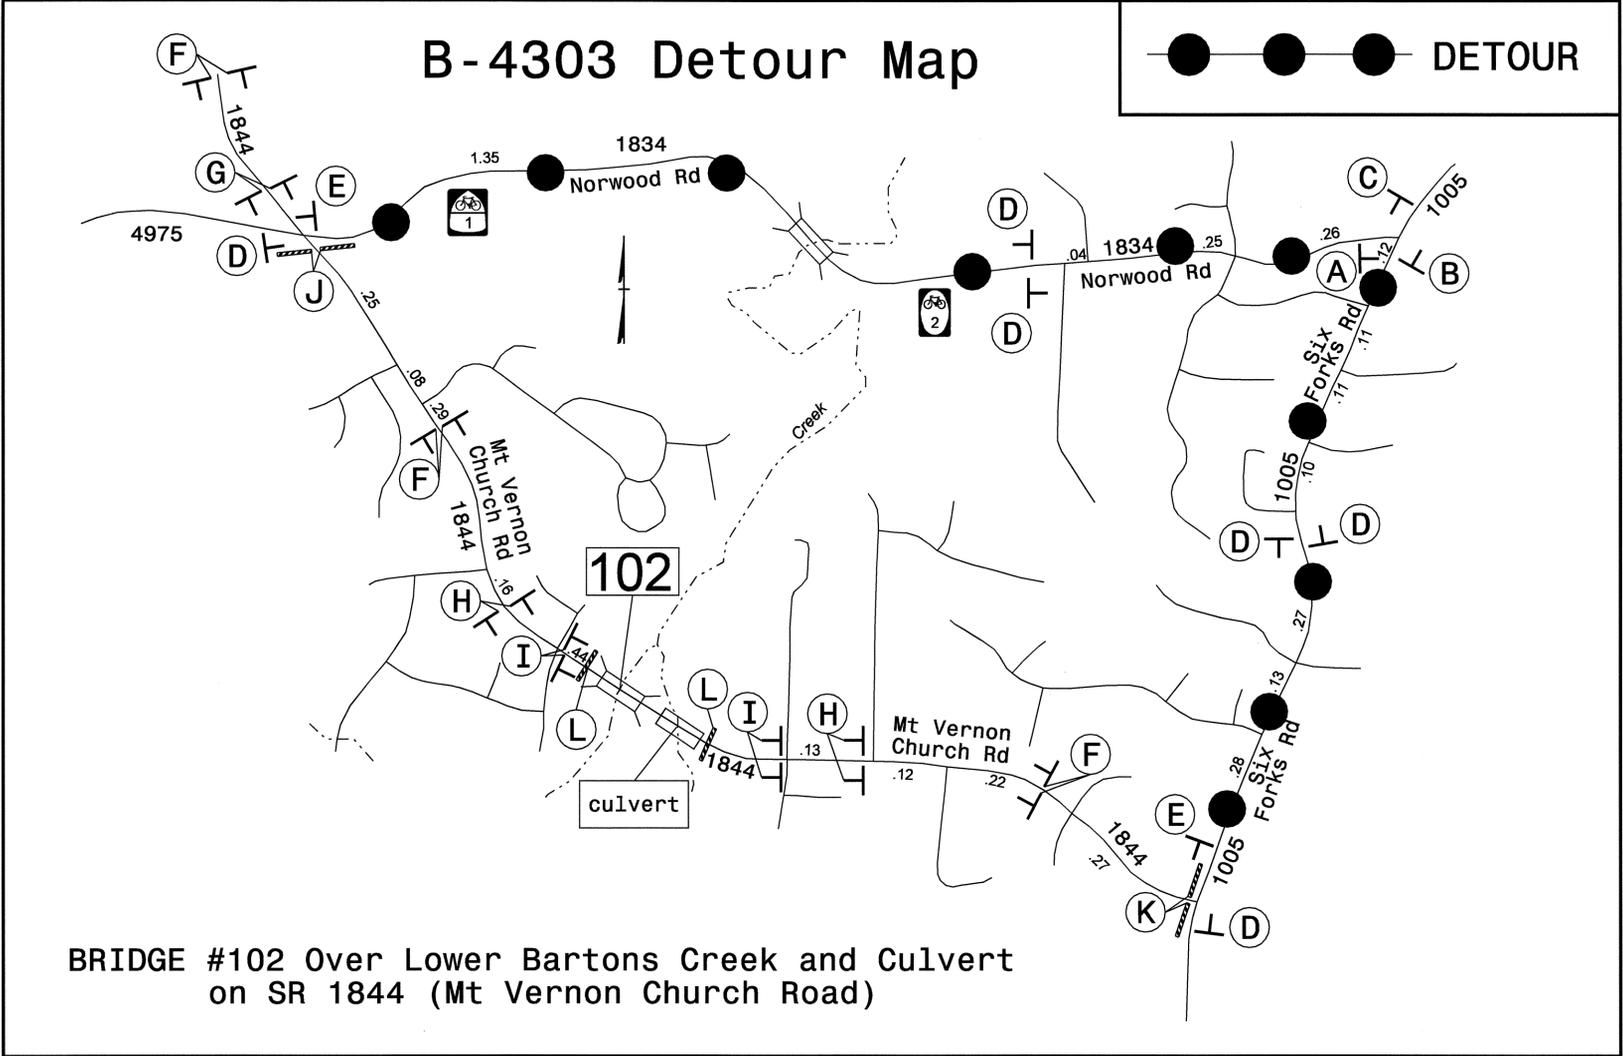

* NOTE: USE RDWY STD DWG 1101.03 SHEET 1 OF 9 TO INSTALL SIGNS 'F' THRU 'L' OR AS DIRECTED BY THE ENGINEER.

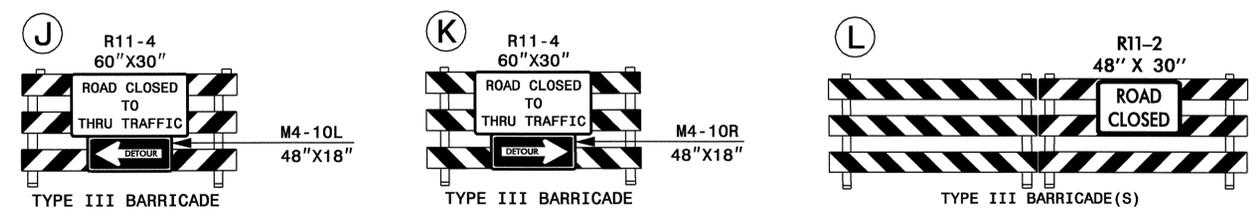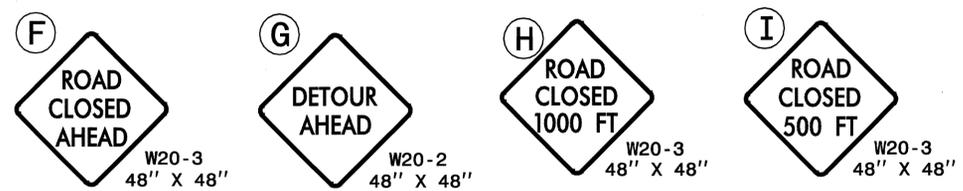

APPROVED: <i>Chad L. Lanford</i> DATE: 9/26/08	OFFSITE DETOUR MAP AND SIGNING																
	<table border="1" style="width: 100%; border-collapse: collapse; font-size: x-small;"> <tr> <td>SCALE: NONE</td> <td rowspan="4" style="text-align: center;"> </td> <td rowspan="4" style="text-align: center;"> REVISIONS <table border="1" style="width: 100%; border-collapse: collapse;"> <tr><td> </td><td> </td></tr> <tr><td> </td><td> </td></tr> <tr><td> </td><td> </td></tr> <tr><td> </td><td> </td></tr> </table> </td> </tr> <tr> <td>DATE: 08-19-08</td> </tr> <tr> <td>DWG. BY: PS</td> </tr> <tr> <td>DESIGN BY: CLL</td> </tr> <tr> <td>REVIEWED BY: MMM</td> <td style="font-size: x-small;">CADD FILE</td> </tr> </table>	SCALE: NONE		REVISIONS <table border="1" style="width: 100%; border-collapse: collapse;"> <tr><td> </td><td> </td></tr> <tr><td> </td><td> </td></tr> <tr><td> </td><td> </td></tr> <tr><td> </td><td> </td></tr> </table>									DATE: 08-19-08	DWG. BY: PS	DESIGN BY: CLL	REVIEWED BY: MMM	CADD FILE
SCALE: NONE		REVISIONS <table border="1" style="width: 100%; border-collapse: collapse;"> <tr><td> </td><td> </td></tr> <tr><td> </td><td> </td></tr> <tr><td> </td><td> </td></tr> <tr><td> </td><td> </td></tr> </table>															
DATE: 08-19-08																	
DWG. BY: PS																	
DESIGN BY: CLL																	
REVIEWED BY: MMM	CADD FILE																

19-AUG-2008 16:22
 \ADOT\GIS\DOT\Projects\TrafficControl\Top\B-4303_TC_TCP-3_DET.dgn
 psymore AT WZ10231502