

See Sheet 1-A For Index of Sheets
See Sheet 1-B For Conventional Symbols


T.I.P. NO.	SHEET NO.
B-4664	UO-1

STATE OF NORTH CAROLINA
DIVISION OF HIGHWAYS

**UTILITIES BY OTHERS PLANS
WARREN COUNTY**


**LOCATION: BRIDGE NO 25 OVER SMITH CREEK
ON SR 1206 (RUSSELL UNION ROAD)**

TYPE OF WORK: UTILITIES

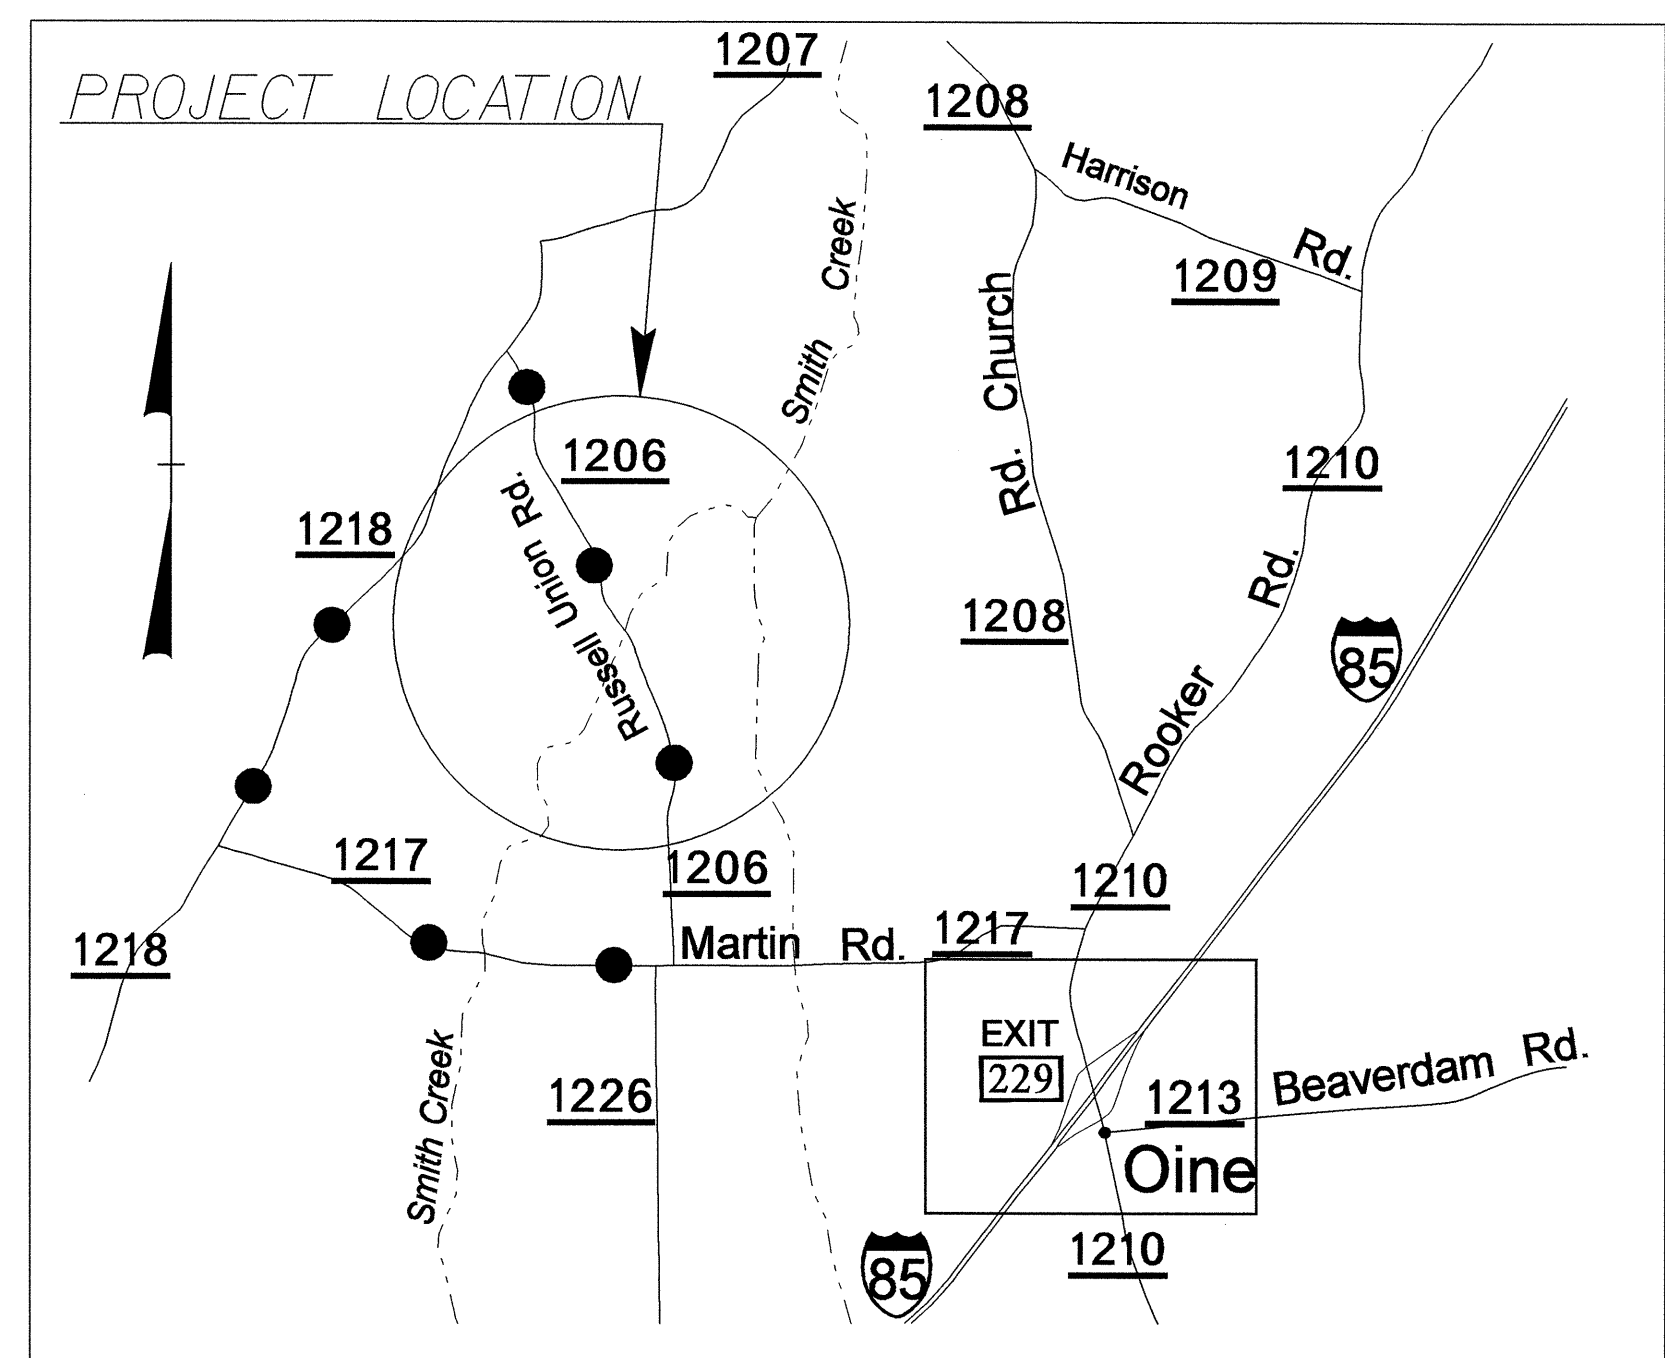

VICINITY MAP

●●●●● OFF SITE DETOUR

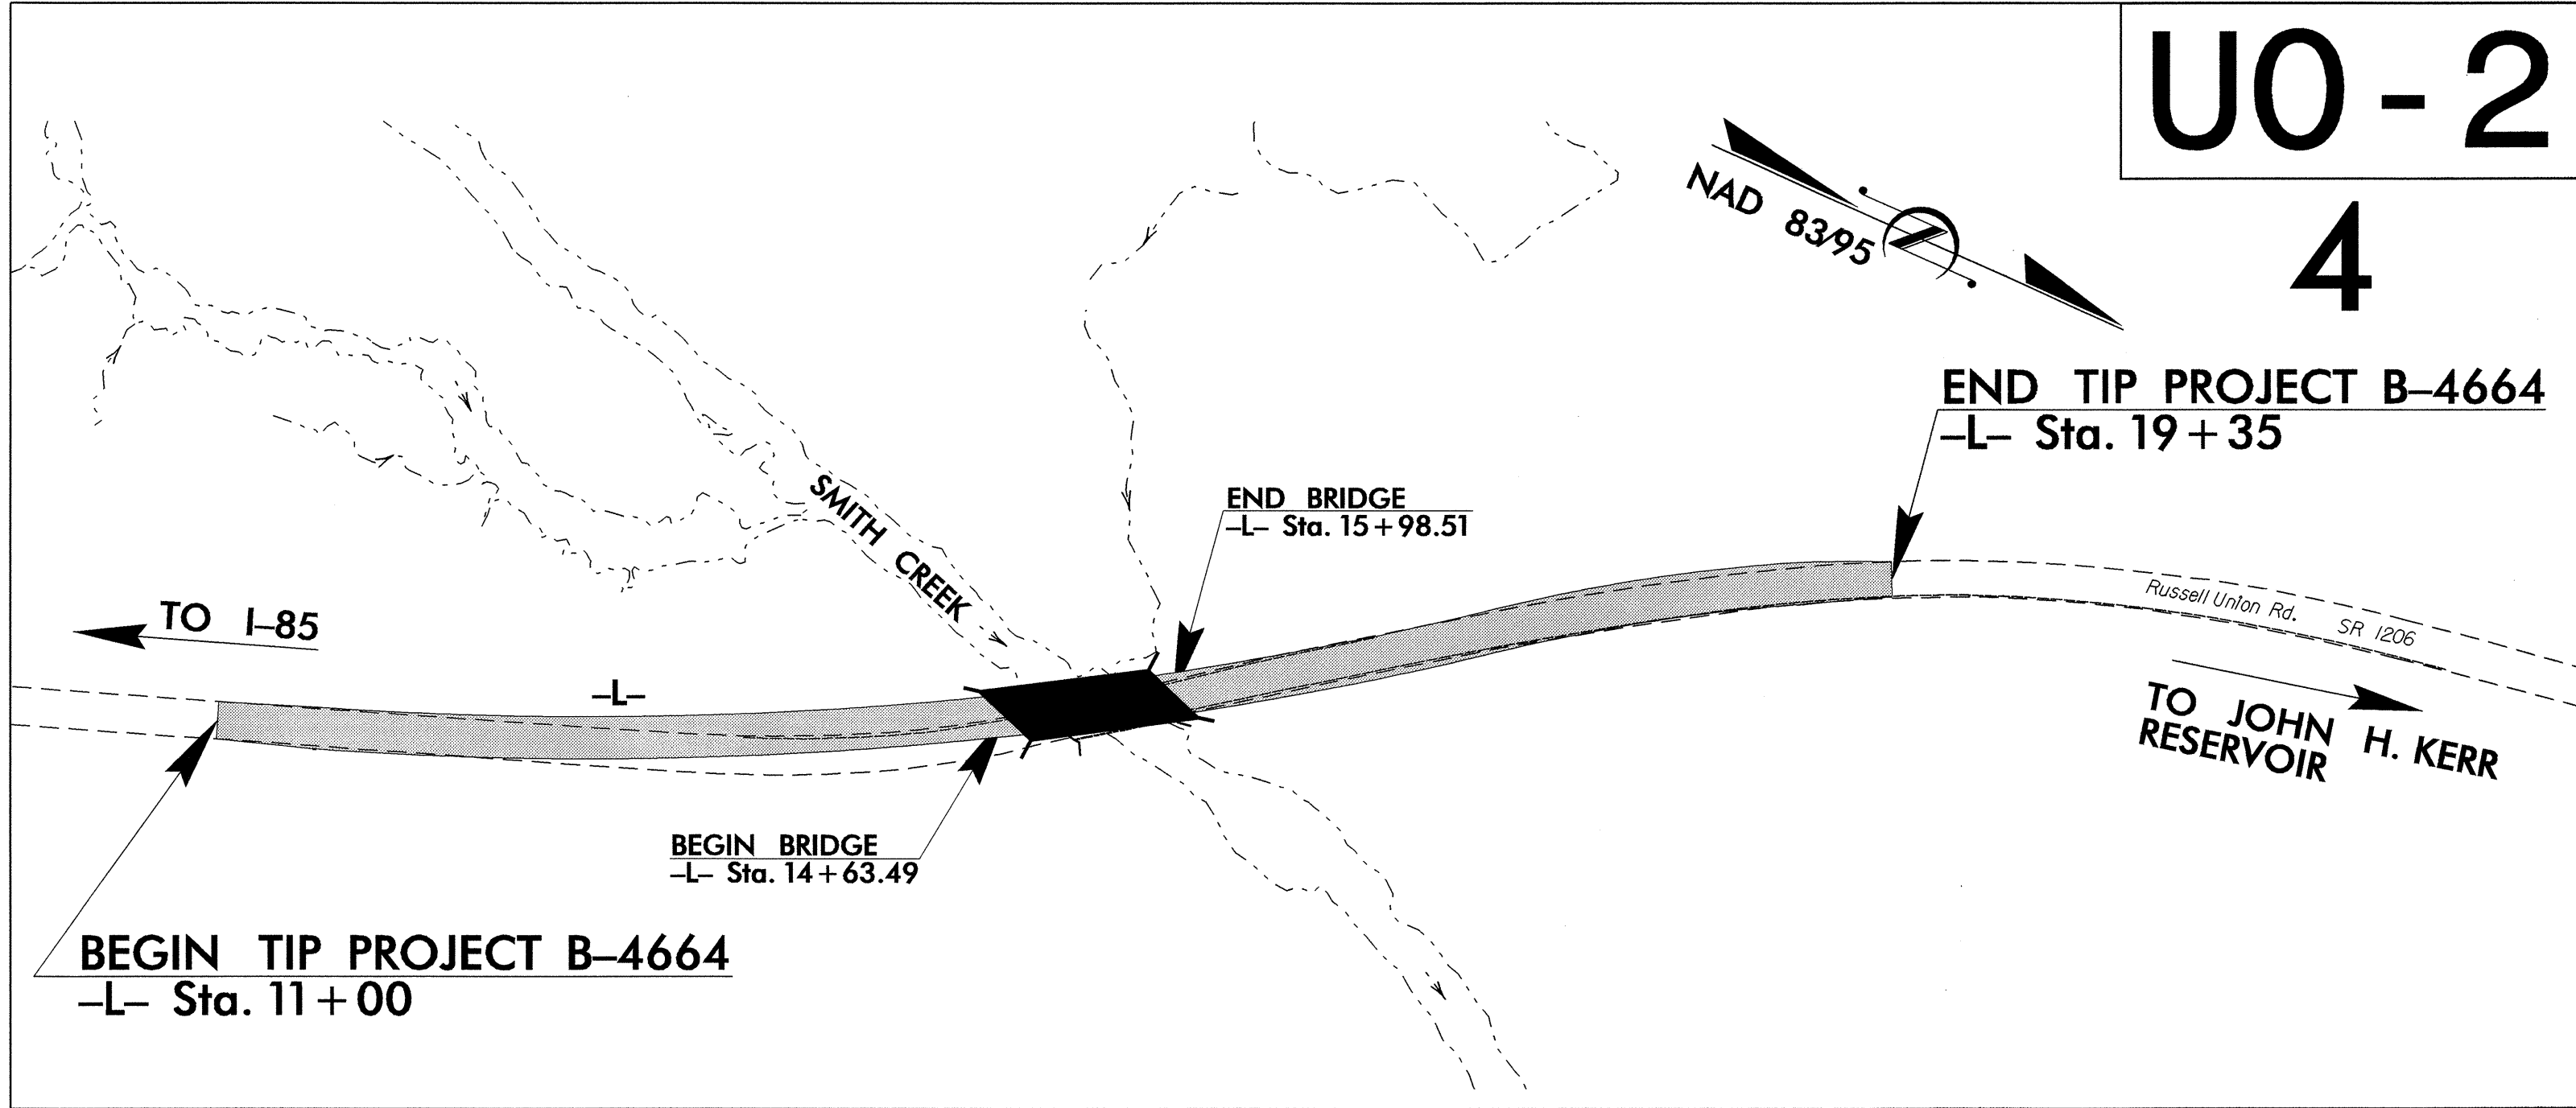

UO-2

4

TIP B-4664

INDEX OF SHEETS	
SHEET NO.	DESCRIPTION
UO-1	TITLE SHEET
UO-2	UTILITIES BY OTHERS PLAN SHEETS

UTILITY OWNERS ON PROJECT
(1) HALFAX EMC
(2) EMBARQ

PREPARED IN THE OFFICE OF:
**DIVISION OF HIGHWAYS
DESIGN SERVICES
UTILITY SECTION**


1591 MAIL SERVICES CENTER
RALEIGH, NC 27699-1591
PHONE (919) 250-4128
FAX (919) 250-4119

Roger Worthington, P.E. UTILITIES SECTION ENGINEER
Steve Mckee, P.E. UTILITIES SQUAD LEADER PROJECT ENGINEER
Alonza Yancey UTILITIES PROJECT DESIGNER

10-MAR-2008 16:26
C:\Utilities\1206\1206-4664_ut_title_uo1_psh.dgn
\$\$\$\$\$USERNAME\$\$\$\$\$

UTILITIES BY OTHERS

NOTE:
ALL PROPOSED UTILITY WORK
SHOWN ON THIS SHEET WILL
BE DONE BY OTHERS

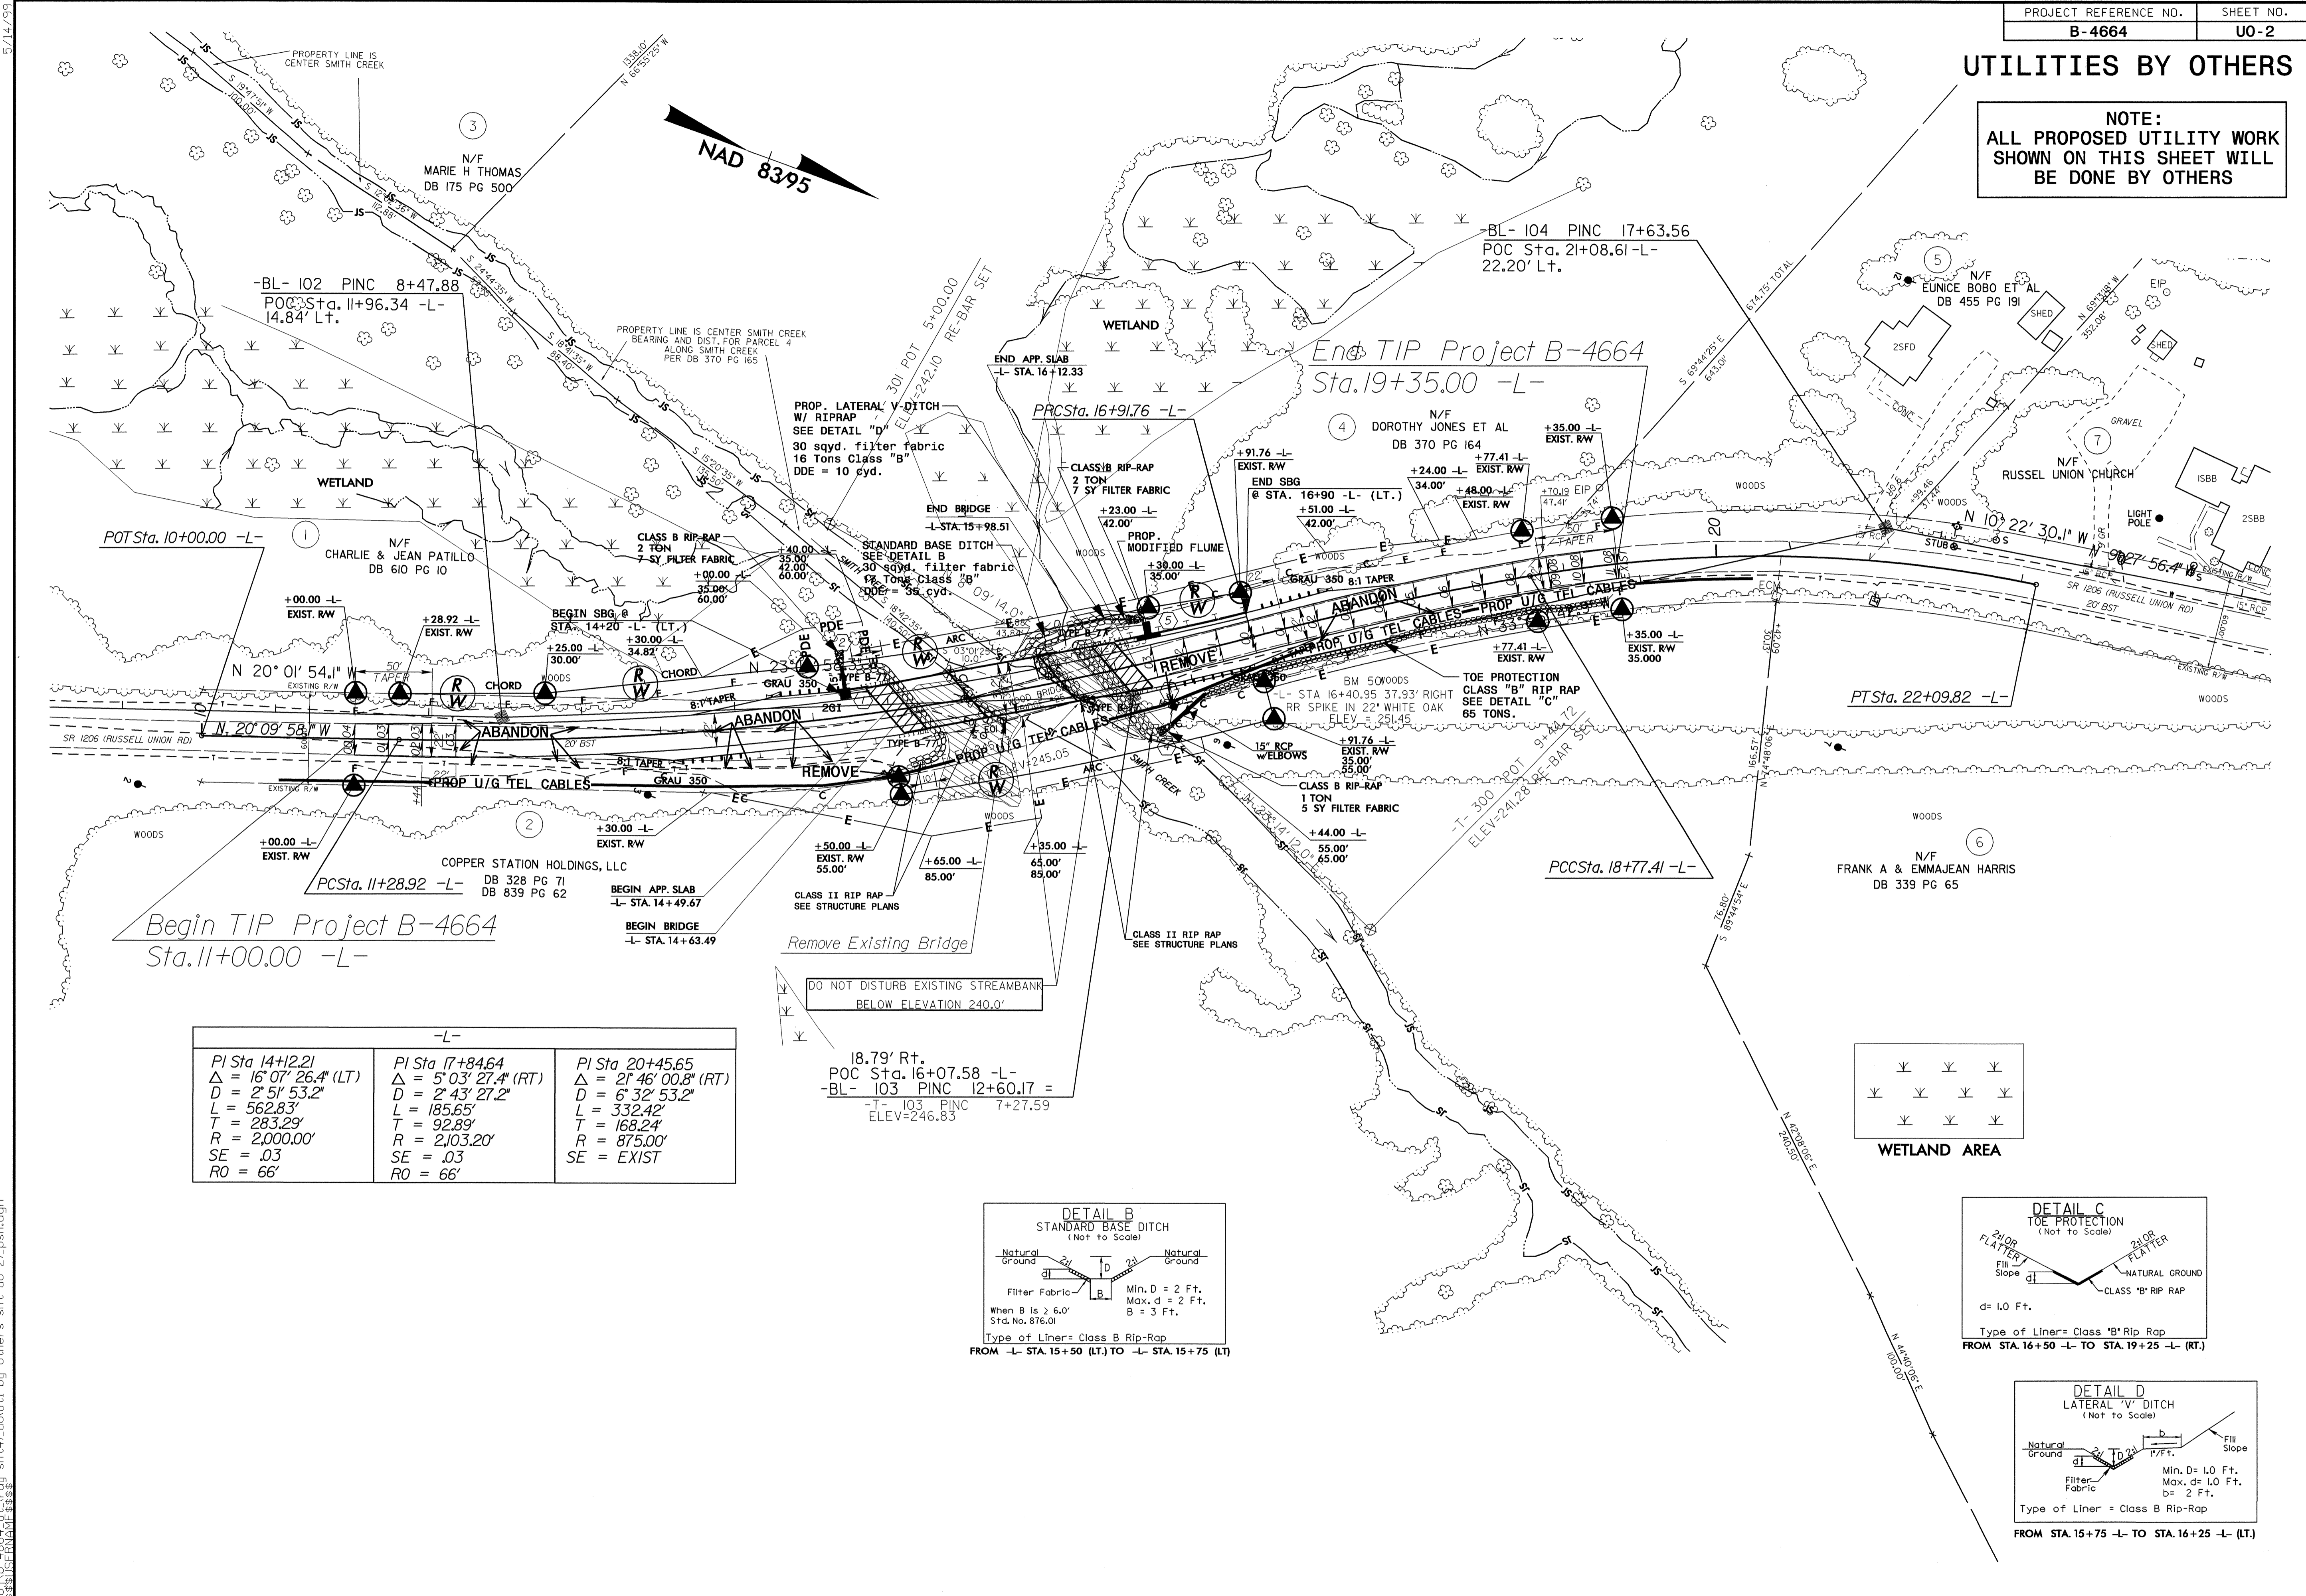





Begin TIP Project B-4664
Sta. 11+00.00 -L-

End TIP Project B-4664
Sta. 19+35.00 -L-

-L-		
PI Sta 14+2.21 Δ = 16° 07' 26.4" (LT) D = 2' 51' 53.2" L = 562.83' T = 283.29' R = 2,000.00' SE = .03 RO = 66'	PI Sta 17+84.64 Δ = 5° 03' 27.4" (RT) D = 2' 43' 27.2" L = 185.65' T = 92.89' R = 2,103.20' SE = .03 RO = 66'	PI Sta 20+45.65 Δ = 21° 46' 00.8" (RT) D = 6' 32' 53.2" L = 332.42' T = 168.24' R = 875.00' SE = EXIST

DO NOT DISTURB EXISTING STREAMBANK
BELOW ELEVATION 240.0'

18.79' Rt.
POC Sta. 16+07.58 -L-
-BL- 103 PINC 12+60.17 =
-T- 103 PINC 7+27.59
ELEV=246.83

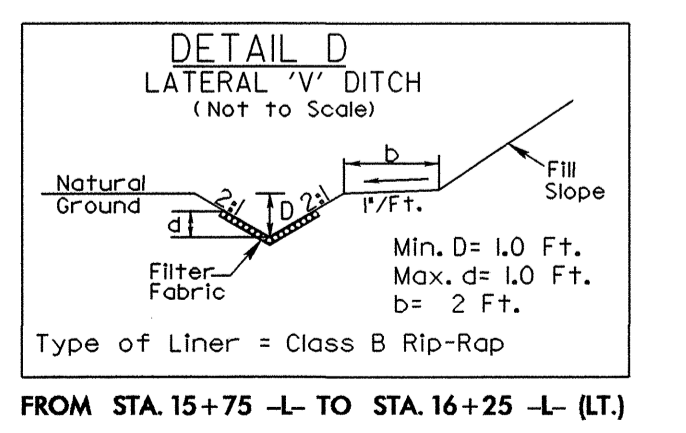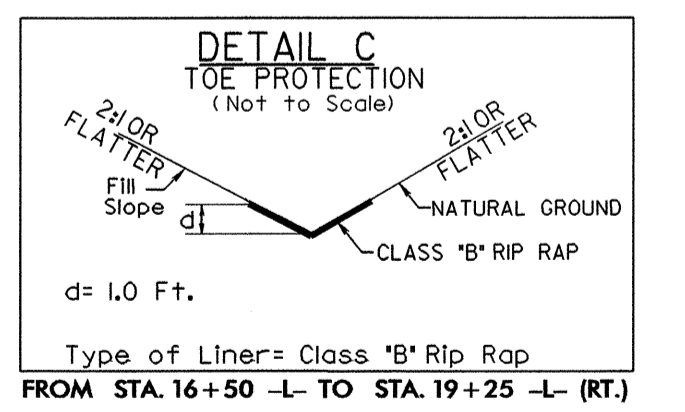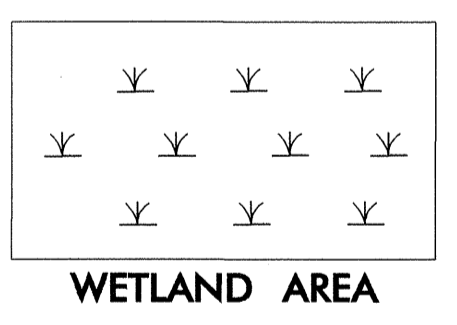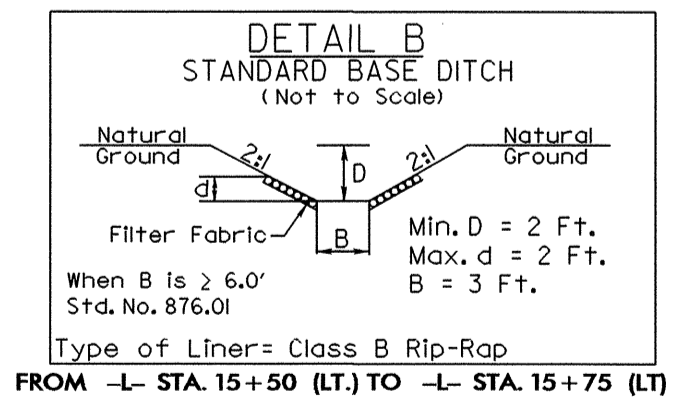

5/14/09 10-MAR-2008 16:25 C:\psh\dgn\10-MAR-2008 16:25 sht4\... By others sht uo-2\psh.dgn