



8/23/99

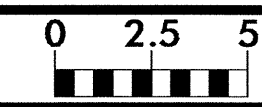

PROJ. REFERENCE NO.
B-4664


SHEET NO.
X-2

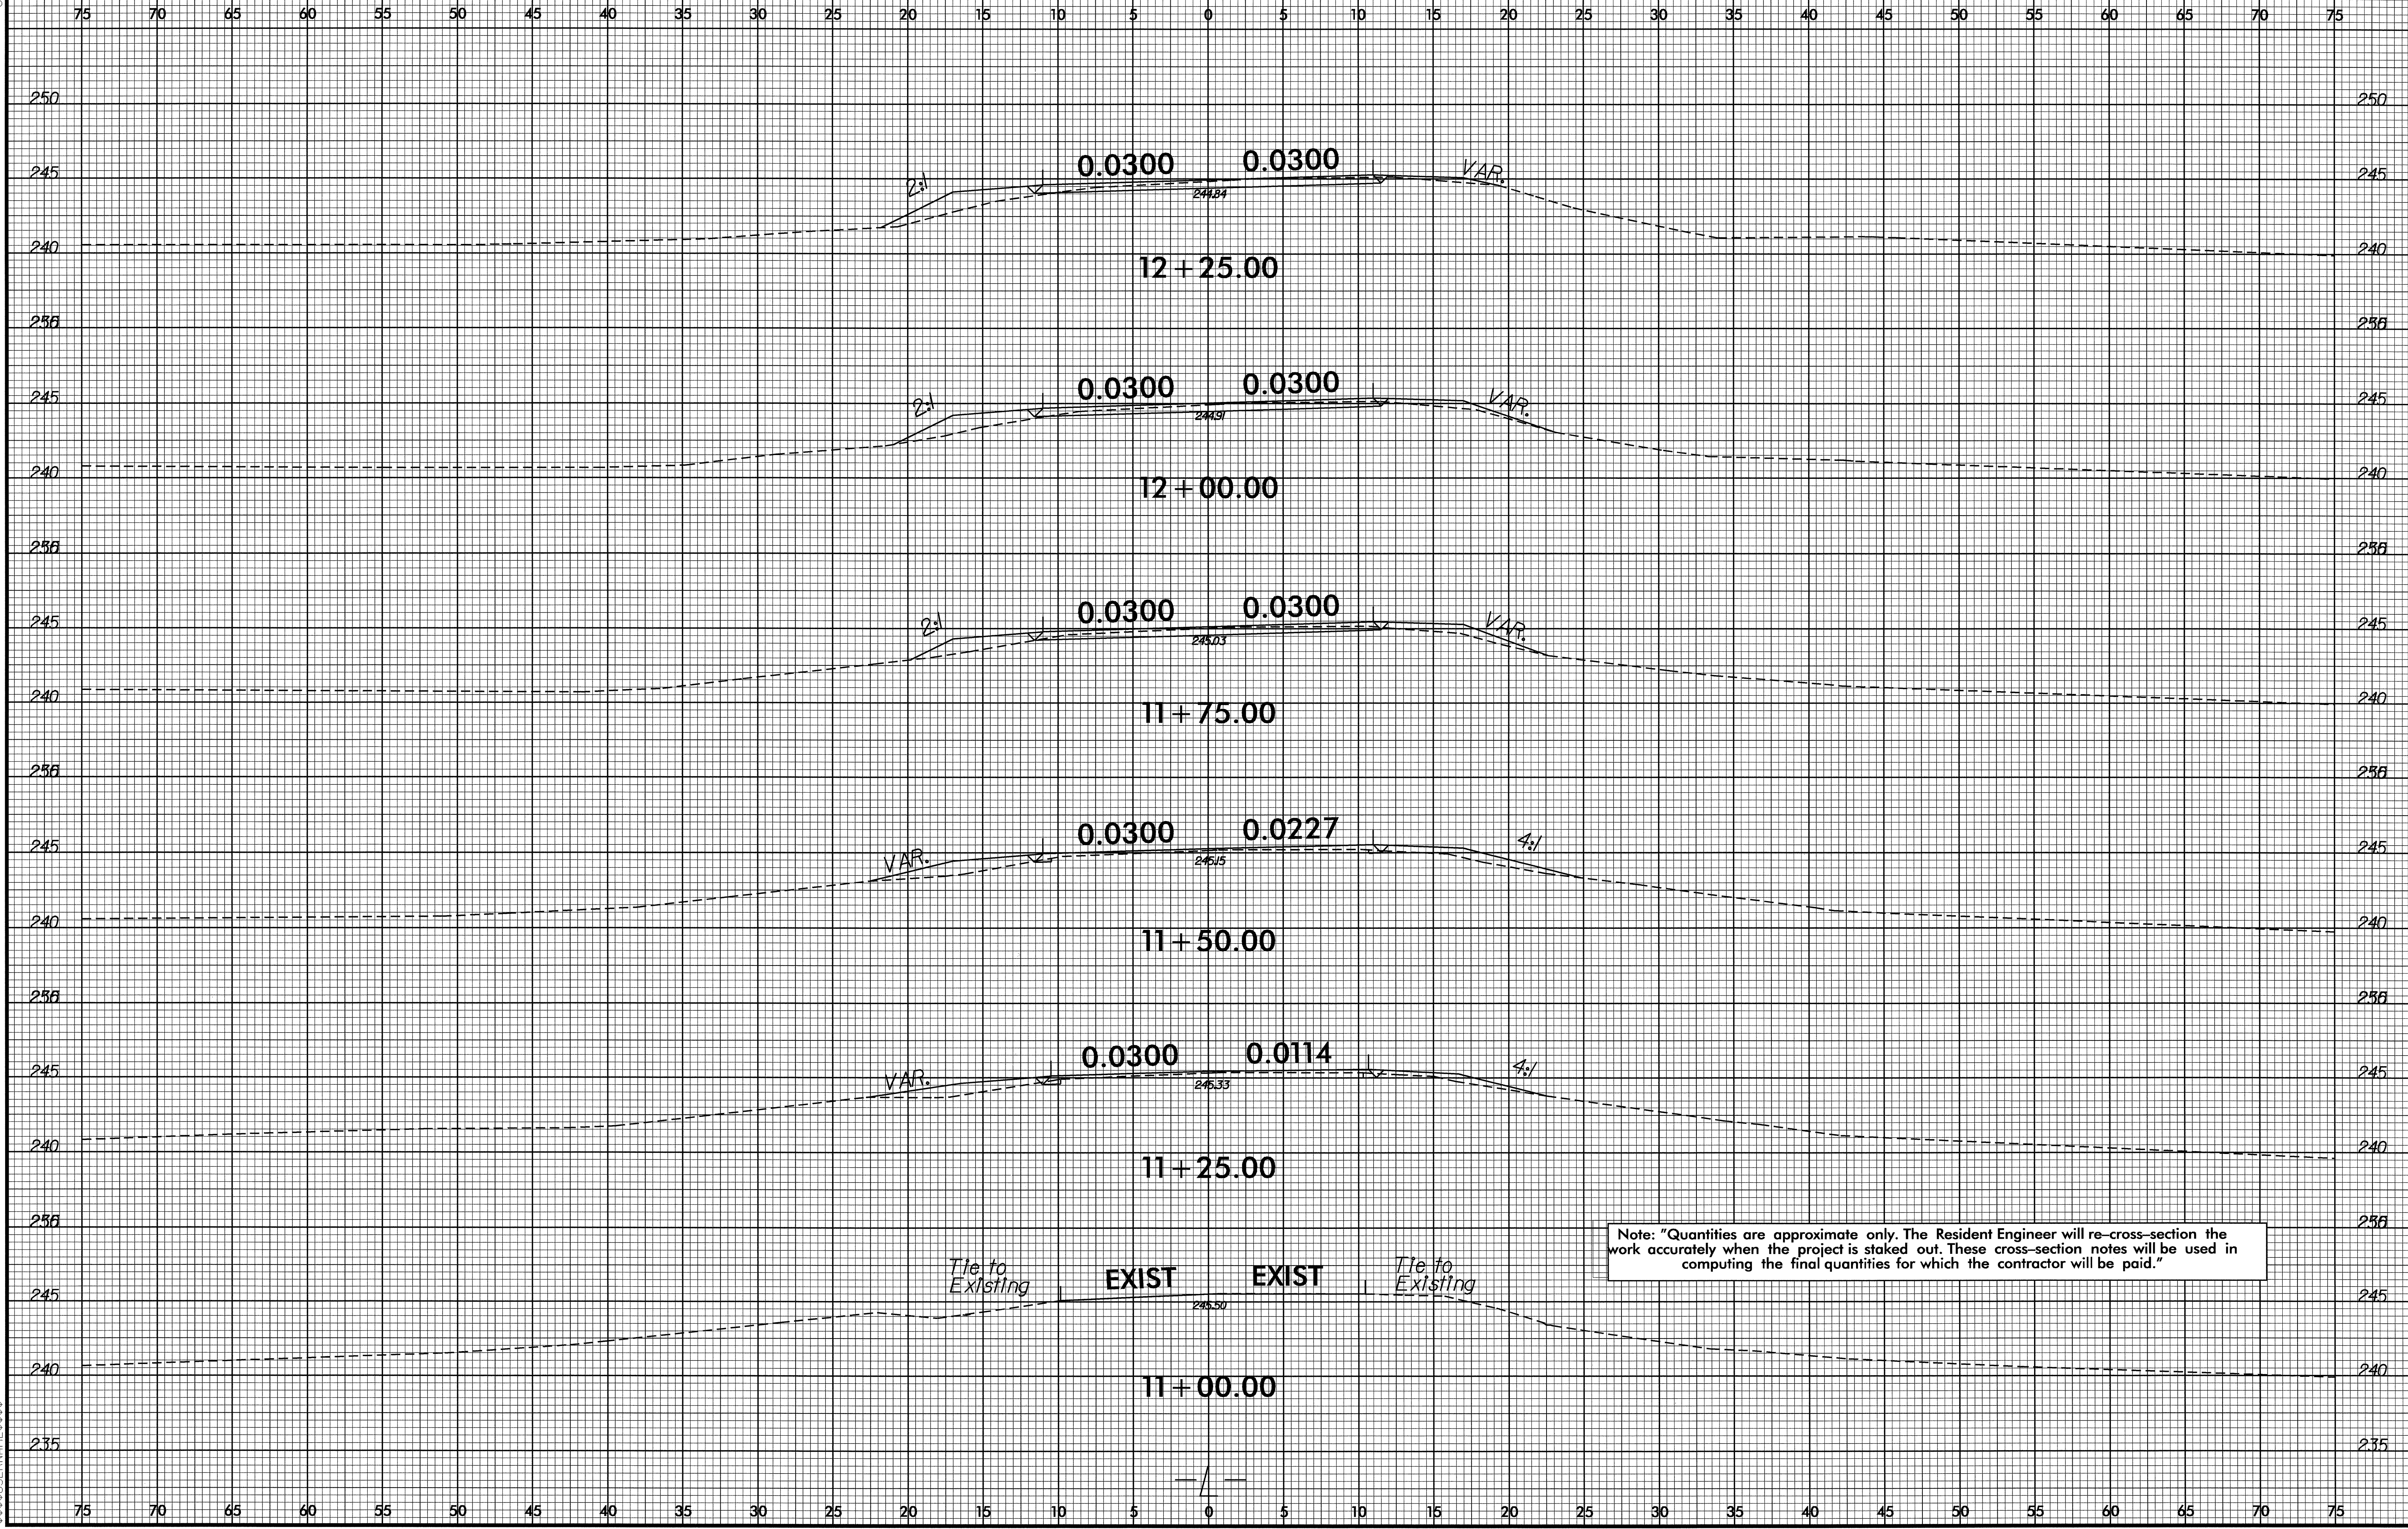


Note: "Quantities are approximate only. The Resident Engineer will re-cross-section the work accurately when the project is staked out. These cross-section notes will be used in computing the final quantities for which the contractor will be paid."

11-SEP-2008 08:27
I:\PROJECTS\RD238344\RDY\B-4664_rdy_xpl.dgn
\$\$\$\$SUBSERIALNAME\$\$\$\$

8/23/99

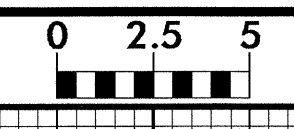


PROJ. REFERENCE NO. B-4664	SHEET NO. X-3
-------------------------------	------------------

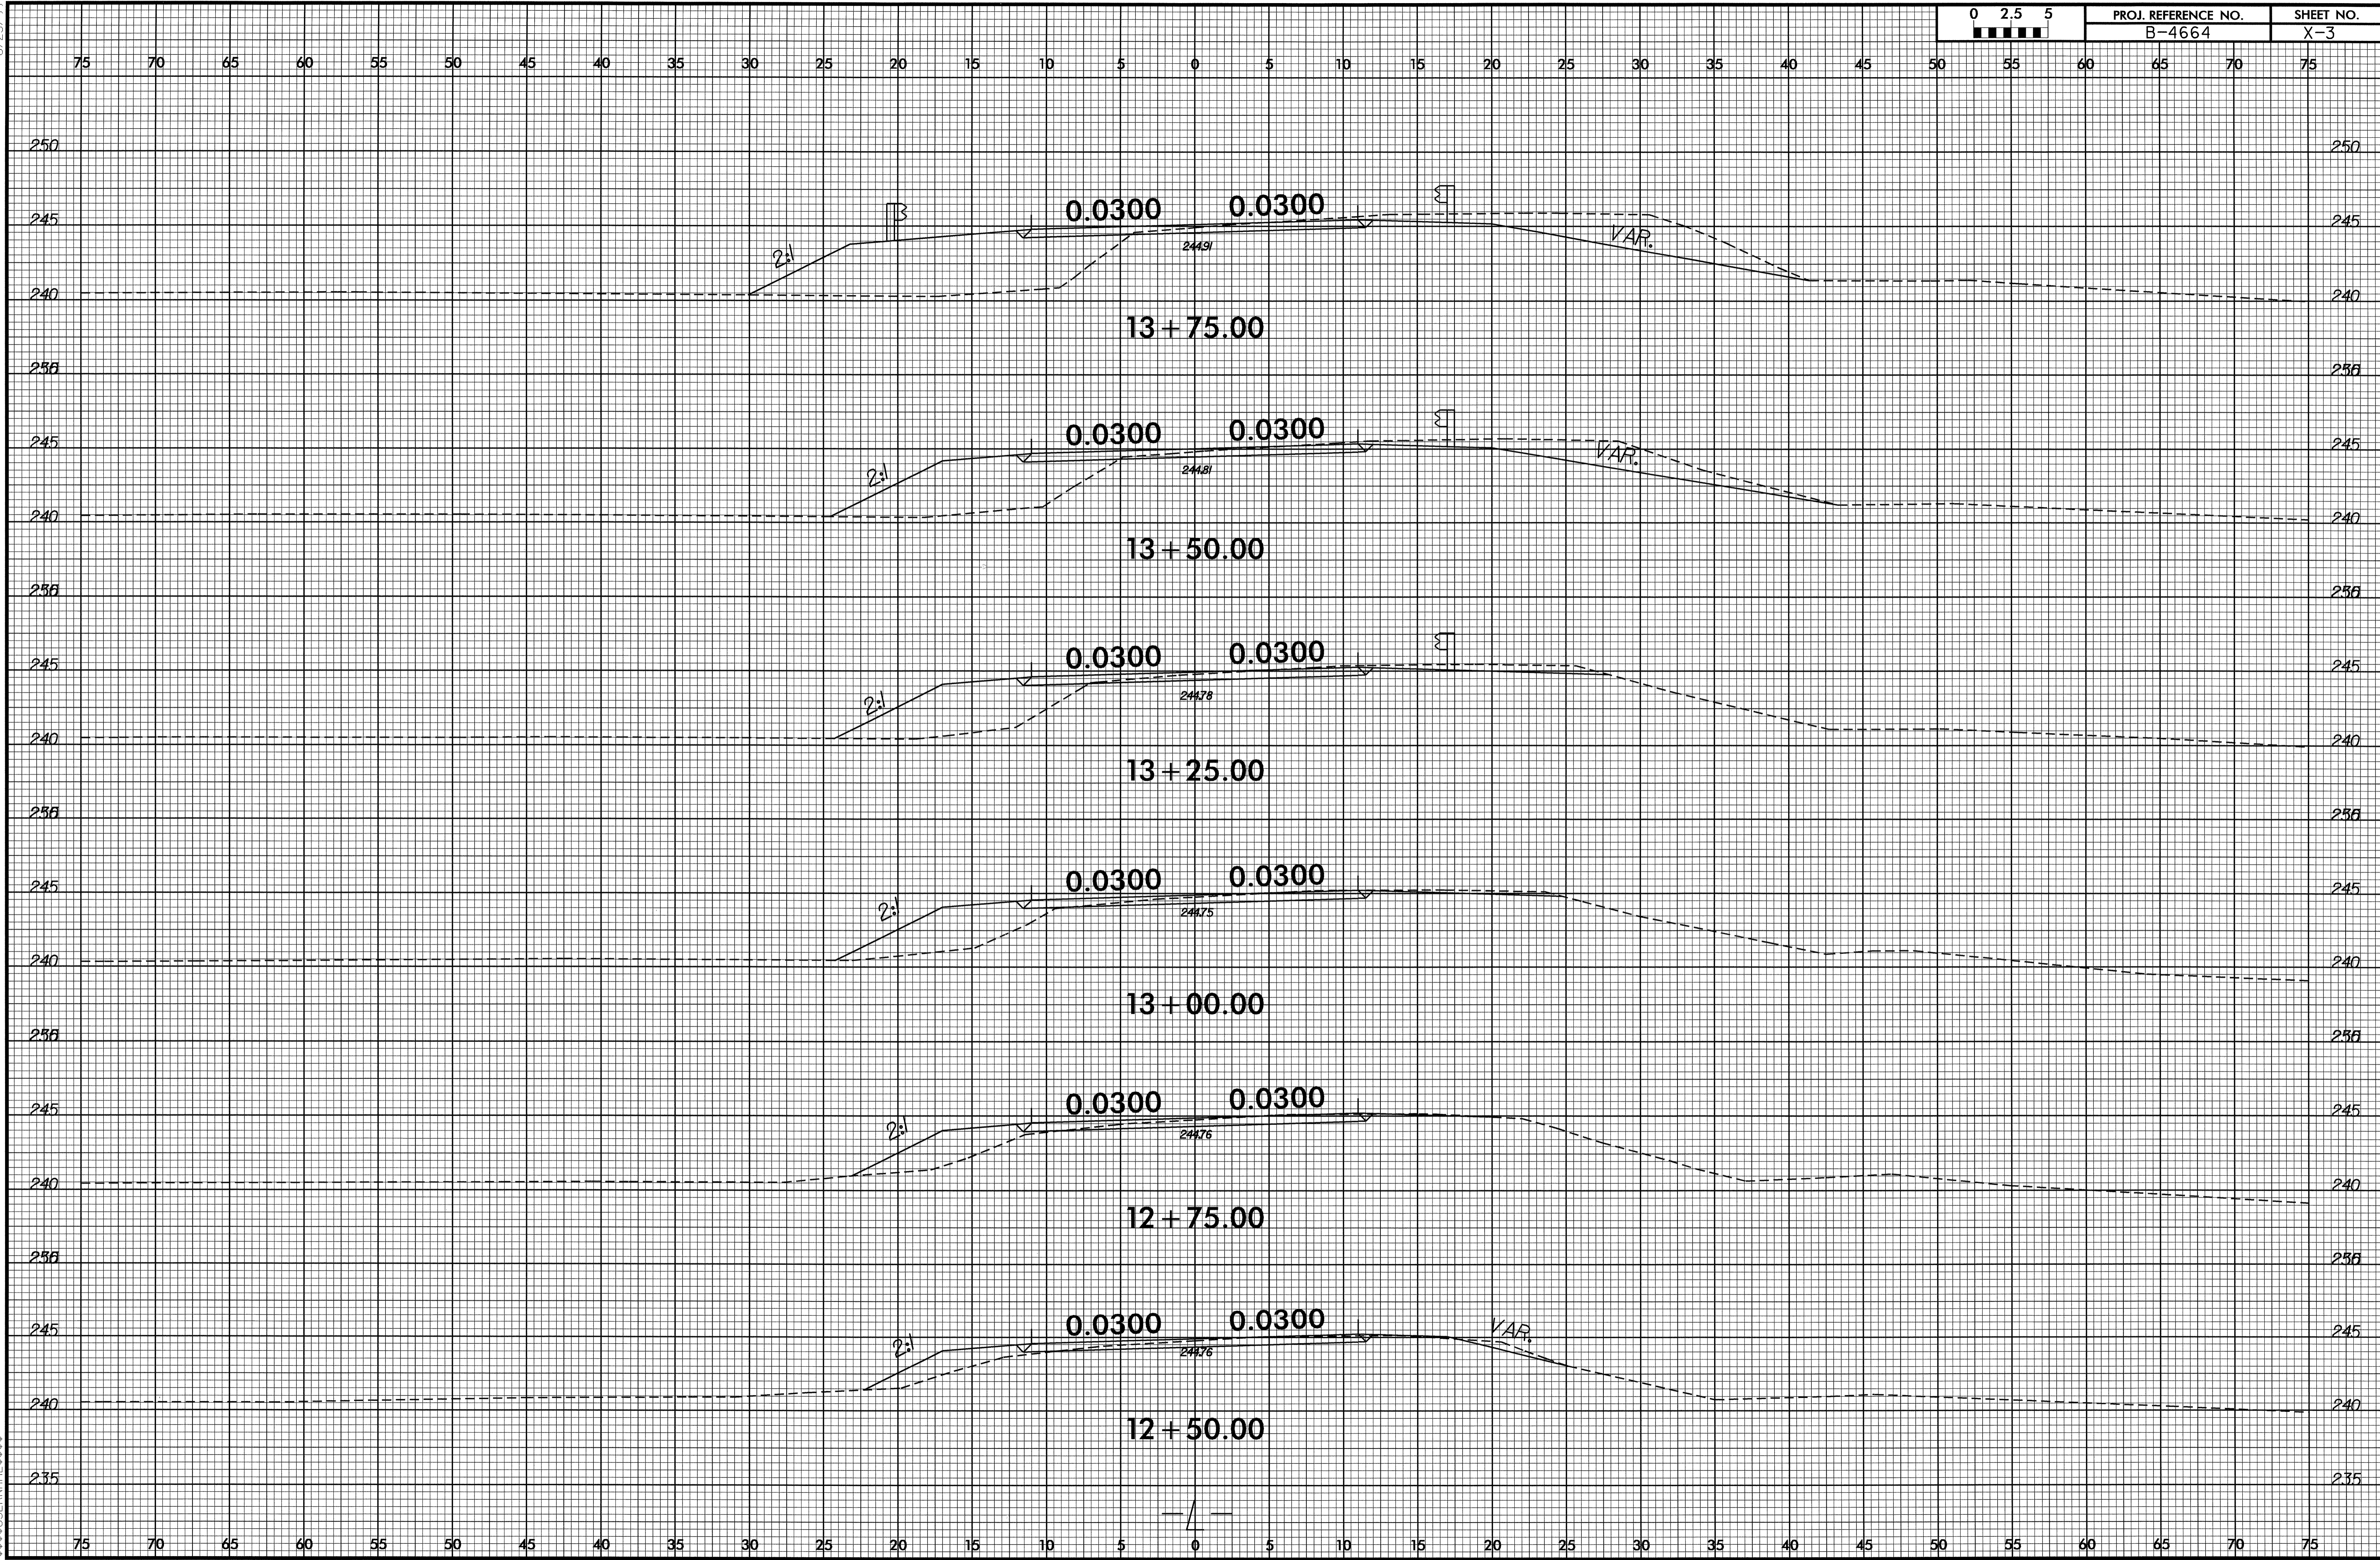


04-SEP-2008 07:40
C:\CONV\X\SUB\B-4664_rdy_xpl.dgn
\$\$\$\$\$USERNAME\$\$\$\$\$

8/23/99

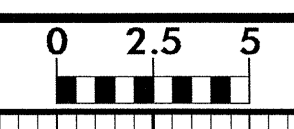


PROJ. REFERENCE NO.	SHEET NO.
B-4664	X-4

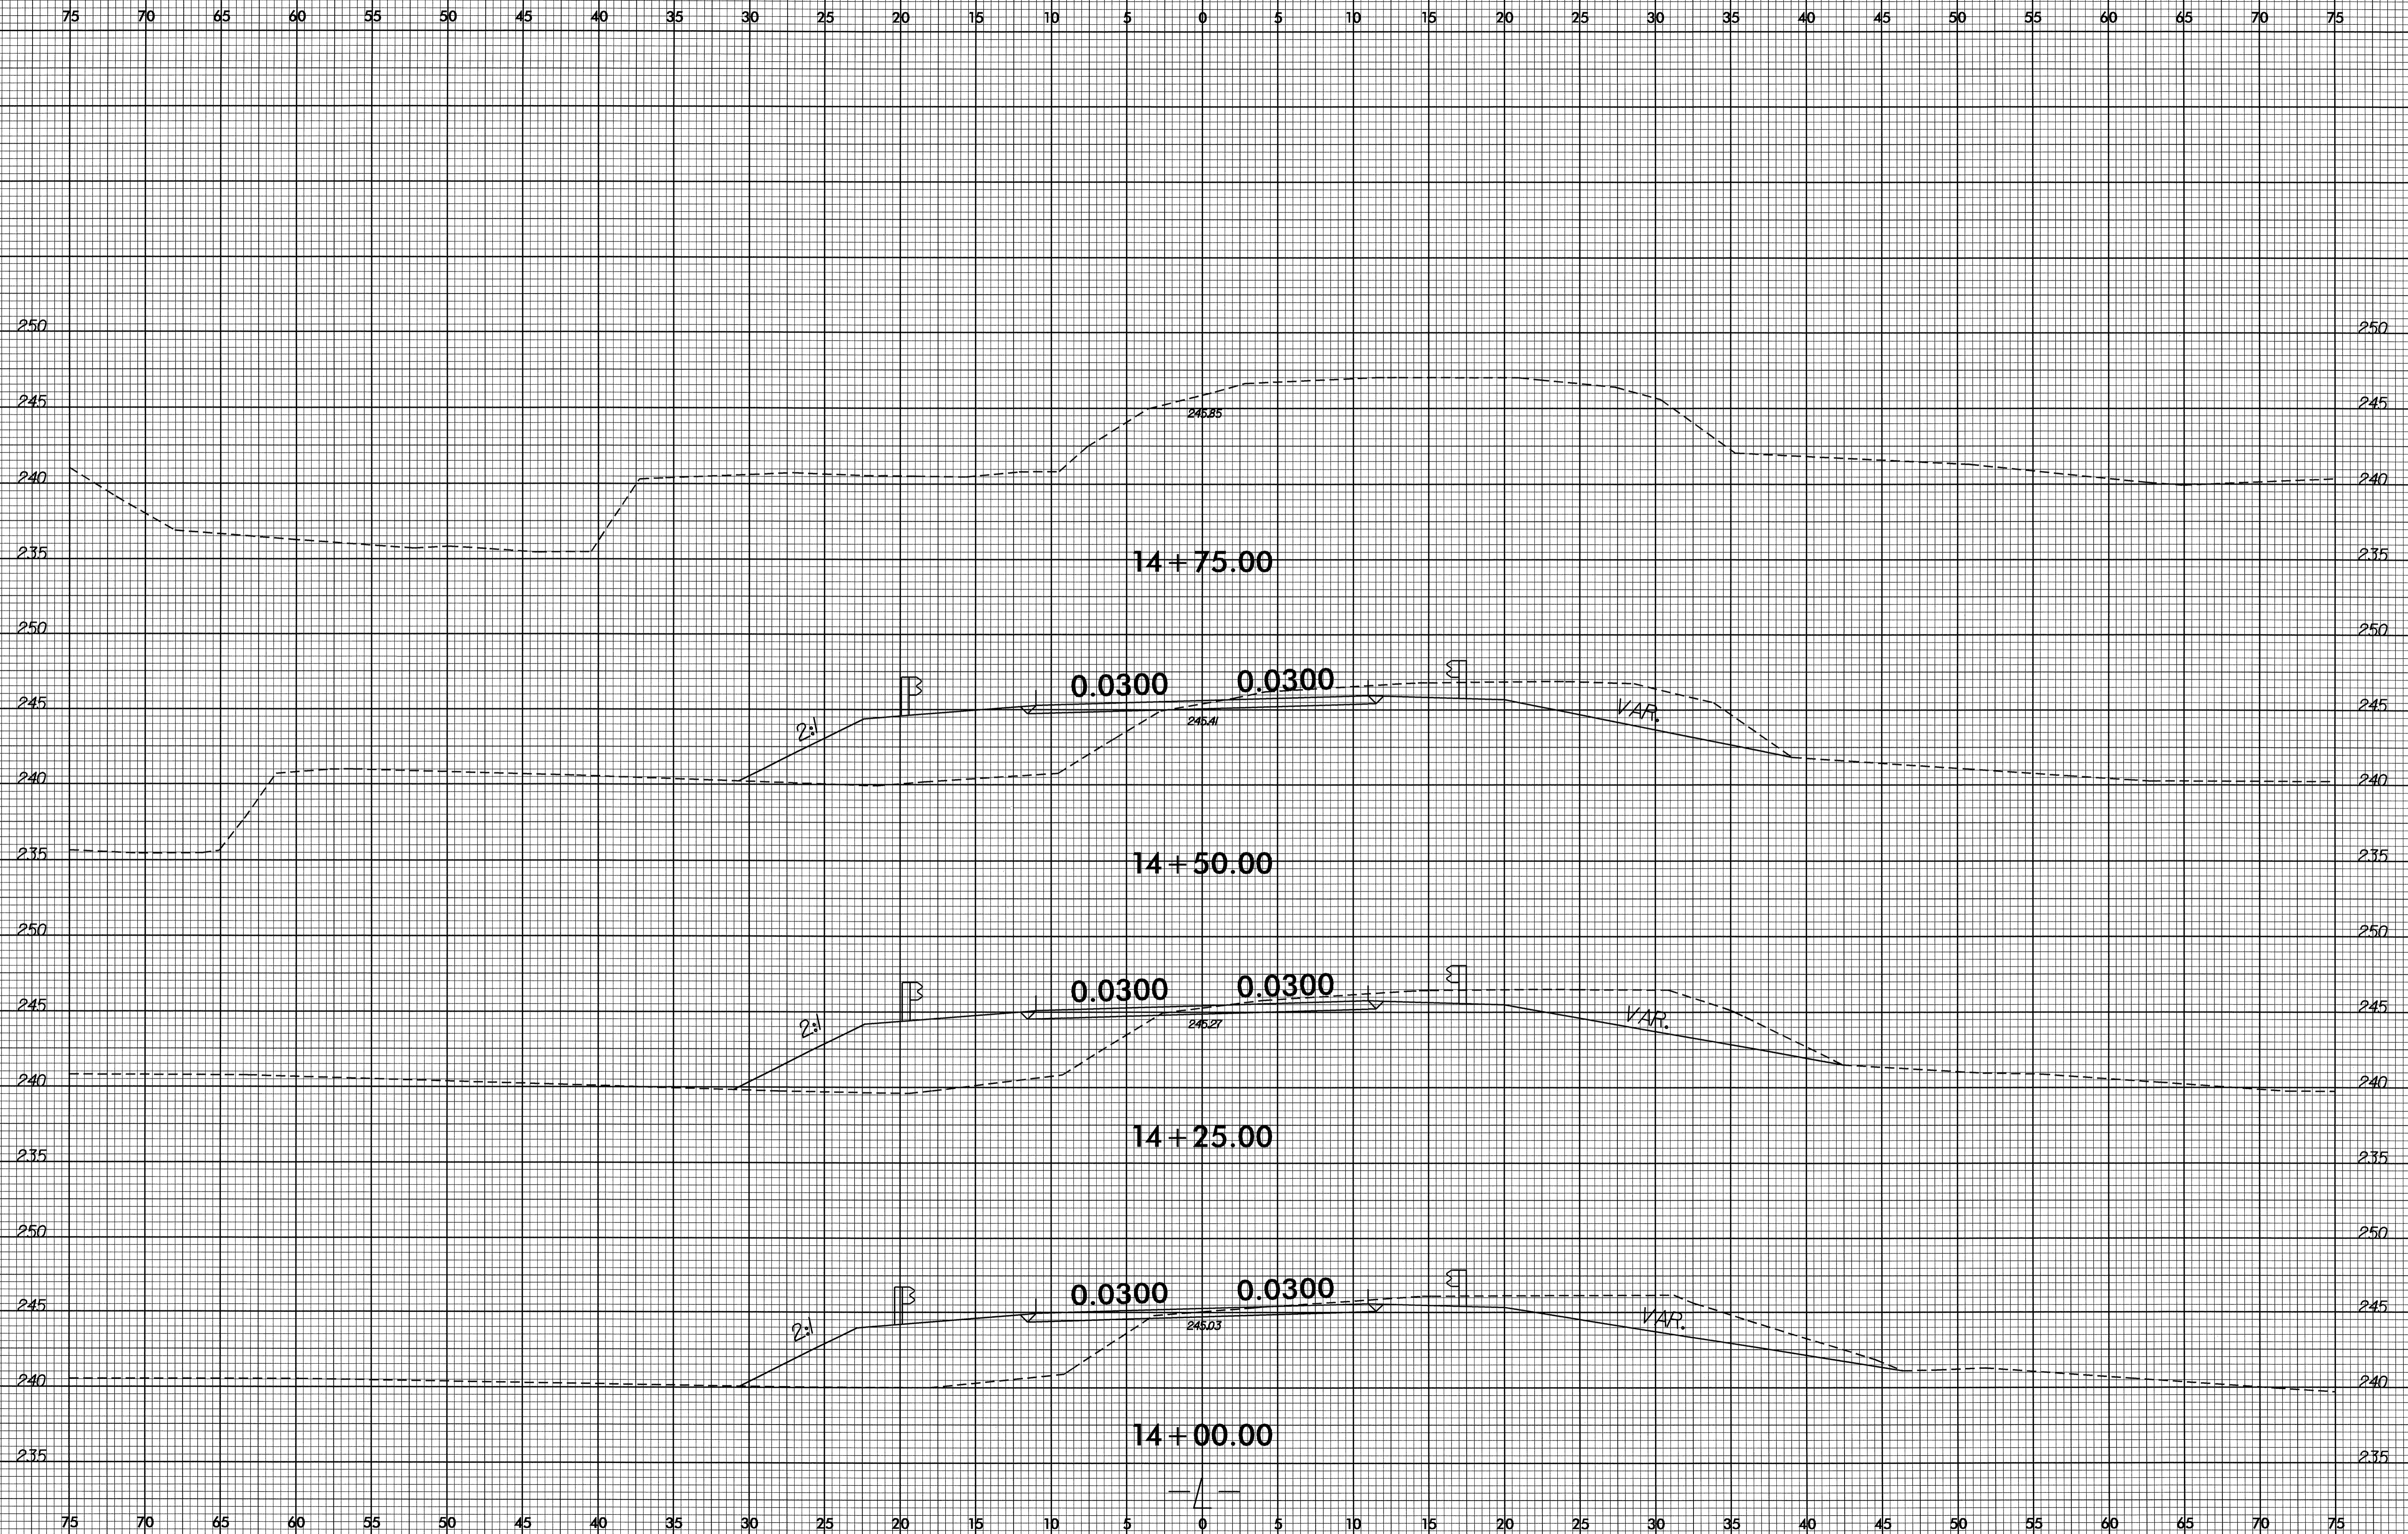


04-SEP-2008 07:41
c:\p04\work\XSC\14-4664_rdy_xpl.dgn
\$\$\$\$USERNAME\$\$\$\$

8/23/99

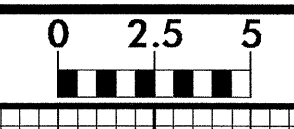


PROJ. REFERENCE NO.	SHEET NO.
B-4664	X-5

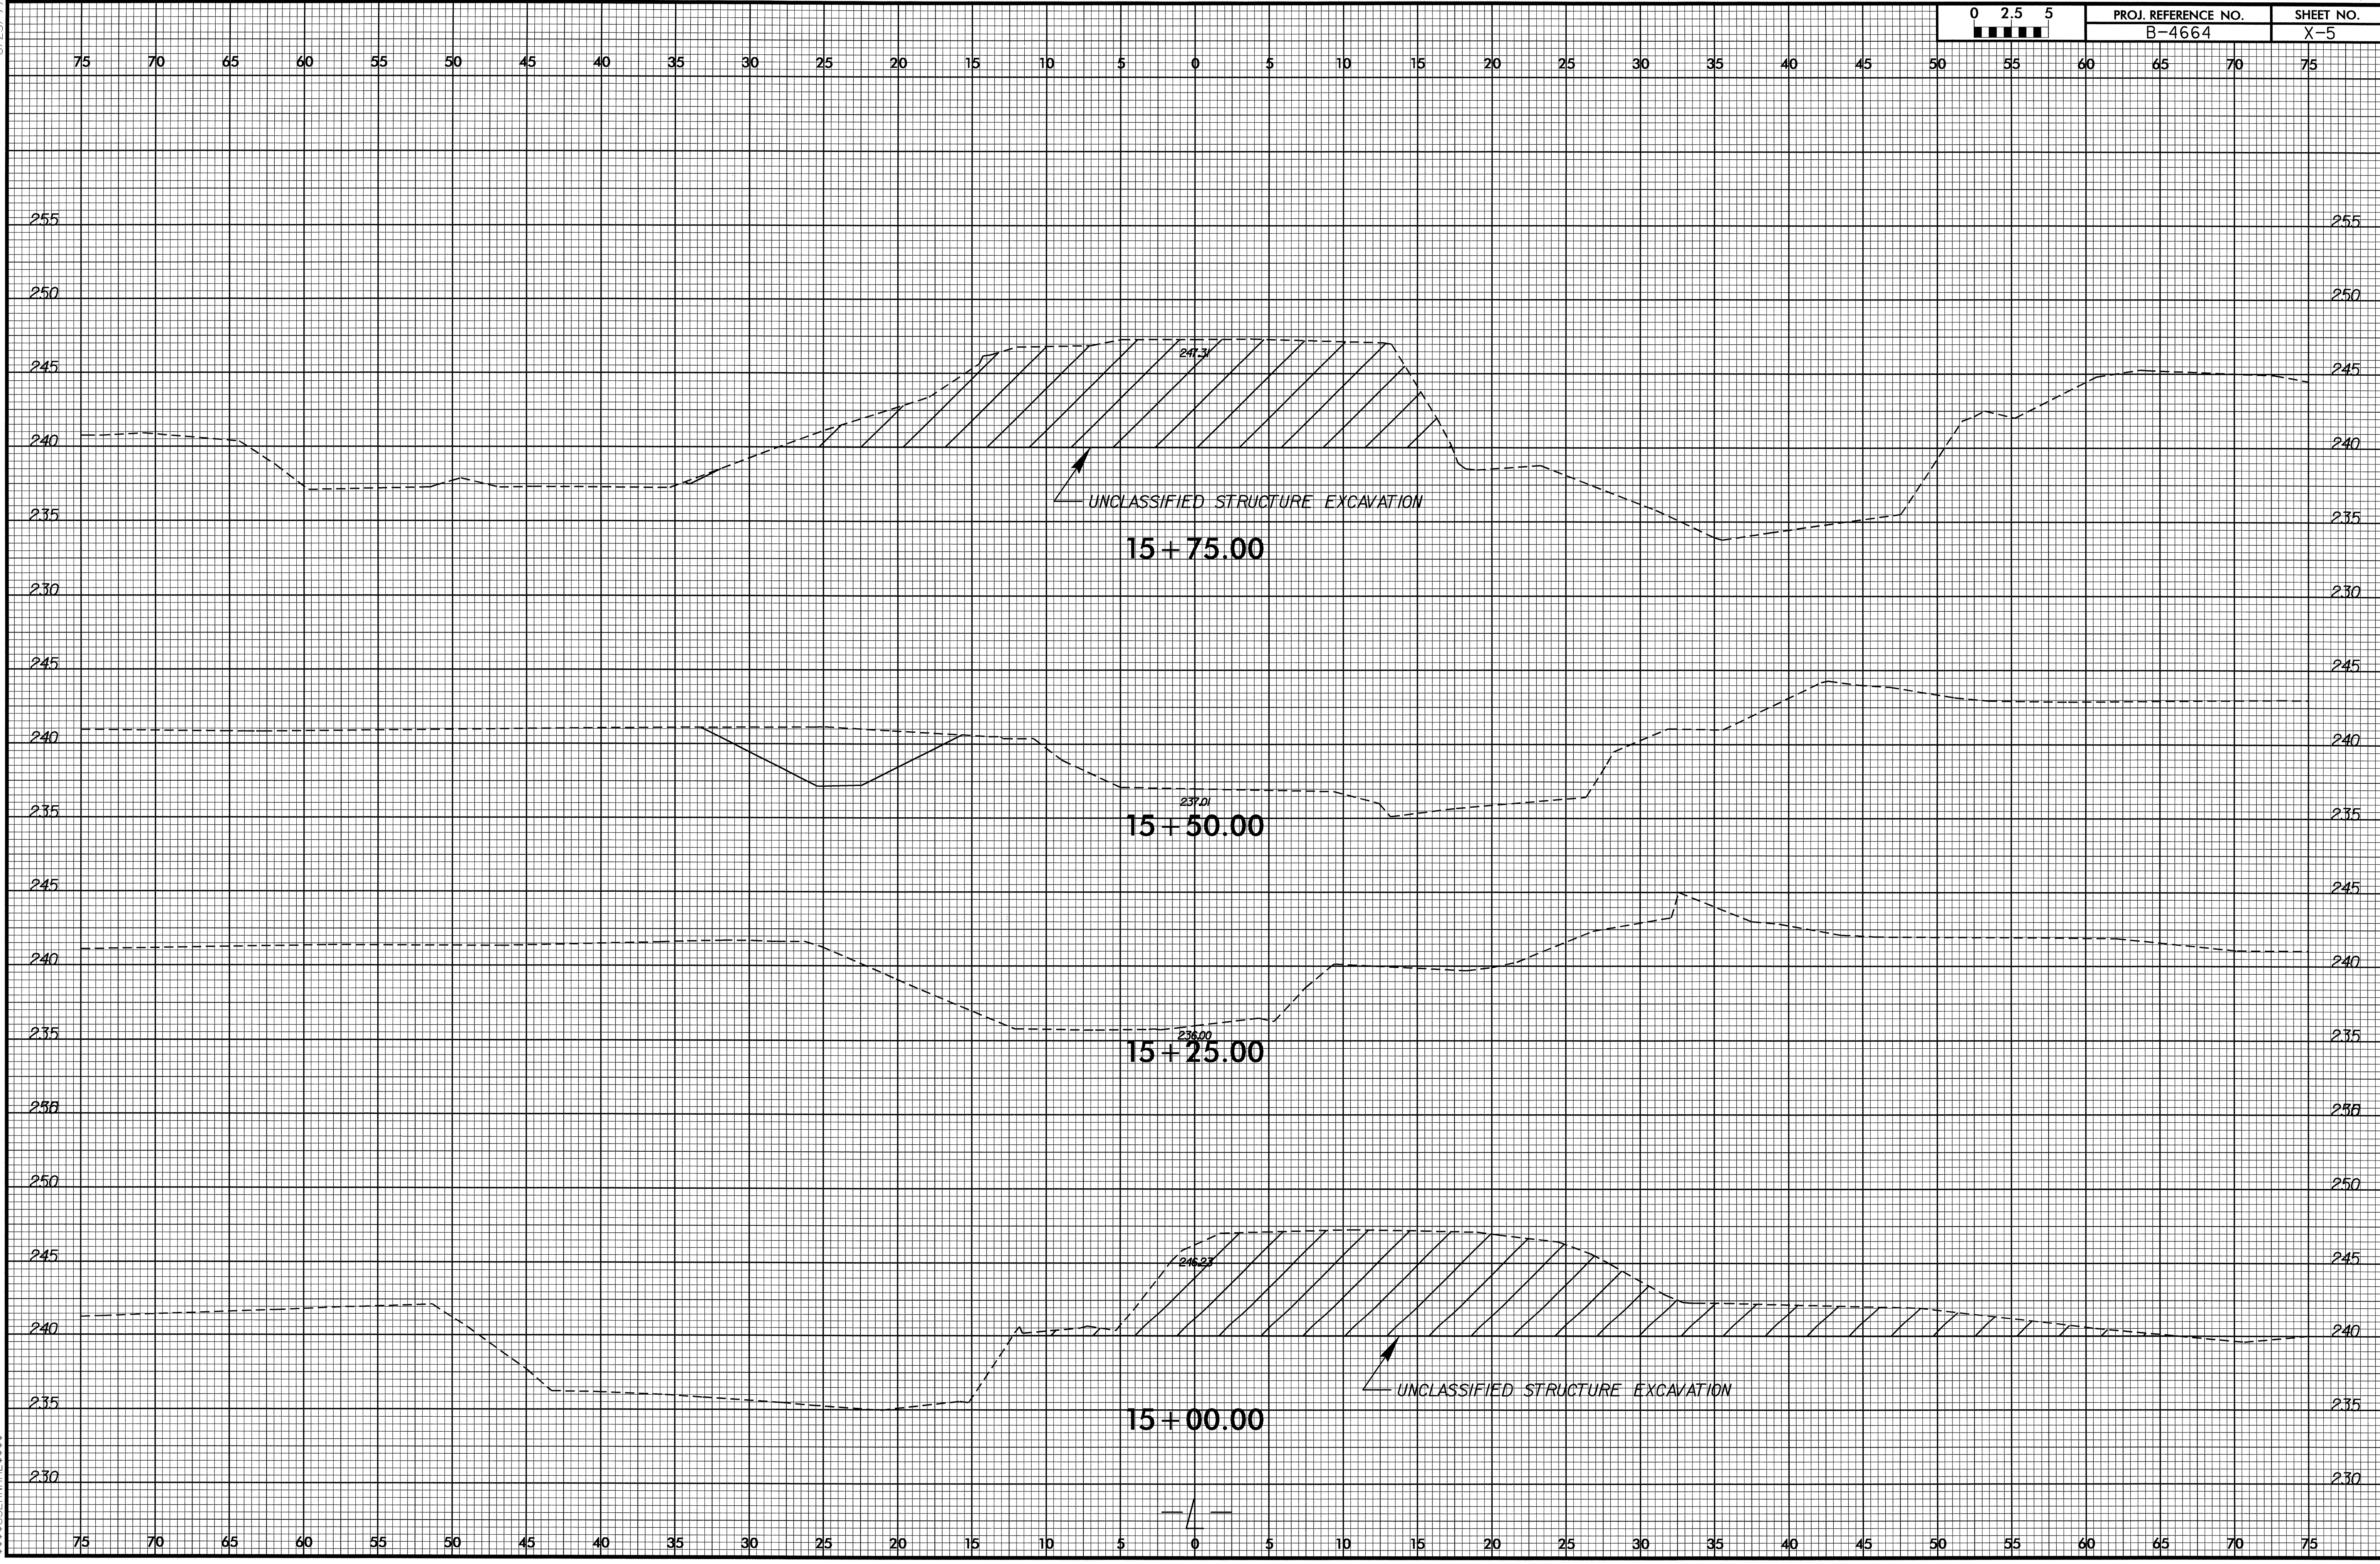


04-SEP-2008 07:41
C:\PROJECTS\RD238344\B-4664_rdy_xpl.dgn
\$\$\$\$\$FRAME\$\$\$\$\$

8/23/09

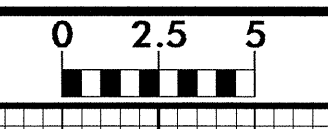


PROJ. REFERENCE NO. B-4664	SHEET NO. X-6
-------------------------------	------------------

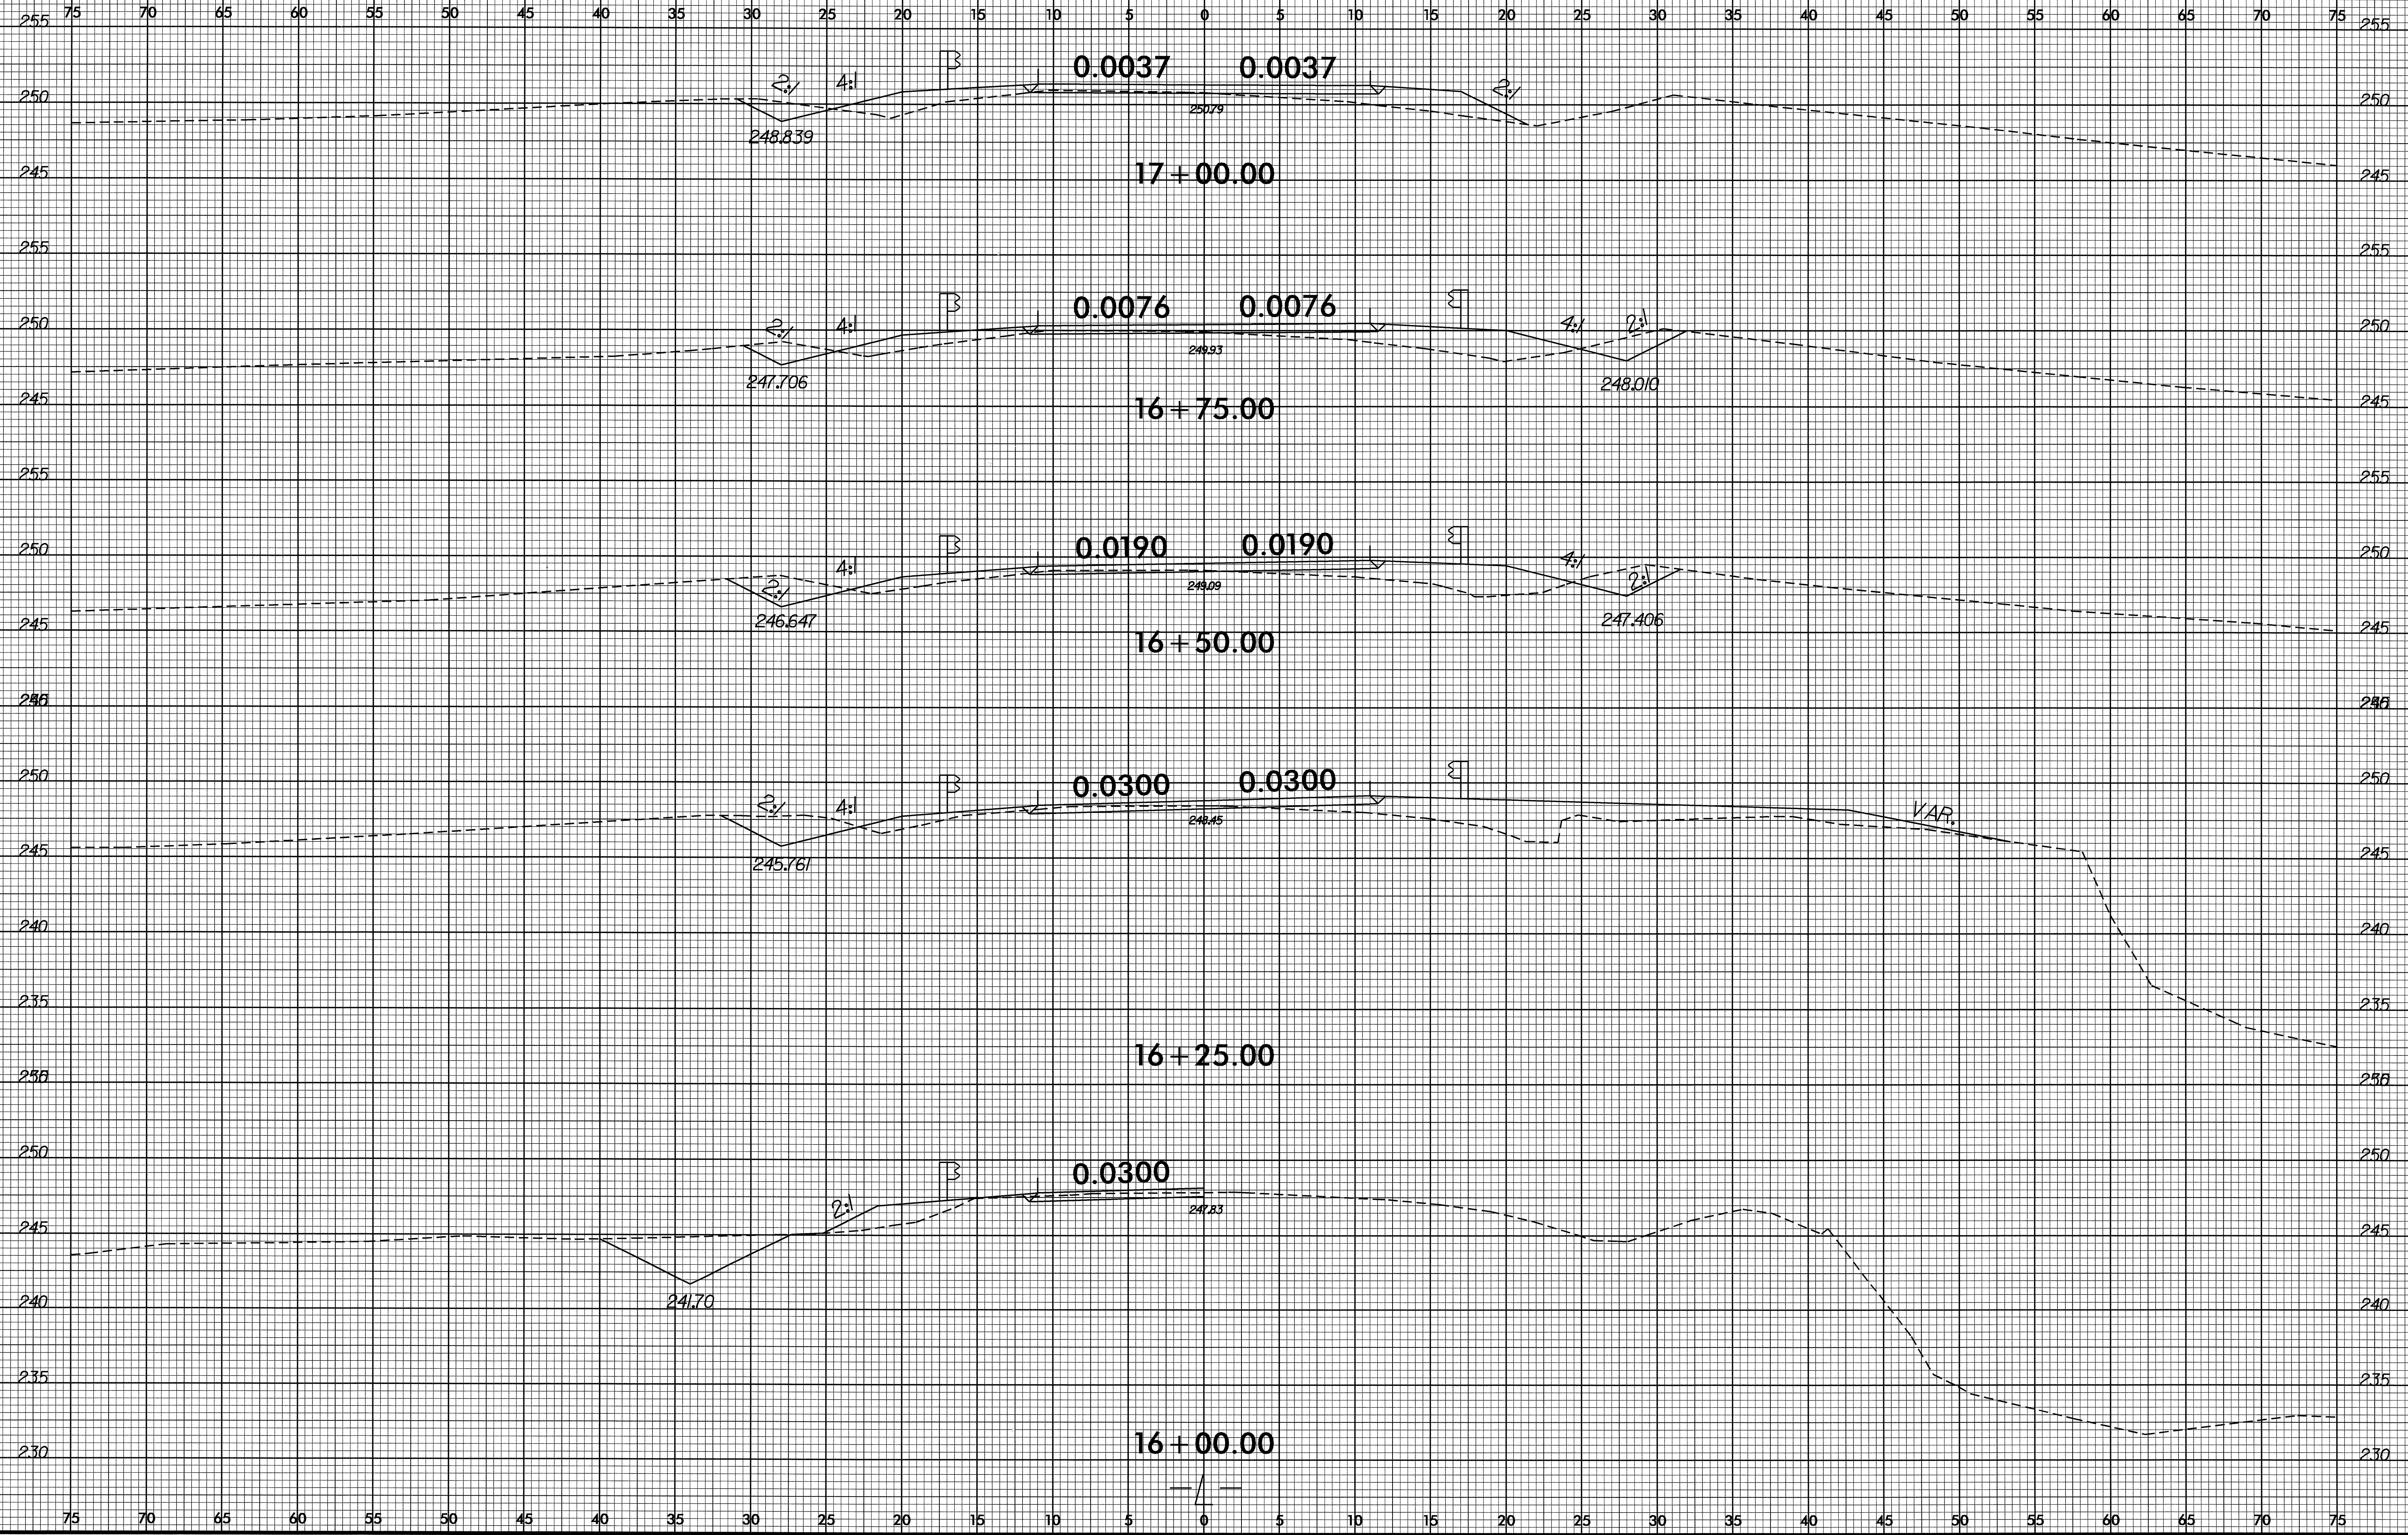


04-SEP-2008 07:41
S:\b-4664-rdy_xpl.dgn
BOSWELL

8/23/99

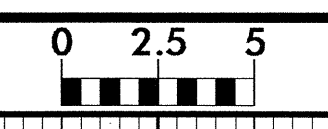


PROJ. REFERENCE NO.
B-4664

SHEET NO.
X-7

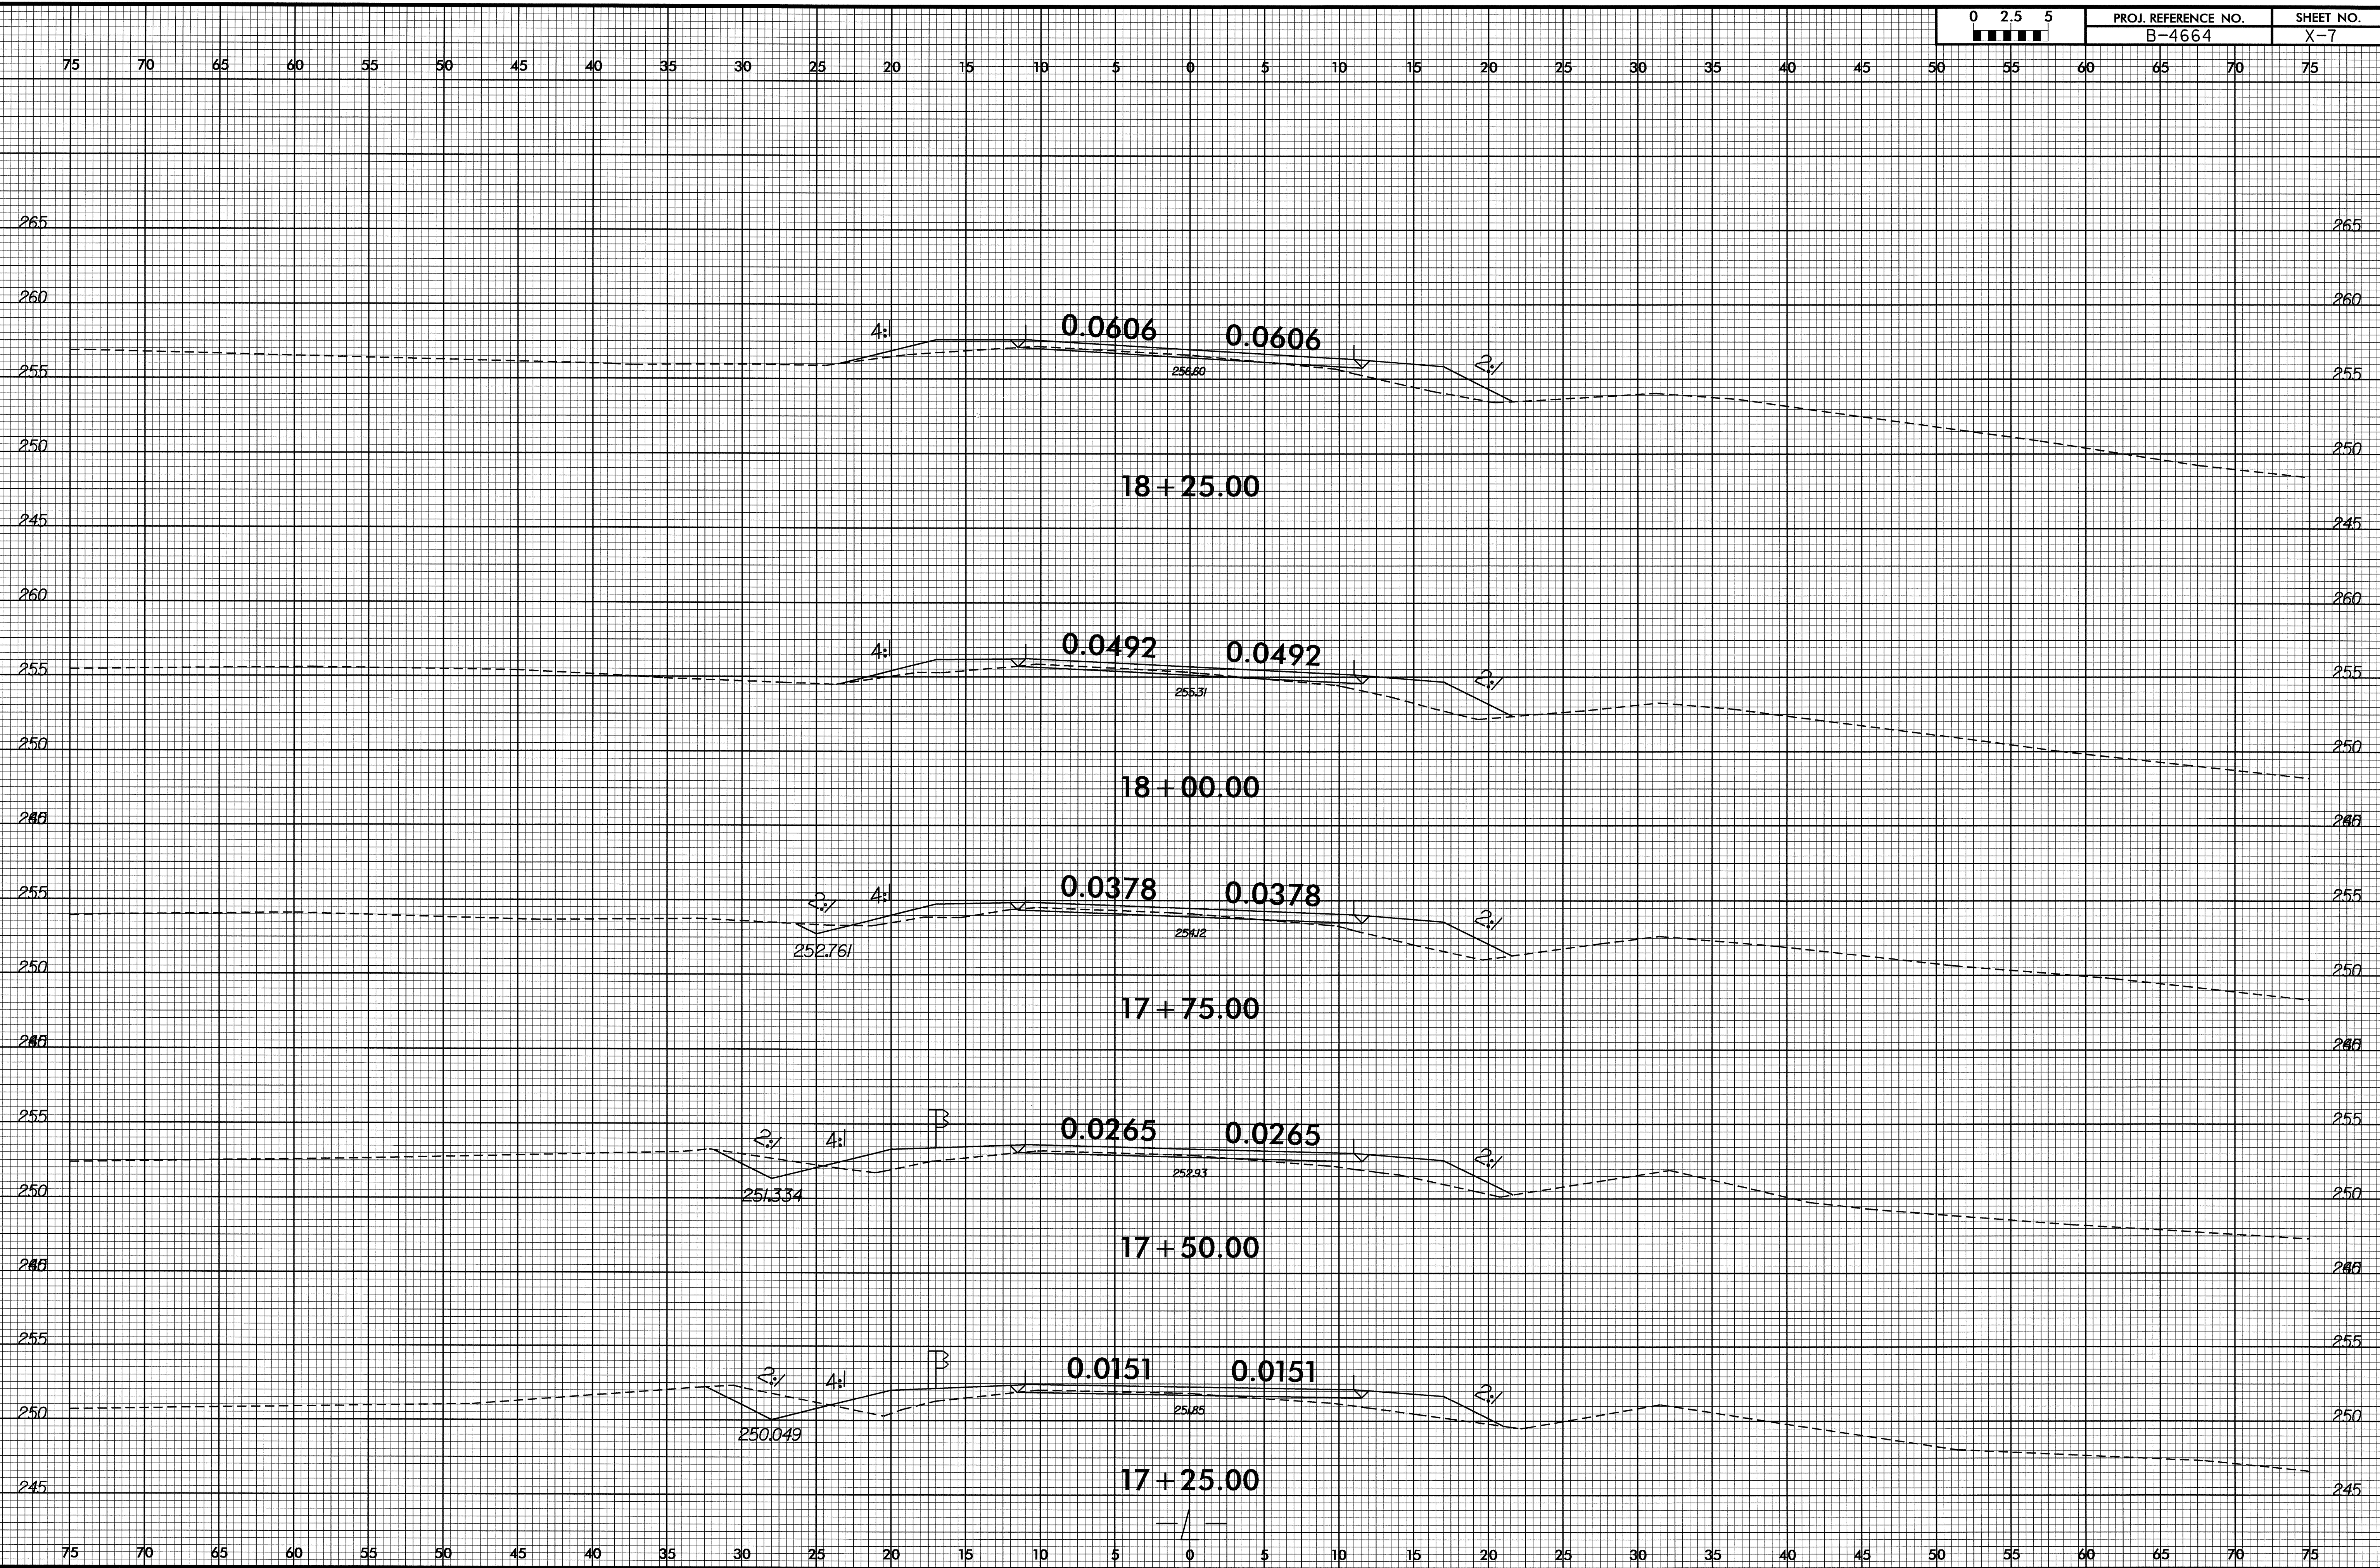

04-SEP-2008 07:41
C:\XUC\B-4664-rdy_xpl.dgn
B:\PROJECTS\RD238344\B-4664-rdy_xpl.dgn

8/23/99

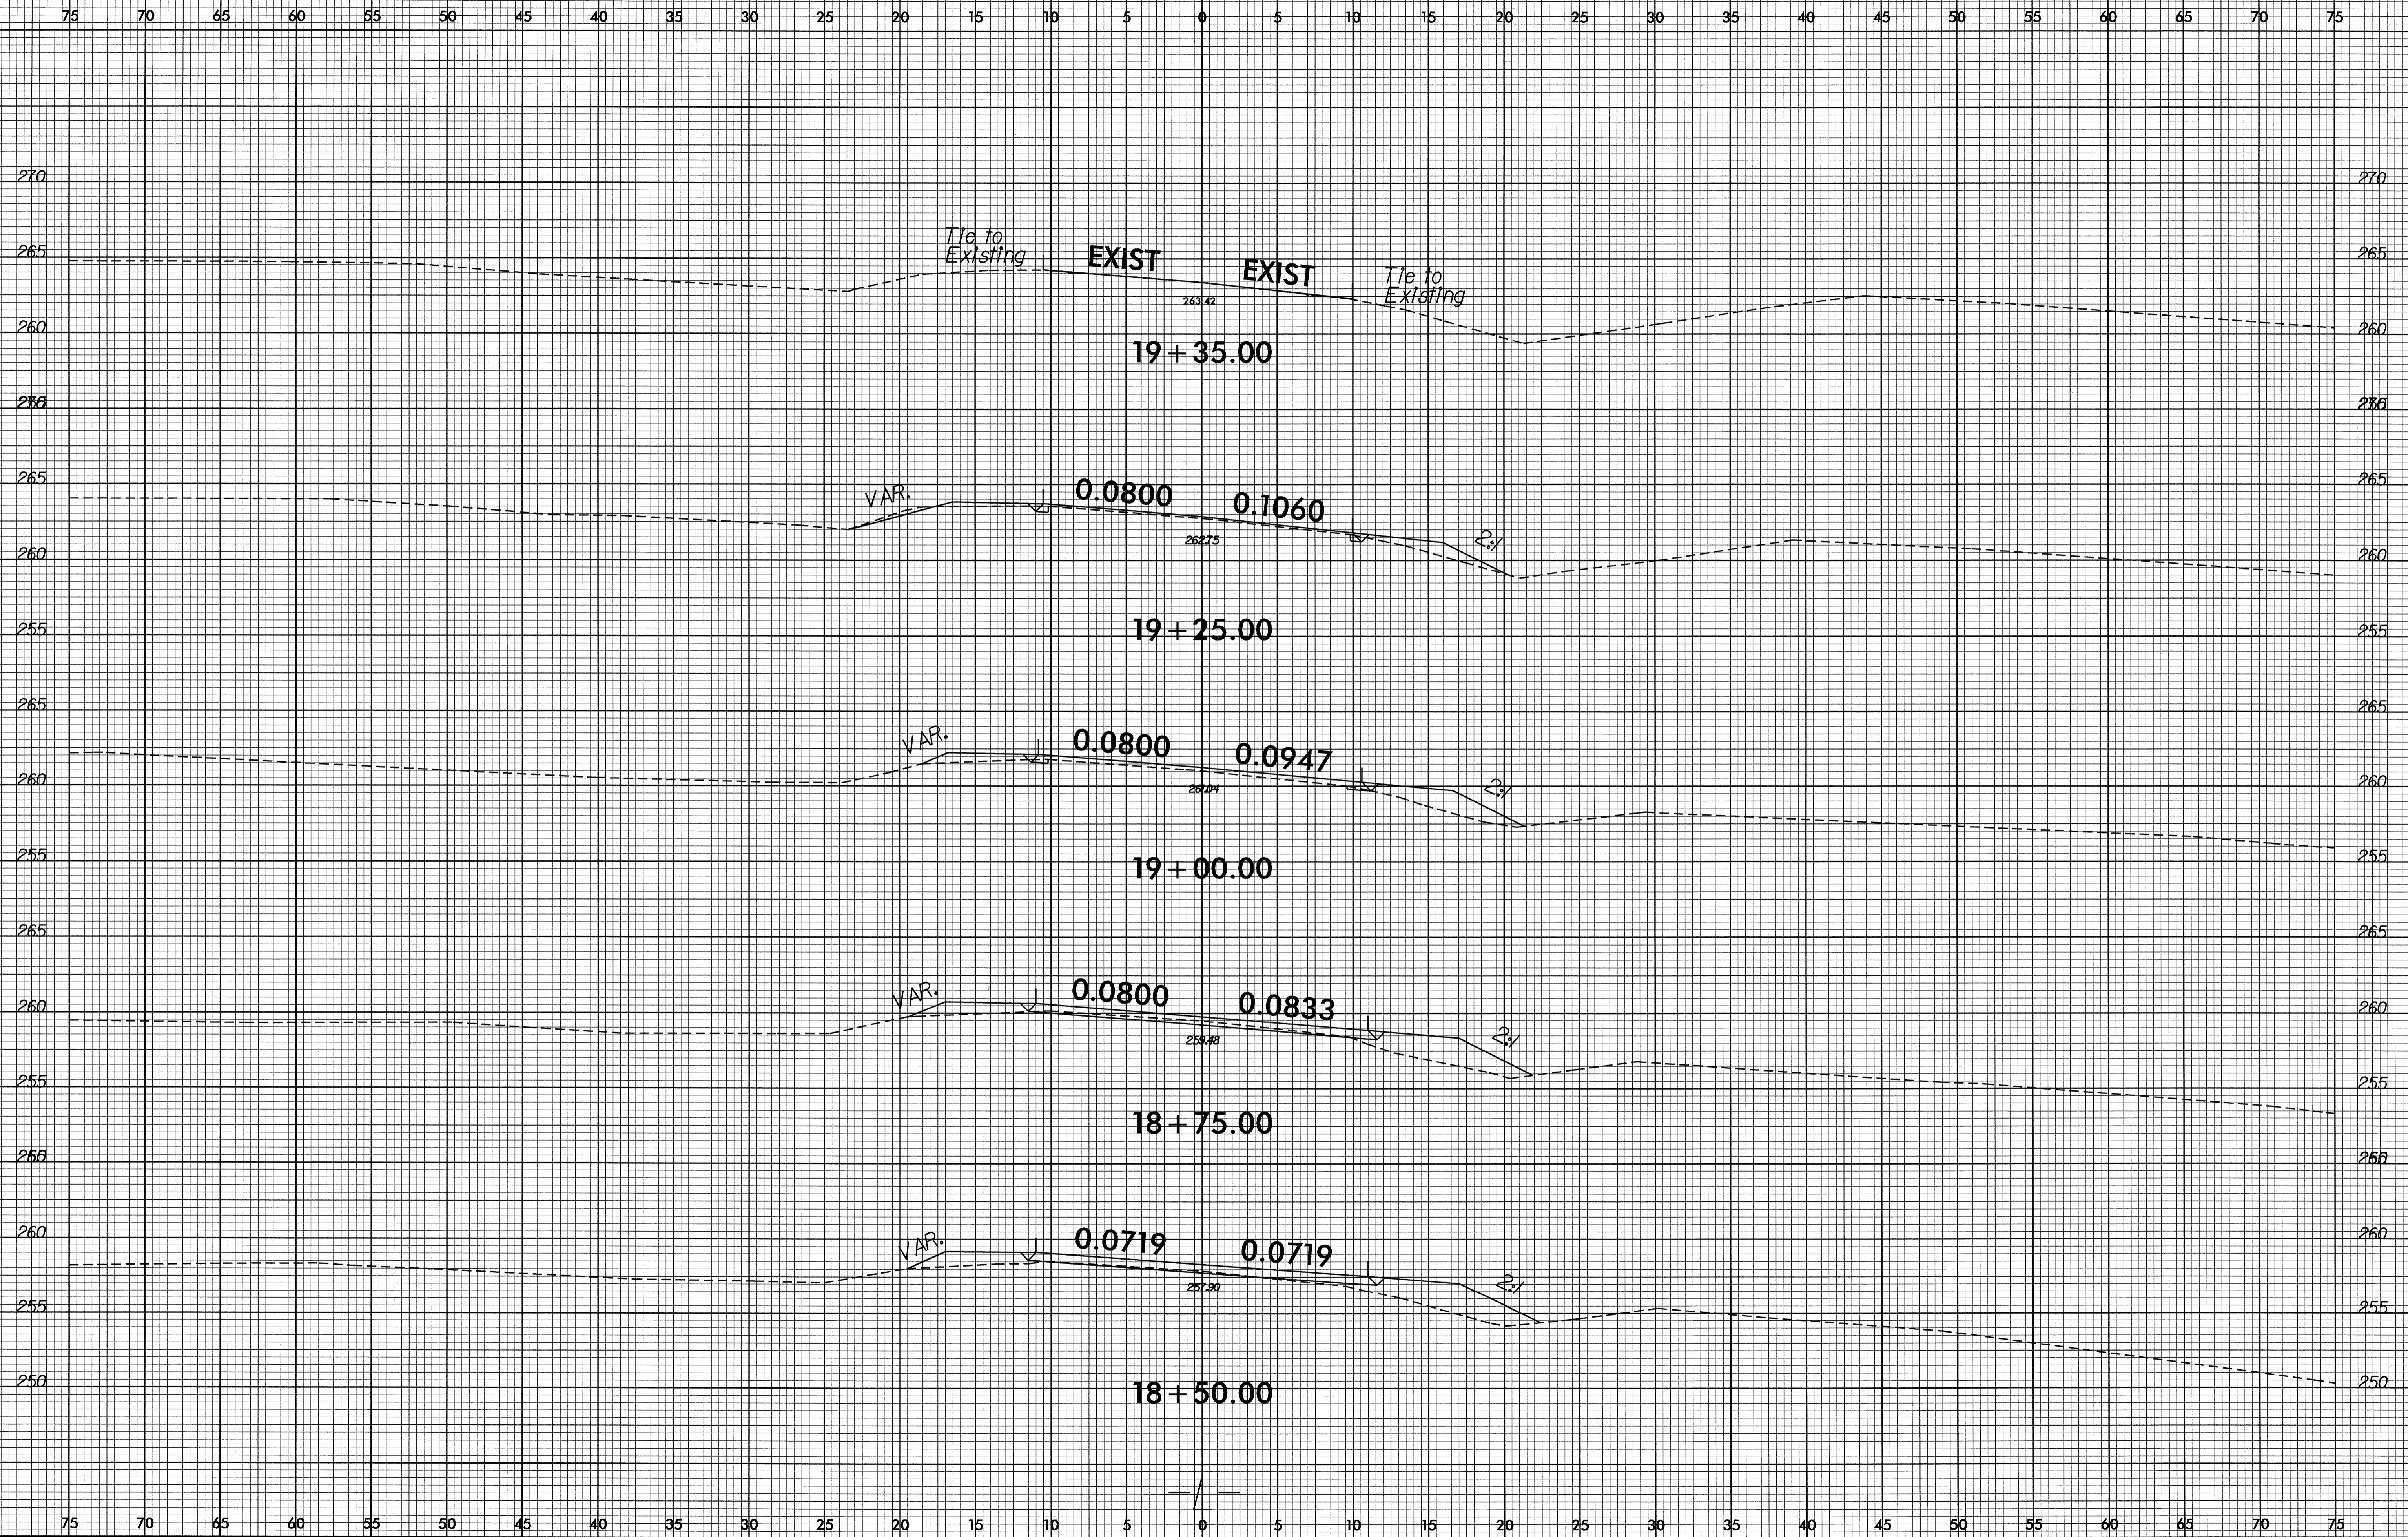

04-SEP-2008 07:42
r:\ncd\p\w\sc\p-4664_rdy_xpl.dgn
\$\$\$USERAME\$\$\$