



8/23/99

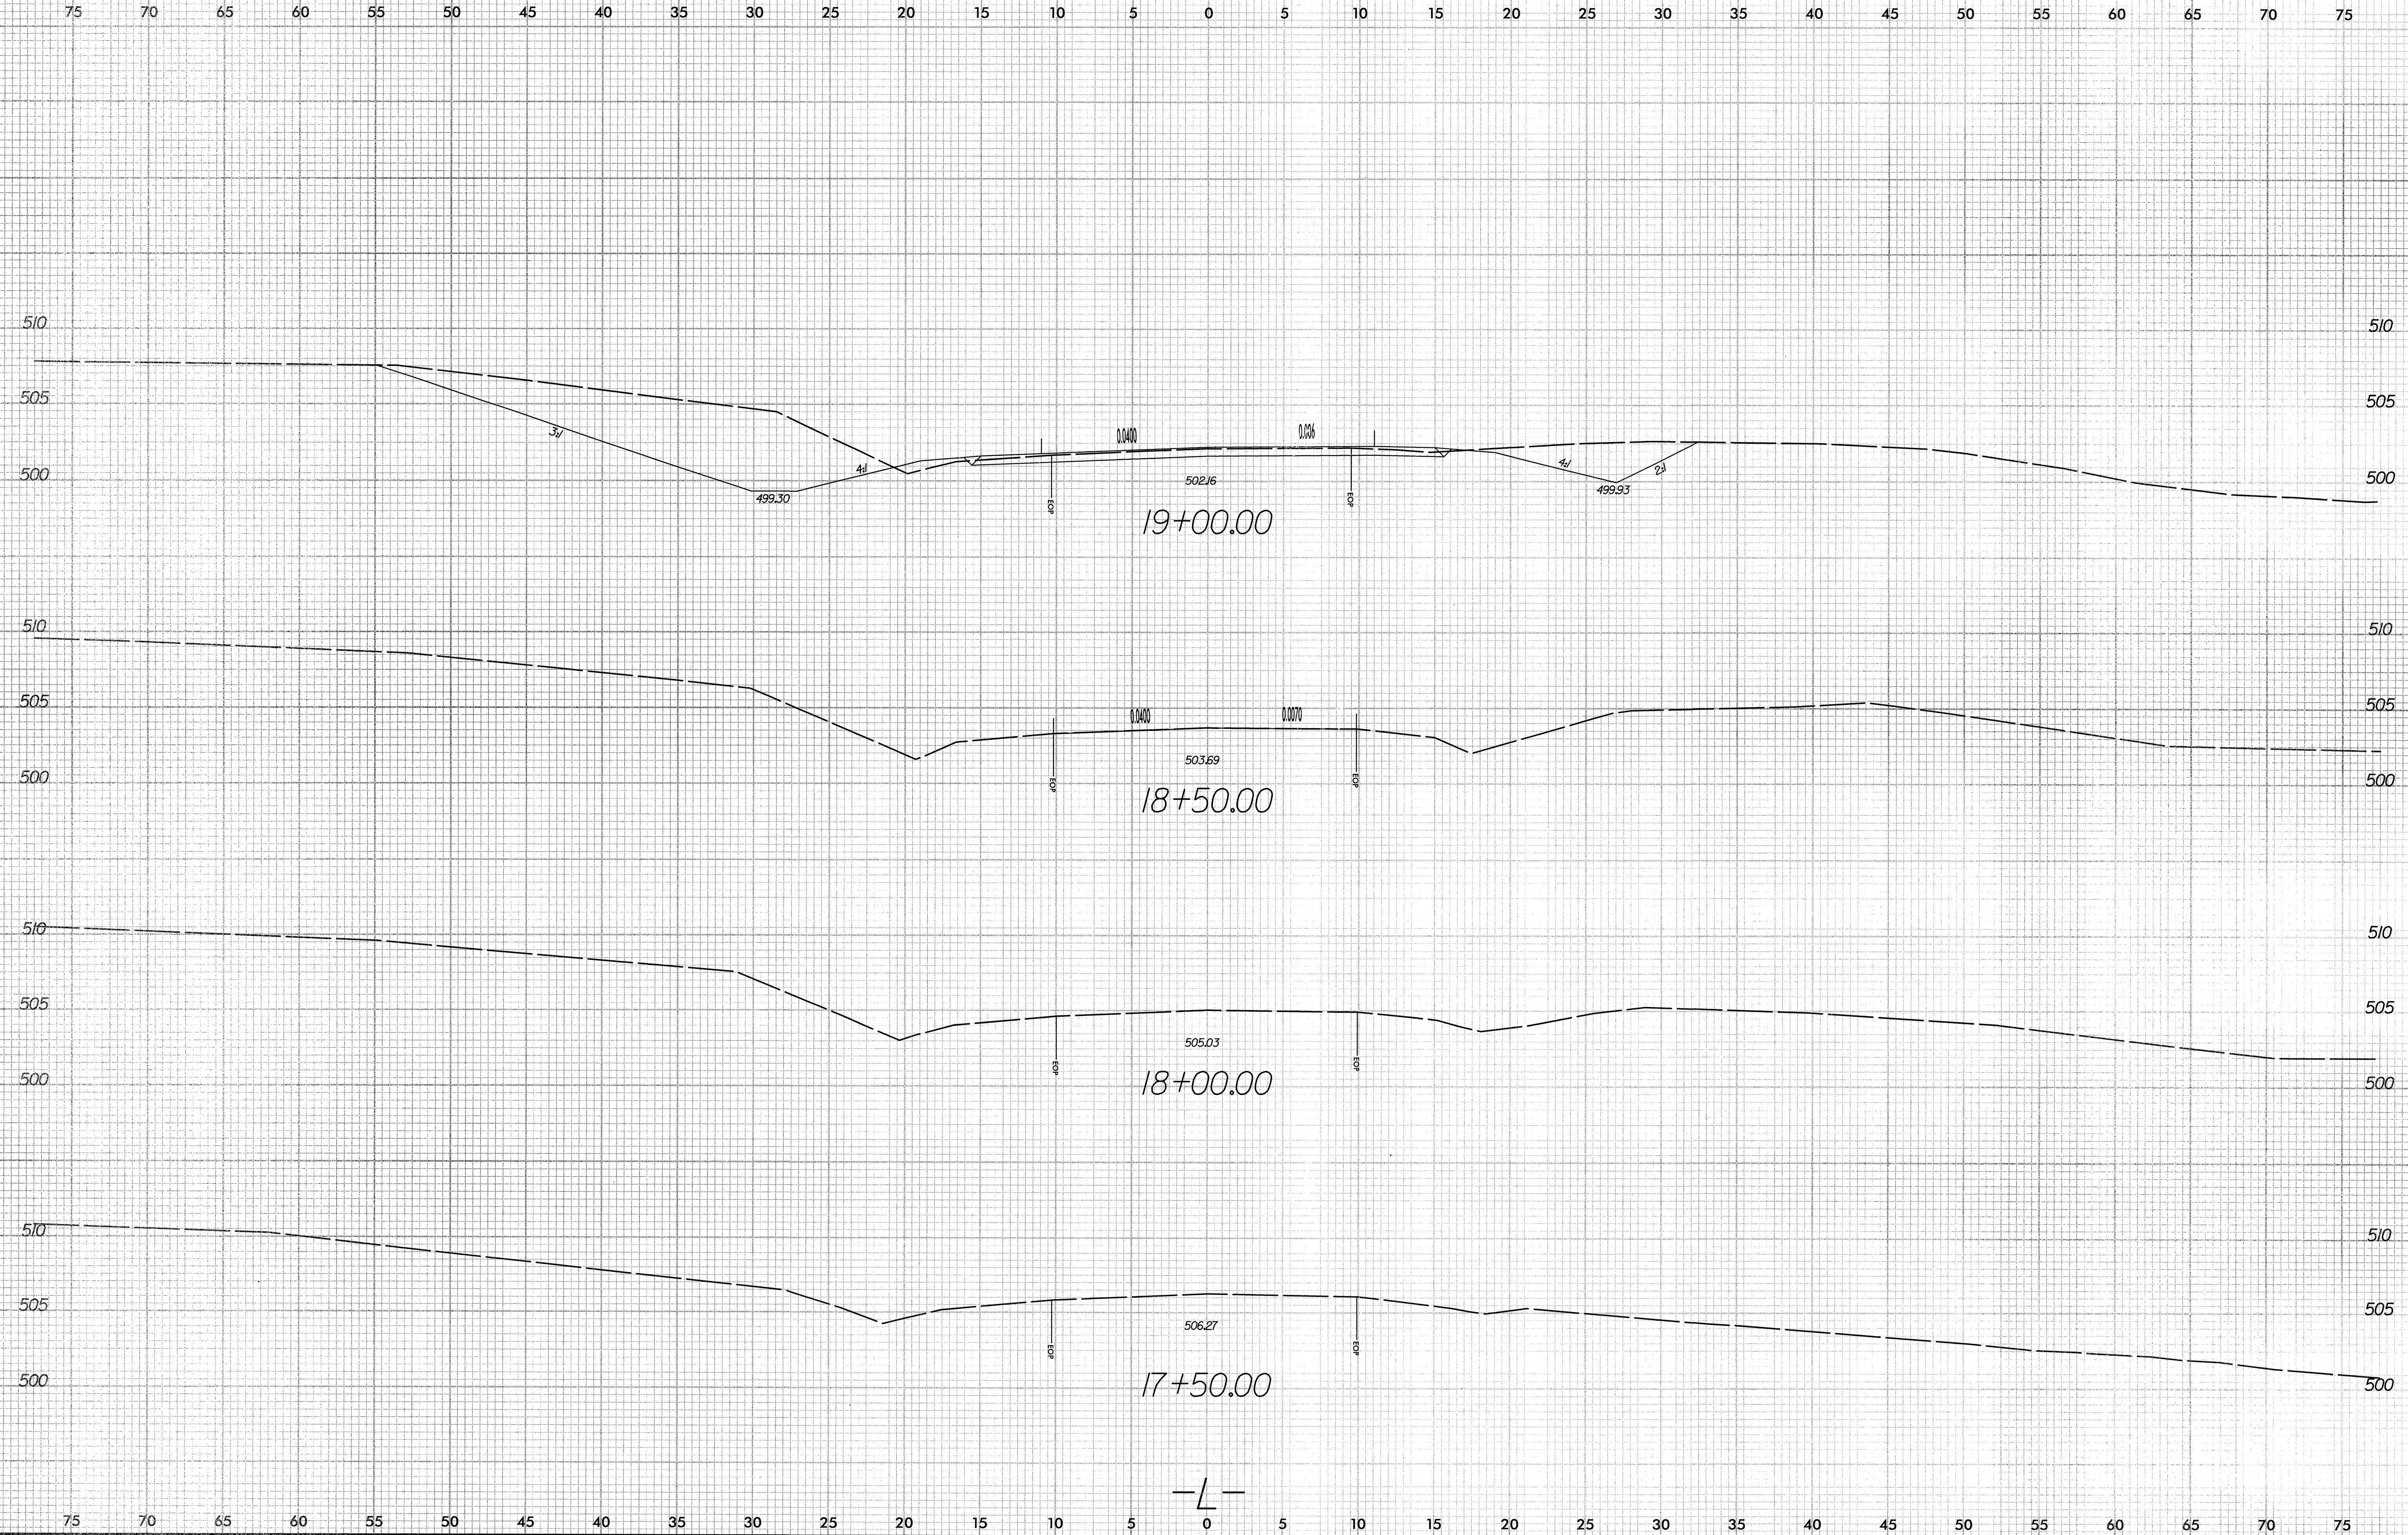

10/17/2008
R:\15\B-4592-X-2.dwg
11:22:18 AM


8/23/99

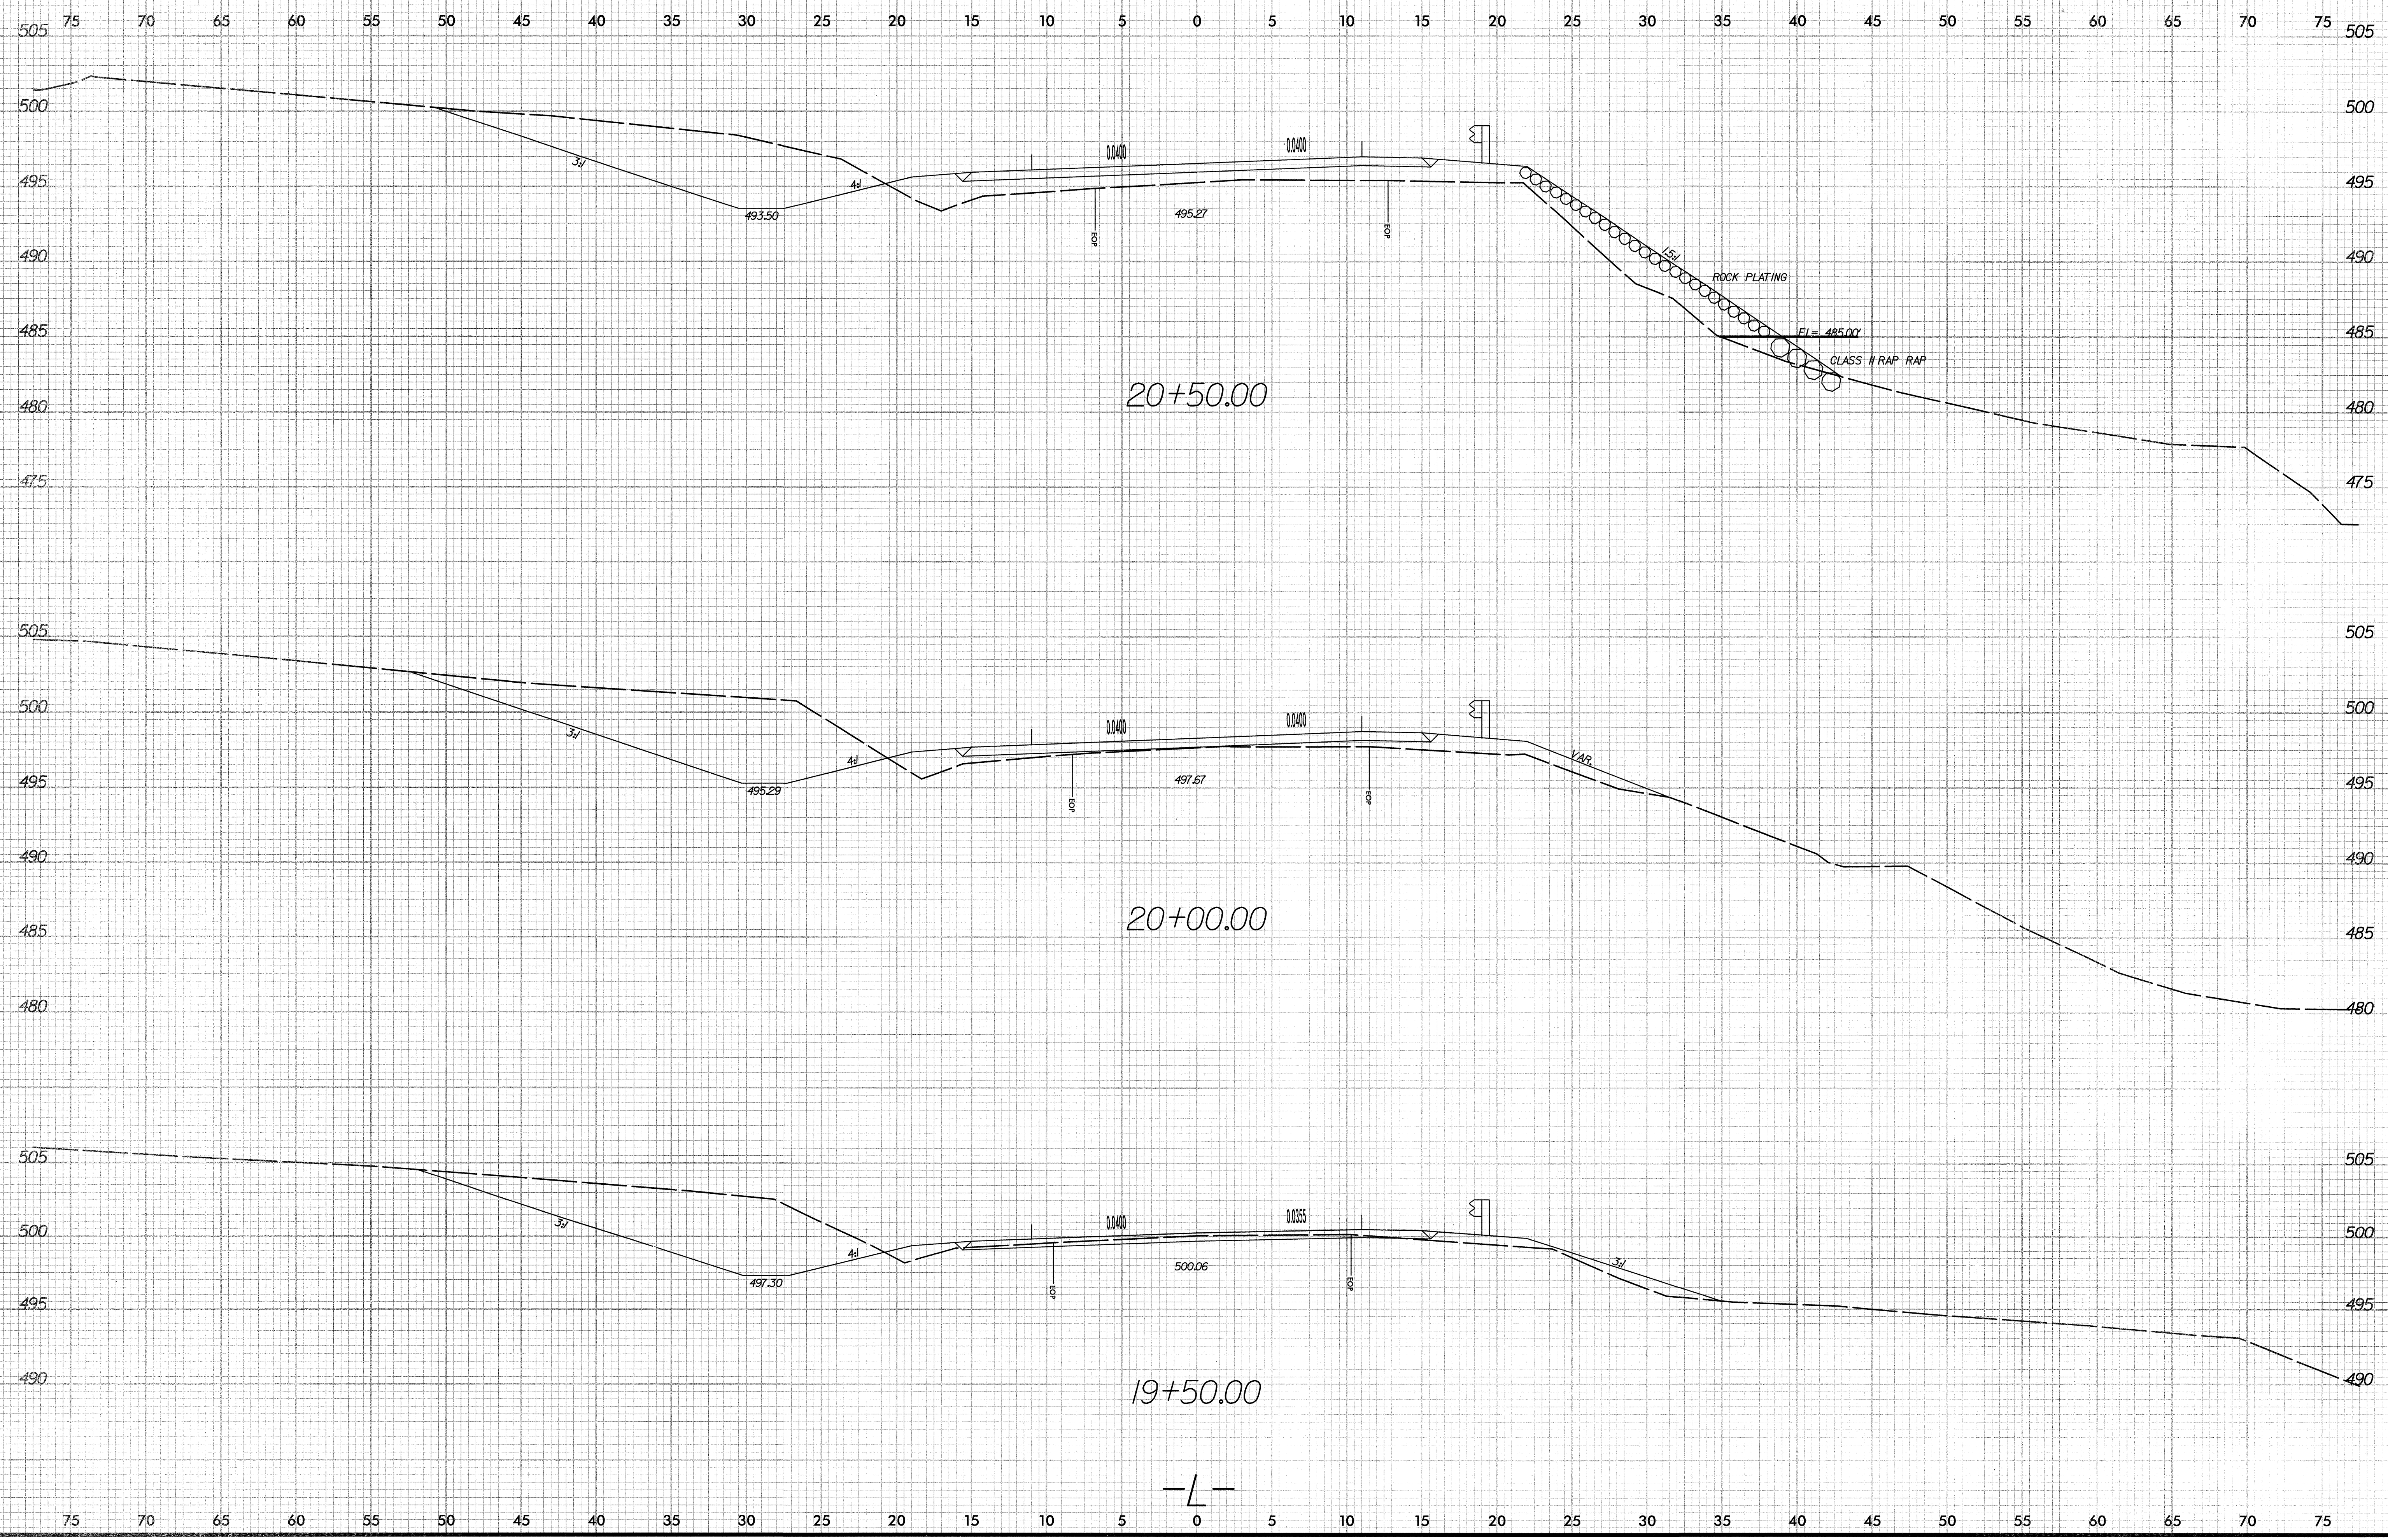

0/17/2008
R:\P\4592\Xsec\4592_rdy_xpl.dgn
11:23:33 AM


-L-

8/23/99

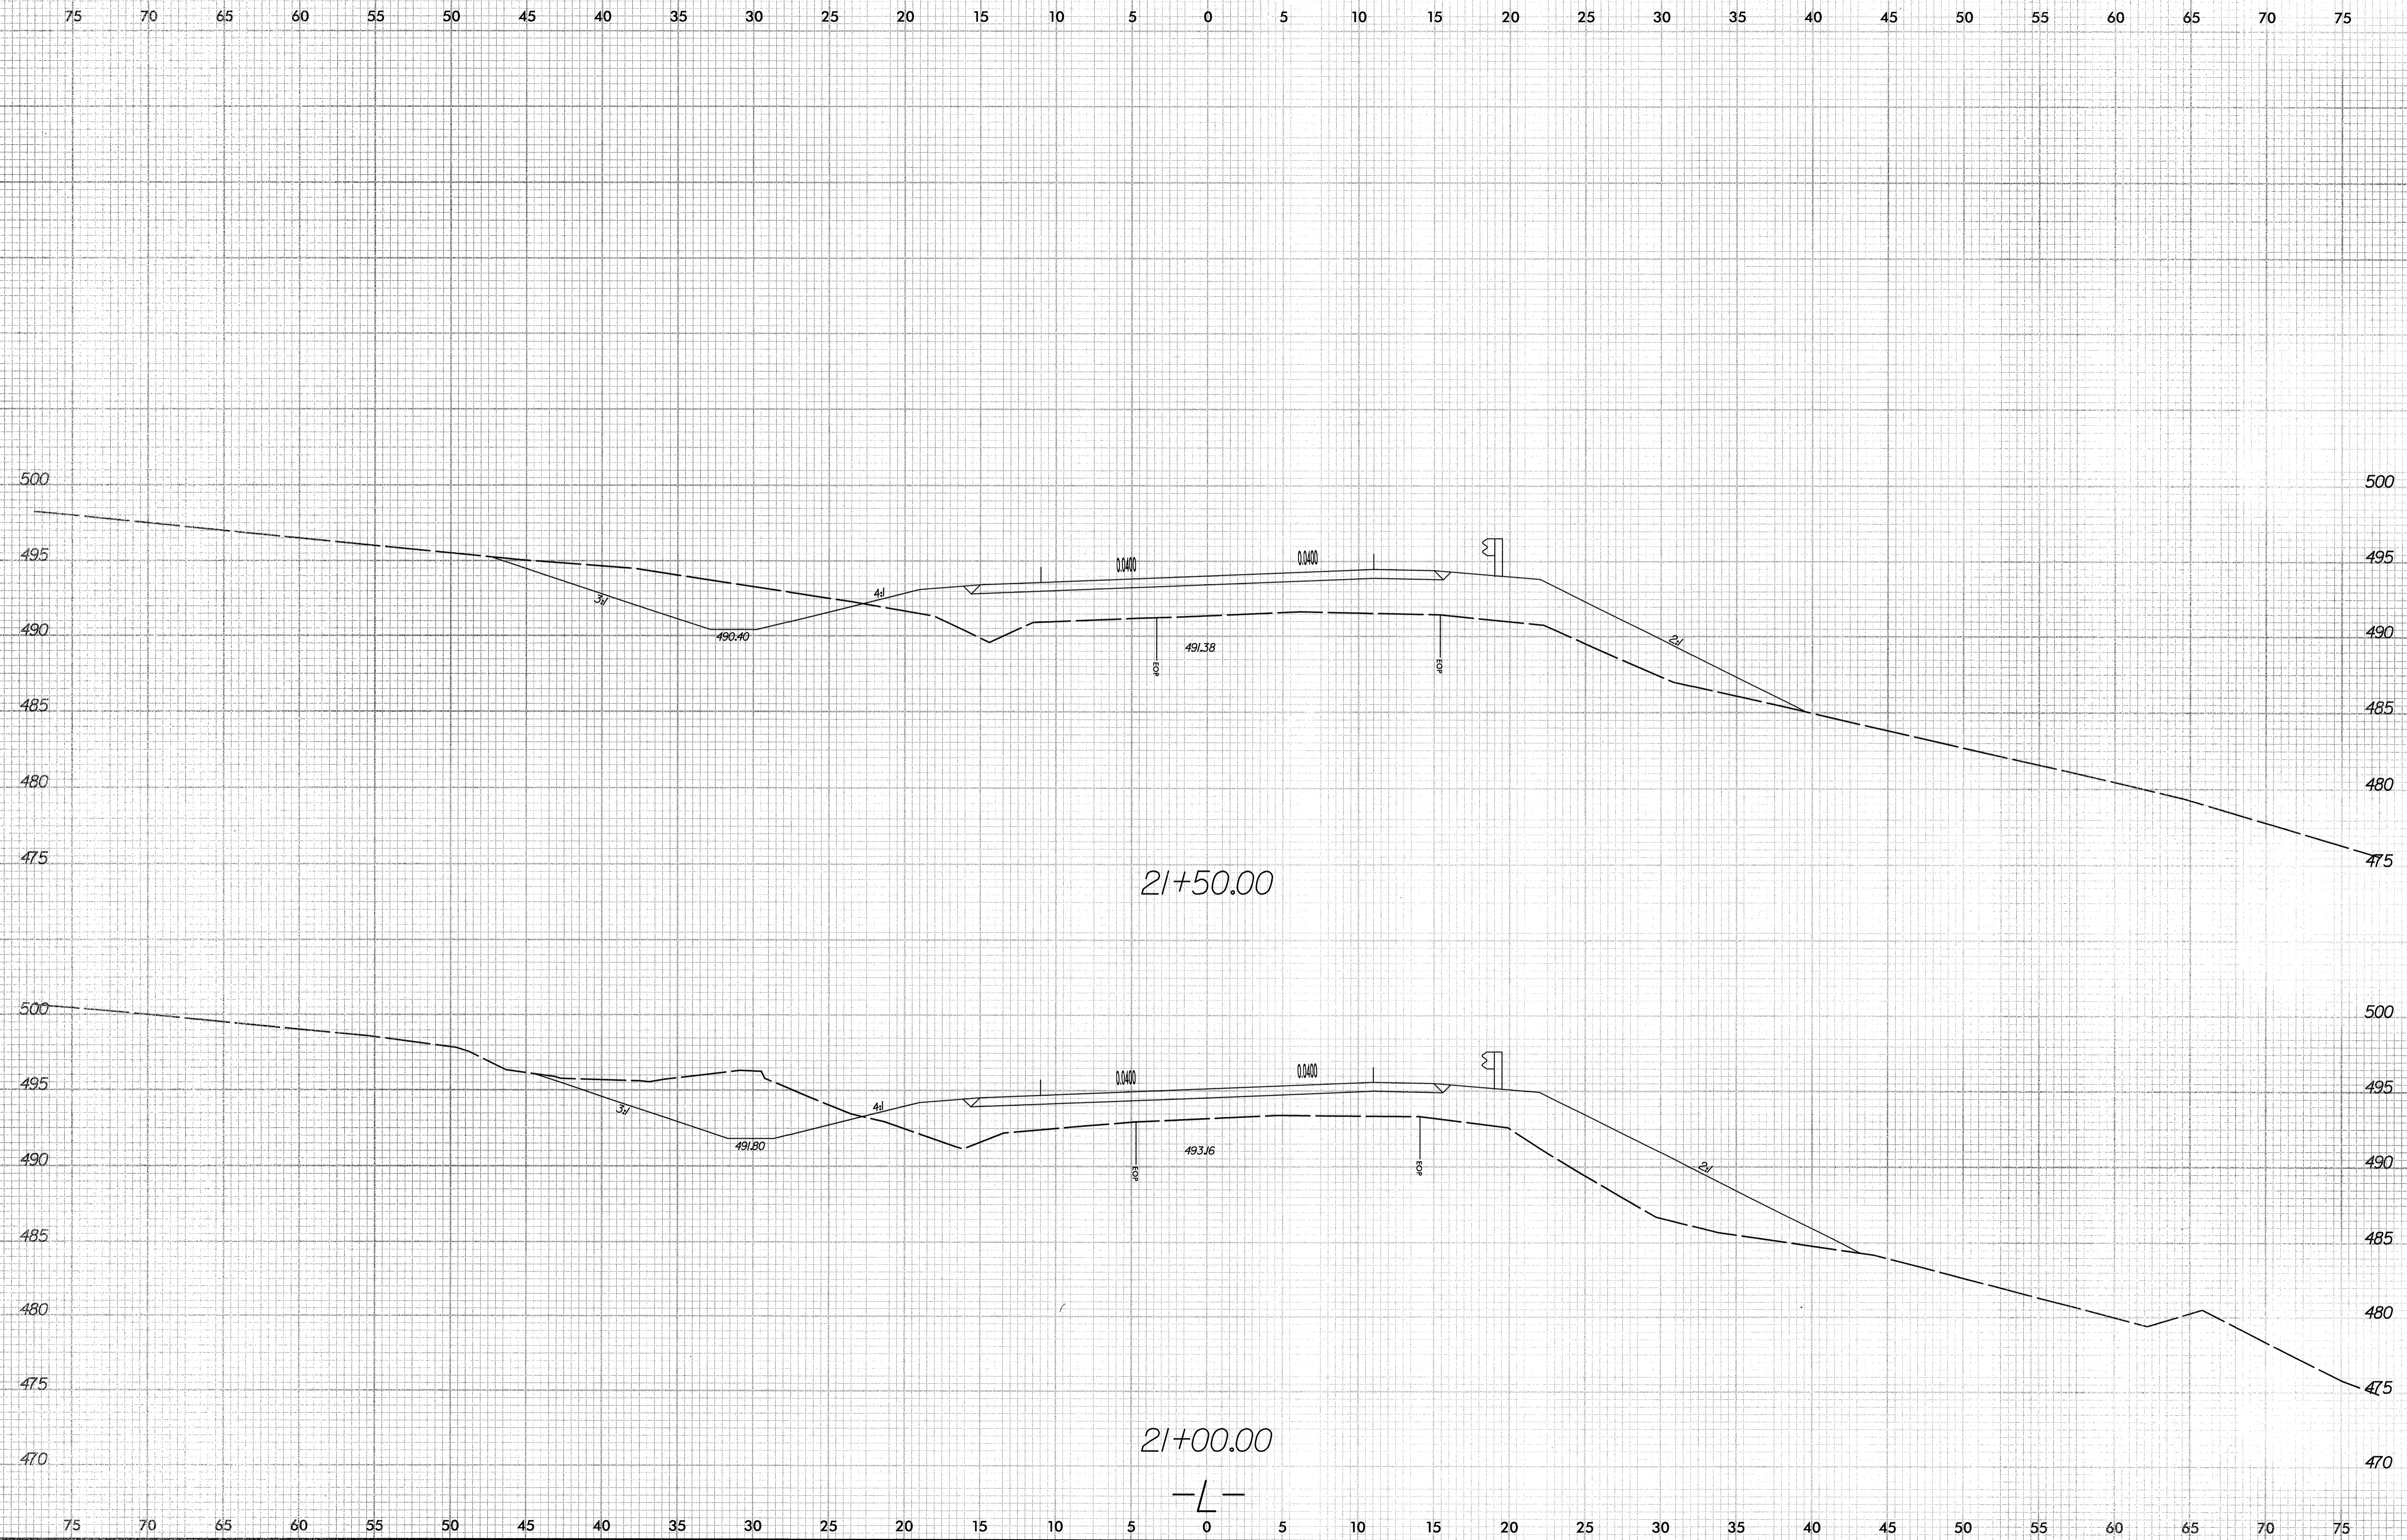

10/17/2008 09:15:21 AM \\s\p4592\rdy_xpl.dgn


8/23/99

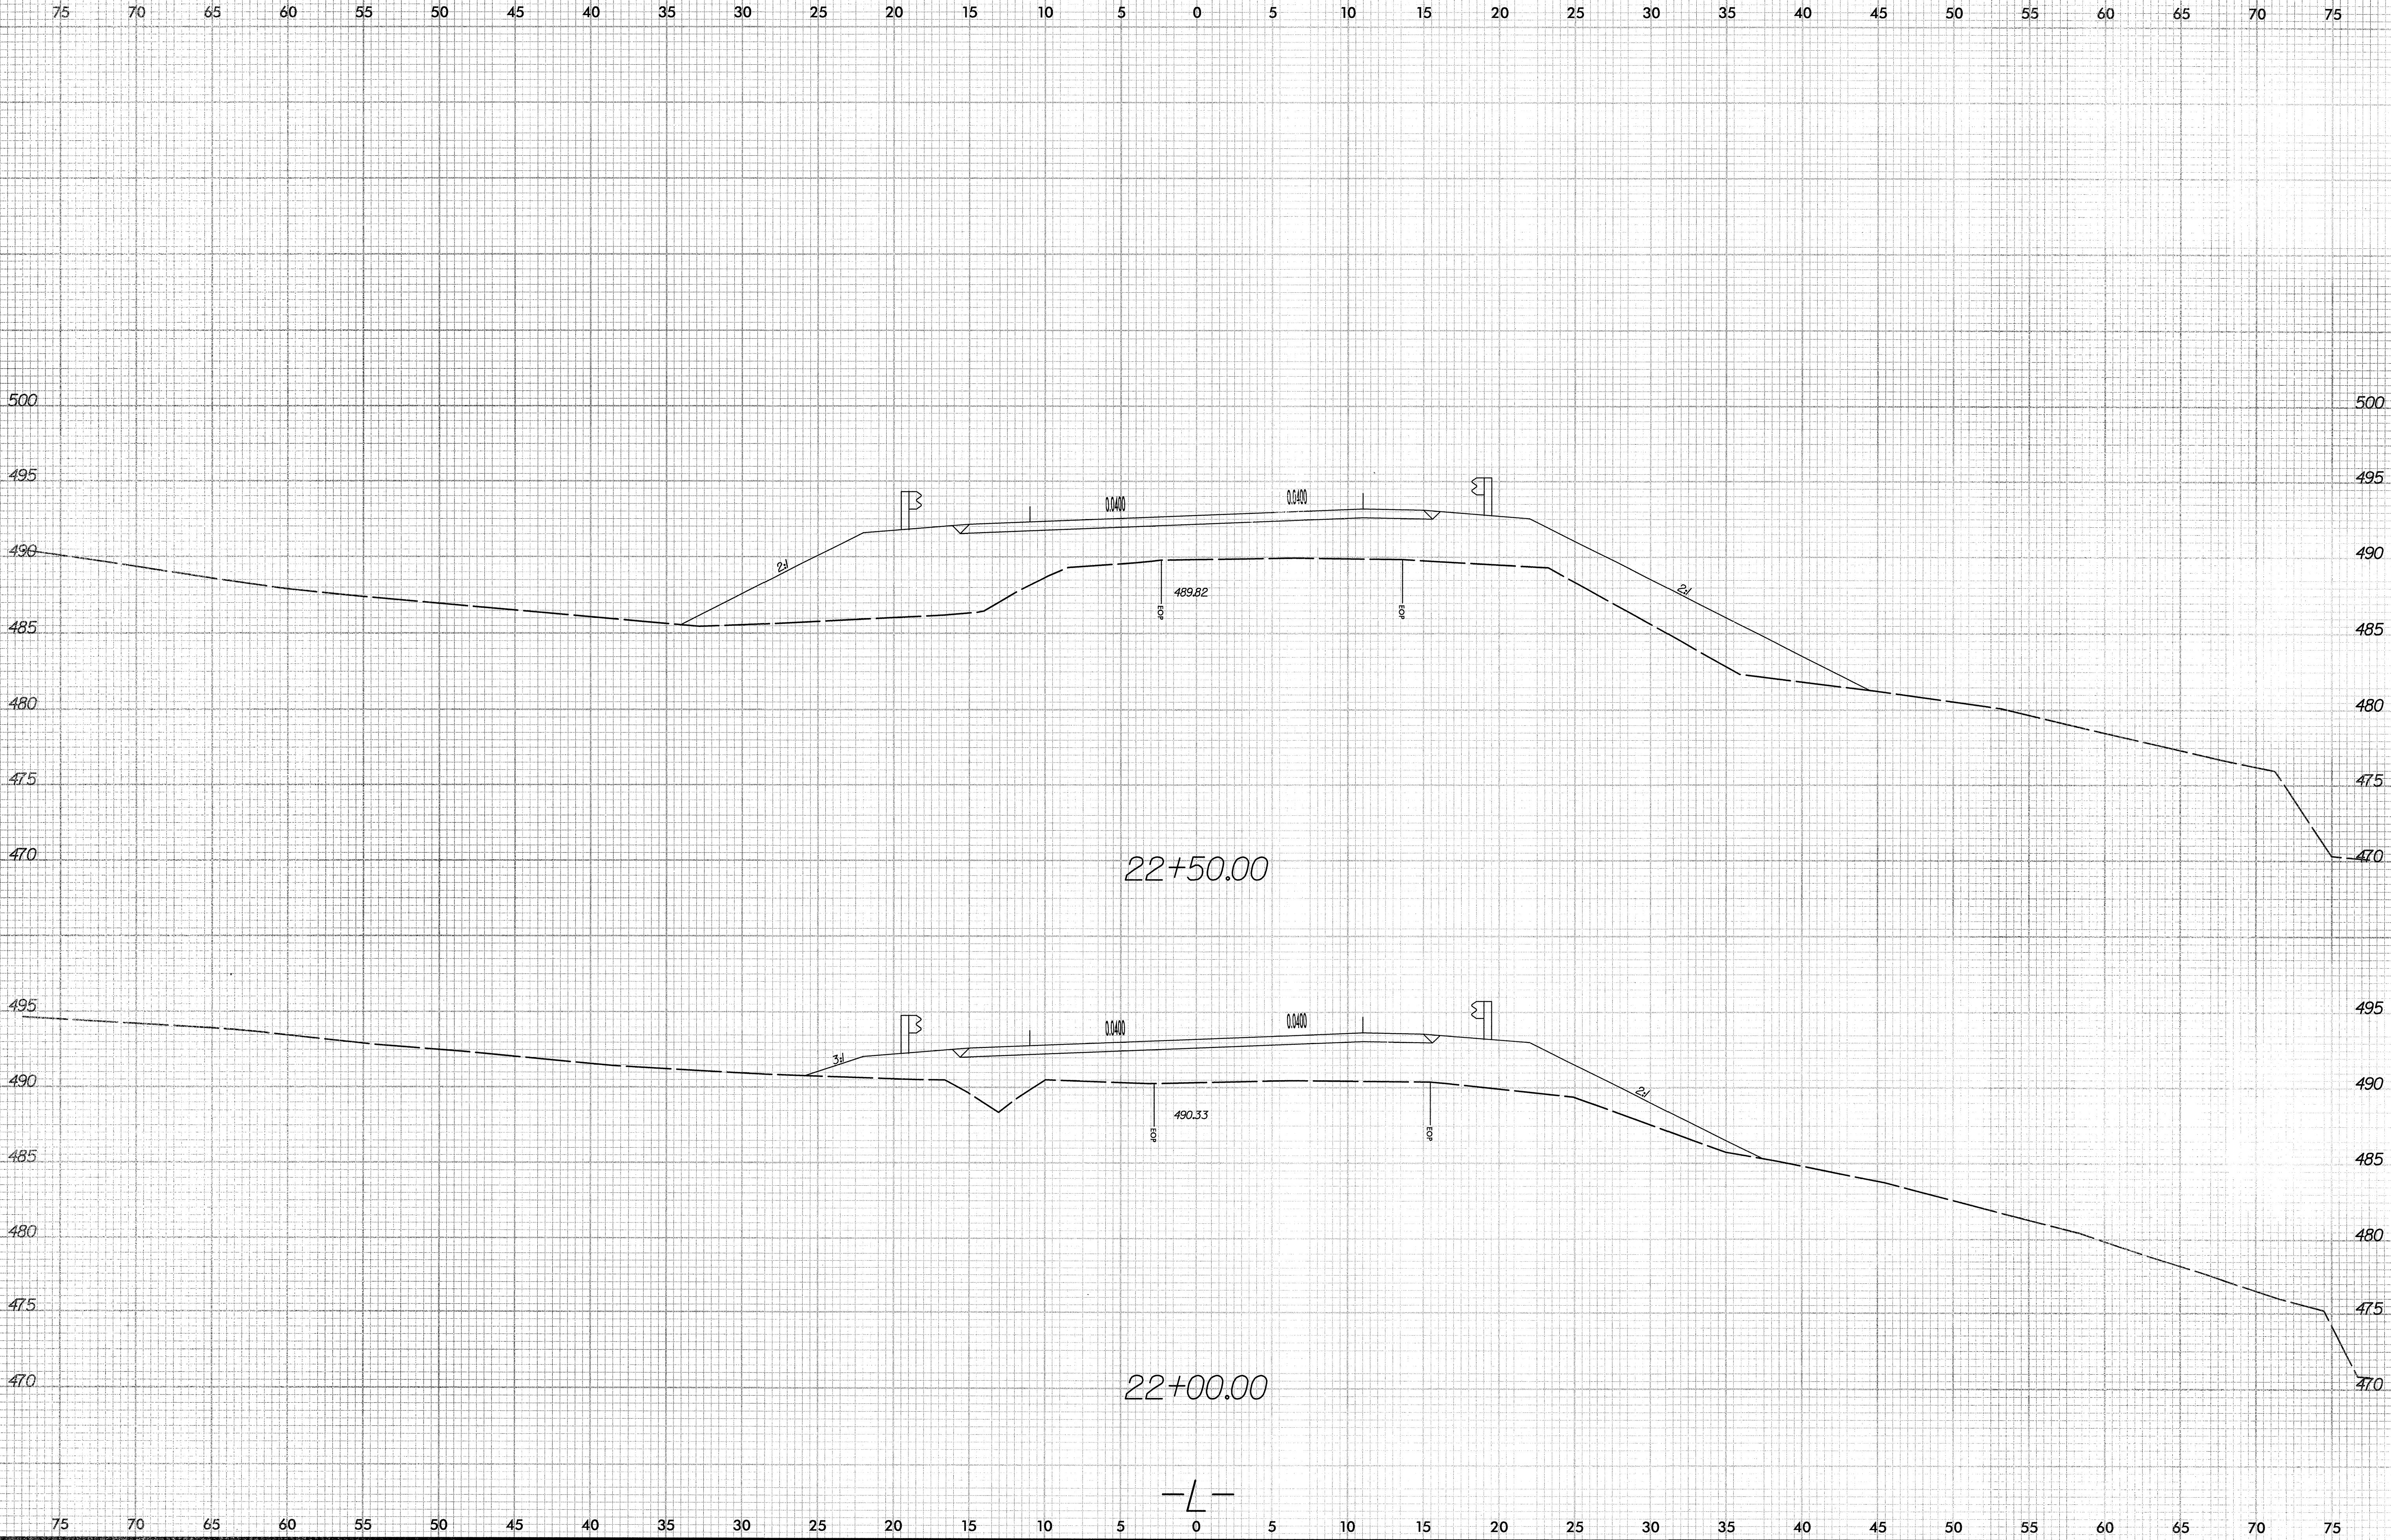

10/17/2008
11:28:38 AM
X:\sec\4592.rdj.xpl.dgn


8/23/99

0	2.5	5	PROJ. REFERENCE NO.	SHEET NO.
■■■■■			B-4592	X-6

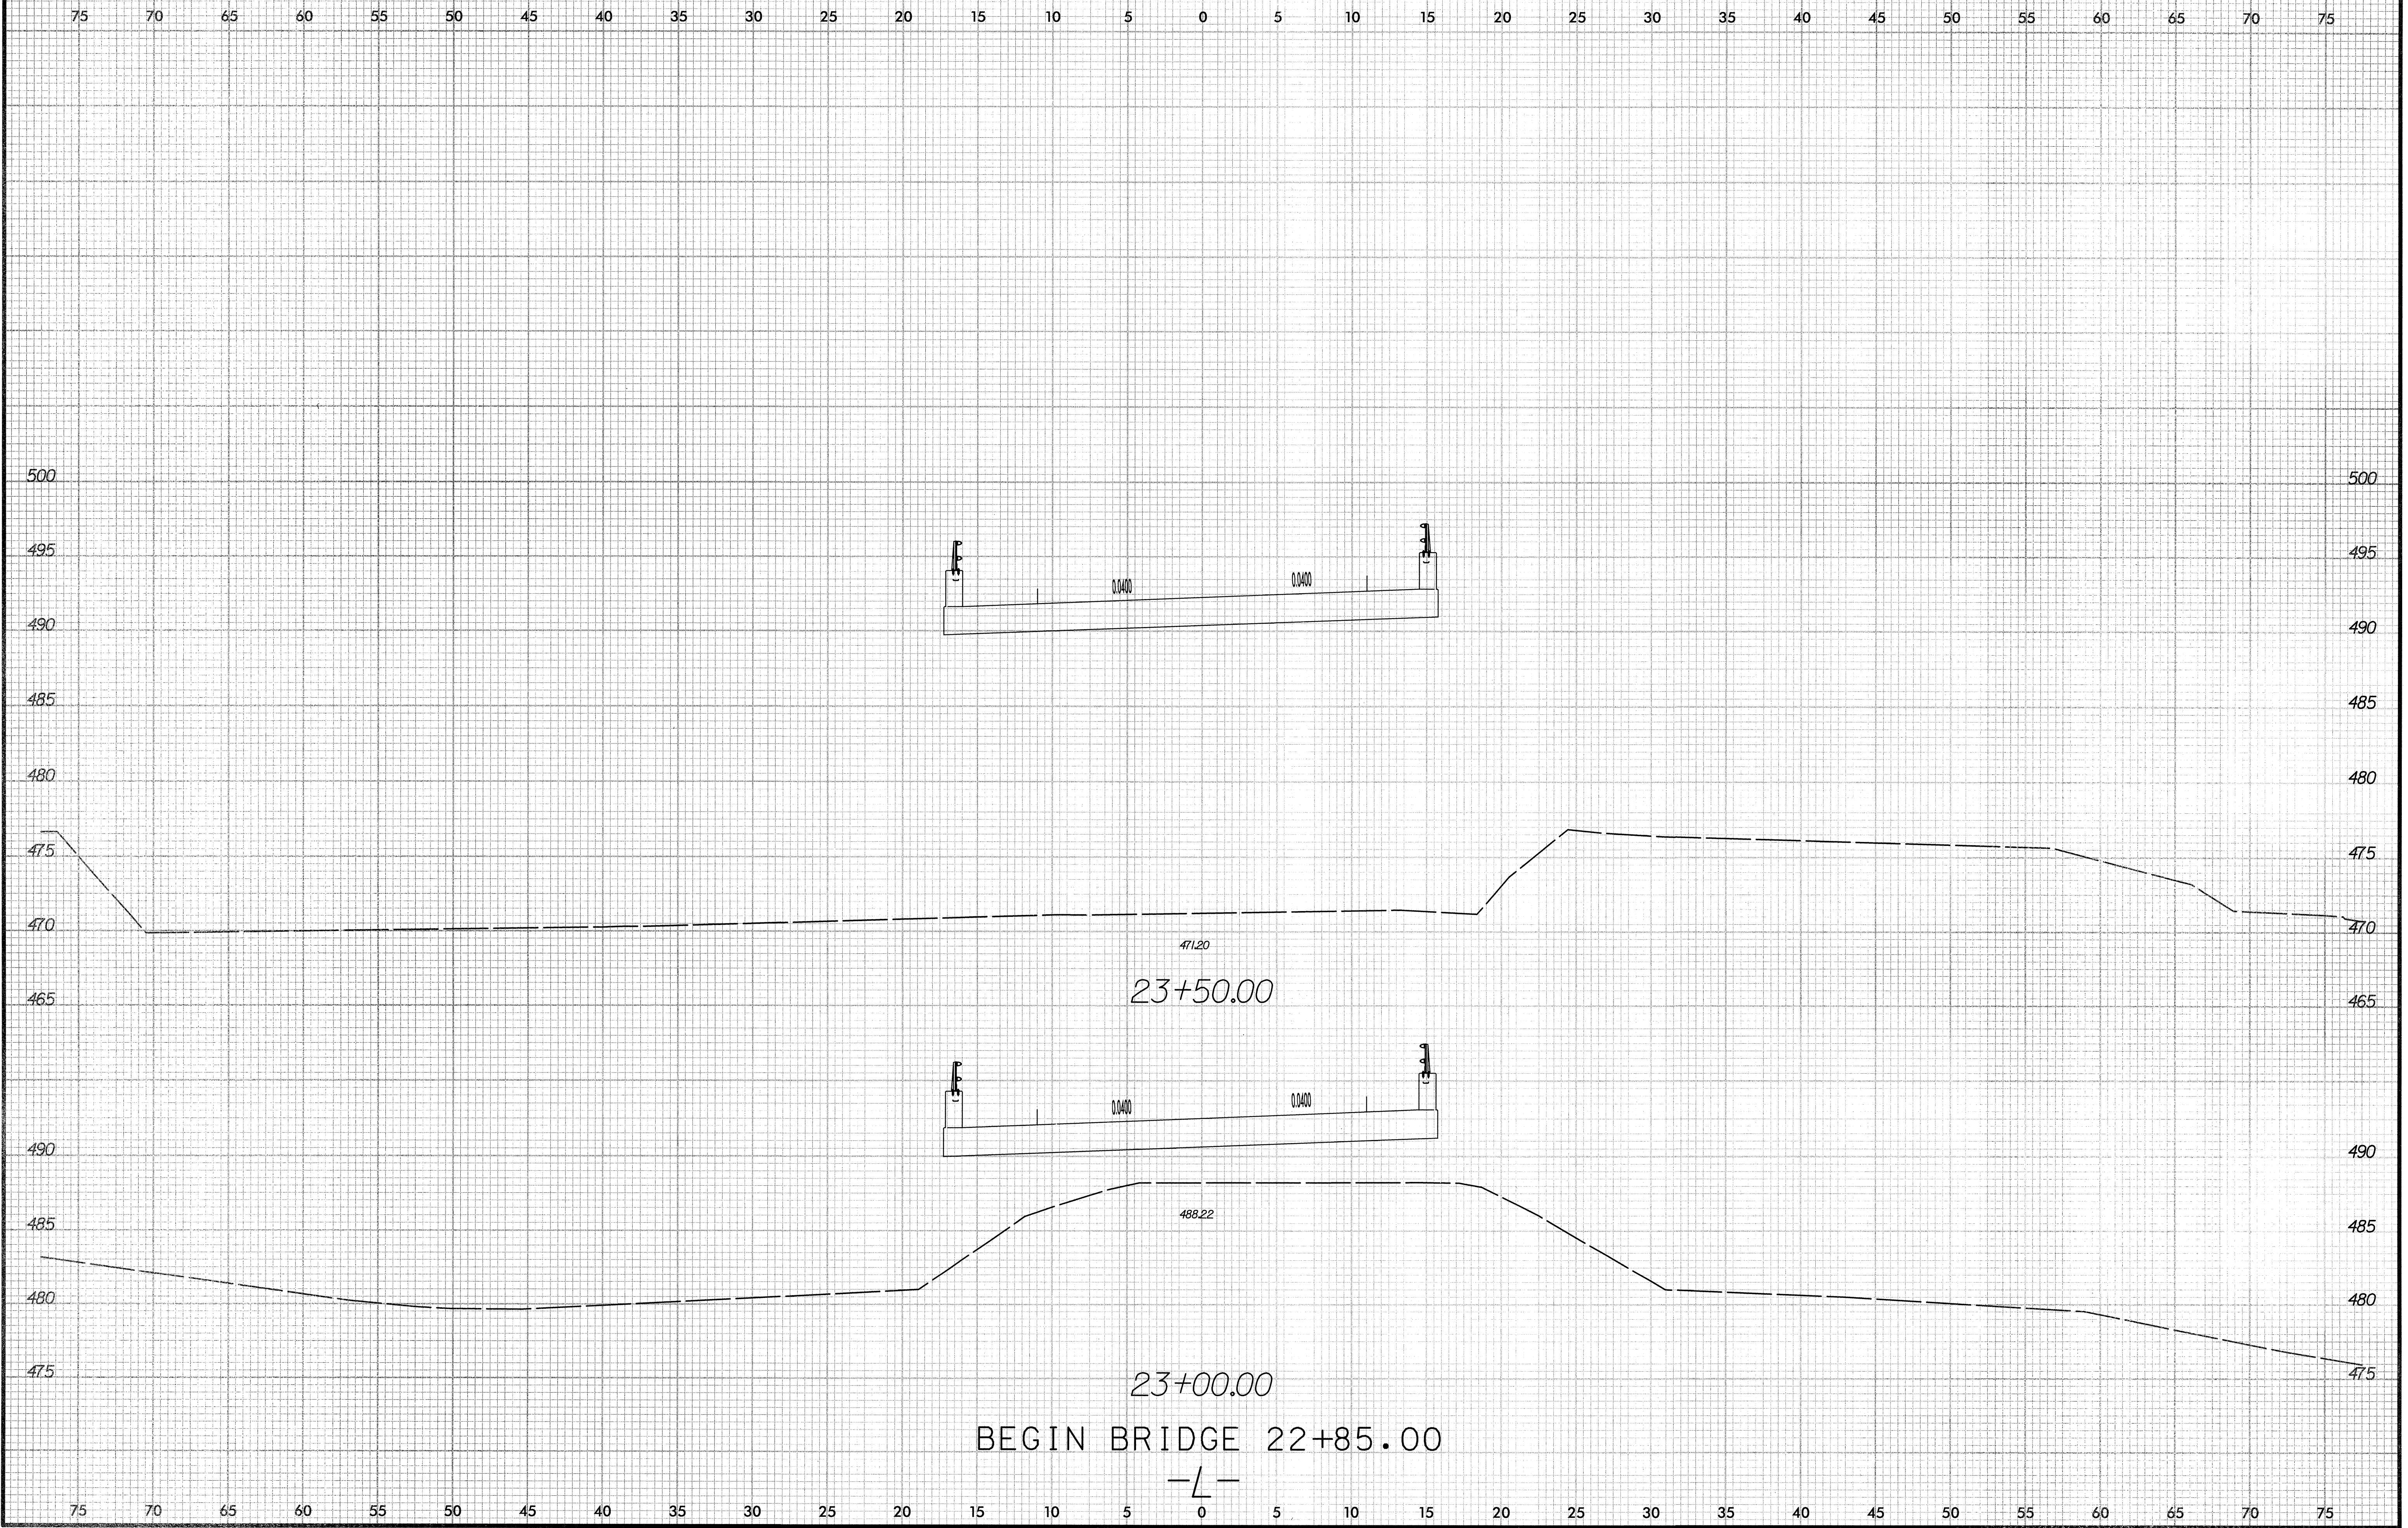


10/17/2008
R:\Boggs\B4592\rdy-1.dgn
11:25:22 AM

8/23/99

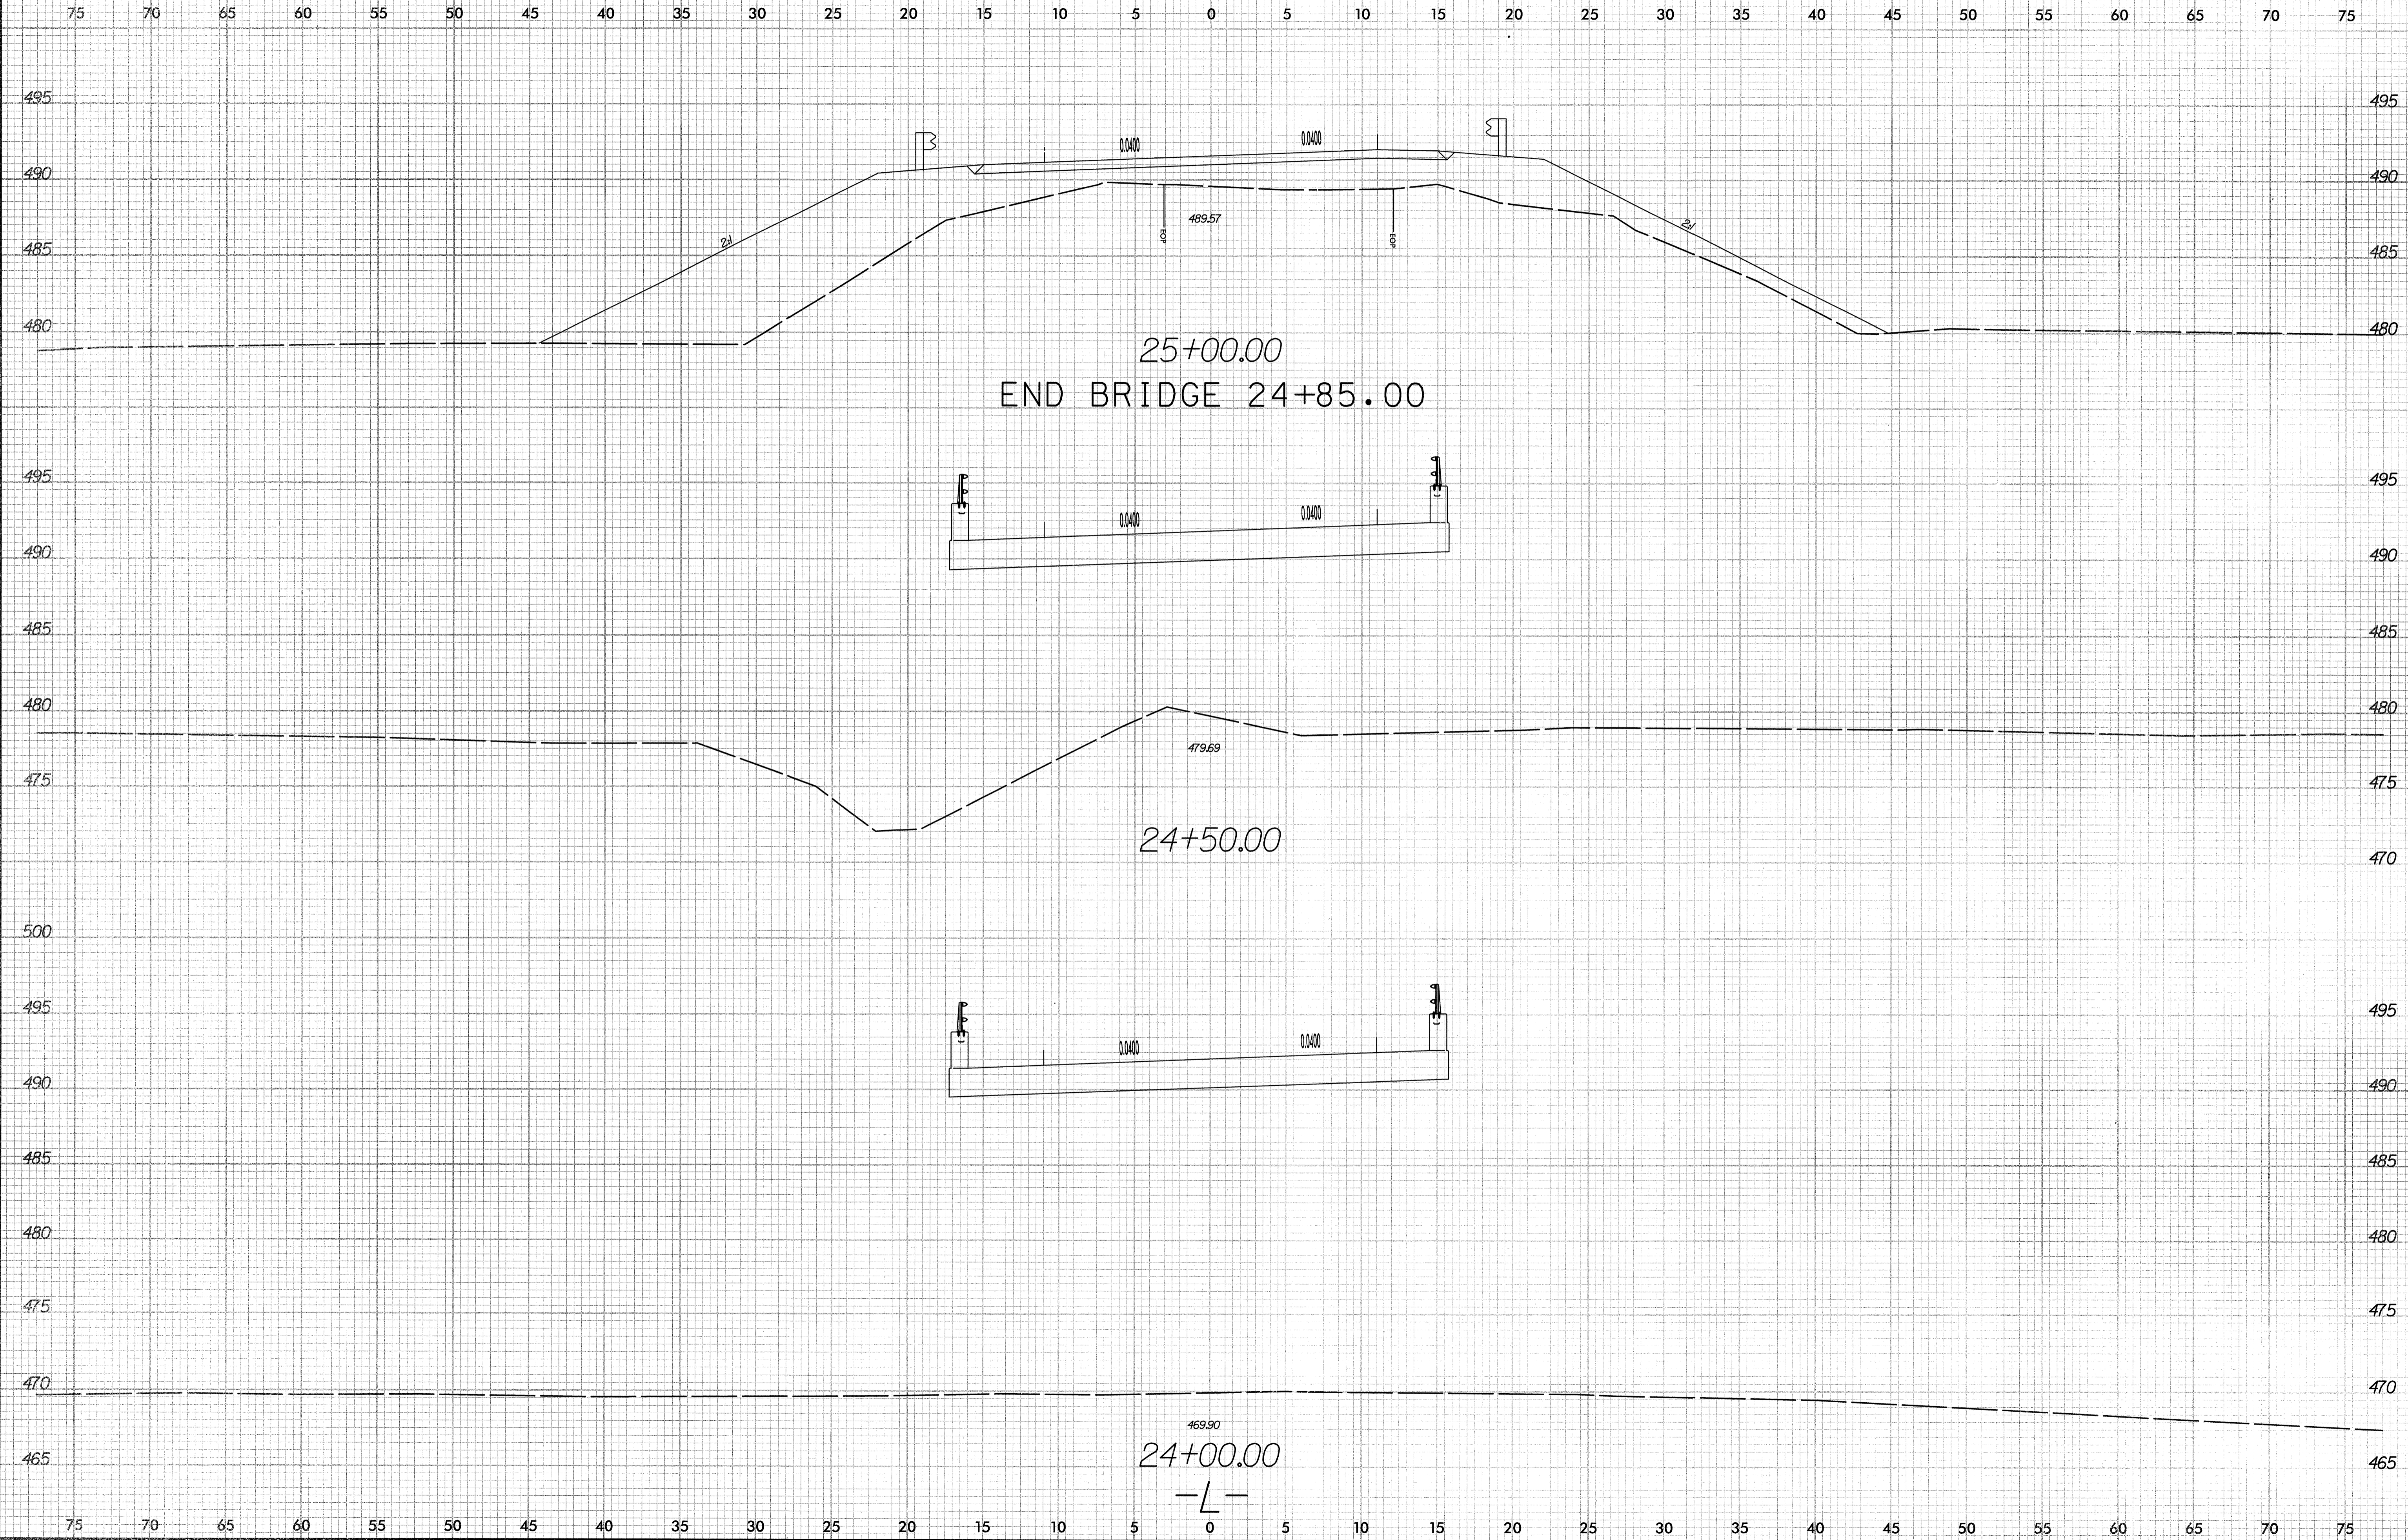

0/17/2008 11:20:08 AM \\xsc\4592.rdy...xp1.dgn


8/23/99

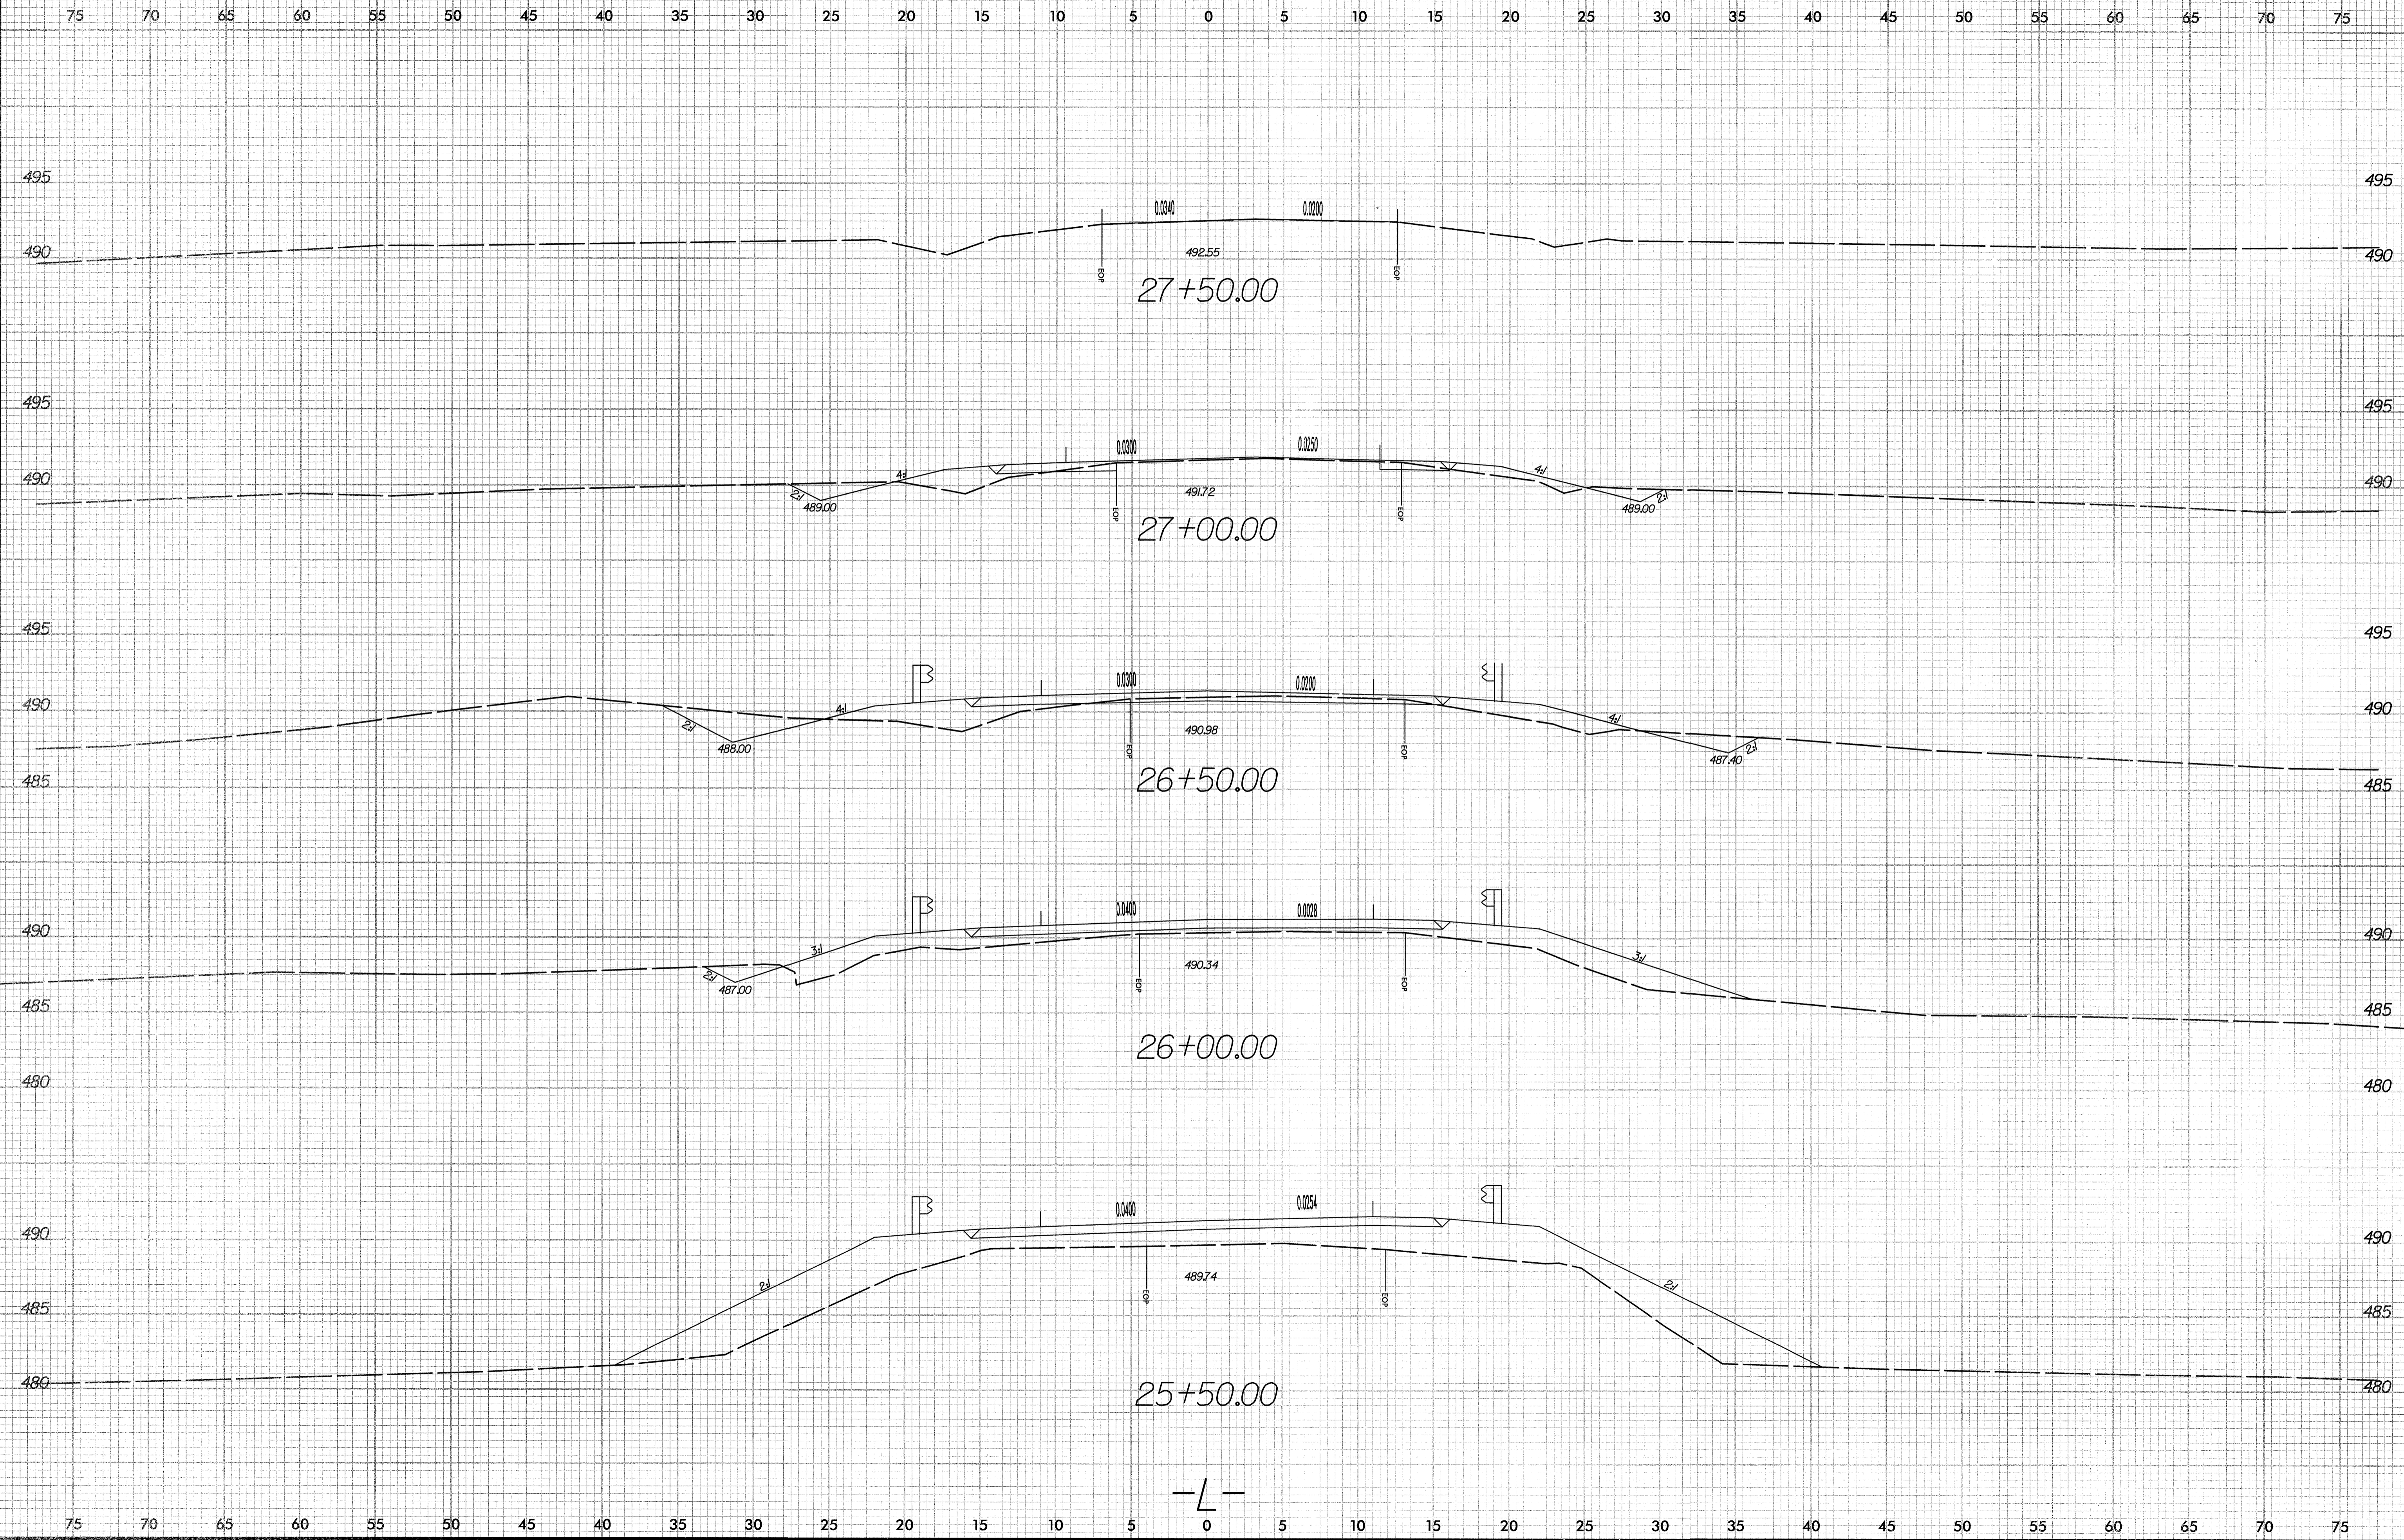

10/17/2008
11:30:32 AM
\\fs032\proj\Xsc\4592-rdj-xpl.dgn

8/23/99

75 70 65 60 55 50 45 40 35 30 25 20 15 10 5 0 5 10 15 20 25 30 35 40 45 50 55 60 65 70 75

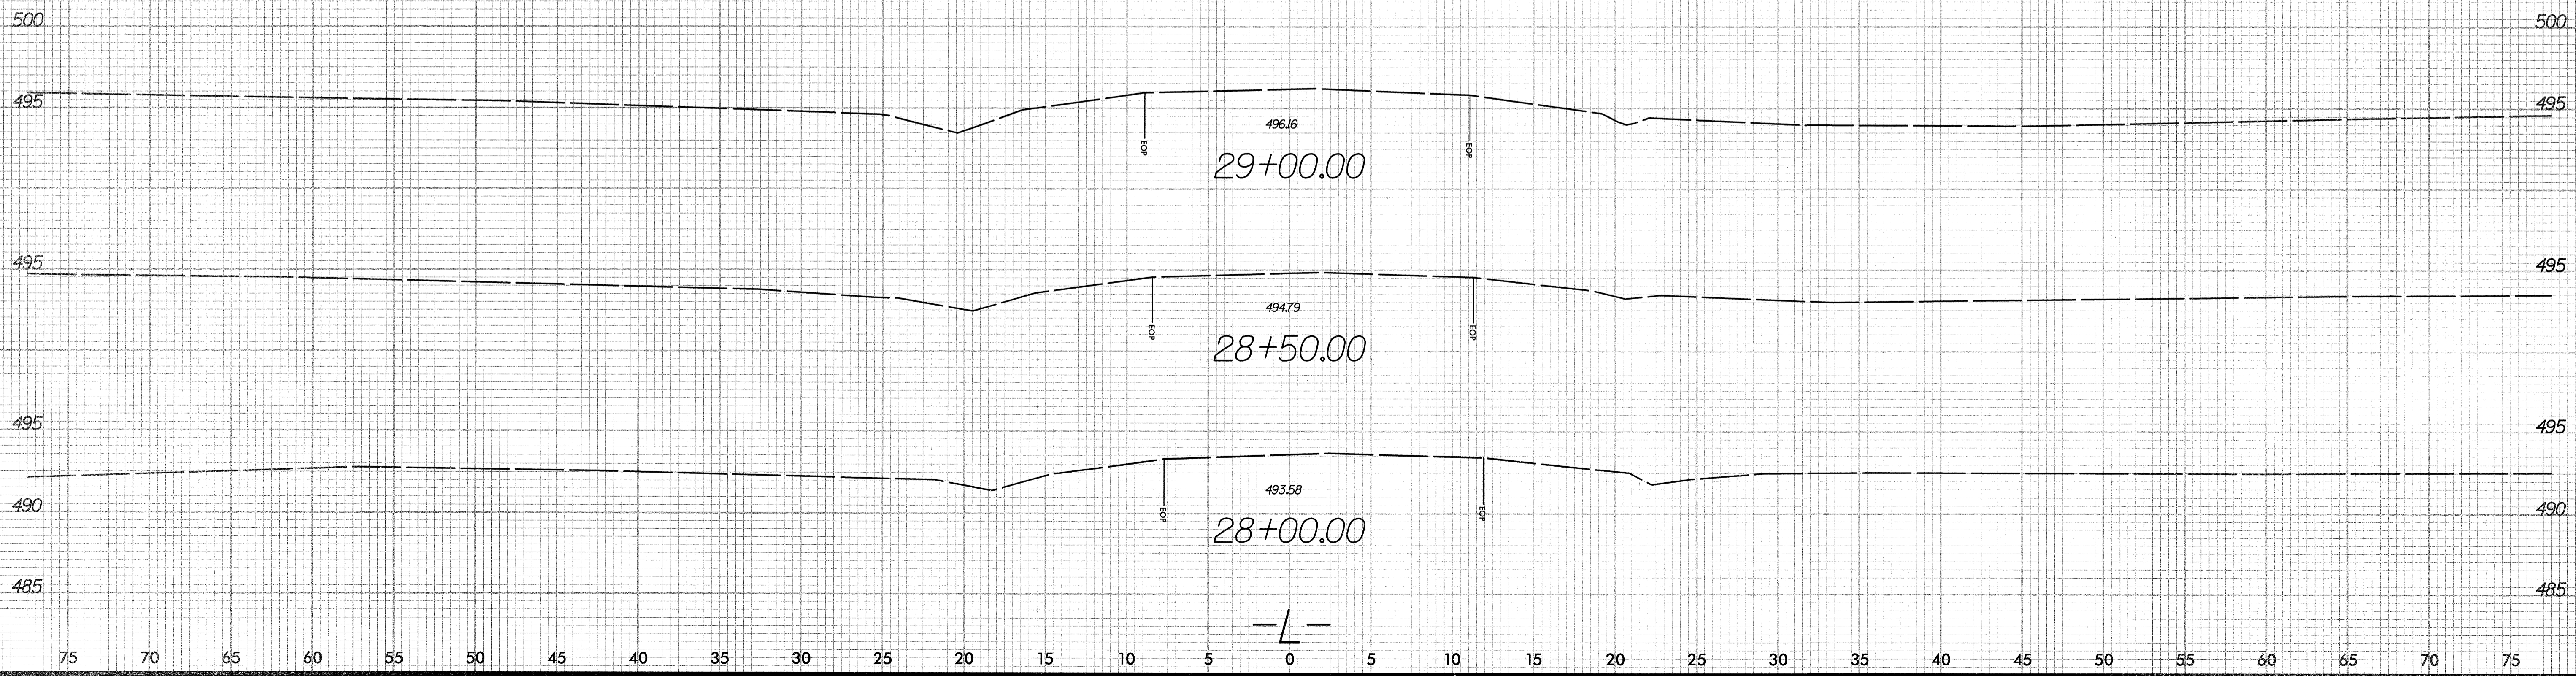

10/17/2008
P:\Log\wsh\Xsec\4592.rdj_xp1.dgn

75 70 65 60 55 50 45 40 35 30 25 20 15 10 5 0 5 10 15 20 25 30 35 40 45 50 55 60 65 70 75