


T.I.P.: B-4613



CONTRACT: C202046

**STATE OF NORTH CAROLINA
DEPARTMENT OF TRANSPORTATION**

**SIGNING PLANS
RANDOLPH COUNTY**

LOCATION: BRIDGE NO. 415 OVER FORK CREEK ON SR 2873

TIP NO. B-4613	SHEET NO. SIGN-1
APPROVED: <i>[Signature]</i>	
DATE: 9/30/08	
SEAL	
	

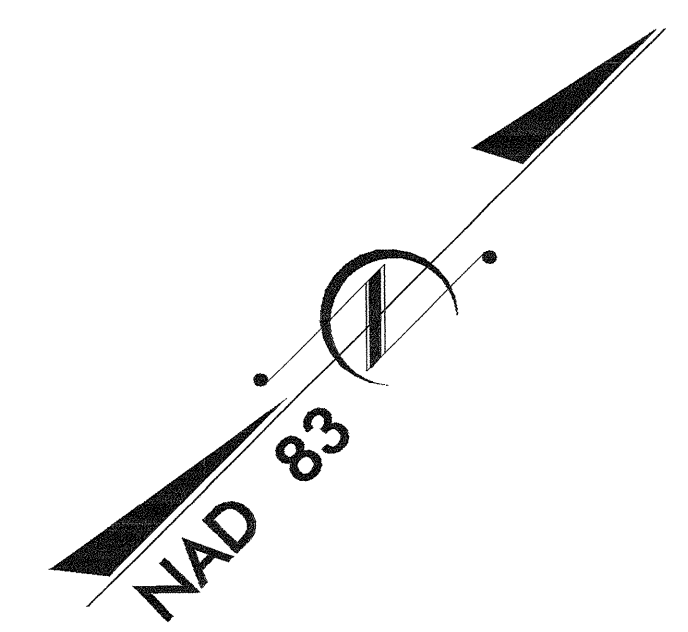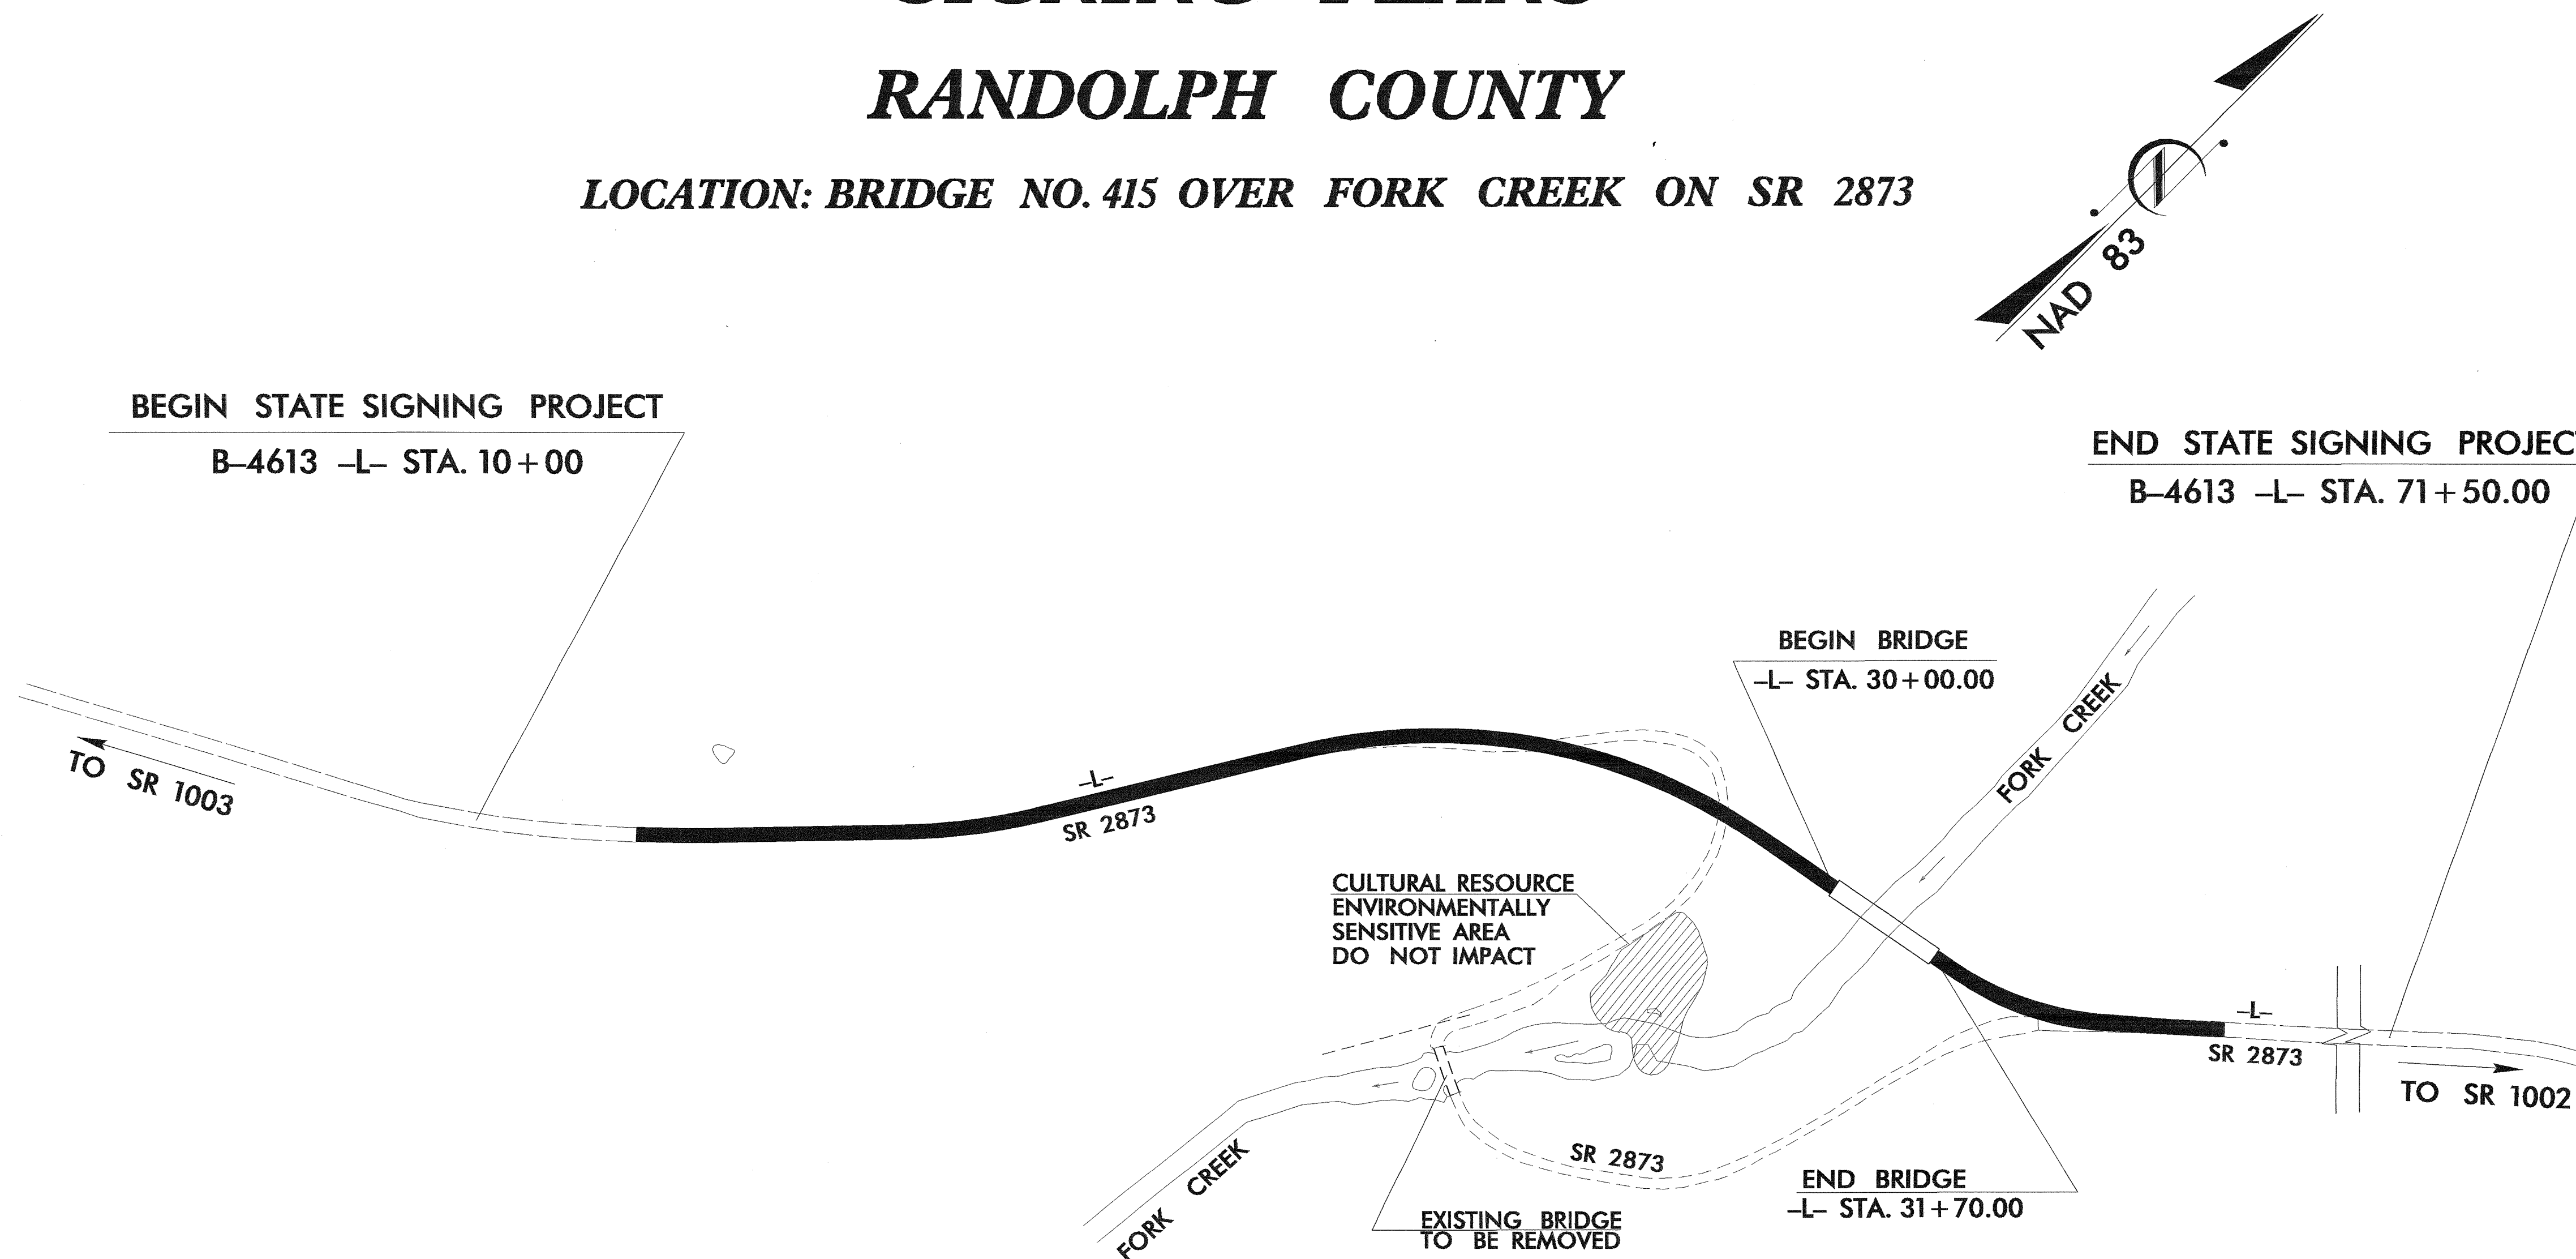

SUMMARY OF QUANTITIES

ITEM NO.		ITEM DESCRIPTION	QUANTITY	UNIT
DESC. NO.	SECT. NO.			
4072000000	903	SUPPORTS, 3 LB STEEL U-CHANNEL	33	L.F.
4102000000	904	SIGN ERECTION, TYPE E	4	EA.
4155000000	907	DISPOSAL OF SIGN SYSTEM, U-CHANNEL	6	EA.






ROADWAY STANDARD DRAWINGS
APPLICABLE TO THESE SIGNING PLANS
904.10 904.50


INDEX

SHEET NO.	DESCRIPTION
1	TITLE SHEET
2	TYPE "E" SIGNS
3-4	EXISTING/PROPOSED ROADWAY


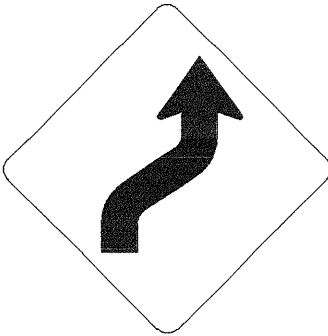
PLAN PREPARED BY: N.C.D.O.T. SIGNING SECTION

R. W. KING, PE	SIGNING ENGINEER
A. I. ALQUDWAH, PE	SIGNING PROJECT ENGINEER
D. M. EATON	SIGNING PROJECT DESIGN ENGINEER
R. R. HENNEIN	SIGNING DESIGNER

<p>464 QUANTITY REQ'D <u>2</u></p>  <p>30 X 30 W1-4R</p> <p>ONE "U" POST PER SIGN</p>						<table border="1"> <tr> <td>TIP NO. B-4613</td> <td>SHEET NO. SIGN-2</td> </tr> <tr> <td colspan="2">APPROVED: <i>[Signature]</i></td> </tr> <tr> <td colspan="2">DATE: <u>9/30/08</u></td> </tr> <tr> <td colspan="2" style="text-align: center;">  </td> </tr> </table>	TIP NO. B-4613	SHEET NO. SIGN-2	APPROVED: <i>[Signature]</i>		DATE: <u>9/30/08</u>			
TIP NO. B-4613	SHEET NO. SIGN-2													
APPROVED: <i>[Signature]</i>														
DATE: <u>9/30/08</u>														
														
<p>465 QUANTITY REQ'D <u>2</u></p>  <p>18 X 18 W13-1</p> <p>MOUNT BELOW SIGN 464 IN 2 INSTALLATIONS</p>														
						<p style="text-align: center; font-weight: bold;">TYPE "E" SIGNS</p>								

TIP NO. B-4613	SHEET NO. SIGN-3
APPROVED: <i>[Signature]</i>	
DATE: 9/30/08	
SEAL	
	

BEGIN STATE SIGNING PROJECT
 B-4613 -L- STA. 10+00.00
 BEGIN CONSTRUCTION

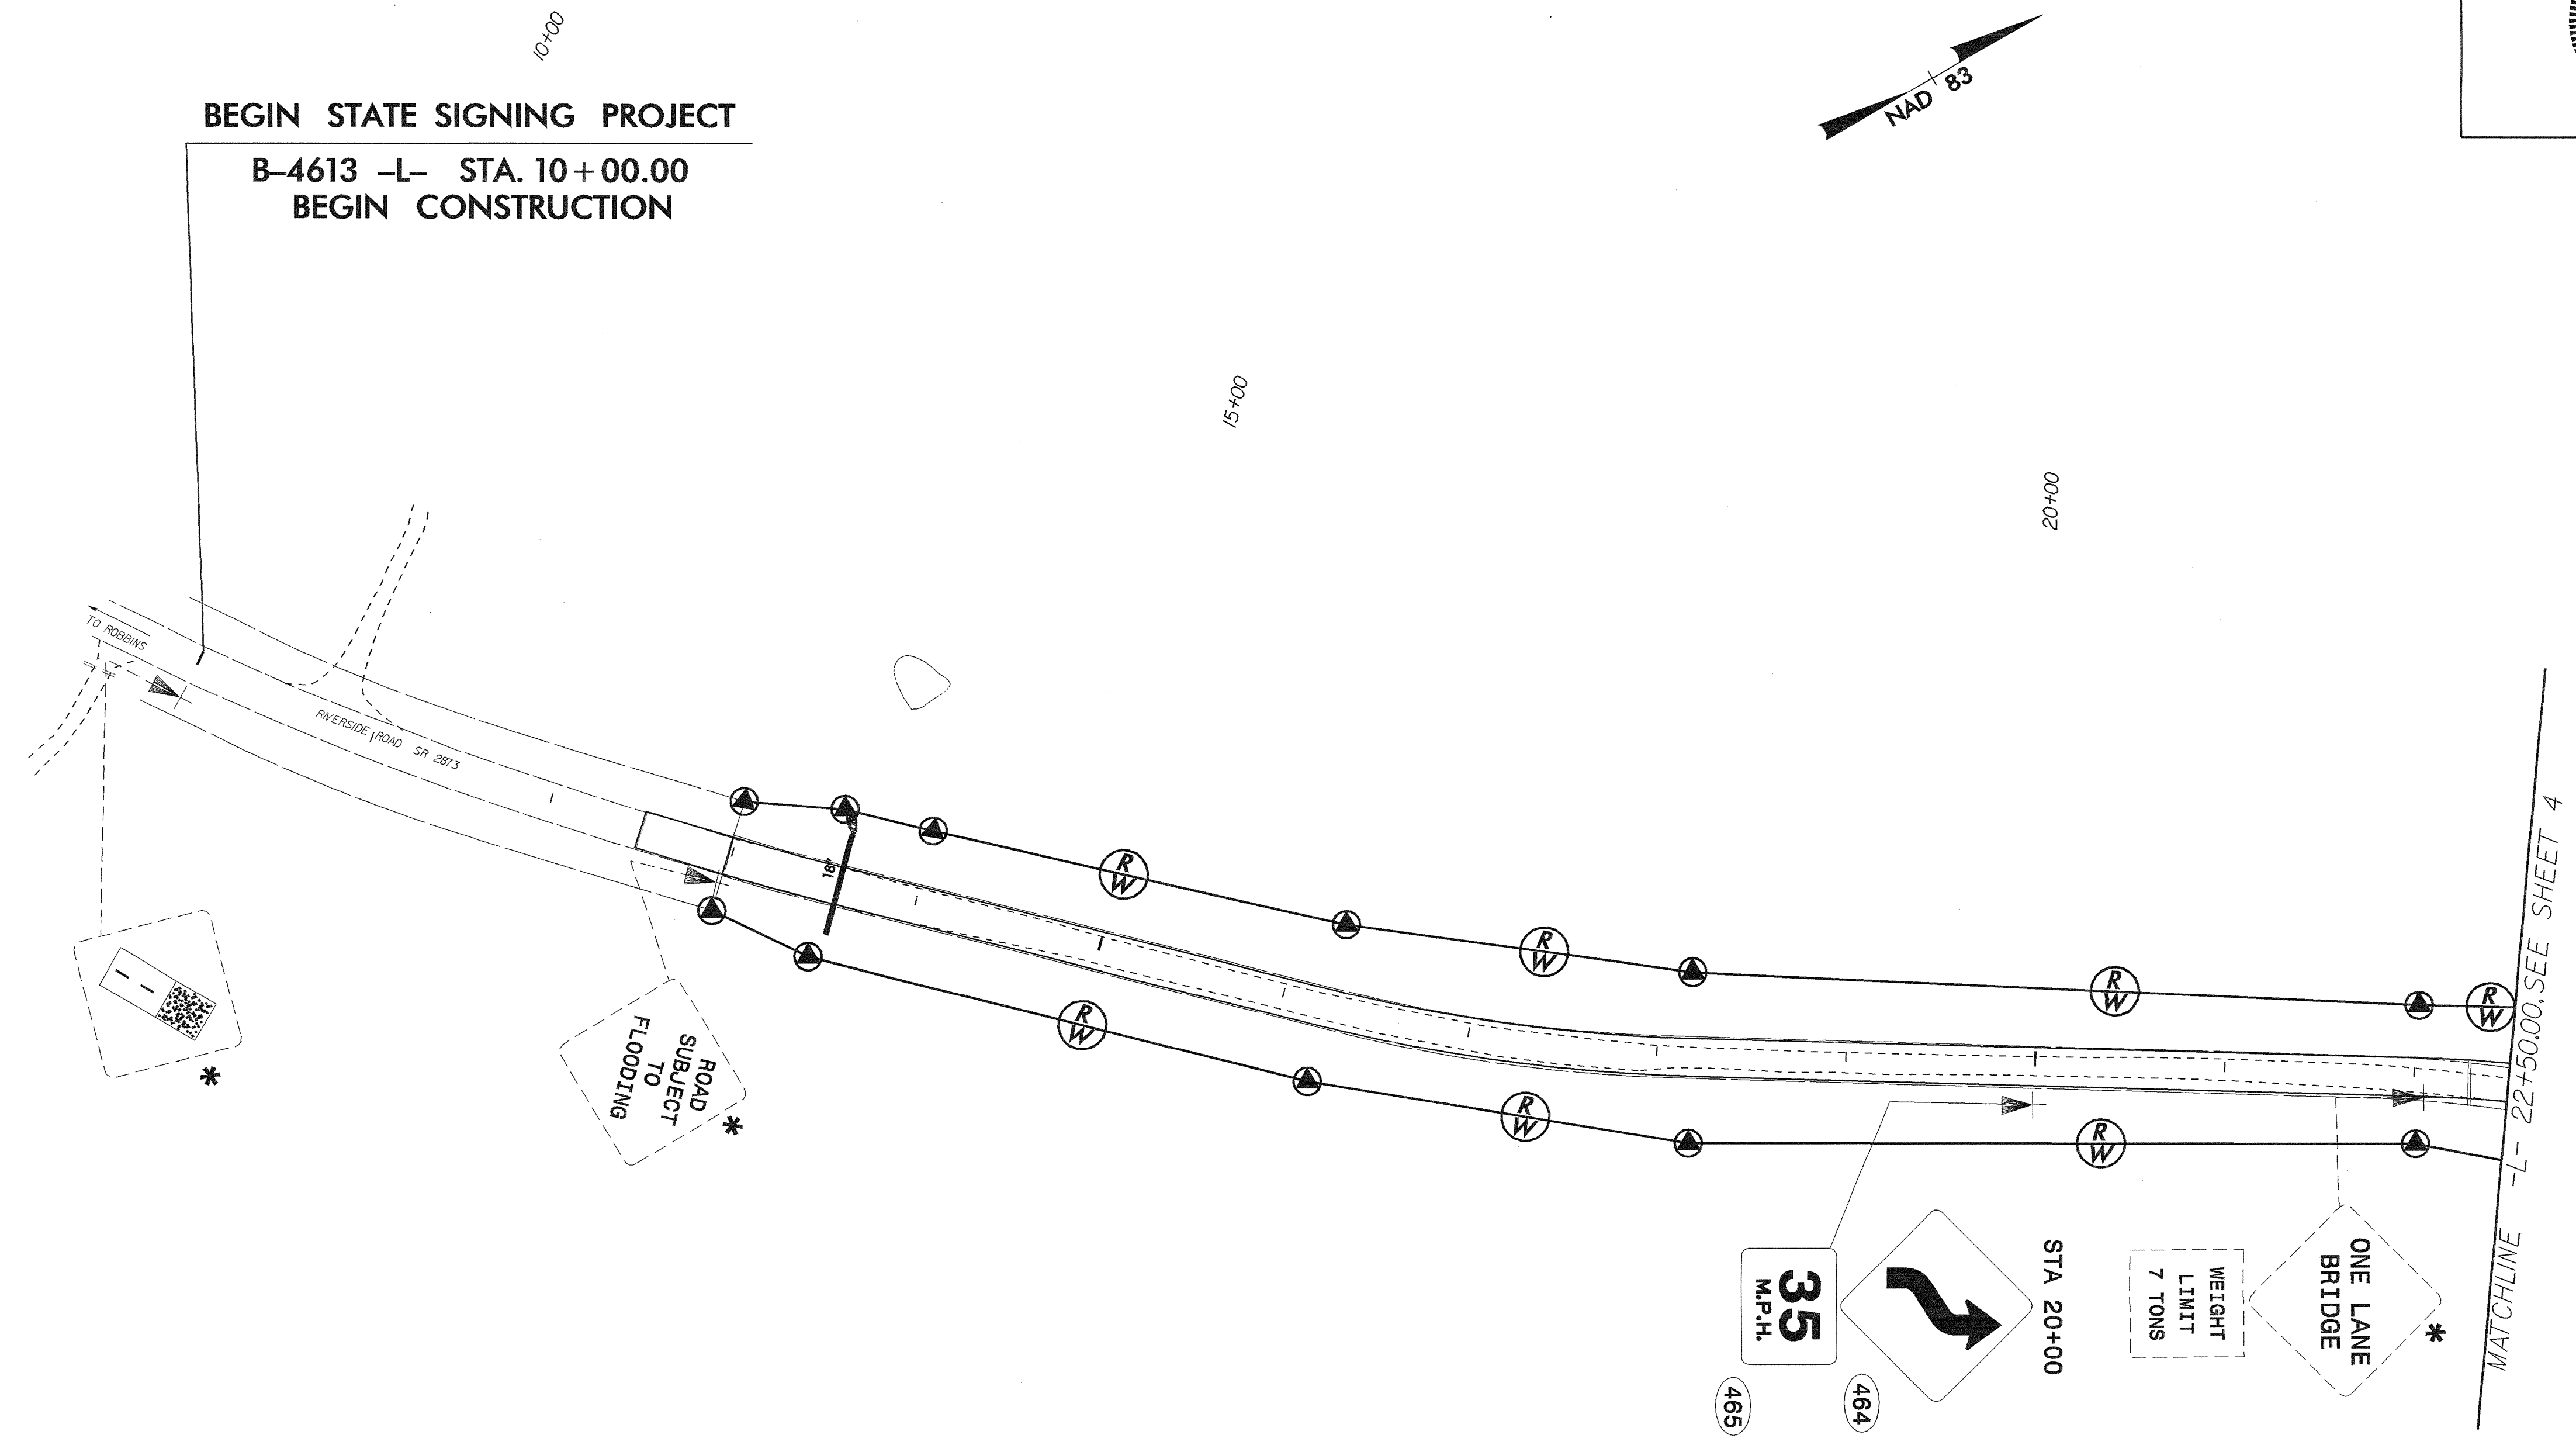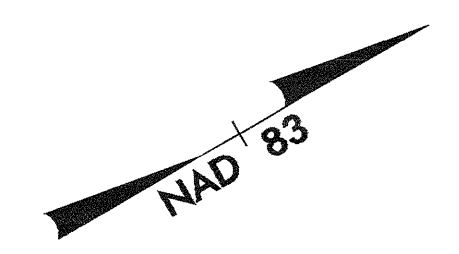


*** SEE NOTE 3**

1. SEE ROADWAY STANDARD NO. 904.50 FOR MOUNTING OF TYPE 'D', 'E', AND 'F' SIGNS ON 'U' CHANNEL POSTS.
2. SIGNS FURNISHED BY STATE. BACKGROUND SHEETING SHALL BE GRADE C REFLECTIVE SHEETING.
3. DISPOSAL OF SIGN SYSTEM, U-CHANNEL.

**STA 10+00 TO 22+50
 SR 2873/RIVERSIDE RD
 EXISTING/PROPOSED ROADWAY**

TIP NO. B-4613	SHEET NO. SIGN-4
APPROVED: <i>[Signature]</i>	
DATE: 9/30/08	
SEAL	

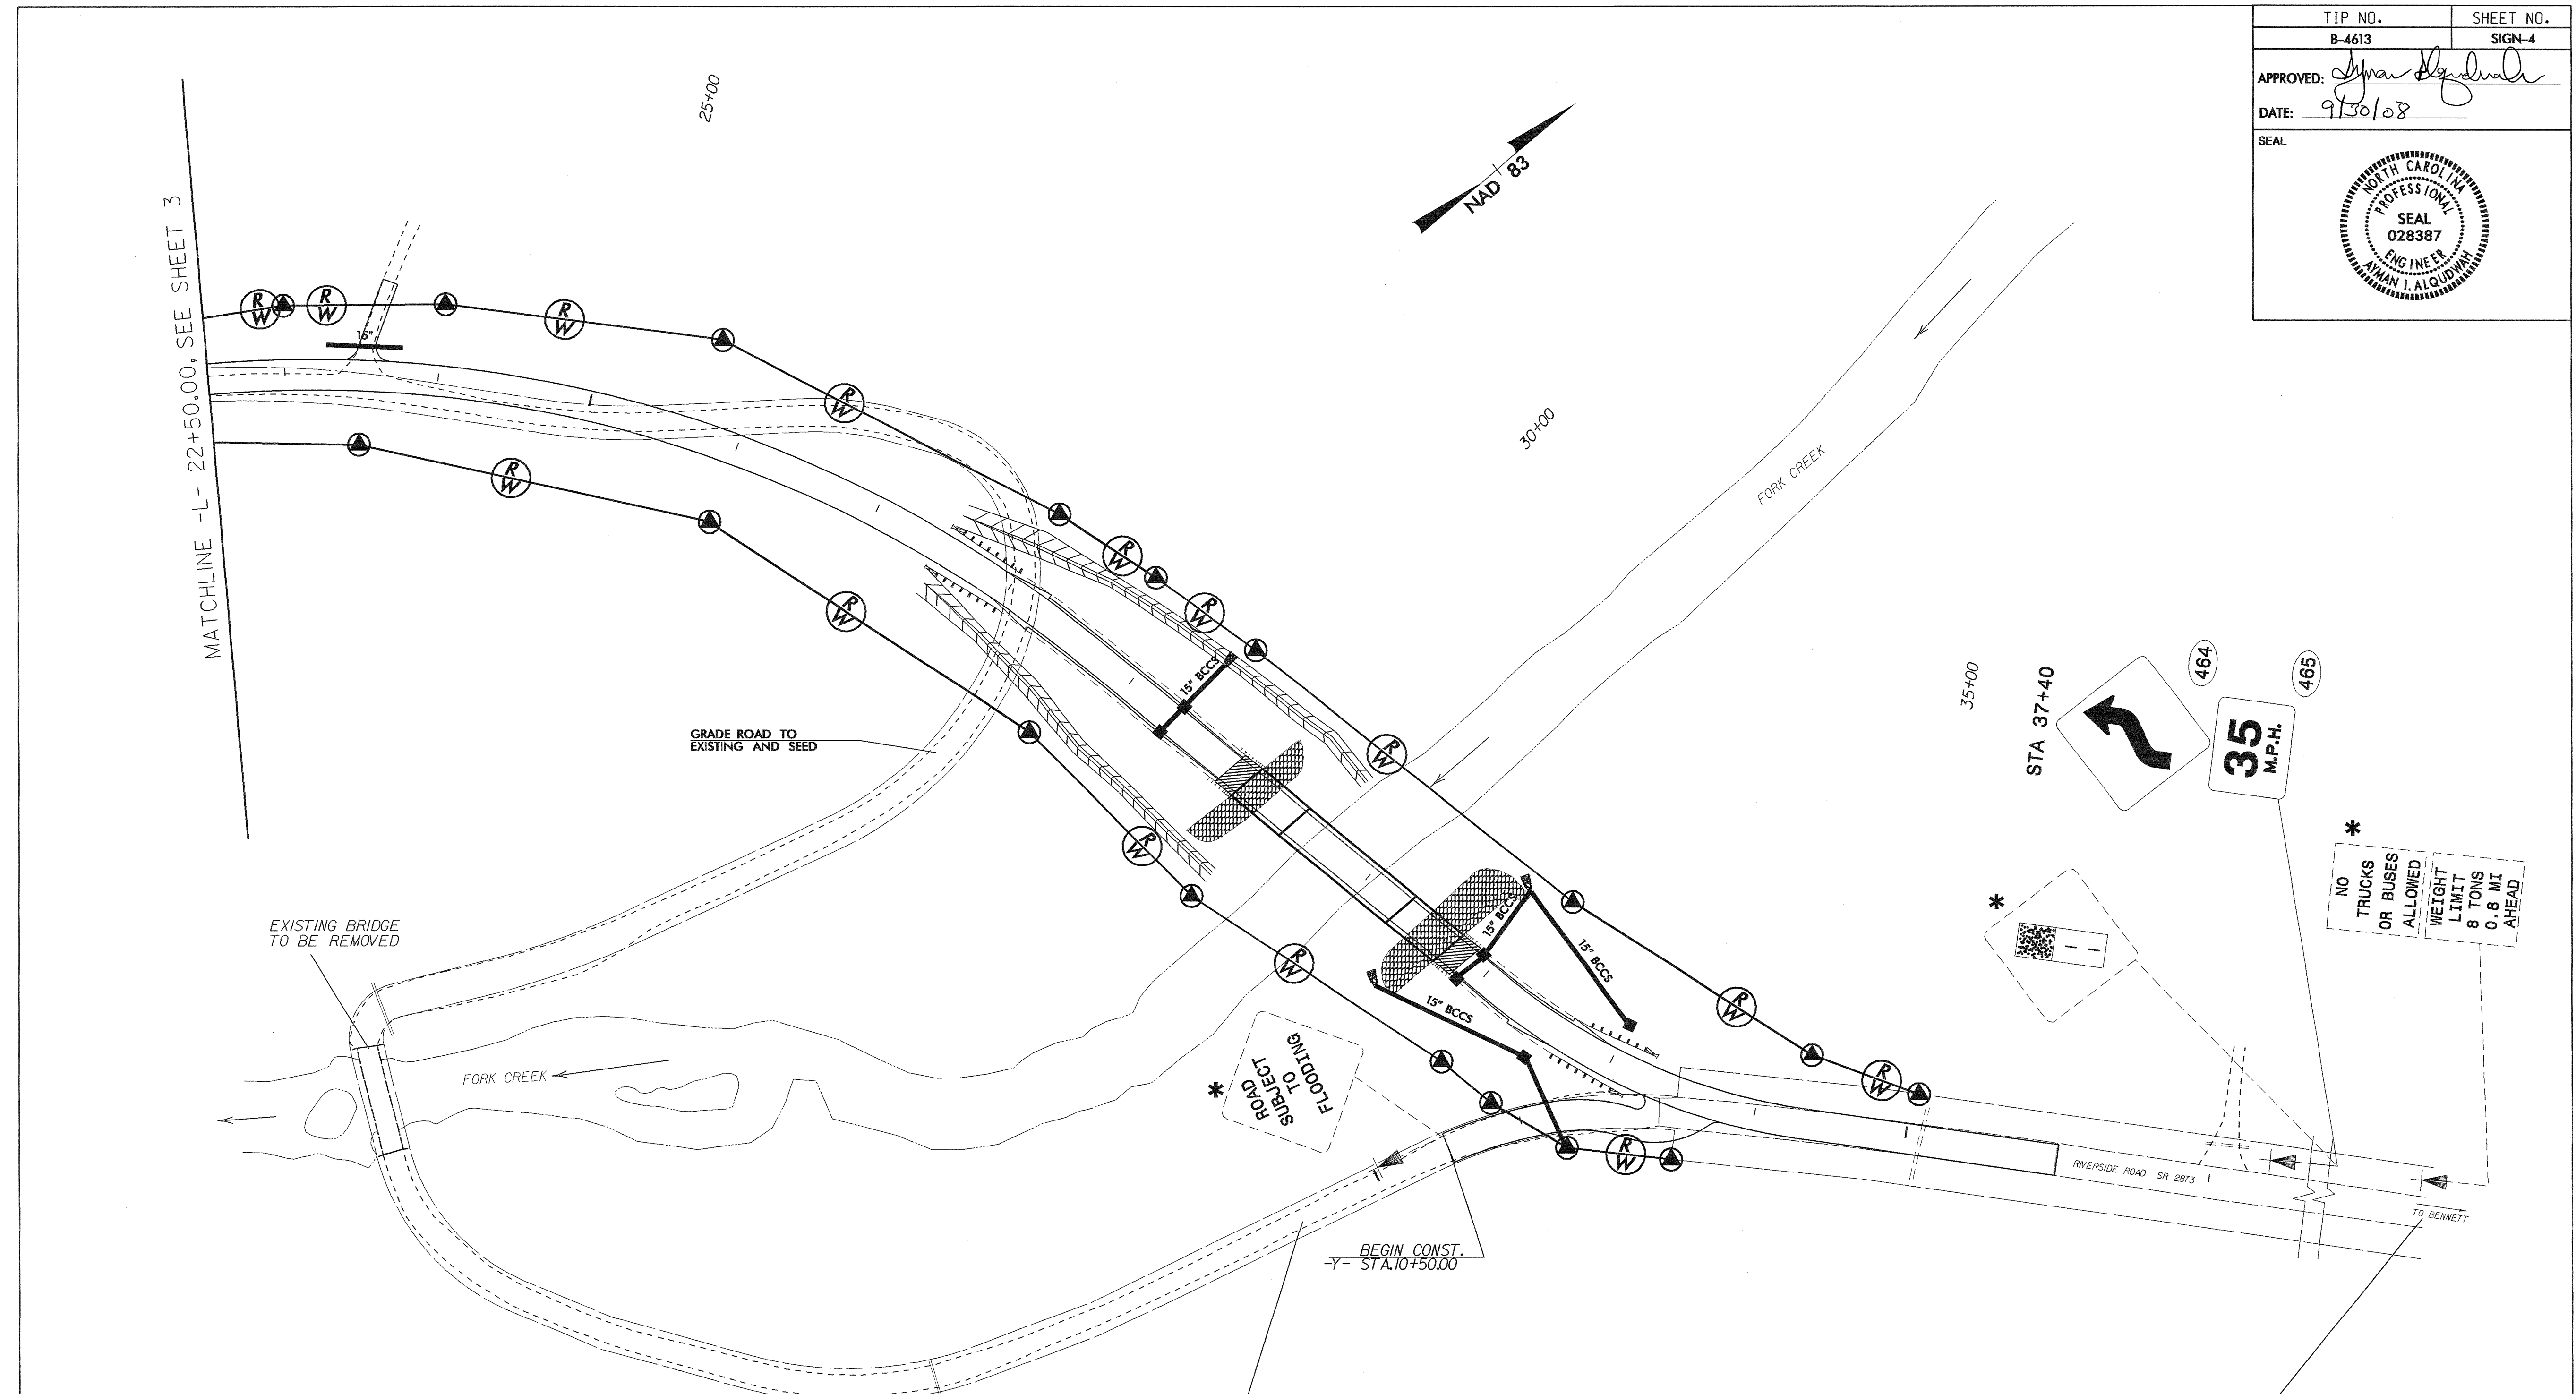

*** SEE NOTE 3**

END STATE SIGNING PROJECT
B-4613 -L- STA. 71+50.00

1. SEE ROADWAY STANDARD NO. 904.50 FOR MOUNTING OF TYPE 'D', 'E', AND 'F' SIGNS ON 'U' CHANNEL POSTS.
2. SIGNS FURNISHED BY STATE. BACKGROUND SHEETING SHALL BE GRADE C REFLECTIVE SHEETING.
3. DISPOSAL OF SIGN SYSTEM, U-CHANNEL.

STA 22+50 TO 71+50
SR 2873/RIVERSIDE RD
EXISTING/PROPOSED ROADWAY