

SIGN NUMBER: SP08021 BACKG COLOR: Fluorescent Orange
TYPE: STATIONARY COPY COLOR: Black
QUANTITY: SEE PLANS


SYMBOL	X	Y	WID	HT

SIGN WIDTH: 48"
HEIGHT: 48"
TOTAL AREA: 29.1 Sq.Ft.

BORDER TYPE: INSET
RECESS: 0.75"
WIDTH: 1.25"
RADII: 3"

NO. Z BARS: 2 MAT'L: 0.125" (3.2mm) ALUMINUM
LENGTH: 56.8 0.079" COMPOSITE

DESIGN BY: R. HENNEIN CHECKED BY:
PROJECT ID: B-3806 DIV: 11 DATE: MAY 2008

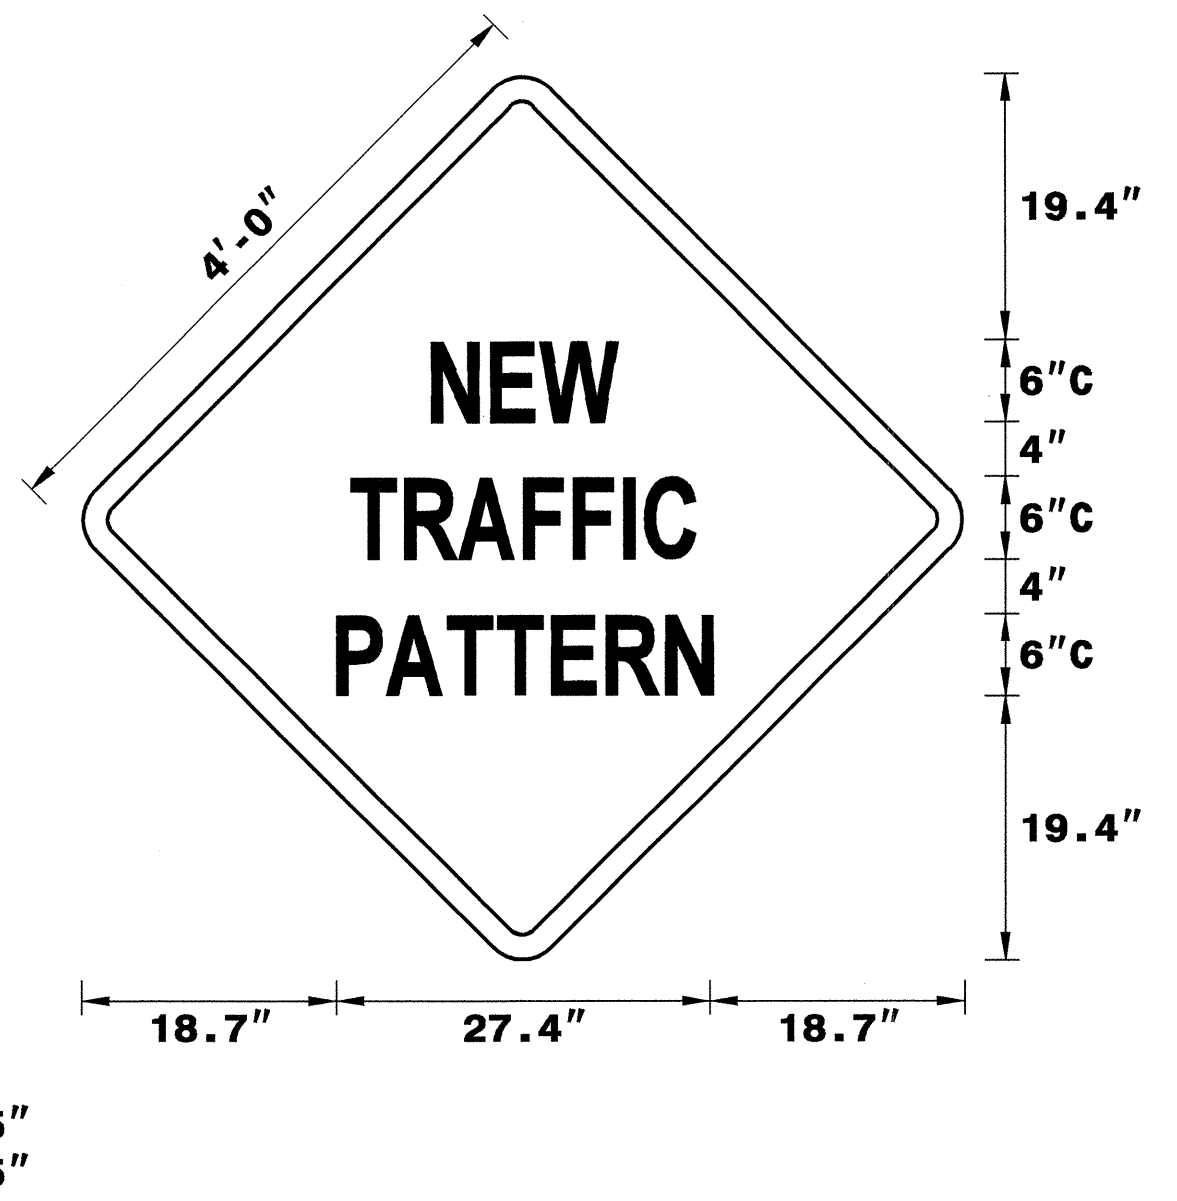

USE NOTES: 1,2

- Legend and border shall be direct applied black non-reflective sheeting.
- Background shall be Type VII, VIII or IX (prismatic) retroreflective sheeting.

Spacing Factor is 1 unless specified otherwise

LETTER POSITIONS

Letter spacings are to start of next letter															Series/Size	
															Text Length	
		N	E	W												C 2000
	26	4.7	3.6	4.6	26											12.8
		T	R	A	F	F	I	C								C 2000
	19.5	3.9	3.9	4.7	3.9	3.9	2	3.4	19.5							25.7
		P	A	T	T	E	R	N								C 2000
	18.7	4.1	4.2	3.4	3.9	4.1	4.4	3.4	18.7							27.4

FILENAME: sp08021_newtrafficpattern

NORTH CAROLINA D.O.T. SIGN DETAIL

27-JUN-2008 14:57 \\dot\dfs\p08021\proj\proj\projects-b\3806\traffic\trafficcontrol\top\b-3806_fc_top-top-01.dgn kbroadwell AT WZTC23745

APPROVED: <i>[Signature]</i> DATE: 07 Jun 08	SPECIAL SIGN DETAIL		REVISIONS					
				<table border="1"> <tr><td> </td><td> </td></tr> <tr><td> </td><td> </td></tr> <tr><td> </td><td> </td></tr> </table>				
SCALE: NONE	DATE: 6/08	DWG. BY: KPB	DESIGN BY: KPB	REVIEWED BY: JWG				