



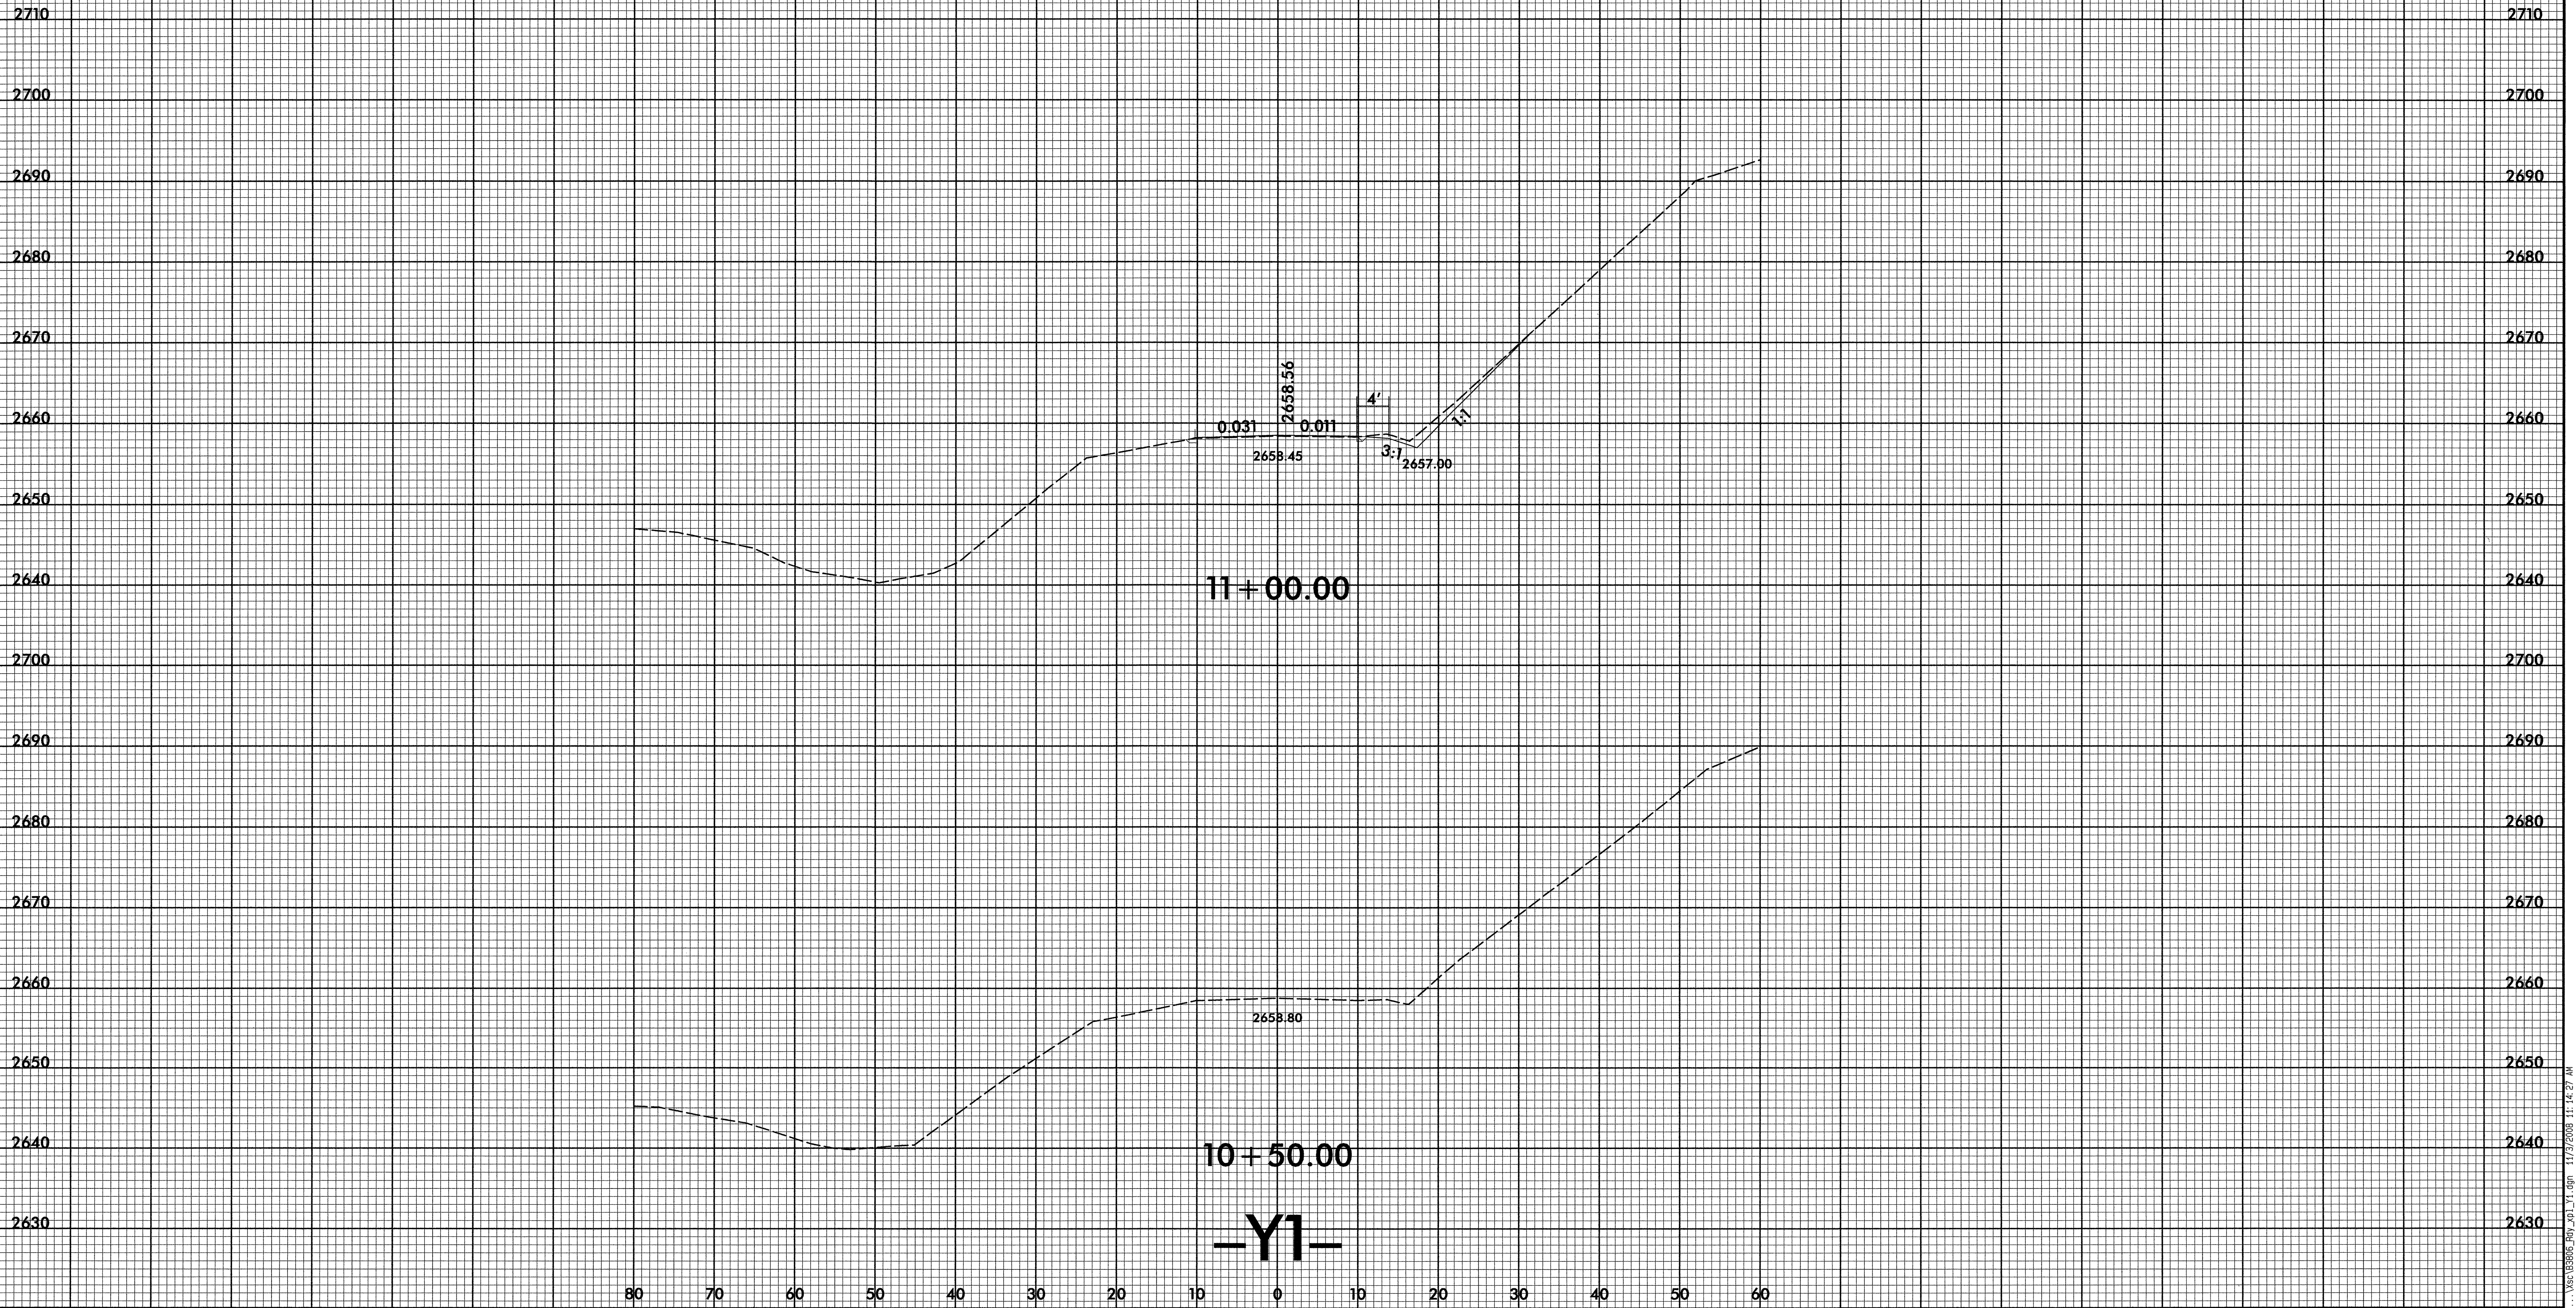

80 70 60 50 40 30 20 10 0 10 20 30 40 50 60



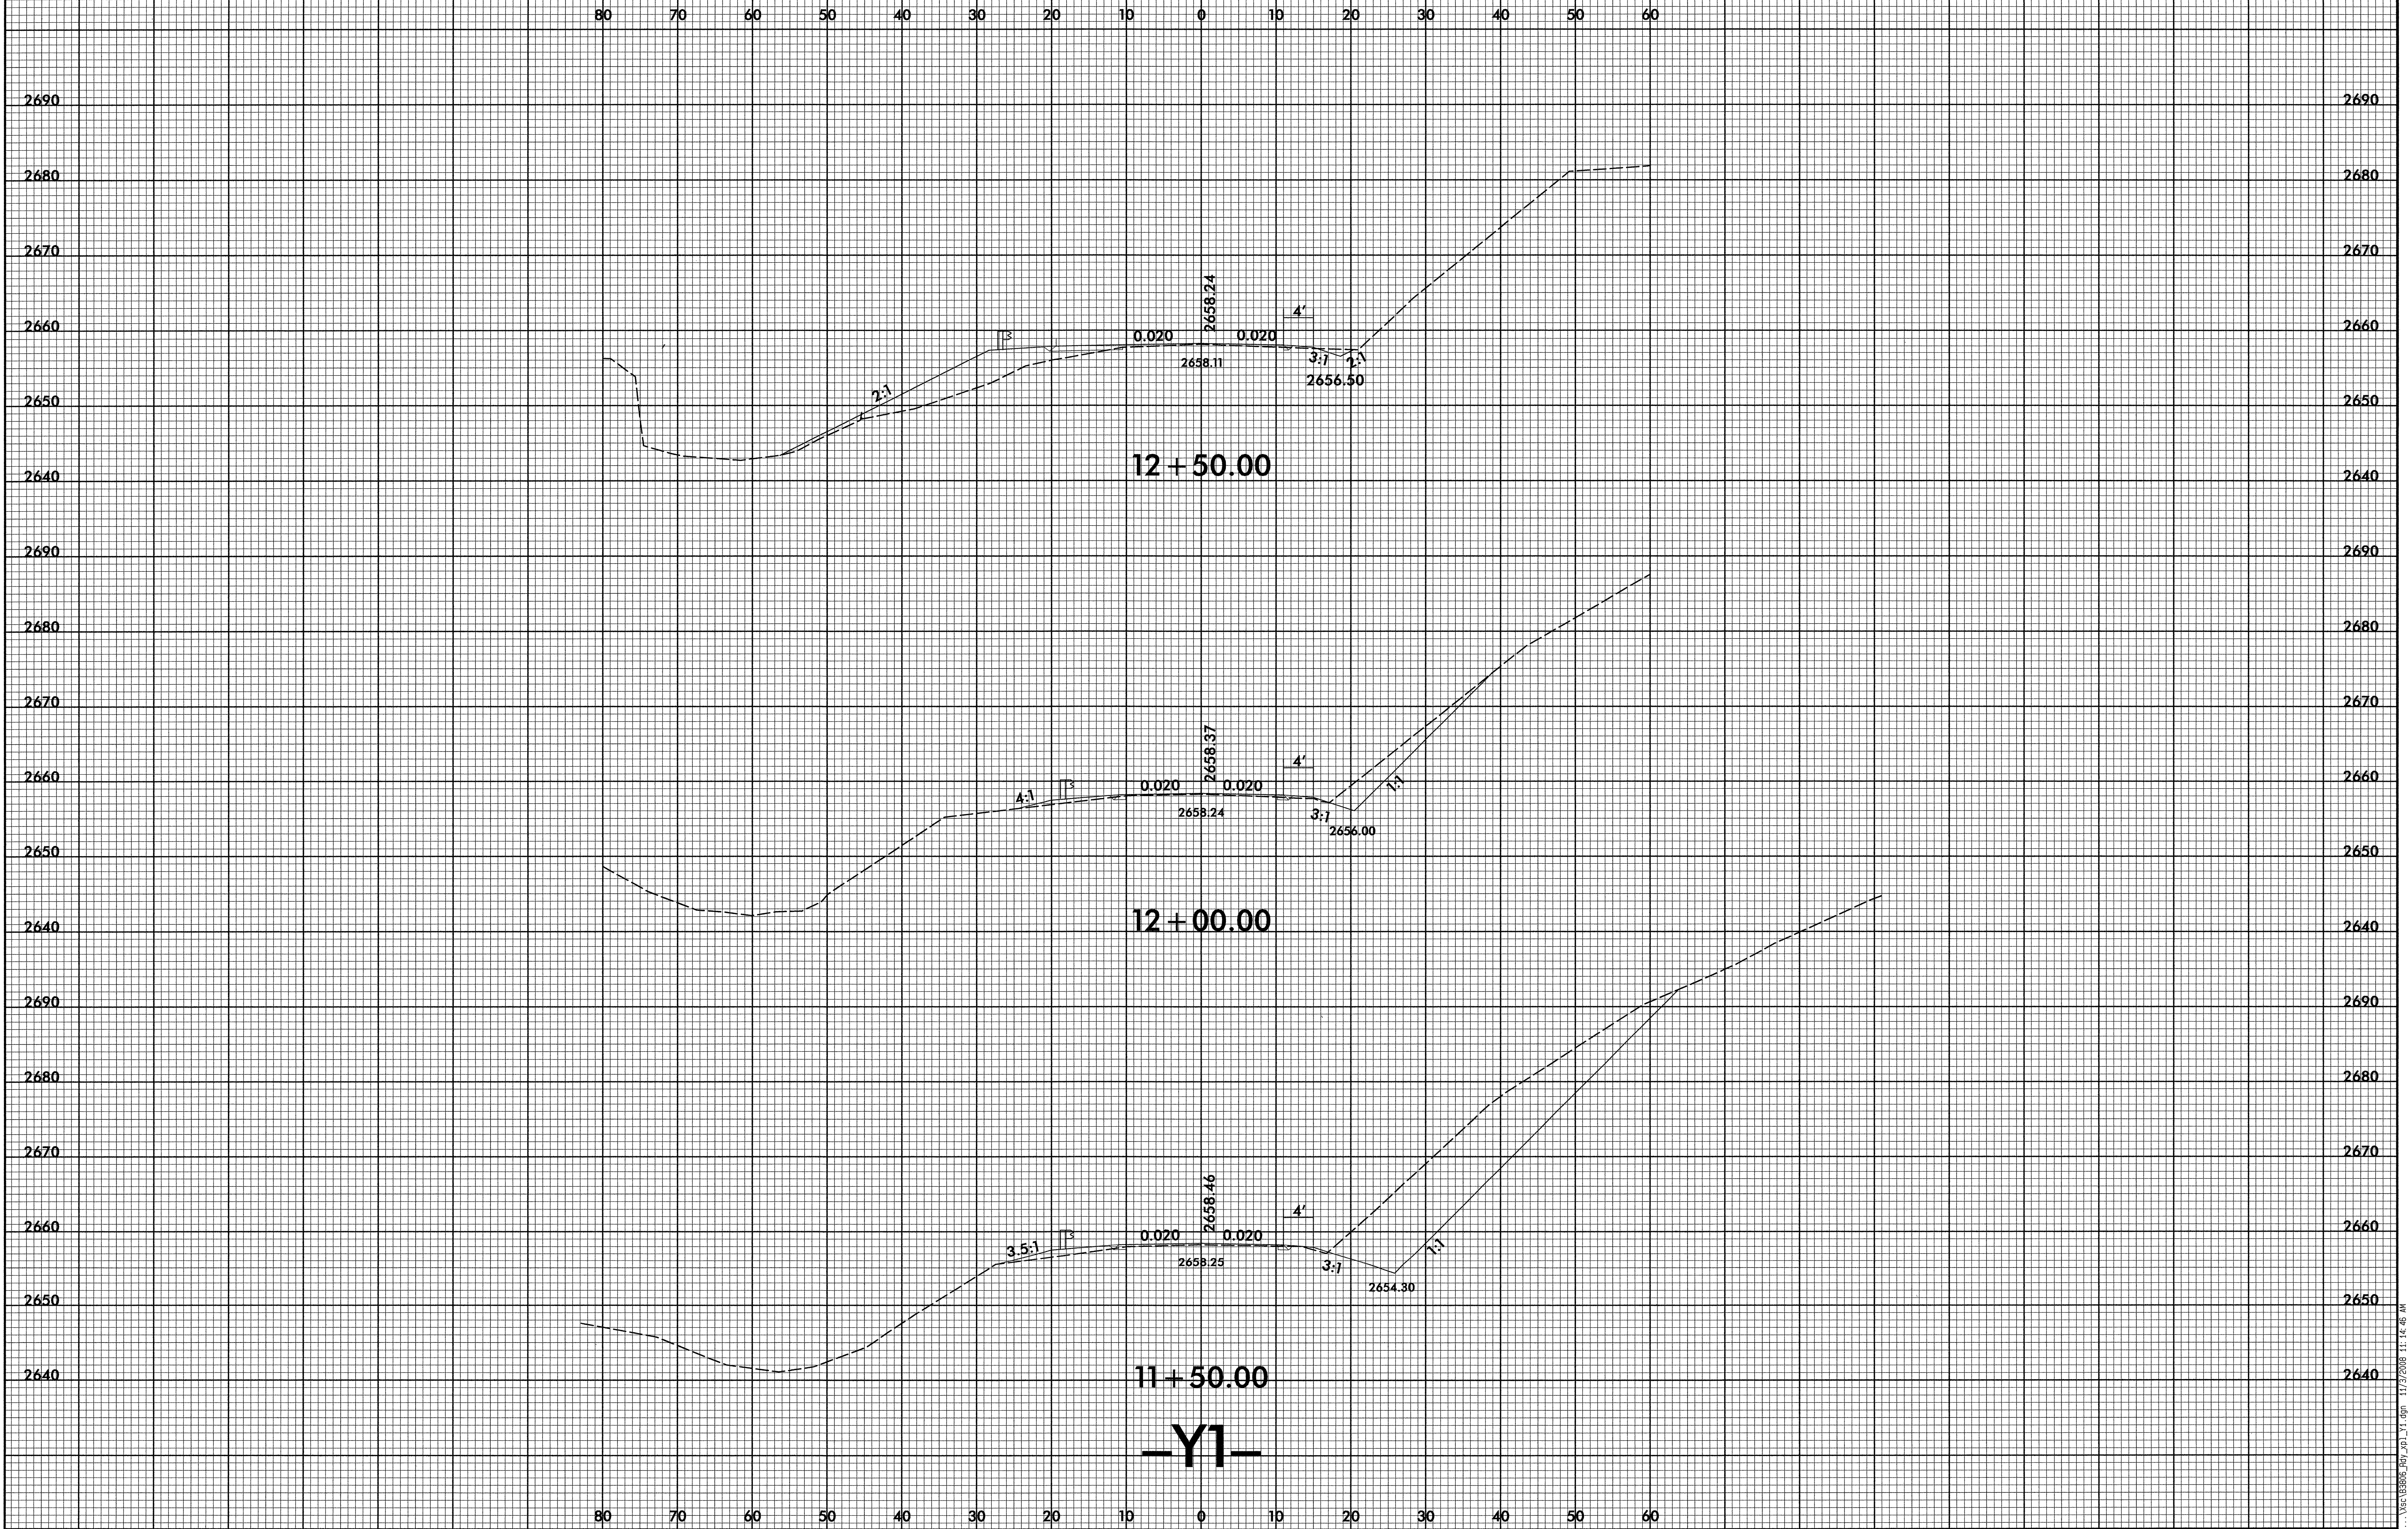

12+50.00

12+00.00

11+50.00

Y1

0 10
■■■■■

PROJ. REFERENCE NO.
B-3806


SHEET NO.
X-11

80 70 60 50 40 30 20 10 0 10 20 30 40 50 60

2750
2740
2730
2720
2710
2700
2690
2680
2670
2660
2650
2640

2750
2740
2730
2720
2710
2700
2690
2680
2670
2660
2650
2640

80 70 60 50 40 30 20 10 0 10 20 30 40 50 60

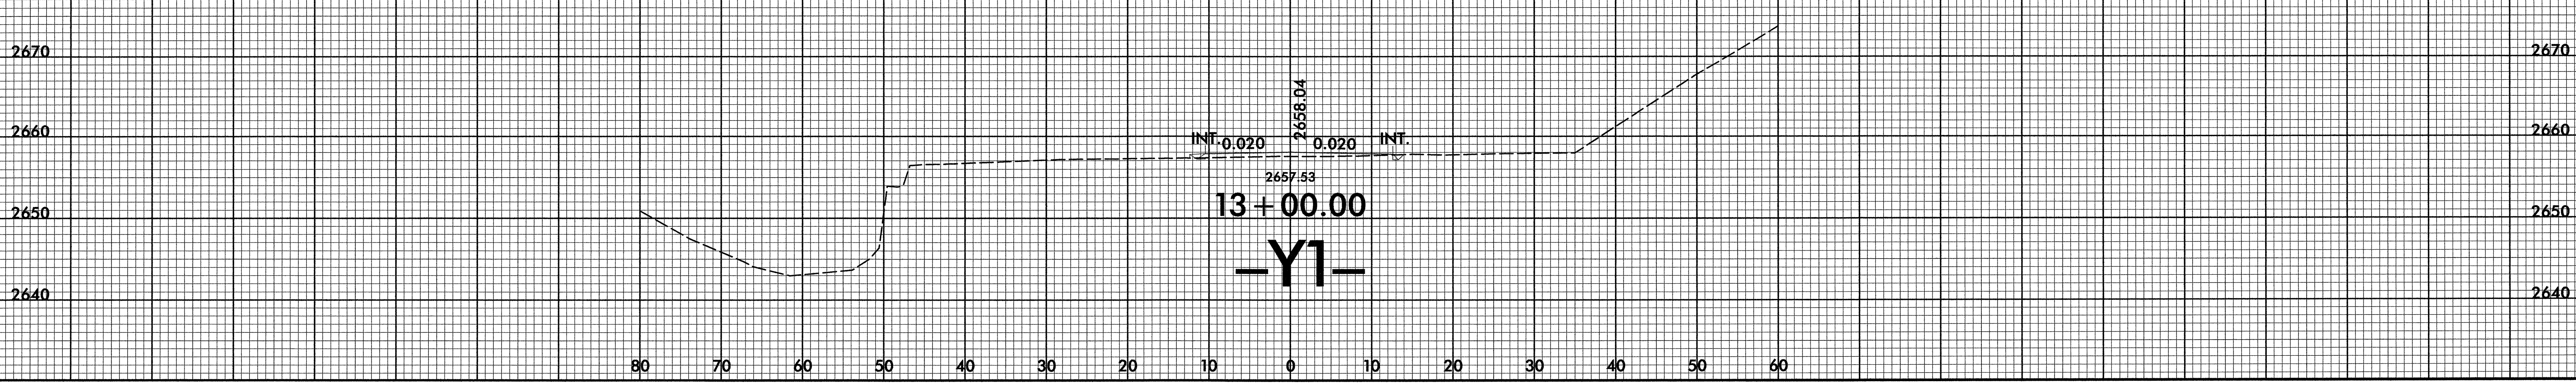

\\sra\B3806_F01_Y1.dgn 11/2/2008 11:15:11 AM