

Approximate quantities only. Unclassified excavation, borrow excavation, fine grading, and clearing and grubbing, will be paid for at the lump sum price for "Grading".


# STATE OF NORTH CAROLINA DIVISION OF HIGHWAYS



## **CROSS-SECTION SUMMARY**



PROJ. REFERENCE NO.	SHEET NO.
B-4239	X-1



NOTE: EMBANKMENT COLUMN DOES NOT INCLUDE BACKFILL FOR UNDERCUT



Station	Uncl. Exc. (cu. yd.)	Embt (cu. yd.)																		
11+00.00	0	0																		
11+25.00	13	3																		
11+50.00	13	4																		
11+75.00	14	36																		
12+00.00	52	84																		
12+14.00	43	74																		
12+25.00	15	36																		
Station	Uncl. Exc. (cu. yd.)	Embt (cu. yd.)																		
13+13.00	0	0																		
13+25.00	0	19																		
13+50.00	17	113																		
13+75.00	27	125																		
14+00.00	15	77																		
14+07.00	3	11																		
14+15.00	3	5																		


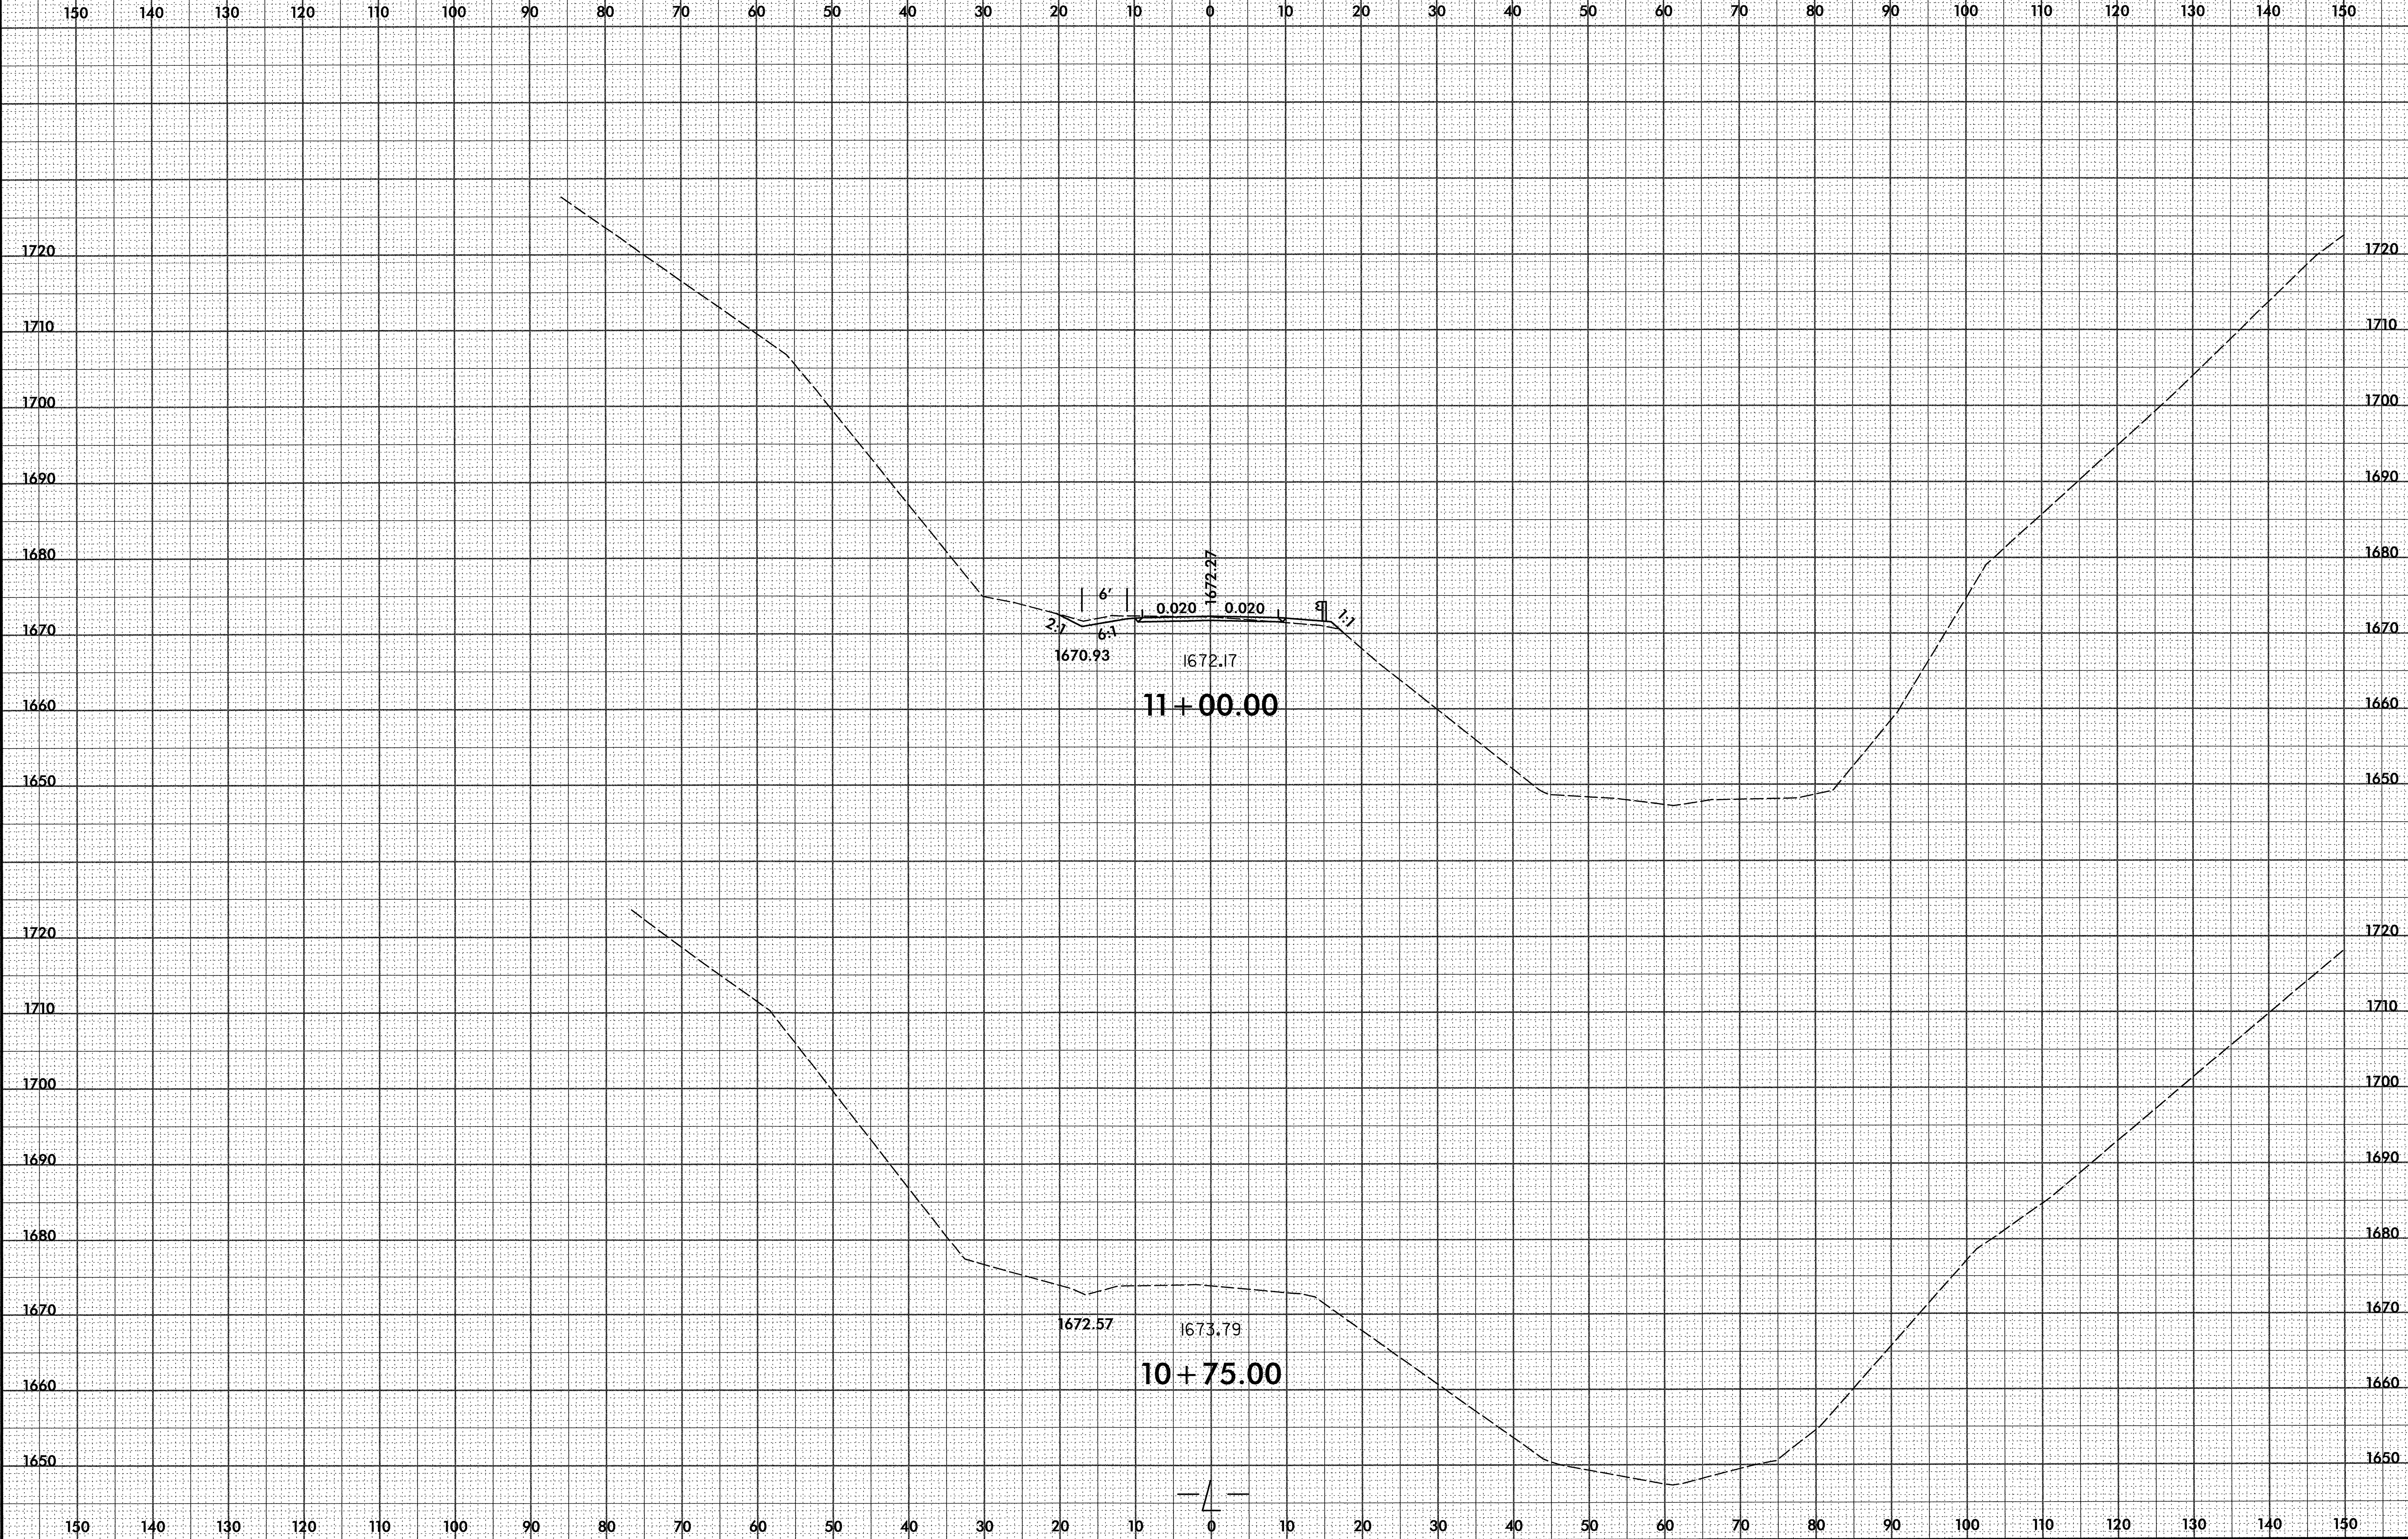


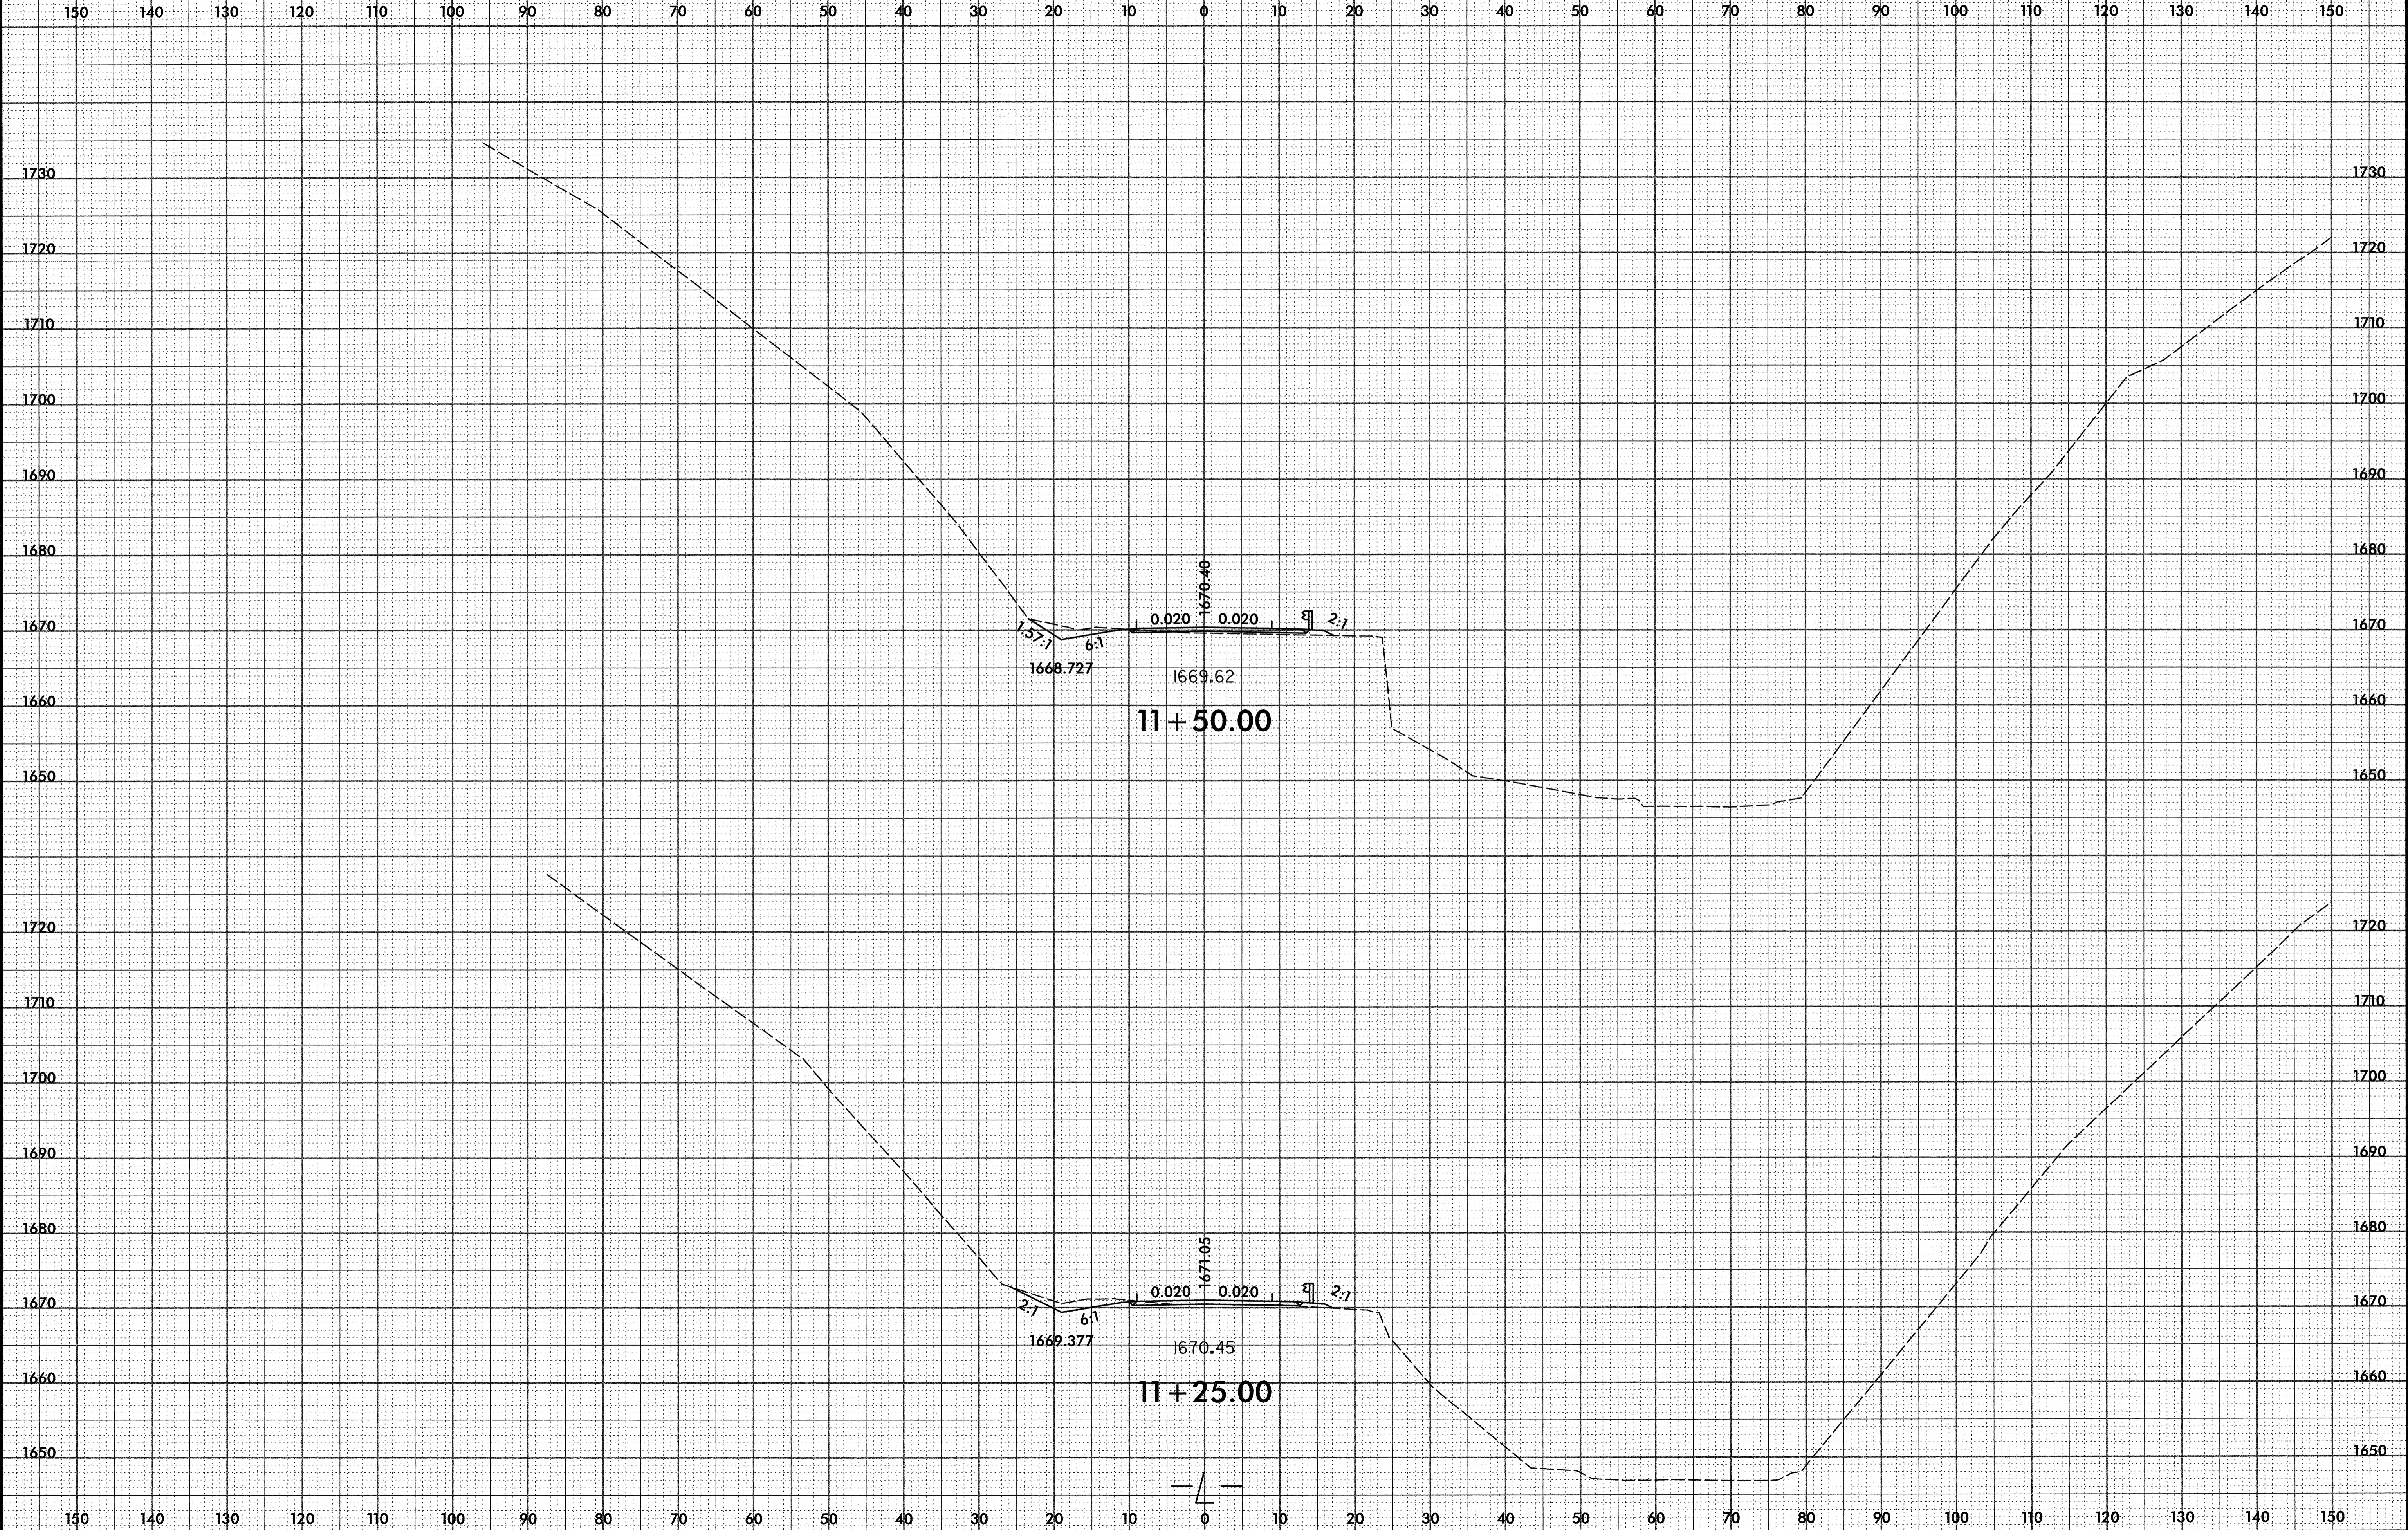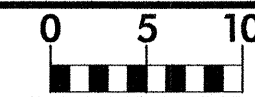

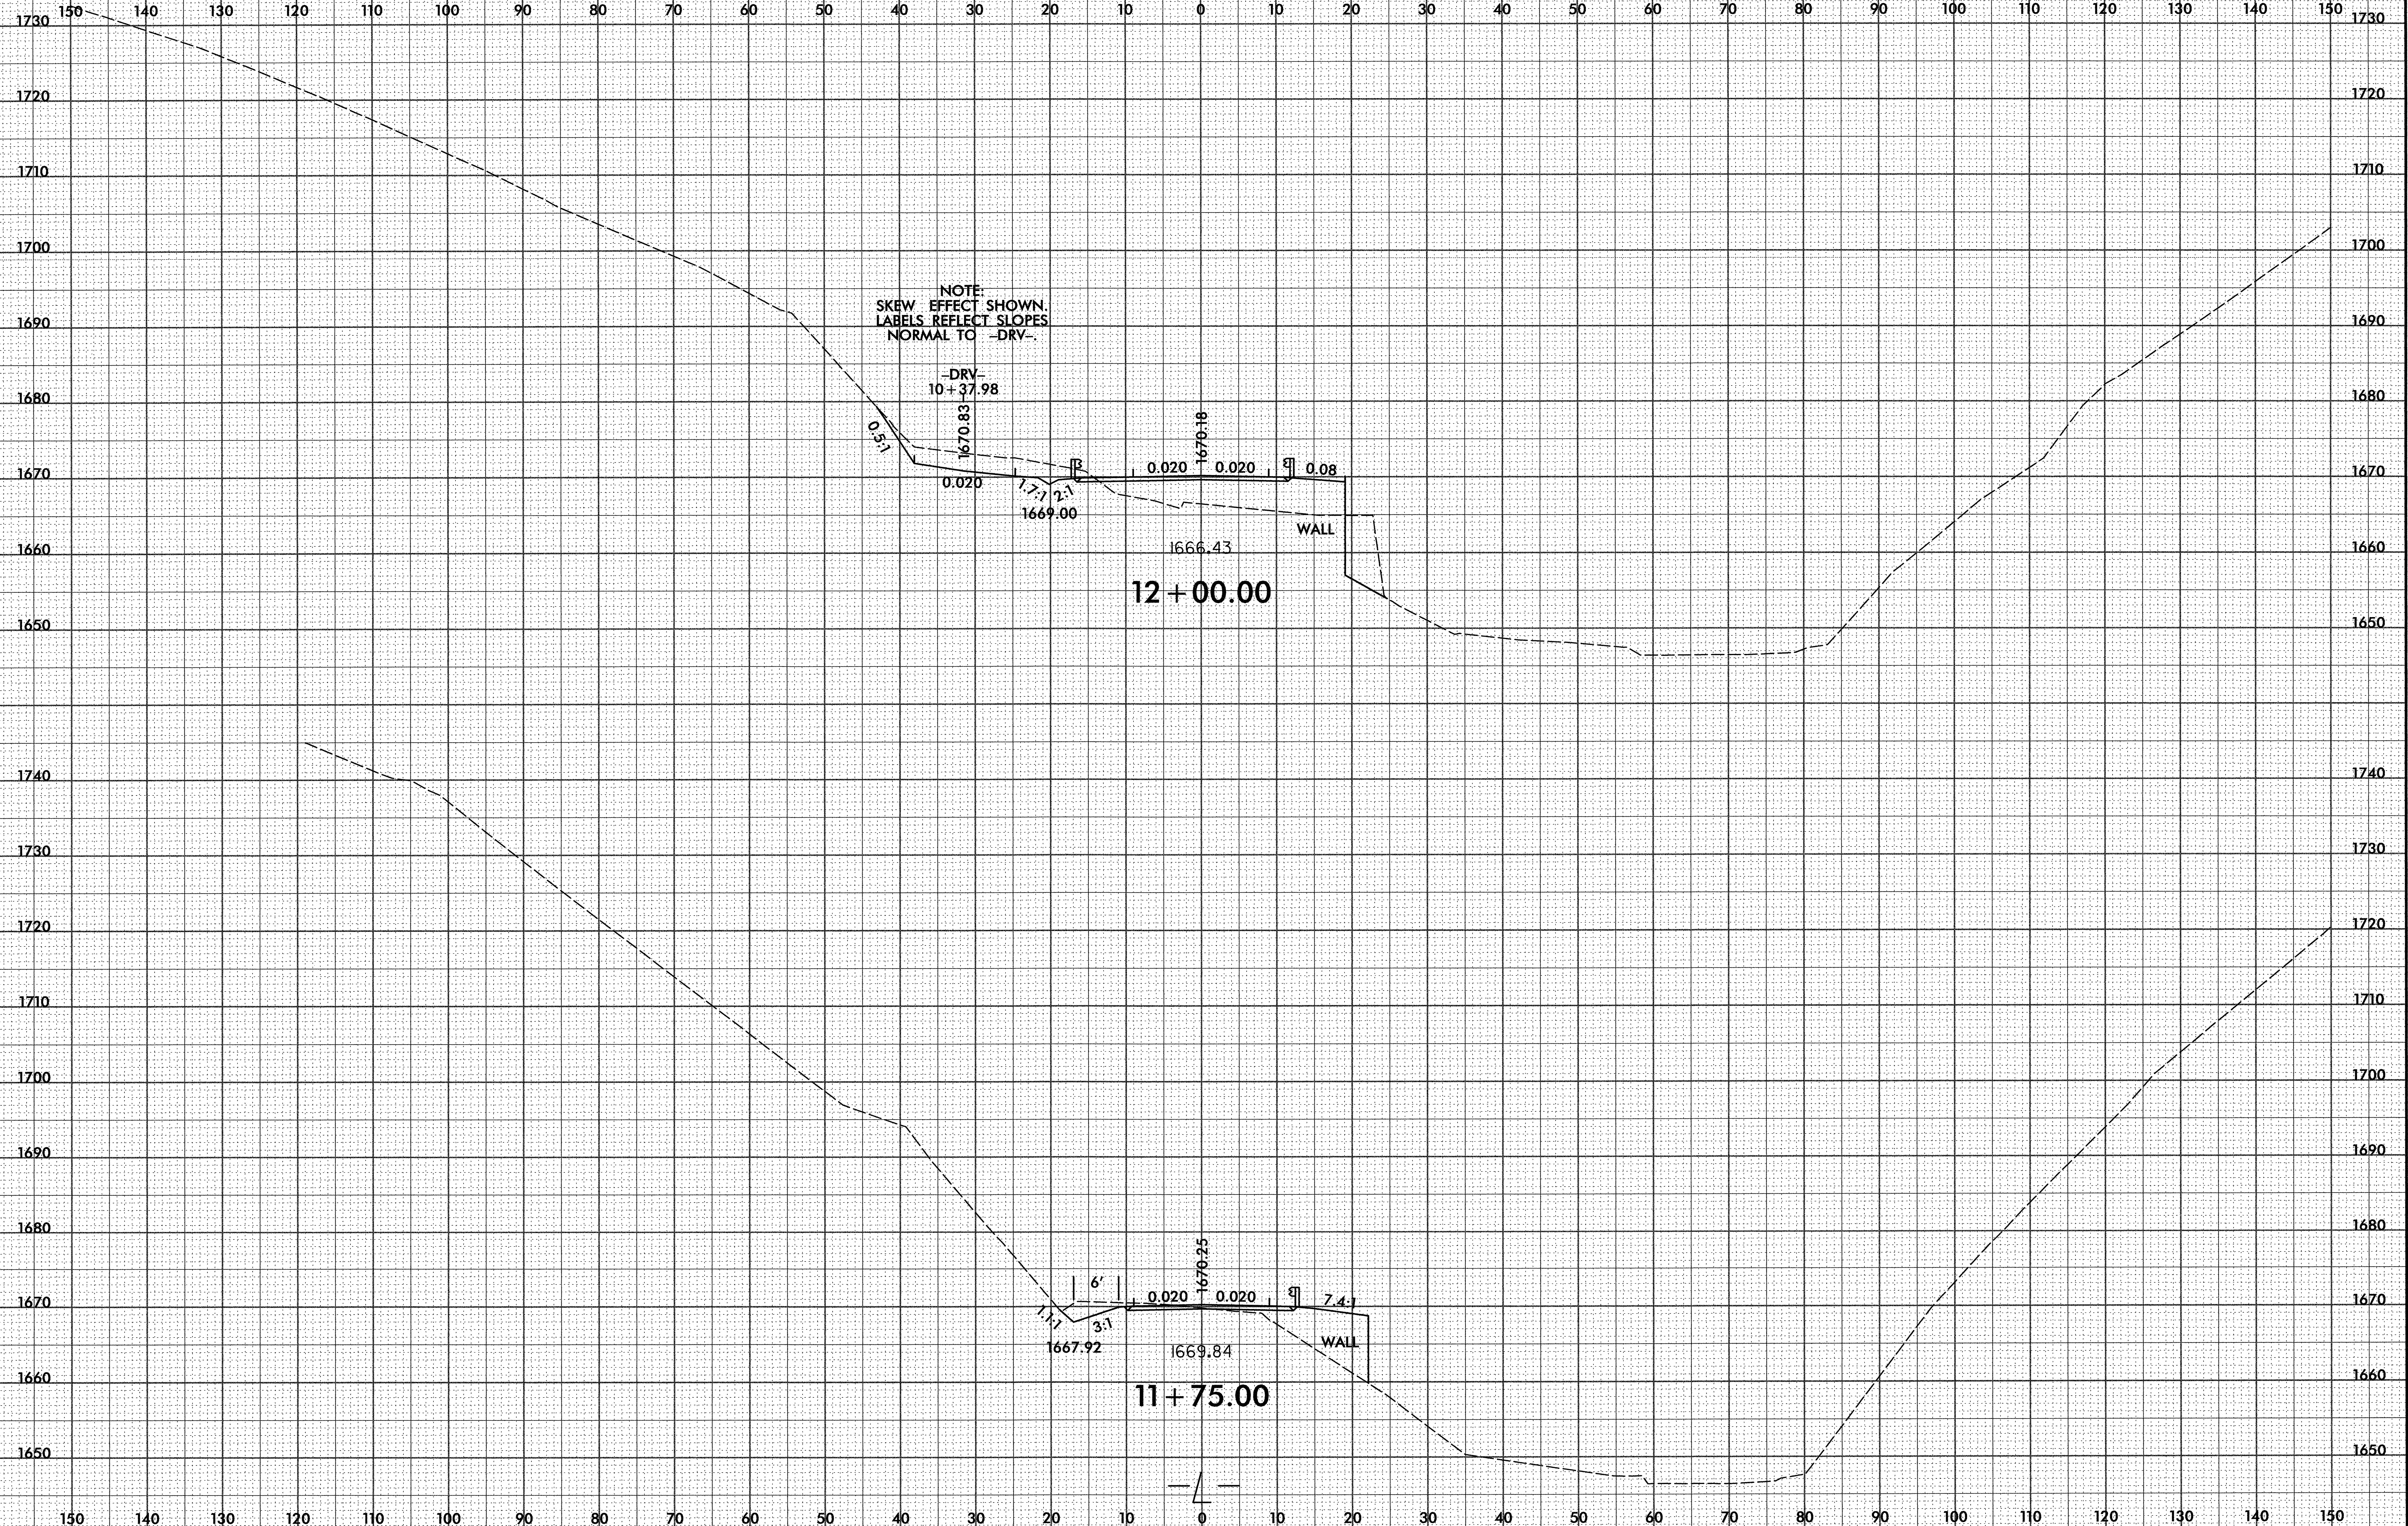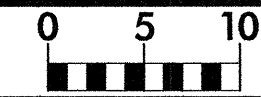

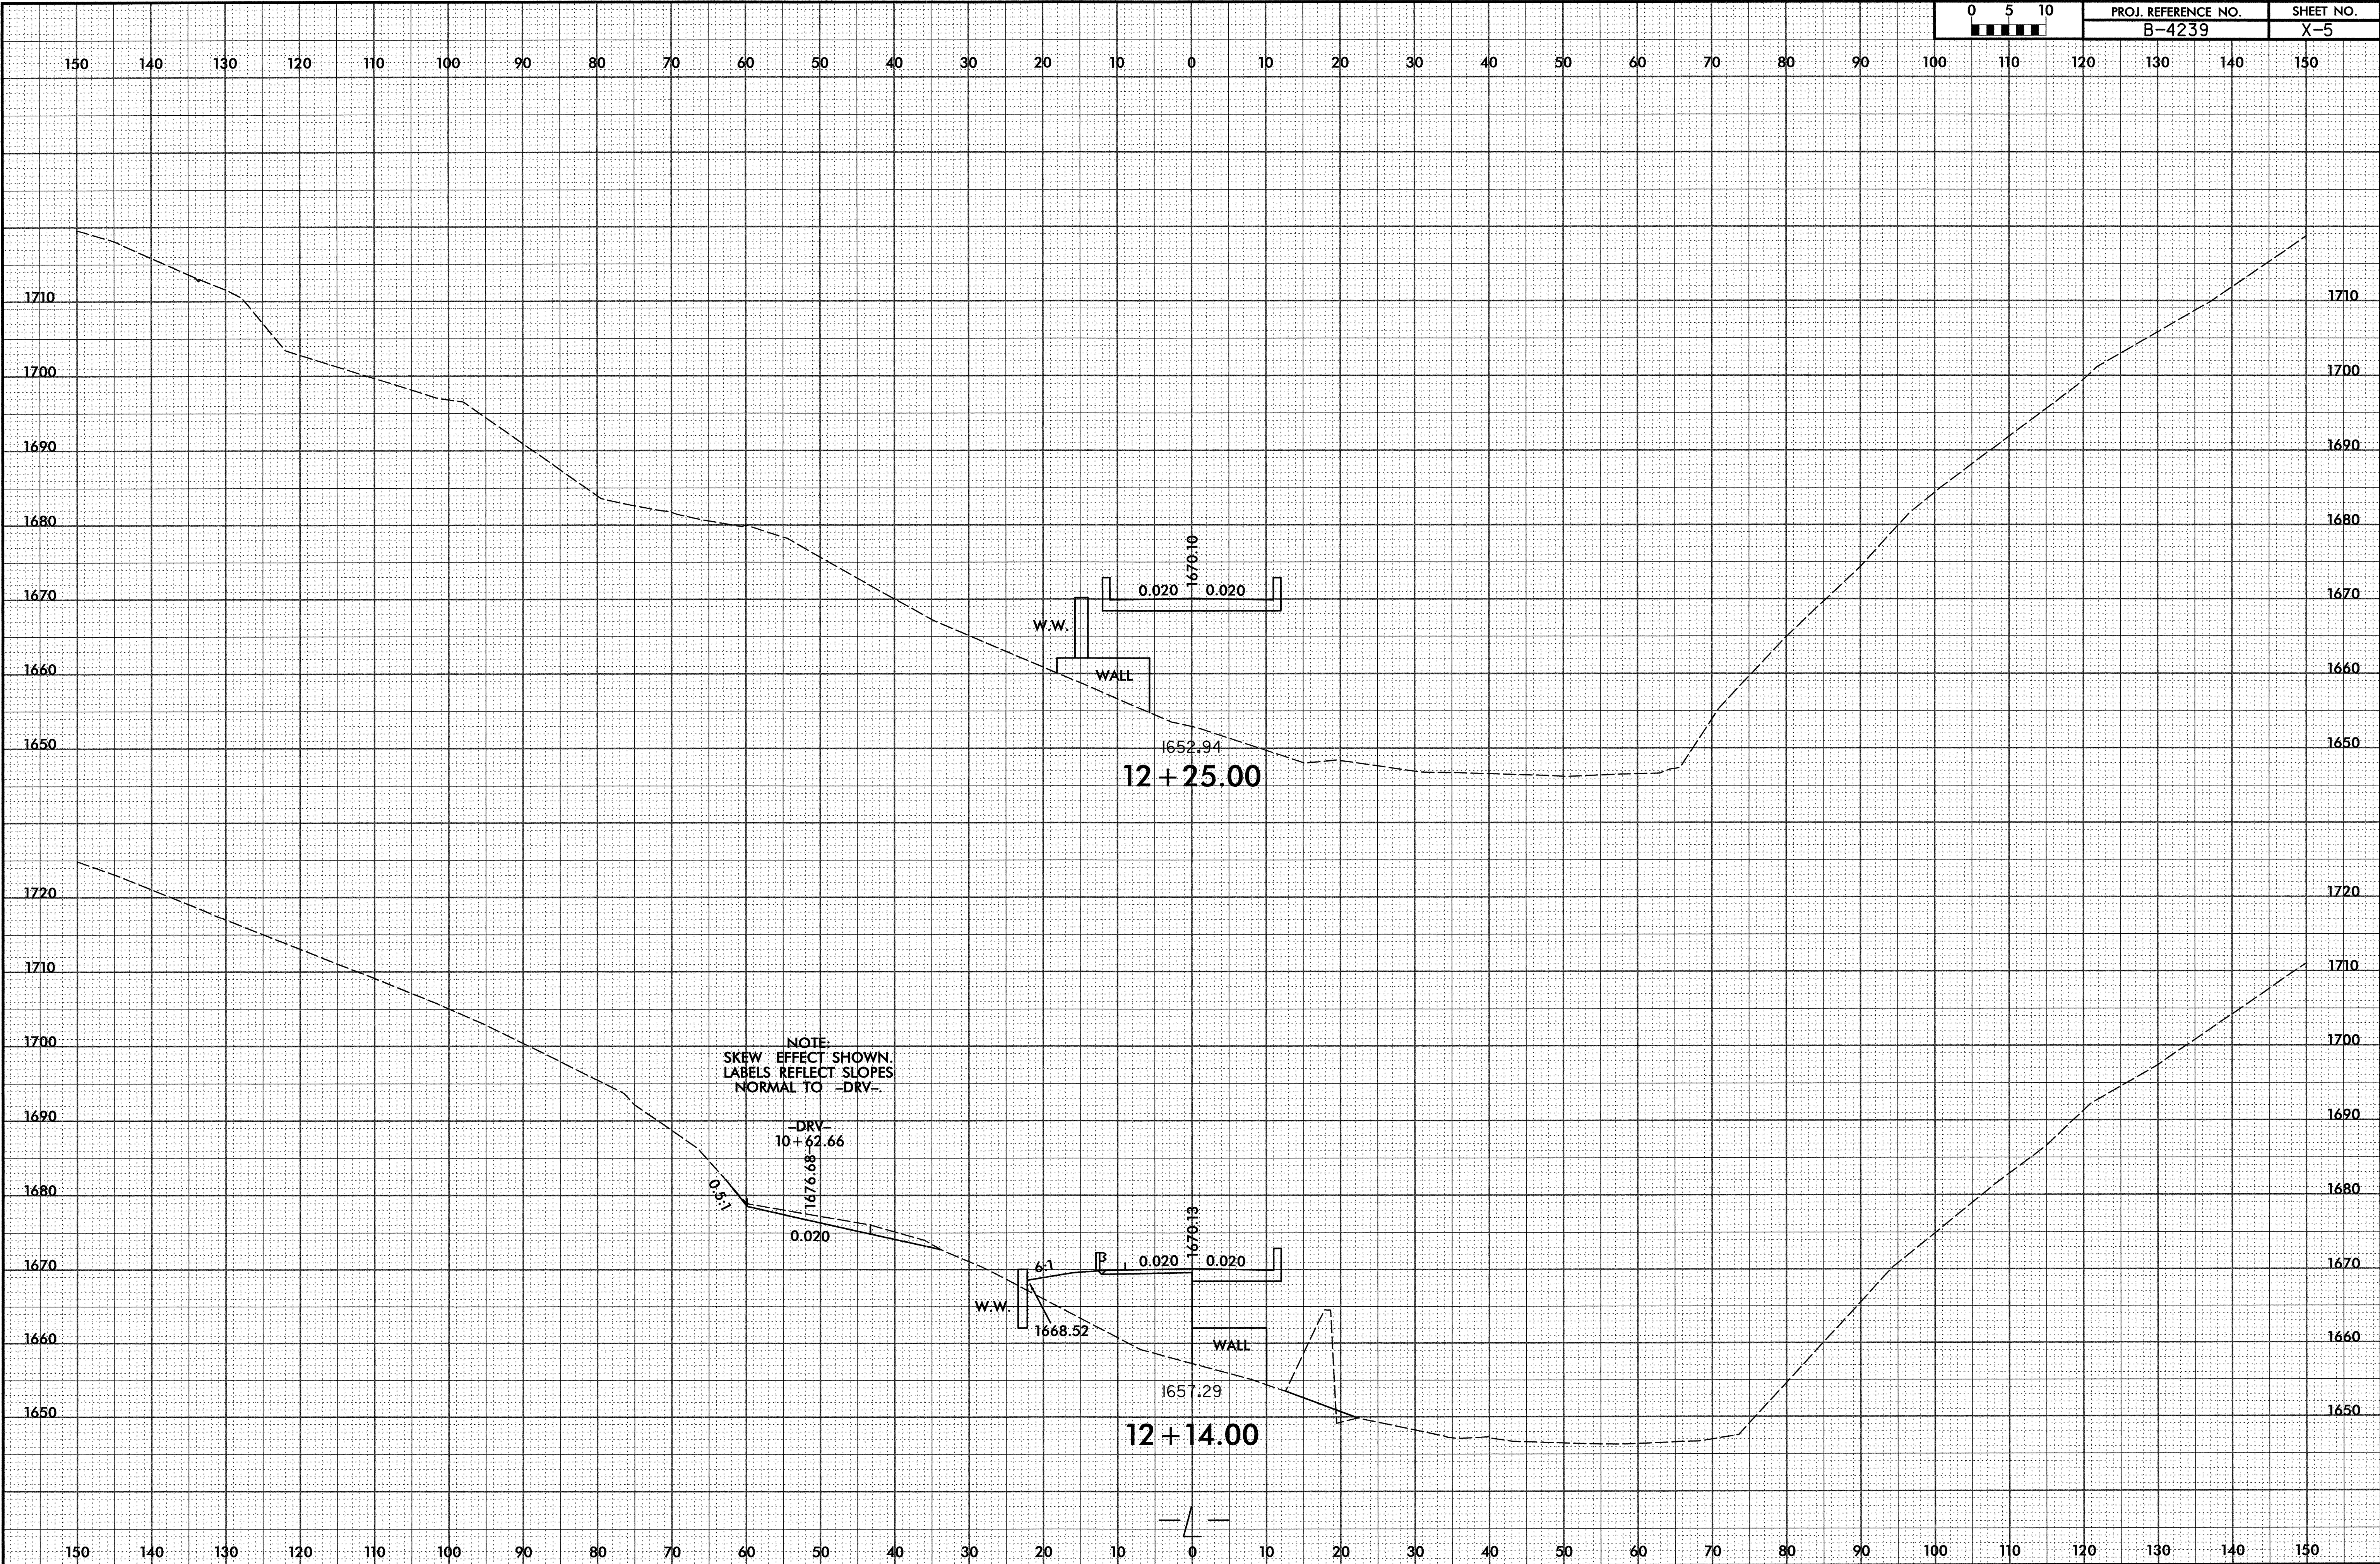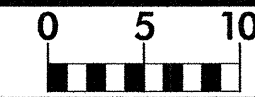


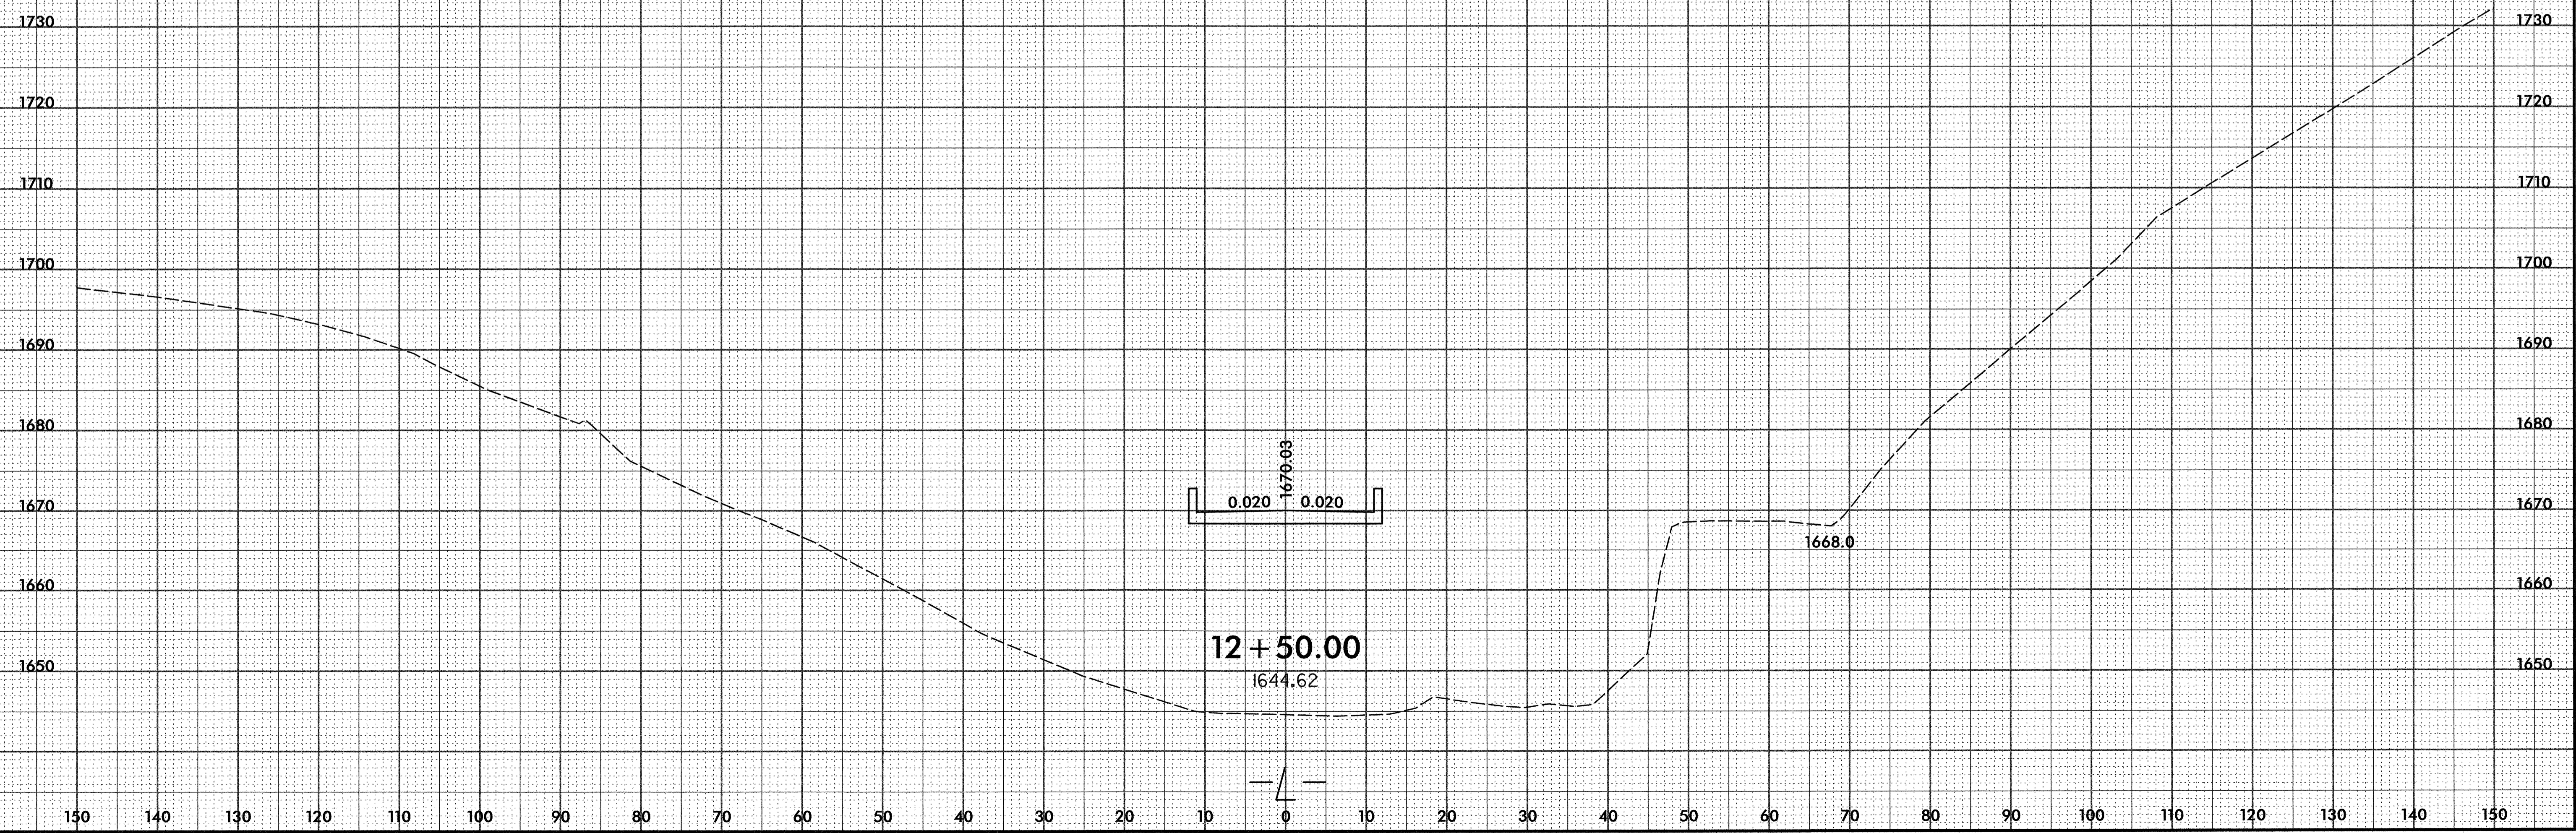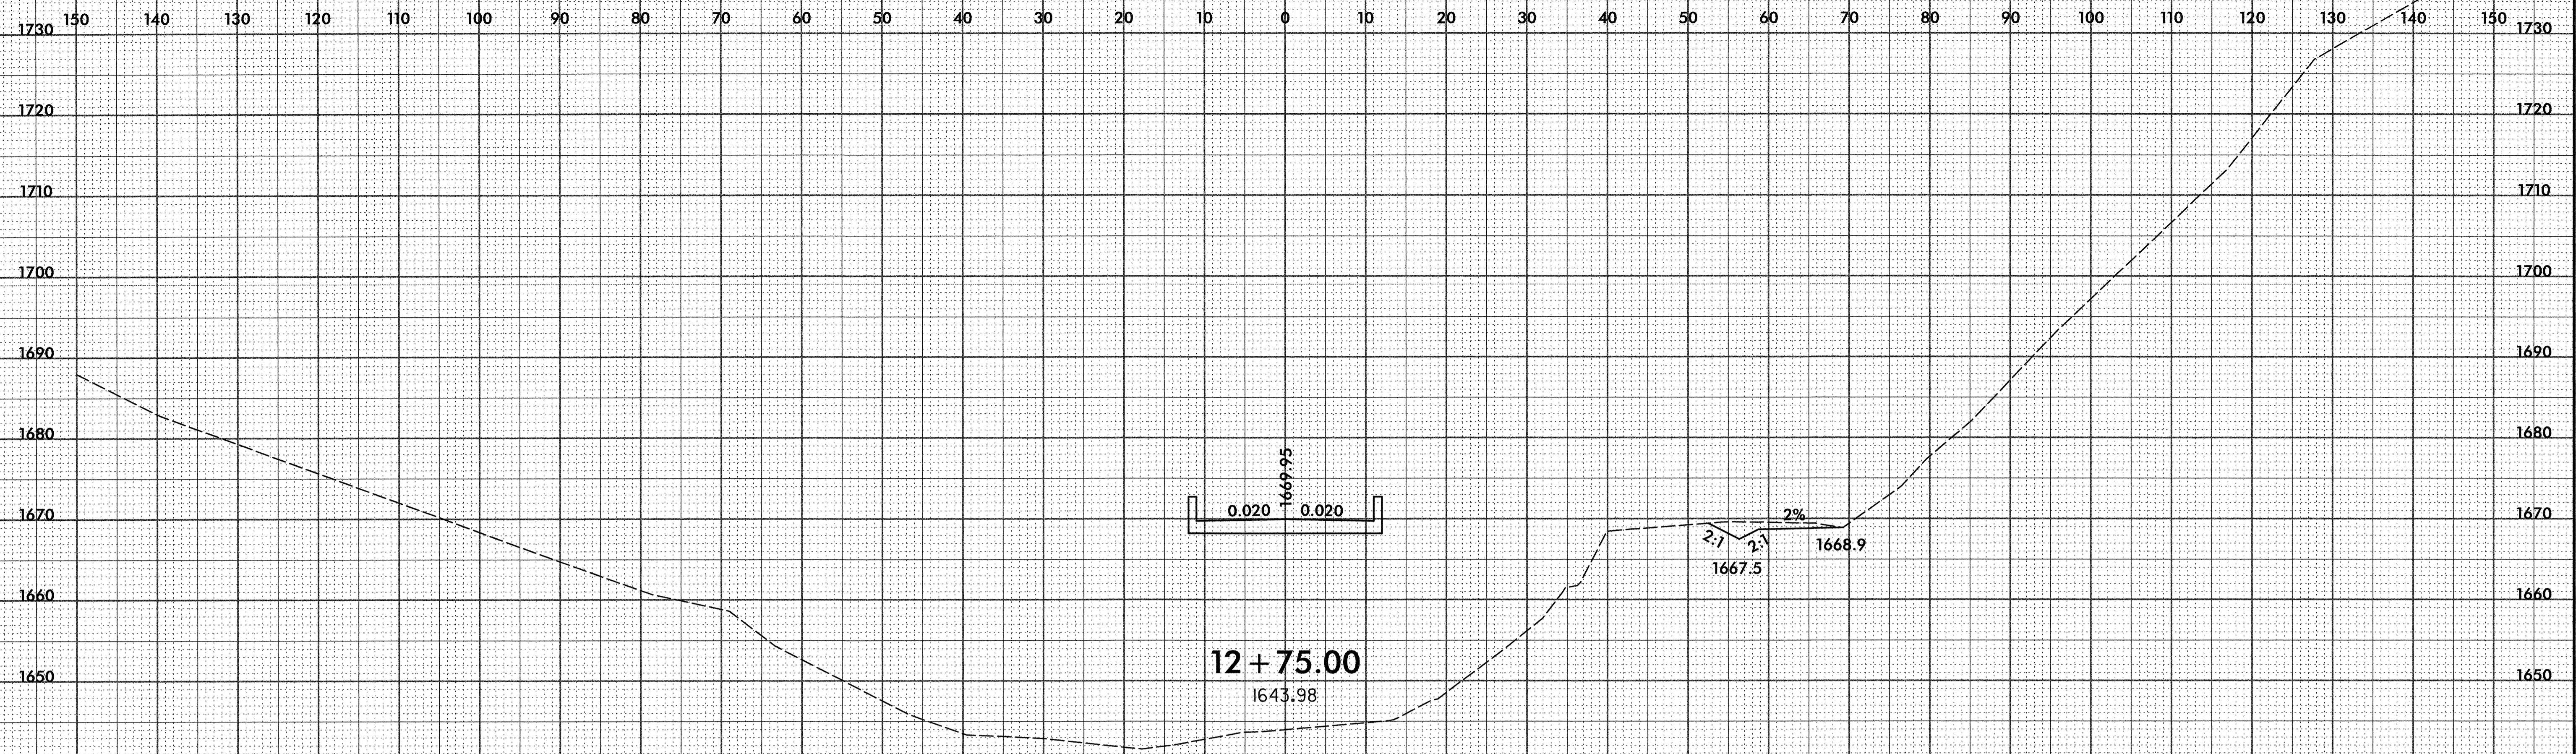

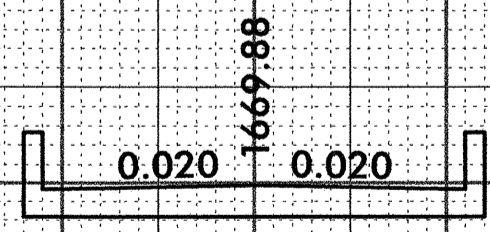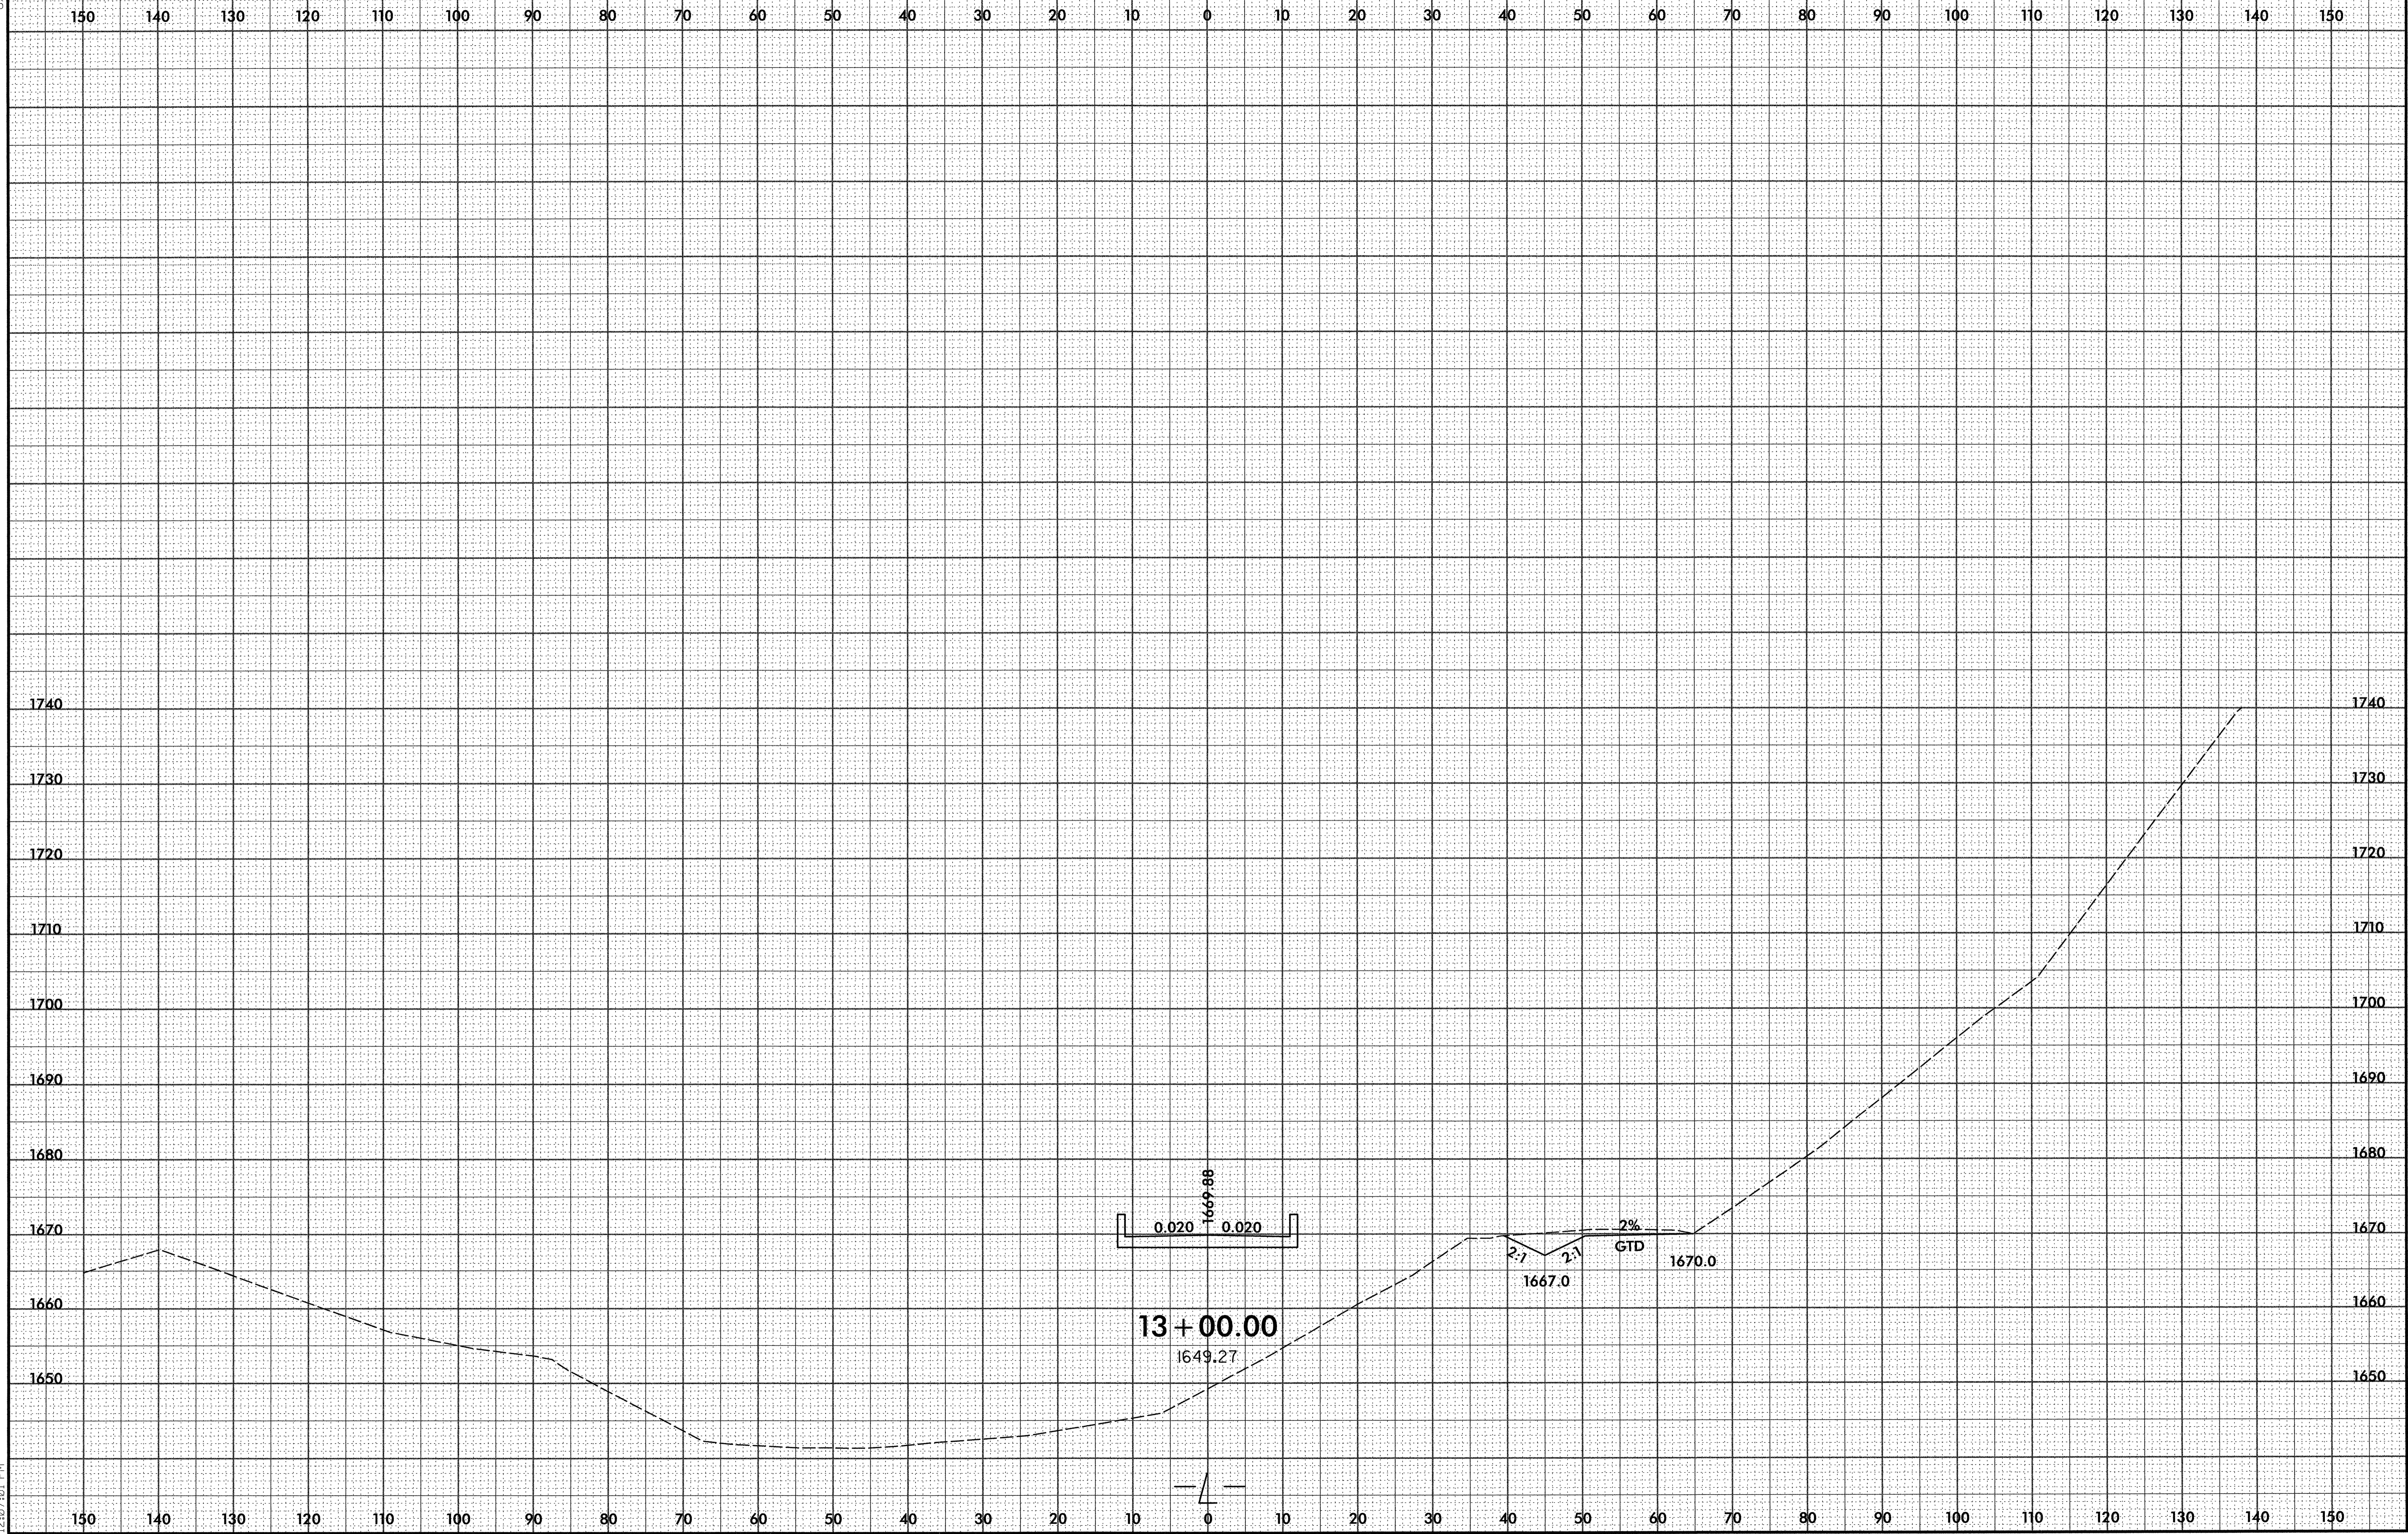

13 + 00.00  
1649.27

2.7 2.7  
1667.0  
2% GTD  
1670.0

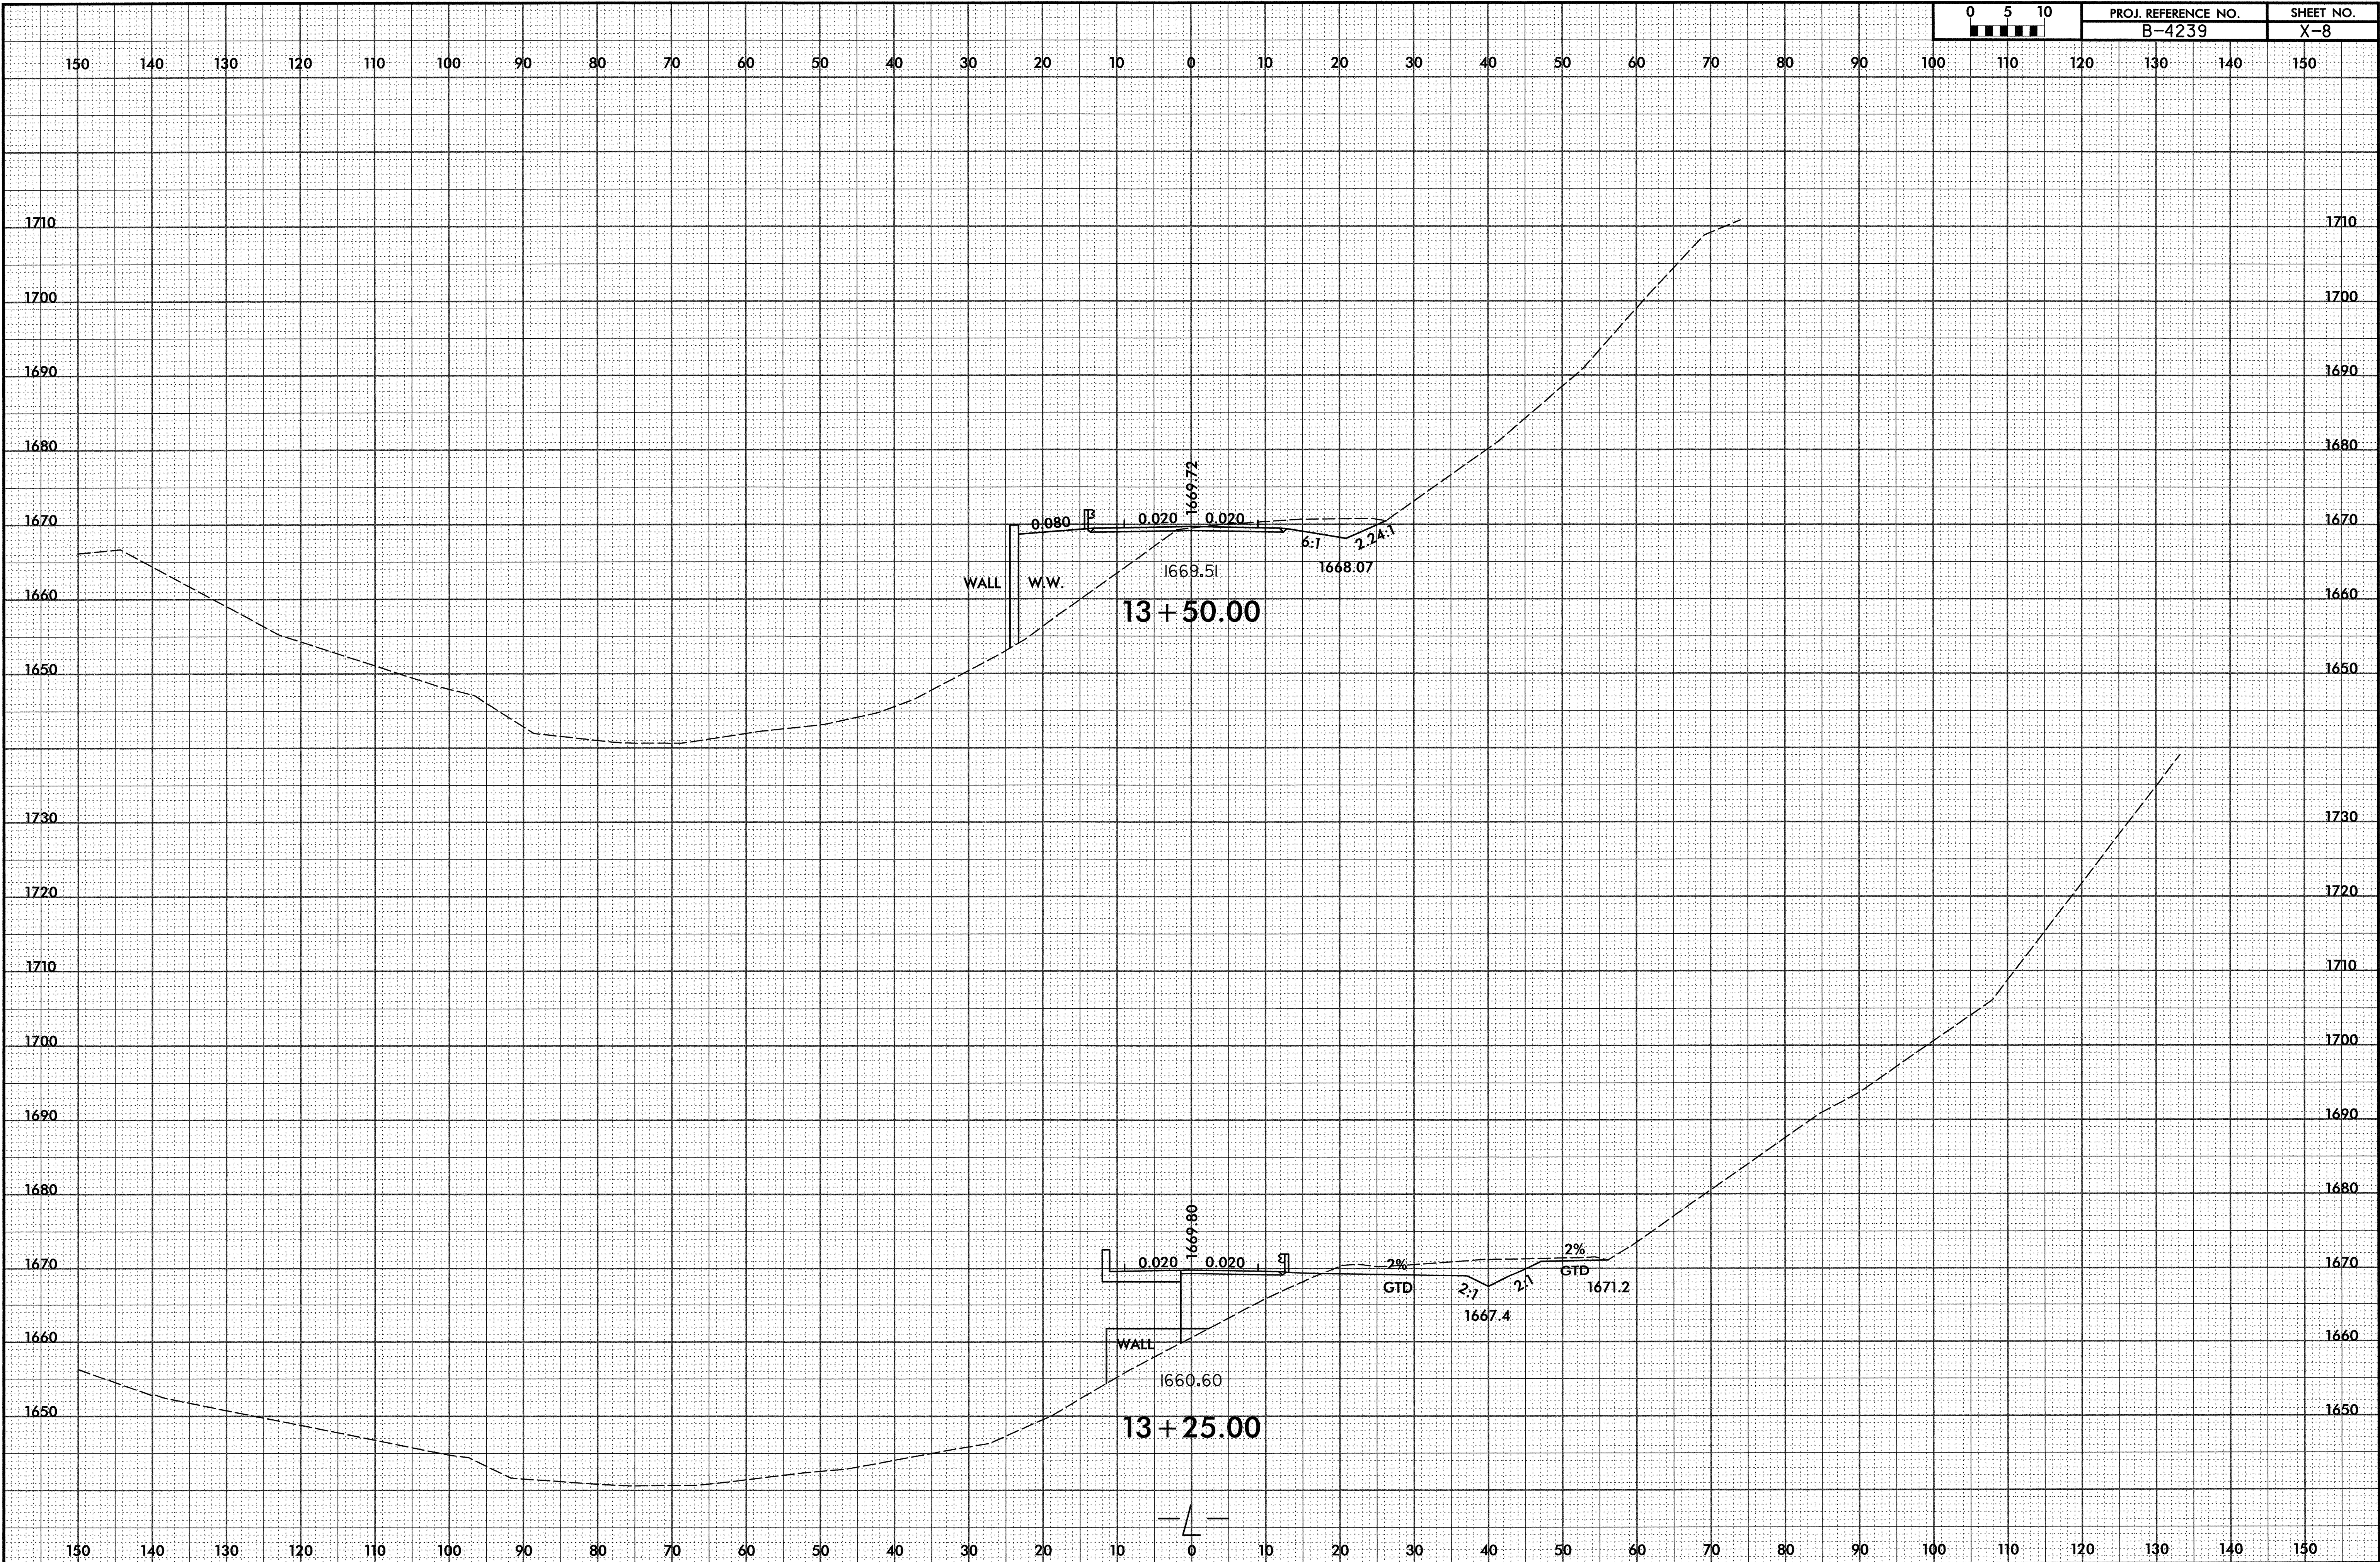





8/23/99



PROJ. REFERENCE NO.	SHEET NO.
B-4239	X-9

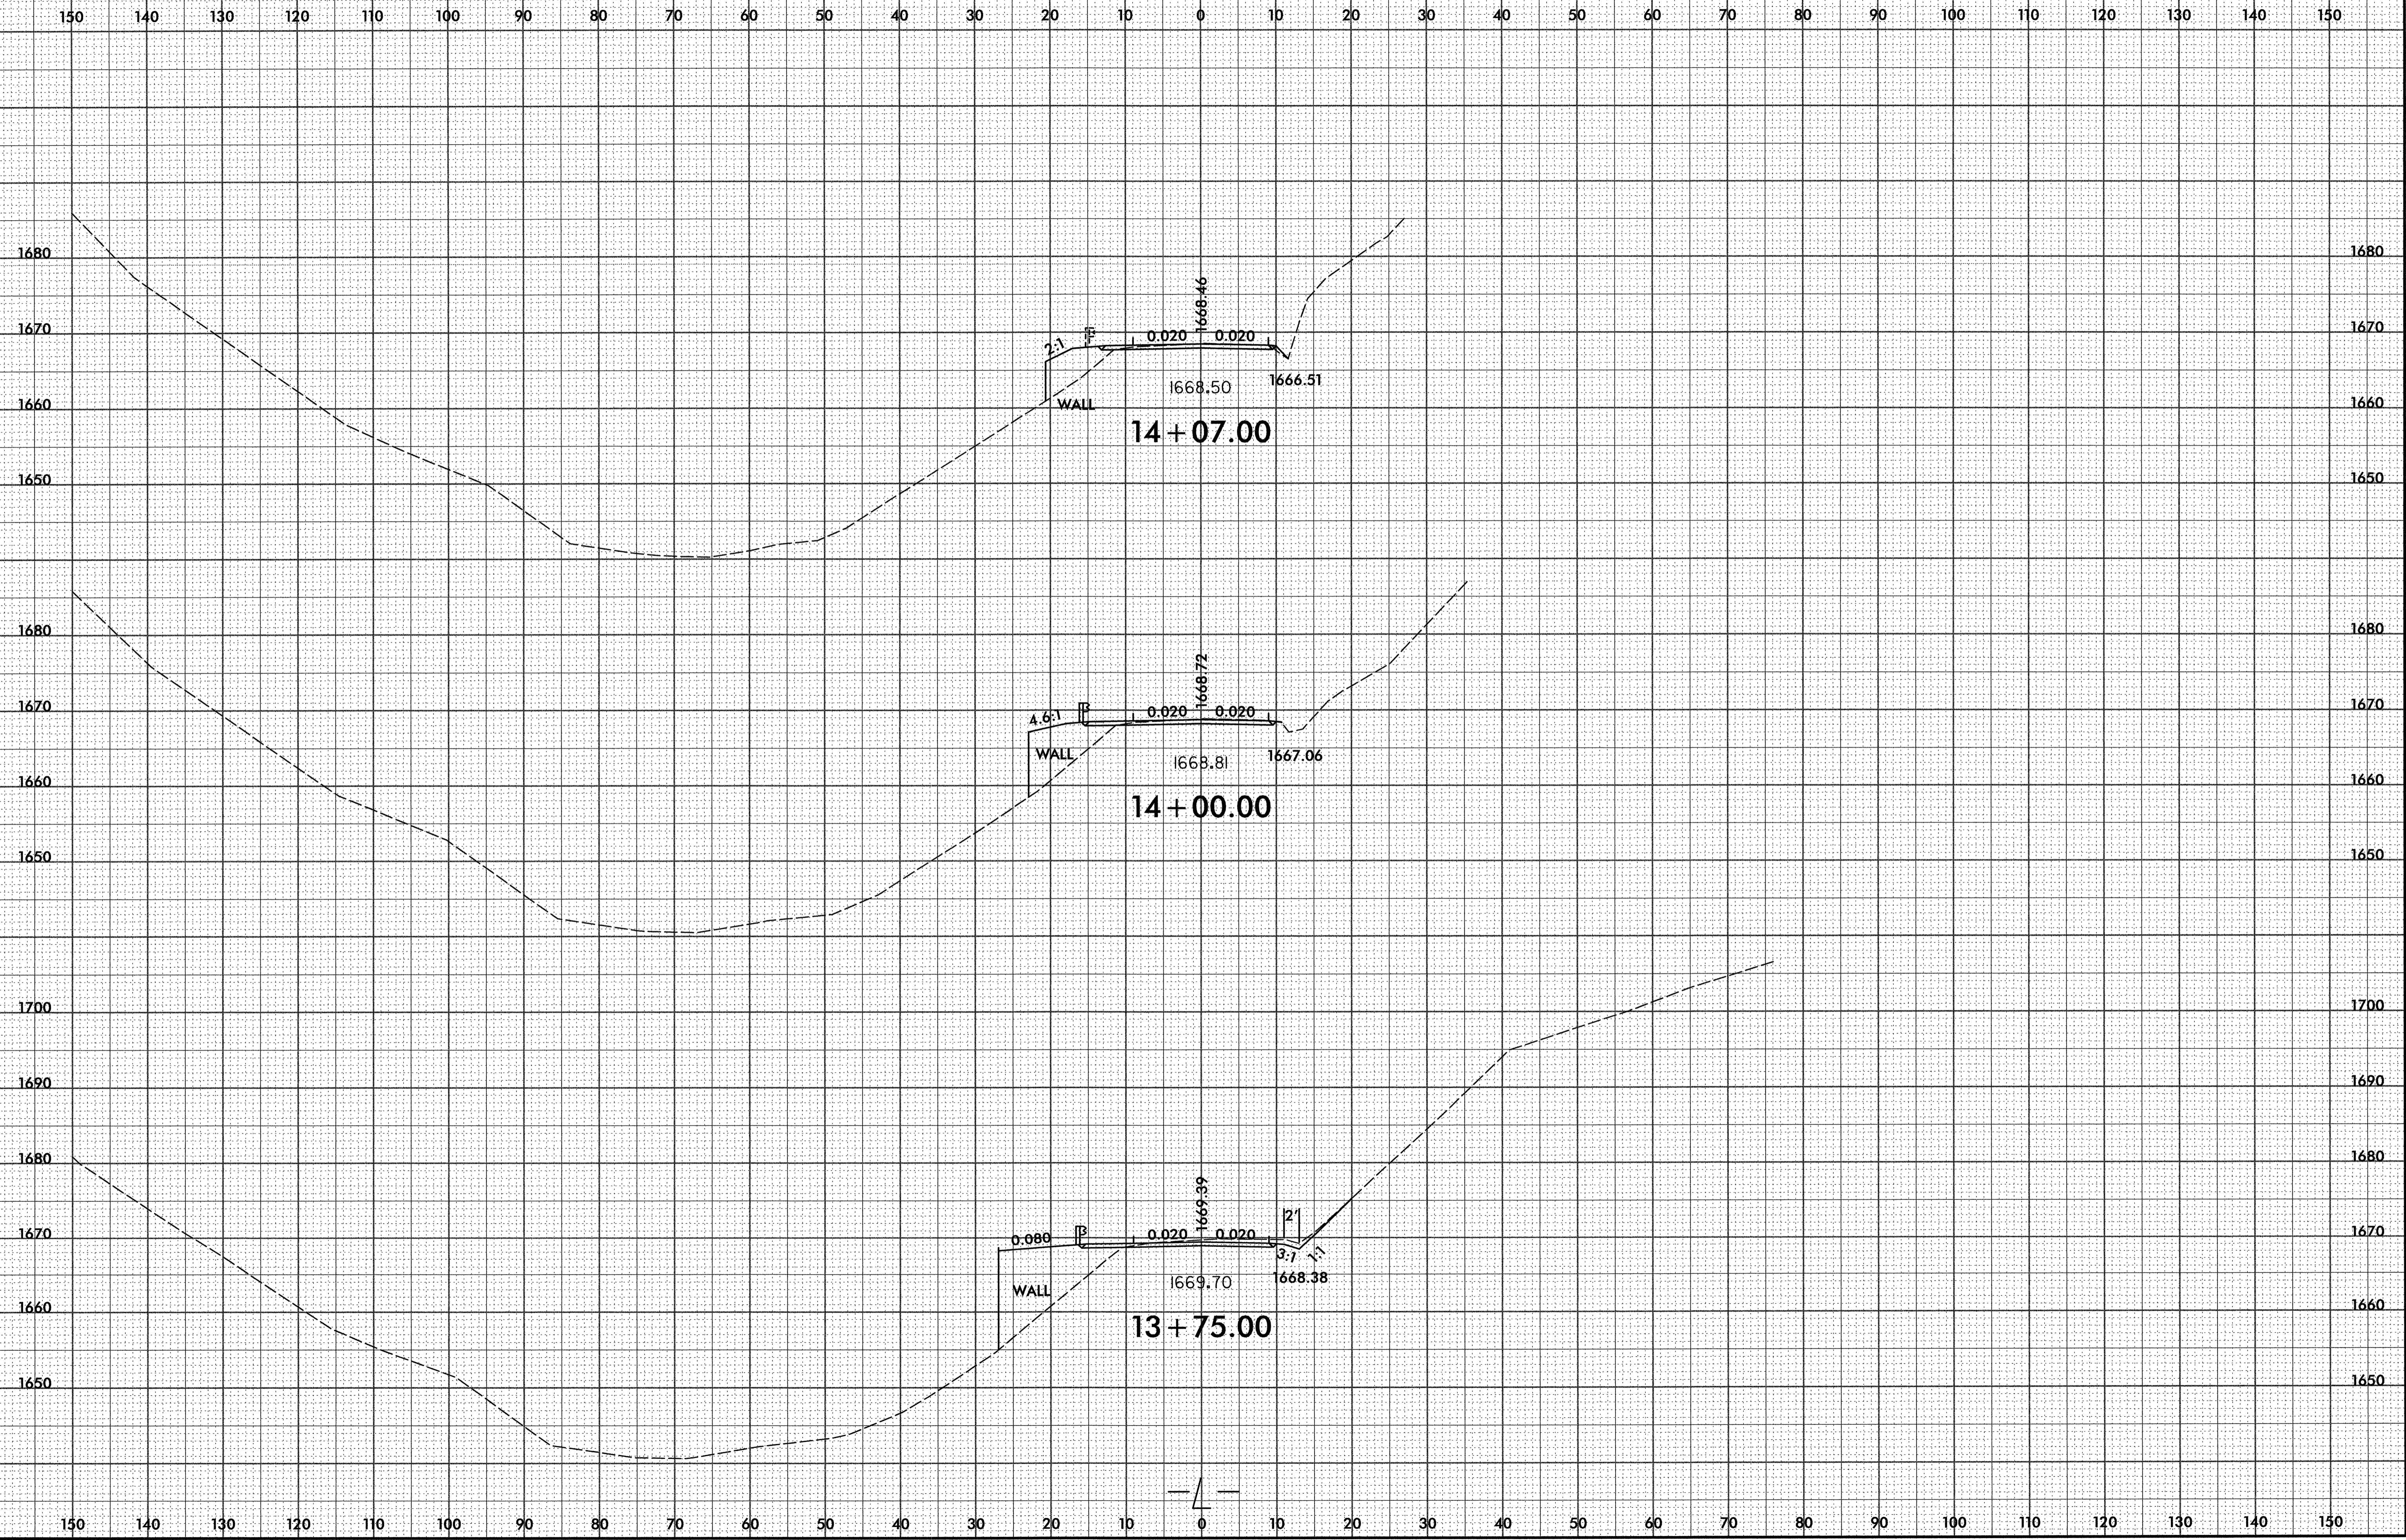


I:\72008  
12\0929\B4239\B4239\_Rdy\_xpl.dgn

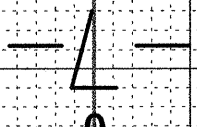

8/23/99

0 5 10	PROJ. REFERENCE NO.	SHEET NO.
	B-4239	X-10

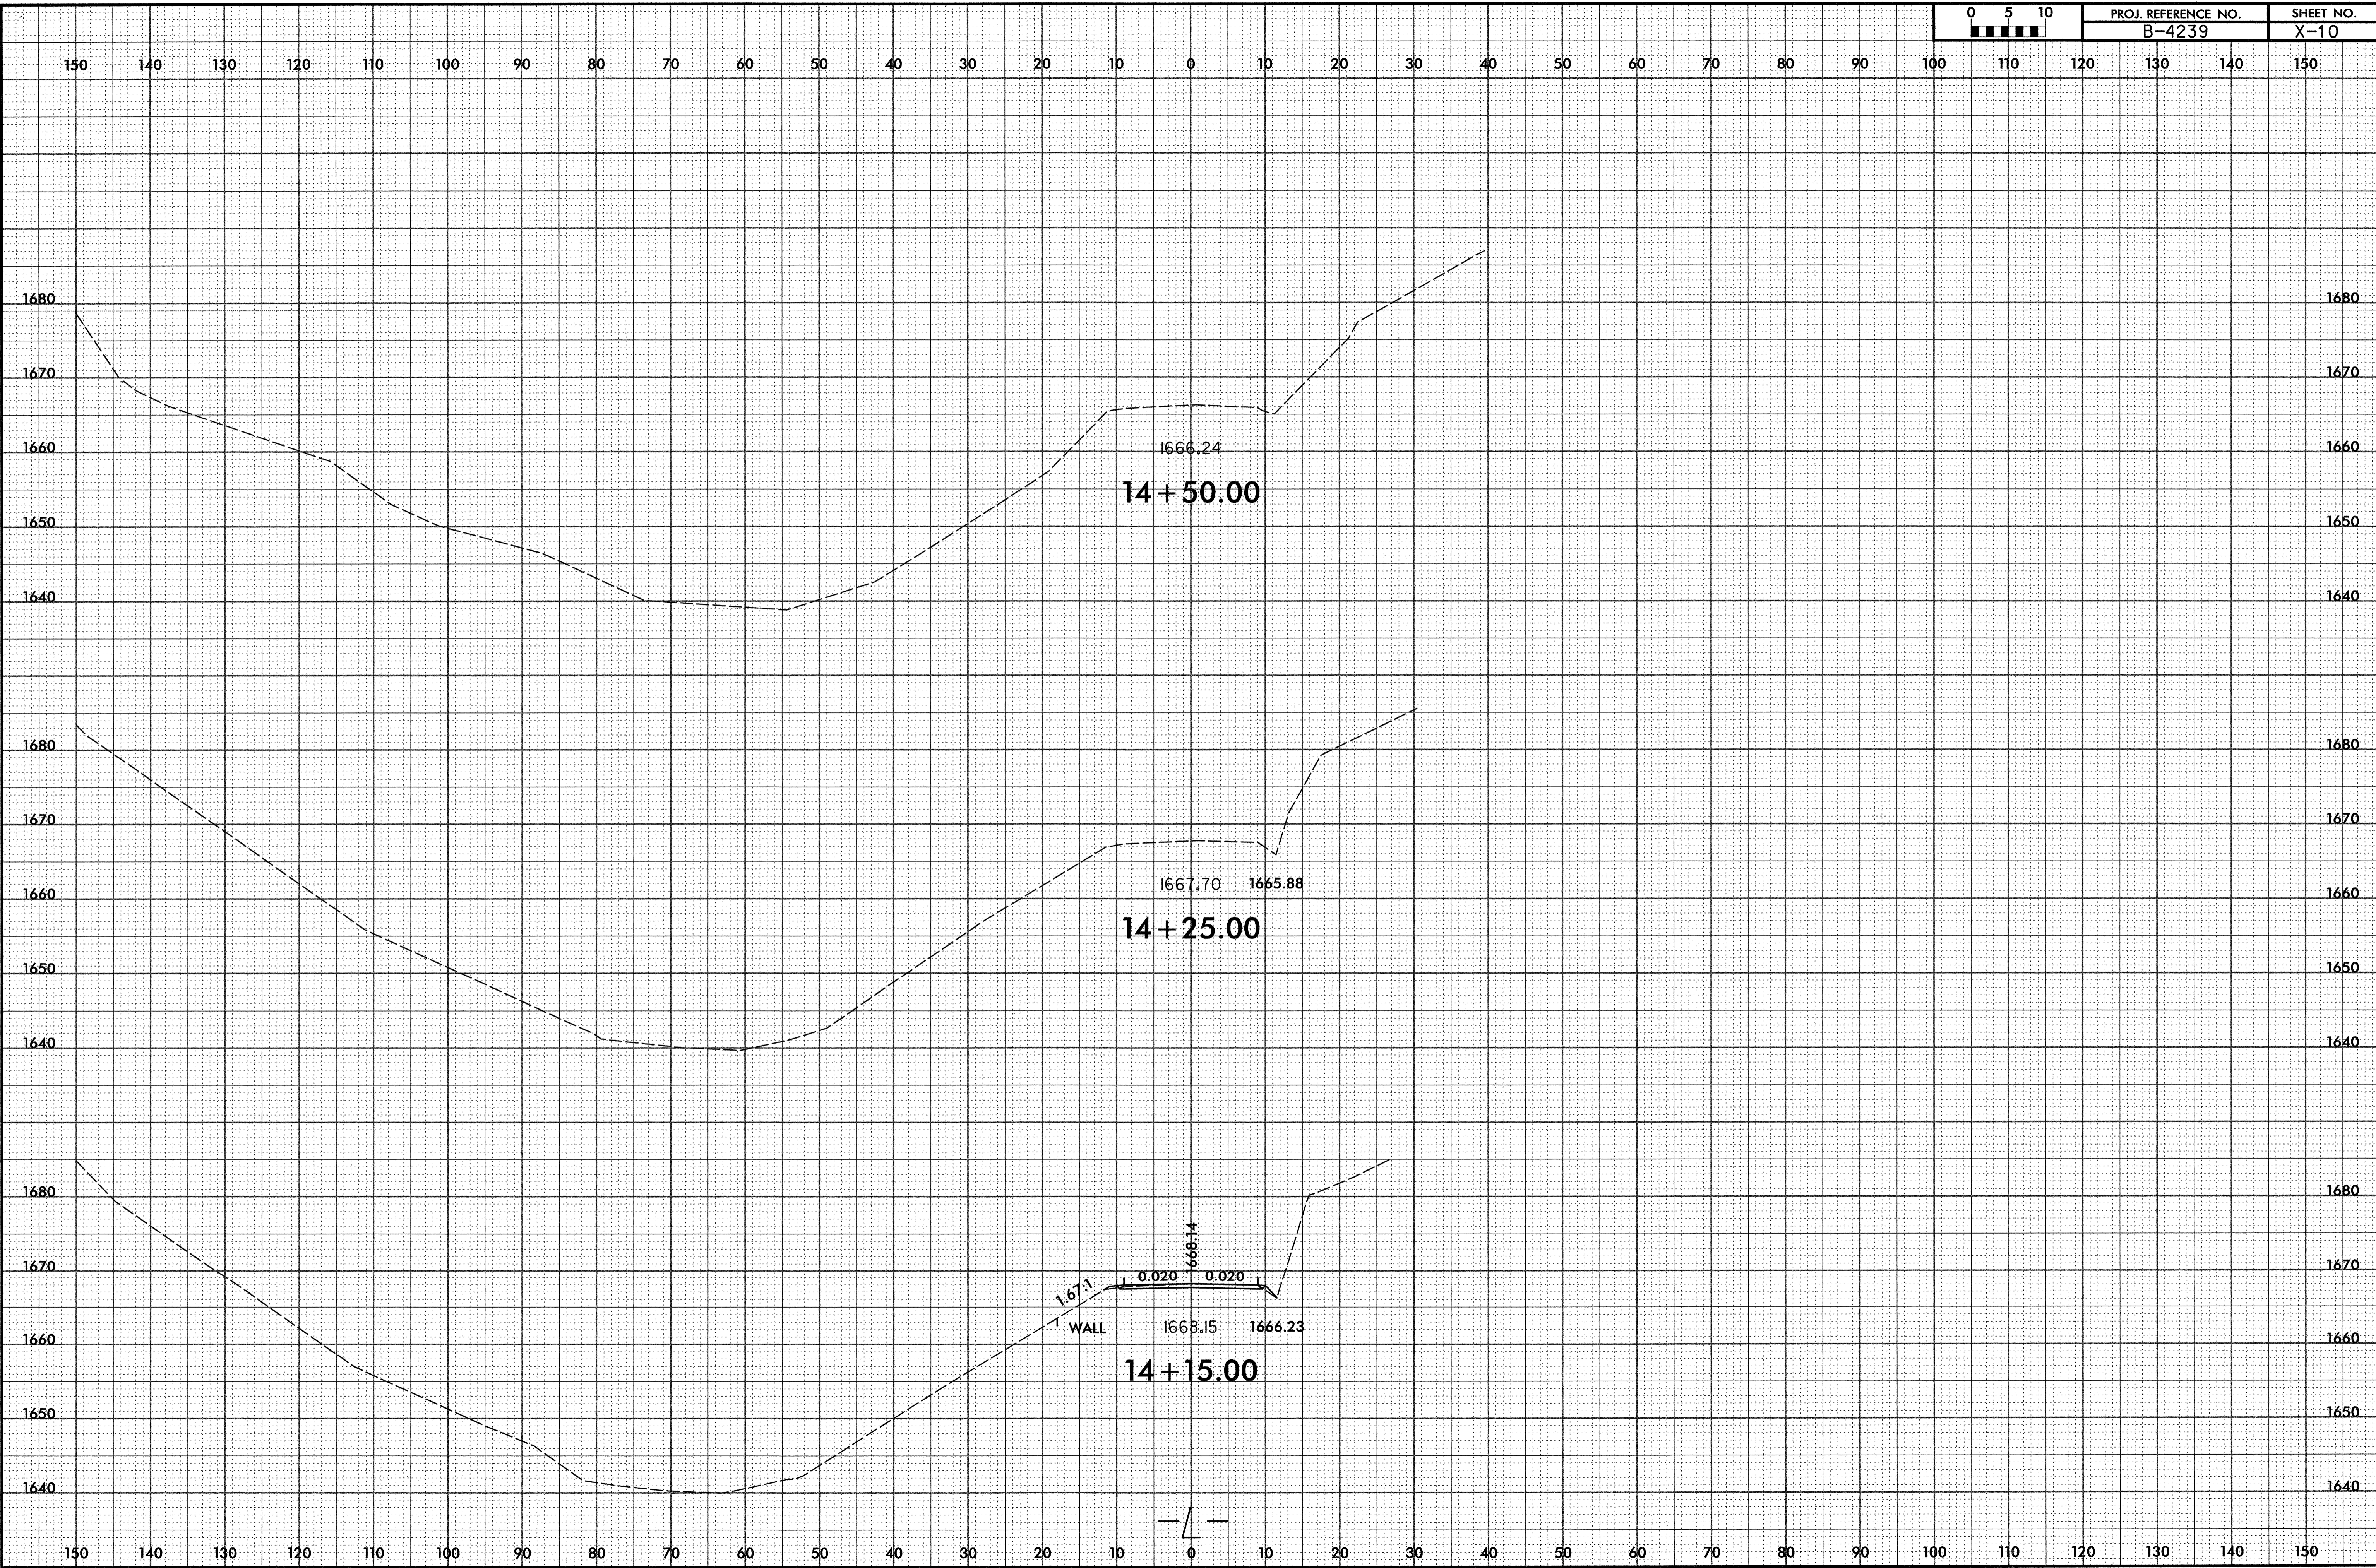

11/11/2008  
F:\Projects\B4239\_Rdy\_xpl.dgn  
2:07:24 PM