

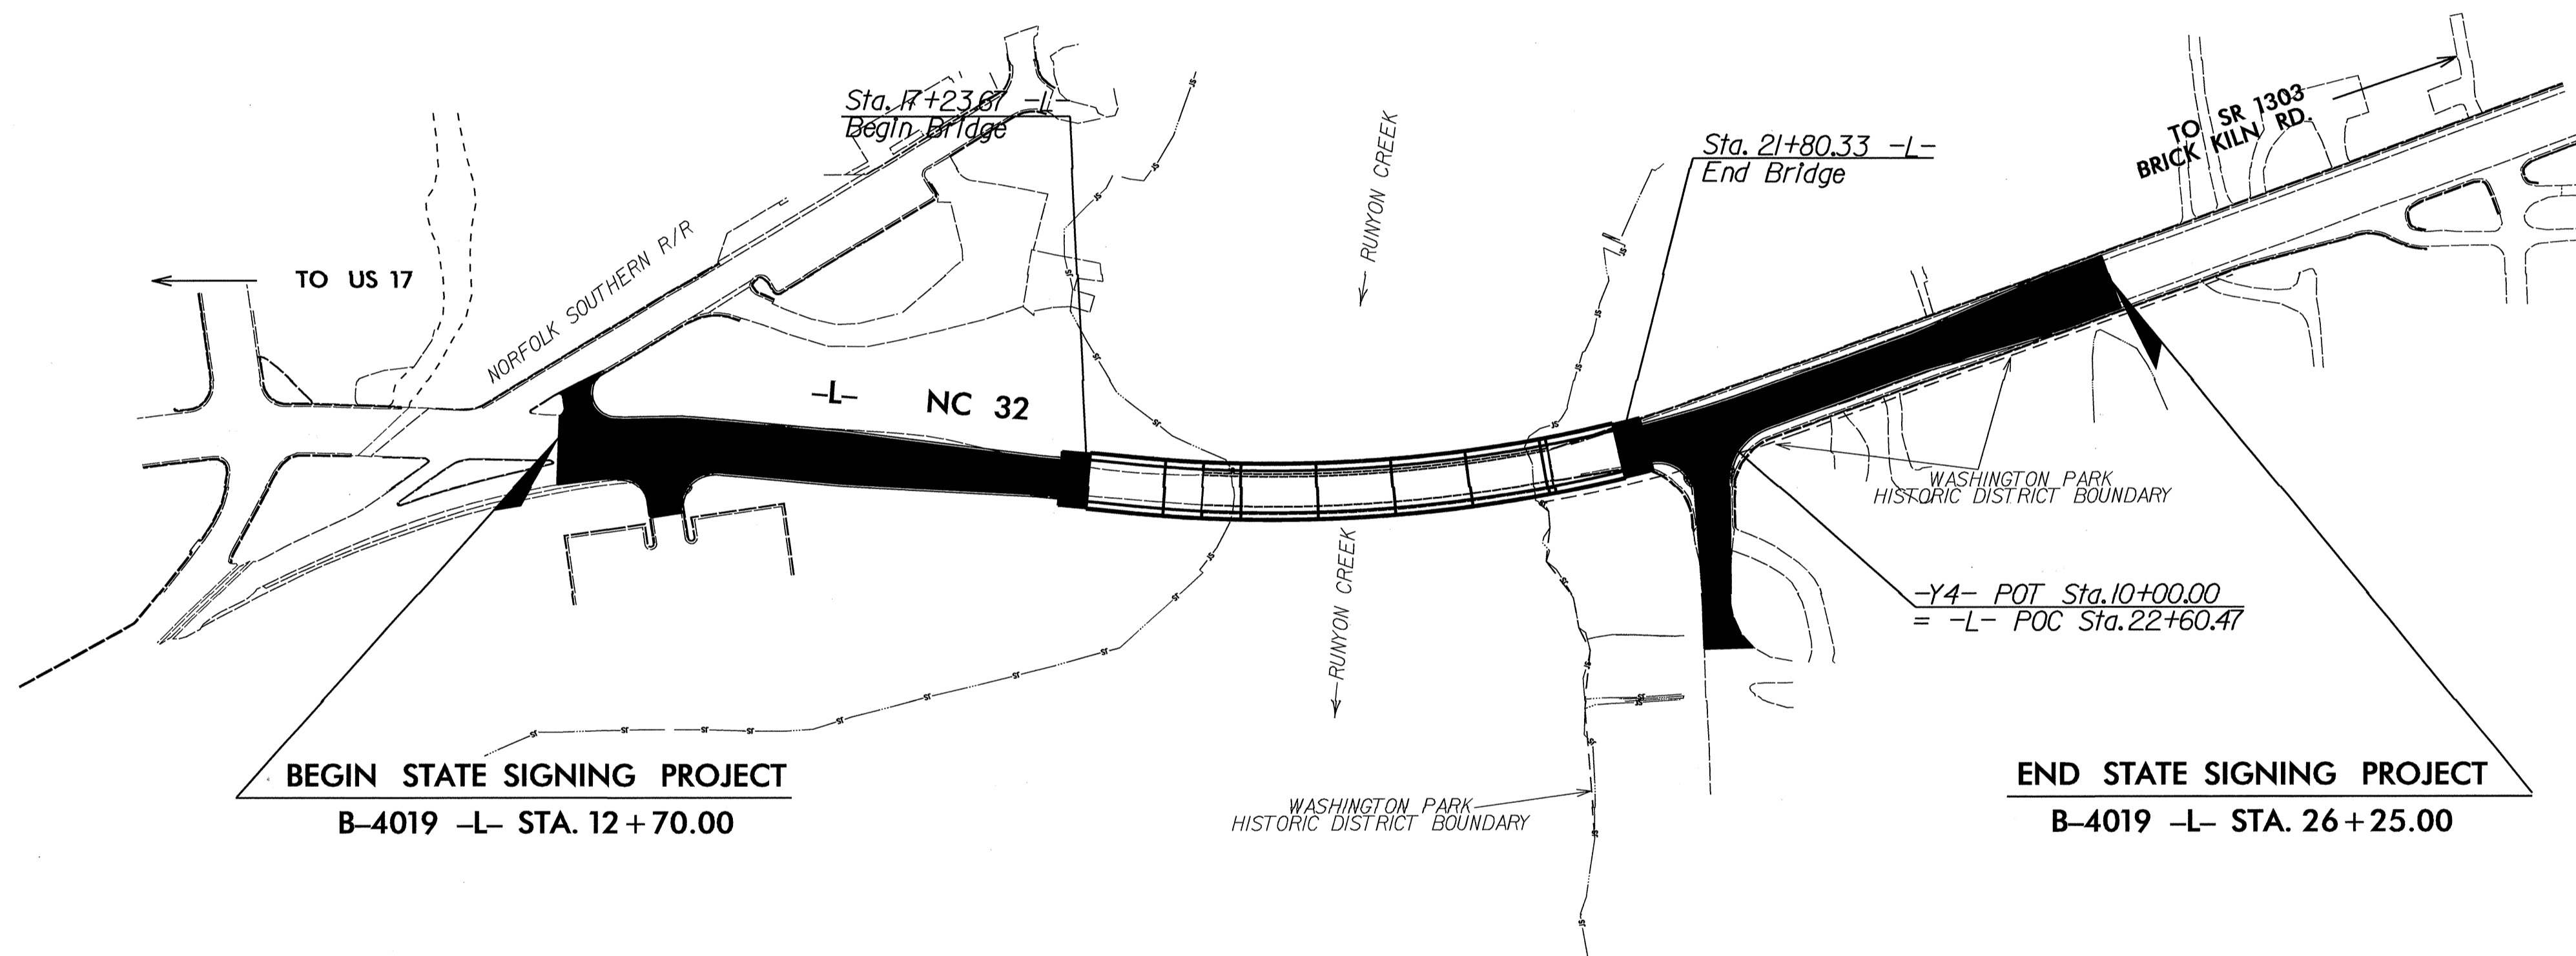
T.I.P.: B-4019

CONTRACT: C201731

**STATE OF NORTH CAROLINA  
DEPARTMENT OF TRANSPORTATION**

**SIGNING PLANS  
BEAUFORT COUNTY**

**LOCATION: BRIDGE NO.103 OVER RUNYON CREEK ON NC 32 IN WASHINGTON**



TIP NO. B-4019	SHEET NO. SIGN-1
APPROVED: <i>[Signature]</i>	
DATE: 12/5/08	
SEAL	

**SUMMARY OF QUANTITIES**

ITEM NO.		ITEM DESCRIPTION	QUANTITY	UNIT
DESC. NO.	SECT. NO.			
4072000000	903	SUPPORTS, WOOD	324	L. F.
4096000000	904	SIGN ERECTION, TYPE D	2	EA.
4102000000	904	SIGN ERECTION, TYPE E	17	EA.
4108000000	904	SIGN ERECTION, TYPE F	1	EA.
4116100000	904	SIGN ERECTION, RELOCATE SIGN TYPE D	2	EA.
4116100000	904	SIGN ERECTION, RELOCATE SIGN TYPE E	4	EA.
4141000000	907	DISPOSAL OF SUPPORT, WOOD	4	EA.
4155000000	907	DISPOSAL OF SIGN SYSTEM, U-CHANNEL	4	EA.
4158000000	907	DISPOSAL OF SIGN SYSTEM, WOOD	14	EA.
4238000000	907	DISPOSAL OF SIGN, D, E, OR F	1	EA.

**INDEX**


SHEET NO.	DESCRIPTION
1	TITLE SHEET
2	TYPE "D" SIGNS
3	TYPE "E" & "F" SIGNS
4	EXISTING ROADWAY
5	PROPOSED ROADWAY

PLAN PREPARED BY: N.C.D.O.T. SIGNING SECTION

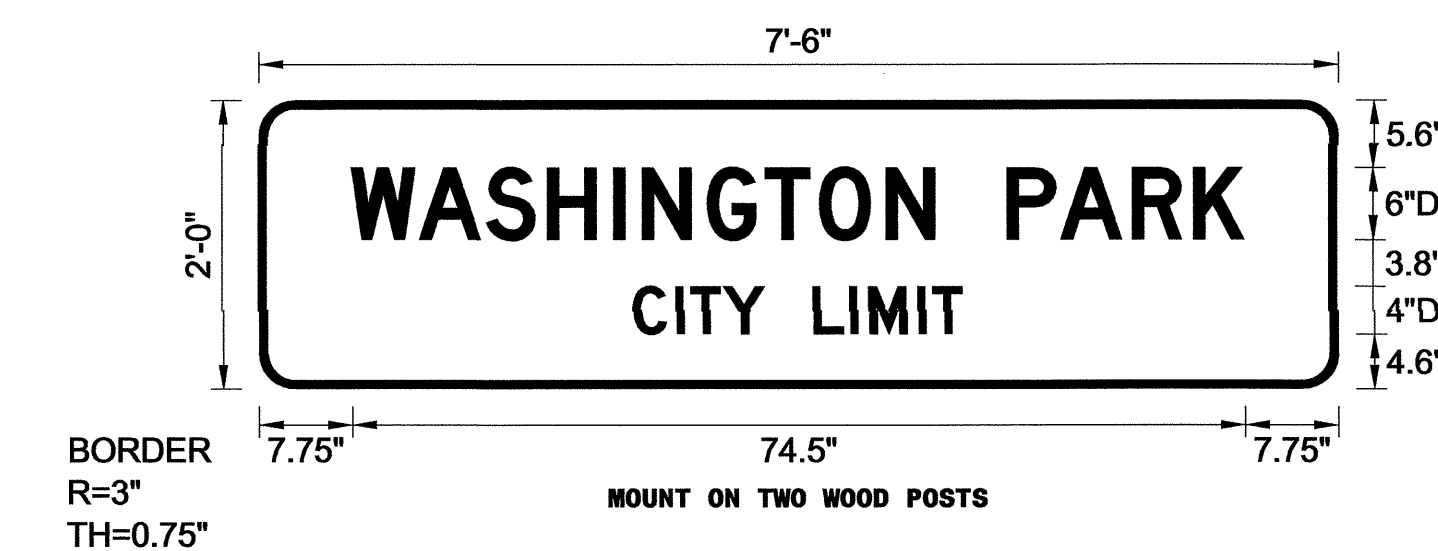
R. W. KING, PE      SIGNING ENGINEER  
A. I. ALQUDWAH, PE      SIGNING PROJECT ENGINEER  
D. M. EATON      SIGNING PROJECT DESIGN ENGINEER  
R. R. HENNEIN      SIGNING DESIGNER

ROADWAY STANDARD DRAWINGS  
APPLICABLE TO THESE SIGNING PLANS  
903.20 904.10 904.50

TIP NO. B-4019	SHEET NO. SIGN-2
APPROVED: <i>[Signature]</i>	
DATE: 12/15/08	
SEAL	



SIGN NUMBER: 301 TYPE: D QUANTITY: 1 SIGN WIDTH: 90" HEIGHT: 24" TOTAL AREA: 15.0 Sq.Ft. BORDER TYPE: FLUSH RECESS: 0" WIDTH: 0.75" RADII: 3" NO. Z BARS: LENGTH:	BACKG COLOR: Green COPY COLOR: White SYMBOl: [Table with columns X, Y, WID, HT] MAT'L: 0.125" (3.2 mm) ALUMINUM	DESIGN BY: R. HENNEIN PROJECT ID: B-4019 CHECKED BY: DIV: 2 DATE: Nov 21, 2008
--	--	--



USE NOTES:  
 1. Legend and border shall be direct applied Grade C sheeting.  
 2. Background shall be Grade C reflective sheeting.

LETTER POSITIONS


Letter spacings are to start of next letter

Series/Size	Text Length
D 2000	74.5
D 2000	27.5

W A S H I N G T O N P A R K  
 C I T Y L I M I T

FILENAME: signdesigns NORTH CAROLINA D.O.T. SIGN DETAIL

SIGN NUMBER: 302 TYPE: D QUANTITY: 1 SIGN WIDTH: 60" HEIGHT: 24" TOTAL AREA: 10.0 Sq.Ft. BORDER TYPE: FLUSH RECESS: 0" WIDTH: 0.75" RADII: 3" NO. Z BARS: LENGTH:	BACKG COLOR: Green COPY COLOR: White SYMBOl: [Table with columns X, Y, WID, HT] MAT'L: 0.125" (3.2 mm) ALUMINUM	DESIGN BY: R. HENNEIN PROJECT ID: B-4019 CHECKED BY: DIV: 2 DATE: Nov 21, 2008
--	--	--

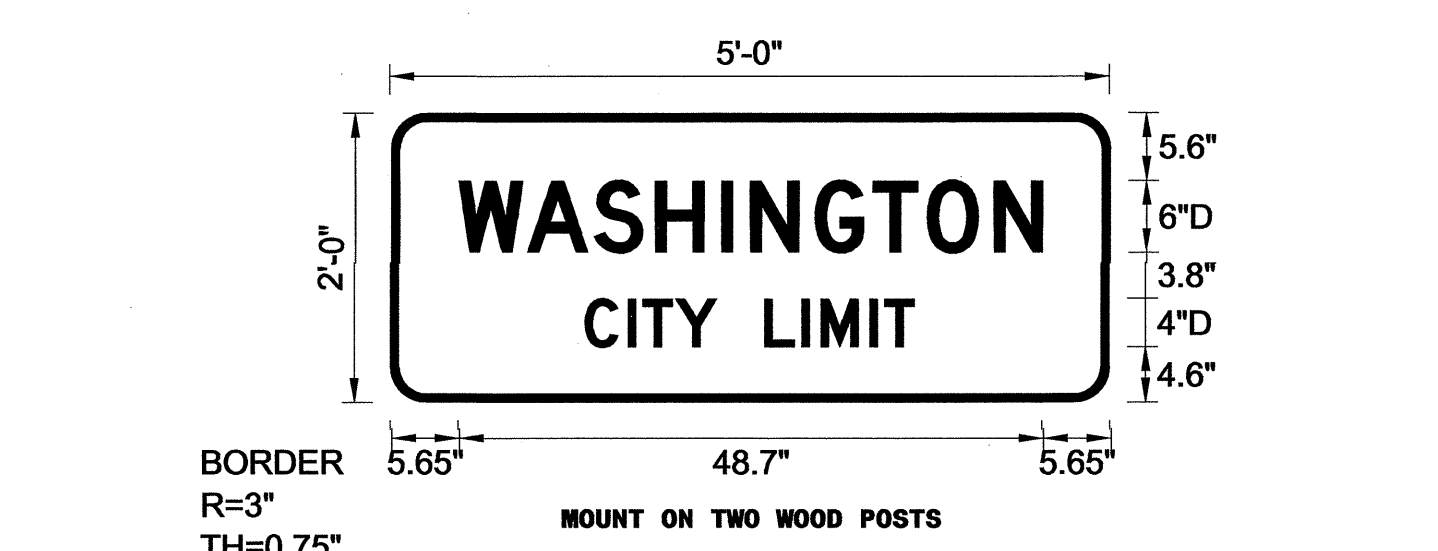

USE NOTES:  
 1. Legend and border shall be direct applied Grade C sheeting.  
 2. Background shall be Grade C reflective sheeting.

LETTER POSITIONS

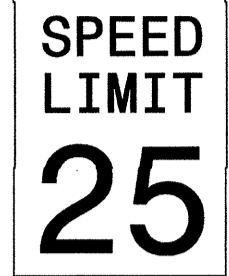
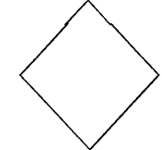
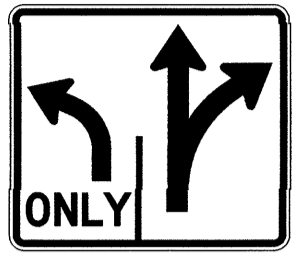



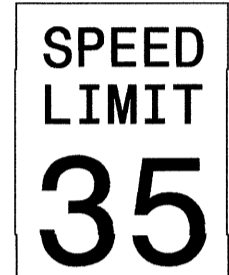
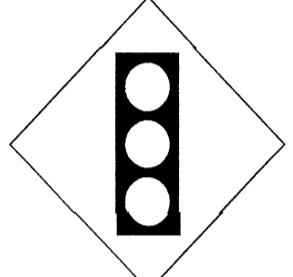







Letter spacings are to start of next letter

Series/Size	Text Length
D 2000	48.7
D 2000	27.5

W A S H I N G T O N  
 C I T Y L I M I T


FILENAME: signdesigns NORTH CAROLINA D.O.T. SIGN DETAIL

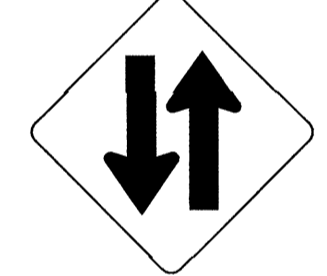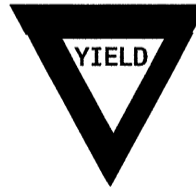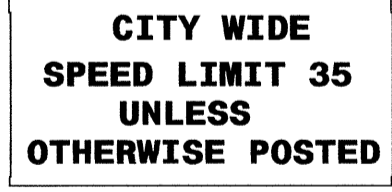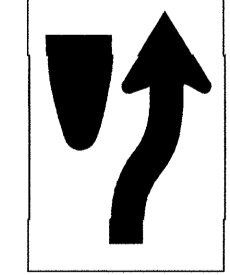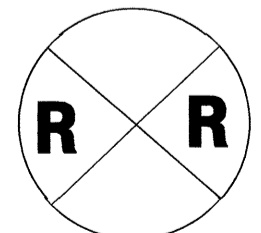TYPE "D" SIGNS

TIP NO. B-4019		SHEET NO. SIGN-3		
<p>403 QUANTITY REQ'D <u>1</u></p>  <p>24 X 30 R2-1</p> <p>ONE WOOD POST PER SIGN</p>	<p>417 QUANTITY REQ'D <u>1</u></p>  <p>18 X 18 W23-15</p> <p>MOUNT BELOW SIGN 416 IN 1 INSTALLATION</p>	<p>465 QUANTITY REQ'D <u>1</u></p>  <p>36 X 30 R3-8C</p> <p>ONE WOOD POST PER SIGN</p>	<p>501</p>  <p>1 - 24" X 12"</p>  <p>1 - 24" X 24"</p> <p>ONE WOOD POST PER SIGN</p>	<p>APPROVED: <i>[Signature]</i></p> <p>DATE: 12/5/08</p> <p>SEAL</p> 
<p>404 QUANTITY REQ'D <u>2</u></p>  <p>24 X 30 R2-1</p> <p>ONE WOOD POST PER SIGN</p>	<p>438 QUANTITY REQ'D <u>1</u></p>  <p>36 X 36 W3-3</p> <p>ONE WOOD POST PER SIGN</p>	<p>466 QUANTITY REQ'D <u>1</u></p>  <p>24 X 36 R3-9B</p> <p>ONE WOOD POST PER SIGN</p>		
<p>408 QUANTITY REQ'D <u>3</u></p>  <p>30 X 30 R1-1</p> <p>ONE WOOD POST PER SIGN</p>	<p>452 QUANTITY REQ'D <u>2</u></p>  <p>36 X 36 W6-3</p> <p>ONE WOOD POST PER SIGN</p>			
<p>412 QUANTITY REQ'D <u>2</u></p>  <p>36 X 36 X 36 R1-2</p> <p>ONE WOOD POST PER SIGN</p>	<p>454 QUANTITY REQ'D <u>1</u></p>  <p>60 X 36 R2-27</p> <p>MOUNT BELOW SIGN 302 IN 1 INSTALLATION</p>			
<p>416 QUANTITY REQ'D <u>1</u></p>  <p>24 X 30 R4-7</p> <p>ONE WOOD POST PER SIGN</p>	<p>464 QUANTITY REQ'D <u>1</u></p>  <p>36 Dia. W10-1</p> <p>ONE WOOD POST PER SIGN</p>			

TYPE "E" & "F" SIGNS

TIP NO. B-4019	SHEET NO. SIGN-4
APPROVED: <i>[Signature]</i>	
DATE: 12/5/08	
SEAL	

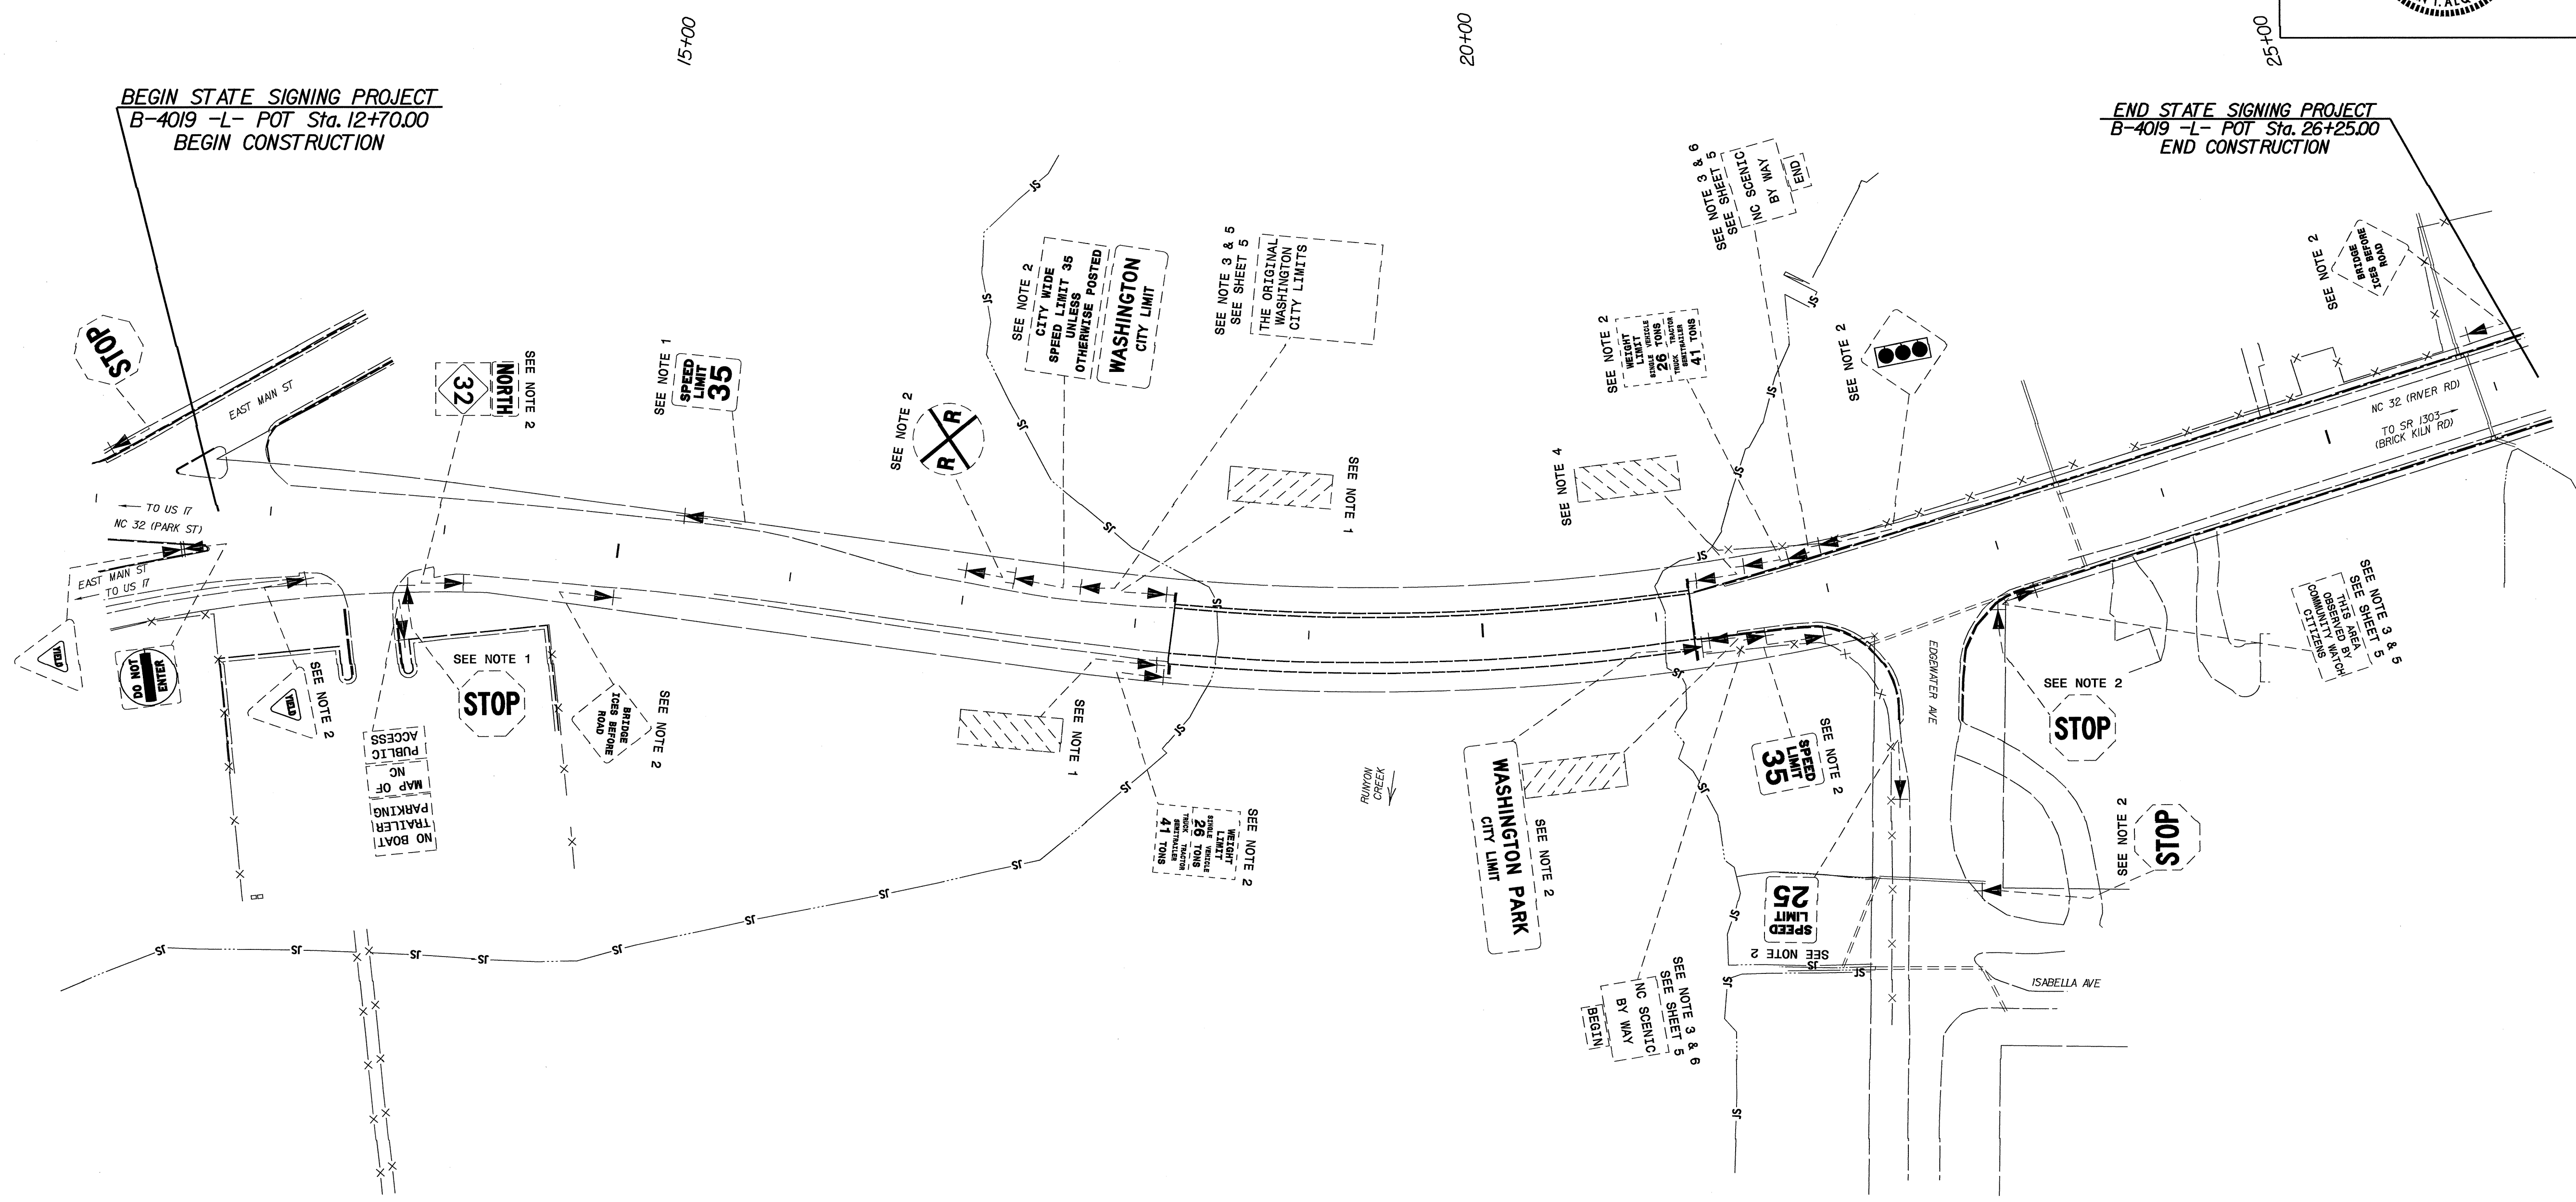




BEGIN STATE SIGNING PROJECT  
B-4019 -L- POT Sta. 12+70.00  
BEGIN CONSTRUCTION

END STATE SIGNING PROJECT  
B-4019 -L- POT Sta. 26+25.00  
END CONSTRUCTION

1. DISPOSAL OF SIGN SYSTEM, U-CHANNEL
2. DISPOSAL OF SIGN SYSTEM, WOOD
3. DISPOSAL OF SUPPORT, WOOD
4. DISPOSAL OF SIGN, D, E, OR F
5. SIGN ERECTION, RELOCATE SIGN TYPE D
6. SIGN ERECTION, RELOCATE SIGN TYPE E

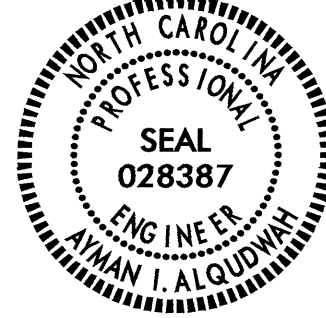STA 12+70 TO 26+25  
NC 32/RIVER RD  
EXISTING ROADWAY

TIP NO. B-4019	SHEET NO. SIGN-5
APPROVED: <i>[Signature]</i>	
DATE: 12/3/08	
SEAL	
	

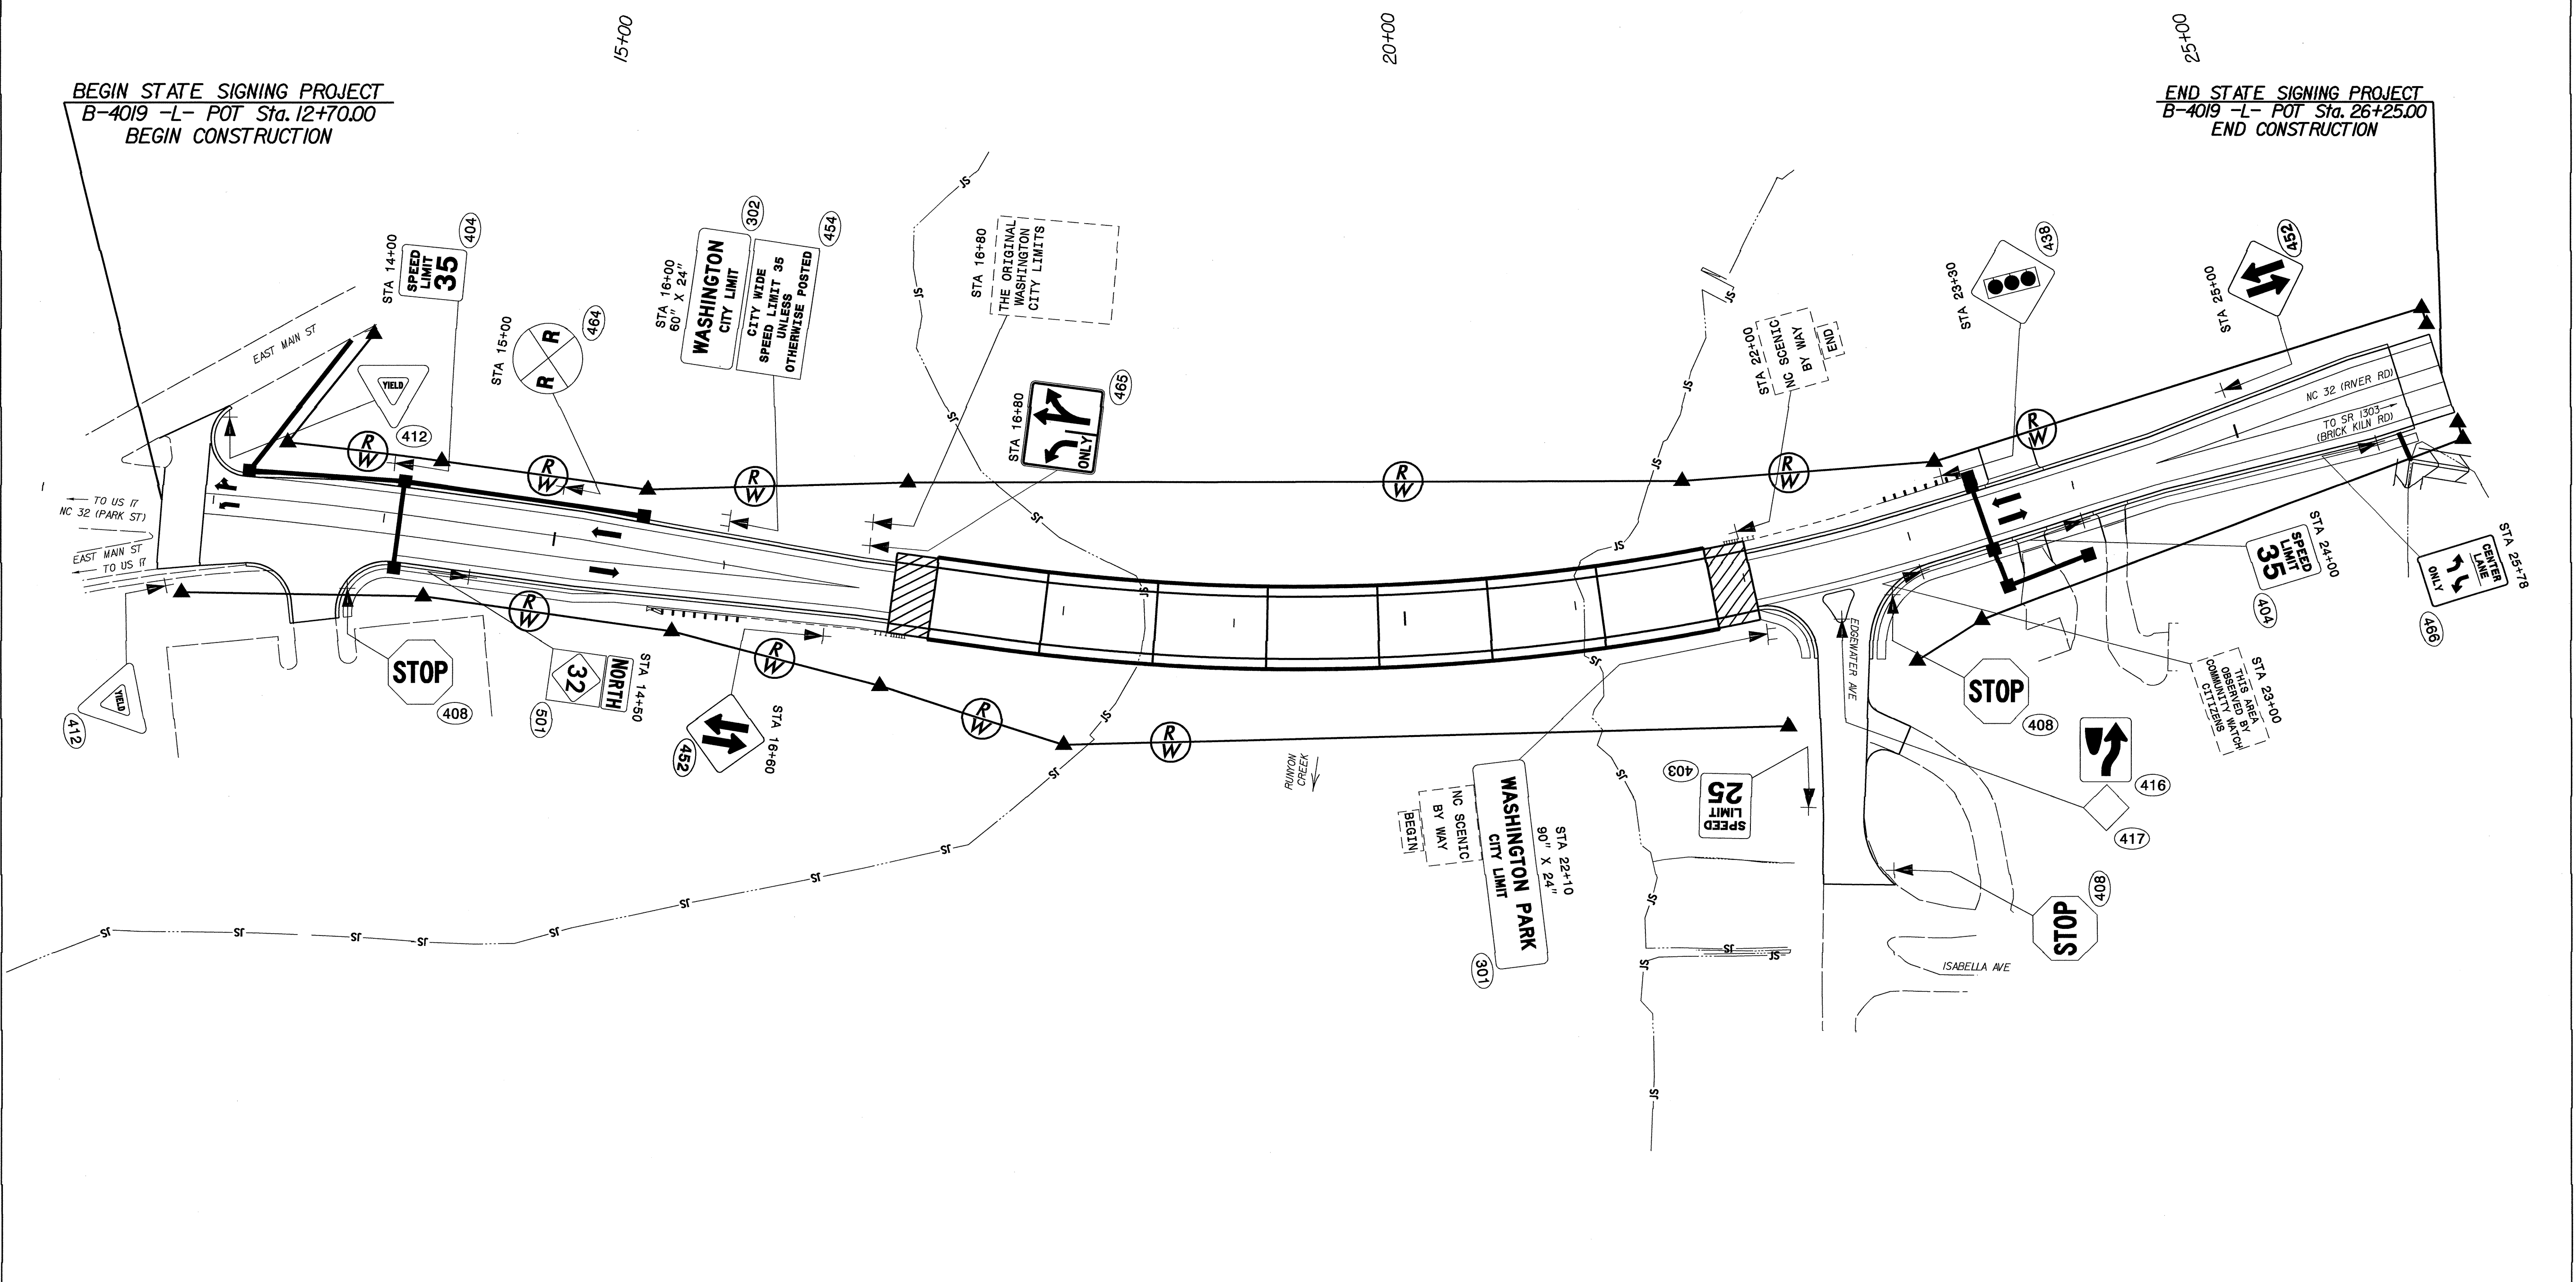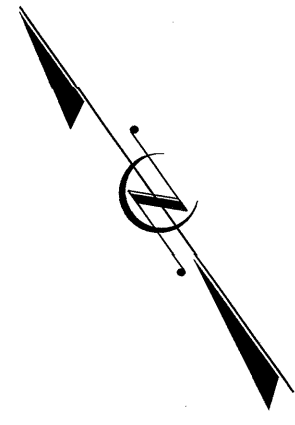

BEGIN STATE SIGNING PROJECT  
B-4019 -L- POT Sta. 12+70.00  
BEGIN CONSTRUCTION

END STATE SIGNING PROJECT  
B-4019 -L- POT Sta. 26+25.00  
END CONSTRUCTION

7. SEE ROADWAY STANDARD NO. 904.50 FOR MOUNTING OF TYPE 'D', 'E', AND 'F' SIGNS ON 'U' CHANNEL POSTS.
8. SIGNS FURNISHED BY STATE. BACKGROUND SHEETING SHALL BE GRADE C REFLECTIVE SHEETING.

STA 12+70 TO 26+25  
NC 32/RIVER RD  
PROPOSED ROADWAY