



8/23/99

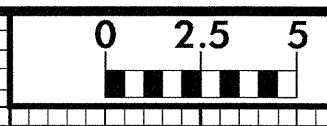


PROJ. REFERENCE NO.  
B-3613

SHEET NO.  
X-3


75 70 65 60 55 50 45 40 35 30 25 20 15 10 5 0 5 10 15 20 25 30 35 40 45 50 55 60 65 70 75

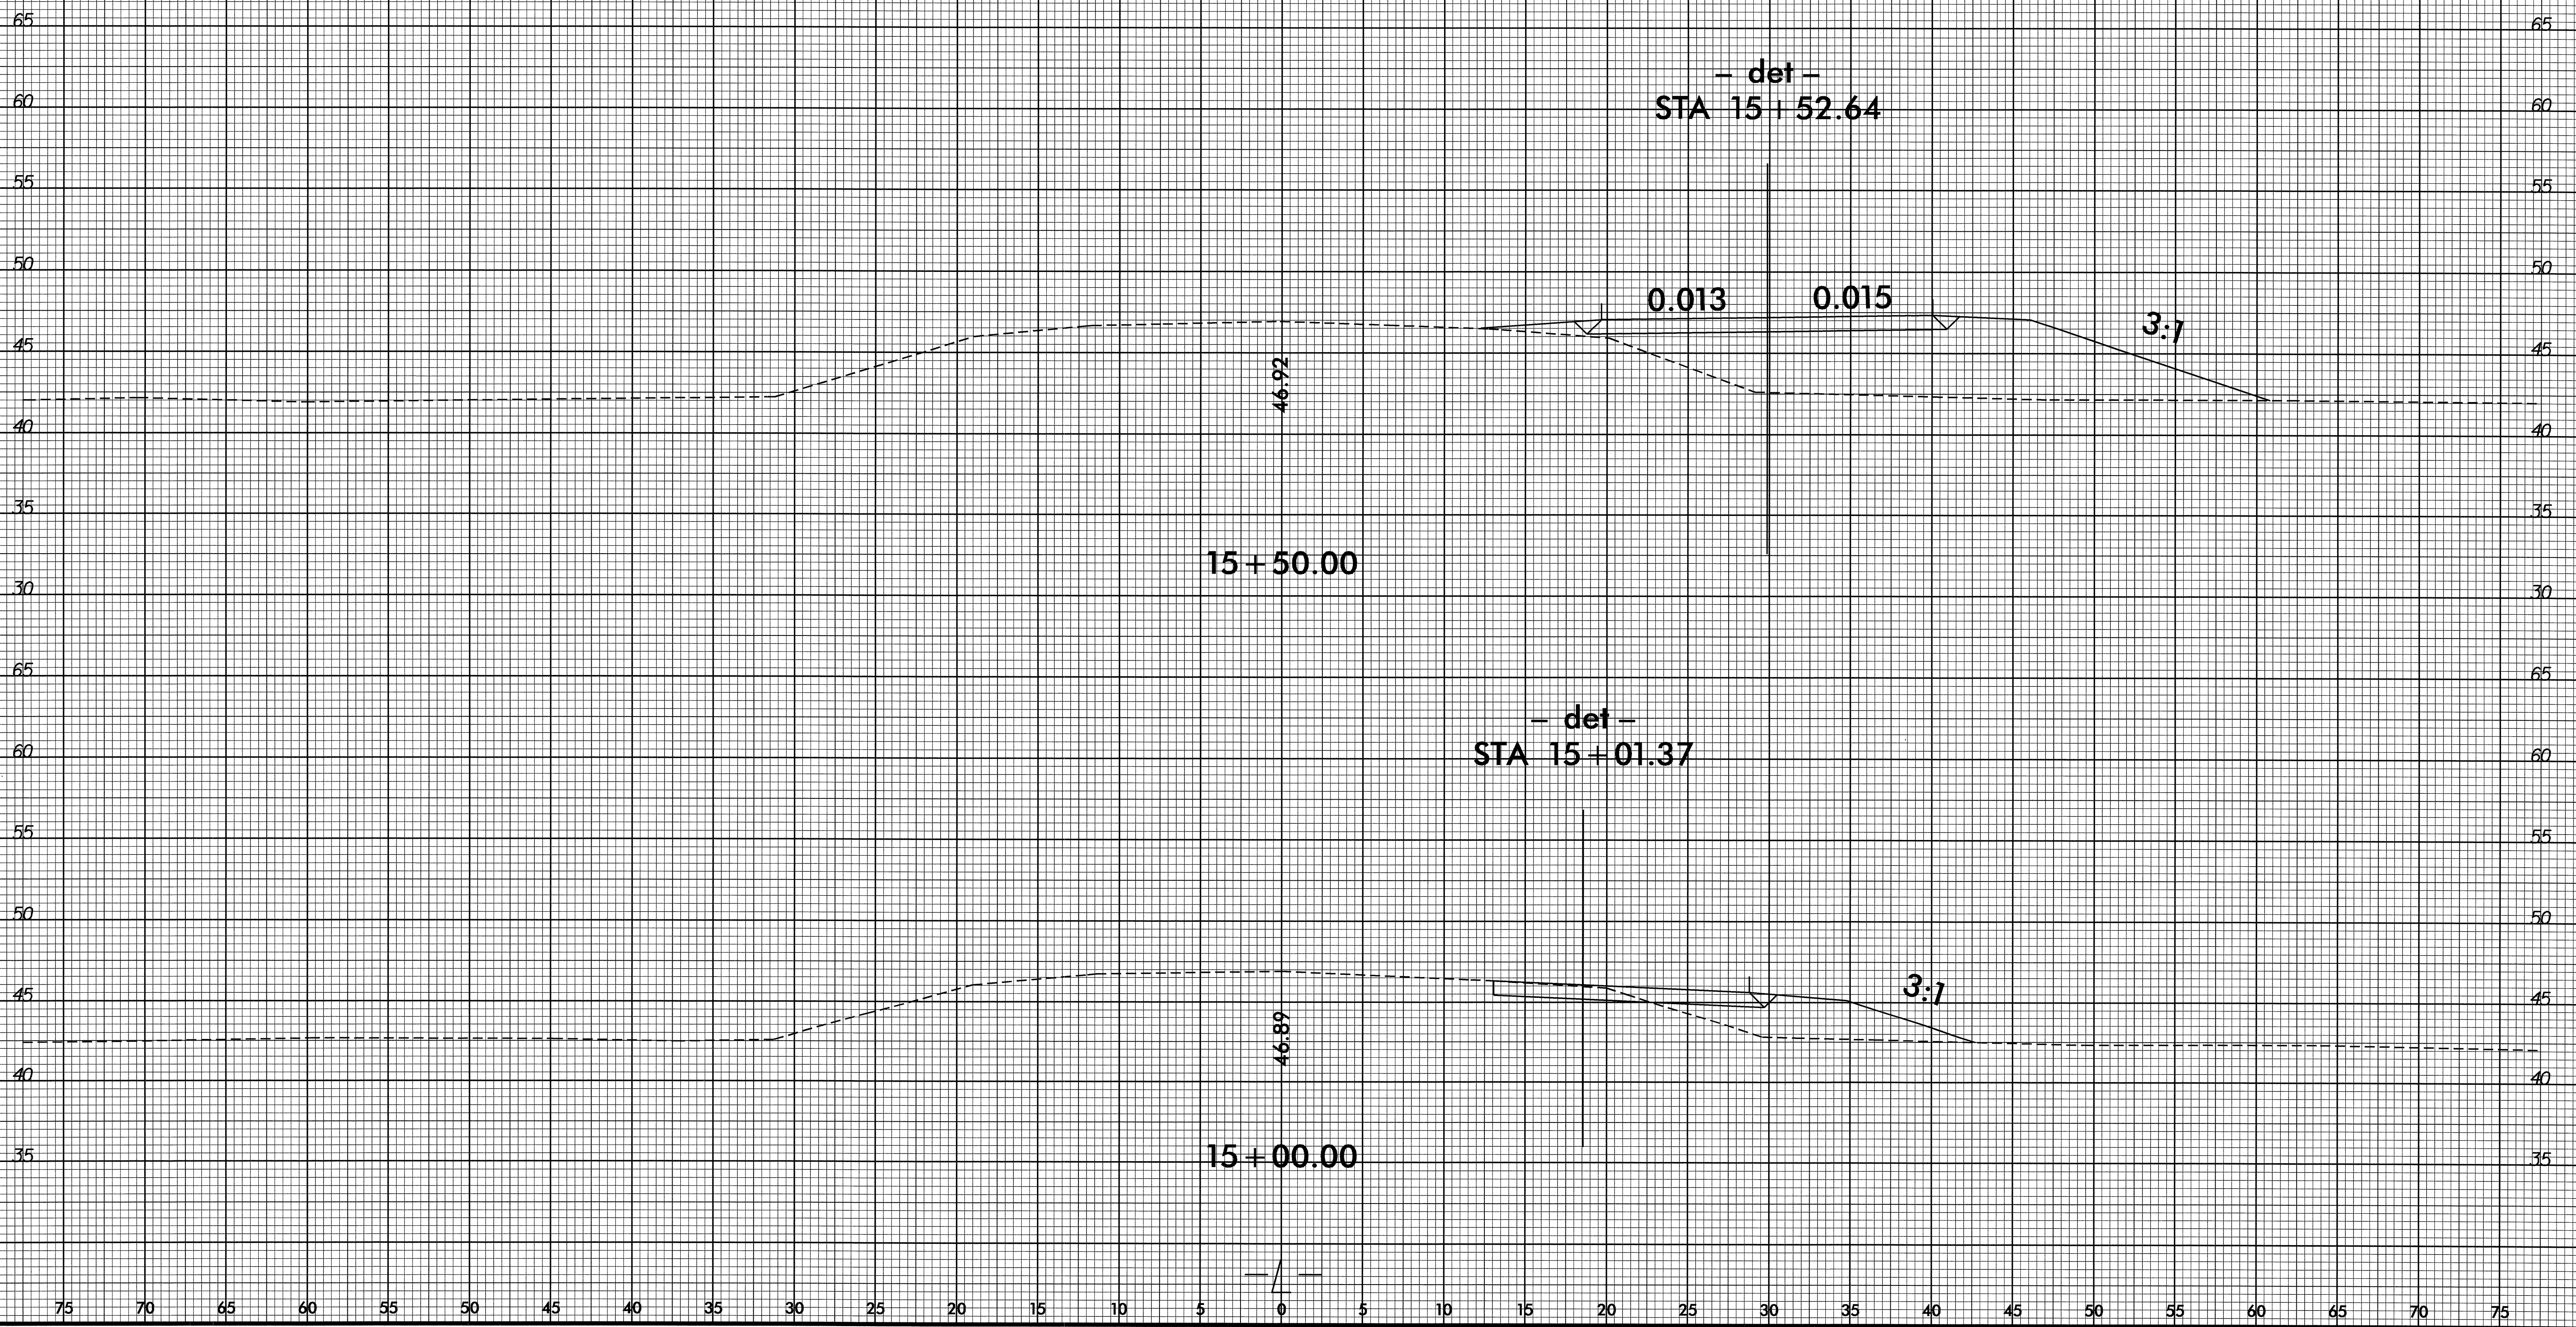



18-NOV-2008 16:08 2613.rdy.xpl1.dwt.dgn  
84881 25/08/08

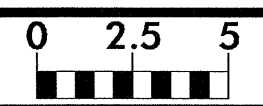


75 70 65 60 55 50 45 40 35 30 25 20 15 10 5 0 5 10 15 20 25 30 35 40 45 50 55 60 65 70 75

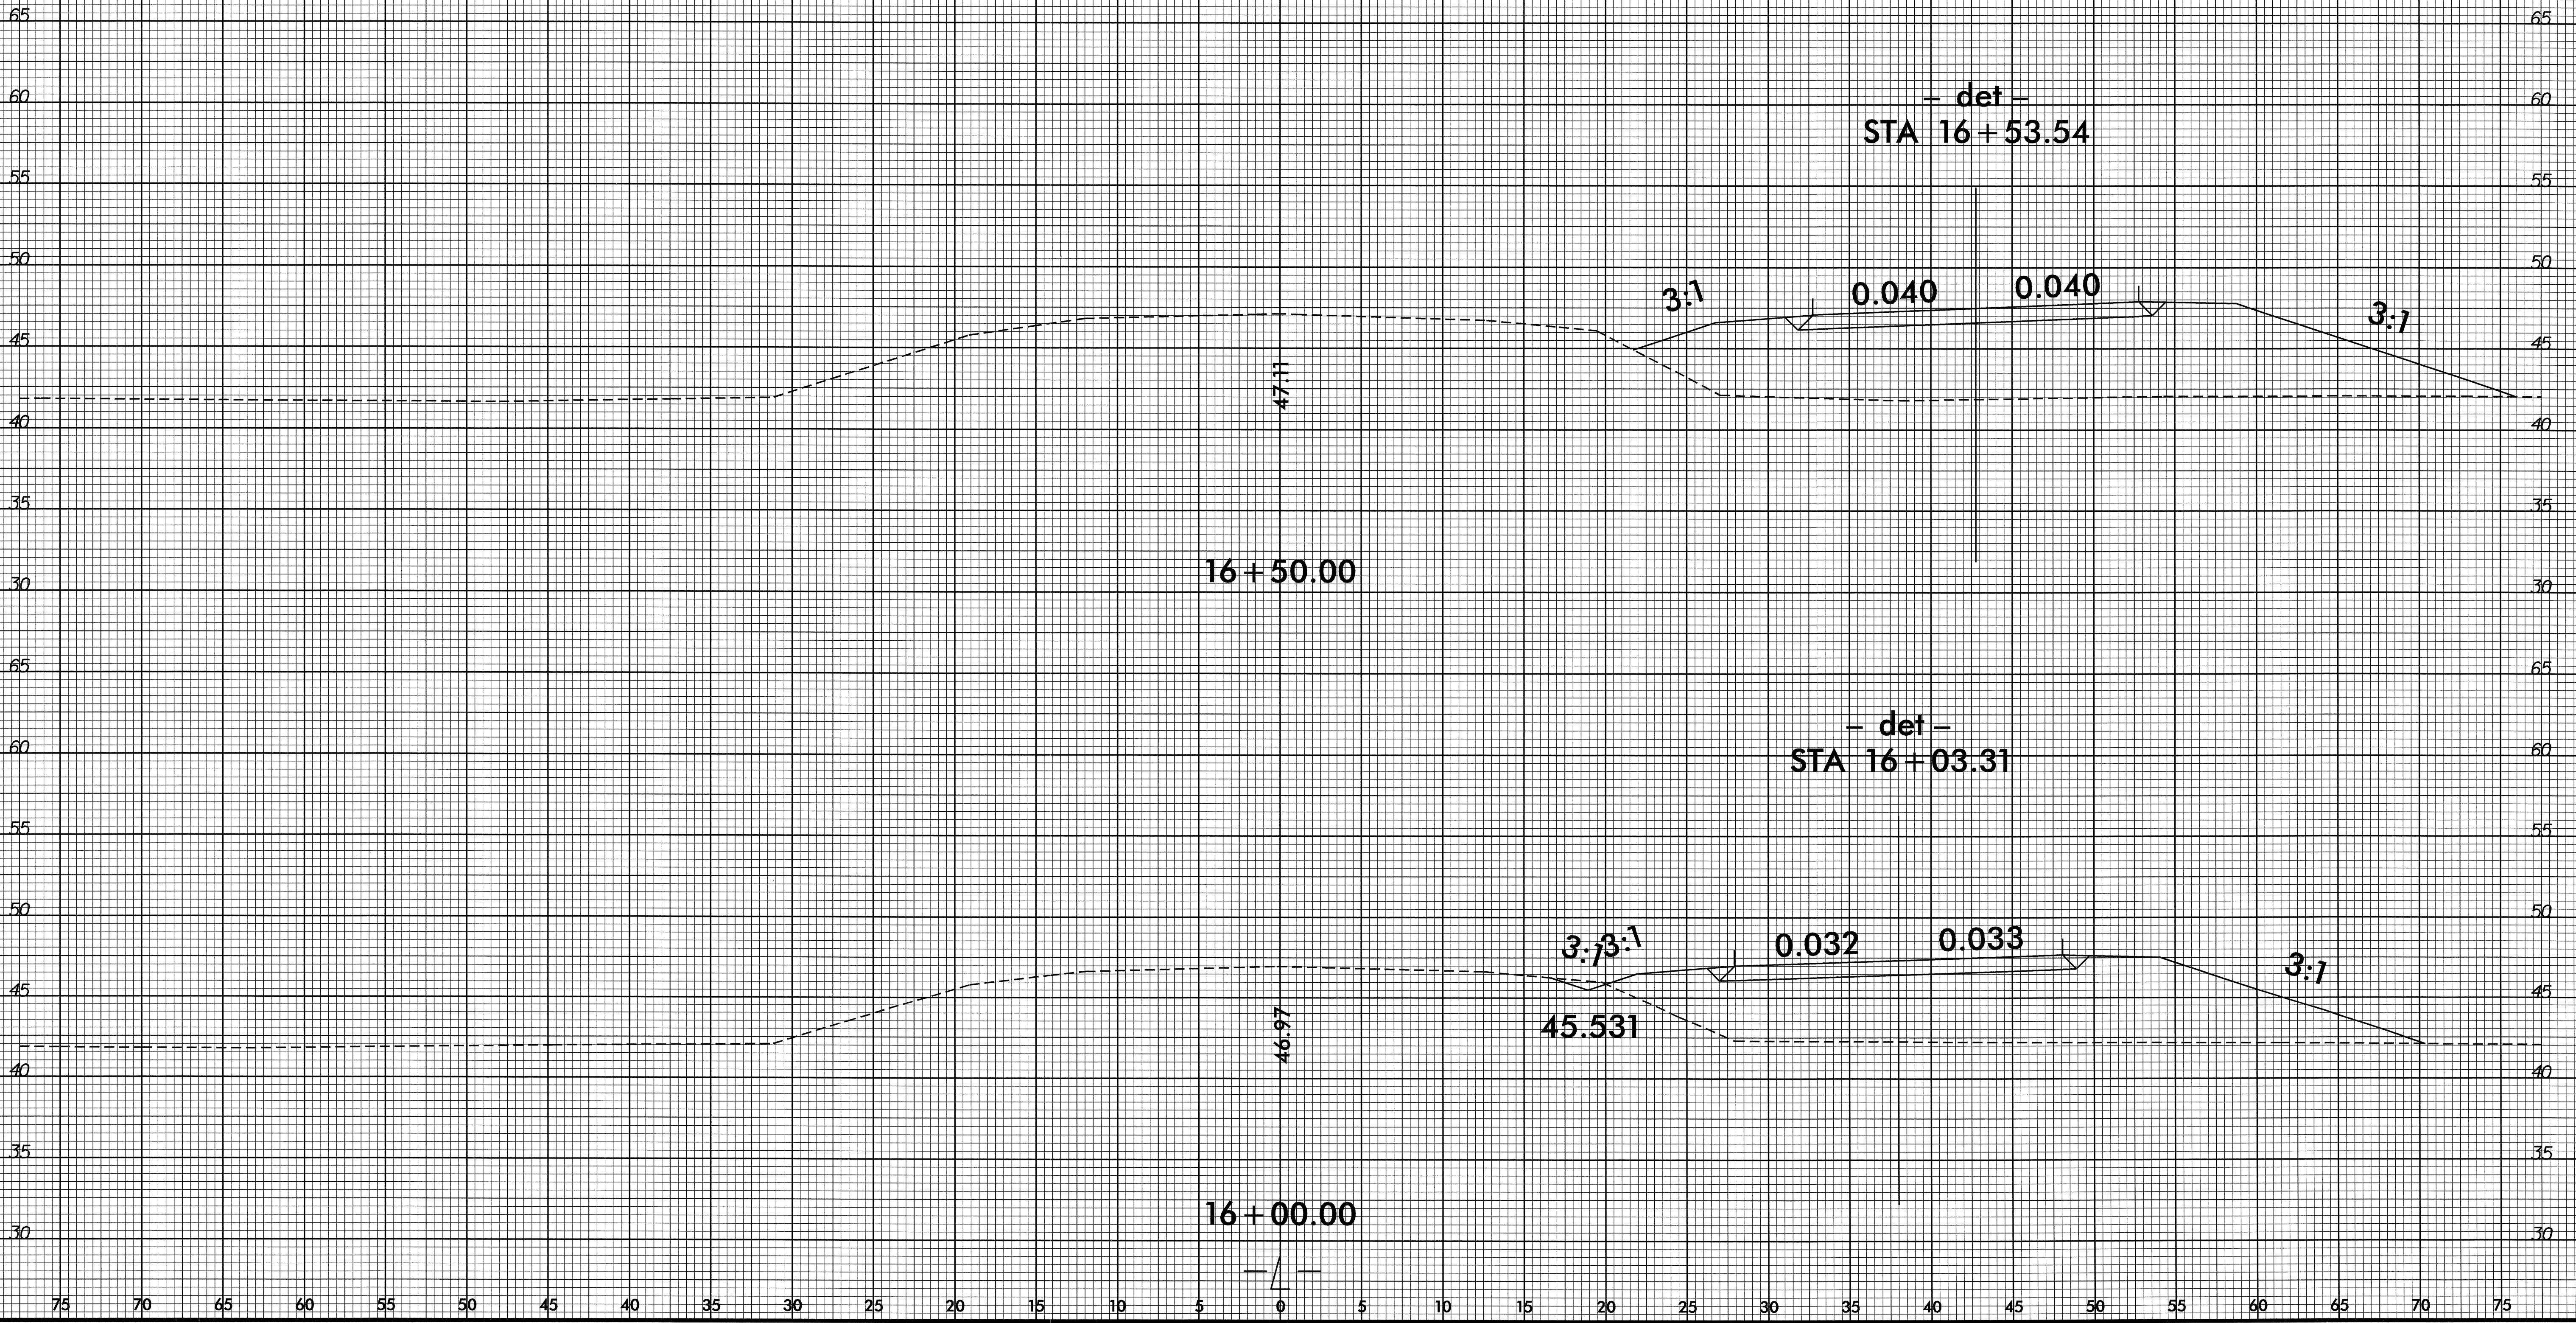


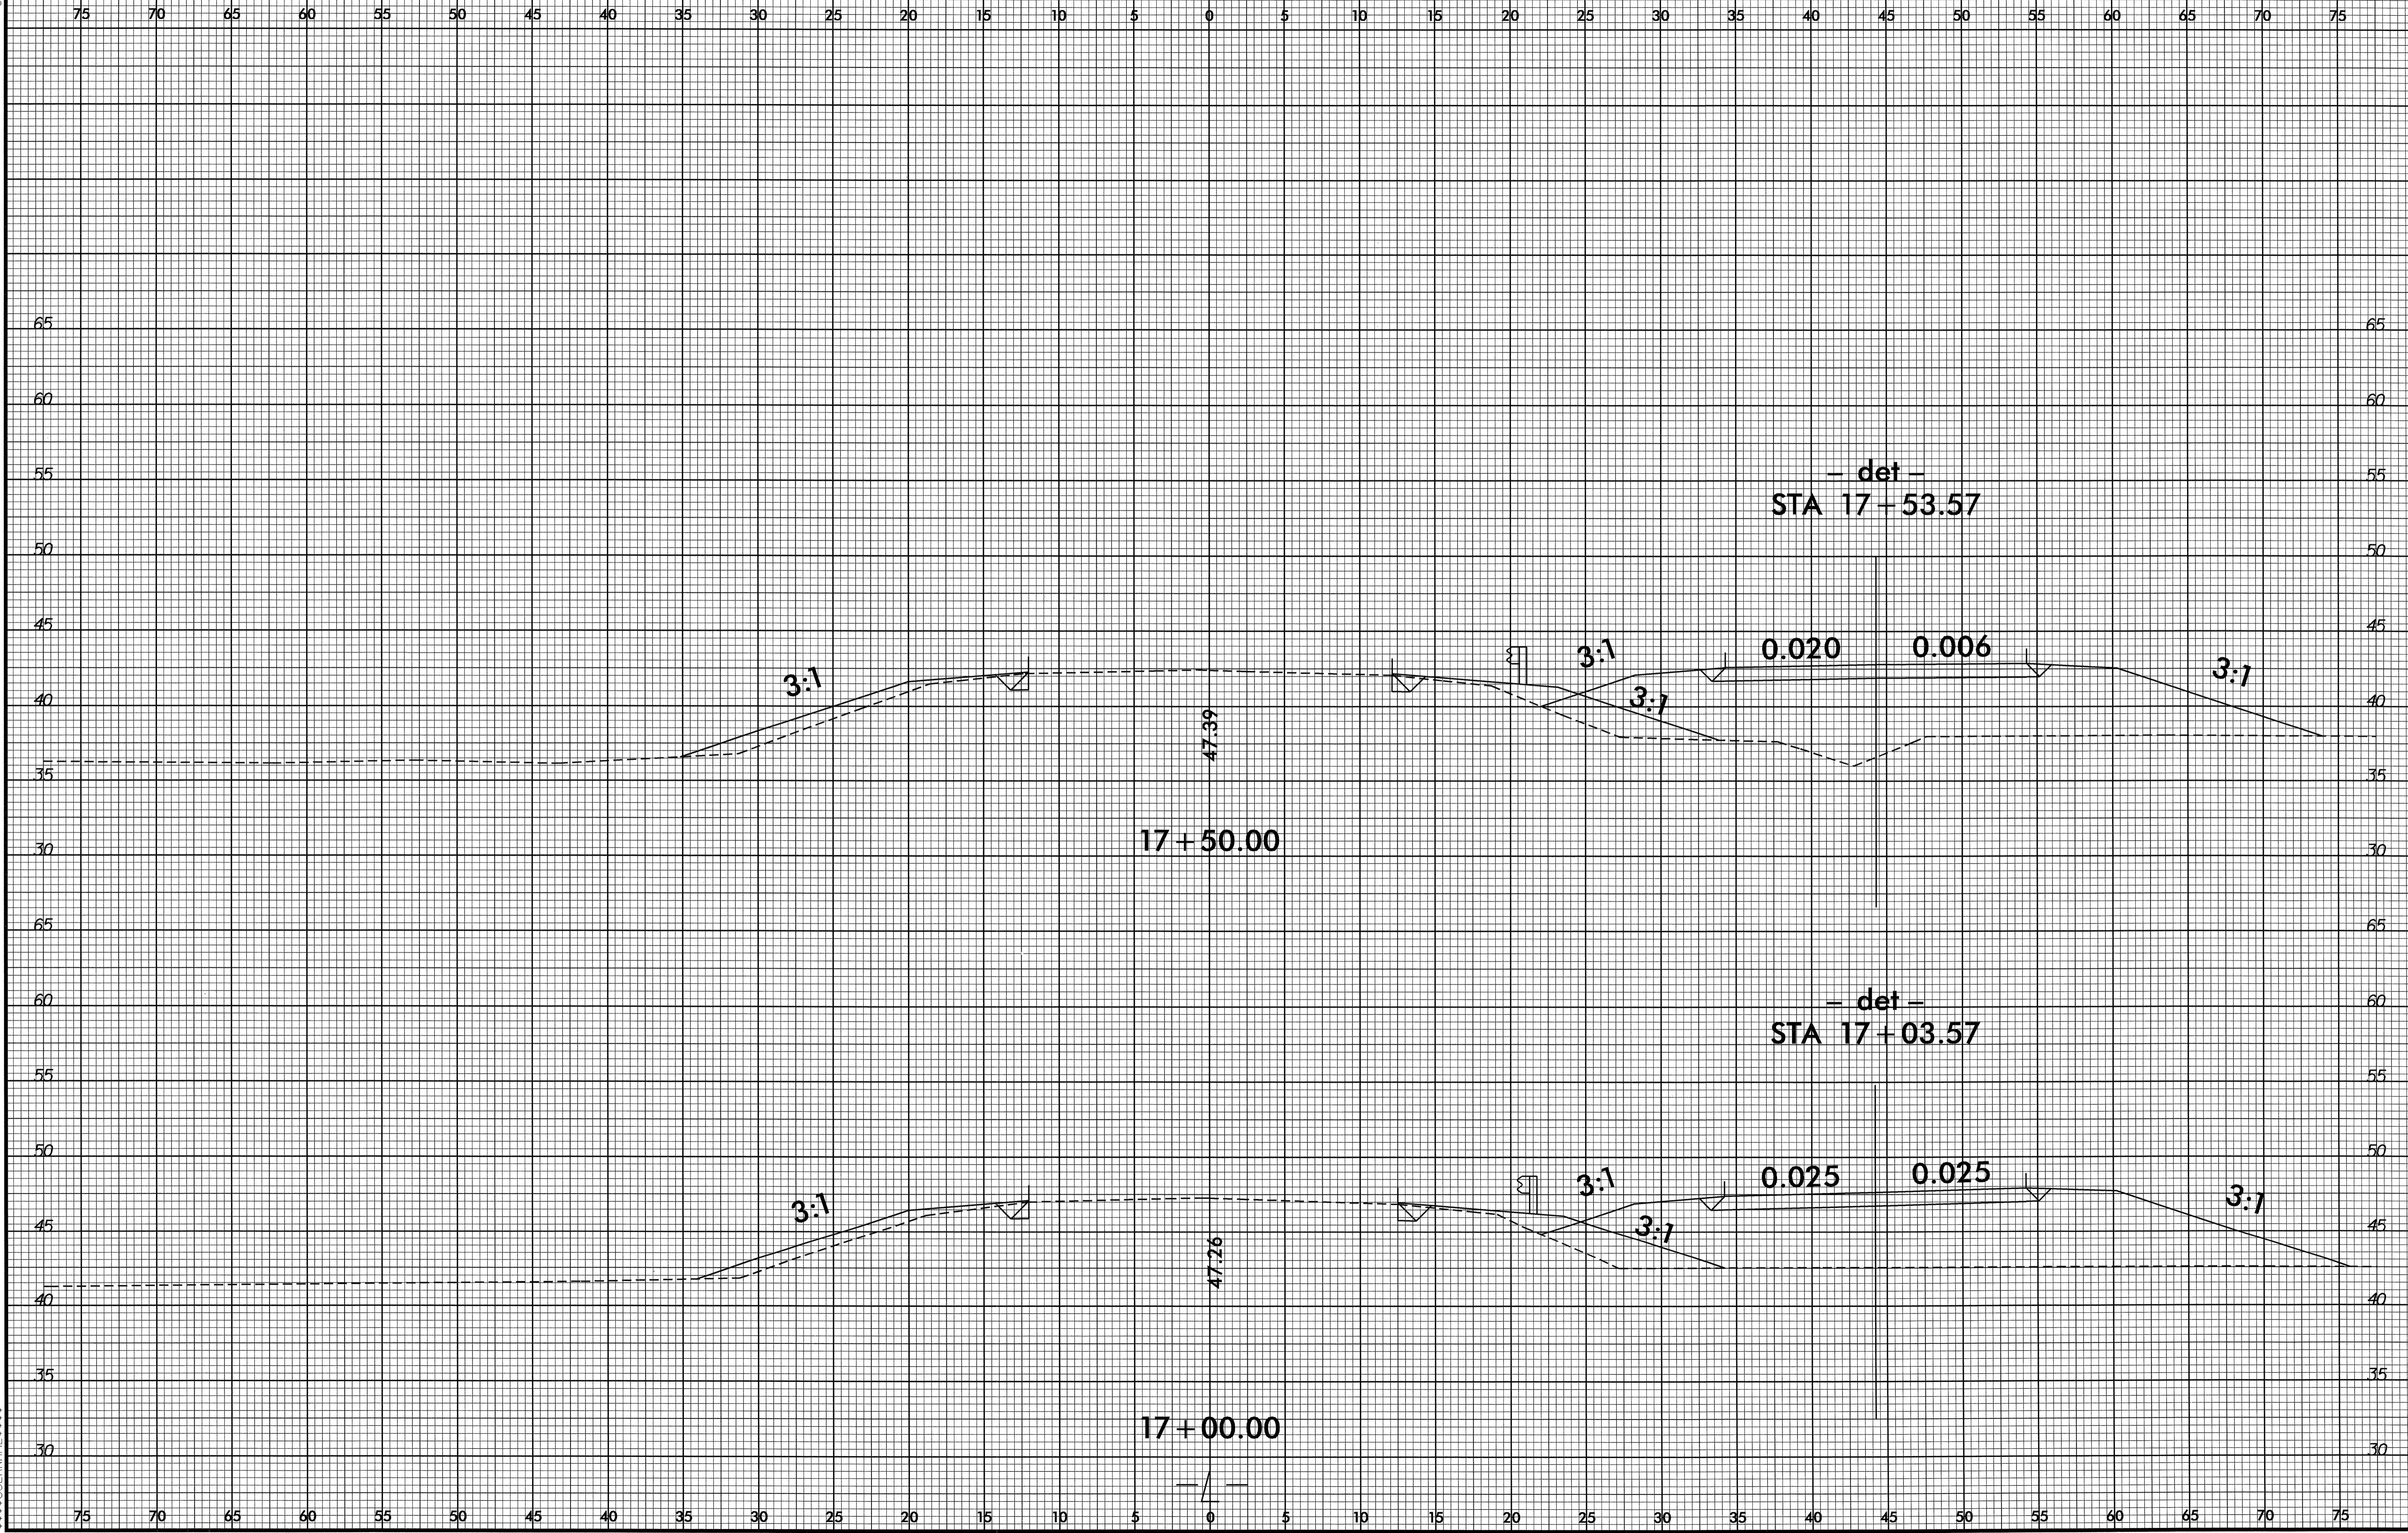

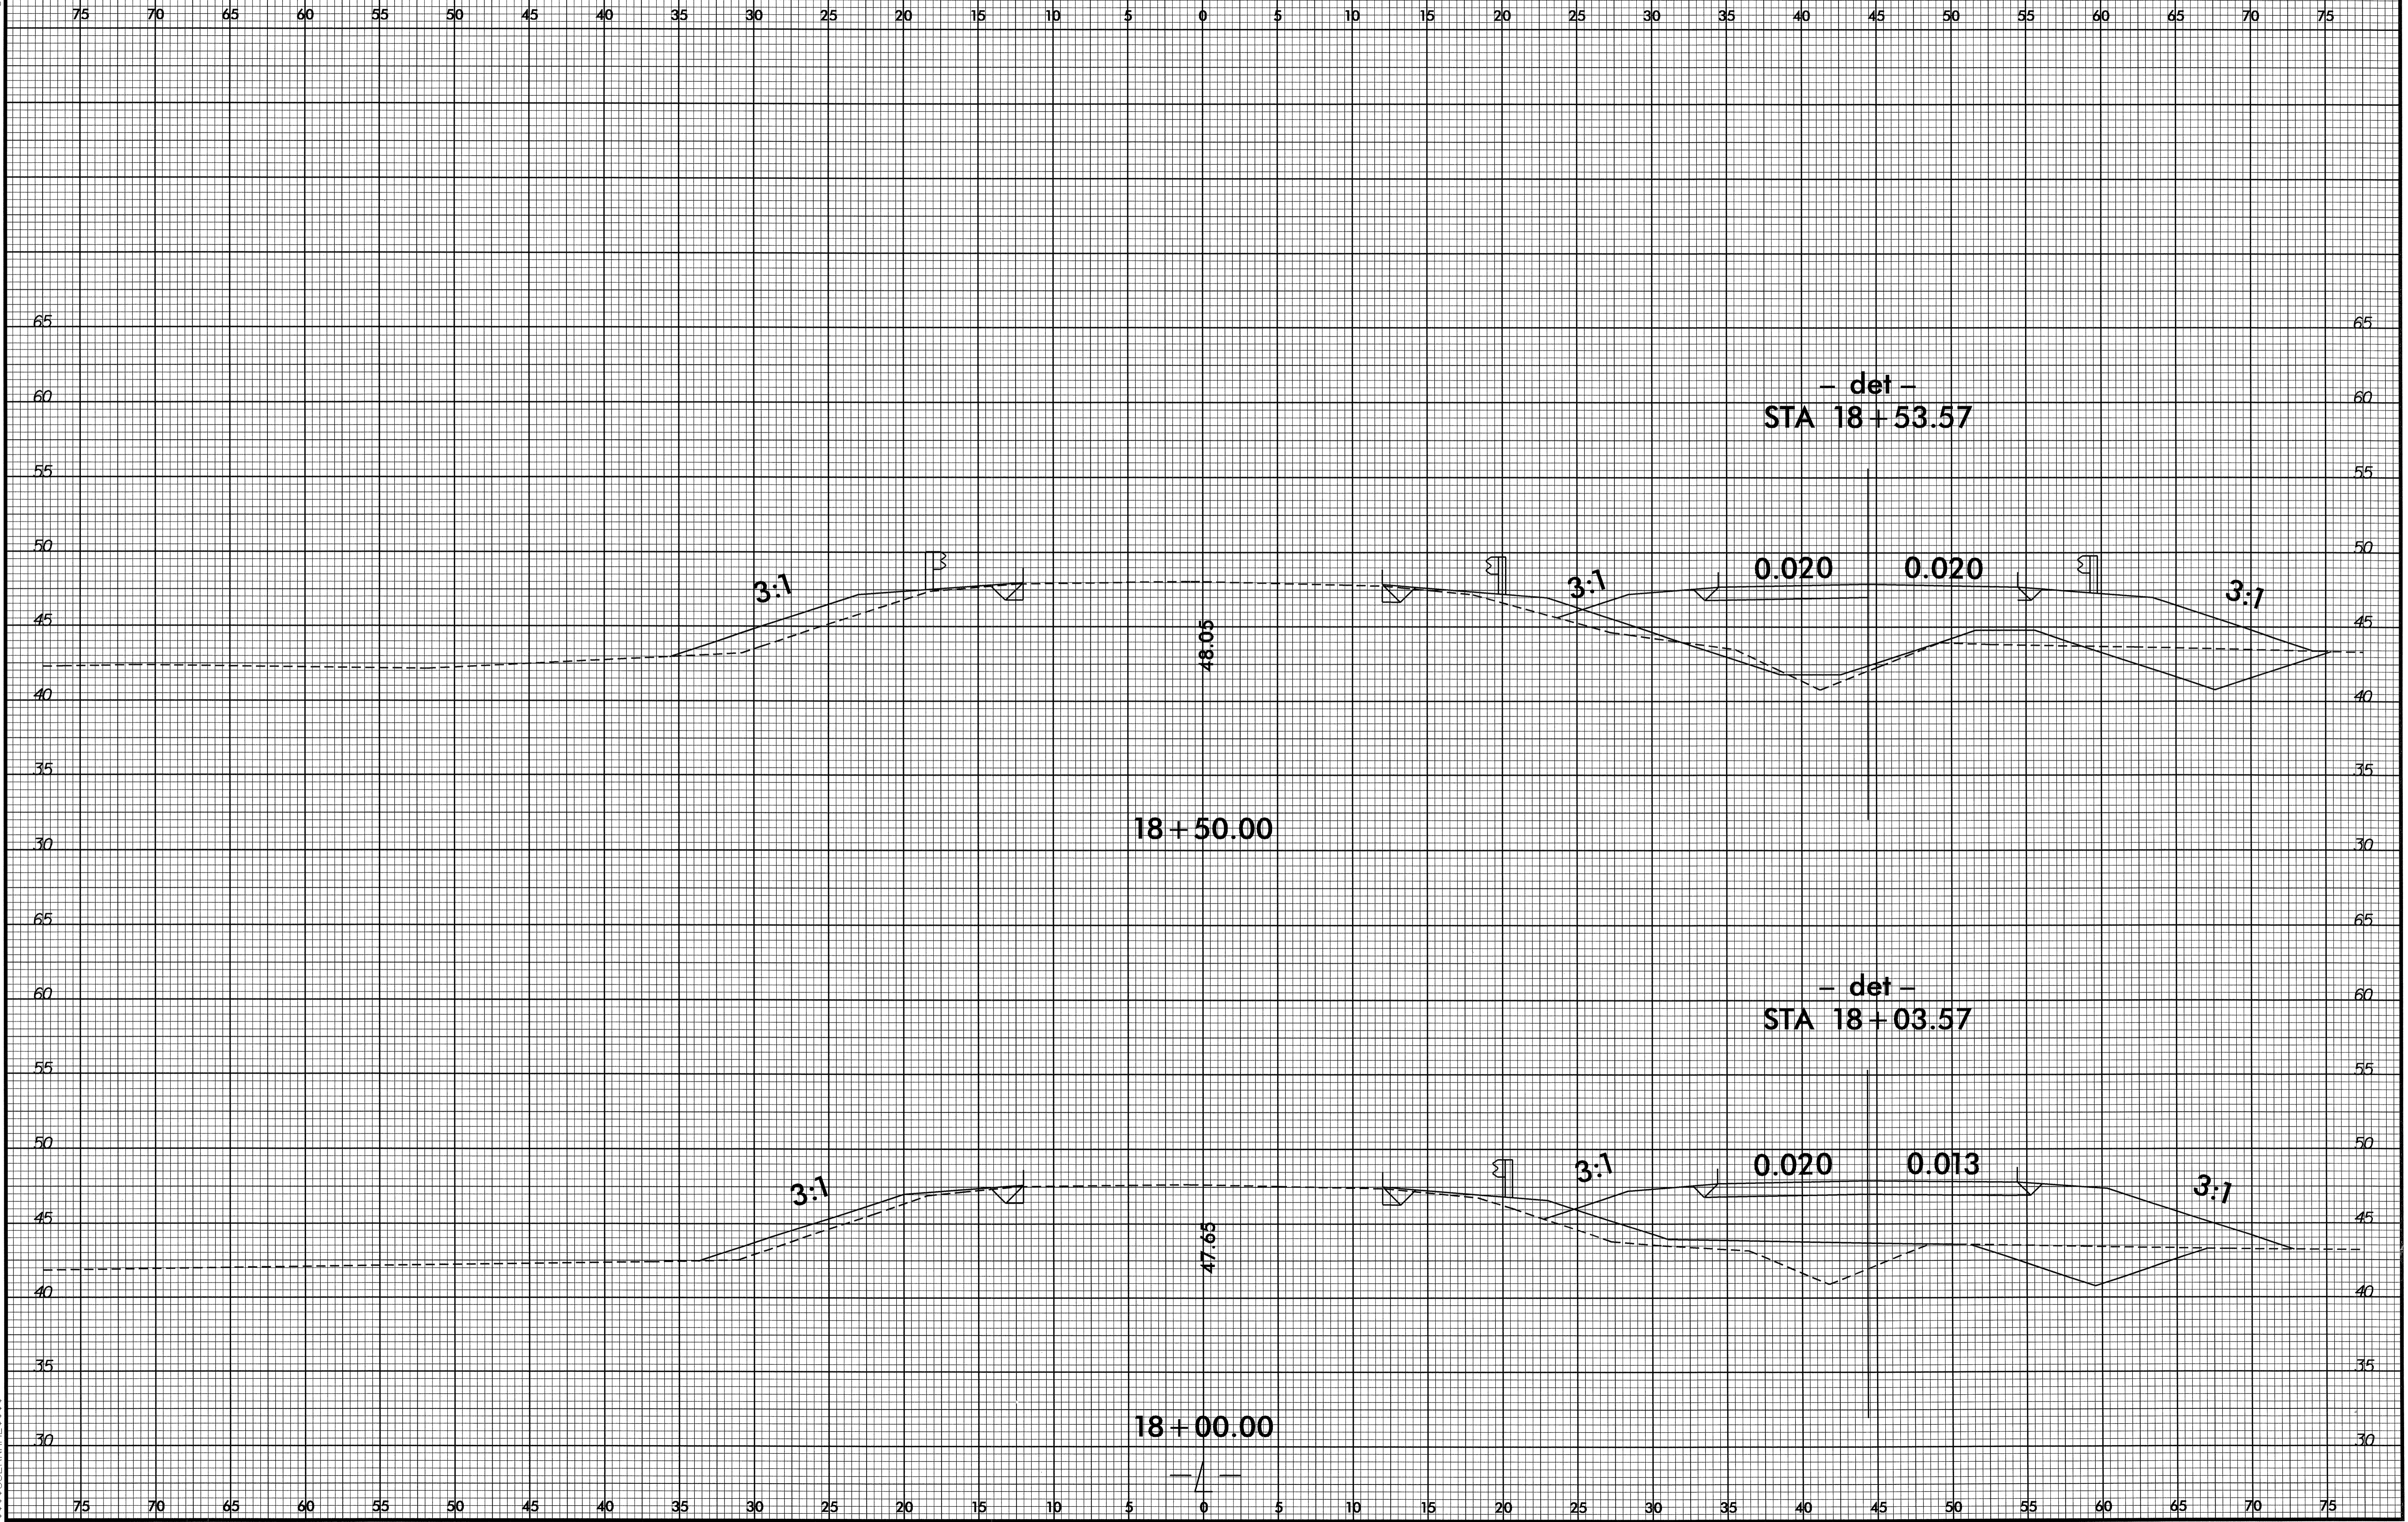

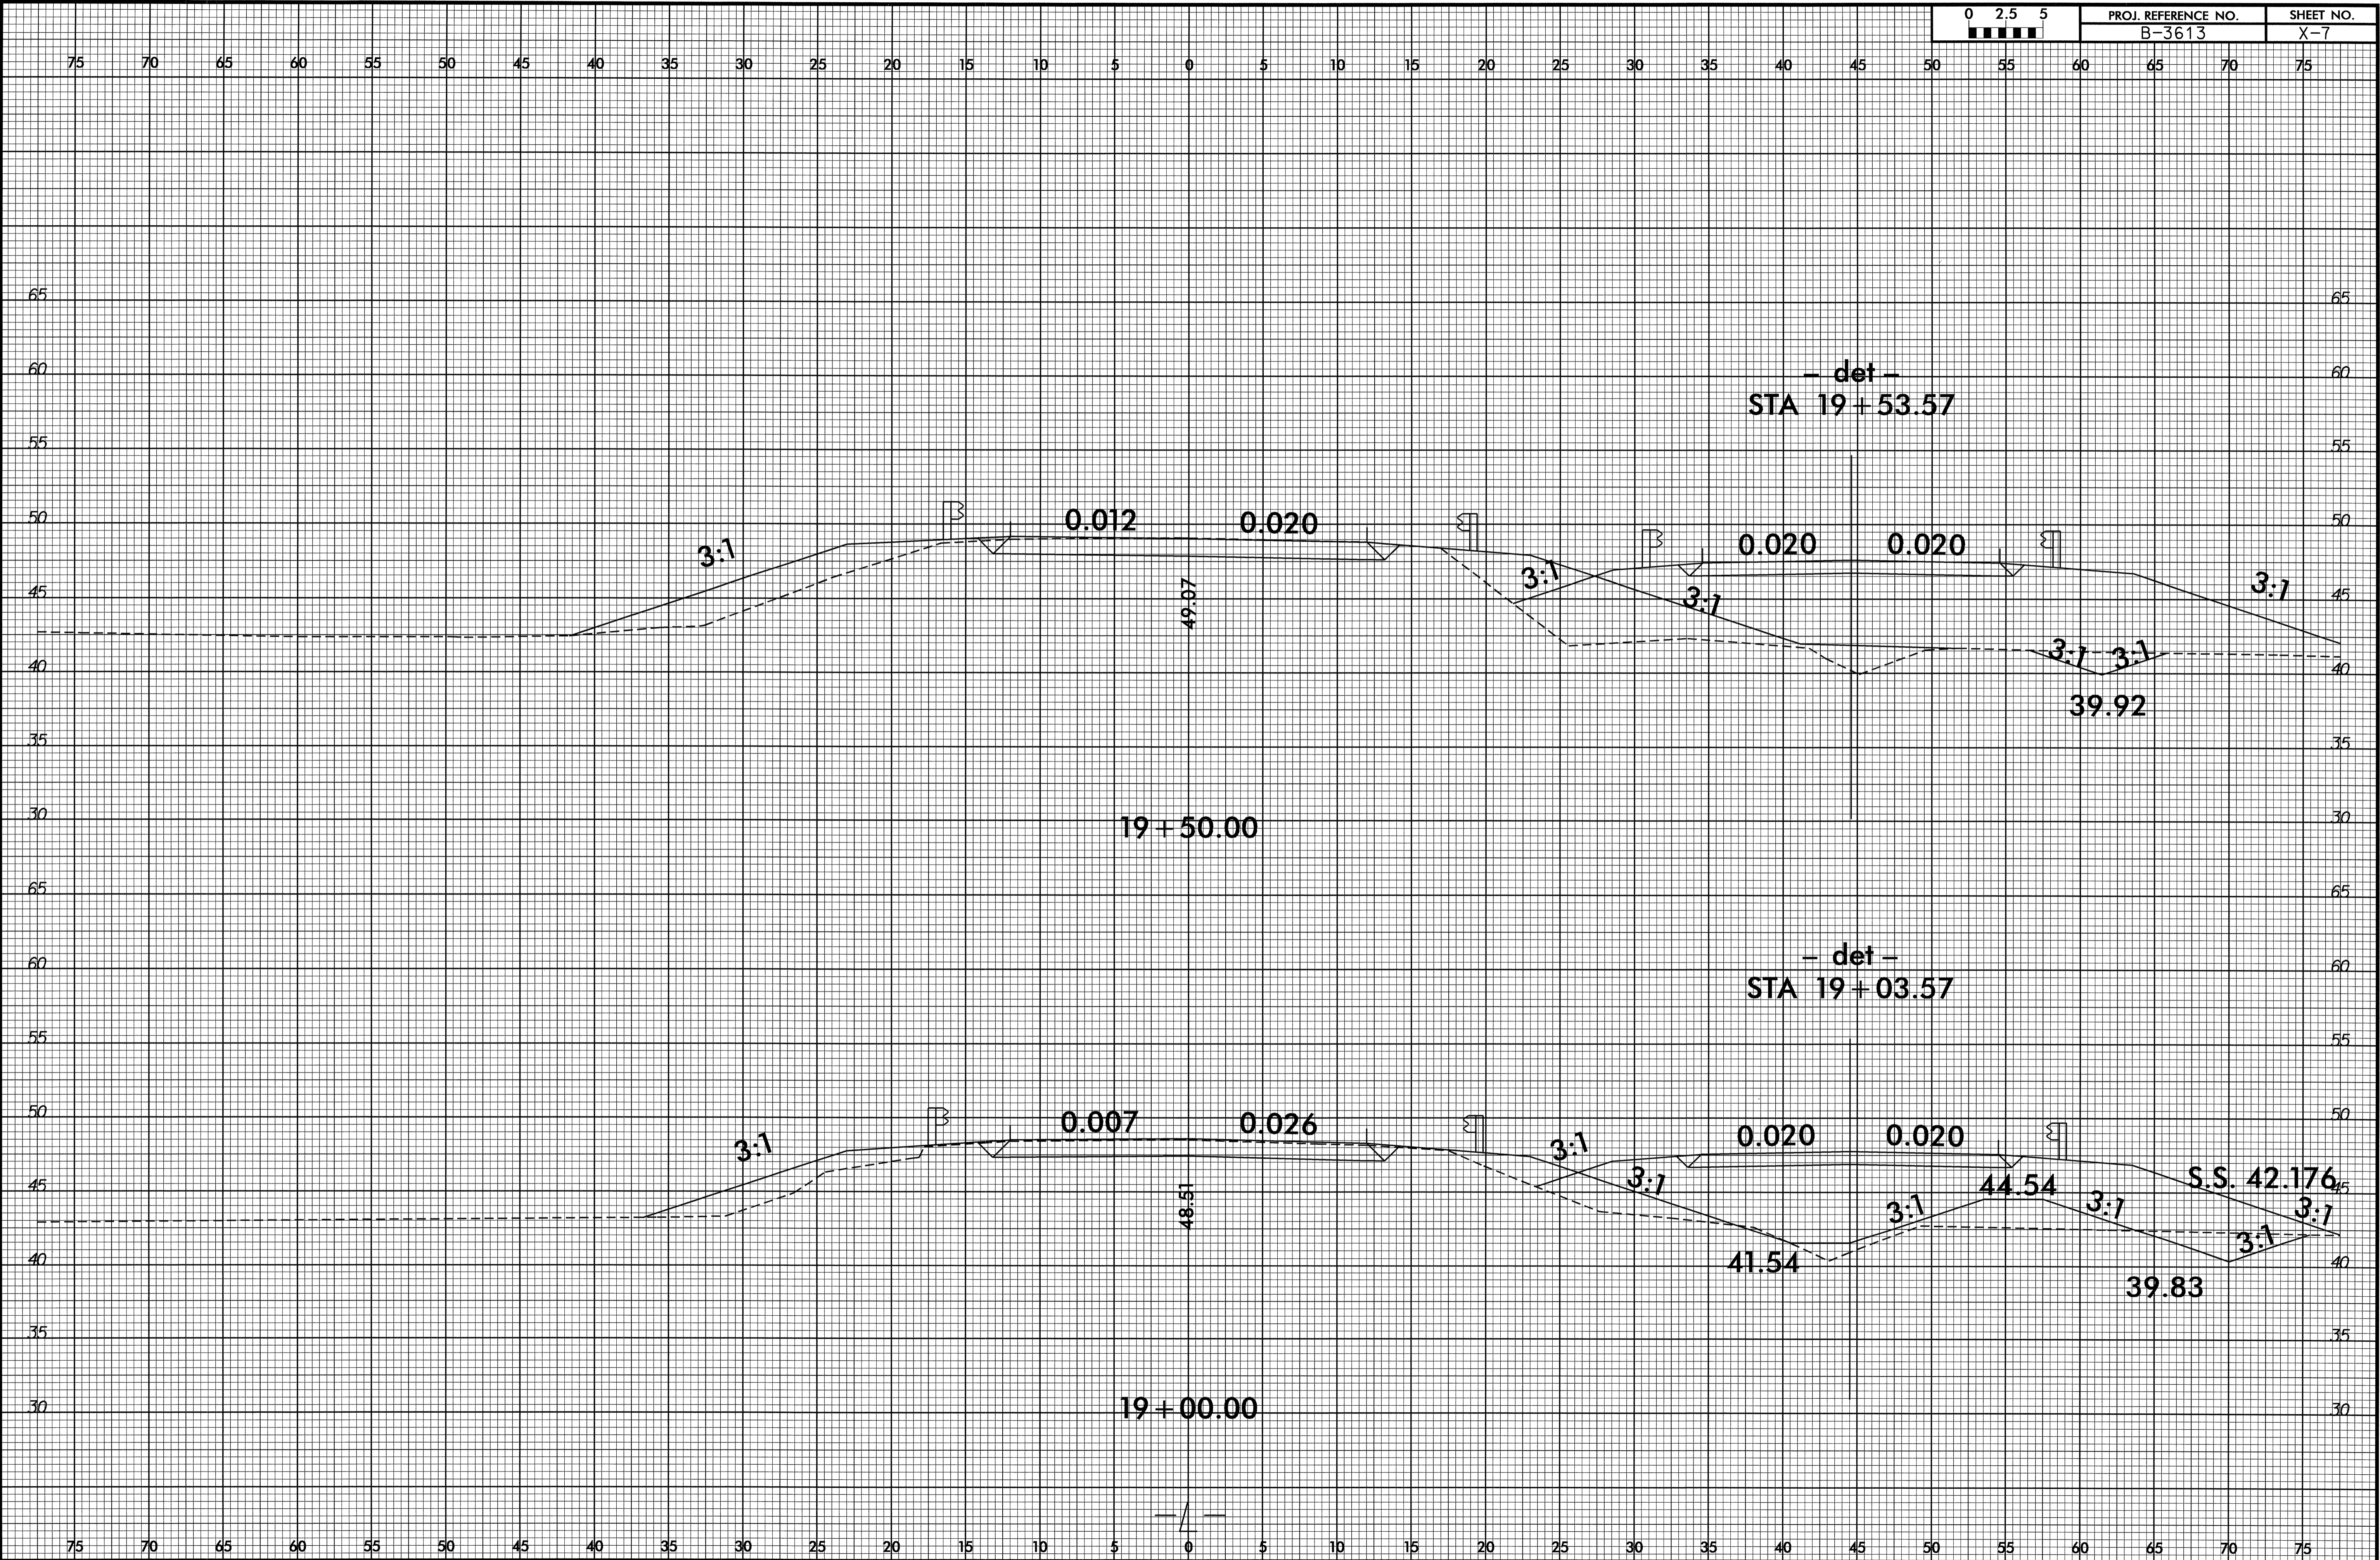



8/23/99

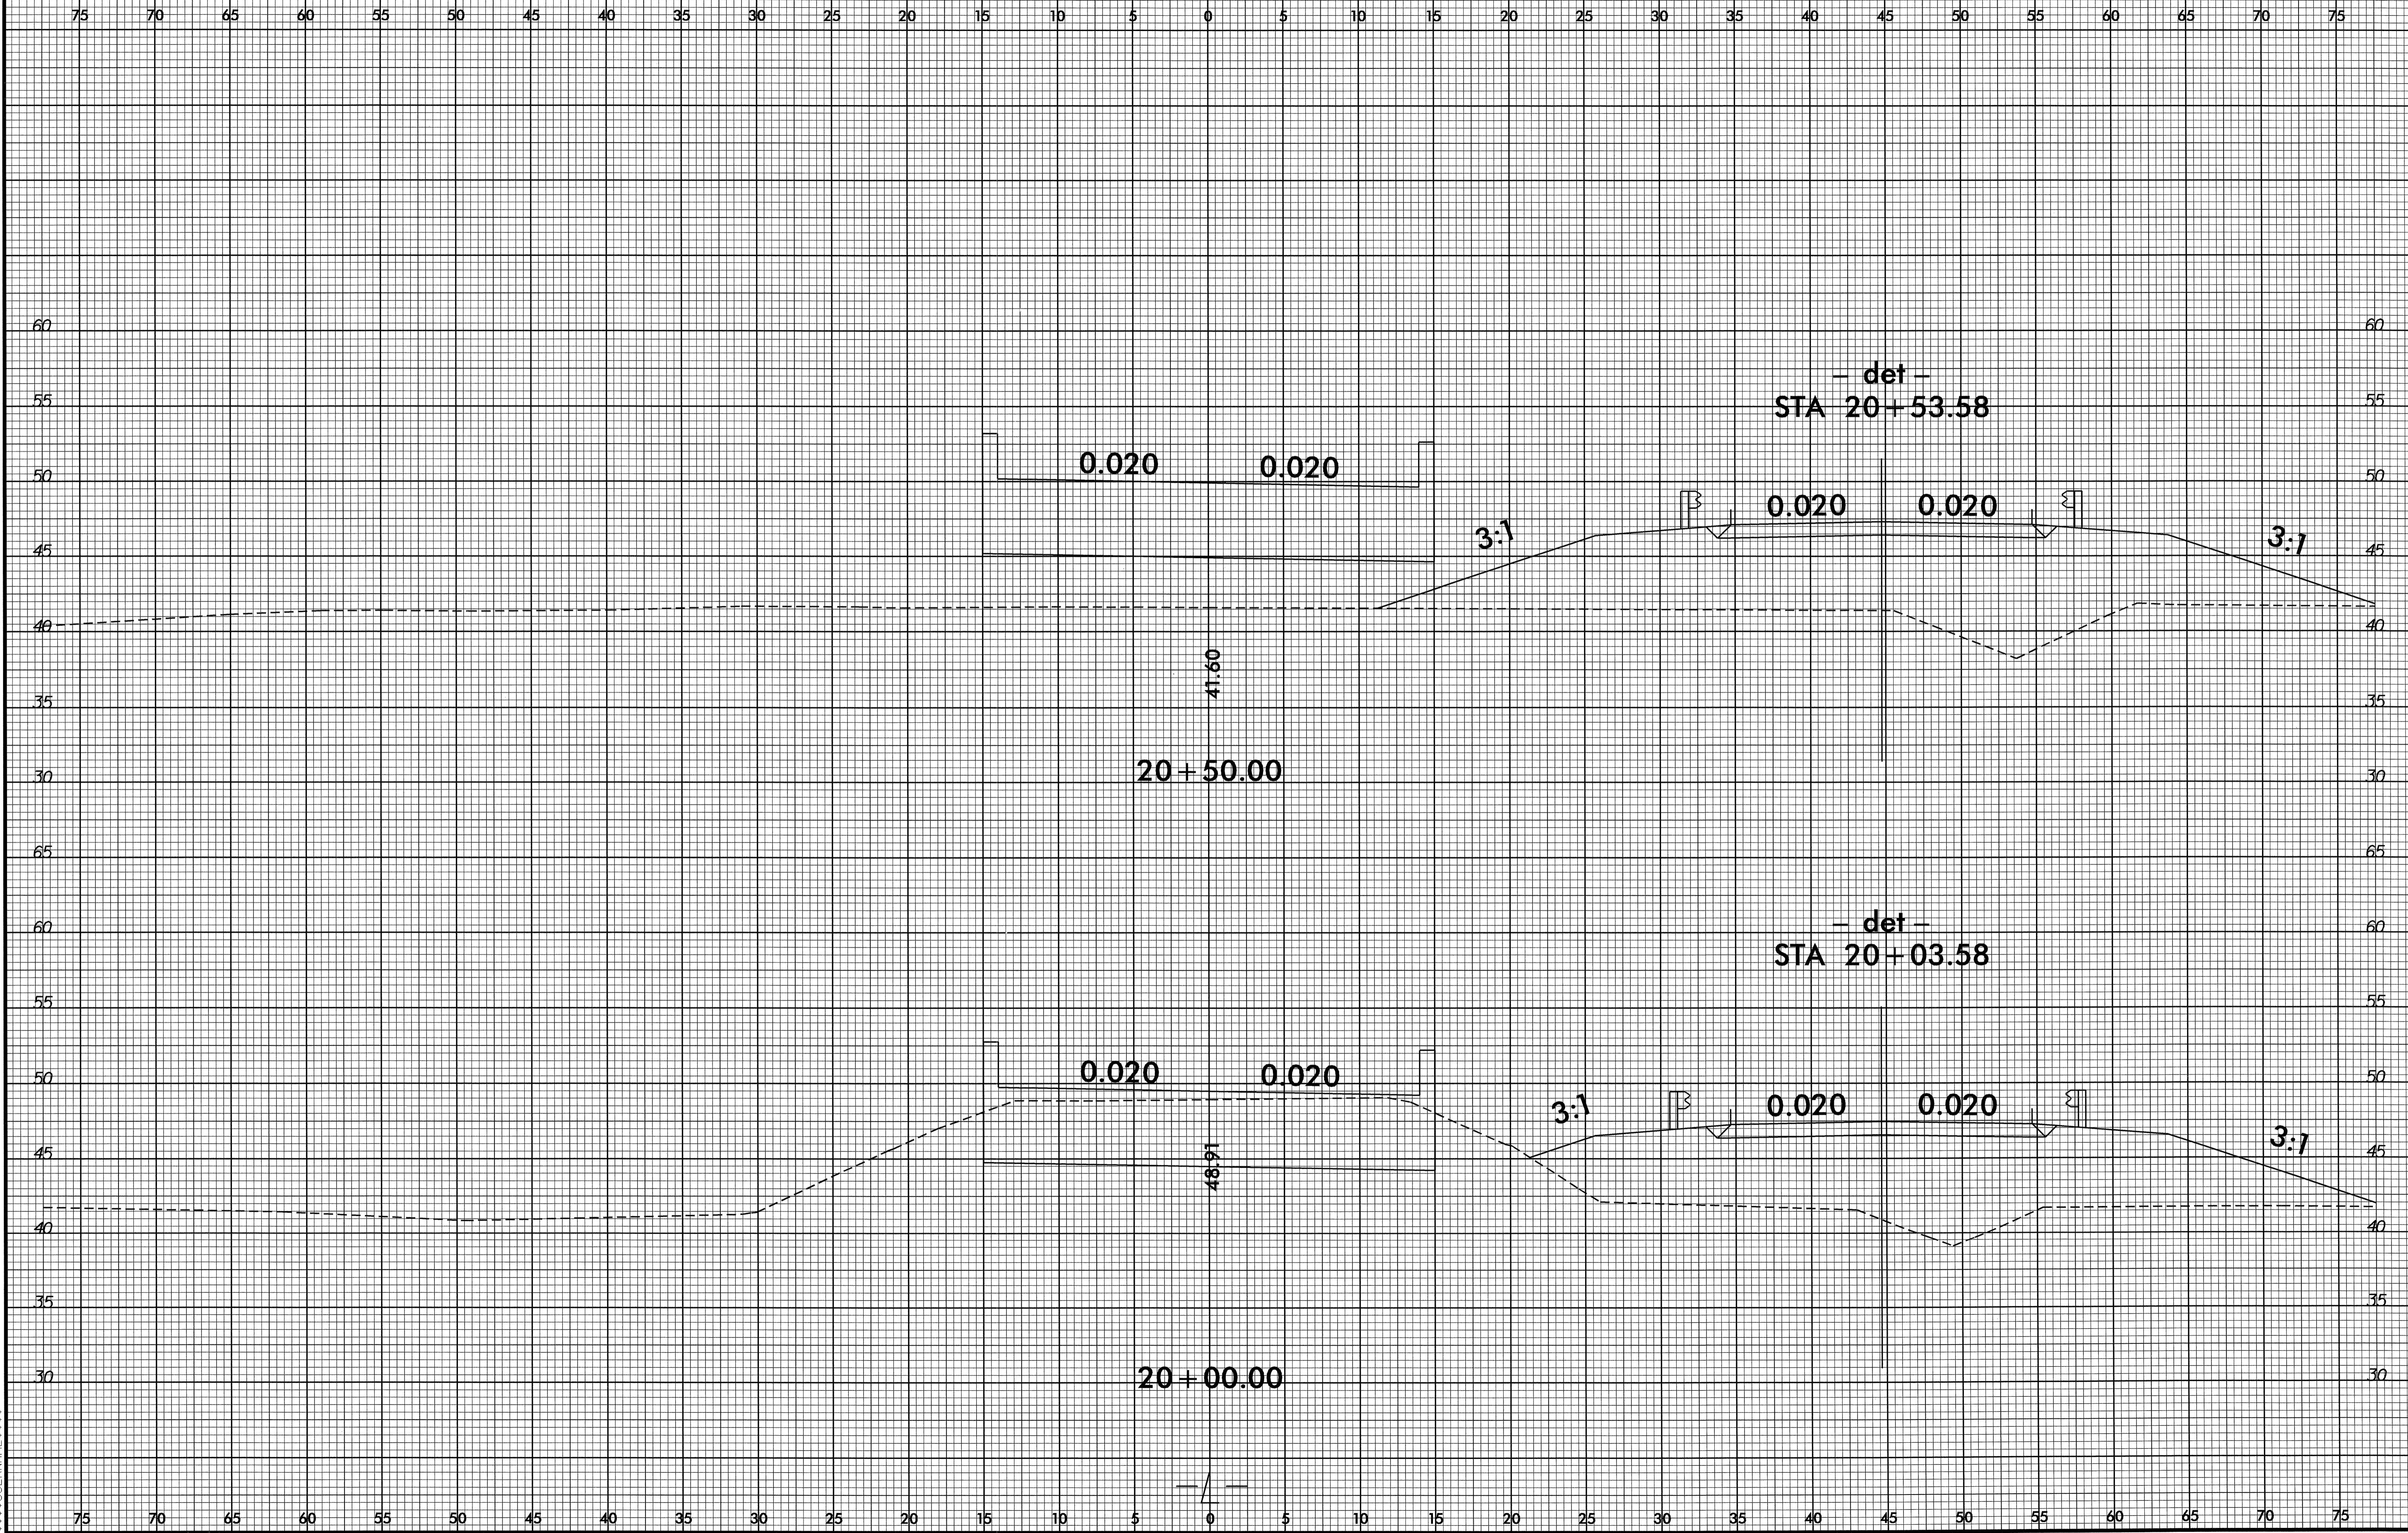


29-OCT-2008 09:49  
G:\PROJECTS\3613.rdy\_xpl\_1\det.dgn  
\$\$\$\$\$FRAME\$\$\$\$\$




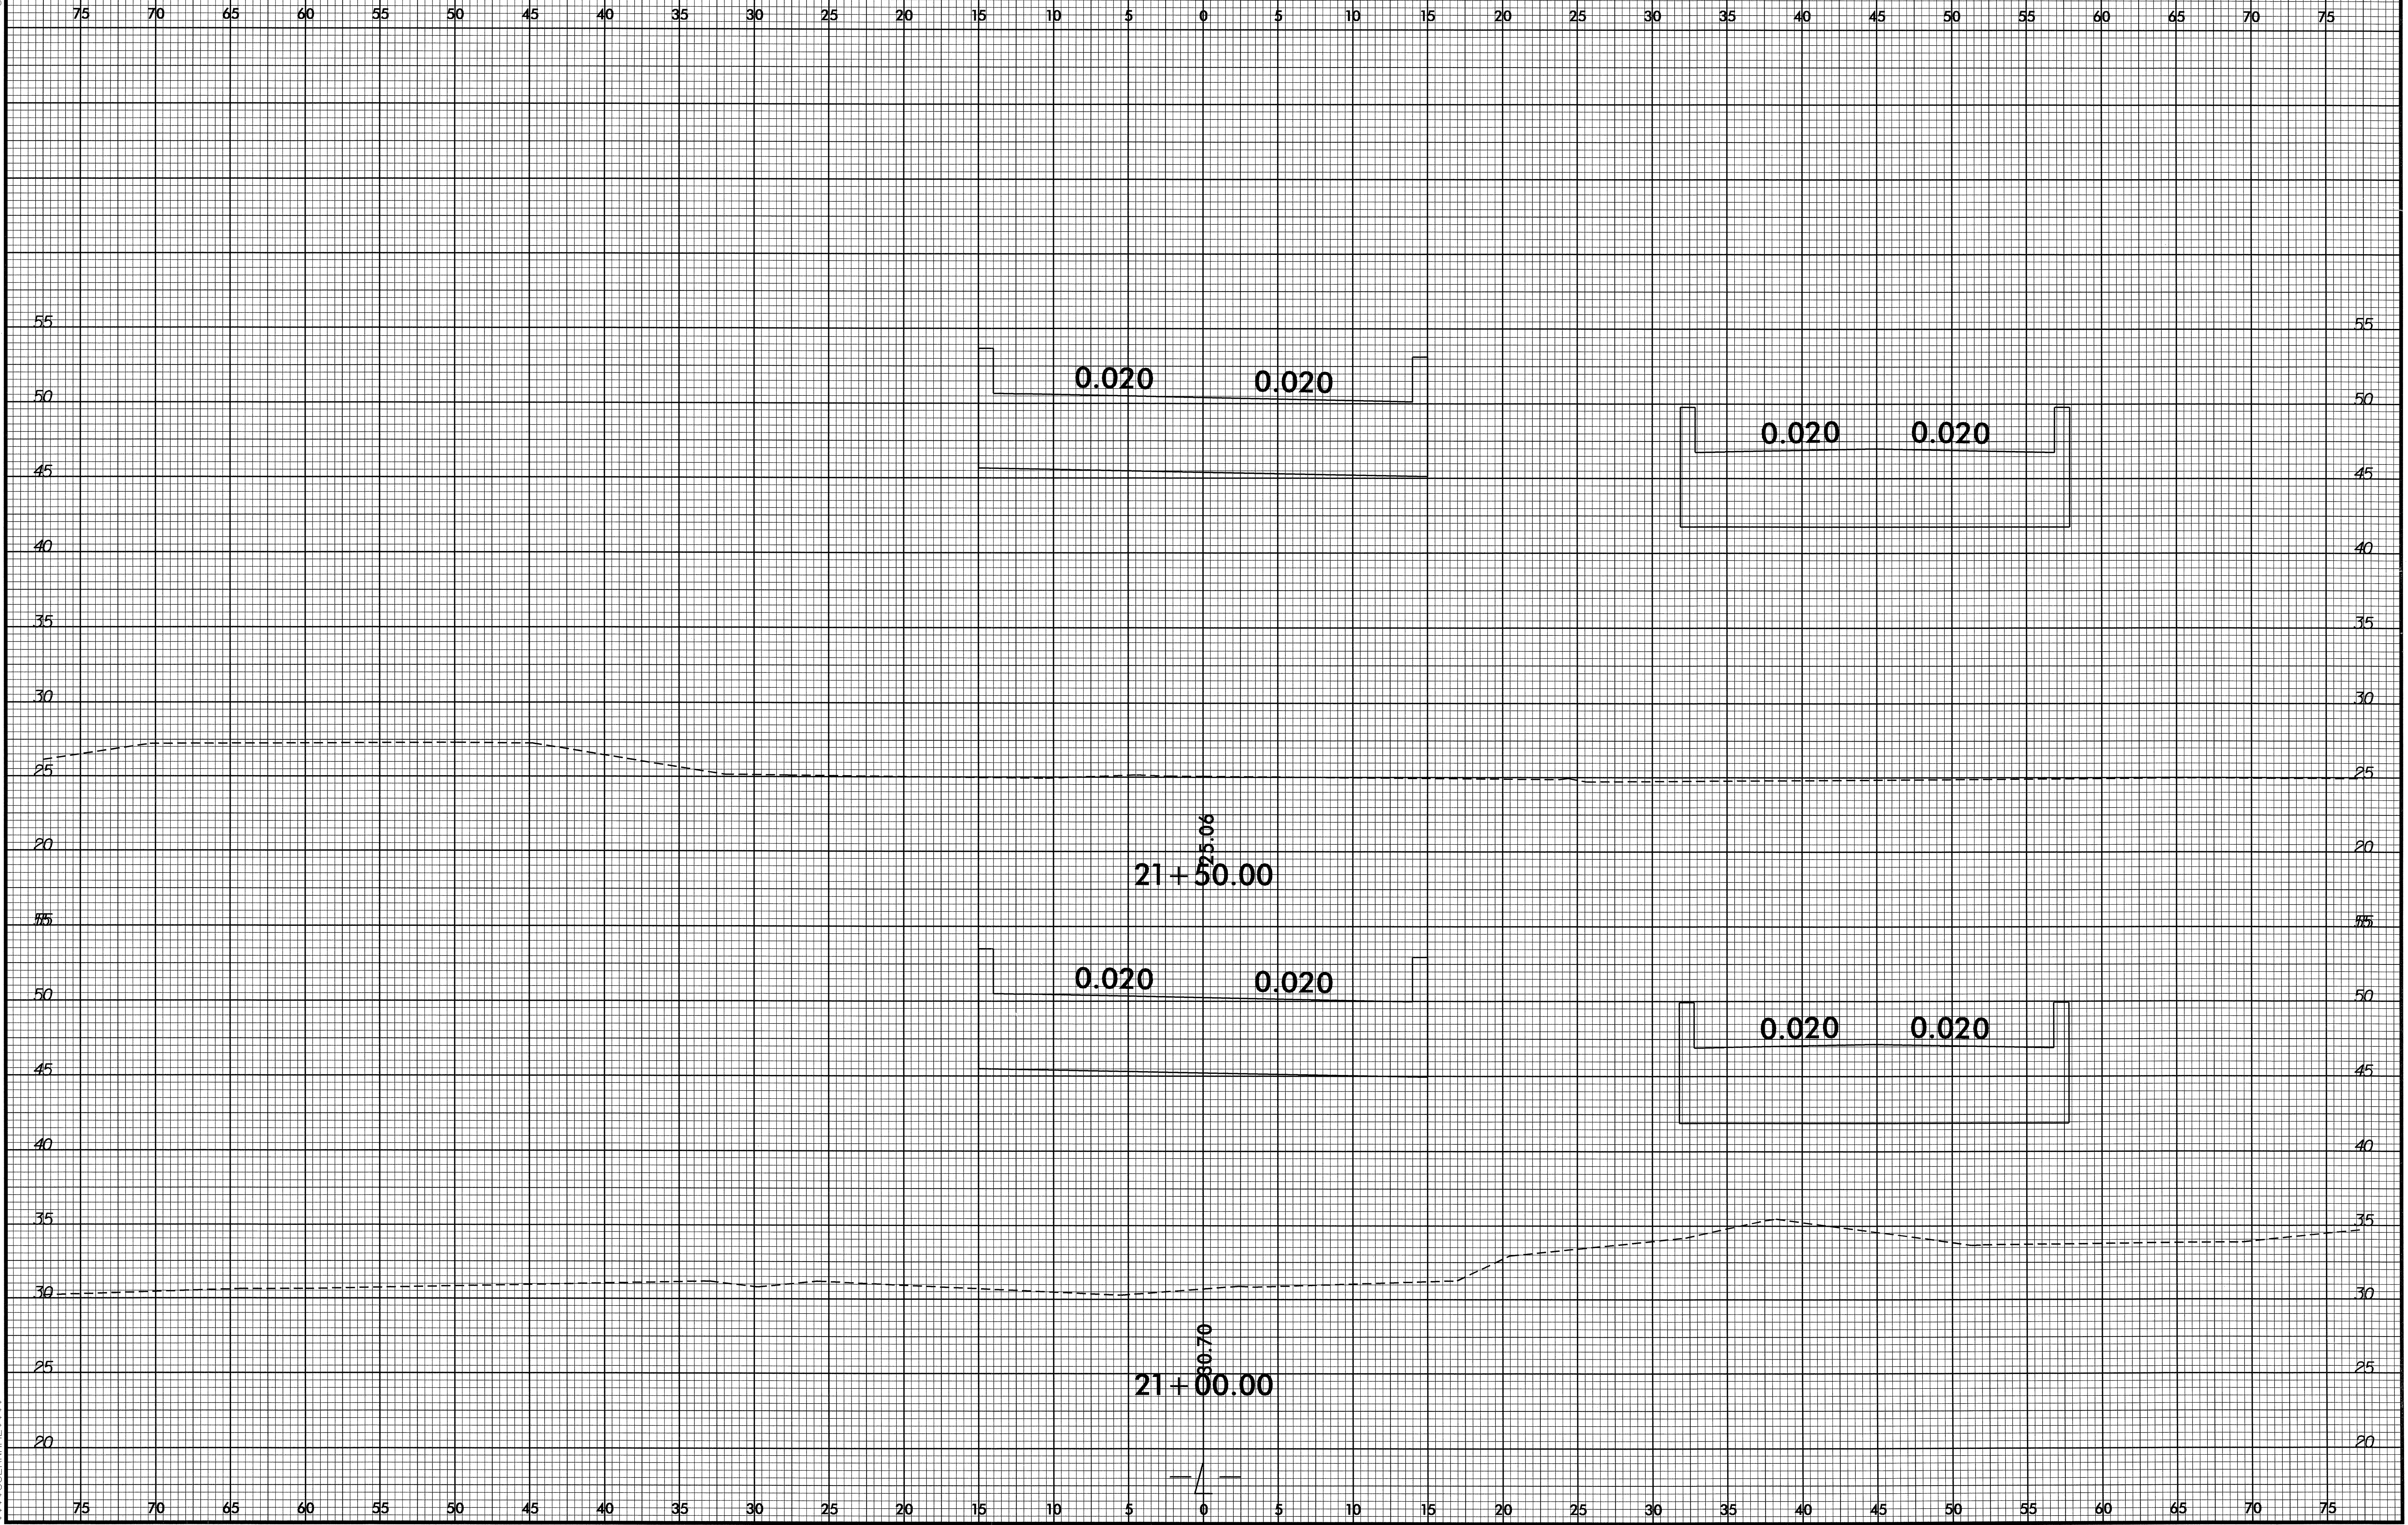

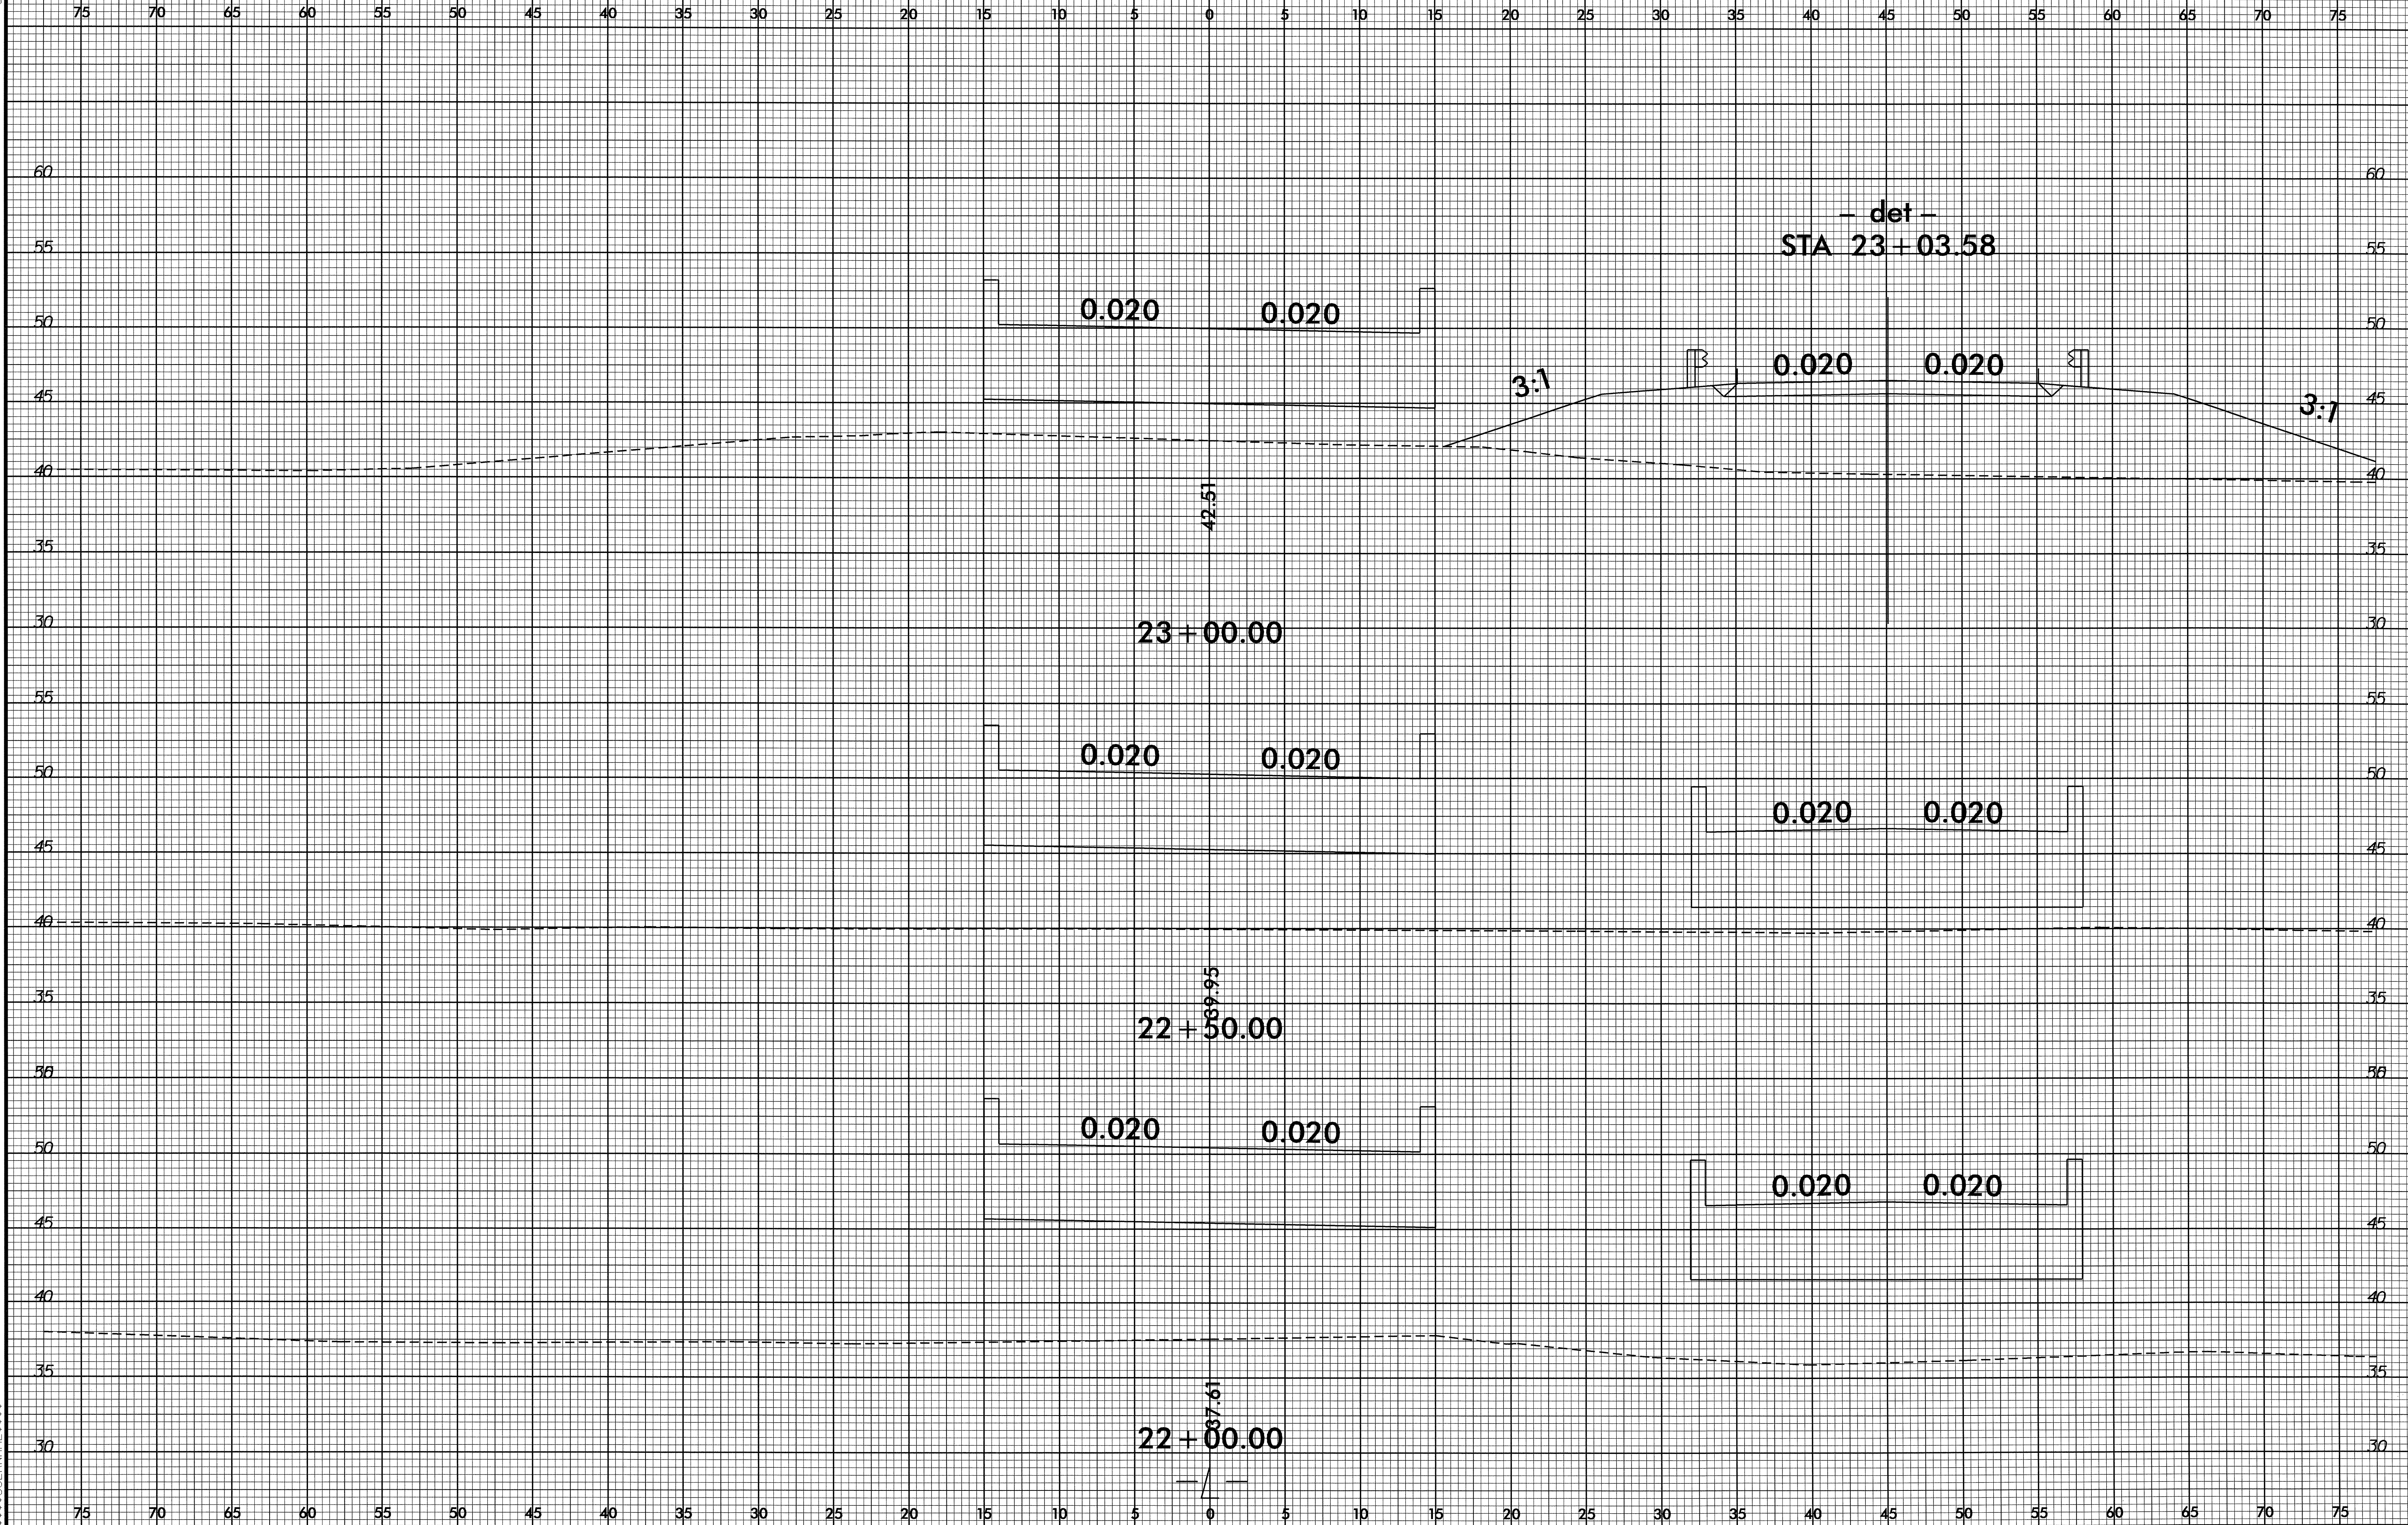


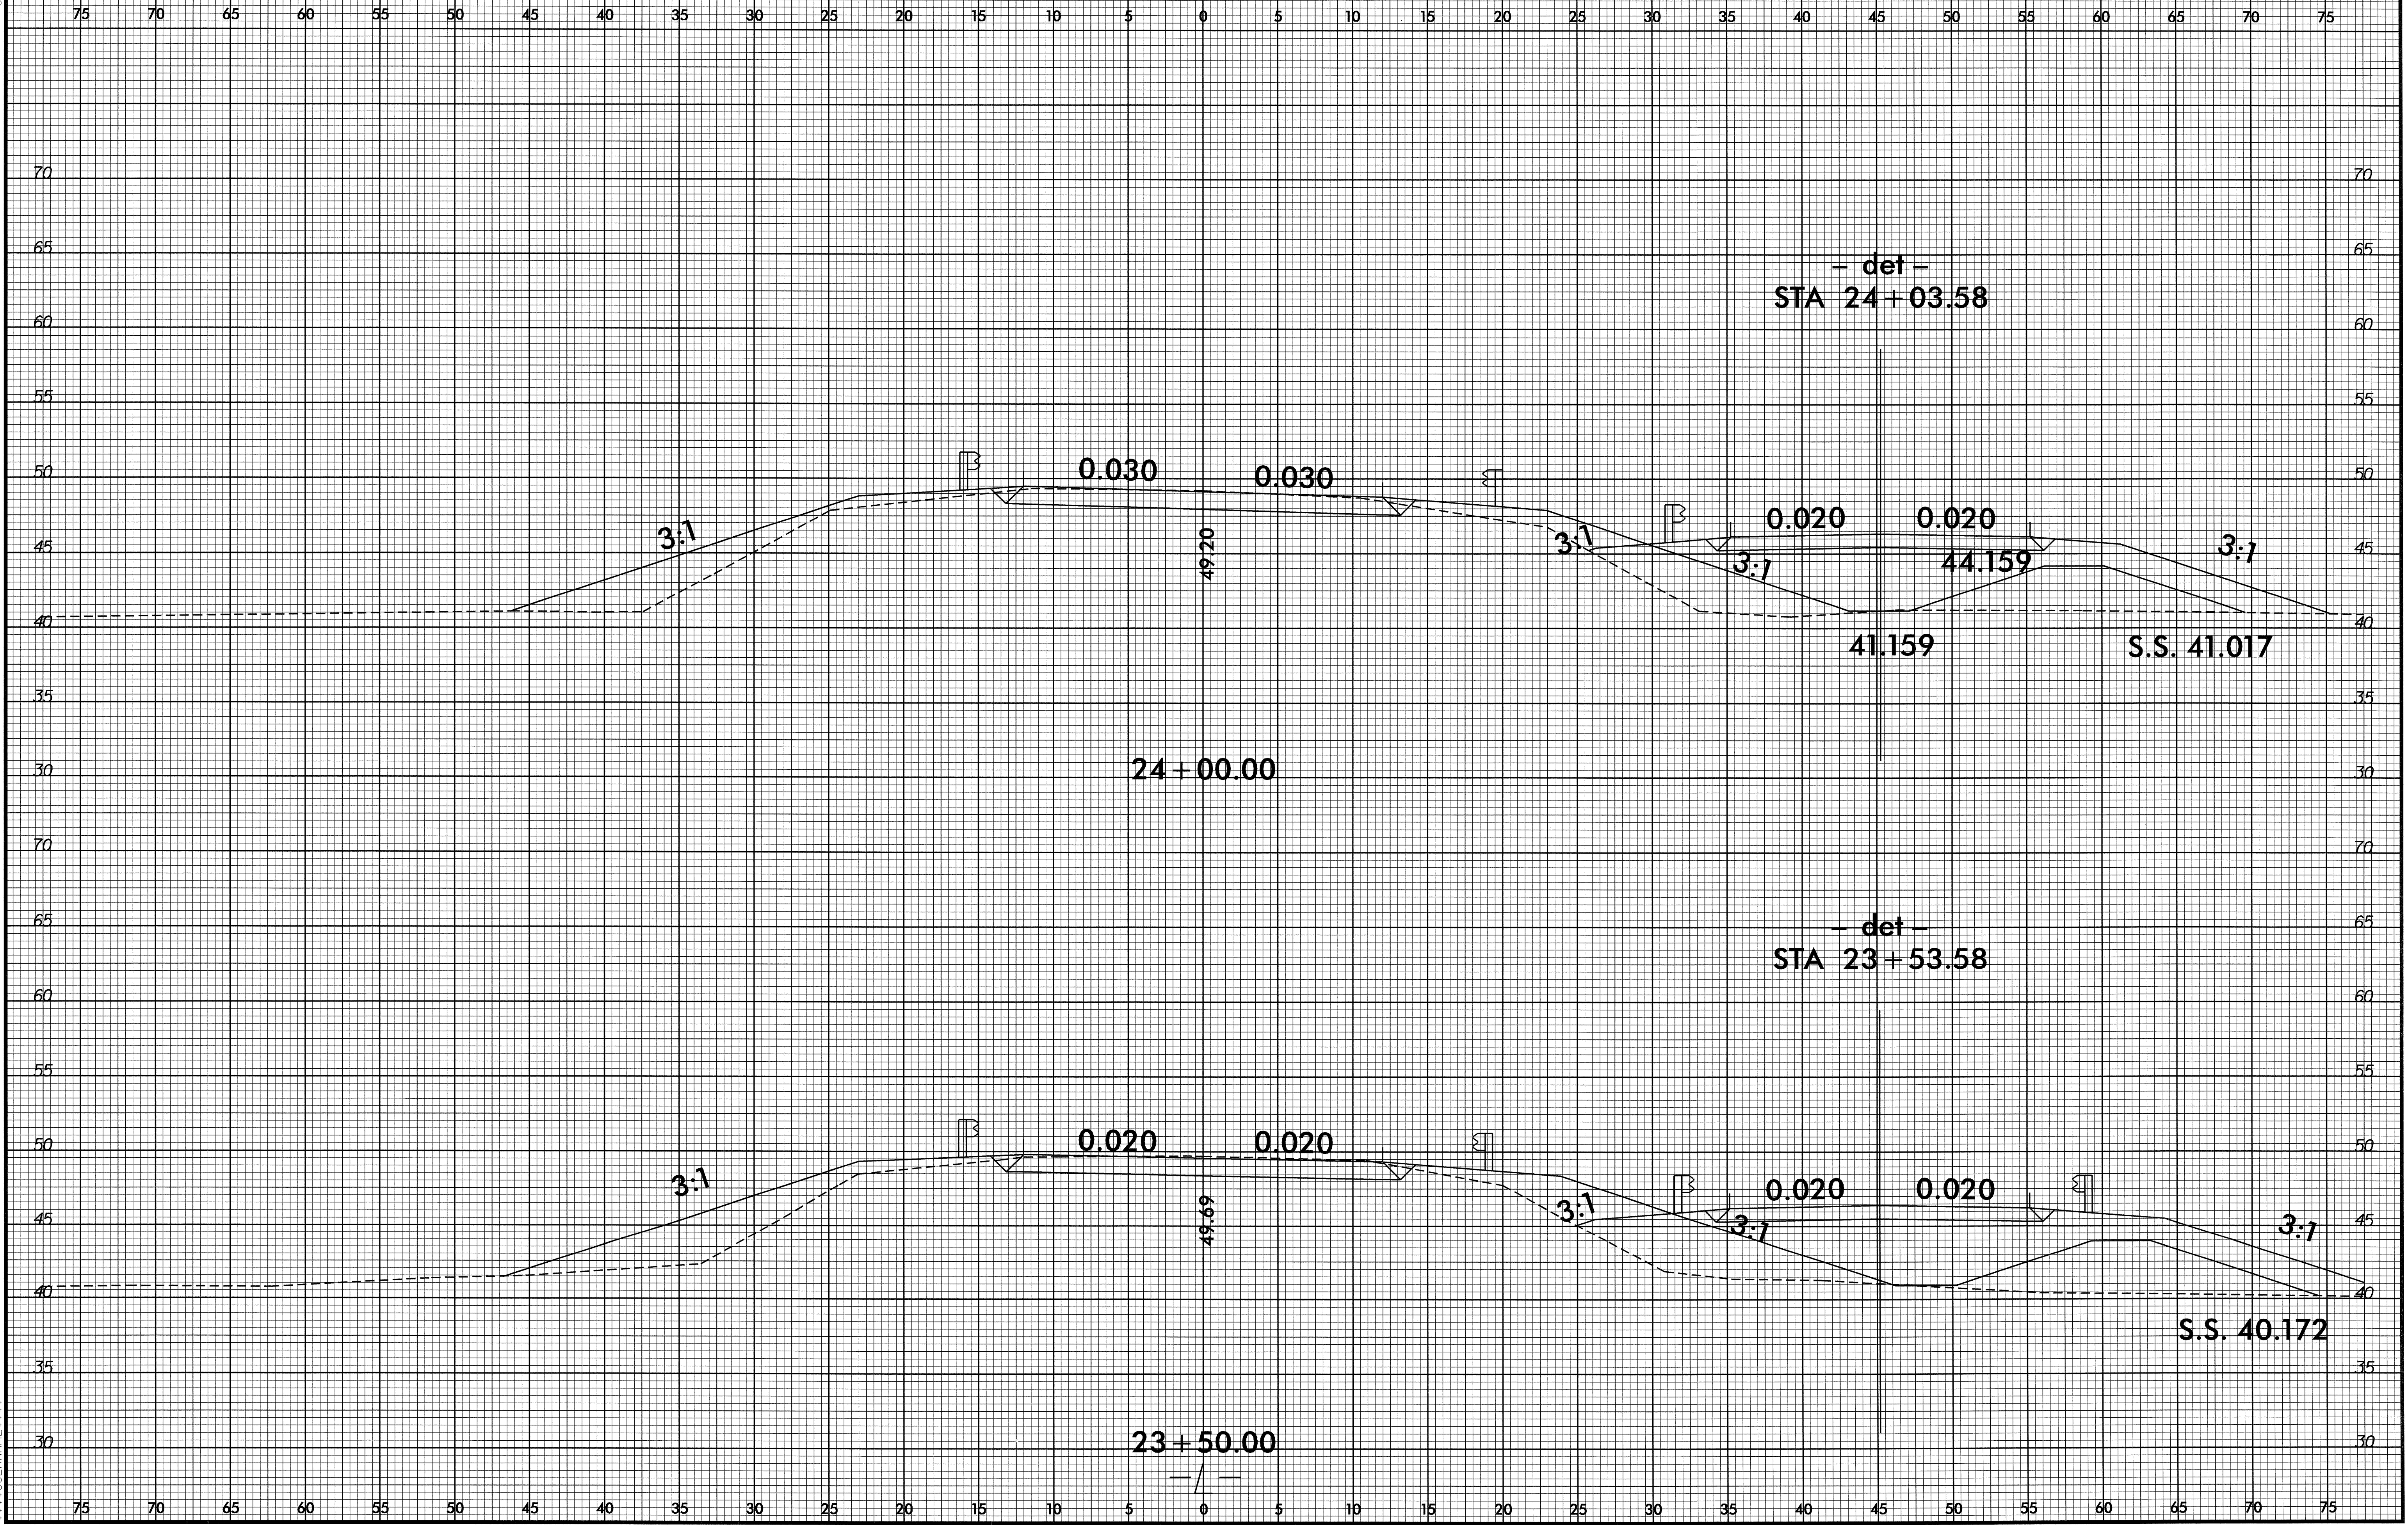


8/23/99

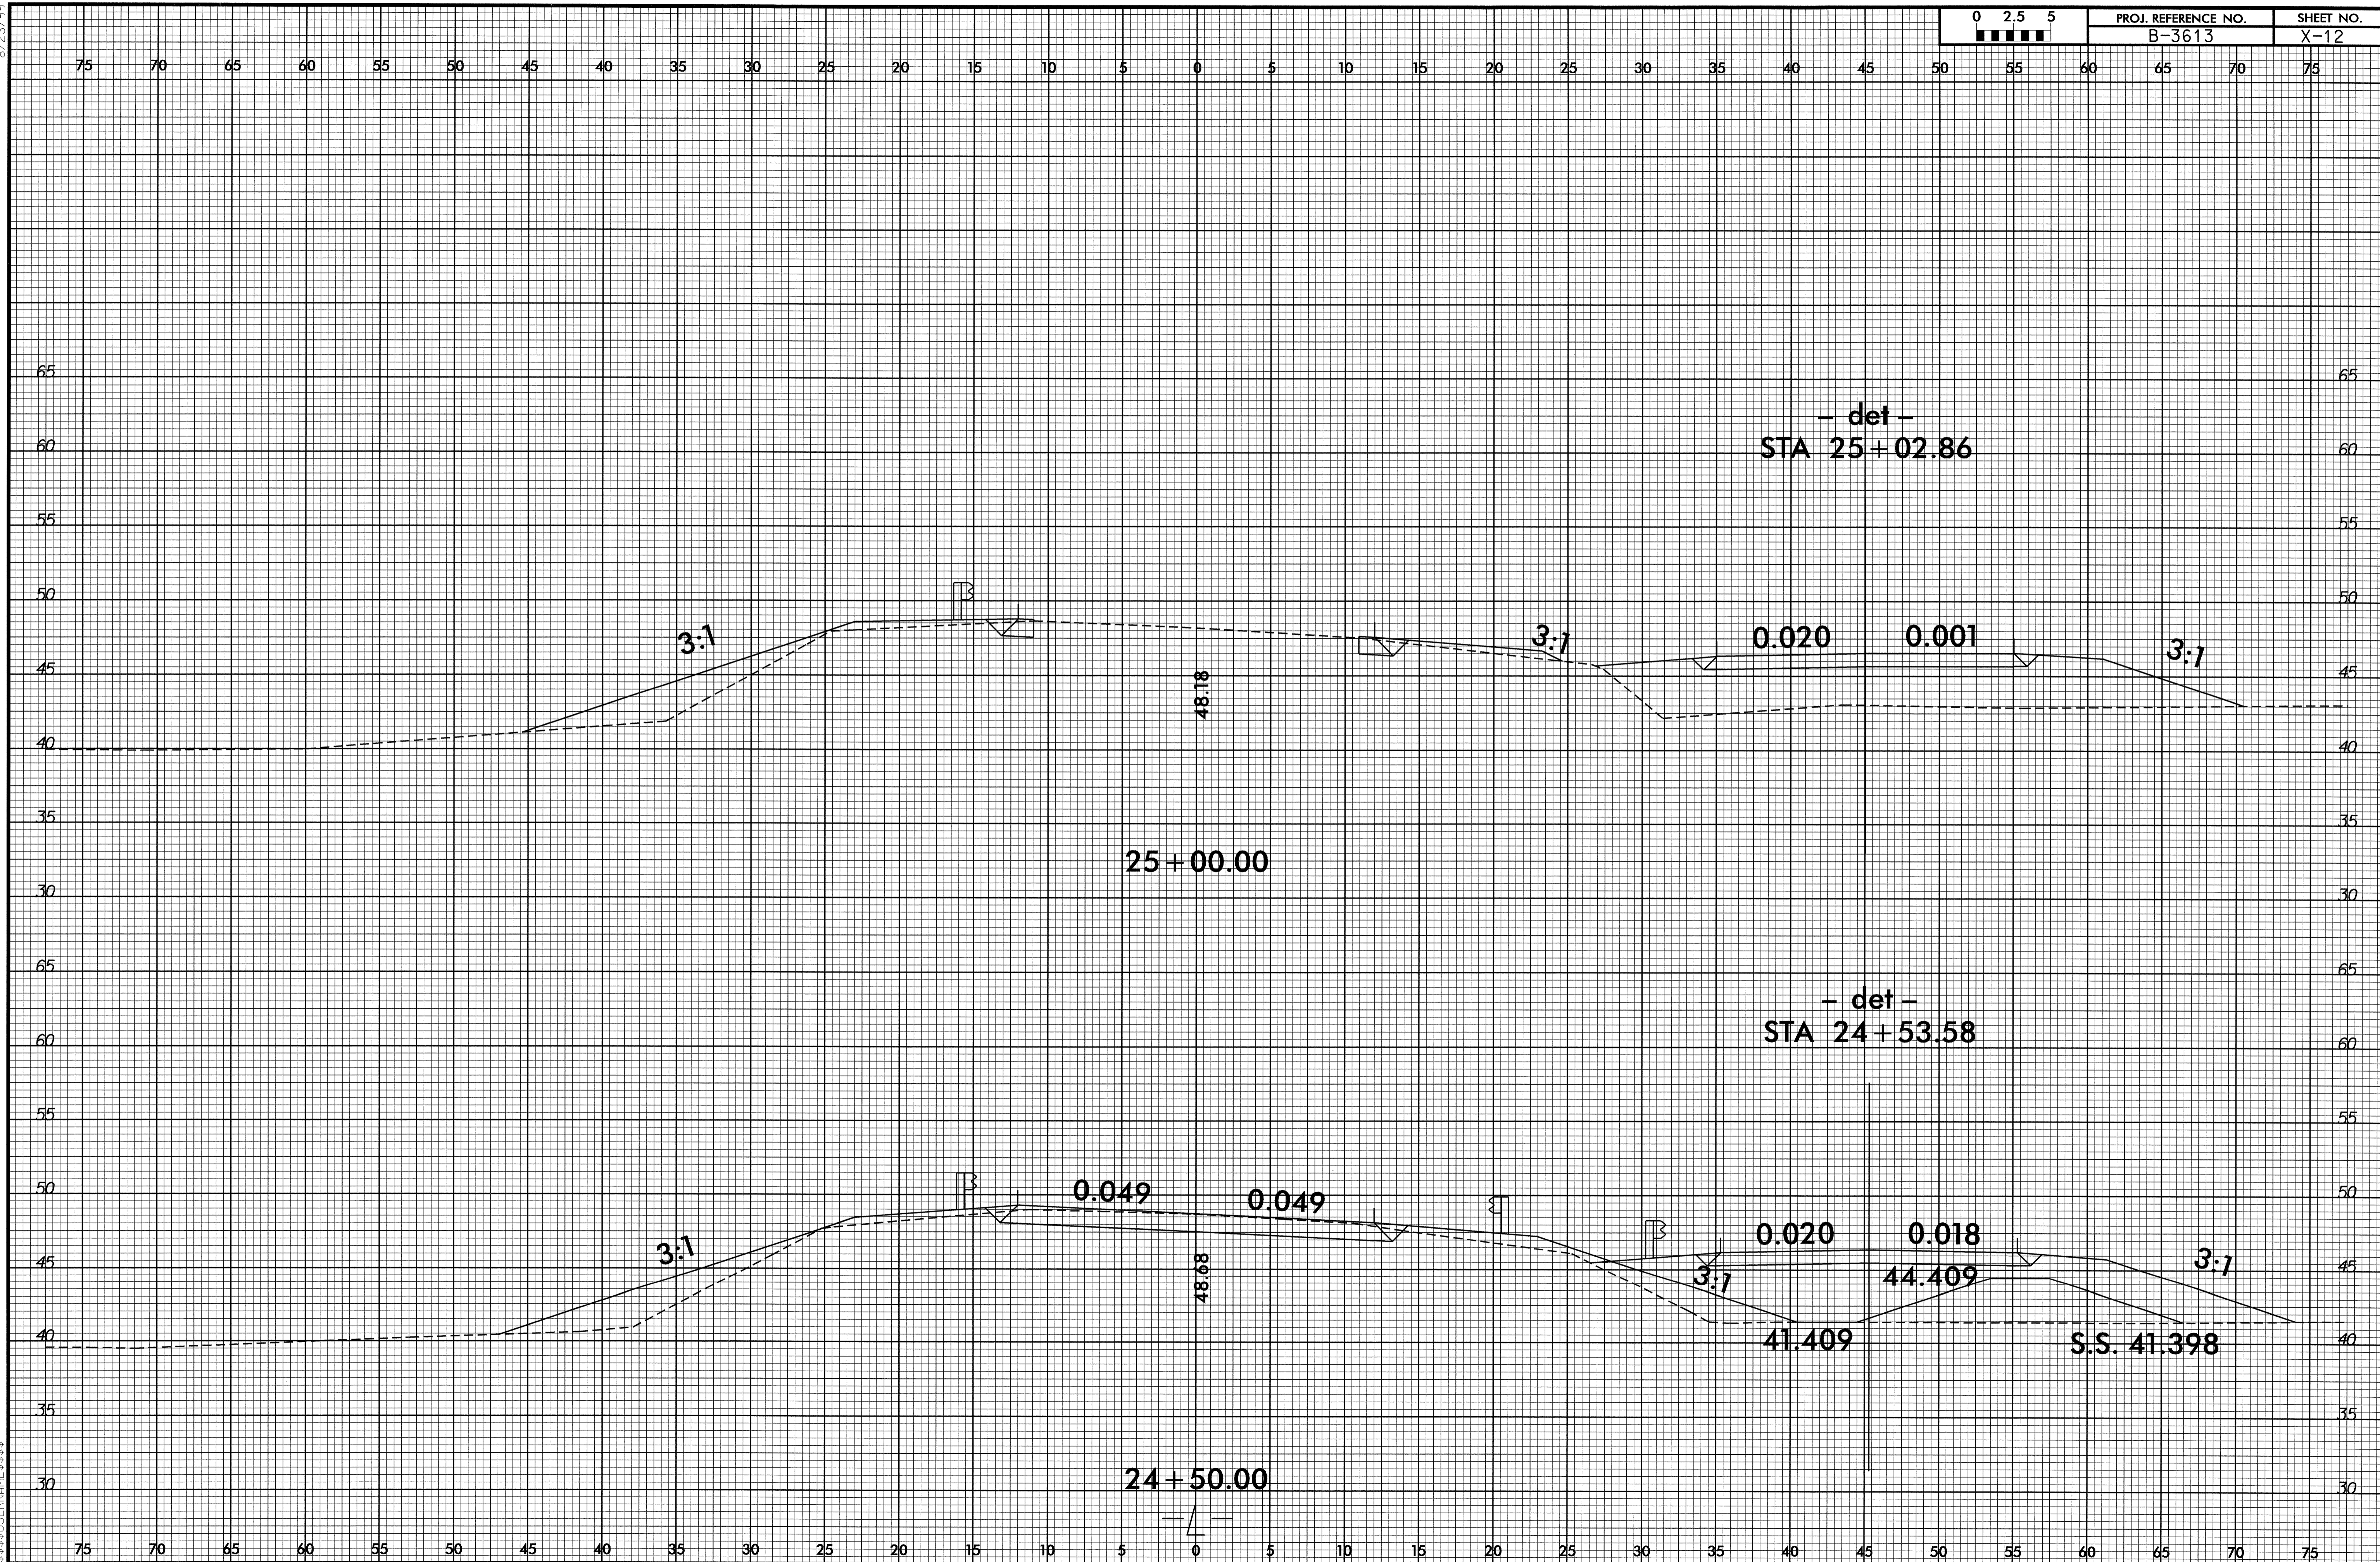


B:\NOV-2008\16508\3613\_r-dj-11&det.dgn

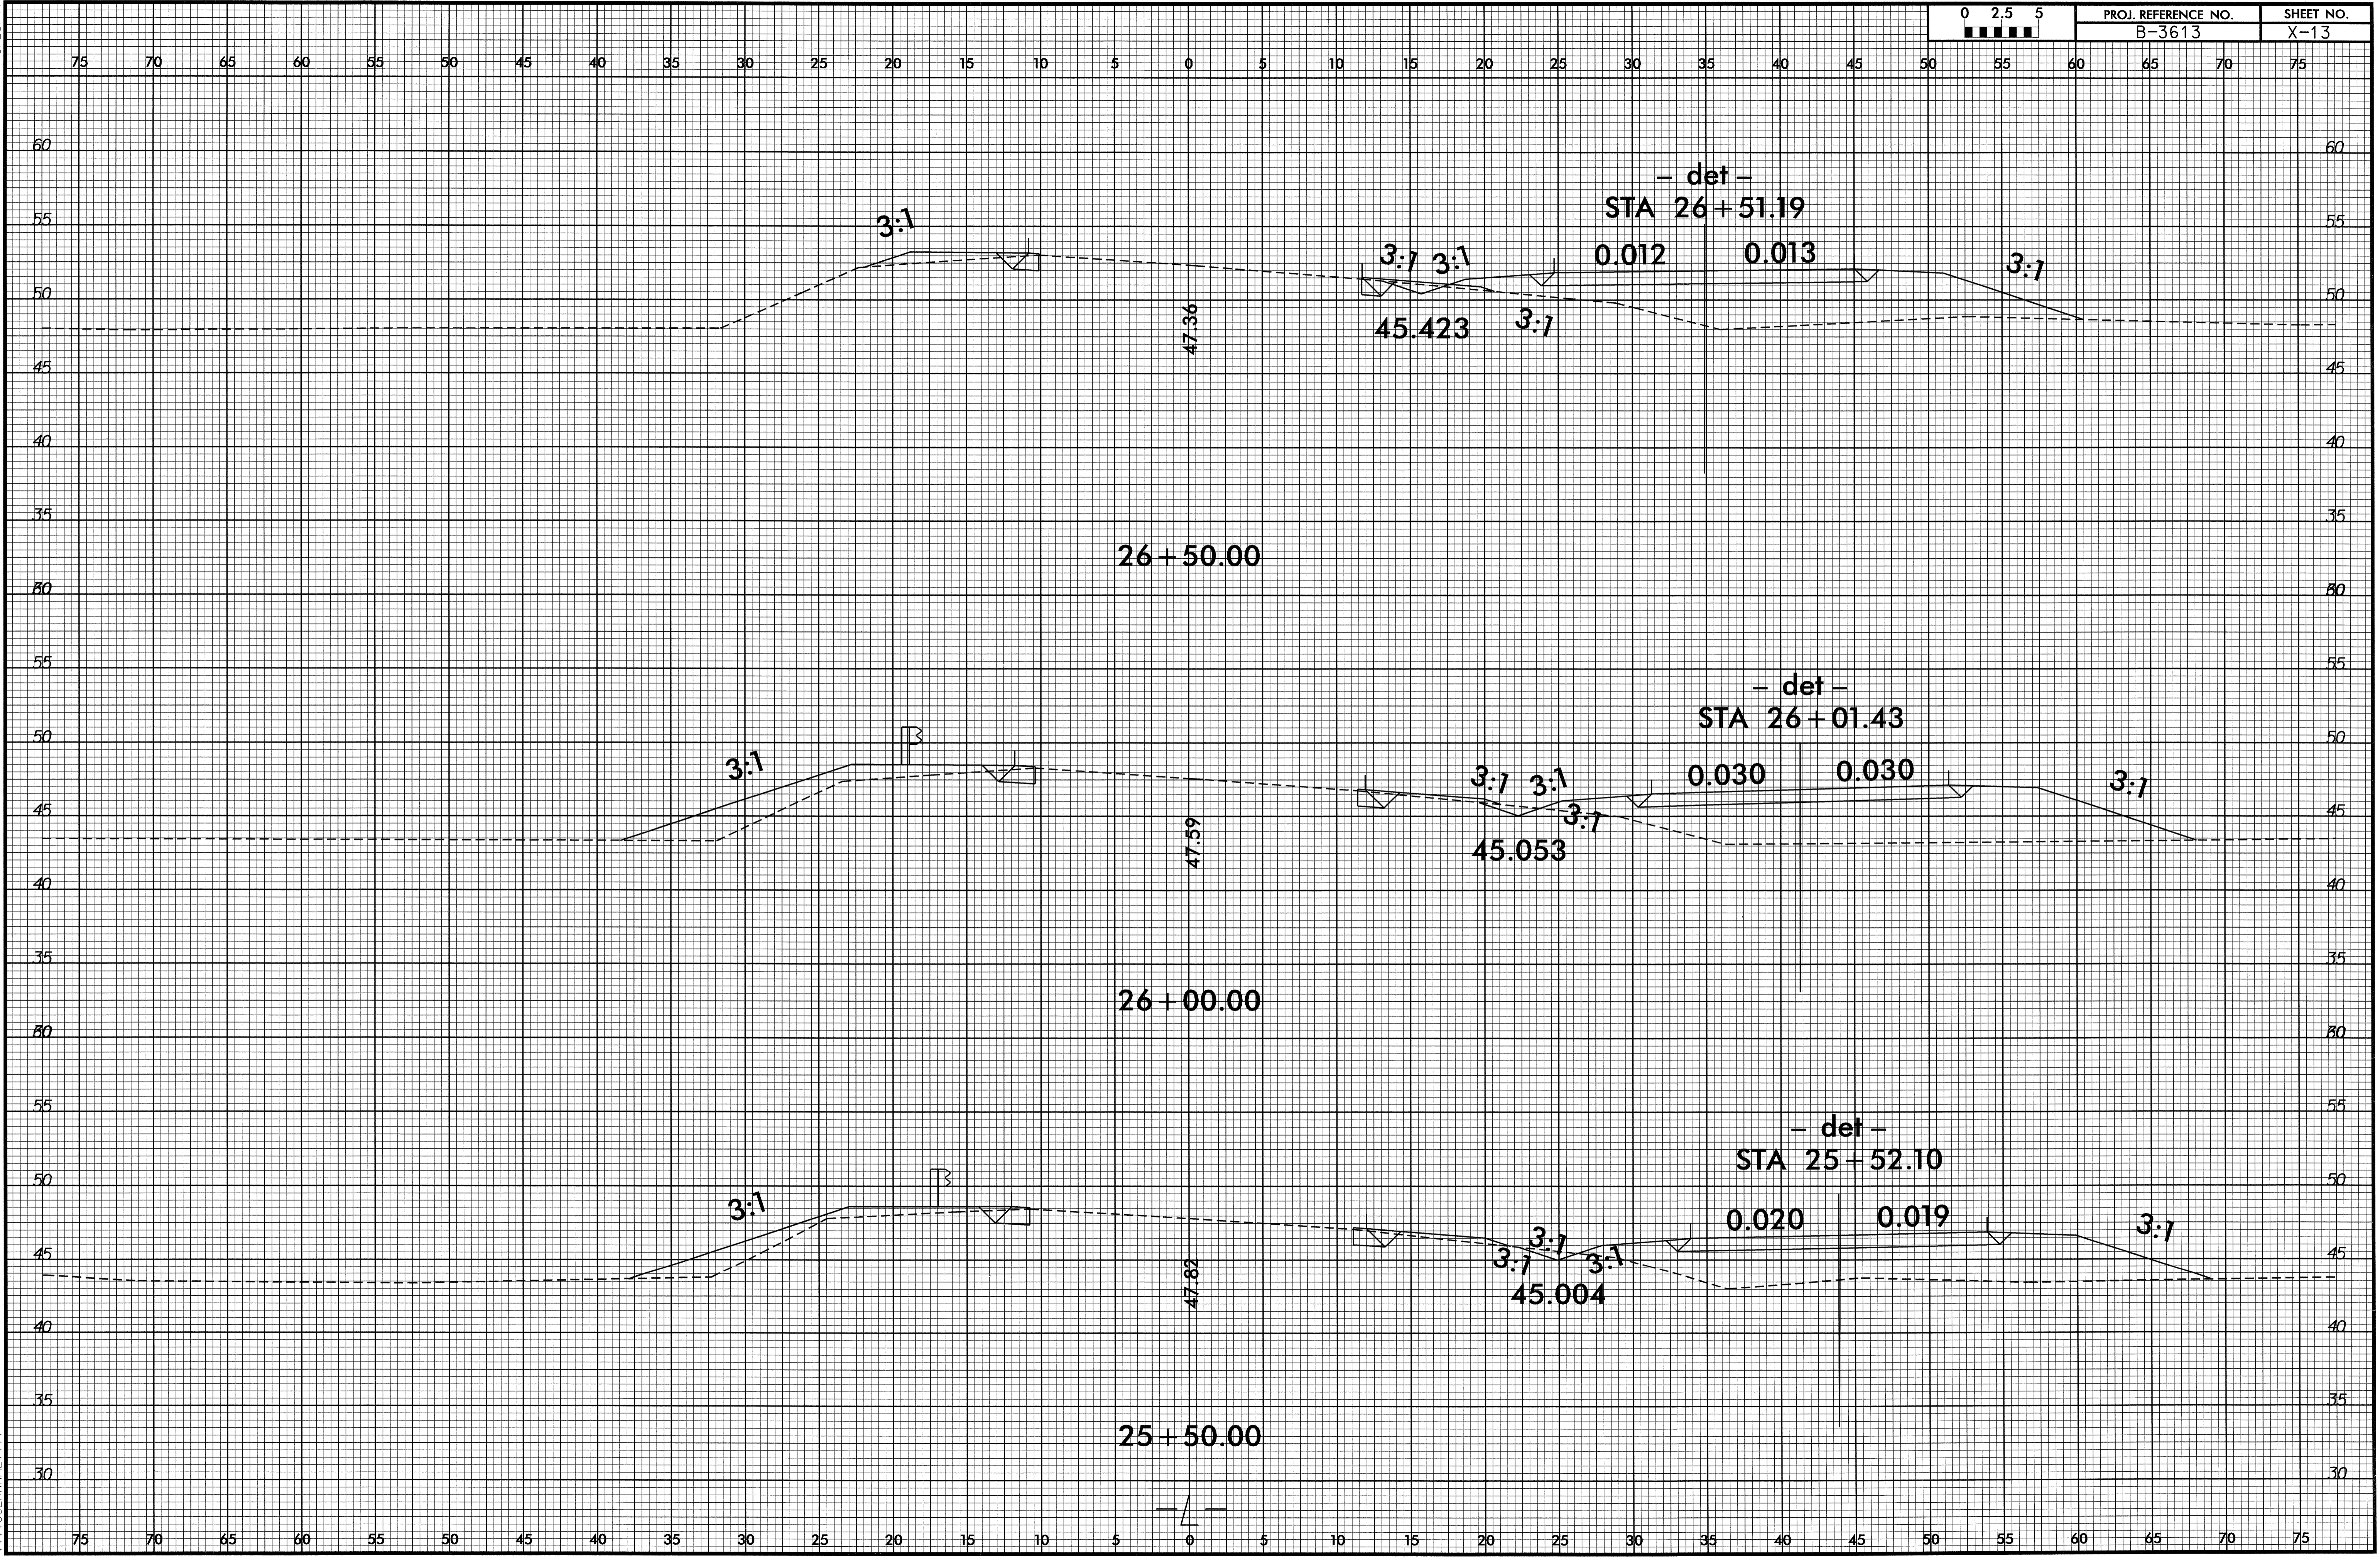

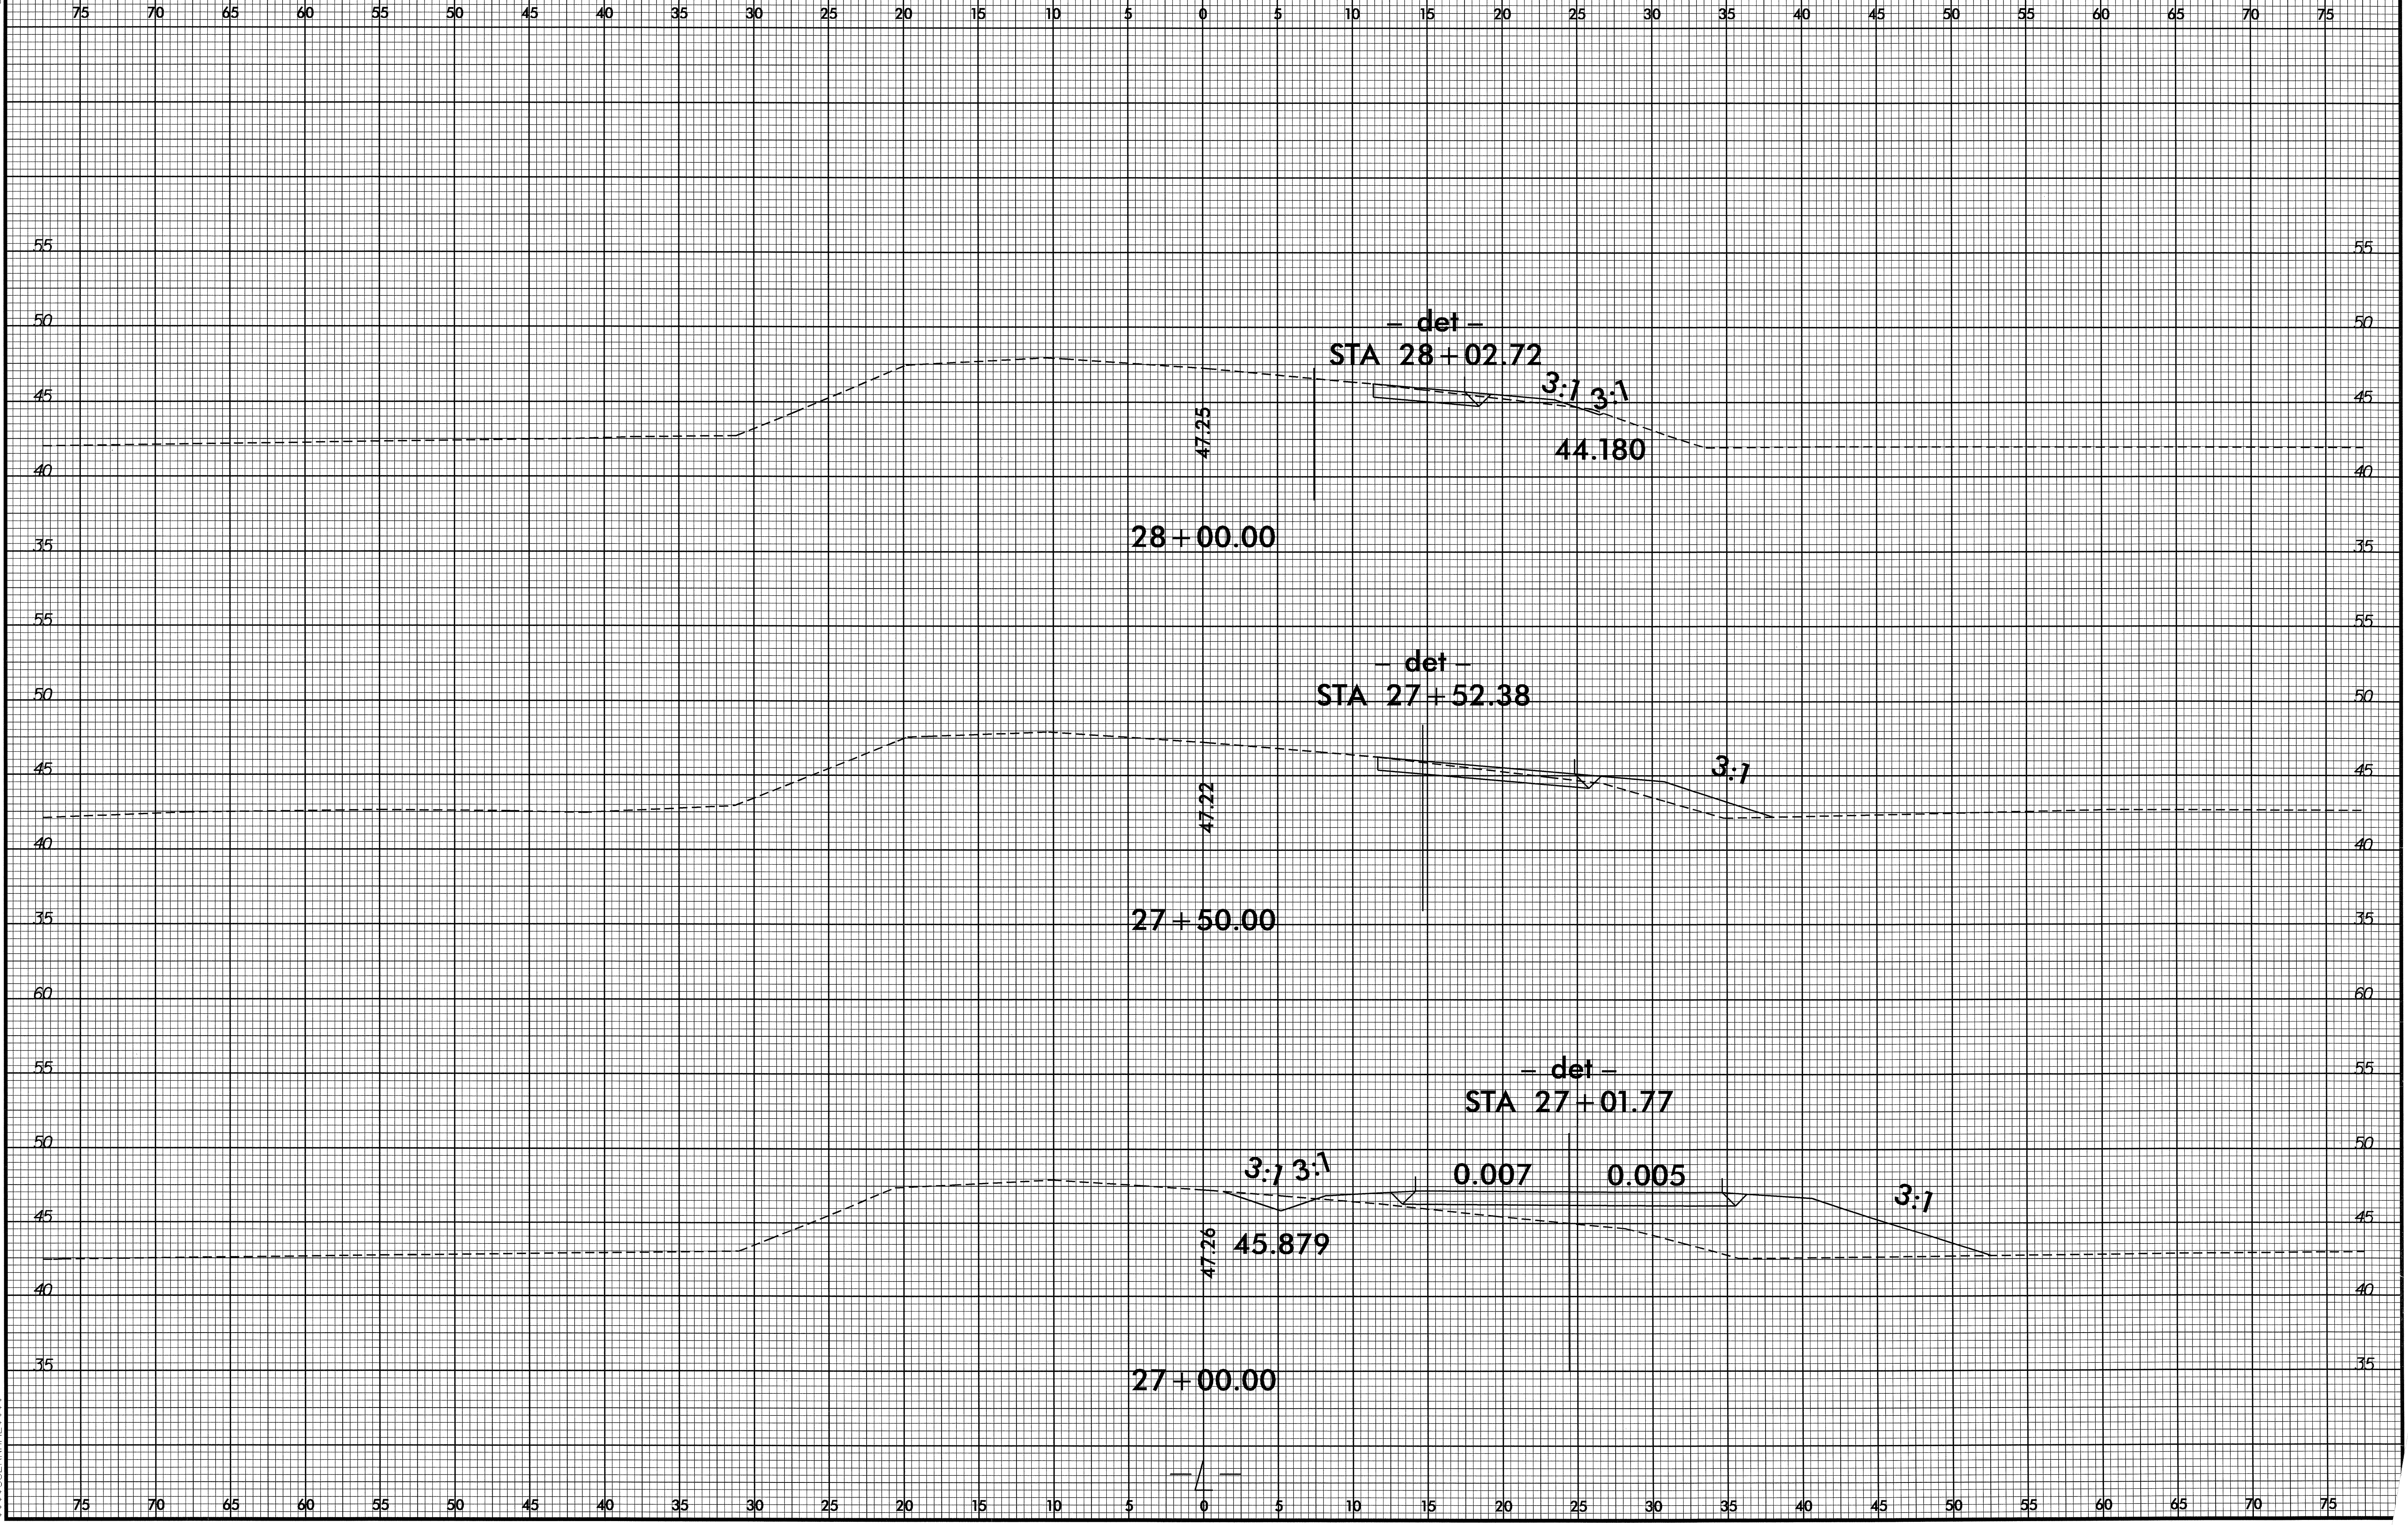

8/23/99

0 2.5 5	PROJ. REFERENCE NO.	SHEET NO.
	B-3613	X-15

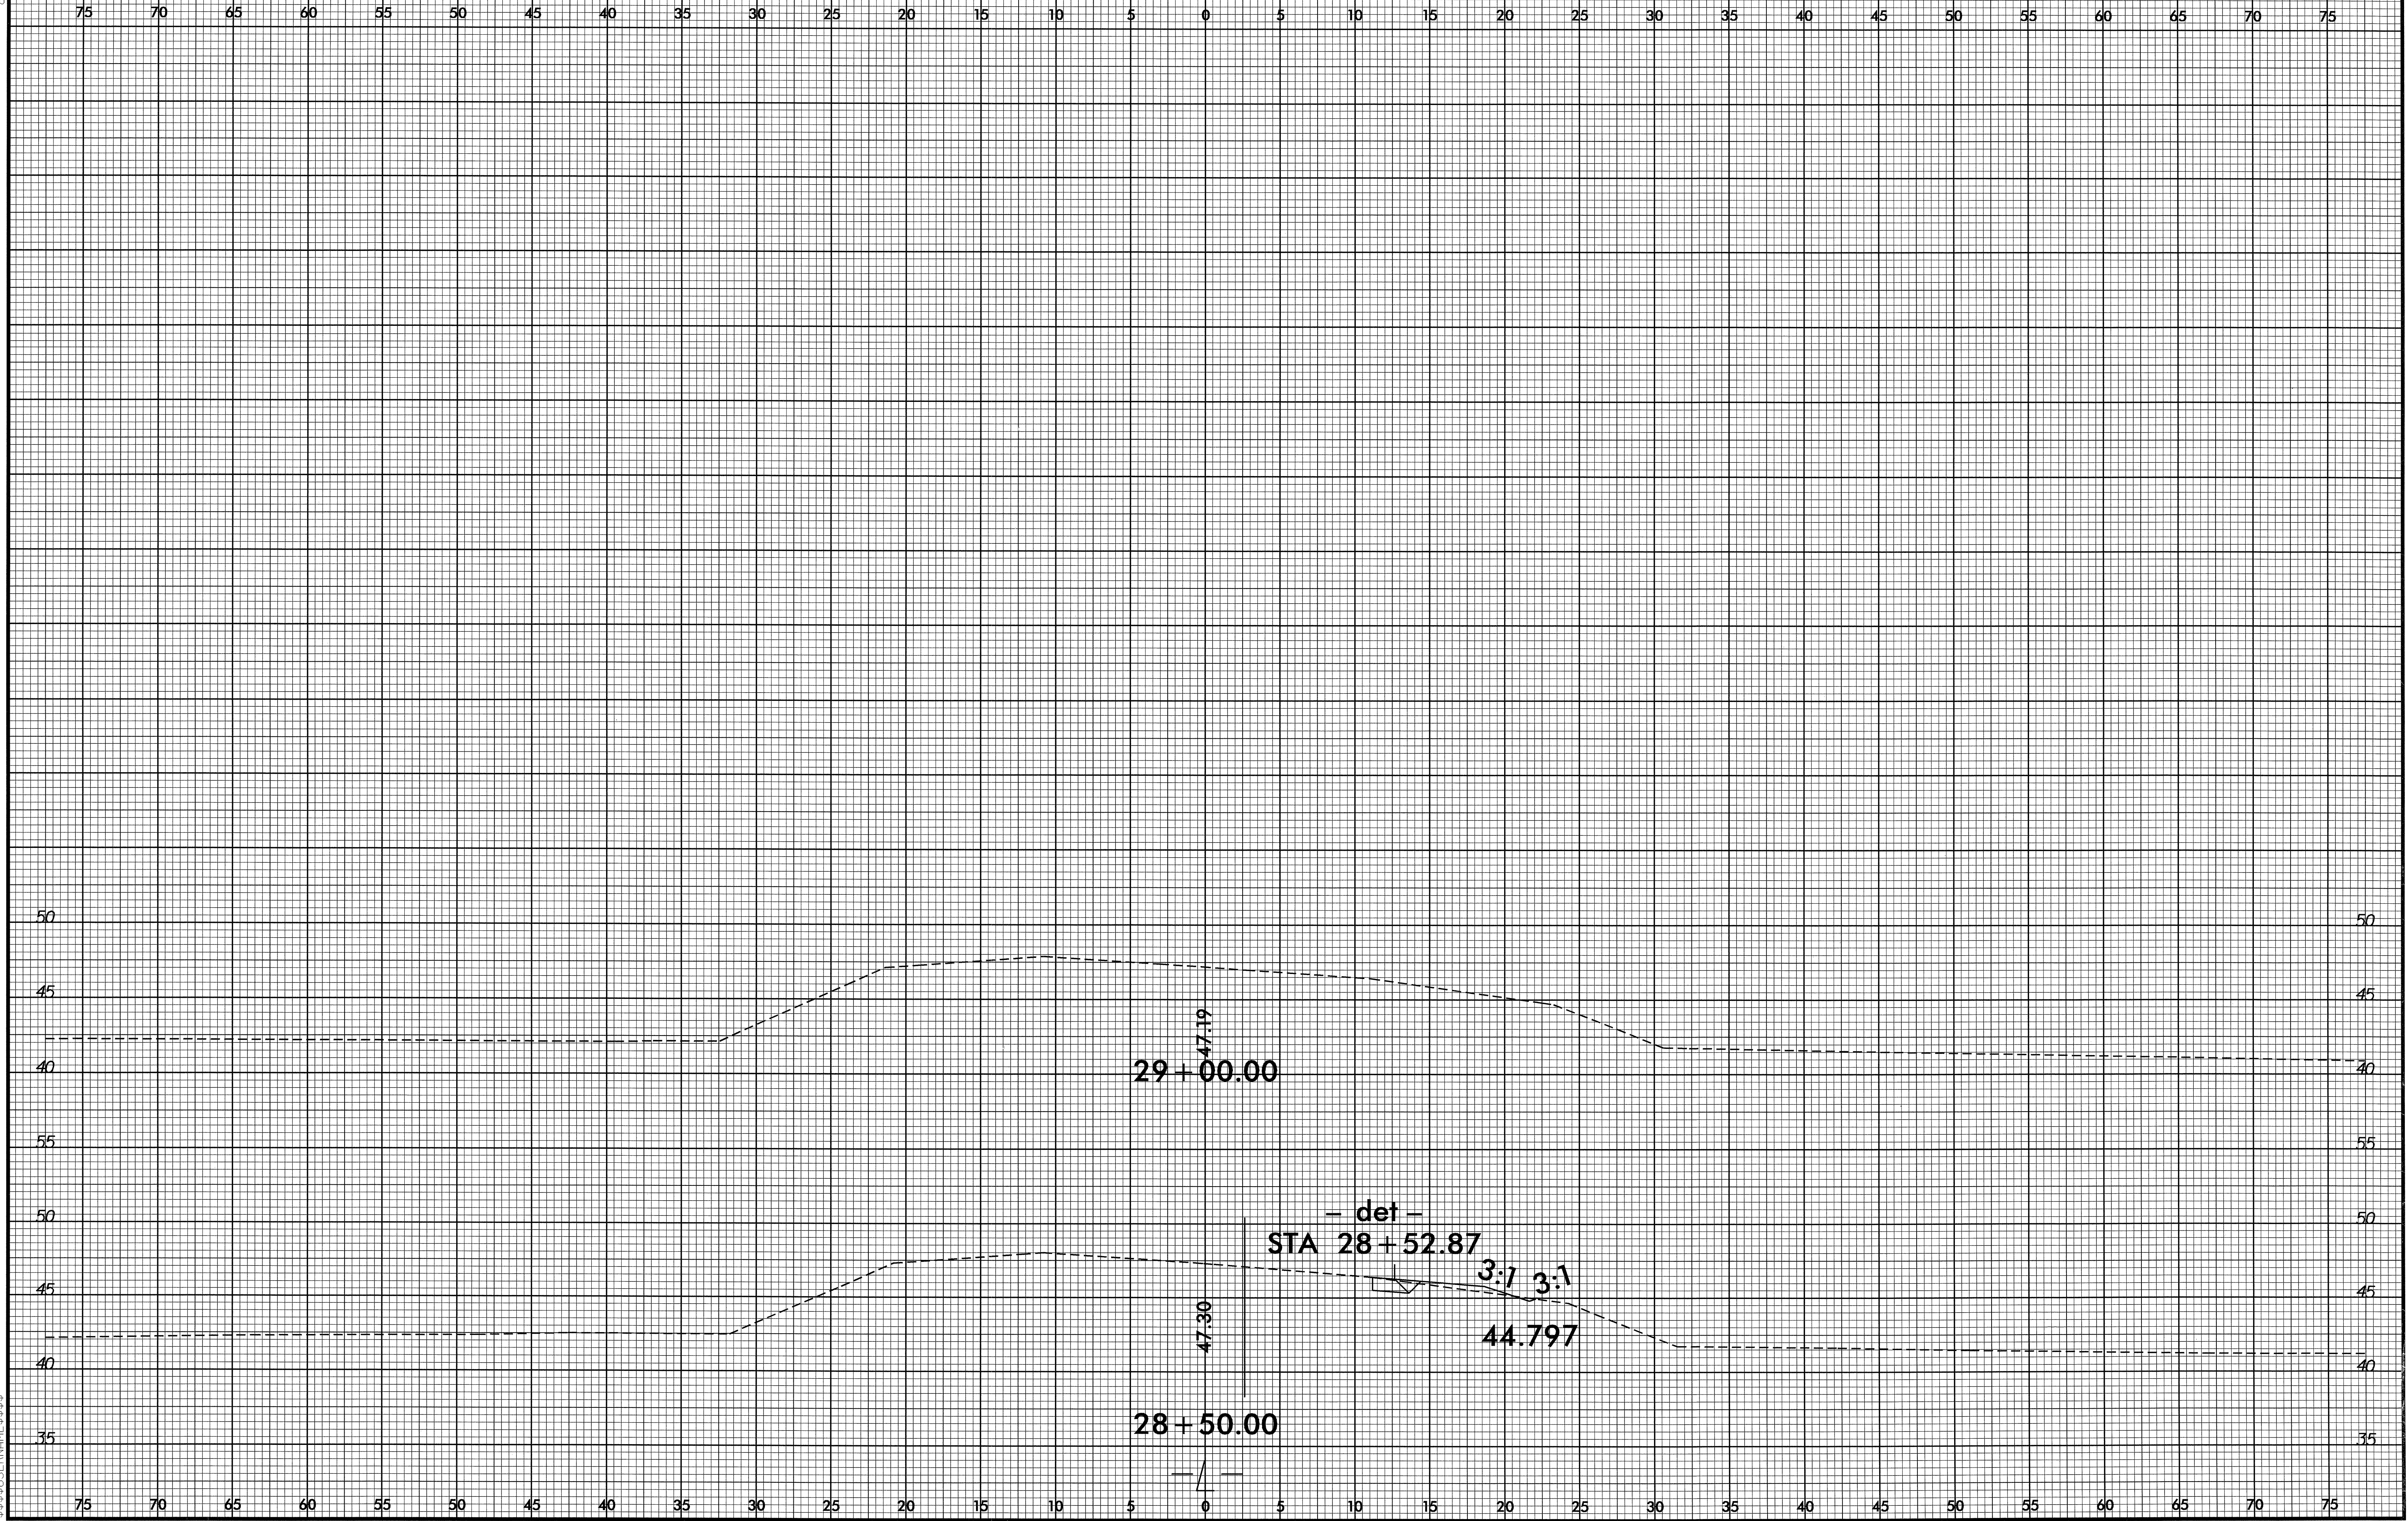

29 OCT 2008 09:49  
B:\3613\3613.rdy.xpl.1&det.dgn