

| | |
|---------------------|-----------|
| PROJ. REFERENCE NO. | SHEET NO. |
| B-4094 | SD-1 |

SIGN NUMBER: SP08509 BACKG COLOR: Fluorescent Orange
 TYPE: STATIONARY COPY COLOR: Black
 QUANTITY: SEE PLANS

| SYMBOL | X | Y | WID | HT |
|--------|---|---|-----|----|
| | | | | |
| | | | | |
| | | | | |
| | | | | |
| | | | | |
| | | | | |
| | | | | |


SIGN WIDTH: 42"
 HEIGHT: 24"
 TOTAL AREA: 7.0 Sq.Ft.

BORDER TYPE: INSET
 RECESS: 0.38"
 WIDTH: 0.63"
 RADII: 1.5"

NO. Z BARS:
 LENGTH:

MAT'L: 0.080" (2.0 mm) ALUMINUM
 0.079" COMPOSITE

DESIGN BY: R. HENNEIN CHECKED BY:
 PROJECT ID: B-4094 DIV: 1 DATE: Oct 13, 2008

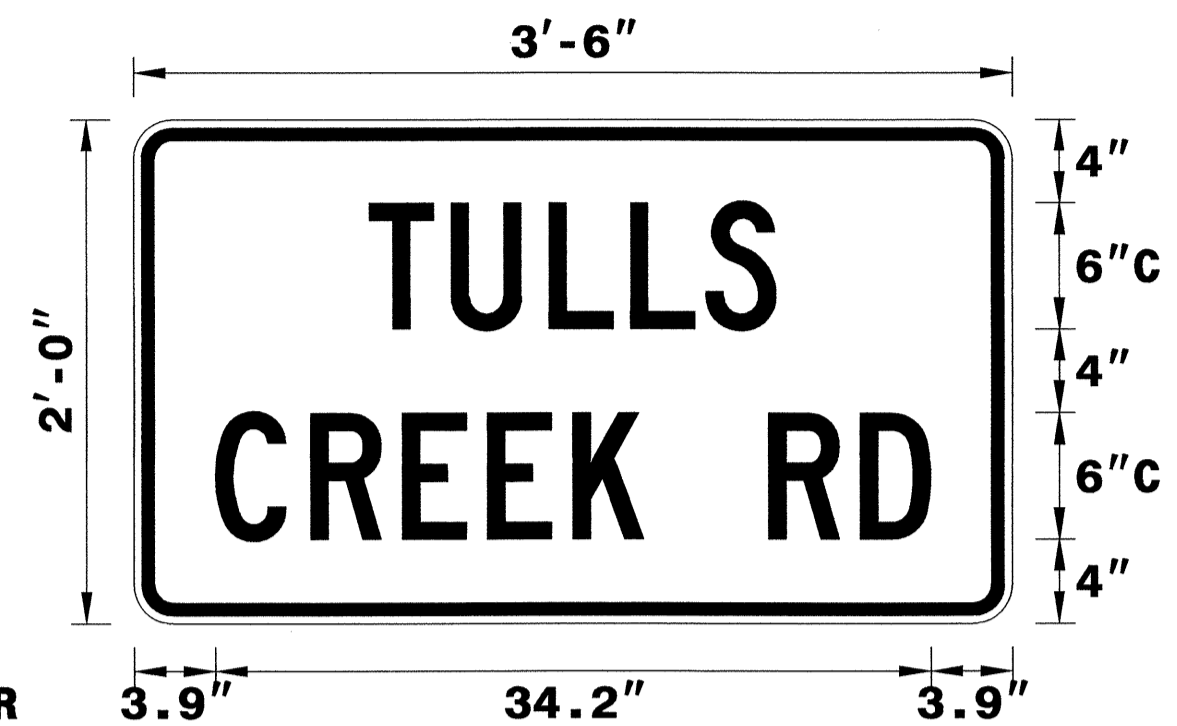

BORDER
 R=1.5"
 TH=0.63"
 IN=0.38"




Spacing Factor is 1 unless specified otherwise

LETTER POSITIONS

| Letter spacings are to start of next letter | | | | | | | | | | | Series/Size Text Length |
|---|-----|-----|-----|-----|-----|------|-----|-----|-----|--|----------------------------|
| T | U | L | L | S | | | | | | | C 2000 19.4 |
| 11.3 | 3.9 | 4.7 | 3.9 | 3.6 | 3.4 | 11.3 | | | | | |
| C | R | E | E | K | R | D | | | | | C 2000 34.2 |
| 3.9 | 4.6 | 4.4 | 4.1 | 4.1 | 3.4 | 6 | 4.4 | 3.4 | 3.9 | | |
| | | | | | | | | | | | |
| | | | | | | | | | | | |
FILENAME: sp08509_tullscreekrd

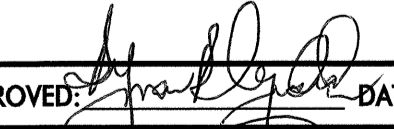NORTH CAROLINA D.O.T. SIGN DETAIL

| APPROVED:  DATE: 11/25/08 | SPECIAL SIGN DESIGN | | | | | | | | | | |
|---|----------------------------|---|--|--|--|--|--|--|--|---|-----------|
|  | SCALE: NONE |  | | | | | | | | | |
| | DATE: 10/14/08 | | | | | | | | | | |
| | DESIGN BY: RRH | | | | | | | | | | |
| | REVIEWED BY: DME | | | | | | | | | | |
| <table border="1"> <thead> <tr> <th colspan="2">REVISIONS</th> </tr> </thead> <tbody> <tr><td> </td><td> </td></tr> <tr><td> </td><td> </td></tr> <tr><td> </td><td> </td></tr> </tbody> </table> | | REVISIONS | | | | | | | | <table border="1"> <tr> <td>CADD FILE</td> </tr> </table> | CADD FILE |
| REVISIONS | | | | | | | | | | | |
| | | | | | | | | | | | |
| | | | | | | | | | | | |
| | | | | | | | | | | | |
| CADD FILE | | | | | | | | | | | |