
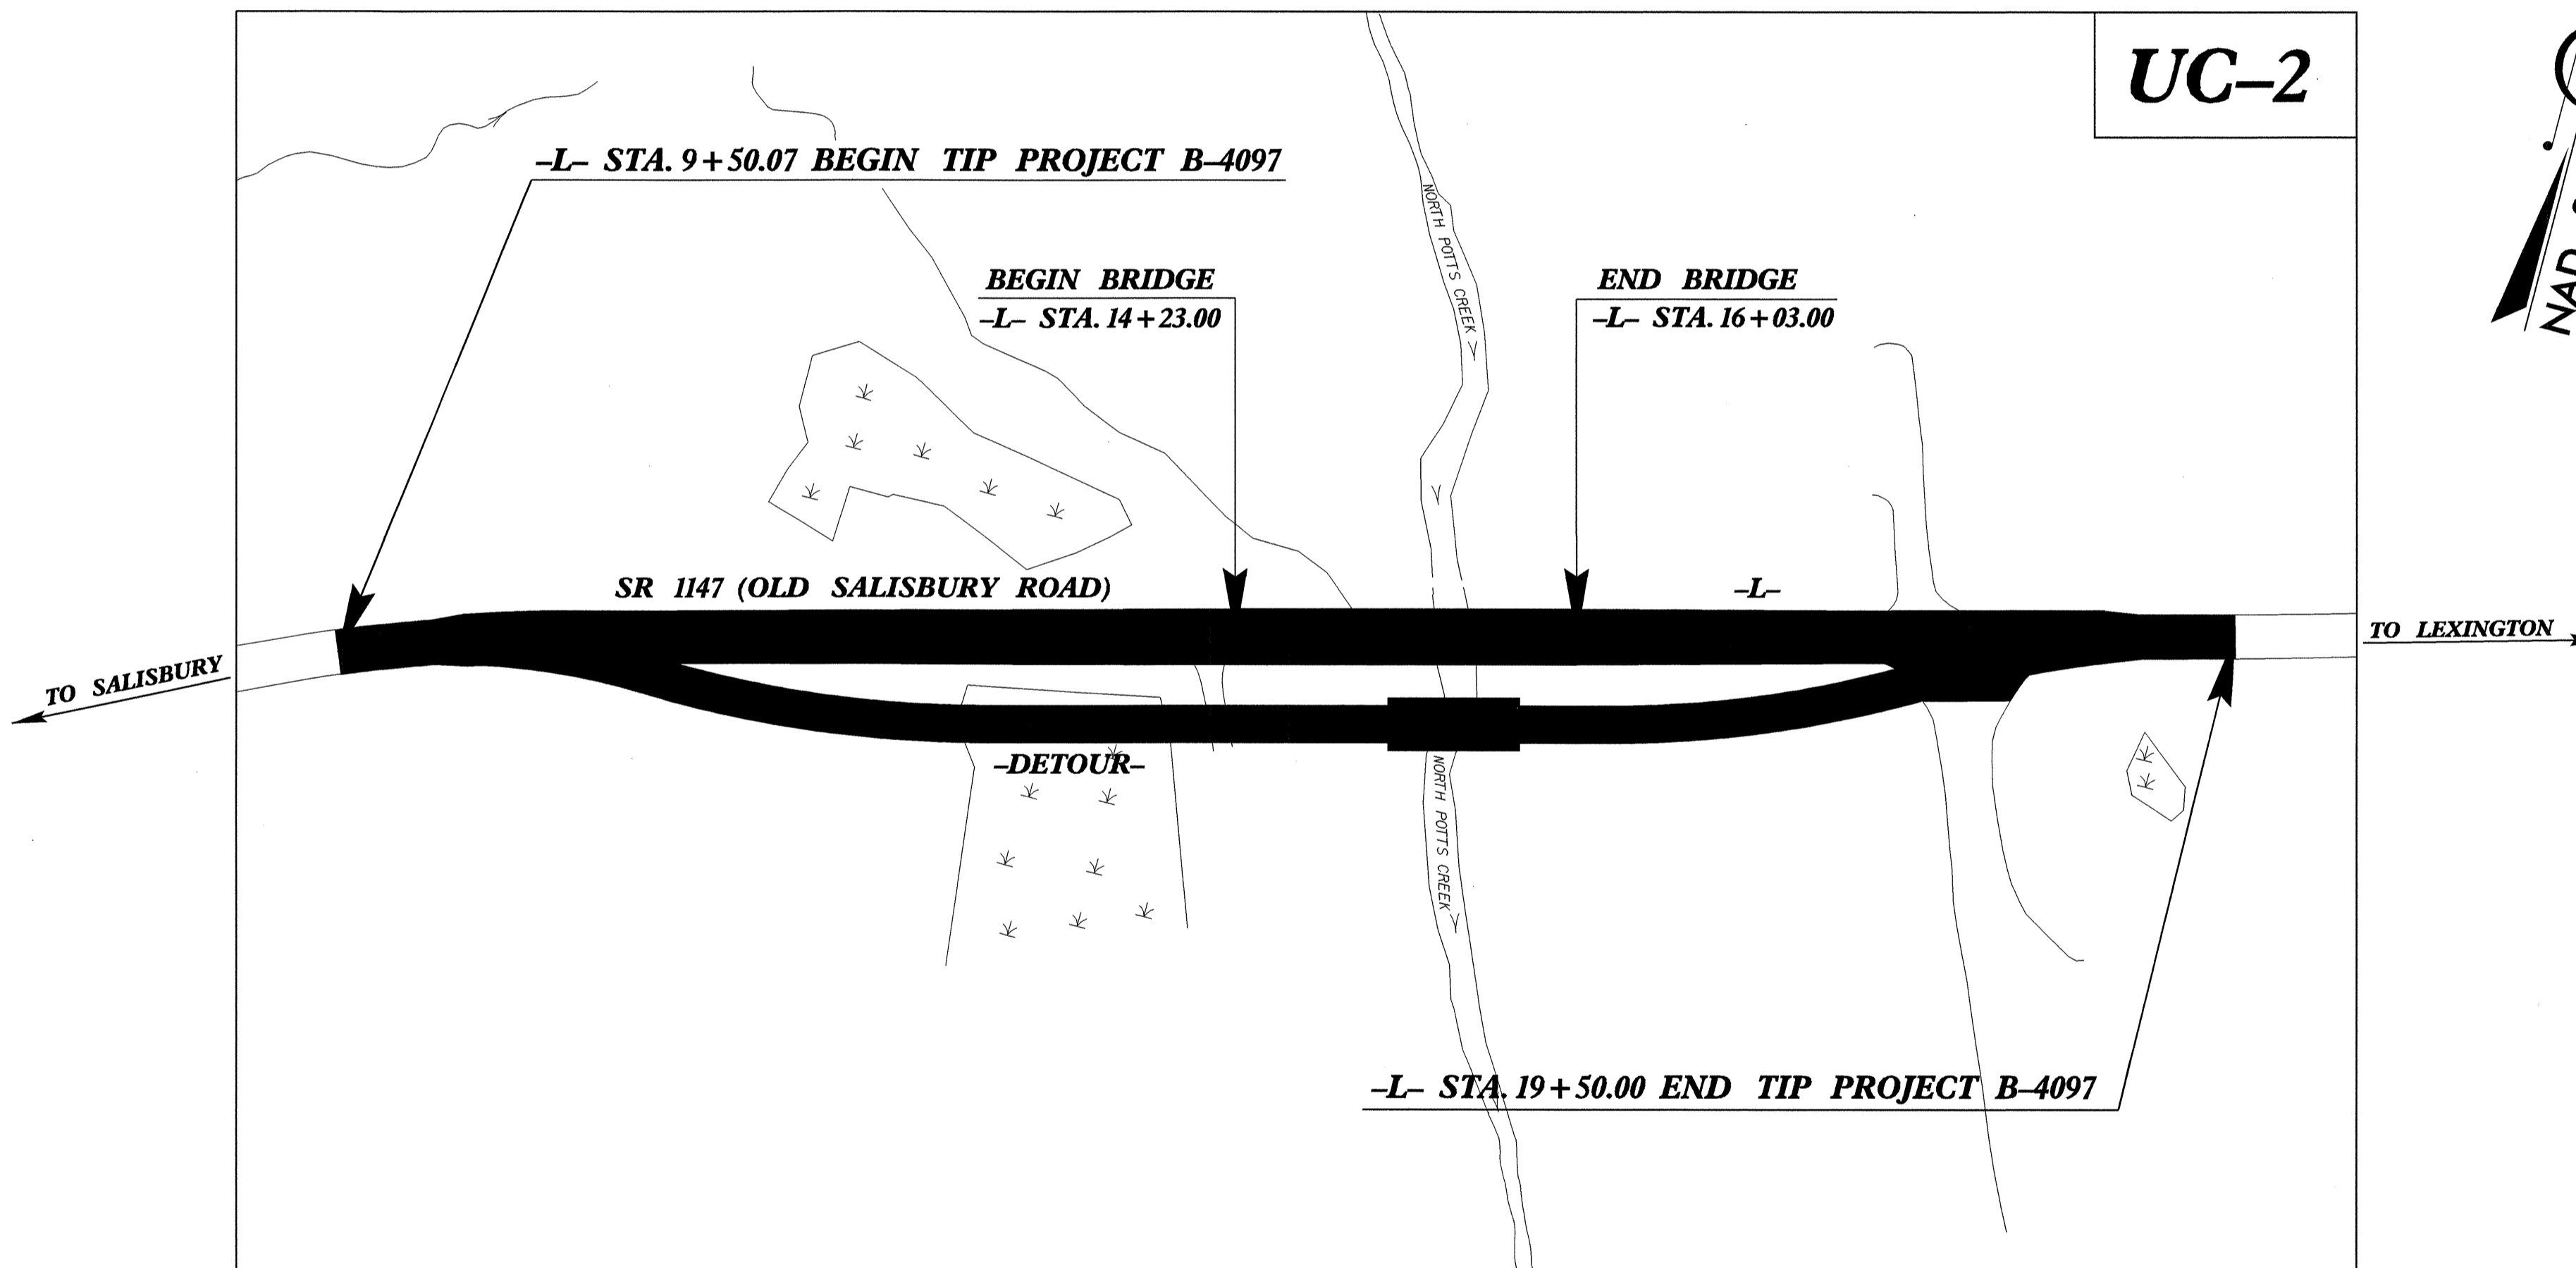


STATE OF NORTH CAROLINA
DIVISION OF HIGHWAYS

**UTILITY CONSTRUCTION PLANS
DAVIDSON COUNTY**


**LOCATION: BRIDGE NO. 405 OVER NORTH POTTS CREEK AND
APPROACHES ON SR 1147 (OLD SALISBURY ROAD)**

TYPE OF WORK: UTILITY CONSTRUCTION

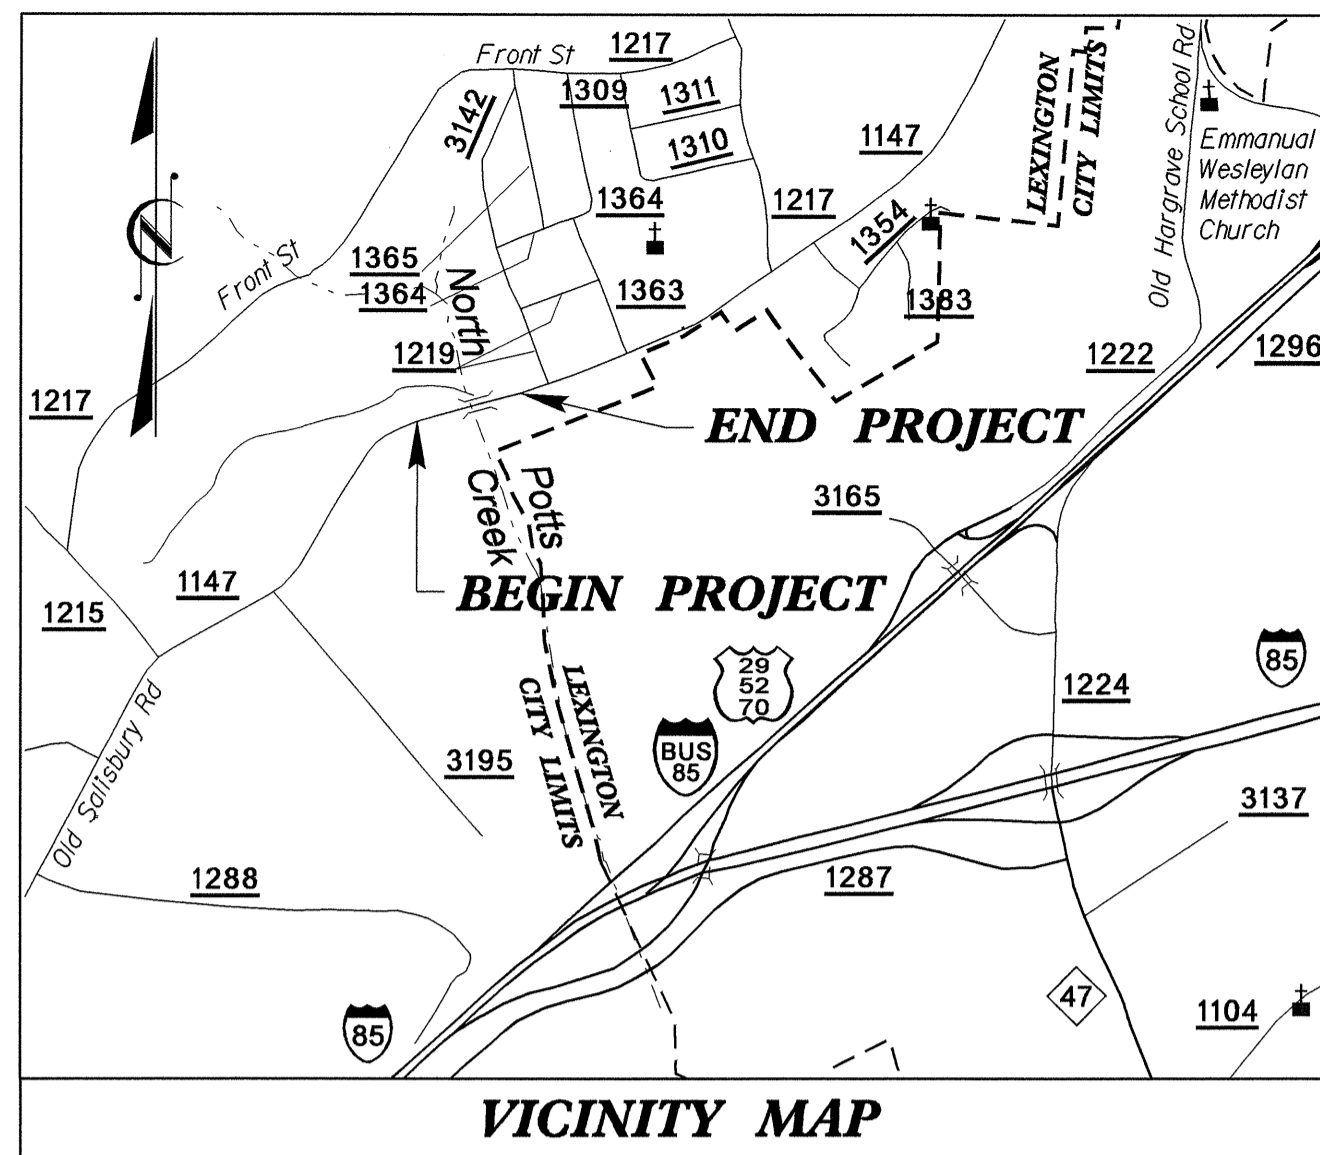

TIP PROJECT: B-4097


CONTRACT: C202100

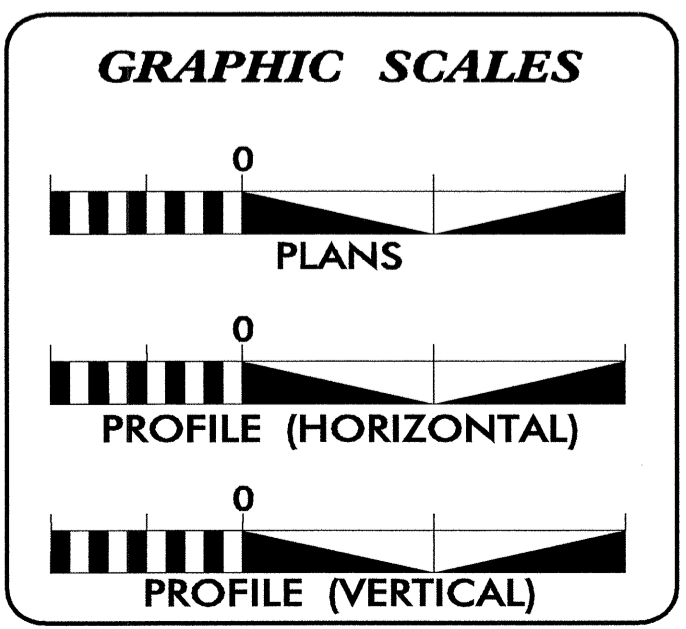

SHEET NO.	DESCRIPTION
UC-1	TITLE SHEET
UC-2	UTILITY CONSTRUCTION PLAN SHEET
UC-3	PROFILE SHEET

WATER AND SEWER OWNERS ON PROJECT


(1) WATER - DAVIDSON WATER, INC.
(2) SANITARY SEWER - CITY OF LEXINGTON

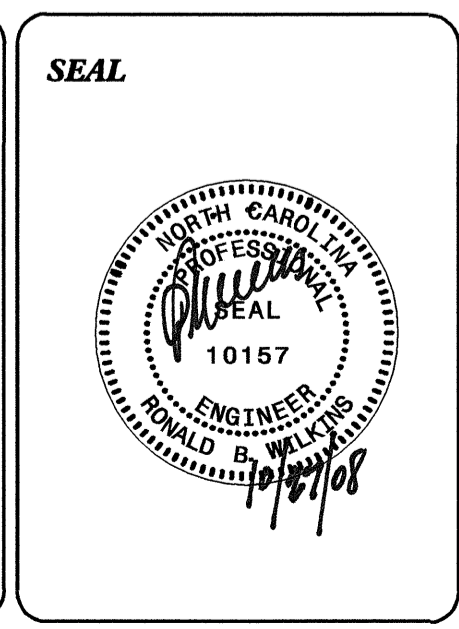


PREPARED IN THE OFFICE OF:
**DIVISION OF HIGHWAYS
UTILITIES UNIT
UTILITY ENGINEERING SECTION**
1591 MAIL SERVICES CENTER
RALEIGH NC 27699-1591
PHONE (919) 256-4128
FAX (919) 256-4119

Roger Worthington, P.E. UTILITIES SECTION ENGINEER
R. B. WILKINS, P.E. UTILITIES SQUAD LEADER PROJECT ENGINEER
MICHAEL R. BRIGHT UTILITIES PROJECT DESIGNER

5/14/99

PROJECT REFERENCE NO. B-4097	SHEET NO. UC-3
DESIGNED BY: MRB	
DRAWN BY: MRB	
CHECKED BY: RBW	
APPROVED BY: RBW	
REVISED:	
NORTH CAROLINA DEPARTMENT OF TRANSPORTATION UTILITIES ENGINEERING SEC. PHONE: (919)250-4128 FAX: (919)250-4119	
UTILITY CONSTRUCTION PLANS ONLY	


UTILITY CONSTRUCTION

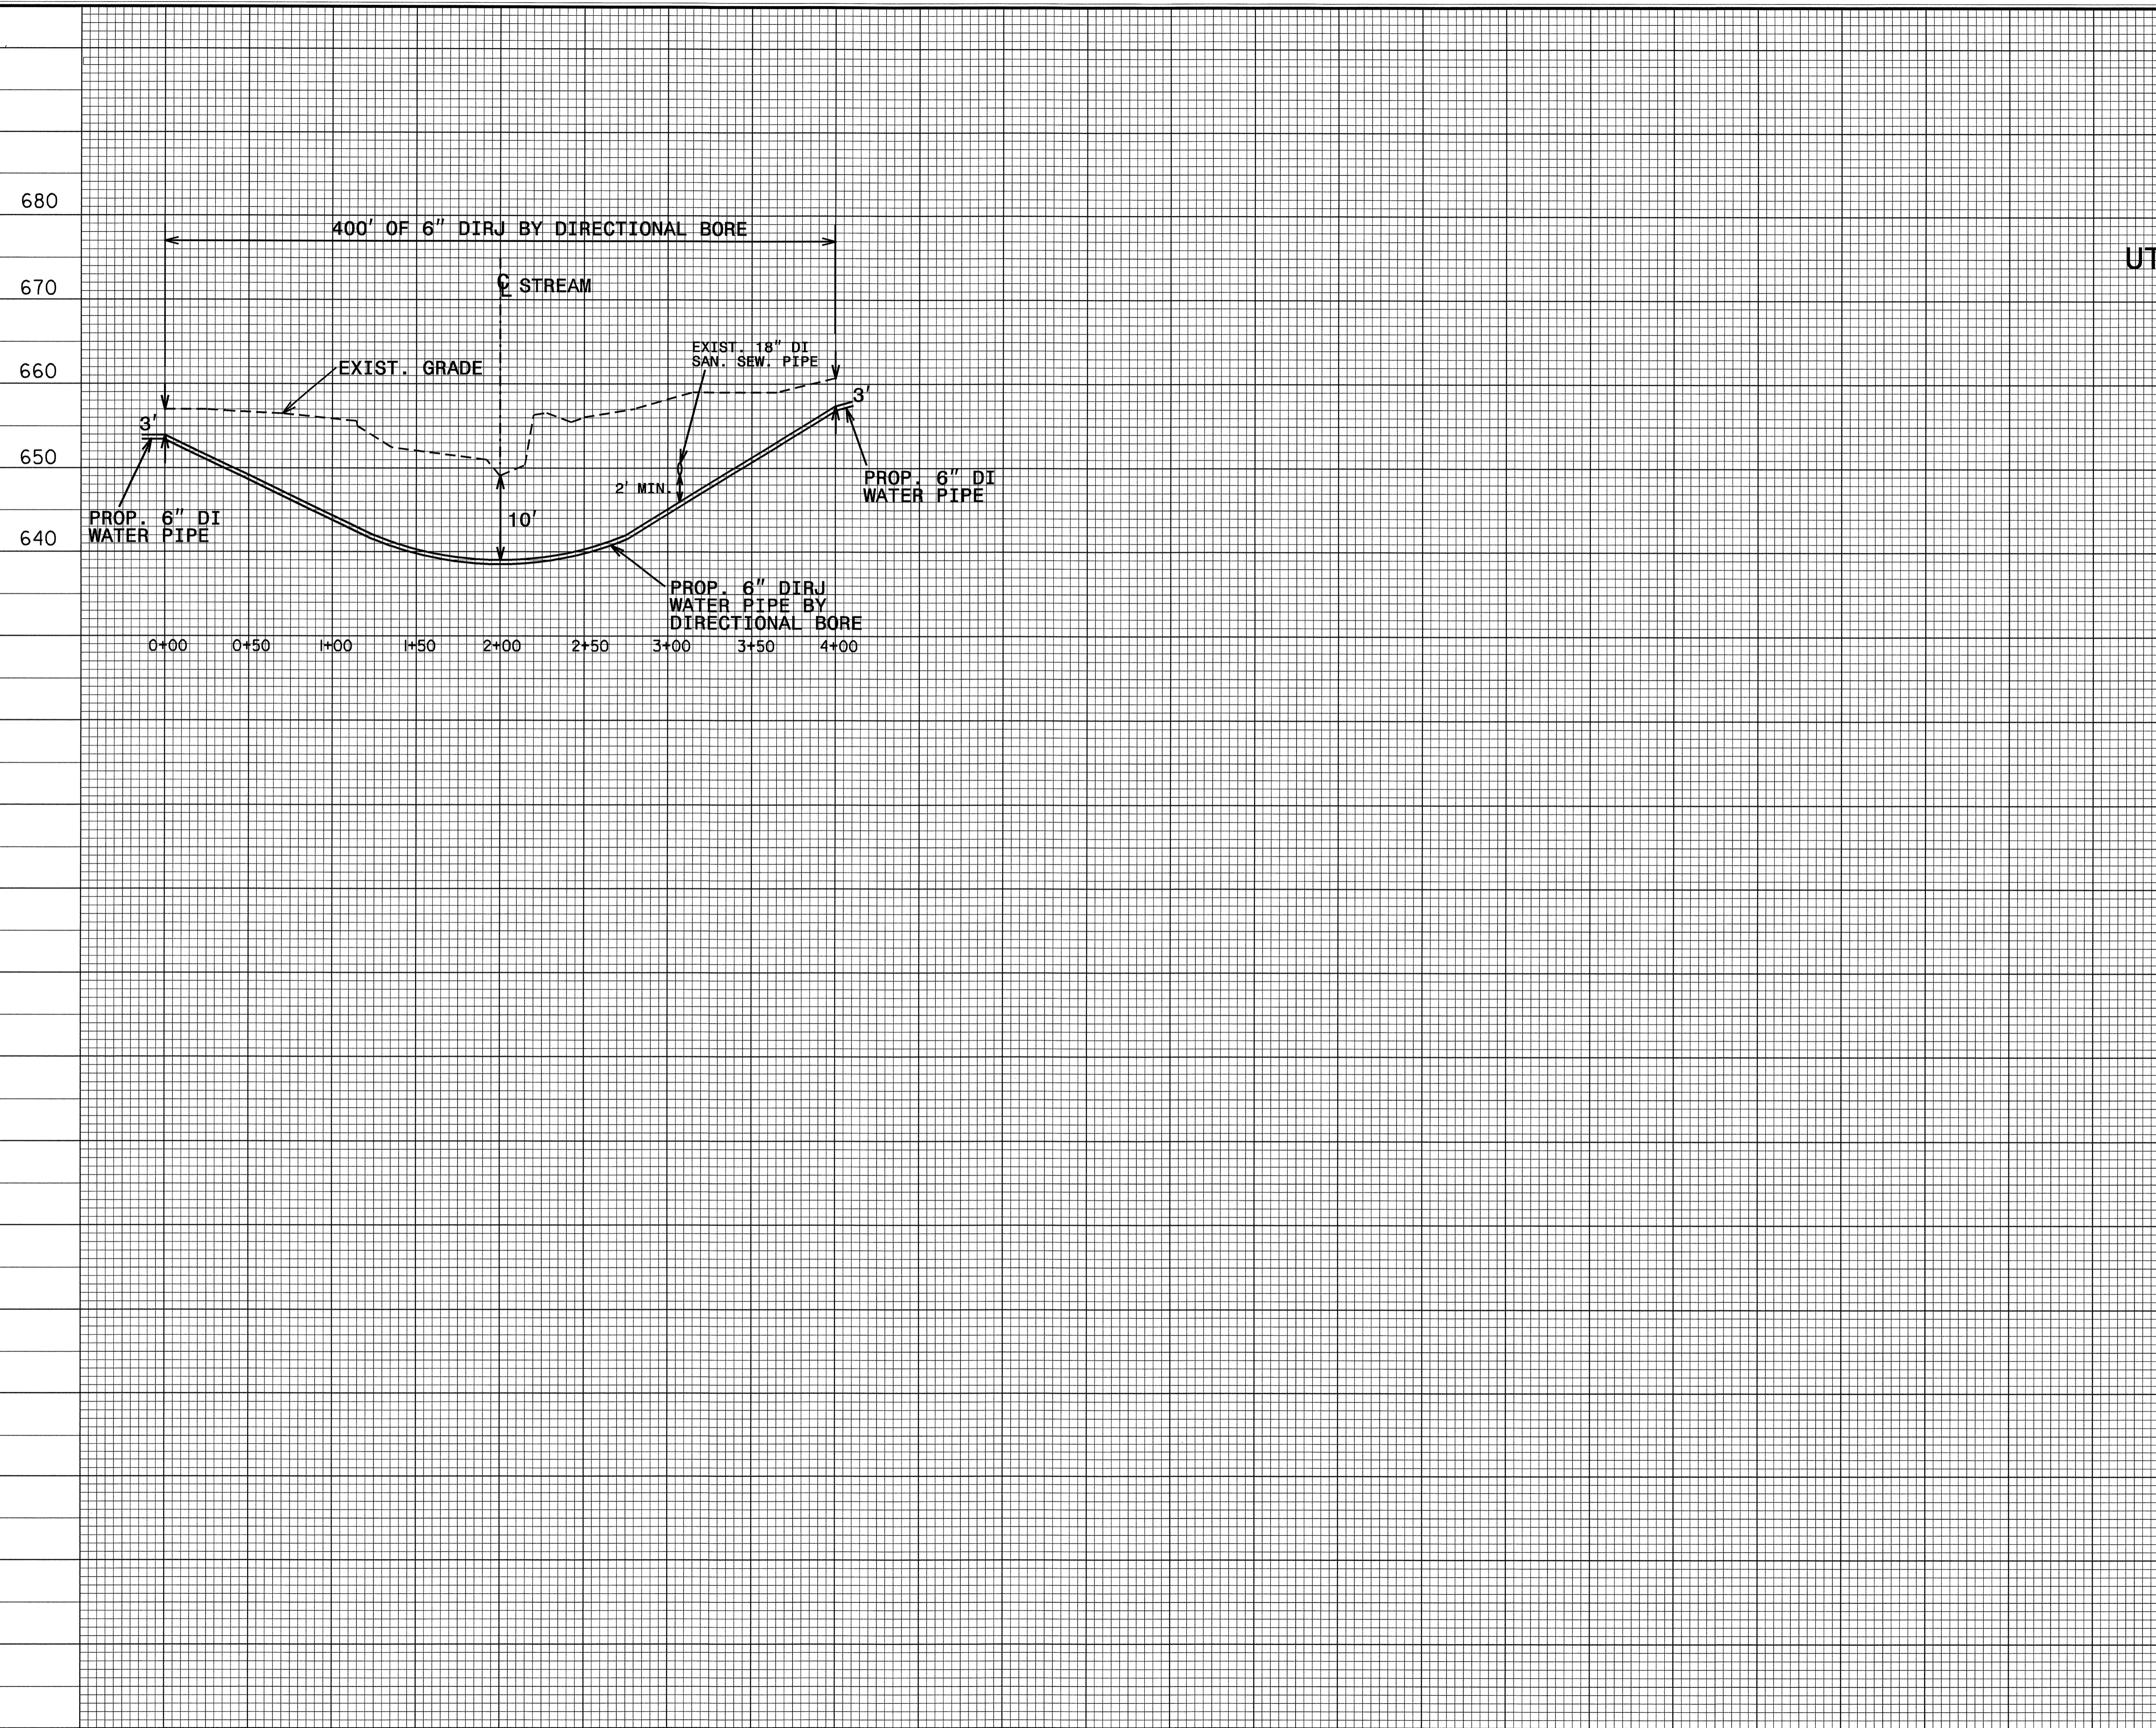

03-DEC-2008 10:42
C:\p\proj\B-4097_Ut.upr.dgn
\$\$\$\$\$

13-NOV-2008 07:46
 r:\utilities\ydy_ut\proj\b-4097_ut_title_uo1.psh.dgn
 \$\$\$USERNAME\$\$\$

CONTRACT: C202100 **TIP PROJECT: B-4097**

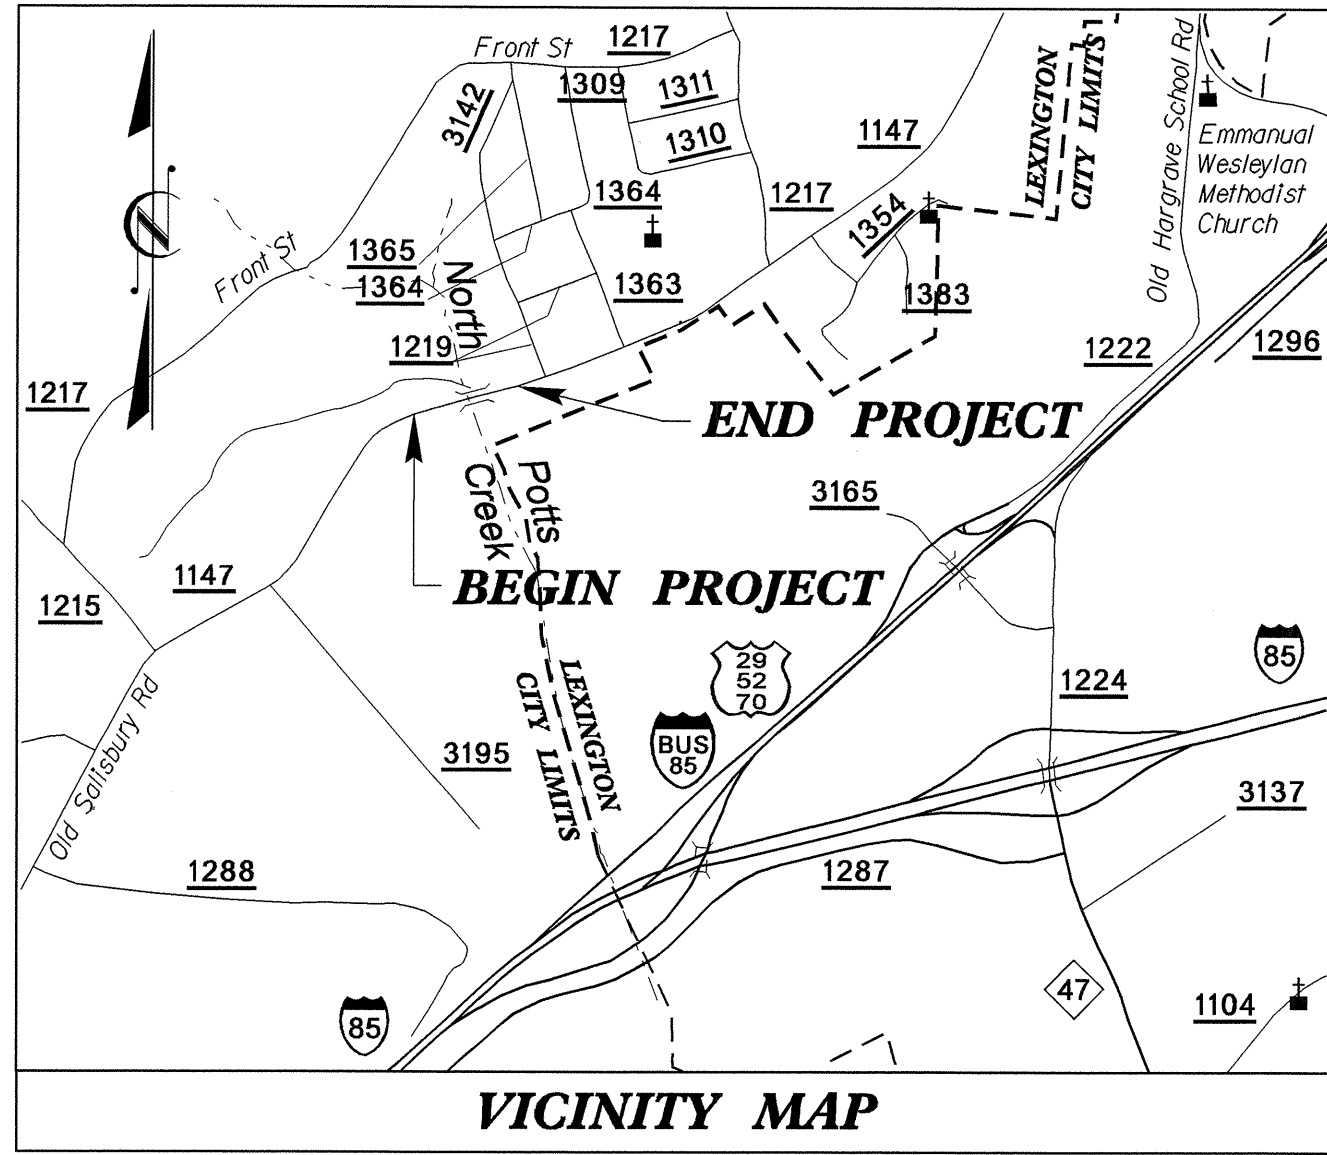



STATE OF NORTH CAROLINA
 DIVISION OF HIGHWAYS

**UTILITIES BY OTHERS PLANS
 DAVIDSON COUNTY**

**LOCATION: BRIDGE NO. 405 OVER NORTH POTTS CREEK AND
 APPROACHES ON SR 1147 (OLD SALISBURY ROAD)**

TYPE OF WORK: UTILITY CONSTRUCTION

T.I.P. NO.	SHEET NO.
B-4097	UO-1

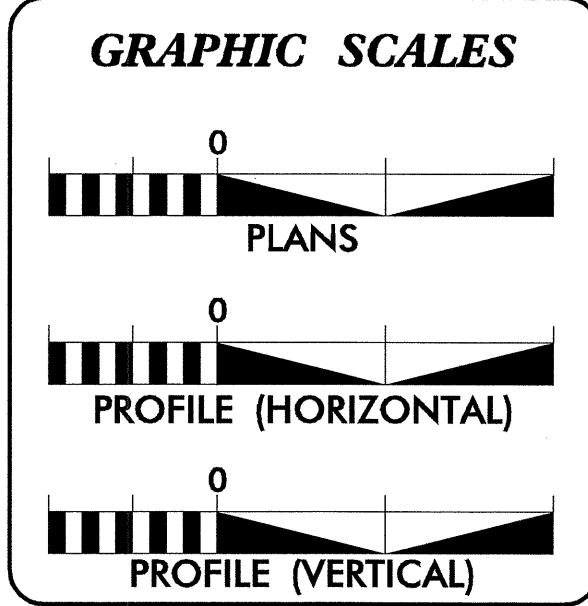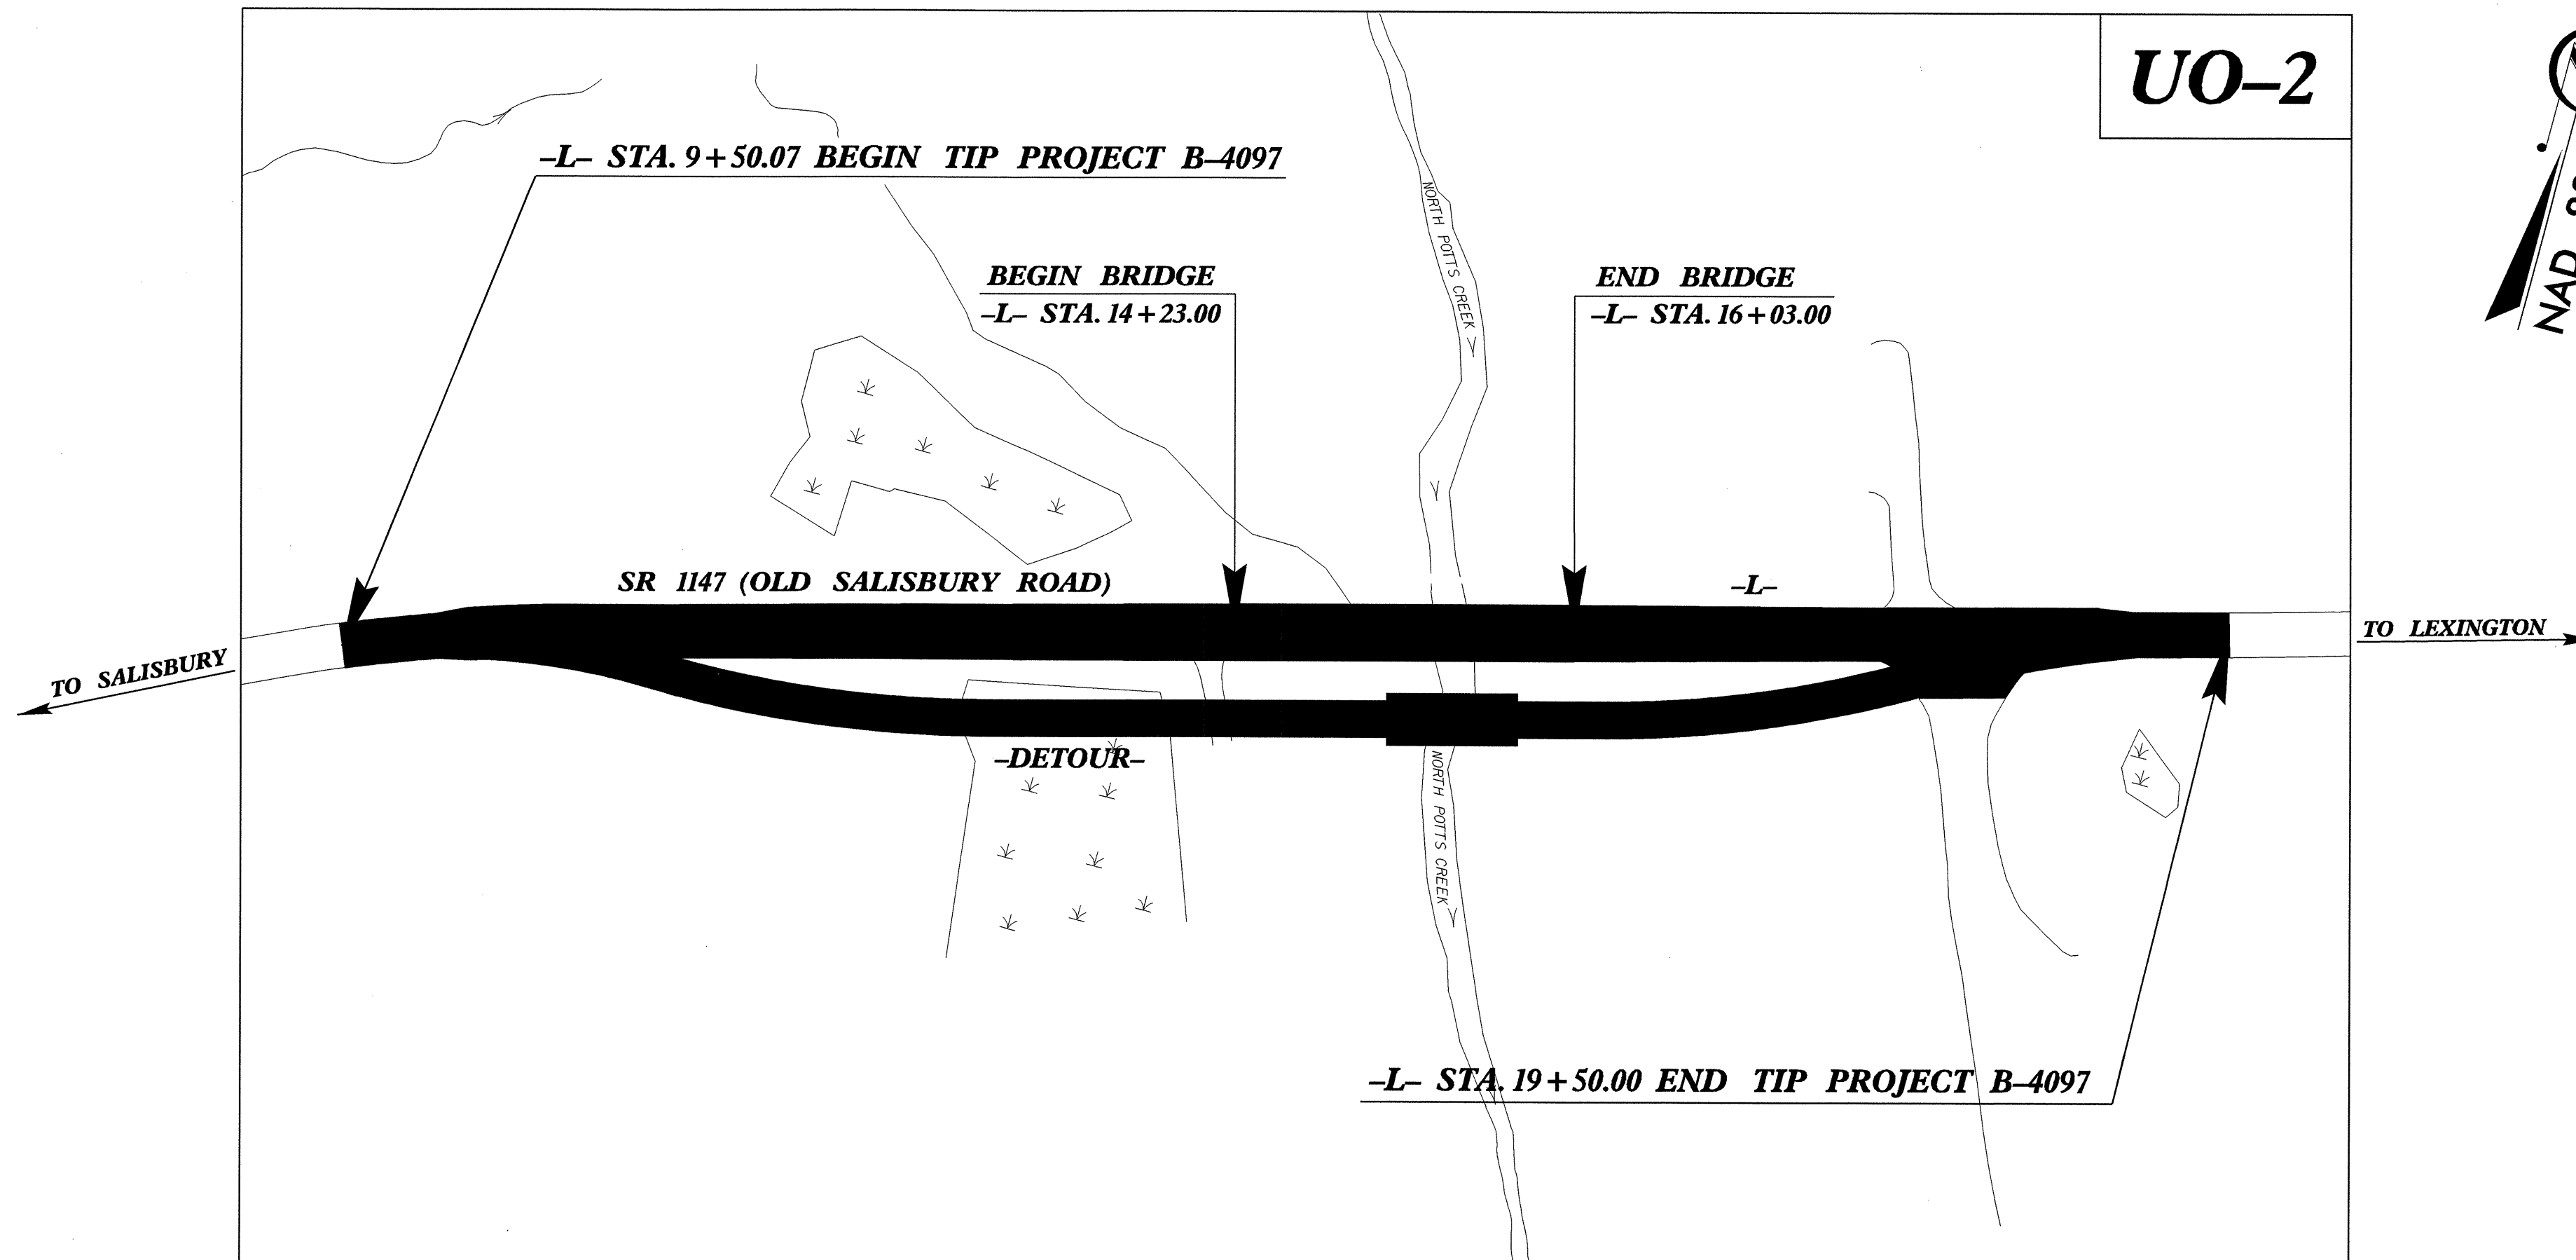

INDEX OF SHEETS

SHEET NO.	DESCRIPTION
UO-1	TITLE SHEET
UO-2	UTILITY BY OTHERS PLAN SHEETS

- UTILITY OWNERS ON PROJECT**
- (1) ENERGY UNITED - POWER (DISTRIBUTION)
 - (2) ENERGY UNITED - POWER (TRANSMISSION)
 - (3) LEXCOM COMMUNICATIONS - TELEPHONE
 - (4) MCI / VERIZON - TELEPHONE
 - (5) TIME WARNER CABLE - CATV
 - (6) CITY OF LEXINGTON - SEWER
 - (7) CITY OF LEXINGTON - GAS

PREPARED IN THE OFFICE OF:
**DIVISION OF HIGHWAYS
 DESIGN SERVICES
 UTILITY SECTION**

1591 MAIL SERVICES CENTER
 RALEIGH NC 27699-1591
 PHONE (919) 250-4128
 FAX (919) 250-4119

Roger Worthington, P.E. UTILITIES SECTION ENGINEER
R. B. WILKINS, P.E. UTILITIES SQUAD LEADER PROJECT ENGINEER
MICHAEL R. BRIGHT UTILITIES PROJECT DESIGNER

