



PROJ. REFERENCE NO.	SHEET NO.
R-2201	PMP-01

# FINAL PAVEMENT MARKING SCHEDULE


SYMBOL	DESCRIPTION	PAY ITEM QUANTITY	TOTAL
FINAL PAVEMENT MARKINGS			
COLD APPLIED PLASTIC (100MM) Type 3 - Permanent Wet Reflective			
CA	WHITE EDGELINE	128 M	
CC	3 M. WHITE SKIP	40 M	
CD	0.5 M. WHITE MINISKIP	6 M	
CE	WHITE SOLID LANE LINE	30 M	
CI	YELLOW DOUBLE CENTER	264 M	
			TOTAL 468 M
THERMOPLASTIC(100MM, 2.3MM)			
TA	WHITE EDGELINE	670 M	
TB	YELLOW EDGELINE	2598 M	
			TOTAL 3268 M
THERMOPLASTIC(100MM, 3.1MM)			
TC	3 M. WHITE SKIP	659 M	
TD	0.5 M. WHITE MINISKIP	94 M	
TE	WHITE SOLID LANE LINE	1292 M	
TI	YELLOW DOUBLE CENTER	3454 M	
			TOTAL 5499 M
THERMOPLASTIC(150MM, 2.3MM)			
T6	WHITE EDGELINE	4067 M	
T7	YELLOW EDGELINE	4156 M	
			TOTAL 8223 M
THERMOPLASTIC(150MM, 3.1MM)			
TJ	3 M. WHITE SKIP	951 M	
TK	0.5 M. WHITE MINISKIP	101 M	
TL	WHITE SOLID LANE LINE	78 M	
			TOTAL 1130 M
COLD APPLIED PLASTIC (200MM) Type 3 - Permanent Wet Reflective			
CV	YELLOW DIAGONAL	19 M	
			TOTAL 19 M
THERMOPLASTIC(200MM, 2.3MM)			
TP	WHITE GORELINE	665 M	
TQ	WHITE DIAGONAL	348 M	
TT	YELLOW DIAGONAL	122 M	
			TOTAL 1135 M
THERMOPLASTIC(300MM, 2.3MM)			
TY	WHITE GORELINE	903 M	
			TOTAL 903 M
THERMOPLASTIC(600MM, 3.1MM)			
T2	WHITE STOPBAR	290 M	
			TOTAL 290 M
THERMOPLASTIC PAVEMENT MARKING CHARACTER (3.1MM)			
UI	ALPHANUMERIC CHAR.	6 EA	
			TOTAL 6 EA
COLD APPLIED PLASTIC PAVEMENT MARKING SYMBOL Type 3 - Permanent Wet Reflective			
DA	LEFT TURN ARROW	2 EA	
DC	STRAIGHT ARROW	2 EA	
			TOTAL 4 EA
THERMOPLASTIC PAVEMENT MARKING SYMBOLS (2.3MM)			
UA	LEFT TURN ARROW	51 EA	
UB	RIGHT TURN ARROW	35 EA	
UC	STRAIGHT ARROW	44 EA	
UD	COMBO.STRAIGHT/LEFT	2 EA	
UE	COMBO.STRAIGHT/RIGHT	8 EA	
			TOTAL 140 EA
MARKERS			
PERMANENT RAISED PAVEMENT MARKERS			
MA	YELLOW & YELLOW	36 EA	
			TOTAL 36 EA
SNOWPLOWABLE RAISED PAVEMENT MARKERS			
MF	CRYSTAL & RED	271 EA	
			TOTAL 271 EA

09-OCT-2008 12:56  
 \\sdc1\pmp\pmp001\pmp\projects-r\2201\traffic\traffic\top\pmp\pmp-r-2201-TC-PMP-01.dgn  
 \\sdc1\pmp\pmp001\pmp\projects-r\2201\traffic\traffic\top\pmp\pmp-r-2201-TC-PMP-01.dgn

APPROVED: <i>Josca Kuk</i> DATE: 10/14/08	<b>FINAL PAVEMENT MARKING SCHEDULE</b>							
	SCALE: NONE							
	DATE: 08/06							
	DESIGN BY: RMG							
	REVIEWED BY: JDK							
		<table border="1"> <tr> <th colspan="2">REVISIONS</th> </tr> <tr> <td> </td> <td> </td> </tr> <tr> <td> </td> <td> </td> </tr> </table>	REVISIONS					
REVISIONS								



PROJ. REFERENCE NO.	SHEET NO.
R-2201	PMP-02

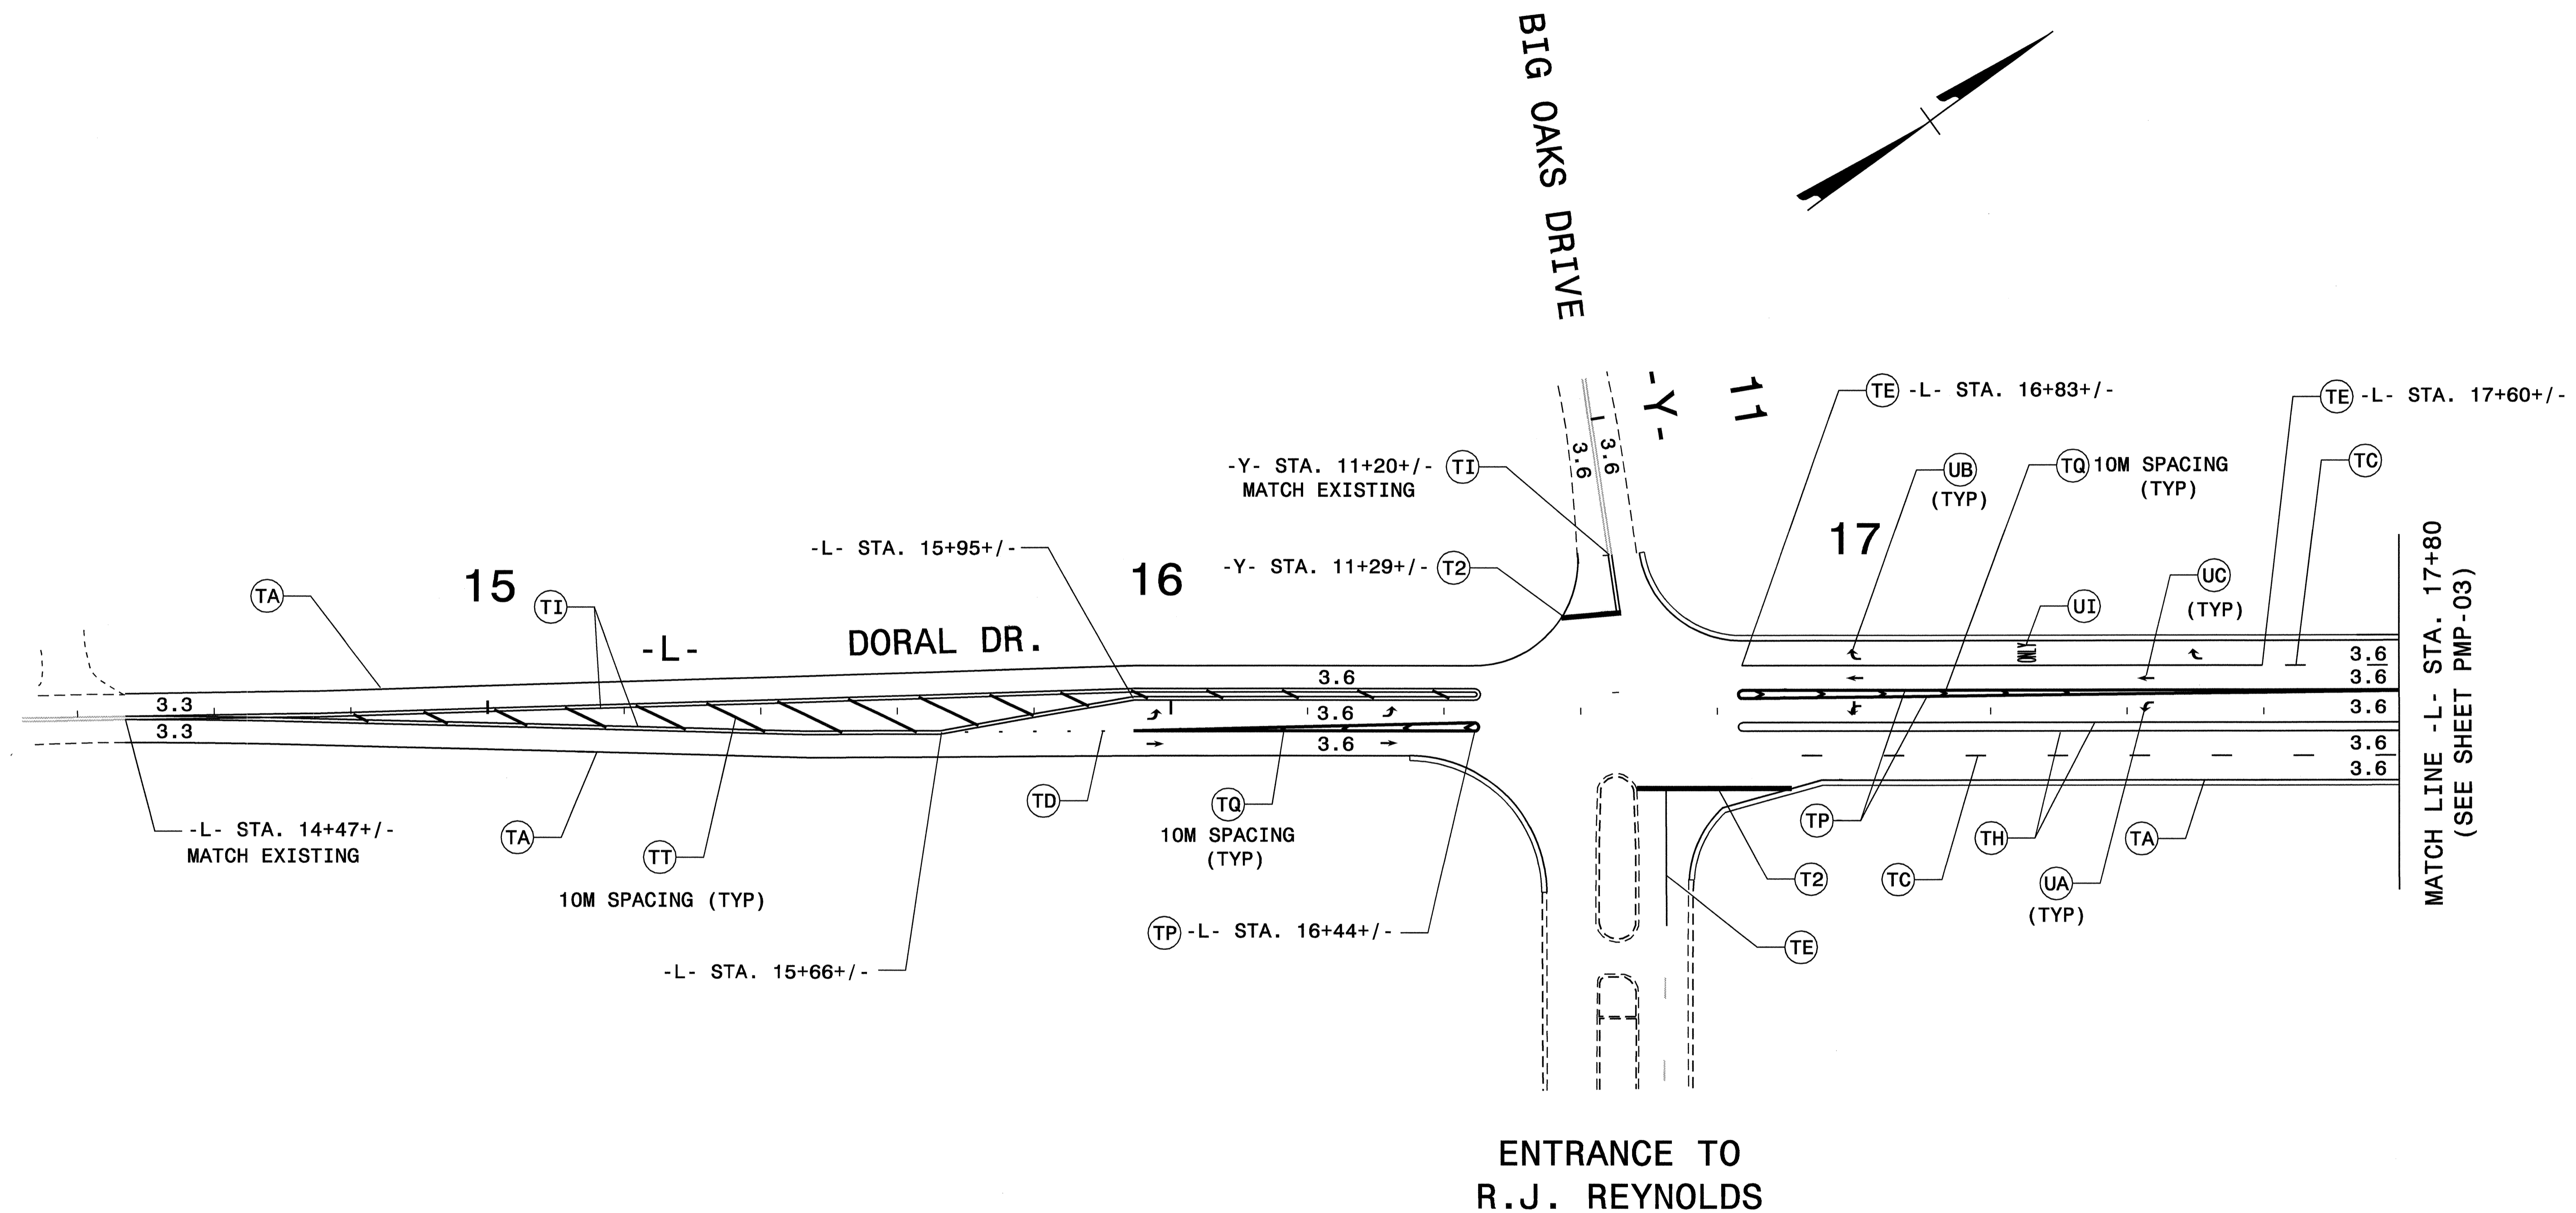


09-OCT-2008 12:56  
 \\dot\dfsroot\0\proj\pmp\projects-r\2201\traffic\control\top\pmp\R-2201\_TC\_PMP-02.dgn  
 rmdarrett AT WZ1024747

APPROVED: <i>Jessica Kule</i> DATE: 10/19/05	<b>FINAL PAVEMENT MARKINGS</b>	
	SCALE: NONE	
	DATE: 10/05	
	DWG. BY: RMG	
	DESIGN BY: RMG	
REVIEWED BY: JDK	REVISIONS	



PROJ. REFERENCE NO.	SHEET NO.
R-2201	PMP-03

NEWSOME RD.

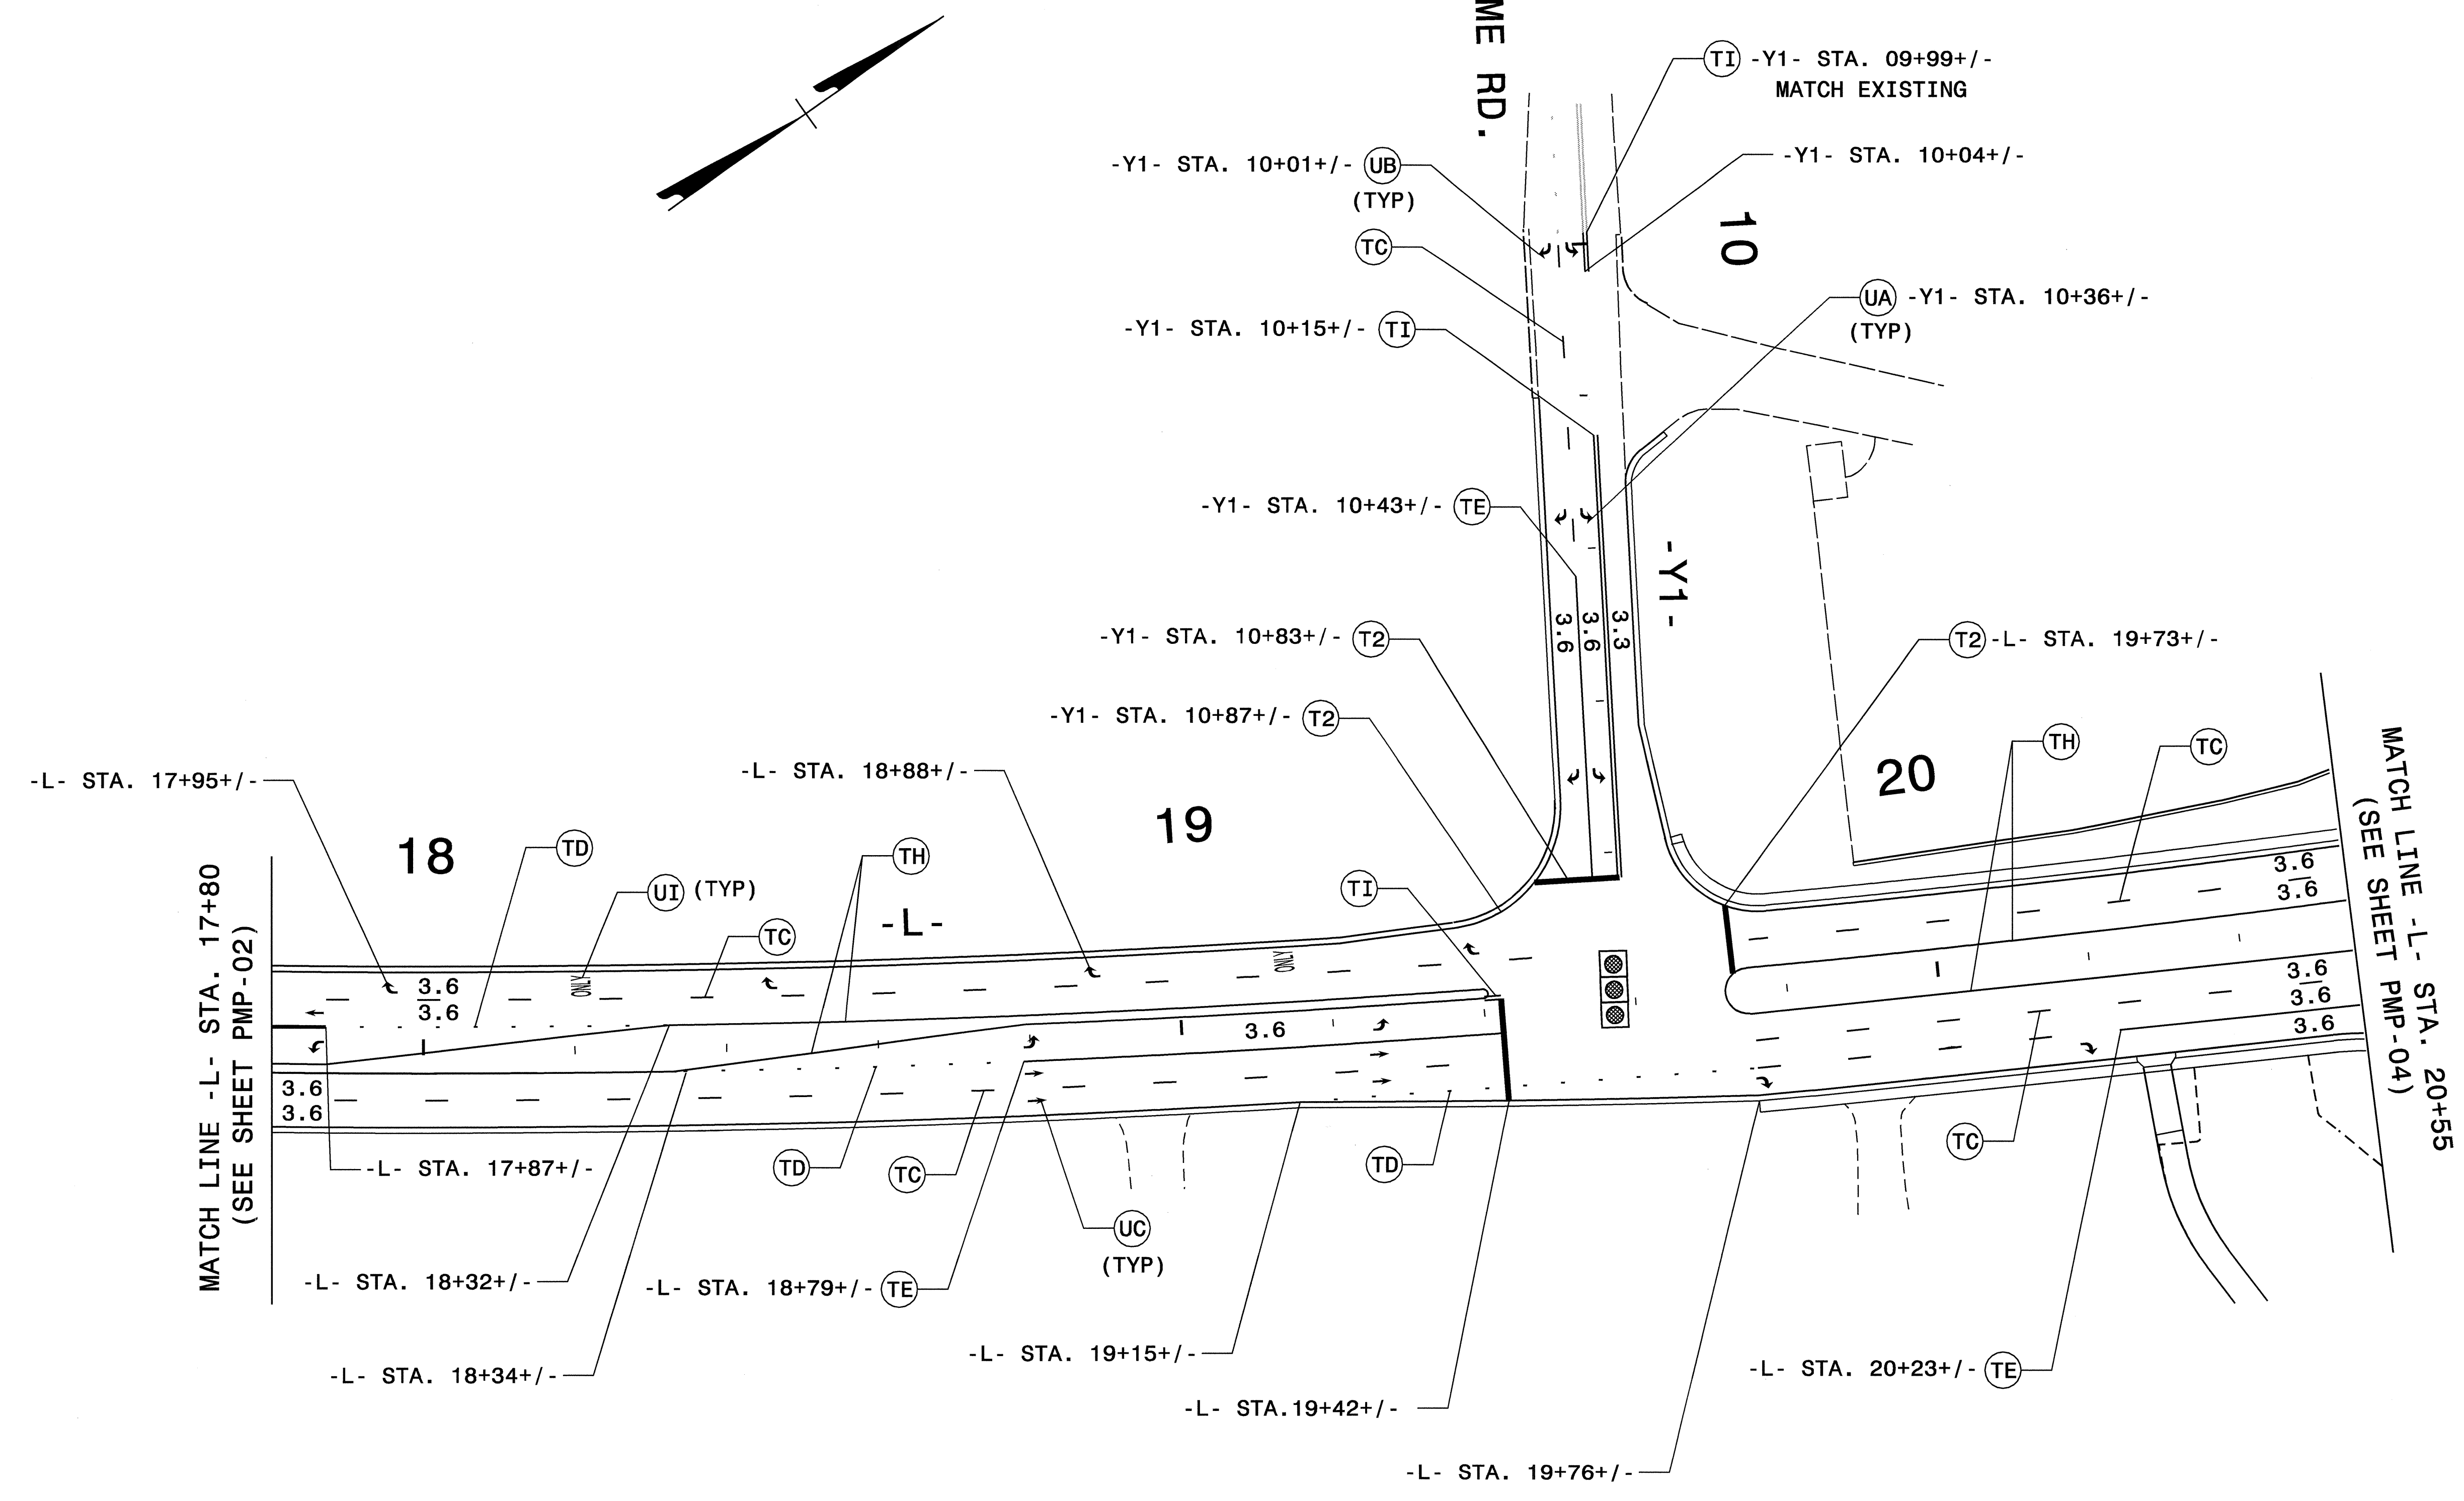


09-OCT-2008 12:57  
 \\dot\dfsroot\01\pmp\projects-r\2201\trafficcontrol\top\pmp\R-2201\_TC\_PMP-03.dgn  
 rimgdr\reth AT WZ1024414r

APPROVED: <i>Josca Kuse</i> DATE: 10/14/08		<b>FINAL PAVEMENT MARKINGS</b> SCALE: NONE DATE: 10/05 DWG. BY: RMG DESIGN BY: RMG REVIEWED BY: JDK									
		<table border="1"> <thead> <tr> <th colspan="2">REVISIONS</th> </tr> </thead> <tbody> <tr> <td> </td> <td> </td> </tr> <tr> <td> </td> <td> </td> </tr> <tr> <td> </td> <td> </td> </tr> </tbody> </table>		REVISIONS							
REVISIONS											



PROJ. REFERENCE NO.	SHEET NO.
R-2201	PMP-04

MATCH LINE -RAMP A- STA. 02+90  
(SEE SHEET PMP-10)

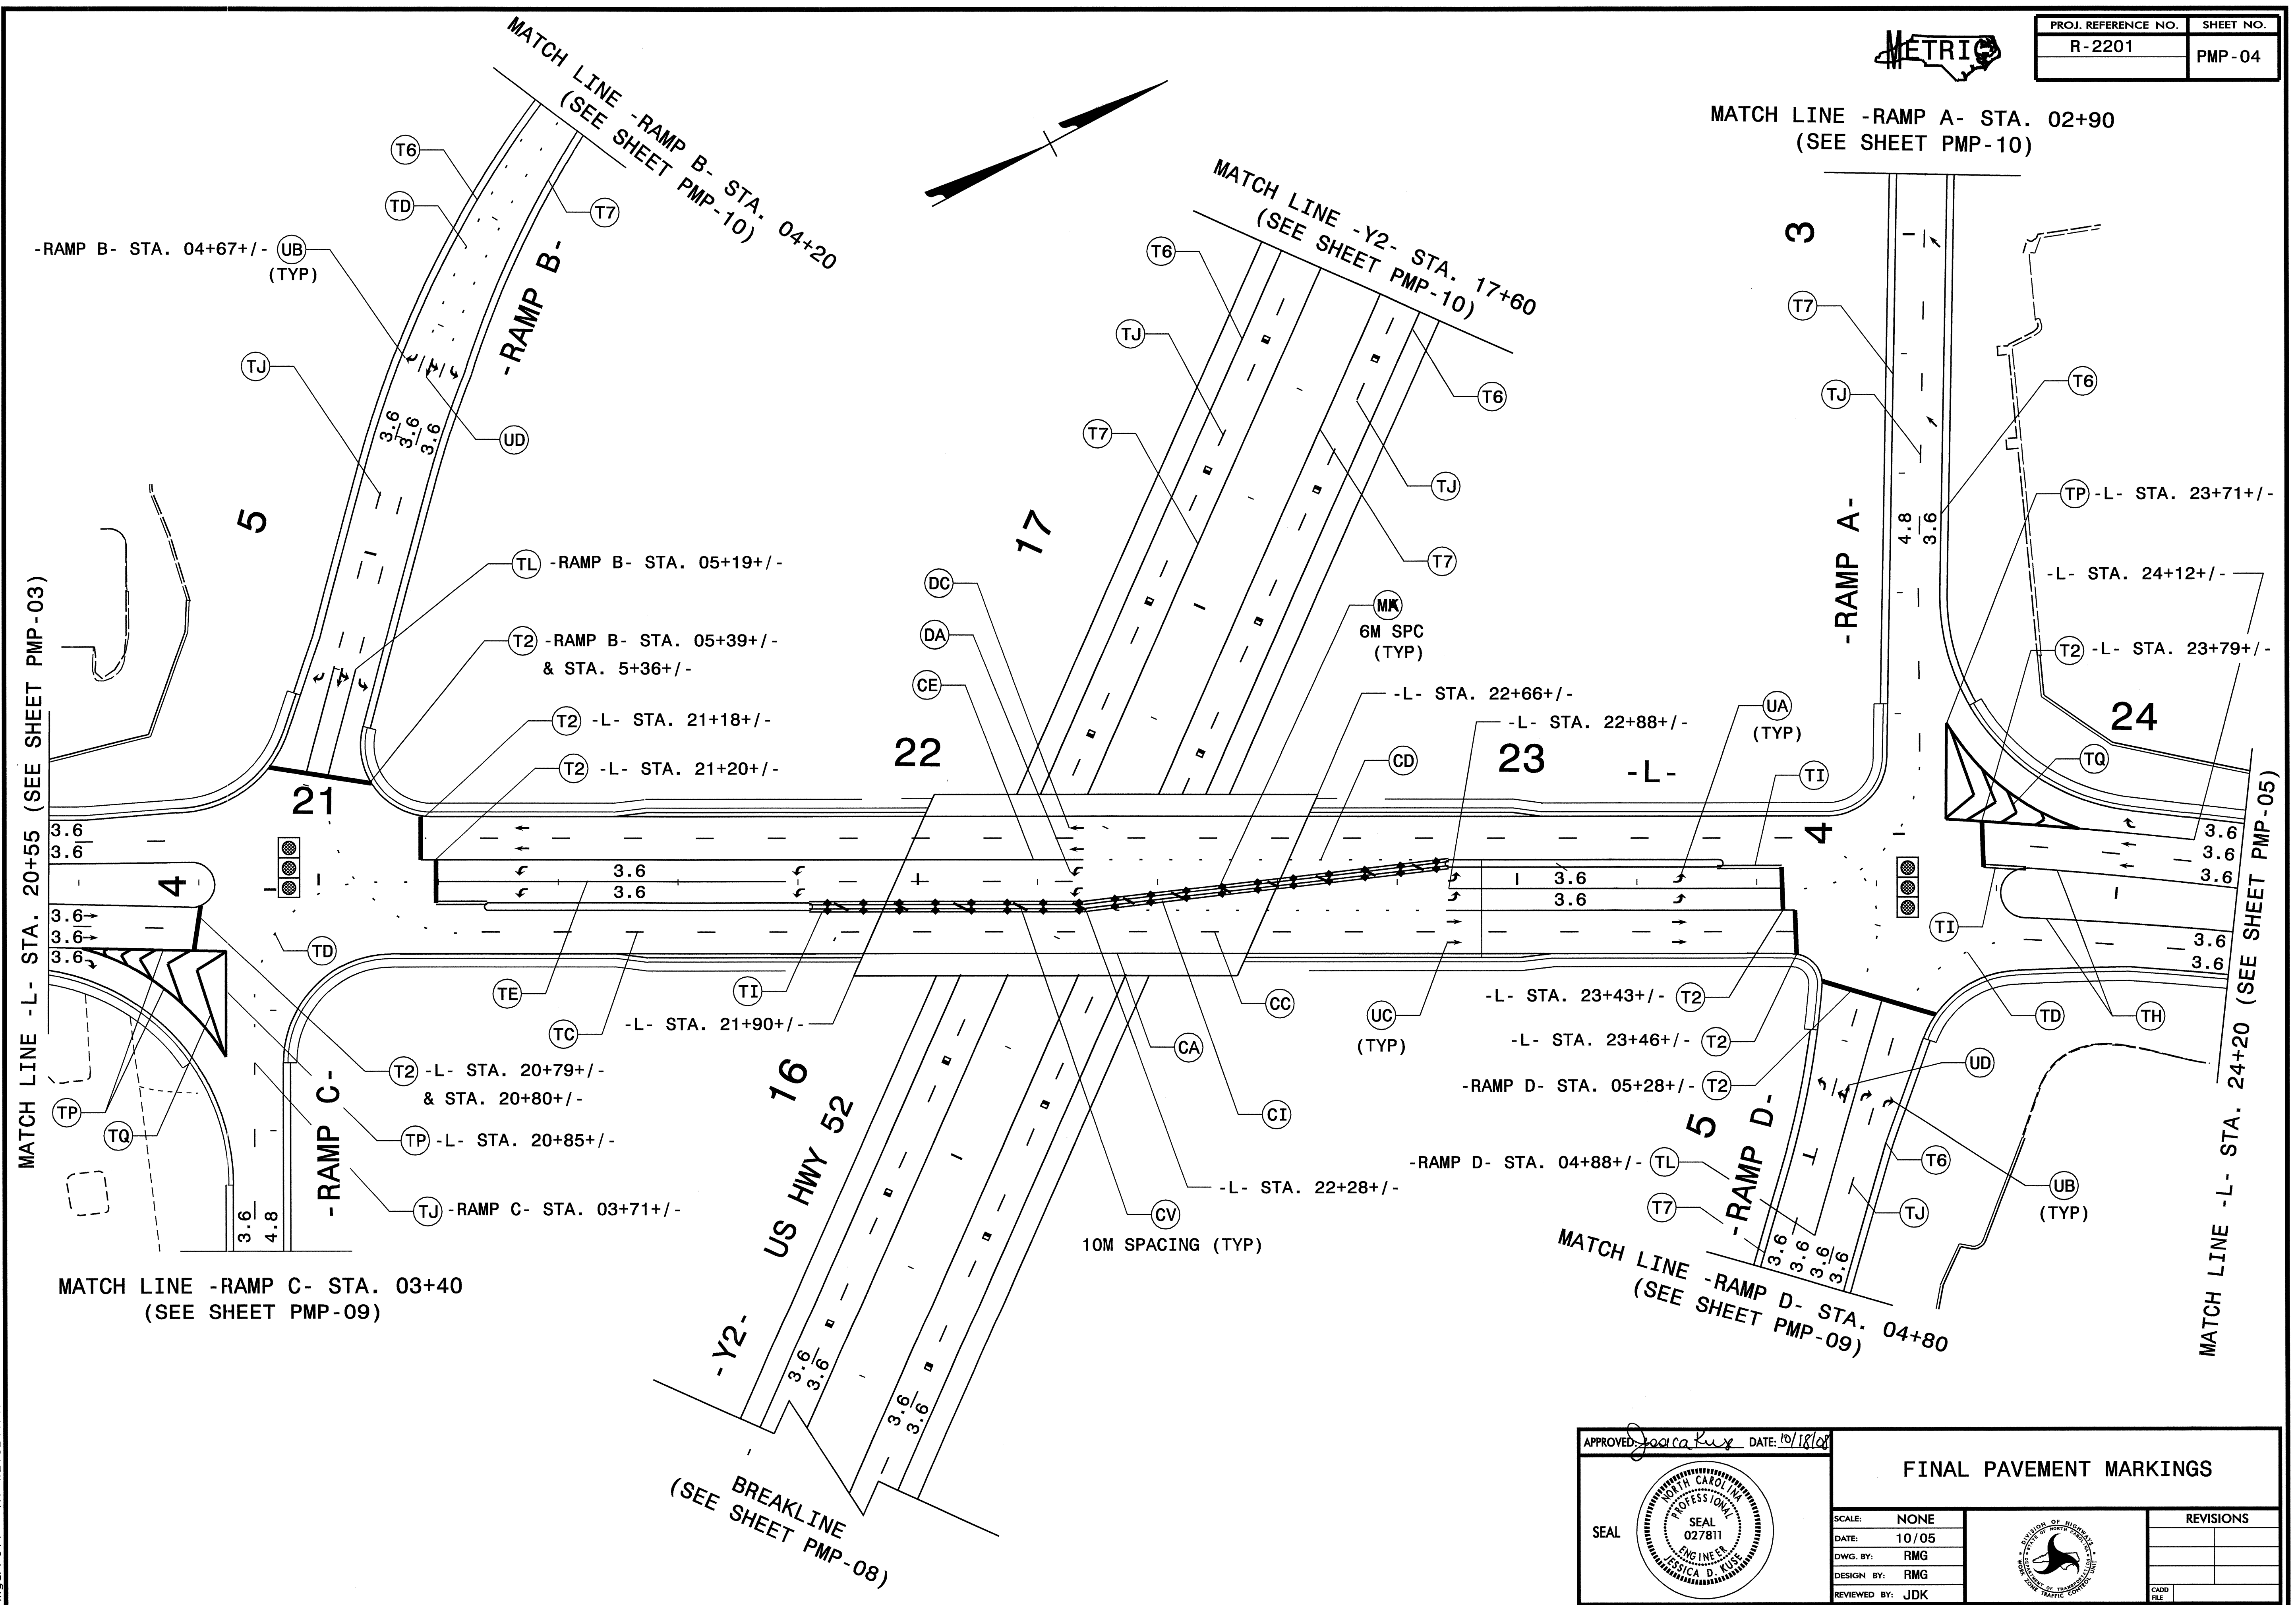

09-OCT-2008 12:57  
 \\dot\dfsroot\01\proj\pmp\projects-r\2201\traffic\trafficcontrol\top\pmp\pmp-r-2201\TC\_PMP-04.dgn  
 ingarr@tt AT WZT0244747

APPROVED: *Josca Kux* DATE: 10/18/08

**FINAL PAVEMENT MARKINGS**


SCALE: NONE		REVISIONS
DATE: 10/05		
DWG. BY: RMG		
DESIGN BY: RMG		
REVIEWED BY: JDK		







PROJ. REFERENCE NO.	SHEET NO.
R-2201	PMP-07

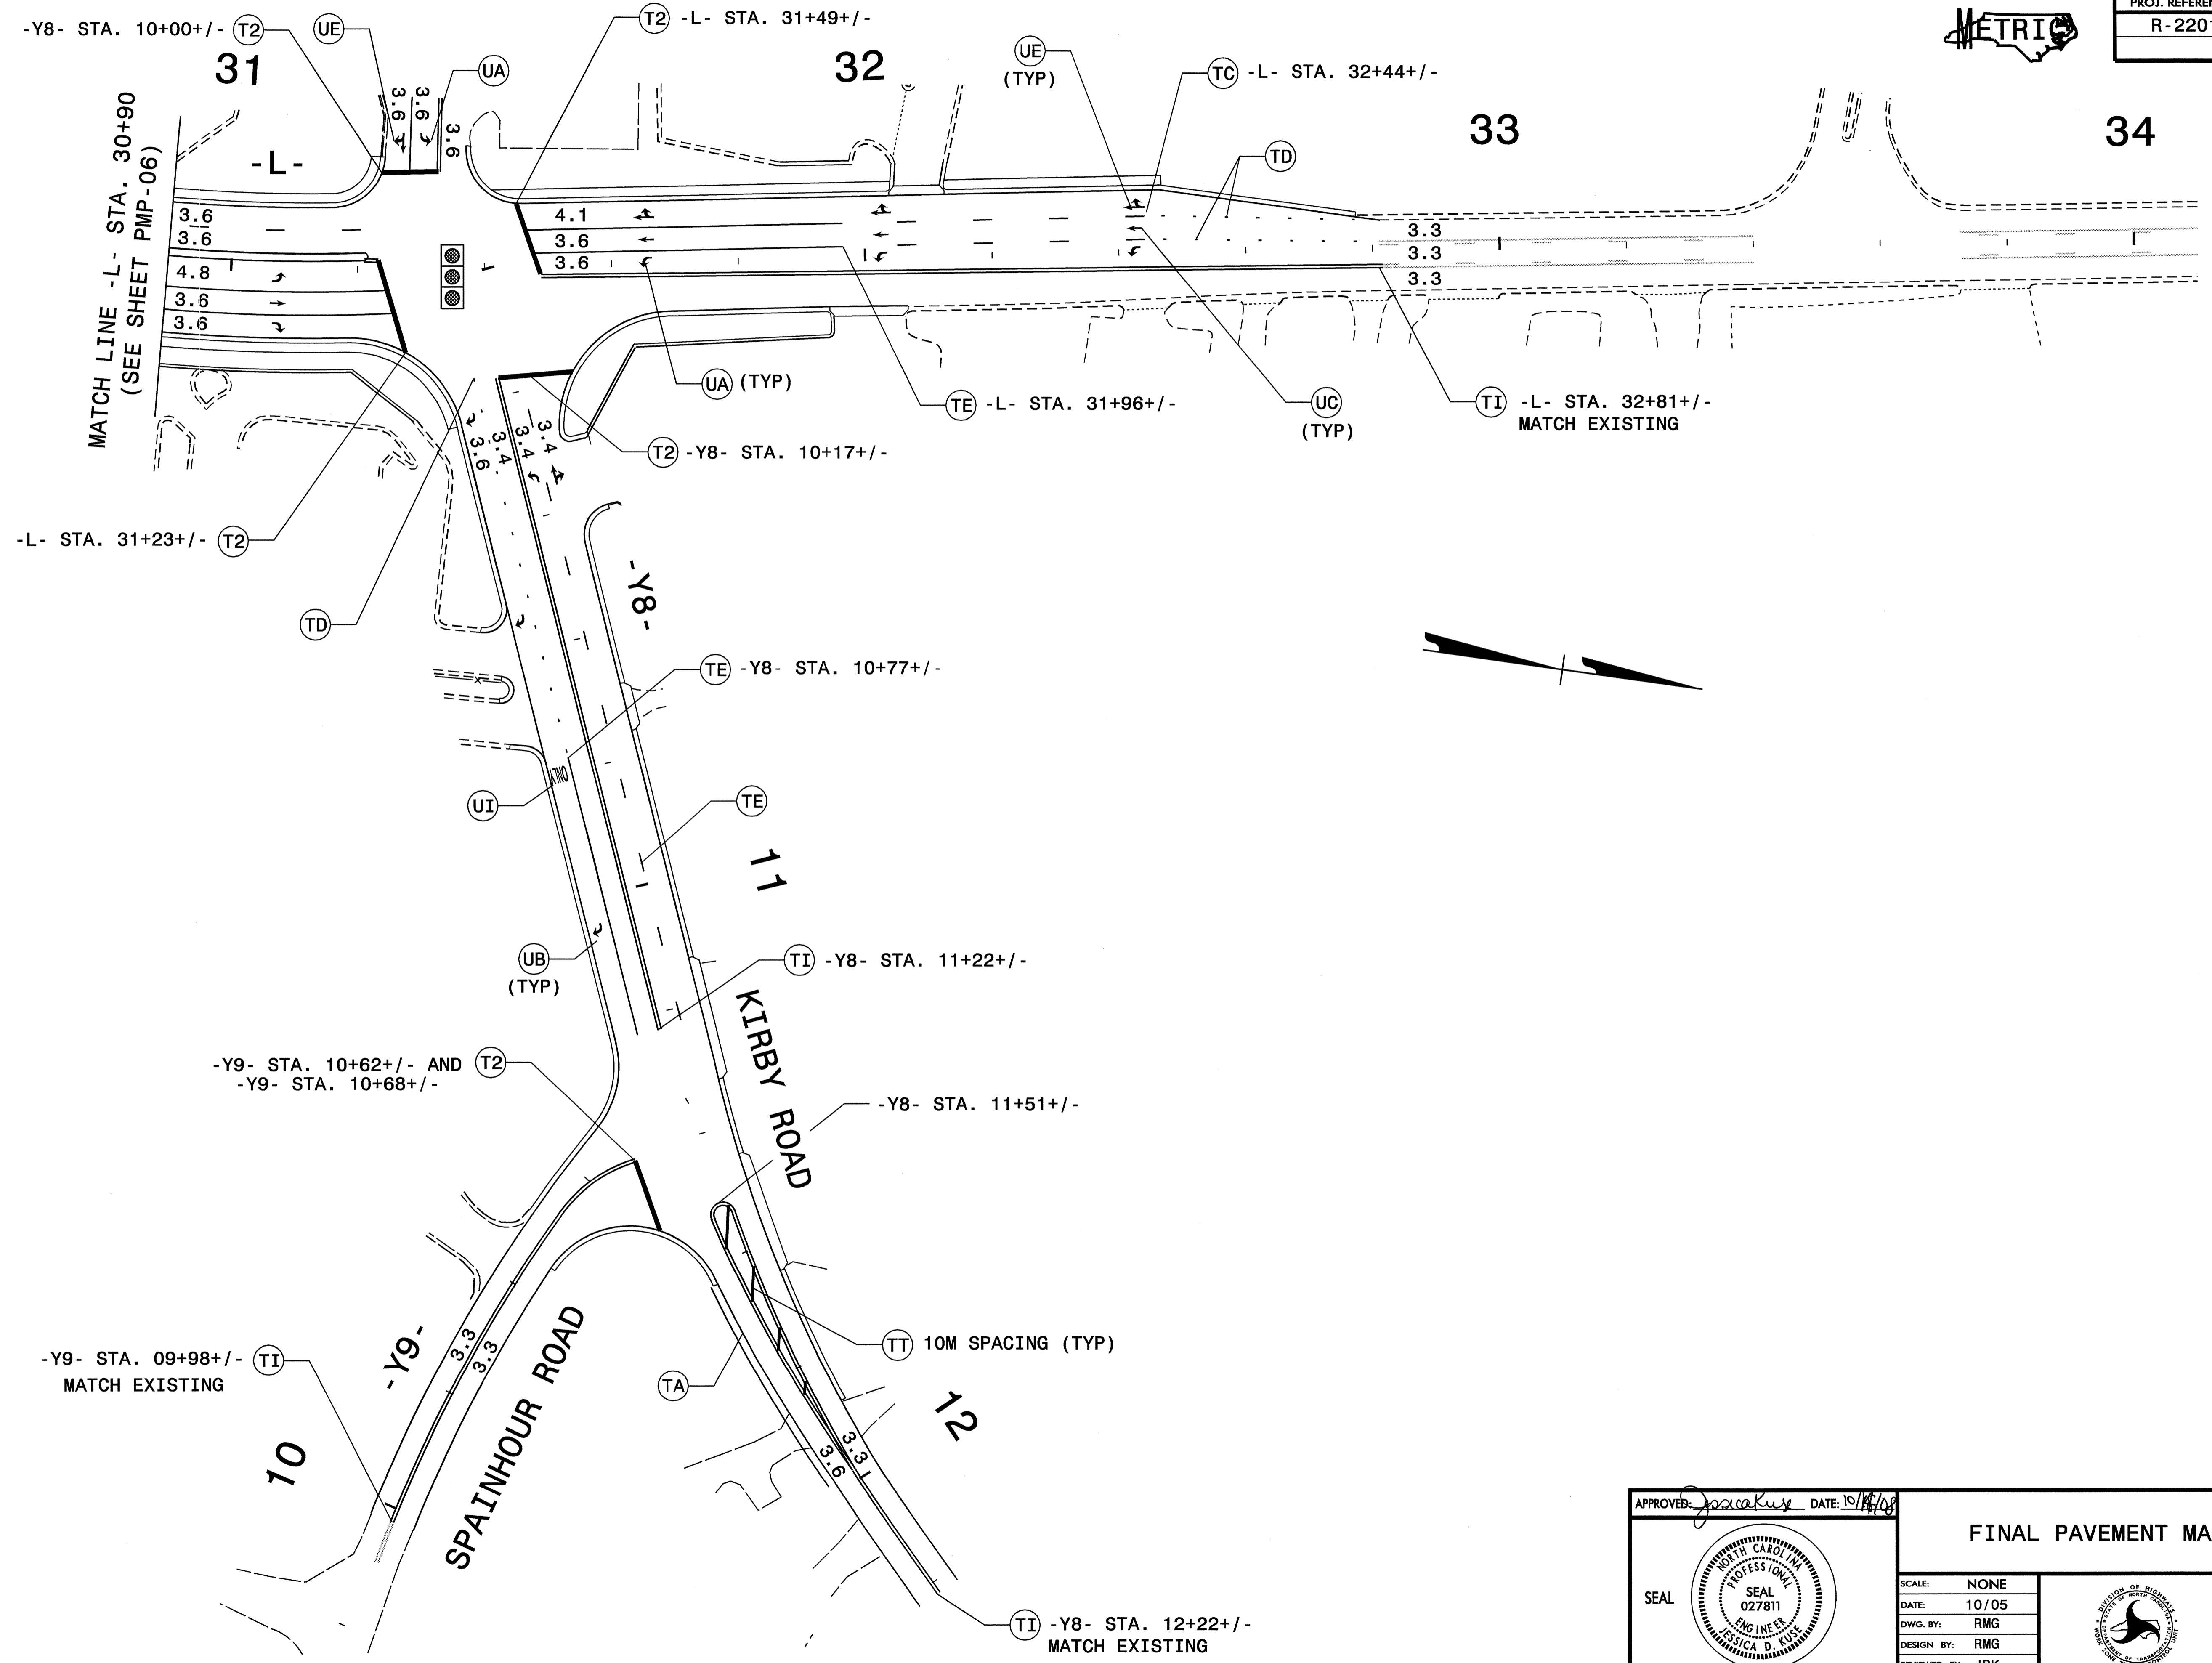

MATCH LINE -L- STA. 30+90  
(SEE SHEET PMP-06)

-Y9- STA. 10+62+/- AND  
-Y9- STA. 10+68+/-

-Y9- STA. 09+98+/-  
MATCH EXISTING

-Y8- STA. 12+22+/-  
MATCH EXISTING

09-OCT-2008 12:58  
\\dot\dfsroot\proj\11\projects-r\2201\traffic\trafficcontrol\top\pmp-r-2201-TC.PMP-07.dgn  
imgart.rtf AT: MZ1224141

APPROVED: *J. K. K...* DATE: 10/10/05


**SEAL**

**FINAL PAVEMENT MARKINGS**

SCALE:	NONE		<b>REVISIONS</b> <table border="1"> <tr><td> </td><td> </td></tr> <tr><td> </td><td> </td></tr> <tr><td> </td><td> </td></tr> <tr><td> </td><td> </td></tr> </table>								
DATE:	10/05										
DWG. BY:	RMG										
DESIGN BY:	RMG										
REVIEWED BY:	JDK	CADD FILE									



PROJ. REFERENCE NO.	SHEET NO.
R-2201	PMP-08

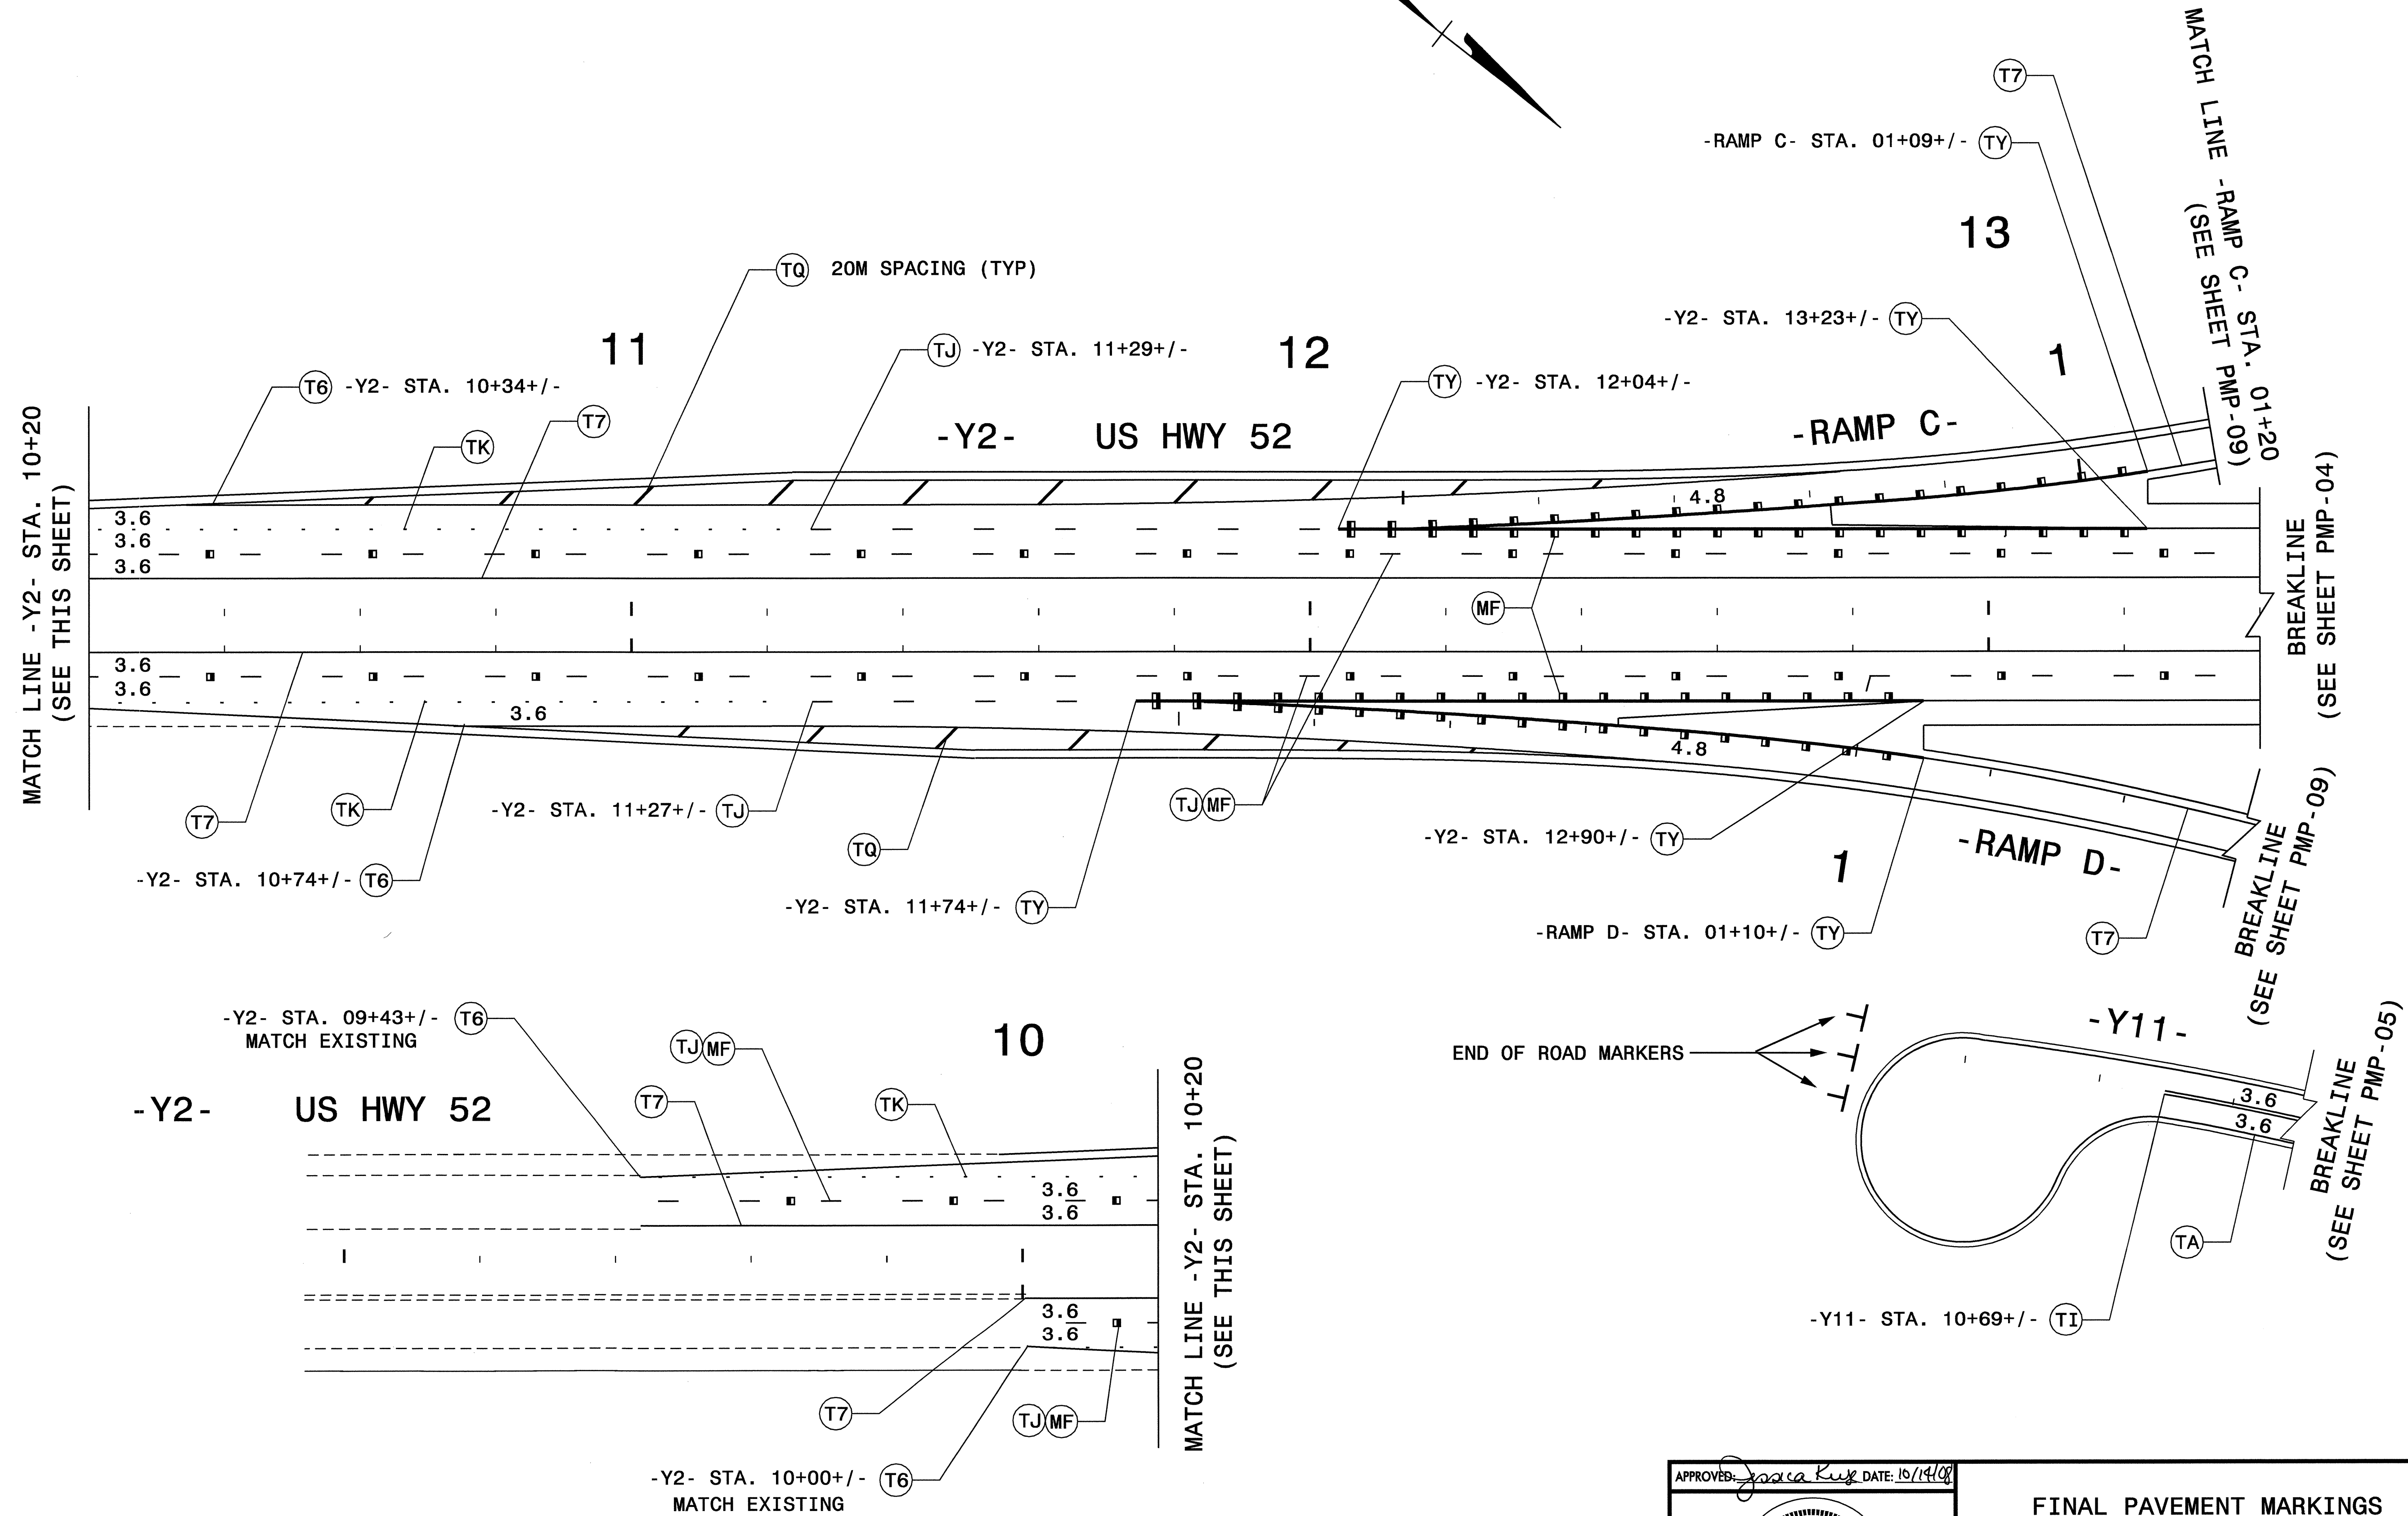

09-OCT-2008 12:58  
 \\dof\dfsroot\01\p29\1\pmp\projects-r\2201\traffic\traffic\control\top\pmp\pmp-r-2201-TC\_PMP-08.dgn  
 mgarr@tt AT WZ124141

APPROVED: *Jessica Kuse* DATE: 10/14/08

SEAL

**FINAL PAVEMENT MARKINGS**



SCALE:	NONE
DATE:	10/05
DWG. BY:	RMG
DESIGN BY:	RMG
REVIEWED BY:	JDK

REVISIONS	






PROJ. REFERENCE NO.	SHEET NO.
R-2201	PMP-09

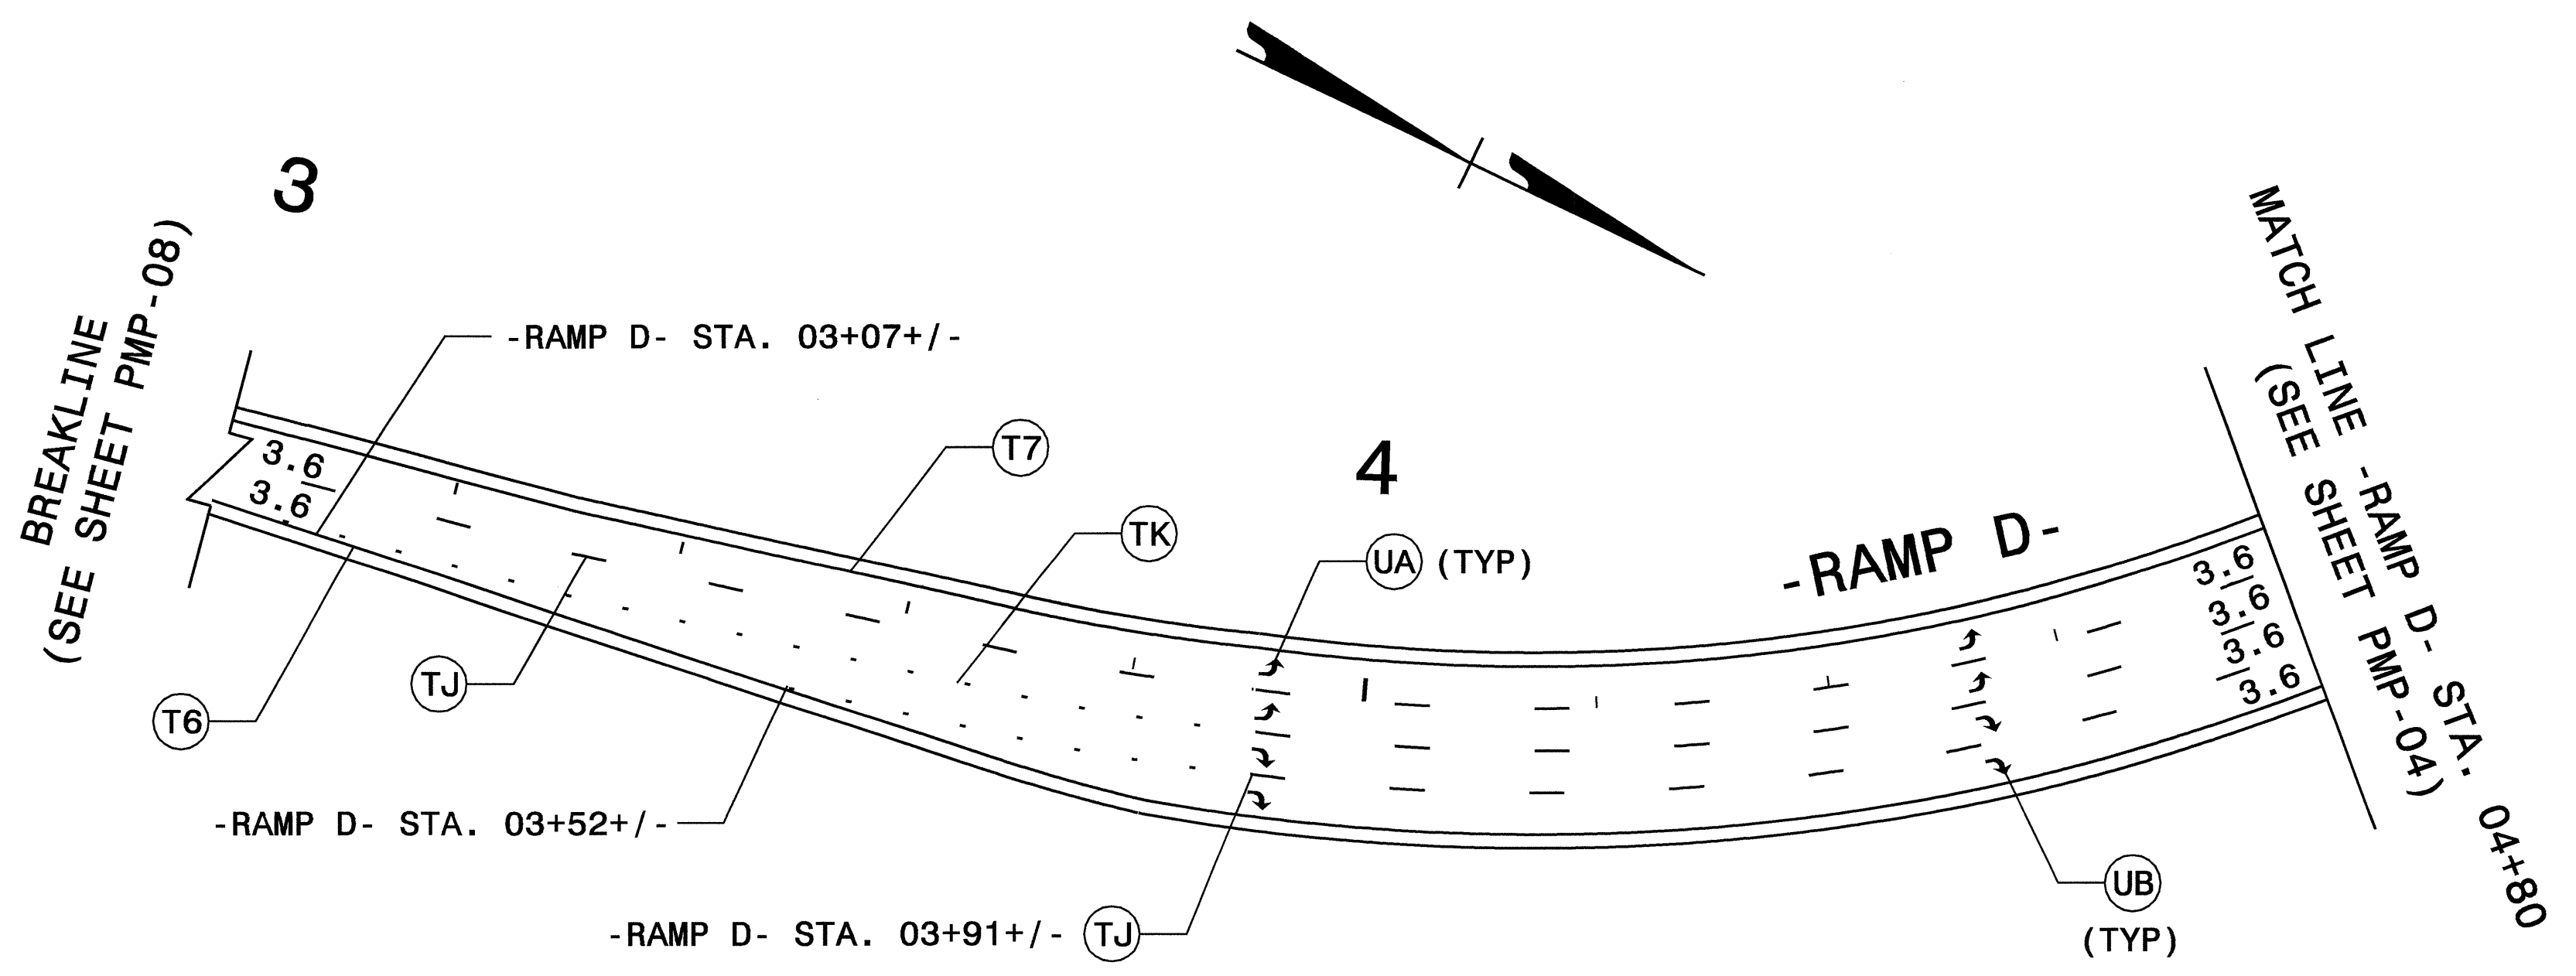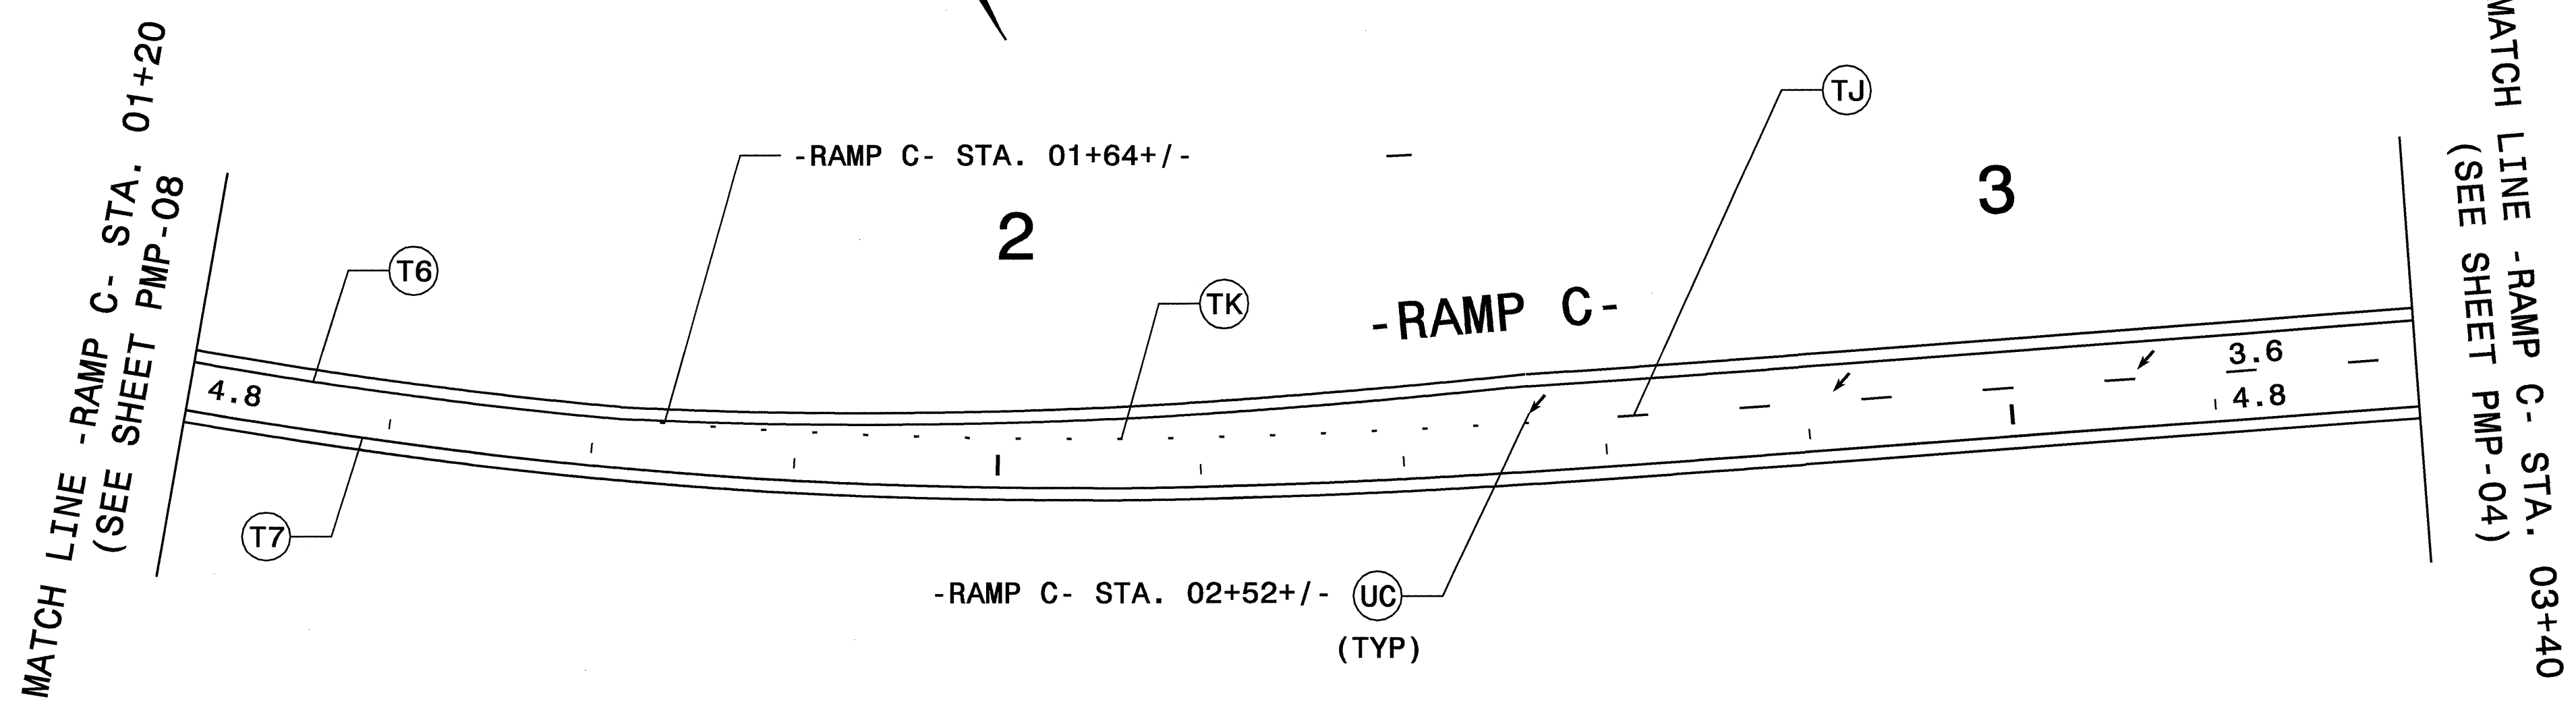


09-OCT-2008 12:59  
 \\dot\dfsroot\p70\1\pprojects-r\2201\traffic\trafficcontrol\top\pmp\R-2201\TC-PMP-09.dgn  
 ringarrett AT WZ10244747

APPROVED: *Jessica D. Kusi* DATE: 10/14/08

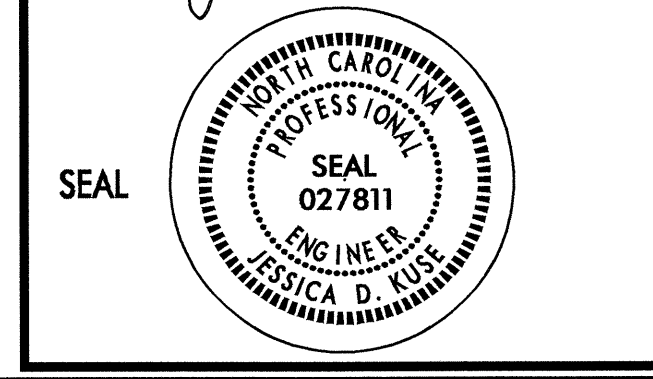

**FINAL PAVEMENT MARKINGS**

SCALE:	NONE
DATE:	10/05
DWG. BY:	RMG
DESIGN BY:	RMG
REVIEWED BY:	JDK

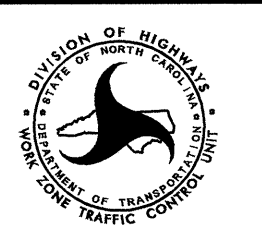

REVISIONS	




PROJ. REFERENCE NO.	SHEET NO.
R-2201	PMP-10

MATCH LINE -RAMP B- STA. 04+20  
(SEE SHEET PMP-04)

MATCH LINE -Y2- STA. 17+60  
(SEE SHEET PMP-04)

MATCH LINE -RAMP A- STA. 02+00  
(SEE SHEET PMP-04)

MATCH LINE -Y2- STA. 20+40  
(SEE SHEET PMP-11)

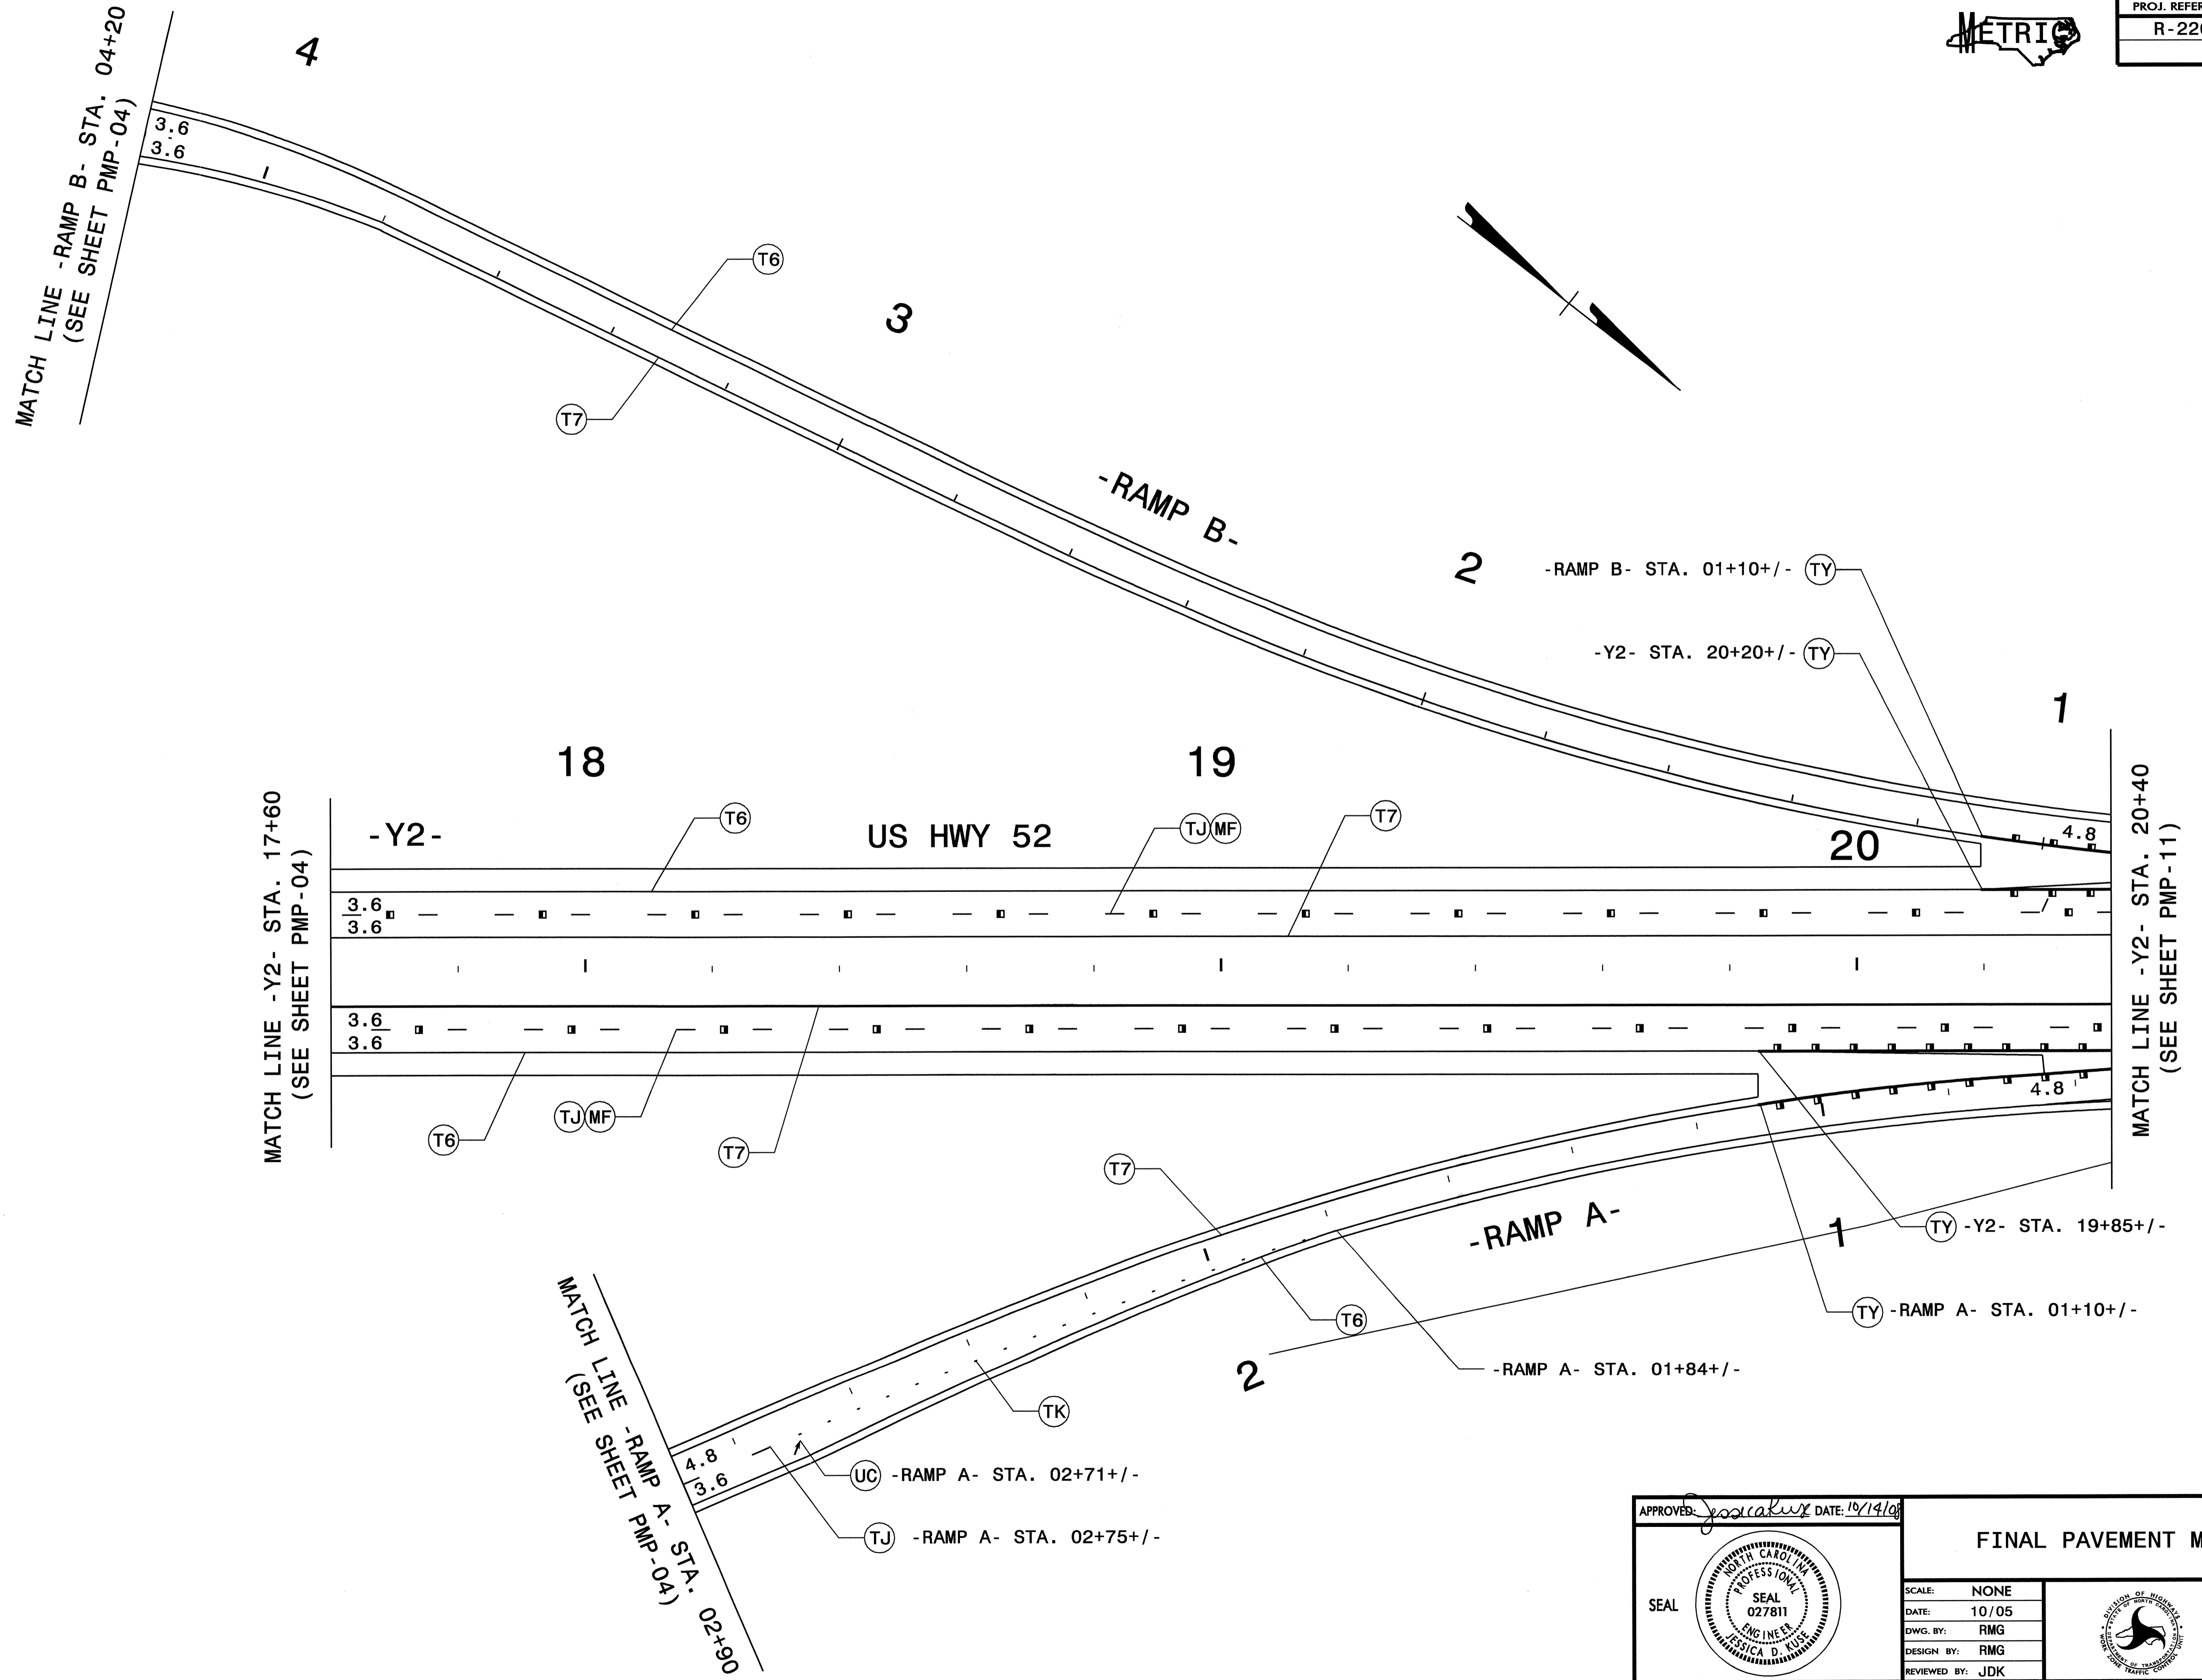


09-OCT-2008 12:59  
\\dot\dfsroot\0\proj\1\proj\projects-r\220\traffic\control\top\pmp-r-2201-TC\_PMP-10.dgn  
rmgrrt AT WZ124/41

APPROVED: *Josiah K...* DATE: 10/14/05


<b>FINAL PAVEMENT MARKINGS</b>							
SCALE: NONE							
DATE: 10/05							
DWG. BY: RMG							
DESIGN BY: RMG							
REVIEWED BY: JDK	<table border="1"> <tr> <th colspan="2">REVISIONS</th> </tr> <tr> <td> </td> <td> </td> </tr> <tr> <td> </td> <td> </td> </tr> </table>	REVISIONS					
REVISIONS							



PROJ. REFERENCE NO.	SHEET NO.
R-2201	PMP-11

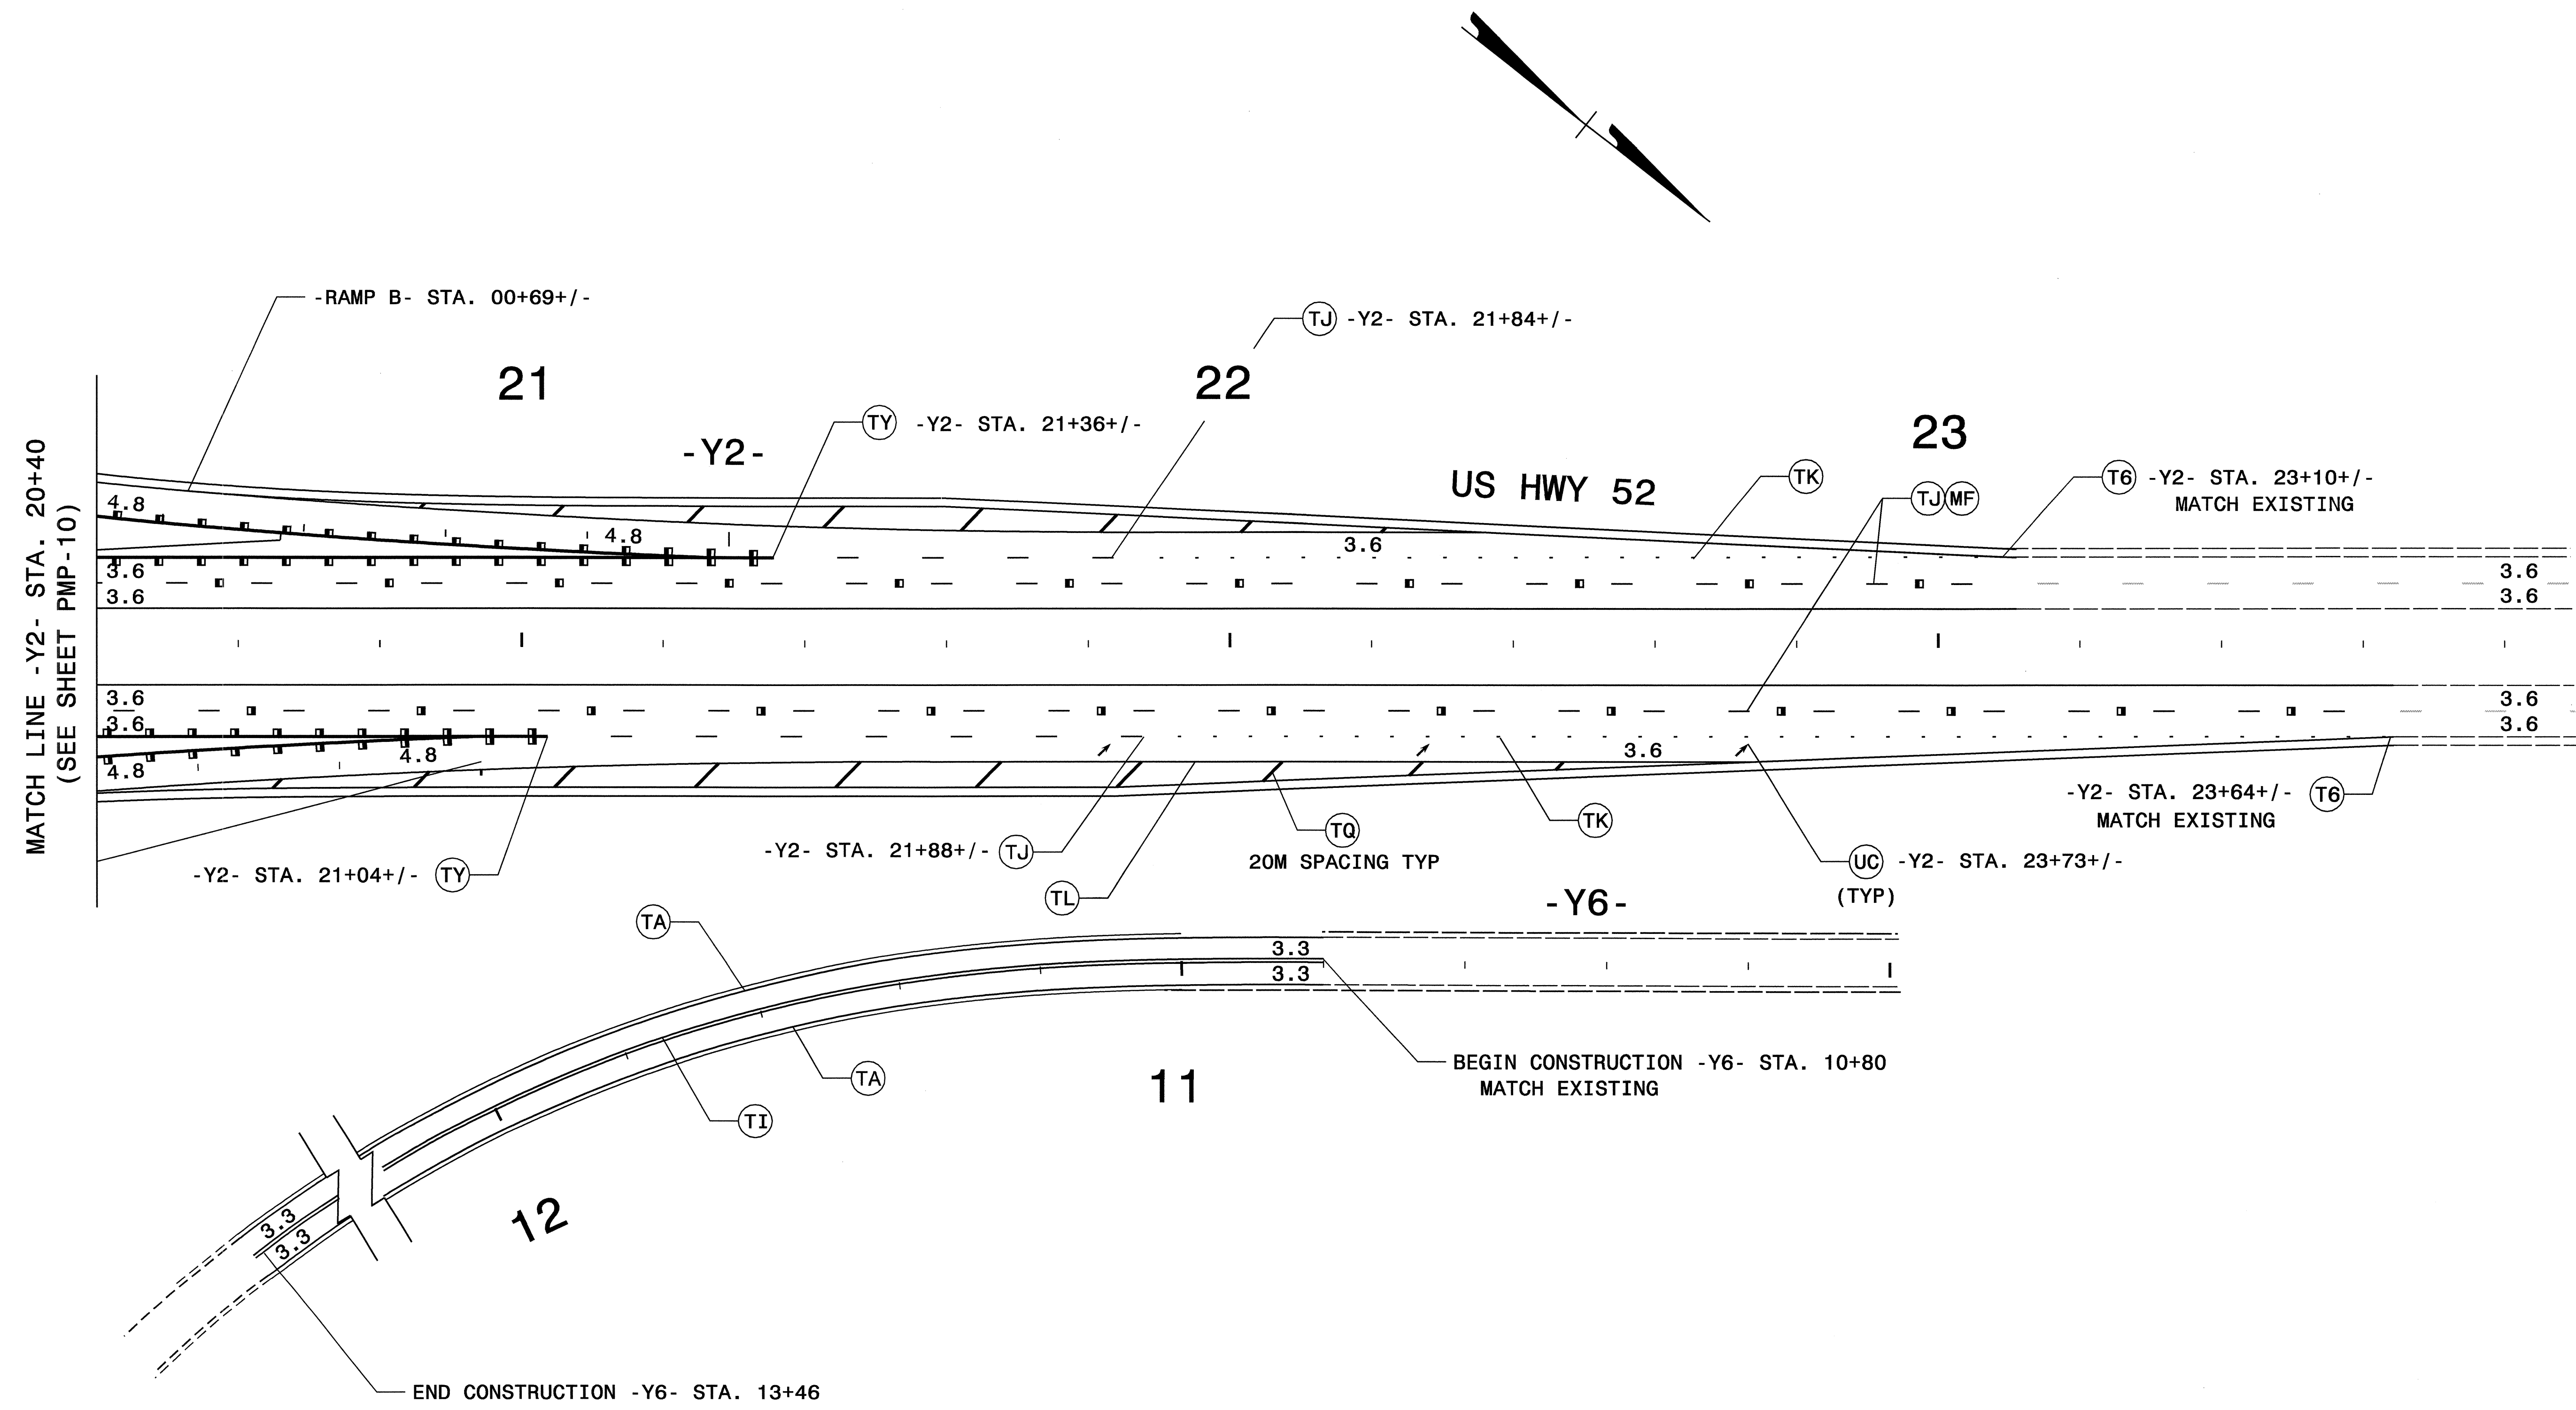

09-OCT-2008 12:53  
 \dot\vd\root0\pro\l\pp\projects-r\2201\traffic\control\top\pmp-r-2201-TC-PMP-11.dgn  
 rmgdrf11 AT 12/24/11

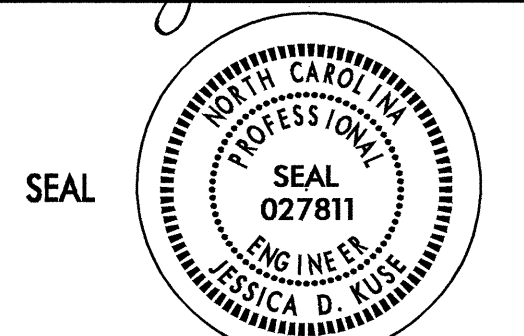APPROVED: <i>J. K. K.</i> DATE: 10/14/08		<b>FINAL PAVEMENT MARKINGS</b>	
			
		DATE: 10/05	REVISIONS
DWG. BY: RMG			
DESIGN BY: RMG			
REVIEWED BY: JDK			