

TIP NO. U-3405	SHEET NO. SIGN-01
APPROVED: <i>[Signature]</i>	
DATE: 12/16/08	
SEAL	




**STATE OF NORTH CAROLINA
DEPARTMENT OF TRANSPORTATION**

**SIGNING PLANS
GASTON COUNTY**

**LOCATION: NC 274, GASTONIA HIGHWAY FROM SR 1484, MAINE AVE,
TO WEST OF NC 275**

CONTRACT: C202095 T.I.P.: U-3405

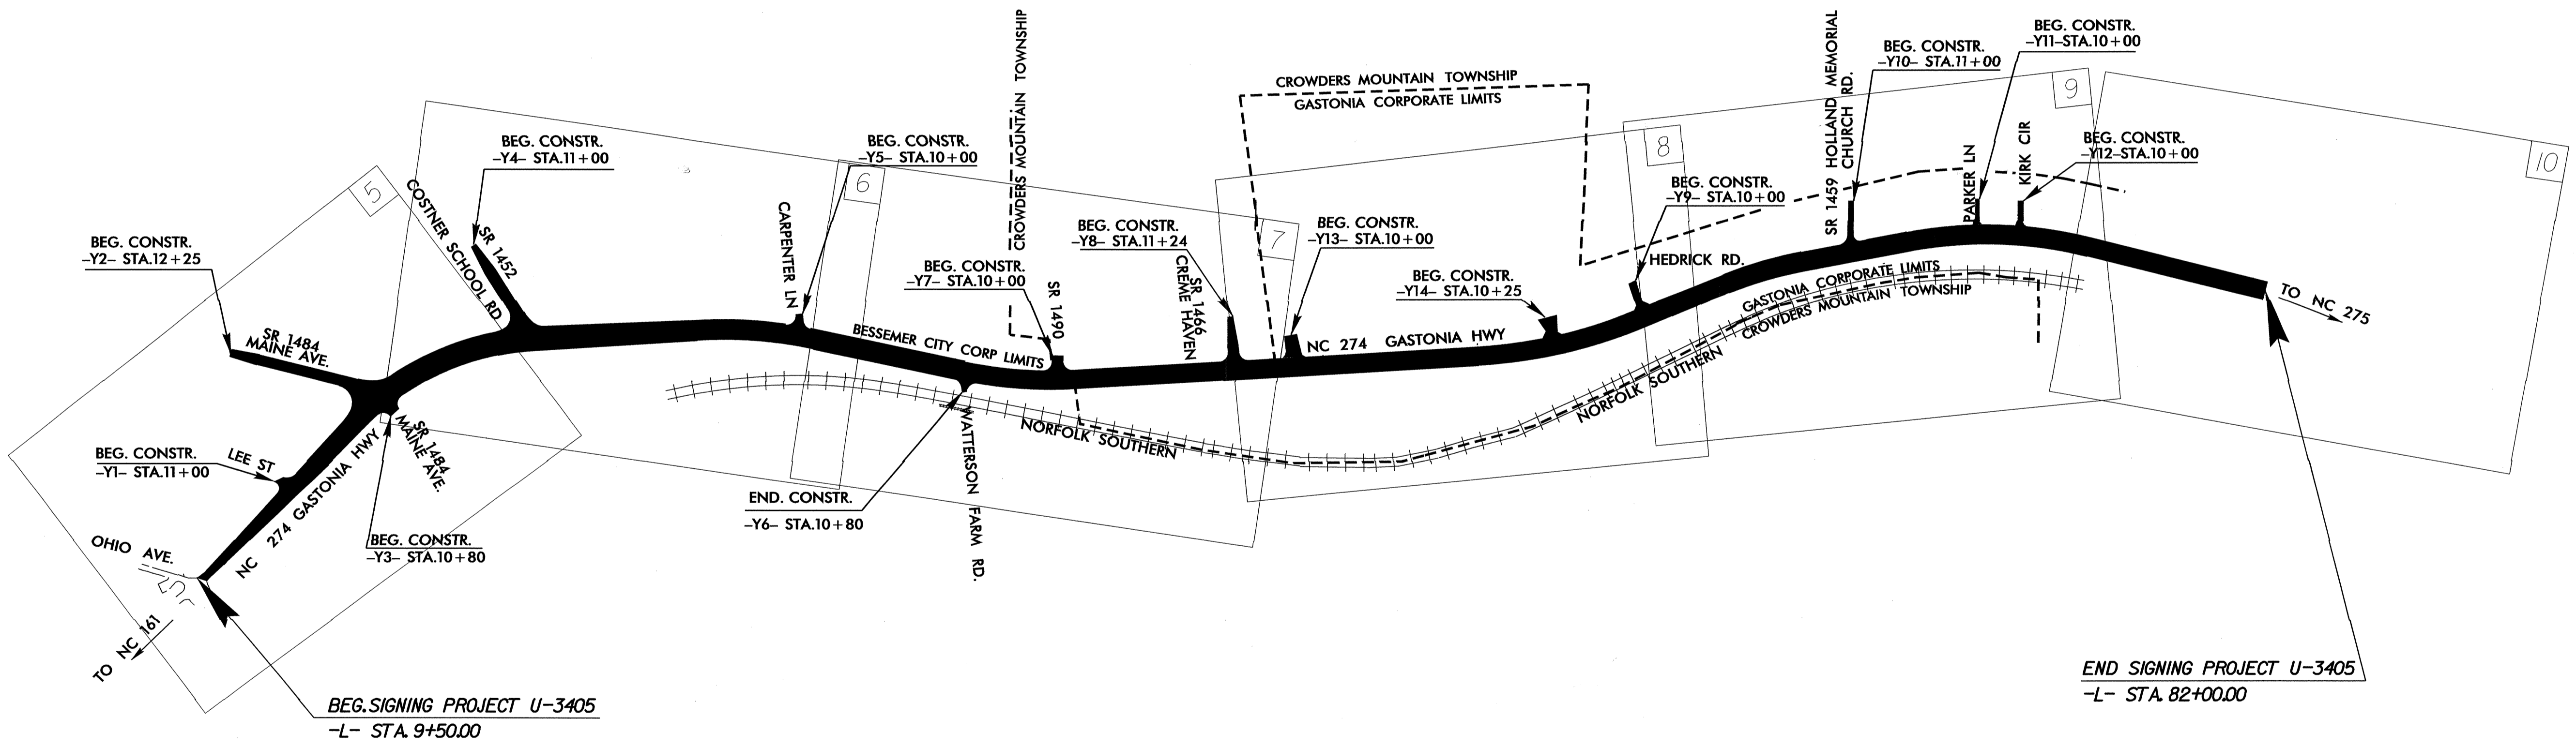

INDEX

SHEET NO.	DESCRIPTION
1	TITLE SHEET
2	SUMMARY OF QUANTITIES and NOTES
3	E SHEET
4	D and F SHEET
5 - 10	SIGN ROADWAY SHEETS


PLAN PREPARED BY: N.C.D.O.T. SIGNING SECTION

<u> </u> R.W. KING, P.E.	SIGNING ENGINEER
<u> </u> A. ALQUODWAH, P.E.	SIGNING PROJECT ENGINEER
<u> </u> J.G. MARTINEZ	SIGNING PROJECT DESIGN ENGINEER
<u> </u> W.R. DAKDUK	SIGNING DESIGN ENGINEER

**ROADWAY STANDARD DRAWINGS
APPLICABLE TO THESE SIGNING PLANS**

901.50
904.10
904.50

I5-DEC-2008 07:38 D:\TIP-Pro-Jegs\Traffic\Signing\CADD\Quantities & GM_Signs\U-3405-Sign-Quantities.dgn wdkduk - PL - JECC221879

TIP NO. U-3405	SHEET NO. SIGN-02
APPROVED: <i>[Signature]</i>	
DATE: 12/16/05	
SEAL	
	

ITEM NO.		ITEM DESCRIPTION	QUANTITY	UNIT
DESCRIPTION NO.	SECT. NO.			
4072000000	903	SUPPORTS, 3 LB STEEL U-CHANNEL.....	967	L.F.
4096000000	904	SIGN ERECTION, TYPE D.....	1	EA.
4102000000	904	SIGN ERECTION, TYPE E.....	42	EA.
4116100000	904	SIGN ERECTION, RELOCATE SIGN TYPE D.....	2	EA.
4155000000	907	DISPOSAL OF SIGN SYSTEM, U-CHANNEL.....	28	EA.

General Notes:

- . SIGNS FURNISHED BY STATE
- . ALL TYPE 'D' SIGNS SHALL BE MOUNTED ON TWO U-CHANNEL POSTS UNLESS OTHERWISE INDICATED ON THE PLANS.
- . IF REMOVAL OR RELOCATION OF SIGNS ON PRIVATE STREET (NON-STATE MAINTAINED) IS REQUIRED DUE TO CONSTRUCTION, THE CONTRACTOR SHALL INFORM THE ENGINEER. THE WORK WILL BE COMPLETED BY OTHERS.
- . SIGNING PLANS DO NOT INCLUDE TEMPORARY CONSTRUCTION SIGNING OR PAVEMENT MARKINGS. SEE TRAFFIC CONTROL PLANS.
- . WHEN NOT STATIONED OR DIMENSIONED ON PLANS, ALL 'E' AND 'F' SIGNS SHALL BE FIELD LOCATED BY THE ENGINEER
- . ALL EXISTING SIGNS ON "U" CHANNEL POST WITHIN THE PROJECT LIMITS SHALL BE REMOVED AND DISPOSED OF UNLESS OTHERWISE NOTED ON PLANS.
- . WHEN EXISTING SIGNS ARE REMOVED AND INSTALLED ON NEW SUPPORTS, THE RE-ERECTION SHALL IMMEDIATELY FOLLOW THE REMOVAL.
- . THE BACKGROUND FOR TYPE E & F SIGNS SHALL BE TYPE C REFLECTIVE SHEETING.
- . SEE ROADWAY PLANS FOR GUARD/GUIDE RAIL DETAILS.


Pay Item Notes:

2	RELOCATE OF SIGN, TYPE D
3	DISPOSAL OF SIGN SYSTEM, U-CHANNEL


**SUMMARY OF QUANTITIES
and NOTES**

16-DEC-2008 09:49
 C:\TIP\Projects\U-3405\T-r-f\c\Signing\CADD\Quantities & GM\Signs\U-3405-Sign_Quantities.dgn
 w2brculwz AT TELC221879

APPROVED: *[Signature]*
 DATE: 12/16/08

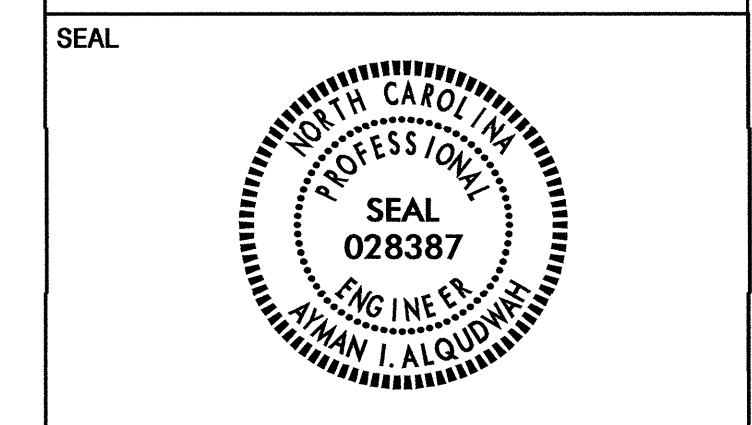


402 QUANTITY REQ'D 3

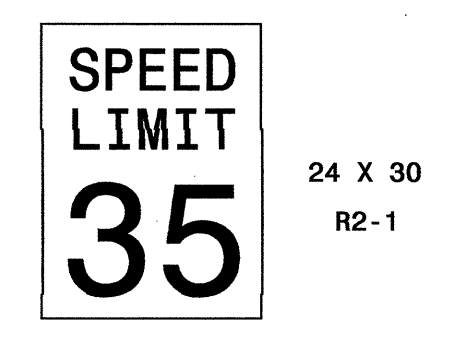


ONE "U" POST PER SIGN

409 QUANTITY REQ'D 1

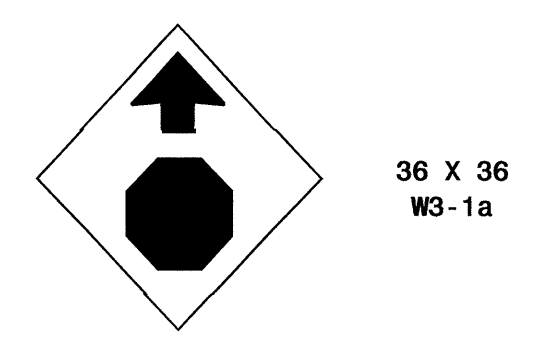


ONE "U" POST PER SIGN

418 QUANTITY REQ'D 1

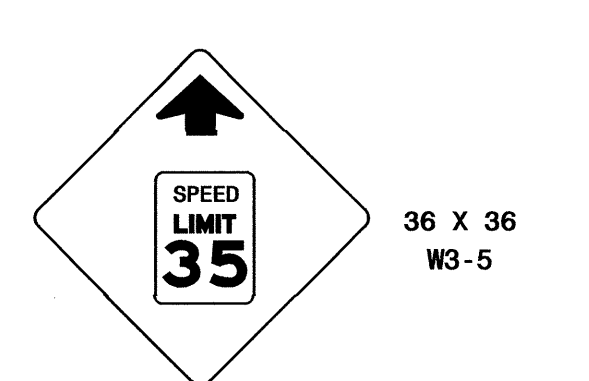


ONE "U" POST PER SIGN

403 QUANTITY REQ'D 6

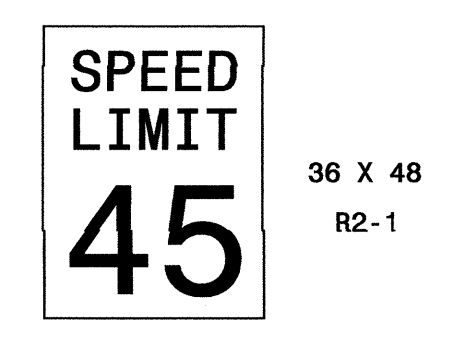


TWO "U" POSTS PER SIGN

412 QUANTITY REQ'D 1

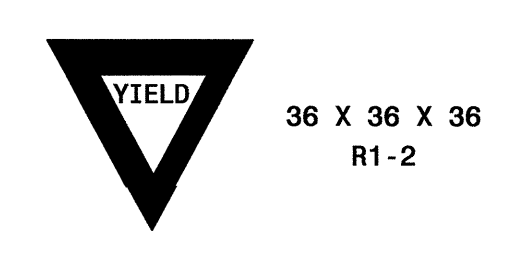


ONE "U" POST PER SIGN

419 QUANTITY REQ'D 1

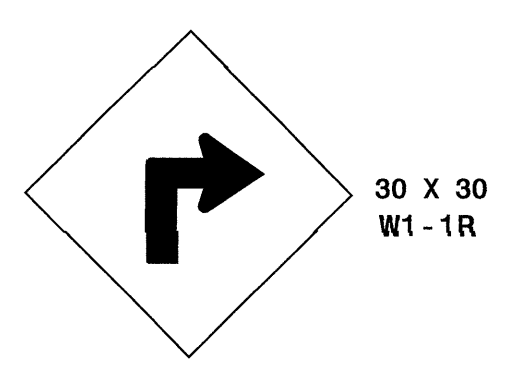


ONE "U" POST PER SIGN

405 QUANTITY REQ'D 2

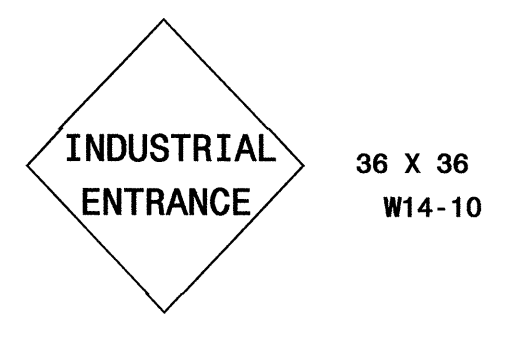


ONE "U" POST PER SIGN

415 QUANTITY REQ'D 4

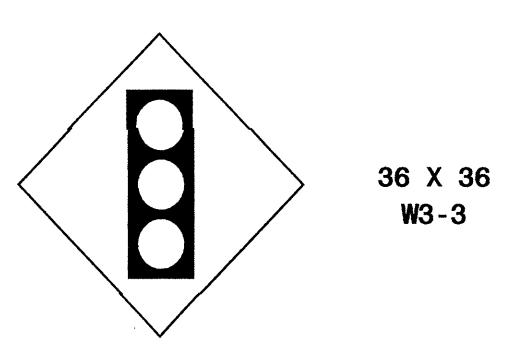


ONE "U" POST PER SIGN

420 QUANTITY REQ'D 1

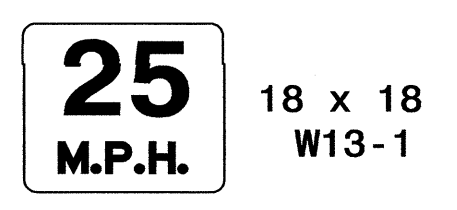


MOUNT BELOW SIGN 419
IN 1 INSTALLATION

407 QUANTITY REQ'D 2

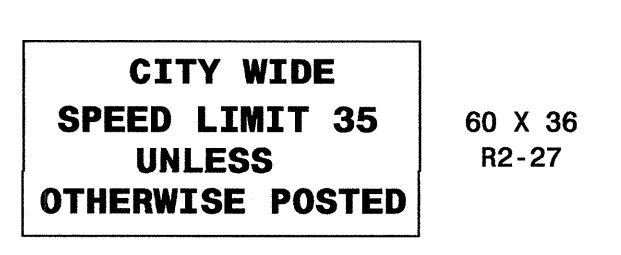


TWO "U" POSTS PER SIGN

416 QUANTITY REQ'D 1

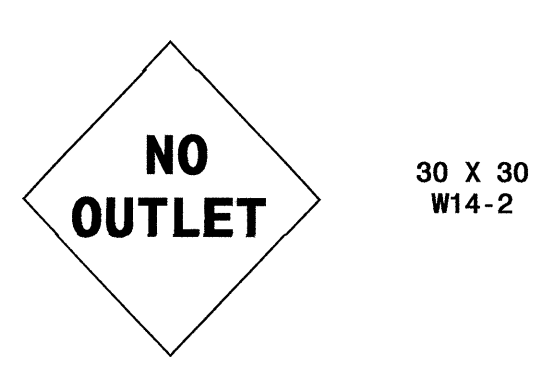


ONE "U" POST PER SIGN

421 QUANTITY REQ'D 6

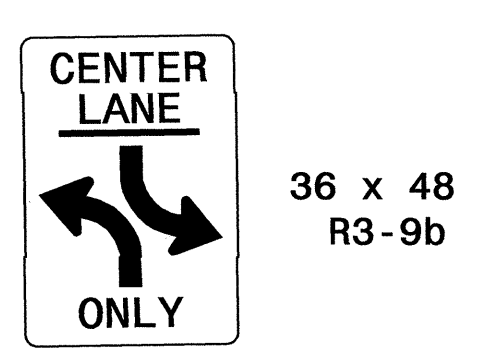


TWO "U" POSTS PER SIGN

408 QUANTITY REQ'D 11

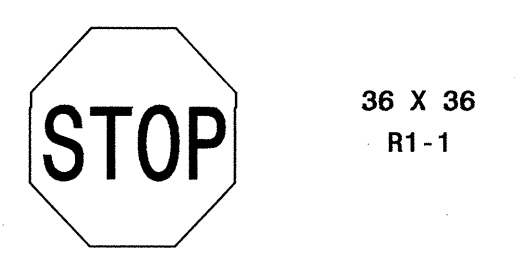

ONE "U" POST PER SIGN

417 QUANTITY REQ'D 2

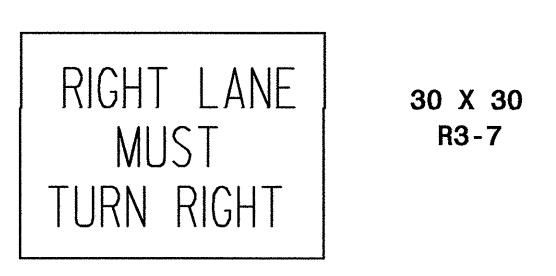


ONE "U" POST PER SIGN

TYPE "E" SIGNS

16-DEC-2008 09:16
 C:\TIP\Projects\U-3405\Traffic\Signing\CADD\Quantities & CM_Signs\U-3405_Sign_Quantities.dgn
 wdbduk AT TELCC221873

TIP NO. U-3405	SHEET NO. SIGN-05
APPROVED: <i>[Signature]</i>	
DATE: 12/16/08	
SEAL	


BEG. SIGNING PROJECT U-3405
-L- STA. 9+50

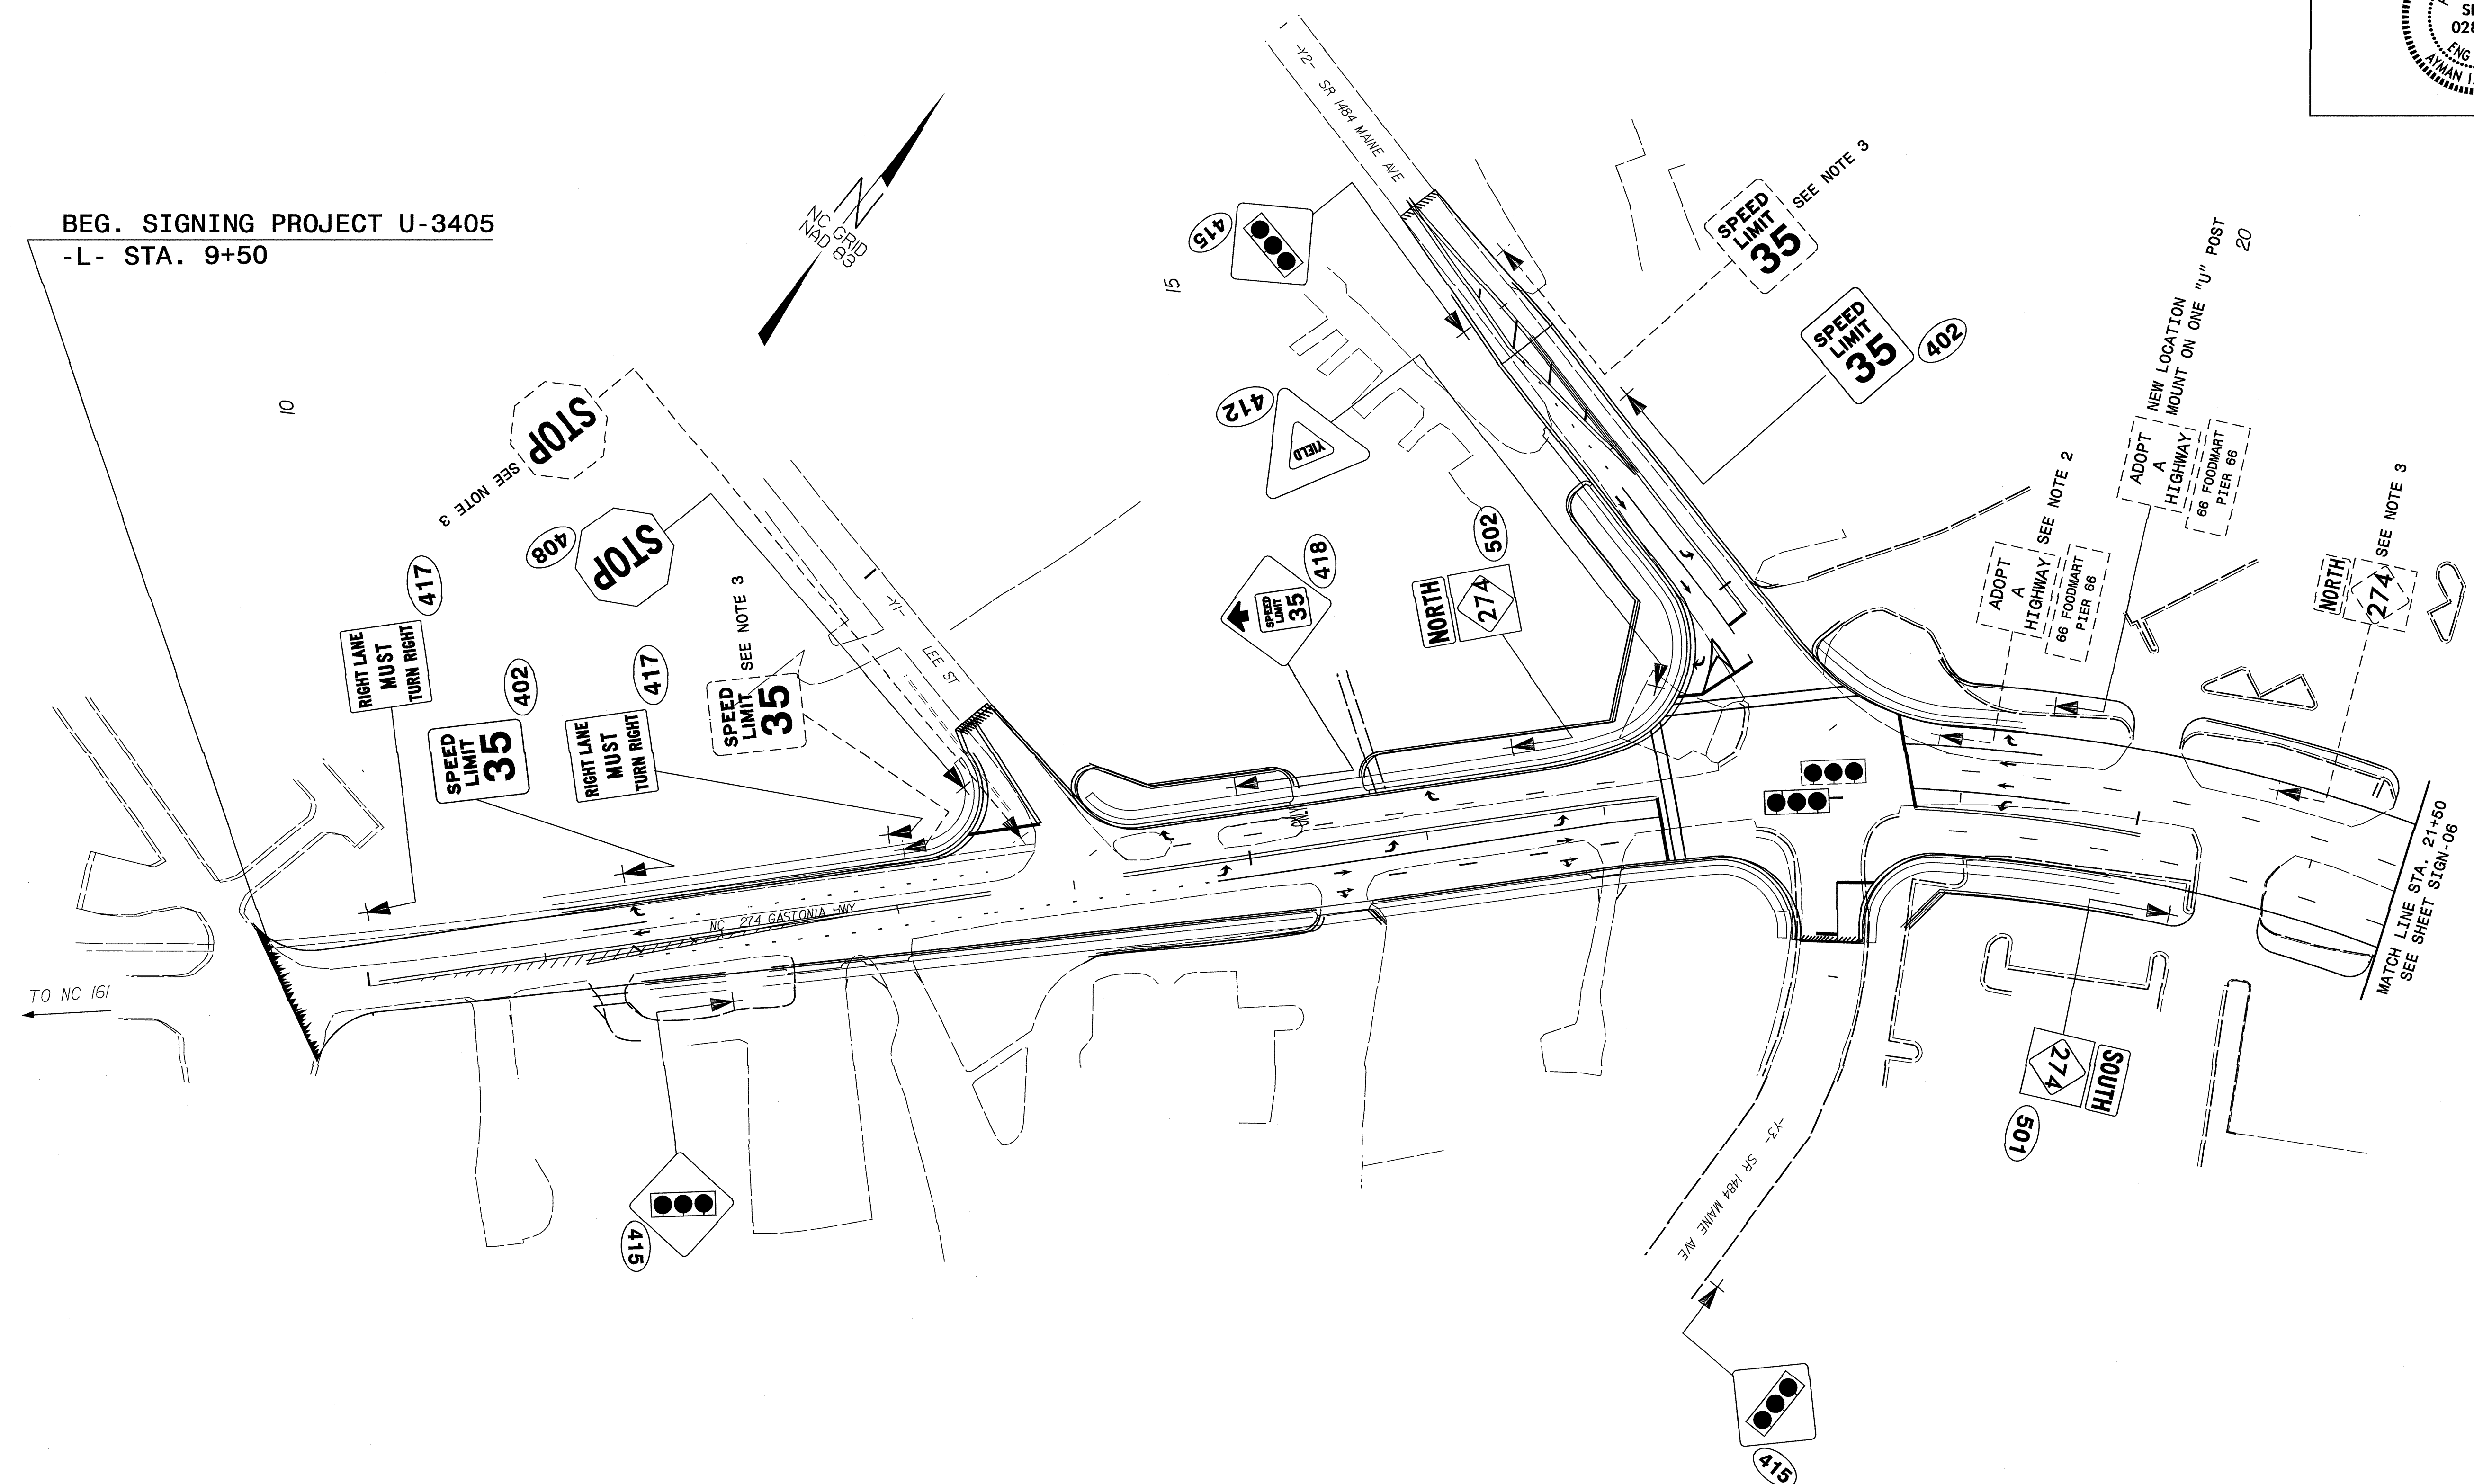

15-DEC-2008 10:48
c:\p\projects\15-24905\traffic\signing\cead\signing layout plans\U-3405.sgn-Sign-05.dgn
wbsrdnk AT TELC221673


EXISTING AND PROPOSED SIGNS
BEGIN OF PROJECT TO STA. 21+50
NC 274

TIP NO. U-3405	SHEET NO. SIGN-06
APPROVED: <i>[Signature]</i>	
DATE: 12/16/08	
SEAL	

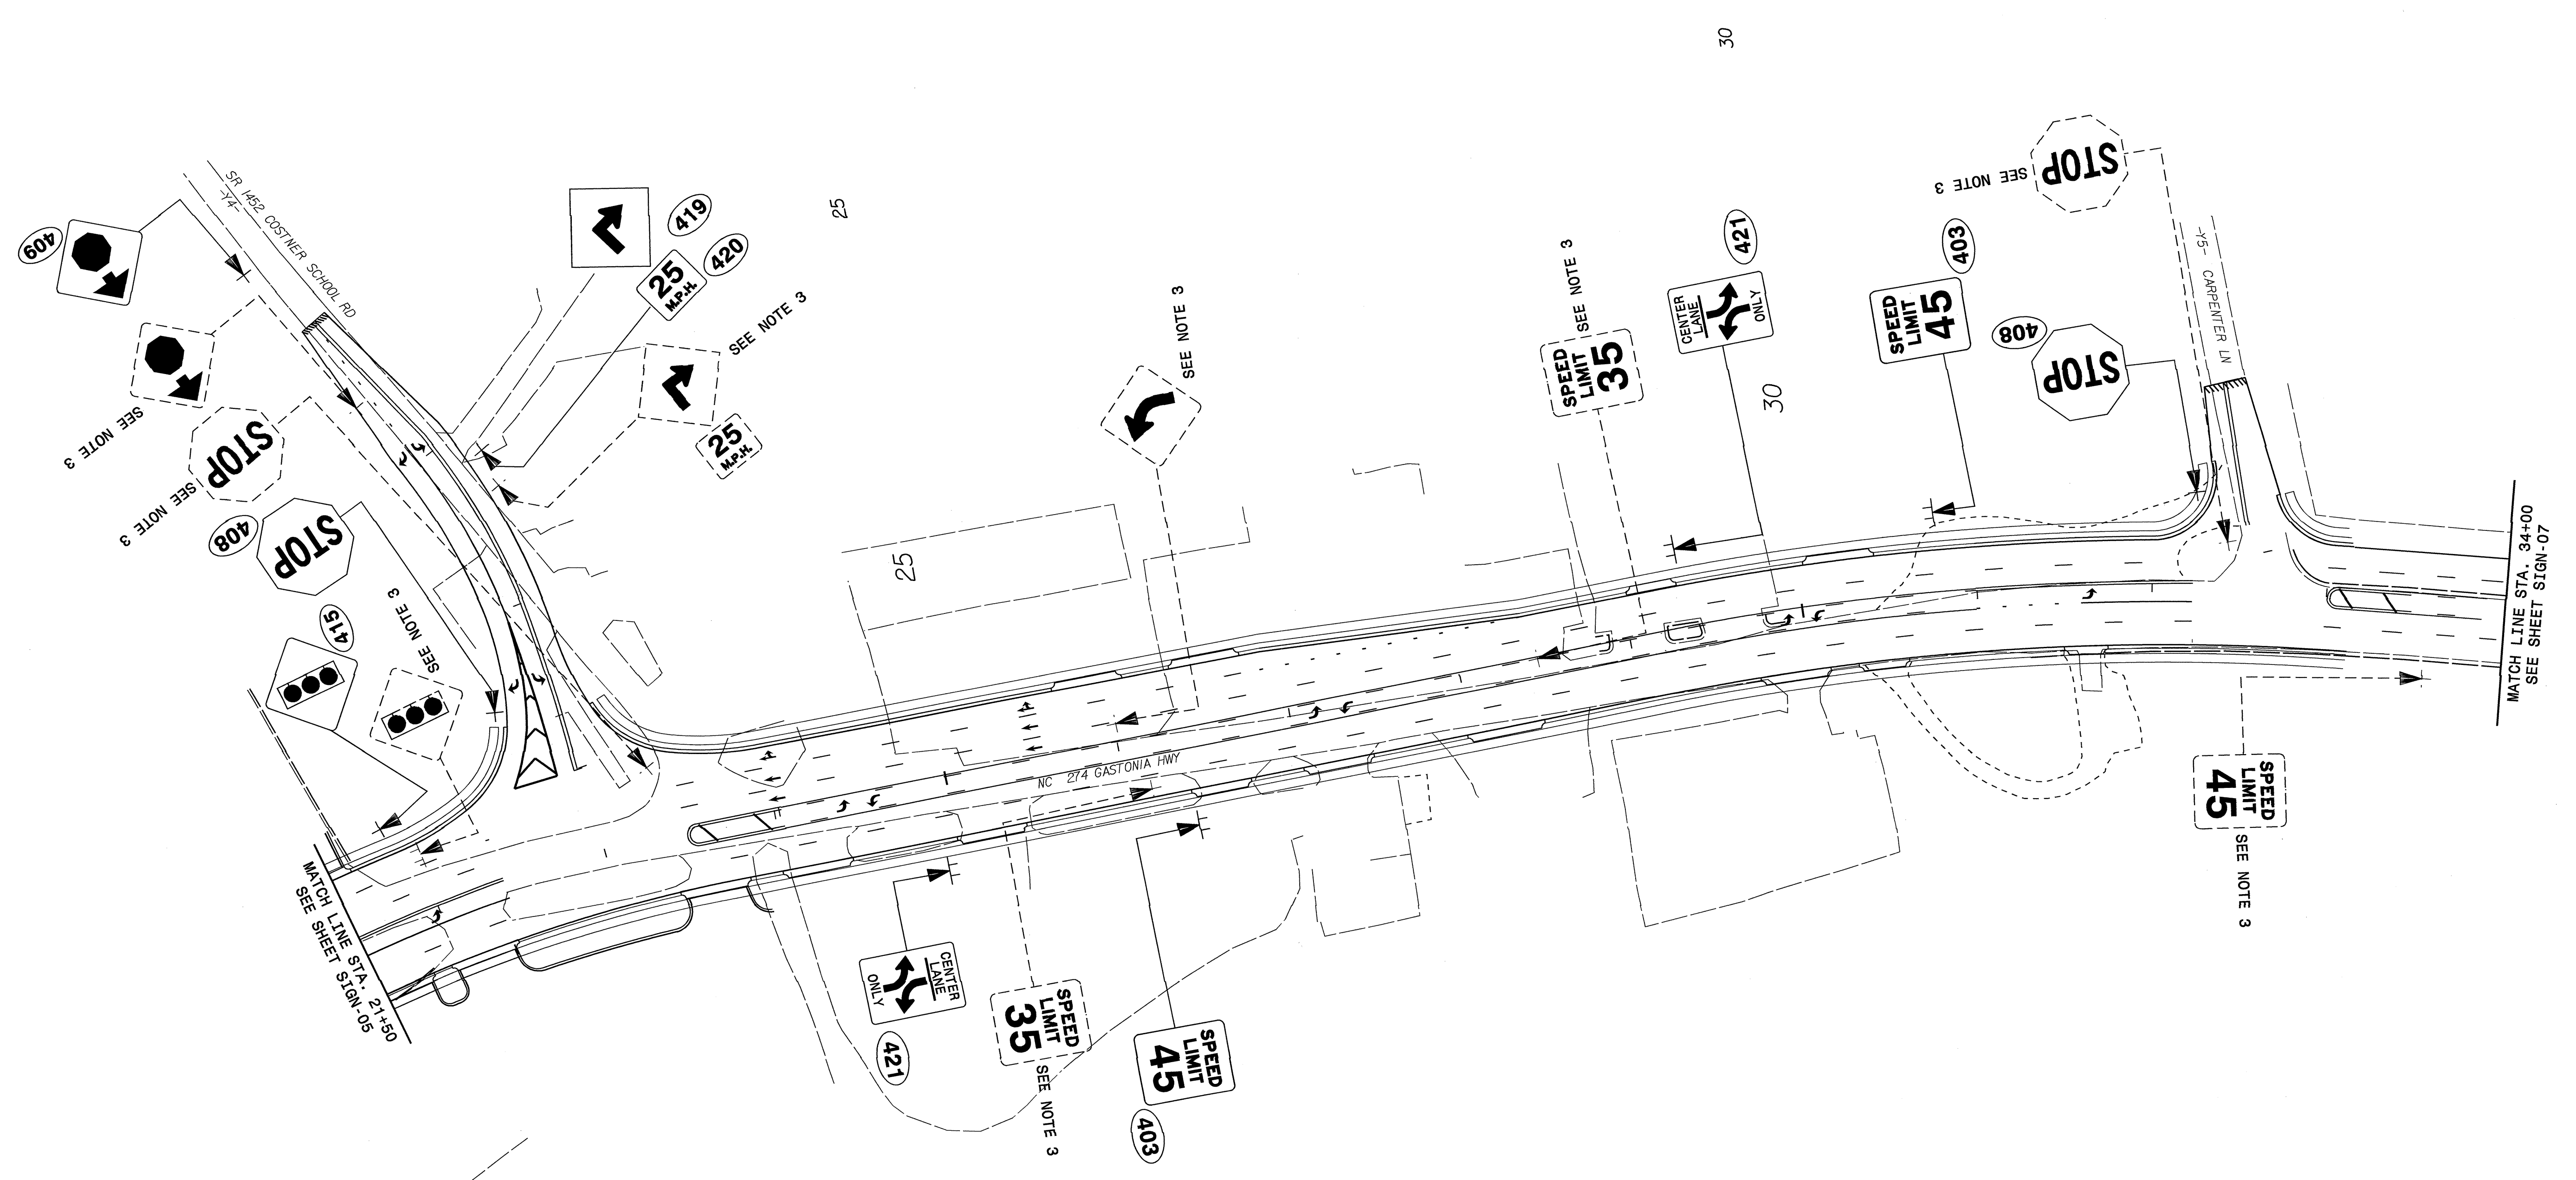

EXISTING AND PROPOSED SIGNS
 STA. 21+50 TO STA. 34+00
 NC 274

16-DEC-2008 09:00
 C:\TIP\Projects\U3405\Traffic\Signing\CADD\Signing Layout Plans\U-3405_sgn_Sign-06.dgn
 wdkauk AT TELCC221673


TIP NO. U-3405	SHEET NO. SIGN-07
APPROVED: <i>[Signature]</i>	
DATE: 12/16/08	
SEAL	
	



16-DEC-2008 09:03
 C:\TIP\Projects\U-3405\Traffic\Signing\Layout\Plans\U-3405-Sign-07.dgn
 wbsdkuk AT TELC221873

EXISTING AND PROPOSED SIGNS
 STA. 34+00 TO STA. 48+30
 NC 274


TIP NO. U-3405	SHEET NO. SIGN-08
APPROVED: <i>[Signature]</i>	
DATE: 12/16/08	
SEAL	

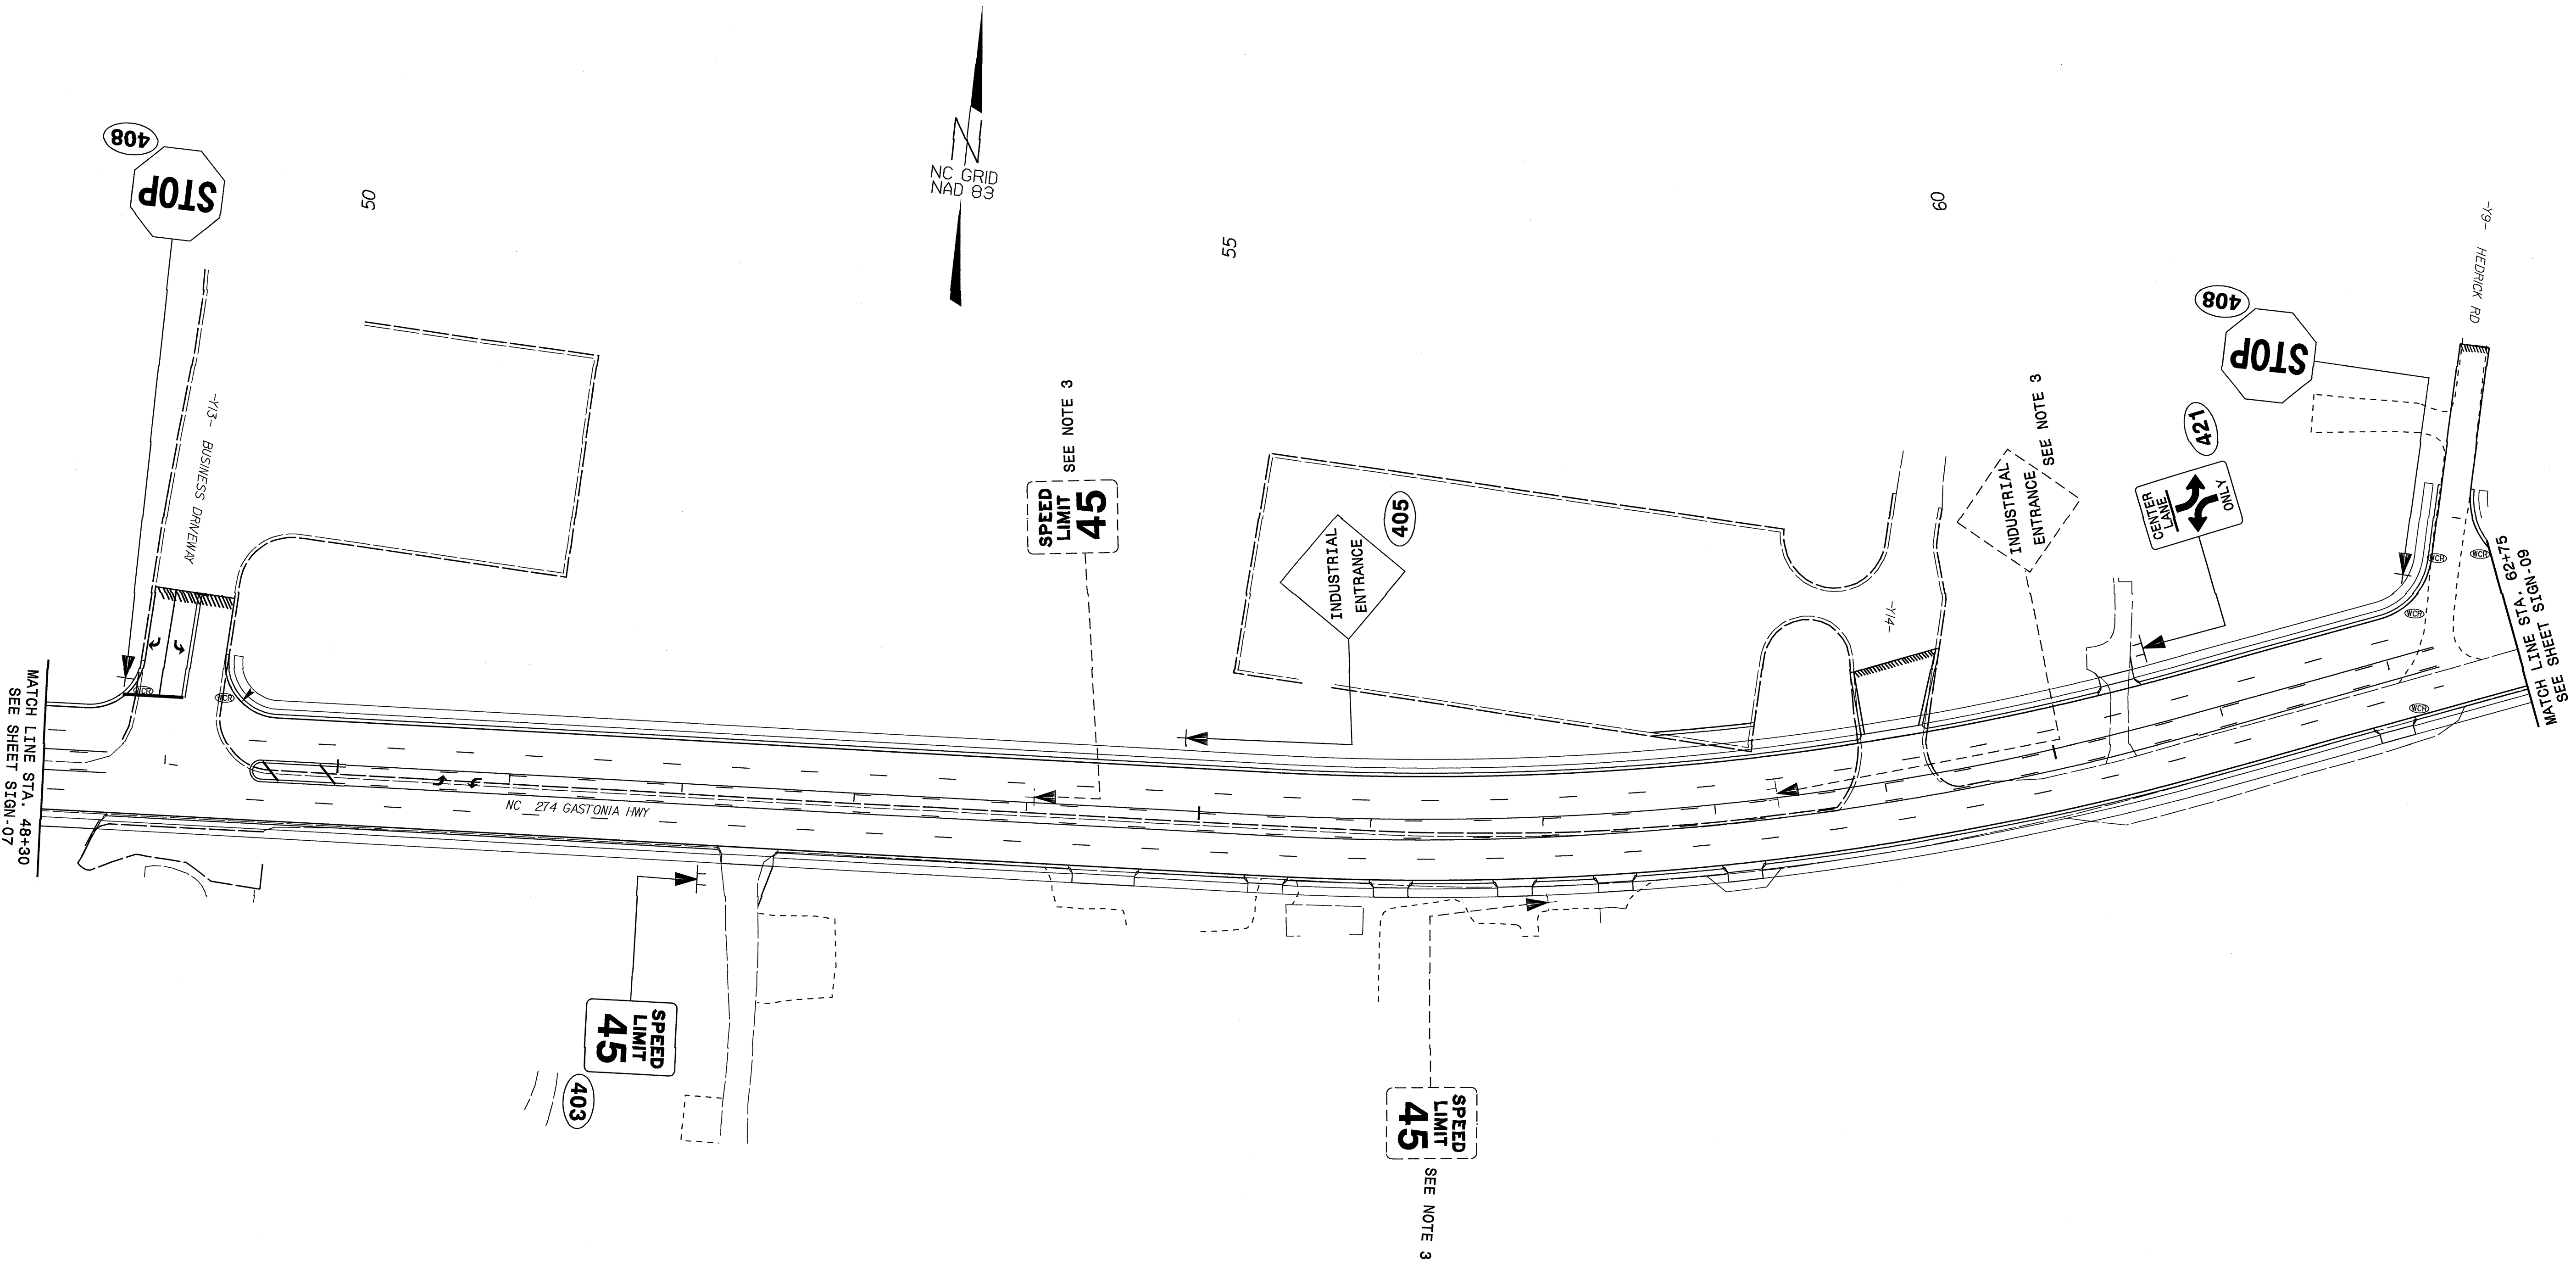

16-DEC-2008 09:04
 G:\TIP\Projects\U3405\Traffic\Signing\CADD\Sign\Sign-08\Sign-08.dgn
 wdbkduk AT TEC221679

EXISTING AND PROPOSED SIGNS
 STA. 48+30 TO STA. 62+75
 NC 274


TIP NO. U-3405	SHEET NO. SIGN-09
APPROVED: <i>Dyman Dlegdrak</i>	
DATE: 12/10/08	
SEAL	

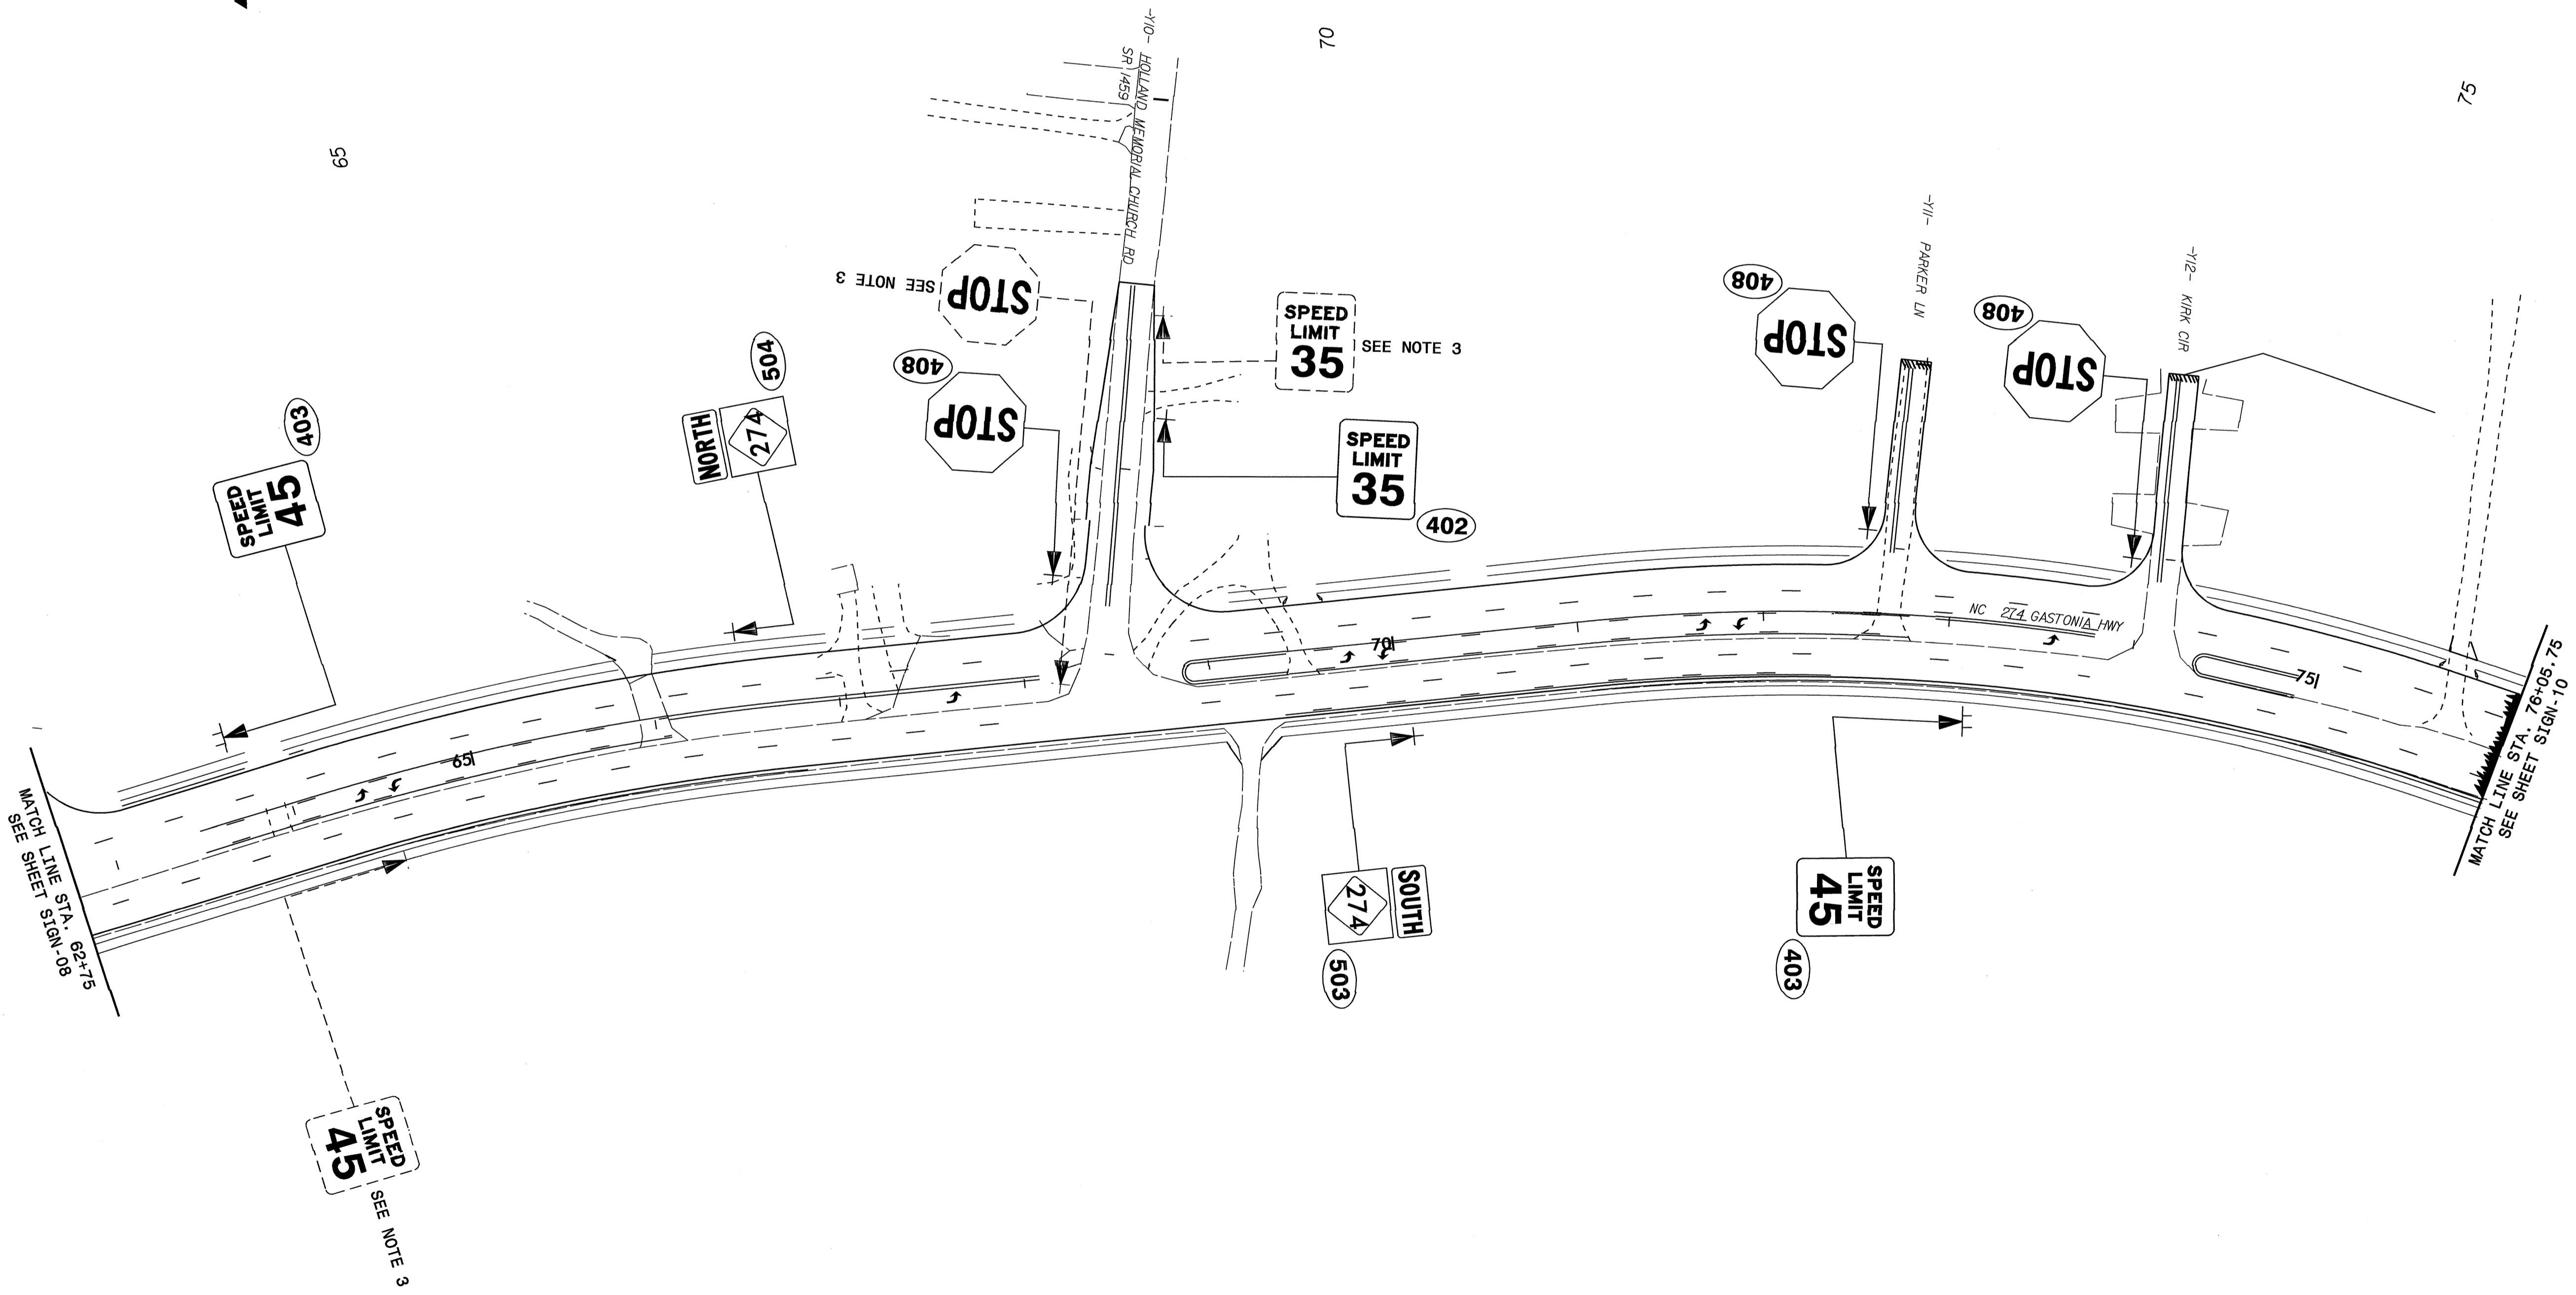

EXISTING AND PROPOSED SIGNS
 STA. 62+75 TO STA. 76+05.75
 NC 274

15-DEC-2008 09:44
 q:\tip\projects\103405\traffic\signing\layout\plans\ur-3405_sgn_bmp_sign-09.dgn
 wabakujk AT TELCC221679

TIP NO. U-3405	SHEET NO. SIGN-10
APPROVED: <i>[Signature]</i>	
DATE: 12/16/08	
SEAL	

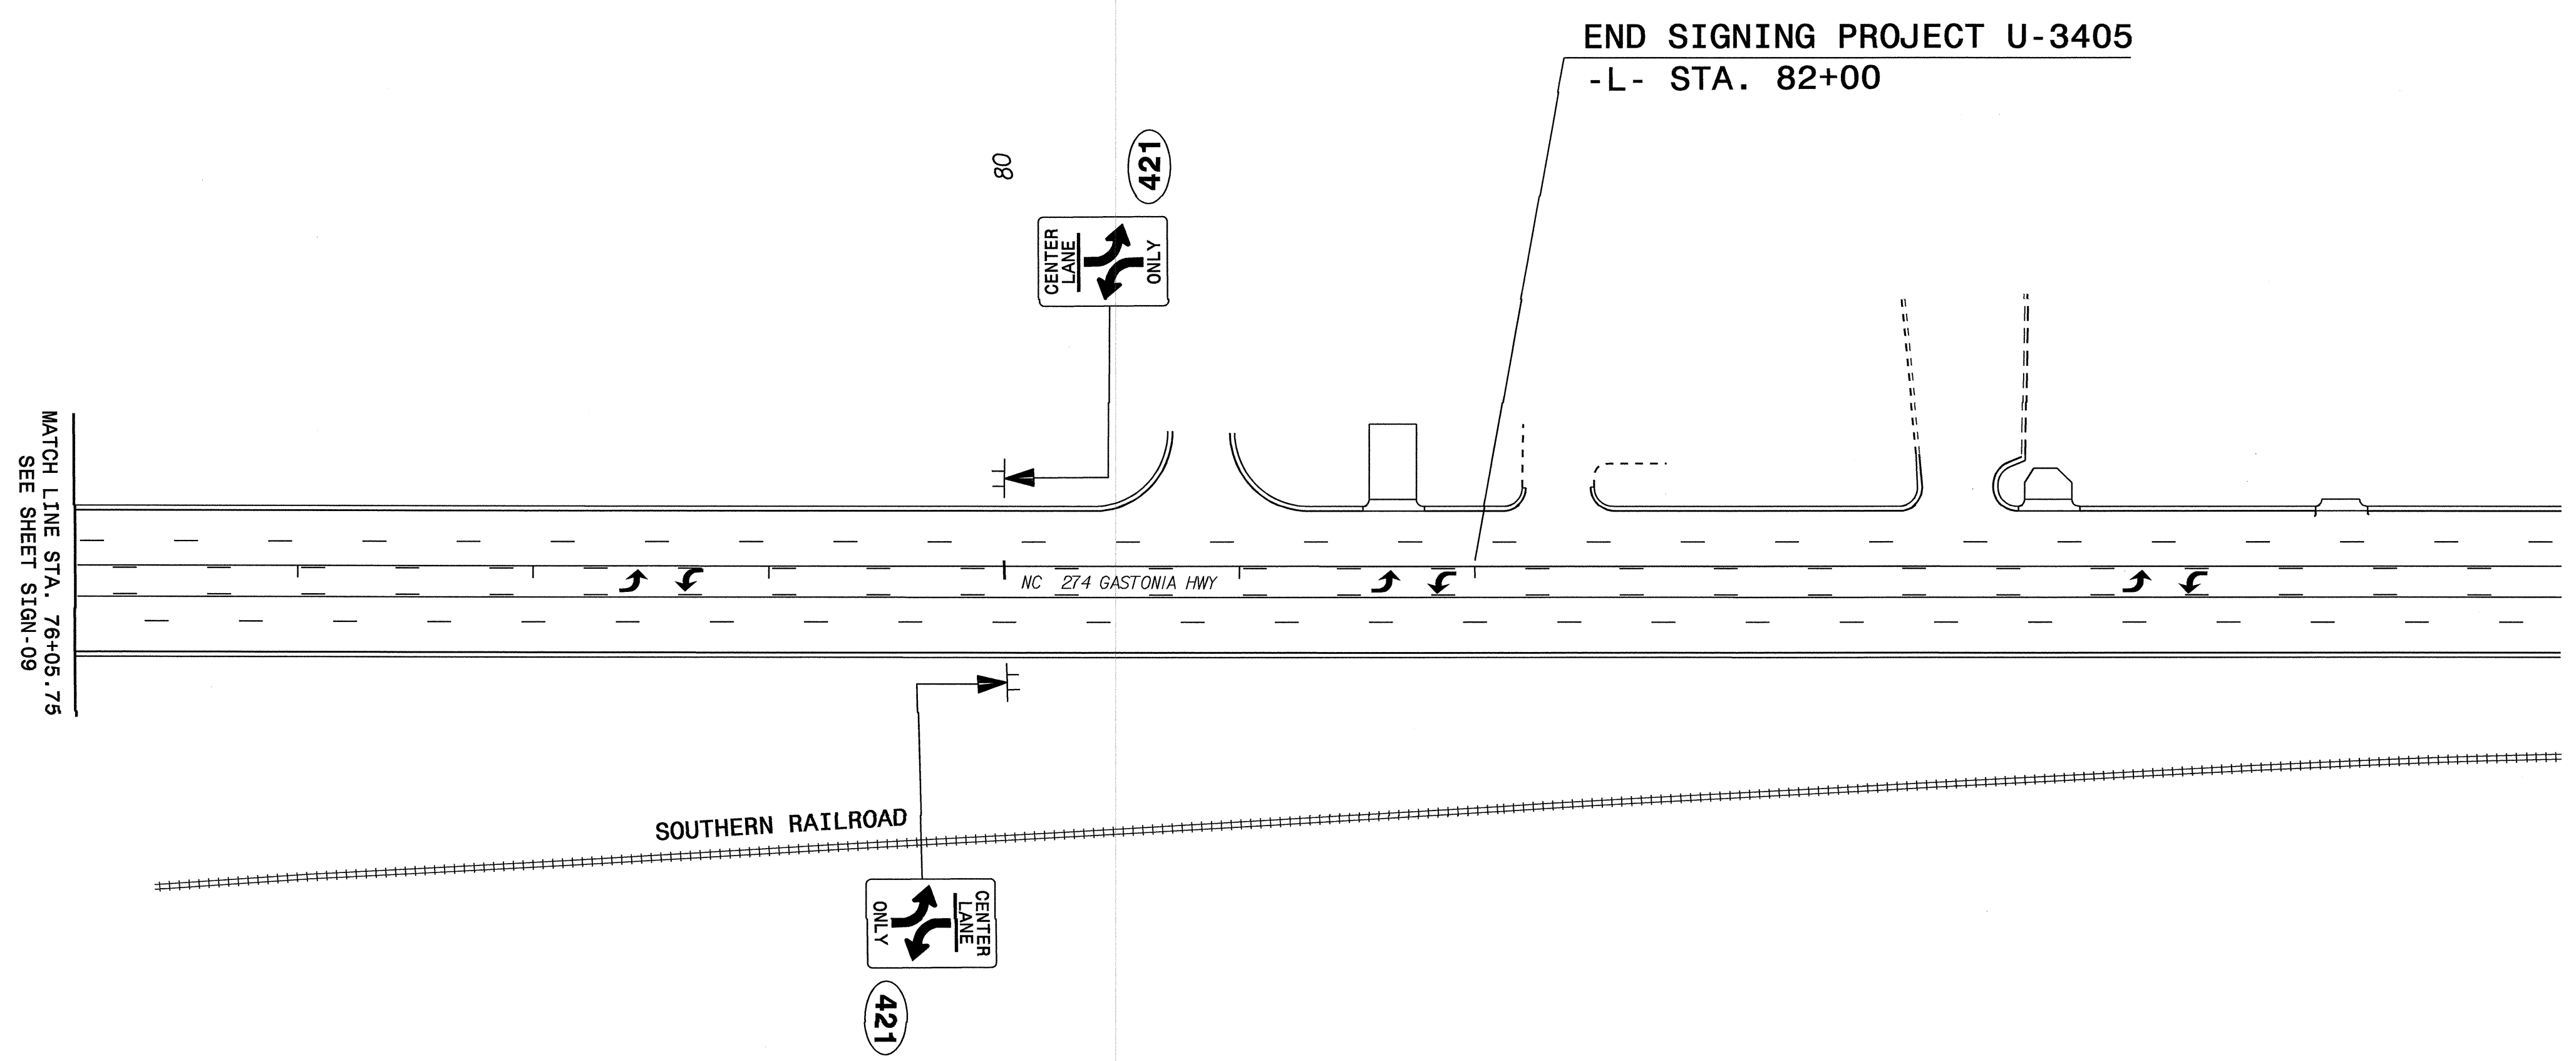

EXISTING AND PROPOSED SIGNS
 STA. 76+05.75 TO STA. 82+00
 NC 274

16-DEC-2008 09:09
 G:\Projects-U\U3405\Traffic\Signing\CADD\Signing Layout Plans\U-3405_Sgn_BFMP_Sign-10.dgn
 wdkkajk