

SIGN NUMBER: SP08508 BACKG COLOR: Fluorescent Orange
 TYPE: STATIONARY COPY COLOR: Black

QUANTITY: SEE PLANS


SYMBOL	X	Y	WID	HT

SIGN WIDTH: 42"
 HEIGHT: 24"
 TOTAL AREA: 7.0 Sq.Ft.

BORDER TYPE: INSET
 RECESS: 0.38"
 WIDTH: 0.63"
 RADII: 1.5"

NO. Z BARS: MAT'L: 0.080" (2.0 mm) ALUMINUM
 LENGTH: 0.079" COMPOSITE

DESIGN BY: R. HENNEIN CHECKED BY: DATE: Oct 13, 2008
 PROJECT ID: U-3405 DIV: 12

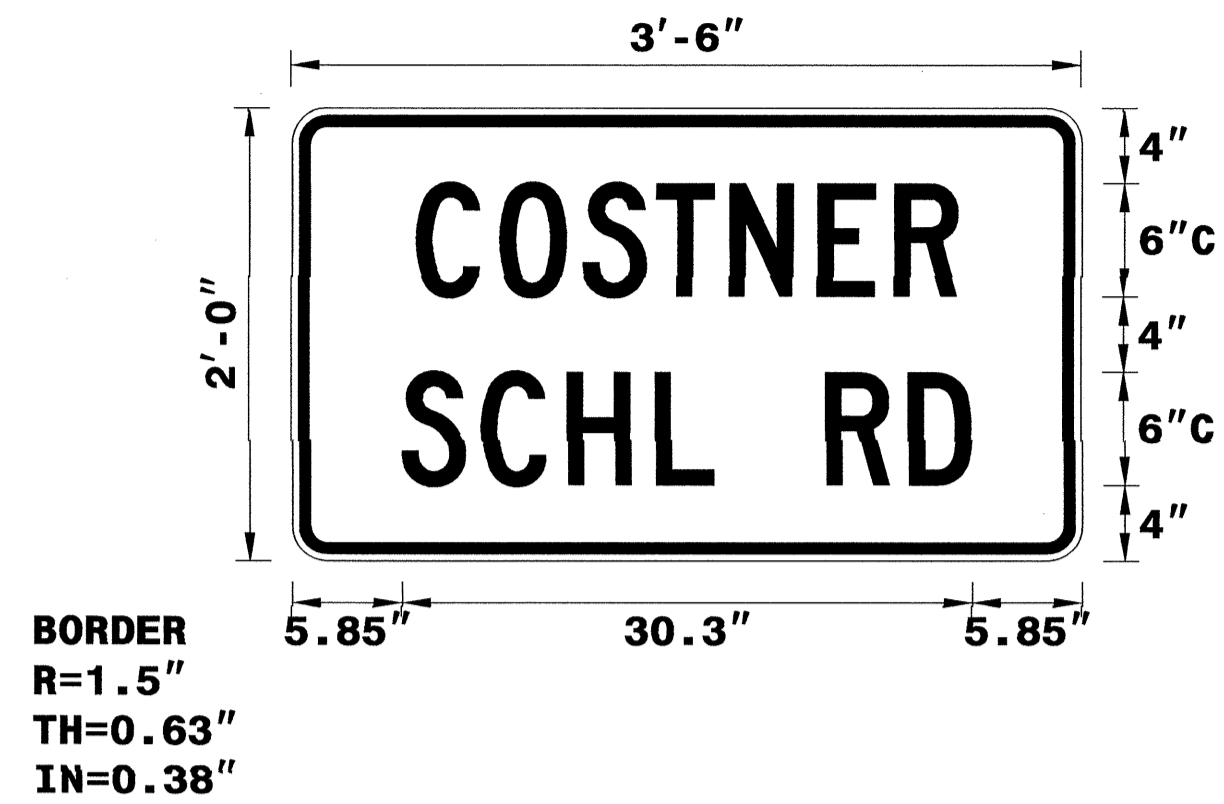

USE NOTES: 1,2

- Legend and border shall be direct applied black non-reflective sheeting.
- Background shall be Type VII, VIII, or IX (prismatic) fluorescent orange retroreflective sheeting.

Spacing Factor is 1 unless specified otherwise

LETTER POSITIONS

Letter spacings are to start of next letter										Series/Size
	C	O	S	T	N	E	R			Text Length
	6.6	4.4	4.4	3.9	3.9	4.7	4.1	3.4	6.6	C 2000
										28.8
	S	C	H	L		R	D			C 2000
	5.9	4.3	4.6	4.7	3.1	6	4.4	3.4	5.9	30.3

FILENAME: SP08508_costnerschlrd

NORTH CAROLINA D.O.T. SIGN DETAIL

SIGN NUMBER: SP08507 BACKG COLOR: Fluorescent Orange
 TYPE: STATIONARY COPY COLOR: Black

QUANTITY: SEE PLANS


SYMBOL	X	Y	WID	HT

SIGN WIDTH: 36"
 HEIGHT: 24"
 TOTAL AREA: 6.0 Sq.Ft.

BORDER TYPE: INSET
 RECESS: 0.38"
 WIDTH: 0.63"
 RADII: 1.5"

NO. Z BARS: MAT'L: 0.080" (2.0 mm) ALUMINUM
 LENGTH: 0.079" COMPOSITE

DESIGN BY: R. HENNEIN CHECKED BY: DATE: Oct 13, 2008
 PROJECT ID: U-3405 DIV: 12

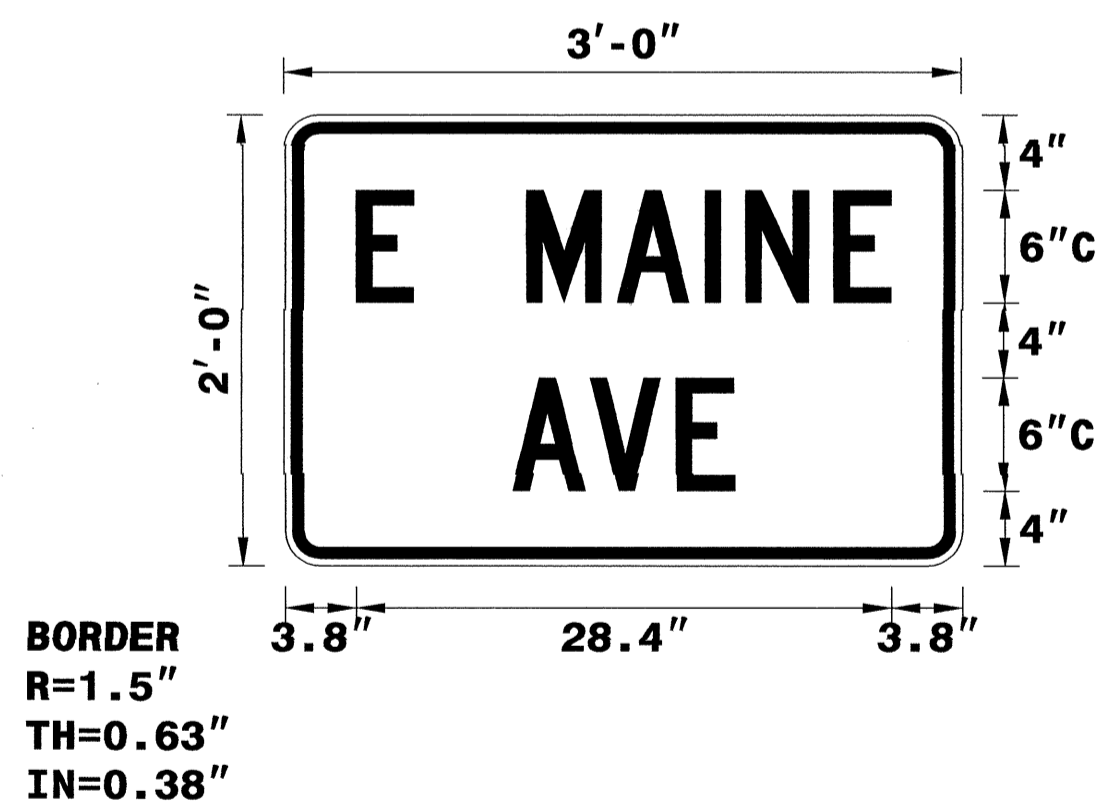

USE NOTES: 1,2

- Legend and border shall be direct applied black non-reflective sheeting.
- Background shall be Type VII, VIII, or IX (prismatic) fluorescent orange retroreflective sheeting.

Spacing Factor is 1 unless specified otherwise

LETTER POSITIONS

Letter spacings are to start of next letter										Series/Size
	E	M	A	I	N	E				Text Length
	3.8	3.1	6	4.8	4.7	2.2	4.7	3.1	3.8	C 2000
										28.4
	A	V	E							C 2000
	12.1	4.2	4.6	3.1	12.1					11.8

FILENAME: sp08507-sp08508

NORTH CAROLINA D.O.T. SIGN DETAIL

APPROVED: <i>[Signature]</i> DATE: 10/14/08	SPECIAL SIGN DESIGN	
	SCALE: NONE	
	DATE: 10/14/08	
	DWG. BY: RRH	
	DESIGN BY: RRH	
REVIEWED BY: DME	REVISIONS	