
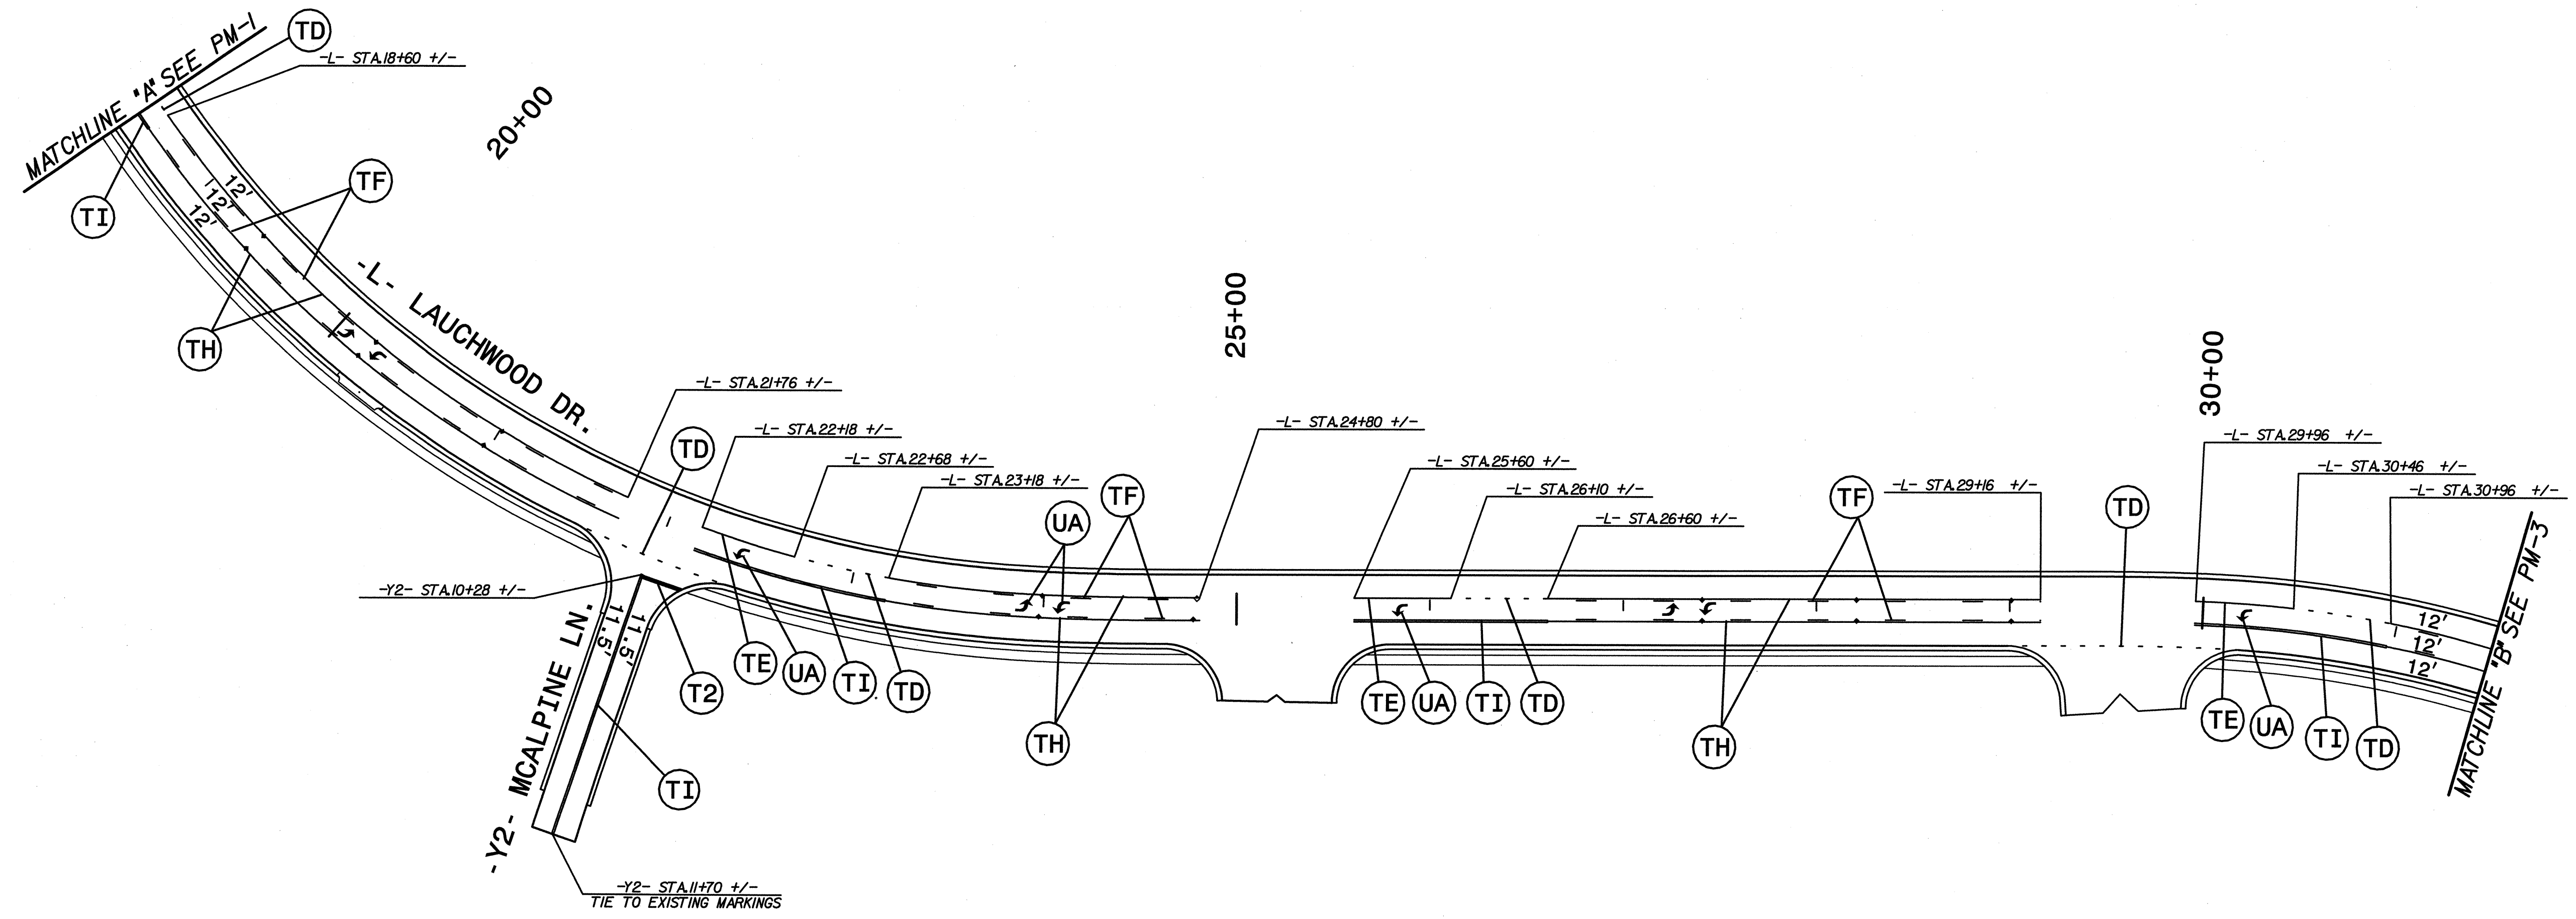




DCNS
 DATE
 TIME

APPROVED: <i>Scott A. Yalley</i> DATE: 10/18/08	PAVEMENT MARKING PLANS								
	SCALE: 1"=50'								
	DATE: 03/07								
	DWG. BY: JRH/PMW								
	DESIGN BY: SAY/PMW								
REVIEWED BY: SAY	<table border="1"> <thead> <tr> <th colspan="2">REVISIONS</th> </tr> </thead> <tbody> <tr> <td> </td> <td> </td> </tr> <tr> <td> </td> <td> </td> </tr> <tr> <td> </td> <td> </td> </tr> </tbody> </table>	REVISIONS							
REVISIONS									
SEAL	CADD FILE								

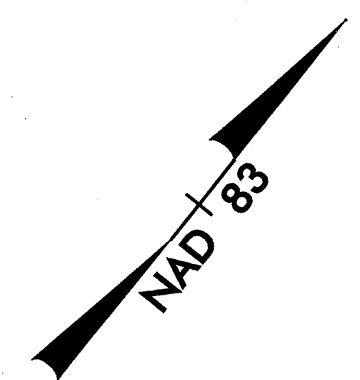


SDCNS
 SDATS
 STIME

APPROVED: <i>[Signature]</i> DATE: 10/18/08	PAVEMENT MARKING PLANS	
	SCALE: 1"=50'	
	DATE: 03/07	
	DWG. BY: JRH/PMW	
	DESIGN BY: SAY/PMW	
REVIEWED BY: SAY	REVISIONS	

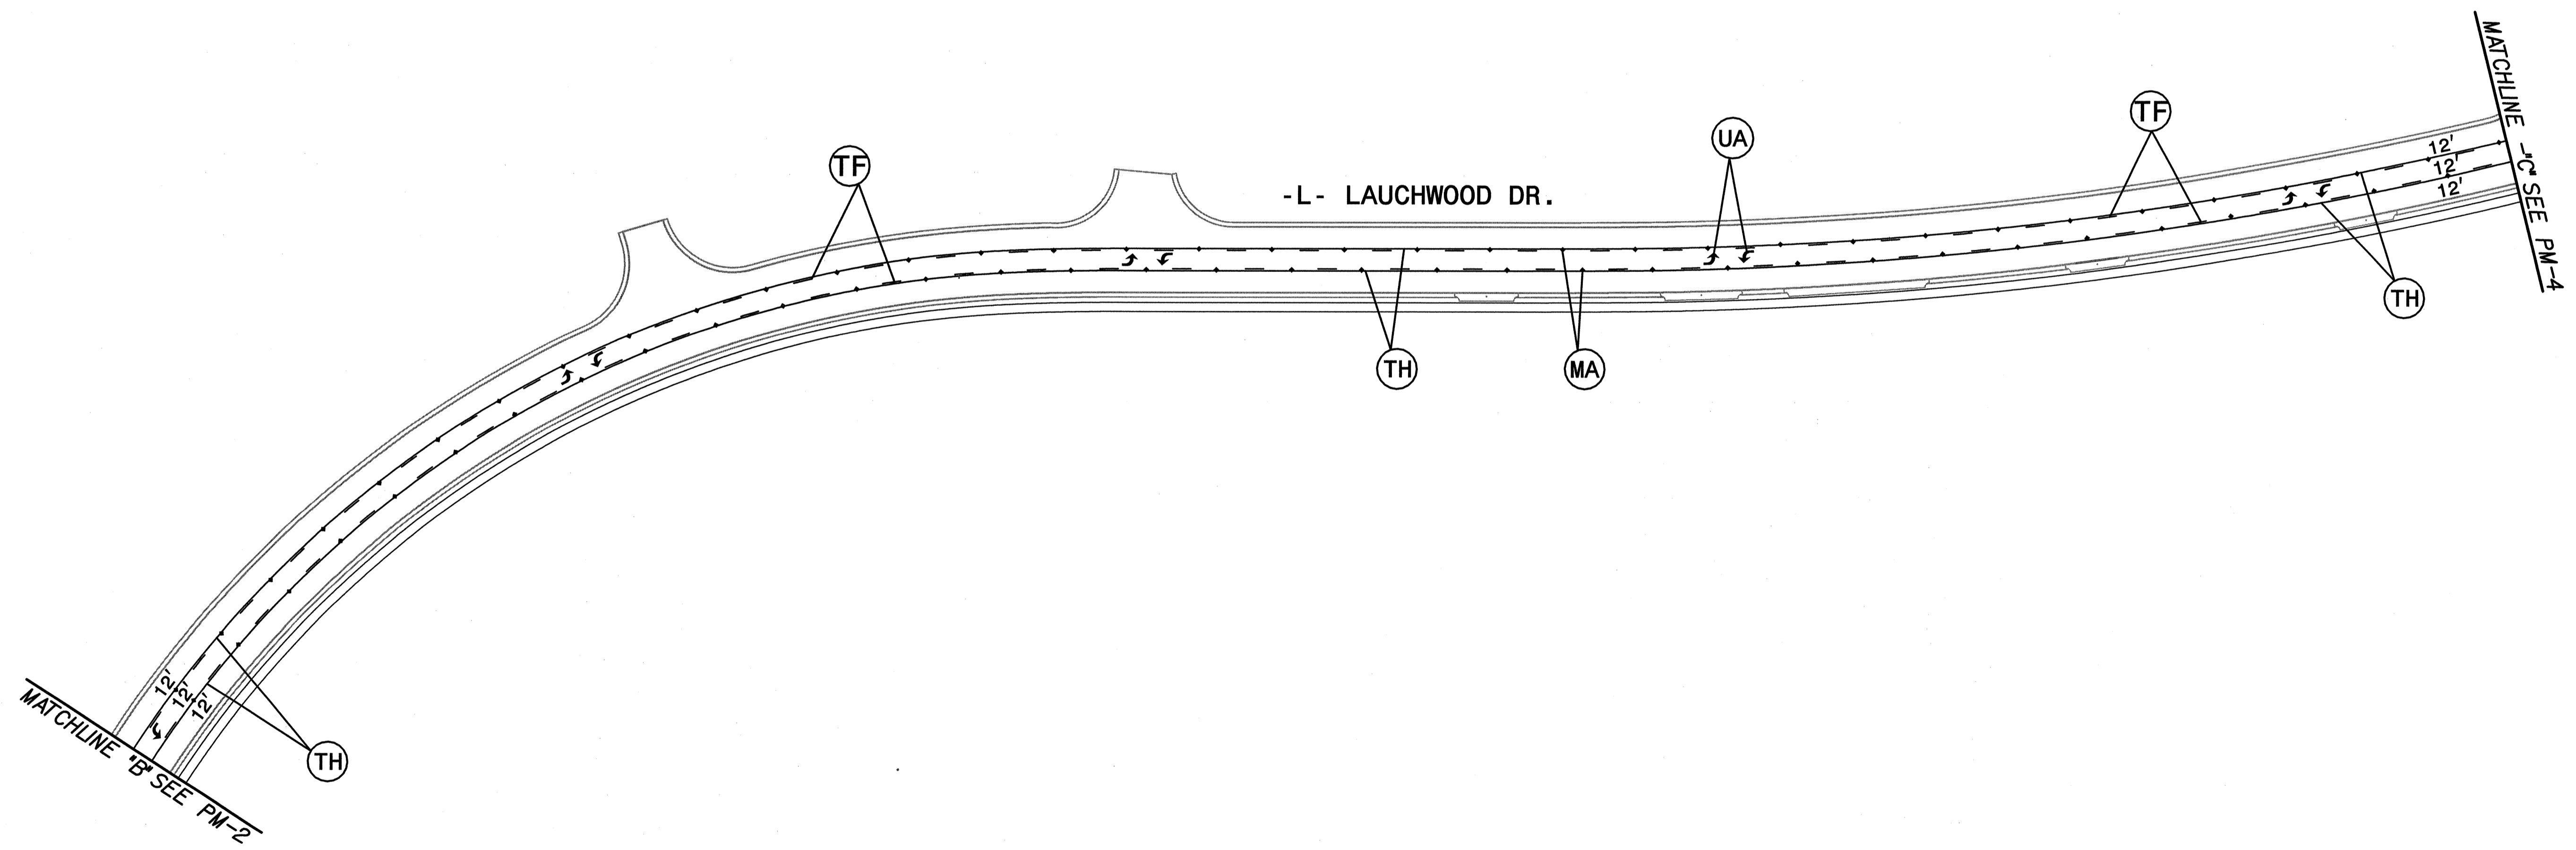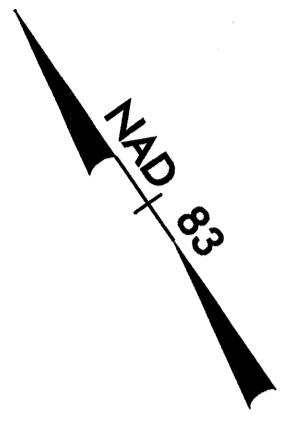

\$\$\$
 DATE
 TIME

APPROVED: *[Signature]* DATE: 10/18/08

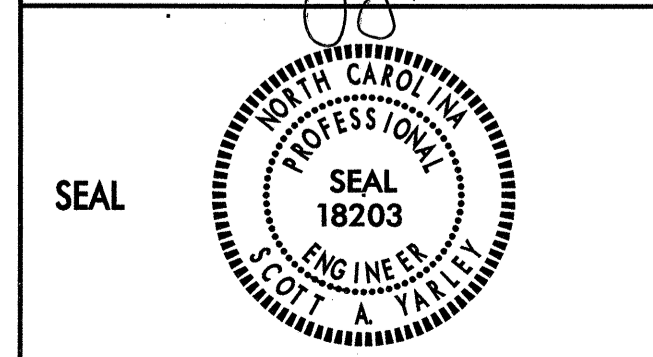



PAVEMENT MARKING PLANS

SCALE: 1"=50'
 DATE: 03/07
 DWG. BY: JRH/PMW
 DESIGN BY: SAY/PMW
 REVIEWED BY: SAY





REVISIONS	

CADD FILE

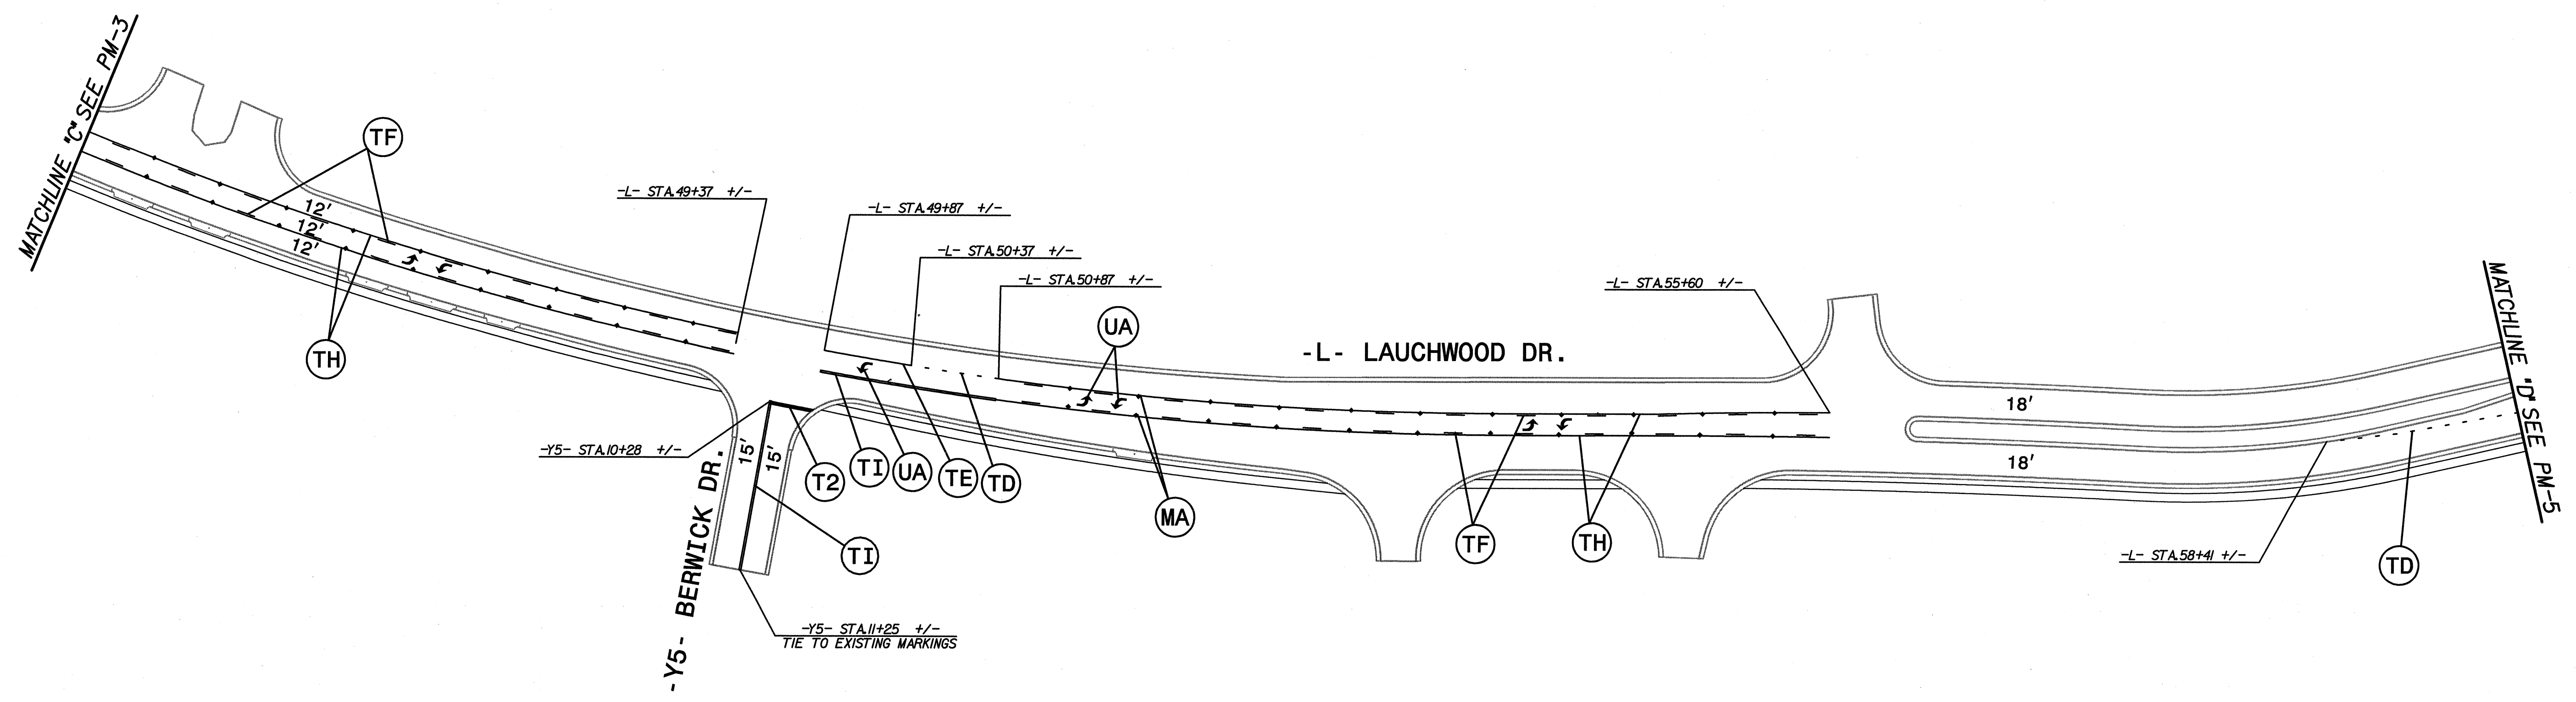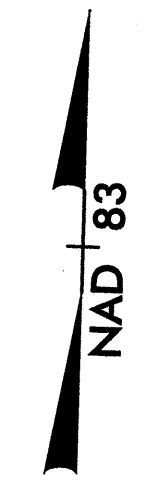

DCNS
 DATE
 TIME

APPROVED: <i>[Signature]</i> DATE: 10/10/08	PAVEMENT MARKING PLANS								
	SCALE: 1"=50'								
	DATE: 03/07								
	DWG. BY: JRH/PMW								
	DESIGN BY: SAY/PMW								
REVIEWED BY: SAY	<table border="1"> <tr> <th colspan="2">REVISIONS</th> </tr> <tr> <td> </td> <td> </td> </tr> <tr> <td> </td> <td> </td> </tr> <tr> <td> </td> <td> </td> </tr> </table>	REVISIONS							
REVISIONS									
<table border="1"> <tr> <td>CADD FILE</td> </tr> </table>		CADD FILE							
CADD FILE									

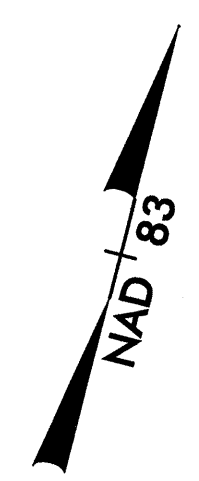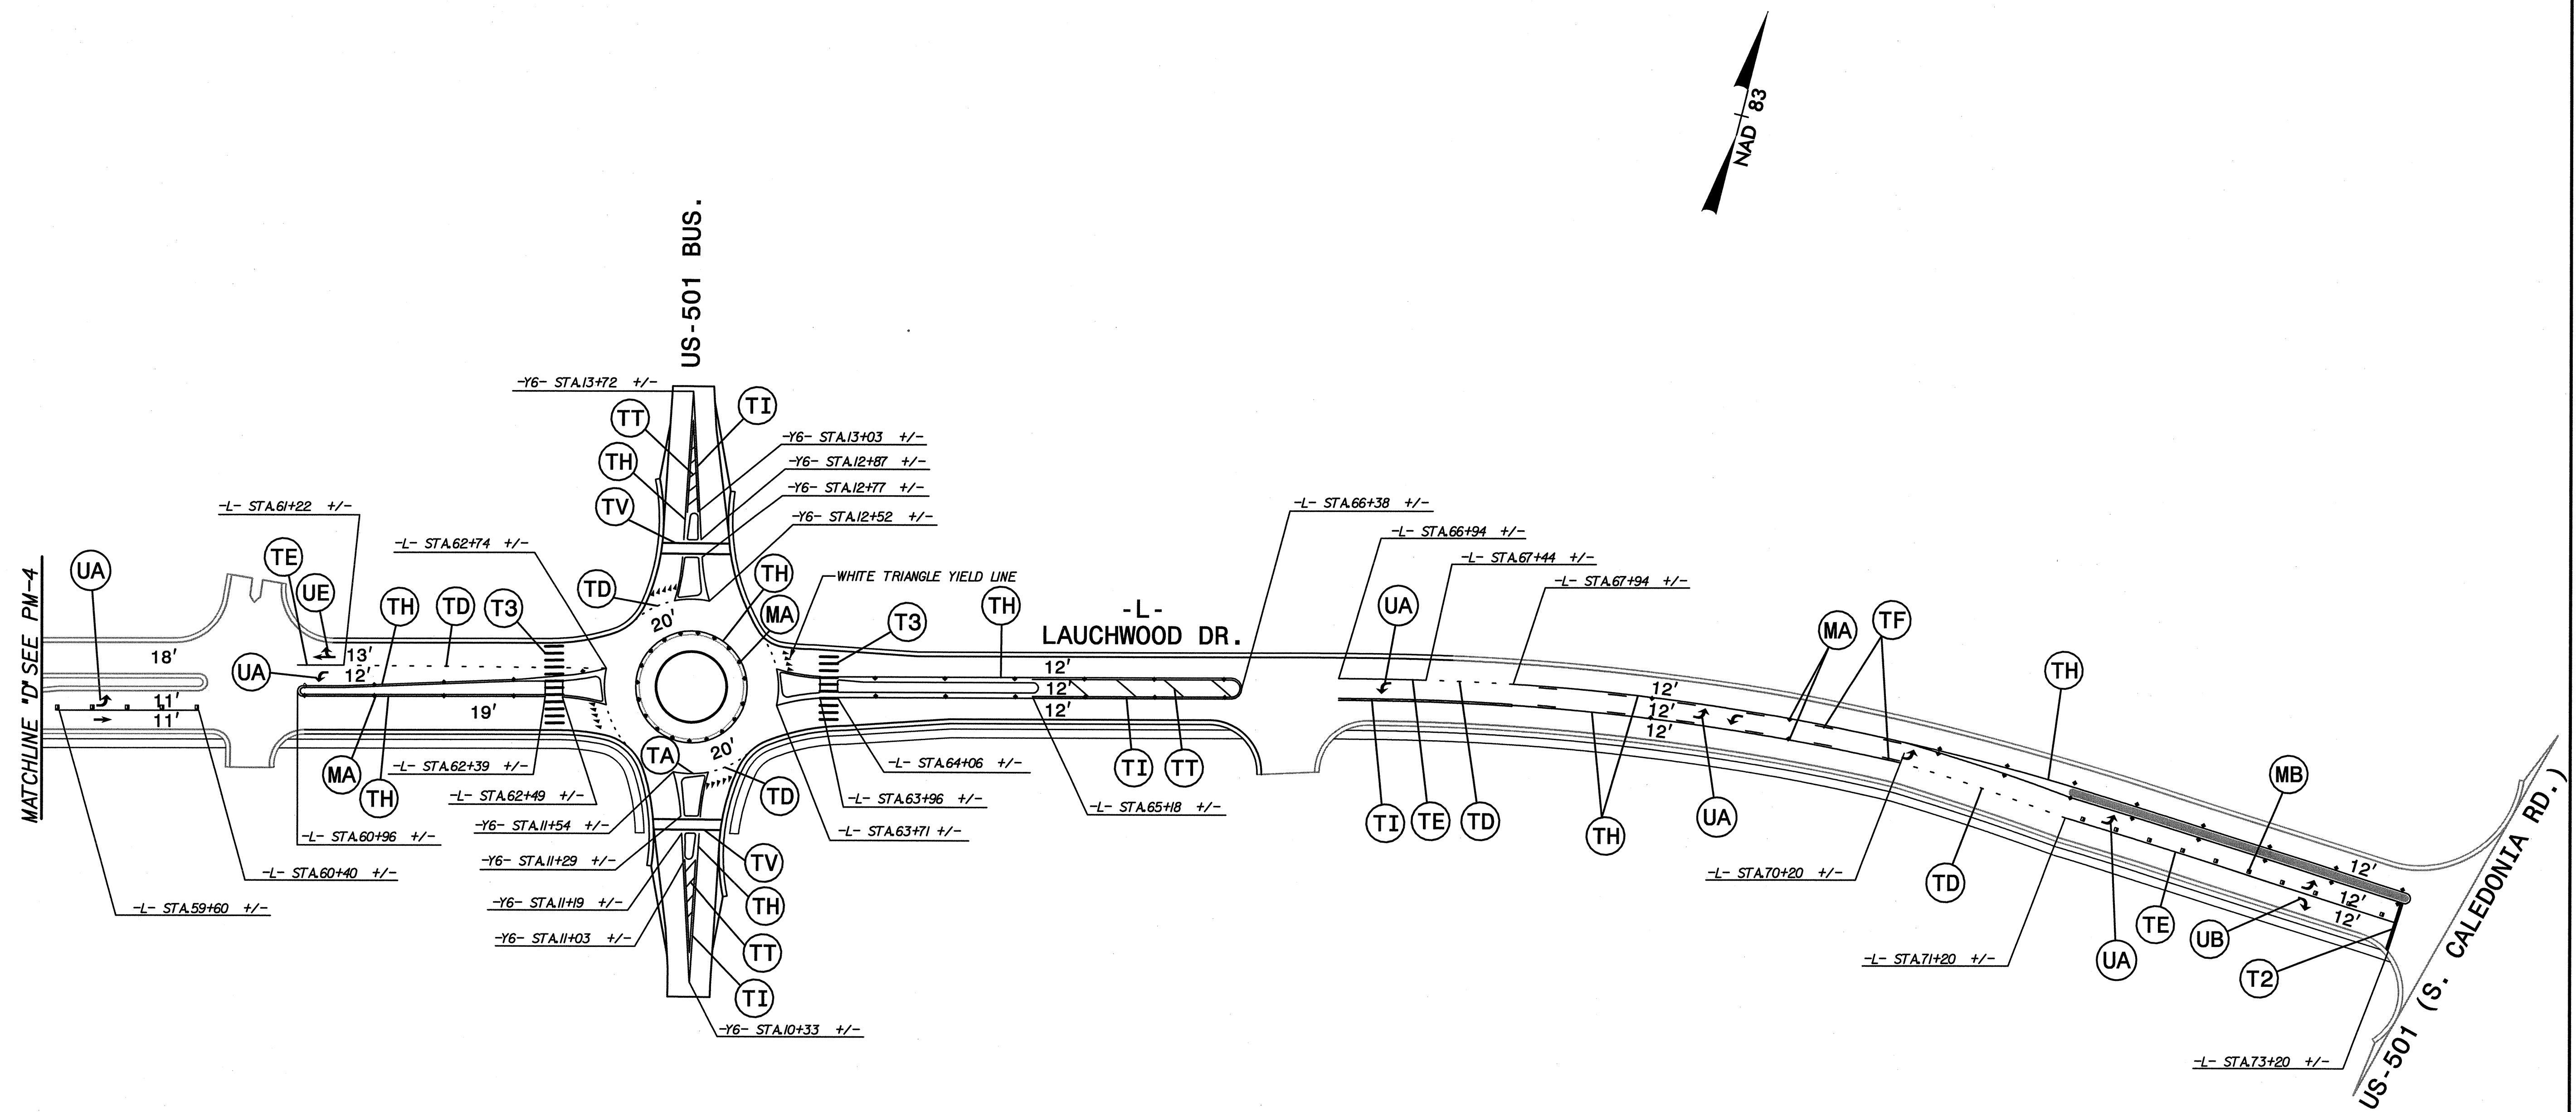

\$\$\$ DATE \$\$\$
 \$\$\$ TIME \$\$\$

APPROVED: <i>[Signature]</i> DATE: 10/10/08	PAVEMENT MARKING PLANS	
SCALE: 1"=50'		REVISIONS
DATE: 03/07		
DWG. BY: JRH/PMW		
DESIGN BY: SAY/PMW		
REVIEWED BY: SAY		CADD FILE