


0 5 10	PROJ. REFERENCE NO. B-4316	SHEET NO. X-2
--------	-------------------------------	------------------

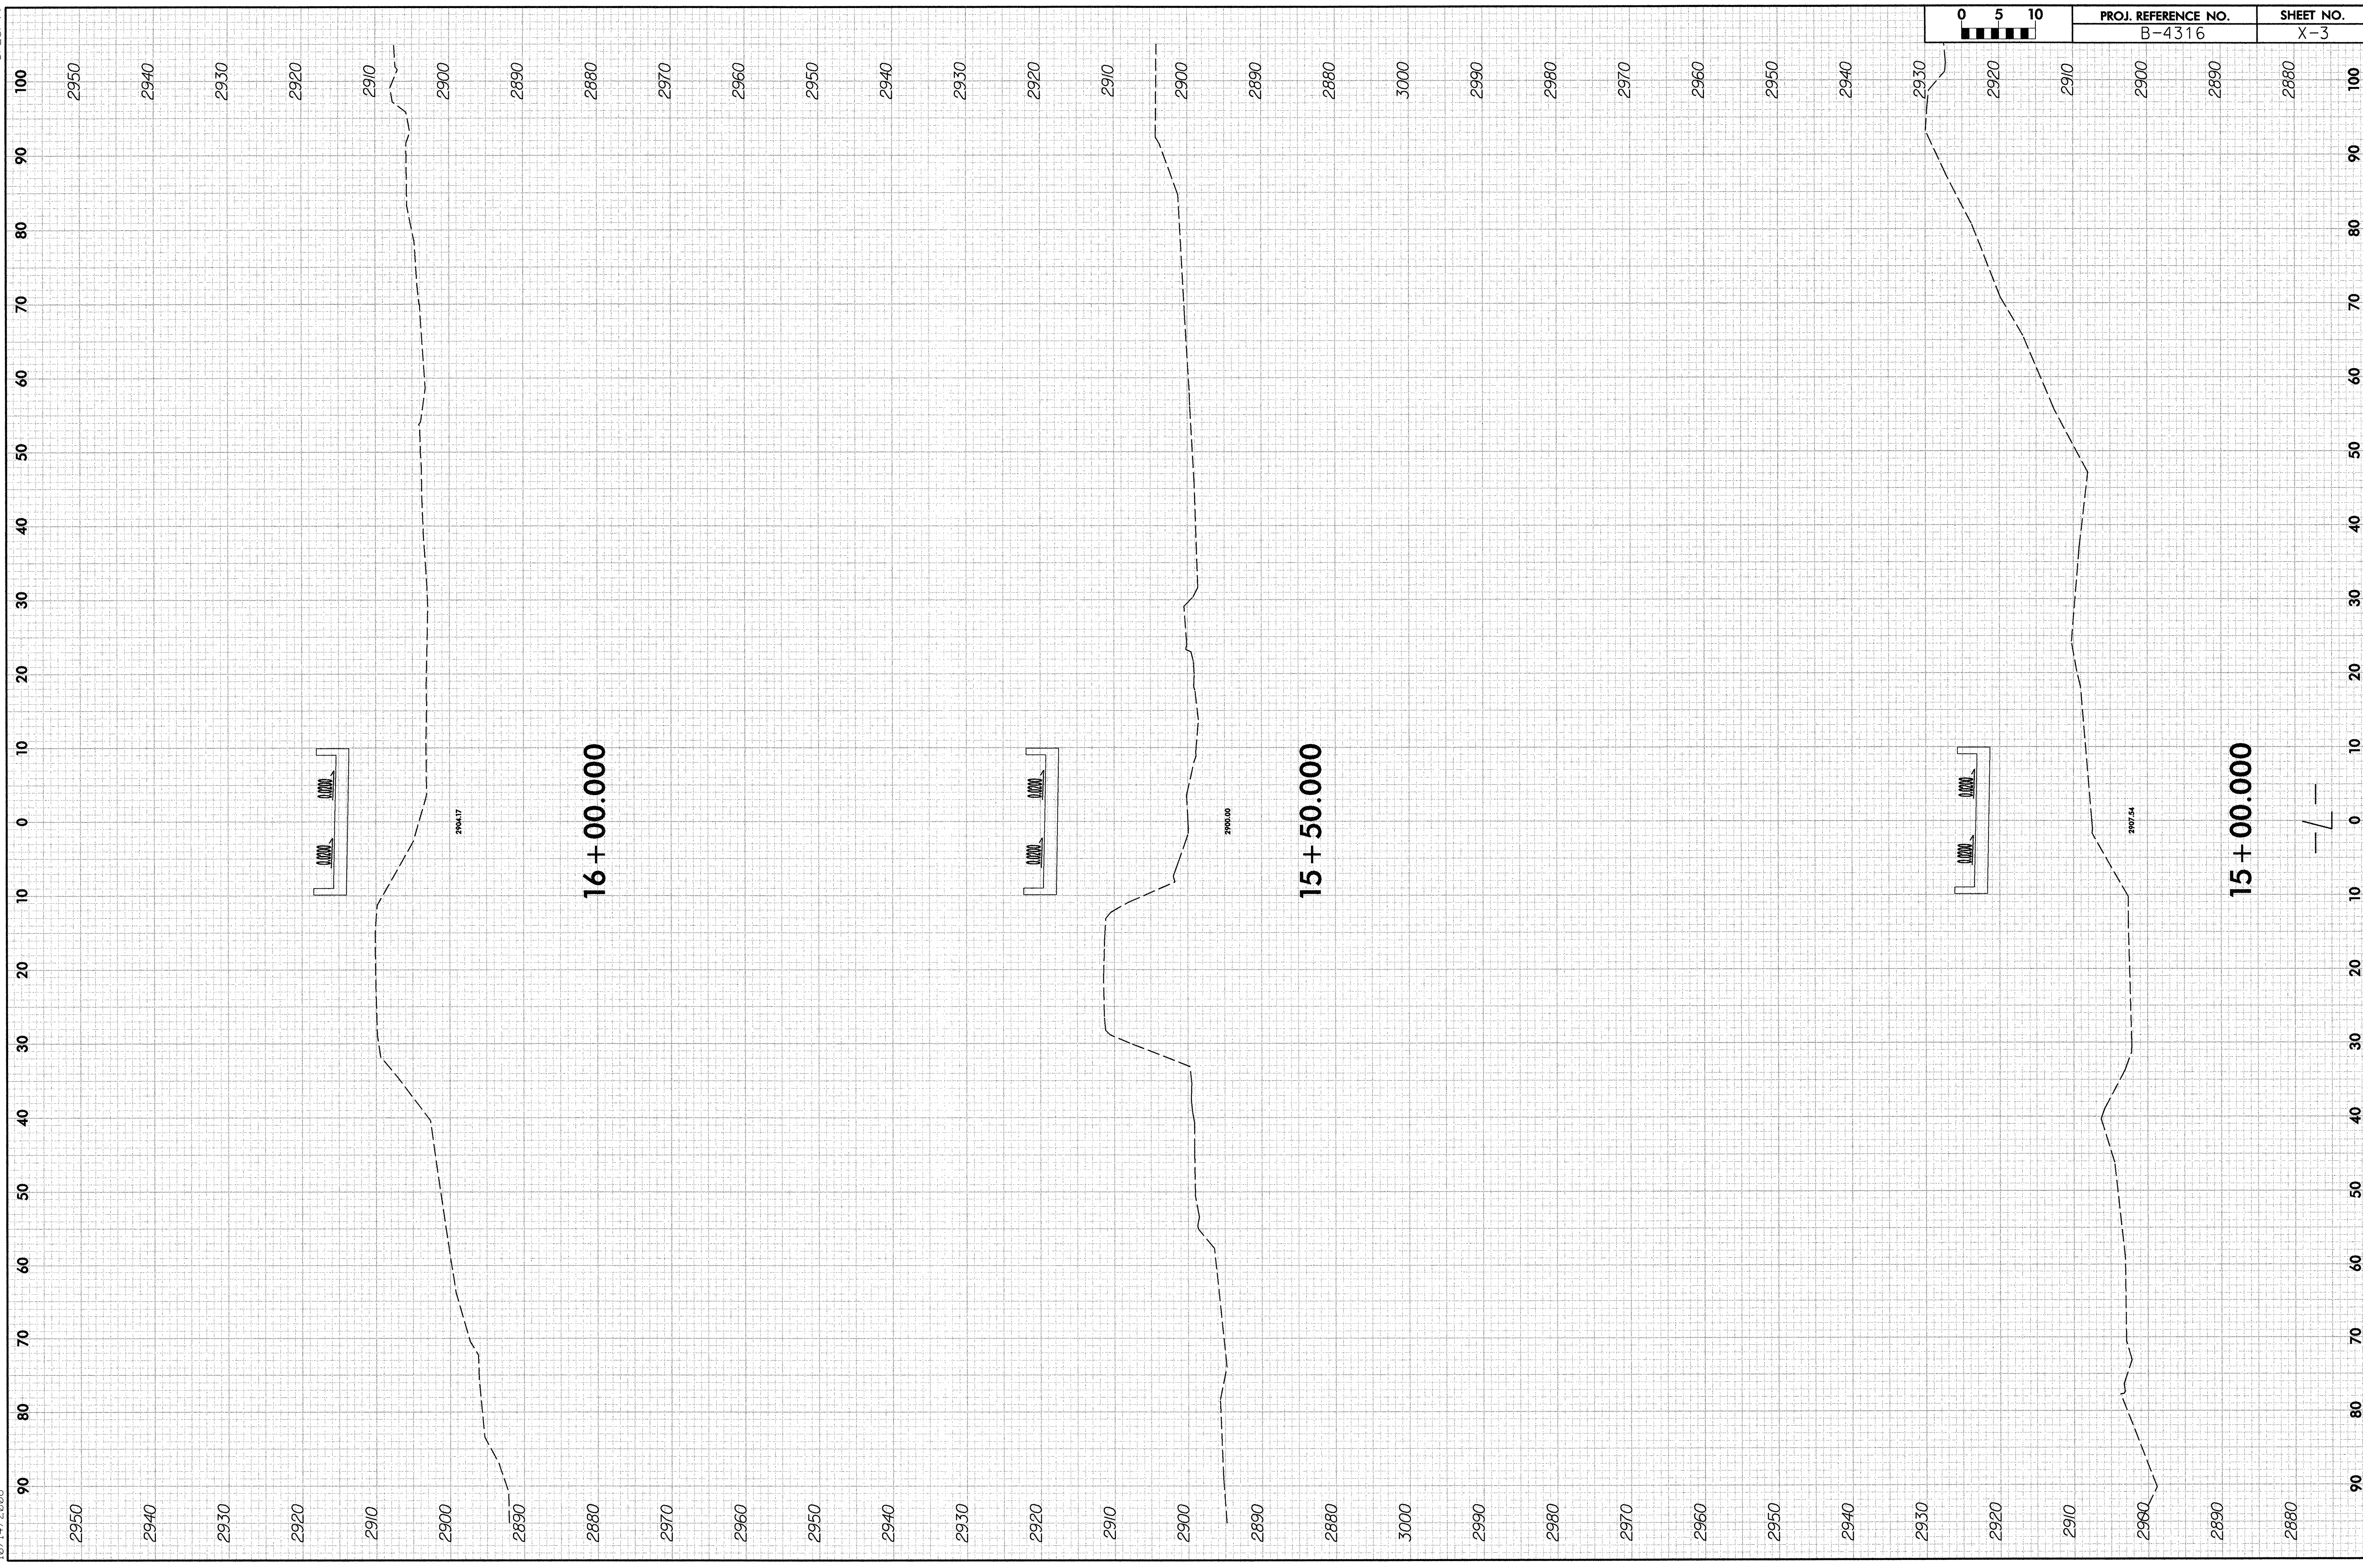

2950 2940 2930 2920 2910 2900 2890 2880 2970 2960 2950 2940 2930 2920 2910 2900 2890 3000 2990 2980 2970 2960 2950 2940 2930 2920 2910 2900 2890 2880 2960 2950 2940 2930 2920 2910 2900 2890 2880

16 + 00.000



15 + 50.000


15 + 00.000

2964.17

2960.00


2967.54

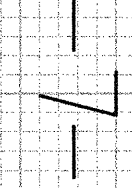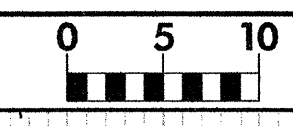

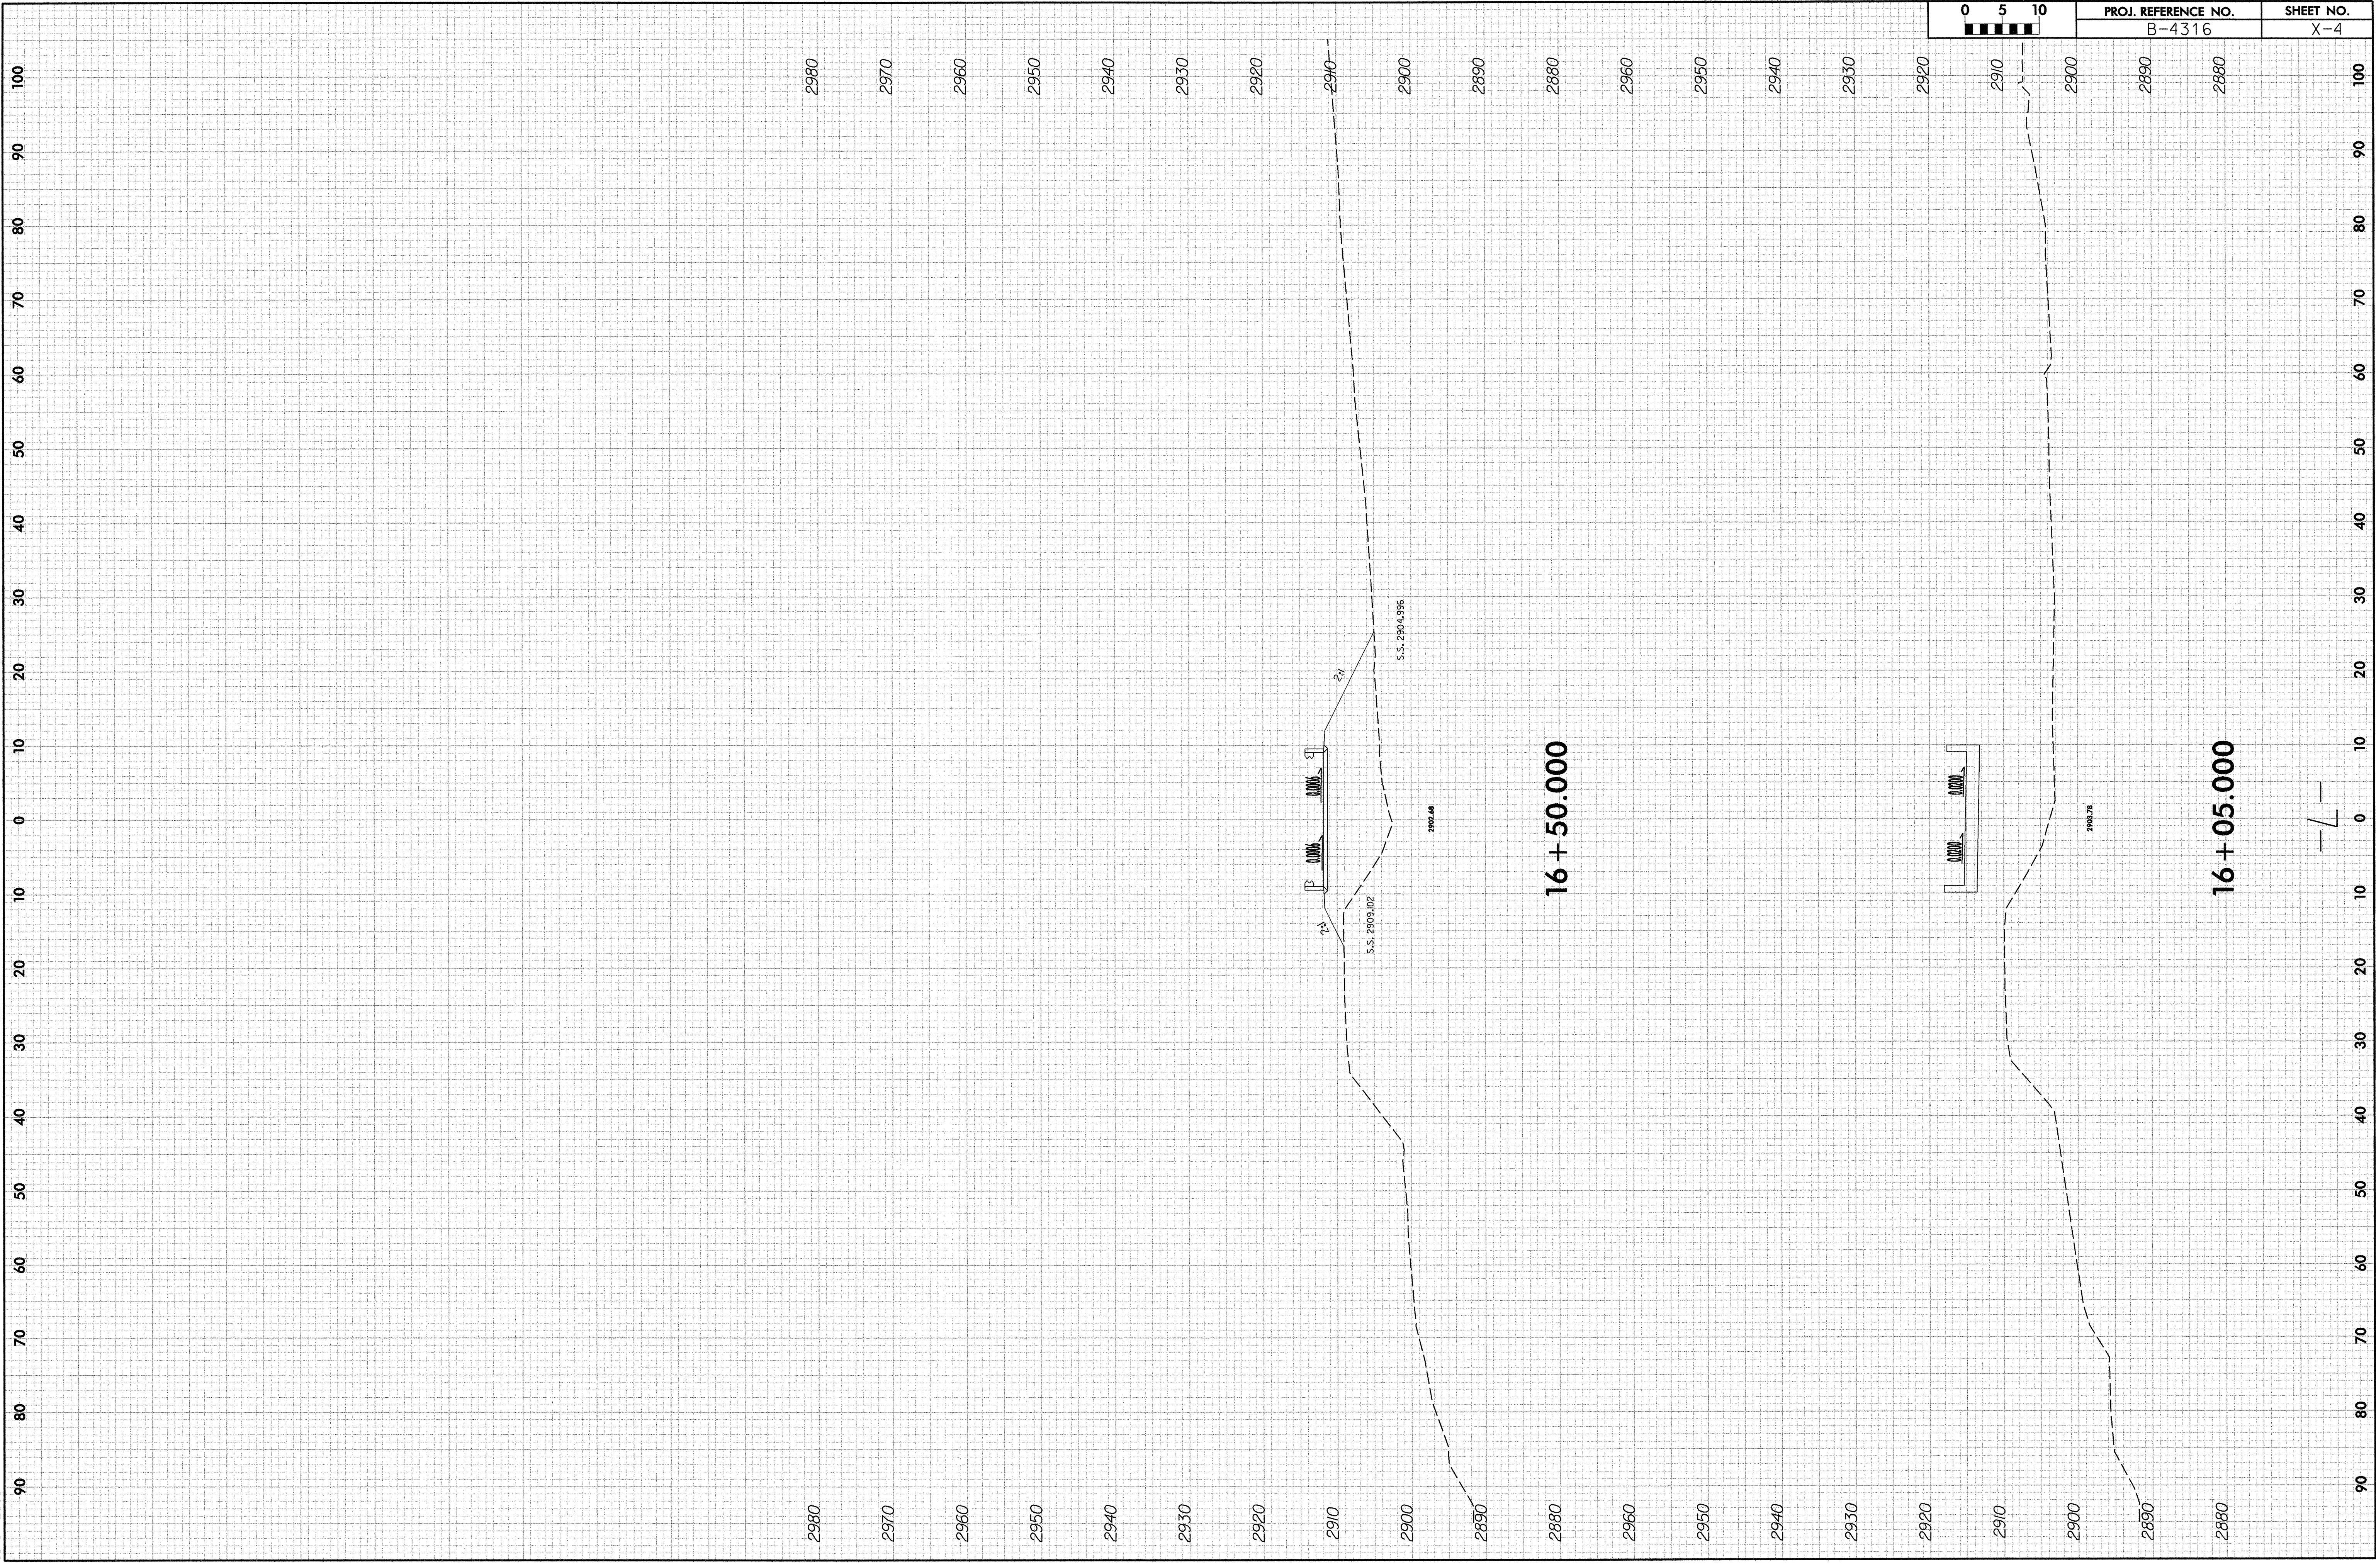


16 + 50.000

16 + 05.000

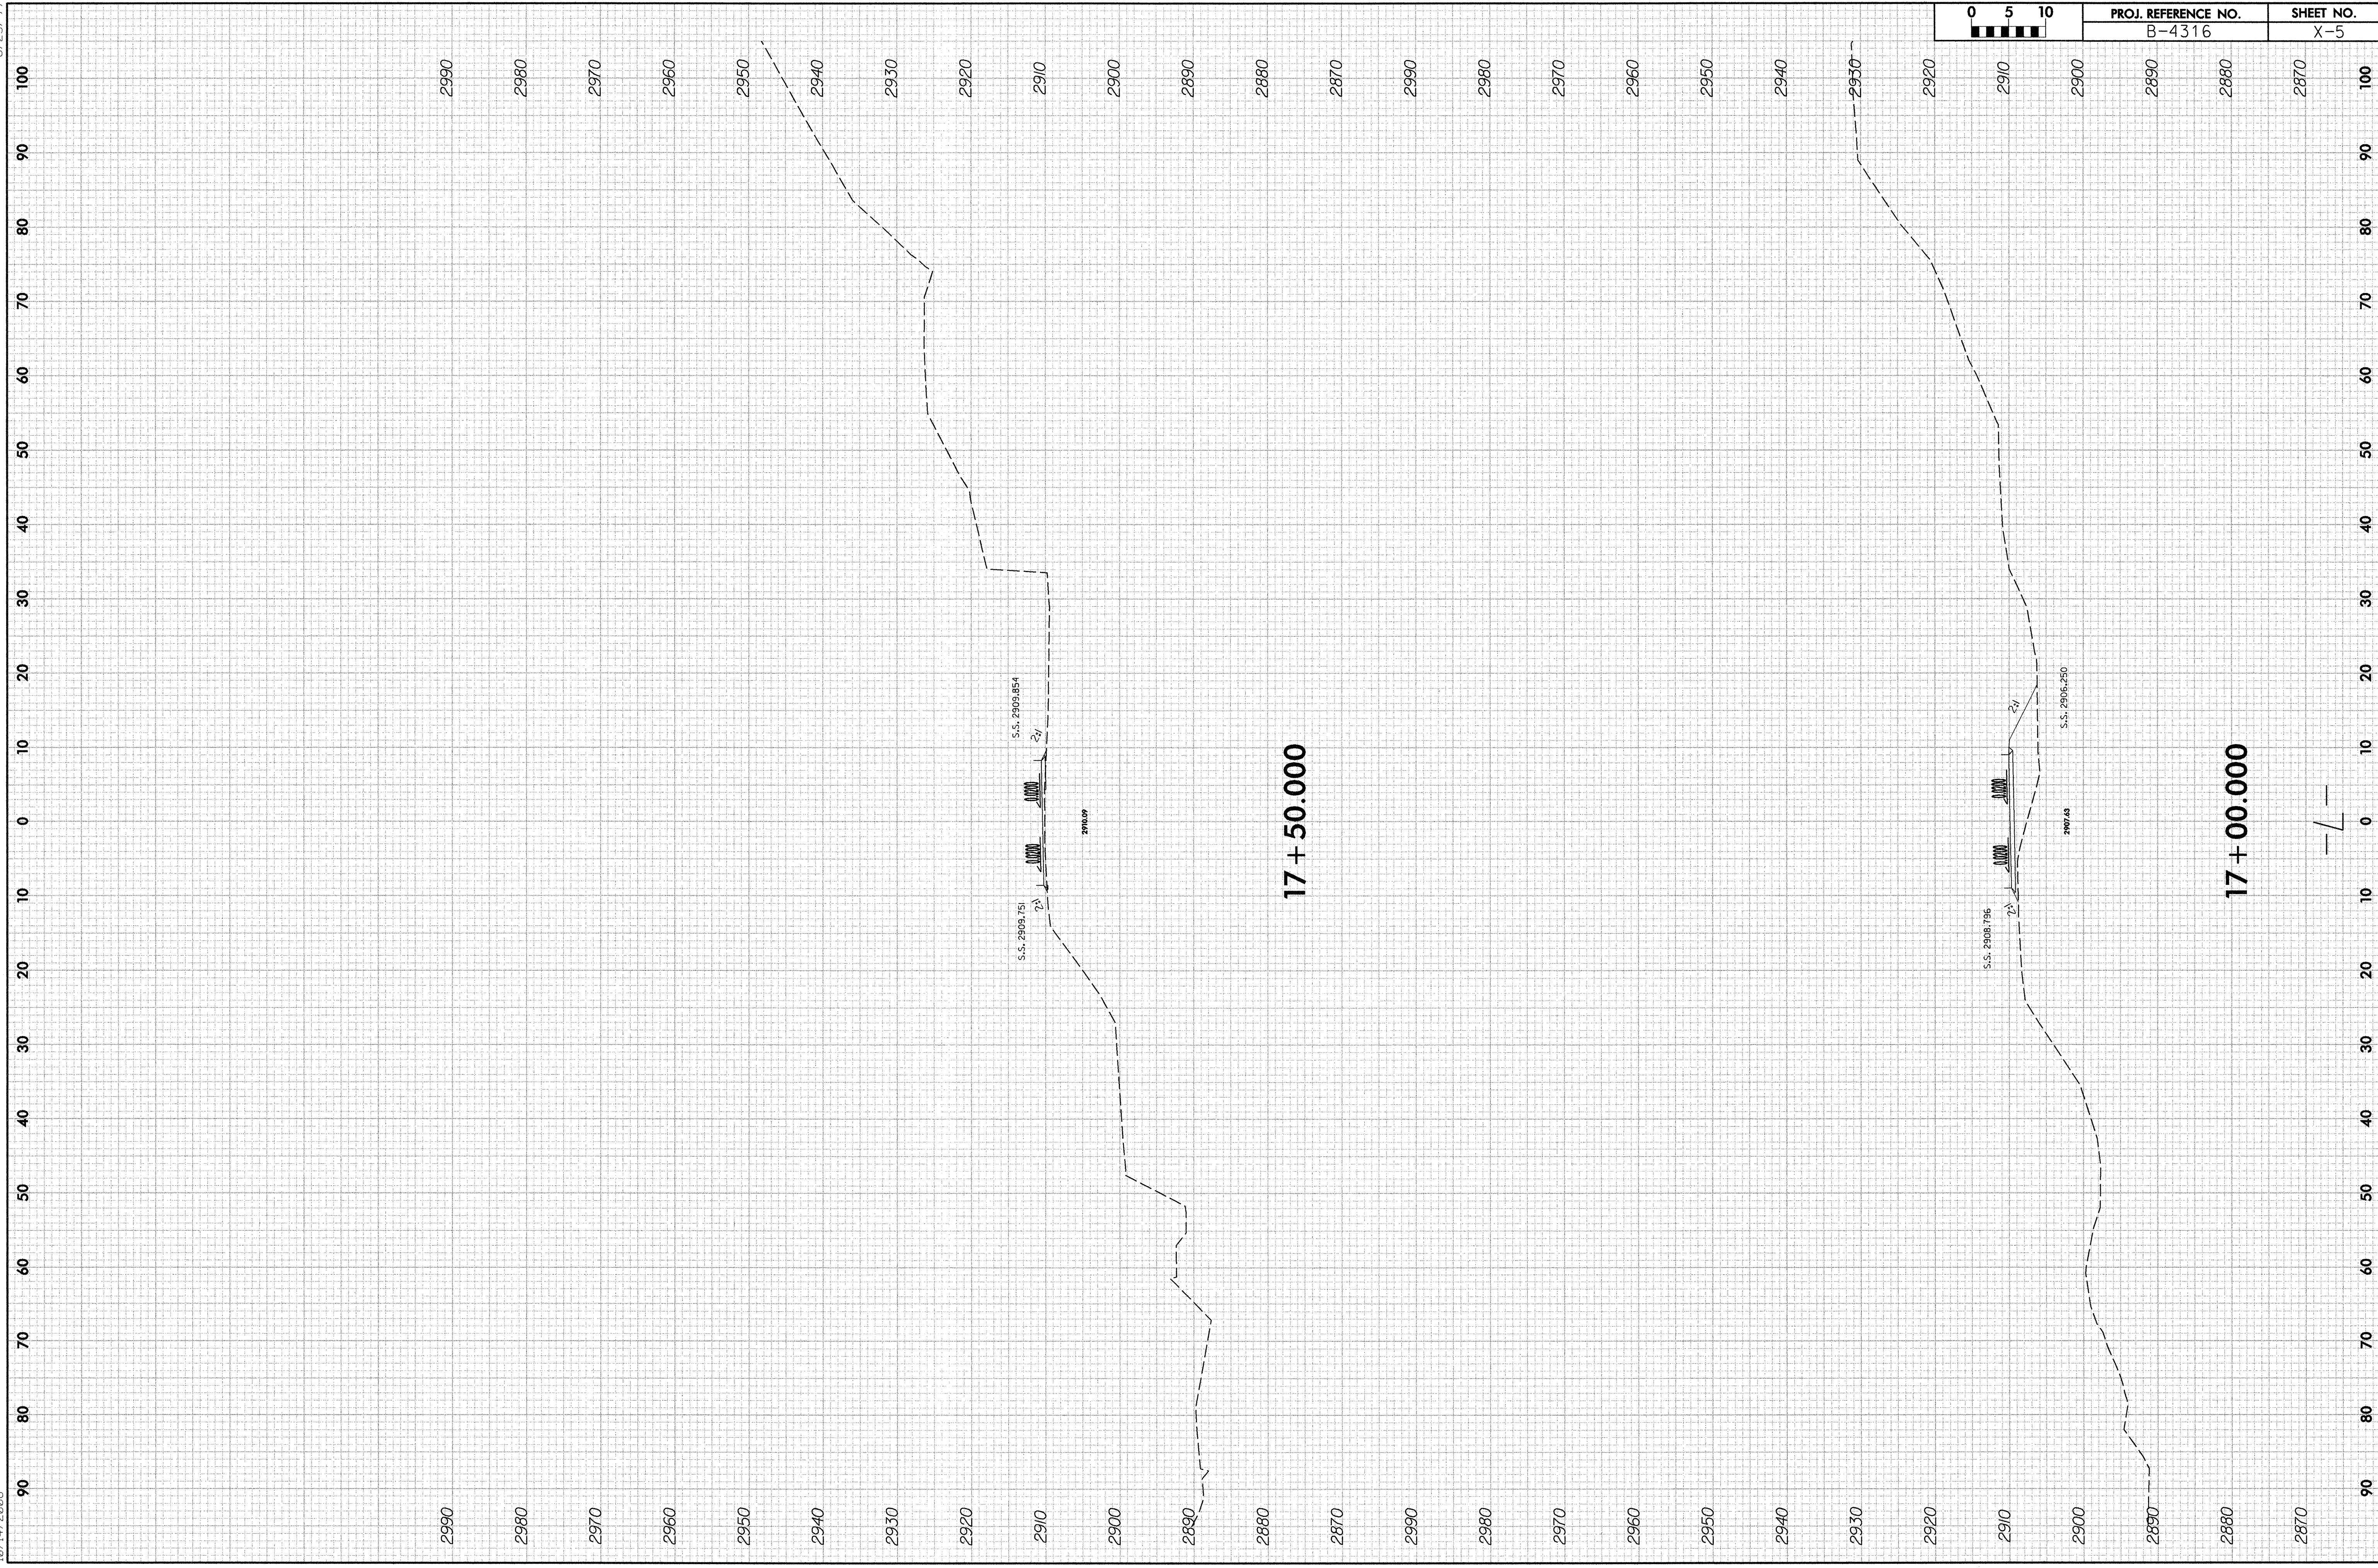

PROJ. REFERENCE NO.	SHEET NO.
B-4316	X-5

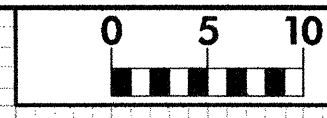


17 + 50.000

17 + 00.000

S.S. 2909.751
2%
S.S. 2909.854
2%
2910.09

S.S. 2908.756
2%
2907.63
S.S. 2906.250
2%

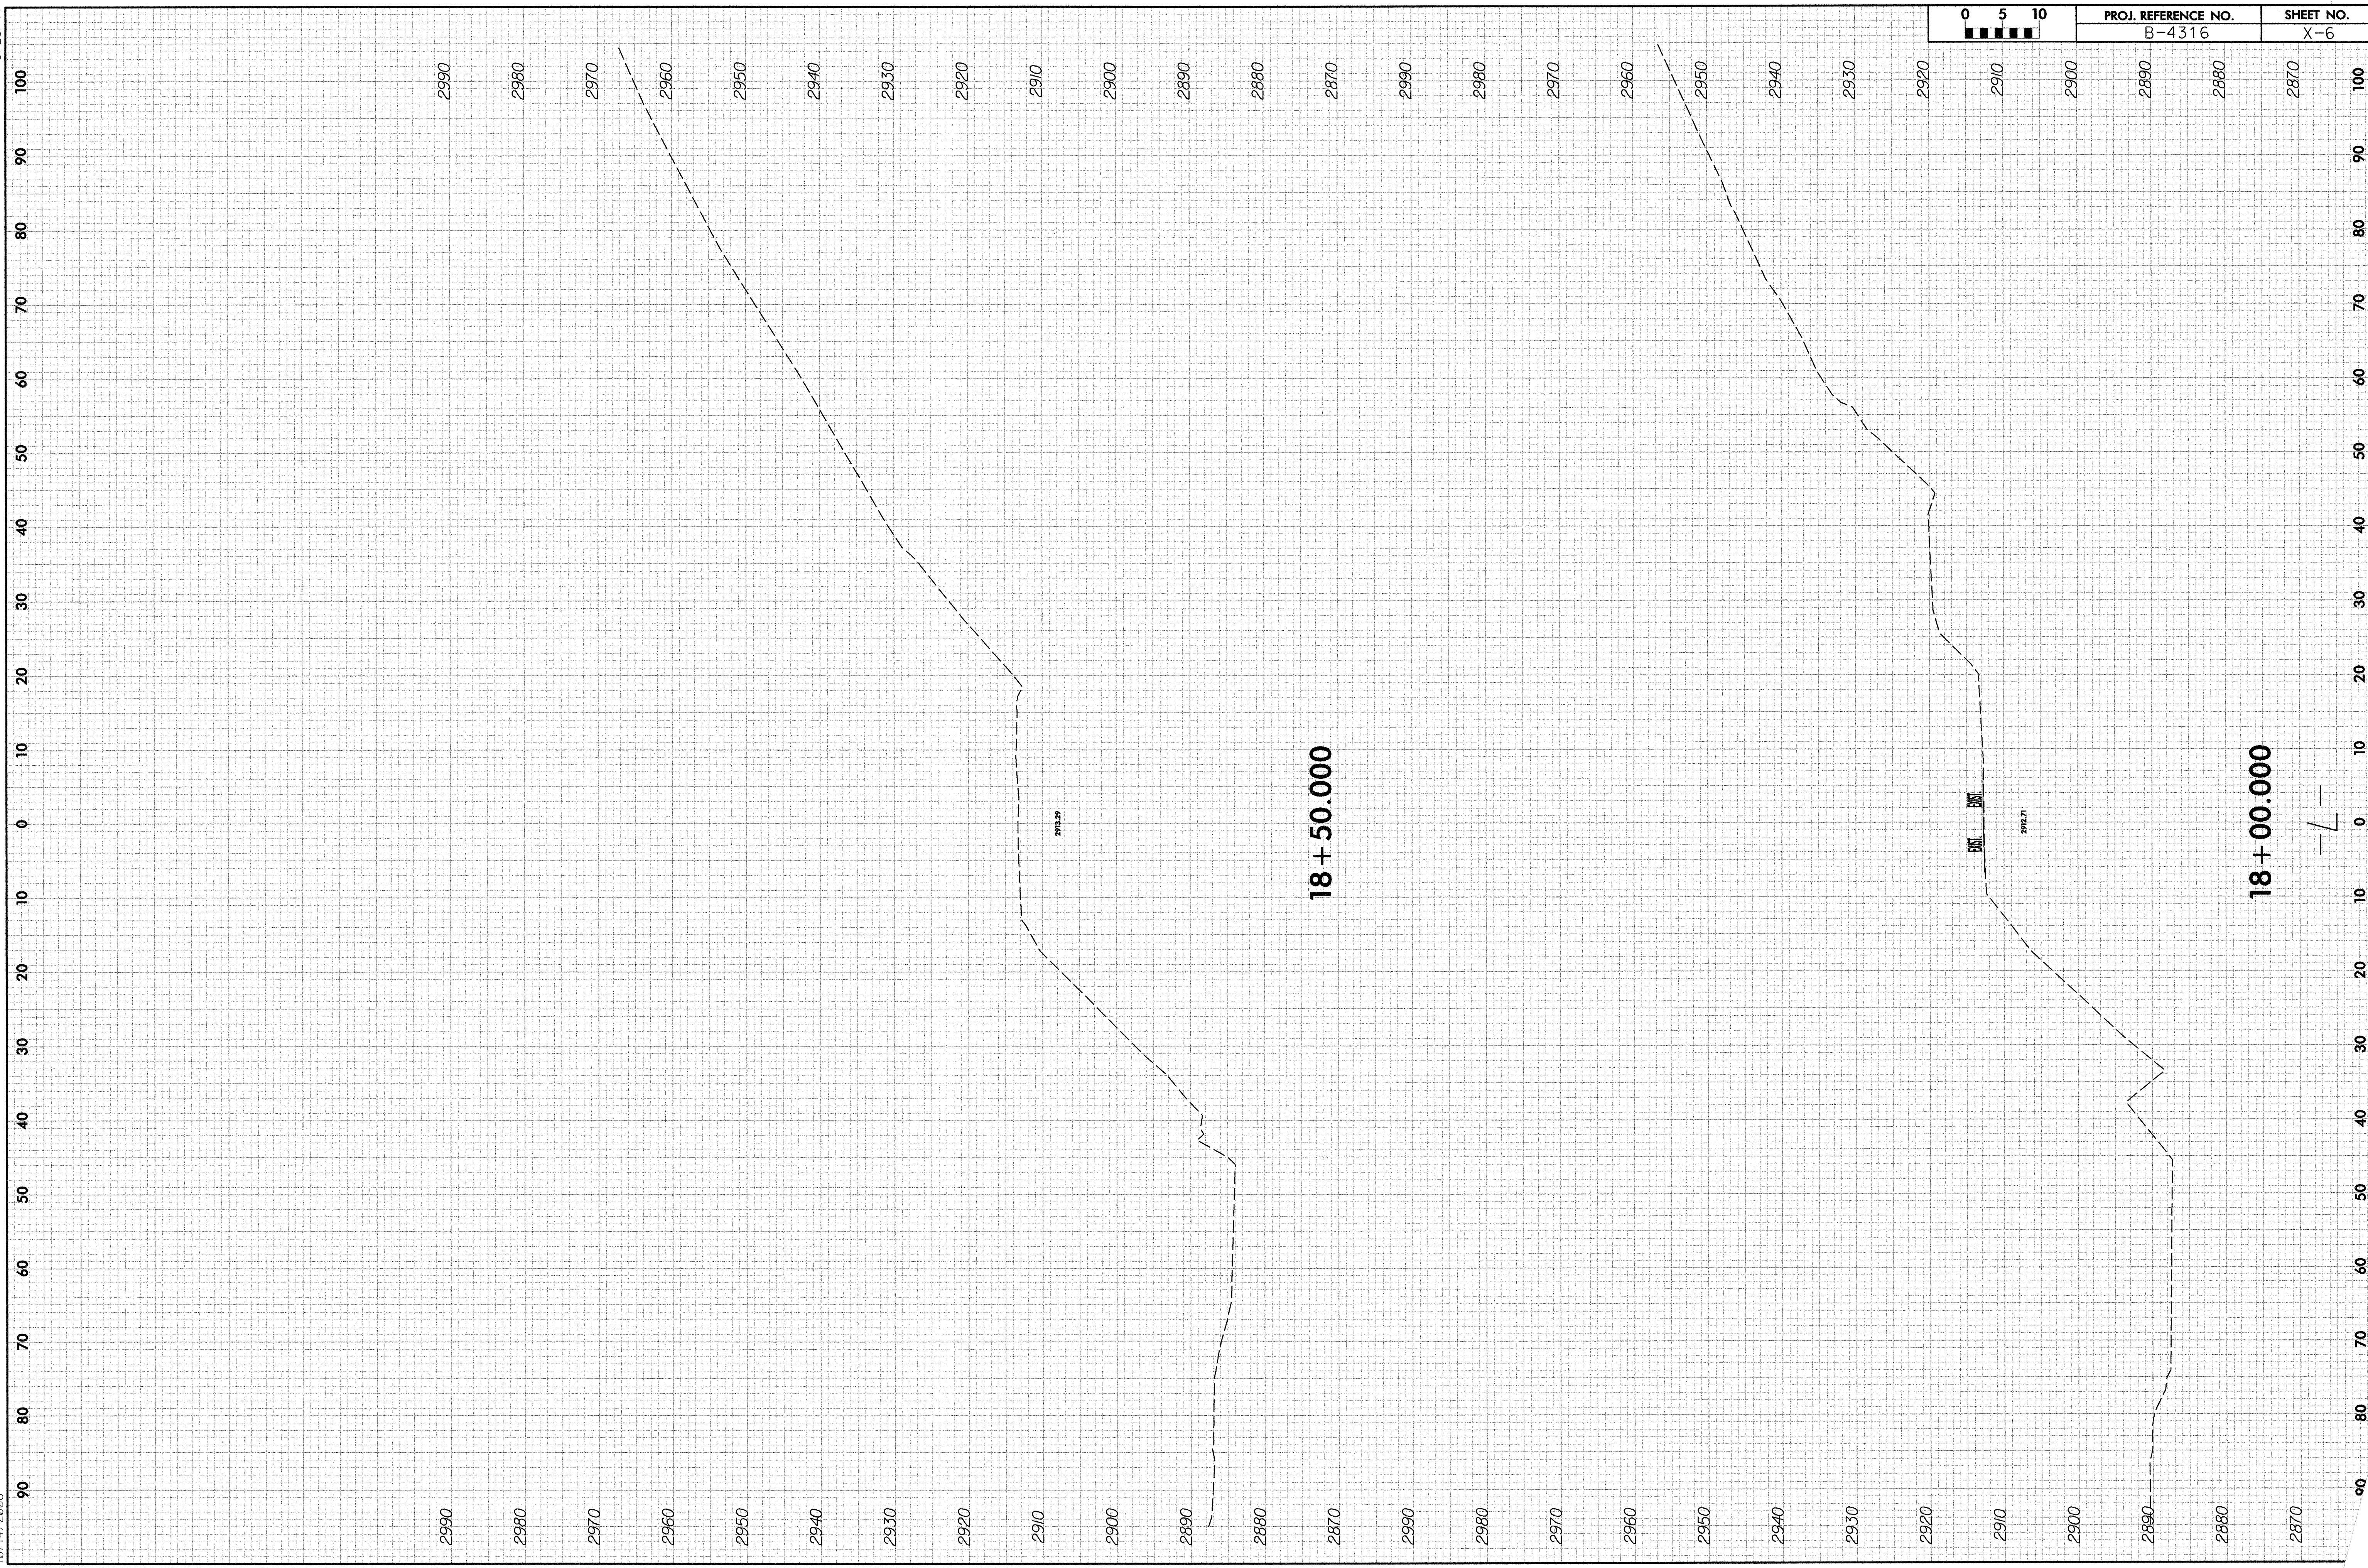

18 + 50.000

18 + 00.000

2912.29

2912.71

